
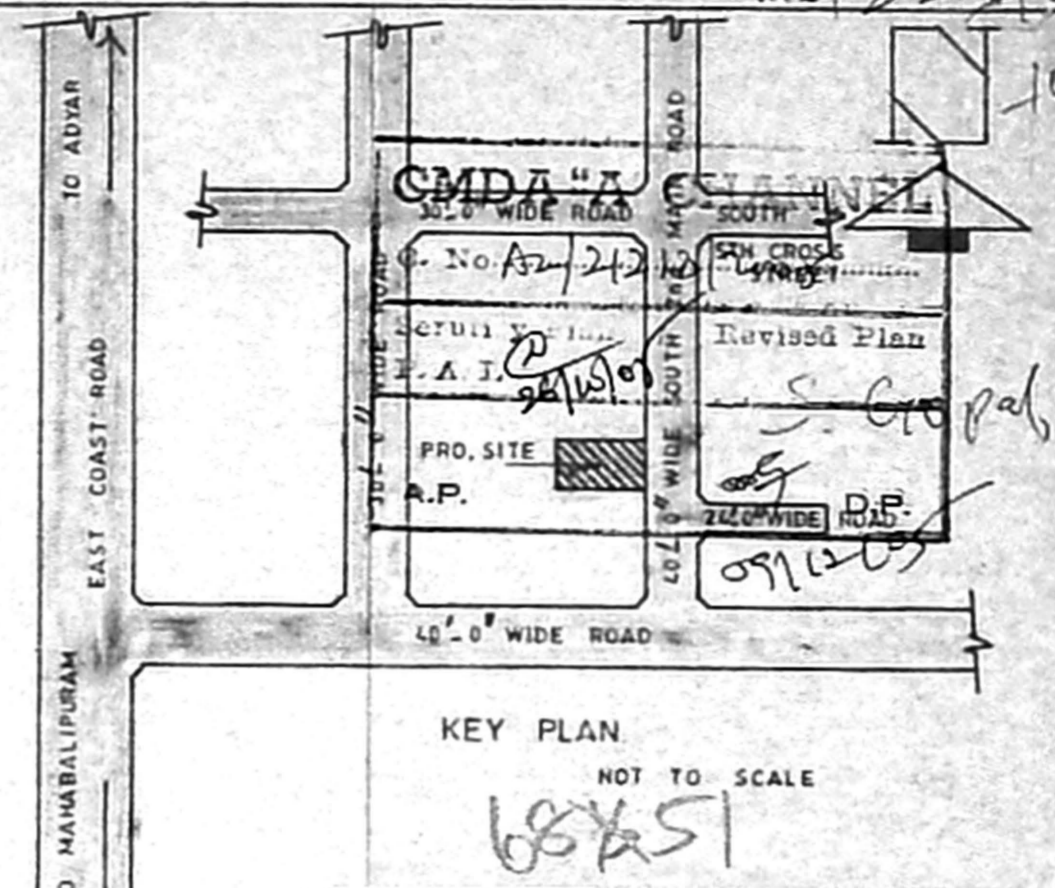



INSPECTION PLAN

x 1/20 site up lies vacant
 x 1/20 abutting road is 40'0"
 roads public road
 x 86 lights ✓
 x No Drainage
 x 1/20 residential plot details
 R.C.C WALL shown in Ref. drawing
 R.C.C SLAB COVERED
 A 2/30528/0 & (1/20/1/20)
 my pl. to be seen

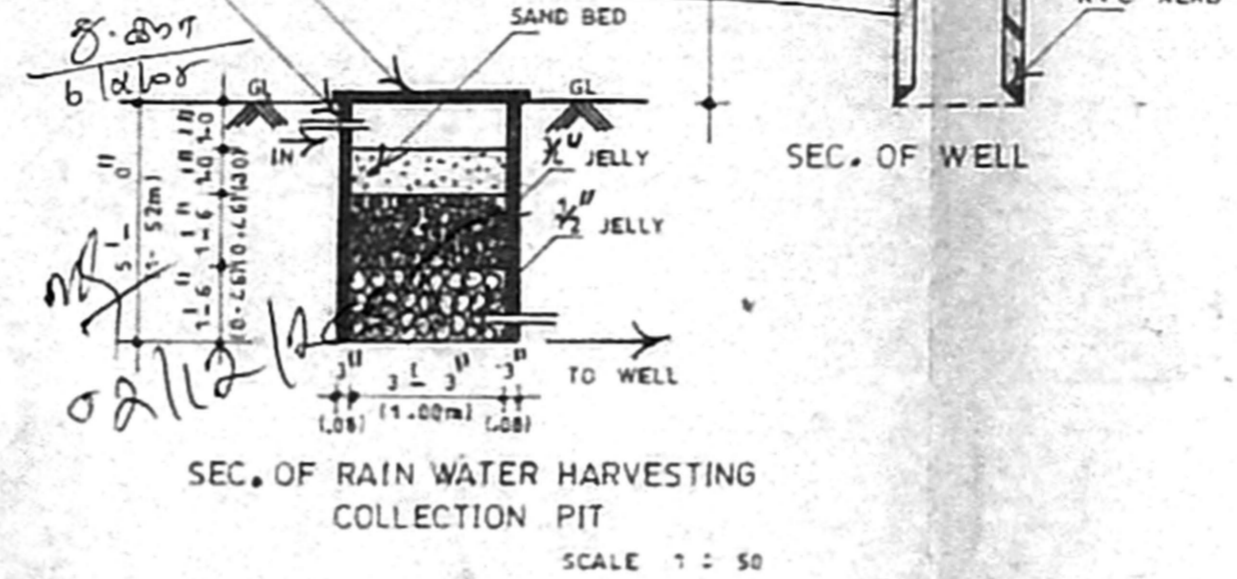


PLAN SHOWING THE PROPOSED CONSTRUCTION OF RESIDENTIAL BUILDING AT PLOT NO.395 IN SURVEY NO. 81part & 91/2 part, SOUTH 2nd MAIN ROAD, SRI KAPALEESWARAR NAGAR, NEELANGARAI VILLAGE, TAMBARAM TALUK, KANCHEEPURAM DISTRICT.

SCALE 1:100

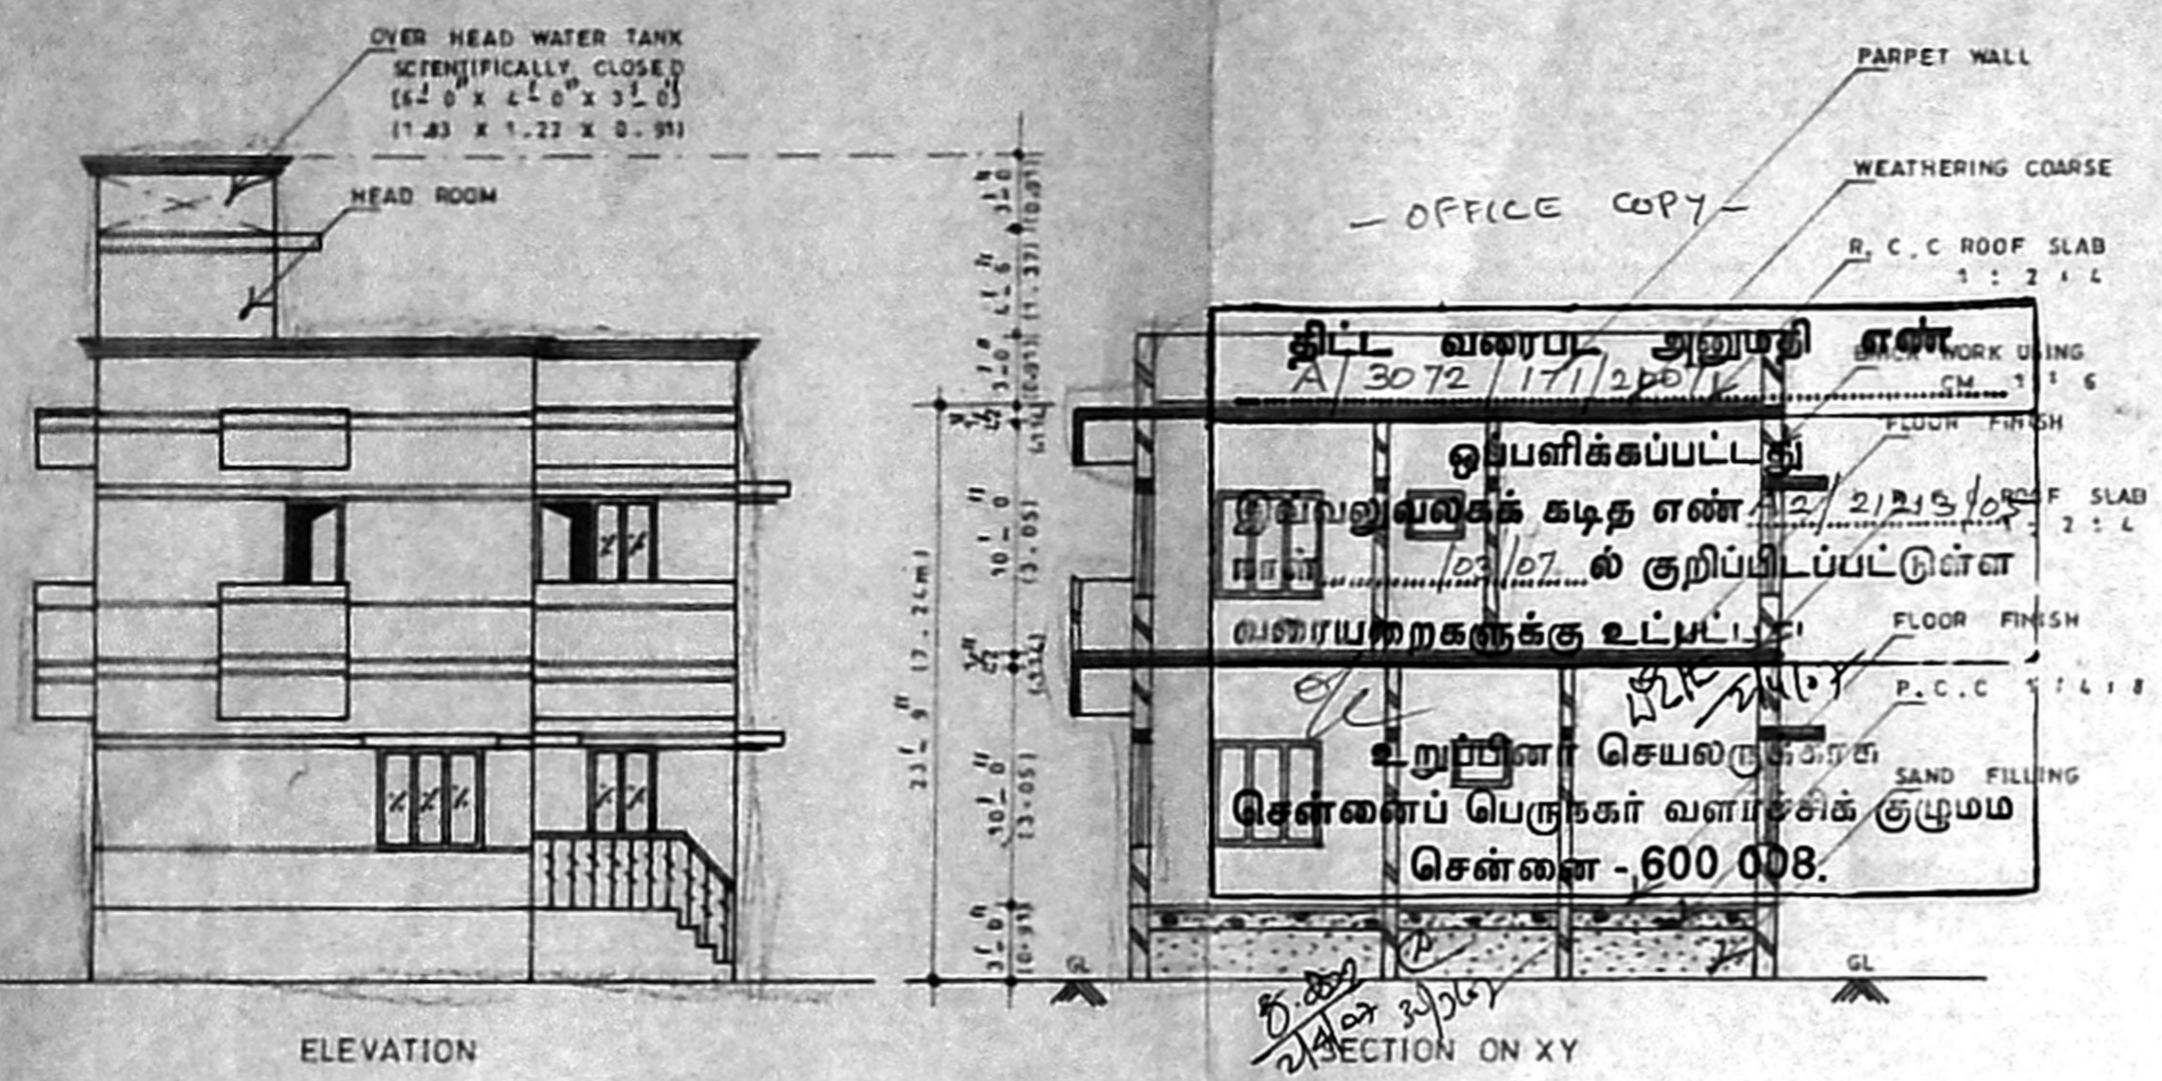


ELEVATION

SECTION ON XY

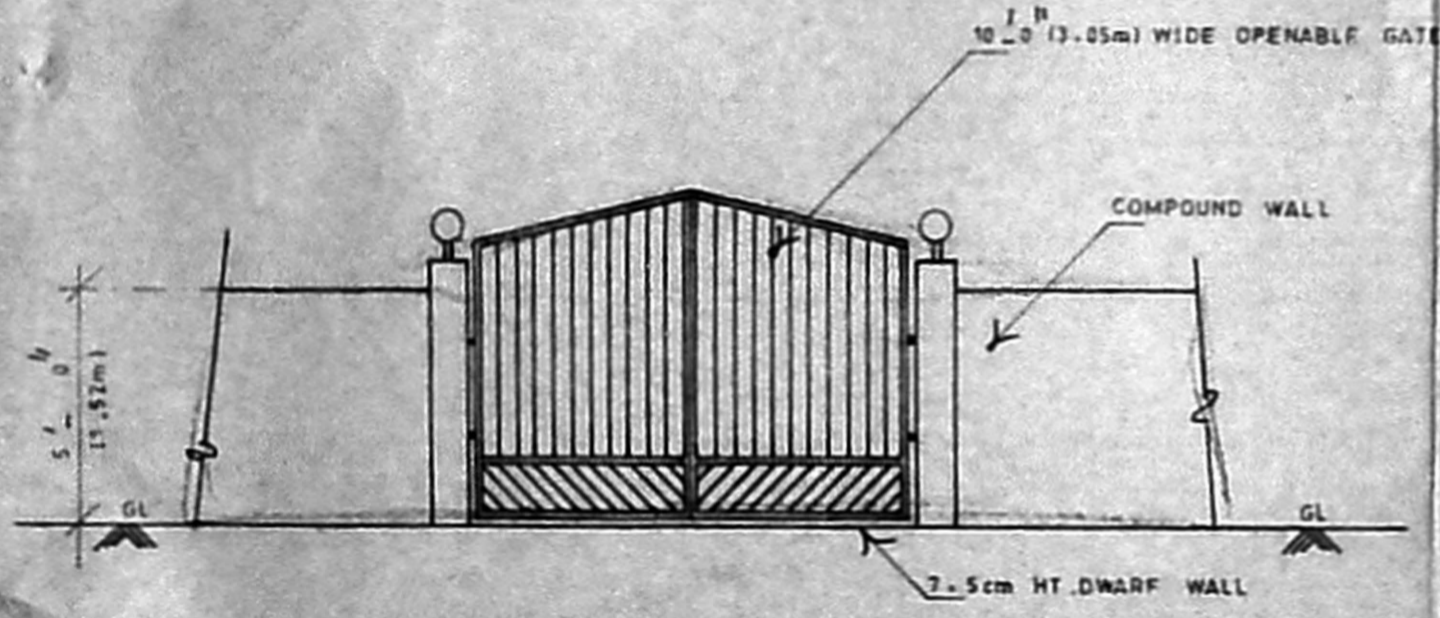


ELEVATION OF COMPOUND WALL

SCALE 1:50

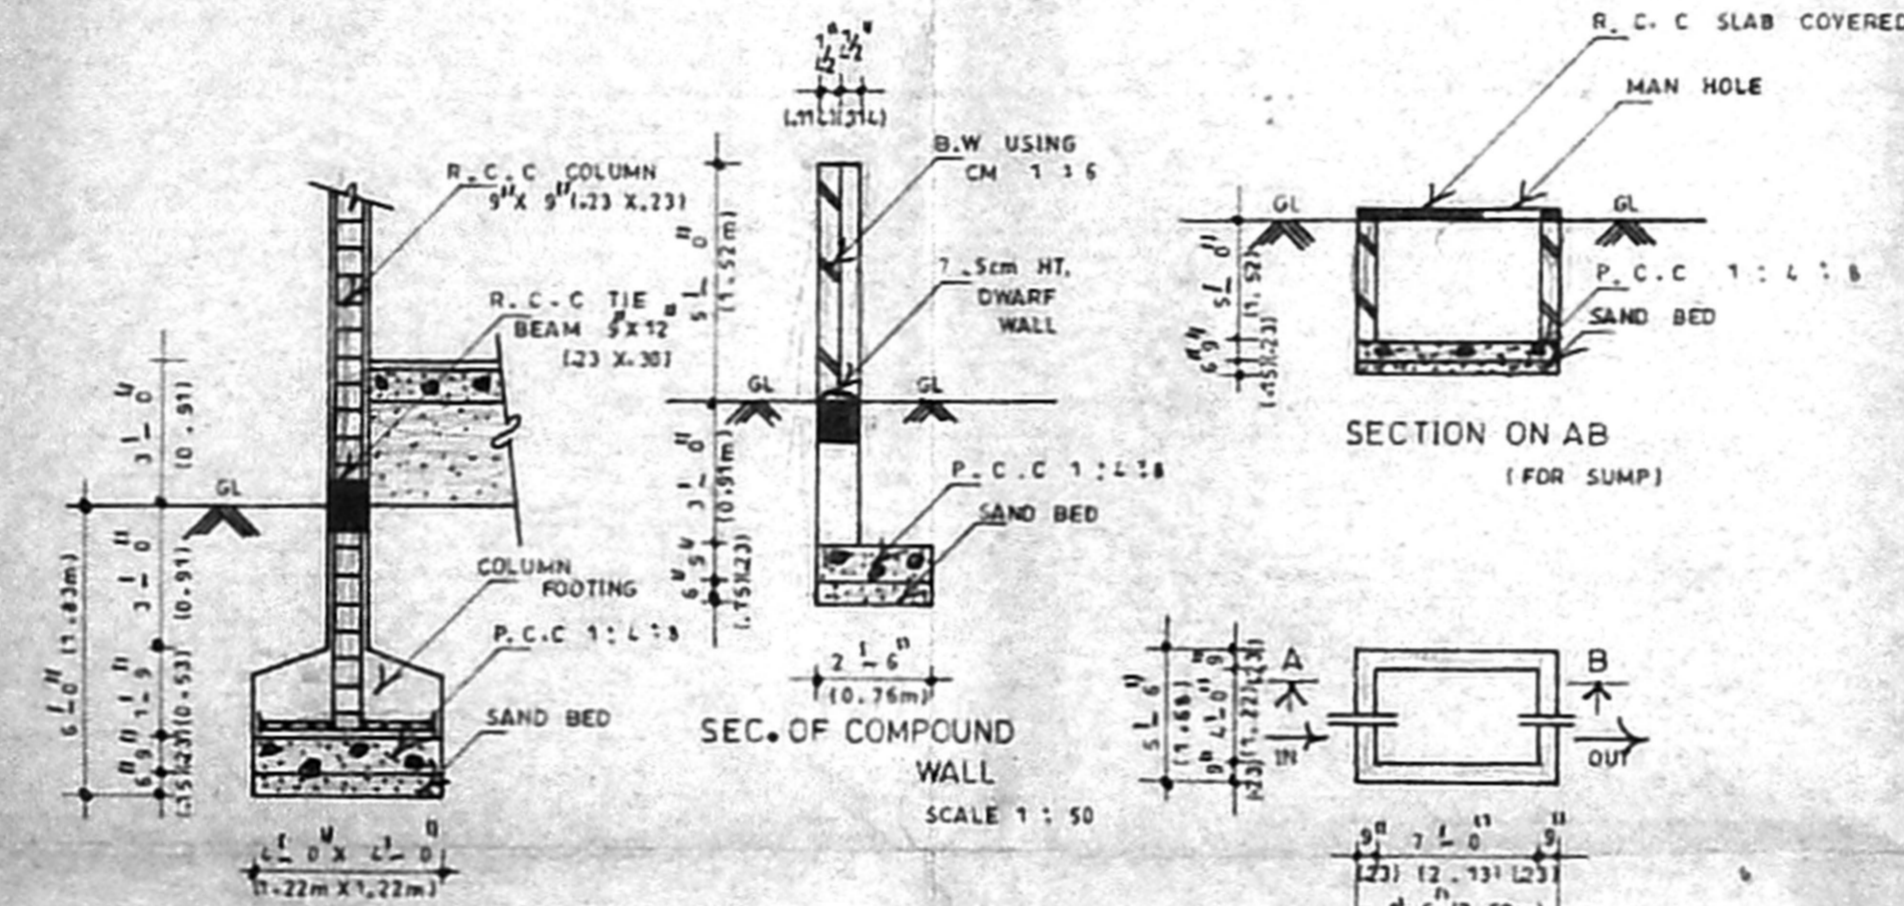


FOUNDATION DETAILS


SCALE 1:50

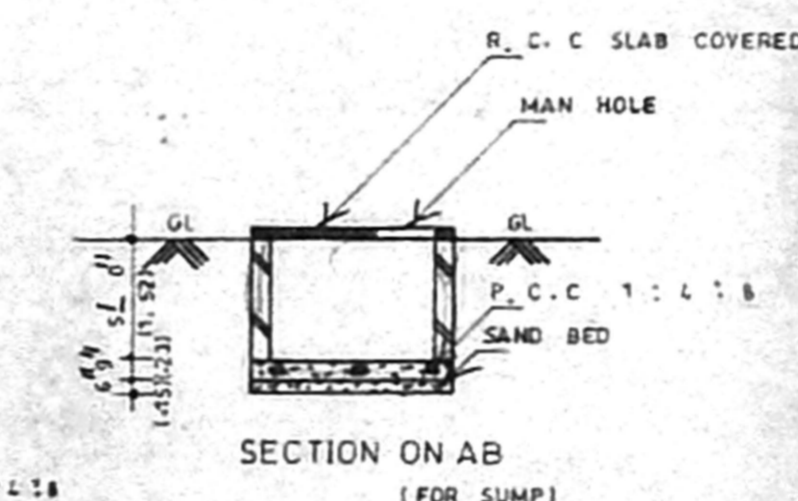


SECTION ON AB (FOR SUMP)

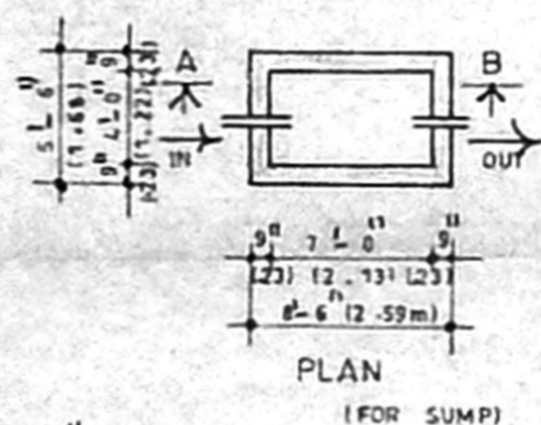


PLAN (FOR SUMP)

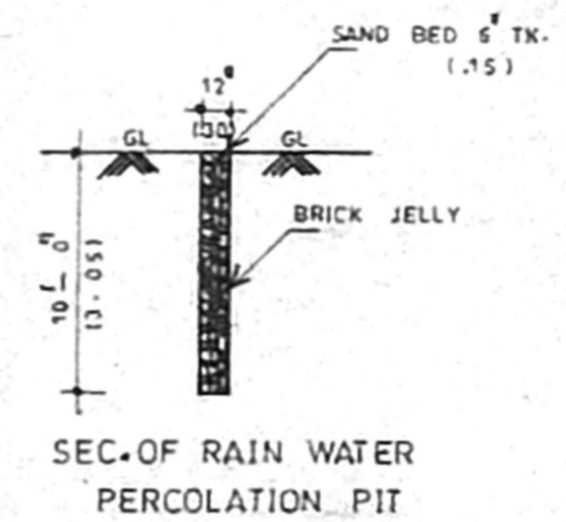


SECTION OF RAIN WATER PERCOLATION PIT

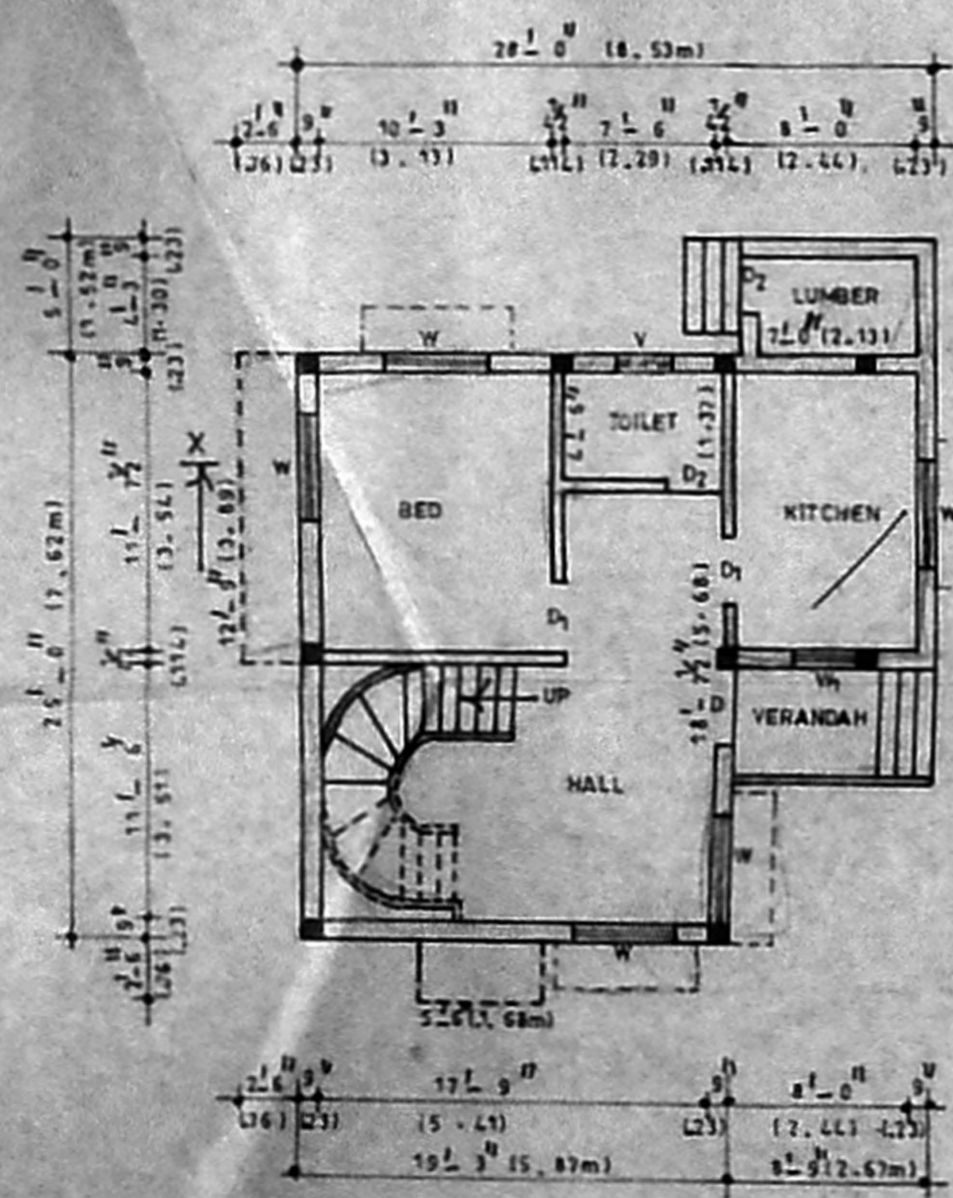


GROUND FLOOR PLAN

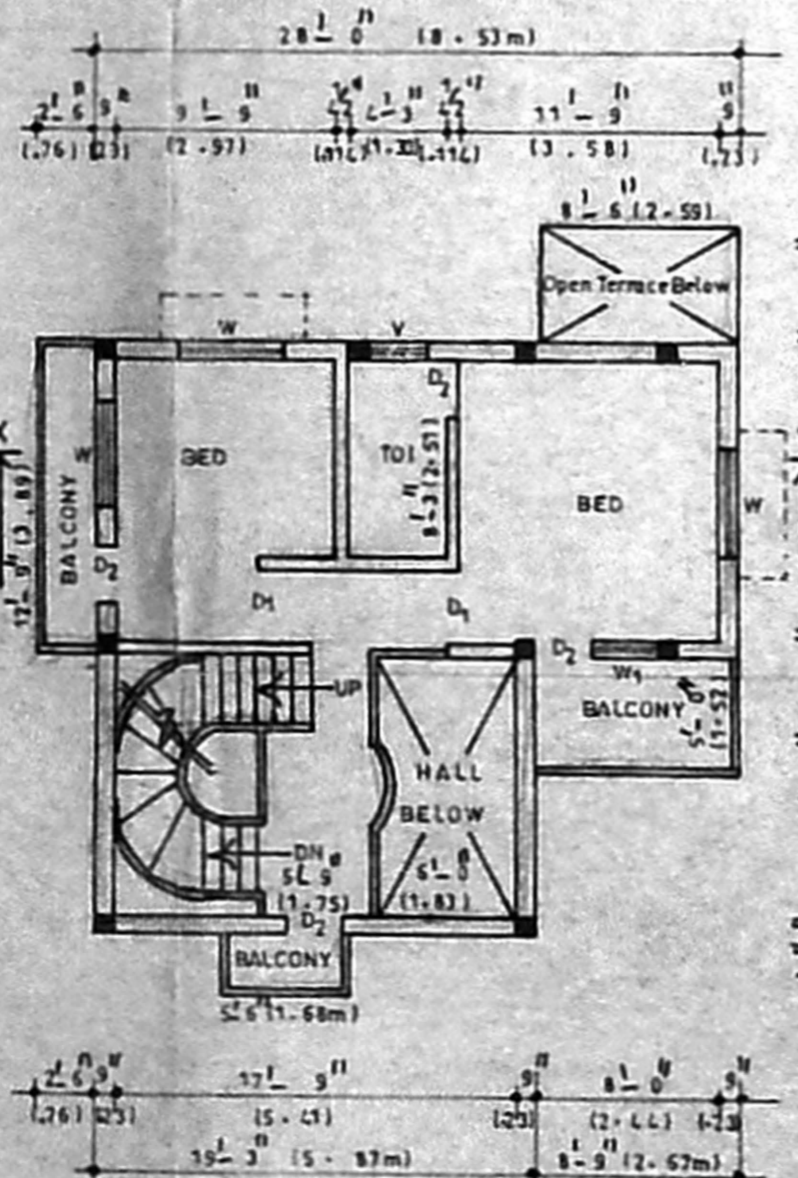

FIRST FLOOR PLAN

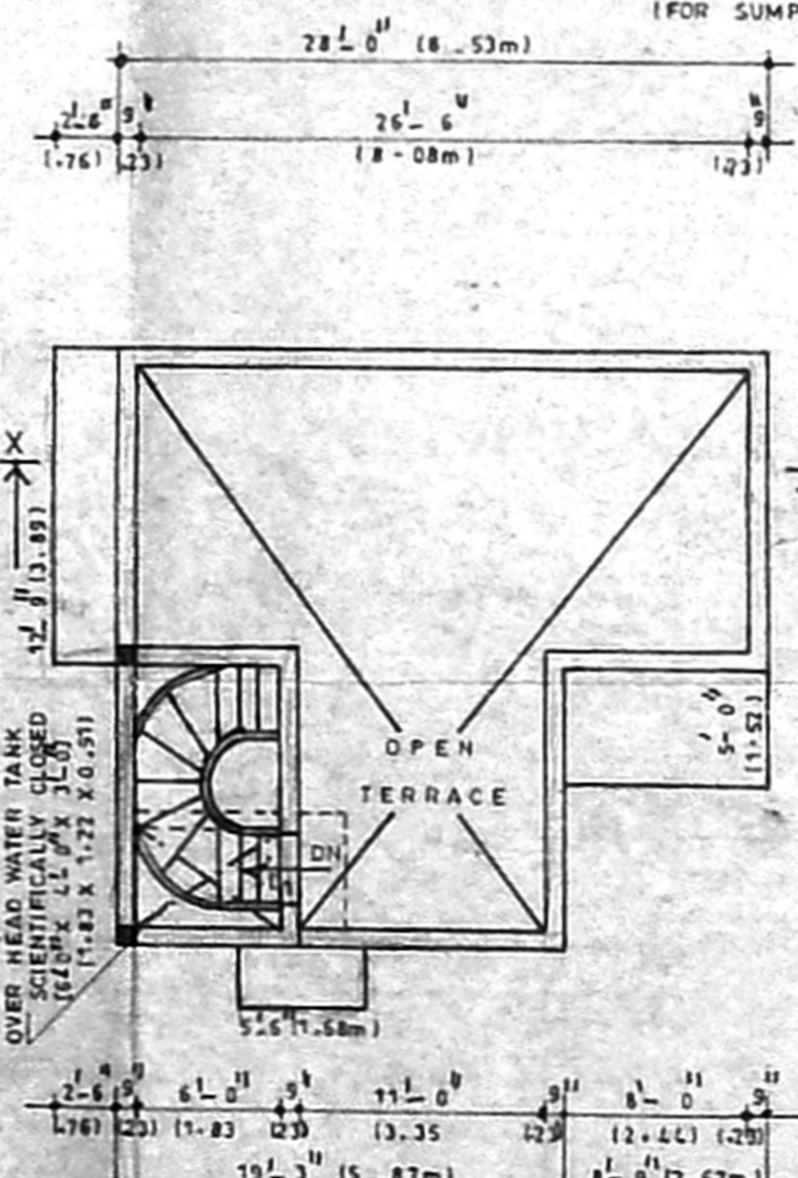

TERRACE FLOOR PLAN

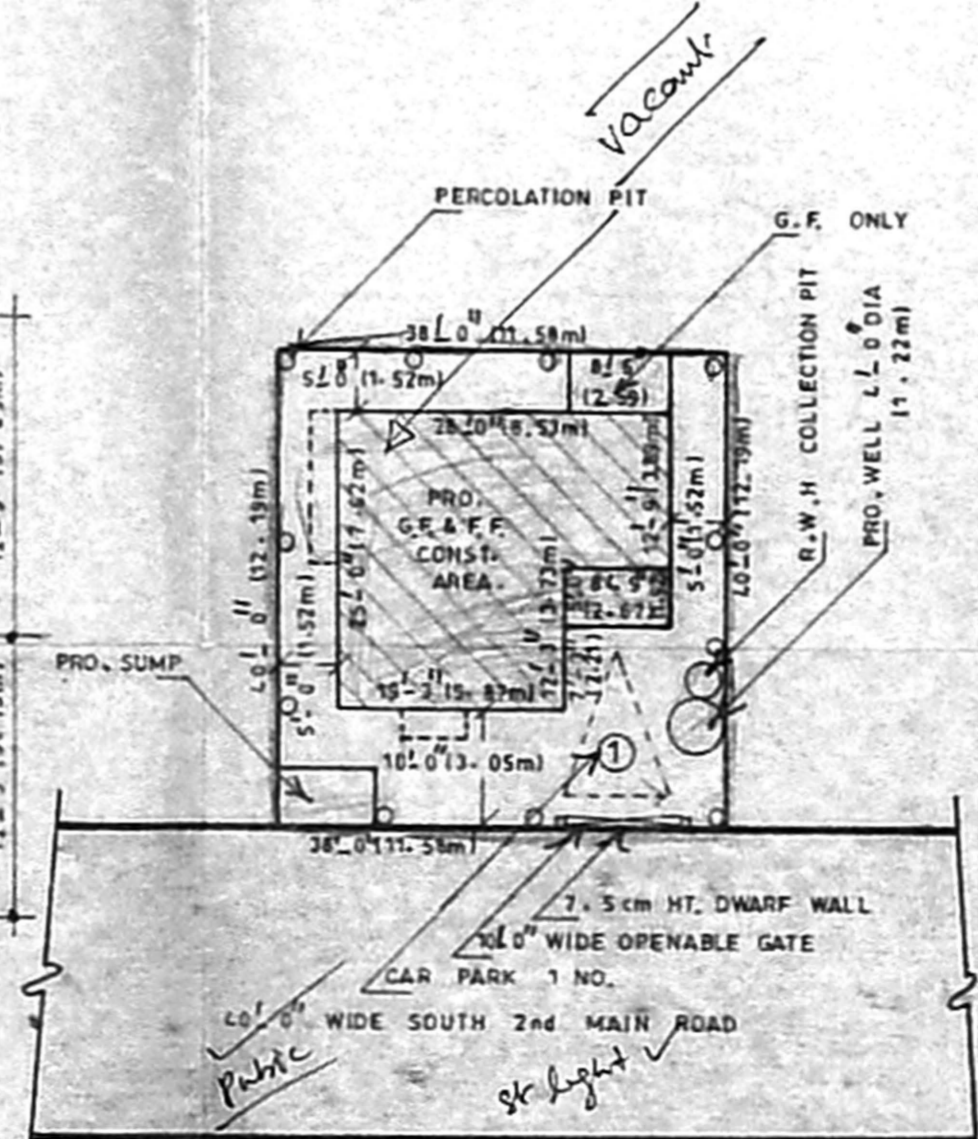

SITE PLAN

SCALE 1:200

EXTENT	SQ. FT.	SQ. MET.
1. TOTAL PLOT AREA	1520.00	141.25
2. PRO. GROUND FLOOR AREA	679.00	63.08
3. PRO. FIRST FLOOR AREA	682.00	63.36
4. TOTAL FLOOR AREA	1361.00	126.44
5. PLOT COVERAGE	44%	
6. F. S. I.	0.90	

JOINERY	DESCRIPTION	SIZE	NO.
1.	DOOR D	3'3" x 7'0"	1.00
2.	DO D ₁	3'0" x 7'0"	0.91
3.	DO D ₂	2'6" x 7'0"	0.75
4.	WINDOW W	4'6" x 4'6"	1.37
5.	DO W ₁	3'0" x 4'6"	0.91
6.	VENTILATOR V	2'6" x 2'0"	0.75

COLOUR INDEX	DESCRIPTION
(Symbol)	BOUNDARY LINE
(Symbol)	PRO. CONSTRUCTION ROAD

STAIRCASE DETAILS	WIDE	RAISE
	3'1"	0.91
	1'10"	0.25
	6'7"	0.18

Owner: S. Athiyavan
 S. ATHIYAVAN, B.L.
 CHARTERED ENGINEER,
 Clear: I.L. based Survey No. 19
 C-10, 10th Cross Street,
 6th Floor, S. 11, 11th Floor,
 Chennai-17. Ph: 2616624,
 Mobile: 9158440.

Licensed Surveyor