



FRONT ELEVATION

திட்ட வரைபட அனுமதி எண்  
A/1379/079/2006  
ஒப்பளிக்கப்பட்டது  
இவ்வழுவரைபடத்தின் அளவு 2/21780/08  
பரப்பு 3.06 ல் குறிப்பிடப்பட்டுள்ள  
வரையறைகளுக்கு உட்பட்டது  
உறுப்பினர் செயற்குக்காக  
சென்னைப் பெருநகர் மாநகராட்சிக் குழுமம்  
சென்னை - 600 008.


8/2/06  
6/3/06  
C 4176

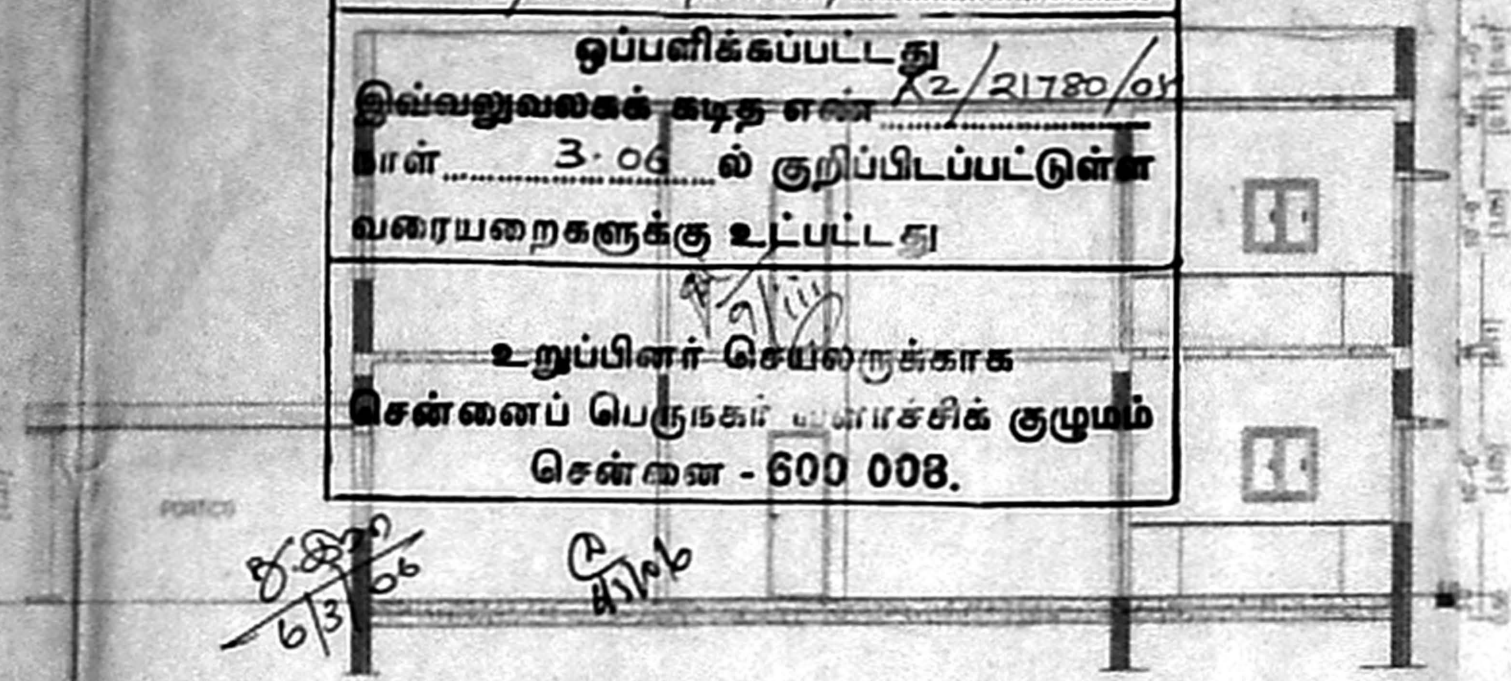


SECTION AT A-A

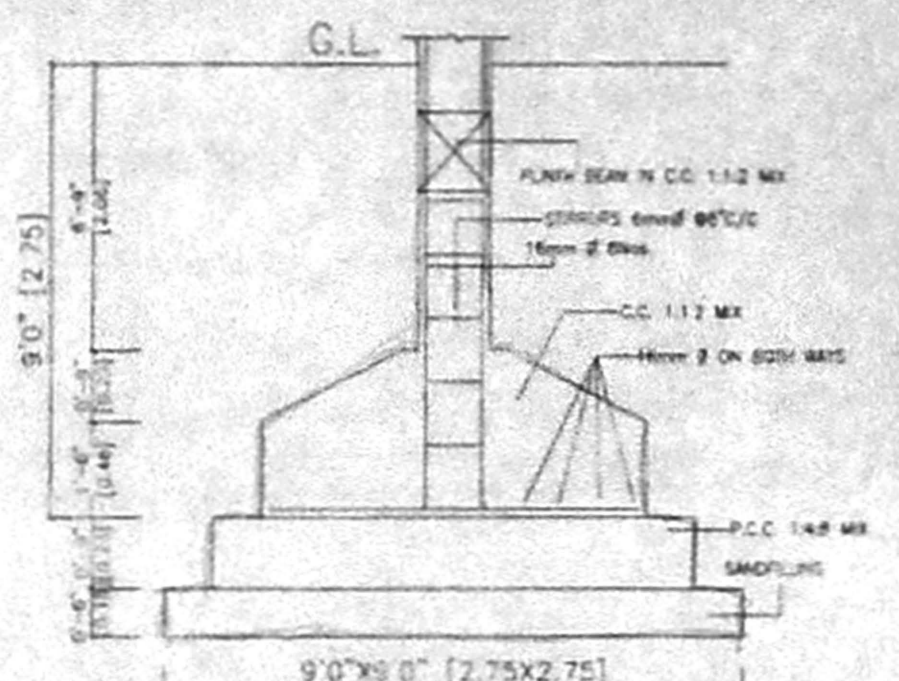


FOUNDATION DETAIL  
SCALE 1"=2'-0"

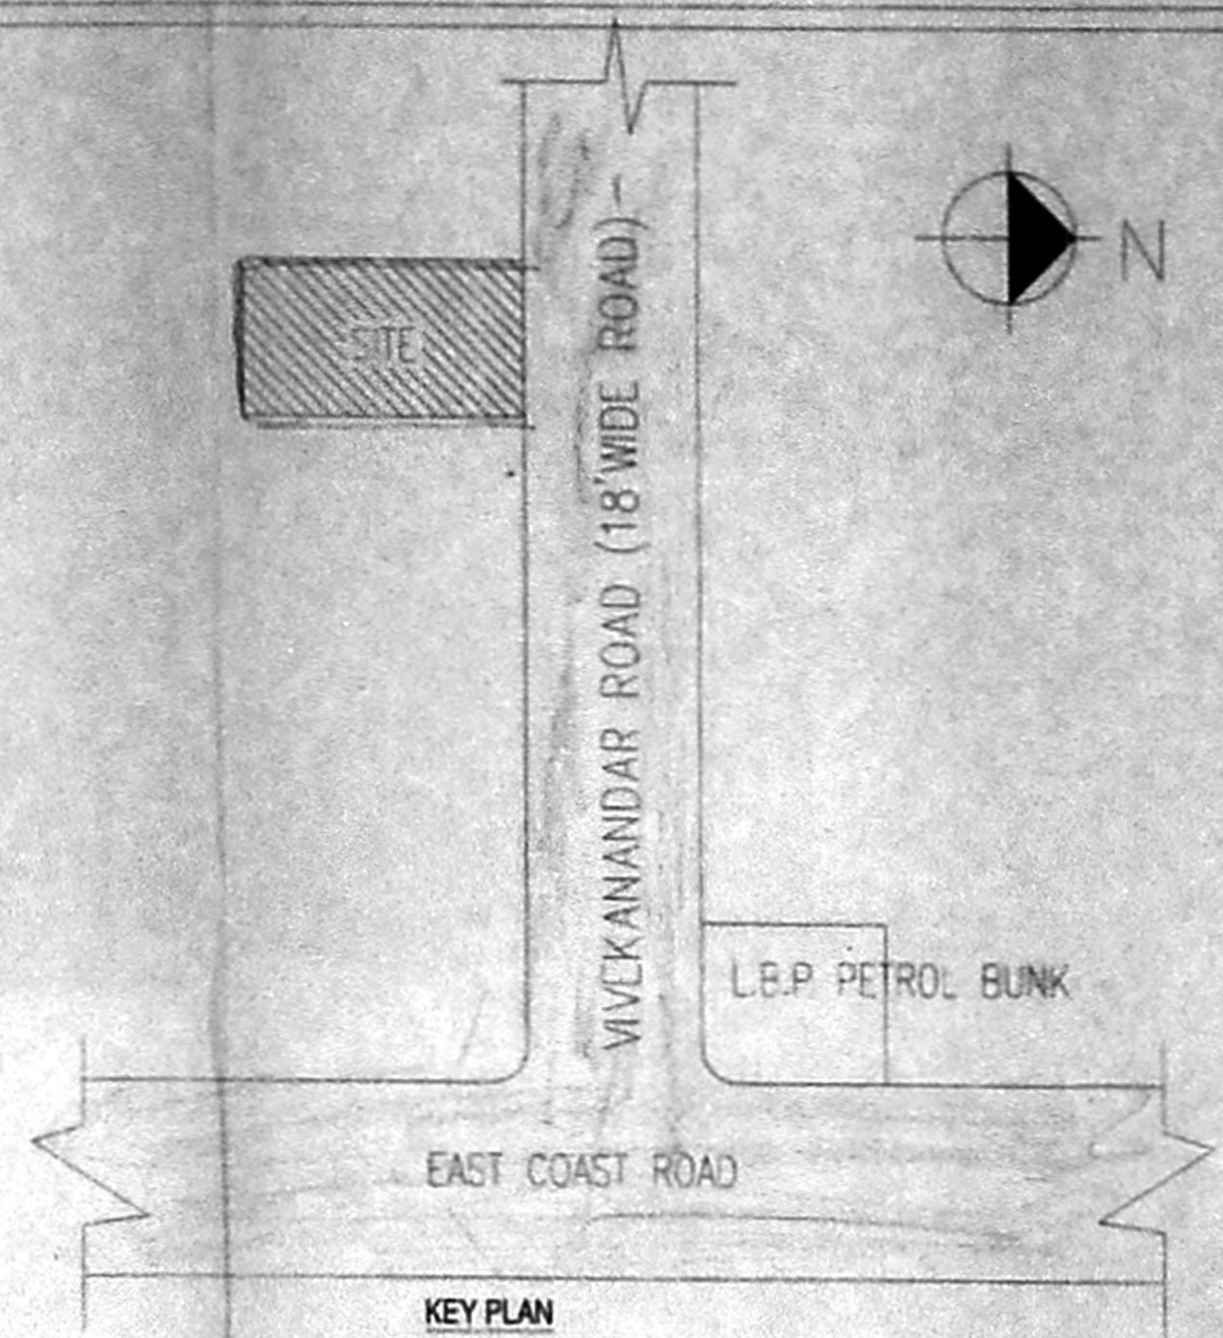


KEY PLAN

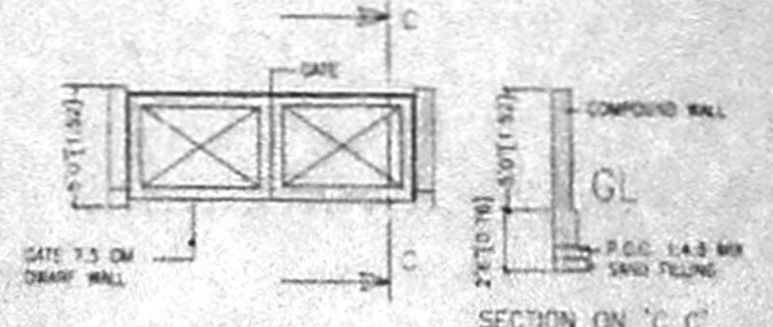


GATE & COMPOUND WALL DETAIL  
SCALE 1"=2'-0"

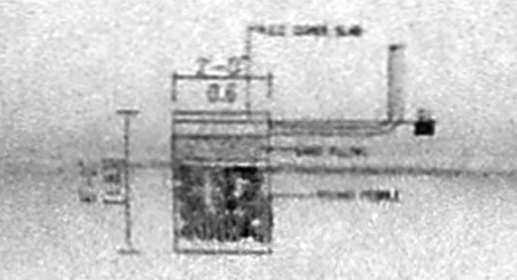


SECTION OF RAIN WATER HARVESTING ARRANGEMENT FROM TERRACE TO FILTER WELL

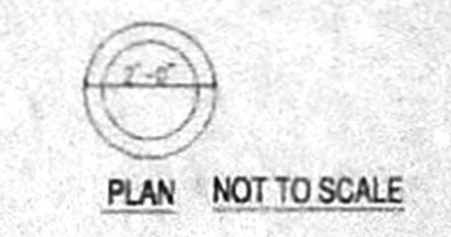


PLAN NOT TO SCALE

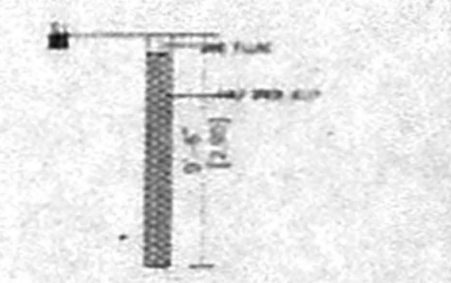

PLAN & SECTION OF PERCOLATION PIT

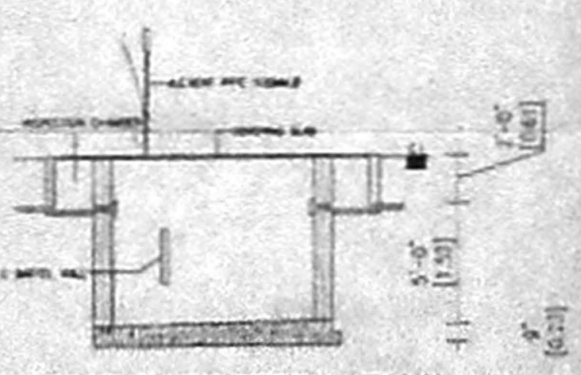

SECTION OF SEPTIC TANK

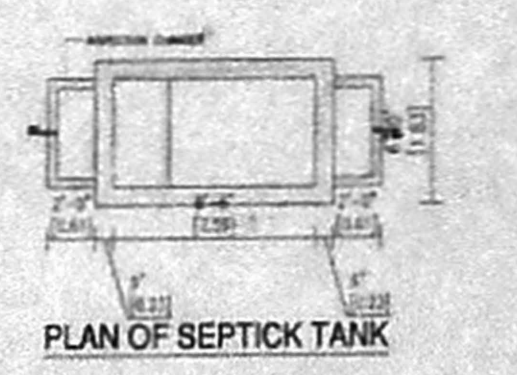

PLAN OF SEPTIC TANK

85x60 RP I  
Site plan  
8/2/06  
30/12/07

PLAN SHOWING THE PROPOSED CONSTRUCTION OF A RESIDENTIAL BUILDING AT VIVEKANANDAR ROAD, No.131, KOTTIVAKKAM VILLAGE, TAMBARAM TALUK, KANCHIPIRAM DIST. COMPRISED IN S.No.237/13 PART & 247/26 & SUB DIVIDED S.No.247/26 A2

REGULARISATION OF PLOT PLAN BEARING P.P.No.034/2004-5  
REGULARISATION PERMIT No.RP/10/18/2002

AREA STATEMENT	SQ.FT.	SQ.M.
PLOT AREA	3078.00	286.06
GROUND FLOOR	1533.37	142.45
FIRST FLOOR	1583.44	147.11
HEAD ROOM AREA	114.00	10.60
PORCH AREA	199.12	18.49
TOTAL FLOOR AREA =	3429.93	318.65
PLOT COVERAGE =	52%	
F.S.I	1.11	


PROPOSAL	ROAD	BOUNDRY LINE

S. NO	DESCRIPTION	FEET
M0	MAIN DOOR	3'6" x 7'0"
D1	DOOR	3'0" x 7'0"
D2	DOOR	2'6" x 7'0"
W	WINDOW	5'0" x 4'6"
W1	WINDOW	4'8" x 4'6"
W2	WINDOW	3'6" x 4'6"
V	SEALED VENTILATOR	2'0" x 6'0"
L	LALLY	3'0" x 2'0"


- Specifications :
- FOUNDATION WITH R.C.C COLUMN IN C.C. 1:1.5:3 MIX.
  - MASONRY WITH STOCK BRICKS IN C.M. 1:6 MIX. WORK IN C.M. 1:6
  - R.C.C. ROOF SLAB IN C.C. 1:2:4 MIX.
  - PLASTERING IN C.M. 1:5
  - FLOOR FINISHED WITH MOSAIC TILES.
  - WALL PAINTING WITH CEMENT PAINT. DOOR & WINDOWS WITH SYNTHETIC ENAMEL PAINT.
  - TOP WEATHER ROOFED AS PER M.D.S.S.P.A. STANDARD IN C.M. 1:6 MIX.
  - COLOUR WASHING 2 COATS OVER WHITE WASHING.

POWER AGENT / OWNER  
  
M. Sheeja


LICENSED SURVEYOR  
  
S.R. K. SELVAM,  
BE. (Civ), AMIE, C.Eng(O), FIV,  
CHARTERED ENGINEER & APPROVED VALUER,  
CLASS-I LICENSED SURVEYOR,  
Reg No: 600/2005-2006,  
DOOR No: 11/206, 11th BLOK,  
MOGAPPAR EAST, CHENNAI-600 037  
(NEAR MGR ADARSH SCHOOL)  
PHONE No: 26562050 55252050  
CELL No: 9841252050

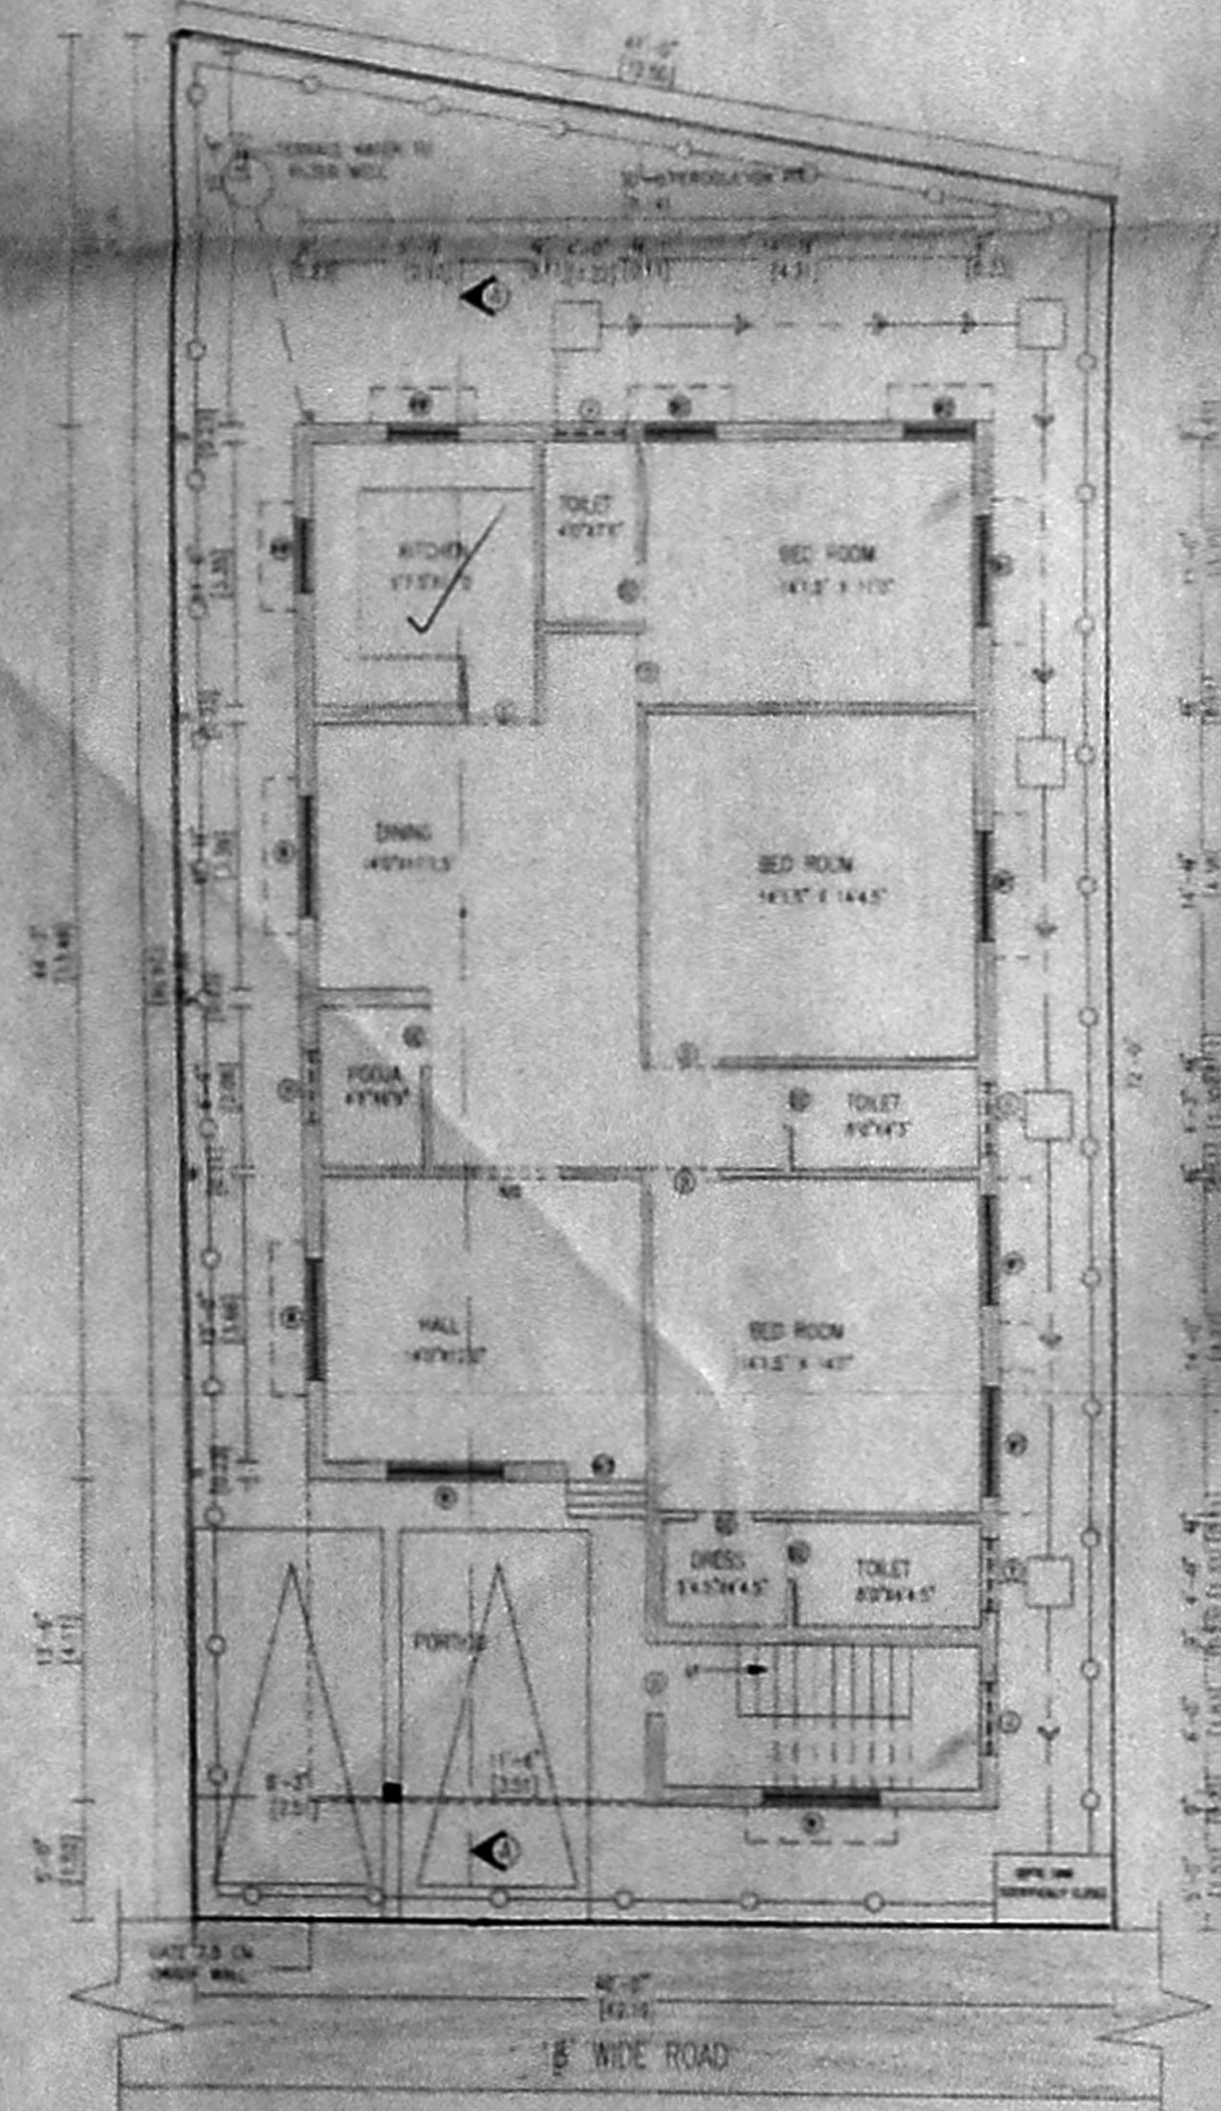

SITE CUM GROUND FLOOR PLAN

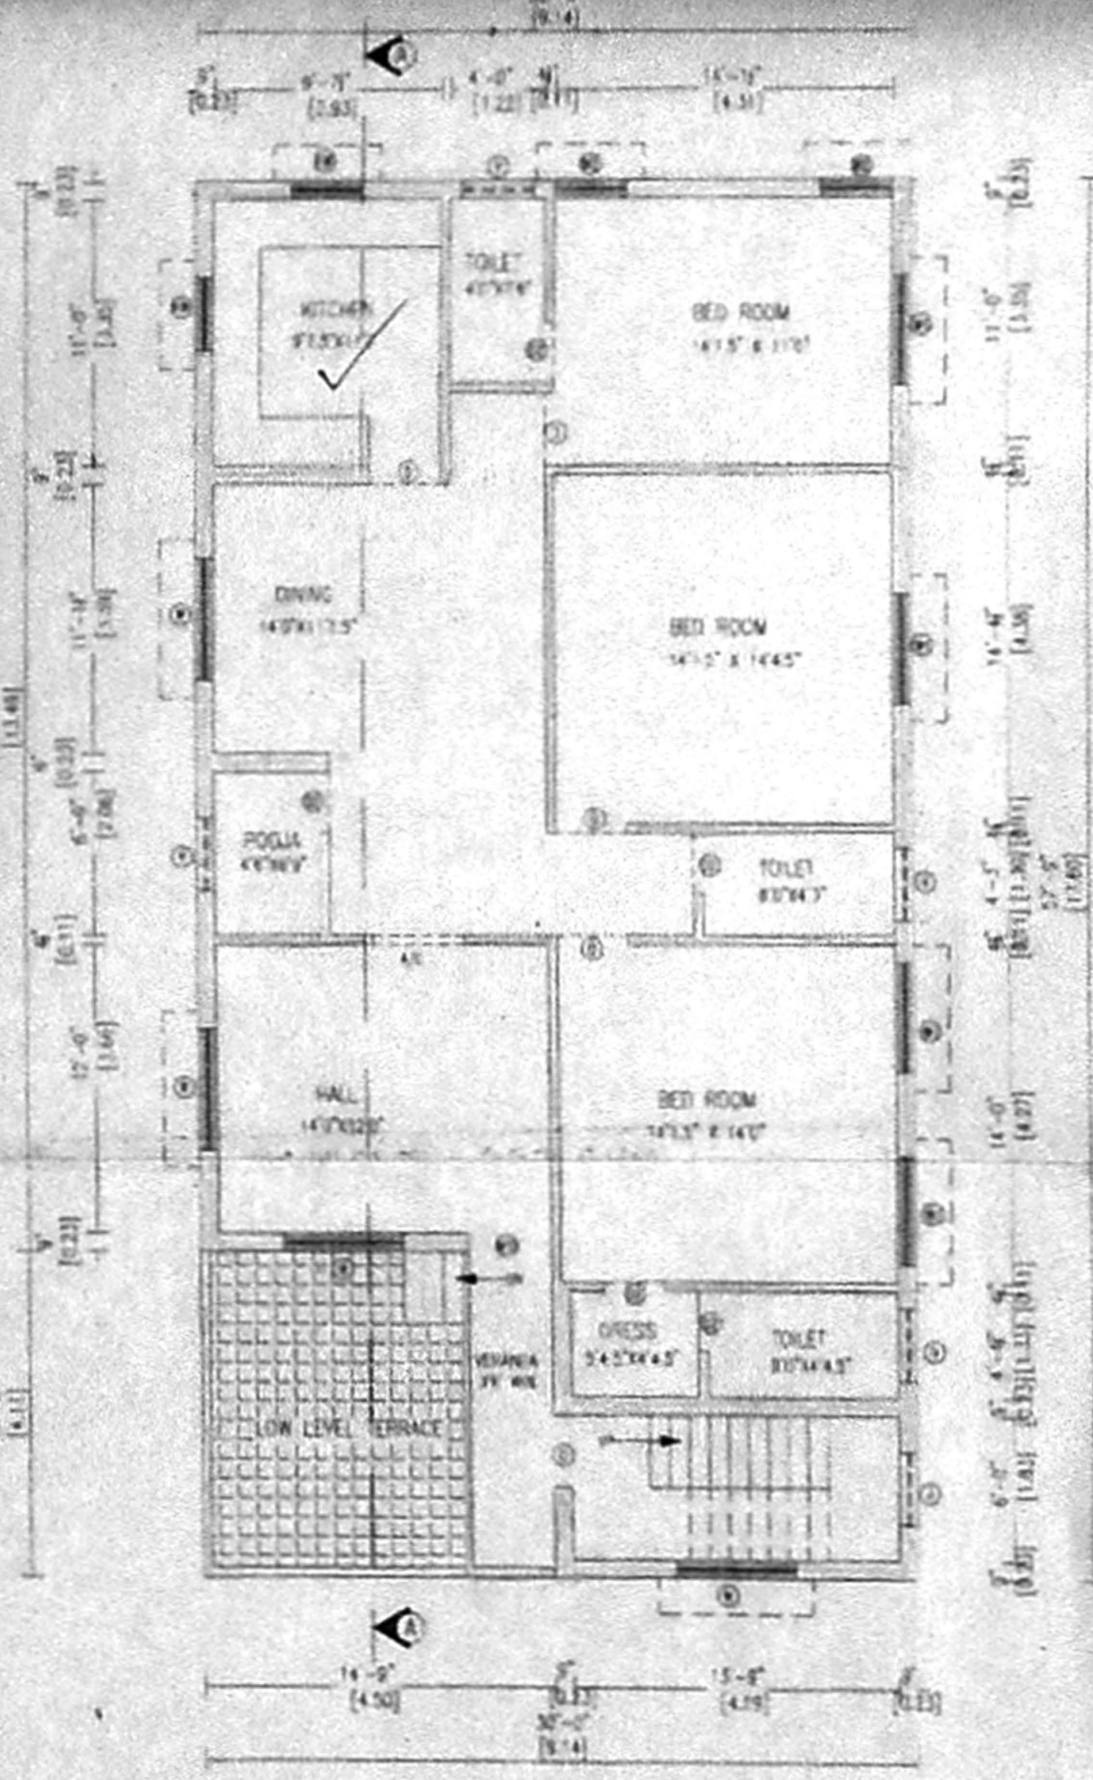

FIRST FLOOR PLAN

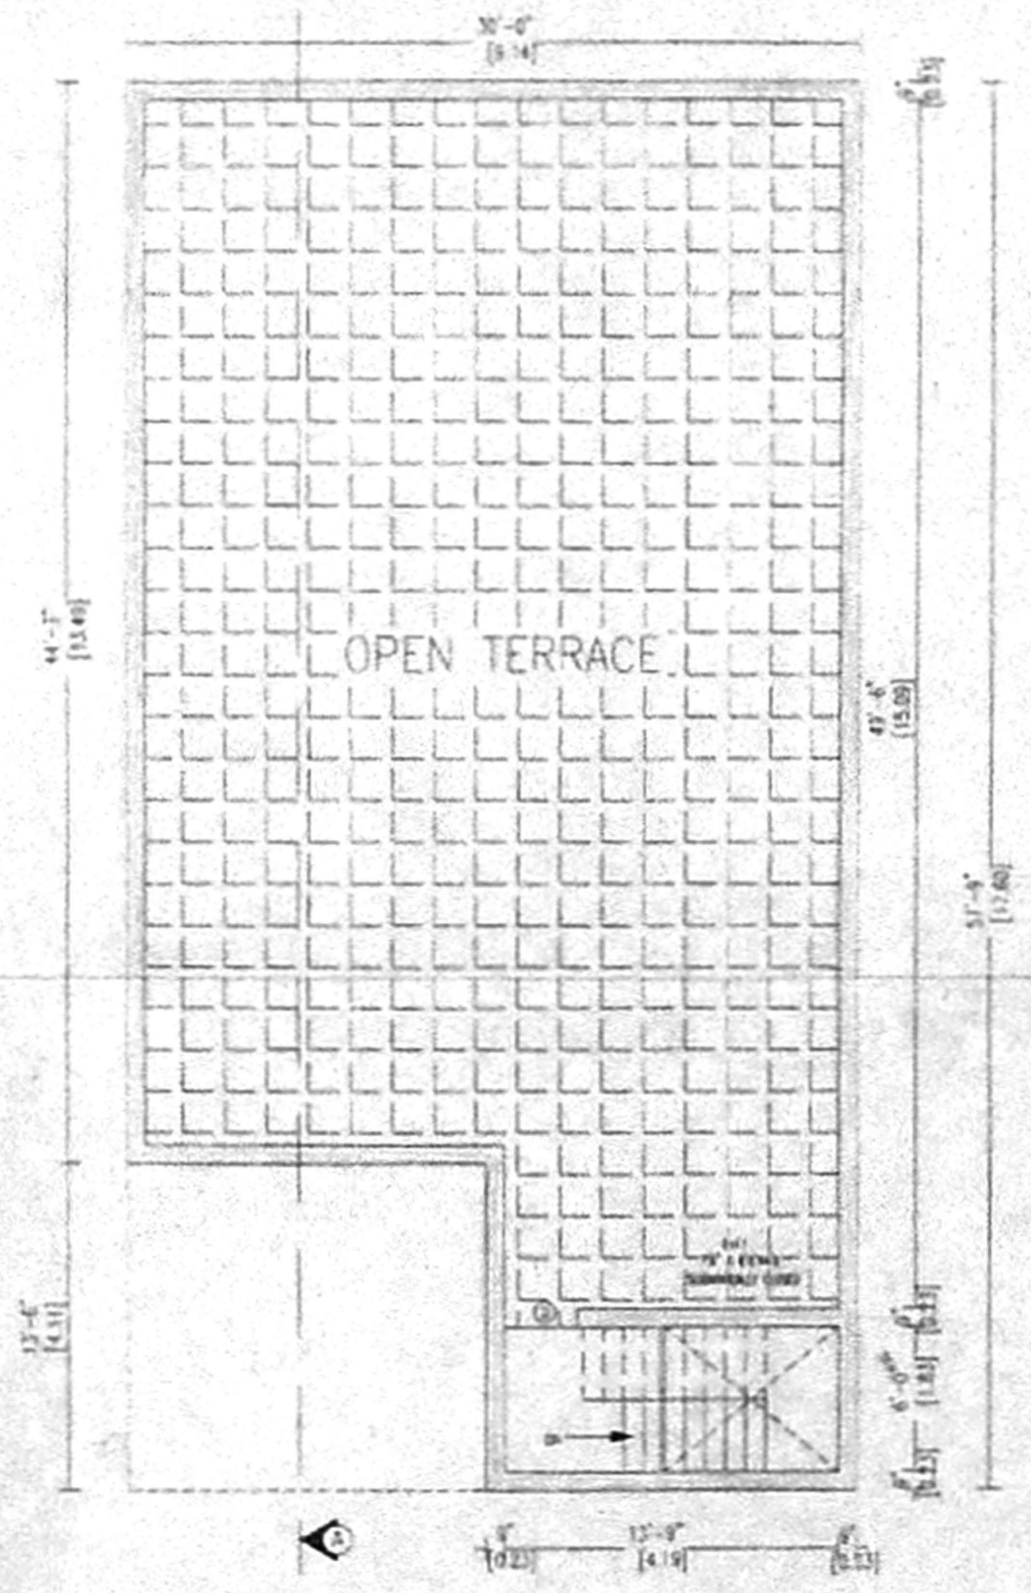

TERRACE FLOOR PLAN