



FRONT ELEVATION

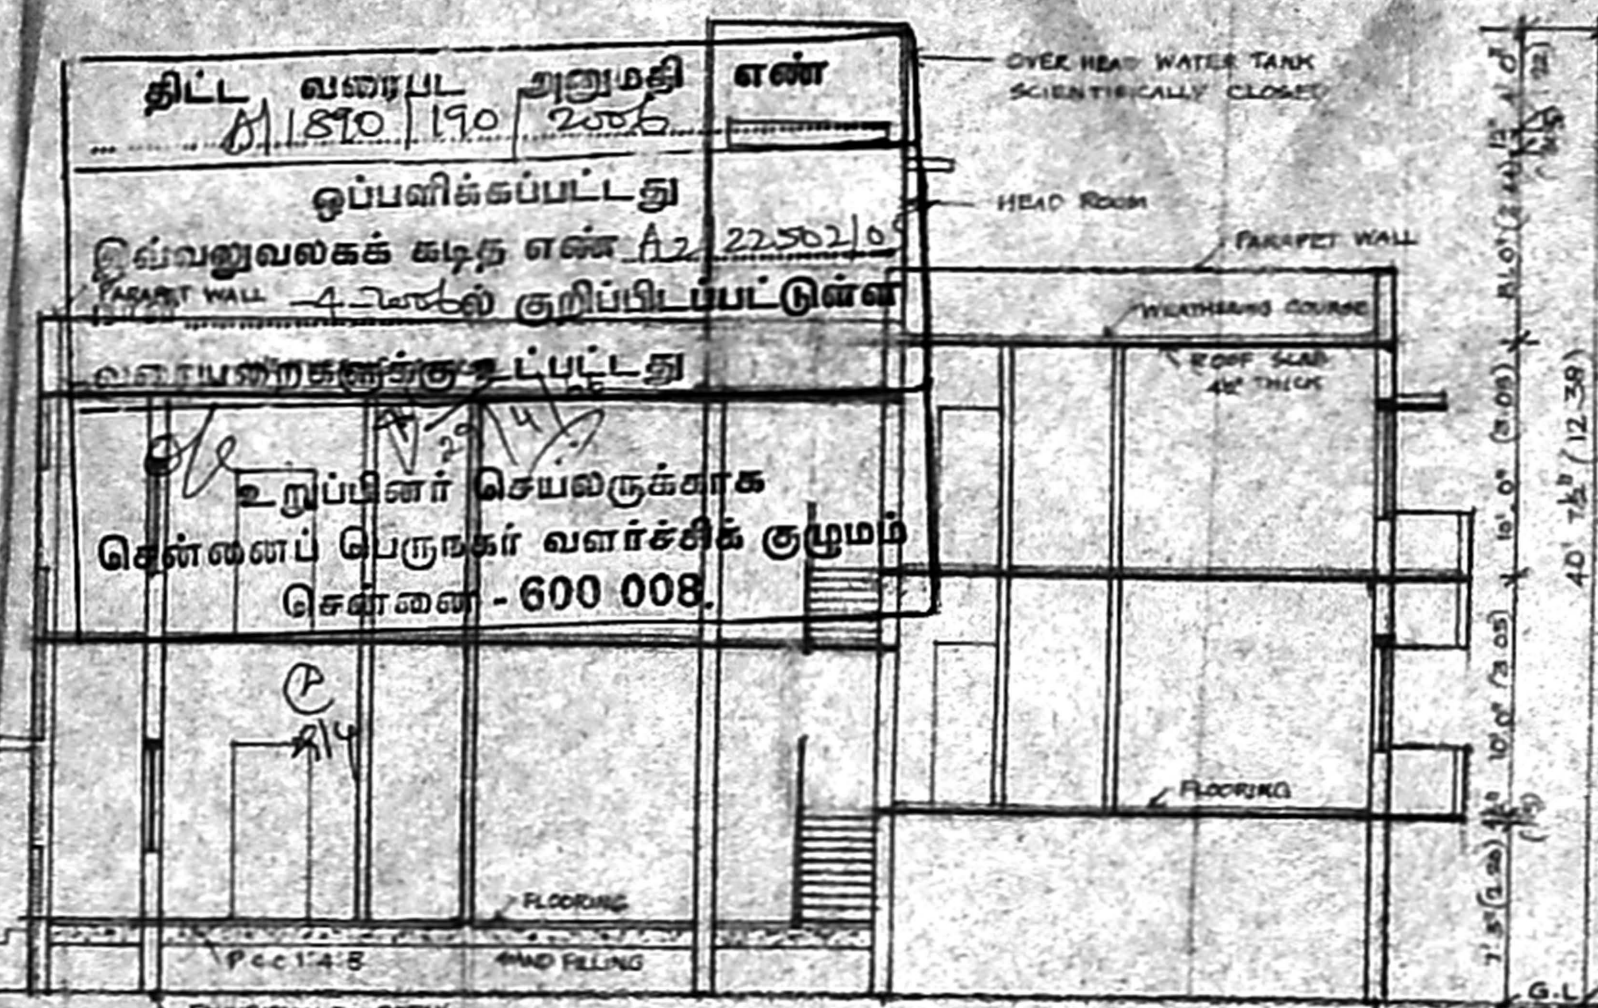

SECTION ON AA

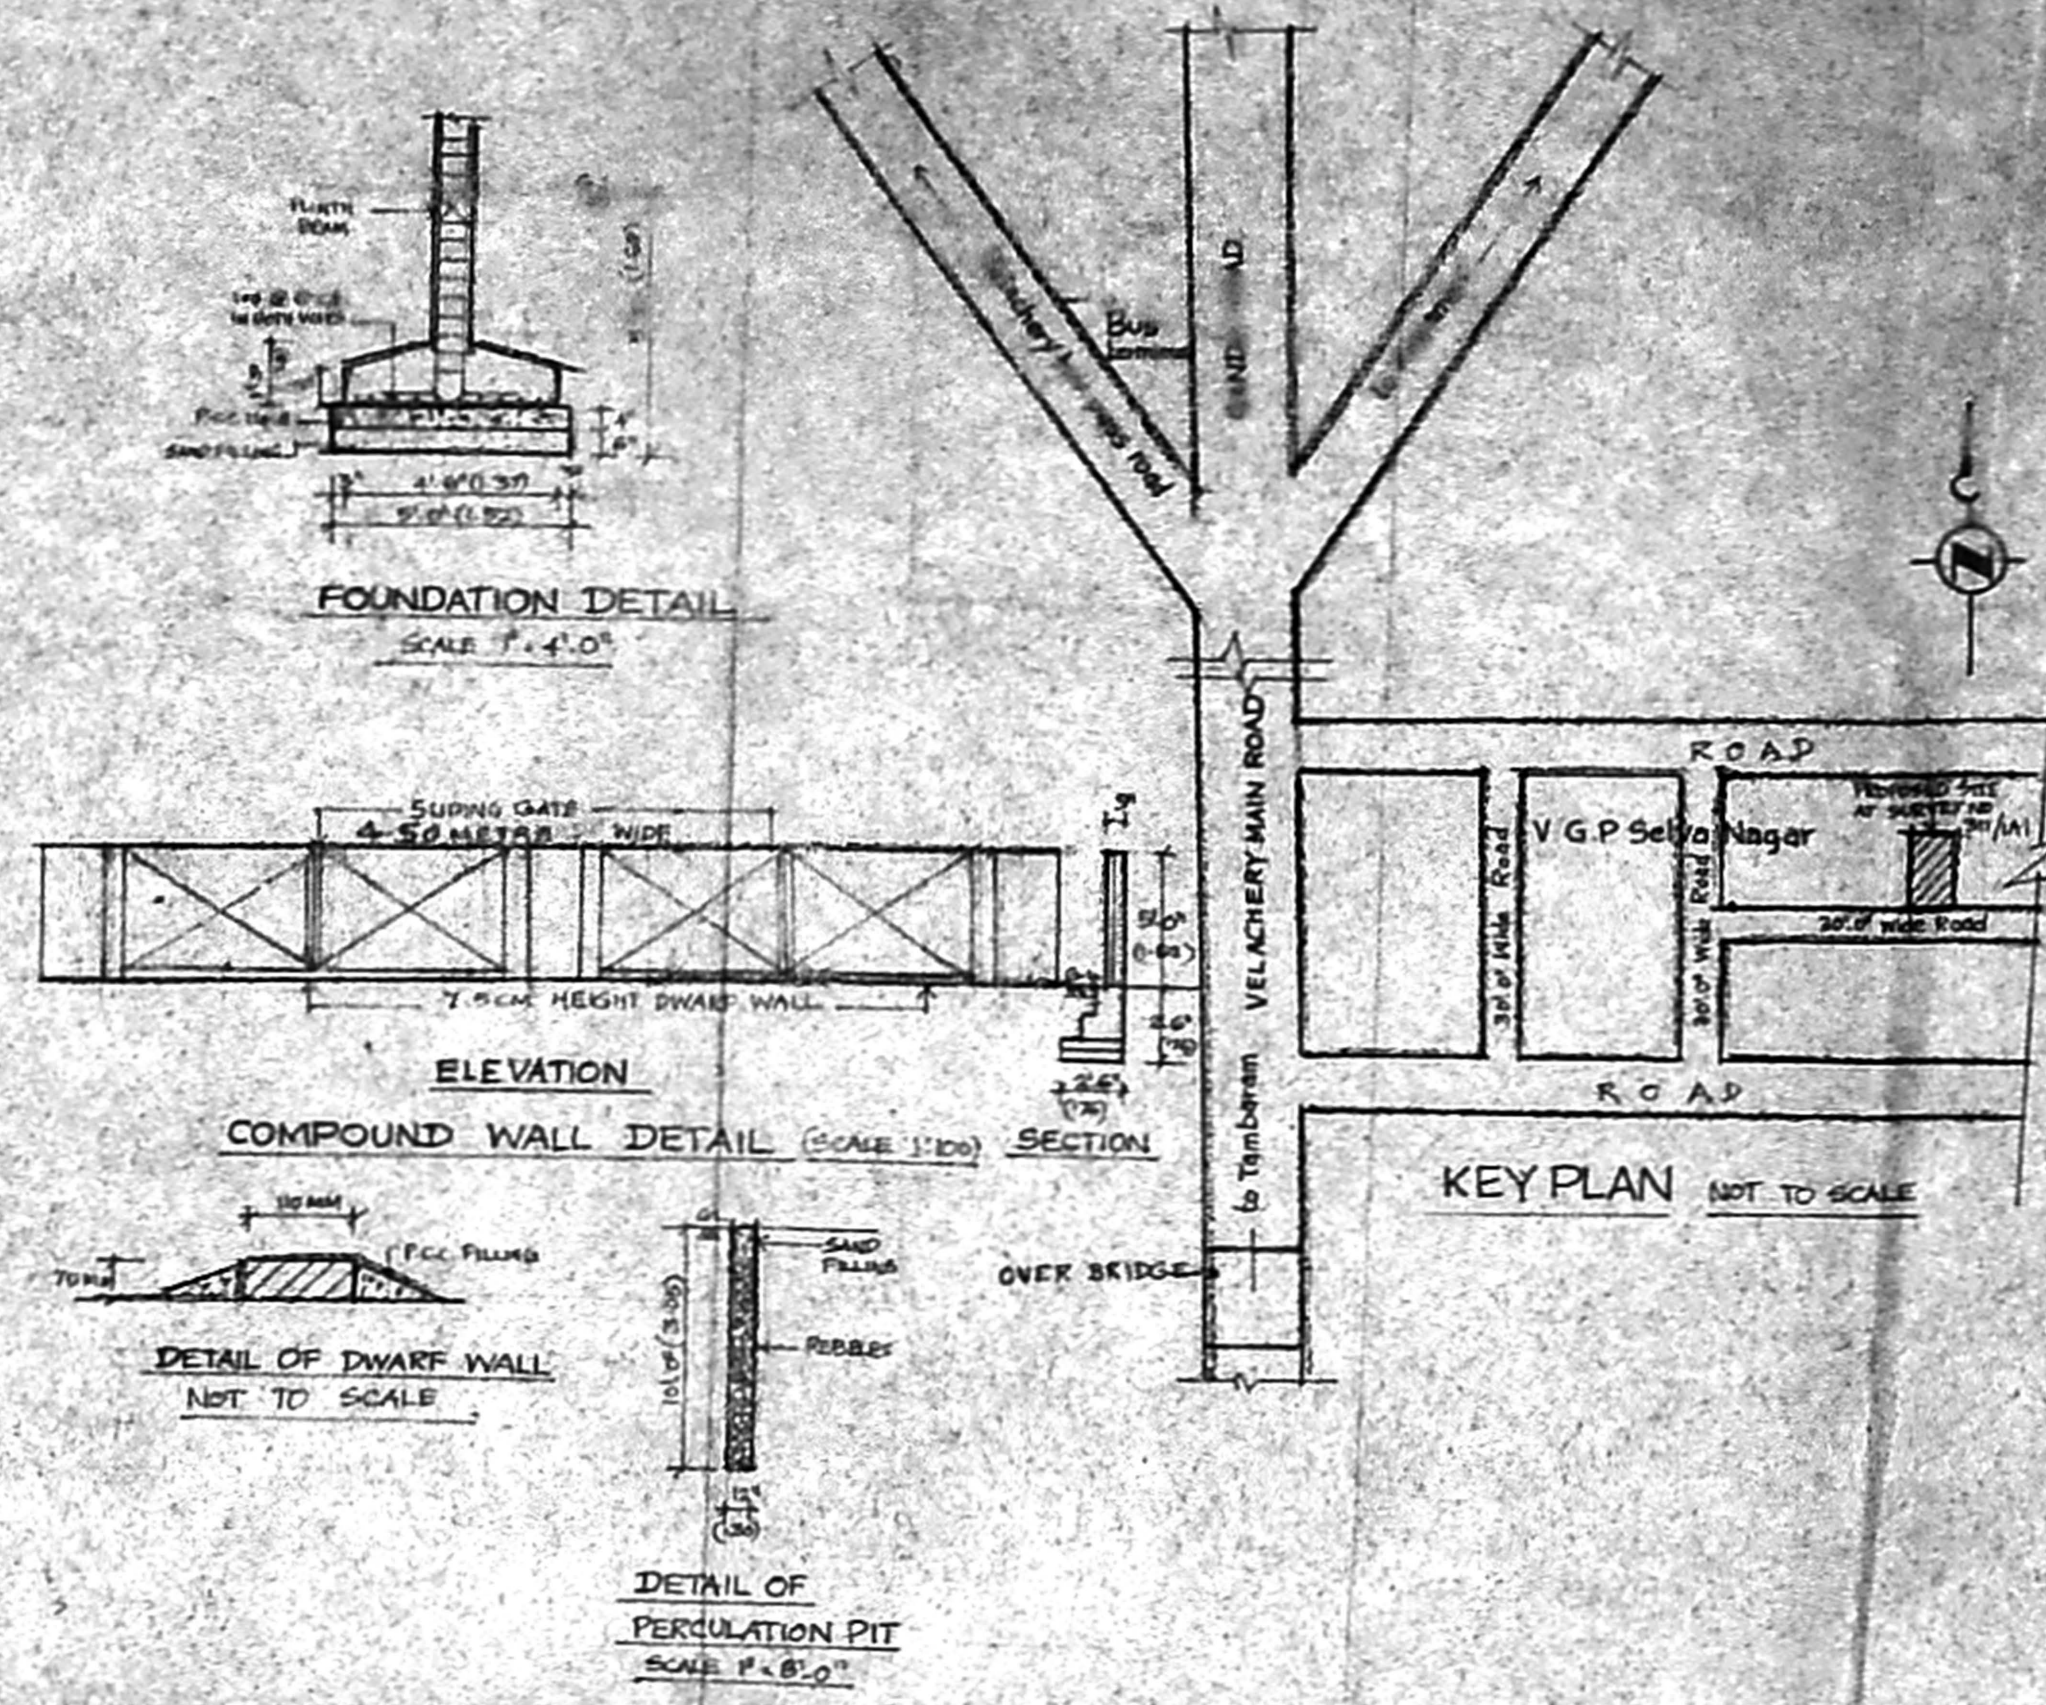

FOUNDATION DETAIL

COMPOUND WALL DETAIL

KEY PLAN

SPECIFICATION
 FOUNDATION IN P.C.C 1:4:8 USING 40MM HARD BROKEN STONE R.C.C WORK IN FOUNDATION SUPER STRUCTURE IN C.M.15. ALL R.C.C WORK WITH CEMENT CONCRETE OF M15. PLASTERING IN CEILING C.M.15. MASONRY SURFACES IN C.M.14. ALL JOINERY WORK IN QUALITY WOOD. FLOOR WITH MOSAIC TILES WEATHERING COURSE IN BRICK JELLY WITH LIME CONCRETE FINISHED WITH ONE LAYER OF COUNTRY TILE. PAINTING IN MASONRY SURFACES CEMENT PAINT AND INNER SURFACES WITH OIL PAINT.

SCHEDULE OF JOINERY

MD T.W DOOR	3' 0" x 7' 0"	00.213
D1 DOOR	3' 0" x 7' 0"	0.91.2.3
D2 DOOR	2' 0" x 7' 0"	0.76.2.13
W1 WINDOW	5' 0" x 4' 6"	1.52.1.57
W2 WINDOW	4' 0" x 4' 6"	1.22.1.57
W3 WINDOW	5' 0" x 4' 6"	0.91.1.37
KW KITCHEN WINDOW	4' 0" x 3' 6"	1.22.1.07
V VENTILATOR	2' 6" x 2' 0"	0.76.0.61
D3 DOOR	3' 3" x 6' 6"	1.00.1.98


AREA STATEMENT

	SQ.M	SQ.M
PLOT EXTENT	2820.00	261.98
GROUND FLOOR AREA	1050.00	97.55
FIRST FLOOR AREA	1831.38	170.14
SECOND FLOOR PART AREA	830.00	77.11
TOTAL AREA	3711.38	344.80
PLOT COVERAGE	64.94%	
F.S.I	1.32	
STILT FLOOR	600.00	55.74
TOTAL	4311.38	400.54


COLOUR INDEX

PROPOSED	=====
BOUNDARY	=====
ROAD	=====


PLAN SHOWING THE PROPOSED CONSTRUCTION OF RESIDENTIAL BUILDING AT V.G.P SELVA NAGAR NO.137, VELACHERI VILLAGE, MAMBALAM GUNDEY TALUK, CHENNAI DISTRICT BEARING PLOT NO. 60, AND COMPRISED IN SURVEY NO. 317/1A1 PART, T.S. NEAR OF VELACHERI VILLAGE DIVISION No. 153, ZONE No. X

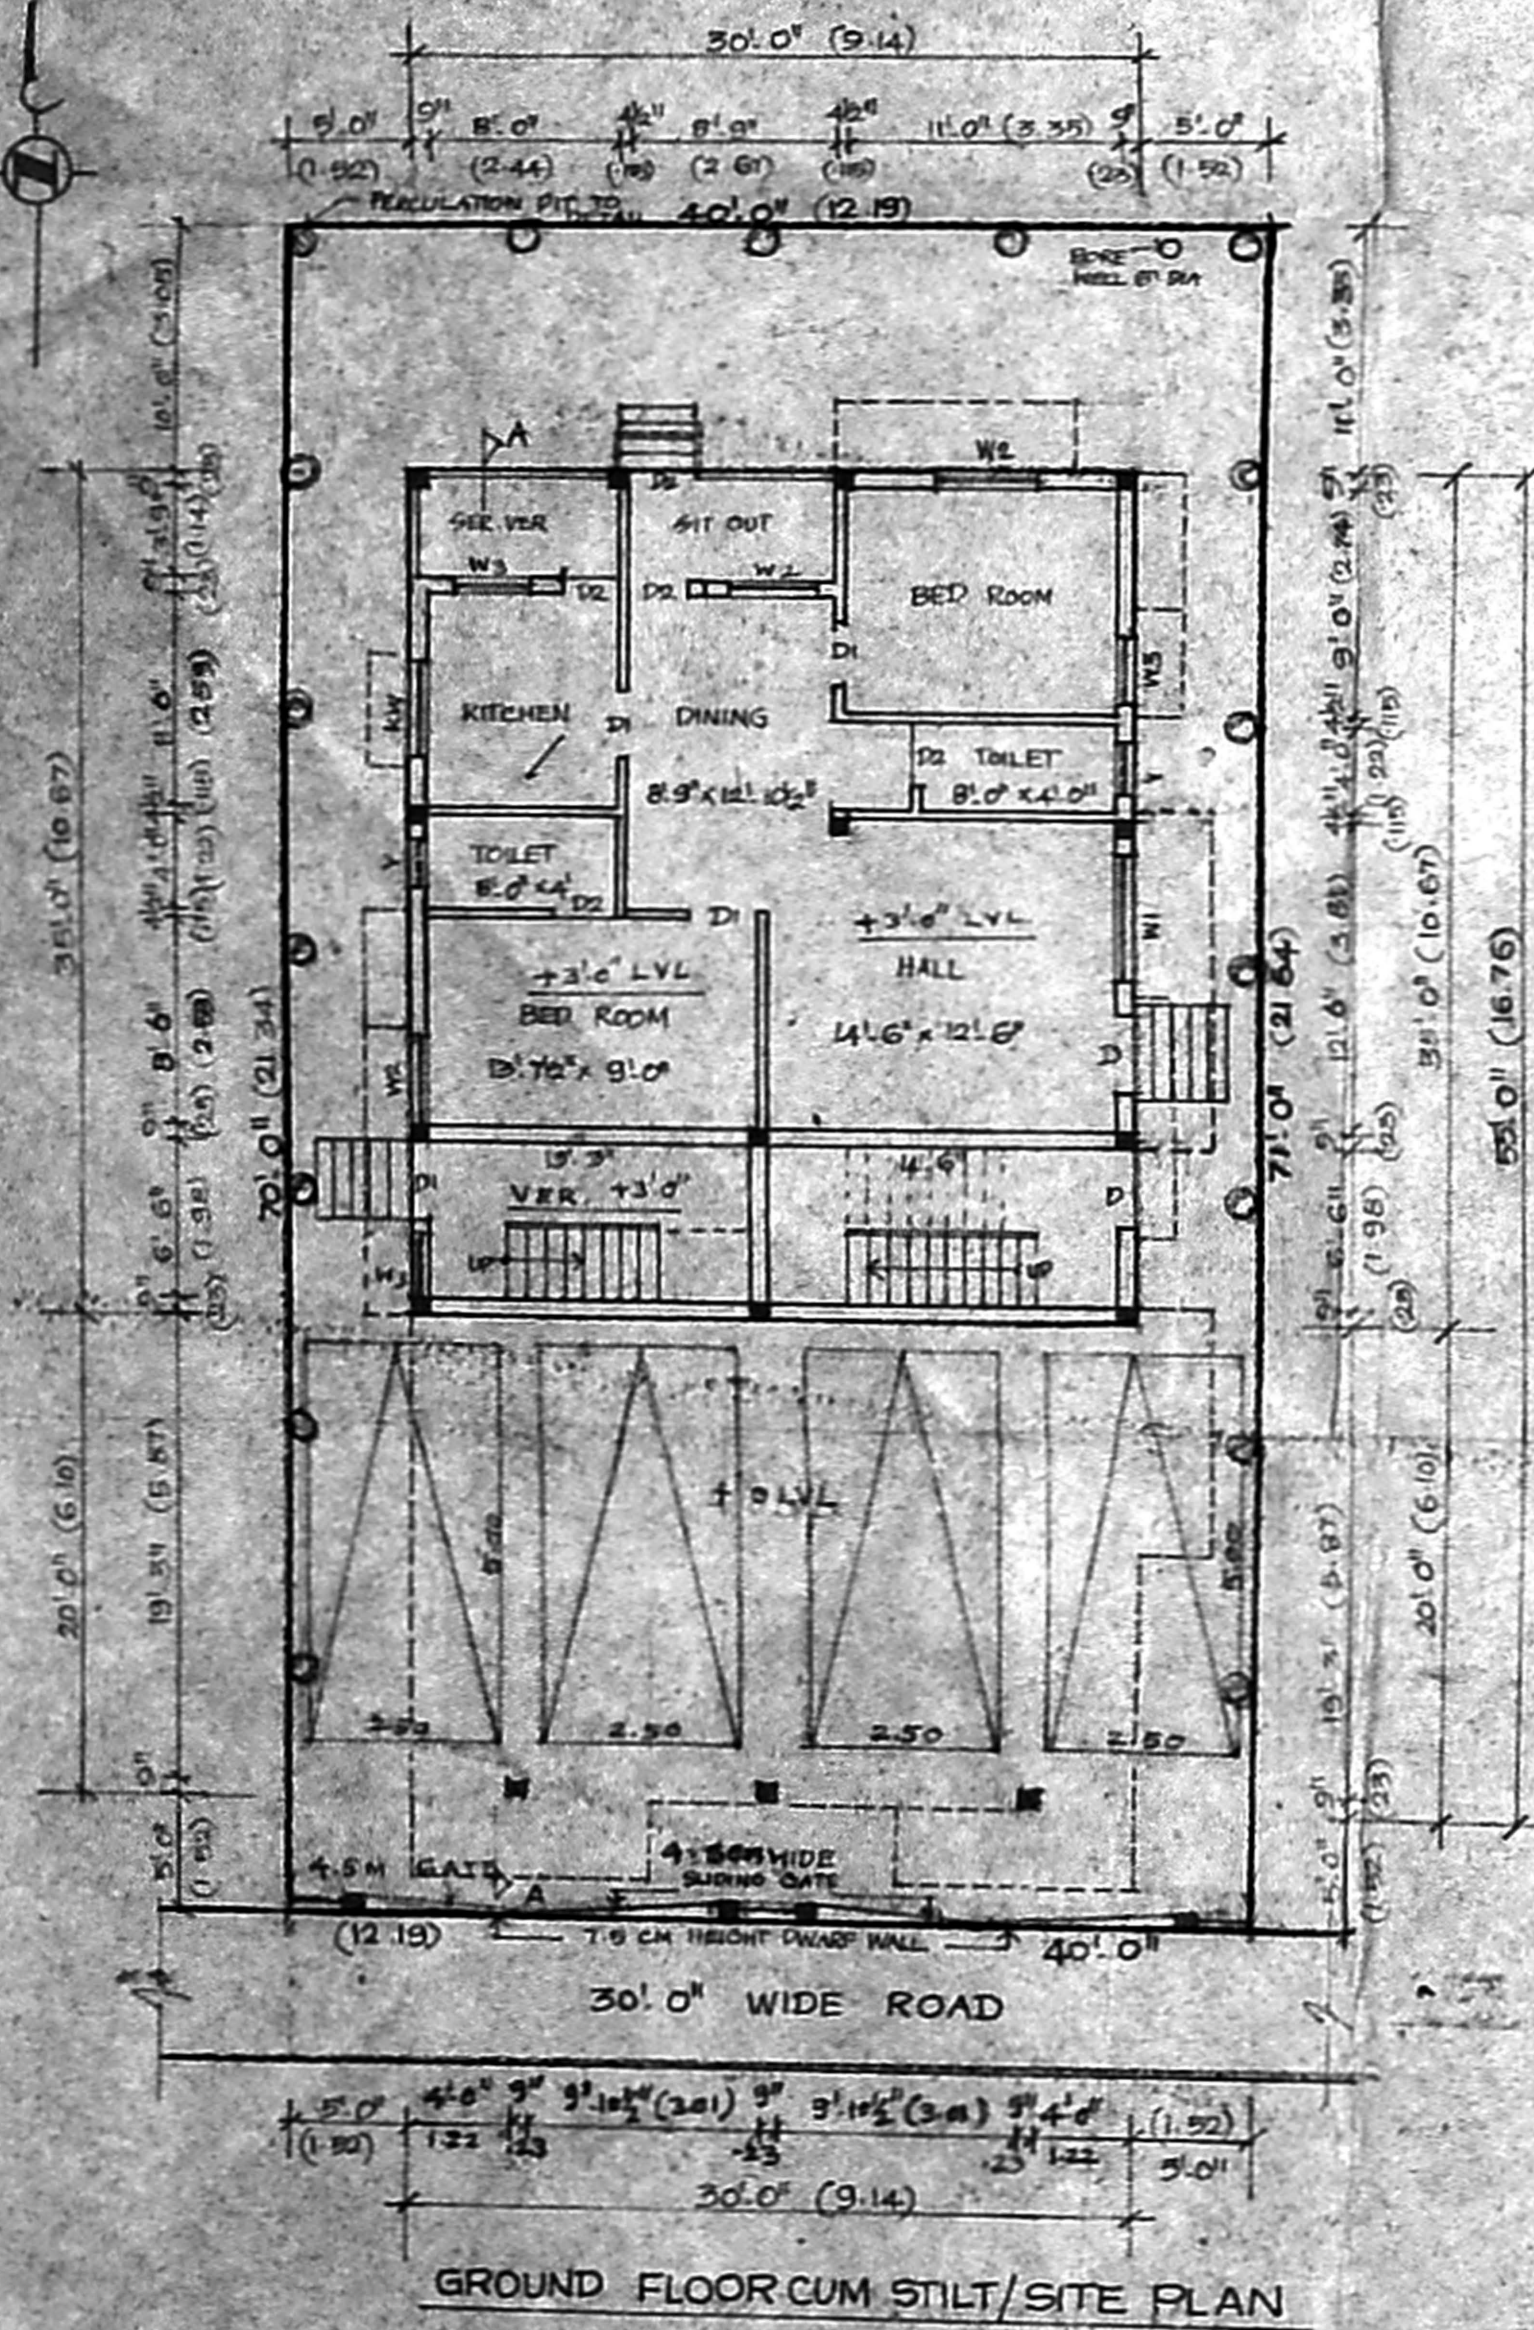


GROUND FLOOR CUM STILT/SITE PLAN

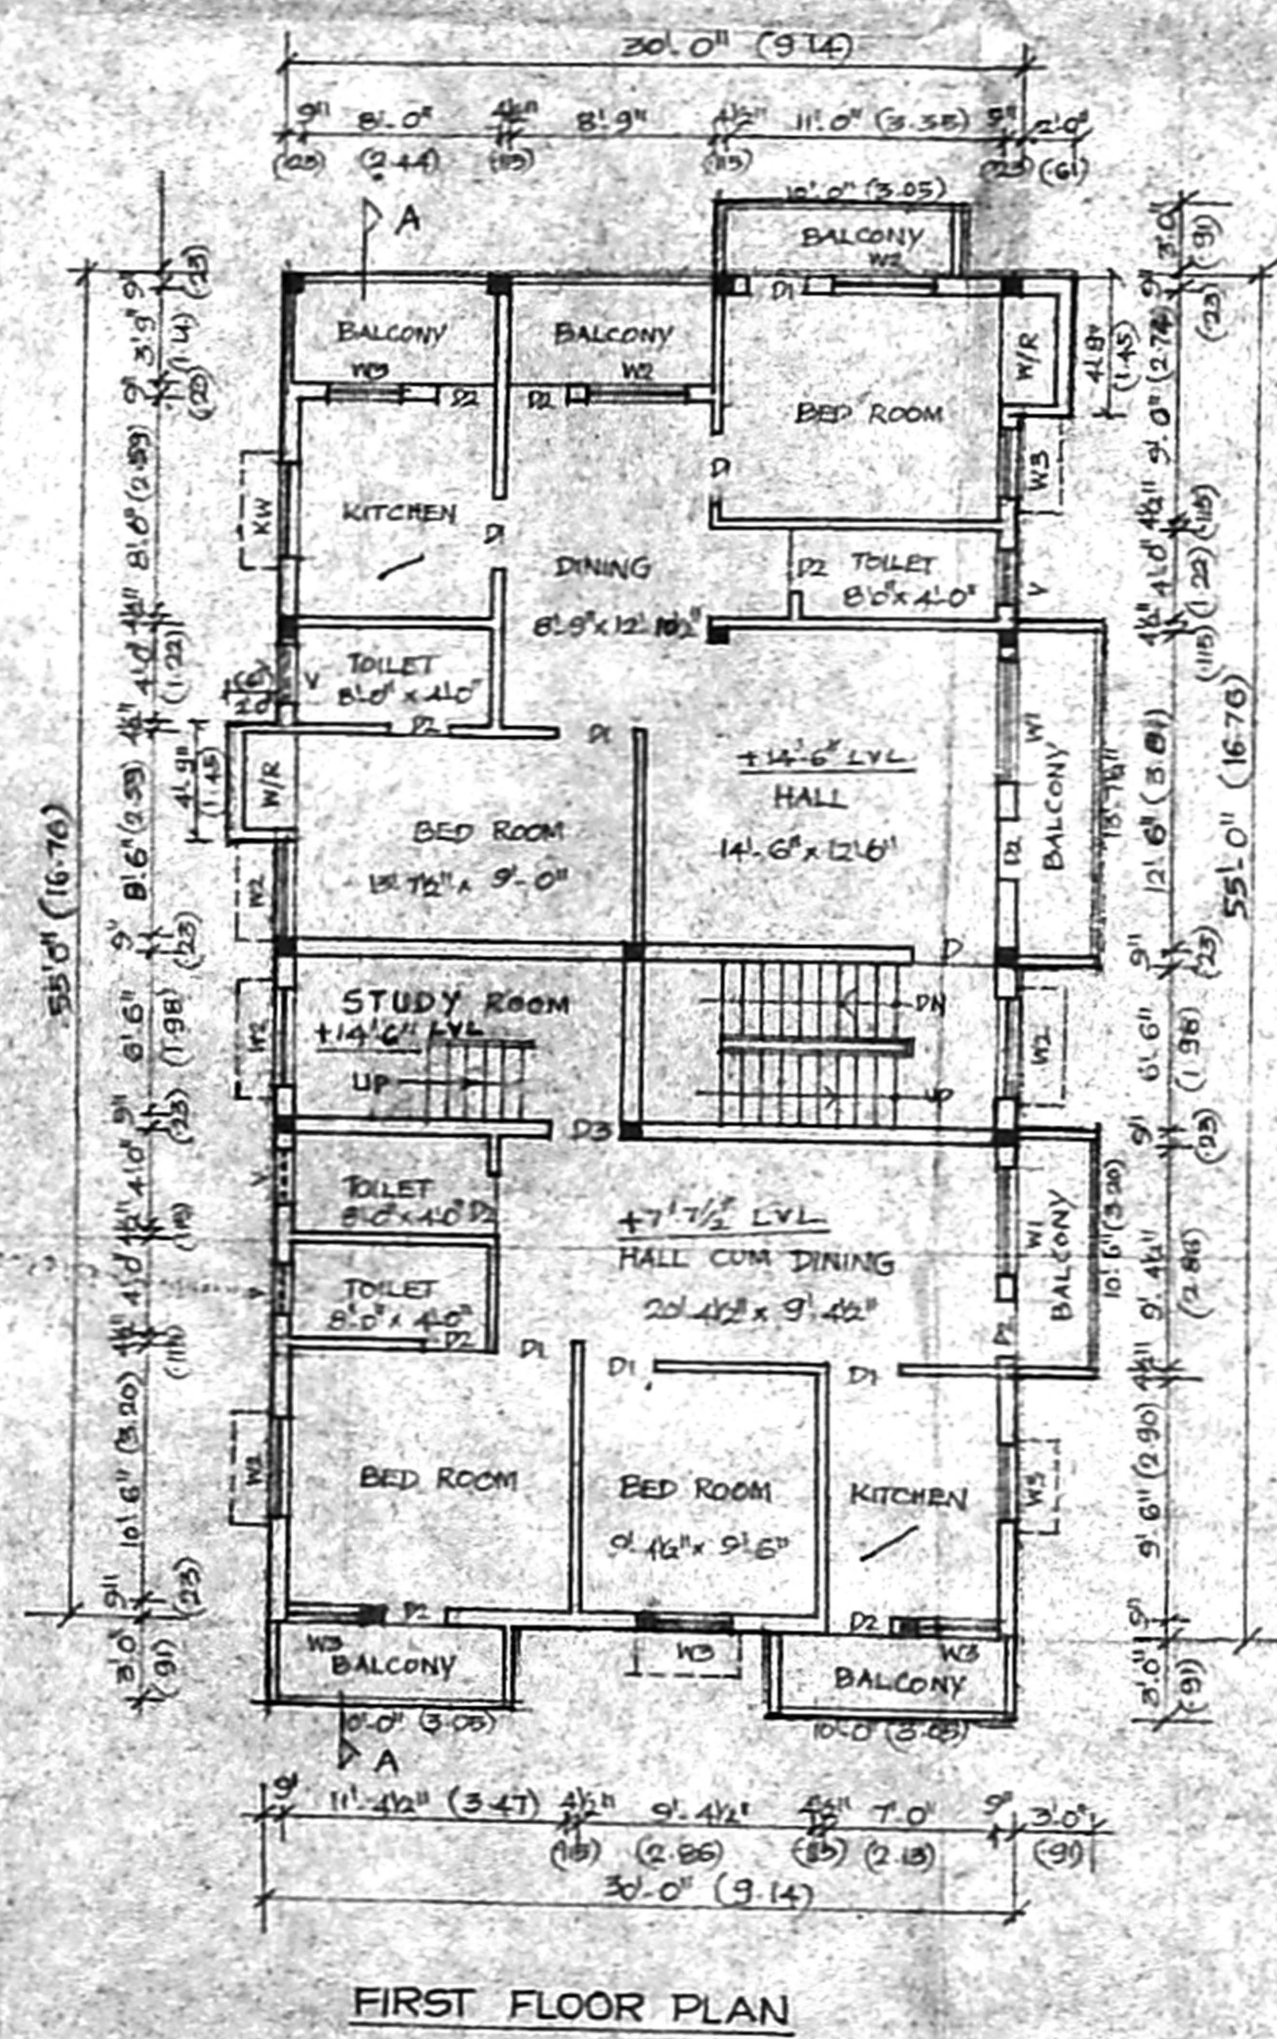

FIRST FLOOR PLAN

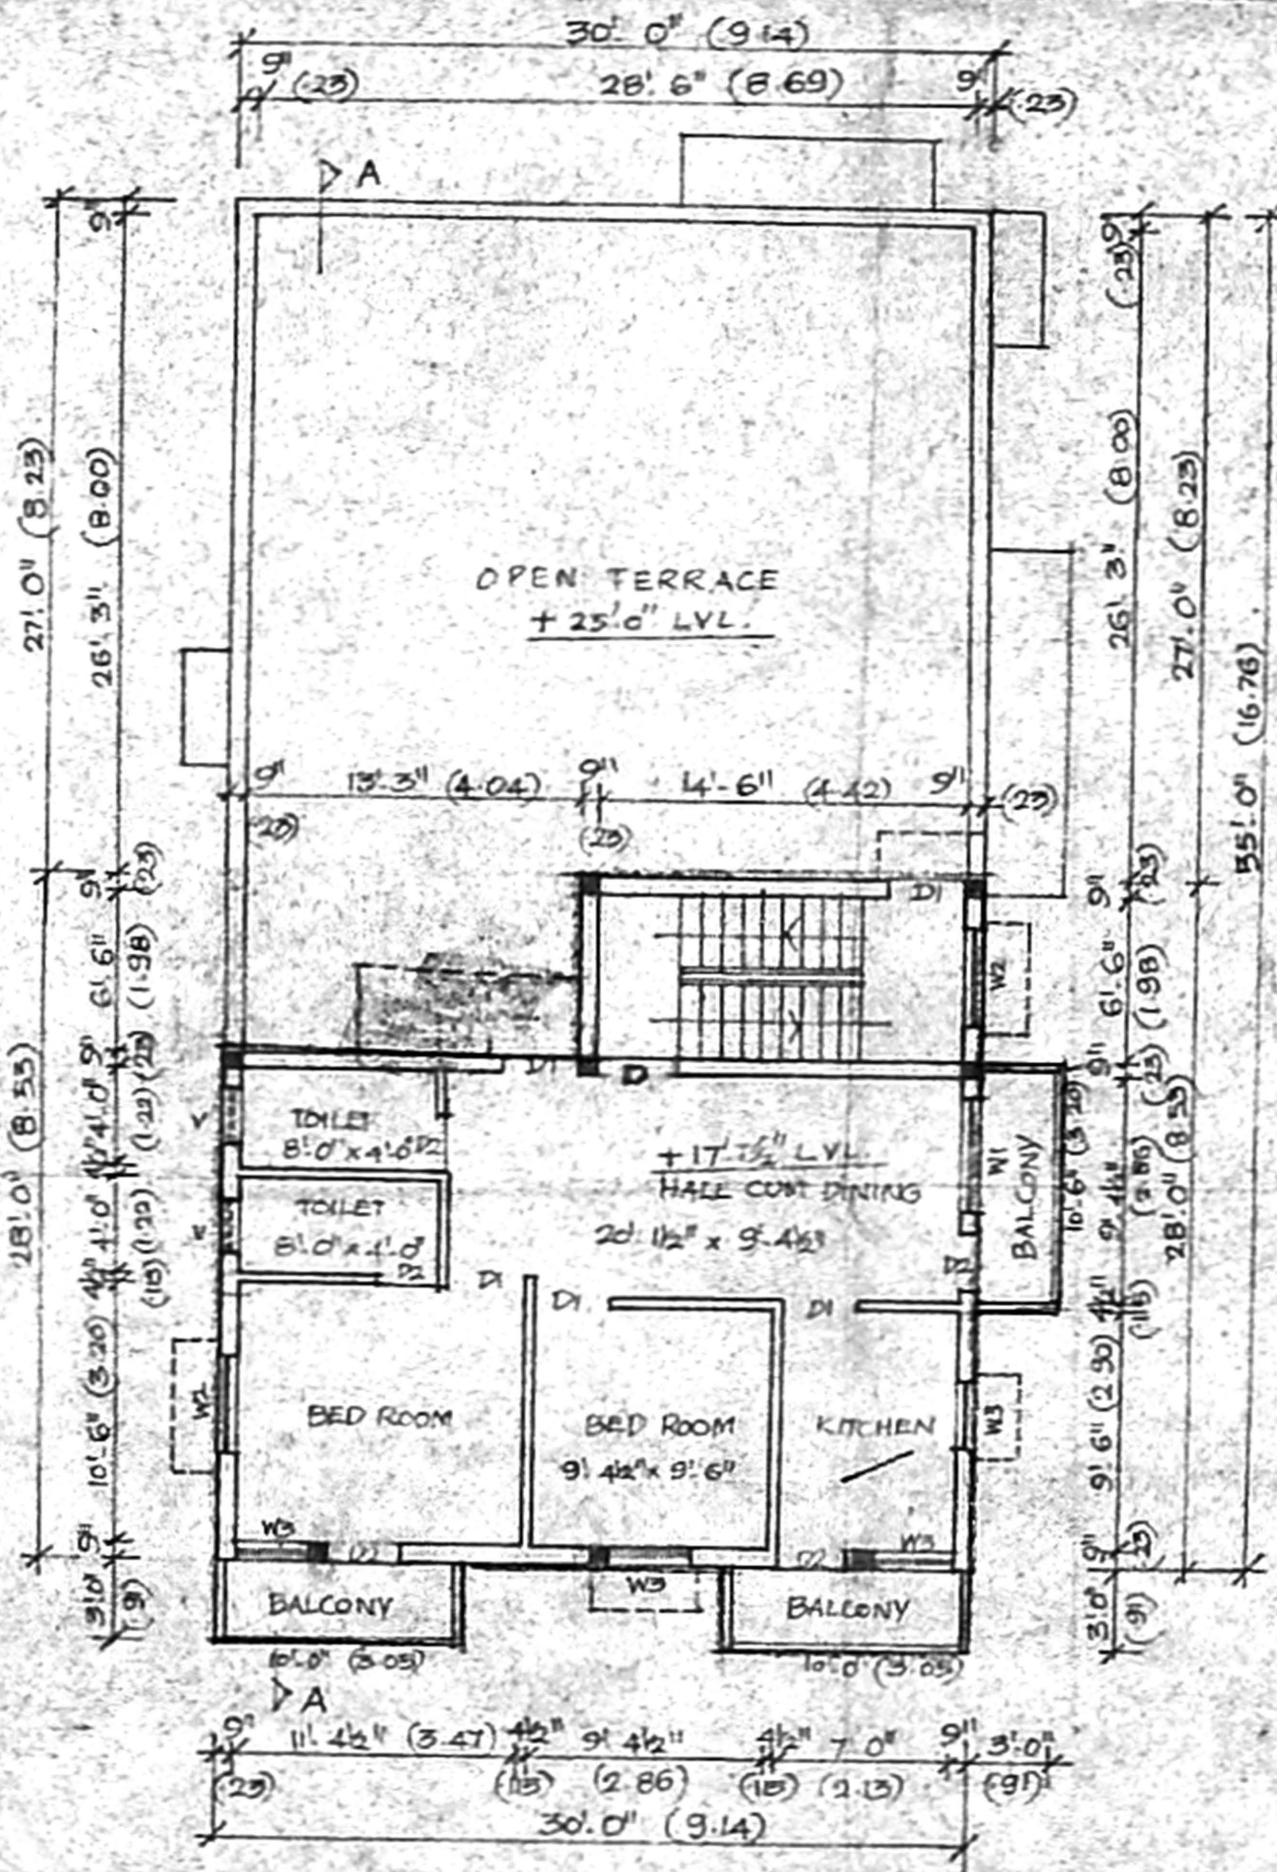

SECOND FLOOR PLAN (PART)

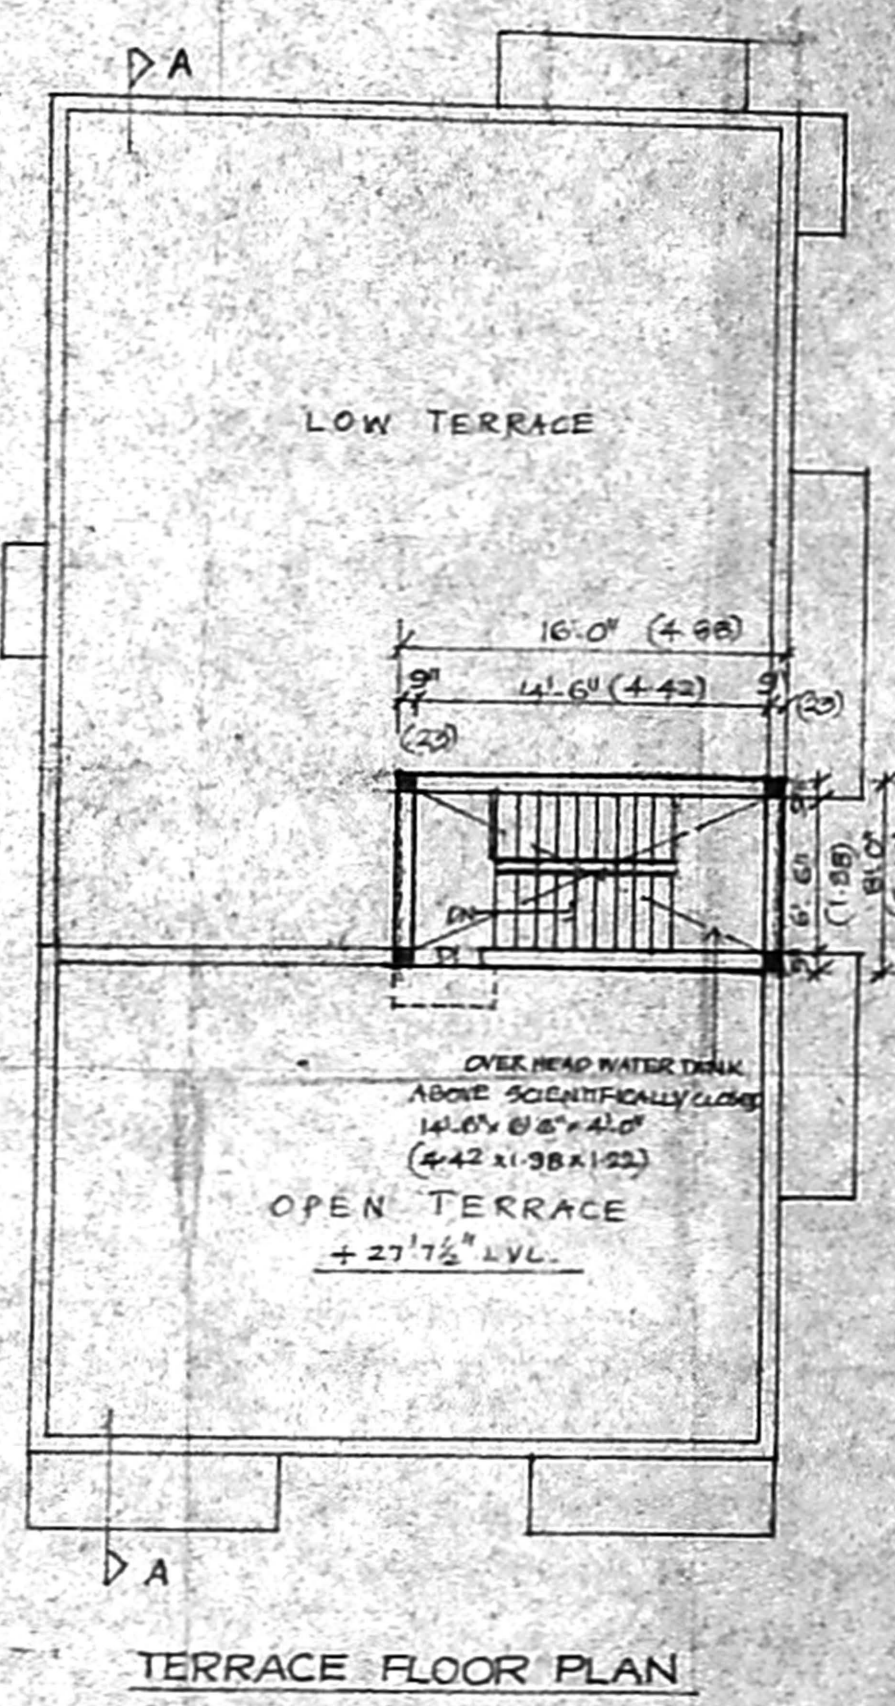

TERRACE FLOOR PLAN

SCALE 1" = 8' 0" (1:100) ALL DIMENSION ARE IN FEET.
 OWNER SIGNATURE 84.5x55

K. STANLEY CLEMENT DANIEL
 CA 9113765
 CREA ARCHITECTS
 LICENSED SURVEYOR