




FRONT ELEVATION

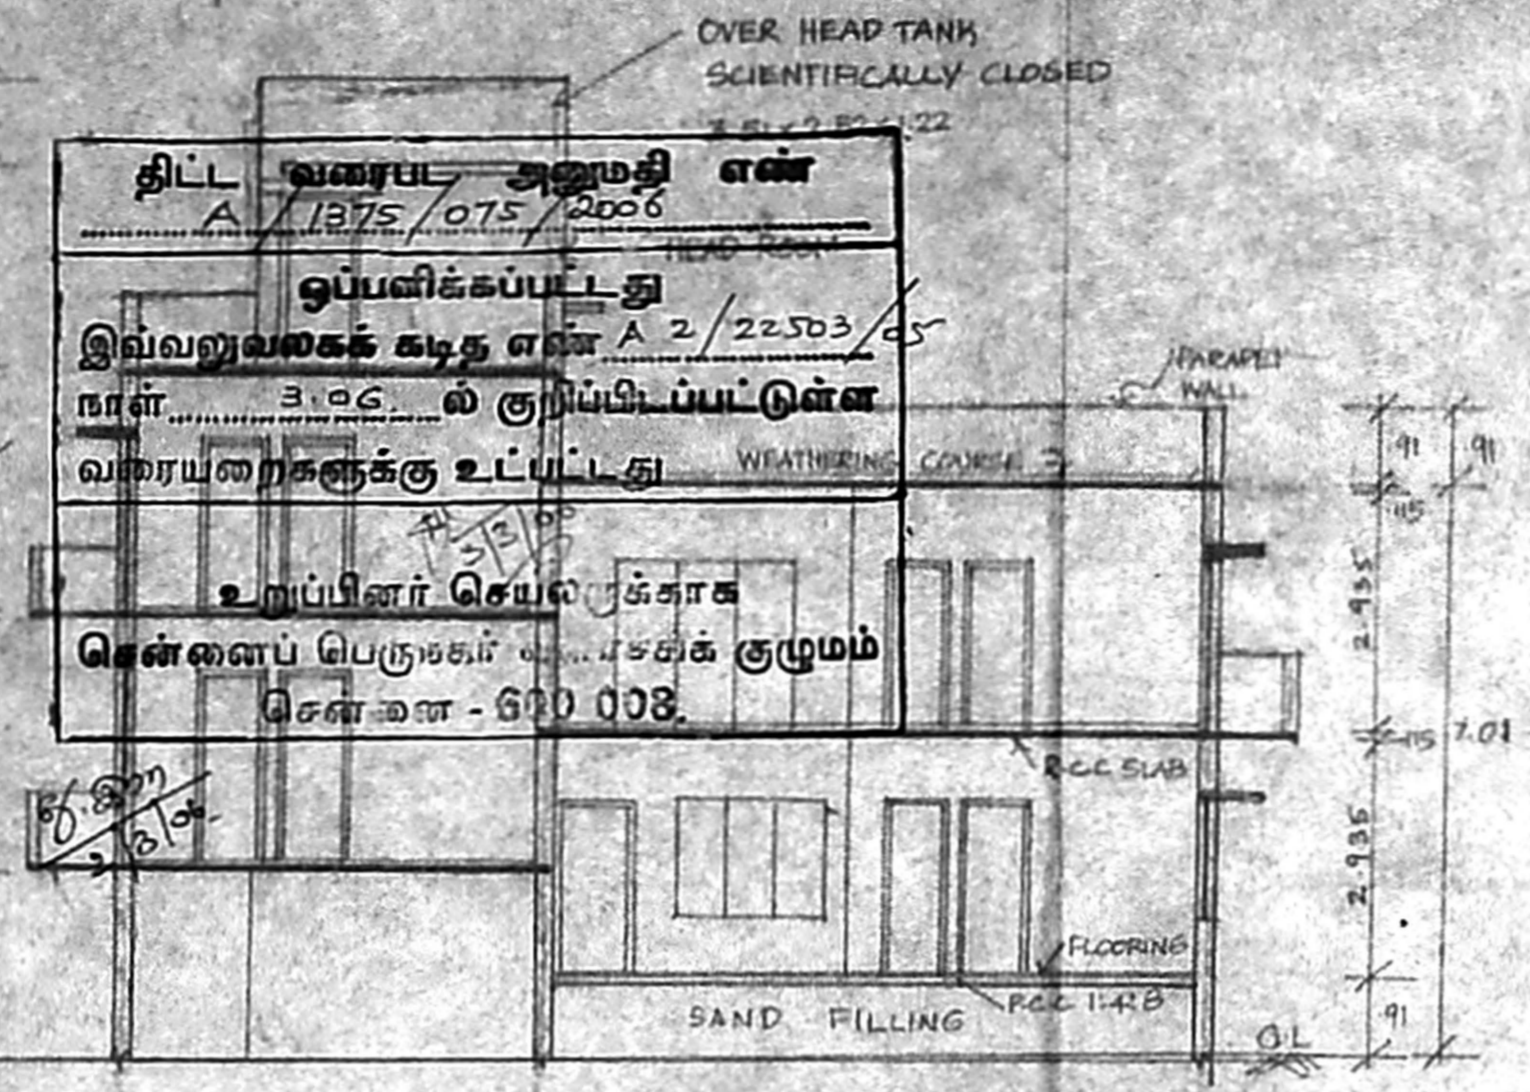


SECTION ON AB

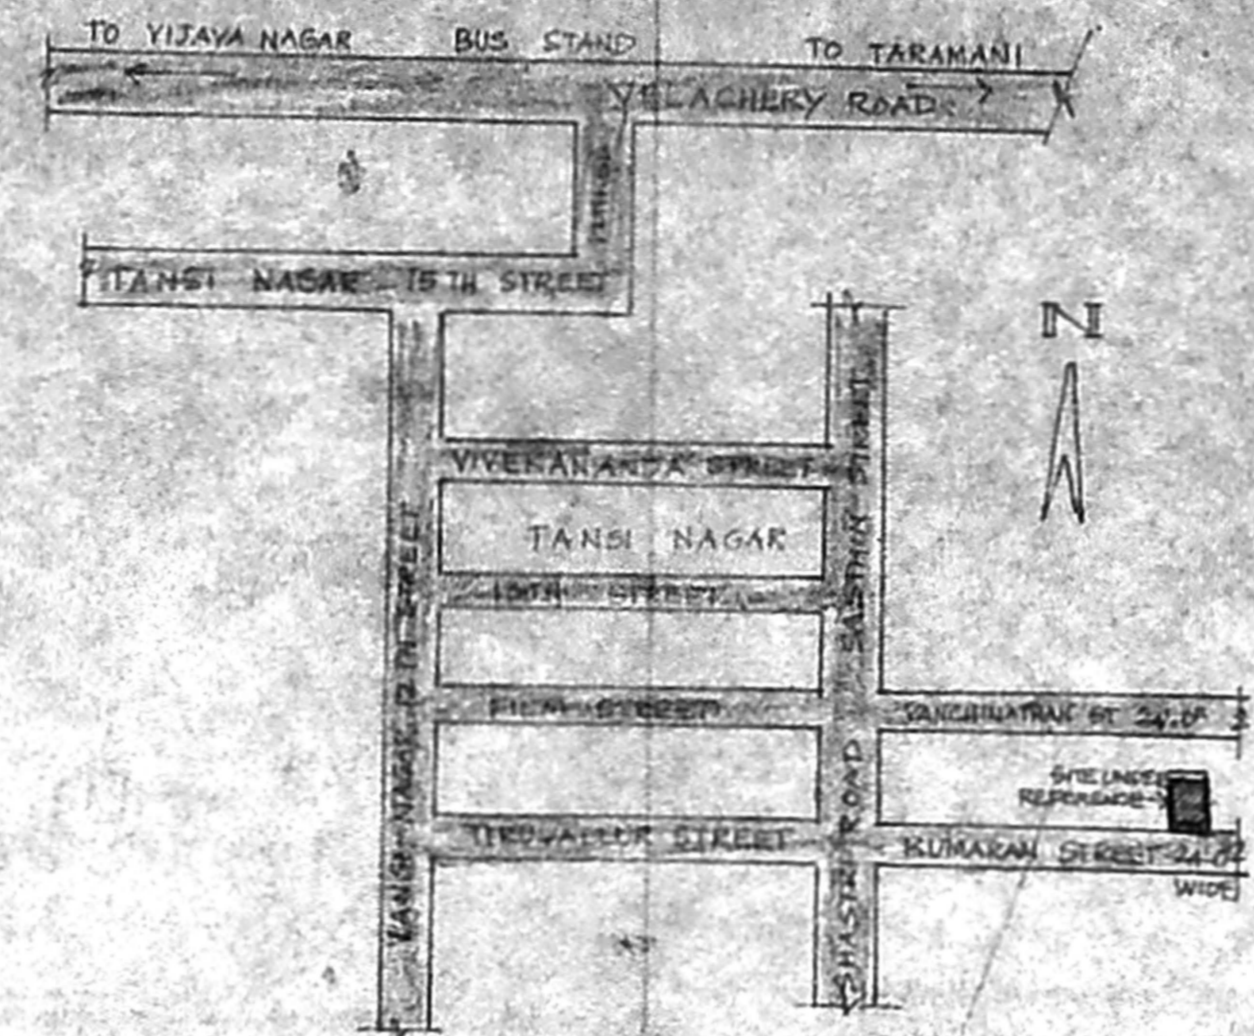


KEY PLAN NOT TO SCALE

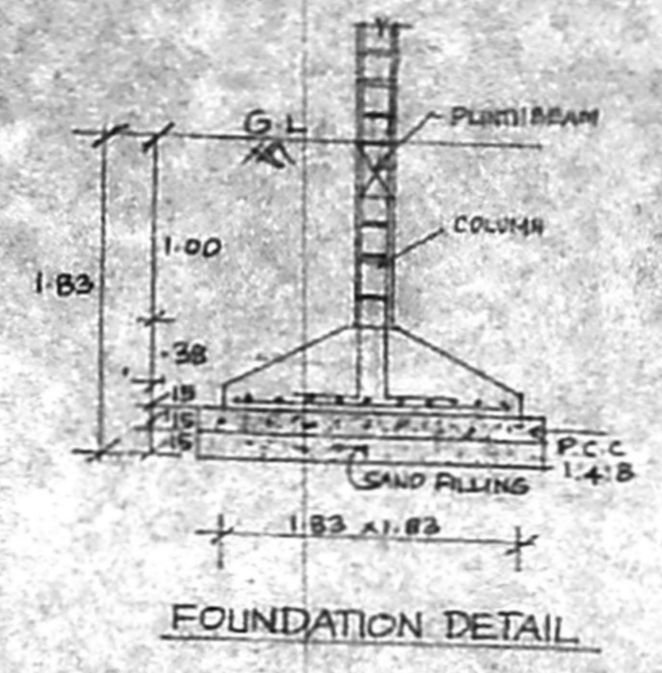


FOUNDATION DETAIL

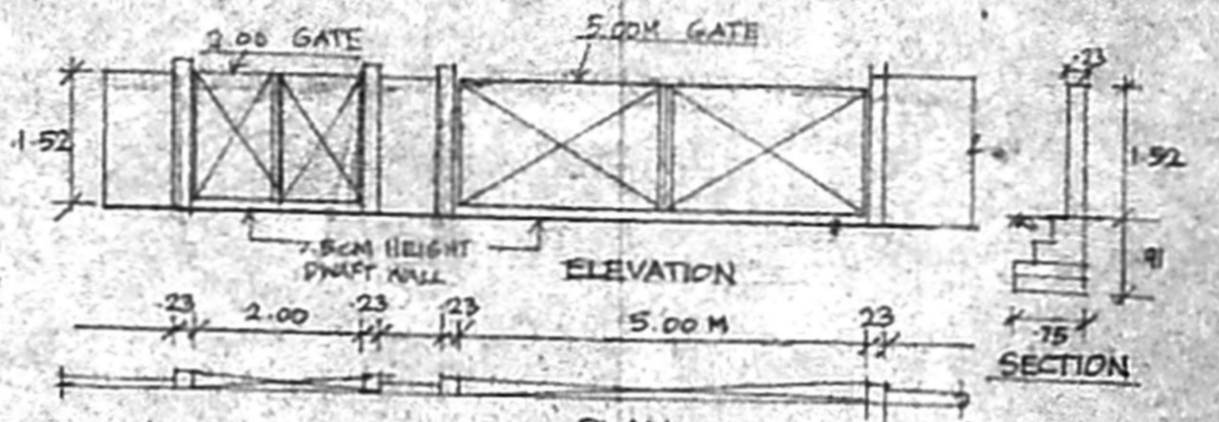


PLAN COMPOUND WALL DETAIL

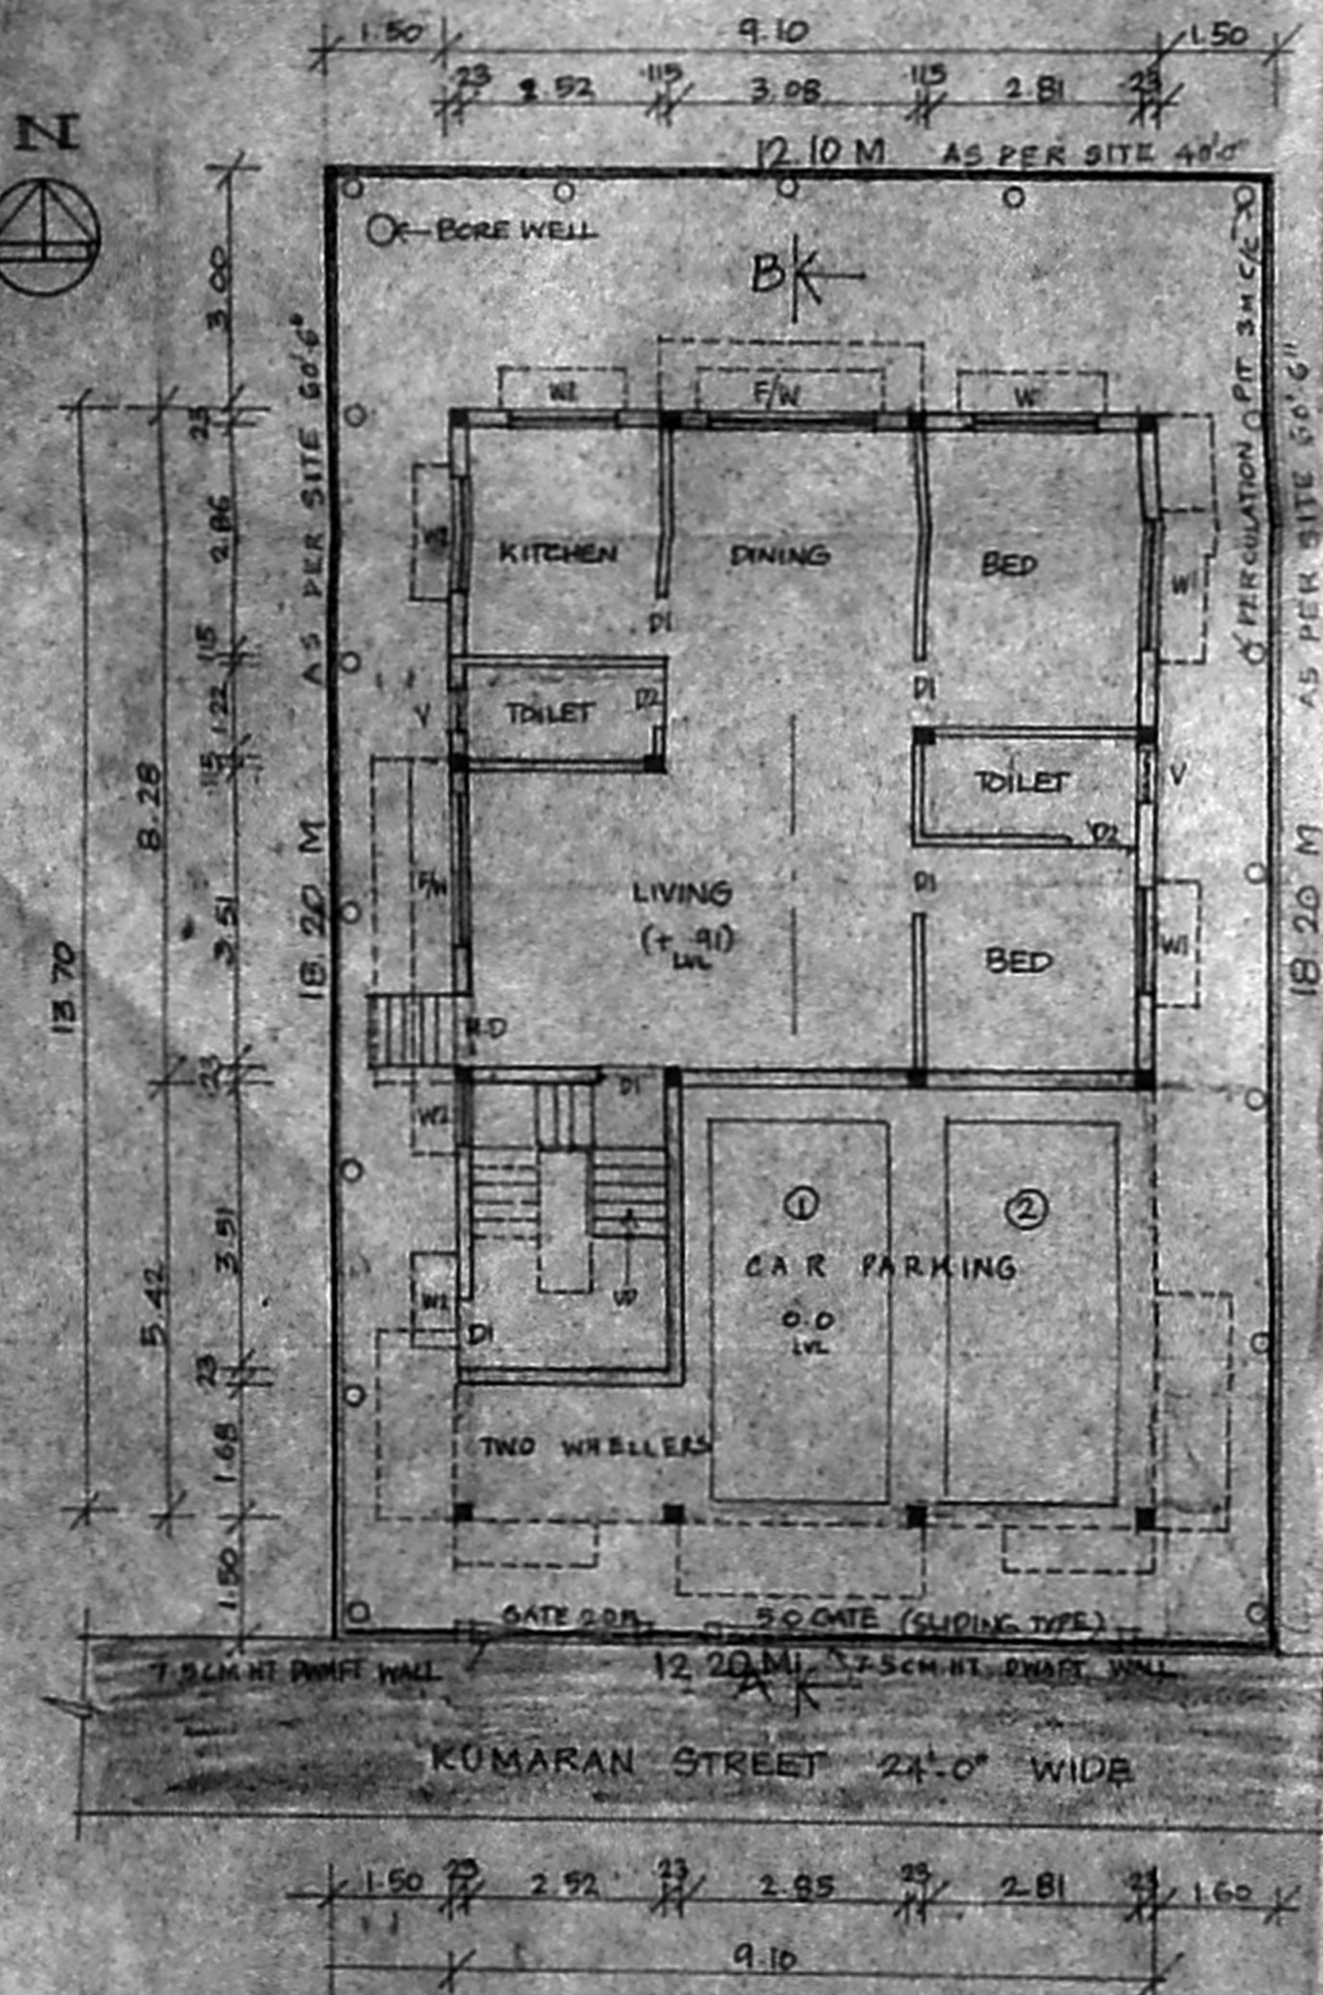


SITE PLAN AND STILT CUM GROUND FLOOR PLAN

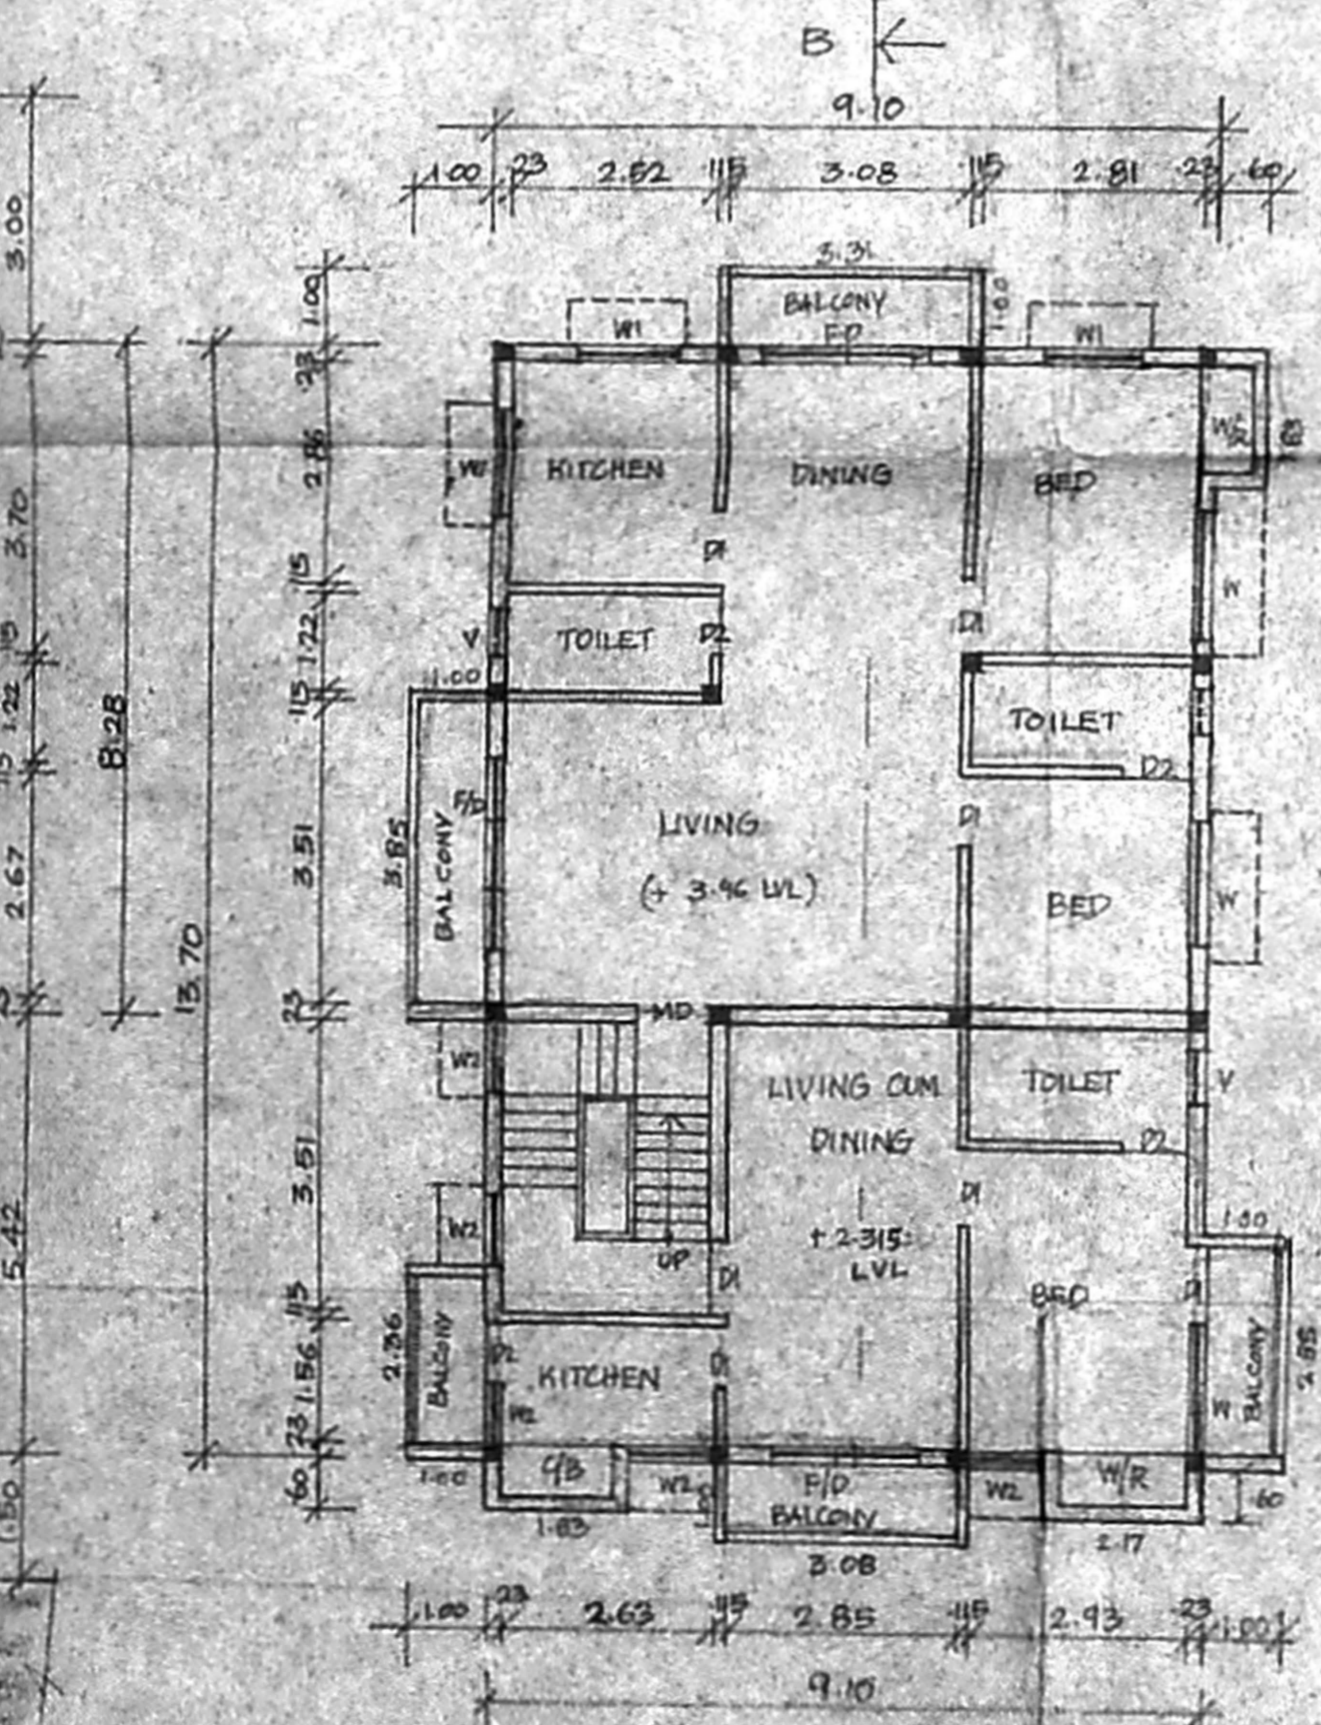

FIRST FLOOR PLAN

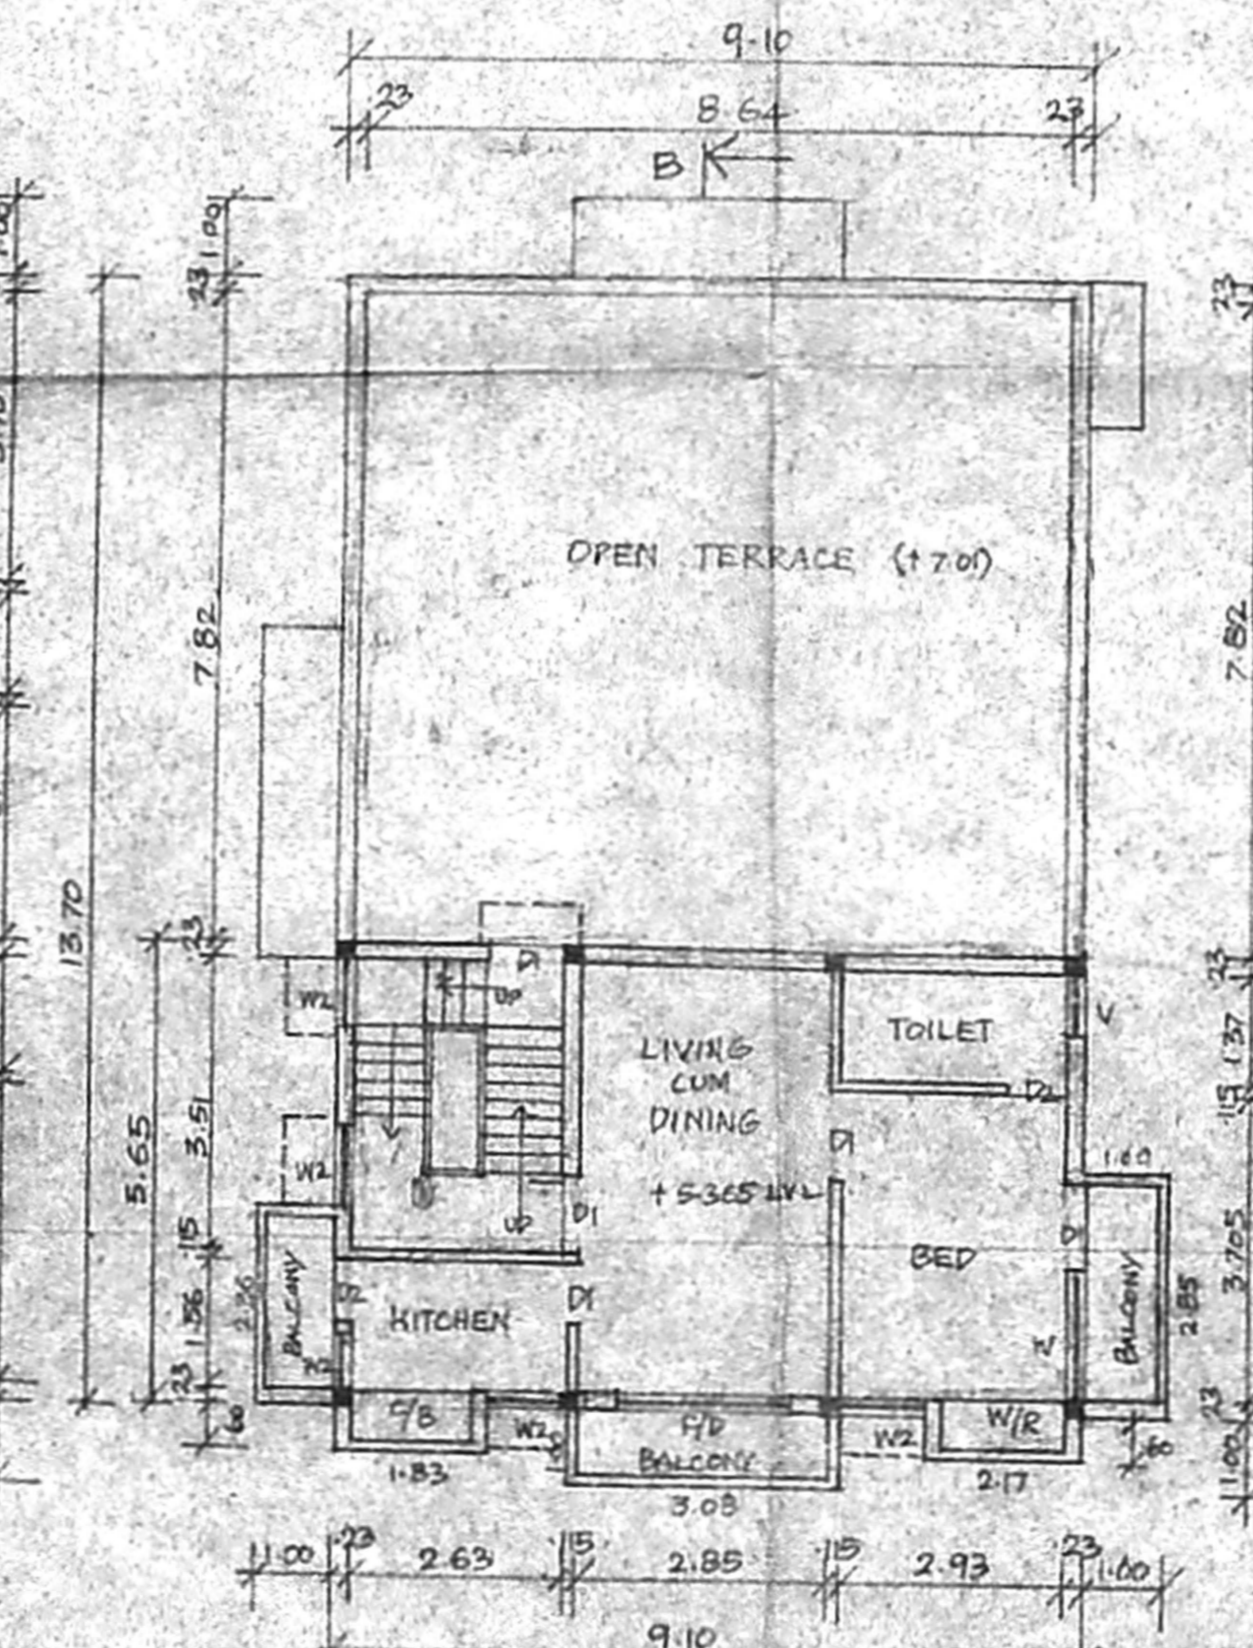

SECOND FLOOR PLAN (PART) (ABOVE STILT)

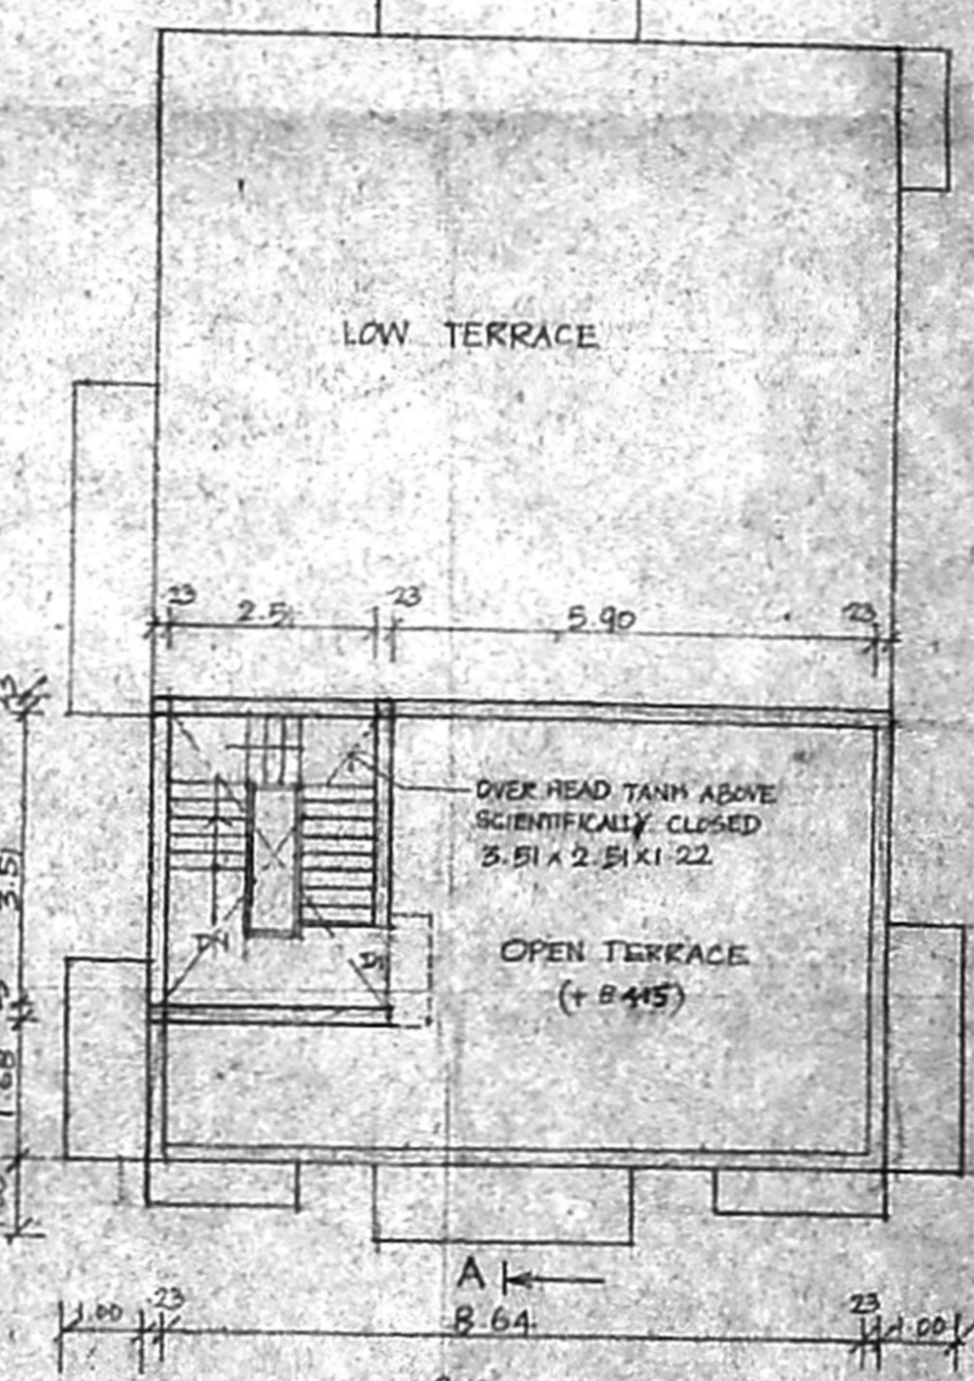

TERRACE FLOOR PLAN

**SPECIFICATION**  
 FOUNDATION WITH C.C 1:4:8 SAND FILLING FOR  
 FOUNDATION AND BASEMENT C.C 1:2:4 FOR INTEL  
 SUNSHADE SLAB ETC. BRICK WORK IN CM 1:5 USING  
 FIRST CLASS STOCK BRICK FLOORING CONCRETE 1:4:8  
 FLOOR FINISHING WITH QUALITY MOSAIC PLASTERING  
 IN CM 1:5 12 MM THICK COLOUR WASHING TWO COAT  
 OVER ONE COAT OF WHITE WASHING WEATHERING  
 WITH BRICK JELLY CONC. (P.C.C. 1:4:8)

**SCHEDULE OF JOINTS**

MD	MAIN DOOR	1.00	3'3" x 7'0"
DI	DOOR	0.11	3'0" x 7'0"
D2	DOOR	0.76	2'6" x 7'0"
W	WINDOW	1.83	6'0" x 4'6"
W1	WINDOW	1.22	4'0" x 4'6"
W2	WINDOW	0.91	3'0" x 4'6"
V	VENTILATOR	0.61	2'0" x 4'6"
F/W	FRANCH WINDOW	1.83	6'0" x 6'6"
F/D	FRANCH DOOR	2.13	7'0" x 7'0"

**AREA STATEMENT**

PLOT EXTENT	221.00 M <sup>2</sup>
GROUND FLOOR AREA	86.49 M <sup>2</sup>
FIRST FLOOR AREA	143.62 M <sup>2</sup>
SECOND FLOOR AREA	62.14 M <sup>2</sup>
TOTAL FLOOR AREA	292.25 M <sup>2</sup>
CAR PARKING	38.18 M <sup>2</sup>
F.S.I	1.32
PLOT COVERAGE	64.99%

**COLOUR INDEX**

PROPOSED	█
BOUNDARY	█
ROAD	█

SCALE 1:100 ALL DIMENSION ARE IN METRE.

PLAN SHOWING THE PROPOSED RESIDENTIAL BUILDING AT PLOT NO. 137 IN T.S. NO. 14, BLOCK NO. 232, S. NO. 304/2A. 2B, KUMARAN STREET, ANNAL INDIRA GANDHI NAGAR, VELACHERY, CHENNAI. 600078 MAMBALAM GUINDY TALUK, CHENNAI DISTRICT.

99 x 50.7  
 OWNER SIGNATURE 92 x 50.7

ER. K. SELVAM,  
 BE (CIVIL), AMIE (CEN), CIV. CHARTERED ENGINEER APPROVED VALUER, CLASS I LICENSED SURVEYOR, Reg. No. 600078, BLOCK, MCGAP, T. NO. 2, ANNAL 600 037, (NEAR ANNAL SCHOOL), PHONE NO. 2652230, 55252050, C.F.L. No. 9941282050

LICENSED SURVEYOR