



FRONT ELEVATION

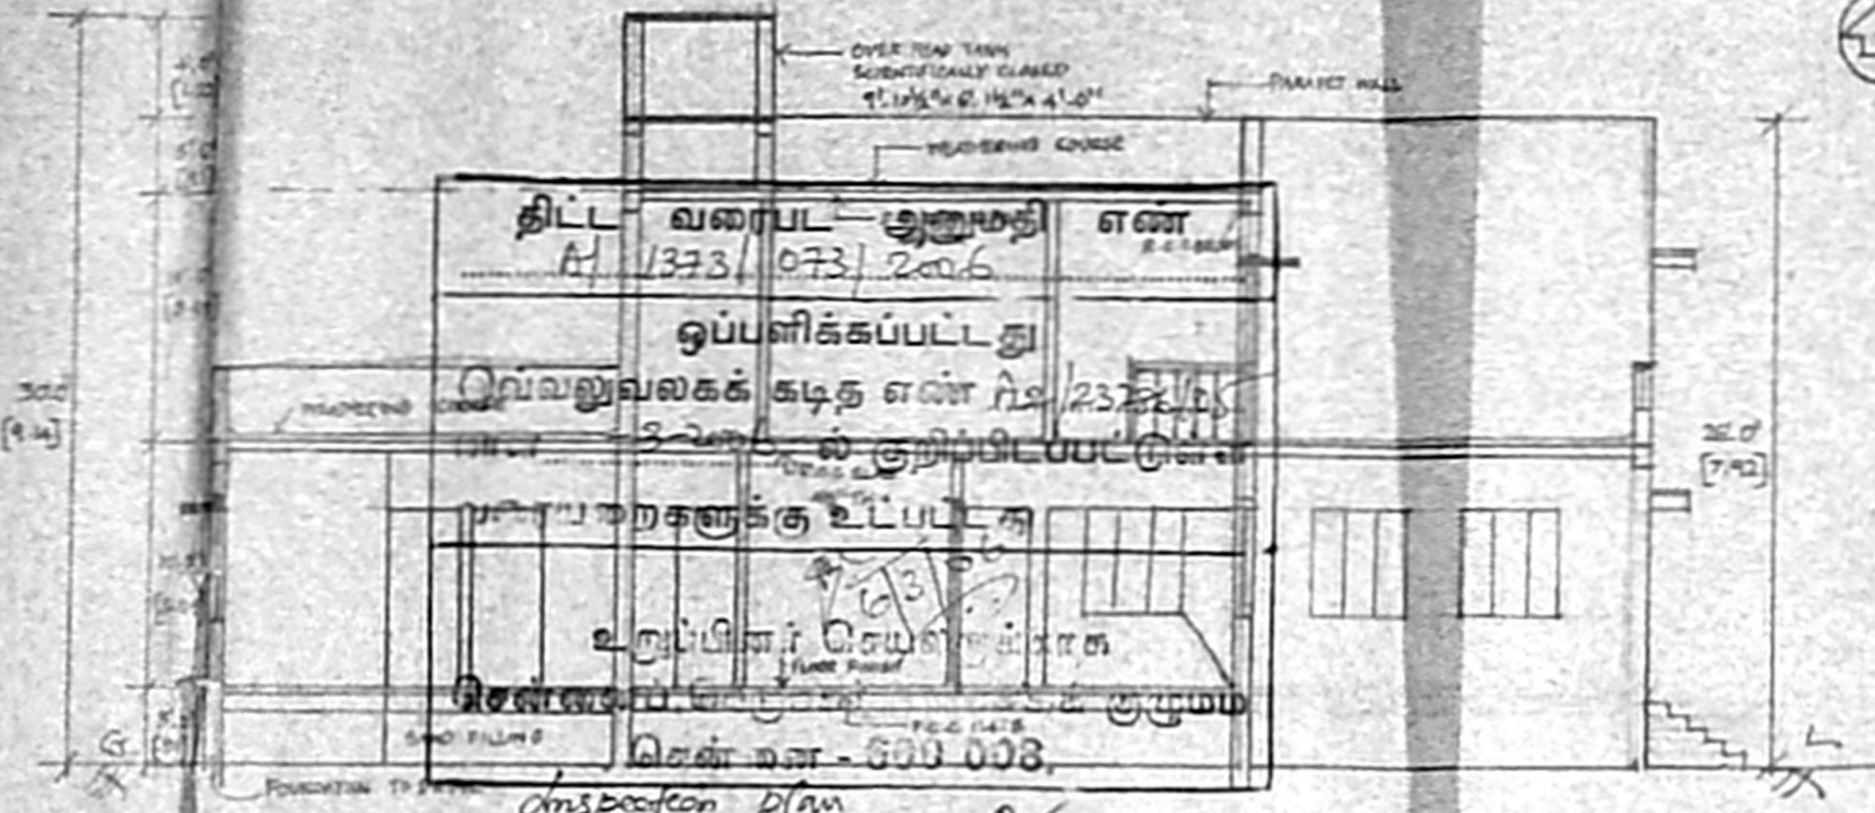

SECTION ON AA

Handwritten notes in Tamil and English: 'x/sk rili up', 'K/sk abutting road is 24'0" wide', 'K/sk light', 'K/sk drainage'.

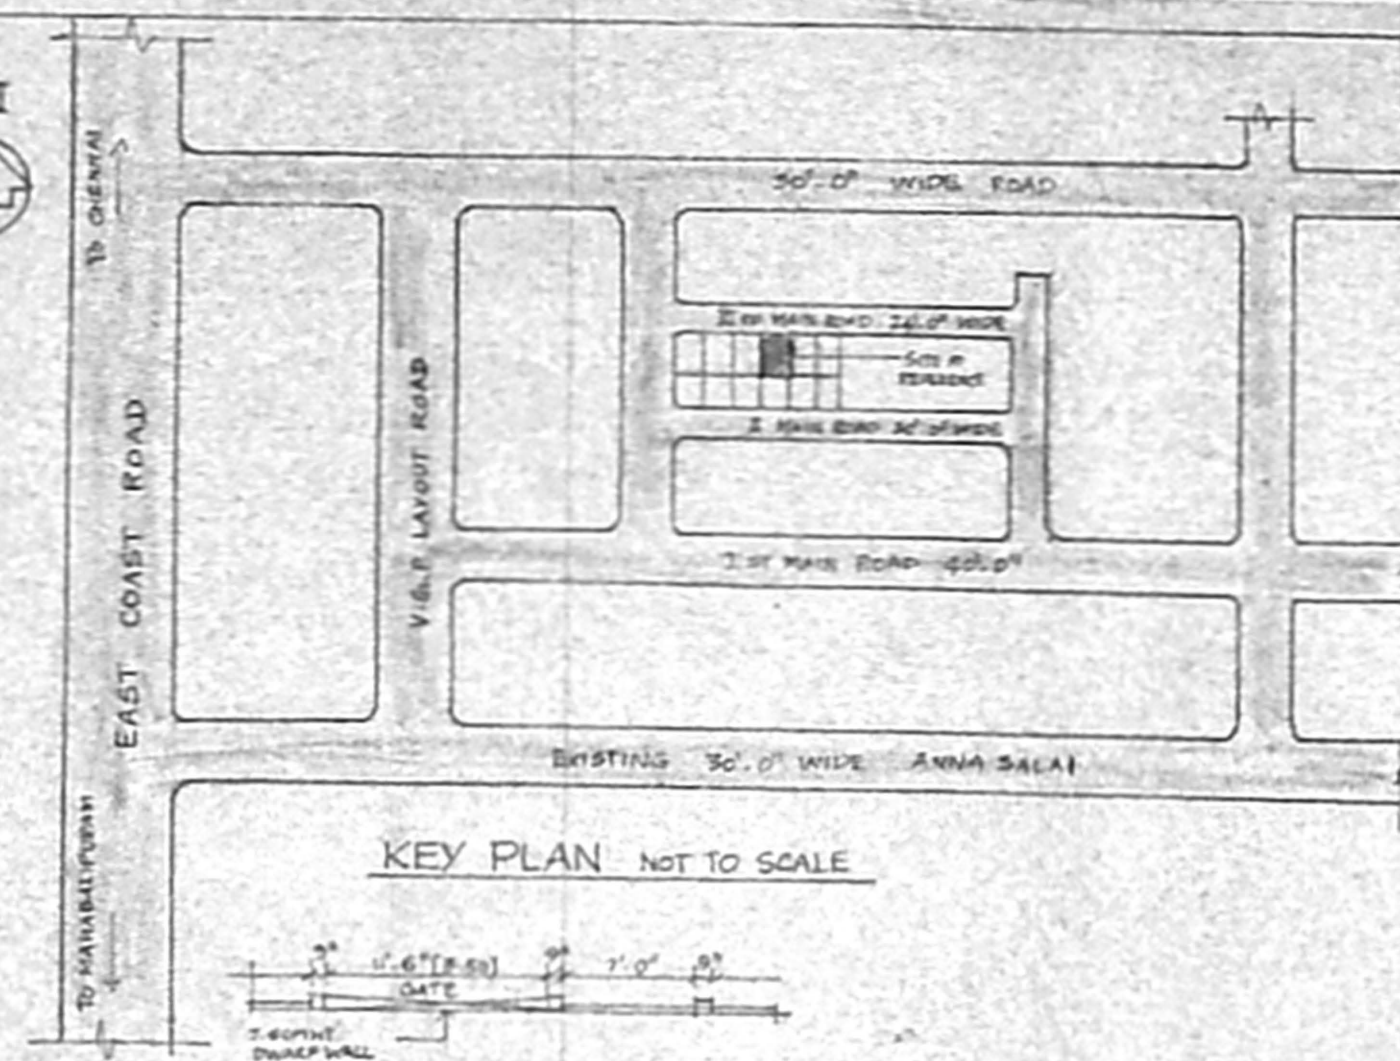

KEY PLAN NOT TO SCALE

PLAN OF COMPOUND WALL



ELEVATION

SECTION

SPECIFICATION
 FOUNDATION WITH P.C.C 1:4:8 SAND FILLING FOR FOUNDATION AND BASEMENT
 C.C 1:2:4 FOR LINTEL SUNSHADE SLAB ETC
 BRICK WORK IN CM 1:5 USING FIRST CLASS STOCK BRICK
 FLOOR FINISH IN CM 1:5 WITH MOSAIC
 PLASTERING IN CM 1:5 12MM THICK
 COLOUR WASHING WITH COAT OVER ONE COAT OF WHITE WASHING
 WEATHERING COURSE WITH BRICK JETTLY TIME FINISHED WITH COUNTRY FLAT TILE D.P.

SCHEDULE OF JOINERY

M.D. MAIN DOOR	4'0" x 7'0"	1.22 x 2.13
D. DOOR	3'3" x 7'0"	1.00 x 2.13
D1 DOOR	3'0" x 7'0"	0.91 x 2.13
D2 DOOR	2'6" x 7'0"	0.76 x 2.13
W. WINDOW	4'0" x 4'6"	1.22 x 1.37
FD. FRANCH DOOR	5'0" x 6'6"	1.52 x 1.98
V. VENTILATOR	2'0" x 1'6"	0.76 x 0.45

AREA STATEMENT

PLOT EXTENT	3000.00	278.70
GROUND FLOOR AREA	1800.00	167.22
FIRST FLOOR AREA	360.25	33.47
TOTAL AREA	2160.25	200.69
PLOT COVERAGE	60%	
F.S.I	0.72	


COLOUR INDEX

PROPOSED	[Symbol]
BOUNDARY	[Symbol]
ROAD	[Symbol]


PLAN SHOWING THE PROPOSED RESIDENTIAL BUILDING AT PLOT NO 56, 3RD MAIN ROAD, OLD S. NO 1/1A2A PART, NEW S. NO 1/383 V.G.P. GOLDEN SEA VIEW PART. 1, PALAVAKKAM VILLAGE, TAMBARAM TALUK, KANCHIPURAM DISTRICT

APPROVED LAYOUT NO: LPDM/DDTP NO 2/75
 SCALE 1" = 8'0" (1/100) ALL DIMENSION ARE IN FEET & METERS


OWNER SIGNATURE
 78.7 x 47.5
 N.A. PENIAN NAIMANIEE
 R.A.S. ATLA MCA
 67, 2nd FLOOR, MAIN ROAD, CHENNAI - 28
 PHONE: 5310188
 LICENSED SURVEYOR

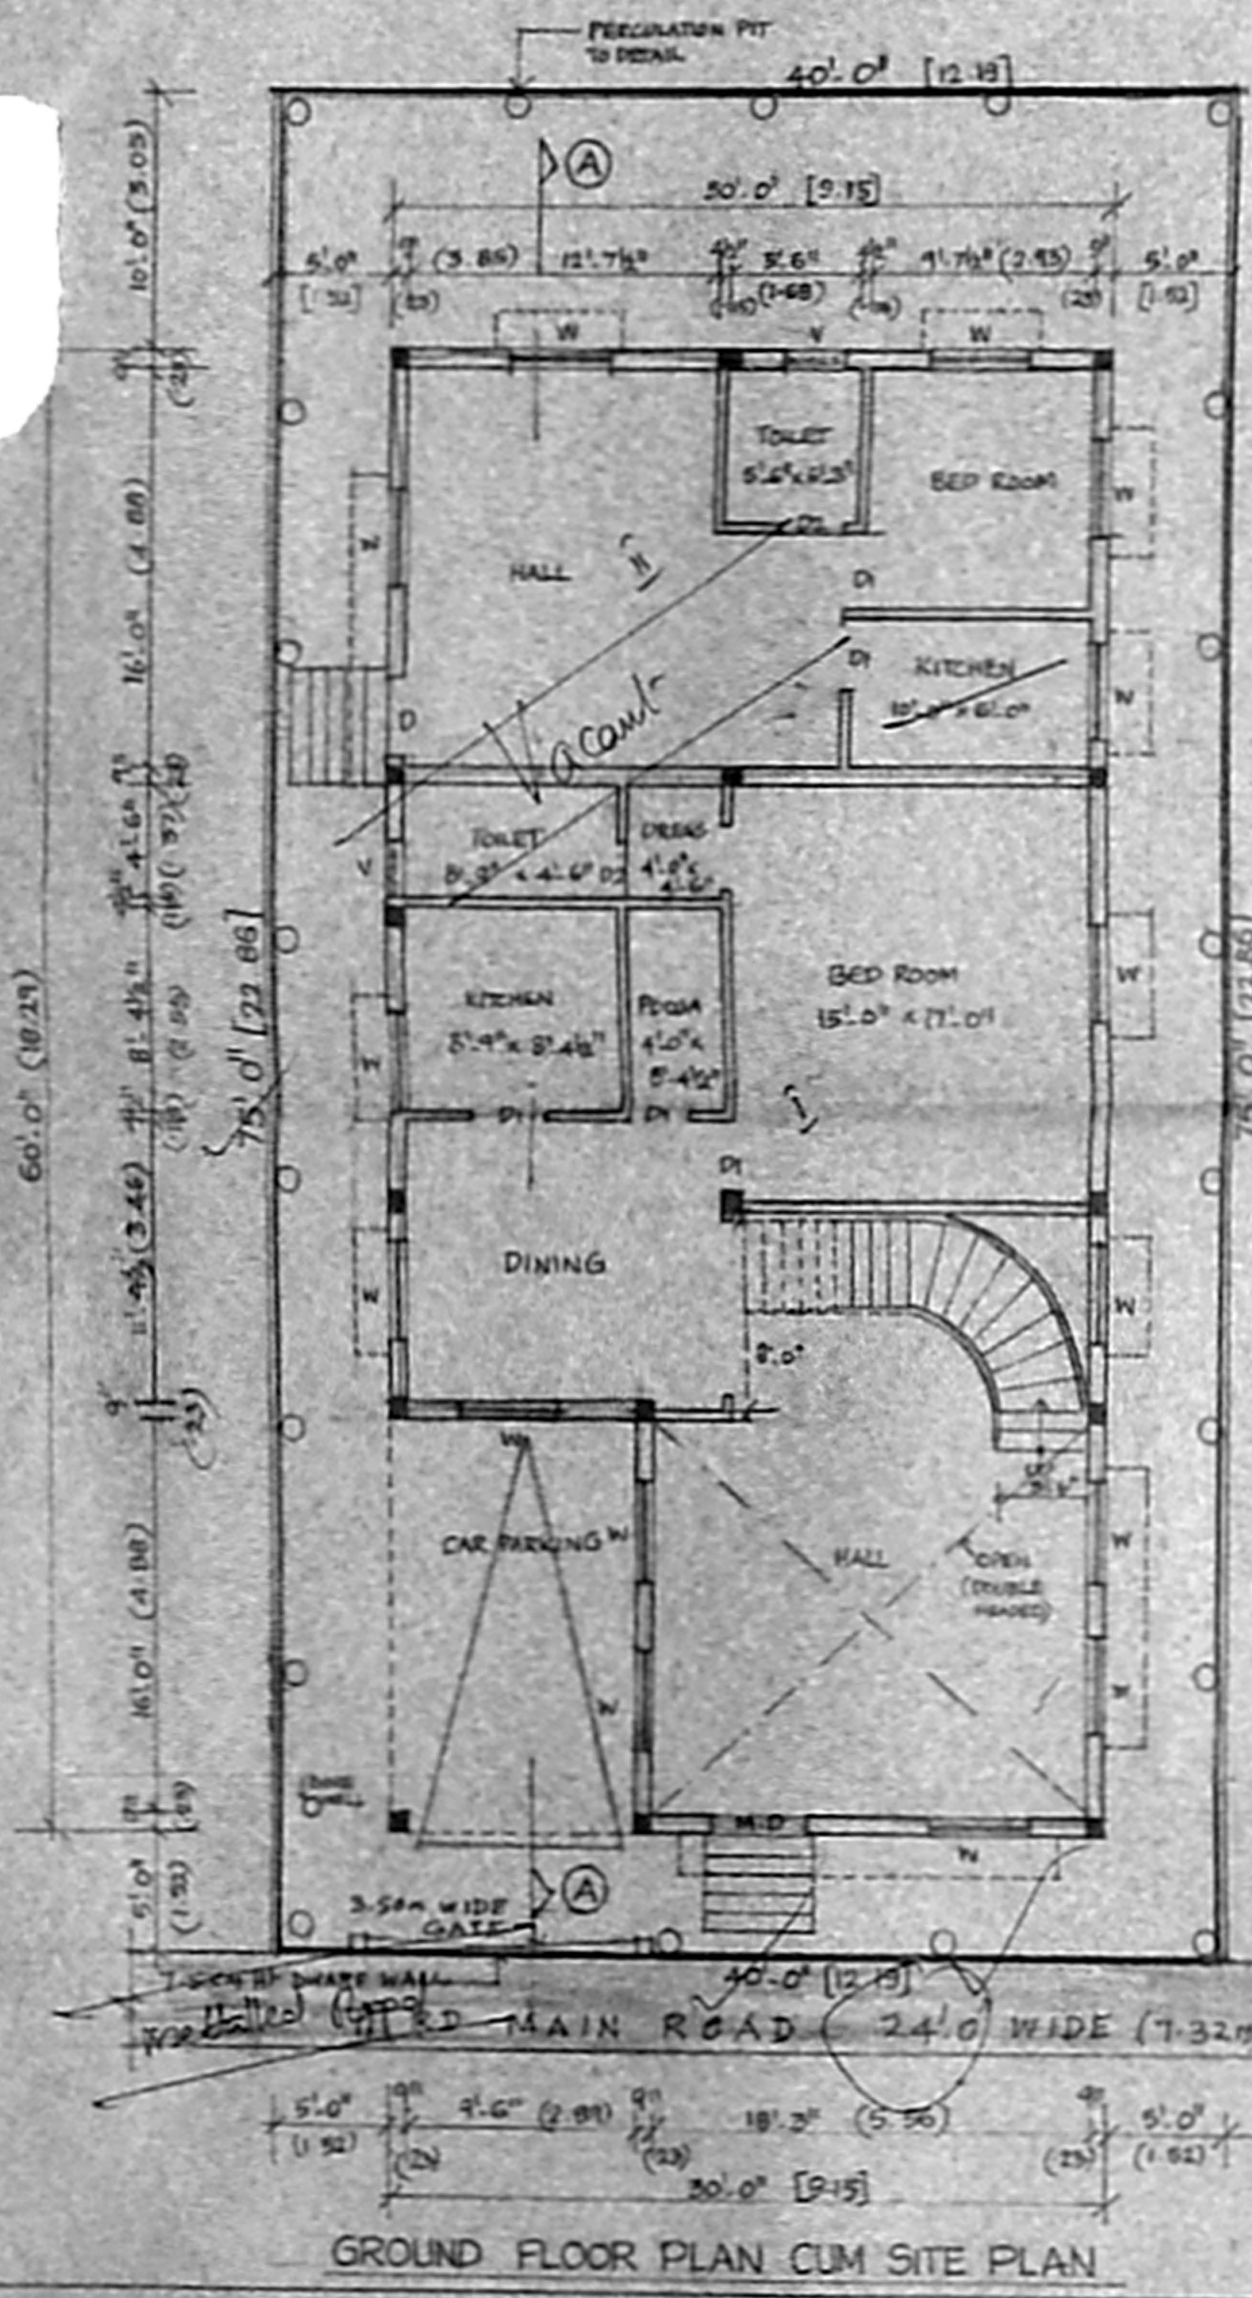


GROUND FLOOR PLAN CUM SITE PLAN

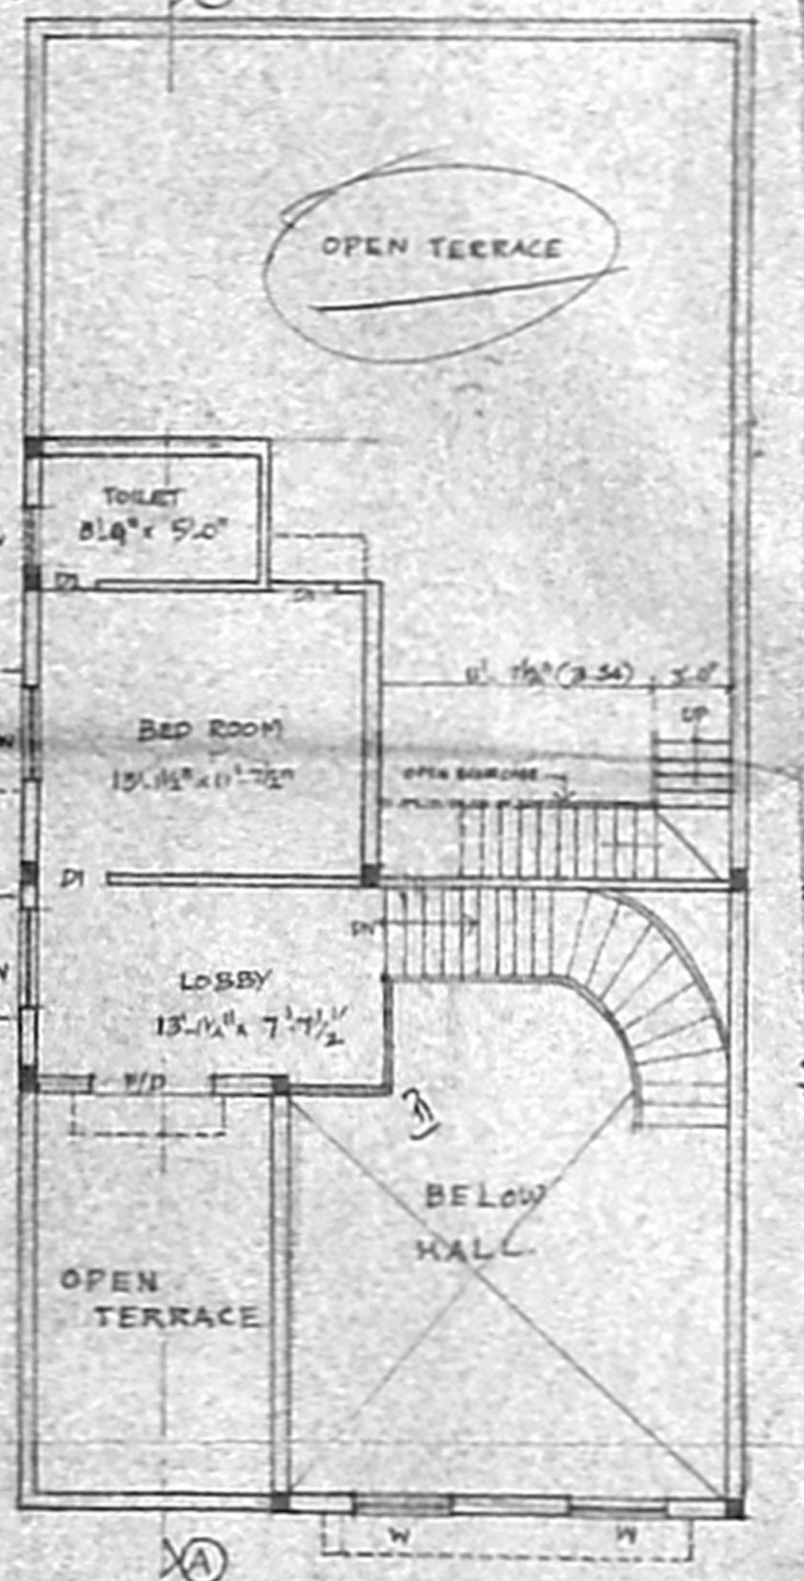


FIRST FLOOR PLAN

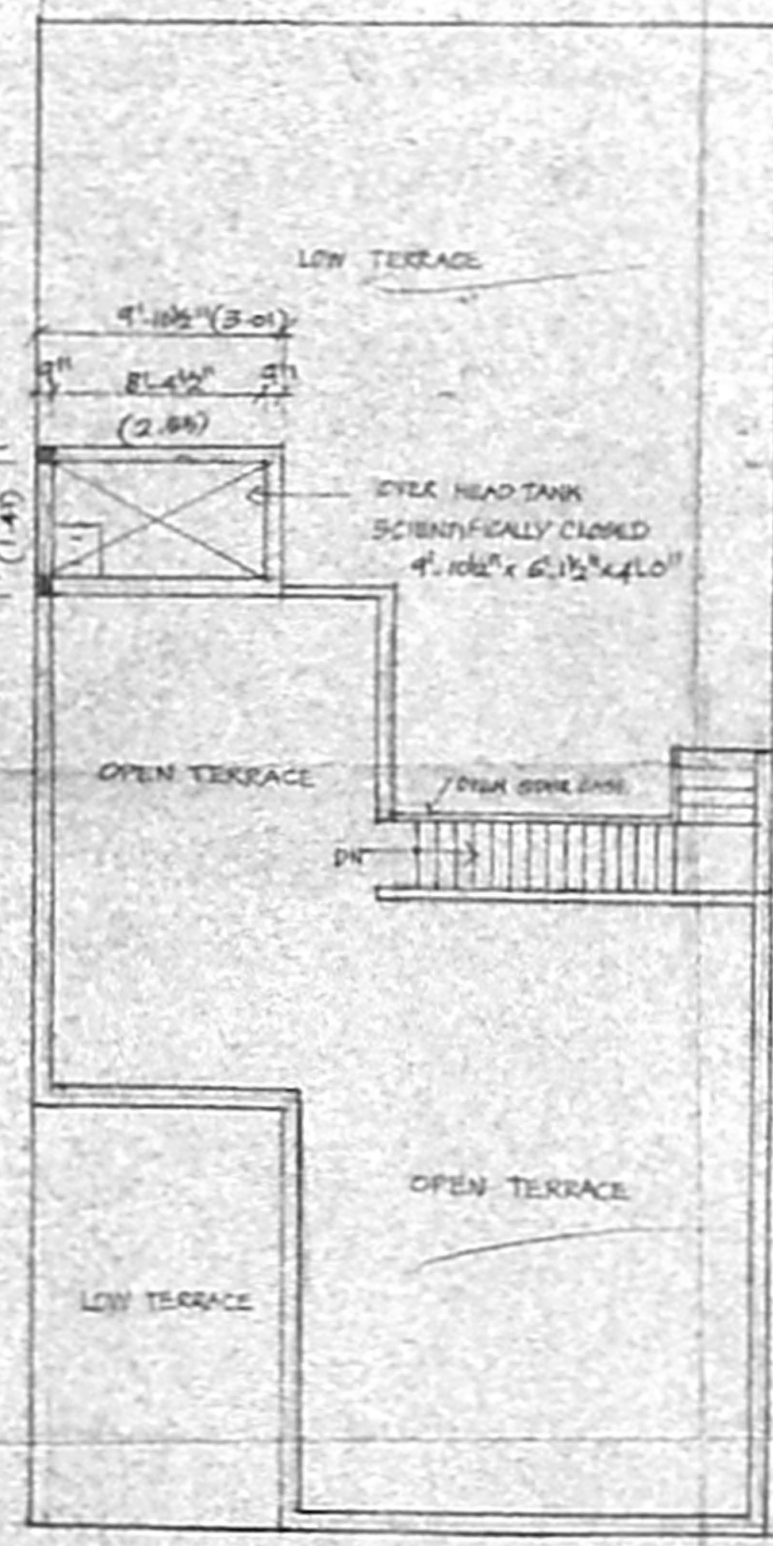


TERRACE FLOOR PLAN

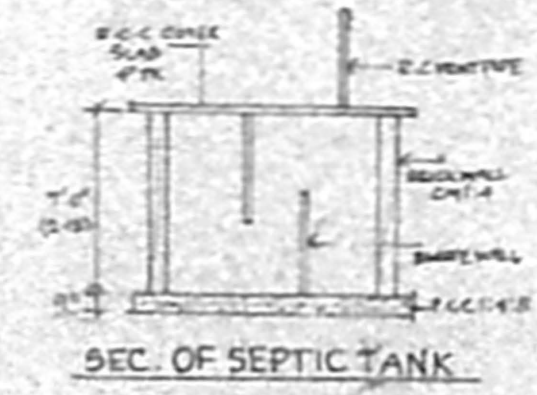


SEC. OF SEPTIC TANK

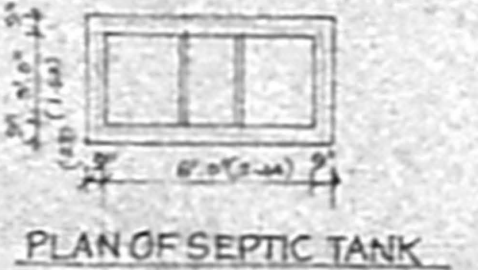

PLAN OF SEPTIC TANK

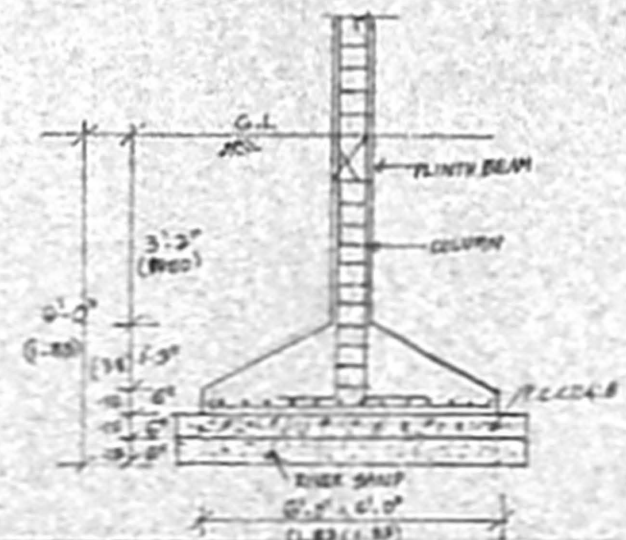

FOUNDATION DETAIL

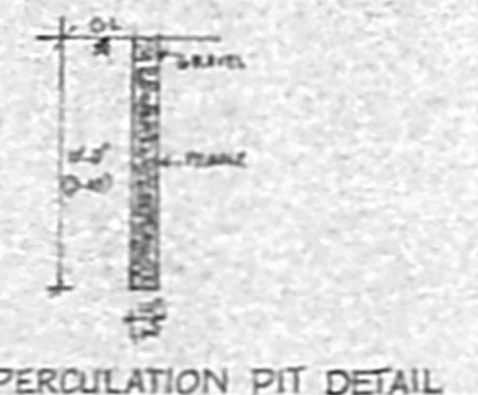

PERCOLATION PIT DETAIL