




FRONT ELEVATION

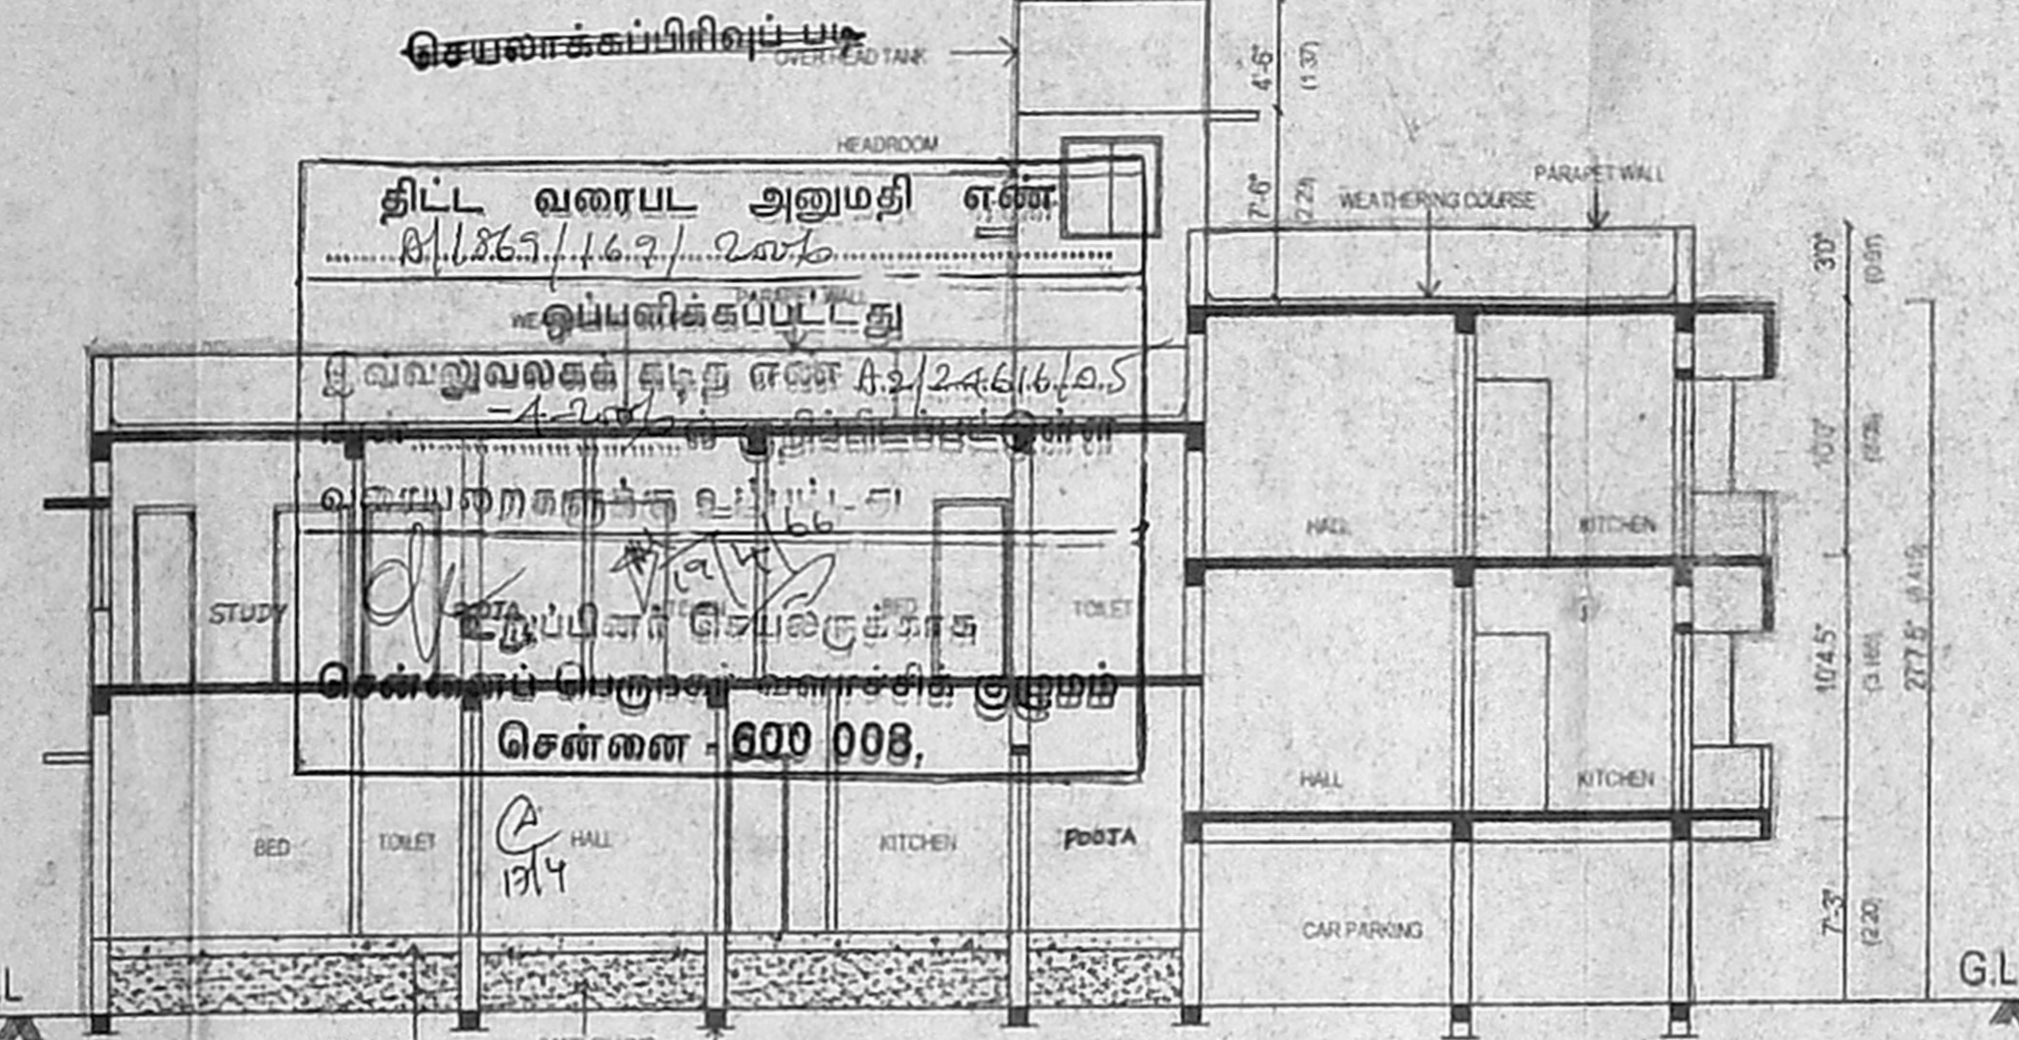


SECTION-AA'

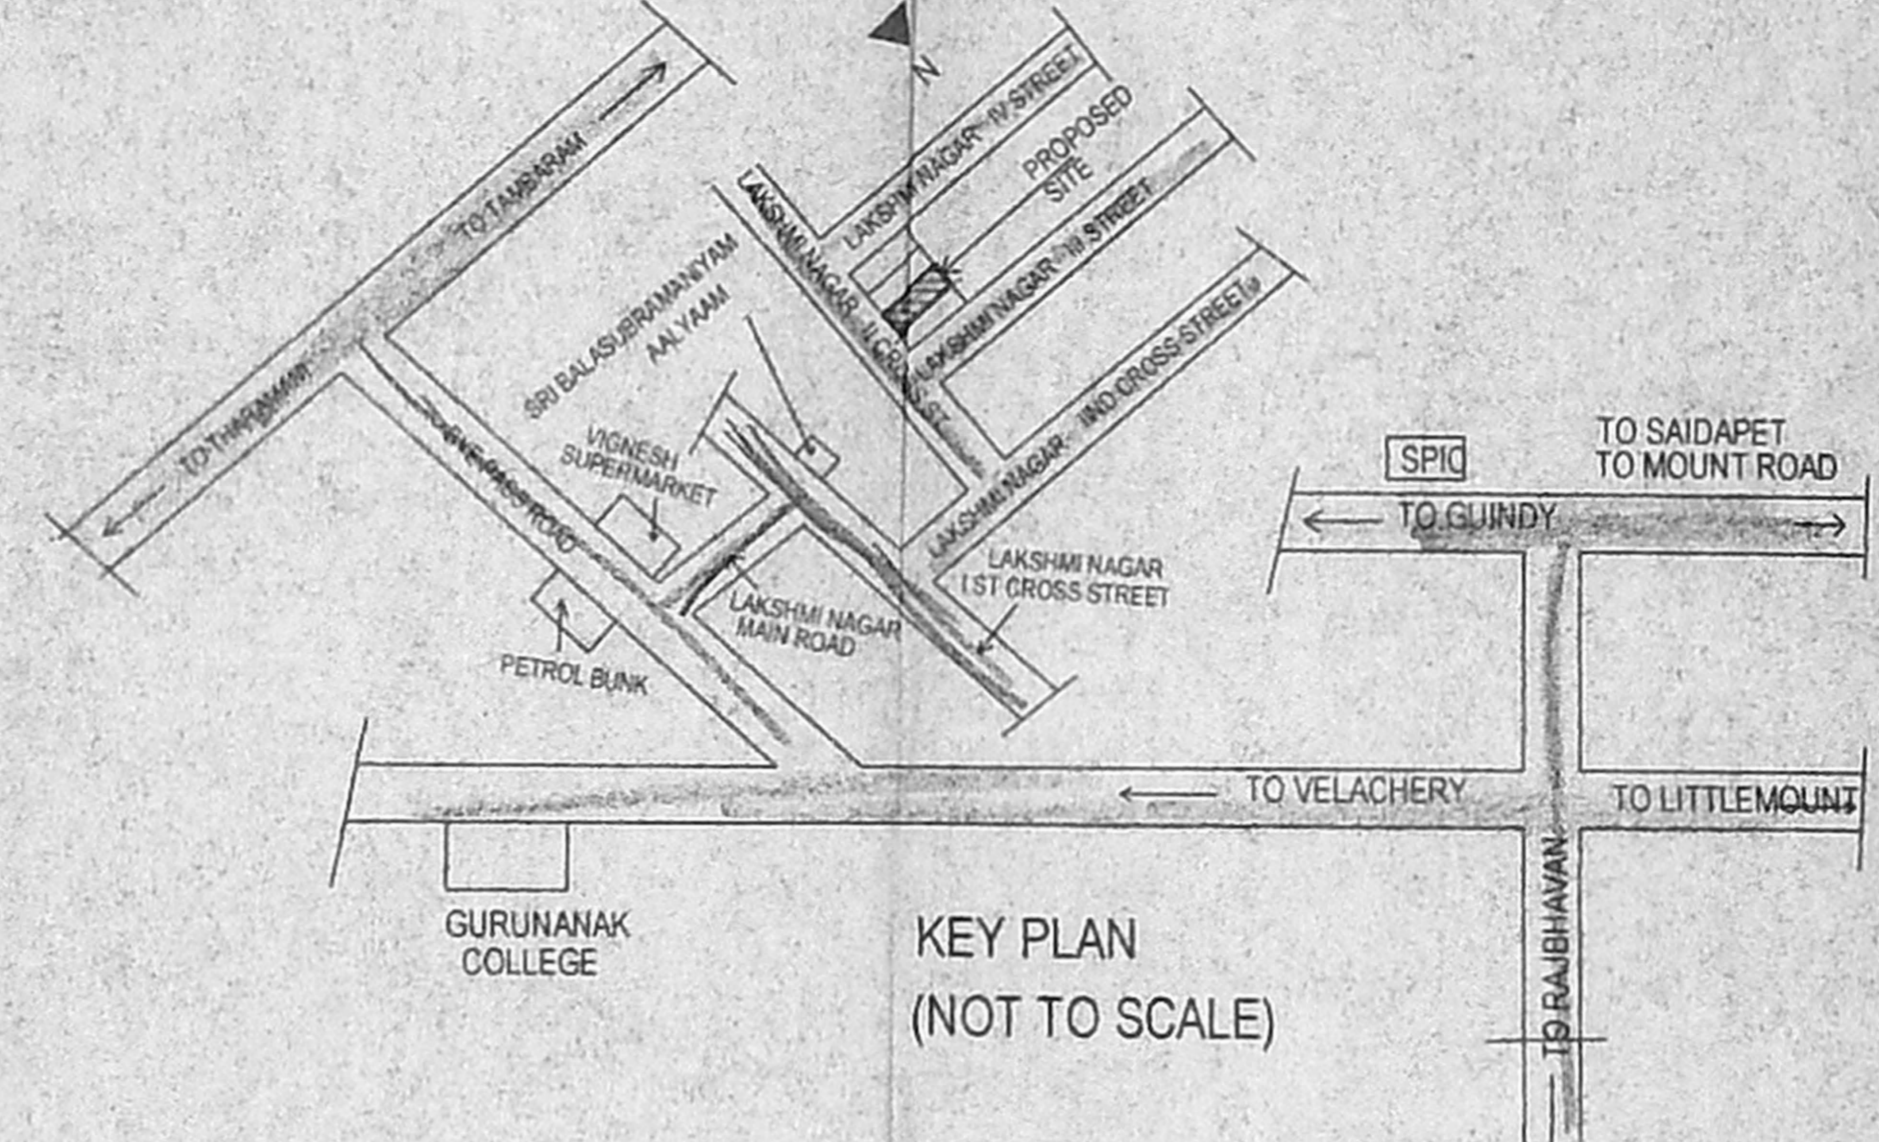


KEY PLAN (NOT TO SCALE)

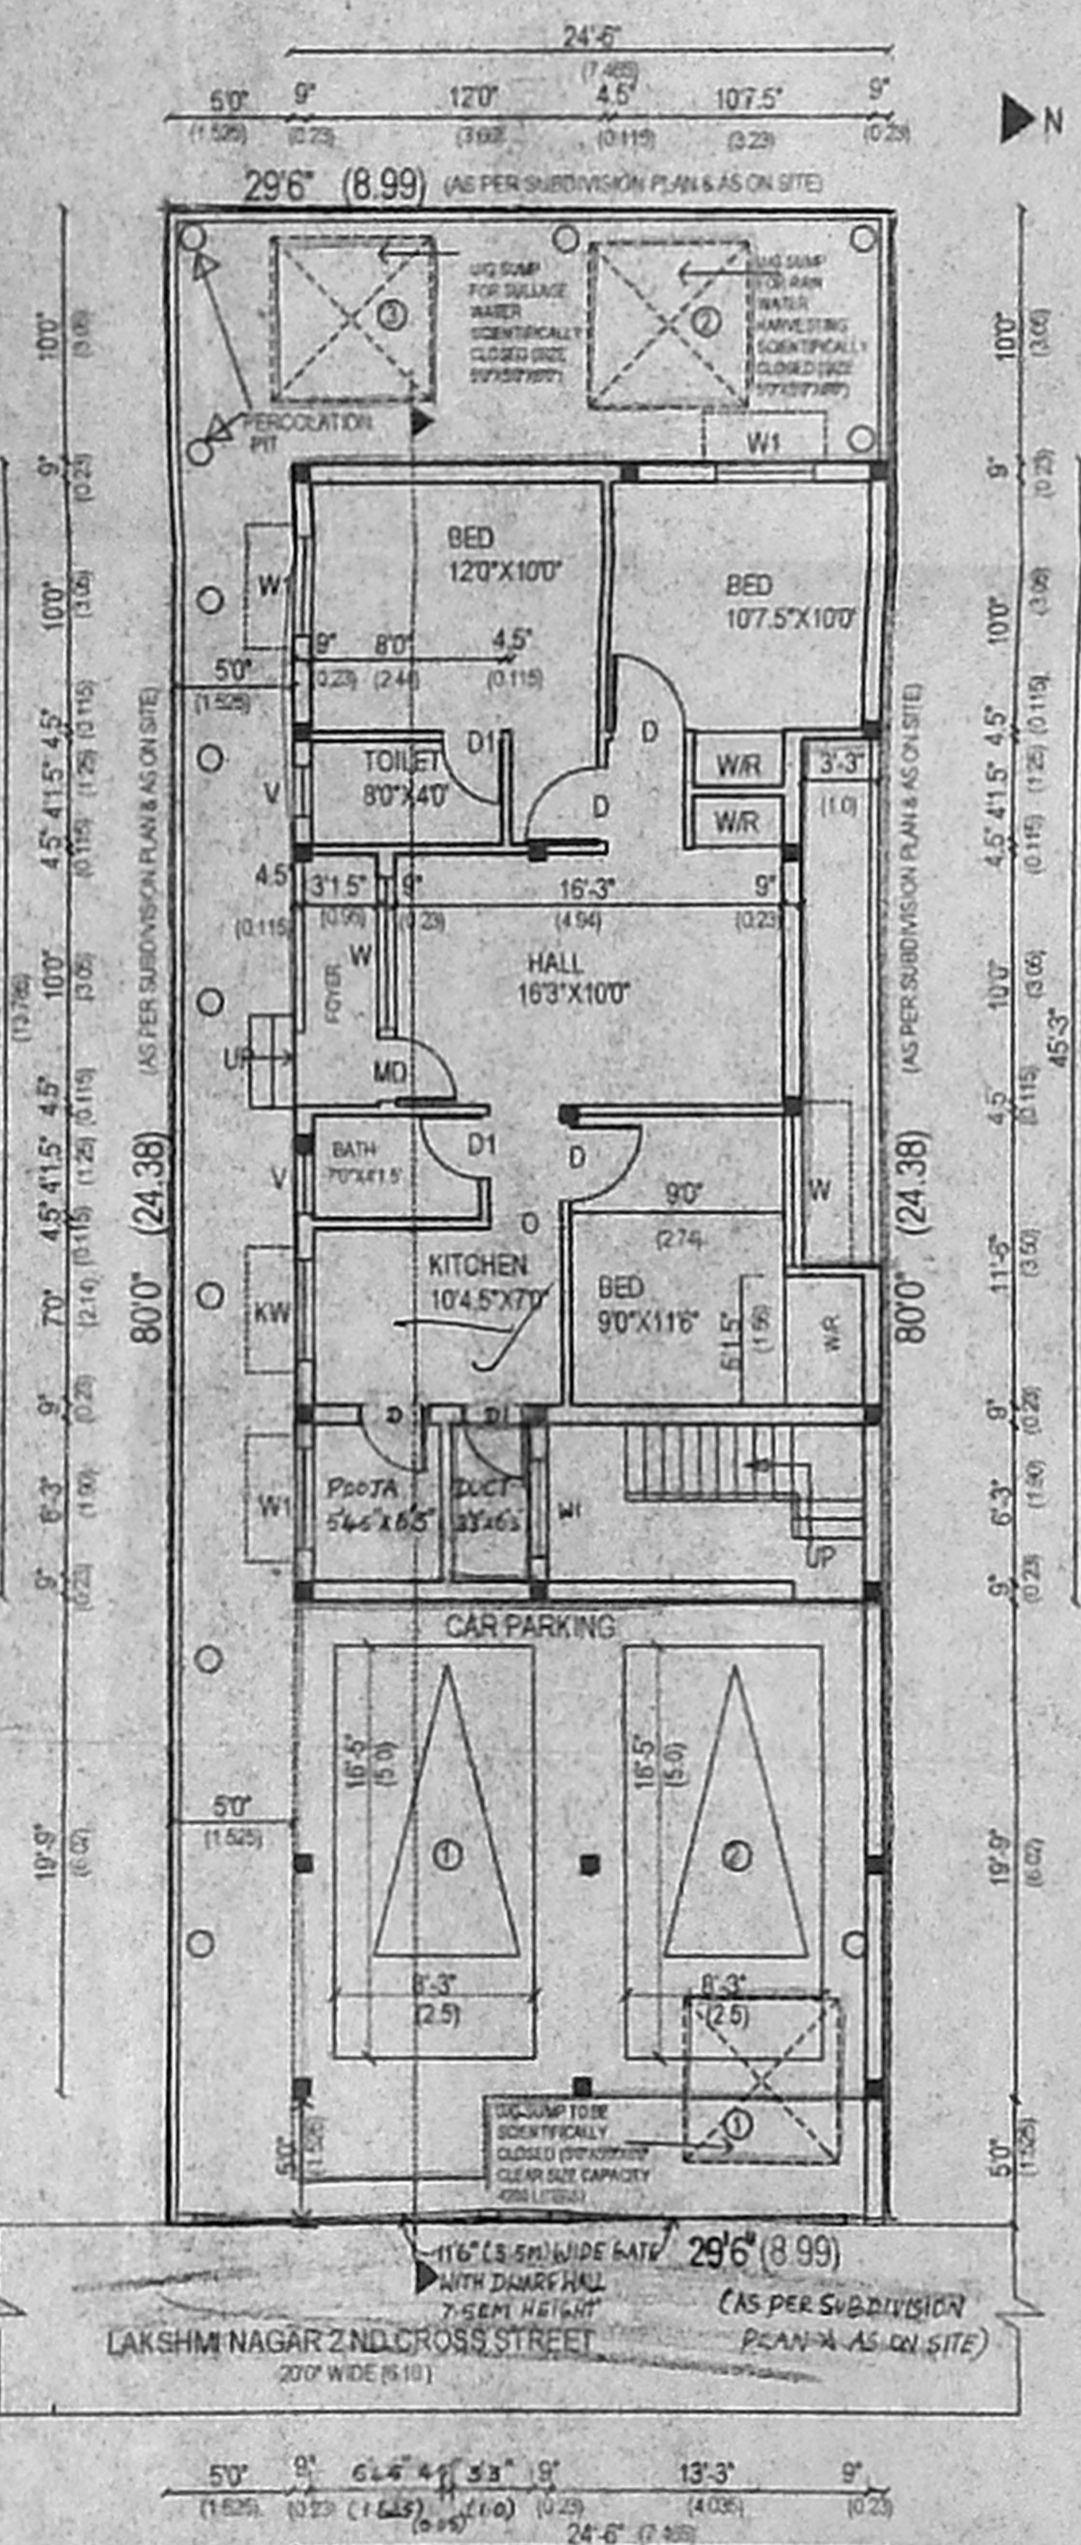


SITE/STILT/GROUND FLOOR PLAN

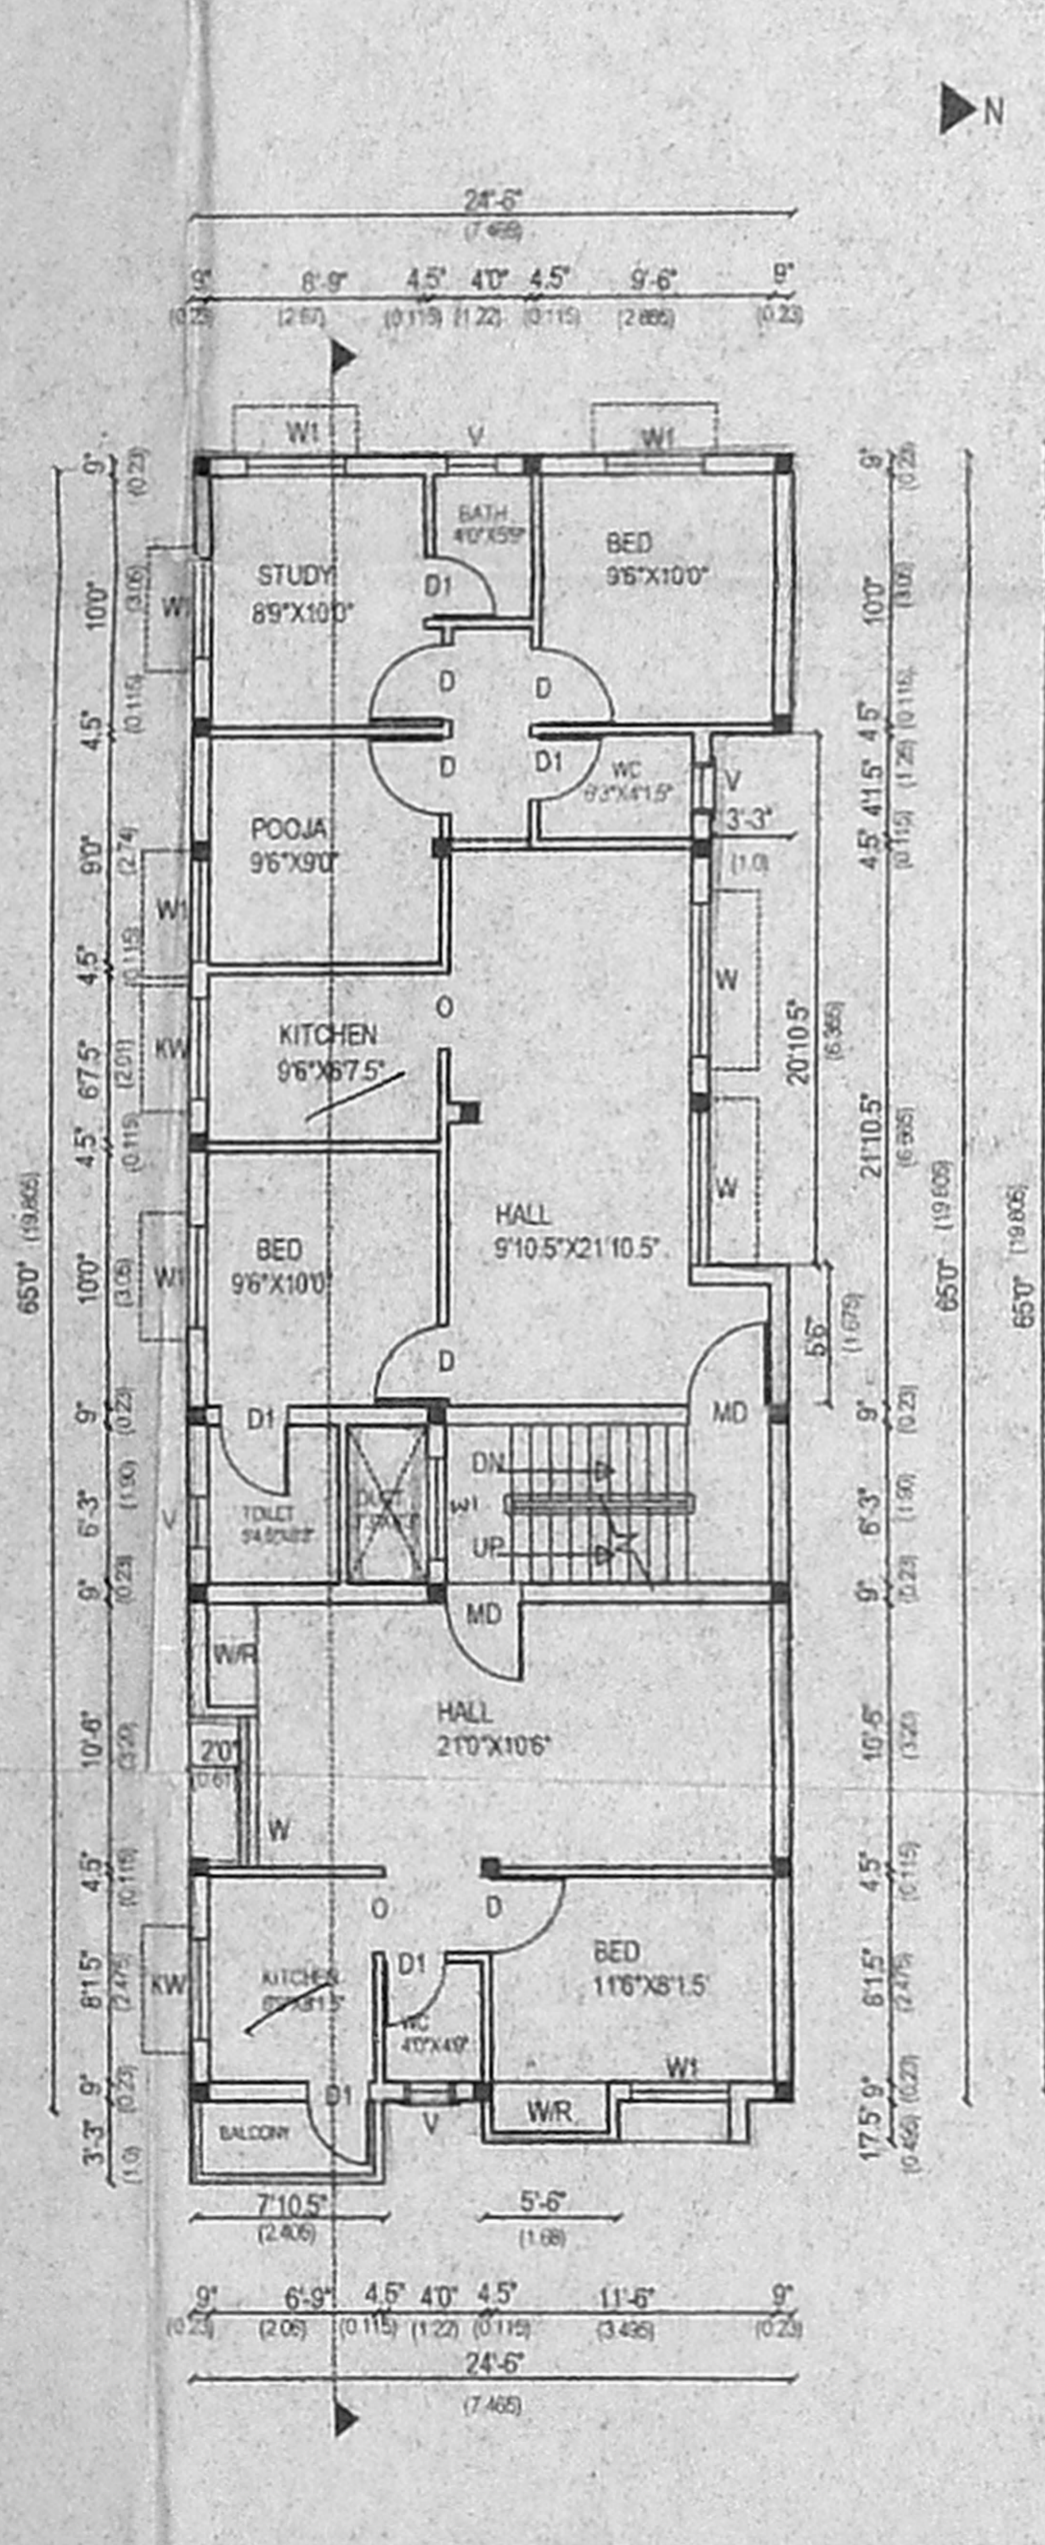


FIRST FLOOR PLAN

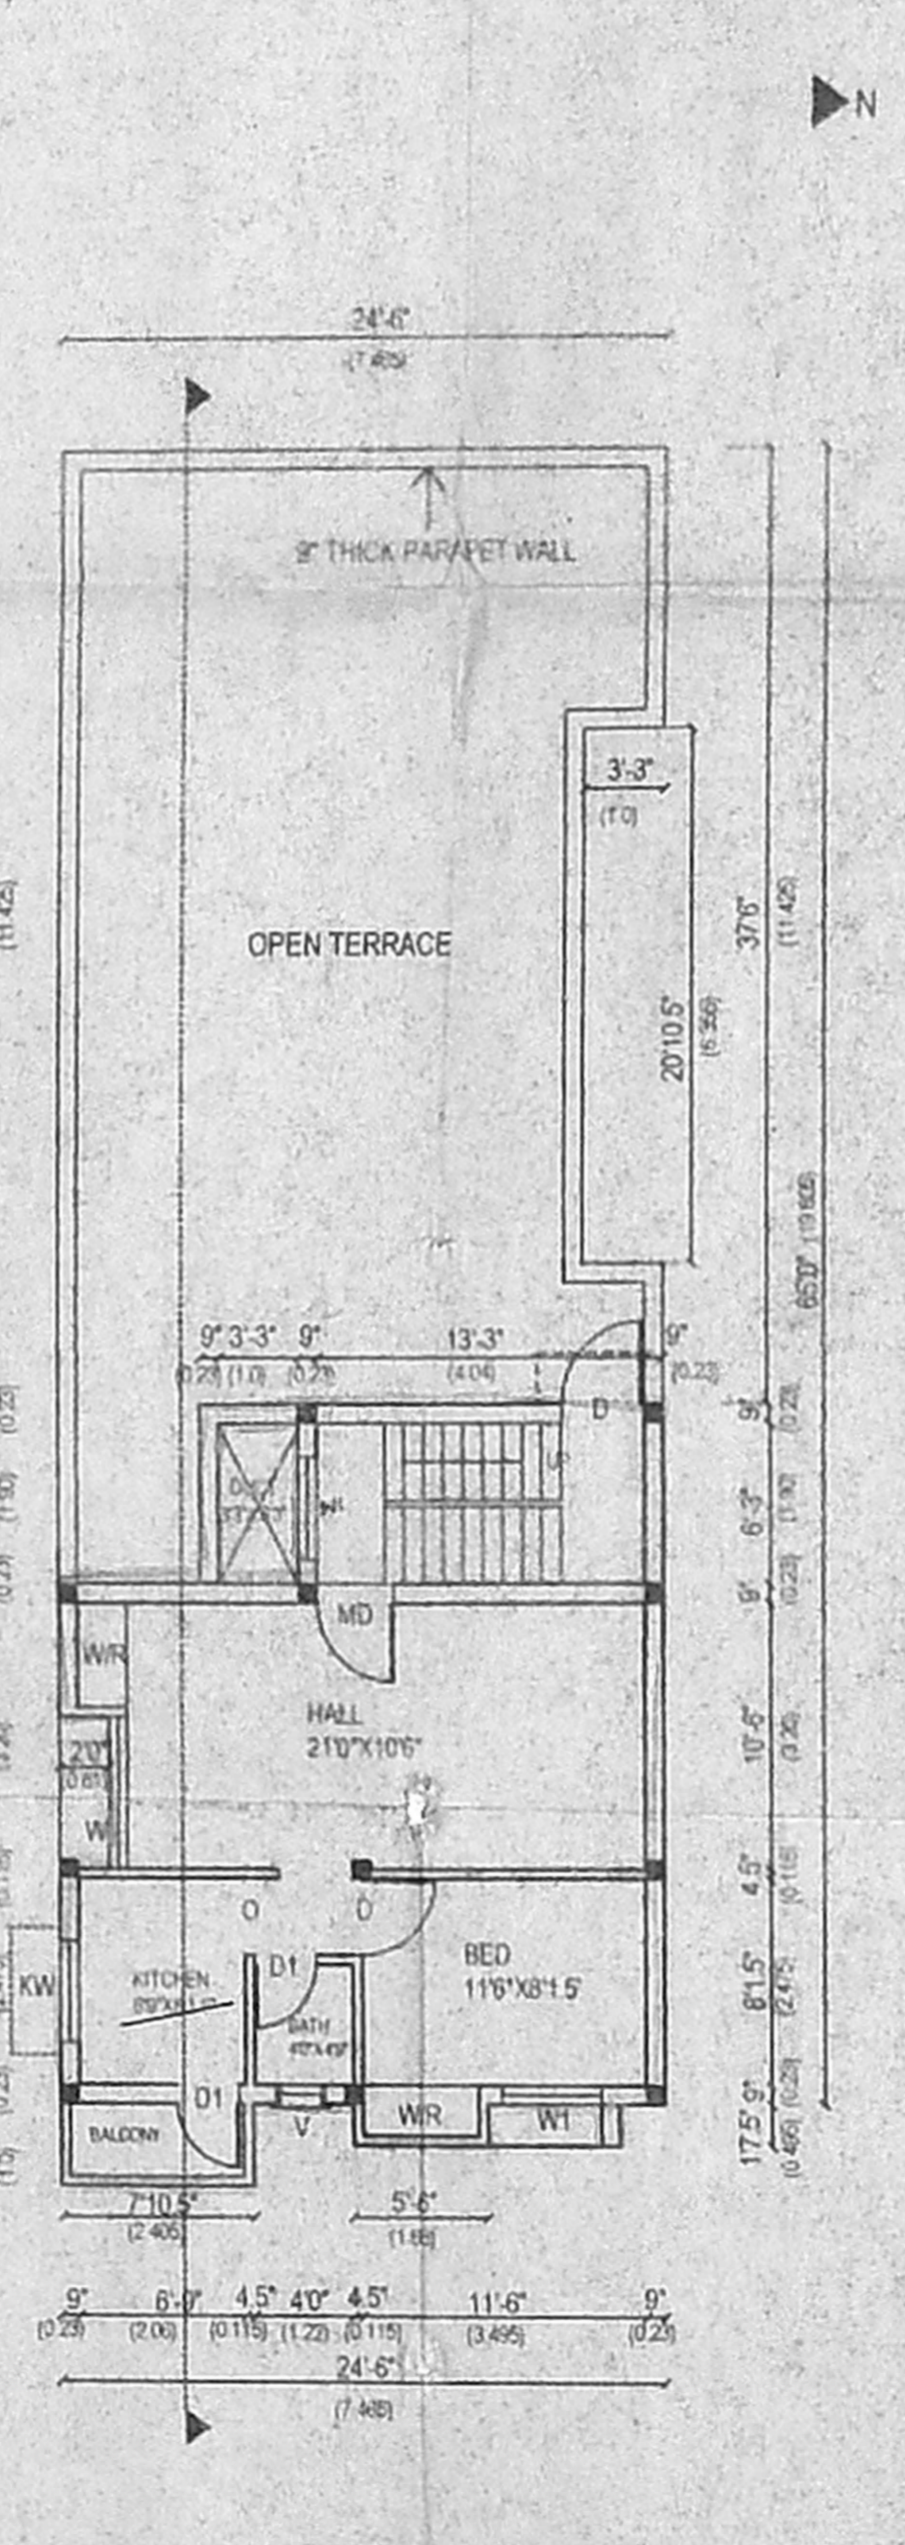


SECOND FLOOR PLAN (PART)

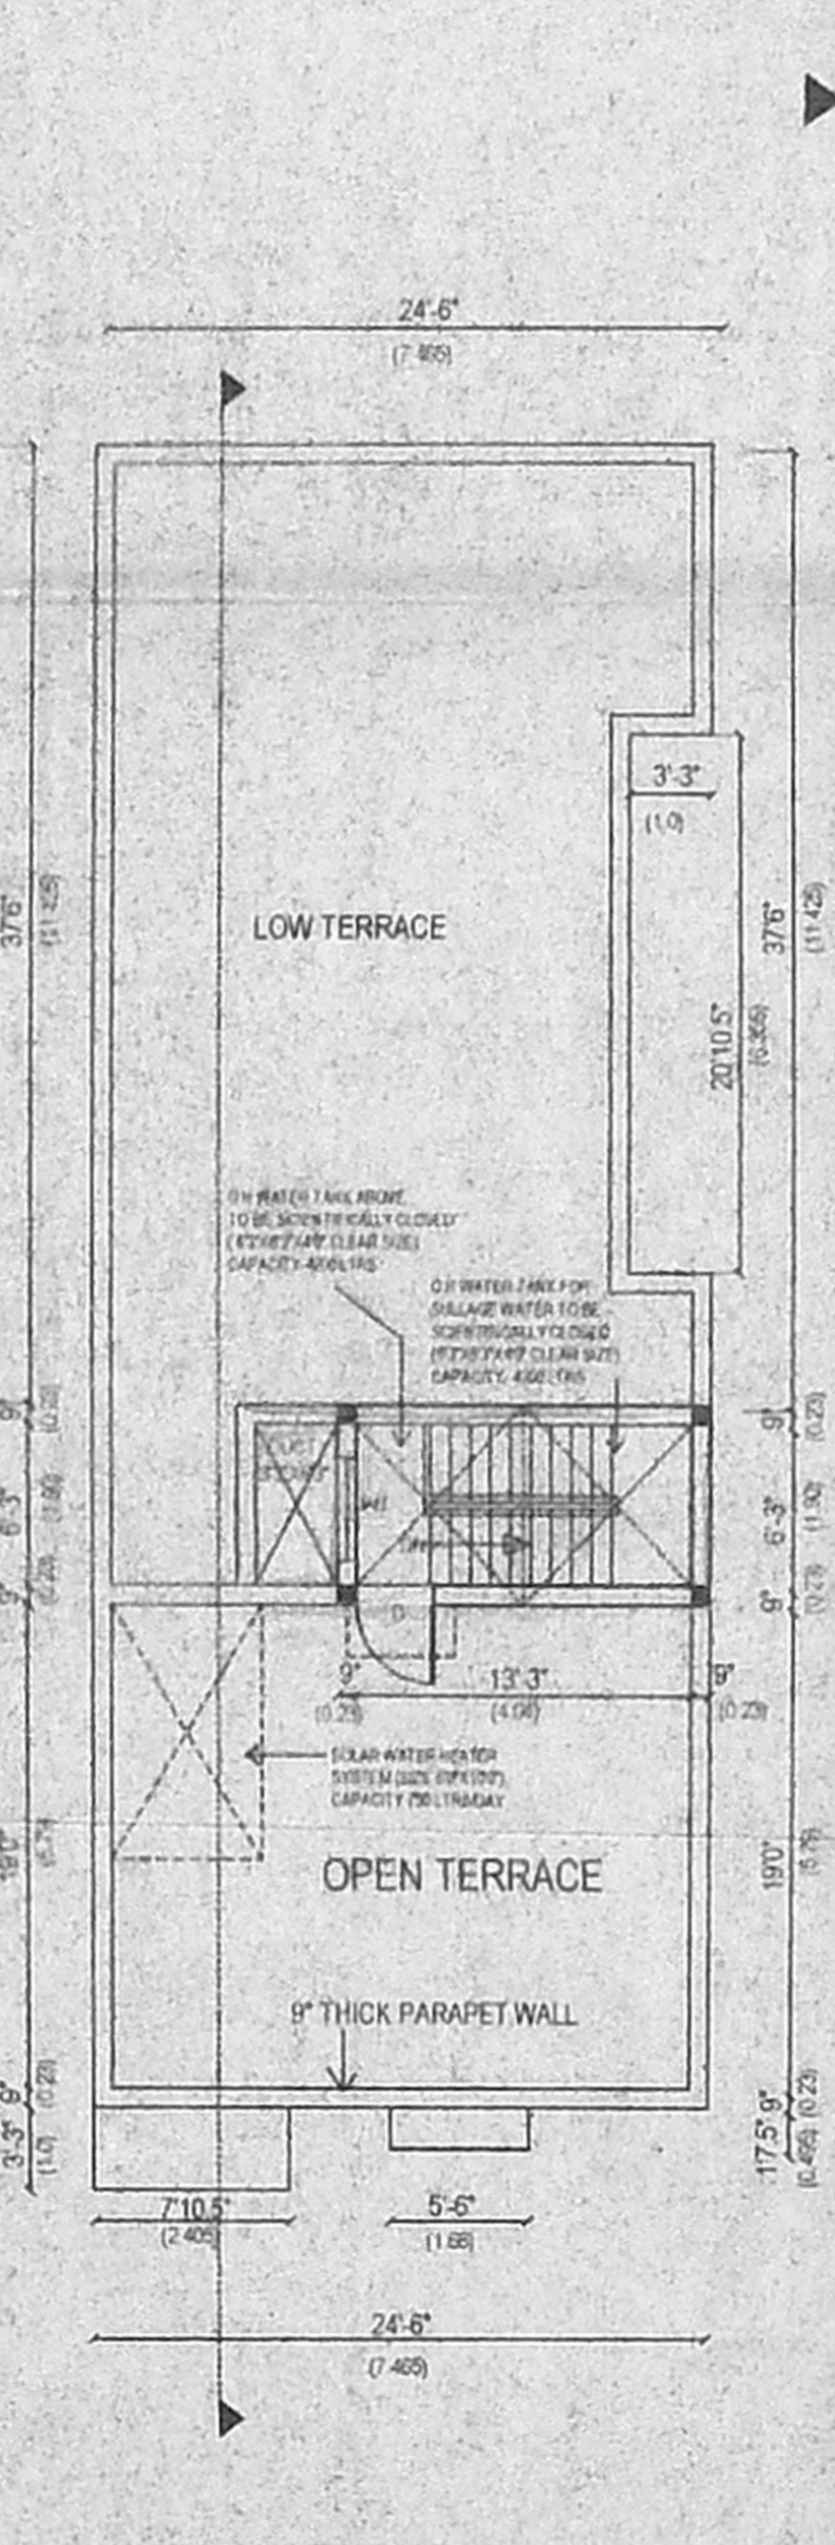


TERRACE FLOOR PLAN

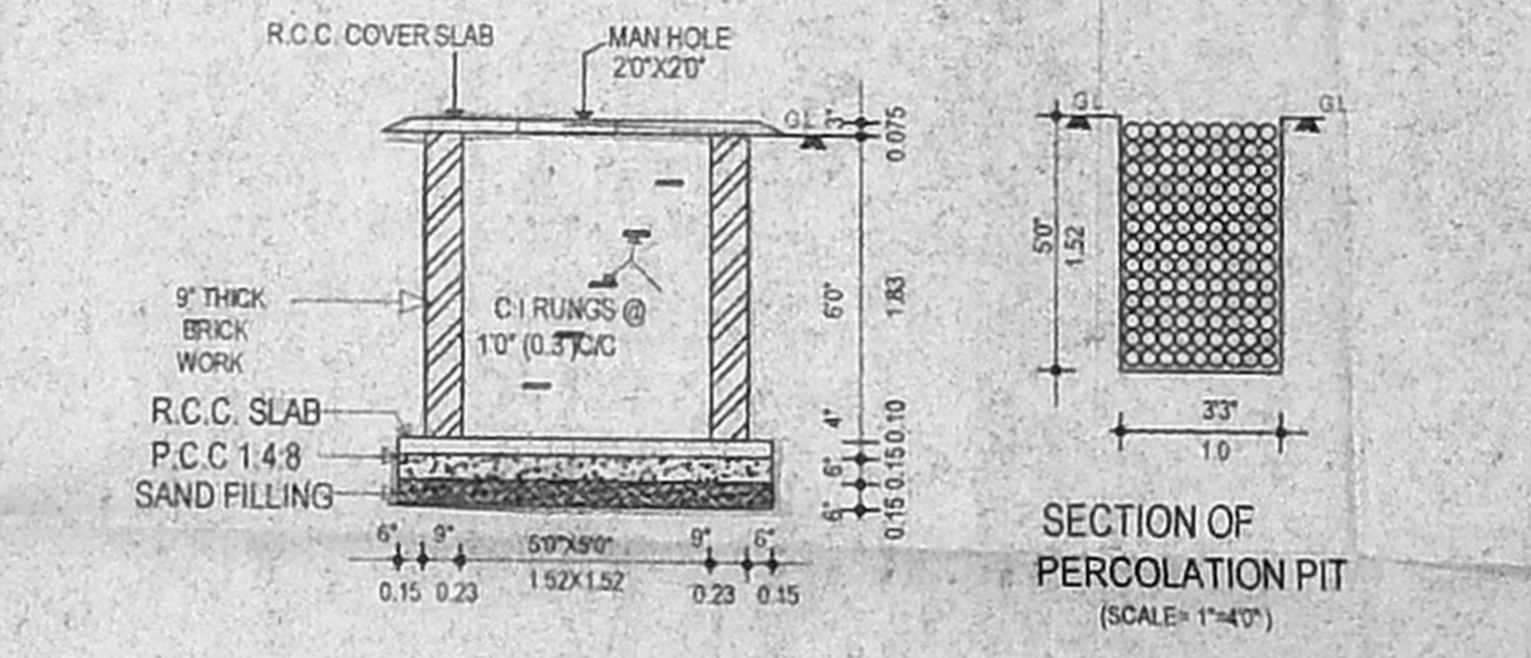


SECTION OF PERCOLATION PIT (SCALE=1"=4')

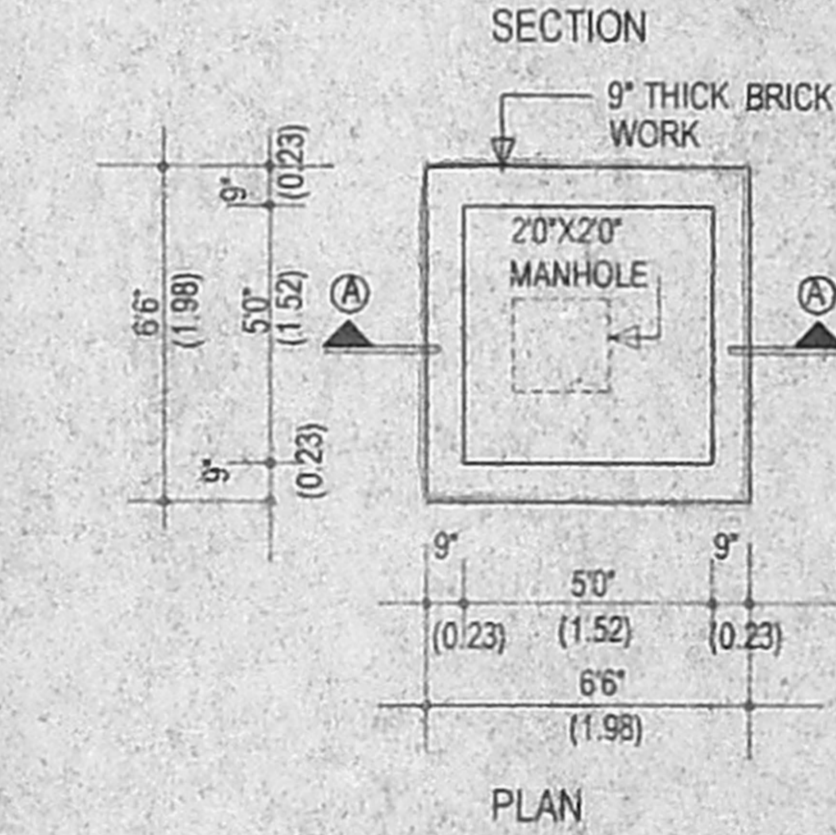

SUMP-1, 2, 3 DETAILS

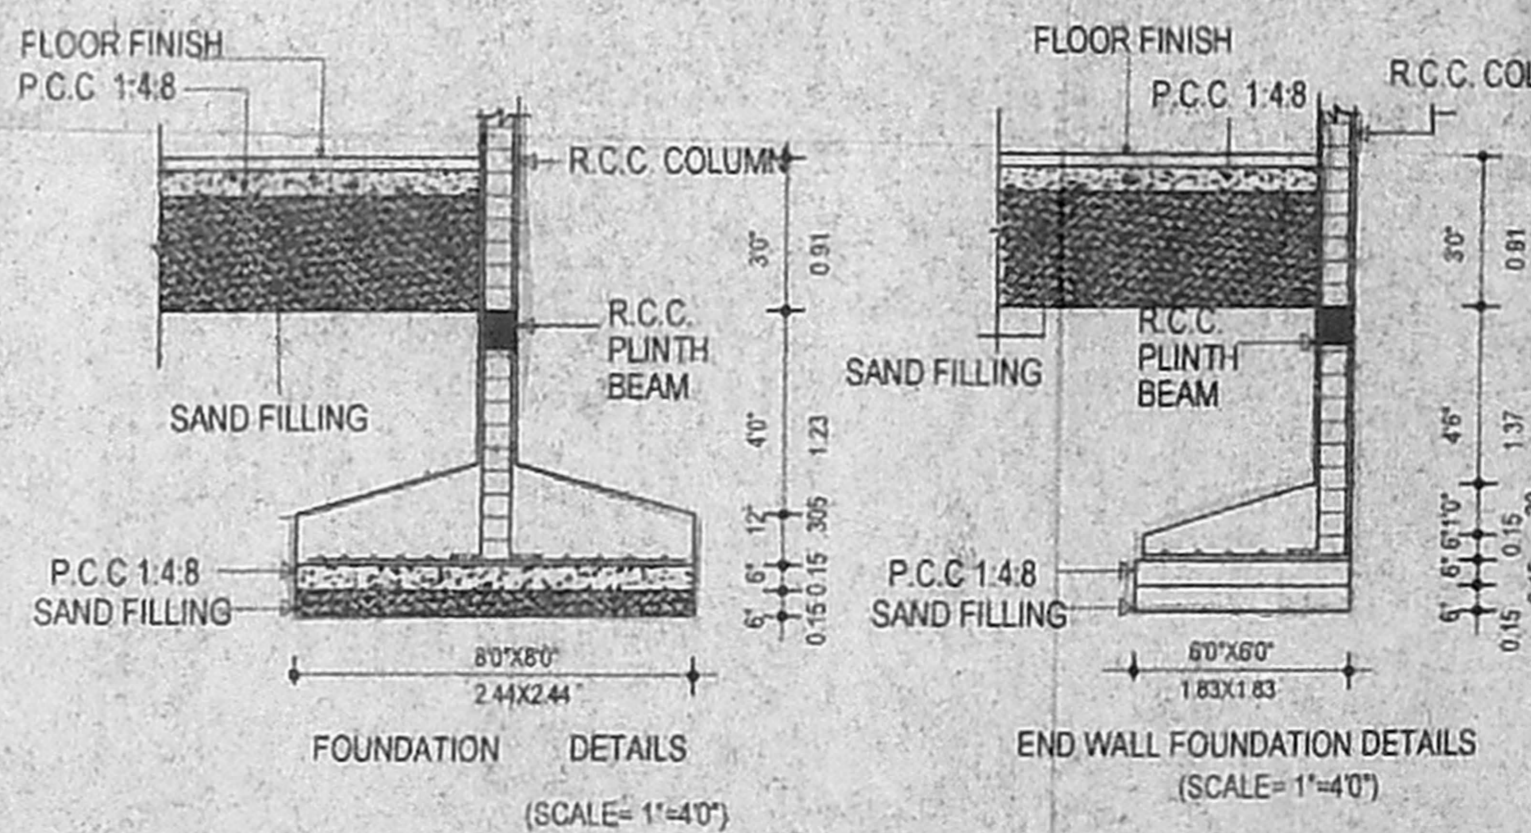

FOUNDATION DETAILS (SCALE=1"=4')

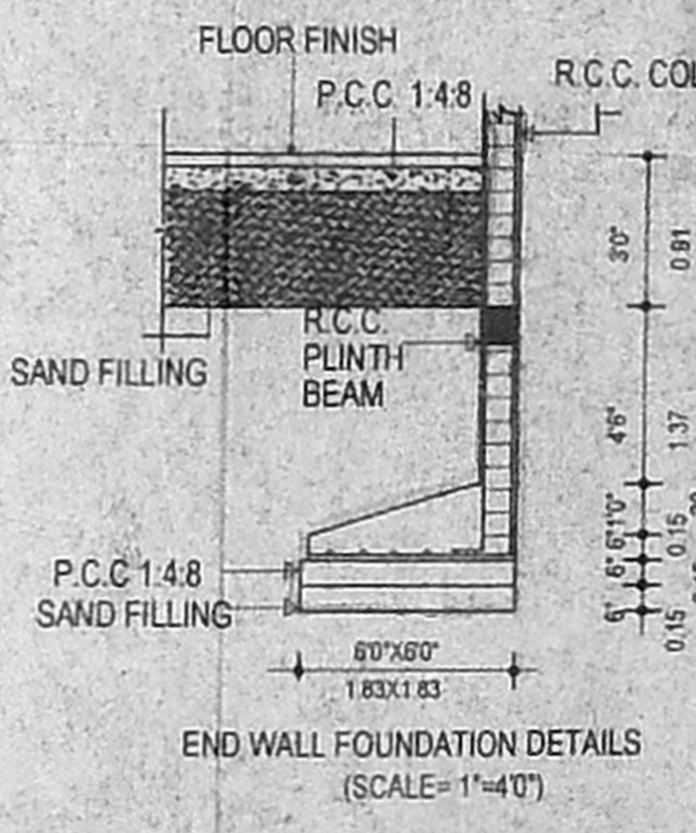

END WALL FOUNDATION DETAILS (SCALE=1"=4')

SCHEDULE OF JOINERY

MD	MAIN DOOR	33" x 70" (1.0 x 2.10)
D	DOOR	30" x 70" (0.90 x 2.10)
D1	DOOR	26" x 70" (0.75 x 2.10)
W	WINDOW	60" x 40" (1.80 x 1.20)
WT	WINDOW TREATMENT	1.120
KW	KITCHEN WINDOW	40" x 30" (1.20 x 0.90)
V	VEILATOR	28" x 20" (0.75 x 0.60)
O	OPENING	30" x 70" (0.90 x 2.10)

PLAN SHOWING THE PROPOSED RESIDENTIAL BUILDING AT PLOT NO. OF PLOT NOS: 15, 16, 17 & 18, LAKSHMI NAGAR II ND CROSS STREET, VELACHERY, CHENNAI-42.

S.NO: 426/Part. TS NO: 85 Part 41
 3B Part OF VELACHERY VILLAGE, ZONE - X, DIVISION - 153. SUB DIVISION APPROVED. VIDE: SD/01615/05, DATED 21/09/05.

AREA STATEMENT

	SQ.FT	SQ.M
PLOT EXTENT	2360.00	219.24
GROUND FLOOR AREA	1020.75	94.86
FIRST FLOOR AREA	1526.98	141.91
SECOND FLOOR AREA	627.83	58.35
TOTAL BUILTUP AREA	3175.56	295.12
F.S.I	1.346	
PLOT COVERAGE -	64.70%	

COLOUR INDEX

	PROPOSED
	ROAD
	SITE BOUNDARY

SCALE: 1"=80' (1:100)
 ALL DIMENSIONS ARE IN FEET AND INCHES & METRES

SIGNATURE OF THE OWNER
R. Subramanian

SIGNATURE OF THE LICENSED SURVEYOR
R. Subramanian
 R. SUBRAMANIAN, B. Arch., Regd. Architect CA/2002/32389
 Licensed Surveyor No. R.A. 459
 CORPORATION OF CHENNAI
 No. 5A, 2nd EAST CROSS STREET, AMARAVATHI NAGAR, ARUMBAKKAM, CHENNAI-108. MOBILE: 9984381590