



ELEVATION

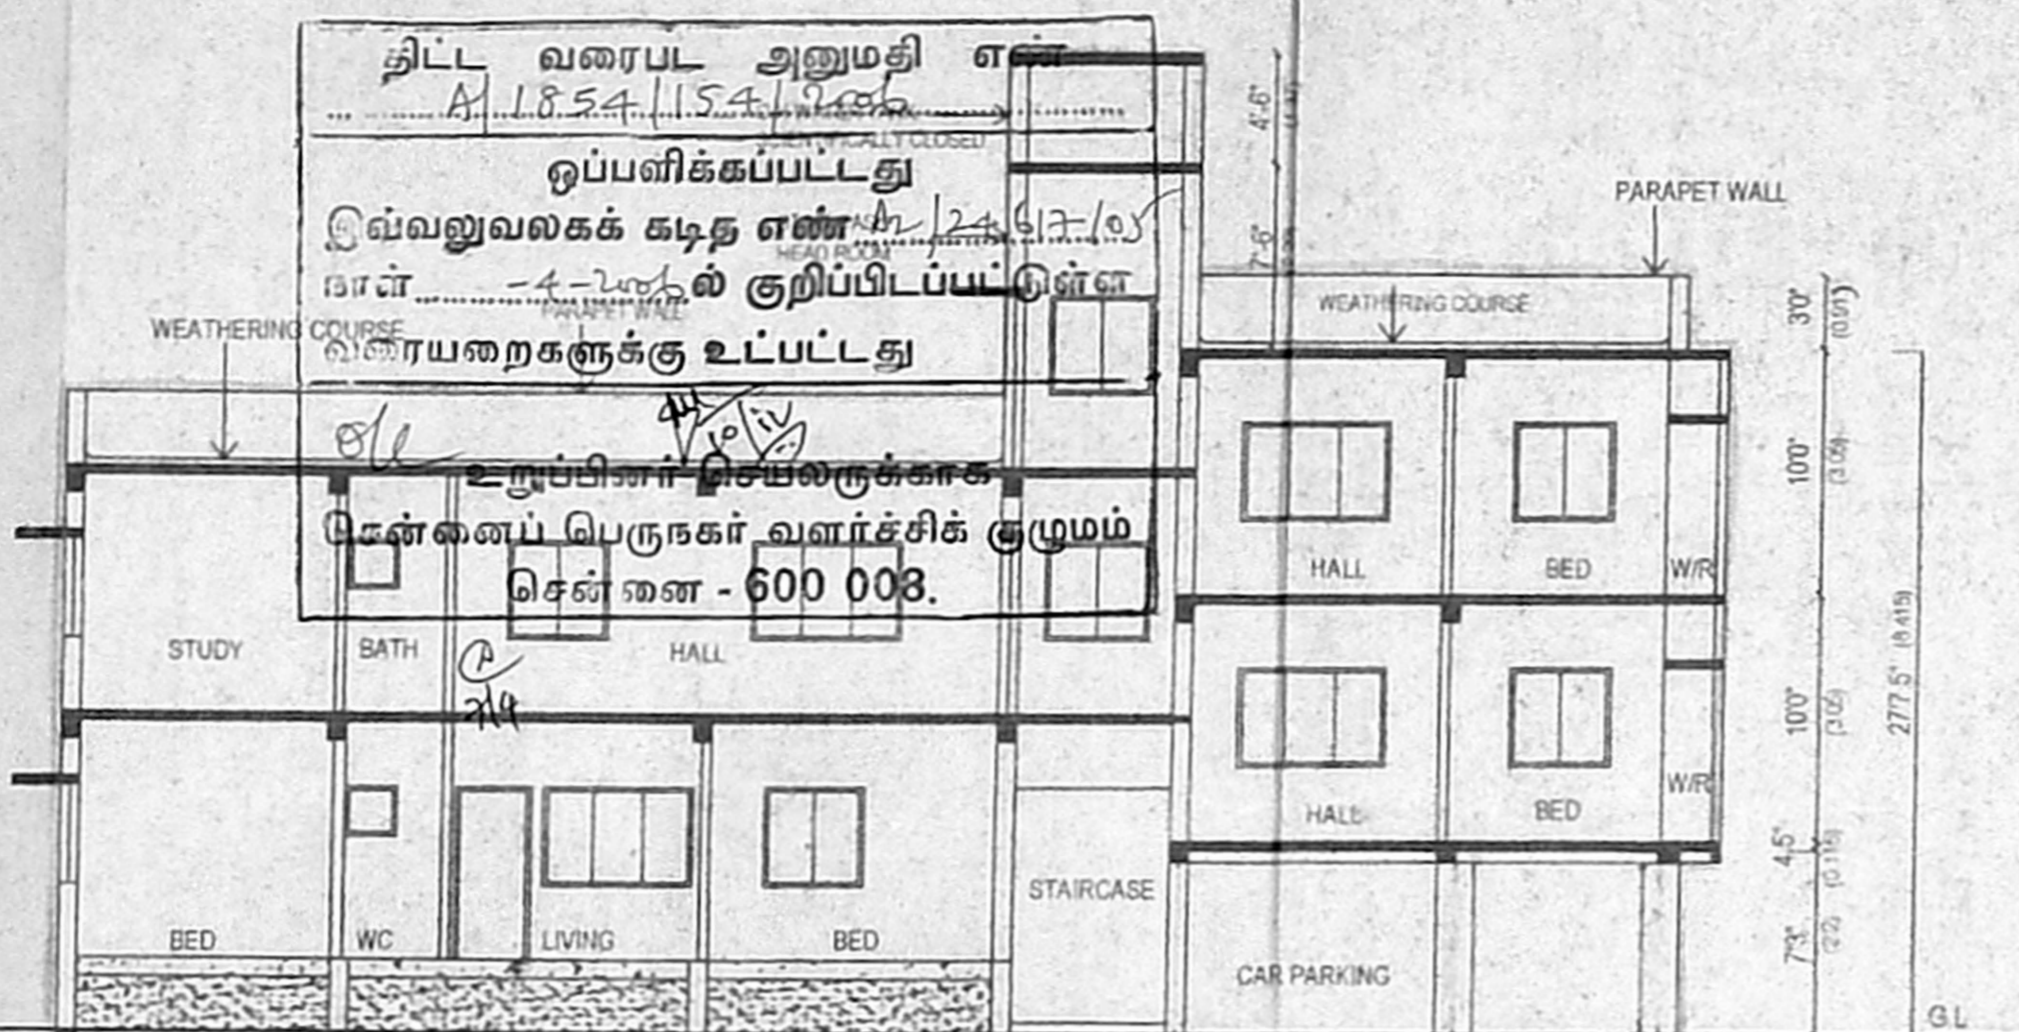

SECTION-AA

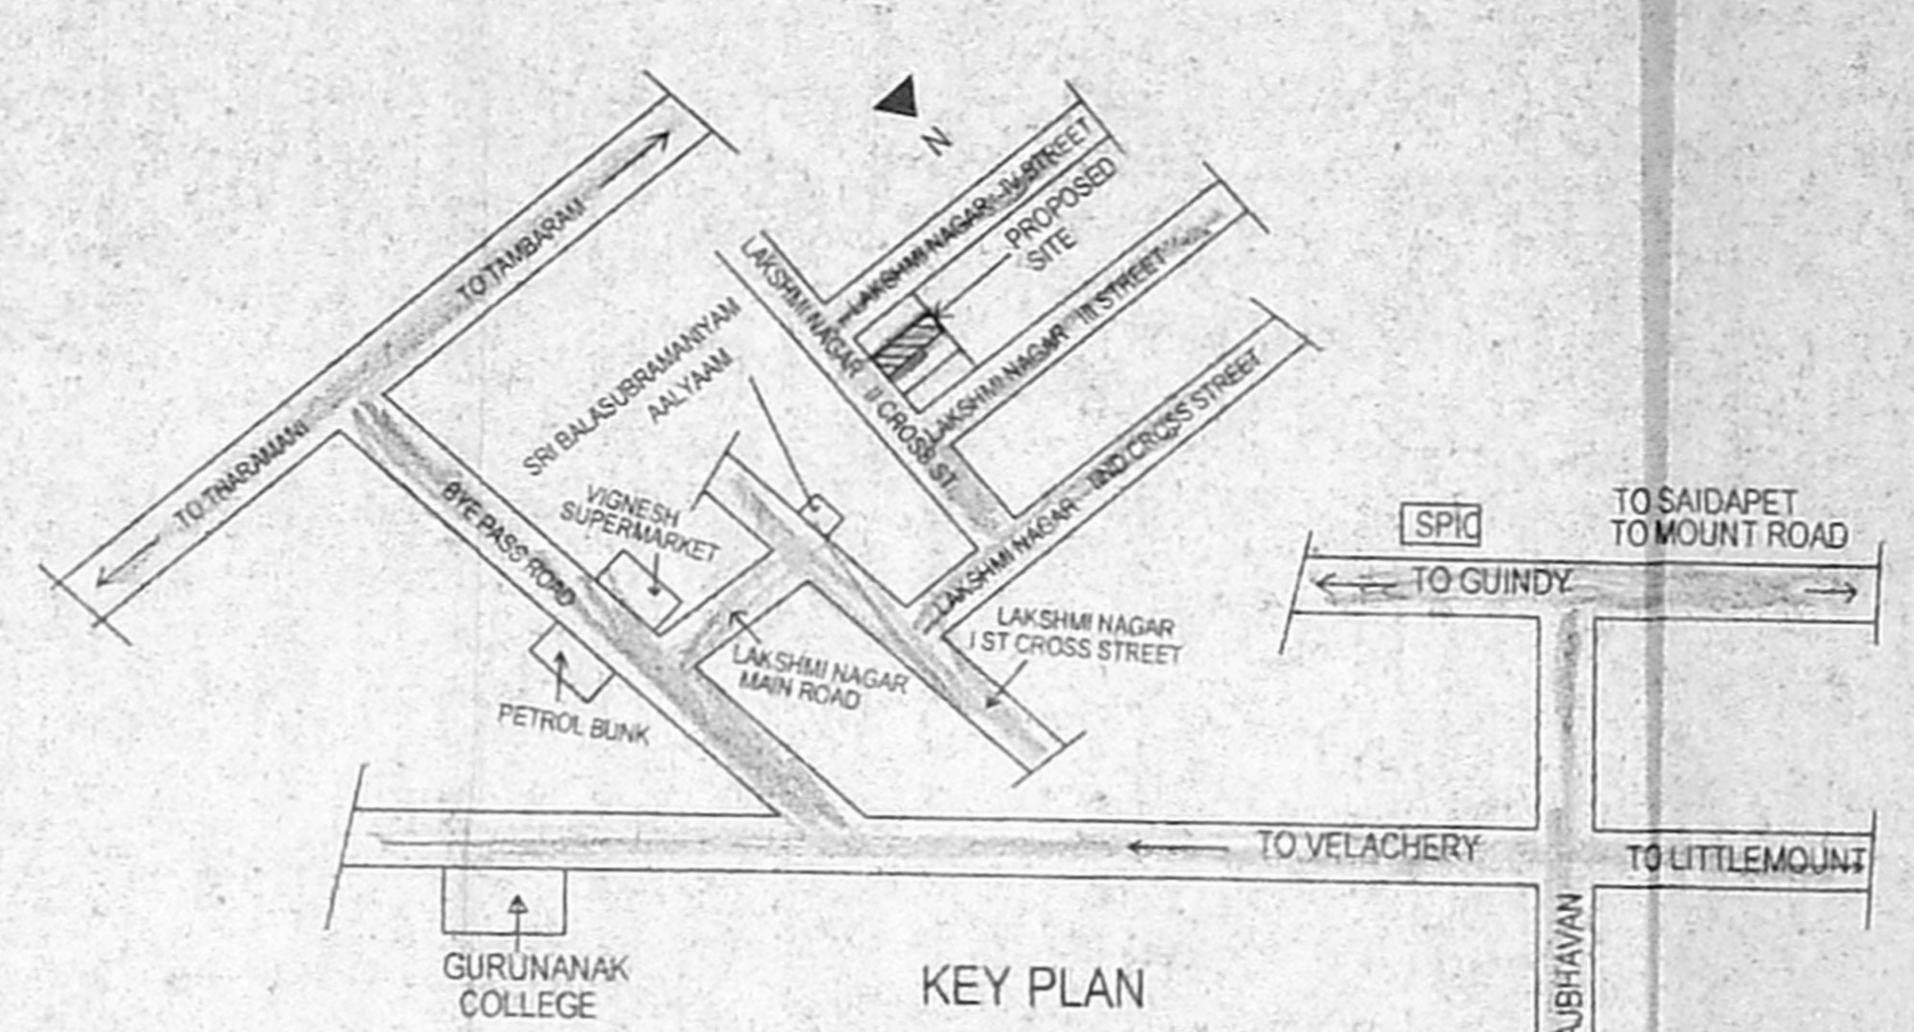

KEY PLAN (NOT TO SCALE)

SCHEDULE OF JOINERY

MD	MAIN DOOR	3'3" x 7'0" (1.0 x 2.1)
D	DOOR	3'0" x 7'0" (0.90 x 2.1)
D1	DOOR	3'0" x 7'0" (0.90 x 2.1)
W	WINDOW	4'0" x 4'0" (1.20 x 1.20)
W1	WINDOW	4'0" x 4'0" (1.20 x 1.20)
KW	KITCHEN WINDOW	3'0" x 3'0" (0.90 x 0.90)
V	VENTILATOR	2'0" x 2'0" (0.60 x 0.60)
O	OPENING	2'0" x 7'0" (0.60 x 2.1)

PLAN SHOWING THE PROPOSED RESIDENTIAL BUILDING AT 92X58 PLOT-C OF PLOT NOS:15,16,17,818, LAKSHMI NAGAR II ND CROSS STREET, VELACHERY, CHENNAI-42 9.2 X 58

S.NO- 426/Part
T.S.No: 85 part 2 & 86 part of VELACHERY VILLAGE, ZONE - X, DIVISION - 53. SUB DIVISION APPROVED VIDE SD/01615/05, DATED 21/09/05.

AREA STATEMENT

	SQ.FT	SQ.M
PLOT EXTENT	2360.00	219.24
GROUND FLOOR AREA	1042.03	96.84
FIRST FLOOR AREA	1528.66	142.07
SECOND FLOOR AREA	613.07	56.98
TOTAL BUILTUP AREA	3183.76	295.89
F.S.I	1.349	
PLOT COVERAGE	64.77%	


COLOUR INDEX

	PROPOSED
	ROAD
	SITE BOUNDRY


SCALE: 1" = 80' (1:160)
ALL DIMENSIONS ARE IN FEET AND INCHES & METRES

SIGNATURE OF THE OWNER
R. Subramanian


SIGNATURE OF THE LICENSED SURVEYOR
R. Subramanian
R. SUBRAMANIAN, B. Arch.,
Regd Architect CA/2002 - 339
Licensed Surveyor No. RA/489
CORPORATION OF CHENNAI
No: 6A, 2nd EAST CROSS STREET,
ANBARAVATHI NAGAR,
ARUMBAKKAM, CHENNAI-106.
MOBILE: 9884381630

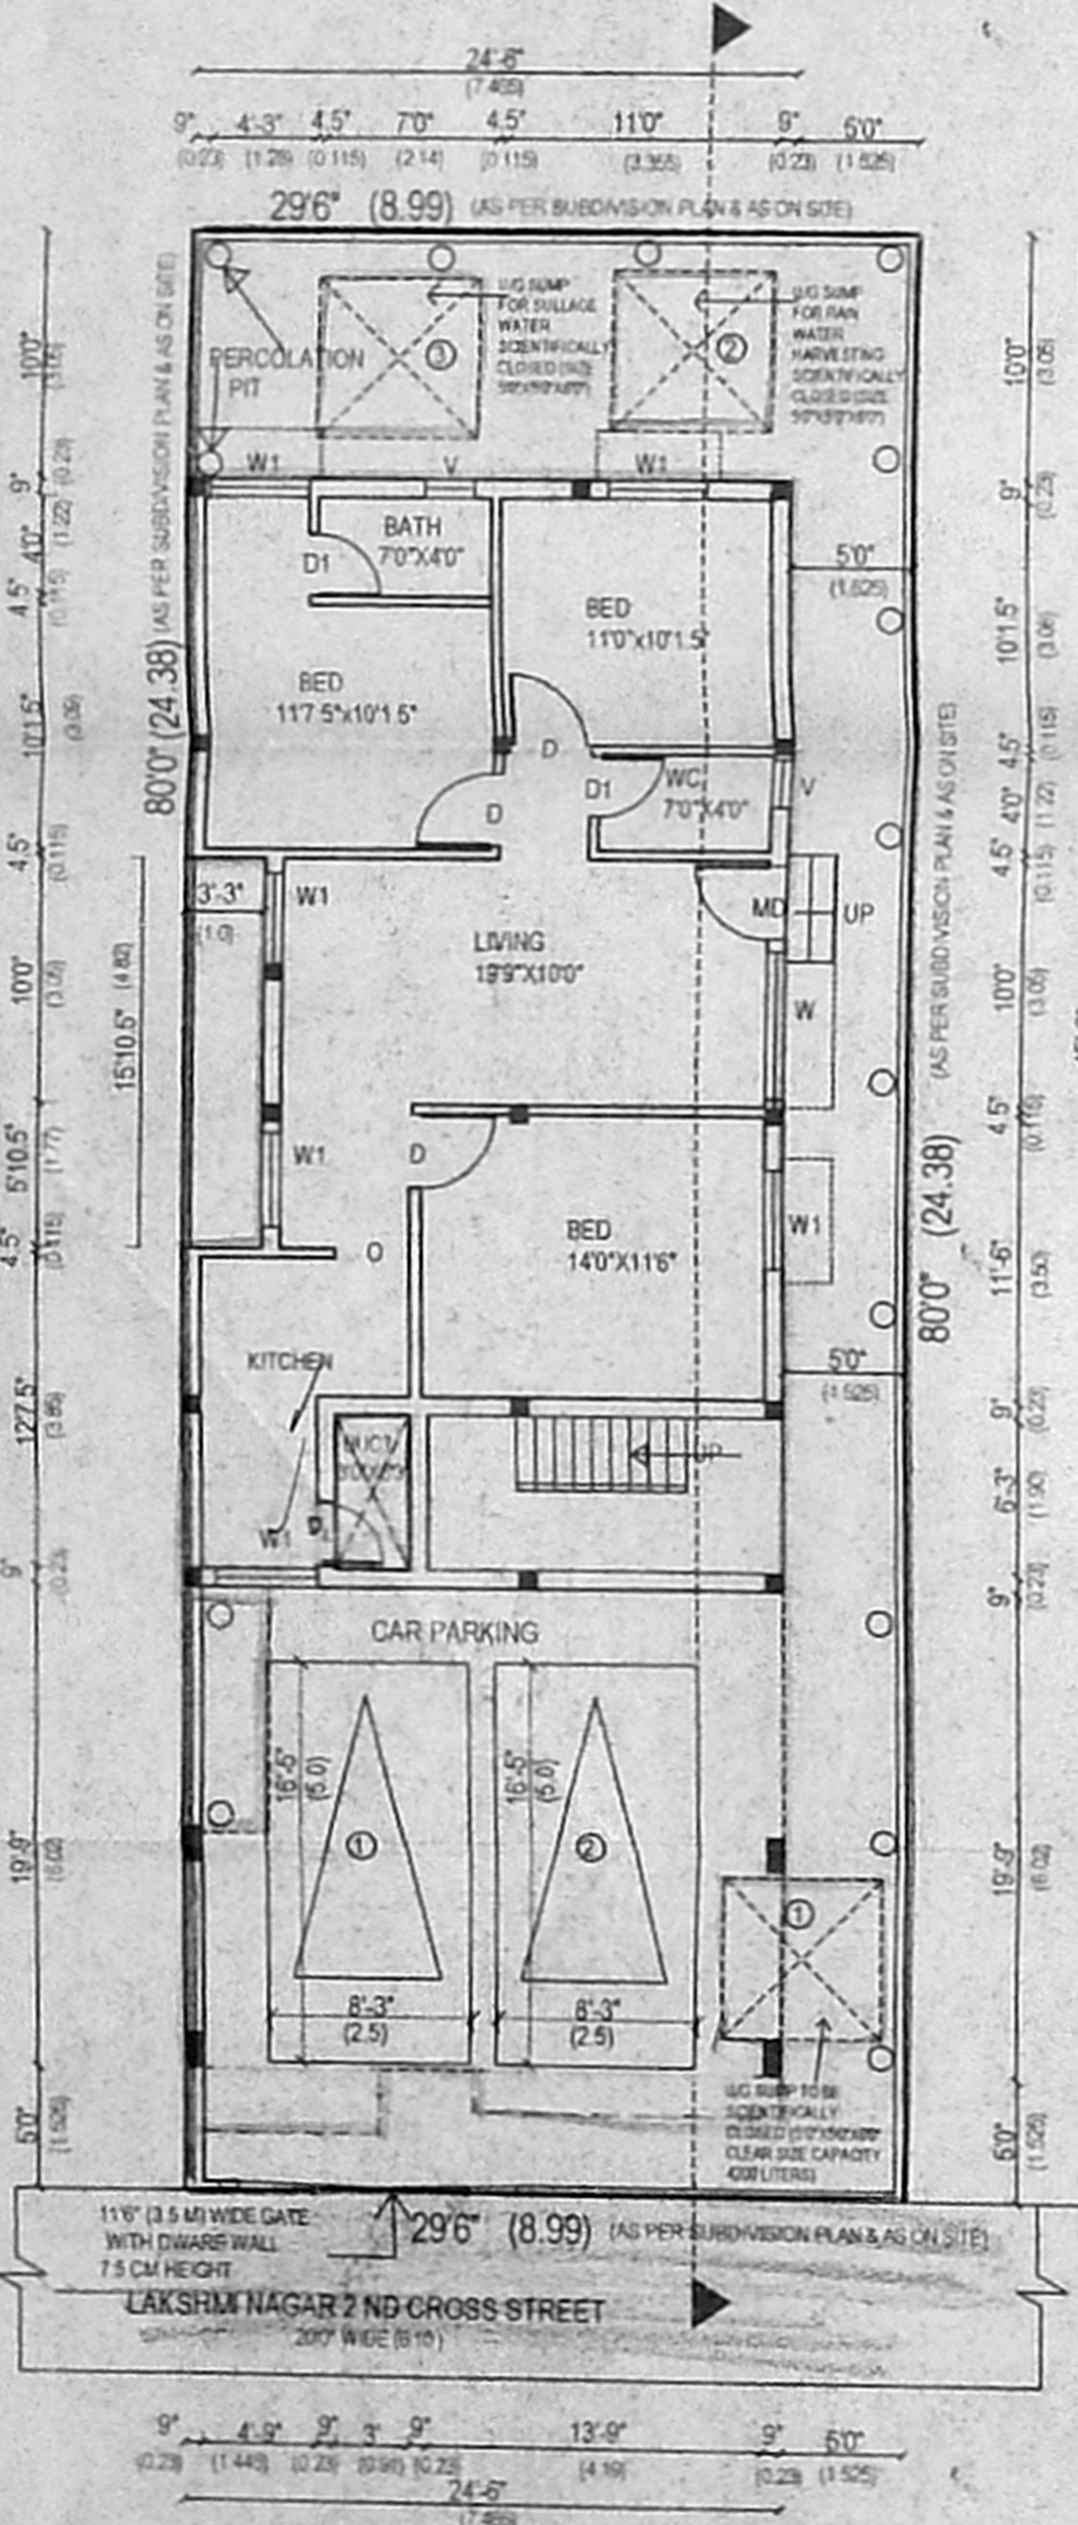


SITE / STILT / GROUND FLOOR PLAN

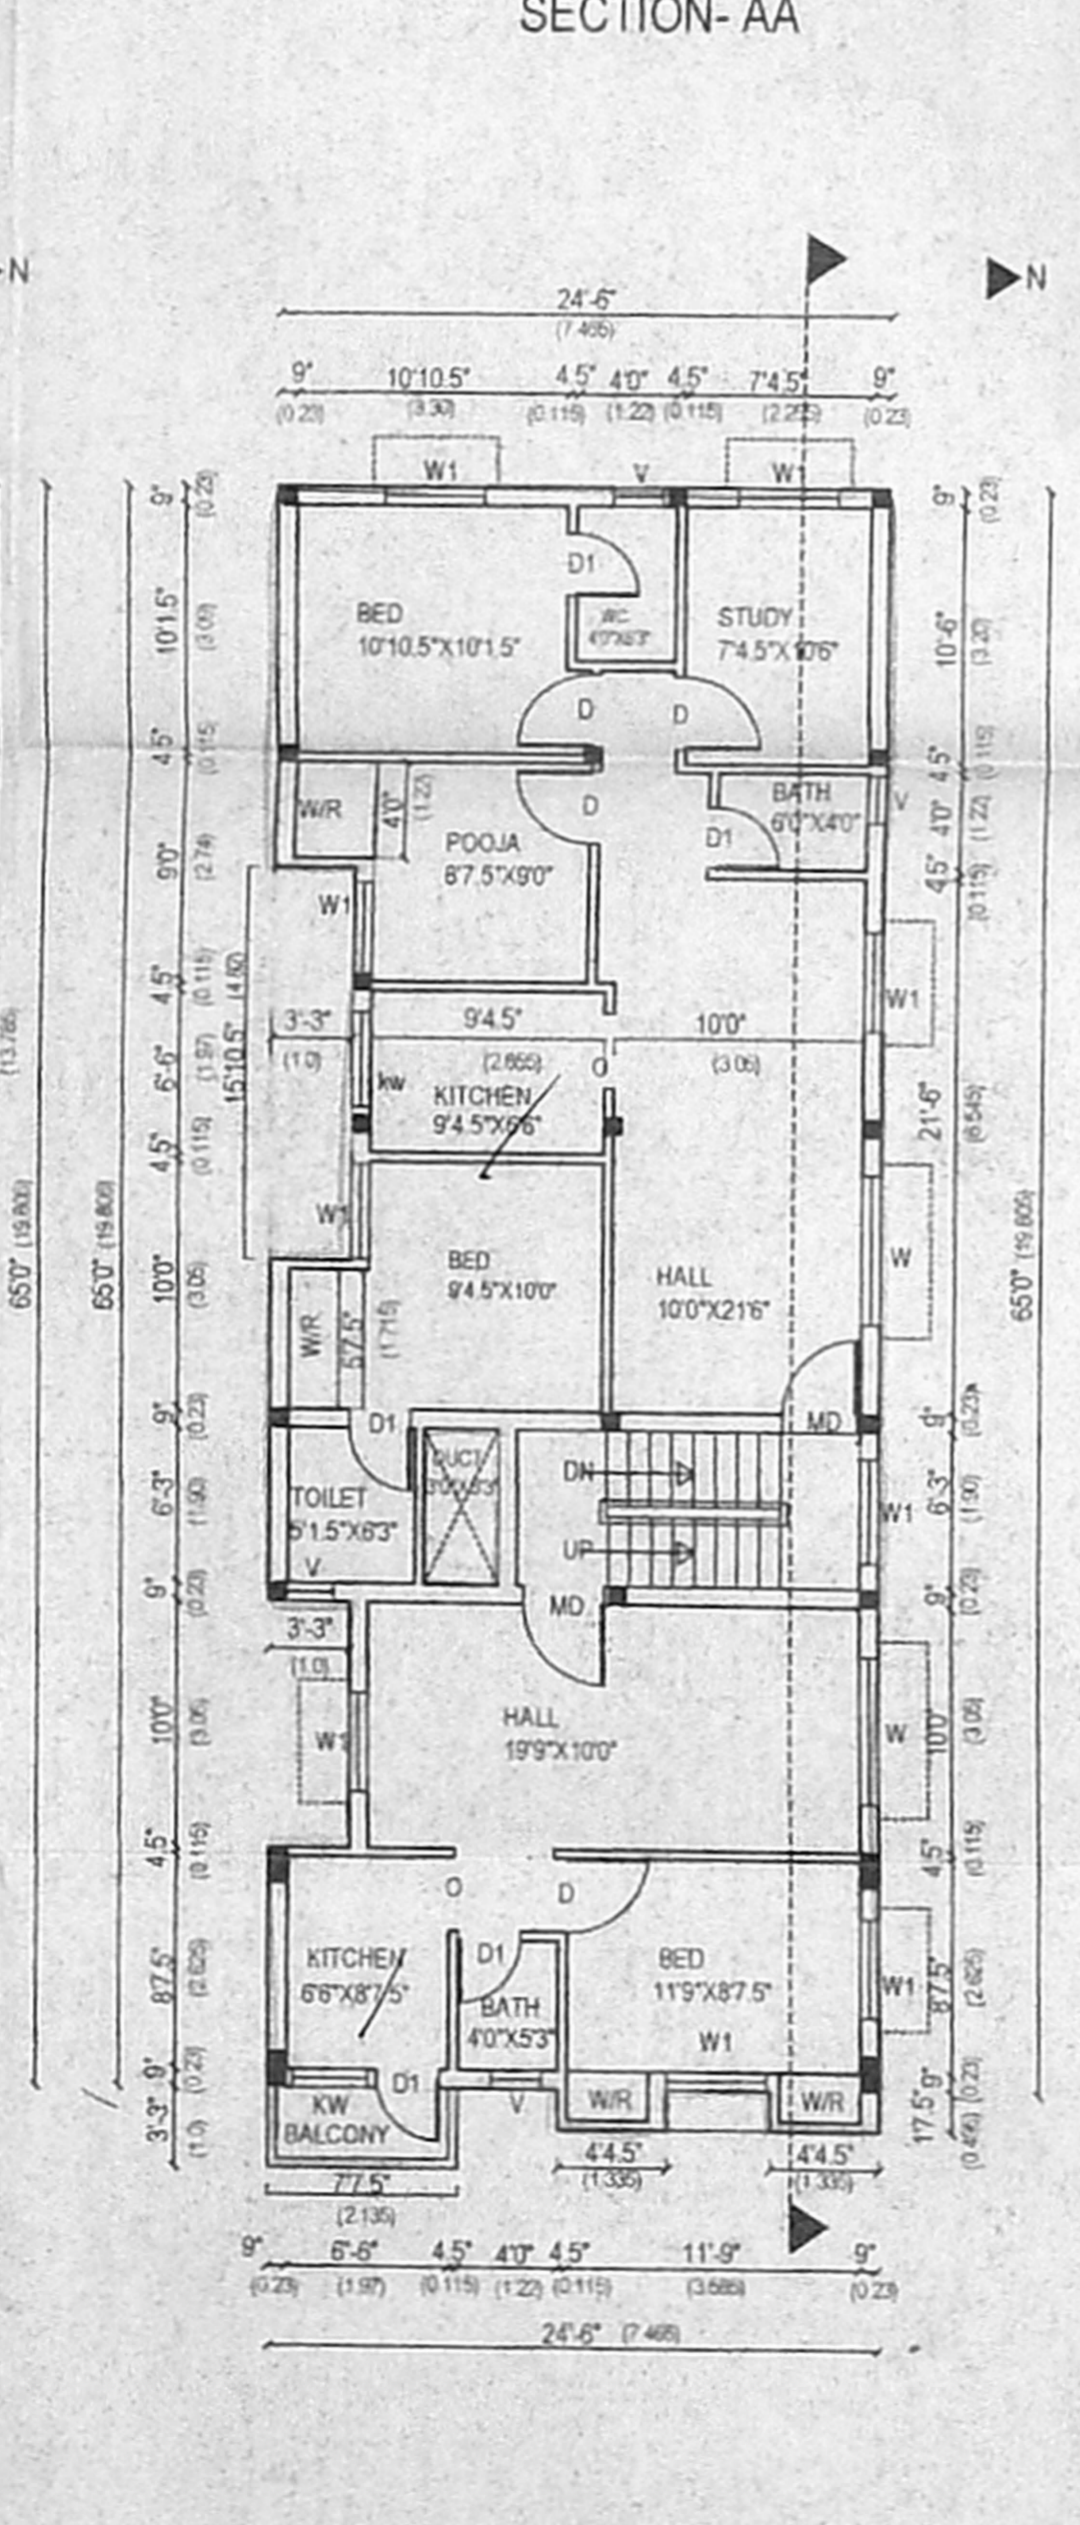


FIRST FLOOR PLAN

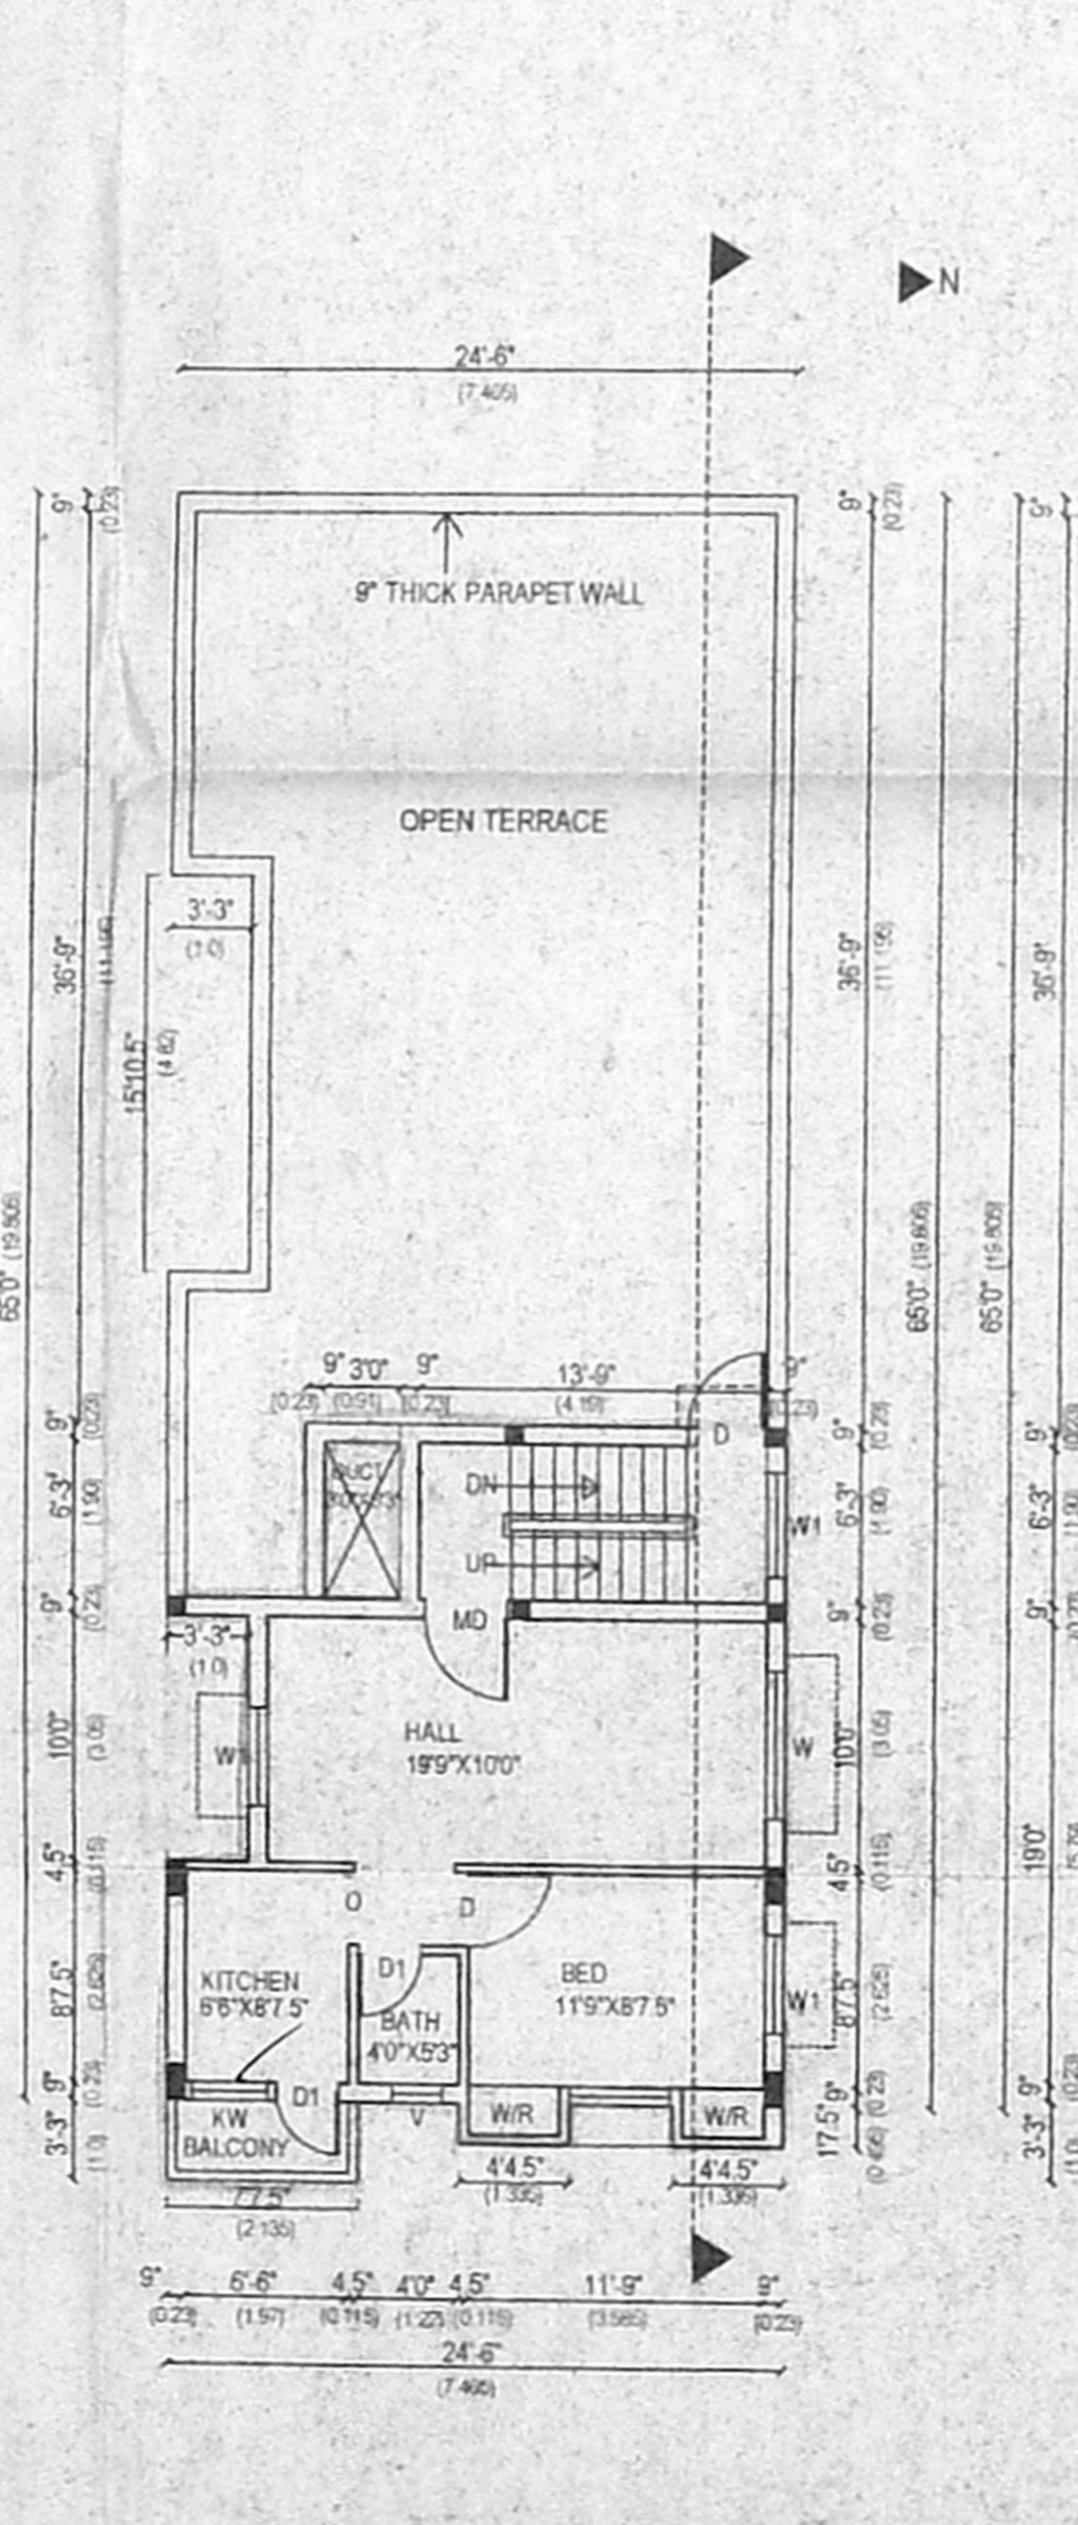


SECOND FLOOR PLAN (PART)

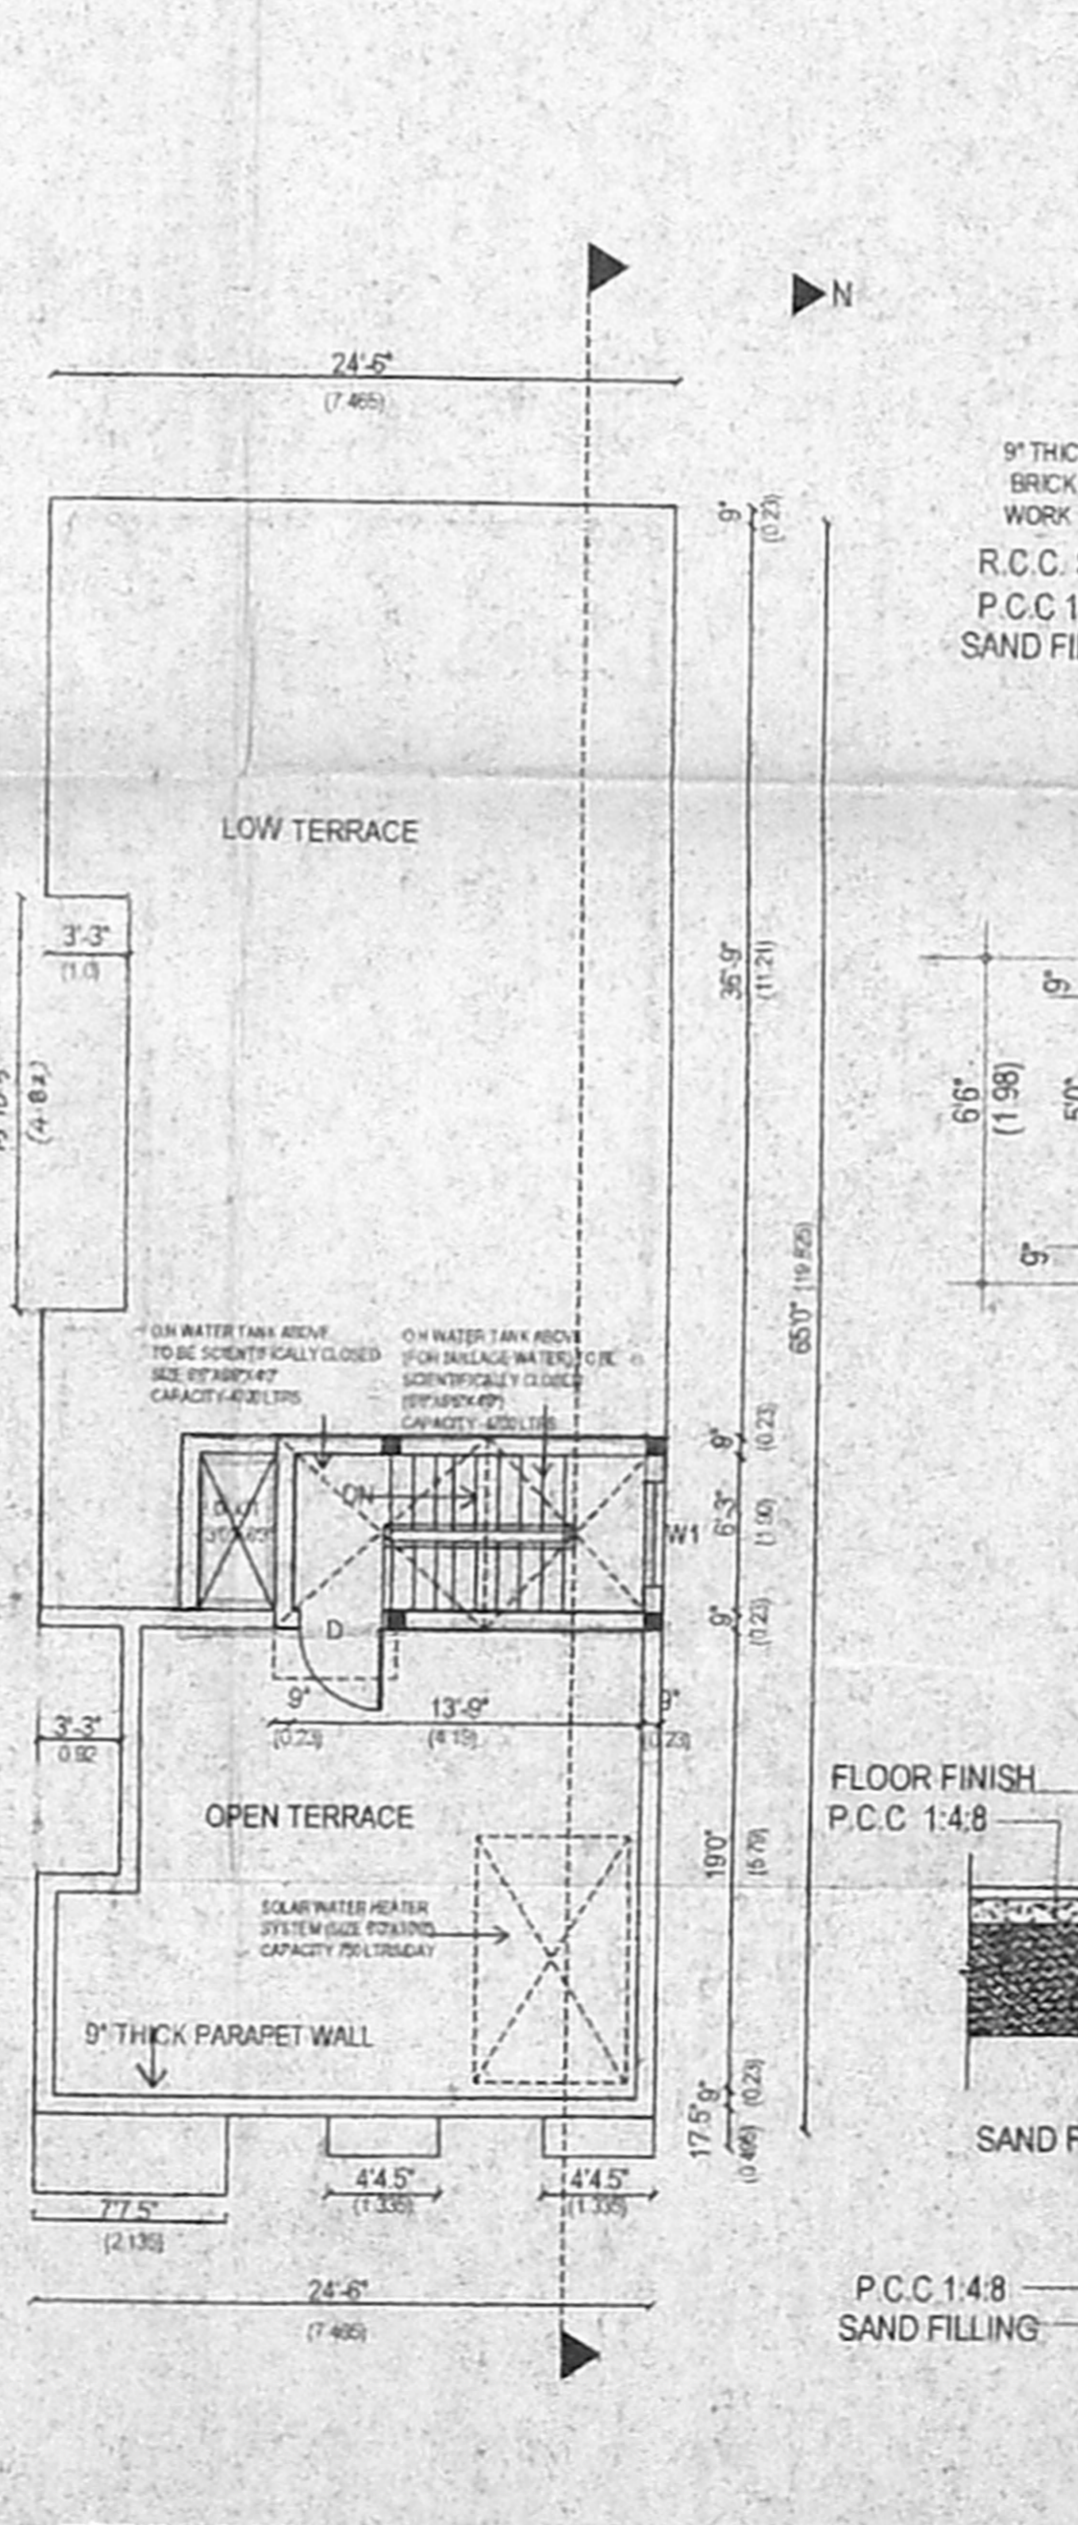


TERRACE FLOOR PLAN

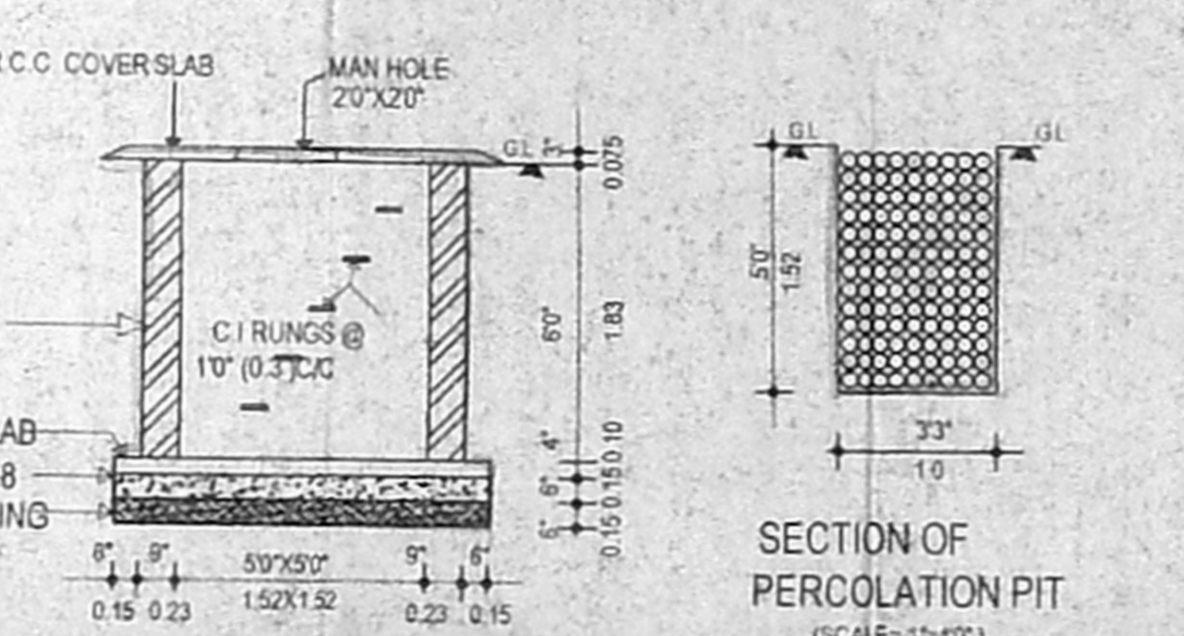


SECTION OF PERCOLATION PIT (SCALE= 1"=40')

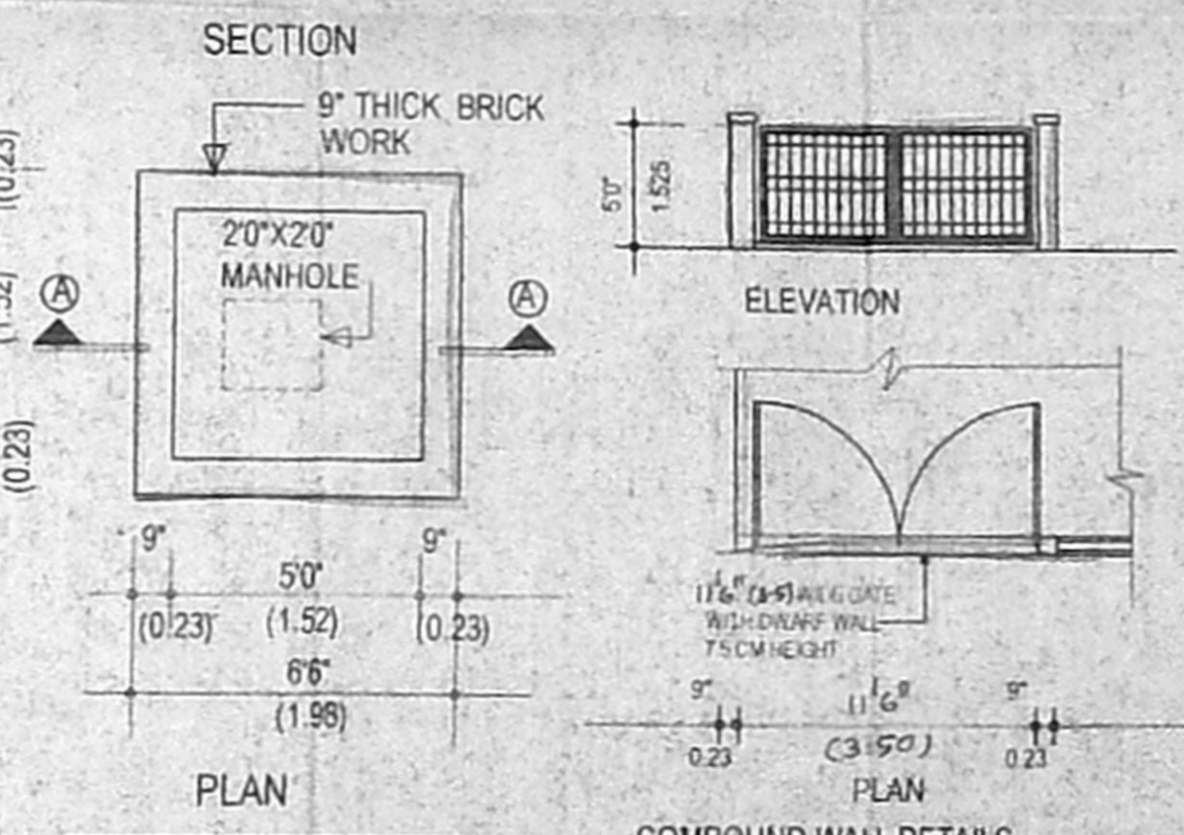

SUMP - 1, 2, 3 DETAILS (SCALE= 1"=40')

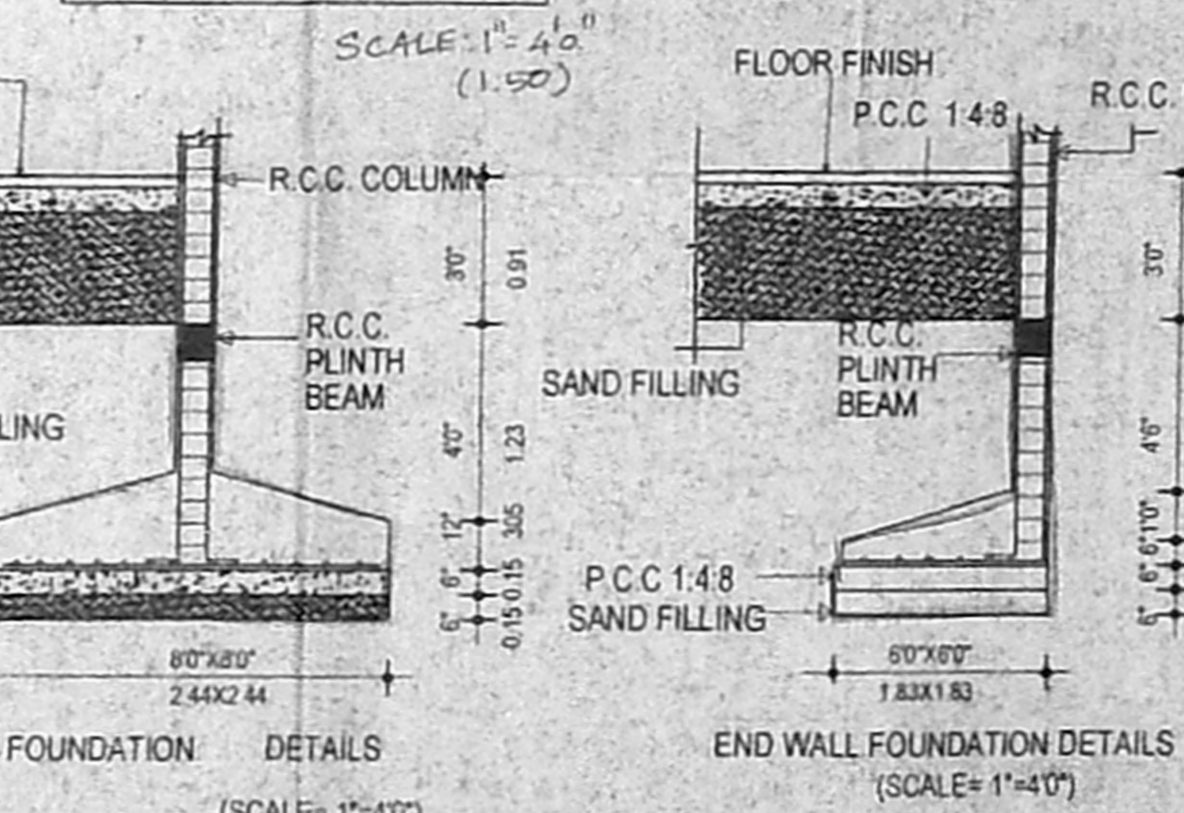

FOUNDATION DETAILS (SCALE= 1"=40')

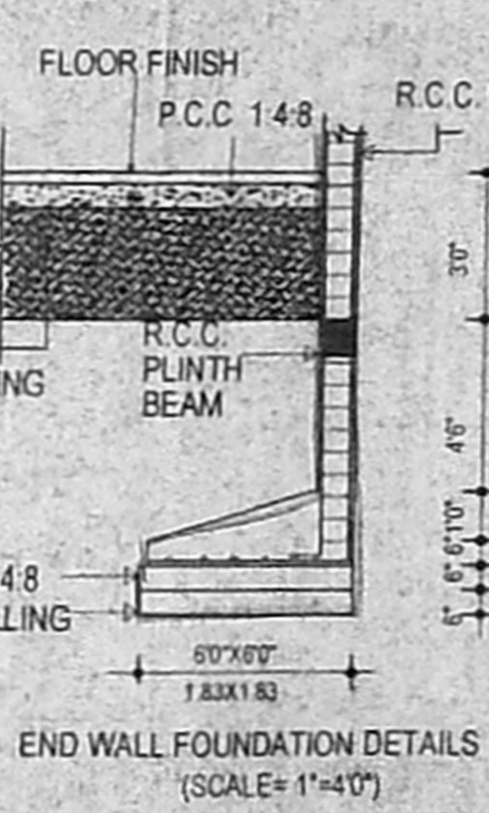

END WALL FOUNDATION DETAILS (SCALE= 1"=40')