



FRONT ELEVATION

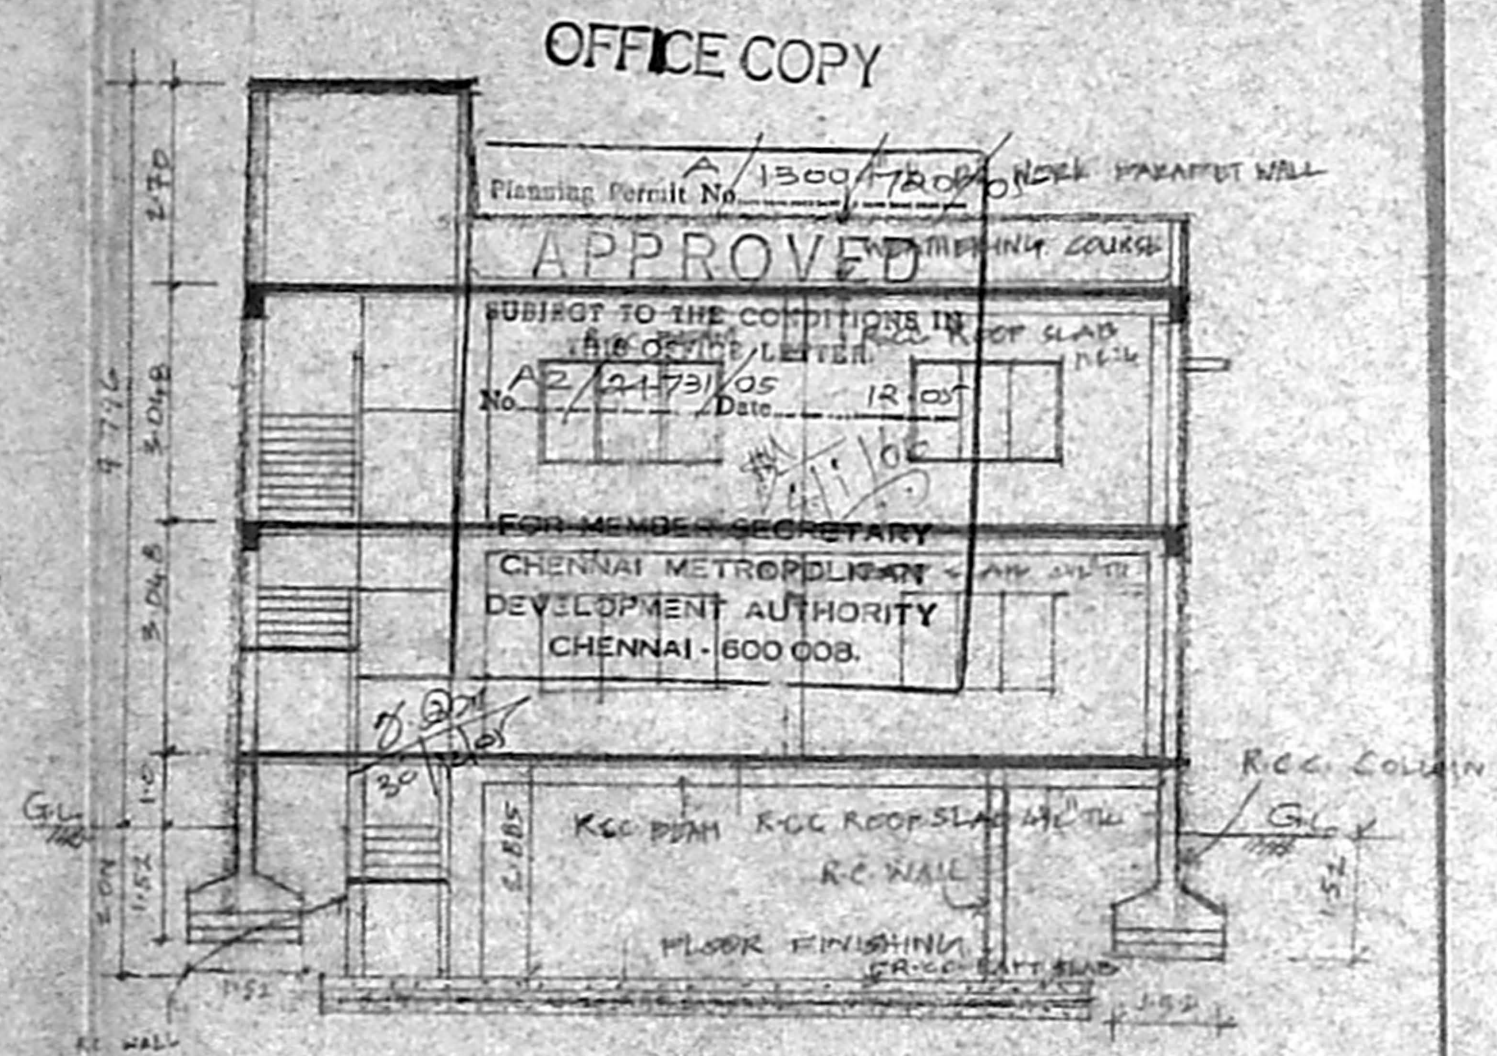


SECTION ON AB

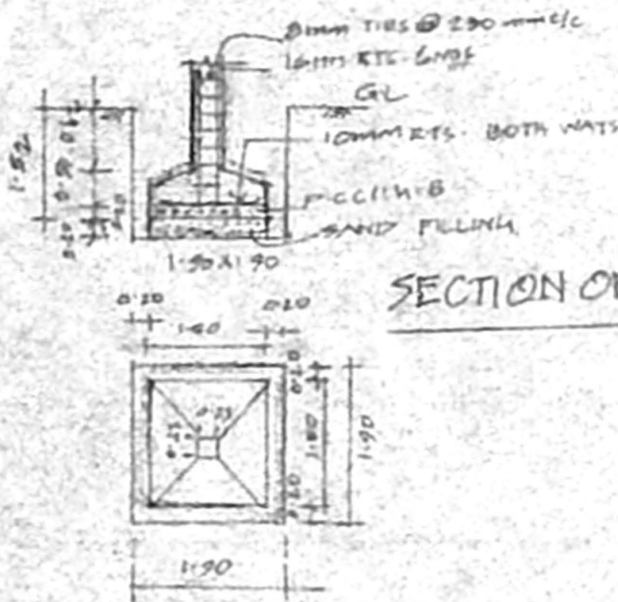


SECTION OF COLUMN FOOTING


PLAN OF RCC COLUMN FOOTING

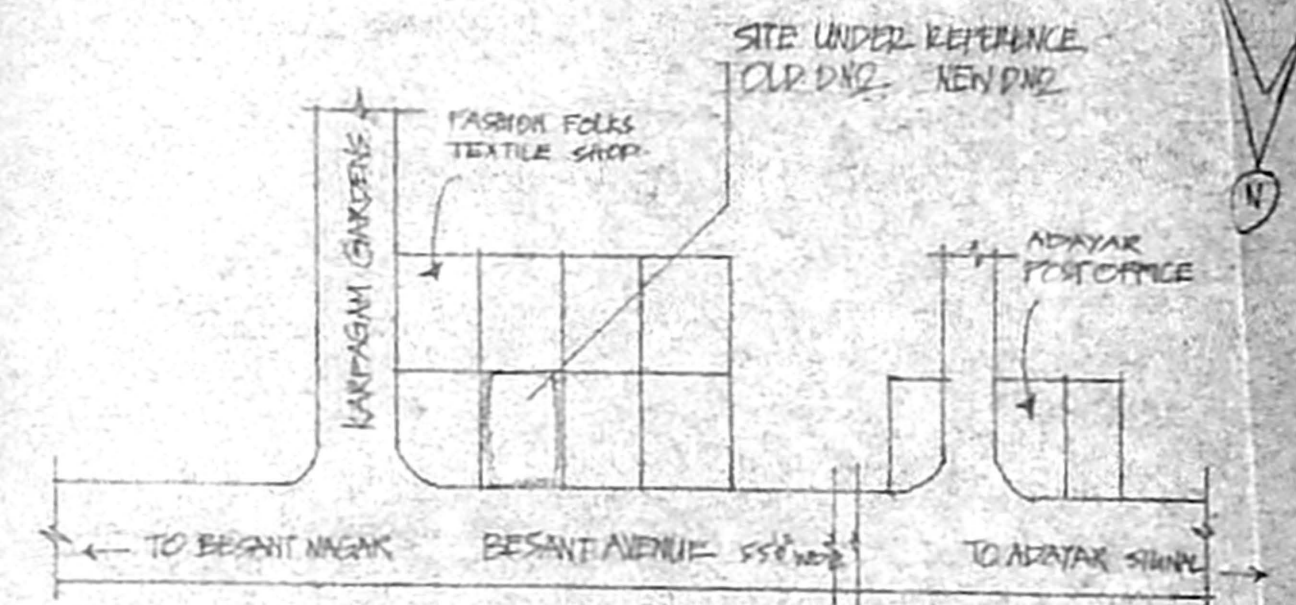


KEY PLAN
N.T.S.

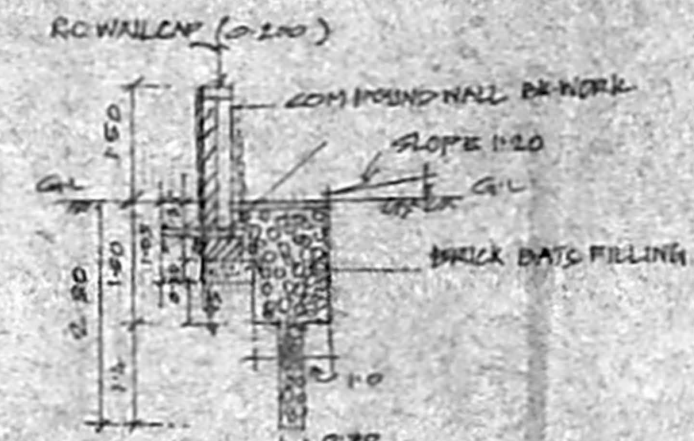


SECTION OF COMPOUND WALL
& PERCOLATION PIT SECTION

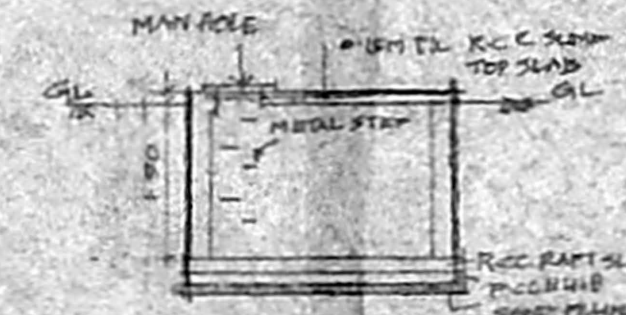


SECTION OF SUMM

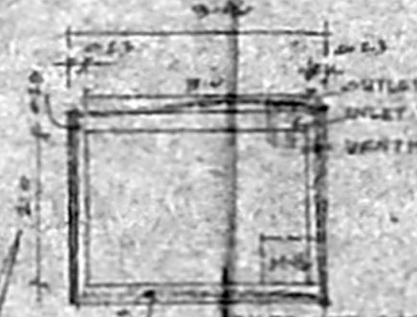


PLAN OF SUMM

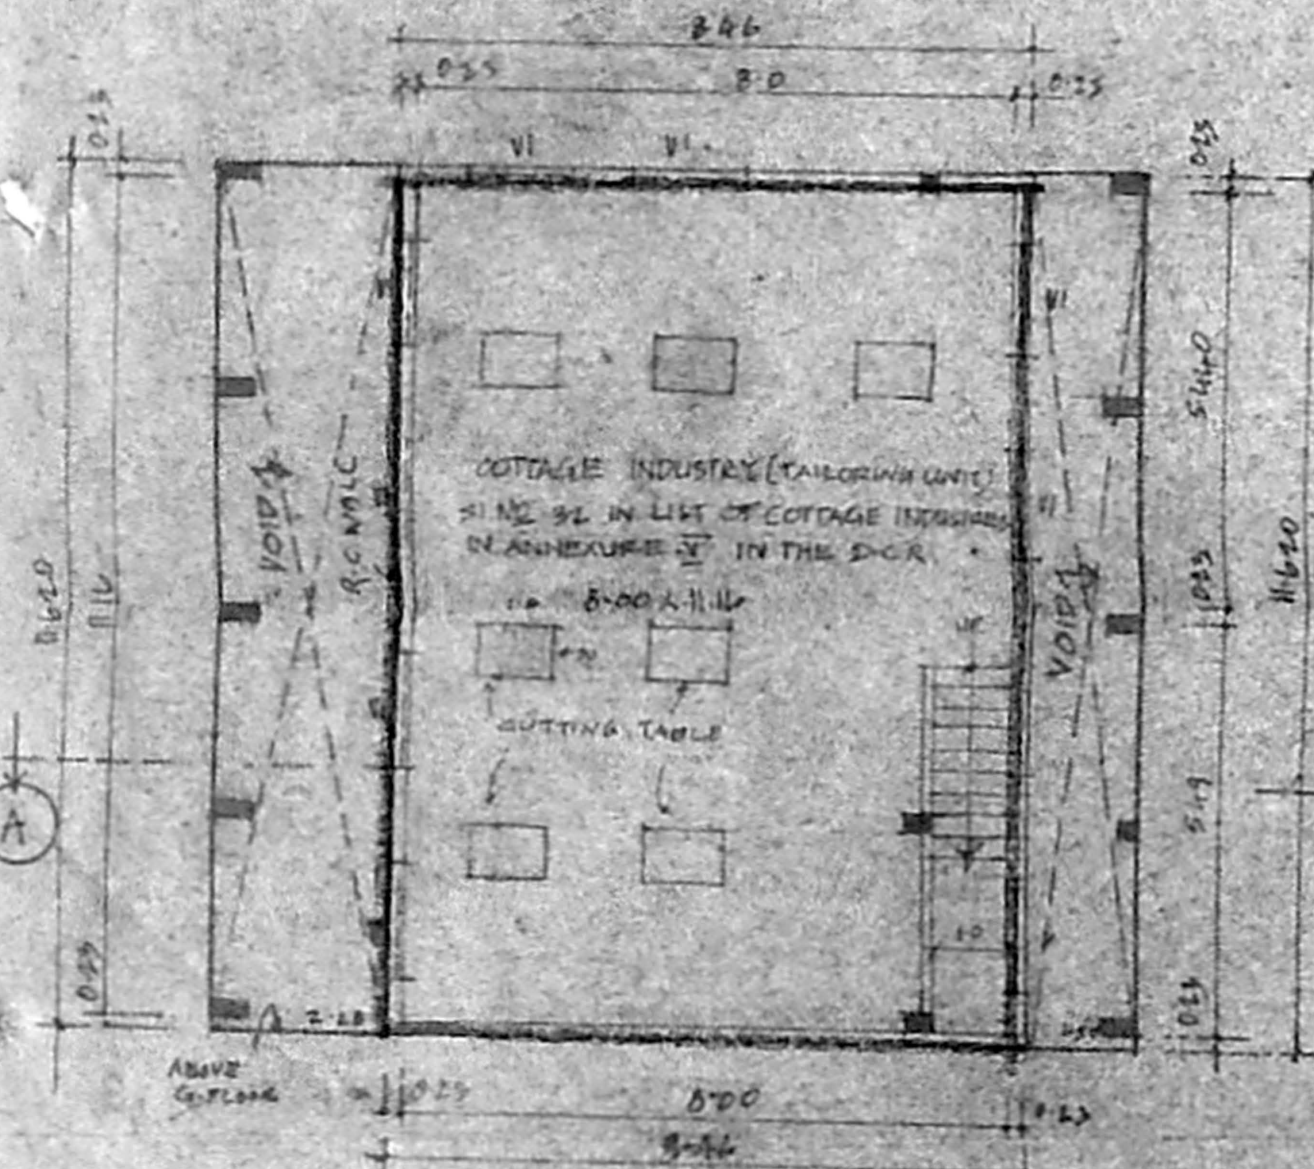


BASEMENT FLOOR PLAN

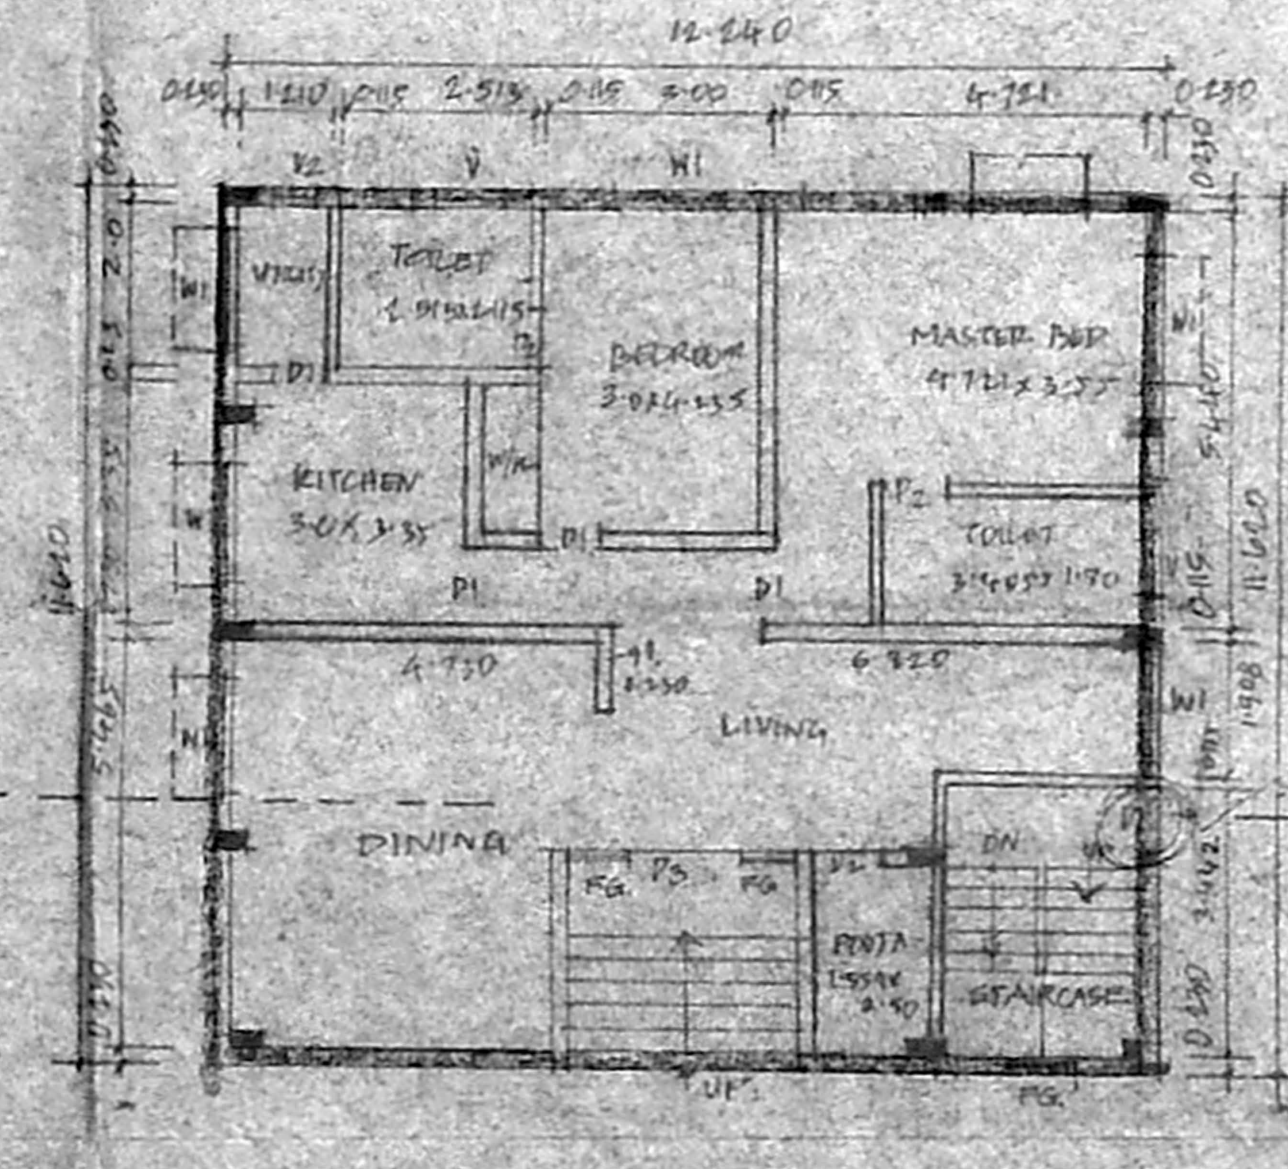


GROUND FLOOR PLAN

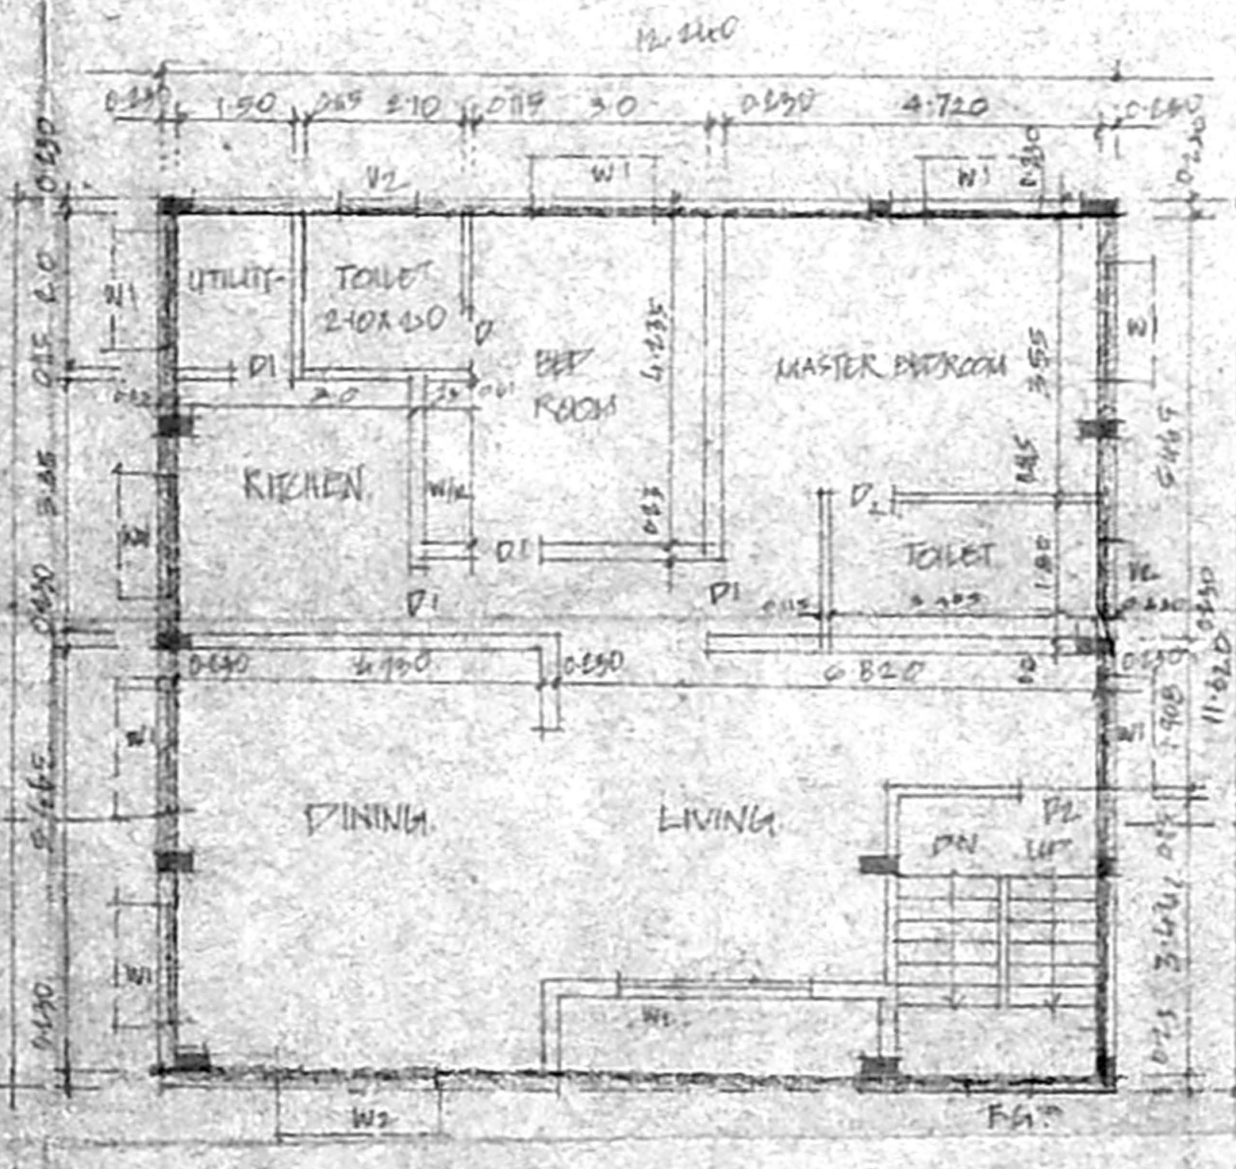

FIRST FLOOR PLAN

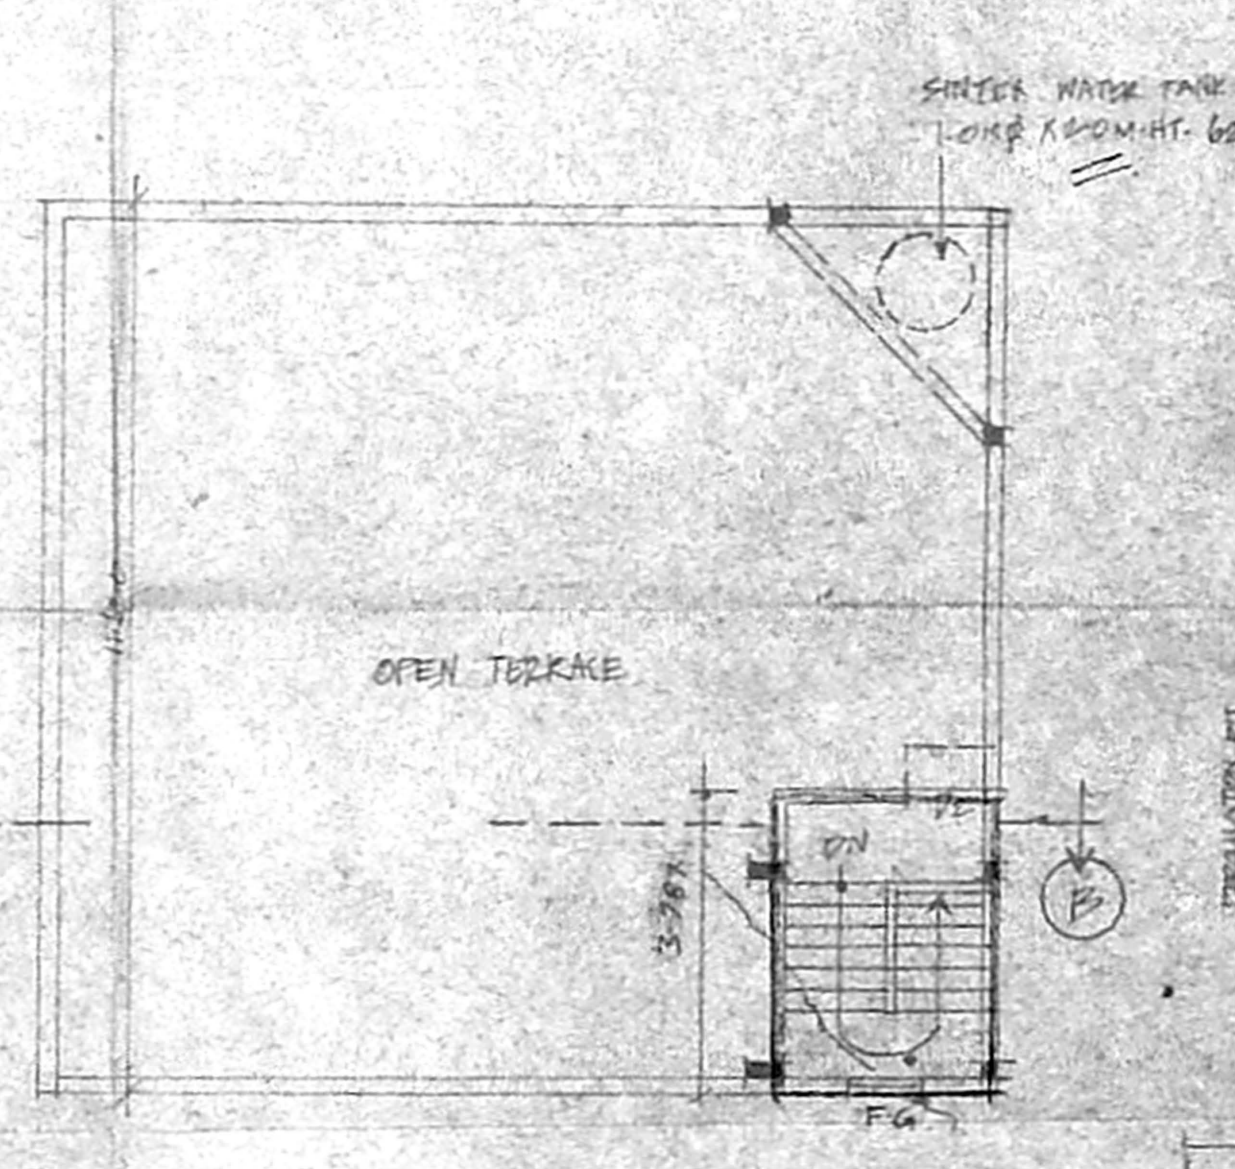

TERRACE FLOOR PLAN

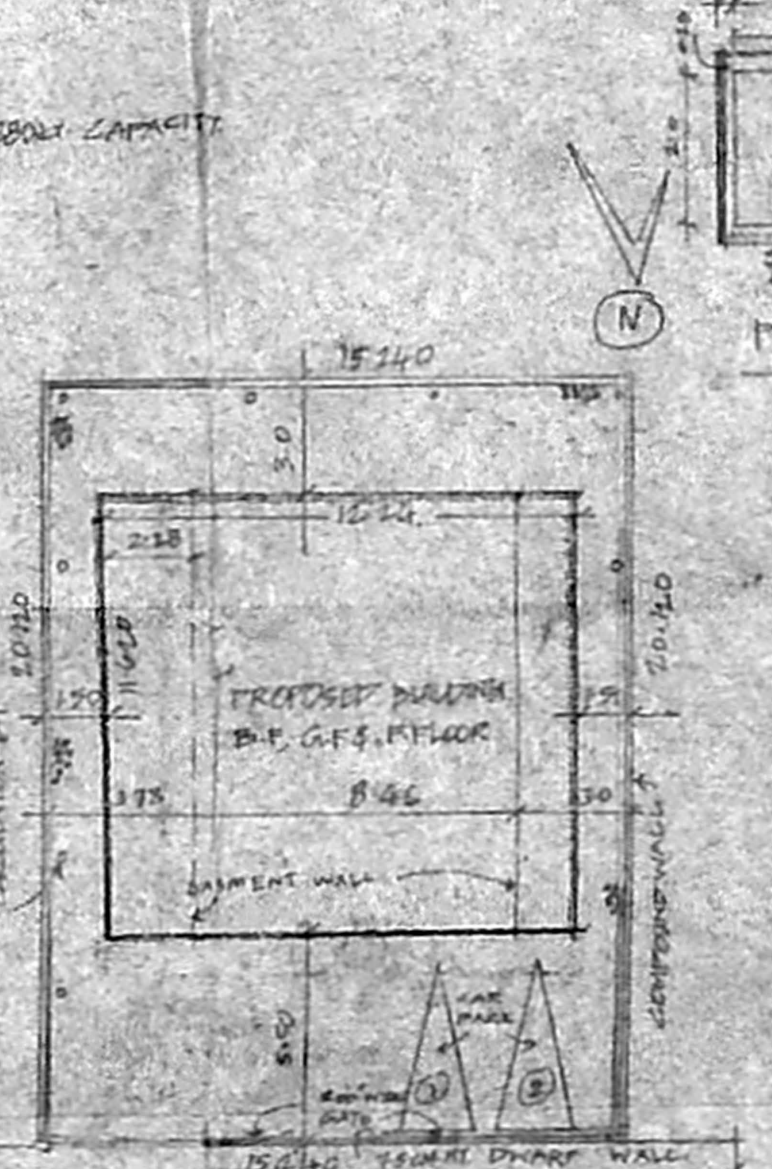

SITE PLAN
SCALE 1:100

PLAN SHOWING THE PROPOSED BUILDING OF COTTAGE INDUSTRIES (TAILORING UNITS) AND RESIDENTIAL BUILDING AT OLD DNR 9, NEW DNR 2, BESANT AVENUE ROAD, ADAYAR, CHENNAI. 102x39 102x39
TS. NO 2/119 BLOCK NO 20 URUR VILLAGE MYLAFORE TRIPLICANE TALUK CHENNAI DIST. CRP II
CORP DIV. NO. ZONE

JOINT DETAILS

D. DOOR	0.80x2.0	FG	FRAMING	0.00x0.00
D1	0.80x2.0	FG		0.00x1.00
D2	1.00x2.0	WI	WINDOW	1.00x1.00
D3 DOOR	1.50x2.0	WE		2.00x1.00
D4 WINDOW	2.40x1.0	WH	WINDOW	1.50x1.00
R5 ROOMS	2.00x2.0	VI	VENTILATOR	1.00x1.00
R6	0.80x1.0	VE		0.00x1.00

AREA DETAILS

SOFT	
PLOT EXTENT	306.628
BASEMENT FLOOR P. AREA	98.31
GROUND FLOOR PLINTH AREA	142.228
FIRST FLOOR PLINTH AREA	142.228
TOTAL	382.764
PLOT COVERAGE	46.75% (1:249)

PROPOSED	▬
ROAD	▬
PLOT BOUNDARY	▬

NOTE:
BASEMENT & GROUND FLOOR COTTAGE INDUSTRIES (TAILORING UNITS) SHALL BE IN LIST OF COTTAGE INDUSTRIES ANNEXURE II IN THE D.C.R.
H.P. 4.5 MET. NO. OF WORKERS 15 NO.
3.80x4.5 = 17.10 HP (Covering table)

OWNER: *Rajalakshmi*

DR. K. SELVAM,
B.E. (CIVIL) AMIE, C.Engg., FIV,
REGISTERED ENGINEER & APPROVED VALUER,
CLASS I LICENSED SURVEYOR,
REG. NO. 600/2001/008
OFFICE NO. 11/20-21/11 BLOCK
MADRAS P. EAST T. CHENNAI-600 037
(MADRAS ARCHITECTS SCHOOL)
PHONE NO. 2558 1525/050