



OVER HEAD TANK ABOVE HEAD ROOM  
12'0" x 5'0" x 3'0"

SCIENTIFICALLY CLOSED

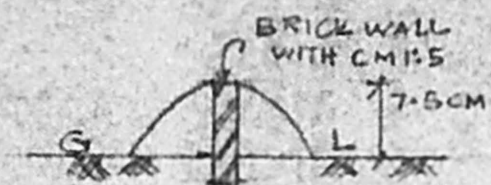


DWARF WALL  
DETAILS.

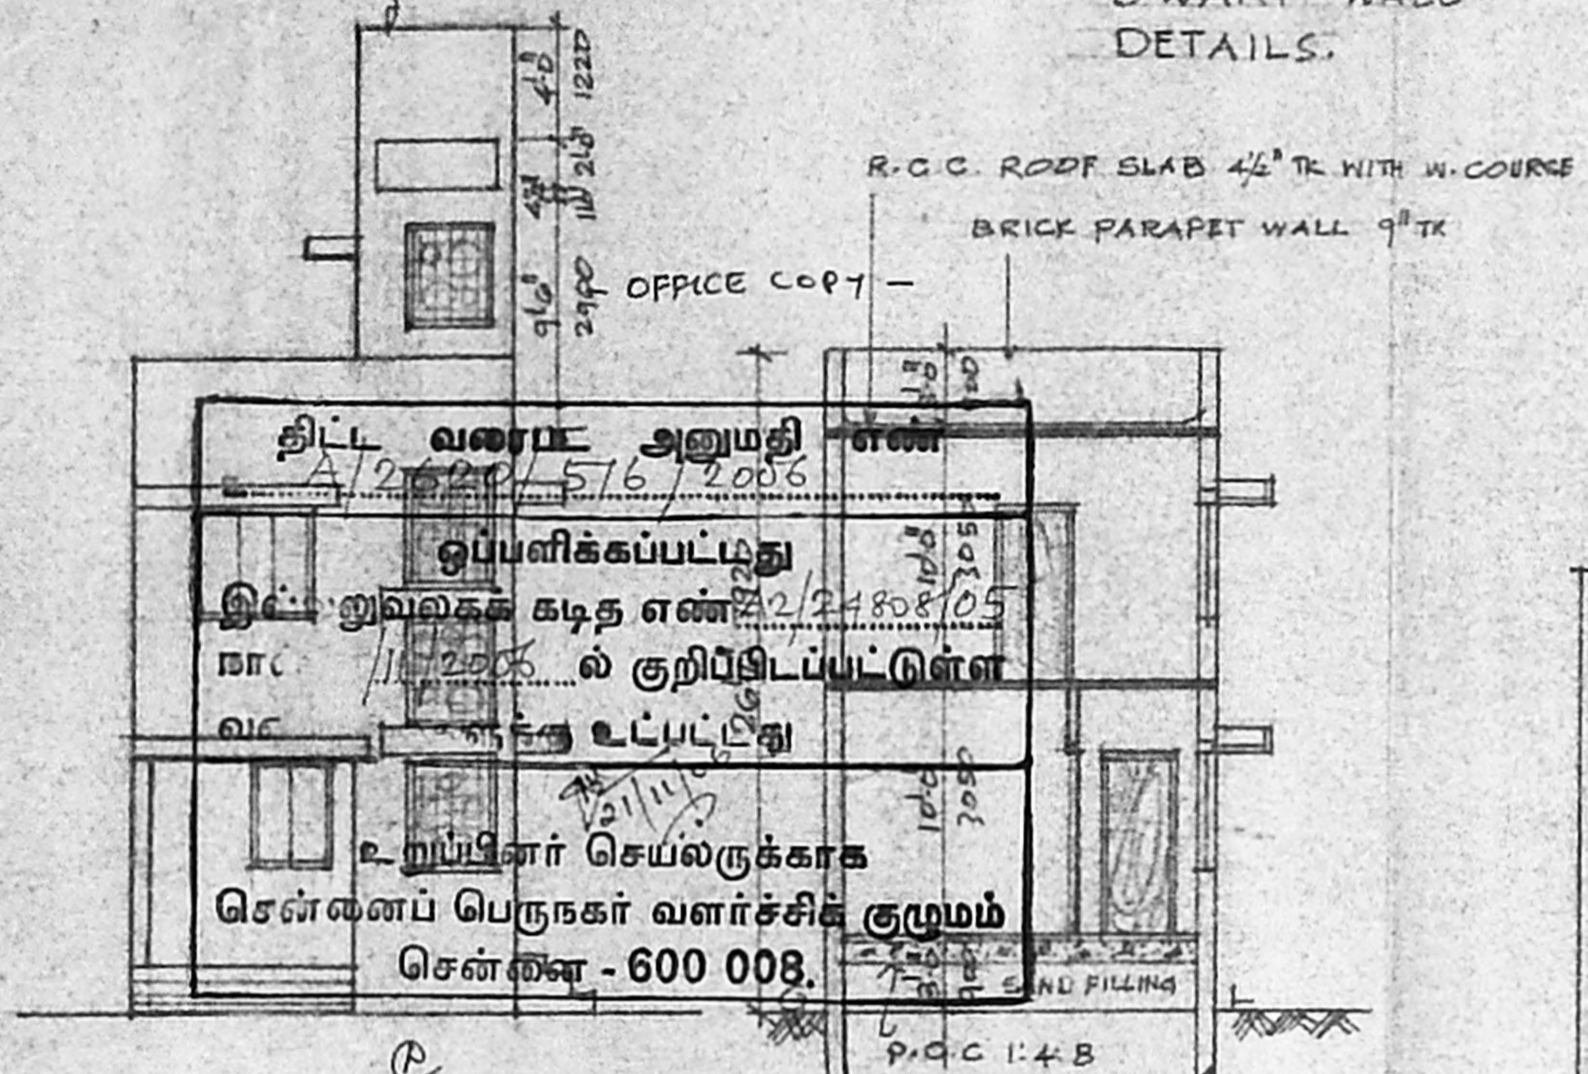


ELEVATION

SECTION ON AB

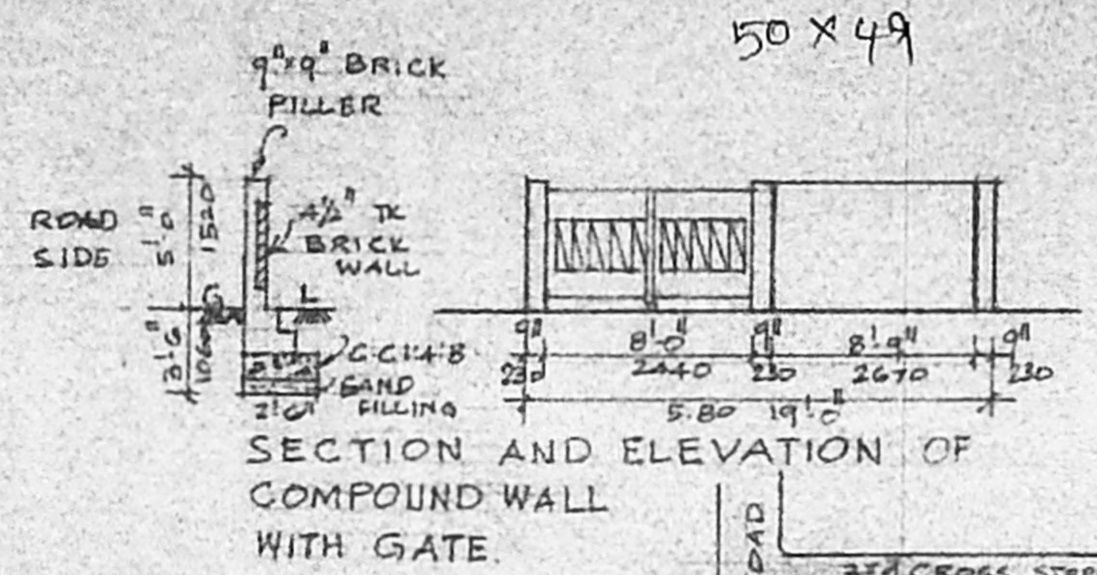


SECTION AND ELEVATION OF  
COMPOUND WALL  
WITH GATE.

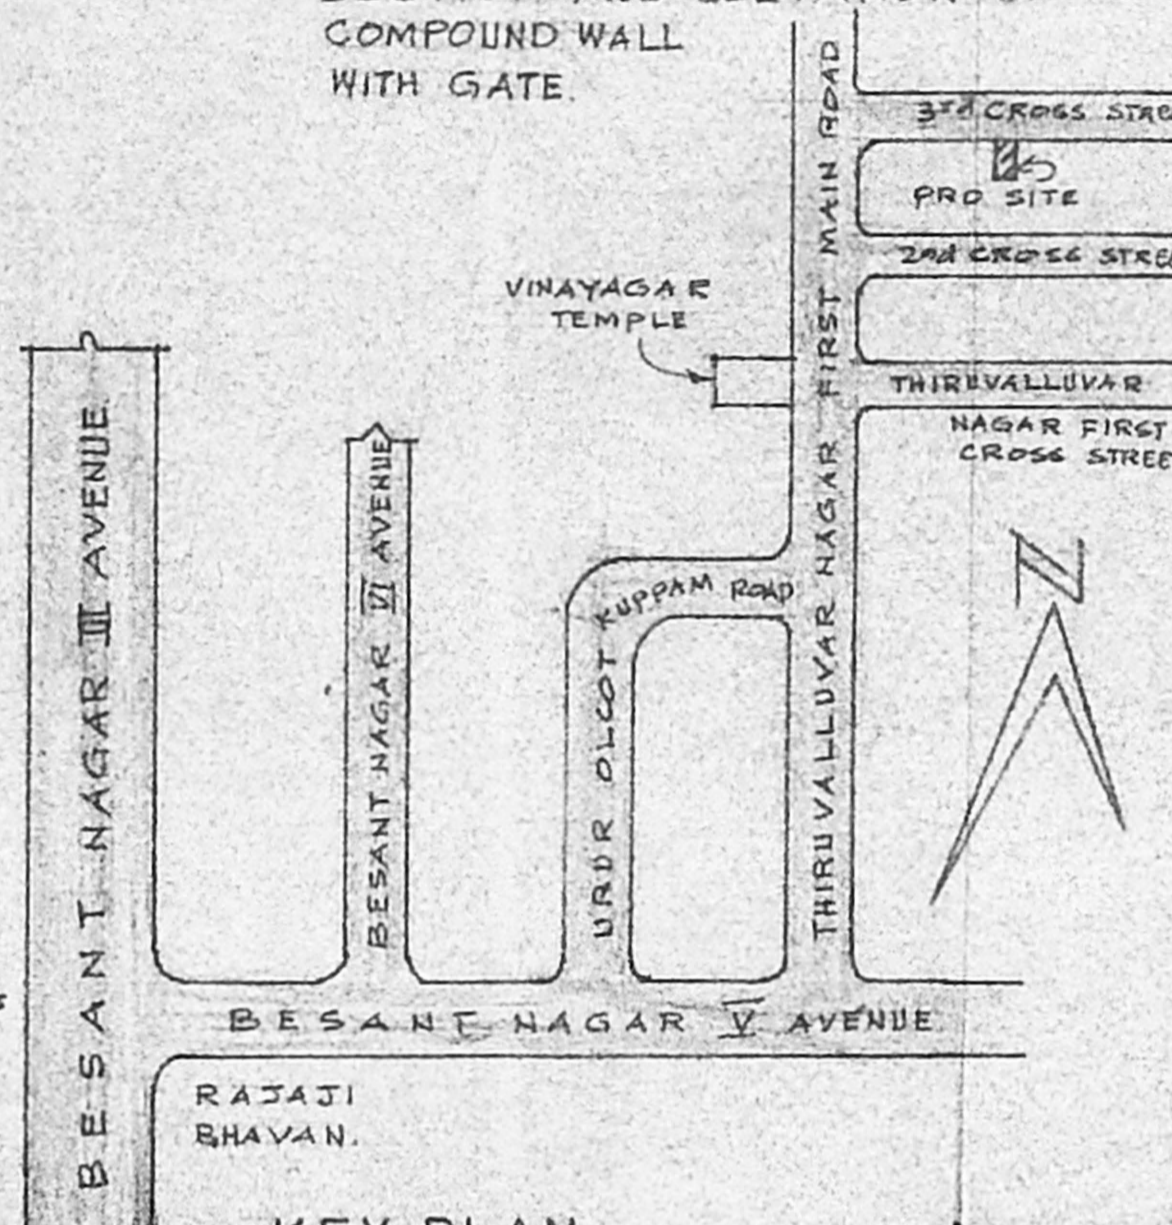


KEY PLAN  
NOT TO SCALE


DETAILS OF  
PERCOLATION PIT 30CM Ø

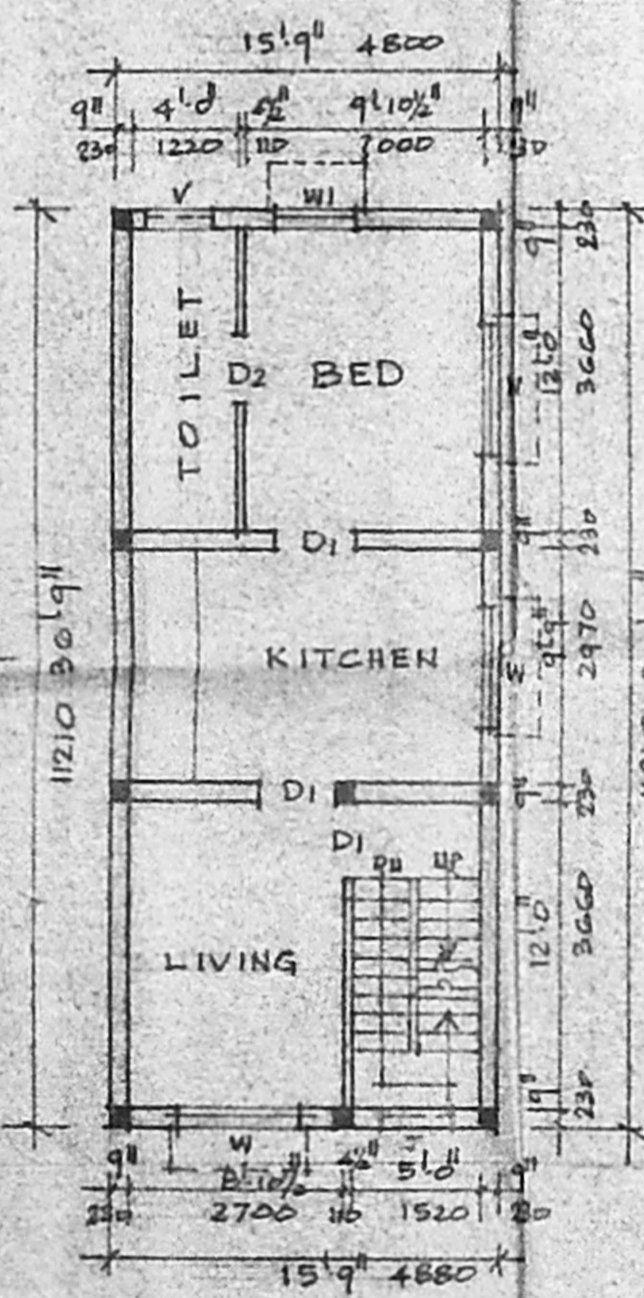


PLAN OF PRO  
FIRST FLOOR

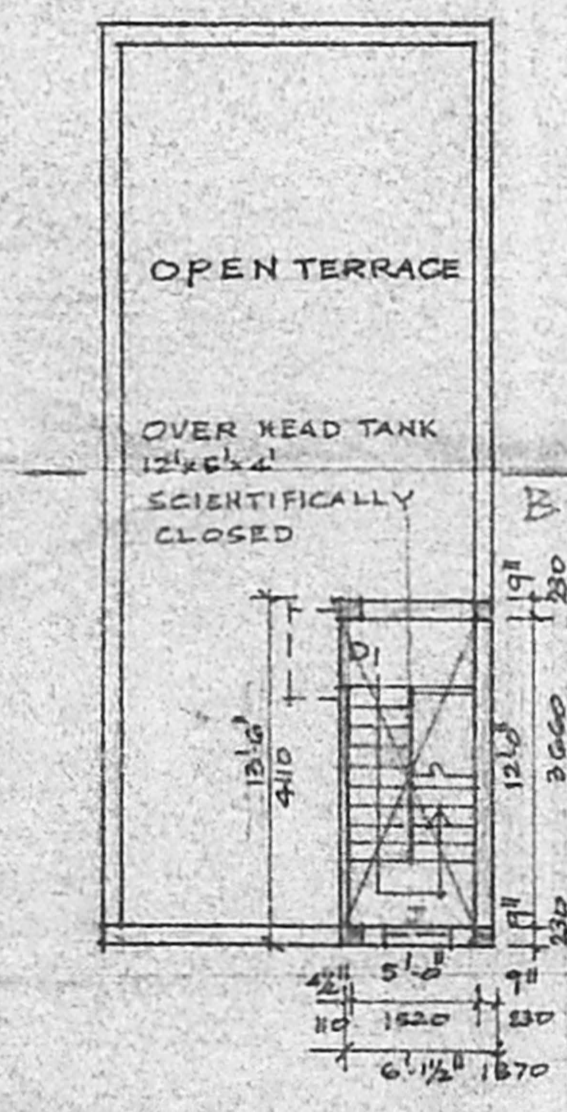

PLAN OF PRO  
TERRACE FLOOR

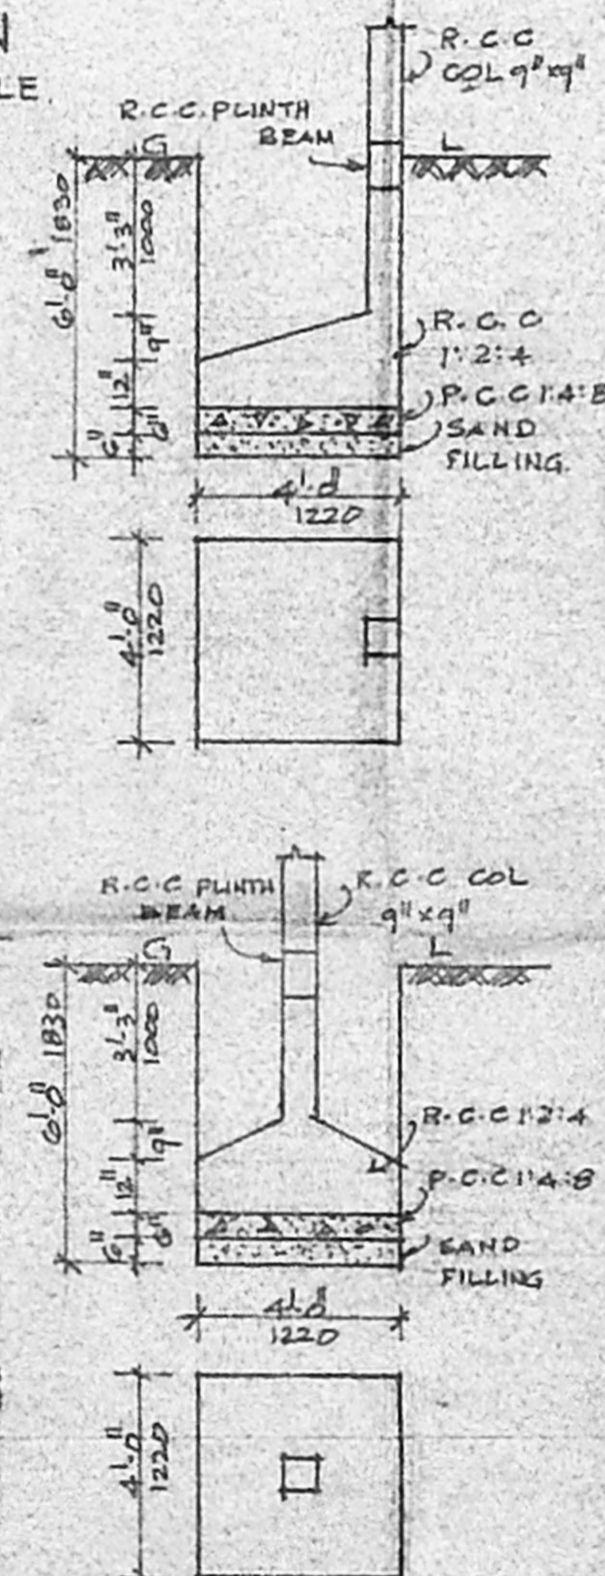

FOUNDATION  
DETAILS OF  
R.C.C. COLUMN

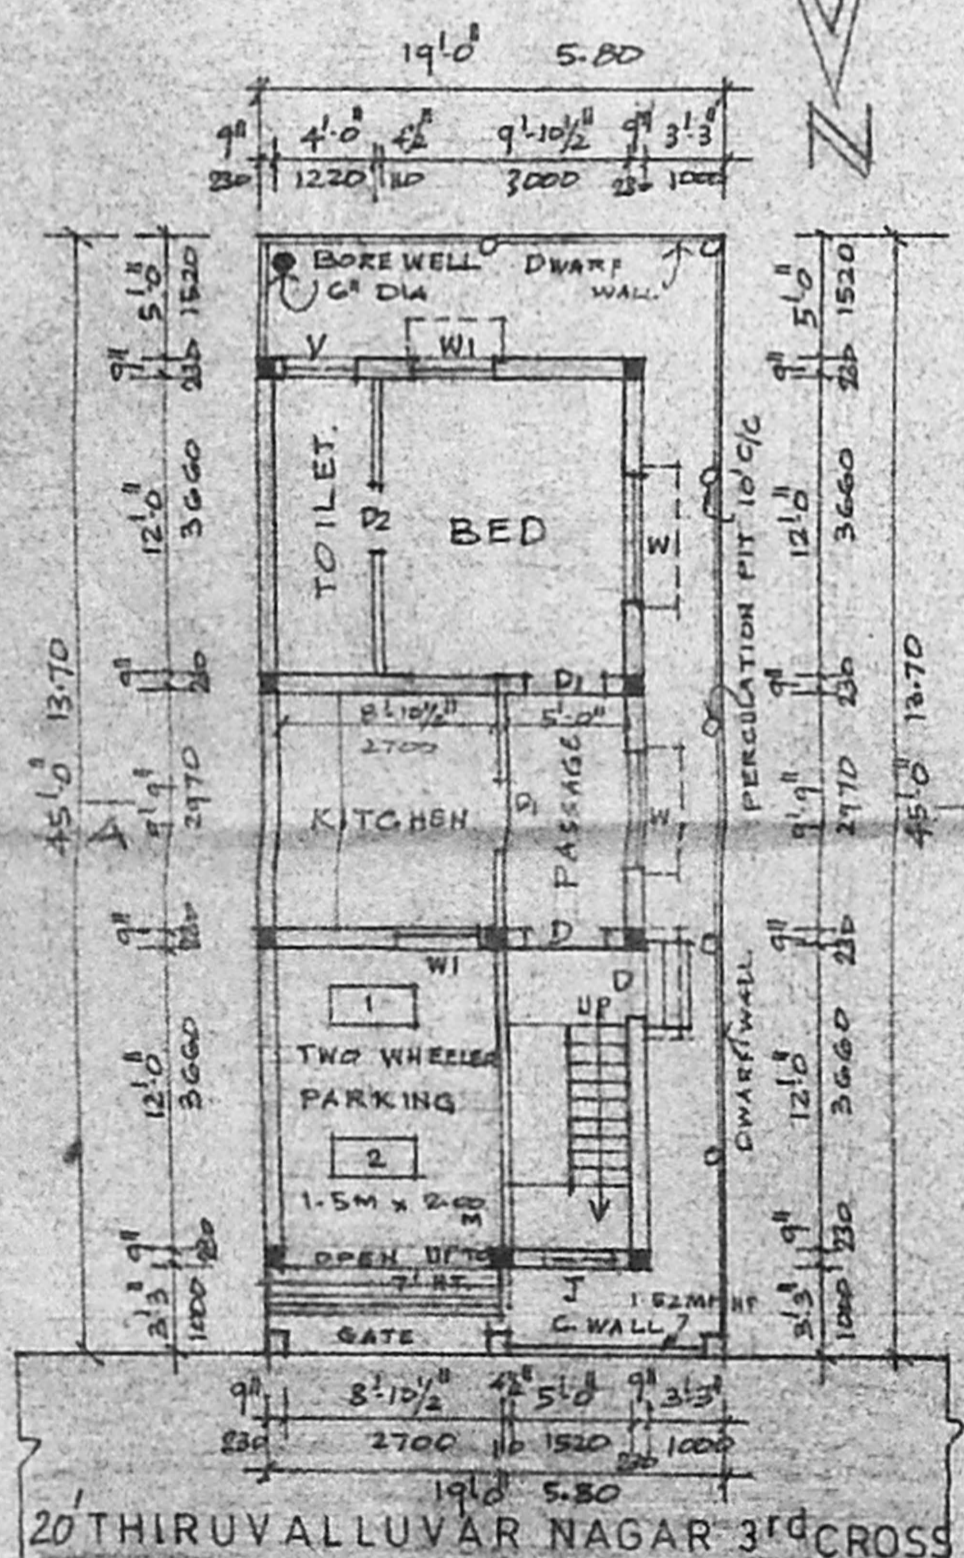

PLAN OF PRO GROUND FLOOR  
AND SITE PLAN

**SPECIFICATION**  
foundation rcc column foundation  
superstructure brick work with  
cement mortar 1:5  
all rcc works rcc 1:2:4 mix  
with pressed tiles  
wood work with ply wood  
ply for flooring and top  
finished with pressed tiles  
weathering course brick jelly  
concrete with pressed tiles

**JOINERY SCHEDULE**

D. door	3'3" x 7'0"	1000 x 2140
Di. door	3'0" x 7'0"	900 x 2140
W. window	2'6" x 7'0"	760 x 2140
Wi. window	5'0" x 4'6"	1520 x 1370
W. window	3'0" x 4'6"	900 x 1370
FW. french window	4'0" x 6'6"	1220 x 2000
v. ventilator	3'0" x 2'0"	900 x 600

**COLOUR INDEX**  
proposed work shown  
existing road shown  
plot boundry shown

**AREA STATEMENT**

	sqft	sqm
total extent	855	79.42
proposed g. floor	579	53.79
proposed f. floor	579	53.79
proposed head room	83	7.71
plot coverage	68% f s i 1:36	

PLAN SHOWING THE  
PROPOSED RESIDENTIAL  
BUILDING AT PLOT NO. 85  
DOOR NO. 14 THIRUVALLUVAR  
NAGAR 3<sup>RD</sup> CROSS STREET  
BESANT NAGAR  
CHENNAI 600 090  
R/S NO. 134 PT & 135 PT  
BLOCK NO. 15 OF URUR  
VILLAGE MYLAPORE  
TRIPPLICANE TALUK  
DIVISION NO. 152 ZONE 10  
FOR THIRU M DAMODARAN  
SCALE 1" = 8'0" 1:100

OWNER.

**R. Selvaraj**  
R. SELVARAJ  
Licensed Surveyor  
Class II No. 824  
Corporation of Chennai  
Old 28 New 38 Venkatchalam St.  
Purasawalkum, Chennai-7.  
Call. 6611270 449200 70850  
L. SURVEYOR