

FINERY DETAILS		FEET	
M	GLAZED WINDOW	5'-0" x 4'-6"	
D	PANEL DOOR	5'-0" x 7'-0"	
D	- DO -	2'-6" x 7'-0"	
SD	SERVICE DOOR	2'-6" x 6'-6"	
FD	FRENCH DOOR	6'-0" x 6'-6"	
FW	FRENCH WINDOW	6'-0" x 6'-6"	
N	GLAZED WINDOW	6'-0" x 4'-6"	

AREA DETAILS		SQFT	SQM
PLOT EXTENT		7024.00	652.53
STILT FLOOR AREA		714.00	66.33
GROUND FLOOR AREA		2593.10	241.08
FIRST FLOOR AREA		3545.50	329.40
SECOND FLOOR AREA		837.00	77.76
HEAD ROOM		126.50	11.79
TOTAL AREA		7818.50	726.34
PLOT COVERAGE		50.50%	
F.S.I.		1.00	

COLOUR INDEX	
PROPOSED	
ROAD	
BOUNDARY	


OWNER SIGNATURE

LICENSED SURVEYOR


A. RAMESH KUMAR, L.C.D.,  
 Licensed Surveyor Class II No. 921  
 Corporation of Chennai  
 No. 7/61, 17th Street,  
 7th Block, Phase-II, Kodungalur-91  
 Cell No. 984104361

PLAN SHOWING THE PROPOSED RESIDENTIAL BUILDING,  
 AT PLOT NO: 6, IN S.NO: 270/233, PATTI S.NO: 270/2E3D,  
 270/2C, 270/2B, 270/2A, 270/2D.3A, 270/3B,  
 AND 270/3C, OF KOTTIVAKKAM VILLAGE, RP I  
 TAMBARAM TALUK, KANCHEEPURAM DISTRICT.



SCALE: 1" = 8'-0" (1:100)

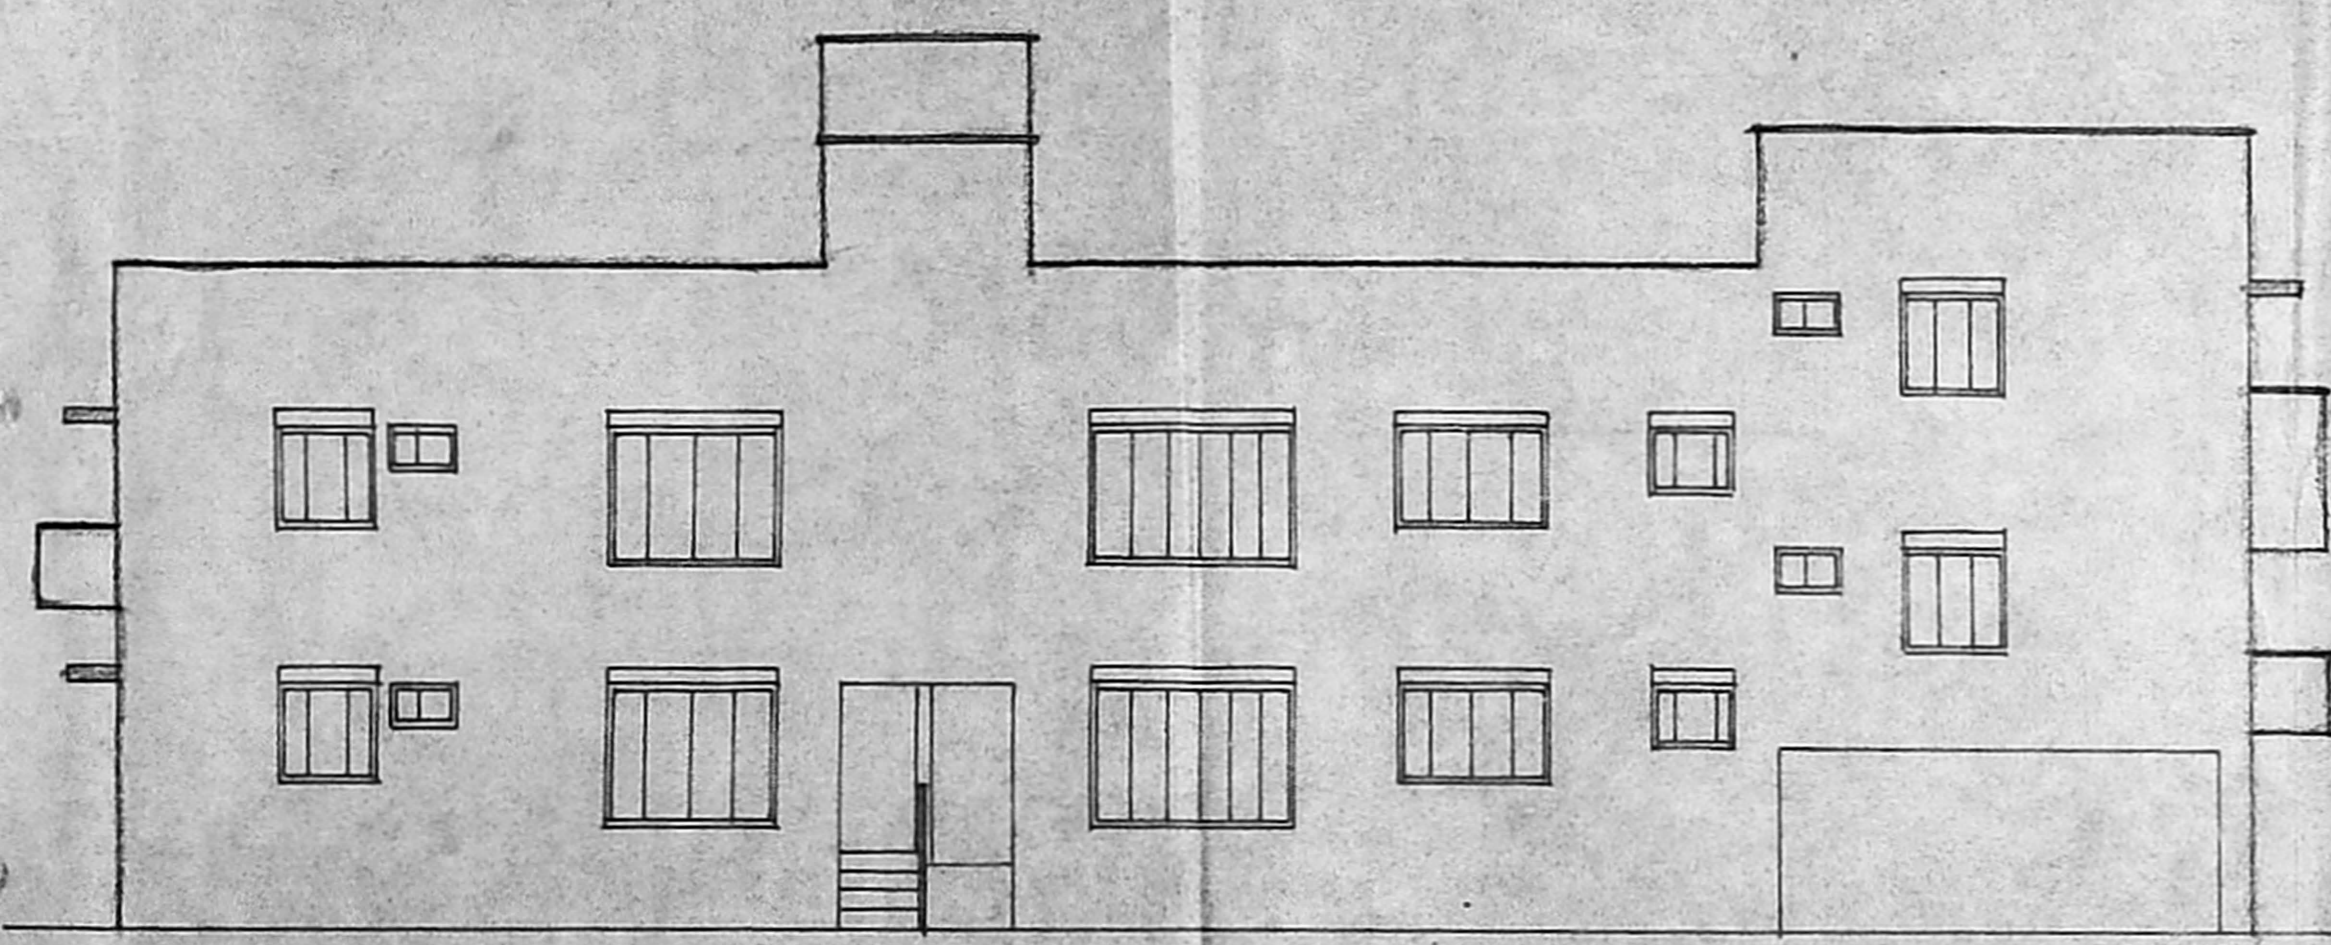


FRONT ELEVATION

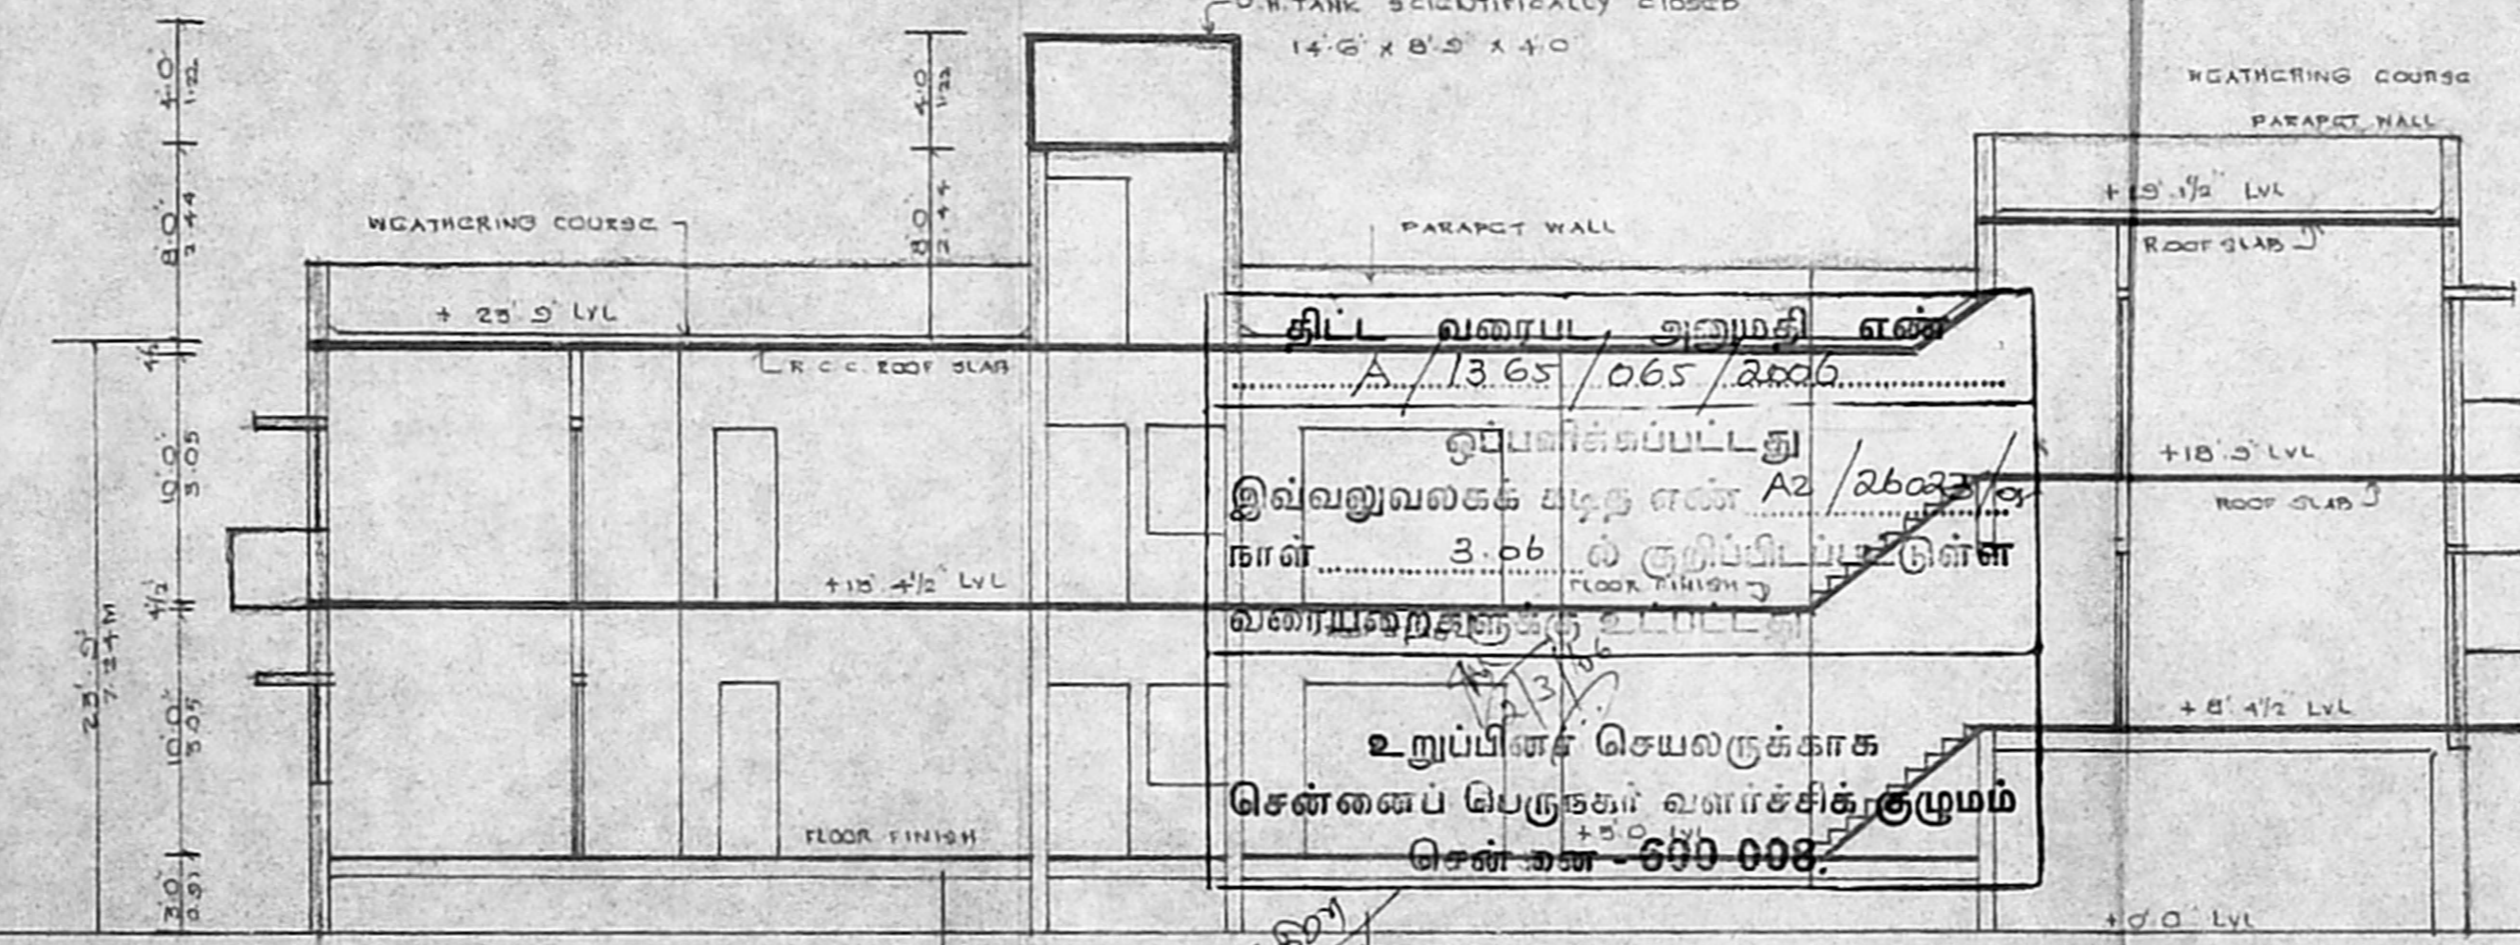


SECTION ON 'XY'

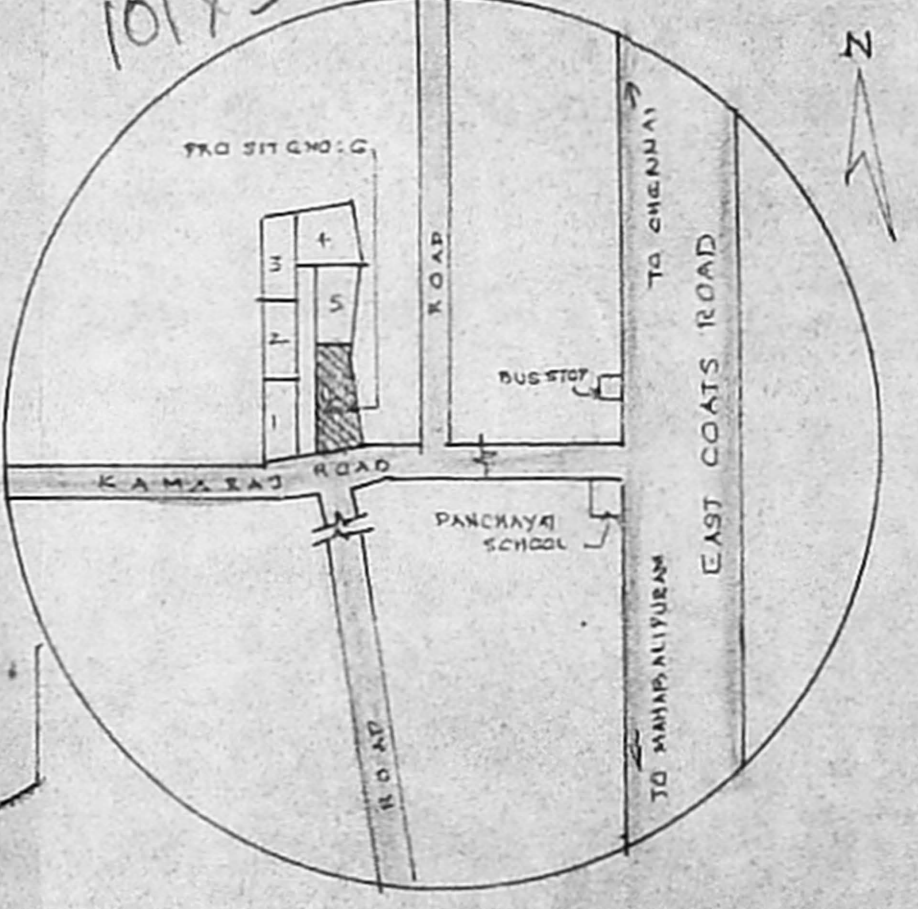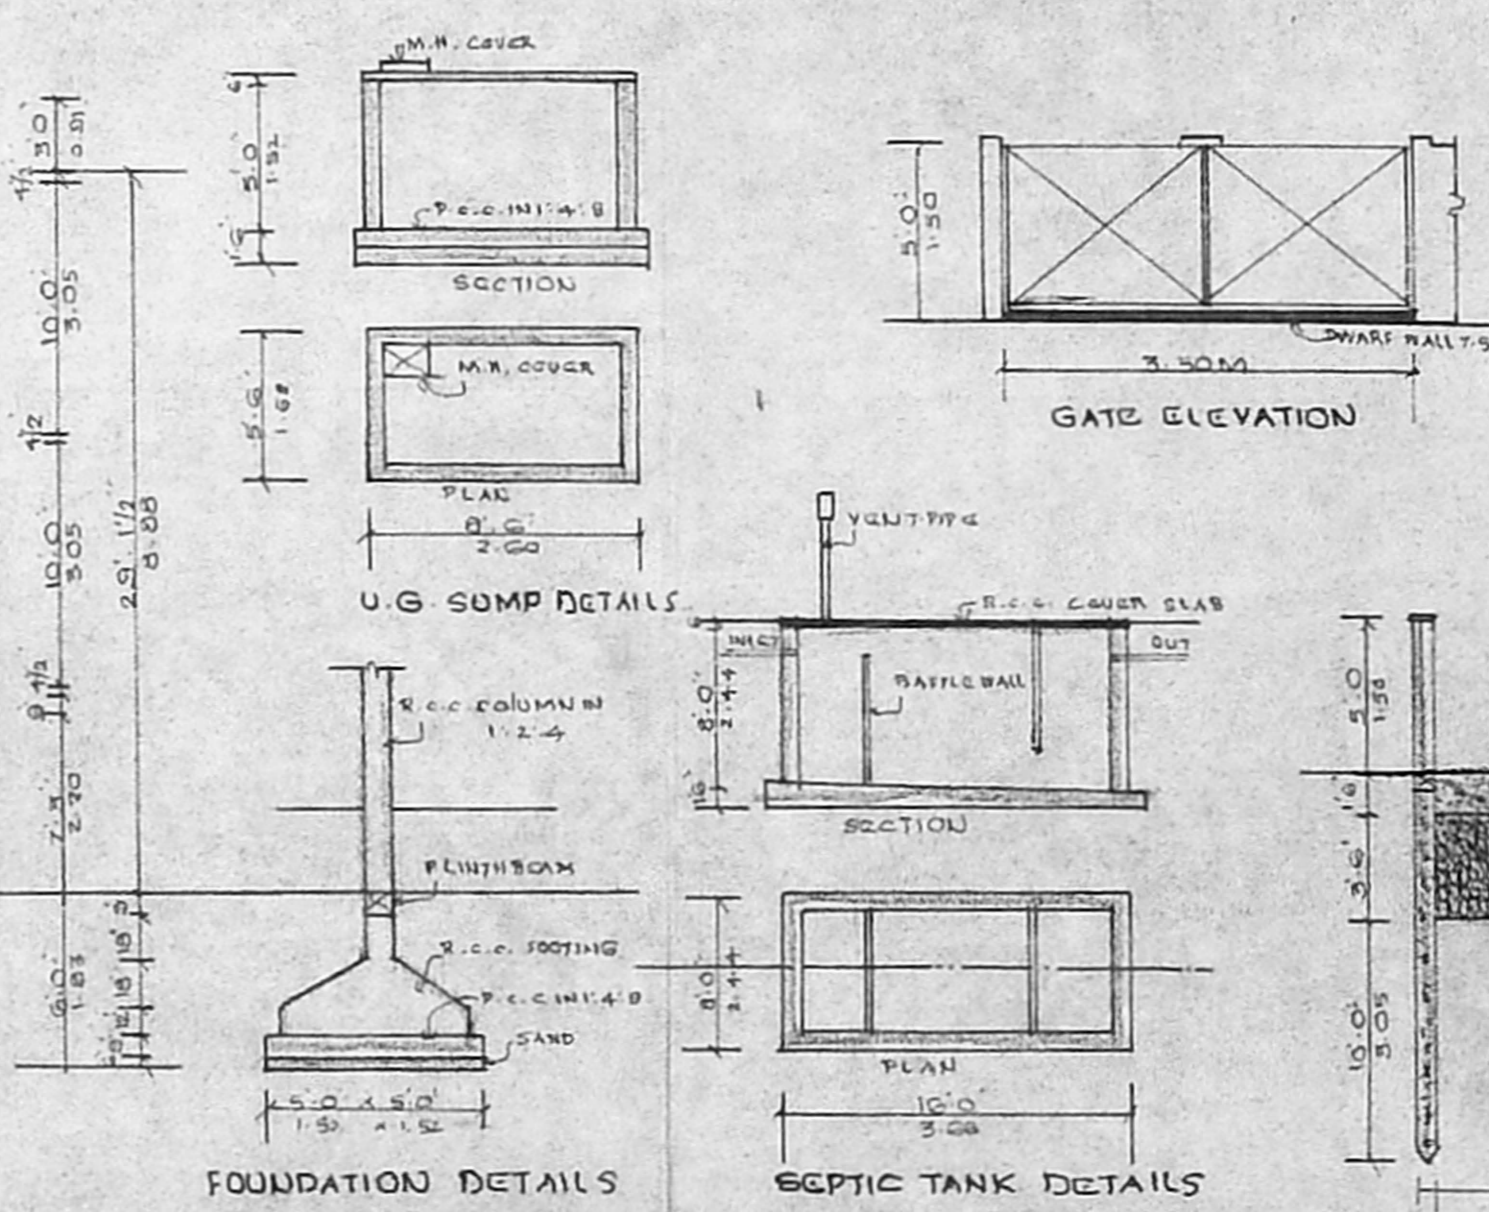


KEY PLAN

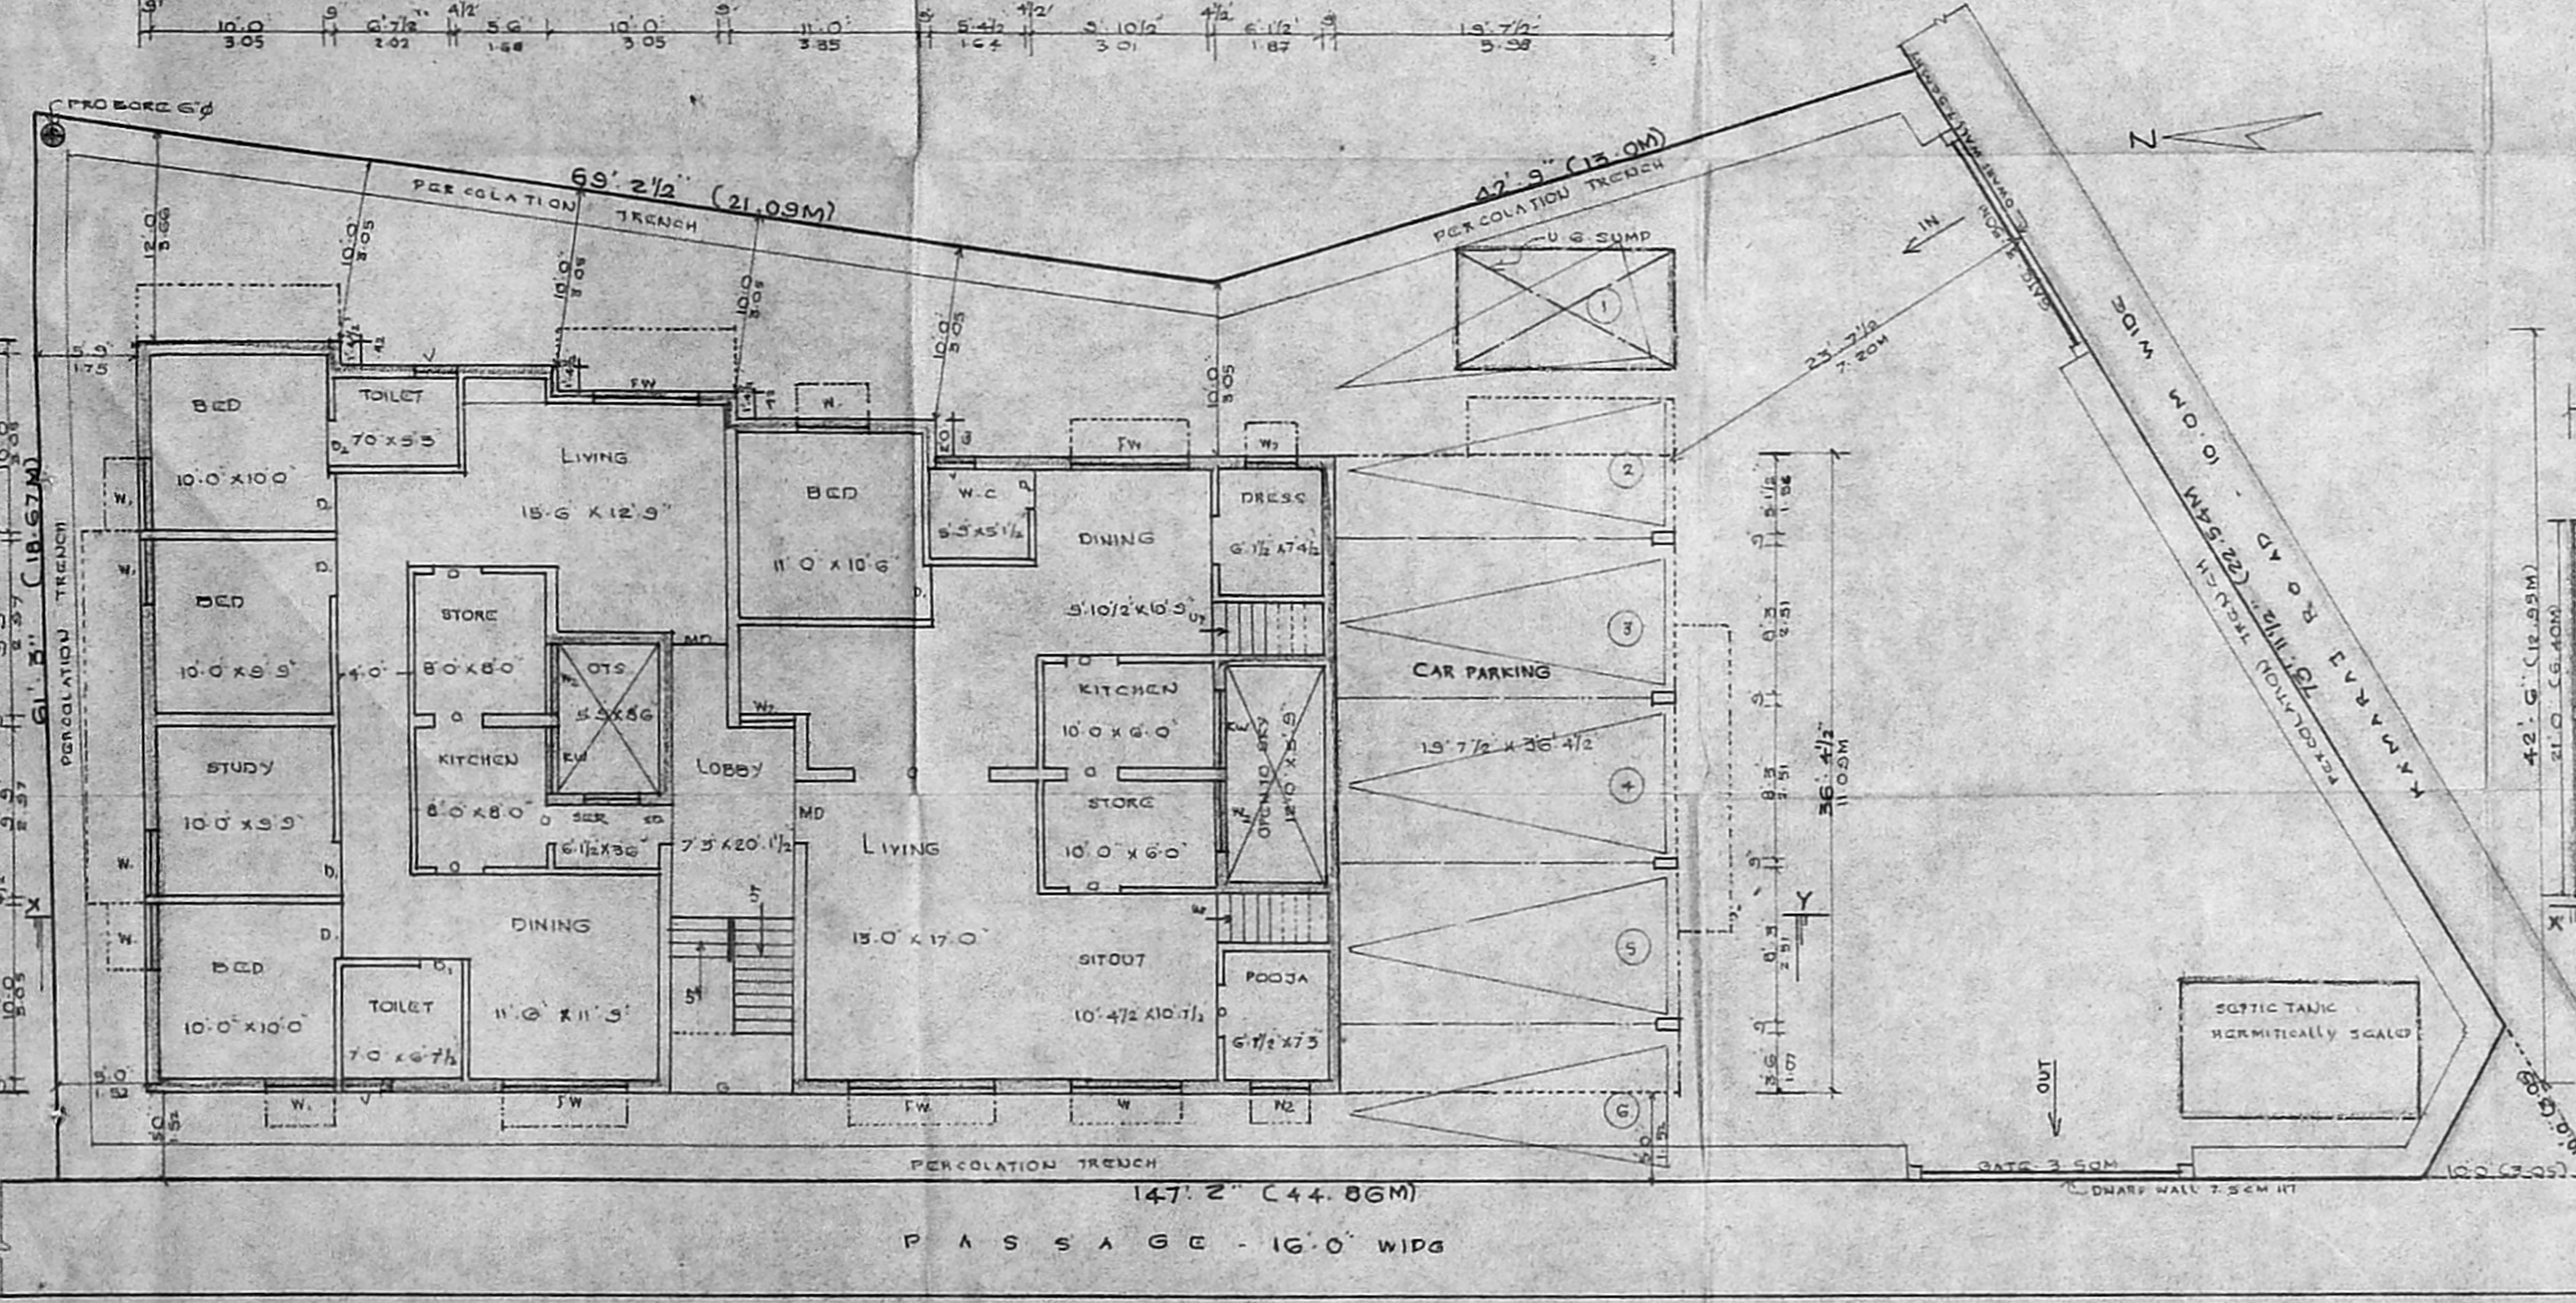

SITE PLAN / STILT FLOOR CUM GROUND FLOOR PLAN

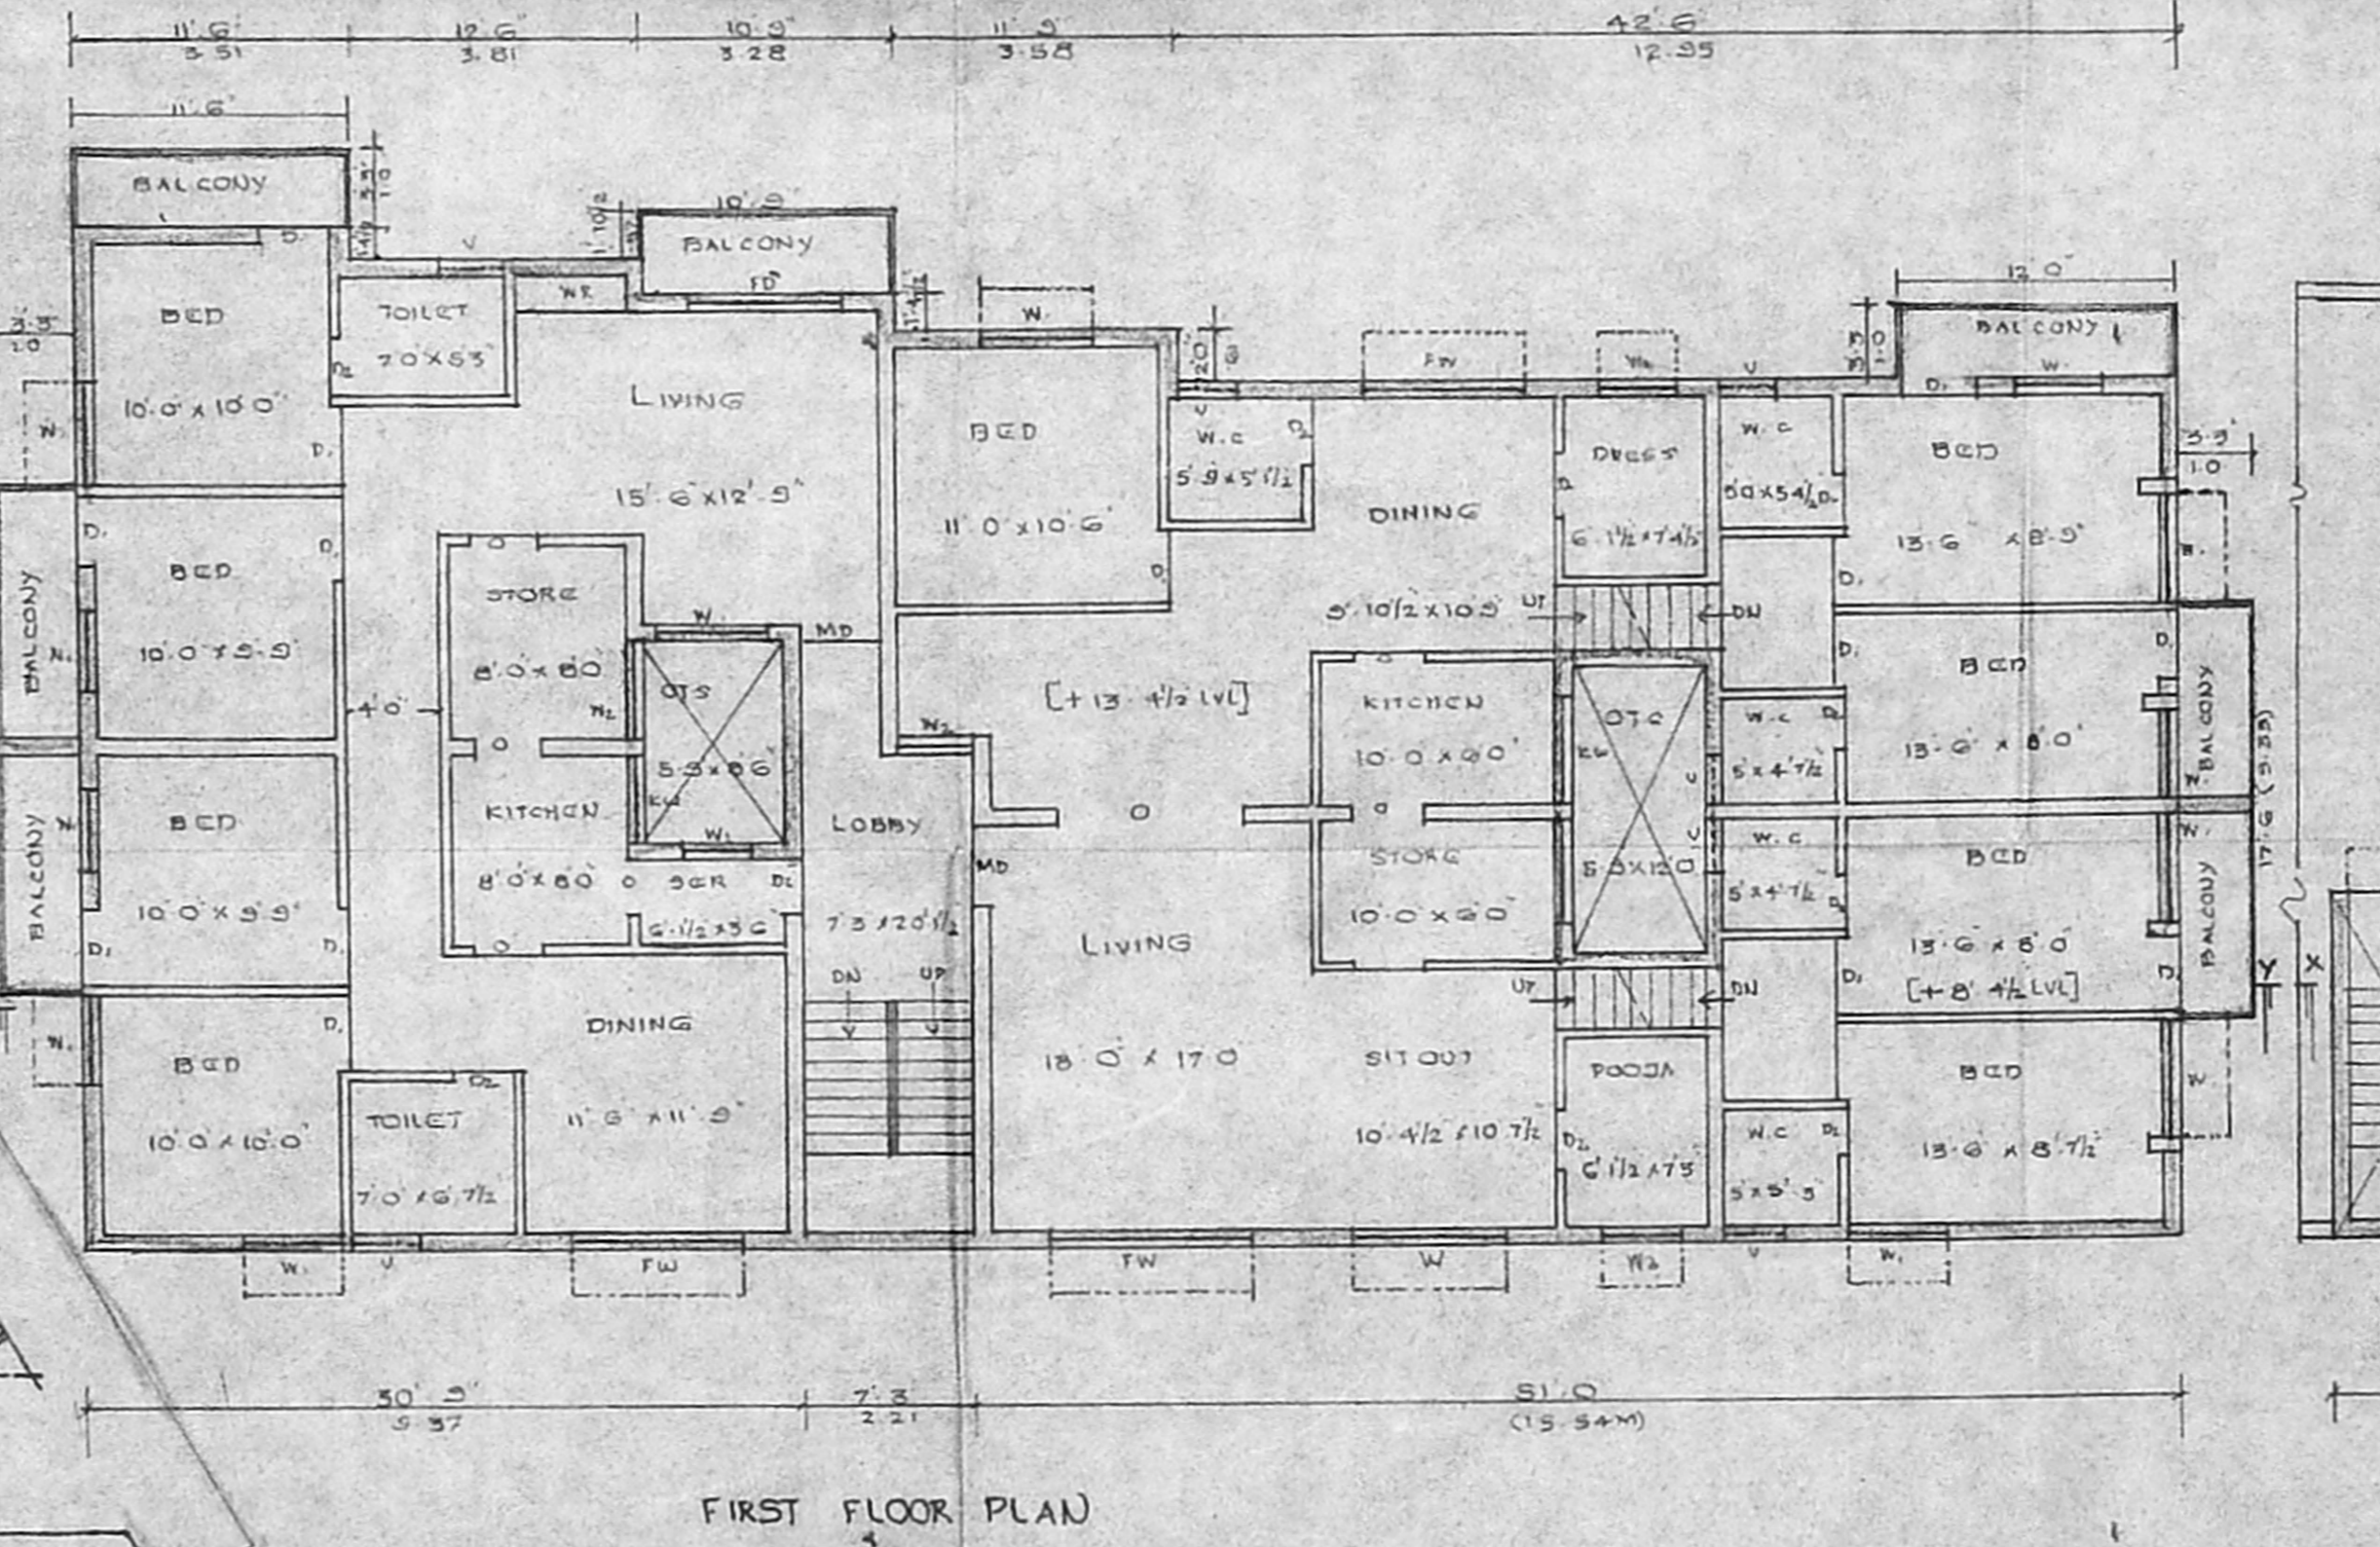

FIRST FLOOR PLAN

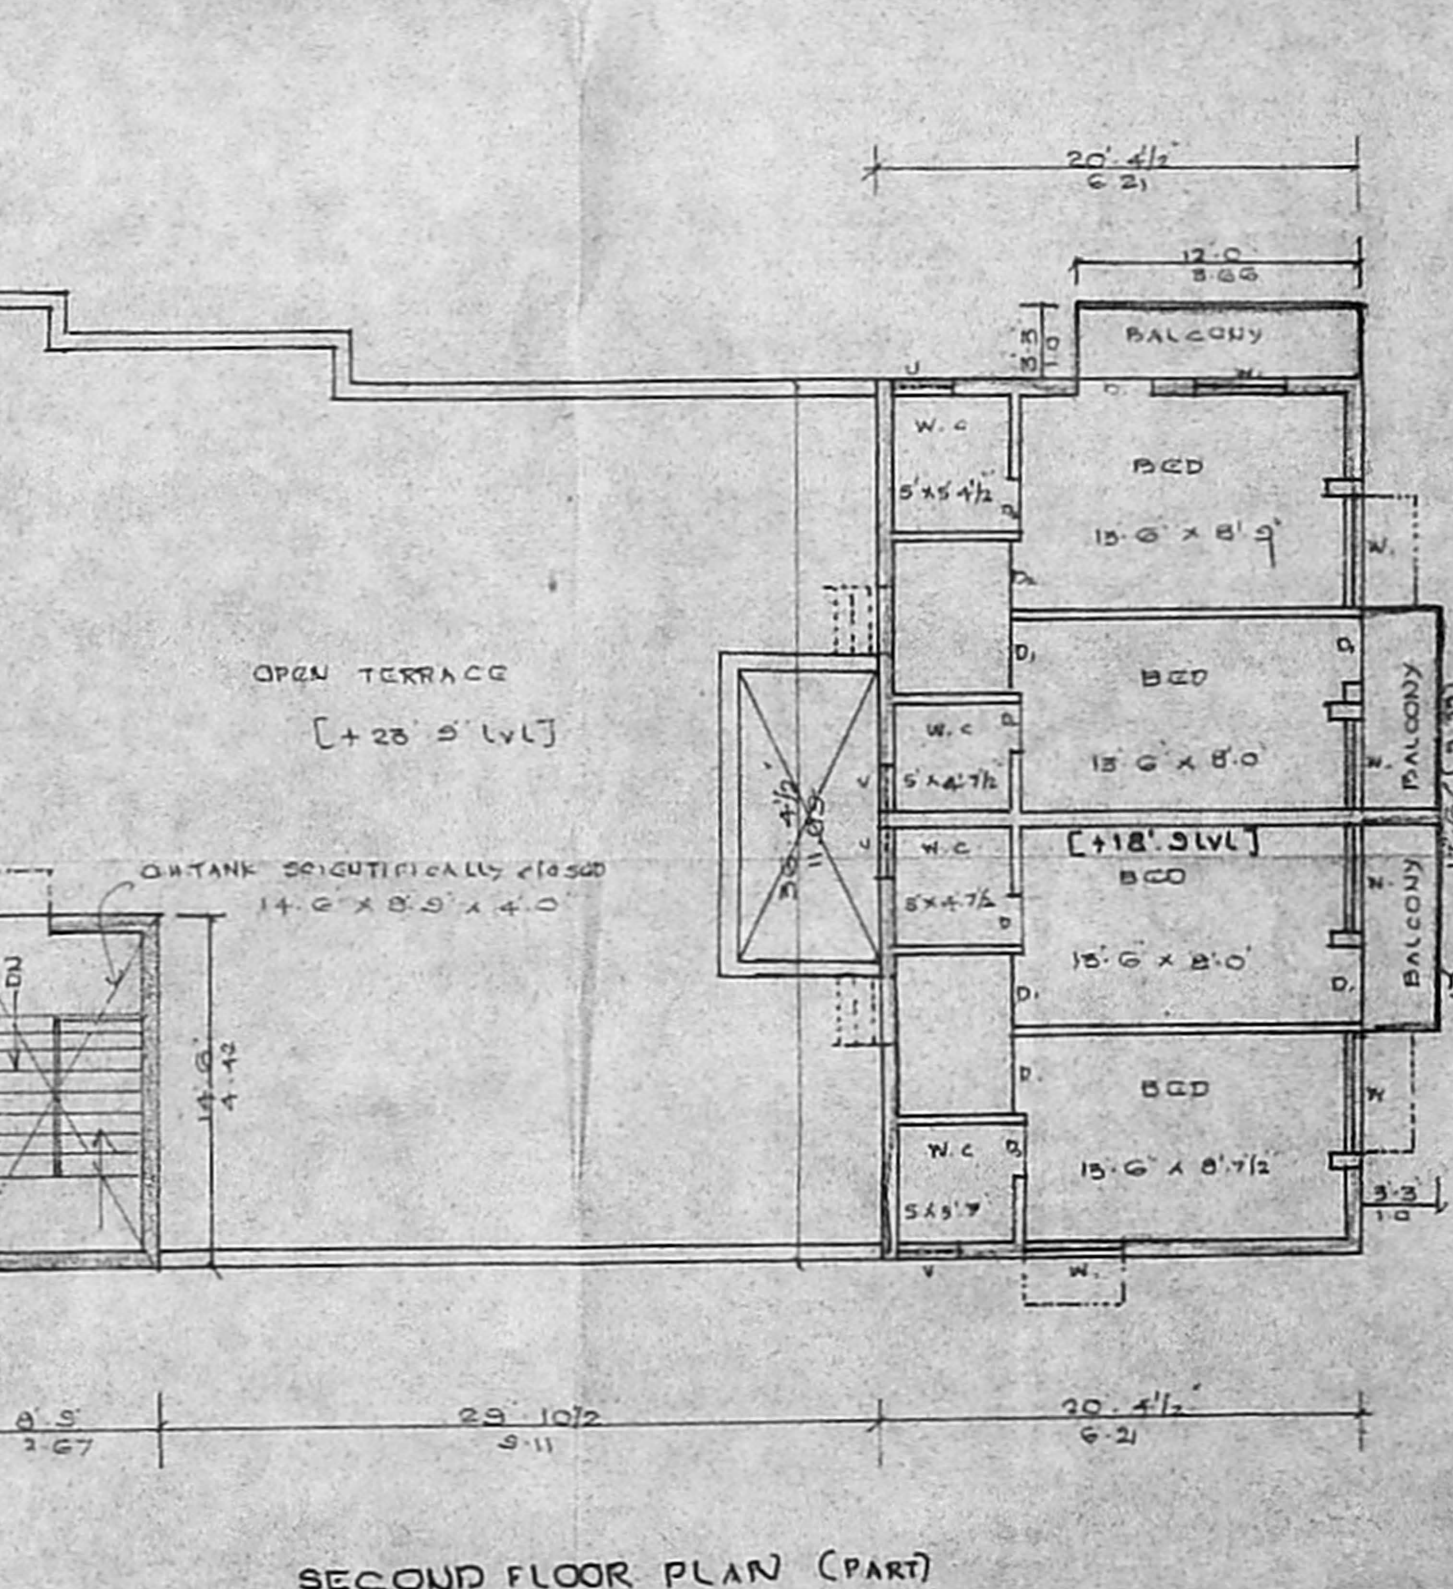

SECOND FLOOR PLAN (PART) AND TERRACE FLOOR PLAN