



FRONT ELEVATION

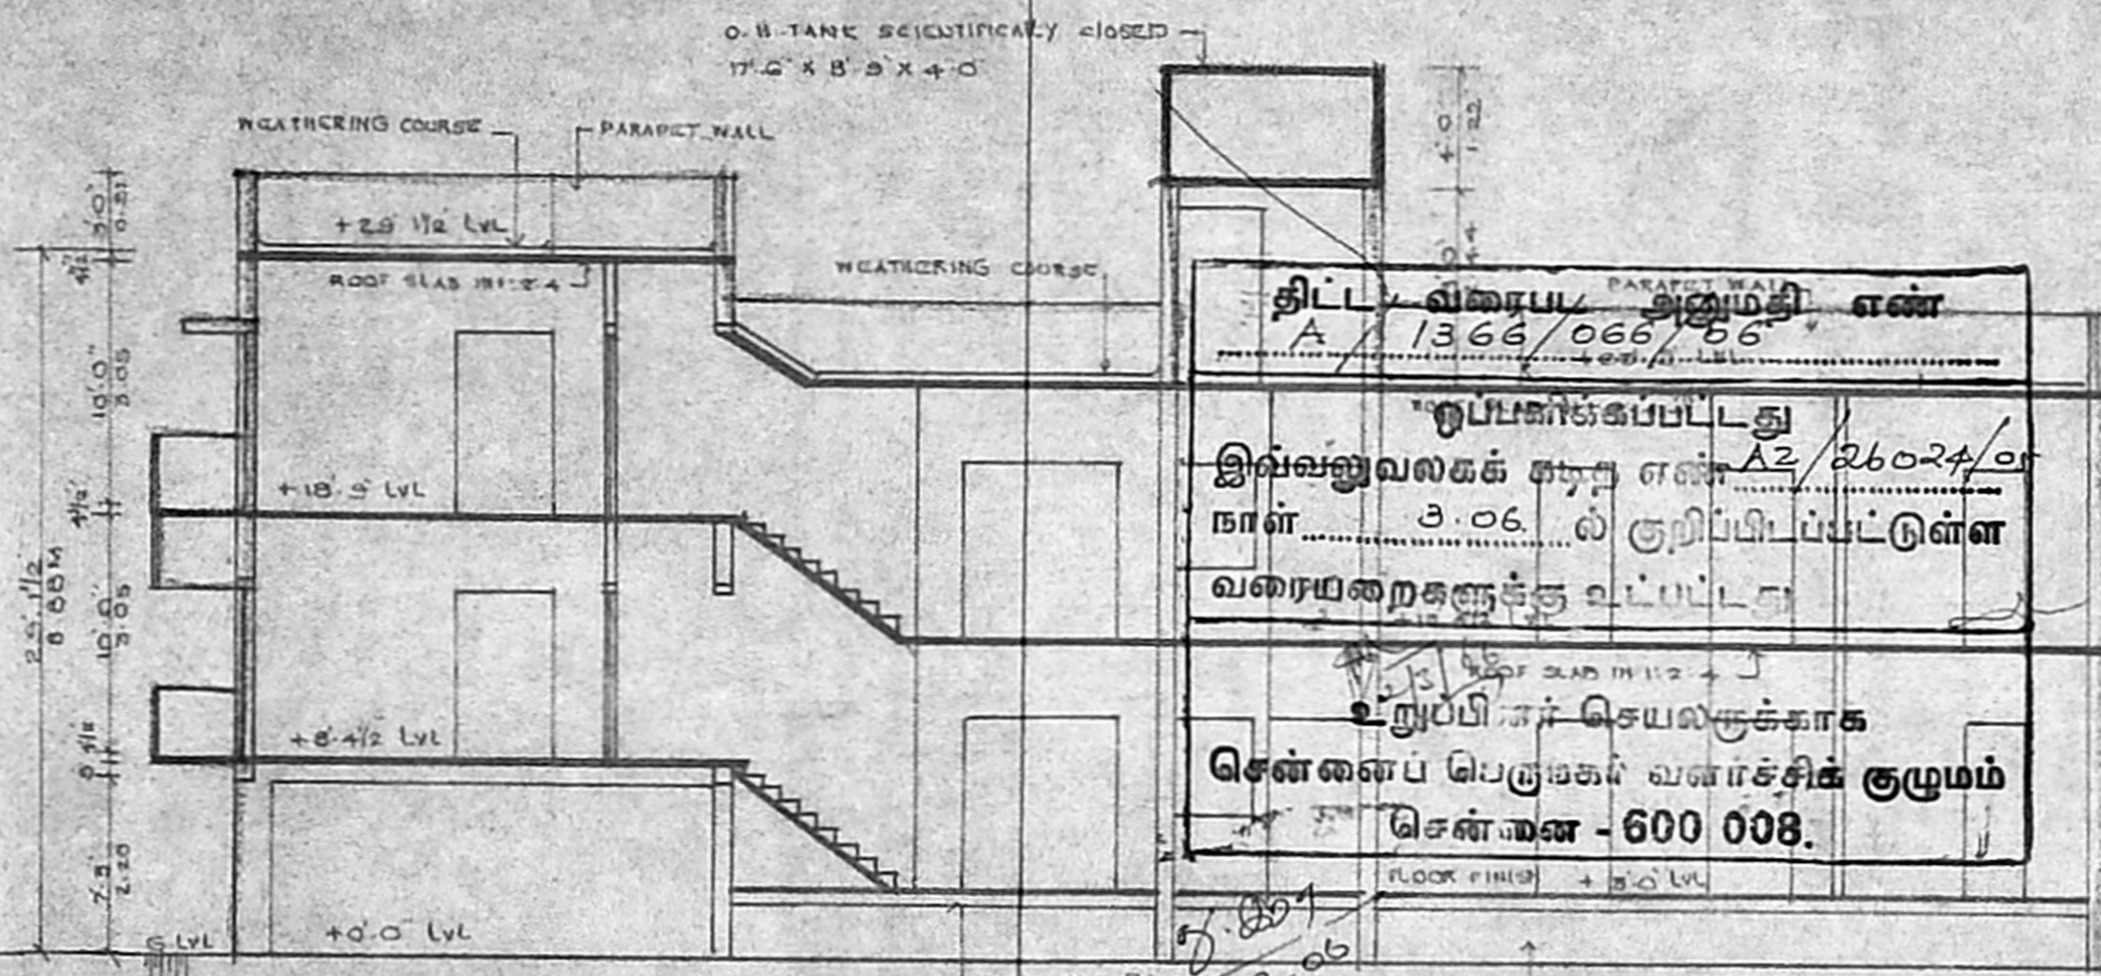


SECTION ON X-Y

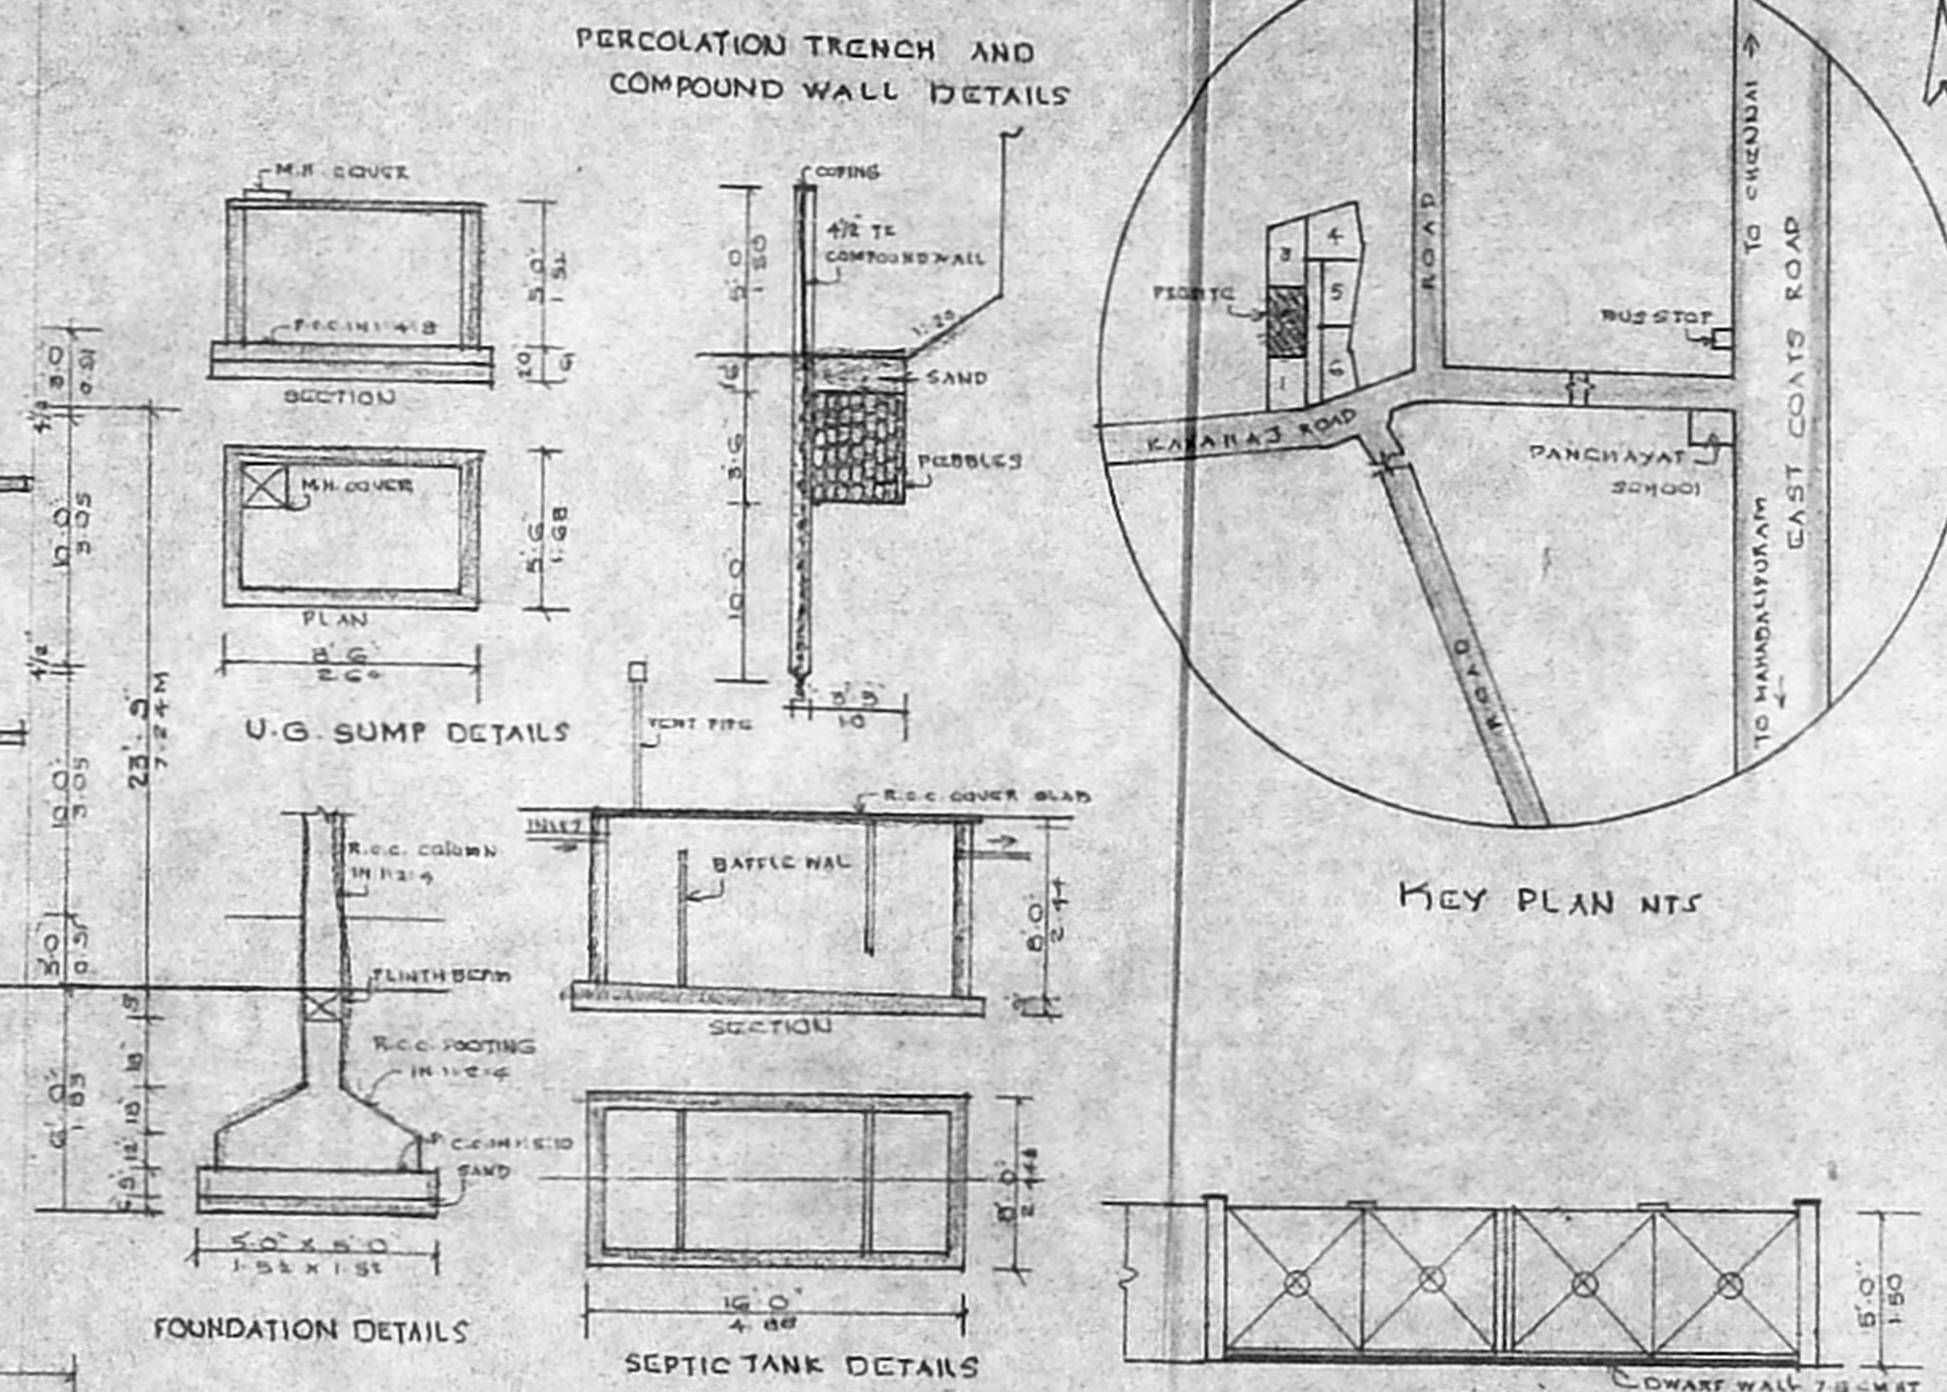

FOUNDATION DETAILS

SEPTIC TANK DETAILS

GATE ELEVATION

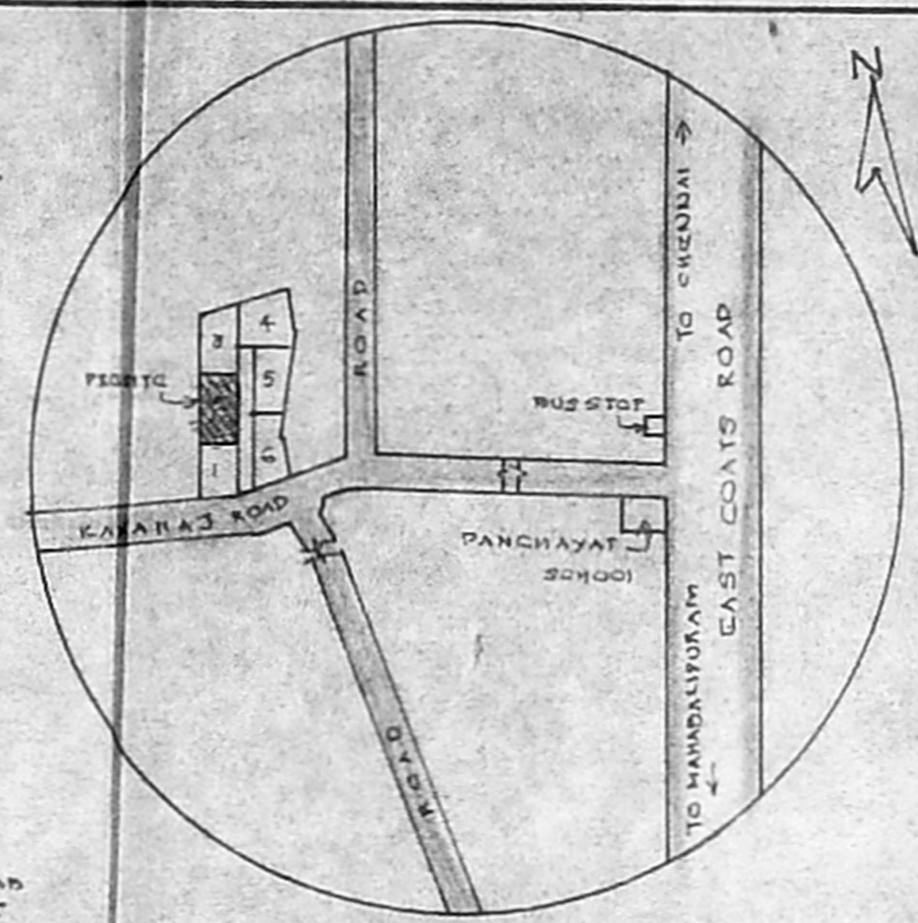

KEY PLAN NTS


PLAN SHOWING THE PROPOSED  
RESIDENTIAL BUILDING, 101 x 46  
AT PLOT NO. 2, INS. NO: 270/2-33,  
PATA S. NO: 270/2E, 30, 270/2C,  
270/2B, 270/2A, 270/30, 3A, 270/3B,  
AND 270/3C, OF KOTTIVAKKAM VILLAGE,  
TAMBARAM TALUK, RP I  
KANCHEEPURAM DISTRICT, 101 x 46  
SCALE: 1" = 8'0" (1:100)

JOINERY DETAILS		FEET
M.D.	MAIN DOOR	3'-5" x 7'-0"
F.D.	FRENCH DOOR	5'-0" x 7'-0"
P.D.	PANEL DOOR	3'-0" x 7'-0"
D <sub>1</sub>	- DO -	2'-6" x 7'-0"
F.W.	FRENCH WINDOW	6'-0" x 6'-0"
W	GLAZED WINDOW	6'-9" x 4'-6"
W <sub>1</sub>	- DO -	5'-0" x 4'-6"
W <sub>2</sub>	- DO -	3'-0" x 4'-6"
K.W.	KITCHEN WINDOW	4'-0" x 4'-0"
V	VENTILATOR	3'-0" x 2'-0"


AREA DETAILS		SQ FT	SQM
PLOT EXTENT		7033.00	653.36
STILT FLOOR AREA		969.50	90.07
G-FLOOR AREA		2900.00	269.41
F-FLOOR AREA		4008.00	372.34
S-FLOOR AREA (T)		1102.90	102.46
HEAD ROOM		153.13	14.23
TOTAL AREA		9133.53	848.50
PLOT COVERAGE		57.0%	
F.S.I.		1.14	

COLOUR INDEX:  
PROPOSED  
ROAD  
BOUNDARY


OWNER SIGNATURE

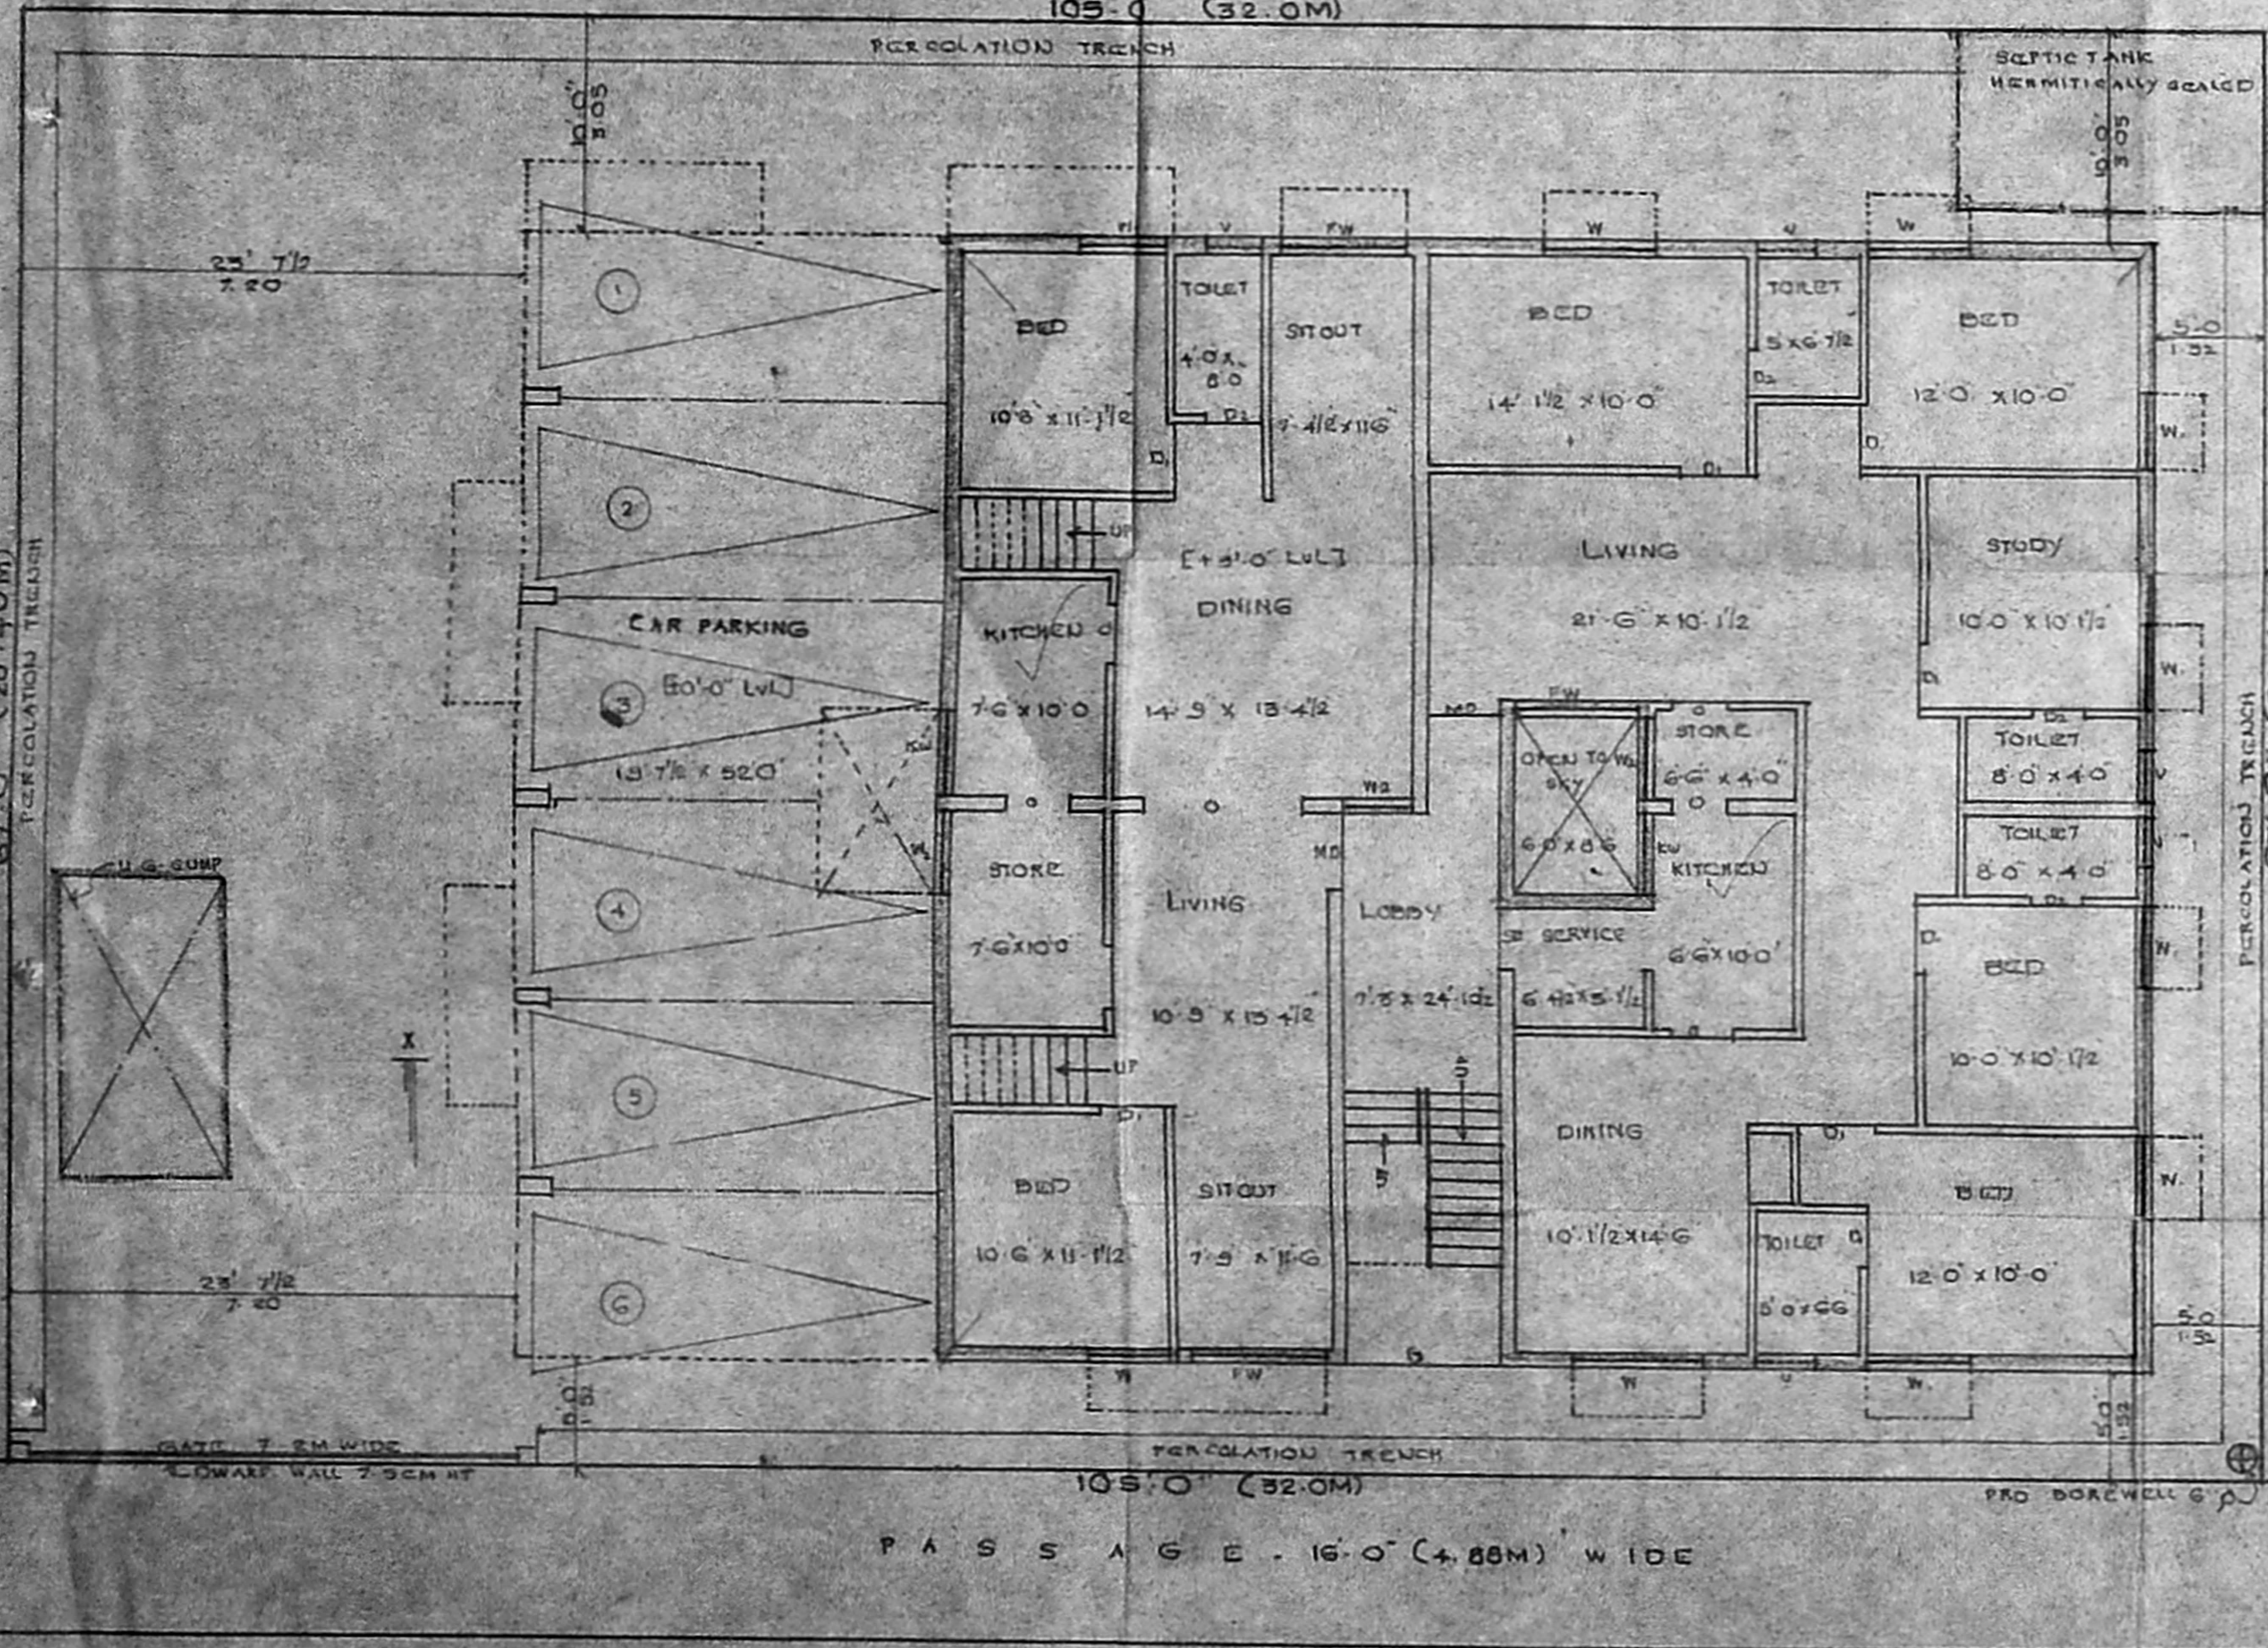

SITE PLAN / STILT FLOOR CUM GROUND FLOOR PLAN

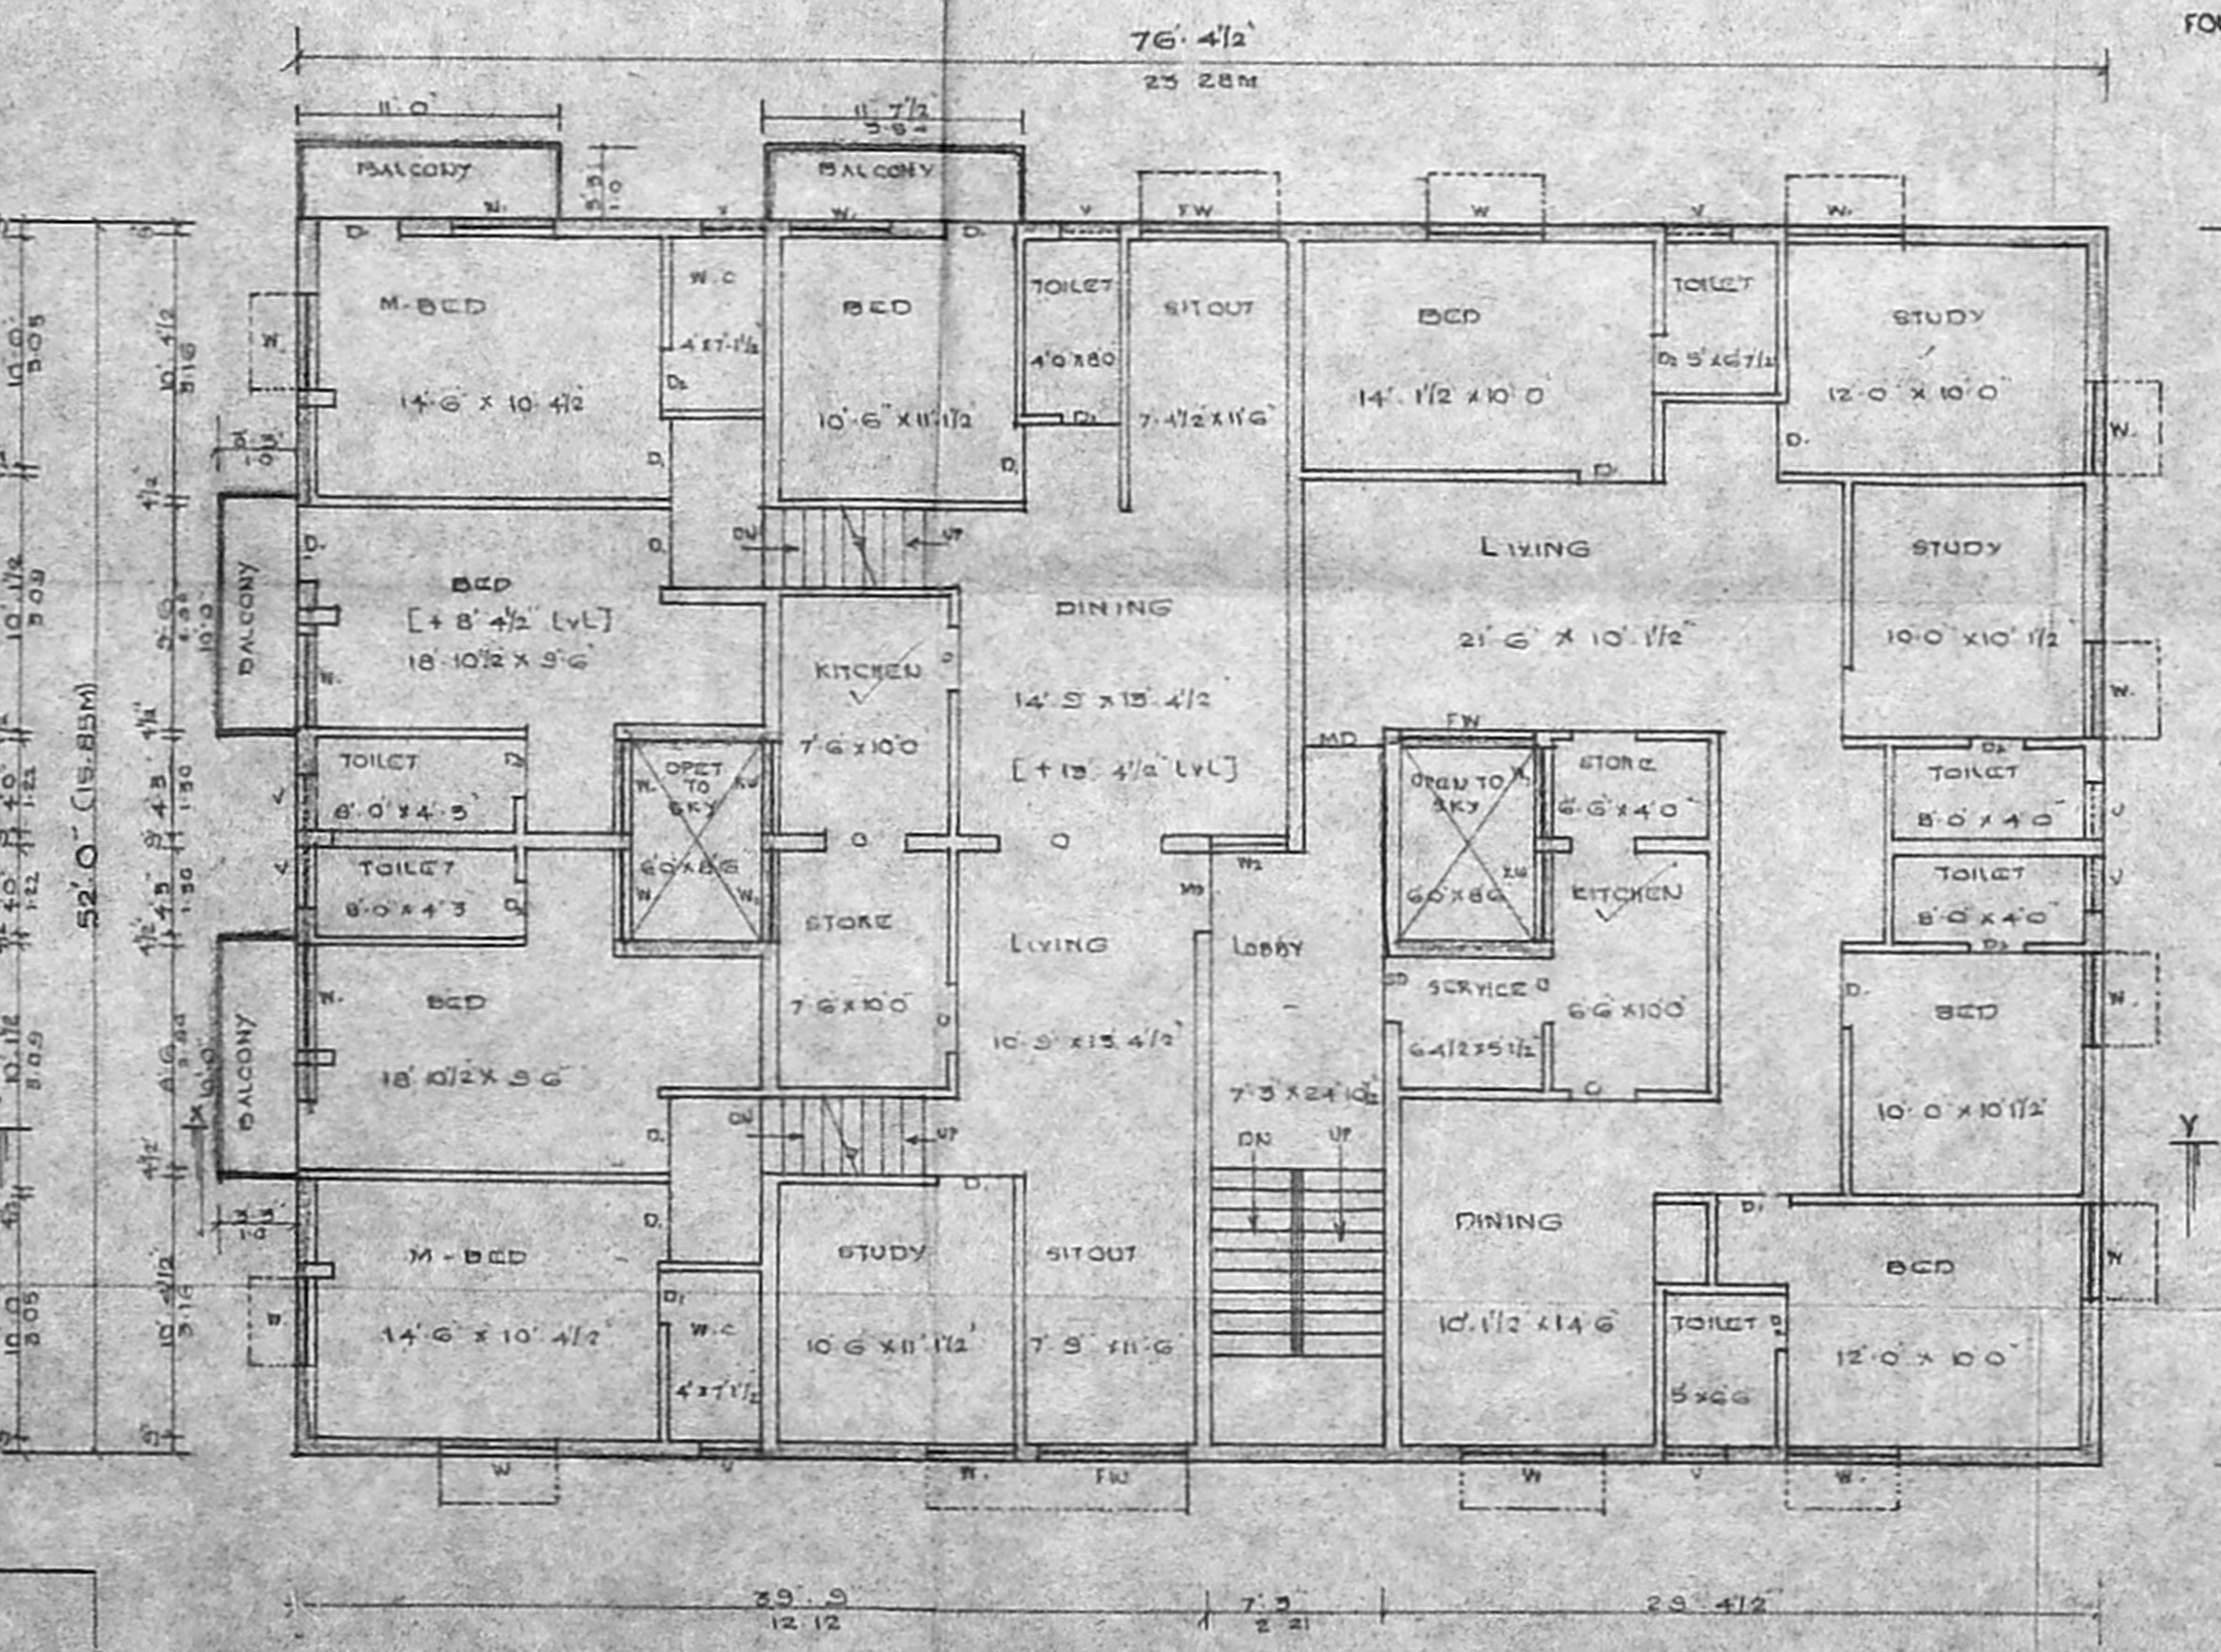

FIRST FLOOR PLAN

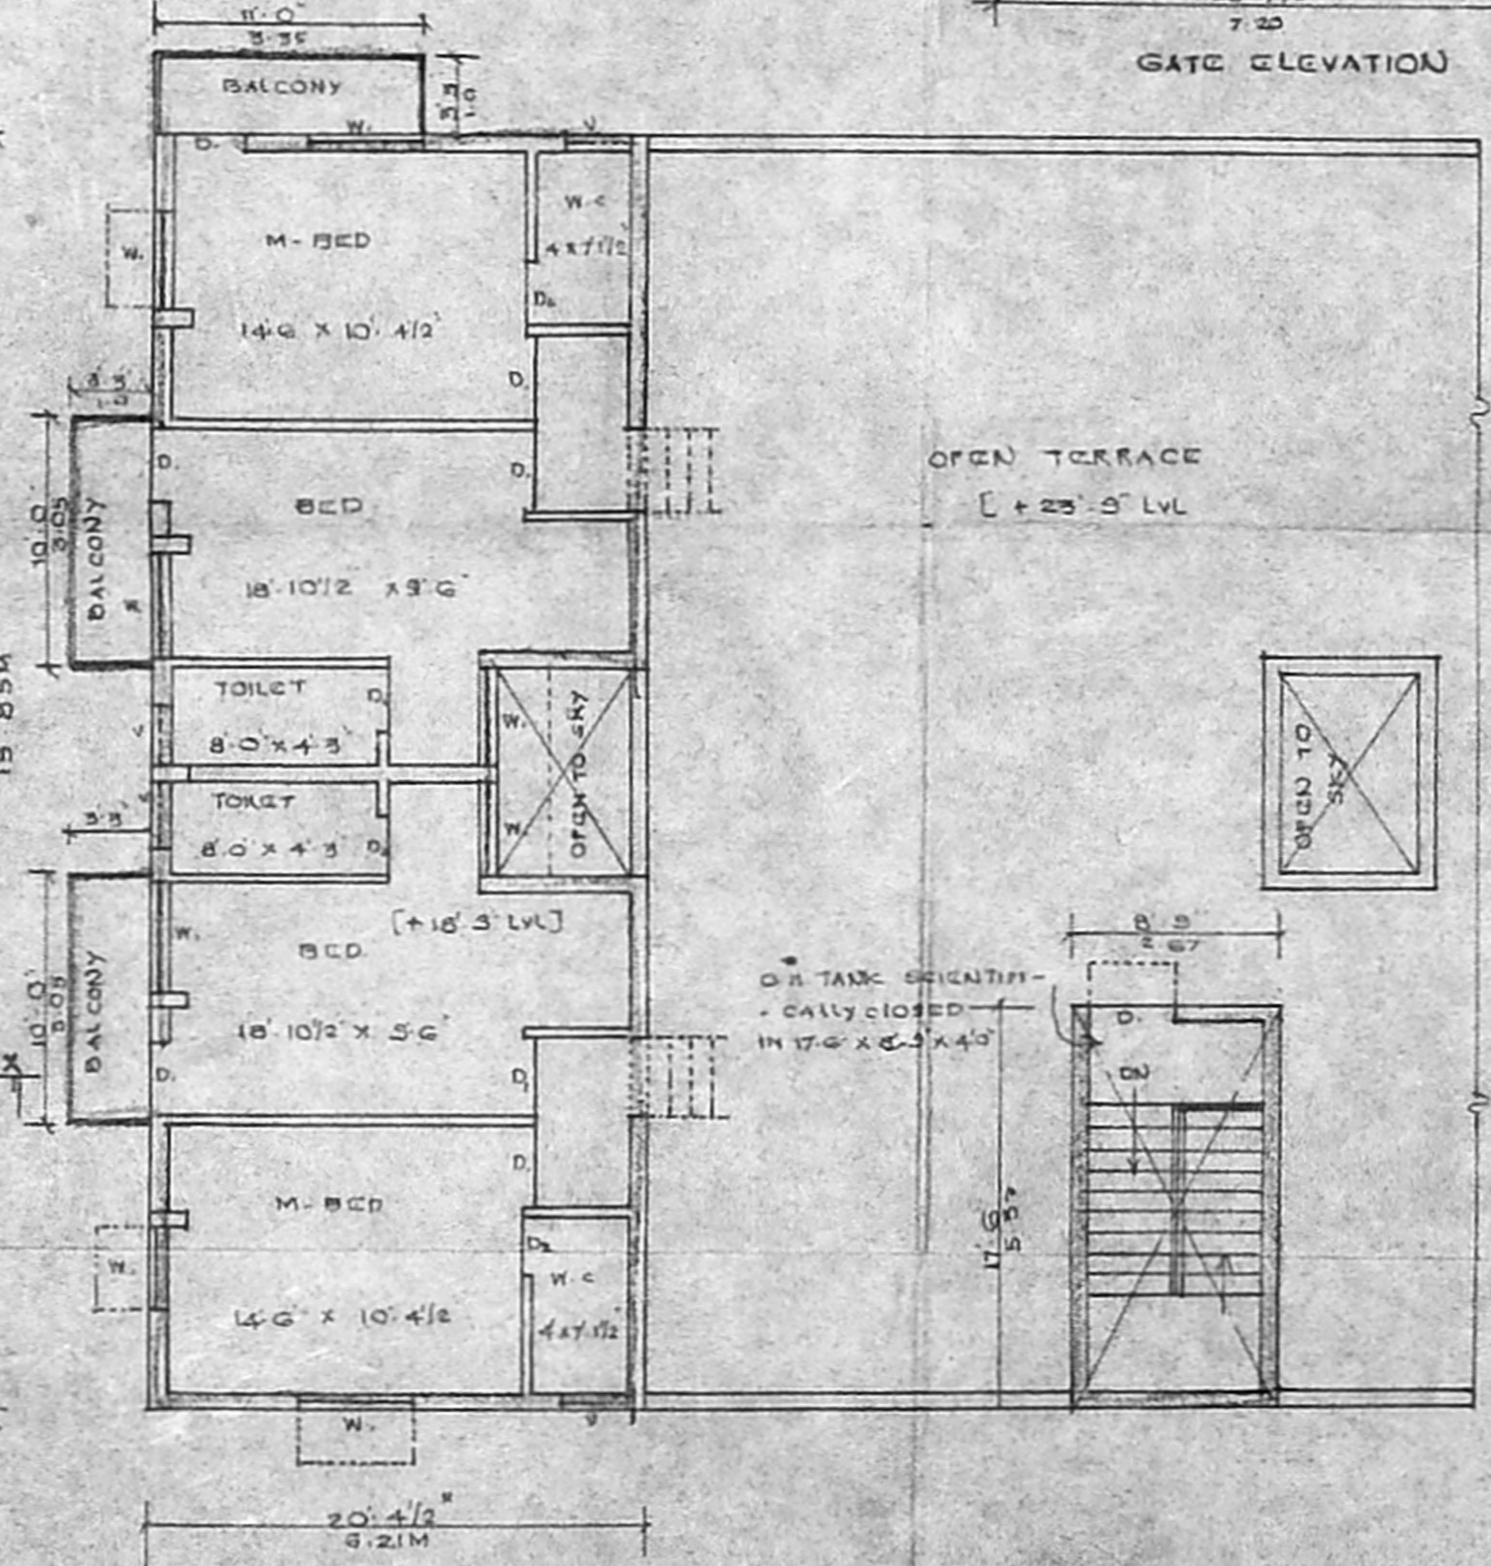

SECOND FLOOR PLAN (PART) AND TERRACE FLOOR PLAN

A. RAJESH KUNAR, I.C.D.,  
Licensed Surveyor, Class-II No. 921  
Corporation of Chennai  
No. 7-5A, 17th Street,  
7th Block, Phase-II, Kottivakkam-91  
Cell No: 964104352  
LICENSED SURVEYOR