




ELEVATION

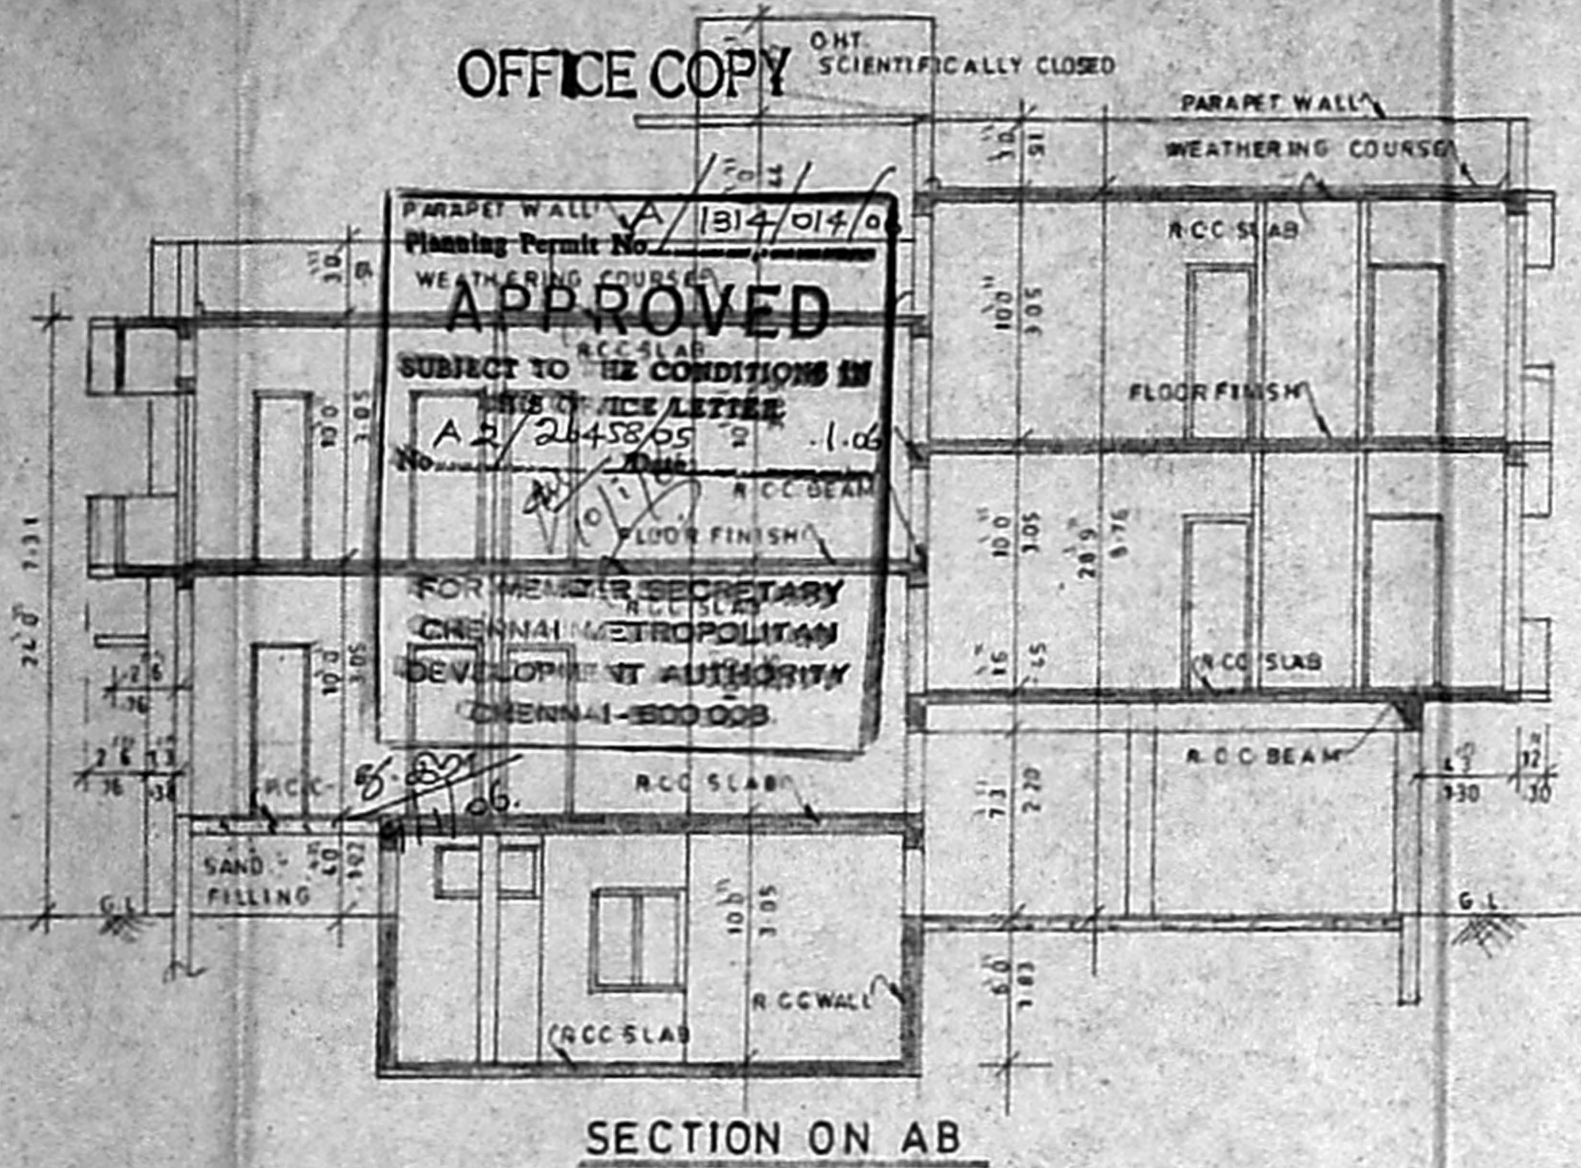


SECTION ON AB

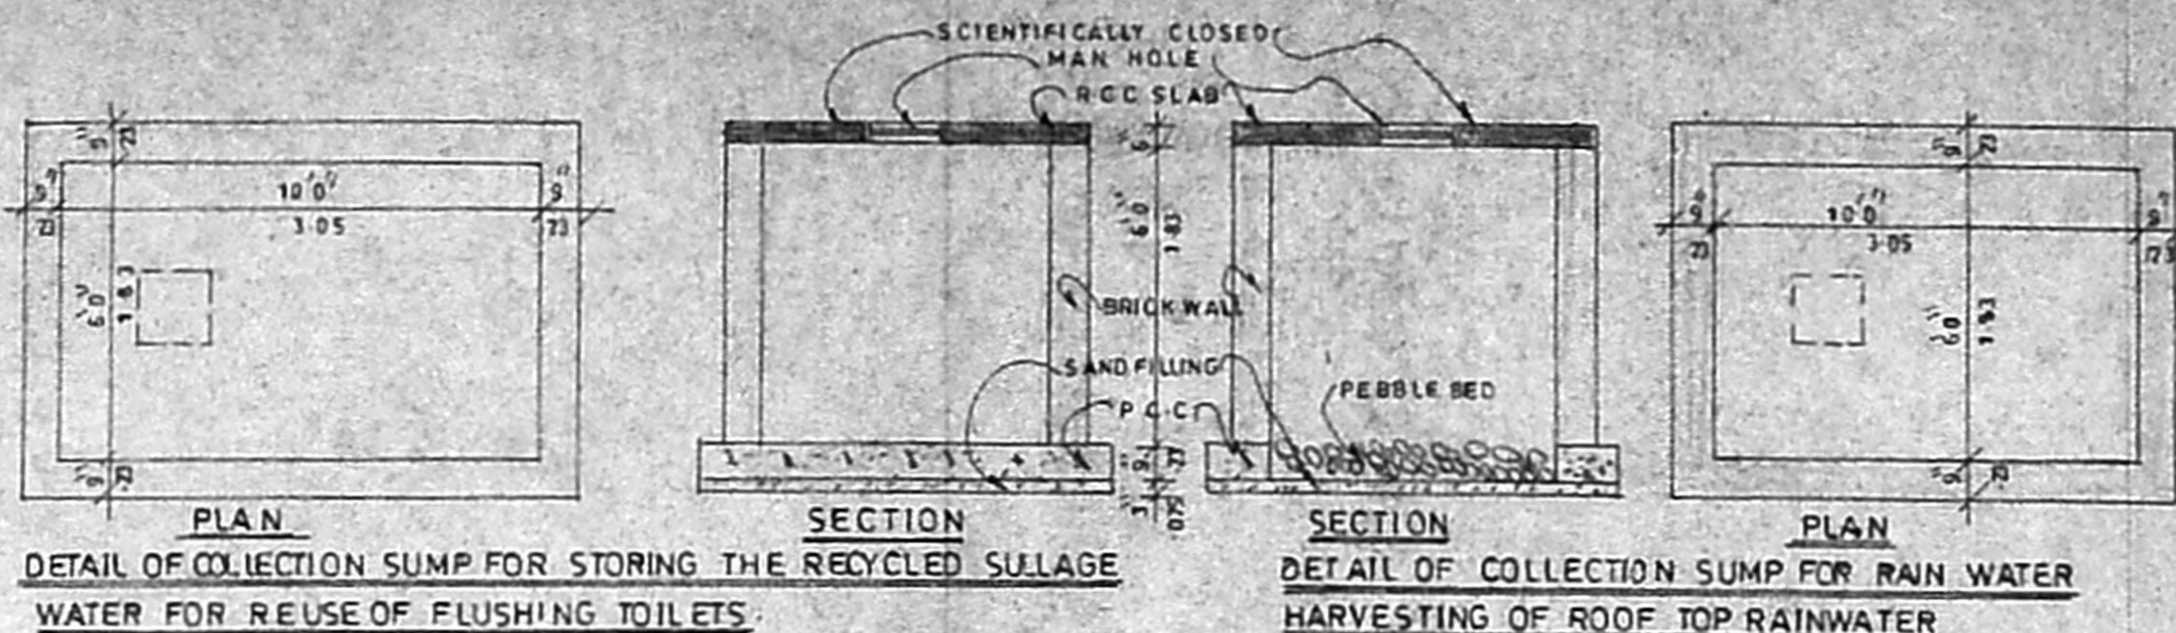

DETAIL OF COLLECTION SUMP FOR STORING THE RECYCLED SEWAGE WATER FOR REUSE OF FLUSHING TOILETS
 DETAIL OF COLLECTION SUMP FOR RAIN WATER HARVESTING OF ROOF TOP RAIN WATER

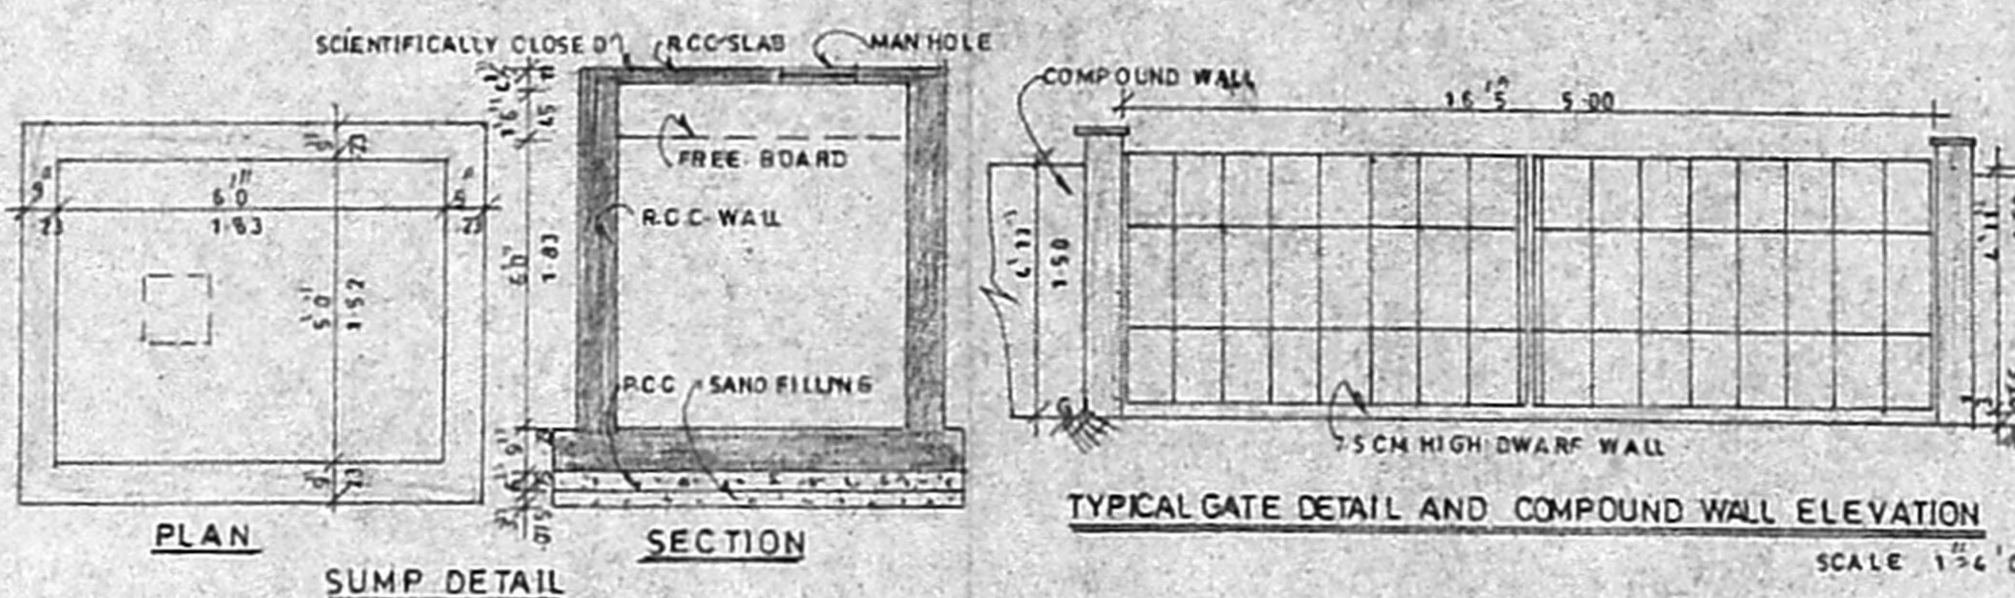


SUMP DETAIL
 TYPICAL GATE DETAIL AND COMPOUND WALL ELEVATION SCALE 1/4"

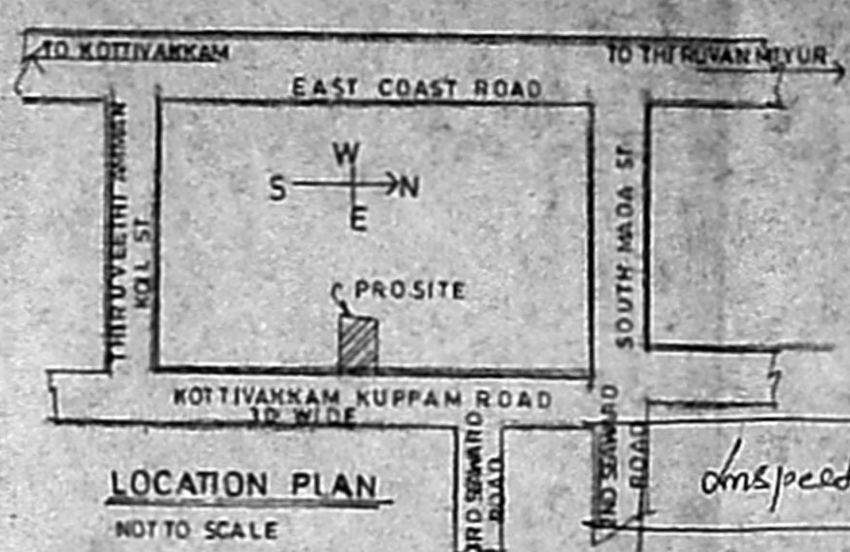


LOCATION PLAN NOT TO SCALE

NOTE
 1. MINIMUM GRADE OF CONCRETE SHOULD BE M-25
 2. LEAST DIMENSION OF THE COLUMN SHOULD BE 300mm

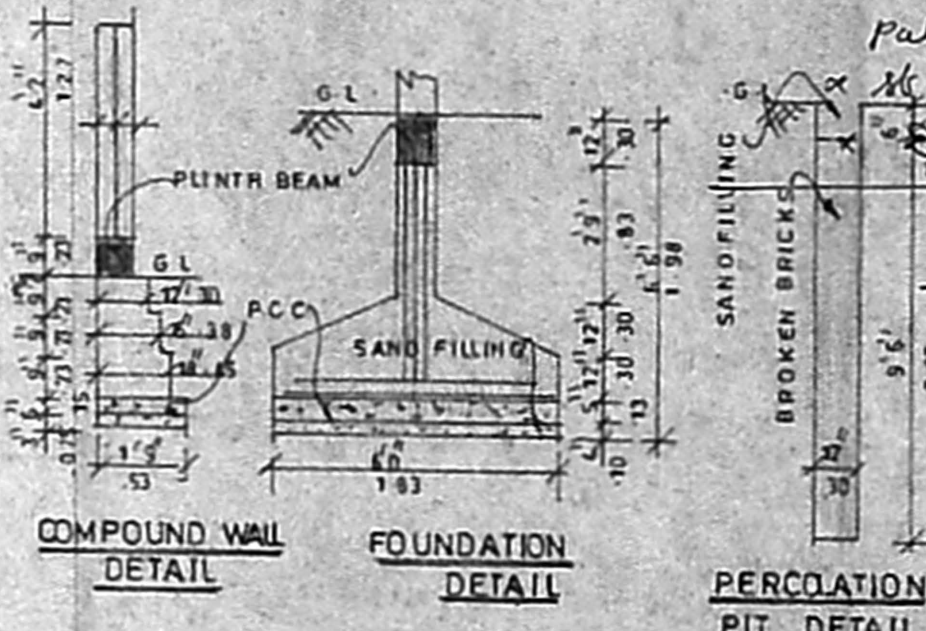


COMPOUND WALL DETAIL
 FOUNDATION DETAIL
 PERCOLATION PIT DETAIL


Inspection plan
 x the site is vacant
 x the existing road is Public 30-0' wide
 x the layout
 x the layout
 5/20/11
 25/11/05

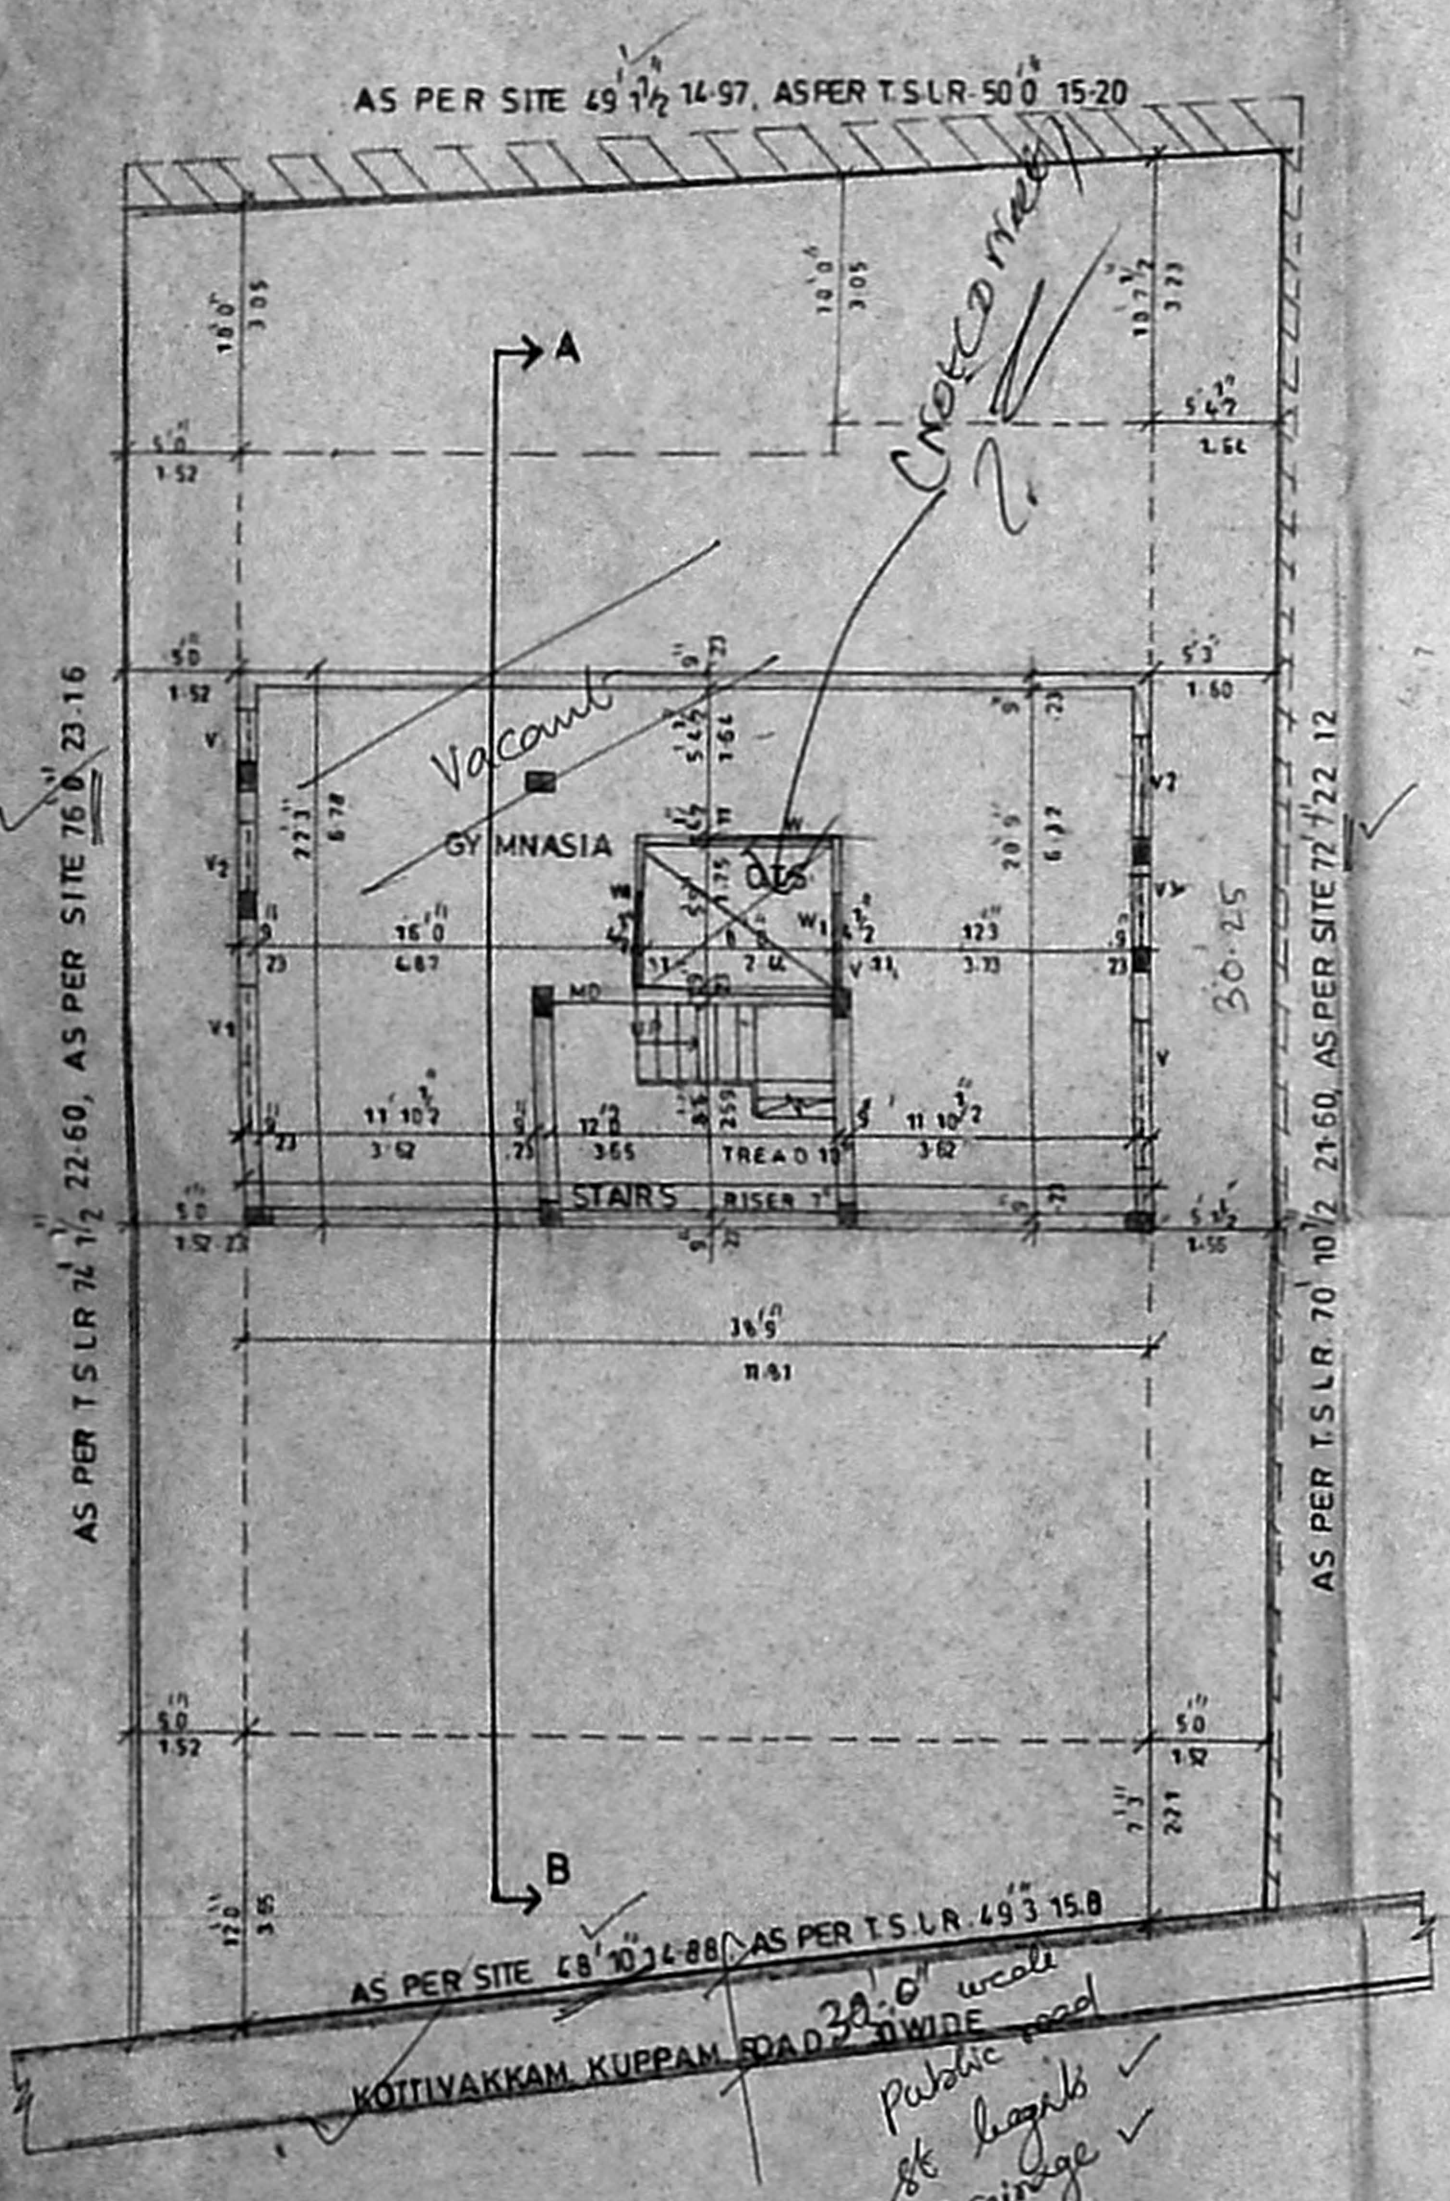


SITE CUM BASEMENT FLOOR PLAN

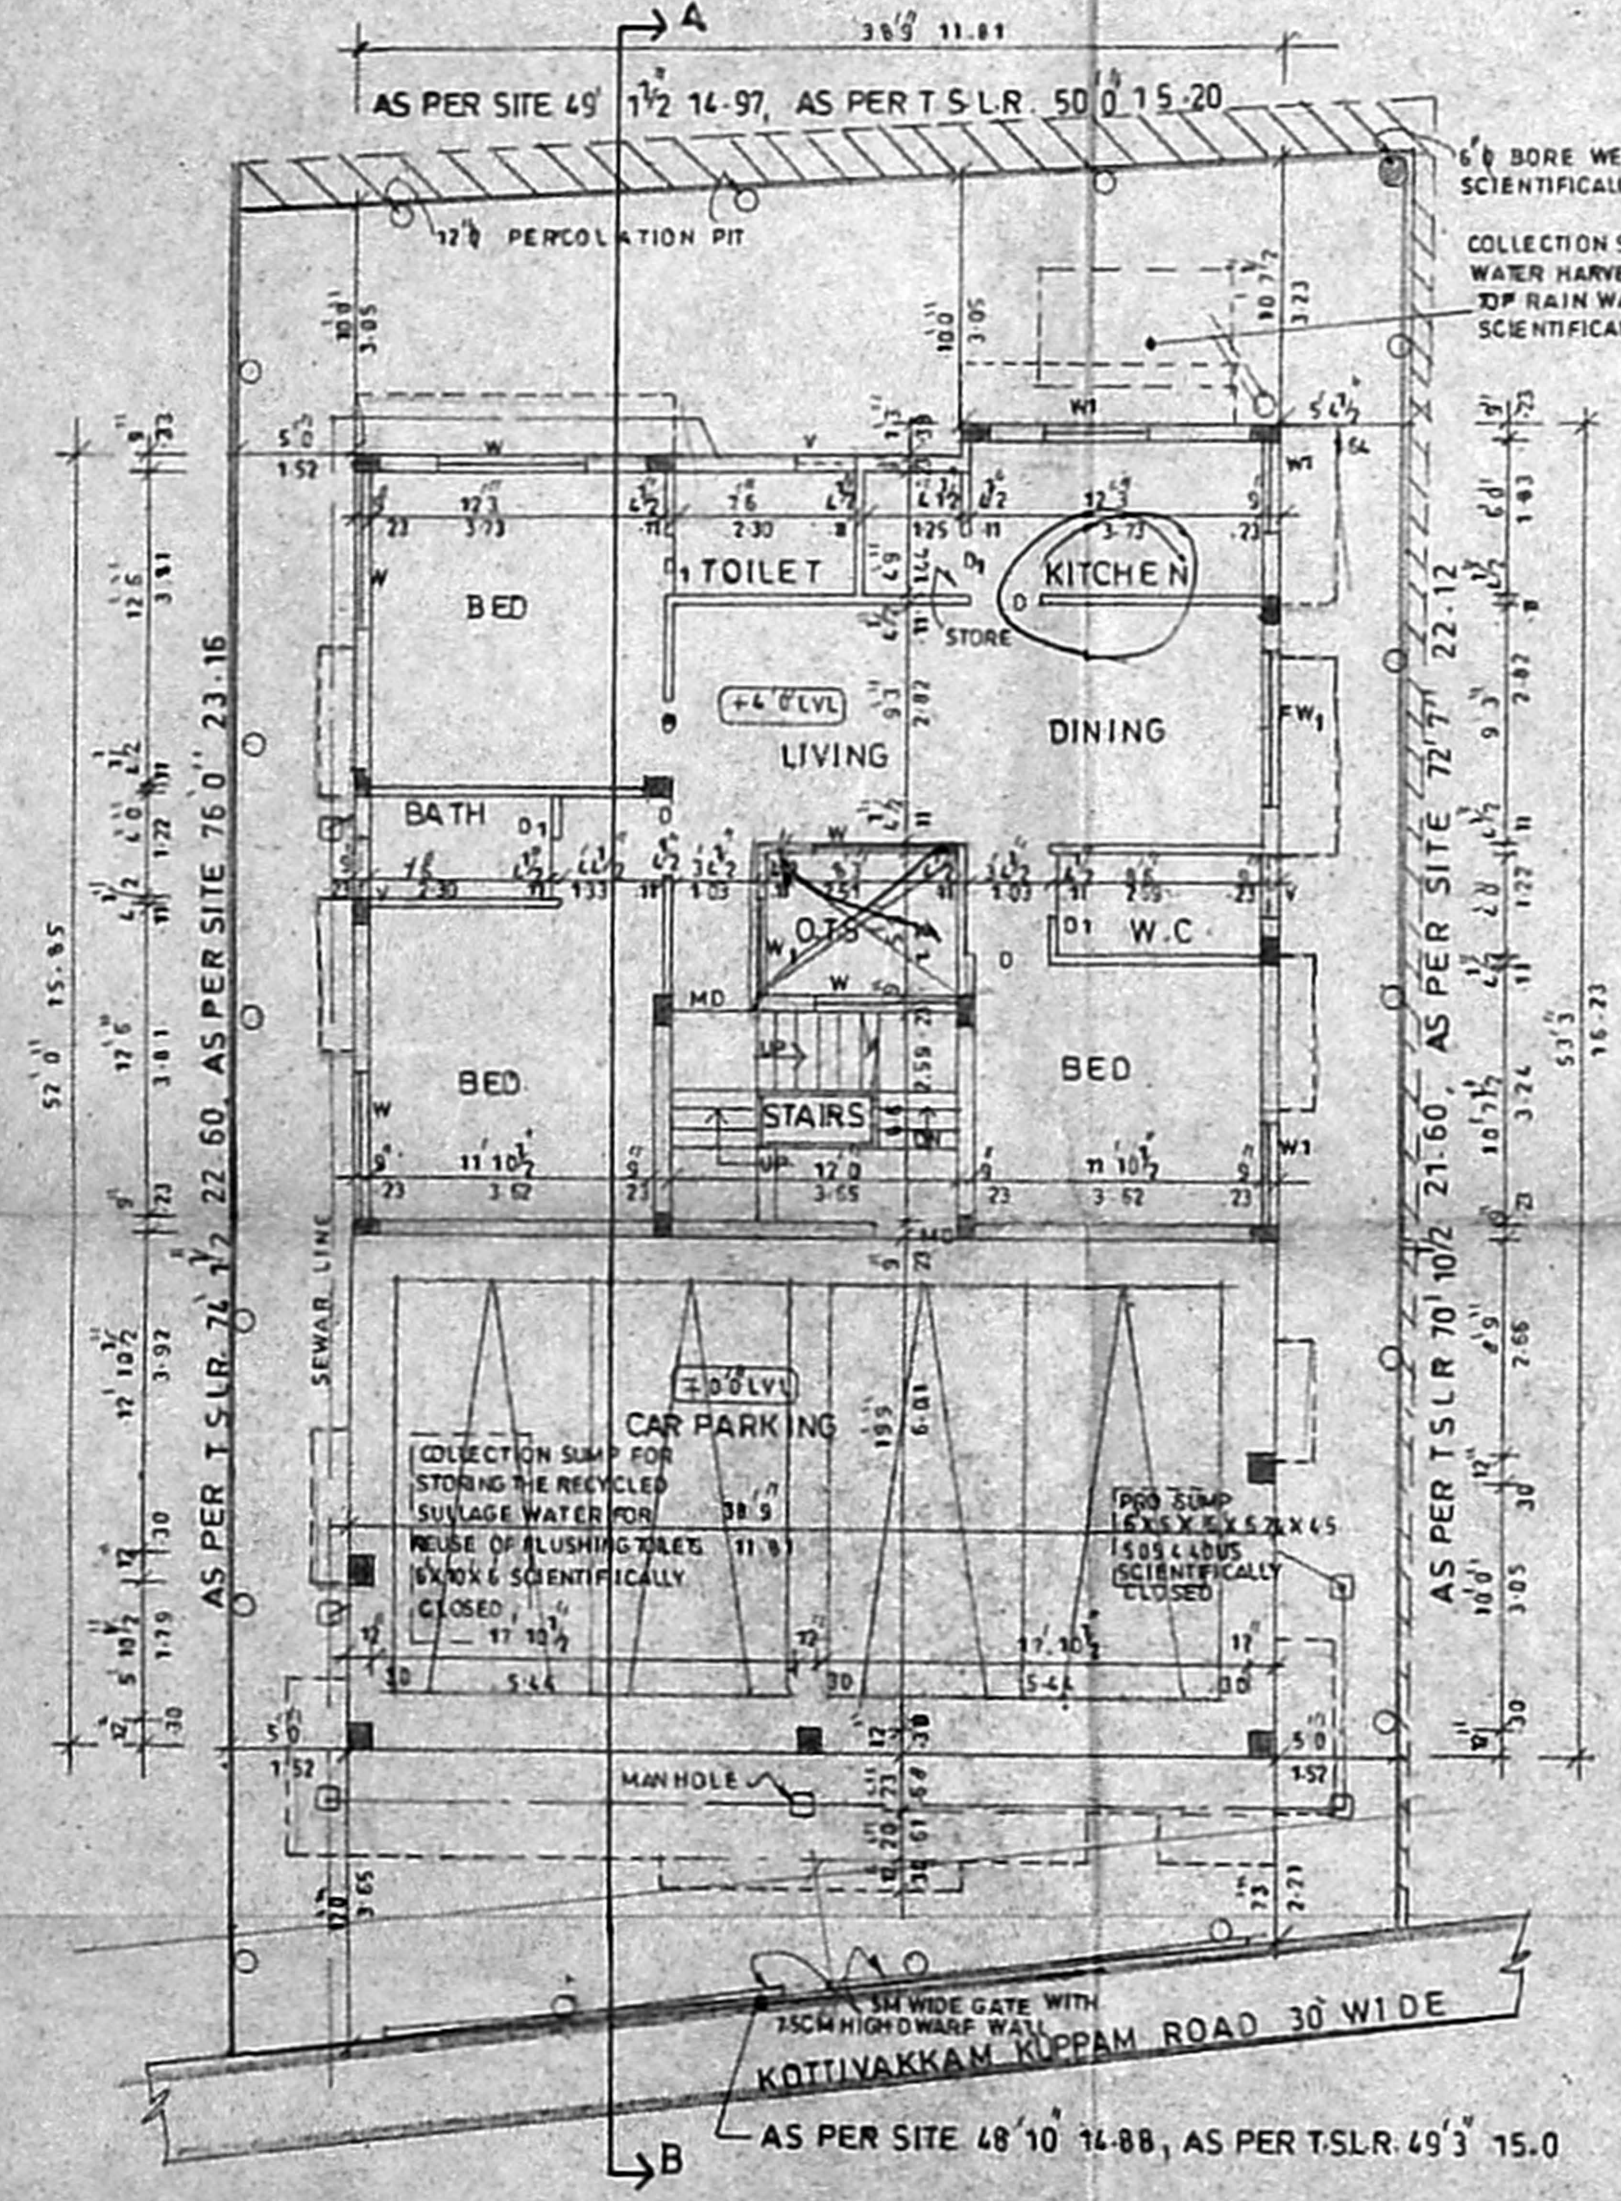


SITE CUM STILT CUM GROUND FLOOR PLAN

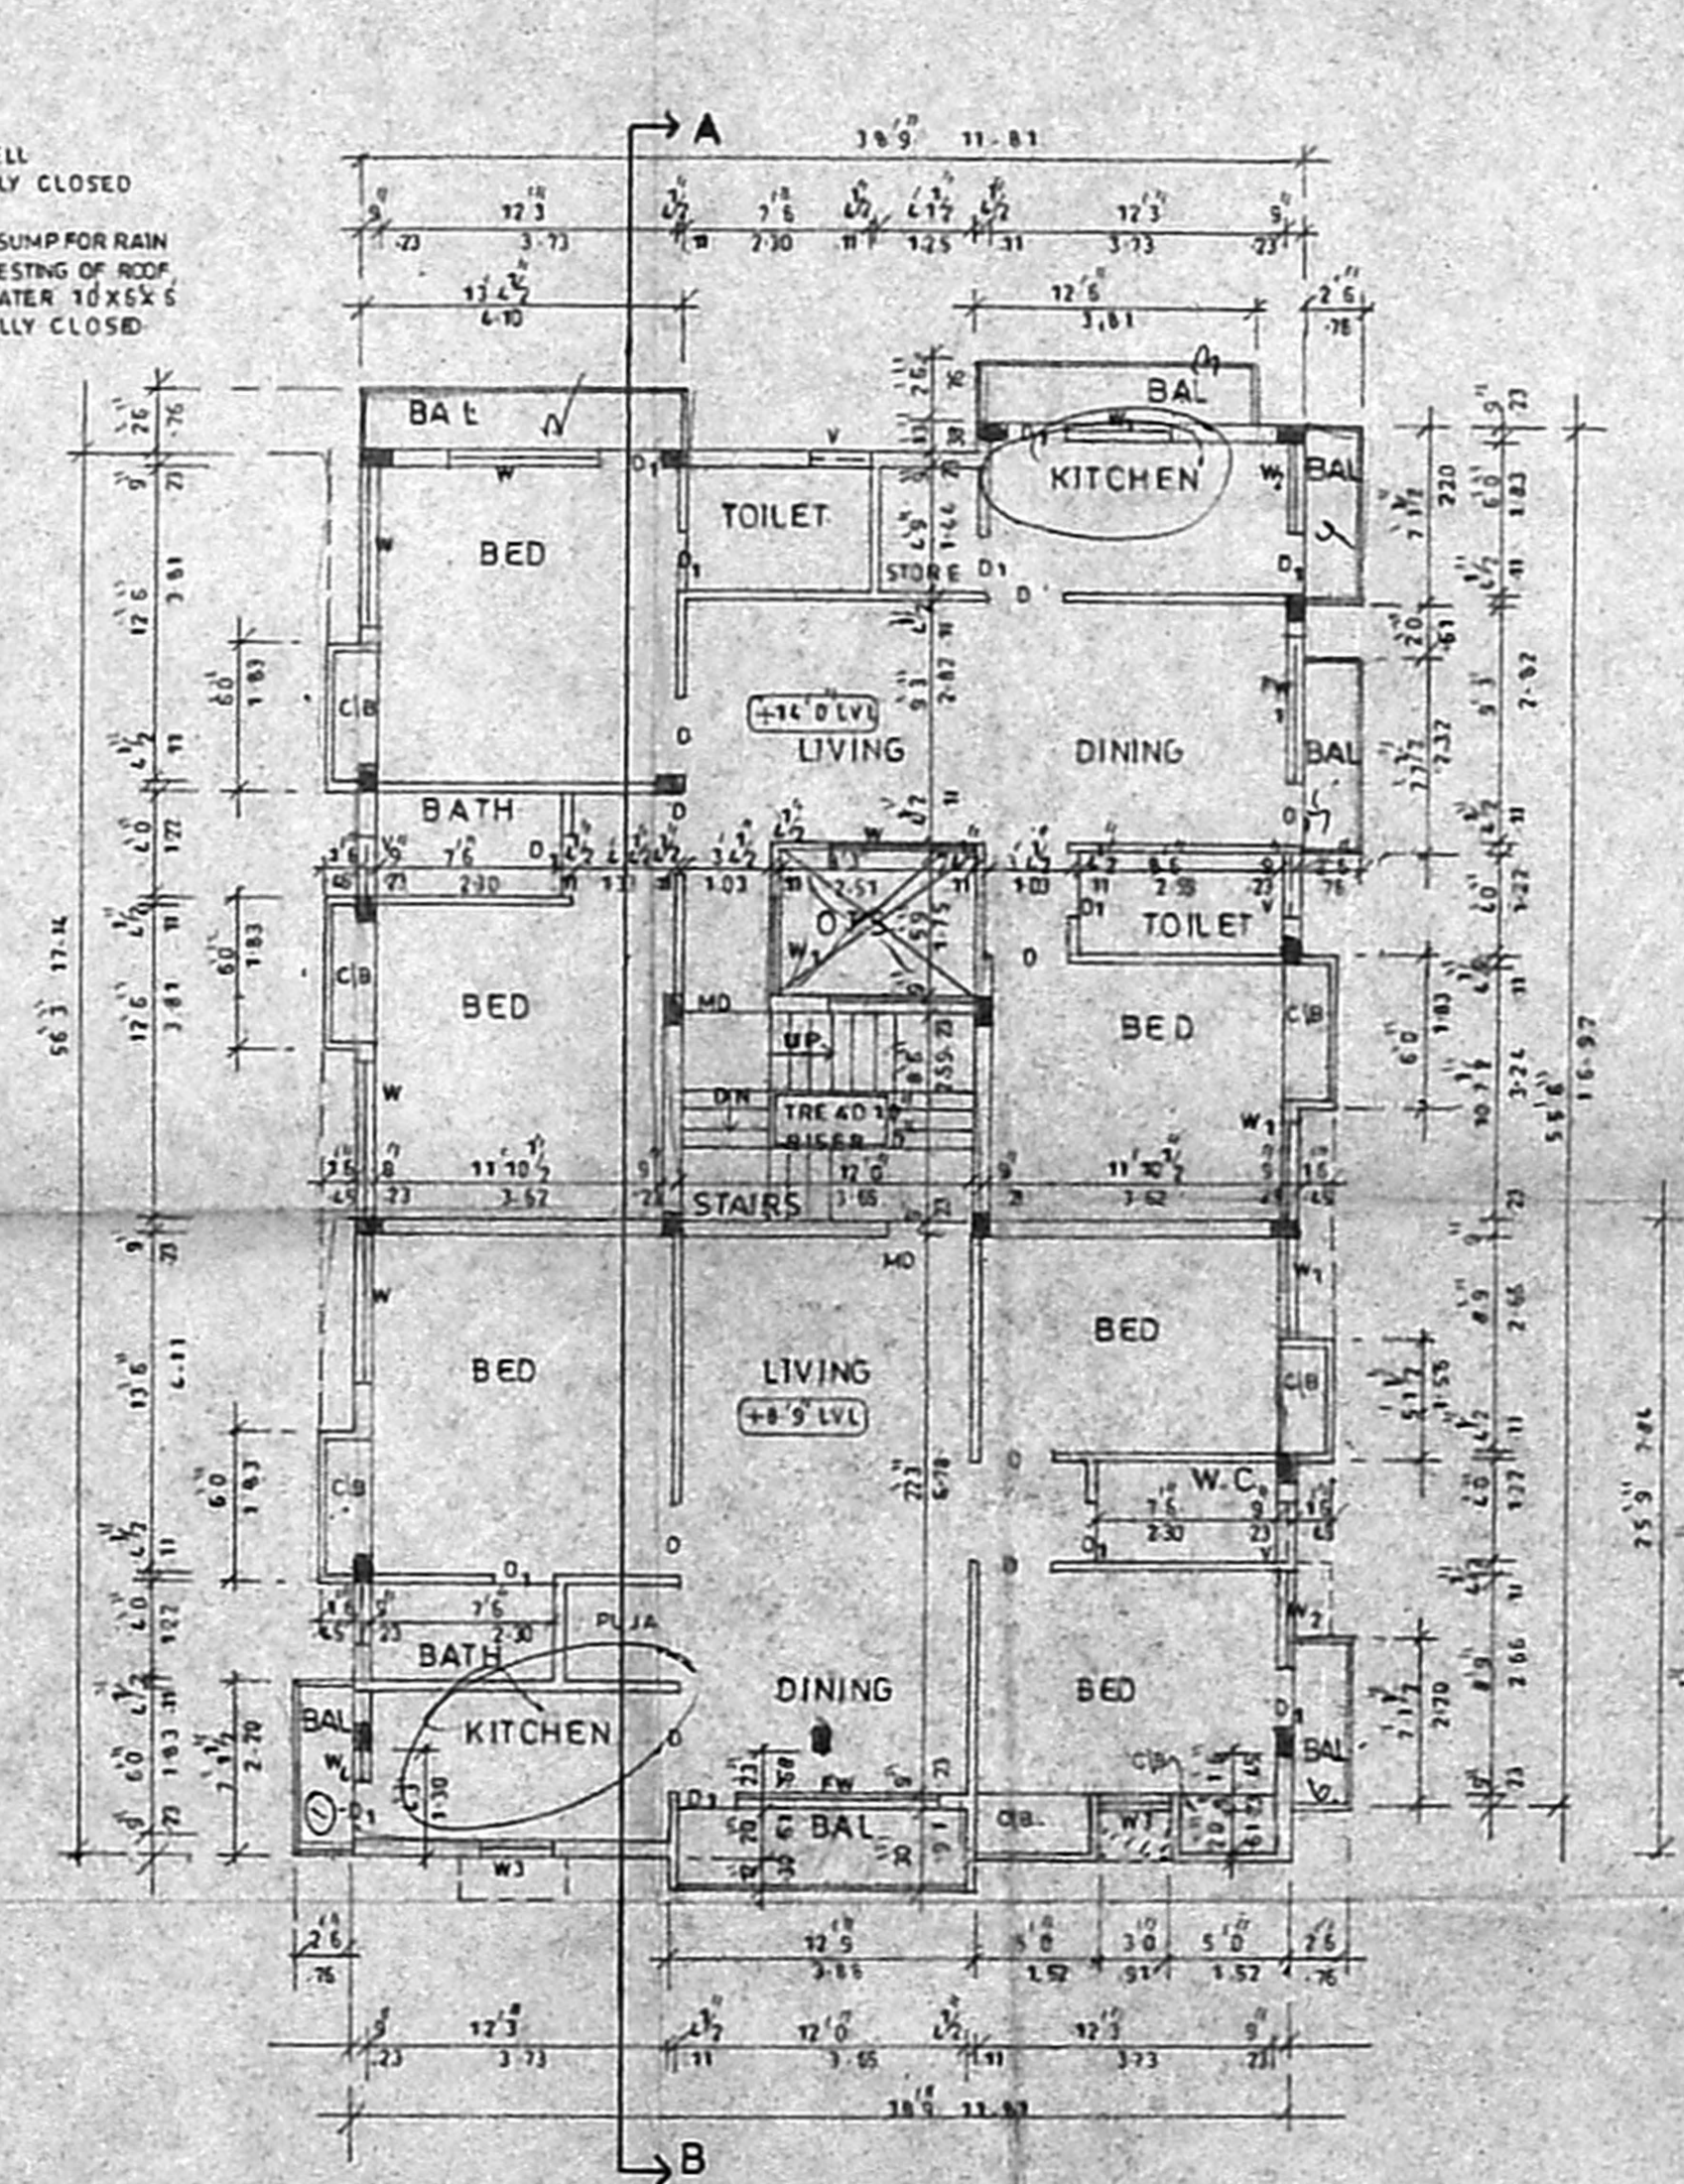

FIRST FLOOR PLAN

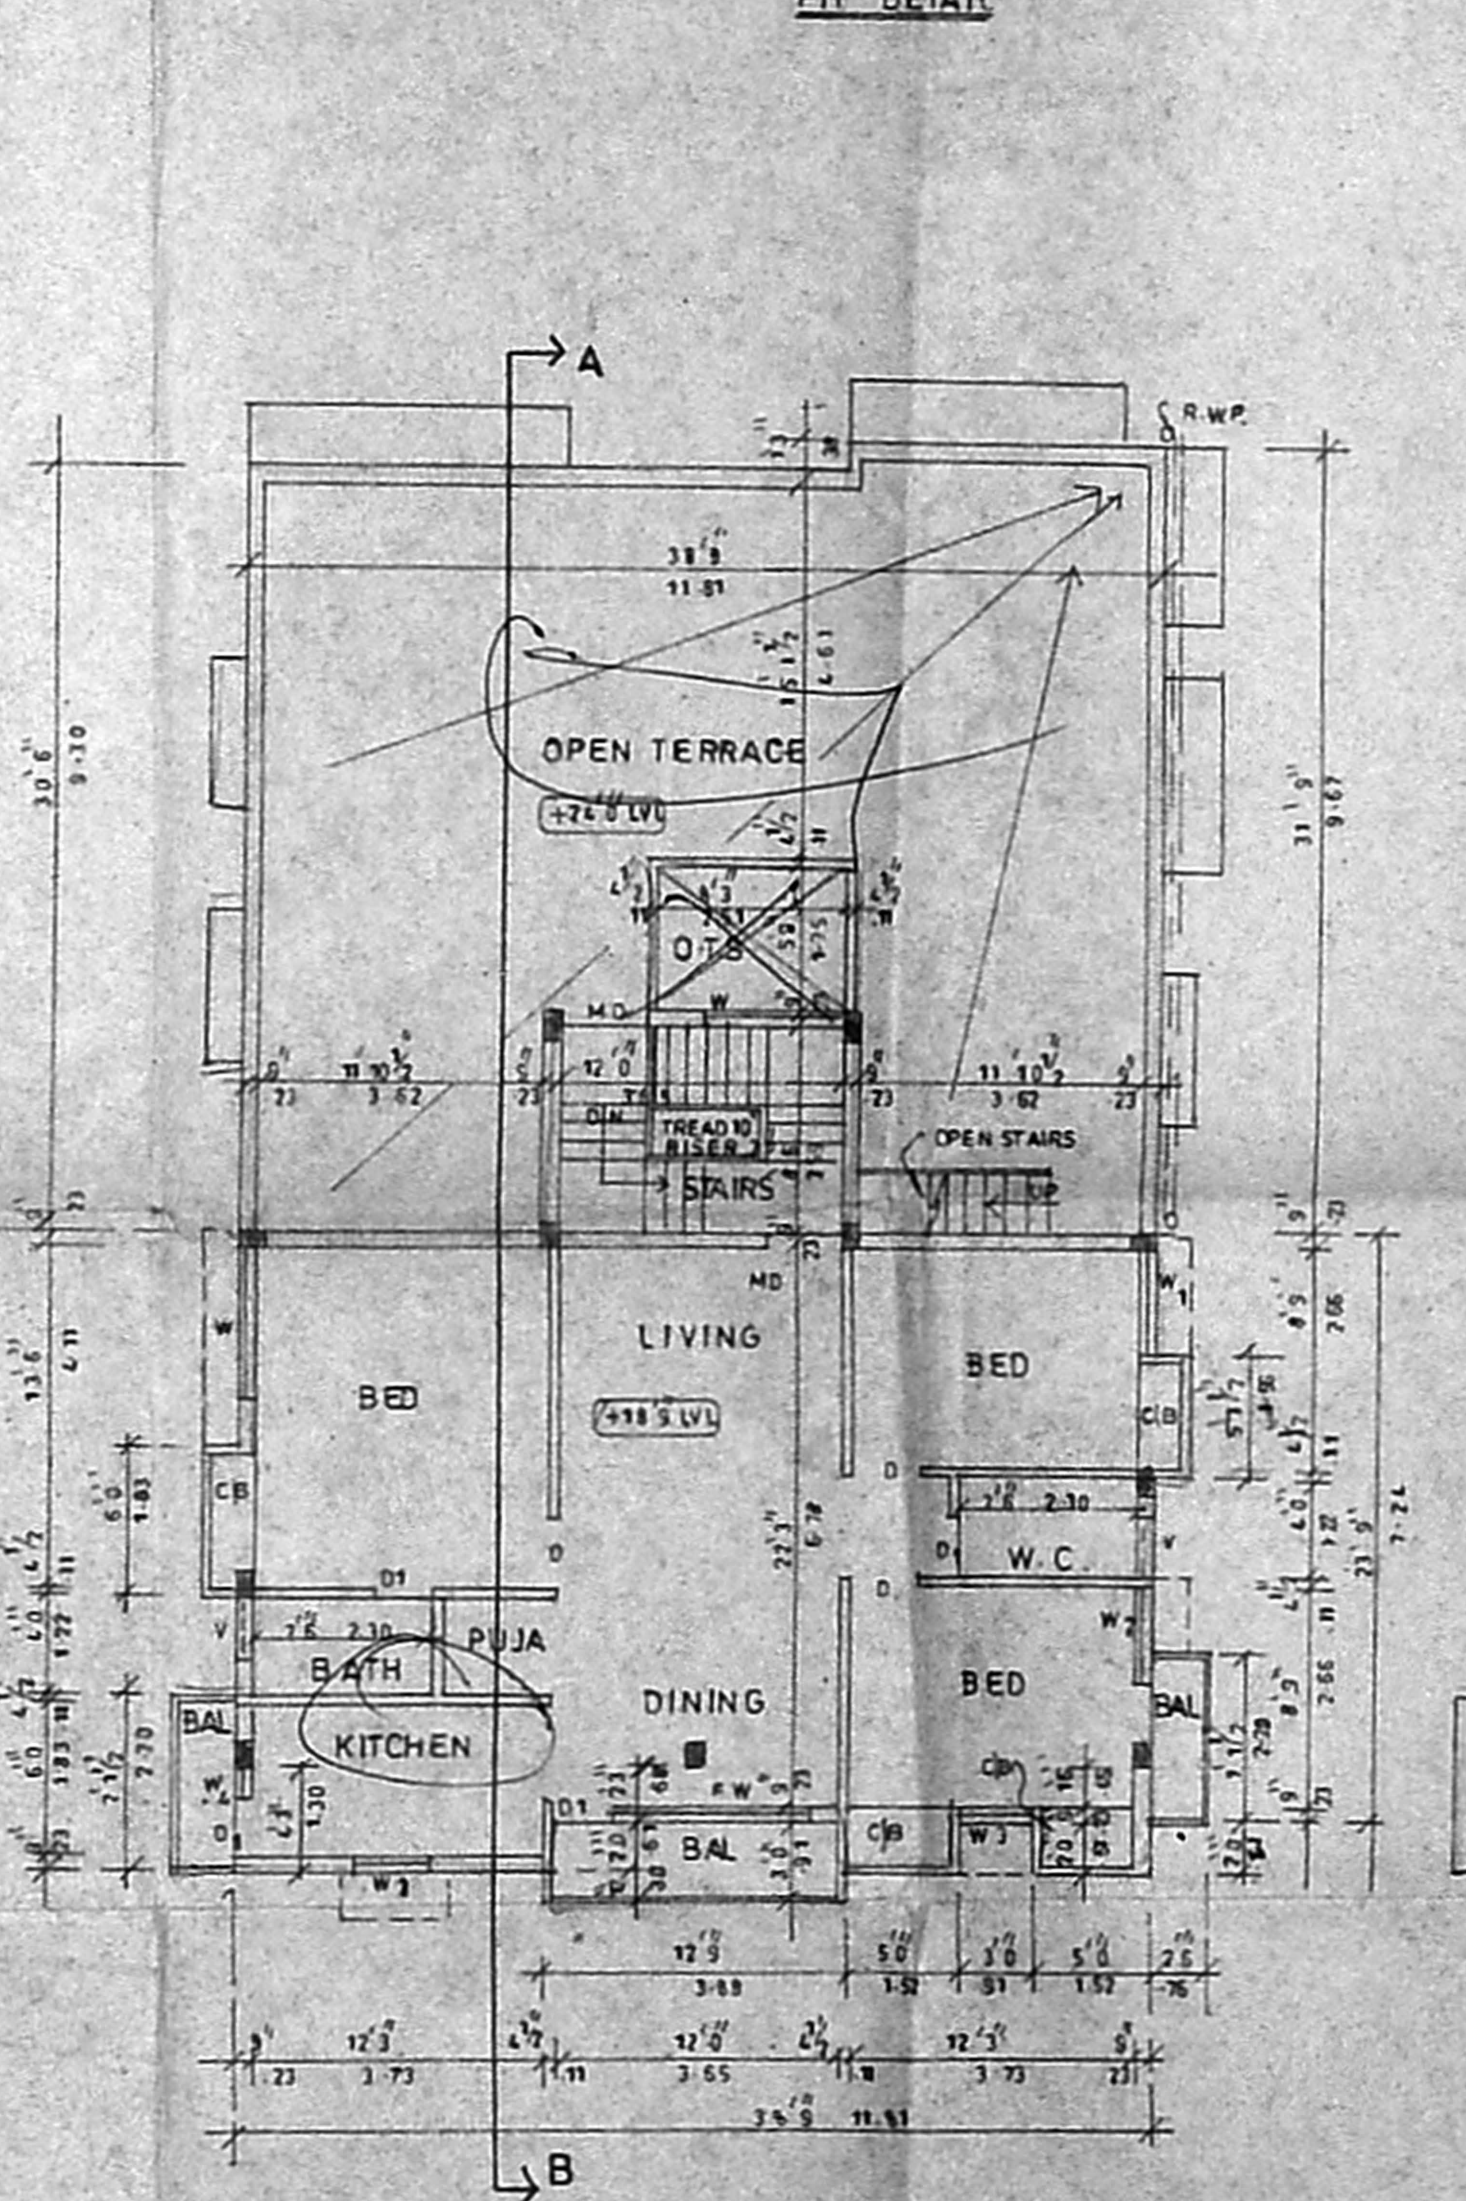

SECOND FLOOR PLAN (PART)

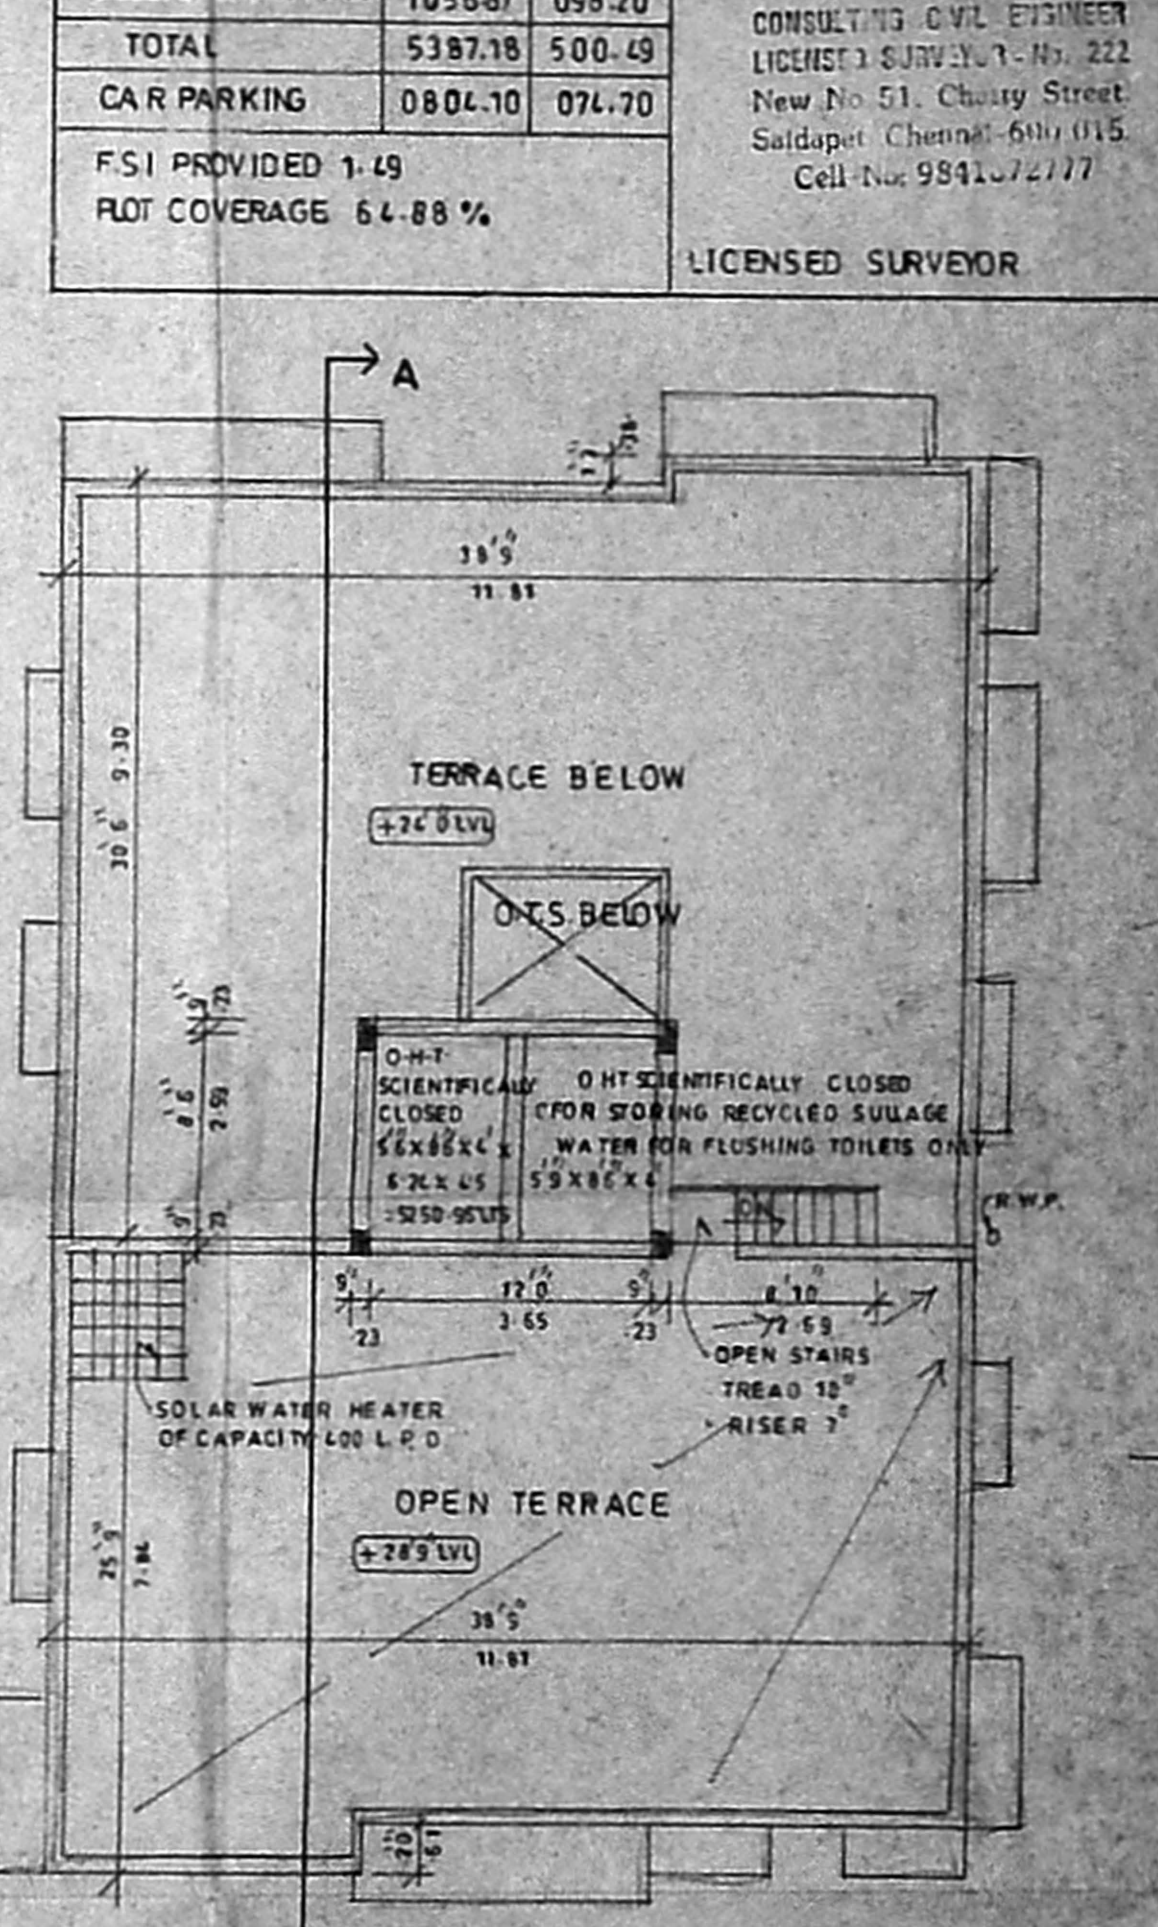

TERRACE FLOOR PLAN

SCHEDULE OF JOINERIES	
M0	MAIN DOOR 1.00 X 2.00
D1	DOOR 2.00 X 2.00
W1	WINDOW 1.50 X 1.50
W2	WINDOW 1.50 X 1.50
W3	WINDOW 1.50 X 1.50
W4	WINDOW 1.50 X 1.50
W5	WINDOW 1.50 X 1.50
W6	WINDOW 1.50 X 1.50
W7	FRENCH WINDOW 1.50 X 1.50
W8	FRENCH WINDOW 1.50 X 1.50
V1	VENTILATOR 1.00 X 1.00
V2	VENTILATOR 1.00 X 1.00
V3	VENTILATOR 1.00 X 1.00

AREA'S	sq.ft	sq.m
AS PER DOCUMENT	3682.00	342.53
AS PER SITE	3524.56	326.73
AS PER PATA	3599.39	332.40
PLOT AREA	3599.39	332.40
MAX F.S.I.	5399.08	501.60
BASEMENT FLOOR	0814.76	0.75.69
GROUND FLOOR	1180.18	109.64
FIRST FLOOR	2335.37	216.96
SECOND FLOOR (PART)	1056.87	098.20
TOTAL	5387.18	500.49
CAR PARKING	0804.10	074.70

OWNER (S)	
M. GANESH CONSULTING CIVIL ENGINEER LICENSED SURVEYOR No. 222 New No. 51, Chetty Street Saidapet, Chennai-600 015 Cell No. 984127277	

PROPOSED ROAD BOUNDARY
 SCALE 1"=8'0" OR 1:100
 102x50
 FSI PROVIDED 1.49
 PLOT COVERAGE 64.88%
 LICENSED SURVEYOR