

PLAN SHOWING THE PROPOSED RESIDENTIAL BUILDING AT PLOT NO. 18, AS PER PATTA S.NO. 39/1, 1A, 1A, 1A, 2B, ALAGIRI STREET, THEN PALANI NAGAR, KOLATHUR VILLAGE, CHENNAI -99

ZONE - IV DIV - 62

SCALE - 1" = 8'0" [1:100]

SCHEDULE OF JOINERY

FM	FRENCH WINDOW	25' x 7'0"	0.76X2.13
MD	DOOR	3'3" x 7'0"	1.00X2.13
D1	DOOR	3'0" x 7'0"	0.91X2.13
D2	DOOR	2'6" x 7'0"	0.76X2.13
W	WINDOW	5'0" x 4'6"	1.52X1.37
W1	WINDOW	4'0" x 4'6"	1.22X1.37
V	VENTILATOR	3'0" x 2'0"	0.91X0.61
V1	VENTILATOR	2'0" x 2'0"	0.61X0.61
FW	FRENCH WINDOW	5'0" x 7'0"	1.52 x 2.13

OFFICE ESTIMATE

AREA STATEMENT

	SQ. FT.	SQ. MT.
PLOT AREA	3476.00	323.04
PARKING	665.92	61.88
GROUND FLOOR	1112.30	103.37
FIRST FLOOR	1980.17	184.03
SECOND FLOOR(PART)	821.30	76.32
TOTAL	3993.77	343.73
HEAD ROOM	128.00	11.89
COVERED AREA	56.96	5.27
P.S.I.	1.12	0.10

COLOUR INDEX

PROPOSED	[Symbol]
ROAD	[Symbol]
BOUNDARY	[Symbol]


OWNER'S SIGNATURE

திருத்திய வரைபடம்
13-5-2006


79x58
A. Anunachalam D.C.E.,
THIRUMALA PLANNERS
CONSULTING CIVIL ENGINEER
LICENSED SURVEYOR L.S. NO. 9
NO. 223/A, PALANI ANDAVAR KOIL STREET,
VADAPALANI, CHENNAI - 600 026

LICENSED [Symbol] எண்




ந. எண் 12/22098/2005
உ. எண் N
தி. எண் 22/5
21/5
21/5
21/5

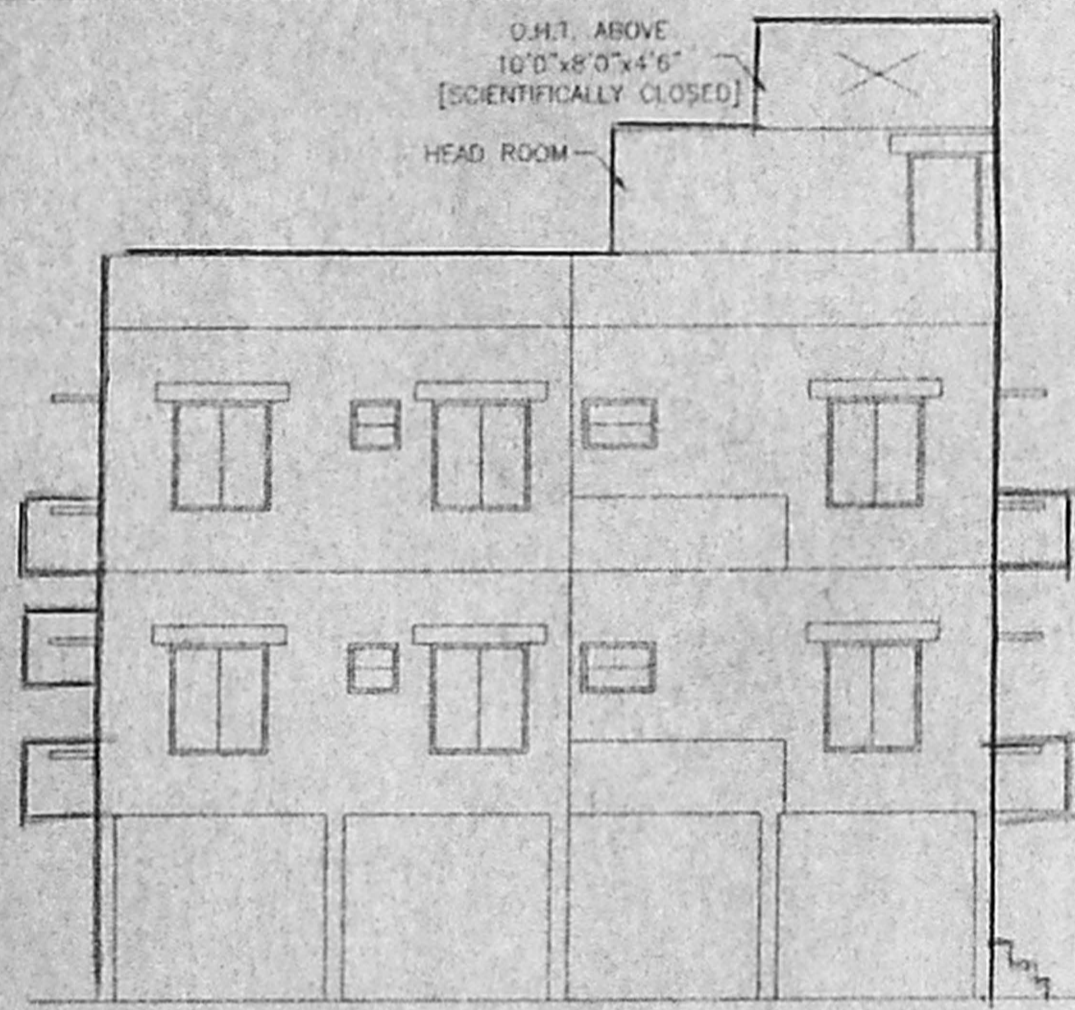





ELEVATION

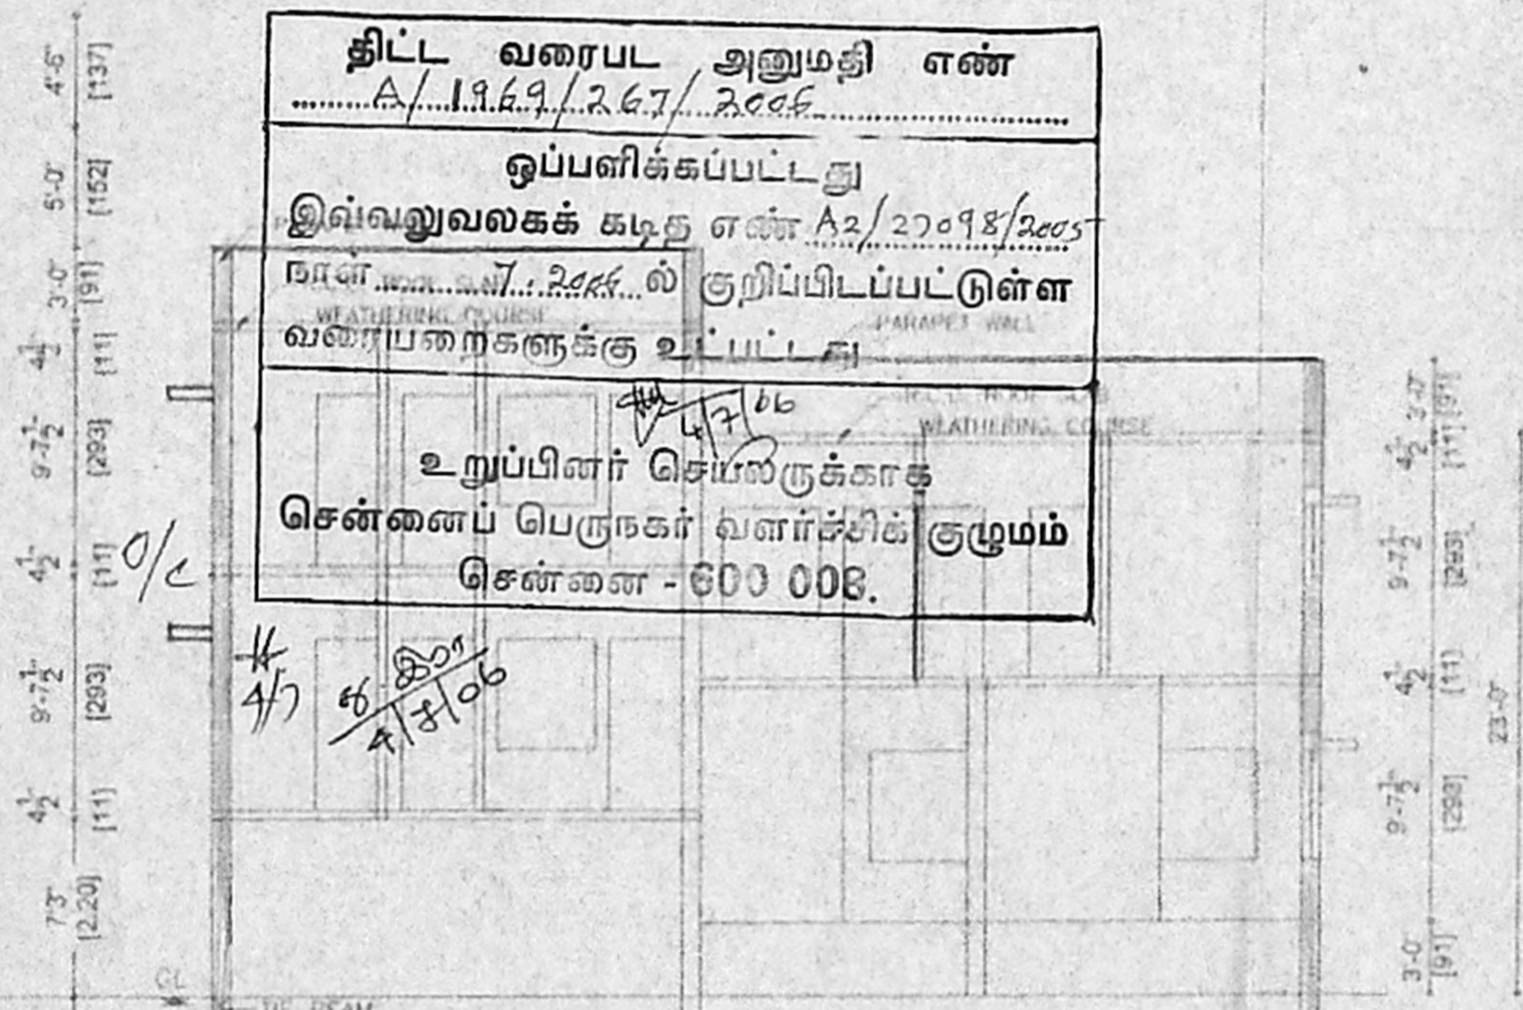


SECTION ON "AA"

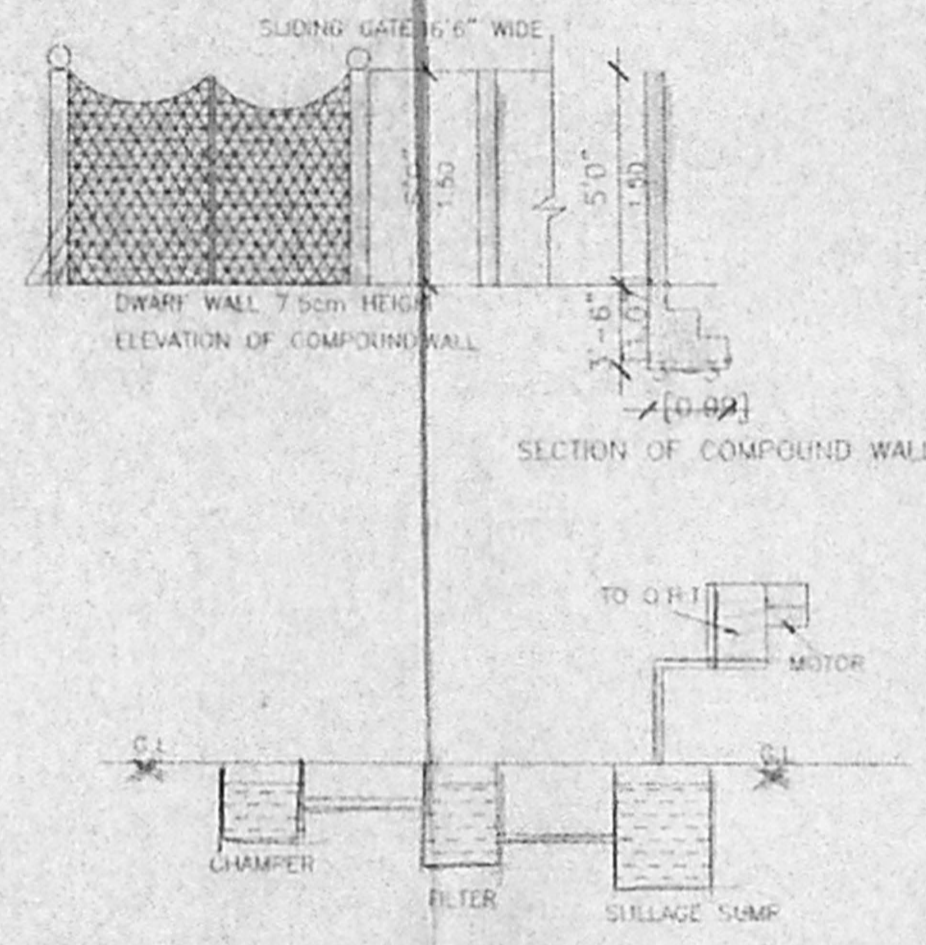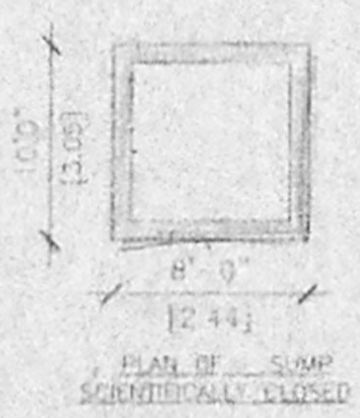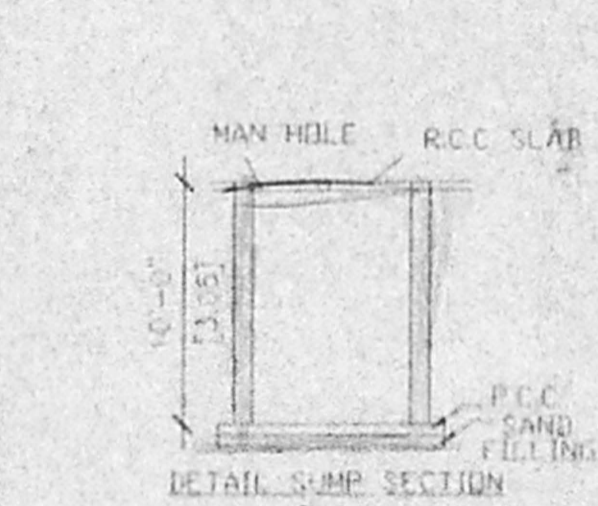


CROSS SECTION OF RECYCLING SULAAGE WATER

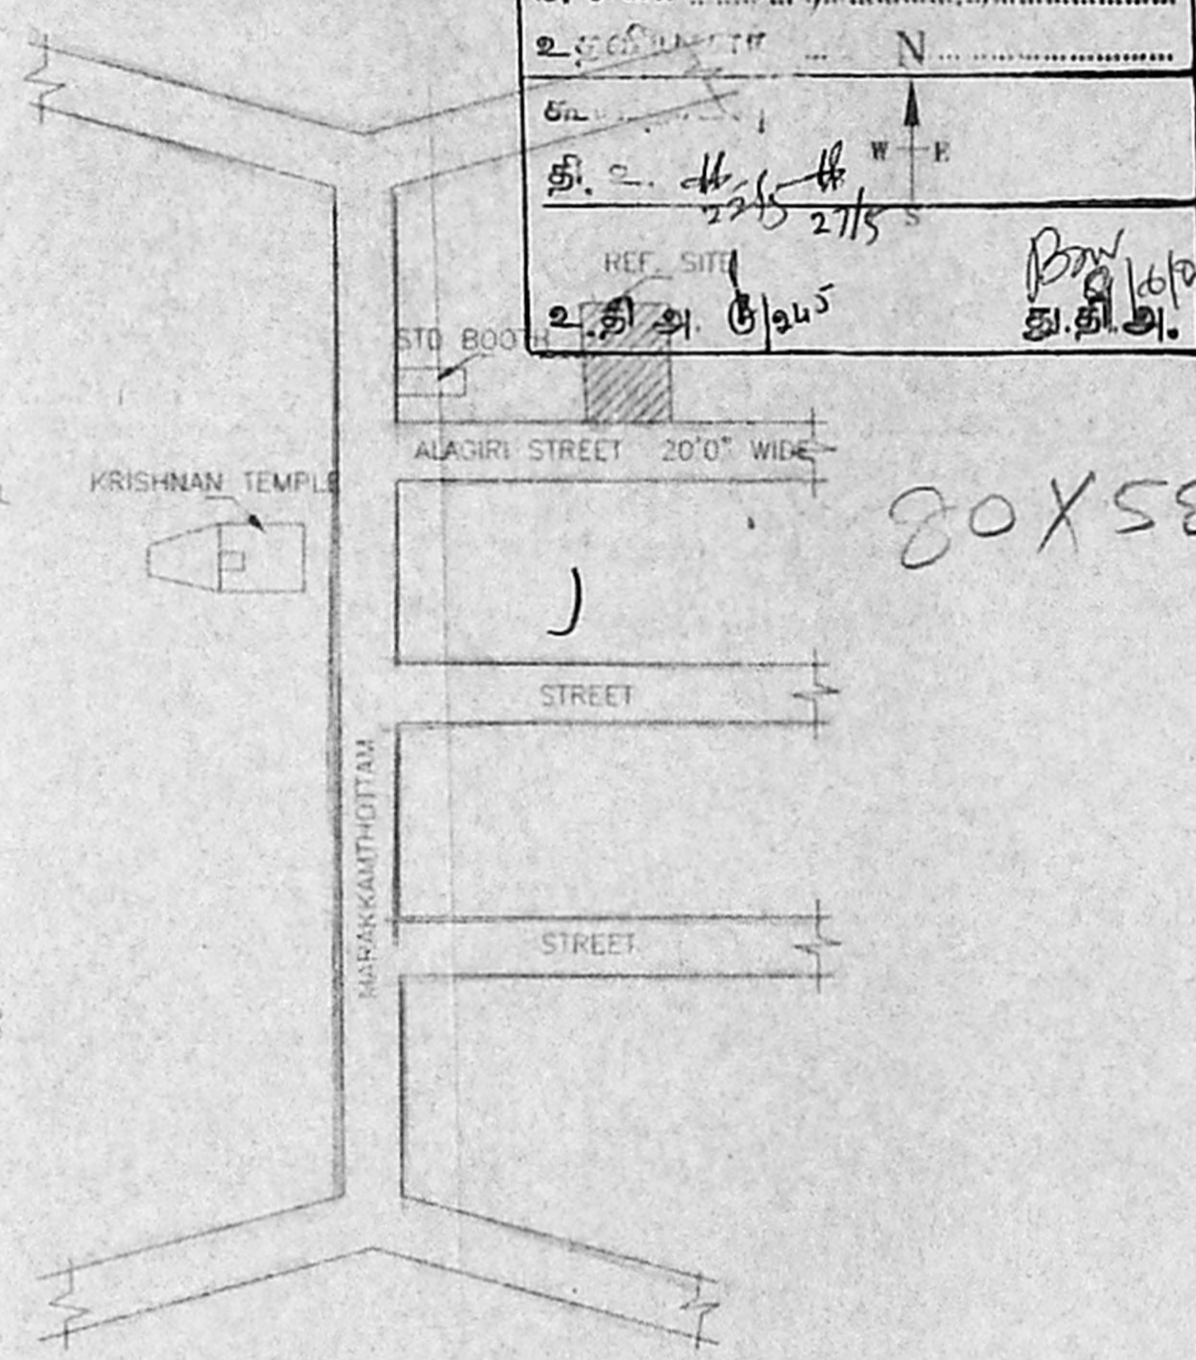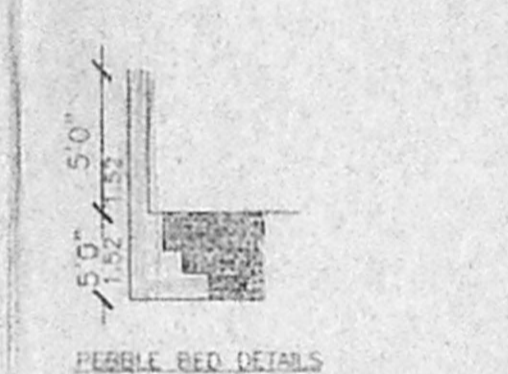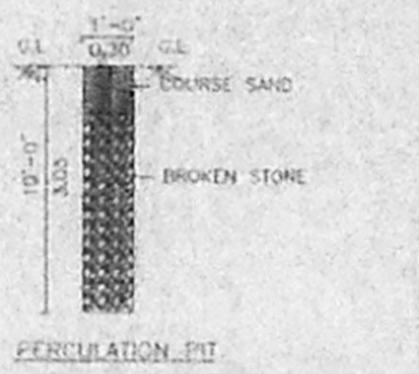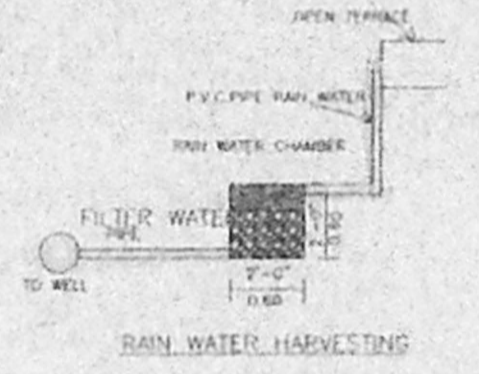


KEY PLAN [N.T.S.]

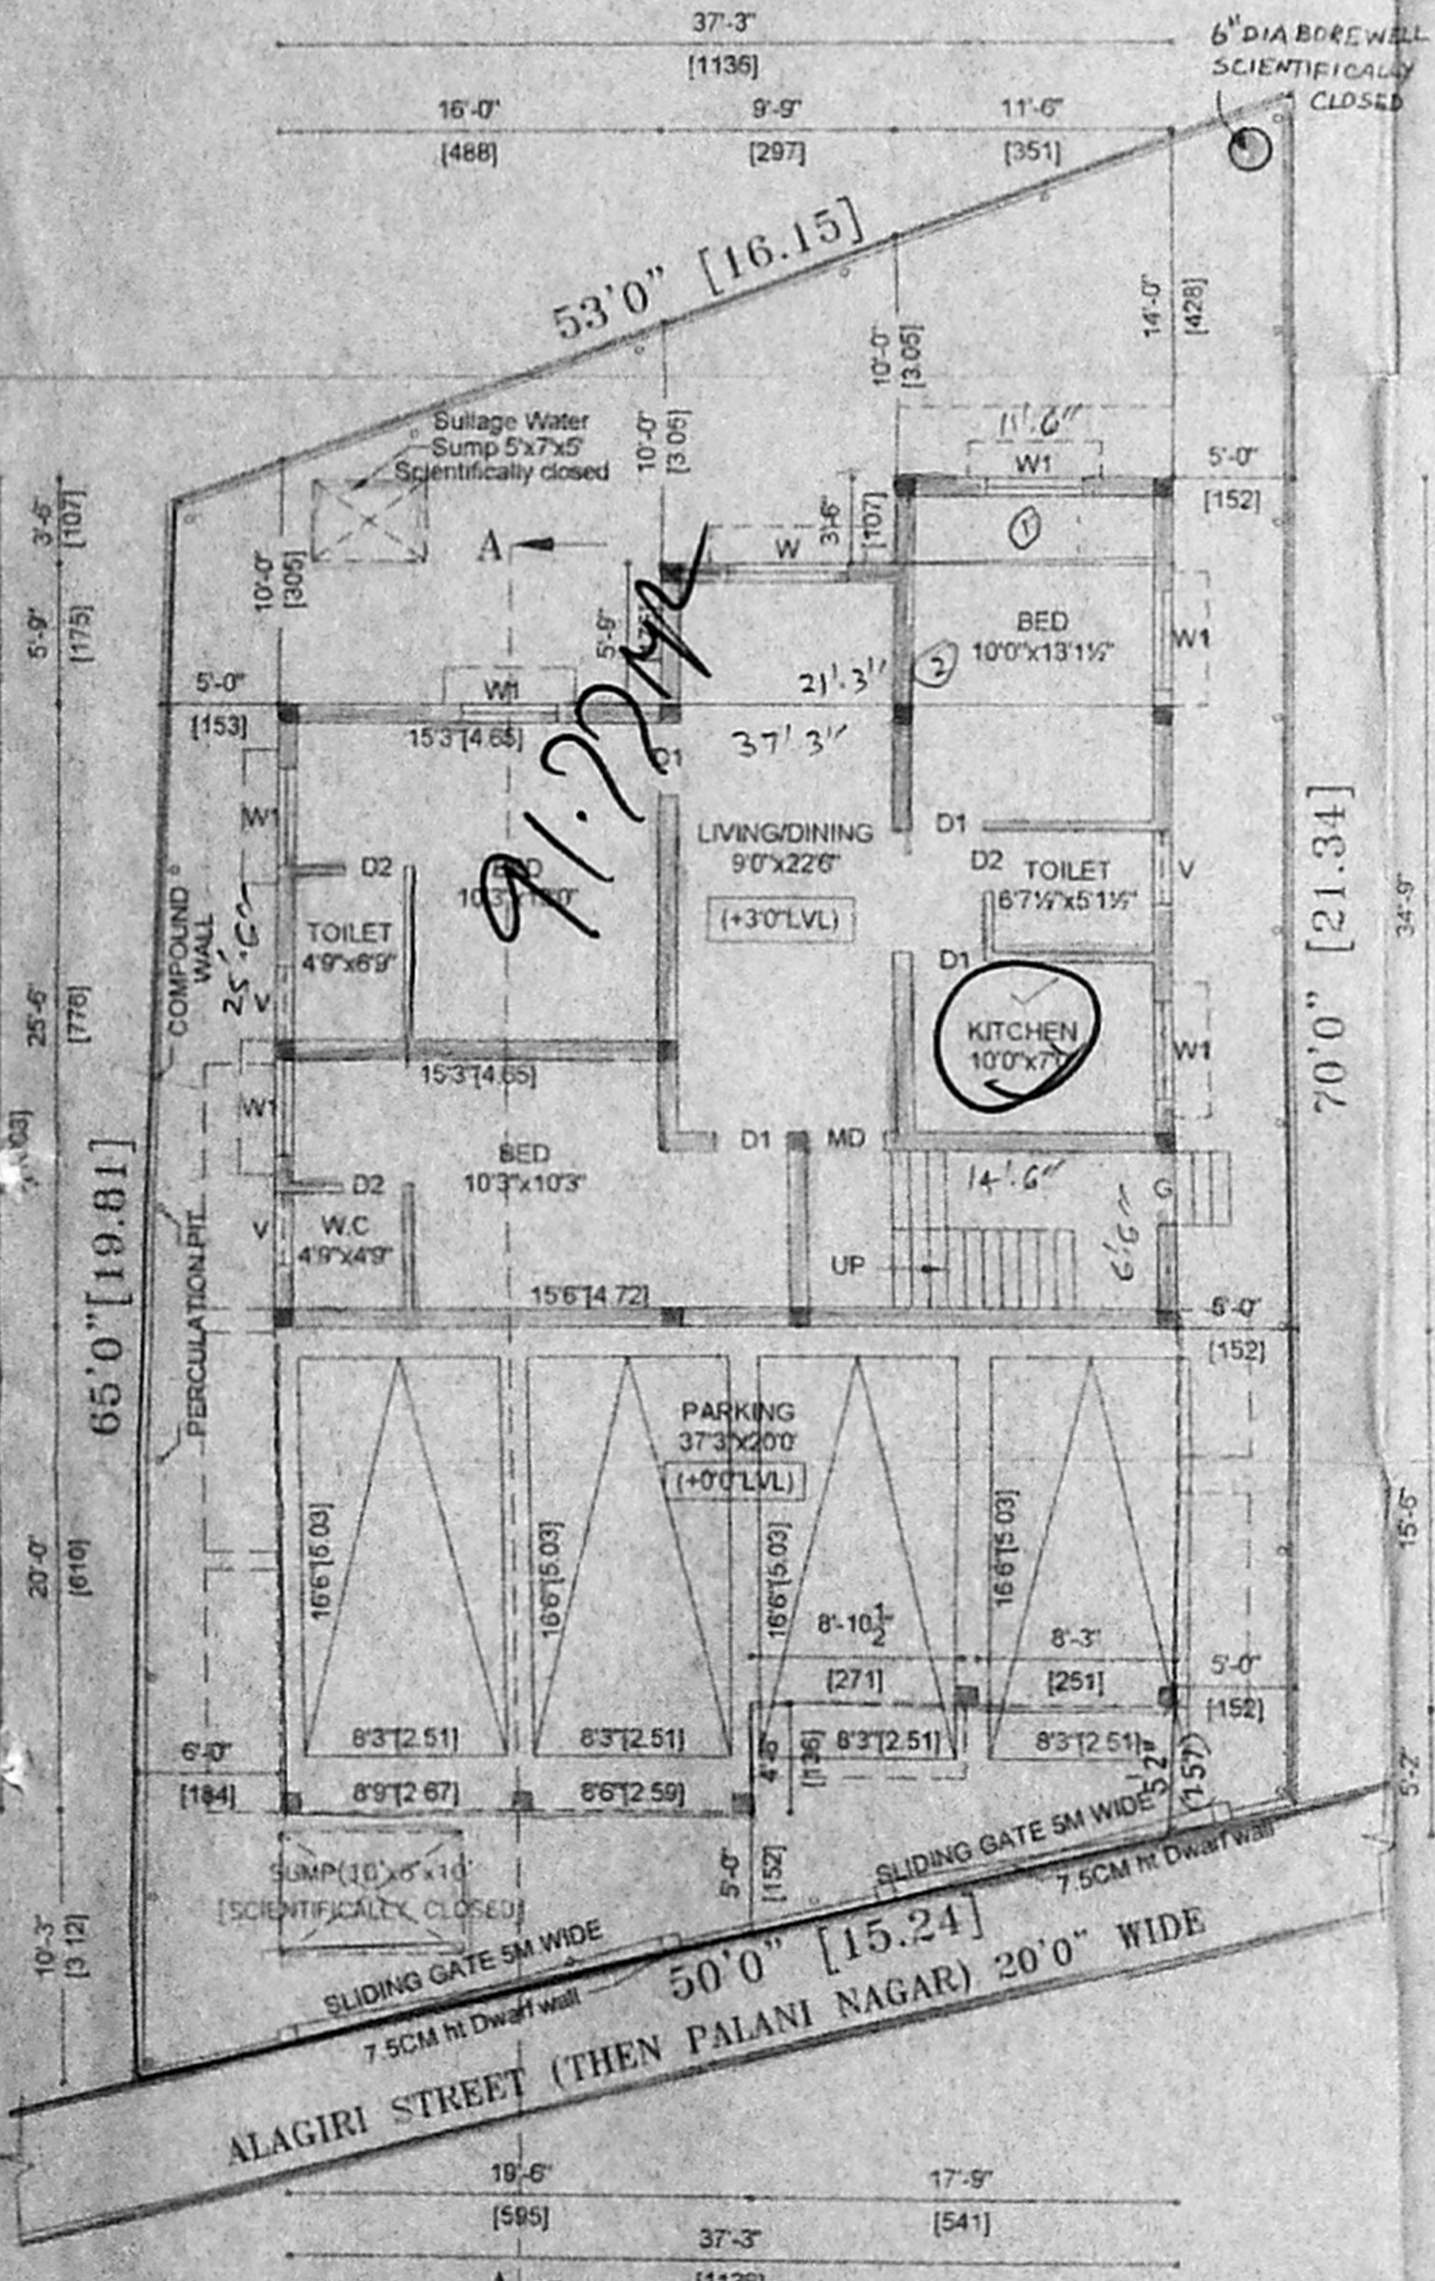


SITE/SILT PART/GROUND FLOOR PART PLAN

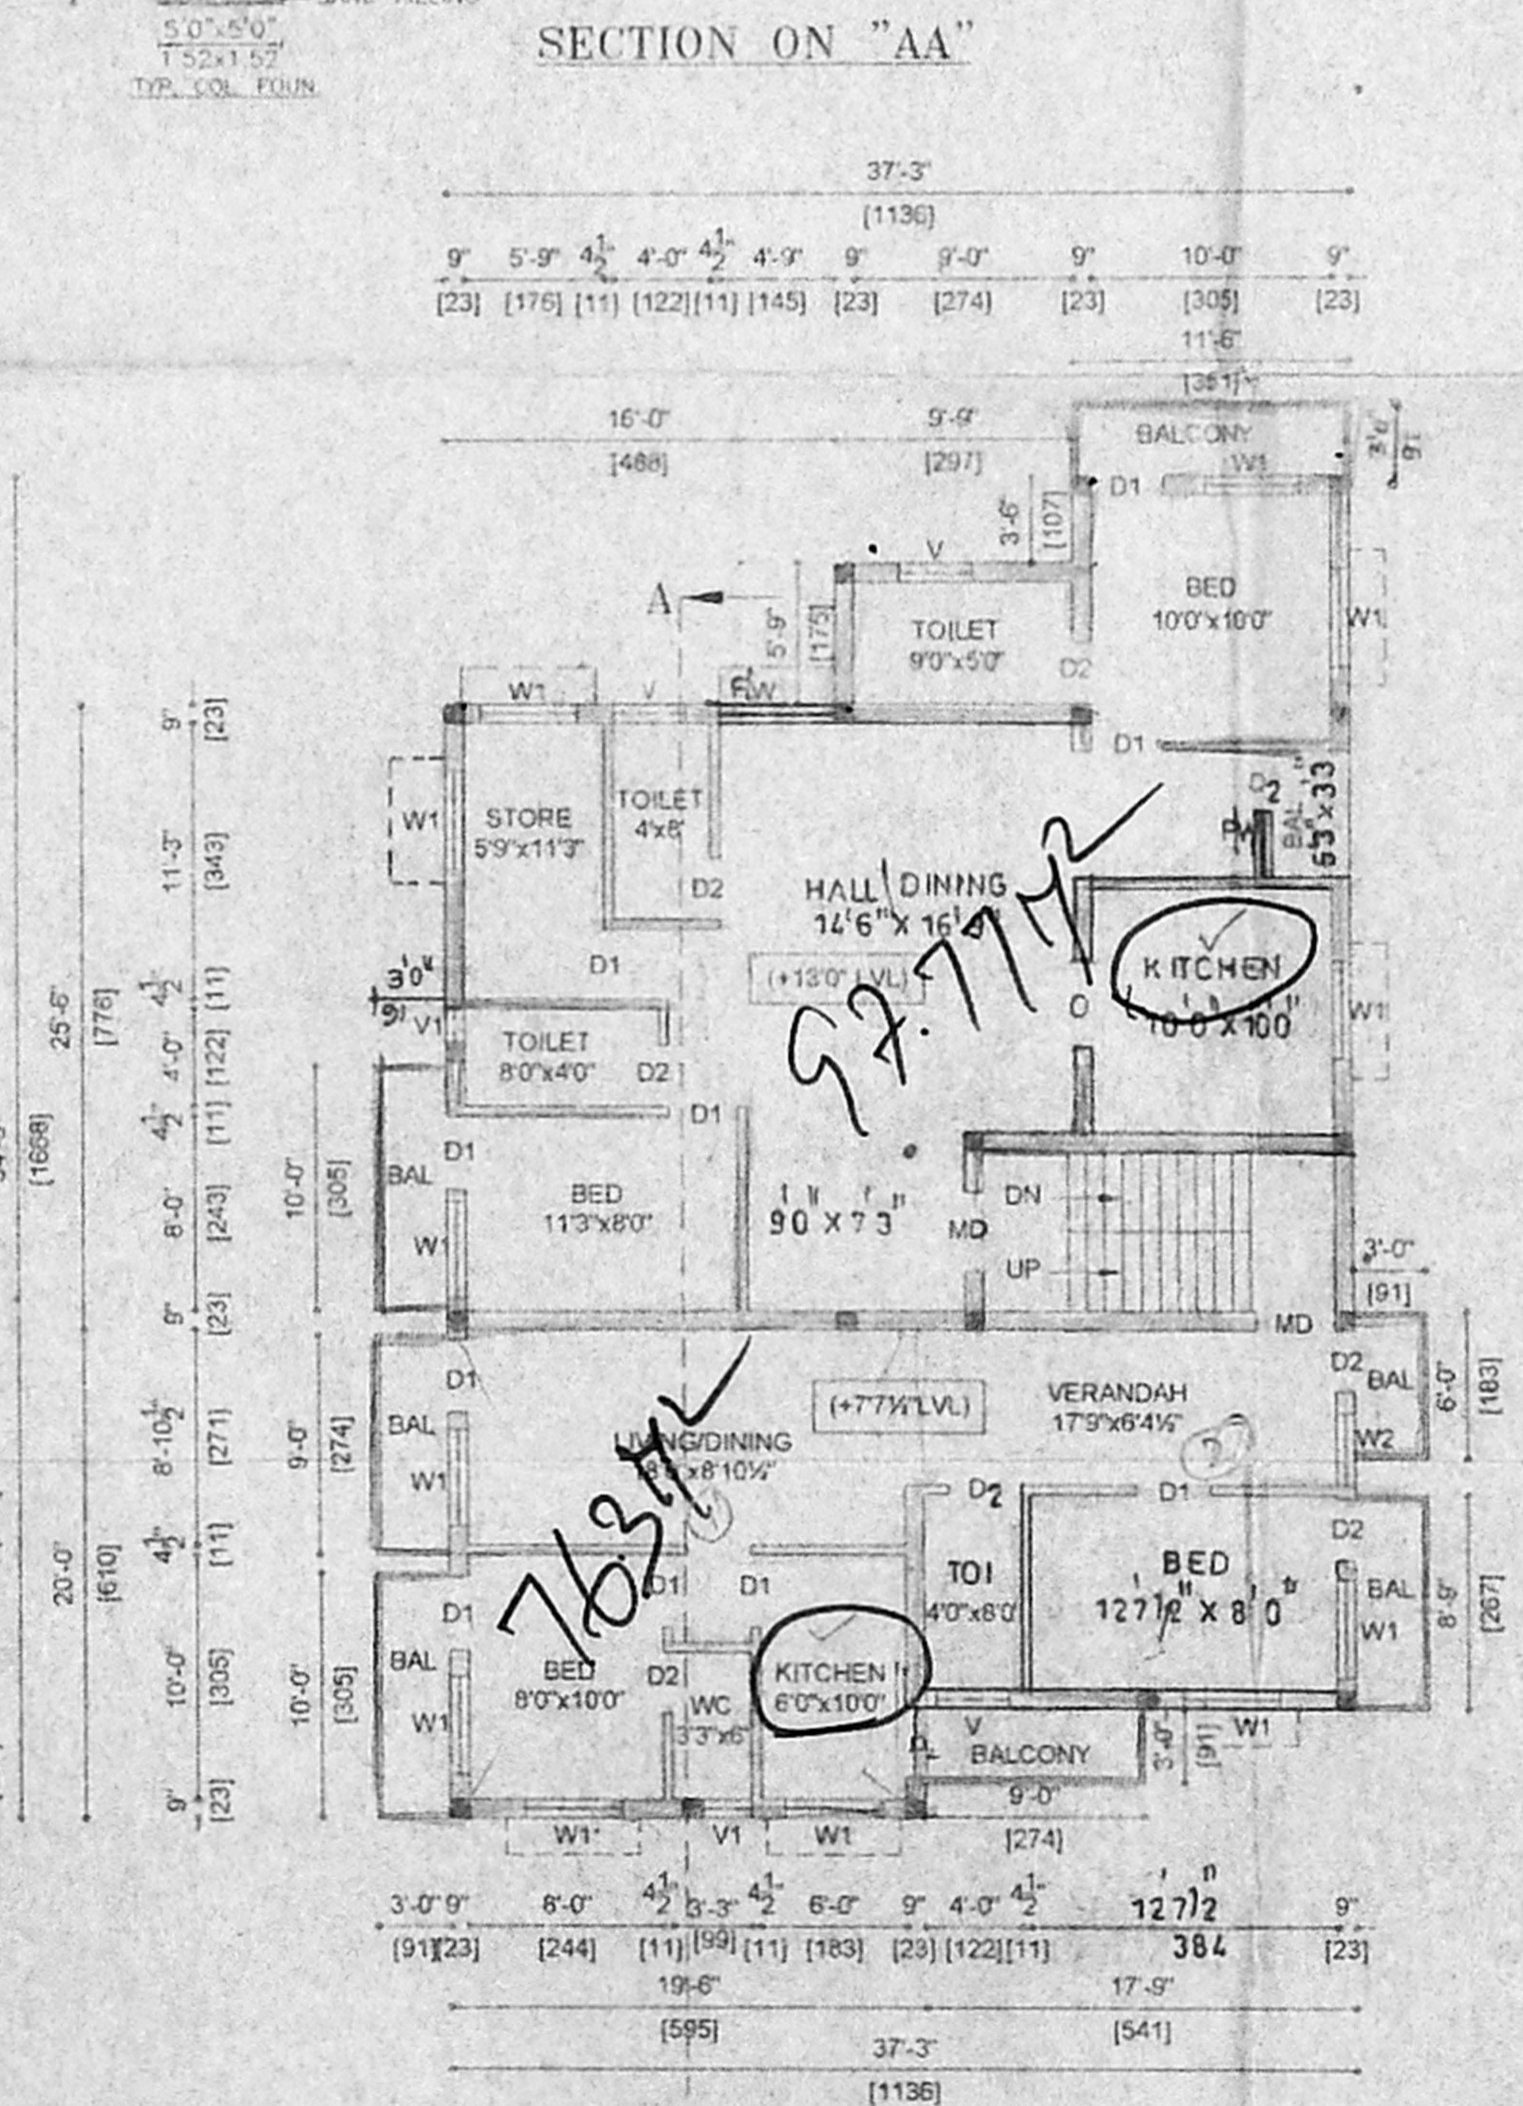


FIRST FLOOR PLAN

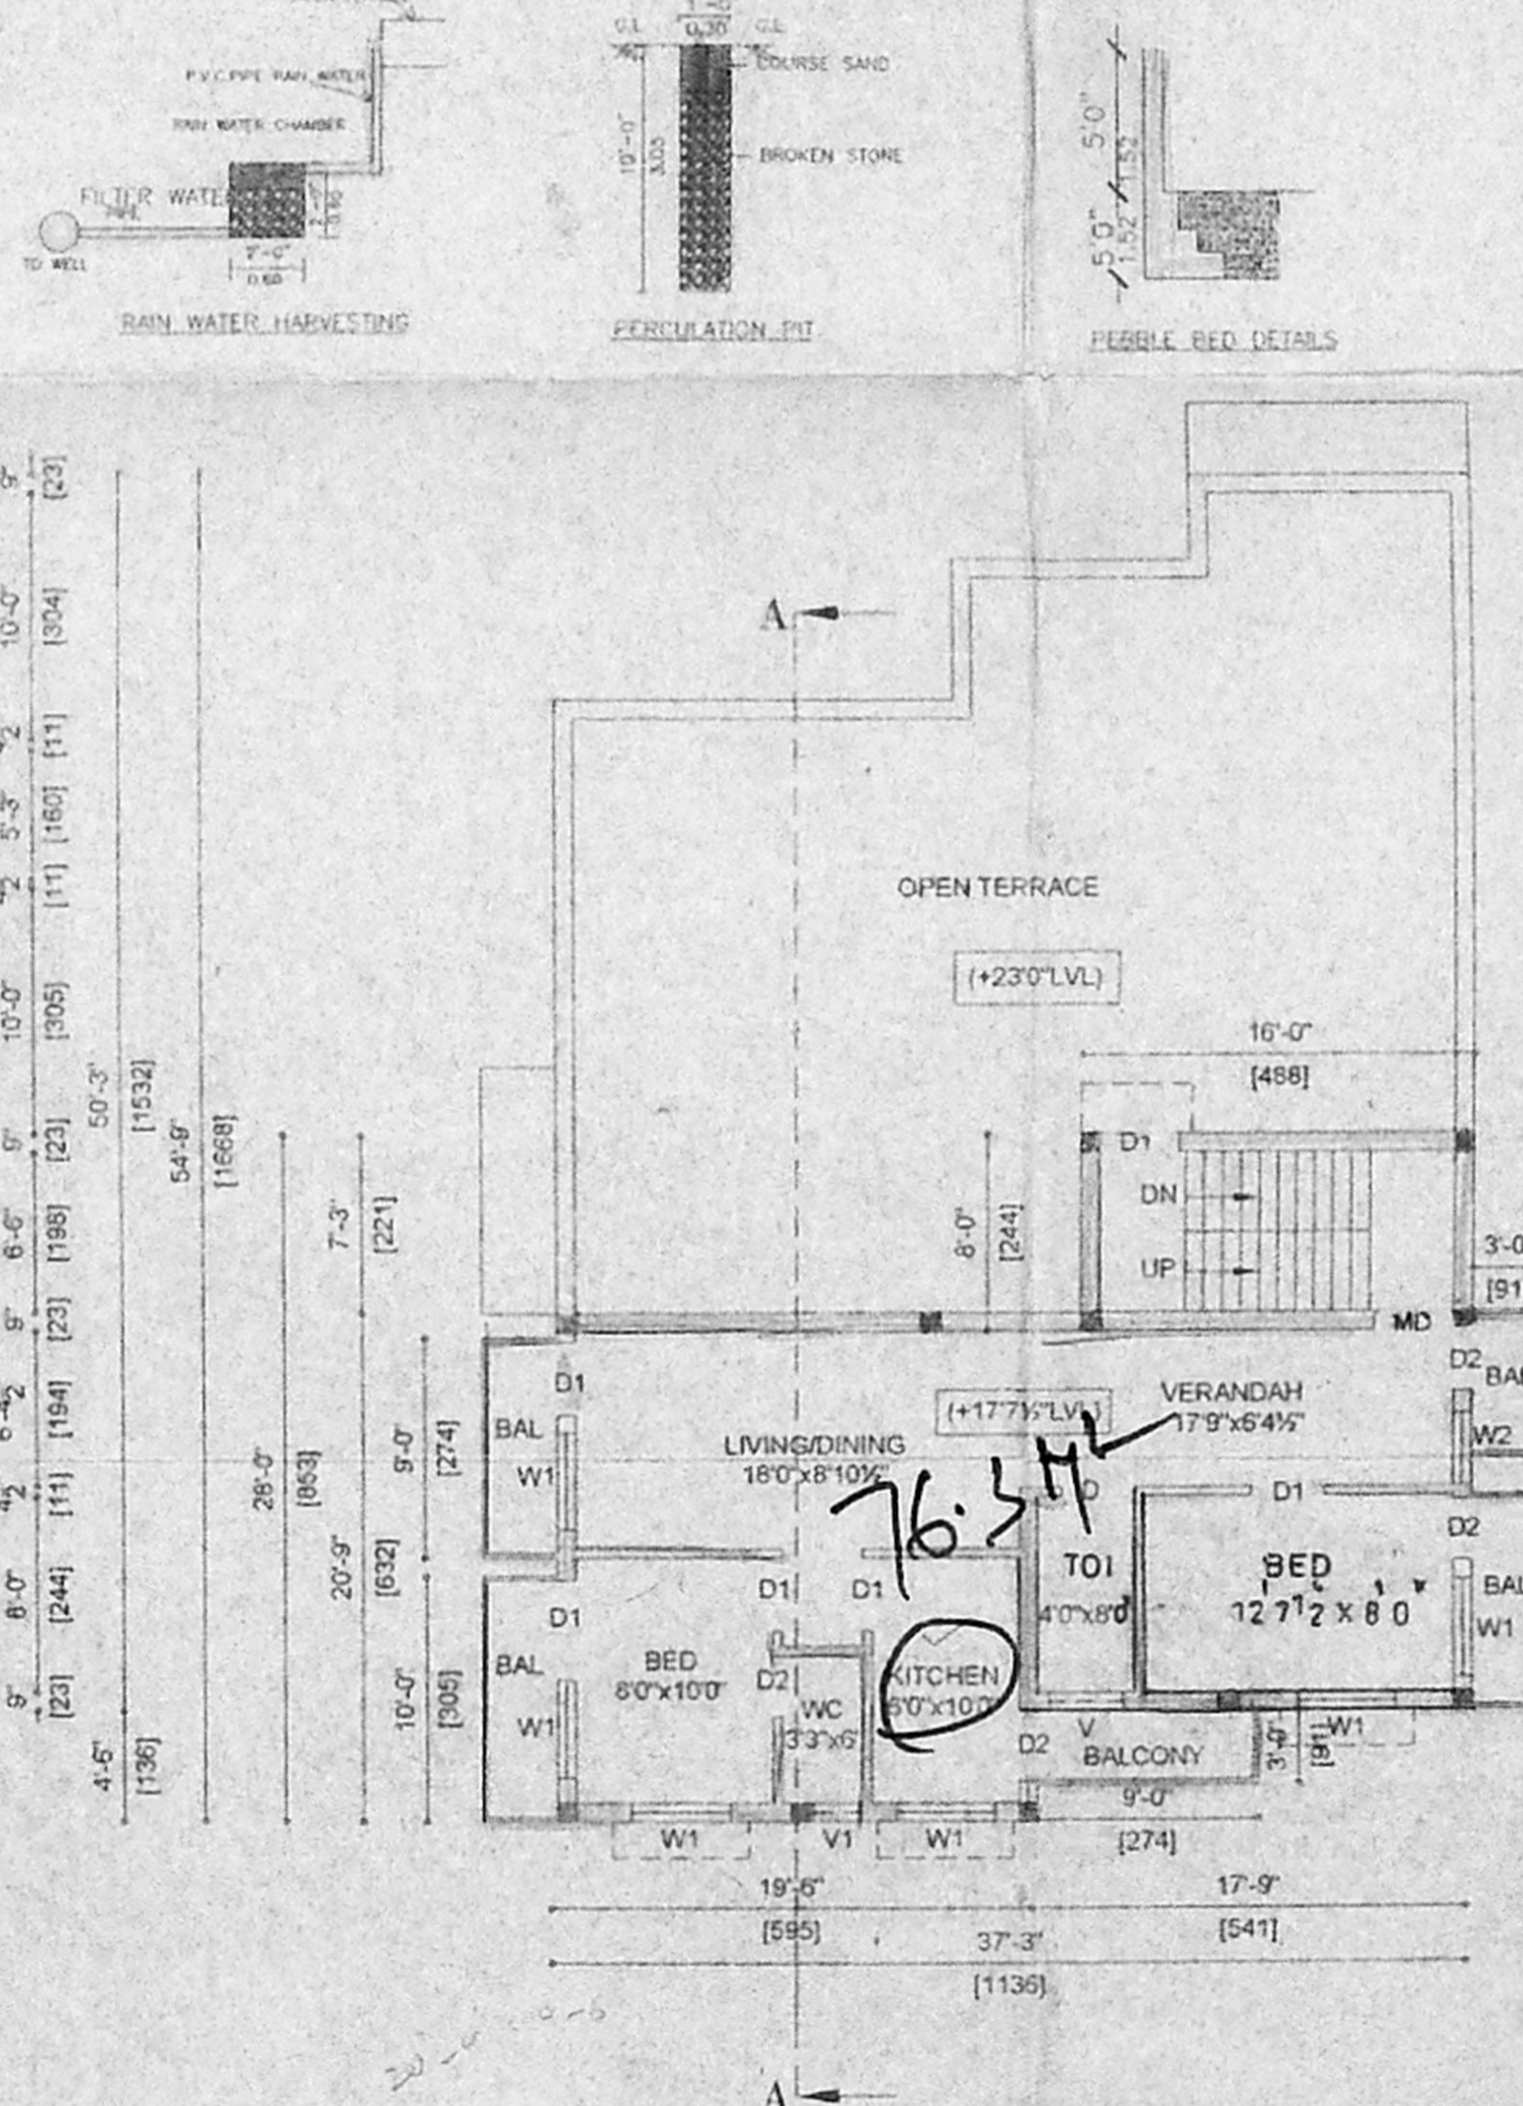

SECOND FLOOR PART PLAN

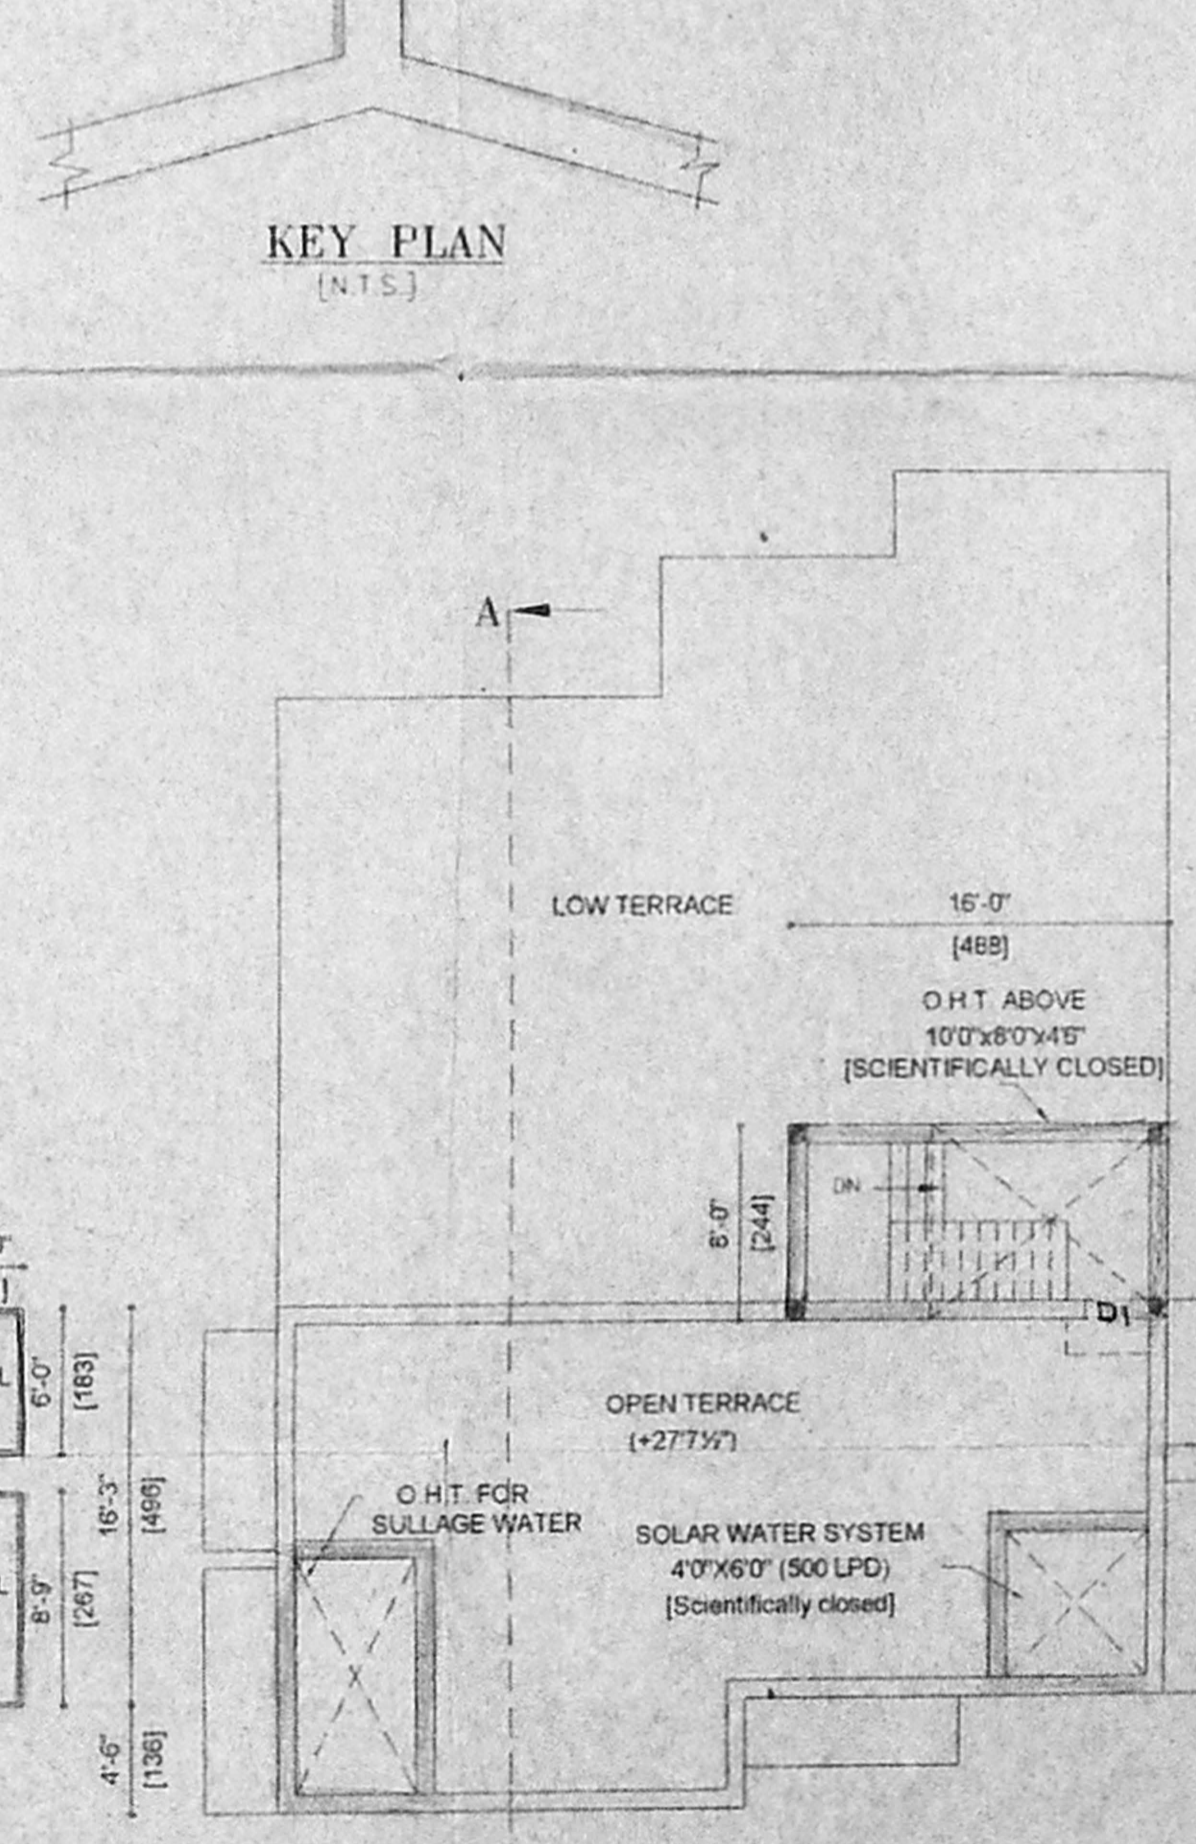

TERRACE FLOOR PLAN

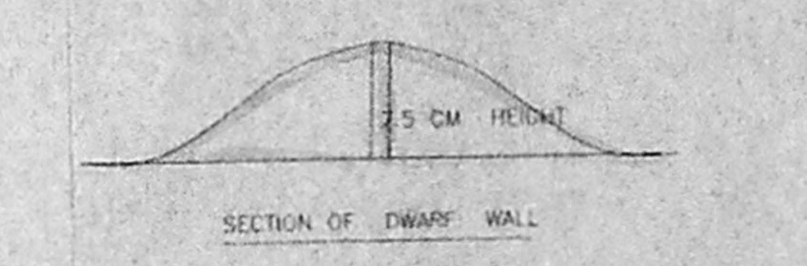

SECTION OF DWARF WALL