




FRONT ELEVATION

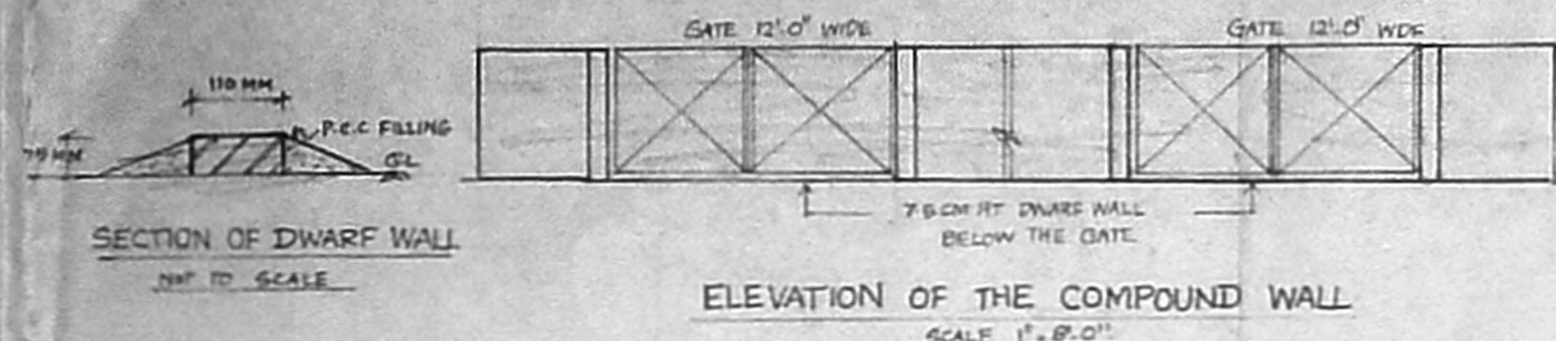


SECTION OF DWARF WALL
NOT TO SCALE

ELEVATION OF THE COMPOUND WALL
SCALE 1" = 8'-0"


Inspection plan

x The site is vacant
x The abutting road is public
18' wide Tanned
x 8' legal
x No drainage

8.10.06
28/11/06

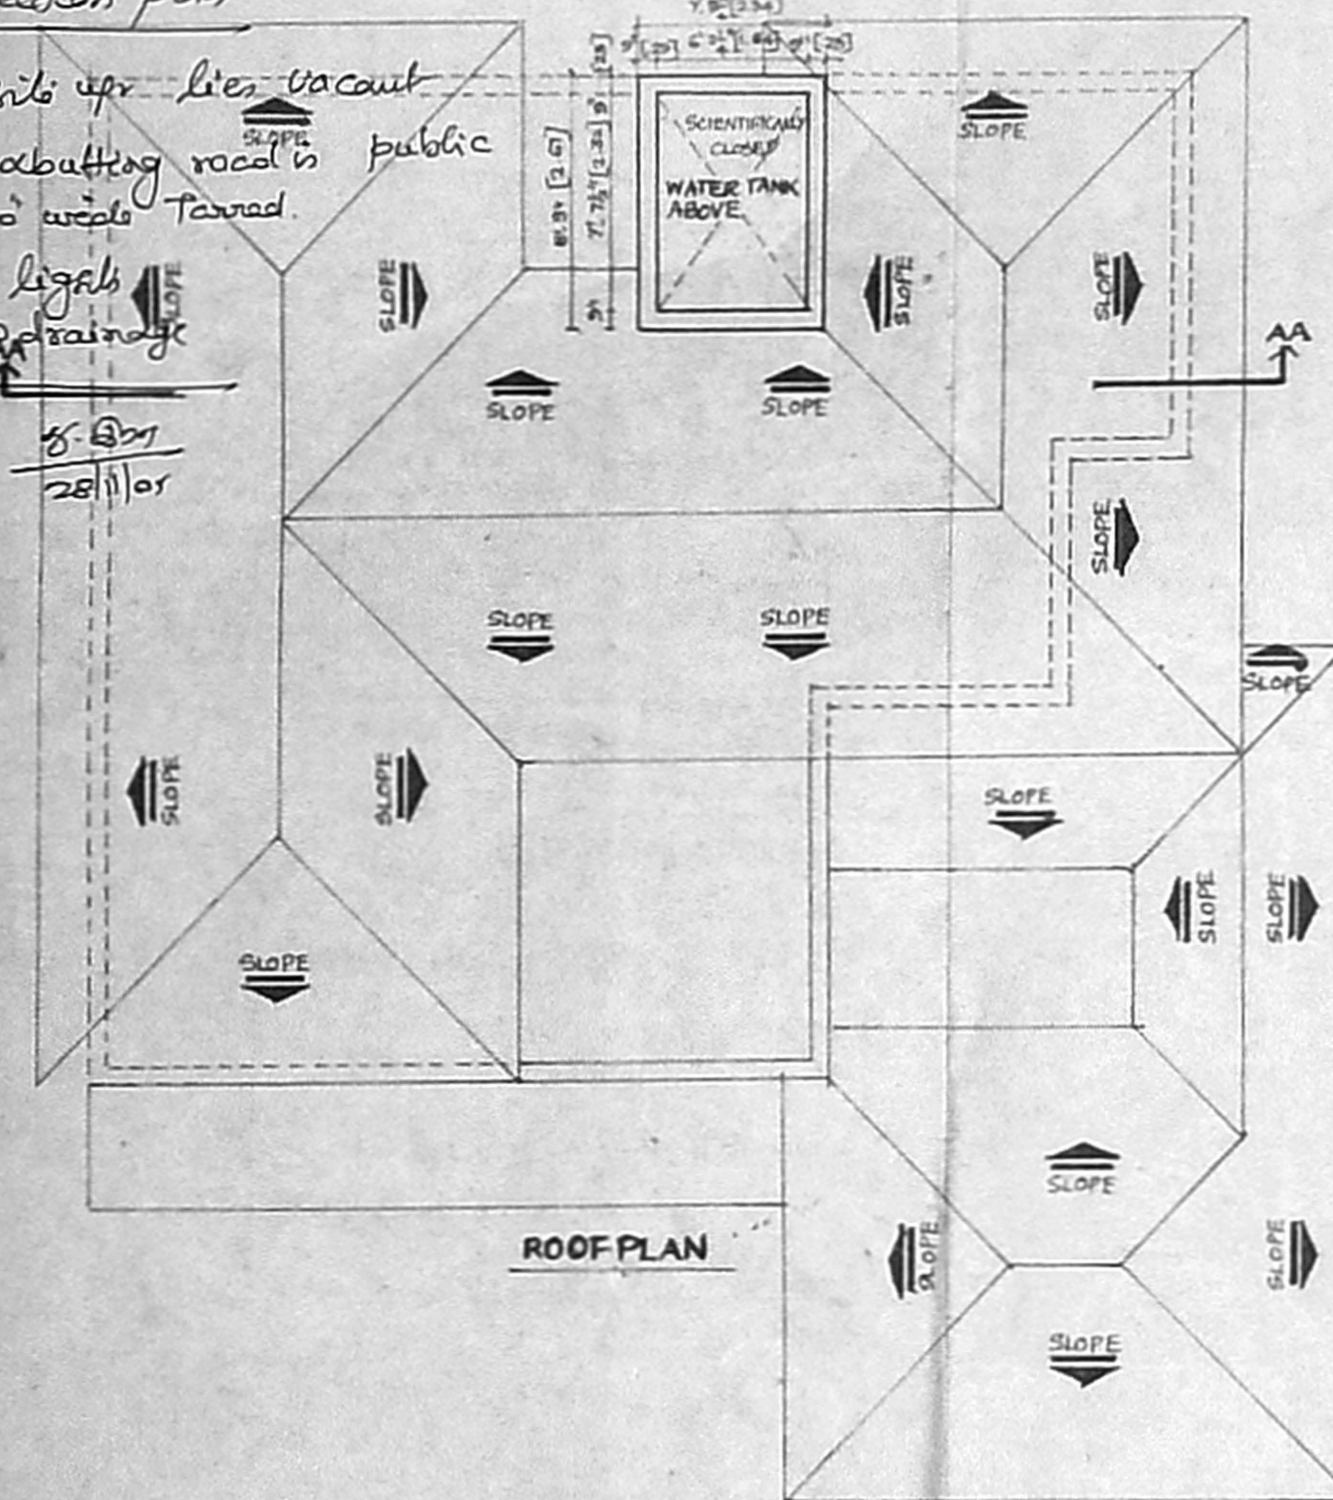


ROOF PLAN

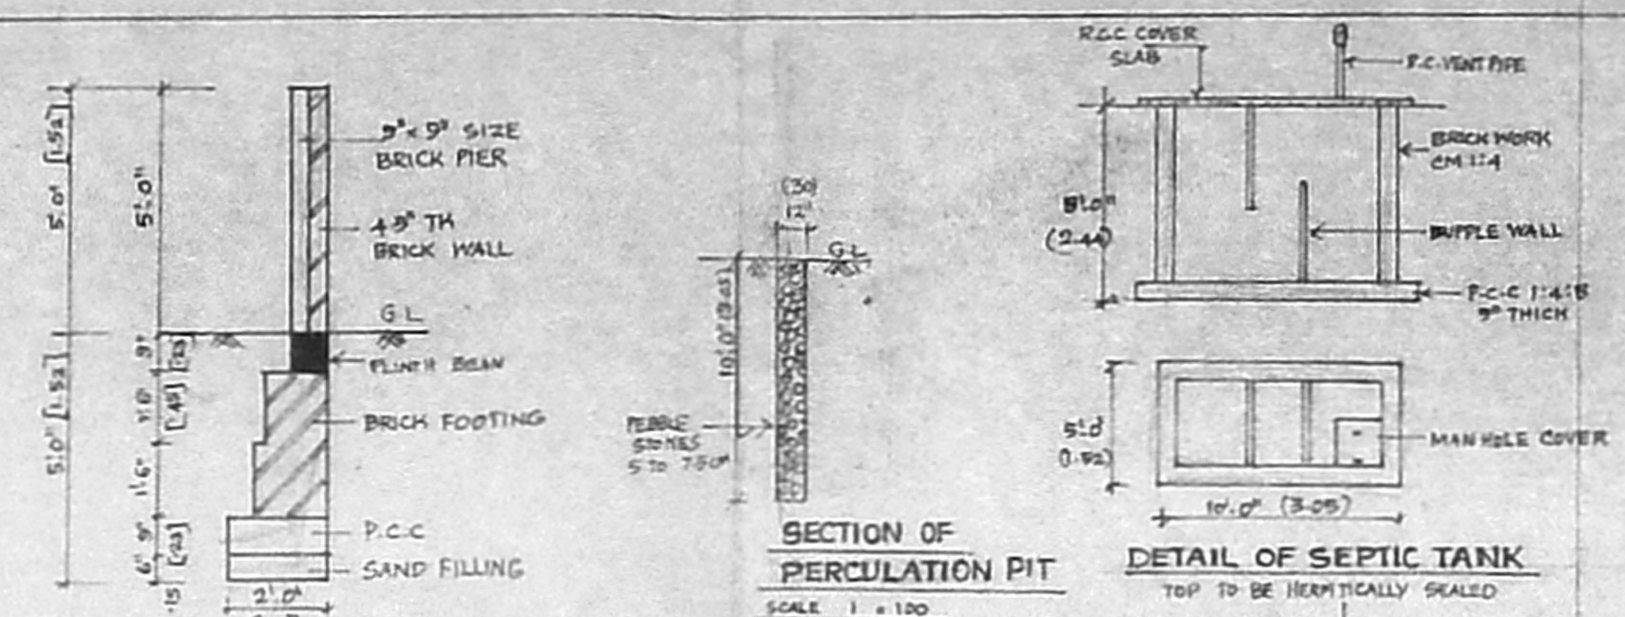

SECTION OF PERCOLATION PIT
SCALE 1" = 1'-0"


DETAIL OF SEPTIC TANK
TOP TO BE HORIZONTALLY SCALED

COMPOUND WALL SECTION
SCALE 1" = 4'-0"

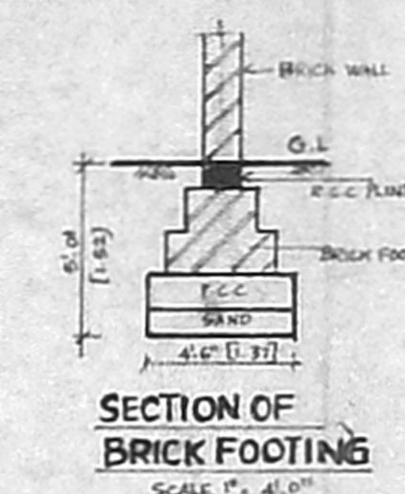


SECTION OF BRICK FOOTING
SCALE 1" = 4'-0"


SECTION OF RCC
SCALE 1" = 4'-0"

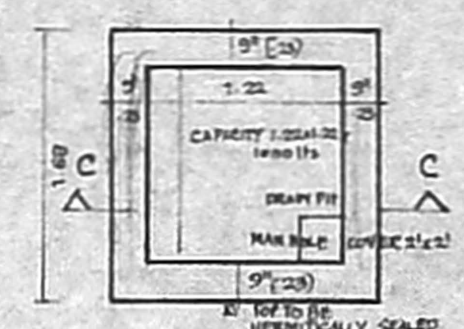


PLAN OF SUMP

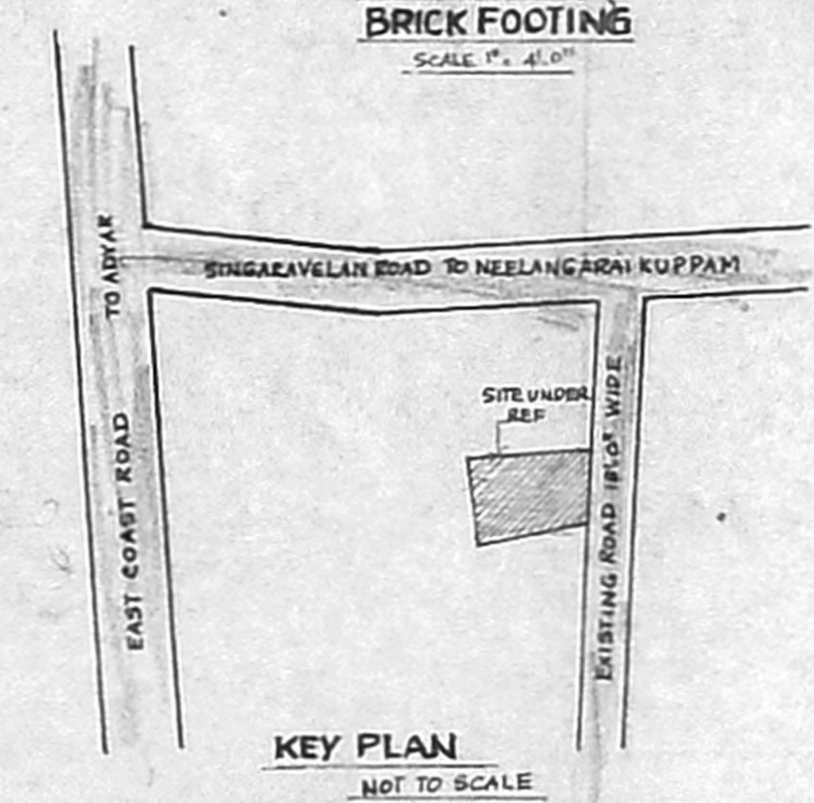


KEY PLAN
NOT TO SCALE

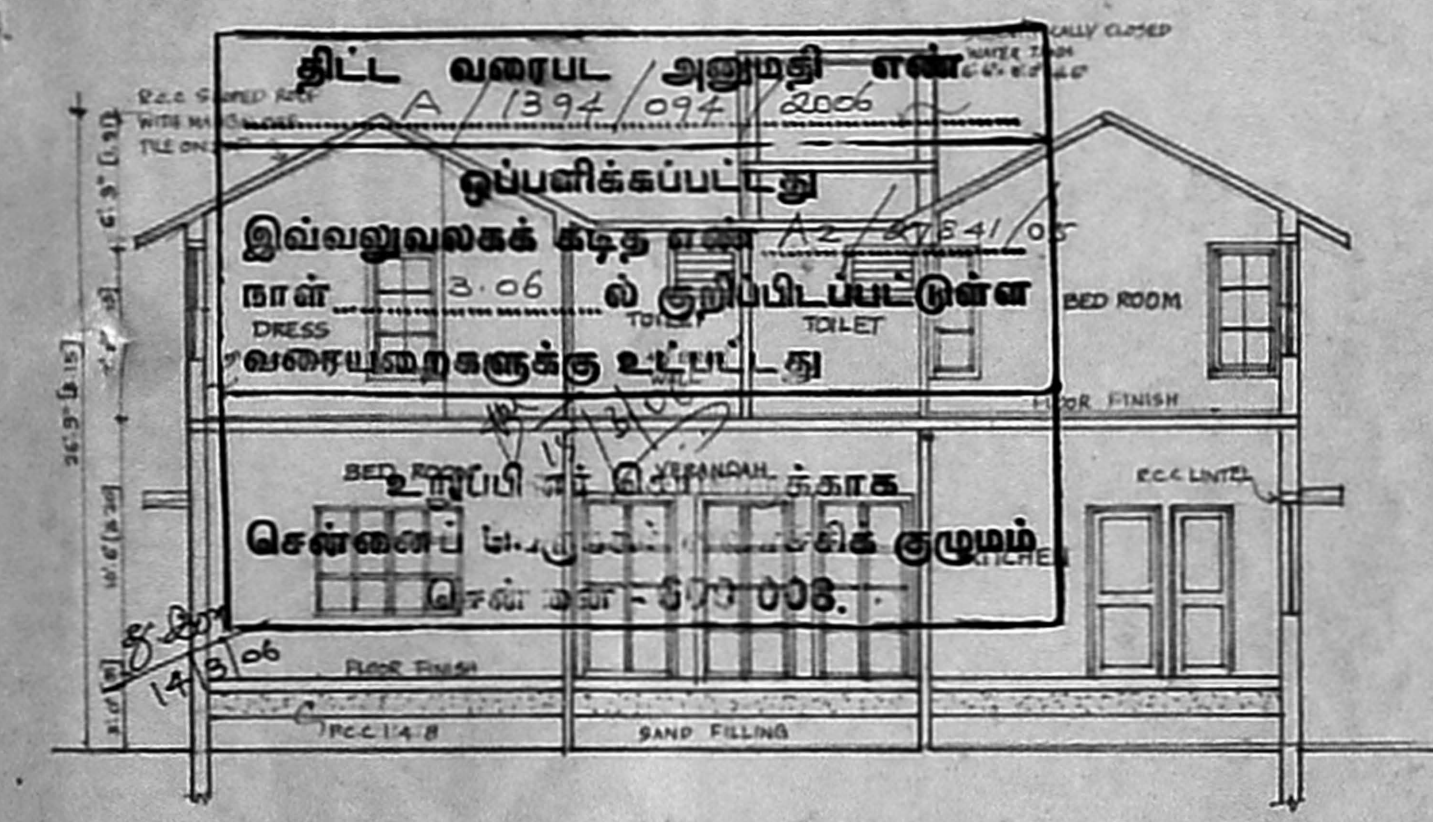


SECTION ON AA

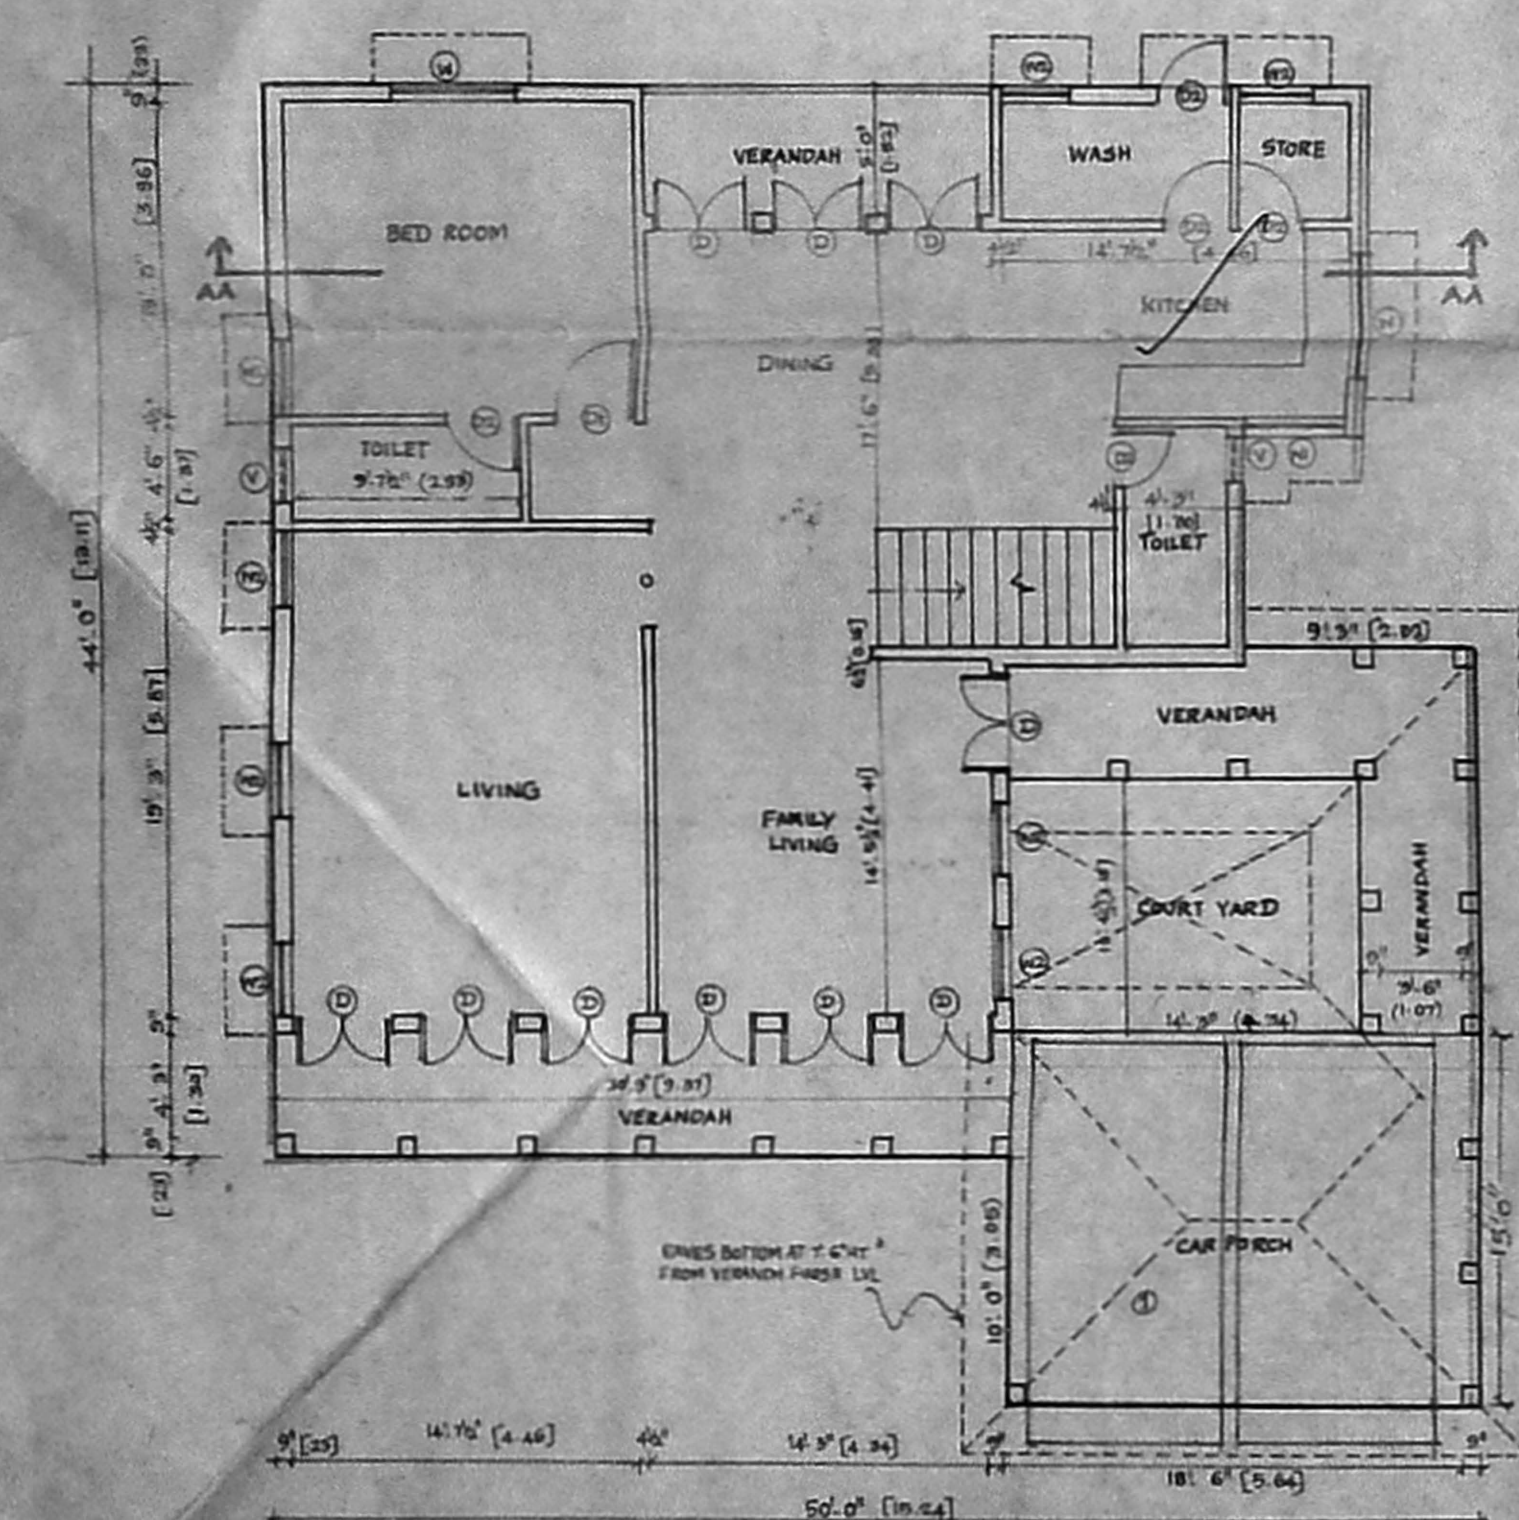

GROUND FLOOR PLAN

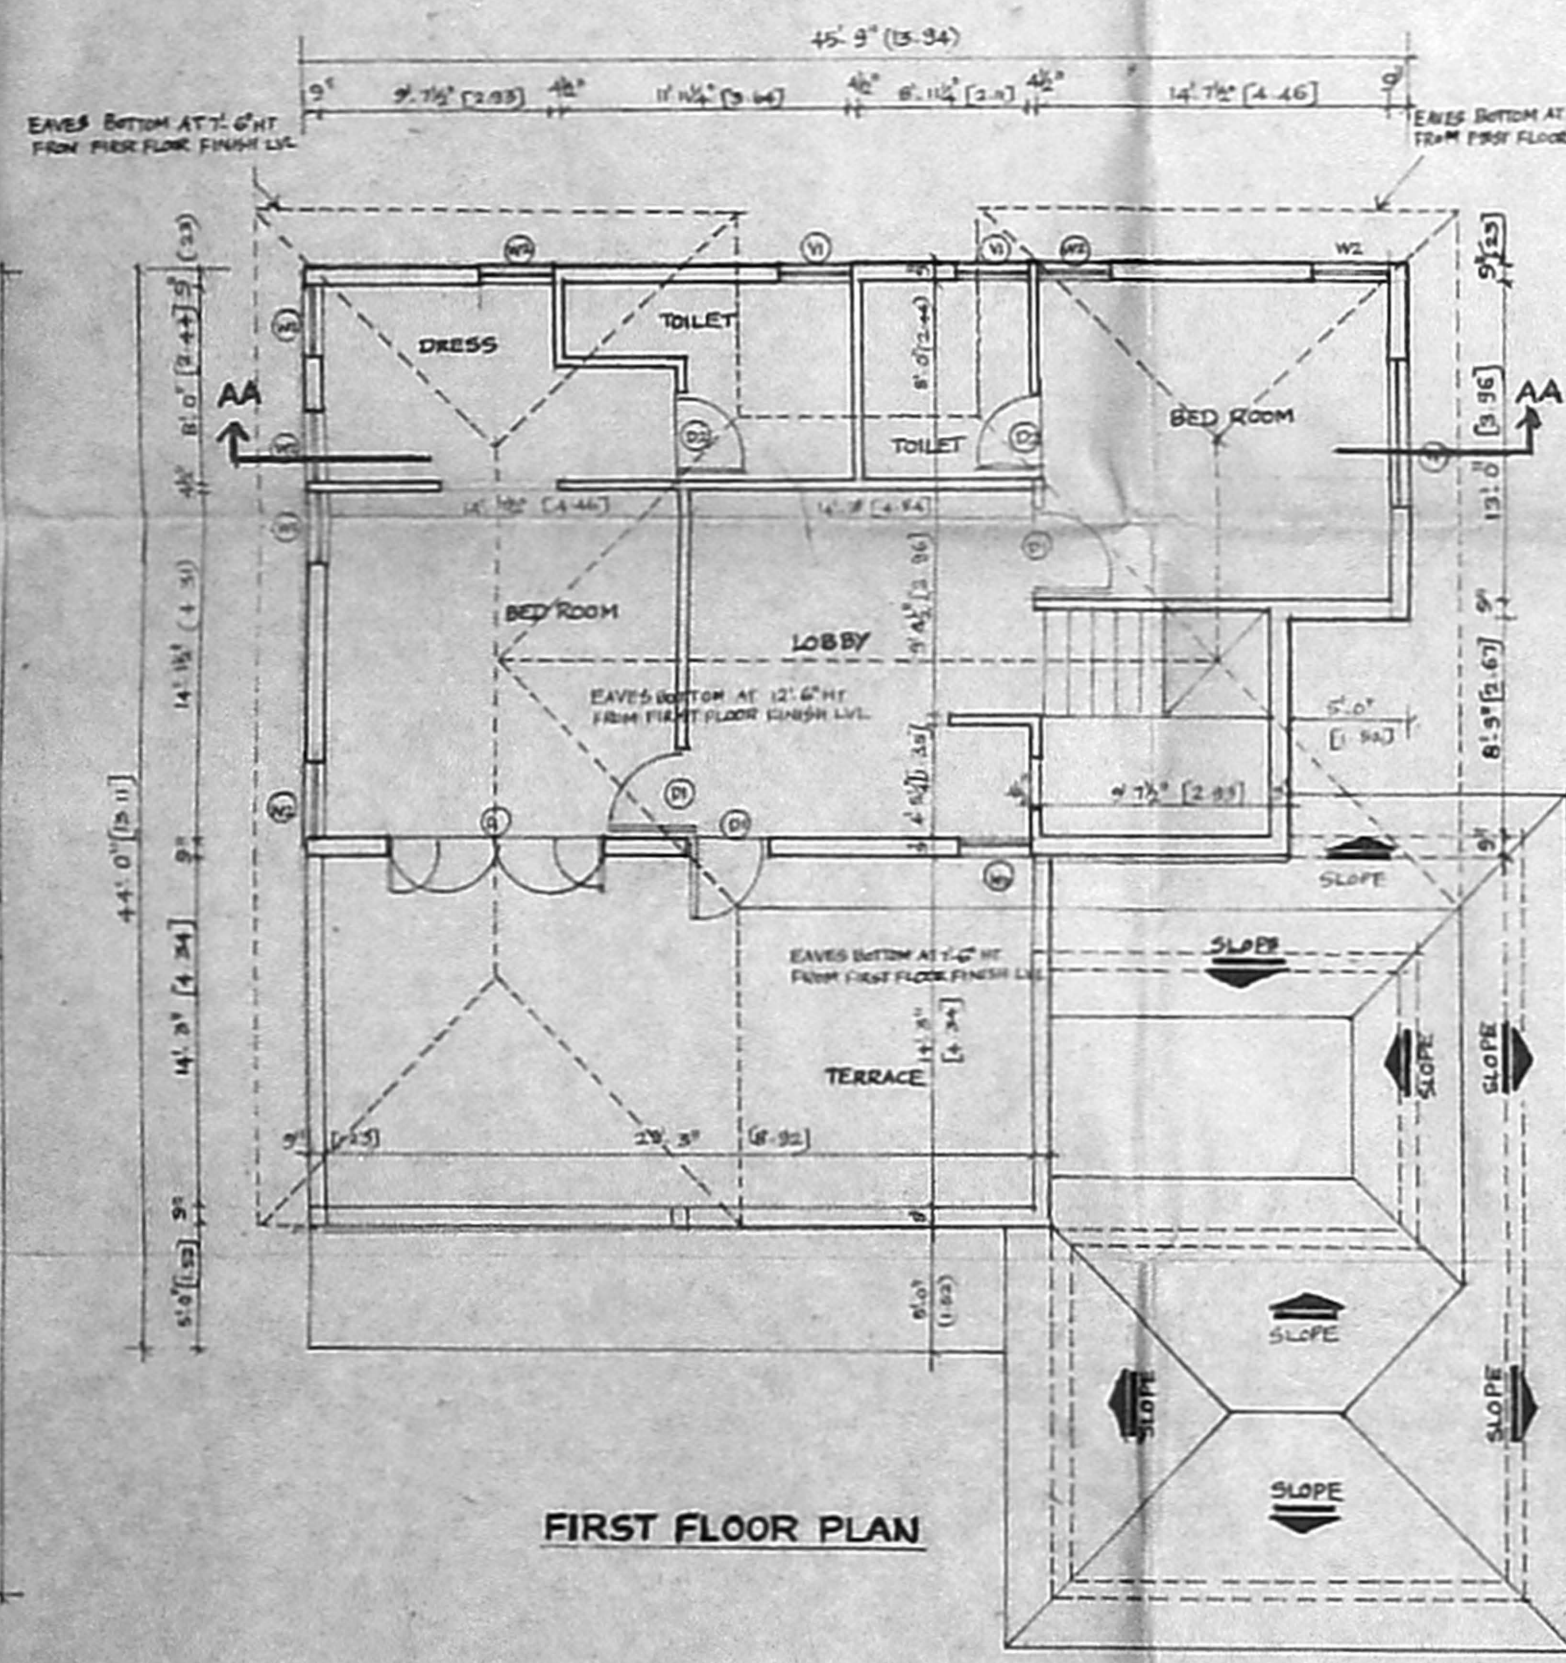

FIRST FLOOR PLAN

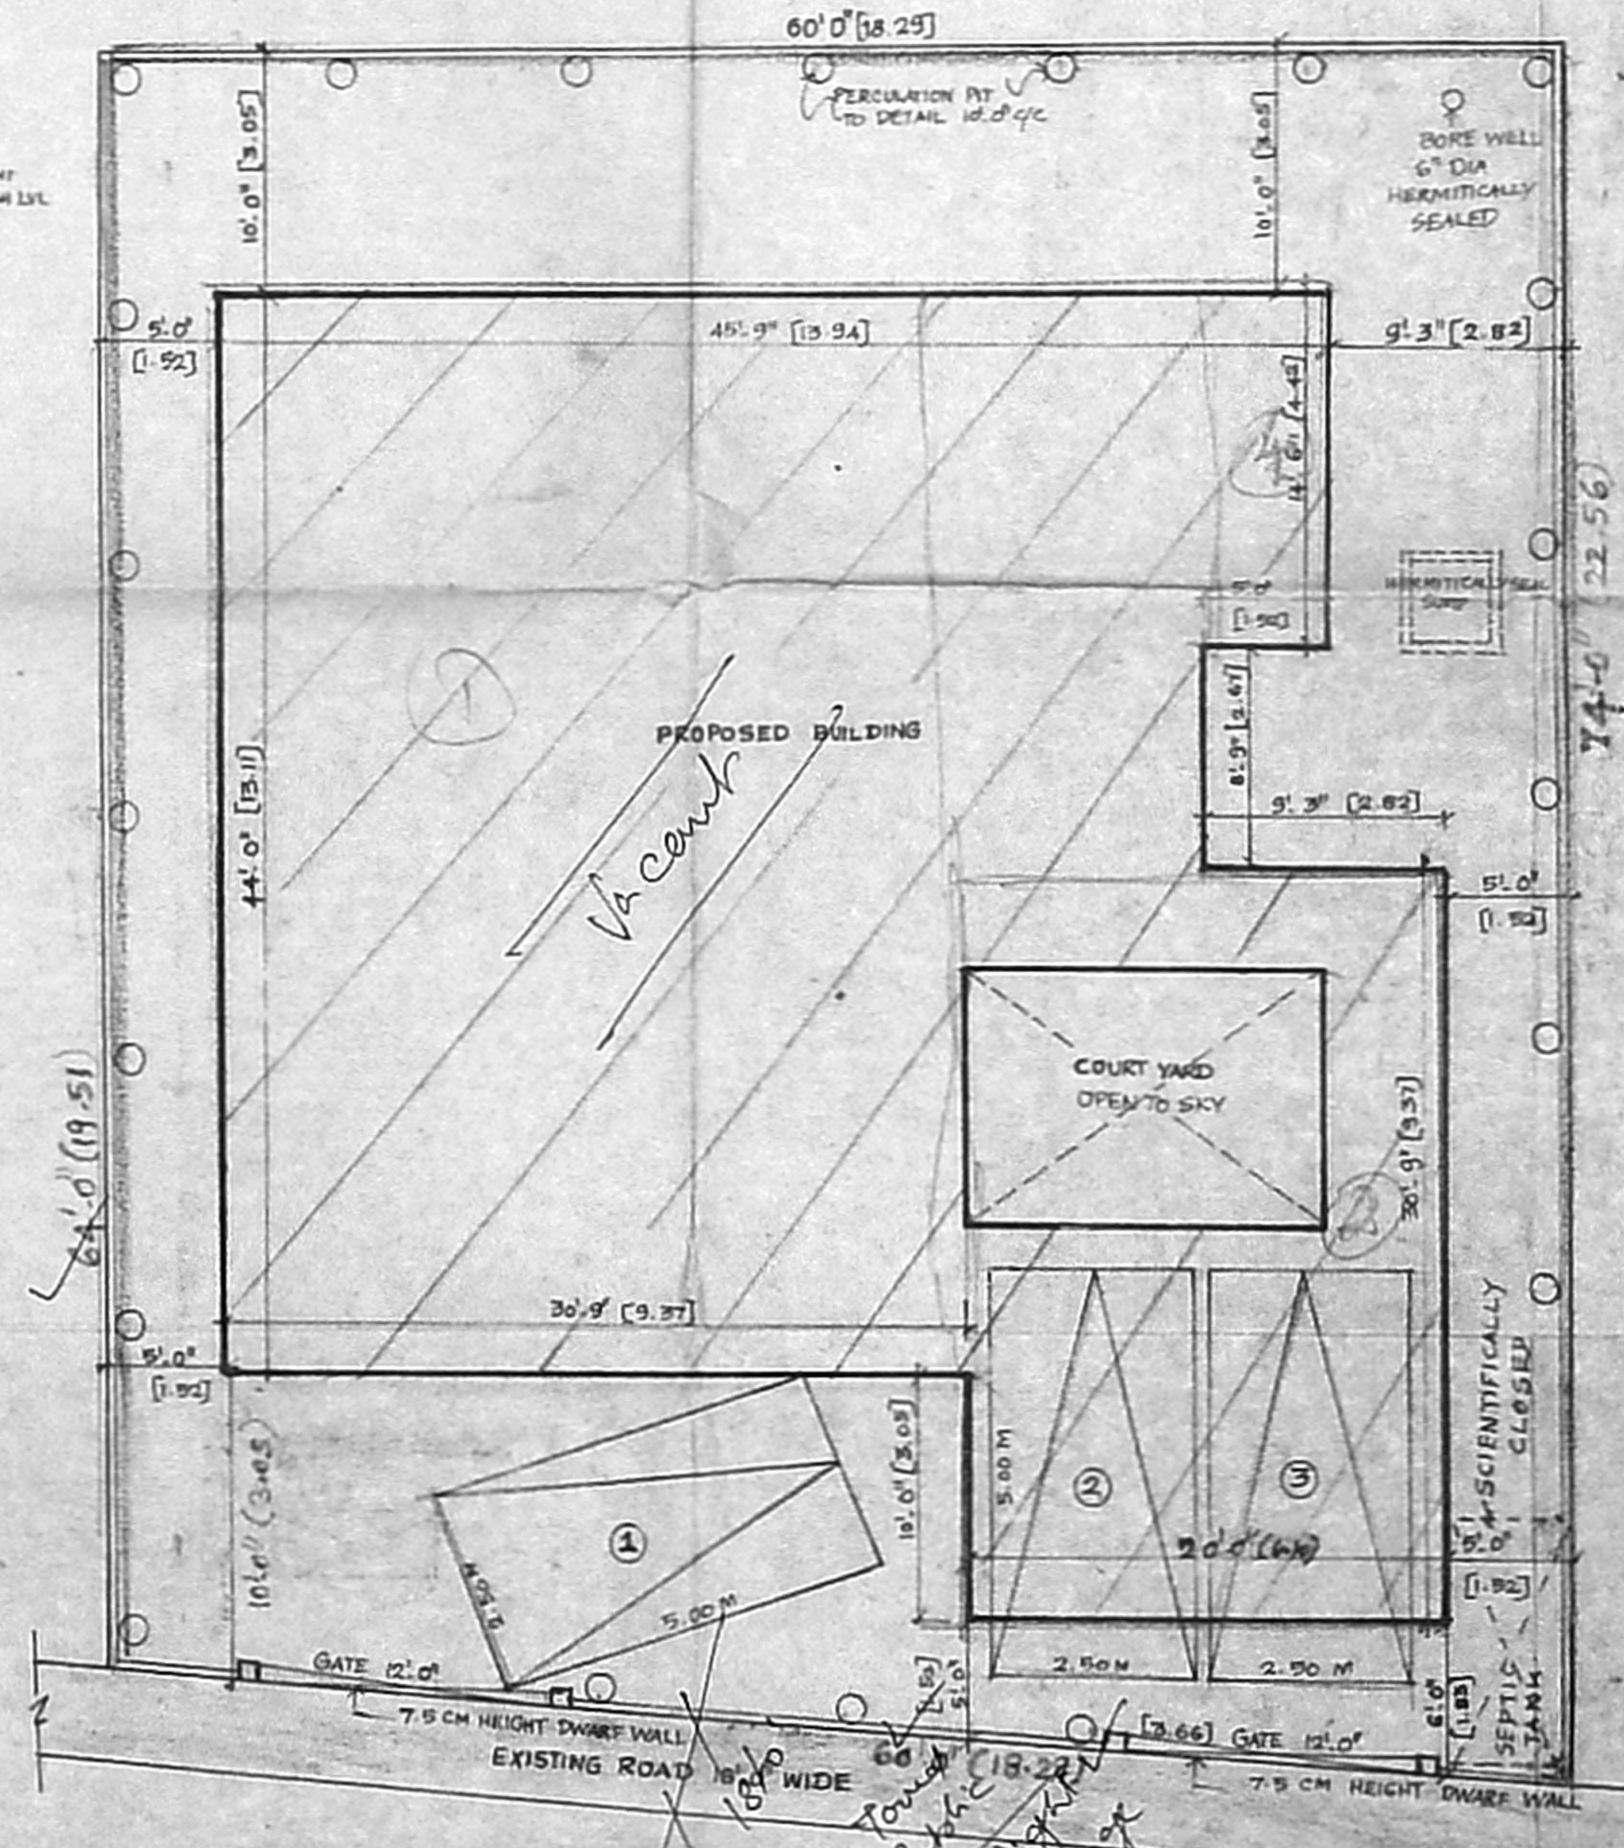

SITE PLAN


SCHEDULE OF JOINERY			
TYPE	DESCRIPTION	SIZE	NO
FD	FRONT DOOR	3.0' x 7.0'	1
D	DOOR	4.0' x 7.0'	1
D2	DOOR	2.0' x 7.0'	1
D3	DOOR	3.0' x 7.0'	1
W	WINDOW	6.0' x 4.0'	1
W1	WINDOW	9.0' x 4.0'	1
W2	WINDOW	3.0' x 4.0'	1
V	VENTILATOR	2.0' x 3.0'	1

76.7x54.3
Survey plan

8.10.06
6.1.06

M.S. RAJESWARA CHARI
LCE ALLI GRAD | Struct. E.
Architect, Engineer & Contractor
Assessor Govt of India
Panel Valuer / Insurance Surveyor & Loss
Panel Engineer / H.R. & C.E. Govt of Tamilnadu
Licensed Surveyor / Corporation of Chennai
Office
19/12, Ramaswami Rd,
V.V. Colony Cross St.,
Chennai - 600 018, Tamil Nadu

AREA STATEMENT	
PLOT AREA	4140 SQFT
GROUND FLOOR	2110 SQFT
FIRST FLOOR	1048 SQFT
TOTAL	3158 " 293.58
FSI	0.76
PLOT COVERAGE	50.97%

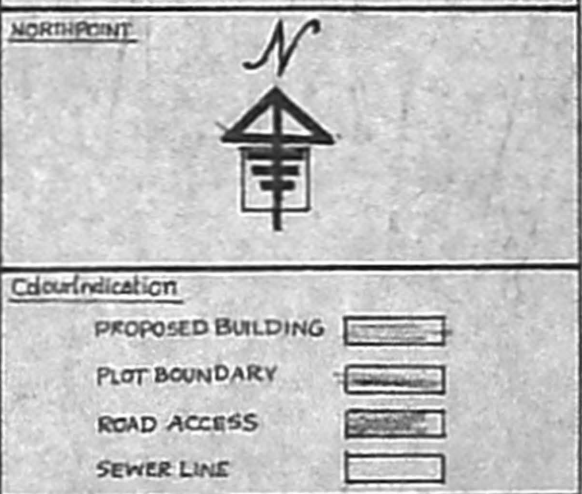

OWNER'S SIGNATURE
[Signature]

natara] & vanikat associates
No. 62, 63 C.P. Ramaswamy Road,
"Oxford Centre"
Chennai - 600 018.
Tel: 499 74 45
Job No:
PLAN SHOWING THE PROPOSED RESIDENCE BUILDING AT
DLO SNO: 82/2A, 1A, 1A1, NEW S.NO: 82/B,
SITUATE IN NEELANGARAI VILLAGE, SAIDAPET TALUK,
CHENNAI ANNA DISTRICT.

CORPORATION DRAWING			
Drawn	Checked	Job No	Sheet No
			001
Scale	Date		