




FRONT ELEVATION

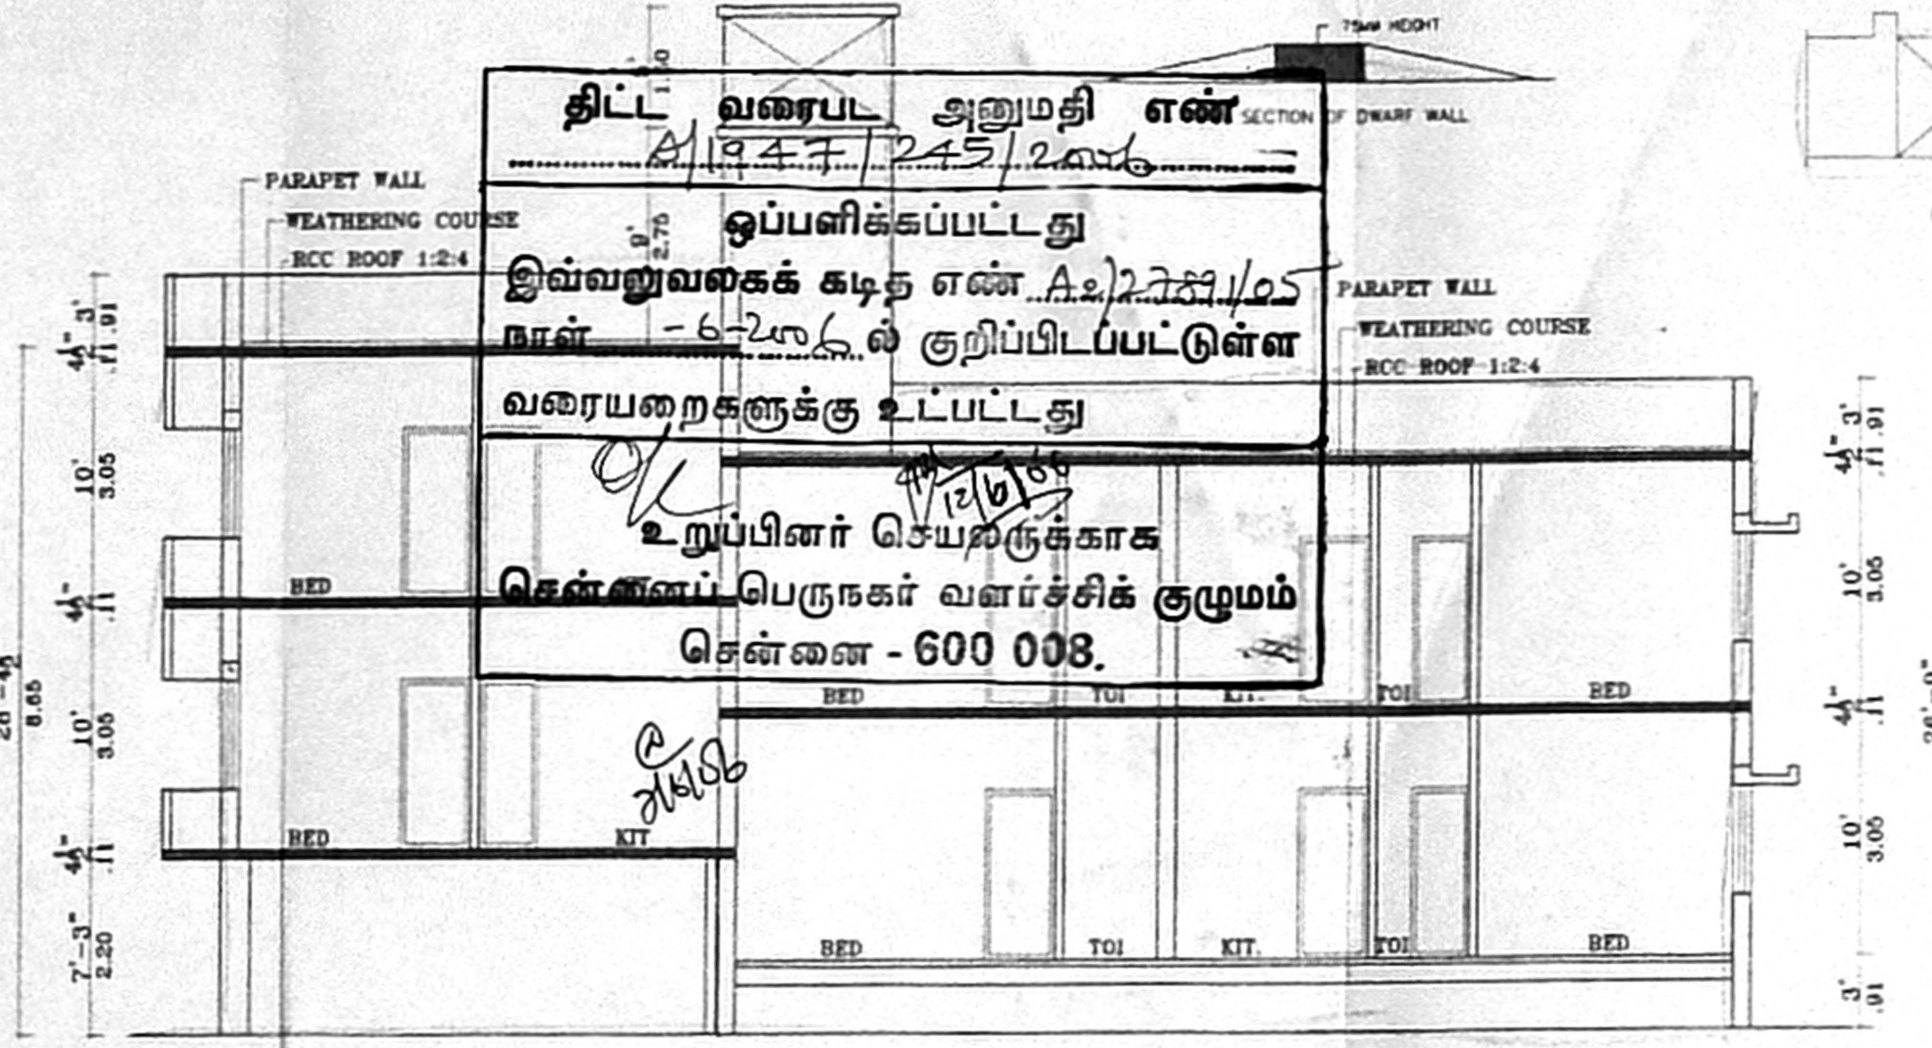

SECTION ON AB

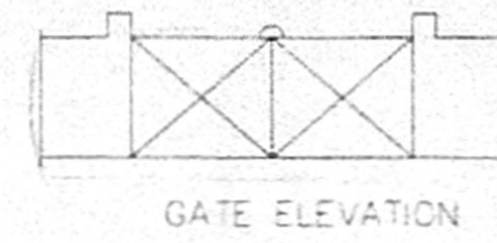

GATE ELEVATION

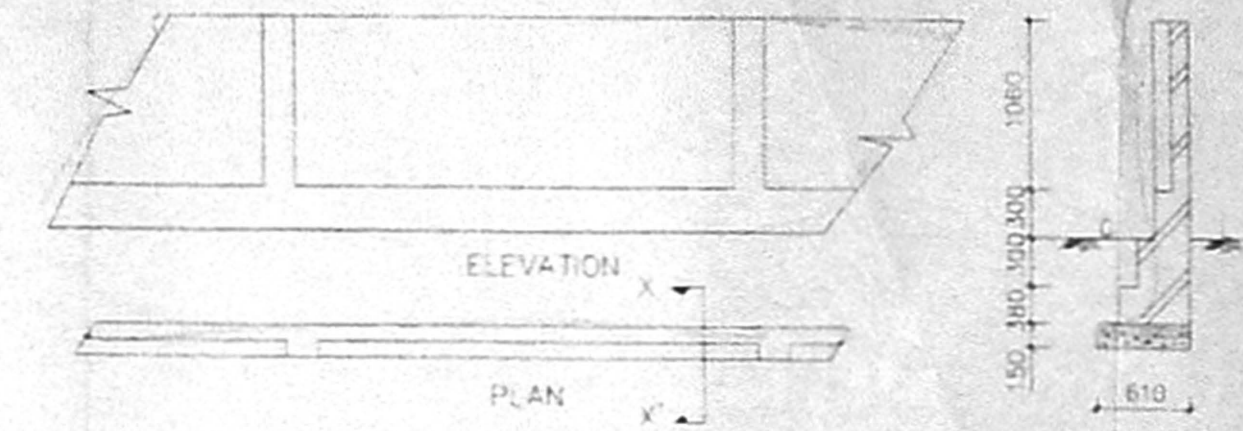


ELEVATION

PLAN

SECTION (X-X)

COMPOUND WALL DETAIL

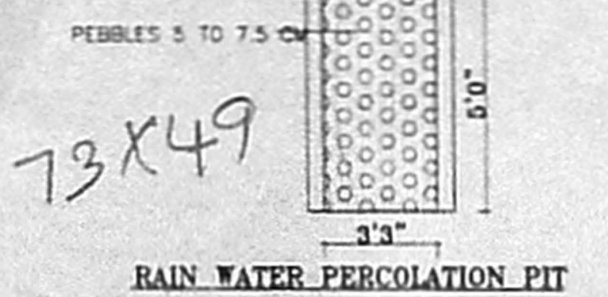

RAIN WATER PERCOLATION PIT

திட்ட வரைபட அனுமதி எண்  
 11947/245/2006  
 ஒப்பளிக்கப்பட்டது  
 இவ்வழுவலைக் கடித எண் A.2/2009/05  
 நாள் - 6-2-2006 ல் குறிப்பிடப்பட்டுள்ள  
 வரையறைகளுக்கு உட்பட்டது  
 உறுப்பினர் செயற்குக்காக  
 சென்னைப் பெருநகர் வளர்ச்சிக் குழுவும்  
 சென்னை - 600 008.

செ.பெ.வ.கு.(பி) எண்  
 ந.எண் SCHEDULE OF WORKS 102/2789/05  
 உதவிப்பாளர்  
 கூட்டுத்தொழில் நுட்ப அமைதி  
 தி.உ.டி 12-4-06  
 தி.உ.டி  
 உ.தி.அ. தி.தி.அ.

DETAIL	WIDTH	HEIGHT
PANELLED DOOR	990	2135
D1	915	2135
D2	765	2135
C.W. GLAZED WINDOW	1800	1200
-DO-	-	1200
GLAZED WINDOW	1065	915

3-வது வரைபடம் PP-1  
 H.A. 2006

SPECIFICATION

BRICK WORK	CM 1:6 FOR SUPER STRUCTURE
PLASTERING	CM 1:5 FOR WALLS & 1:3 FOR CEILING
FLOORING	MOSAIC FLOORING
CEMENT PAINT	2 COAT FOR WALLS & 1 EXTRA COAT FOR CEILING
P.C.C	1:2:4 FOR SLABS & LINTELS
WOOD WORK	ALL WOOD WORKS IN BEST QUALITY TIMBER
WEATHERING	B-JELLY LIME MORTAR OVER ROOF COURSE
COURSE	SLAB ONE LAYER OF COUNTRY TILES

COLOR INDEX:

PROPOSED	[Symbol]
ROAD	[Symbol]
BOUNDARY	[Symbol]

AREA STATEMENT

	SQ. M
PLOT EXTENT	250.0
GROUND FLOOR	149.14
FIRST FLOOR	160.0
SECOND FLOOR PART	67.84
TOTAL BUILTUP AREA	376.98
PLOT COVERAGE	64 %
F.S.I	1.31

PLAN SHOWING THE PROPOSED CONSTRUCTION OF A RESIDENTIAL BUILDING AT DOOR NO: 7/3 JAL NAIKEN STREET, ALANDUR, CHENNAI-16, S.N.E.65/9 T.S.NO. 63, BK NO: 10 OF ALANDUR VILLAGE.


SCALE 1:100

SIGNATURE OF OWNER


[Signature]

LICENSED SURVEYOR


N. SUBRAMANIAN  
 LICENSED SURVEYOR  
 CLASS - II, NO : 231  
 CORPORATION OF CHENNAI  
 12/5, KANNAIAH STREET,  
 SALIGRAMAM, CHENNAI-98

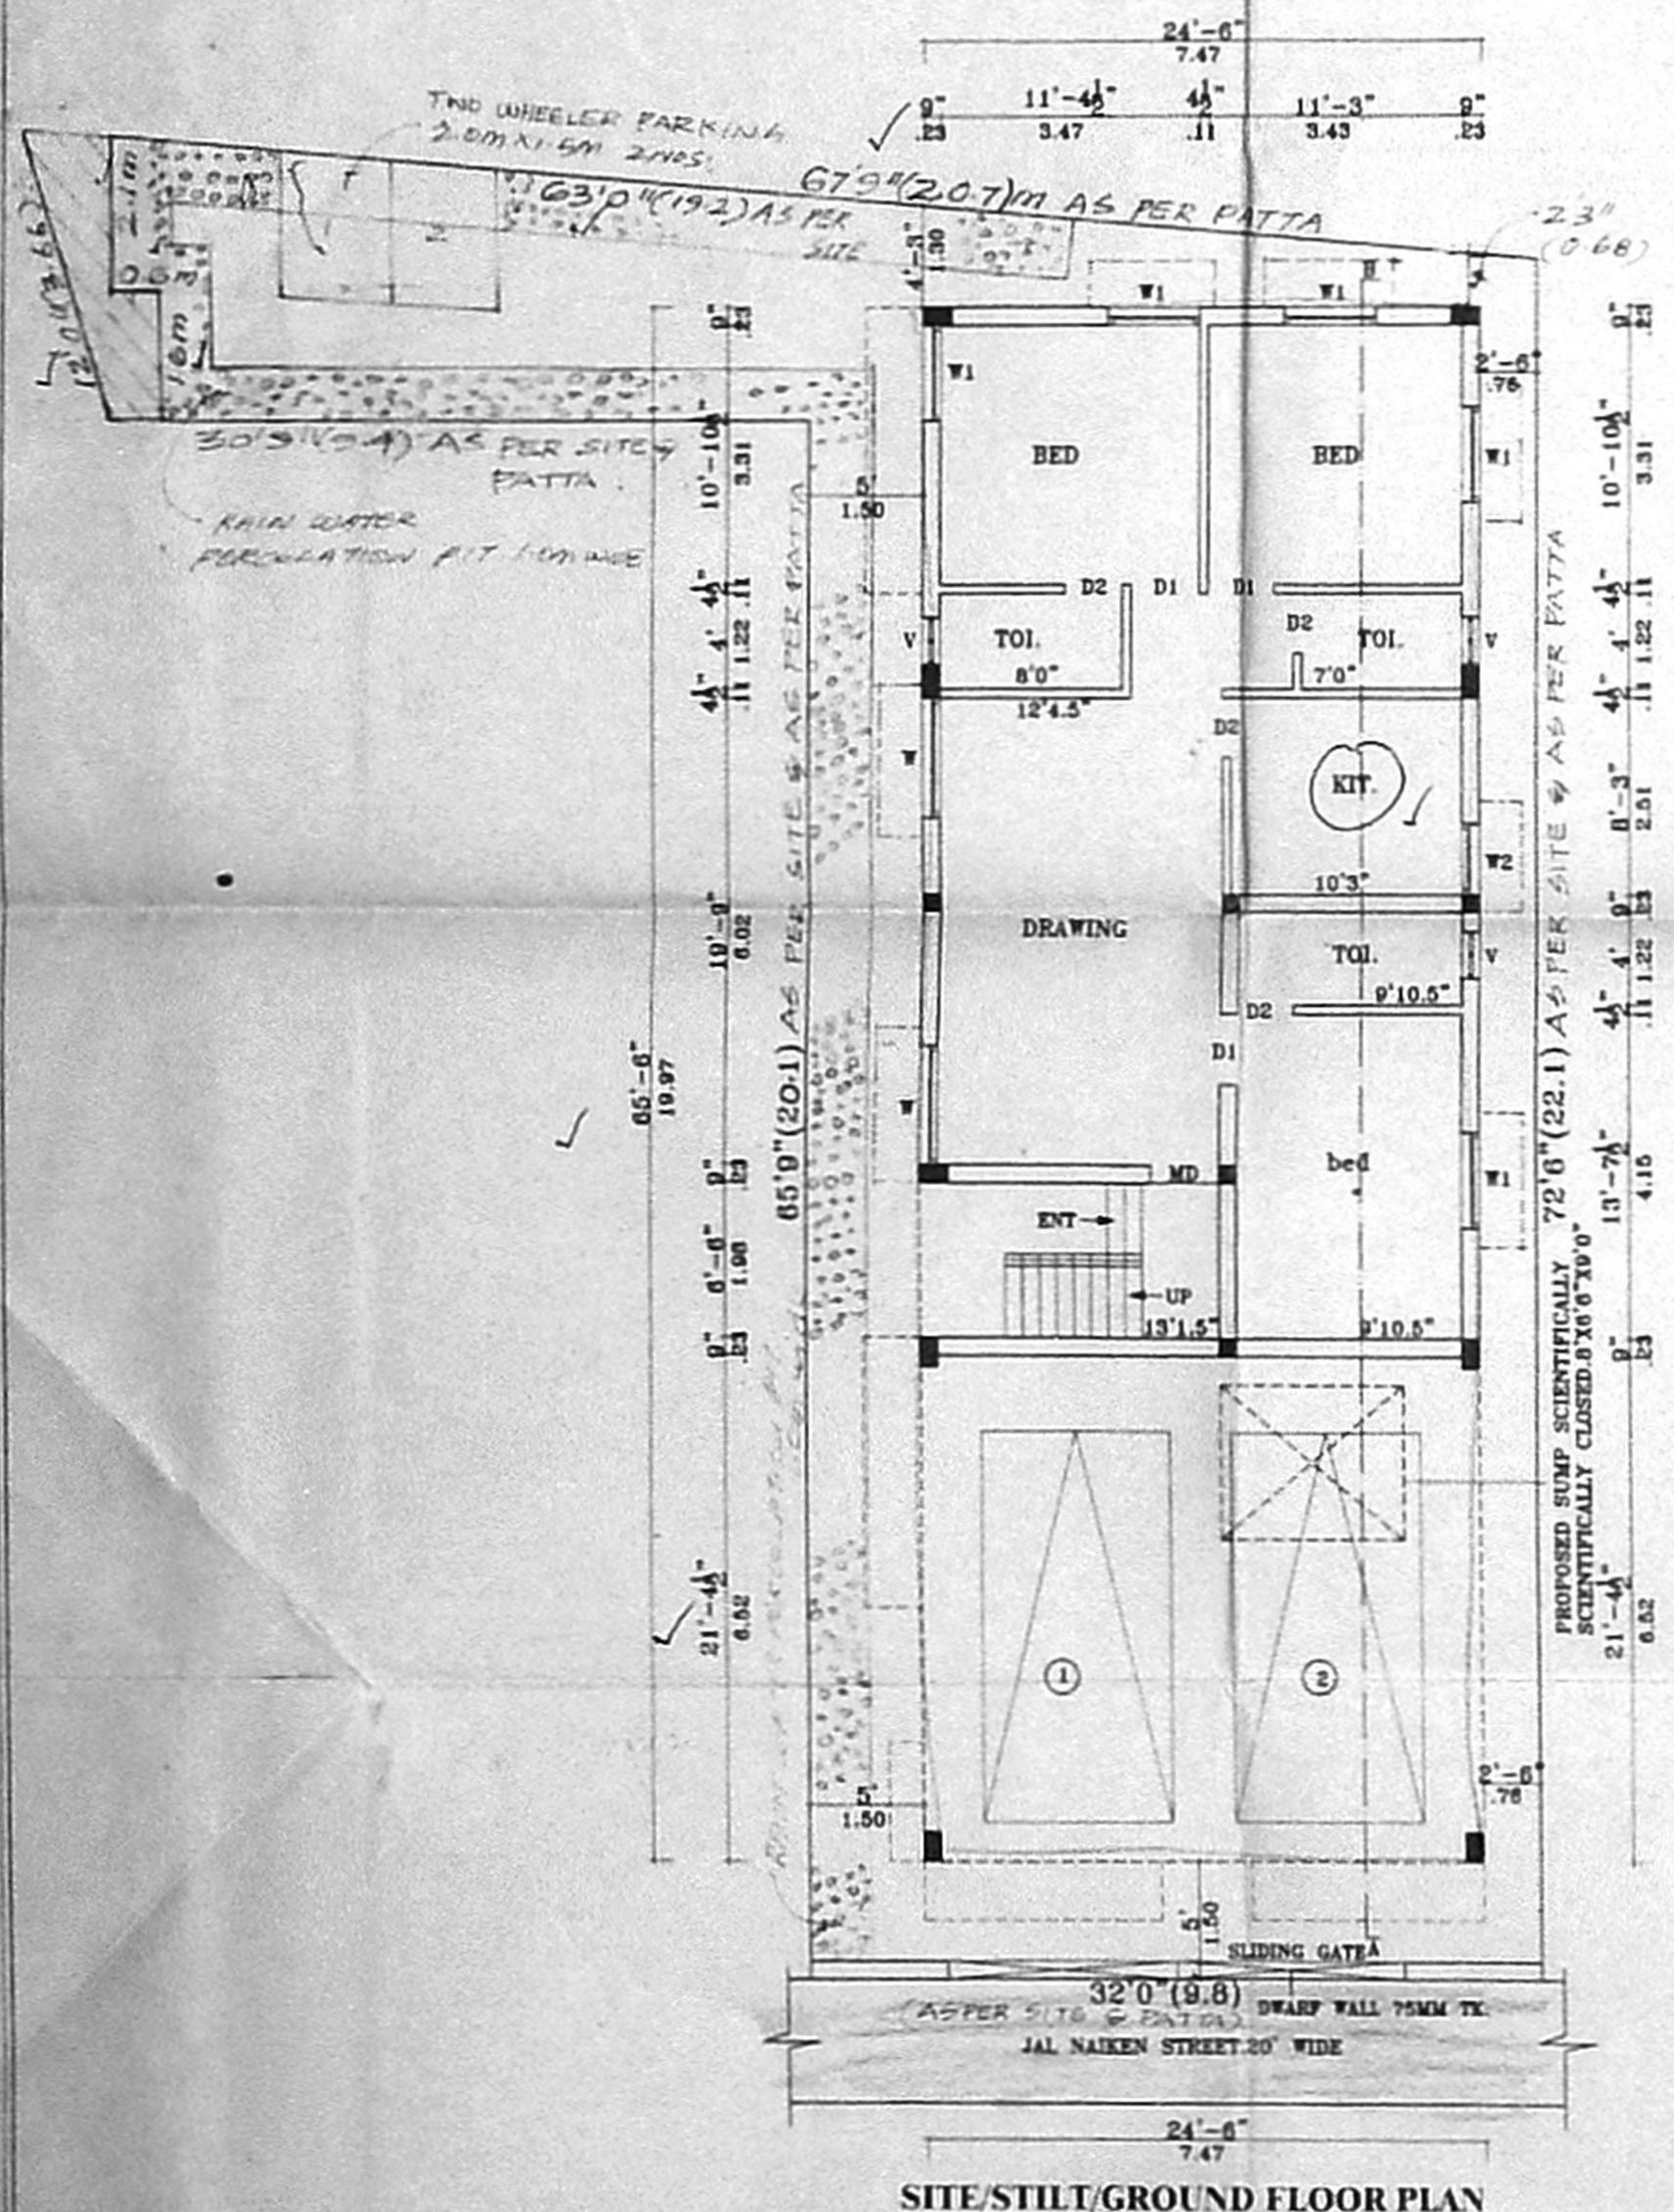


SITE/STILT/GROUND FLOOR PLAN

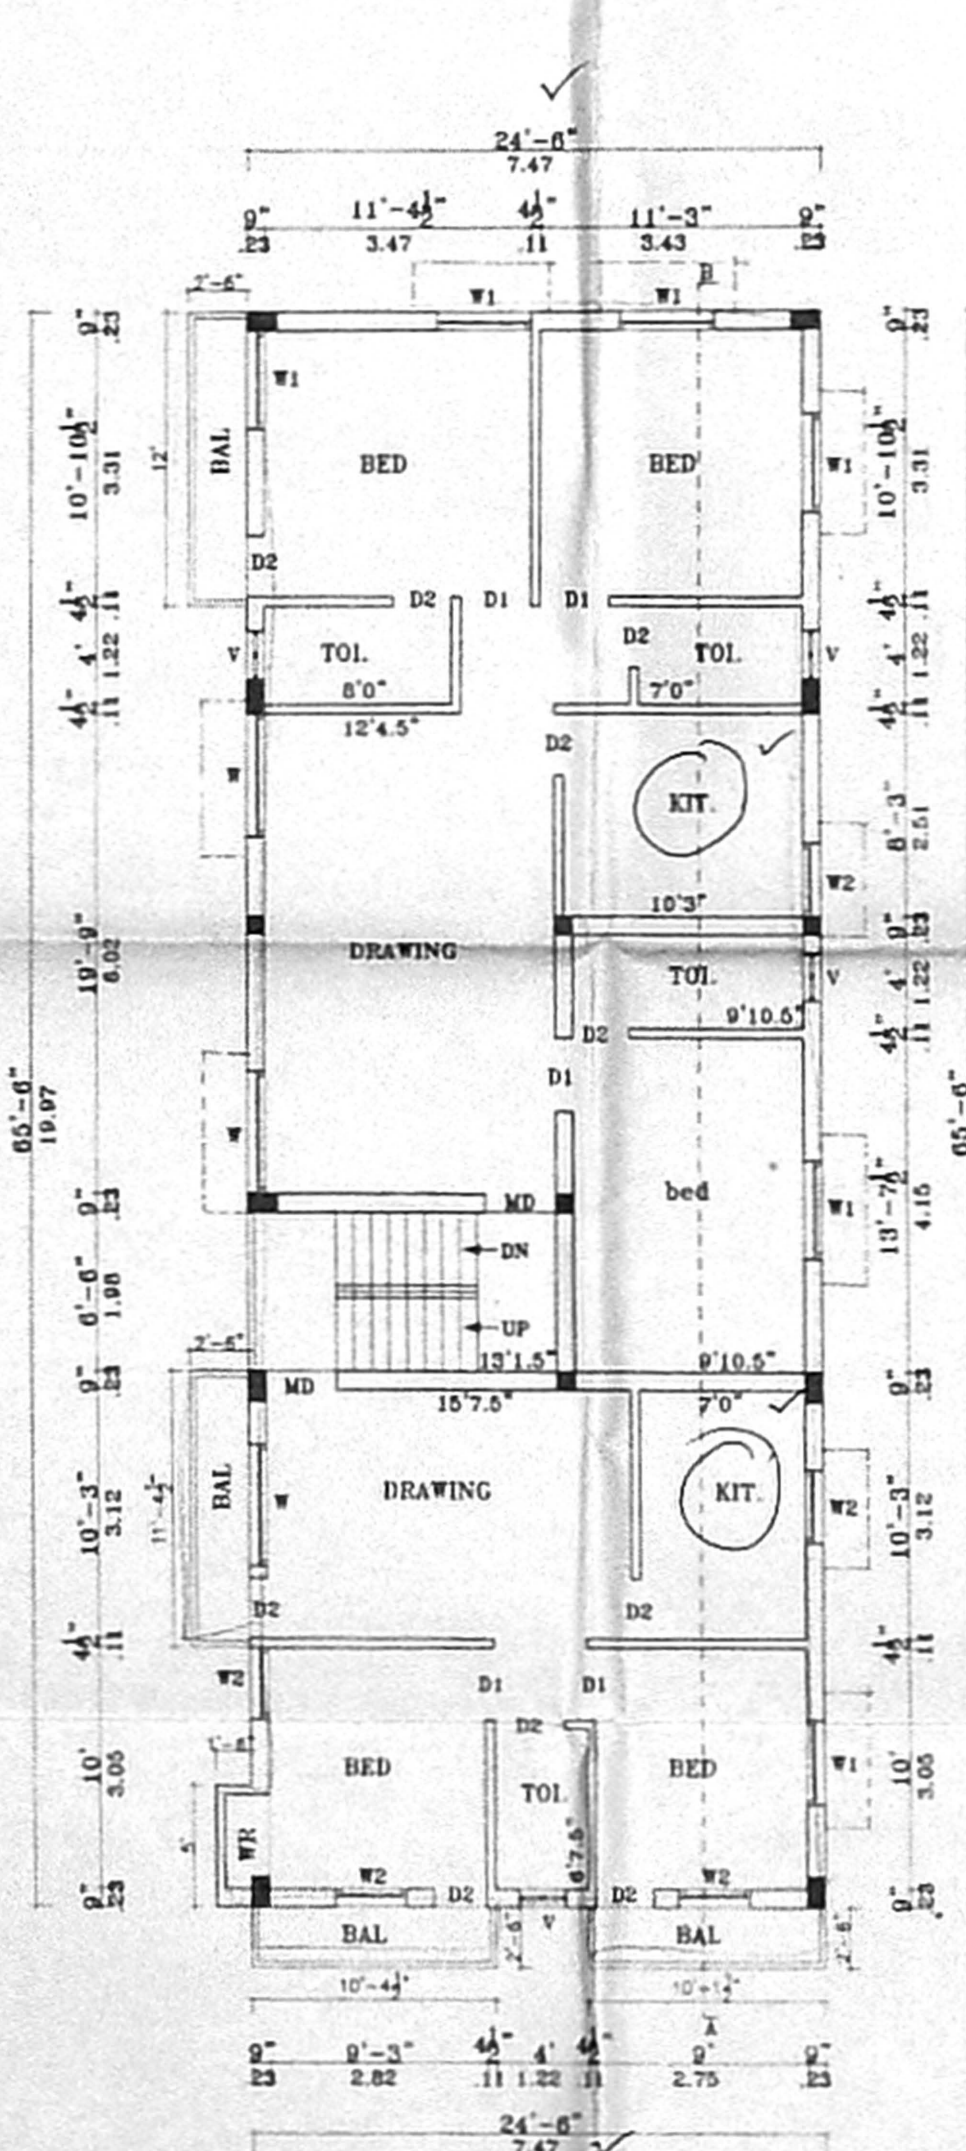

FIRST FLOOR PLAN

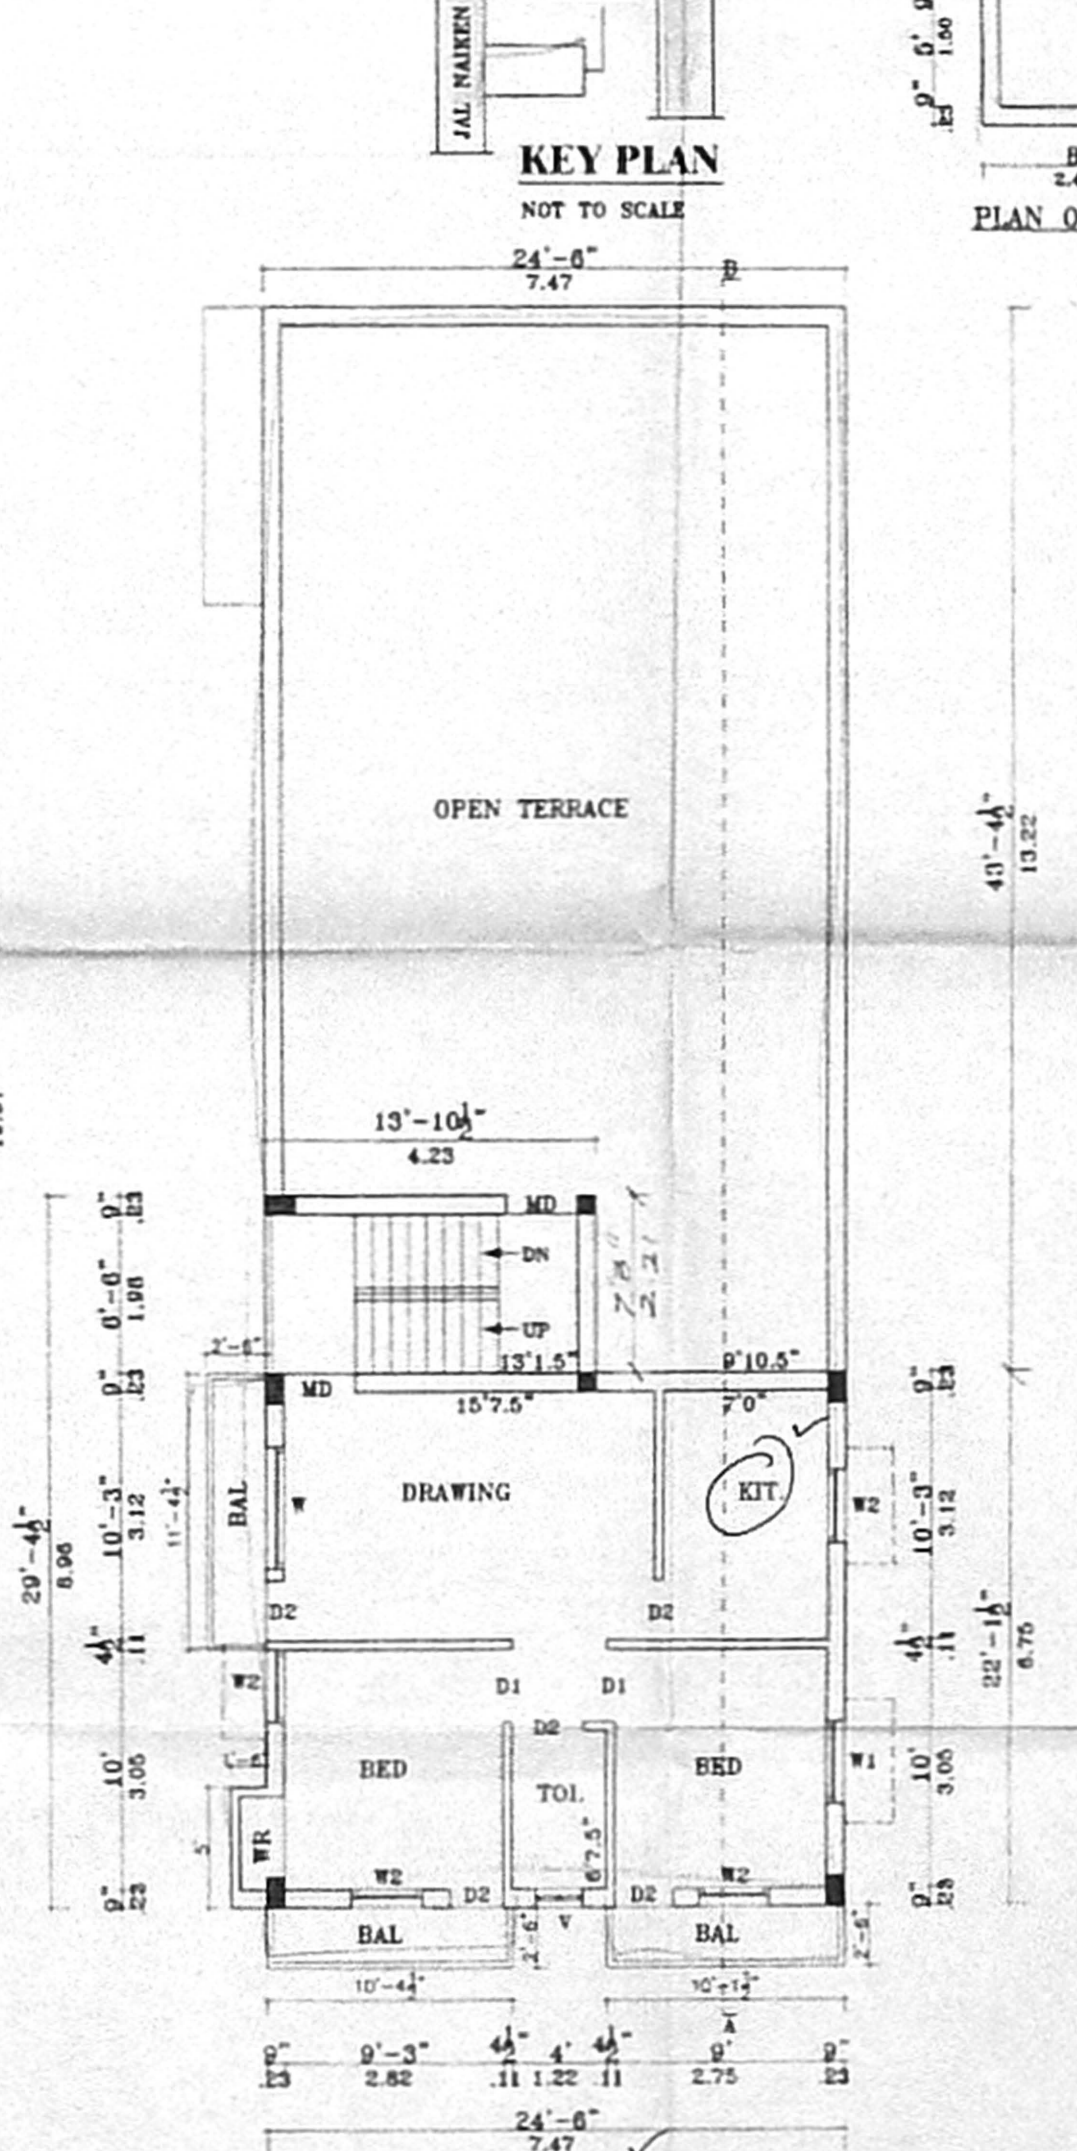

SECOND FLOOR PLAN PART

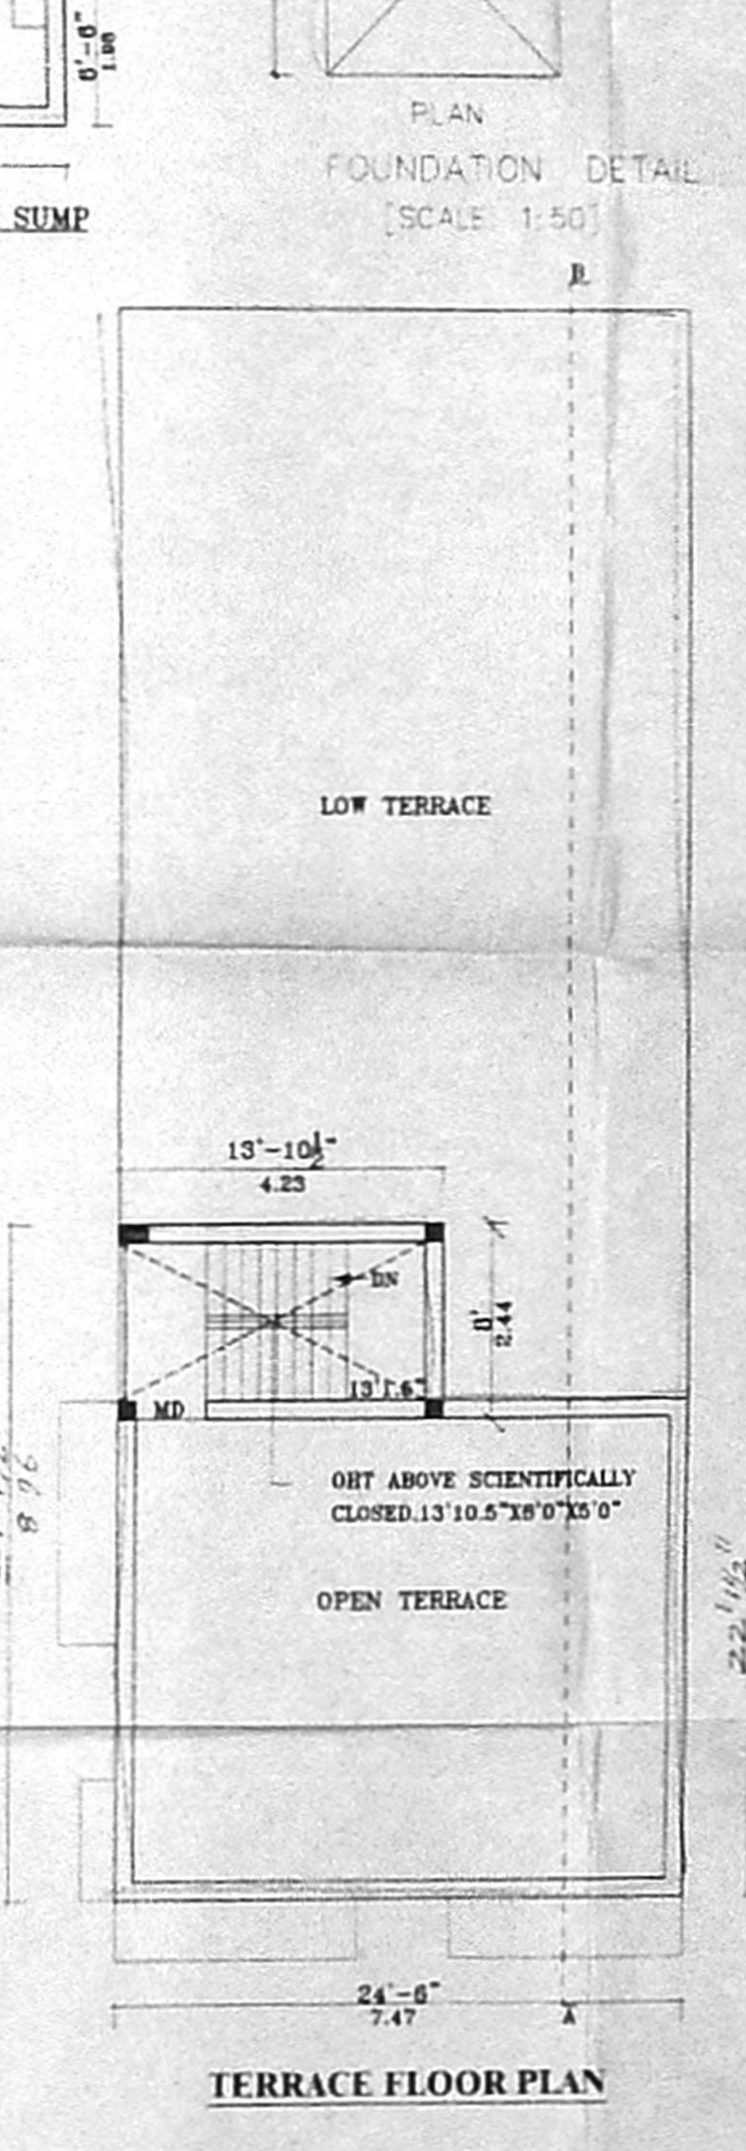

TERRACE FLOOR PLAN

PLAN SHOWING THE PROPOSED CONSTRUCTION OF A RESIDENTIAL BUILDING AT DOOR NO: 7/3 JAL NAIKEN STREET, ALANDUR, CHENNAI-16, S.N.E.65/9 T.S.NO. 63, BK NO: 10 OF ALANDUR VILLAGE.