




ELEVATION

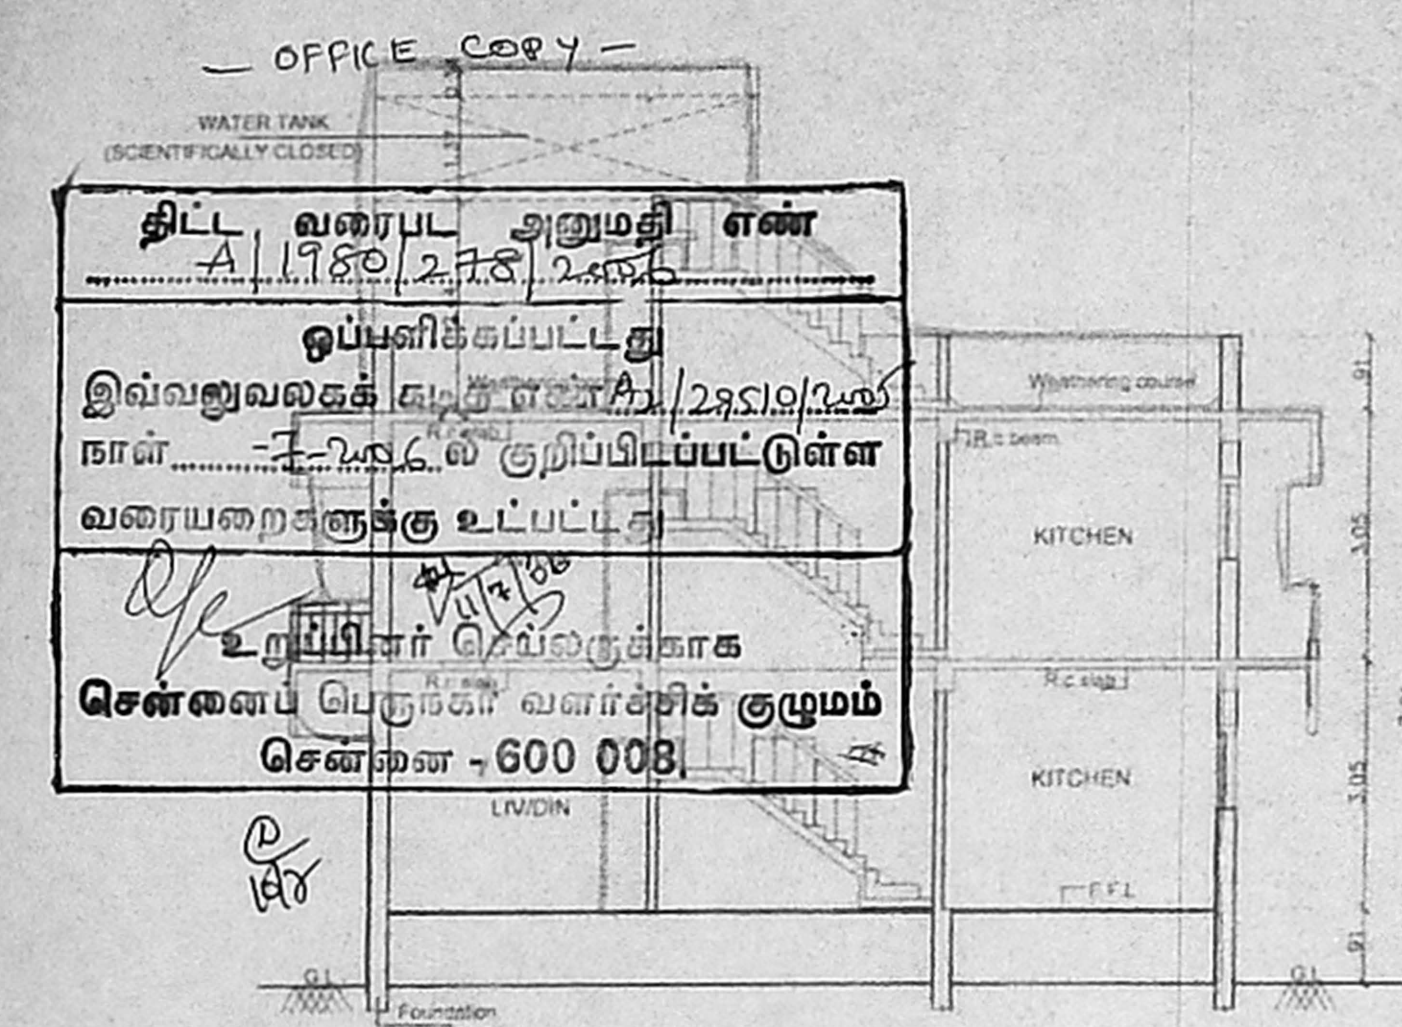


SECTION - A - A

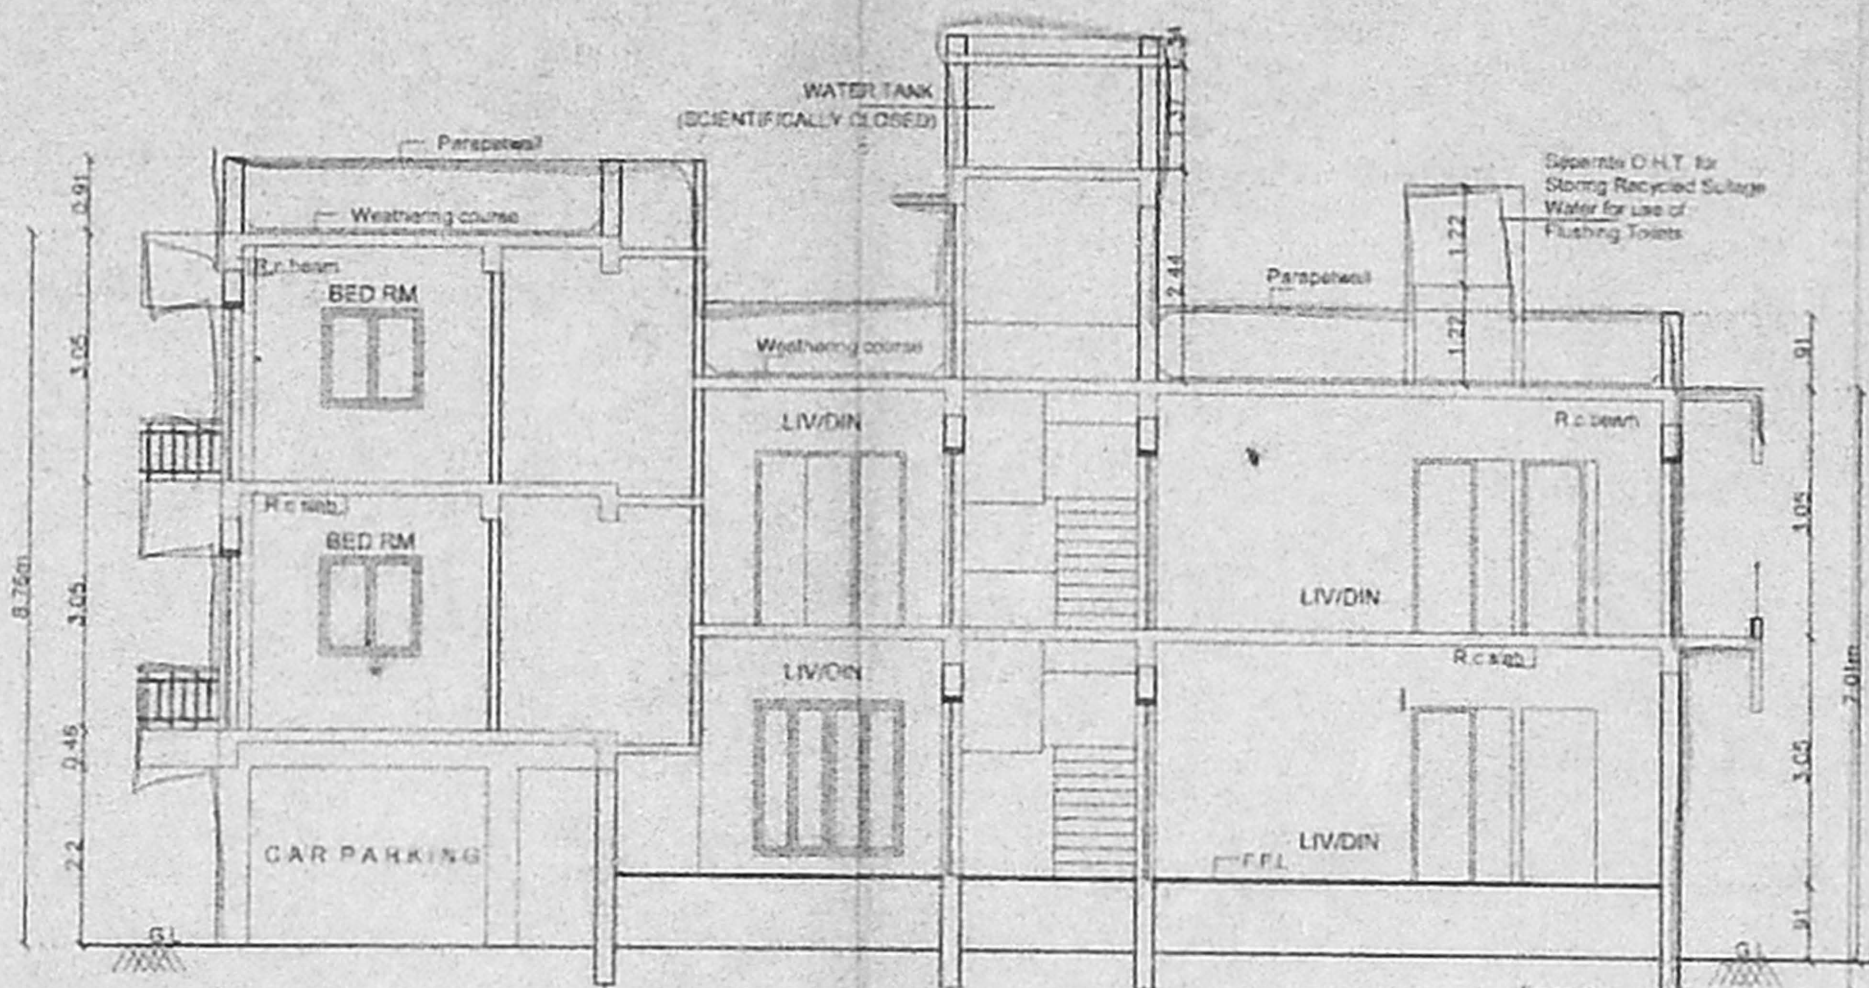


SECTION - B - B

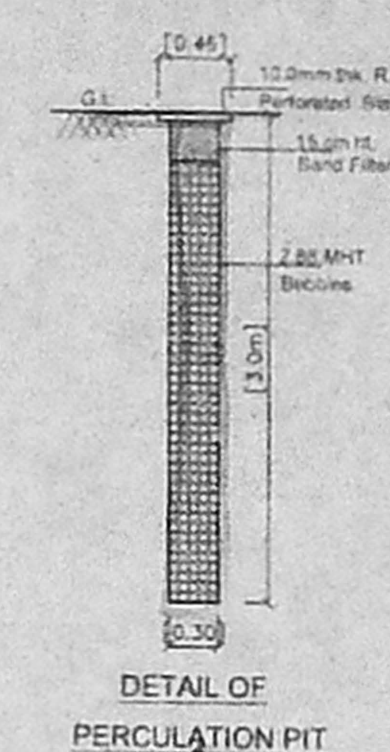


DETAIL OF PERCOLATION PIT

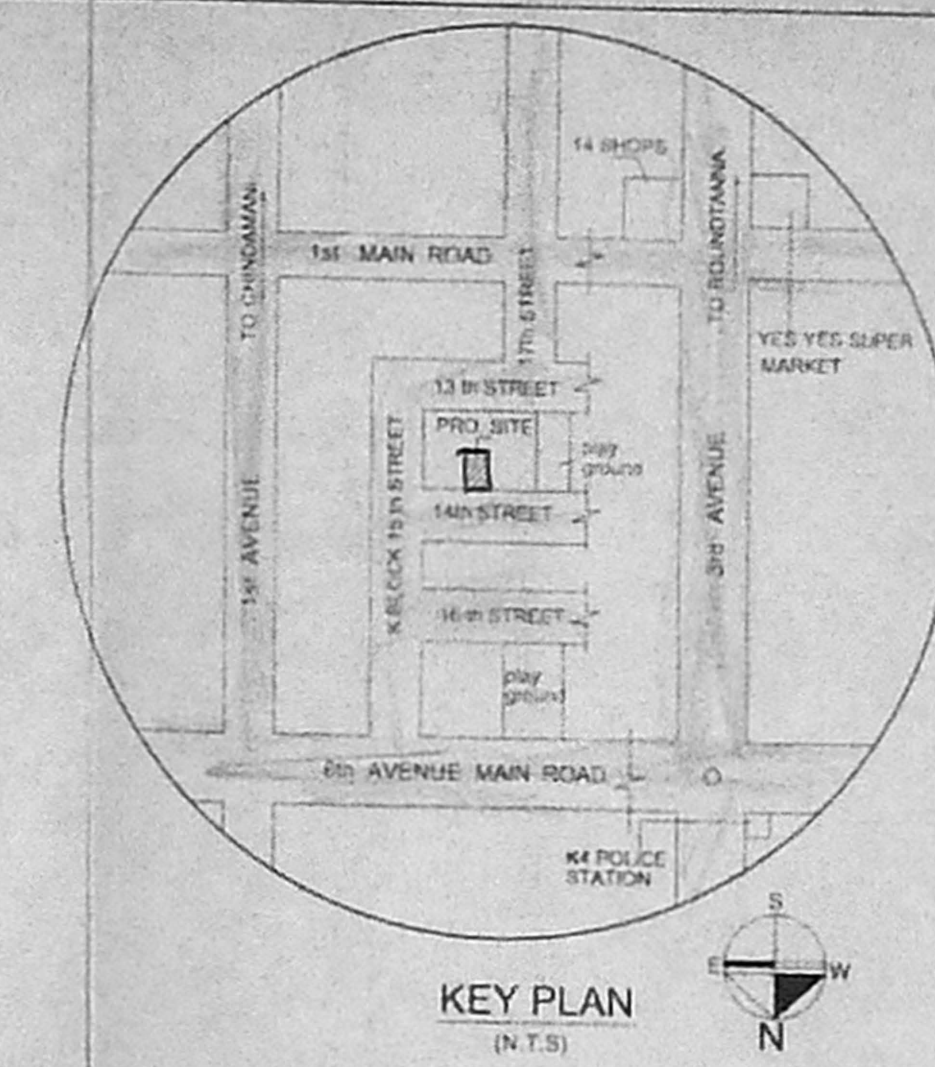

KEY PLAN (N.T.S)

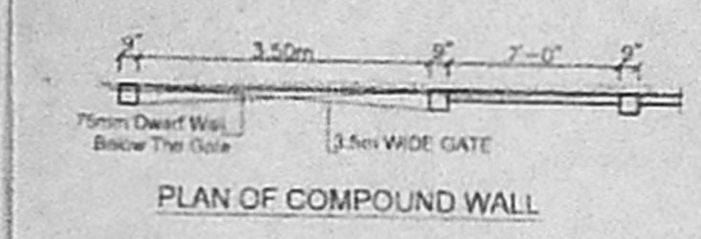


PLAN OF COMPOUND WALL

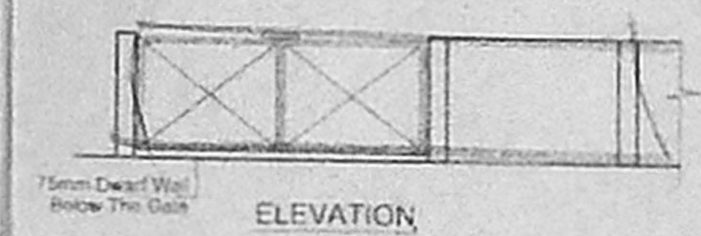


ELEVATION



SECTION

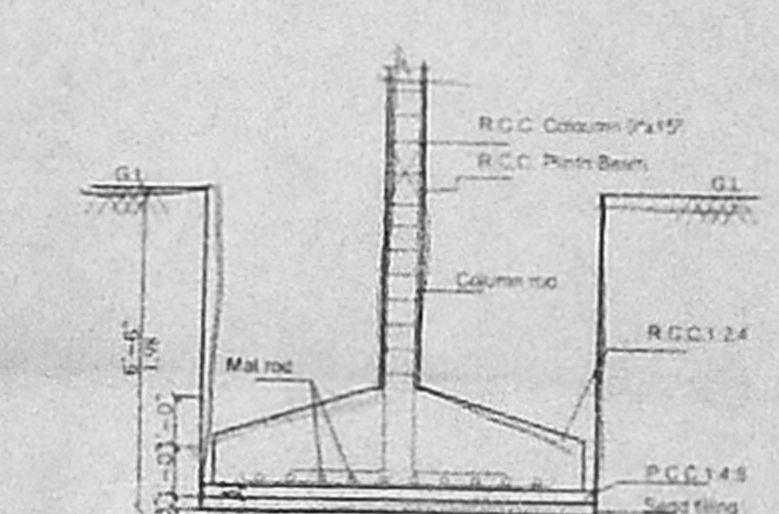

TYPICAL DETAIL OF COLUMN FOUNDATION

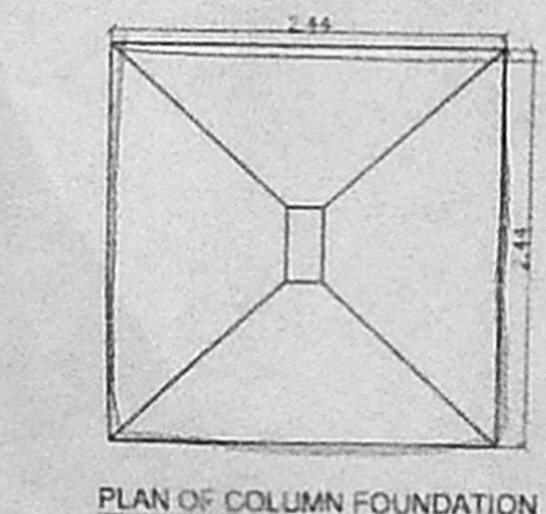

PLAN OF COLUMN FOUNDATION

OFFICE COPY -
திட்ட வரைபட அனுமதி எண்
A.1980.278.256
ஒப்பளிக்கப்பட்டது
இவ்வலுவலகக் கட்டுரை A.1/2950/1980
நாள் 12.06.2015 குறிப்பிடப்பட்டுள்ள
வரையறைகளுக்கு உட்பட்டது.
உறுப்பினர் பெயருக்காக
சென்னை பெருநகர் வளர்ச்சித் துறையின்
சென்னை - 600 008.

SCHEDULE OF JOINERY

S No	WIDTH	HEIGHT	DESCRIPTION
D	3'-3"	7'-0"	1-W PANEL DOOR
D1	3'-0"	7'-0"	C-W PANEL DOOR
D2	2'-6"	7'-0"	C-W FLUSH DOOR
FD	6'-0"	7'-0"	FRENCH DOOR
			GLAZED WINDOW
W1	4'-0"	7'-0"	W-GLAZED WINDOW
W2	4'-0"	7'-0"	C-W GLAZED WINDOW
W3	4'-0"	7'-0"	C-W GLAZED WINDOW
AREA STATEMENT

	SQ. FT	SQ. M
PLOT AREA	3600.00	334.45
PROPOSED CONSTRUCTION		
GROUND FLOOR AREA	1558.82	144.82
FIRST FLOOR AREA	2336.46	217.06
SECOND FLOOR AREA	644.98	59.92
TOTAL BUILT UP AREA	4540.23	421.80
F.S.I APPLIED FOR	1.251	
PLOT COVERAGE	64.90%	

LEGEND


PROPOSED CONSTRUCTION	
BOUNDARY LINE	
ROADS	

OWNER


JOB TITLE
PLAN SHOWING THE PROPOSED APARTMENTS AT PLOT No:451, NEW D.No:7(OLD D.No:72), K-BLOCK, 14th STREET, ANNA NAGAR, CHENNAI-102, BEARING T.S. Nos. 28 PART & 55 PART, BLOCK No. 12, AYANAVARAM VILLAGE CHENNAI DISTRICT 103 x 52.2

SCALE: 1:100 **DATE: 26-11-2005**


LICENSED SURVEYOR
V. SRINIVASAN, A.I.A.
 Registered Architect - CA8618755
 Licensed Surveyor - Corporation of Chennai
 R.A.No.344
 Firm Arcade P-47, 17th Street, Anna Nagar
 Chennai - 600 040. Ph: 26285529

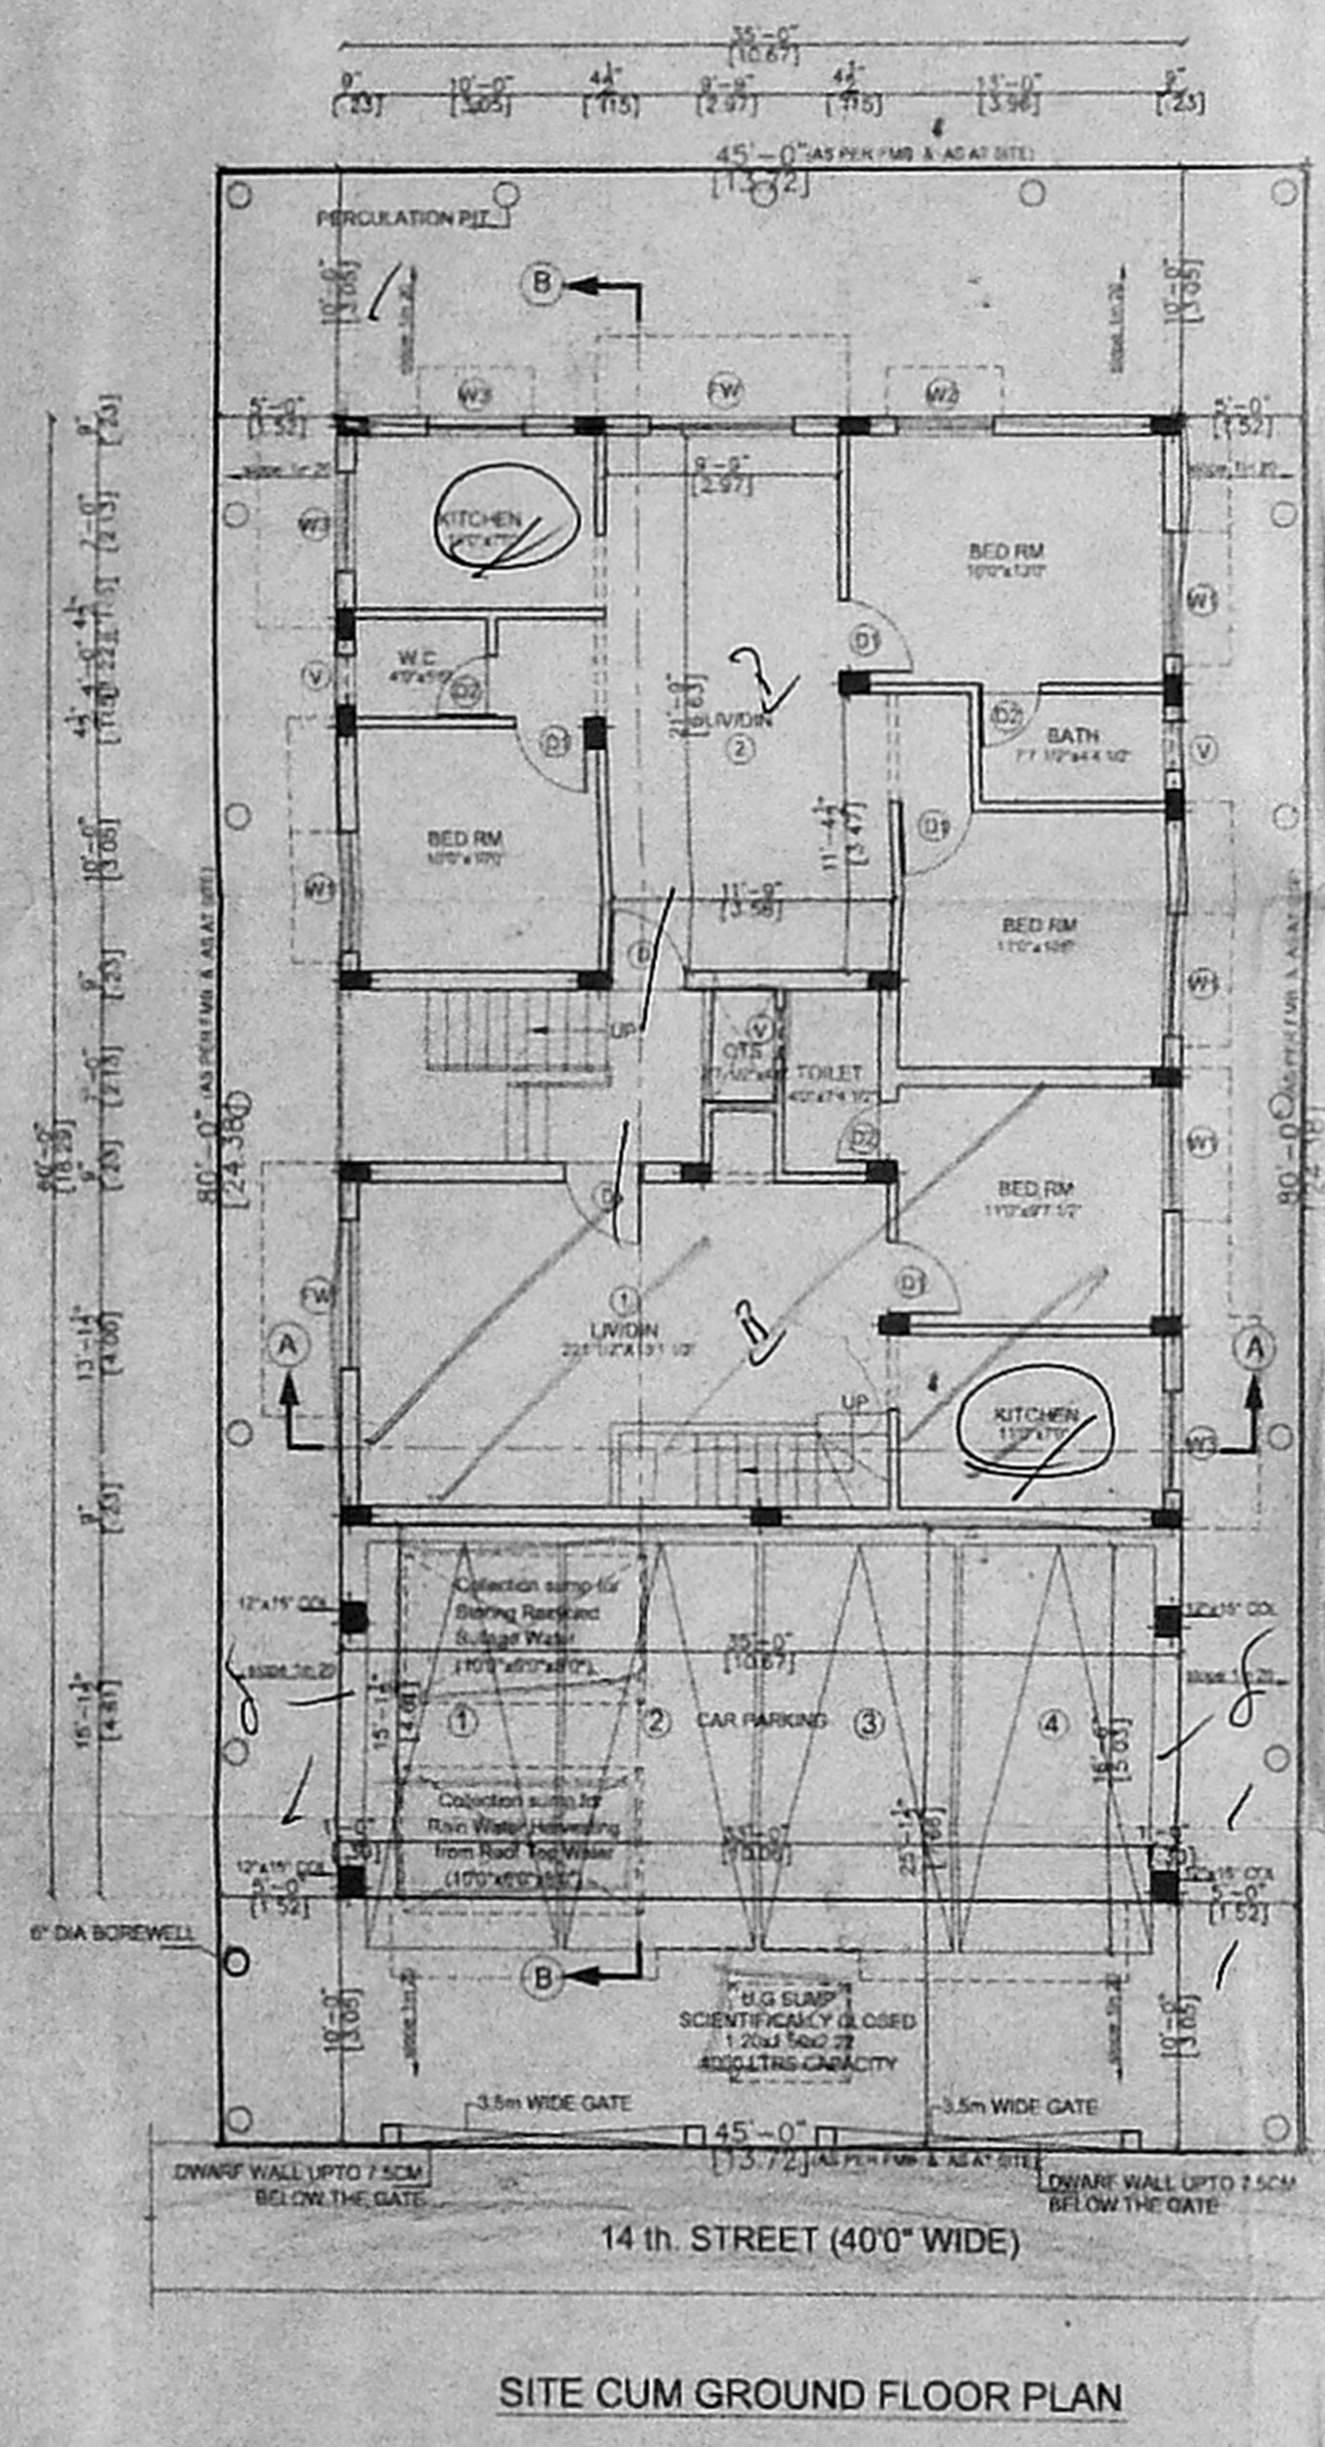


SITE CUM GROUND FLOOR PLAN

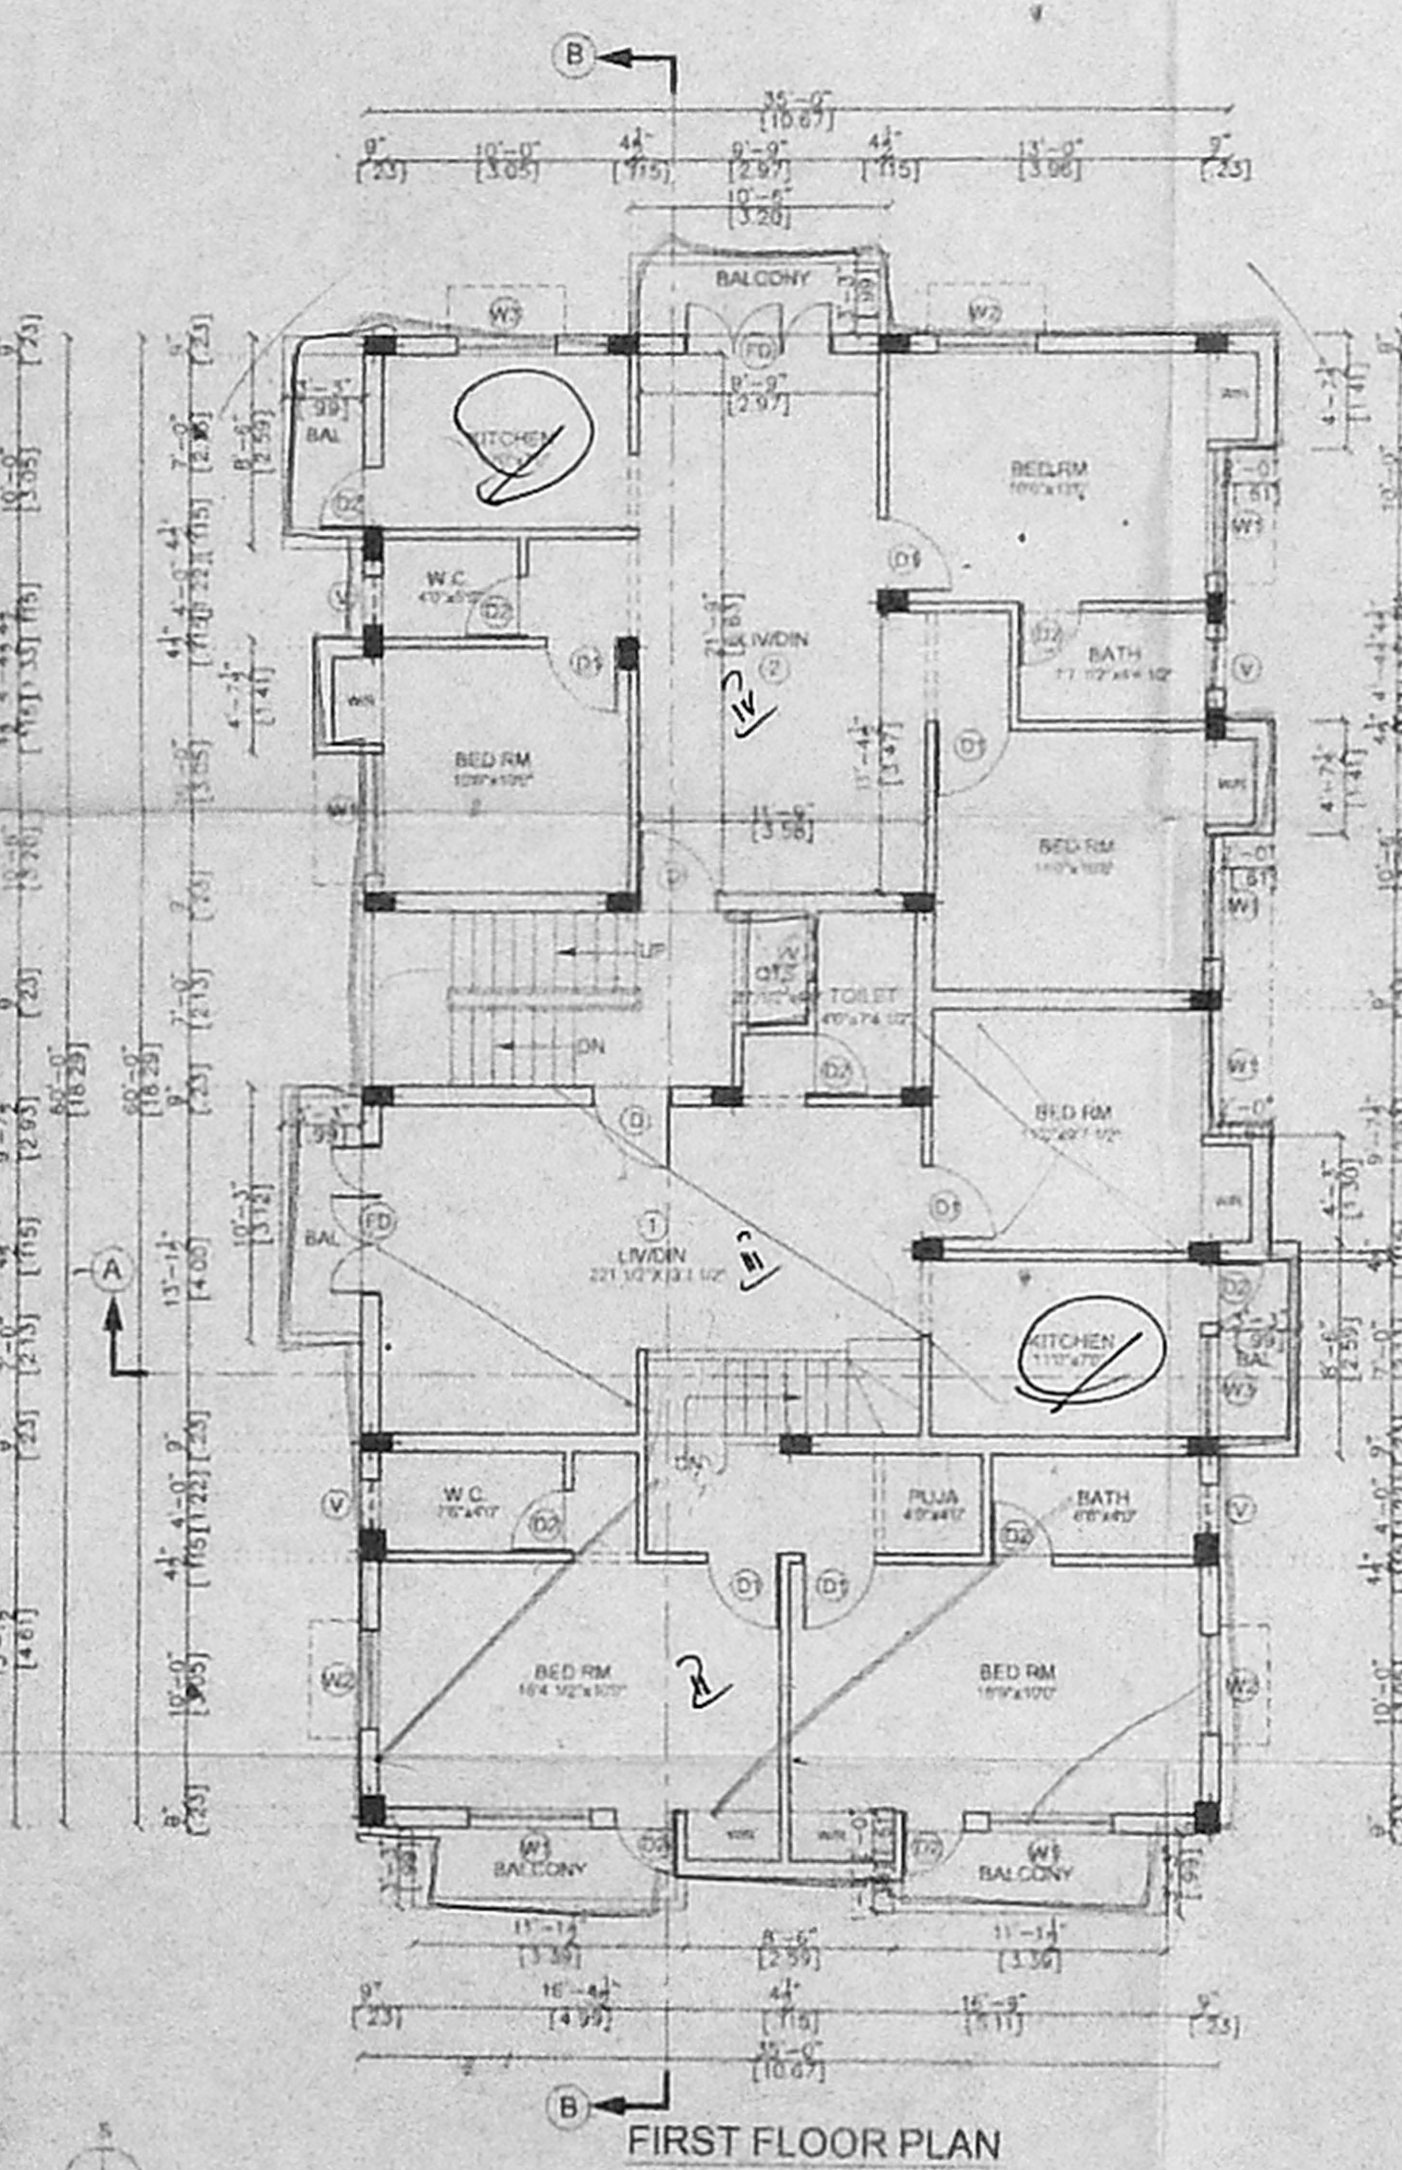


FIRST FLOOR PLAN

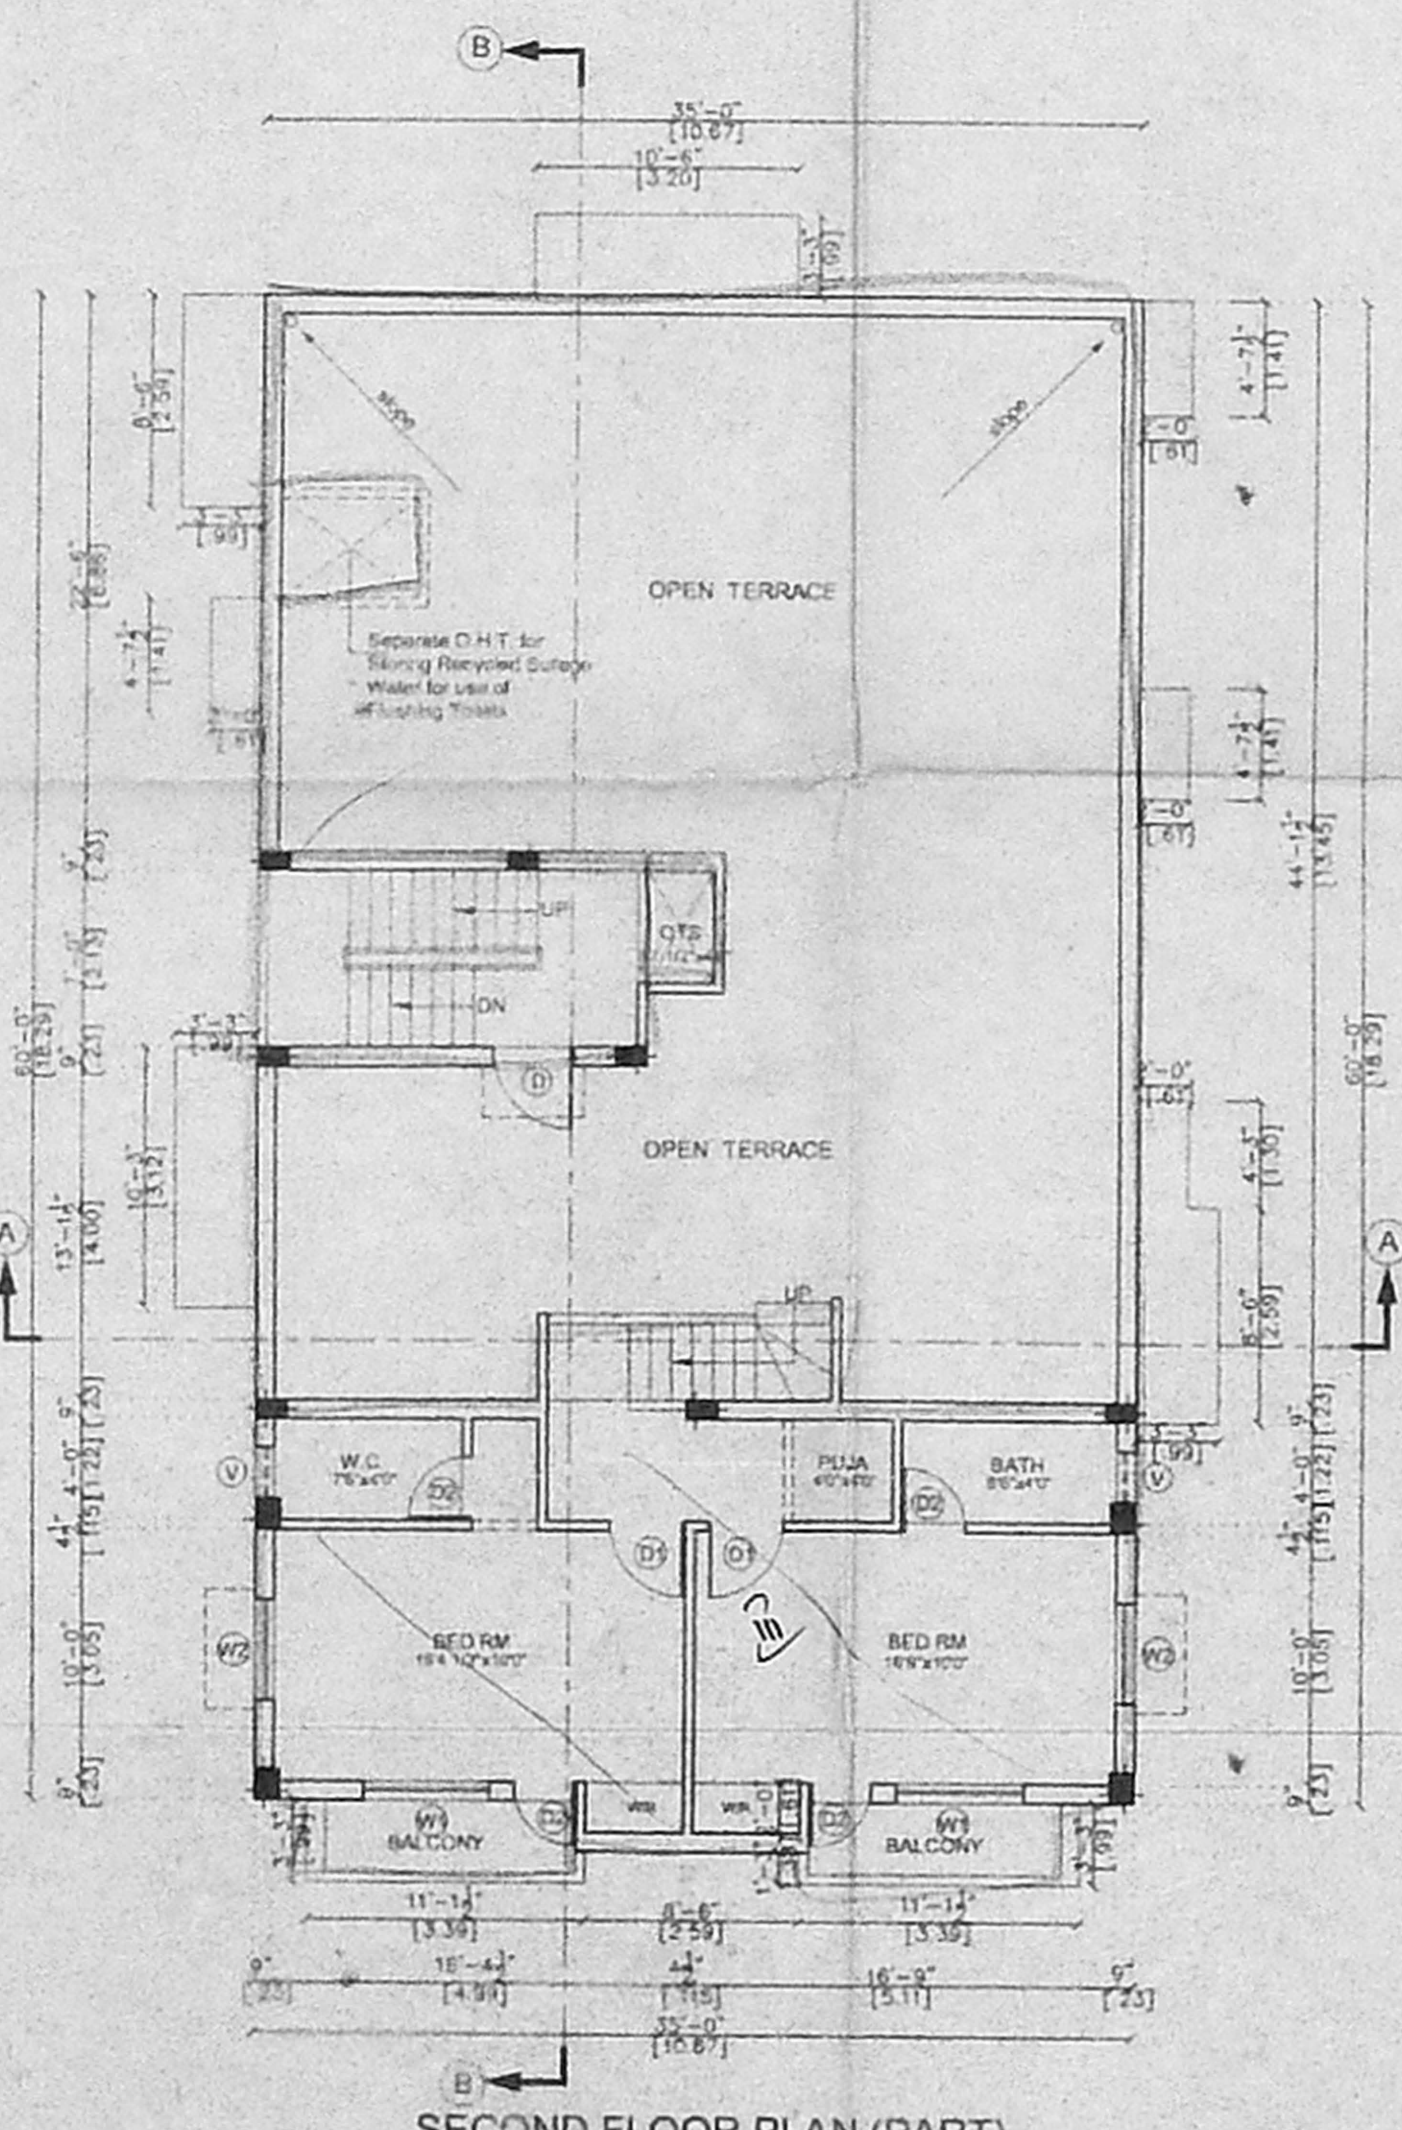


SECOND FLOOR PLAN (PART)

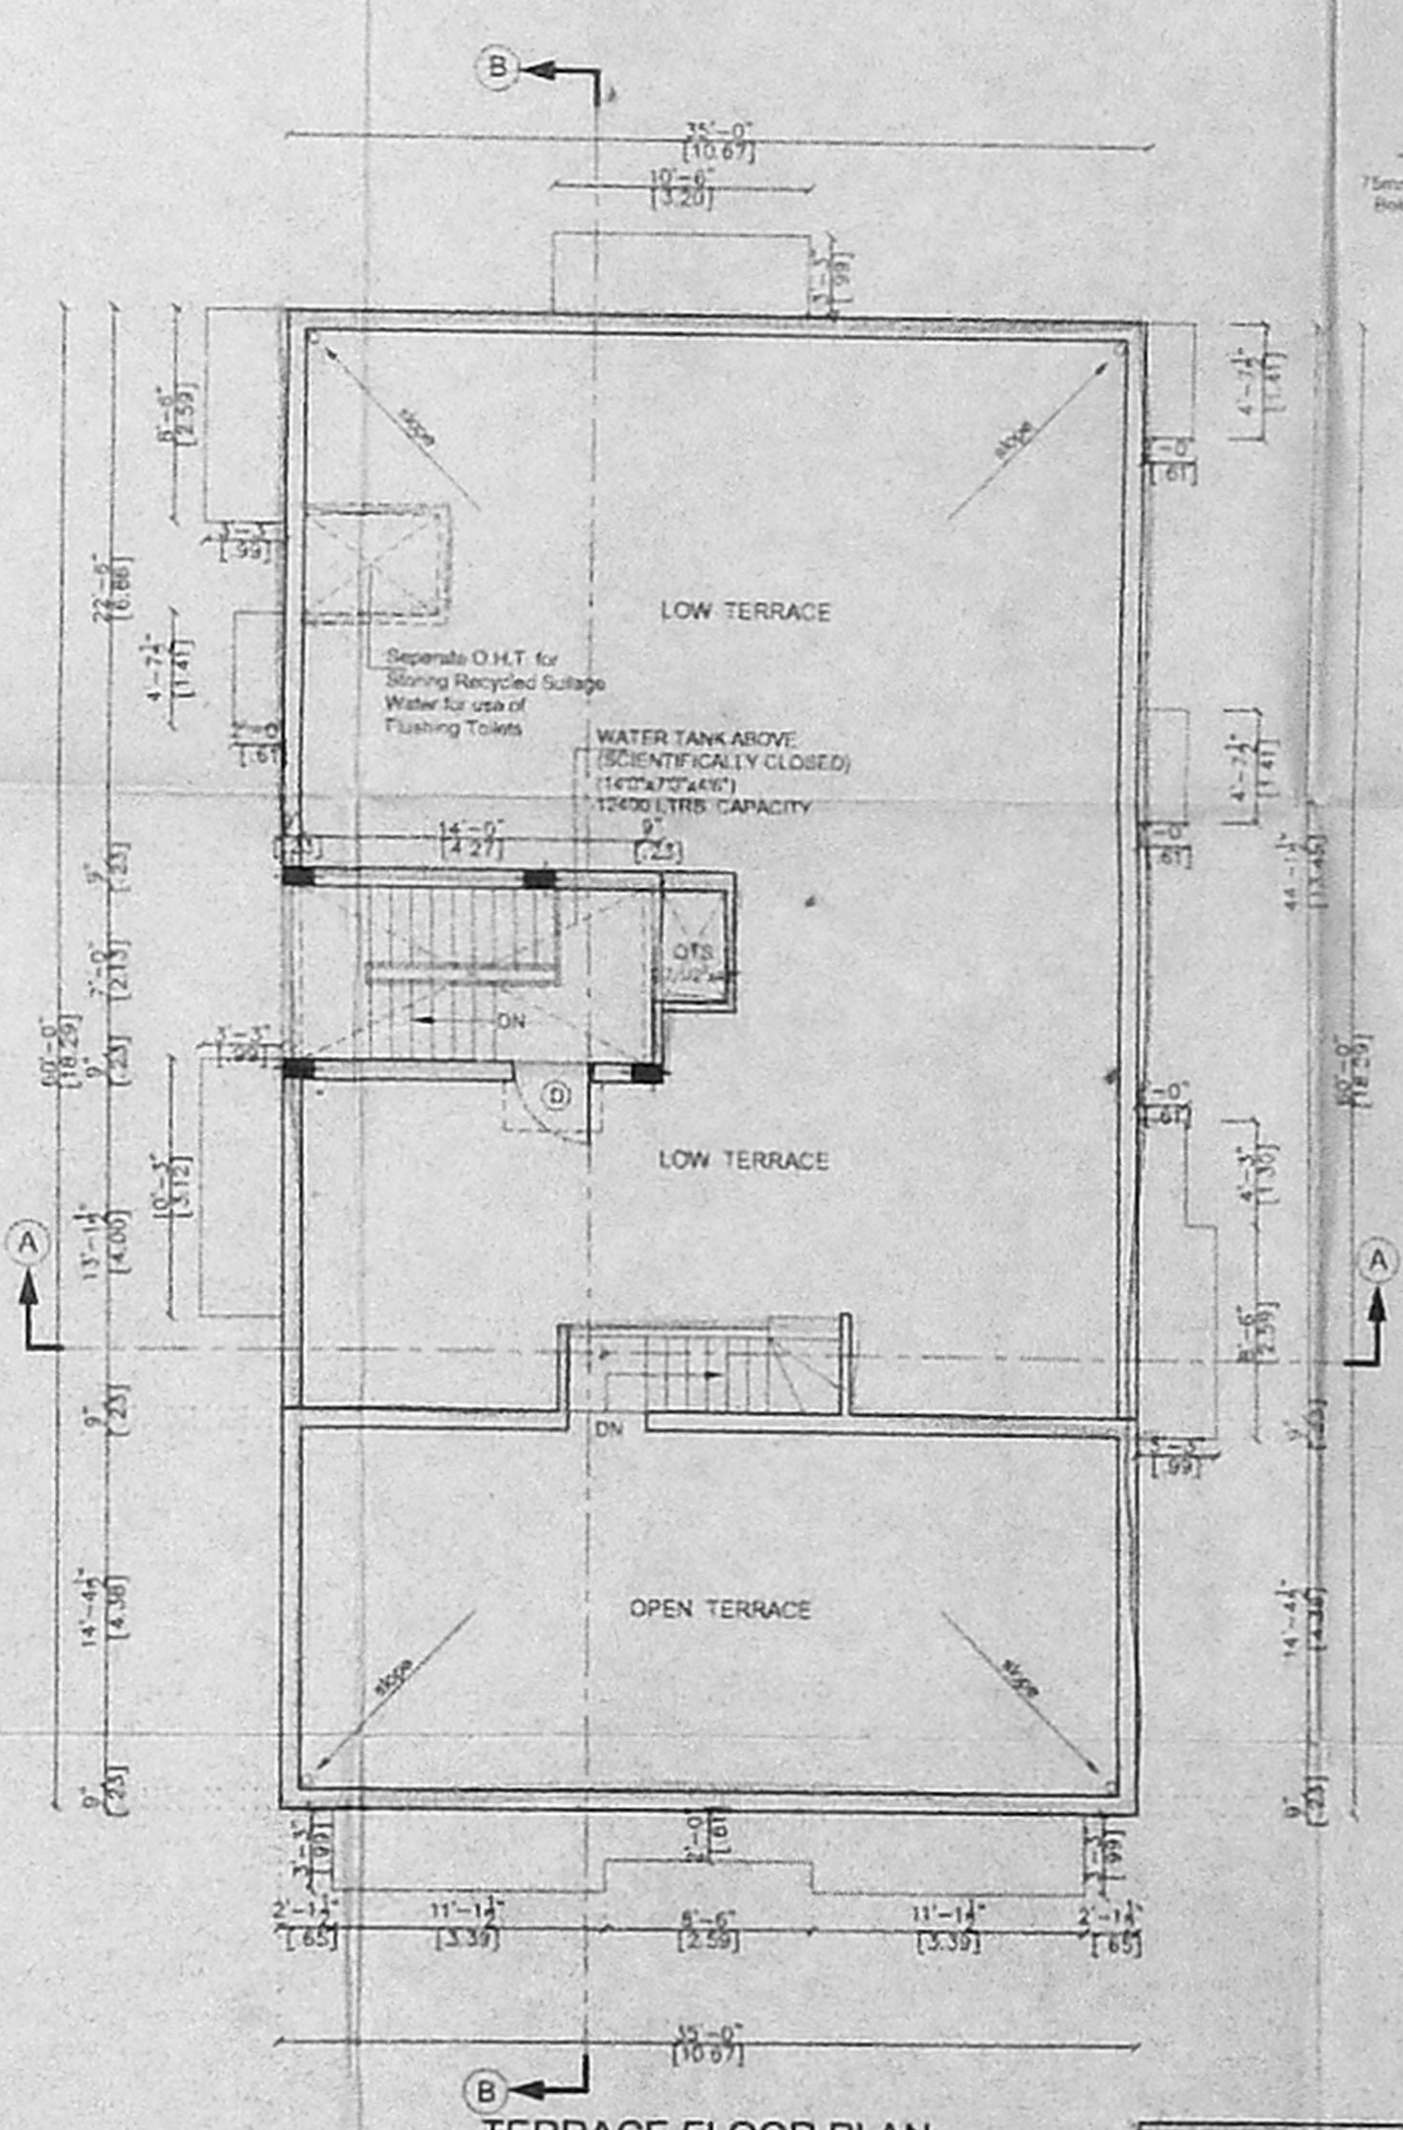


TERRACE FLOOR PLAN

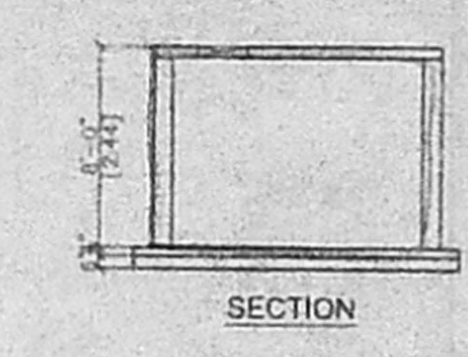


SECTION

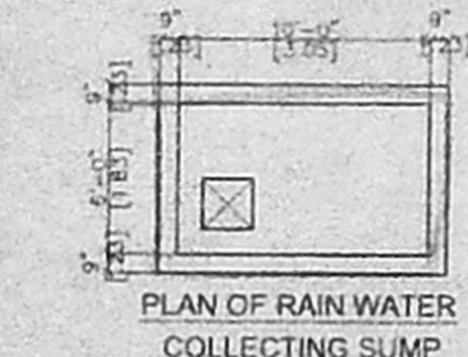


PLAN OF RAIN WATER COLLECTING SUMP

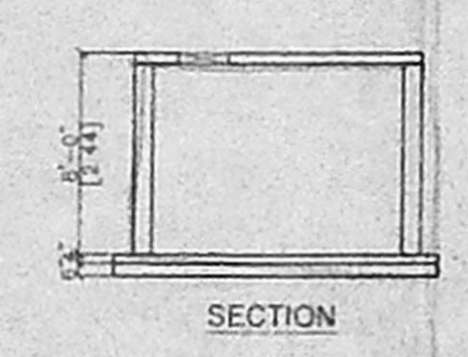


SECTION

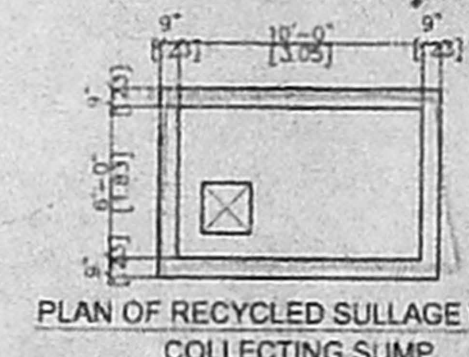

PLAN OF RECYCLED SULLAGE WATER COLLECTING SUMP

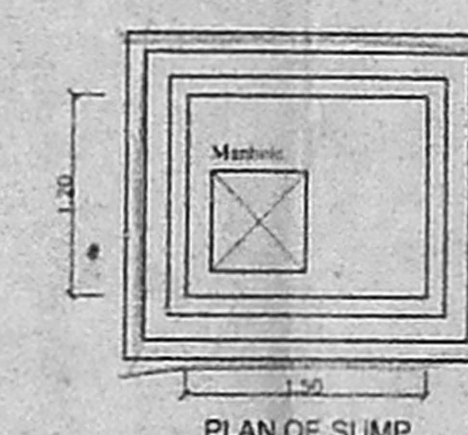

PLAN OF SUMP

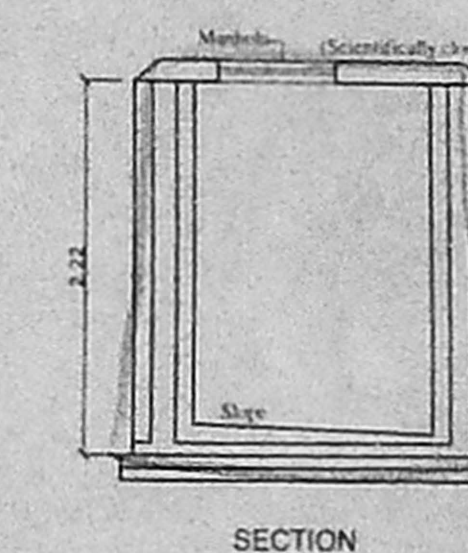

SECTION