


OVER HEAD WATER TANK
HERMETICALLY SEALED &
SCIENTIFICALLY CLOSED
SIZE: 6'0" X 4'0" X 3'6"
(1.83X1.20X1.06)


OVER HEAD WATER TANK
HERMETICALLY SEALED &
SCIENTIFICALLY CLOSED
SIZE: 6'0" X 4'0" X 3'6"
(1.83X1.20X1.06)

OFFICE COPY


M. 5001330 2008
Planning Permi. No.
APPROVED
SUBJECT TO THE CONDITIONS IN
THIS OFFICE LETTER
No. A-2/3608/05 Date - 6-2-05
FOR MEMBER SECRETARY
CHENNAI METROPOLITAN
DEVELOPMENT AUTHORITY
CHENNAI, 600 008

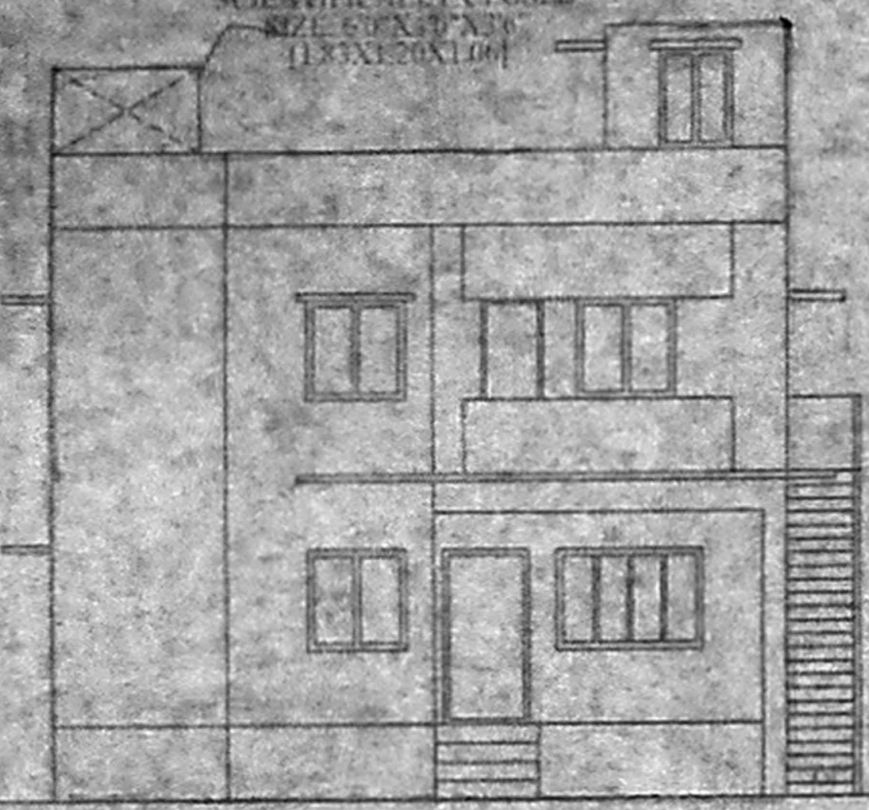


FRONT ELEVATION

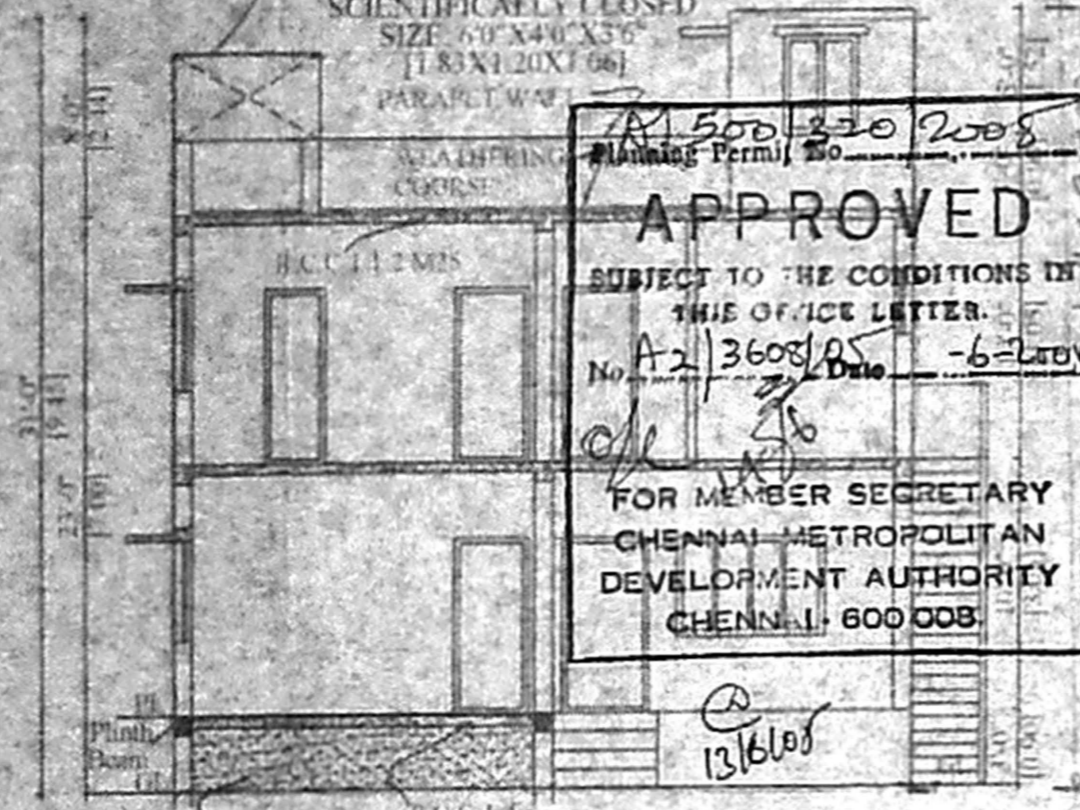


SECTION AT S-S

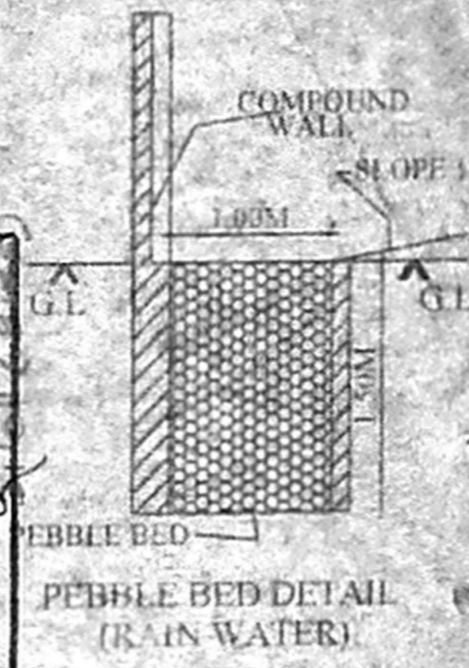


PEBBLE BED DETAIL (RAIN WATER)

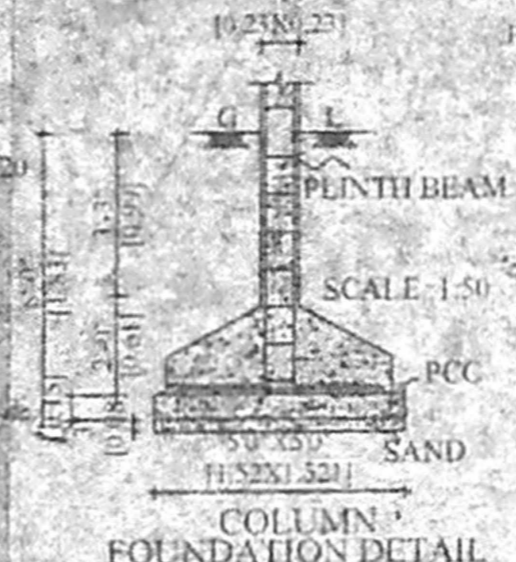


COLUMN FOUNDATION DETAIL

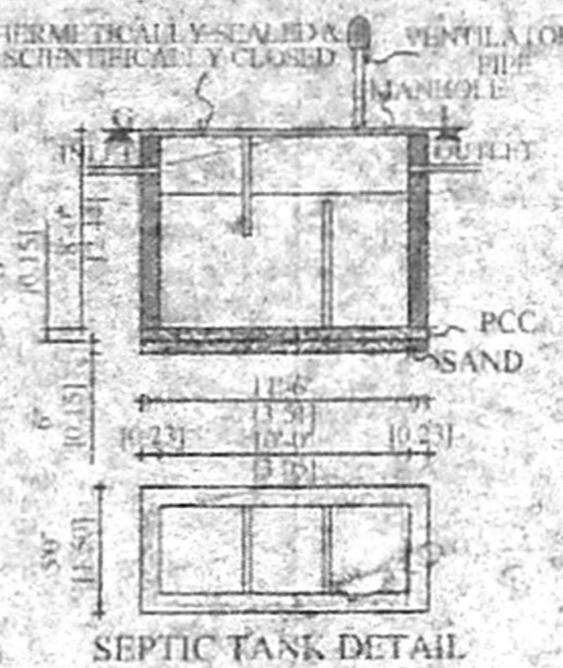


SEPTIC TANK DETAIL

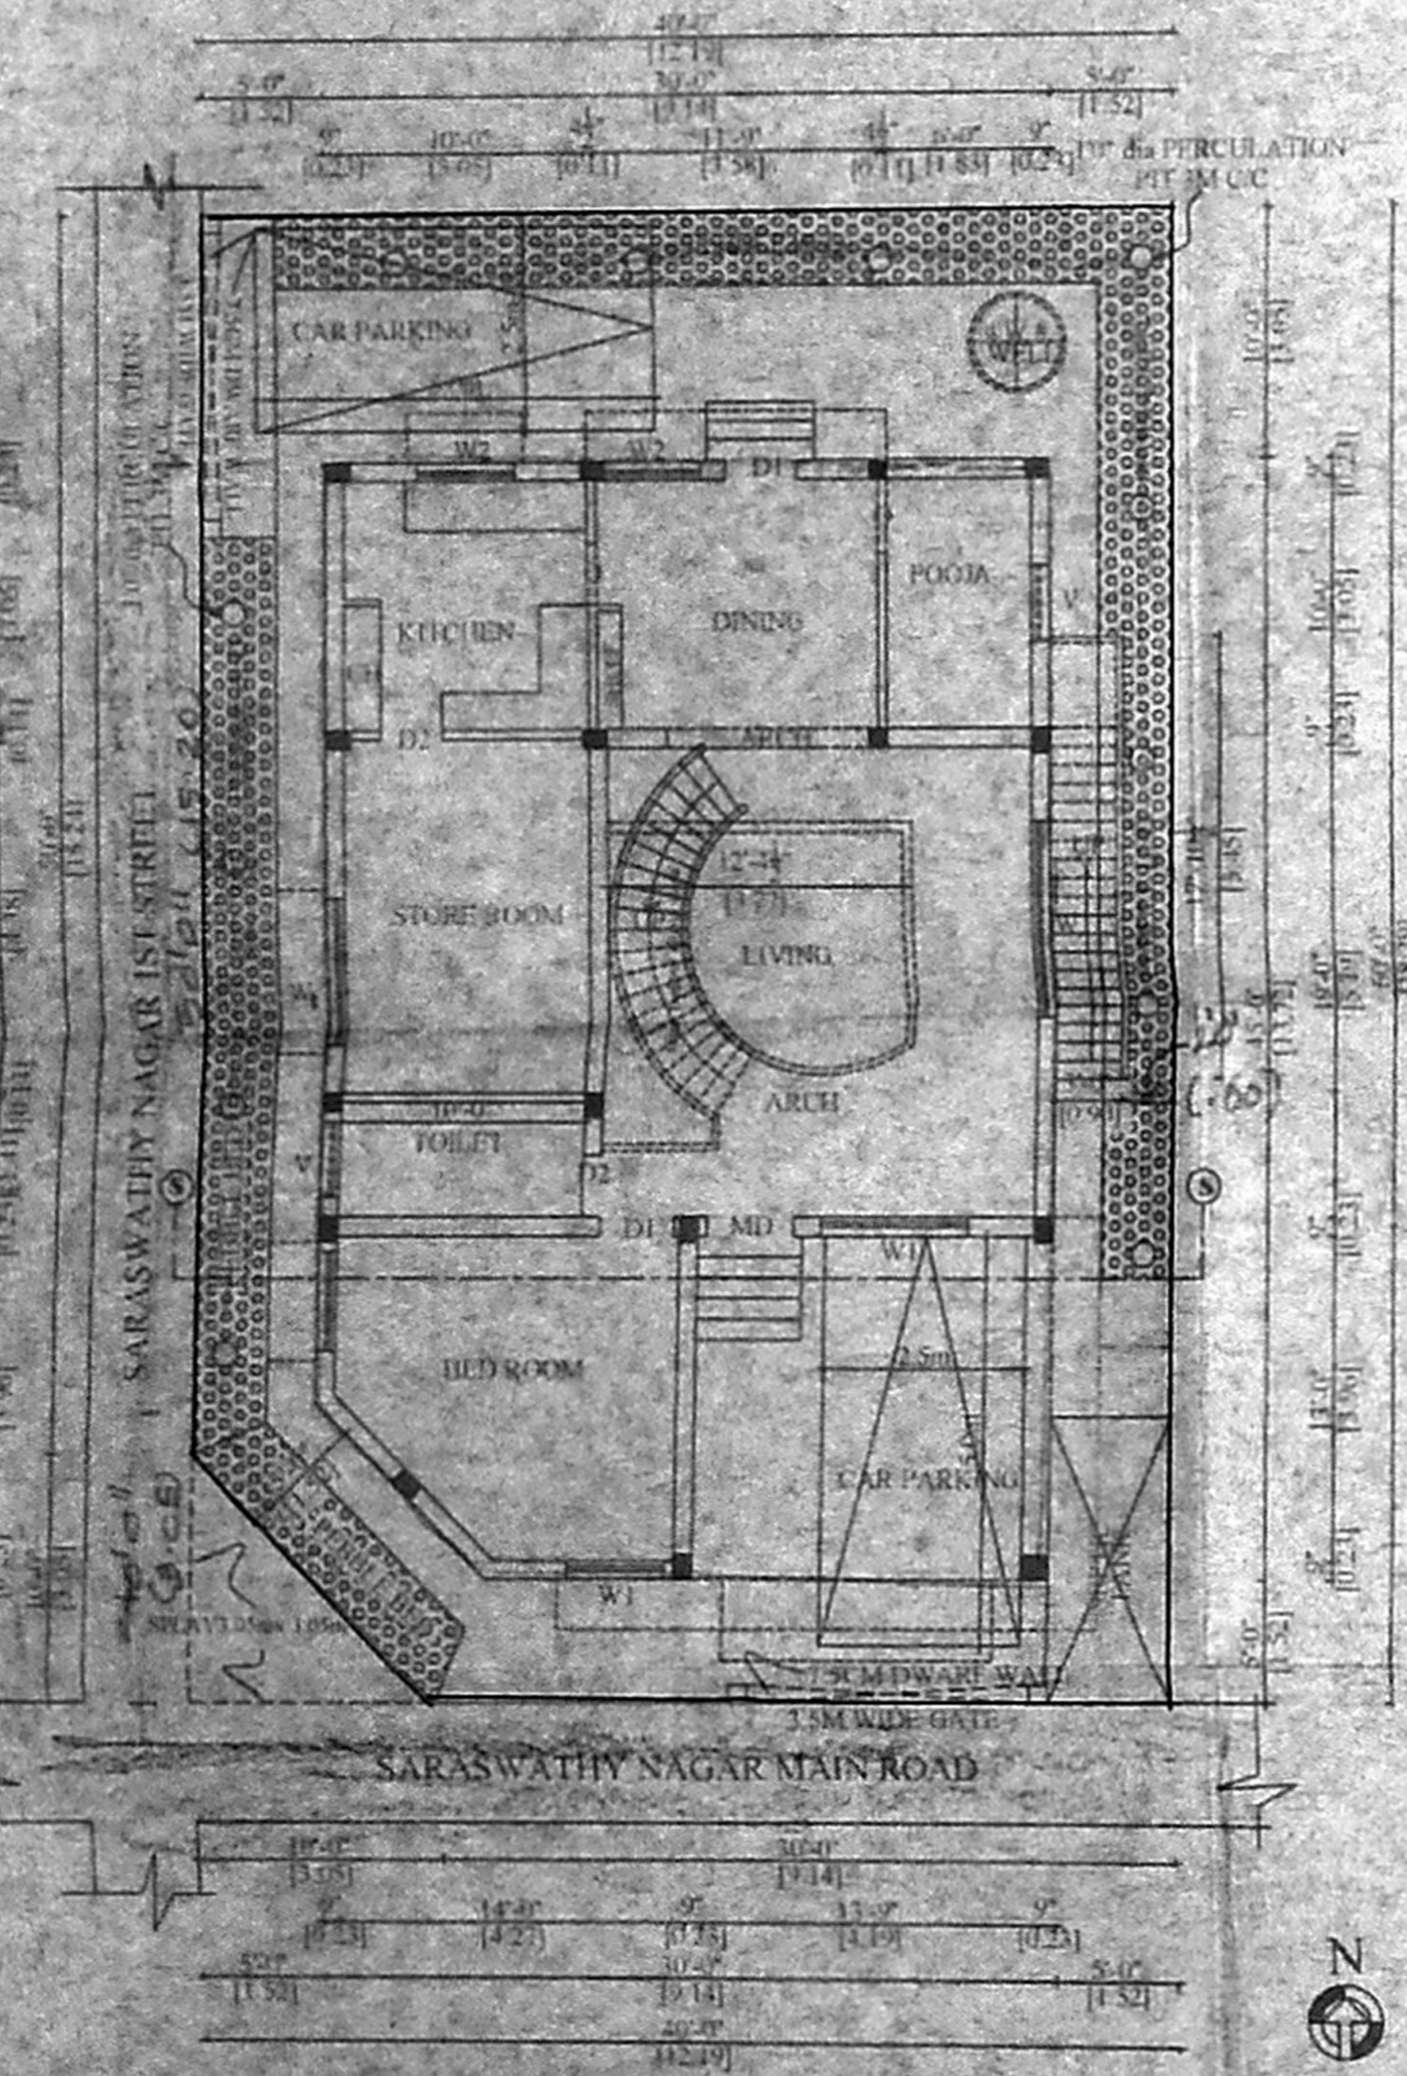


SITE CUM GROUND FLOOR PLAN

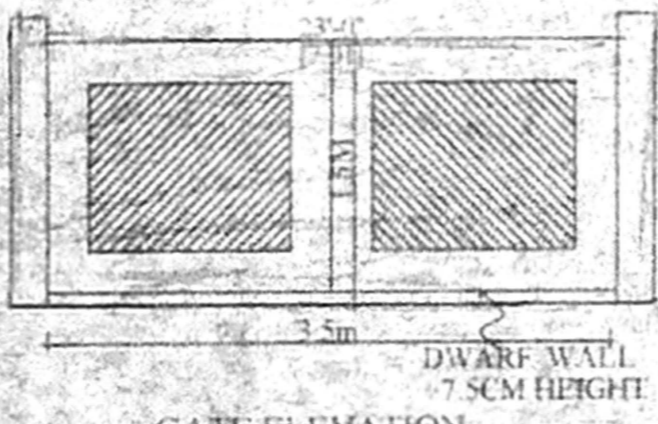


GATE ELEVATION

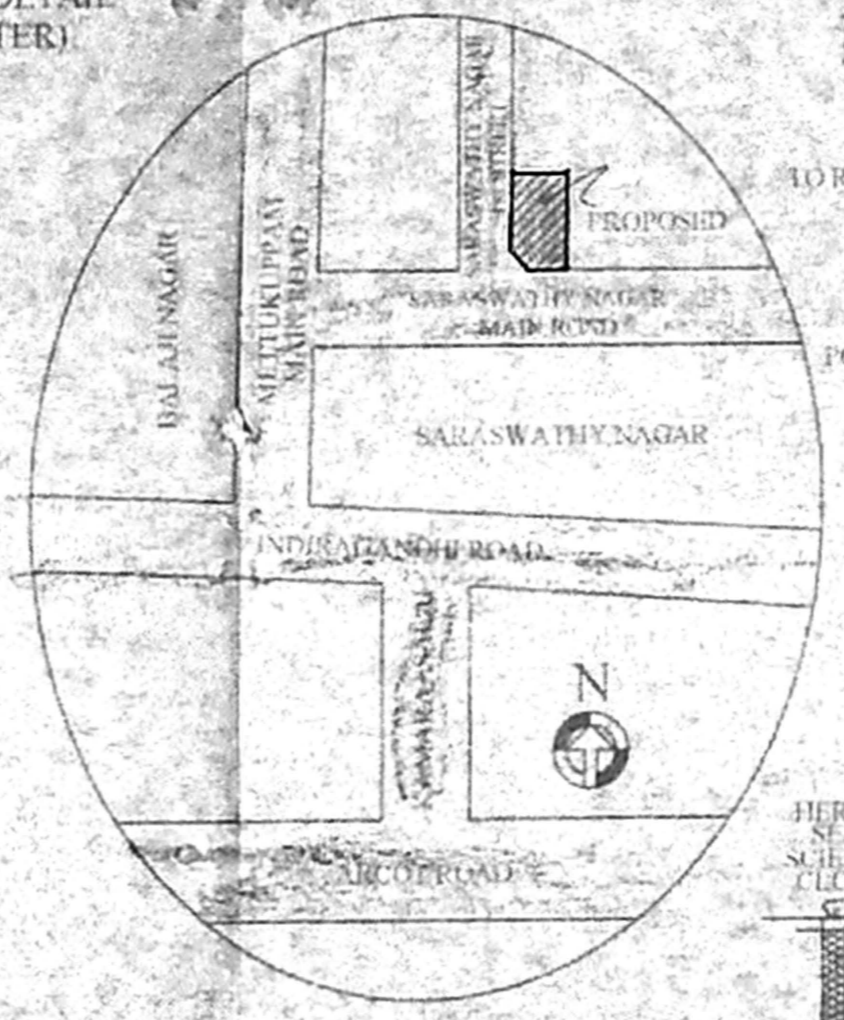


KEY PLAN (N.T.S.)

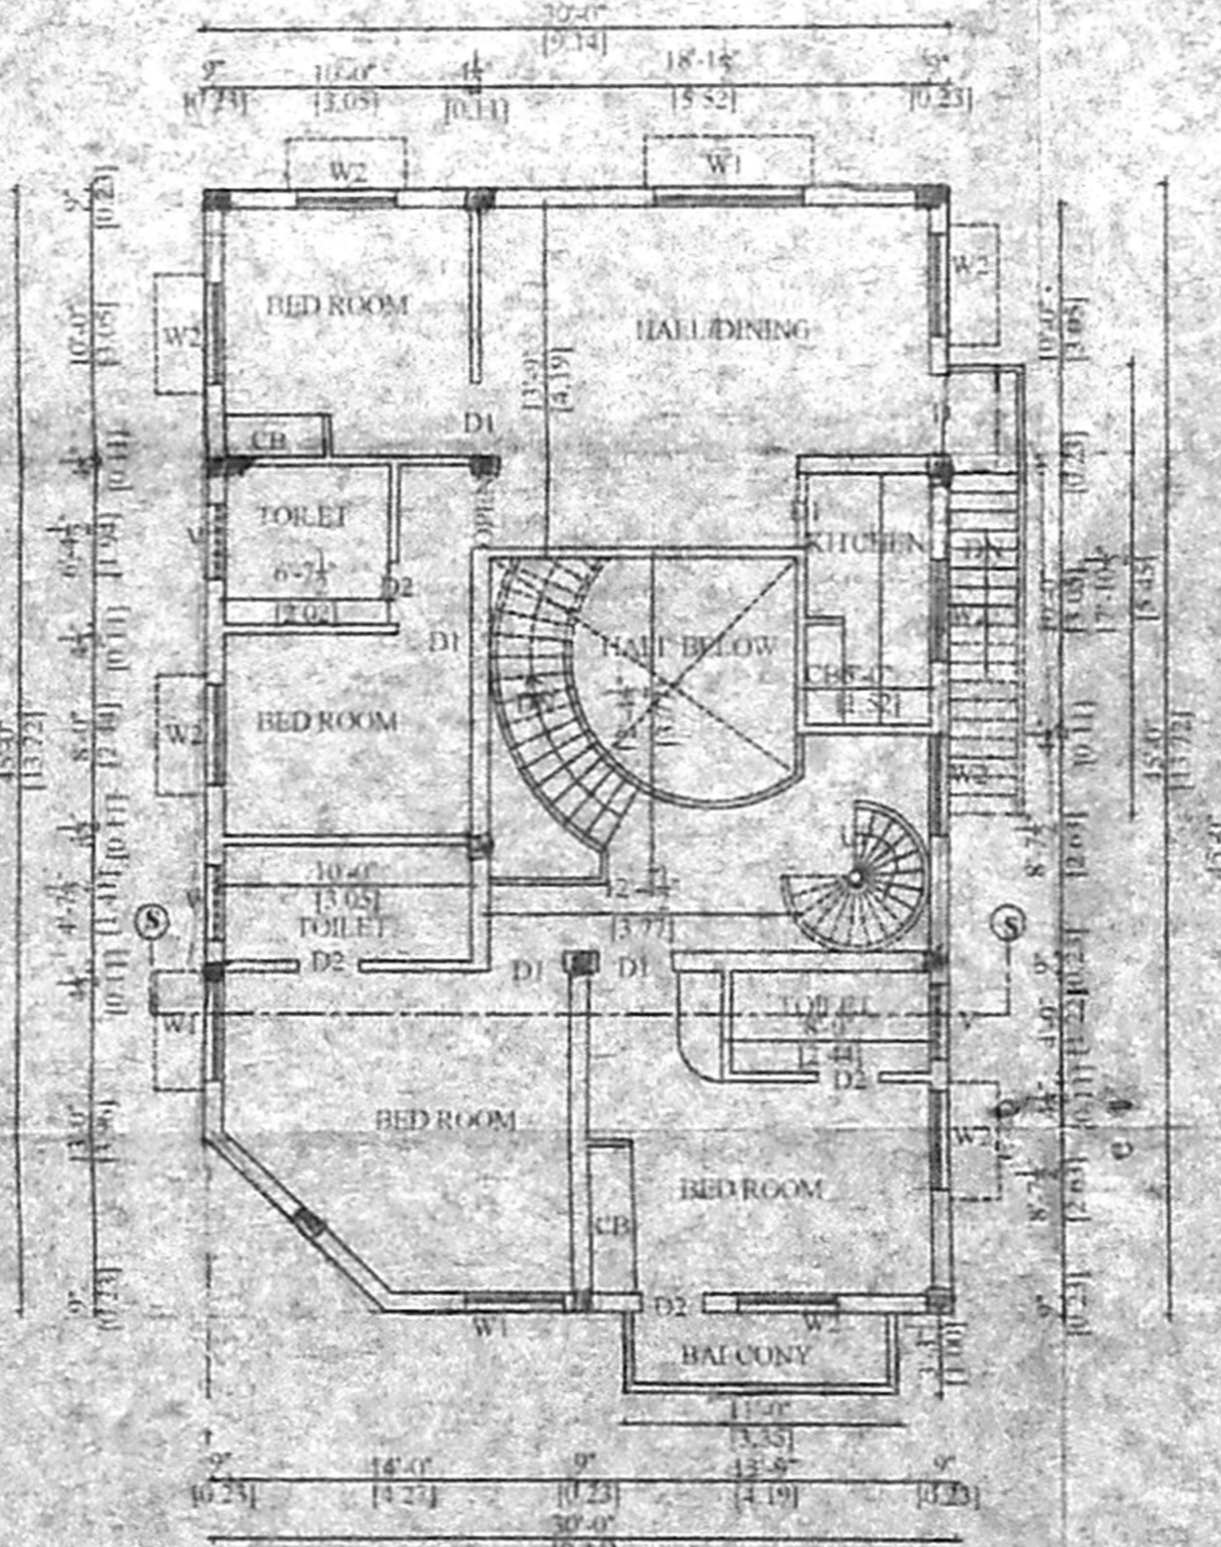

FIRST FLOOR PLAN

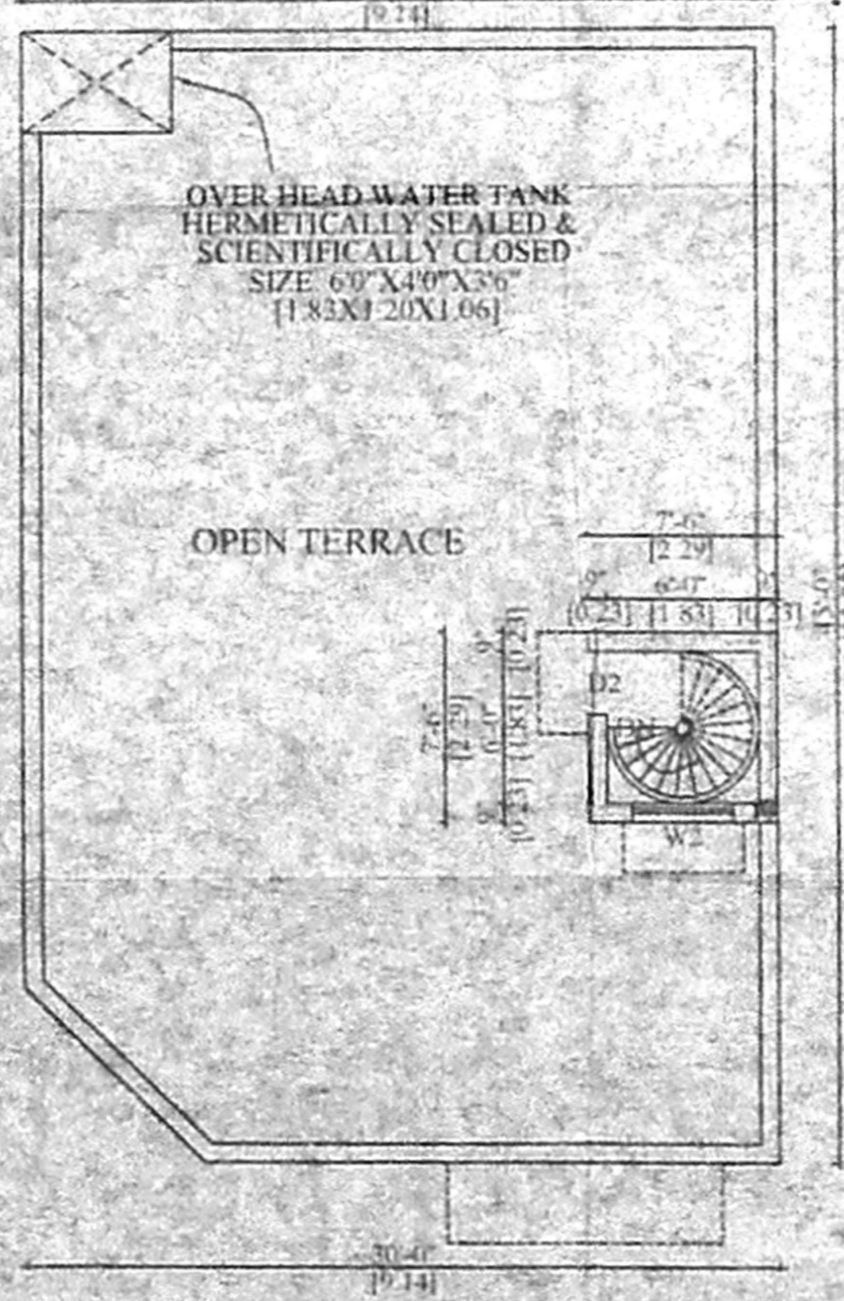

TERRACE FLOOR PLAN

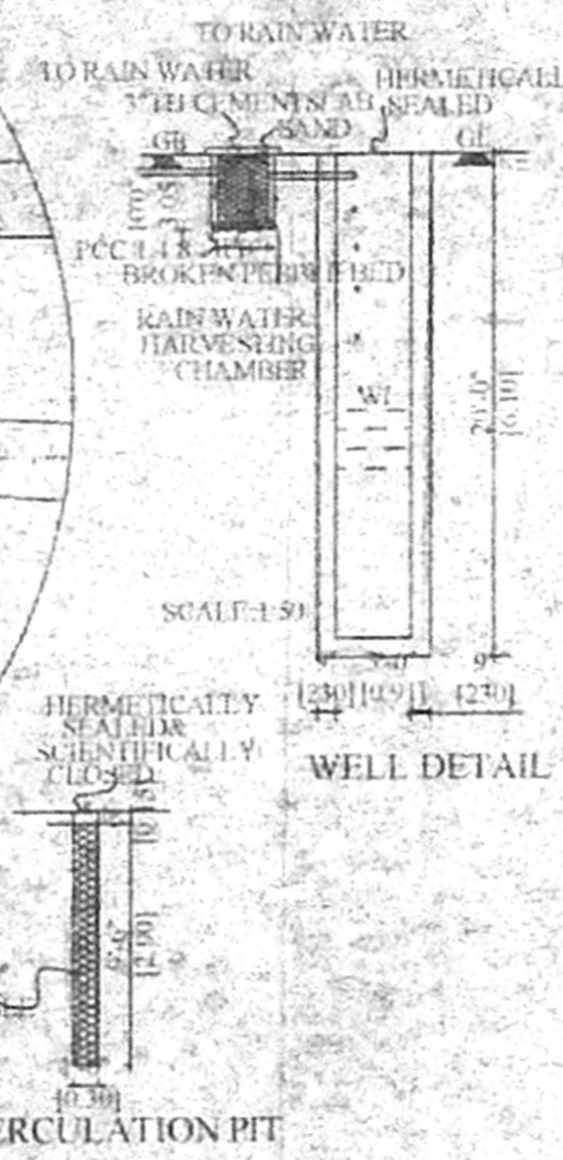

WELL DETAIL



PERCOLATION PIT

PLAN SHOWING THE
PROPOSED RESIDENTIAL
BUILDING AT PLOT NO. 15,
SURVEY NO 4134 (OLD 413)
IN SARASWATHY NAGAR
NERKUNDRAM VILLAGE
AMBATTUR TALUK.
THIRUVAFLORE DISTRICT.

JOINERY	FOOT	METRE
MD DOOR	1.05X2.10	
D1 DOOR	0.90X2.10	
D2 DOOR	0.75X2.10	
W WINDOW	2.45X1.20	
W1 WINDOW	1.82X1.20	
W2 WINDOW	1.20X1.20	
W3 WINDOW	0.90X1.20	
KW WINDOW	1.50X0.90	
V VENTILATOR	0.90X0.60	

SPECIFICATION 62 X 46.5
FOUNDATION - COLUMN FOUNDATION
WALL - 9" TH (230) BRICK WALL
RCC - 1:1.2 M25 USING 20MM STONE
JELLY
WOODWORK - COUNTRYWOOD
FLOORING - MOSAIC FLOORING

COLOUR INDEX
PROPOSED ROAD BOUNDARY

SCALE 1:100 (1" = 10.80")
DATE 02.01.2005
DRG NO. 1
DRN BY

AREA STATEMENT

	SQFT	SQM
PLOT AREA	= 2388.00	221.93
GROUND FLOOR AREA	= 1325.02	123.14
FIRST FLOOR AREA	= 1360.75	126.46
TOTAL	= 2685.77	249.60
GROUND COVERAGE	= 56.98%	
F.S.I	= 1.12	Sq.Ft. Sq.M

STAIRCASE HEAD ROOM 56.25 5.22

NOTE: ALL DIMENSIONS ARE IN METRE

OWNER
K. Senthil

ARCHITECT
C. VEERANAN, B.Arch.
Reg. No. 91/14277
Licensed Surveyor Cl-1, No 280
A-2, 1st Floor, Srinivasa Arcade,
112, Arunachalam Road,
Saligramam, Chennai - 600 011