

OFFICE COPY

D.H.T. SIZE 1.80M X 1.20M X 100M SCIENTIFICALLY SEALED

PARAPET WALL CM 15.23CM THICK

CEILING COURSE OVER PRESSED TILES

Planning Permit No. **A/1234/654/2005**

RCC 1:2:4, 12CM THICK

**APPROVED**

SUBJECT TO THE CONDITIONS IN THIS OFFICE LETTER.



A2/8686/2005 Date: 11.02.2005

FOR MEMBER SECRETARY  
CHENNAI METROPOLITAN  
DEVELOPMENT AUTHORITY  
FLOOR FINISH - 600008.

2000 SAND FILLING

GROUND FLOOR

SECTION ON A A

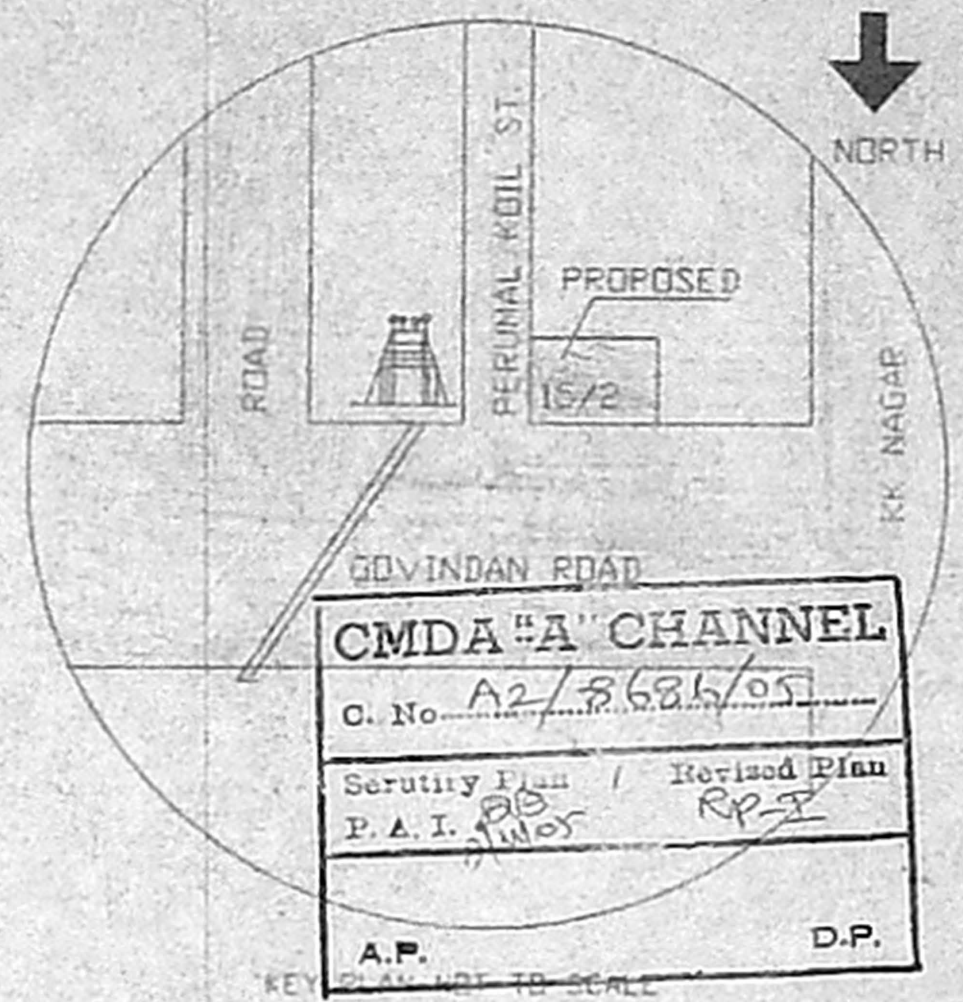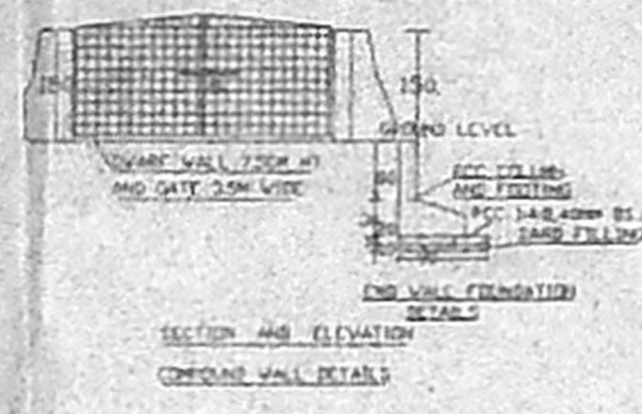

**CMDA 'A' CHANNEL**


C. No. **A2/8686/05**

Security Plan / Revised Plan  
P. A. I. **RP**


A.P. D.P.

KEY PLAN NOT TO SCALE


FRONT ELEVATION

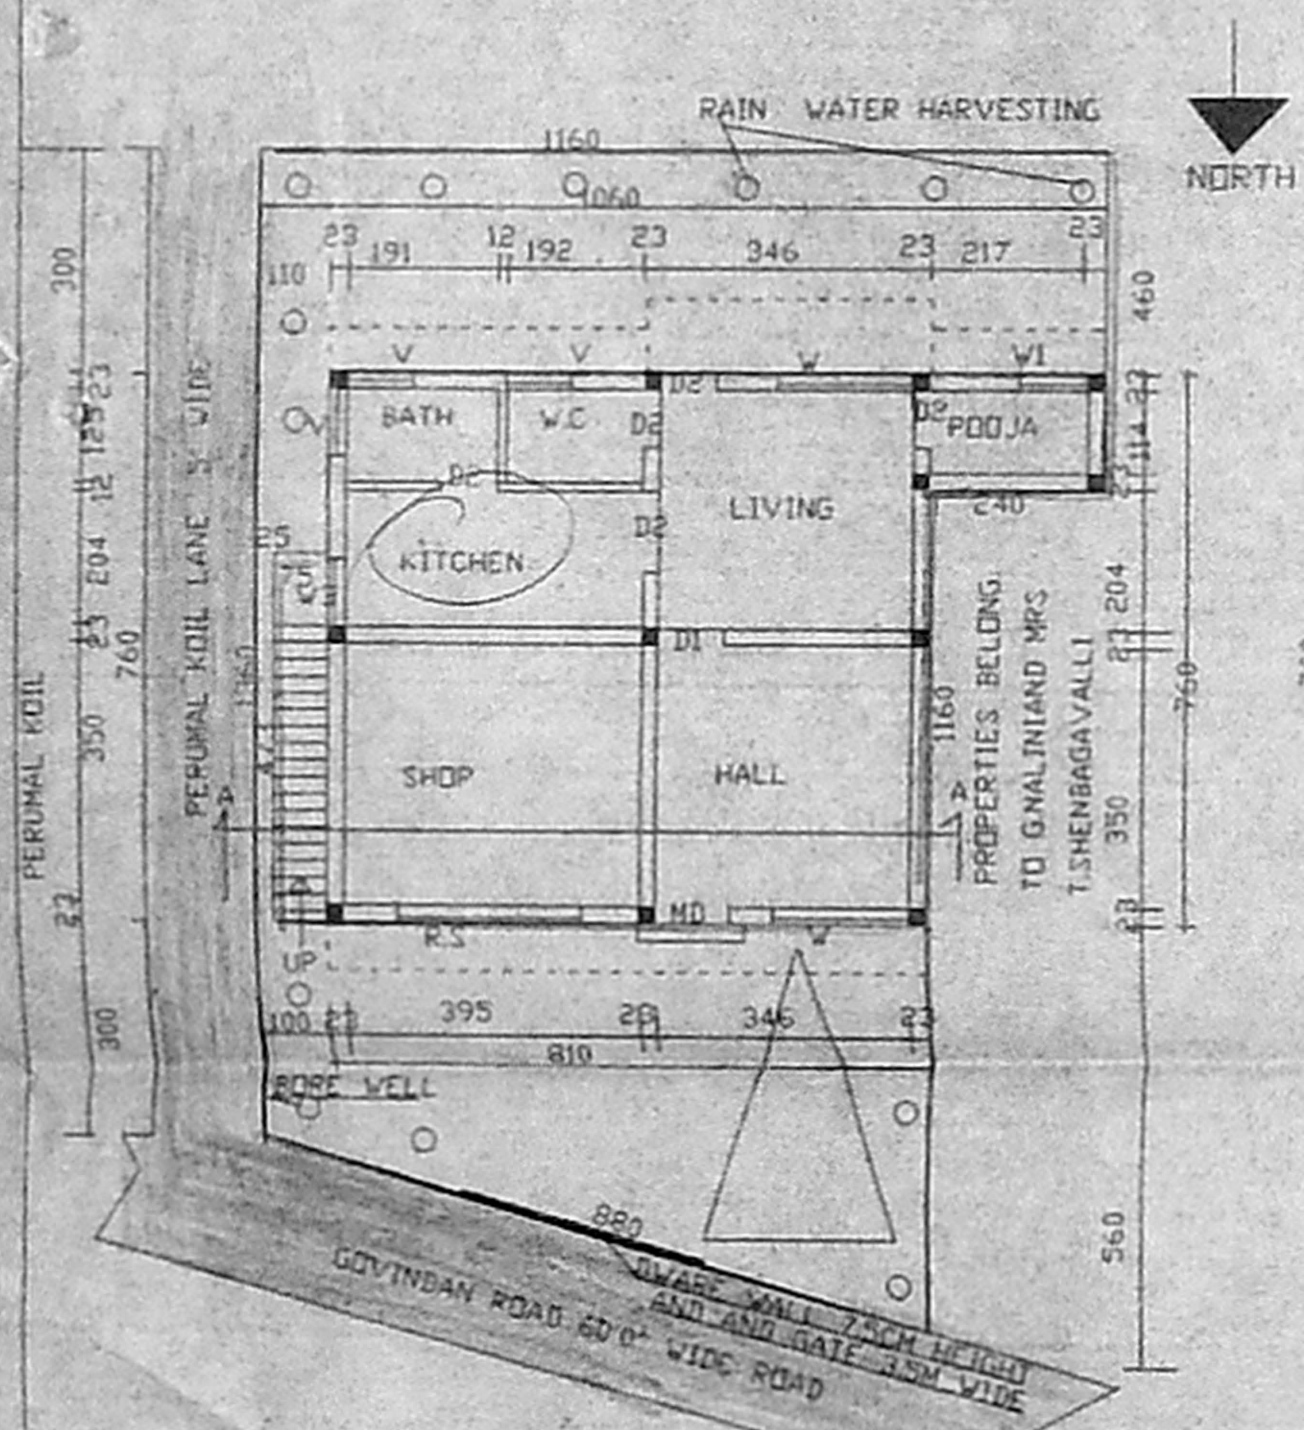



SITE PLAN AND GROUND FLOOR PLAN SCALE 1:100

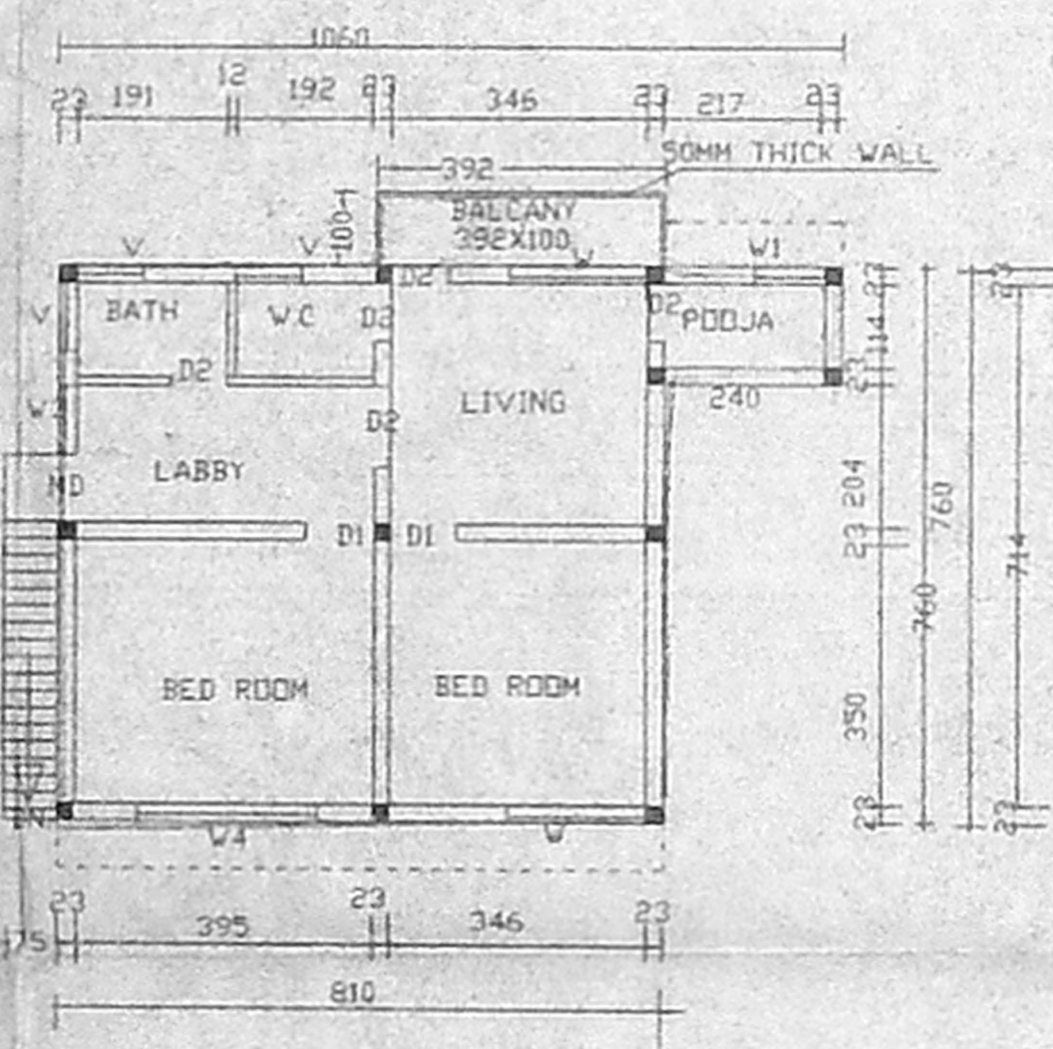

FIRST FLOOR

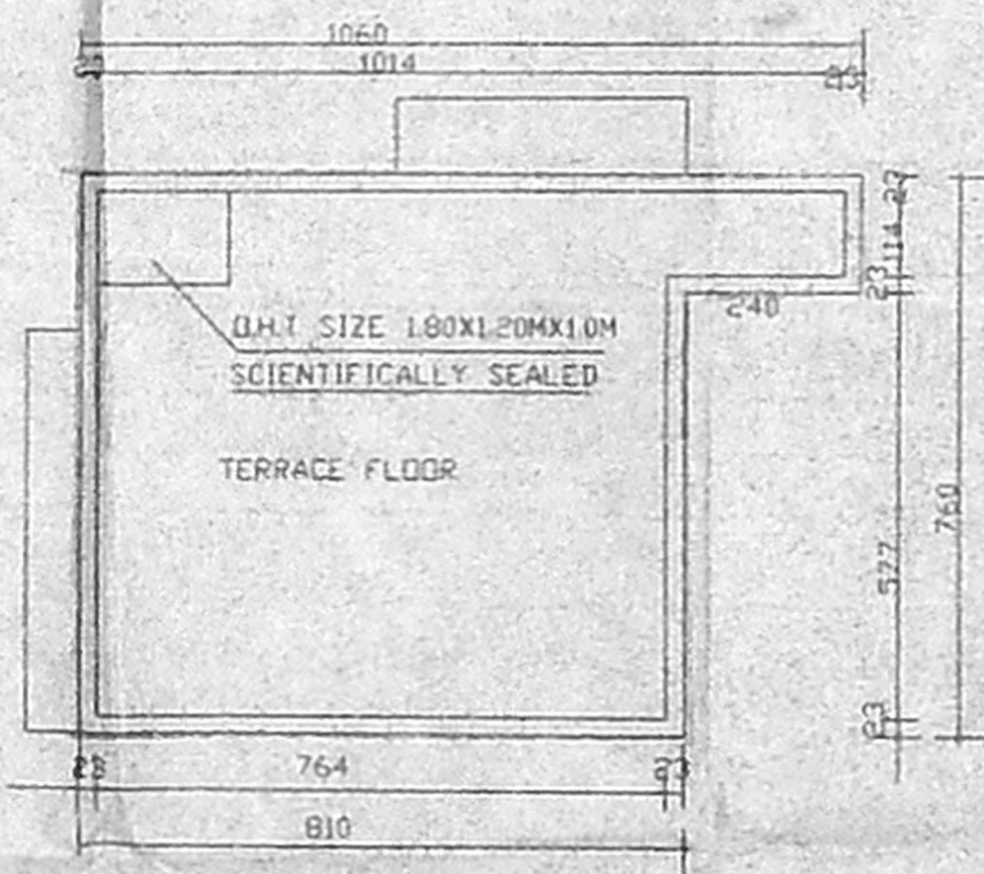

TERRACE FLOOR PLAN

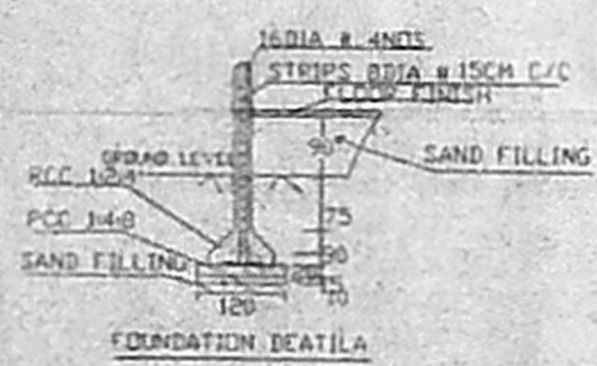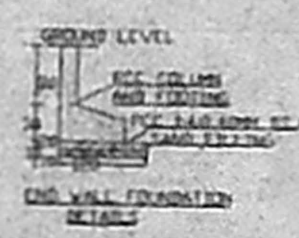

60.5 X 42  
PLAN SHOWING THE PROPOSED CONSTRUCTION OF RESIDENTIAL BUILDING IN PLOT NO 15/2 GOVINDAN ROAD, WEST MAMBALAM, CHENNAI 600 033 T.S.NO 8/3.9/5, MAMBALAM GUINDY TK, CORPORATION OF CHENNAI ZONE IX DIVISION 133

ALL DIMENSIONS ARE CENTIMETERS SCALE 1:100

SCHEDULE OF JOINERY		COLOUR INDEX	
MD	MAIN DOOR 100 X 210	PROPOSED	
DI	DOOR 90 X 210	BOUNDARY	
D2	DOOR 75 X 210	RAJAD	
V	WINDOW 180 X 120		
V1	WINDOW 120 X 120		
V3	WINDOW 90 X 105		
V4	WINDOW 244 X 120		
RS	ROOLING SHUTTER 244 X 210		
V	VENTILATER 90 X 45		

AREA DETAILS	SQM.	AS PER DOCUMENT
PLOT AREA AS PER PATTI (83.0+40.5) TOTAL	123.5	1328
PROPOSED GROUND FLOOR	65.4	
FIRST FLOOR	69.37	
STAIR CASE	3.38	
PLOT COVERAGE	53%	
F.S.I	1.09	

**S. SUNDARAM, L.C.E.**  
LICENSED SURVEYOR CLASS II  
No 27/2005-2008  
CORPORATION OF CHENNAI  
Plot No 4, Thirunelakandar Nagar  
KAVANKARAI  
PUZZALHON CHENNAI-66  
CELL: 9840417180

T. K. P. INNAMODARTHY  
OWNER