

PLAN SHOWING THE PROPOSED CONSTRUCTION OF RESIDENTIAL BUILDING AT PLOT No. 34, 5 No. 18, 19, 20, 30, 31 & 32, MANIKODI SRINIVASA NAGAR, SEEVARAM VILLAGE, TAMBARAN TALUK, KANCHIPURAM DISTRICT. A.P. SCALE 1" = 8'-0"

- SPECIFICATIONS**
1. foundation concrete p.c.c 1:4:8
 2. super structure bnck work cm 1:6
 3. slab, beam, lintel r.c.c 1:2:4
 4. plastering in cm 1:5
 5. flooring in mosaic tiles
 6. joinery 2nd class hard wood.

Schedule Of Joinery

D	DOOR	3-3'X7'-0"	12 X
D1	DOOR	3'-0'X7'-0"	48
D2	DOOR	2'-6'X7'-0"	
W	WINDOW	6'-0'X4'-6"	
W1	WINDOW	4'-0'X4'-6"	
W2	WINDOW	3'-0'X4'-6"	
V	VENTILATOR	2'-0'X2'-0"	

AREA DETAILS

EXTENT OF PLOT	2400 - 223.05
GROUND FLOOR	1219 - 113.29
FIRST FLOOR	1264 - 117.47
PLOT COVERAGE	53%
F.S.I	1.03

LEGEND


PROPOSED	—	NOTE	drwg. no - 266
ROAD	—		dm by - G. T. Sundar
BOUNDARY	—		date - 18-03-2005

OWNER

V. Velu
VENKATRAMAN B.C. & Co.
 Licensed Surveyors & P.L.S.
 COOPERATION OF MADRAS,
 No. 6, Paper Mills Road,
 PERAMBUR, CHENNAI-600 016
 (Kerala Medical Unaffiliated)

OFFICE COPY


APPROVED
 SUBJECT TO THE CONDITIONS IN THIS OFFICE LETTER
 No. A2/2003/05 - 6-2005
 FOR MEMB. SECRETARY
 CHENNAI METROPOLITAN
 DEVELOPMENT AUTHORITY
 CHENNAI - 600 003.

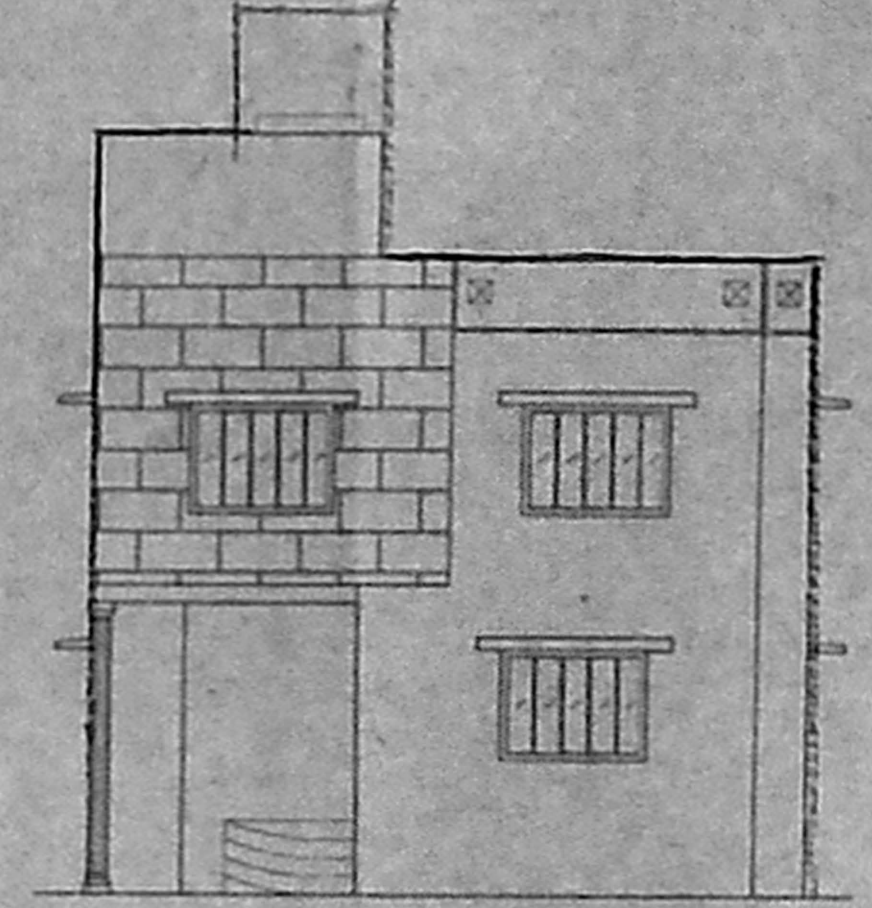


ELEVATION



ELEVATION
 7.5 CM HT. DWARF WALL
 3.00M
 COMPOUND WITH DWARF WALL DETAIL

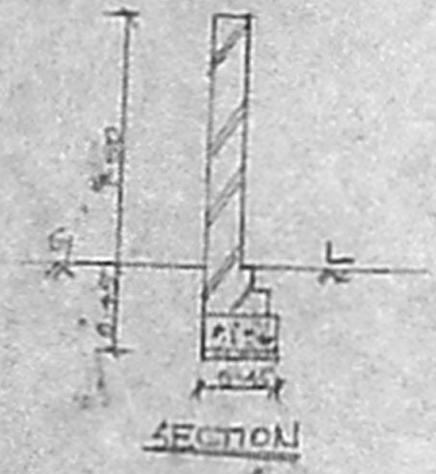


SECTION

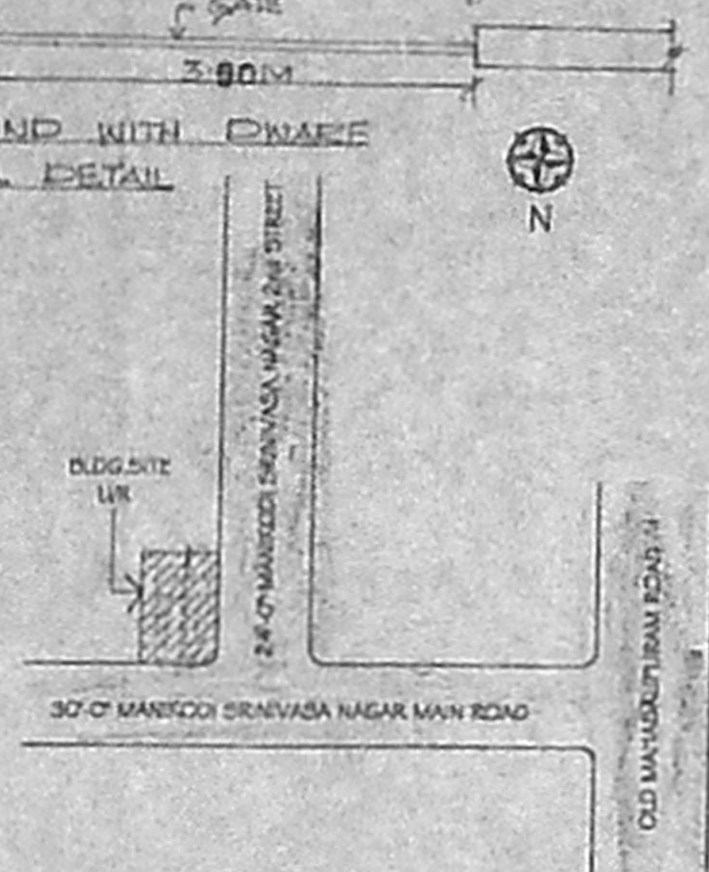


KEY PLAN (N.T.S)




PERFORATION PIT DETAIL

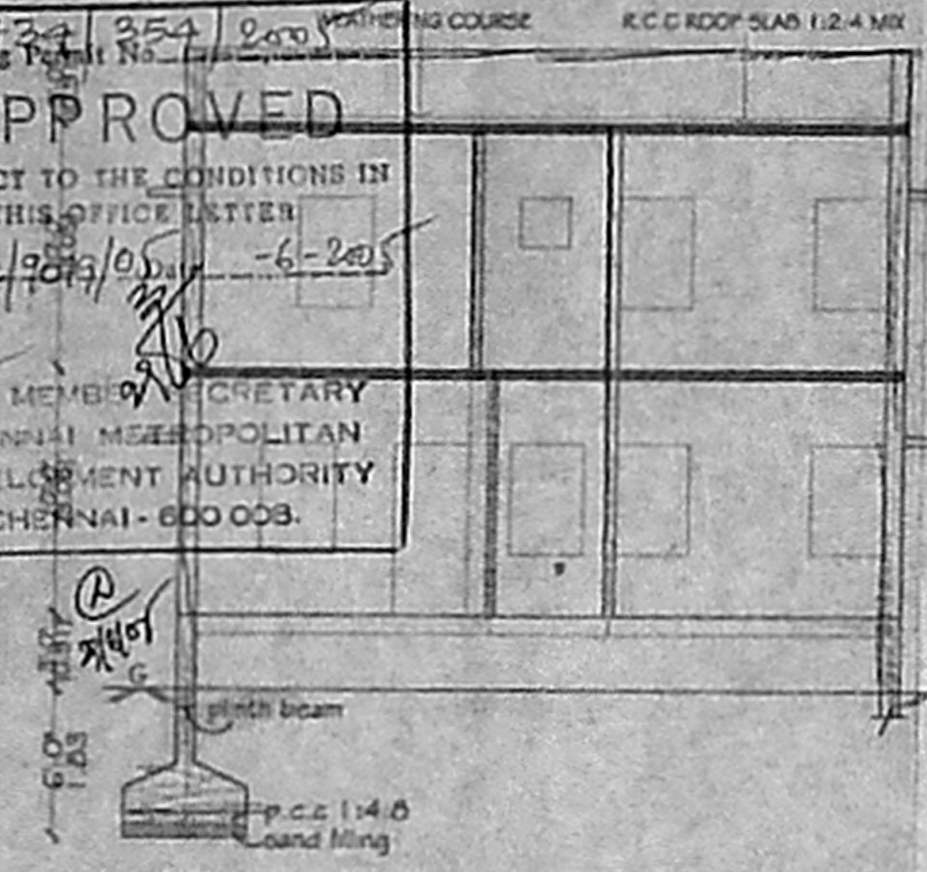


SECTION ON 'GP'

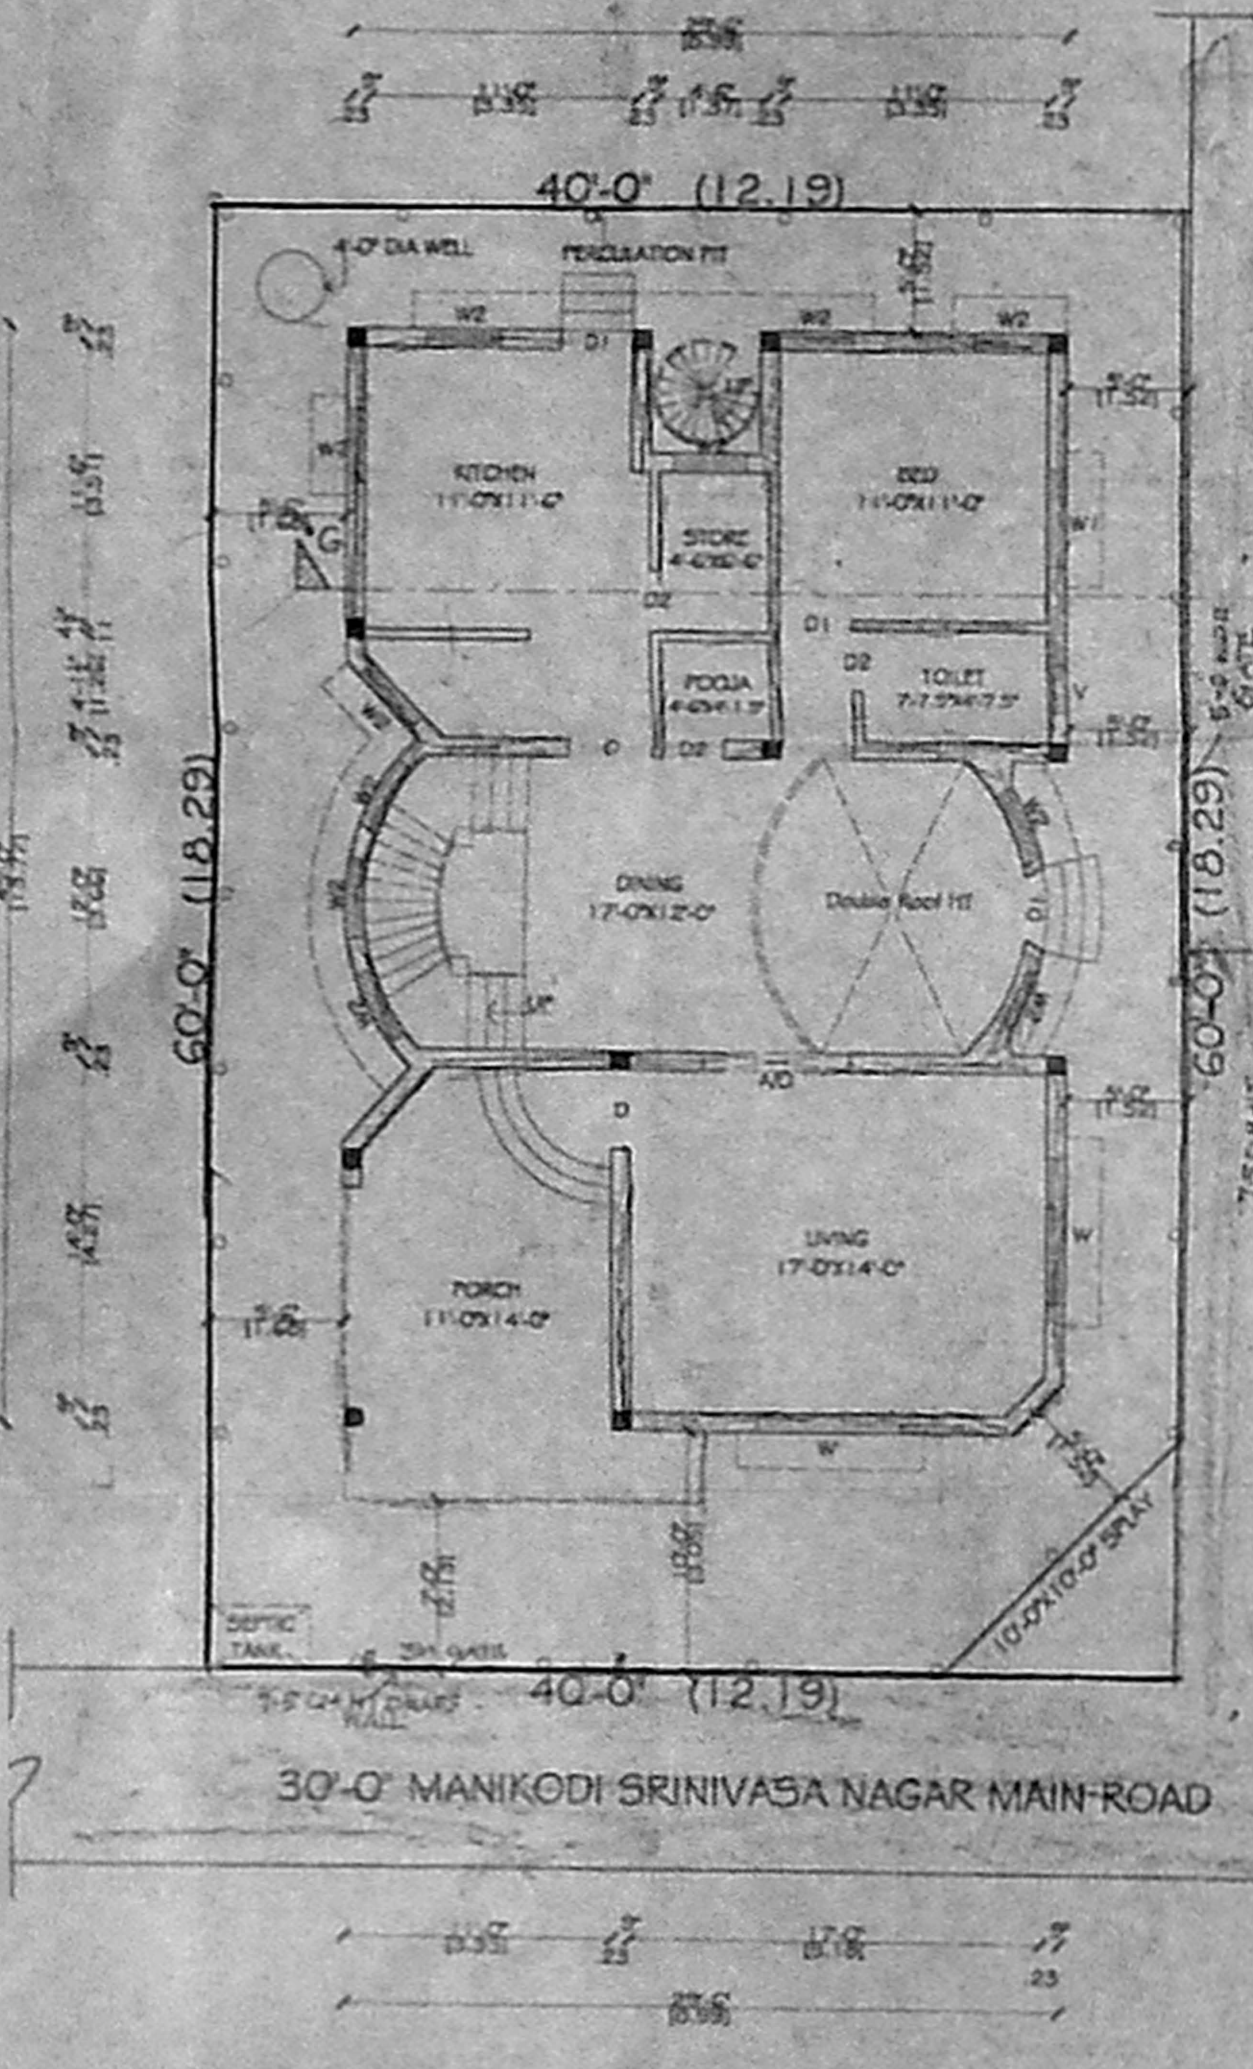

SITE CUM GROUND FLOOR PLAN

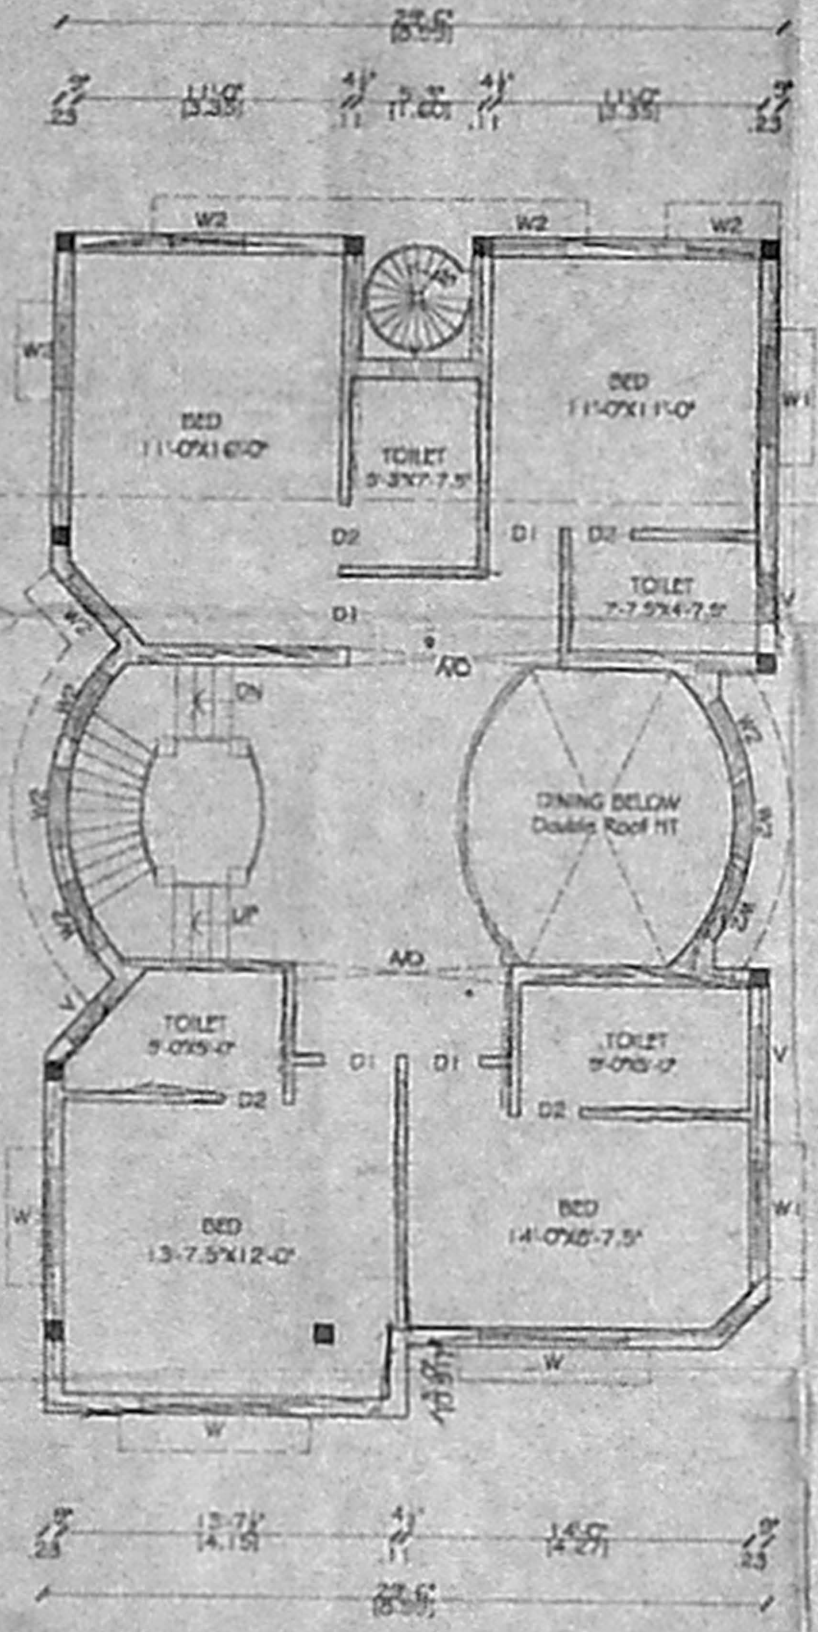

FIRST FLOOR PLAN

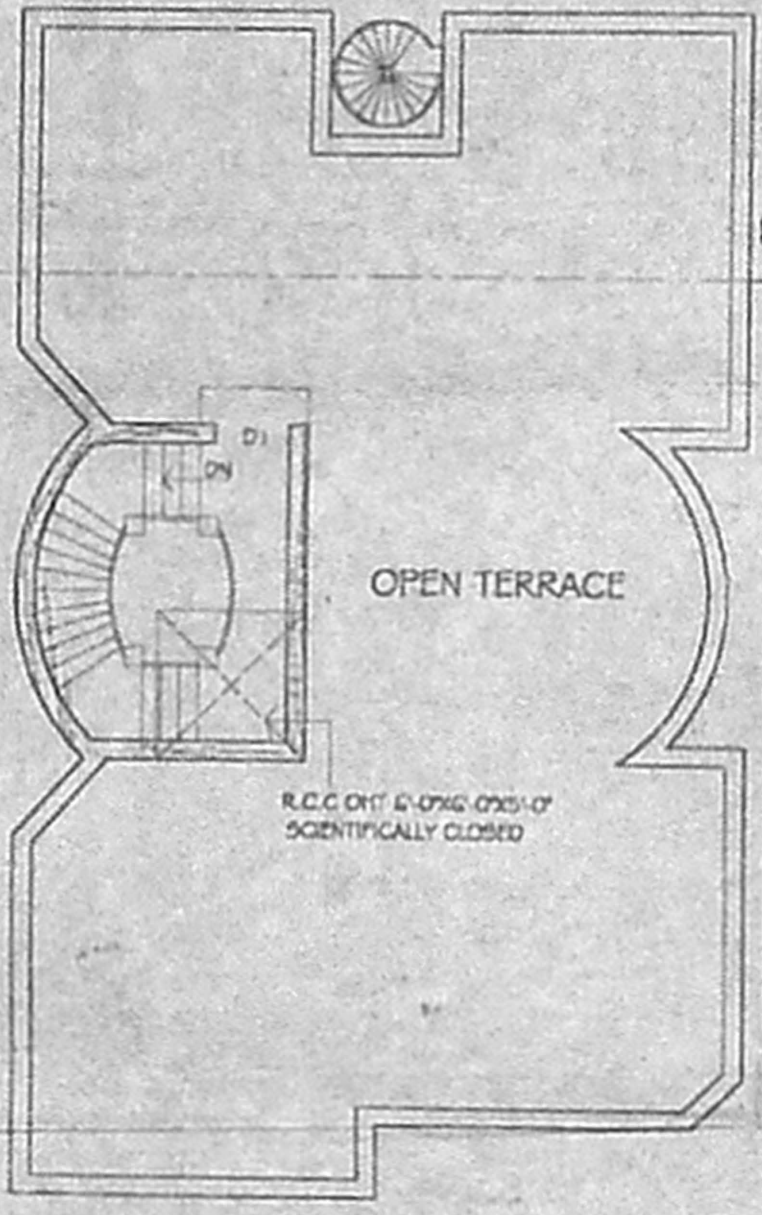


TERRACE PLAN




SECTION



PLAN OF WELL

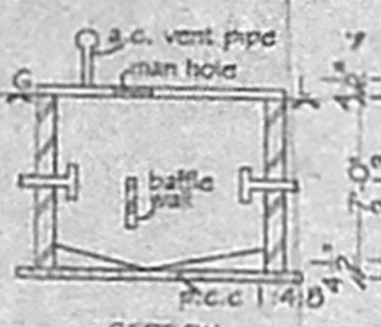

SECTION

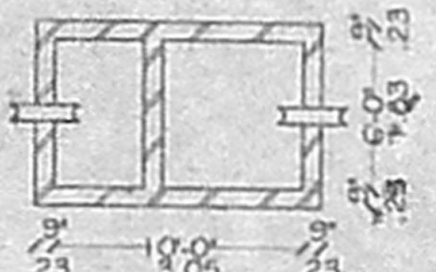

PLAN OF