



FRONT ELEVATION

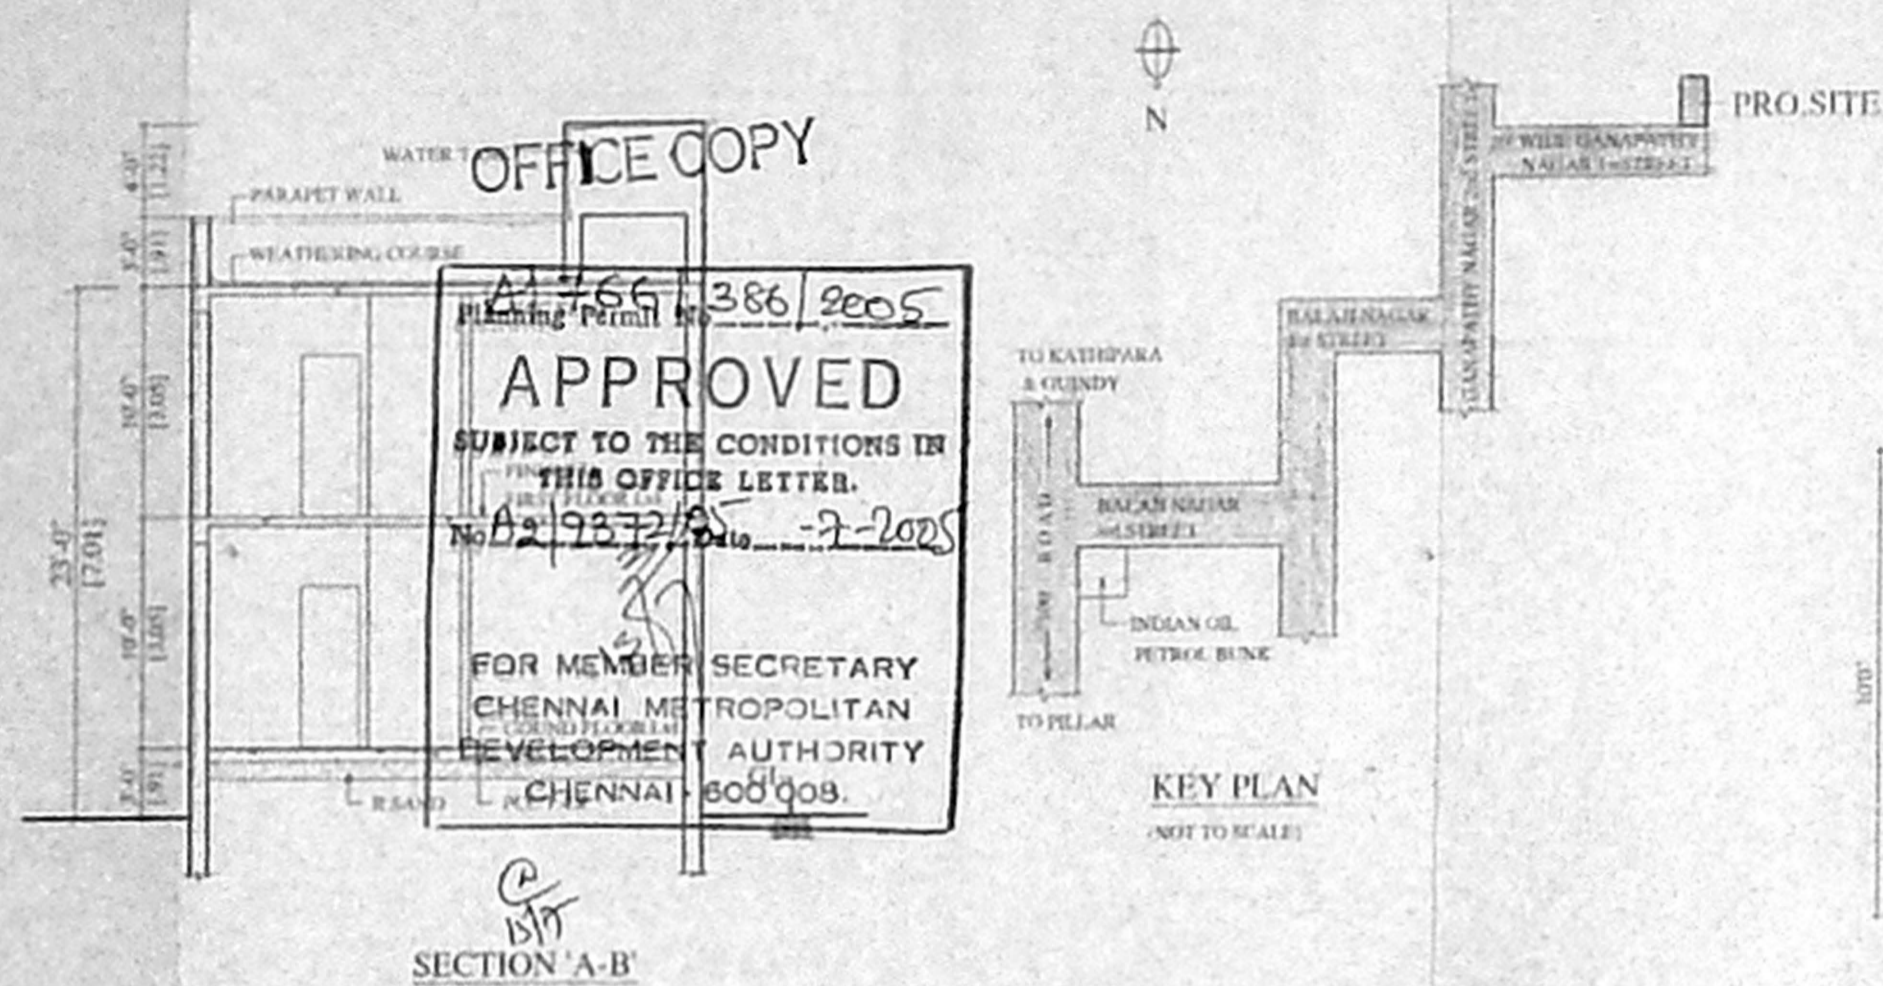


SECTION 'A-B'




KEY PLAN  
(NOT TO SCALE)

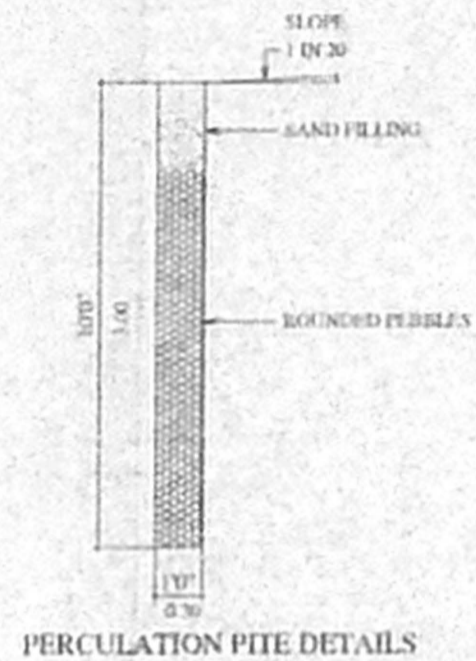

PERCOLATION PITE DETAILS

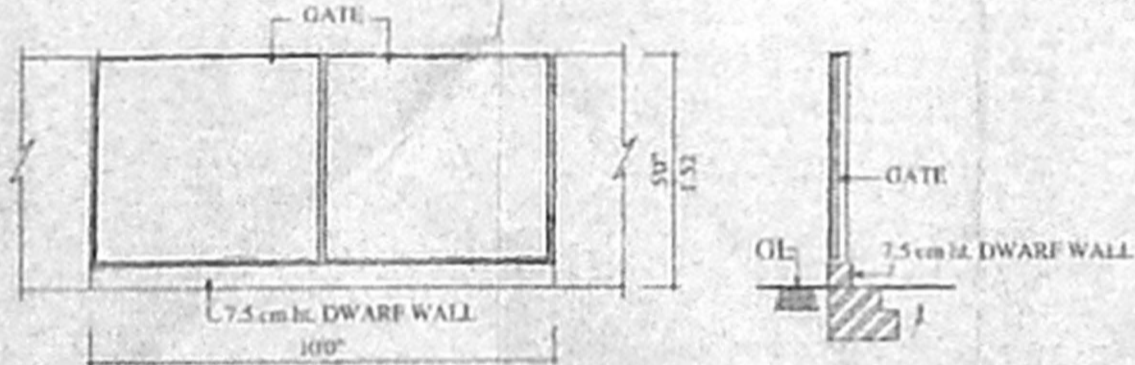

GATE DETAILS

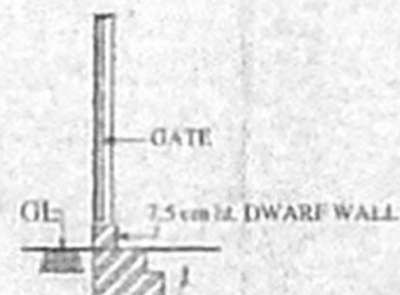

FOUNDATION DETAIL

PROPOSED RESIDENTIAL BUILDING INT.S.NO. 80, ASPER PATT  
TS.NO. 80/15,BLOCK NO.1, GANAPATHY NAGAR, 1st STREET,  
EKKATTUTHANGAL, CHENNAI OF EKKATTUTHANGAL VILLAGE.  
ZONE: 9 DIV: 140

FOR, M.J. ARASANAYAGAM.

CMDR A CHANNEL

60X43  
No. 12/9372/05  
12/11/05  
A.P. D.P.

OFFICE COPY  
Planning Permit No. A-766/386/2005  
**APPROVED**  
SUBJECT TO THE CONDITIONS IN  
THIS OFFICE LETTER.  
No. 12/9372/05 - 7-2005  
FOR MEMBER SECRETARY  
CHENNAI METROPOLITAN  
DEVELOPMENT AUTHORITY  
CHENNAI - 600 008.

**SPECIFICATION**  
COLUMN FOOTING IN FOUNDATION  
COLUMNS ARE CONNECTED BY PLINTH BEAM  
CERAMIC TILES IN FLOORING  
BRICKWORK IN BASEMENT AND SUPERSTRUCTURE IN C.M. 1:3  
ROOF COVERED BY R.C.C. SLAB.  
ALL R.C.C. WORK IN C.C. 1:2:4  
ALL P.C.C. WORK IN C.C. 1:4:8  
WALLS ARE PLASTERED BY CEMENT PLASTER CM 1:5  
WEATHERING COURSE LAID WITH PROPER SLOPE OVER THE  
ROOF SLAB.

**SCHEDULE OF JOINERY**

TYPE	SIZE	DESCRIPTION
MD	33"x70"	MAIN DOOR
D	39"x70"	DOOR
D1	28"x70"	DOOR
D2	23"x70"	DOOR
W	40"x40"	WINDOW
W1	40"x36"	WINDOW
W2	23"x40"	WINDOW
V	20"x20"	VENTILATOR
O	28"x70"	OPENING

**AREA STATEMENT**

	SFT	SQM
PLOT EXTENT	1350.00	123.42
GROUND FLOOR	880.00	81.75
FIRST FLOOR	880.00	81.75
TOTAL	1760.00	163.50

PLOT COVERAGE: 64.9%  
F.S.I: 1.25 TIMES

**COLOUR INDEX**


PROPOSED	[Color Box]
ROAD	[Color Box]
PLOT BOUNDRY	[Color Box]

Scale: 1" = 80' (1:6400)  
DATE: 05-02-05  
DRN: P.Ap.  
CHD: [Signature]


OWNER'S SIGNATURE

**MURTHY, D.C.E.**  
Consulting Engineer &  
Licensed Surveyor, No. 533, Class II,  
Corporation of Chennai, Alathur Township,  
No. 4/15, Veeramani, Chennai - 600 037  
Mobile: 98412 46859  
Fax: 40511077, 40511078, 98412 46859


LICENSED SURVEYOR

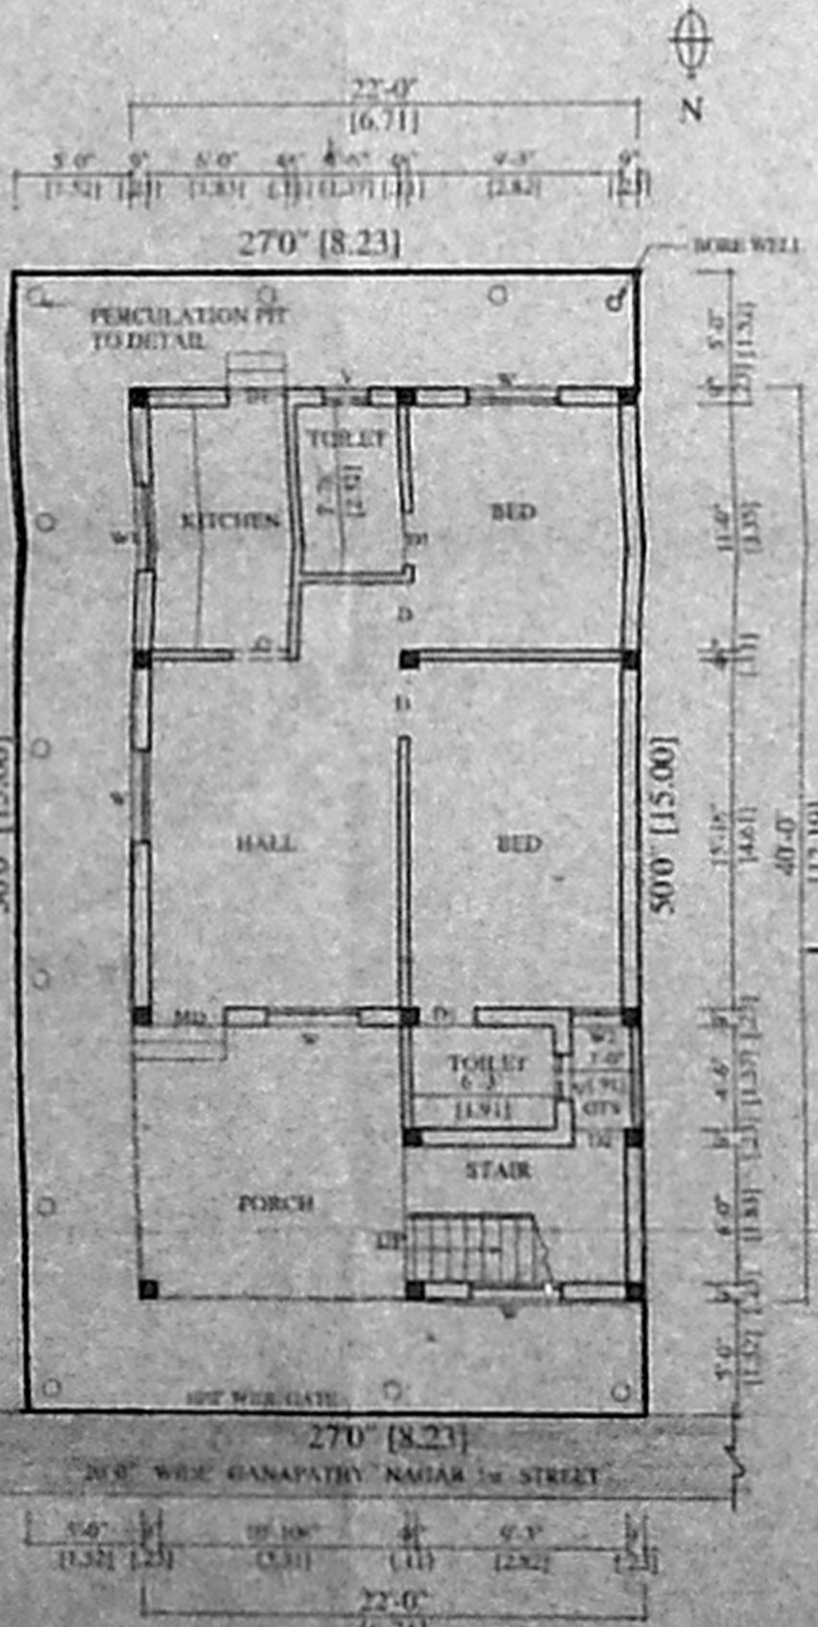

SITE/GROUND FLOOR PLAN

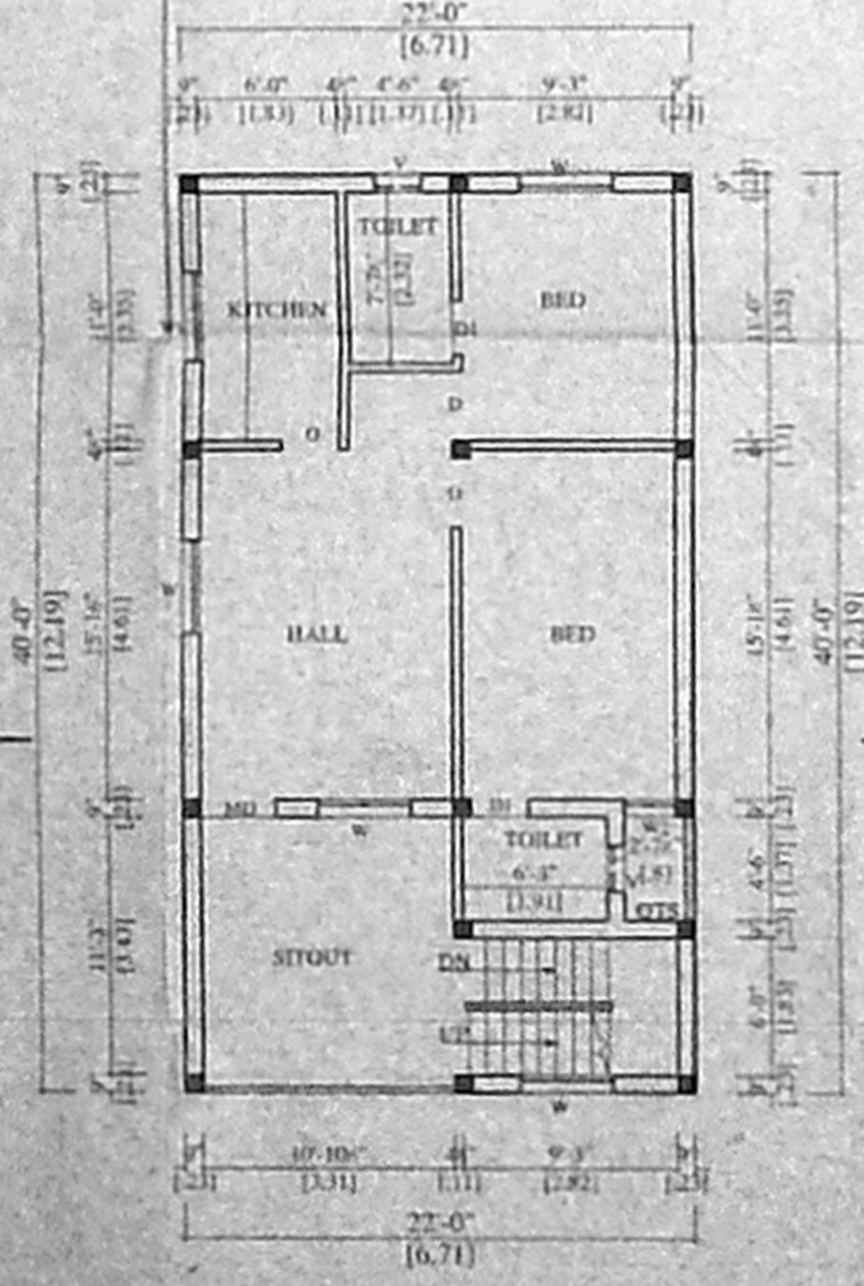

FIRST FLOOR PLAN

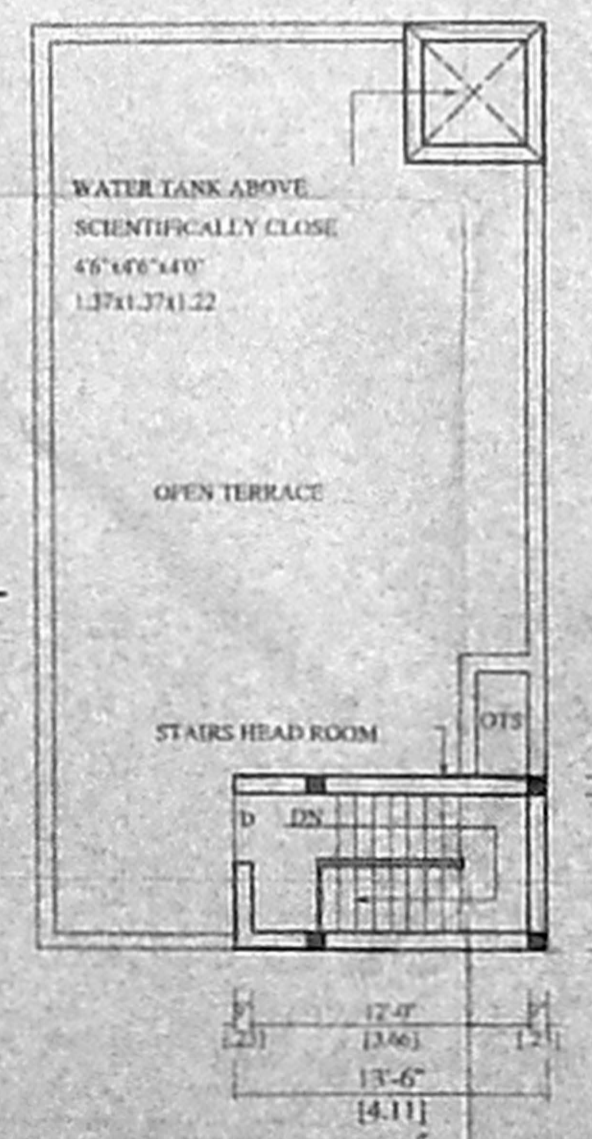

TERRACE PLAN