




FRONT ELEVATION

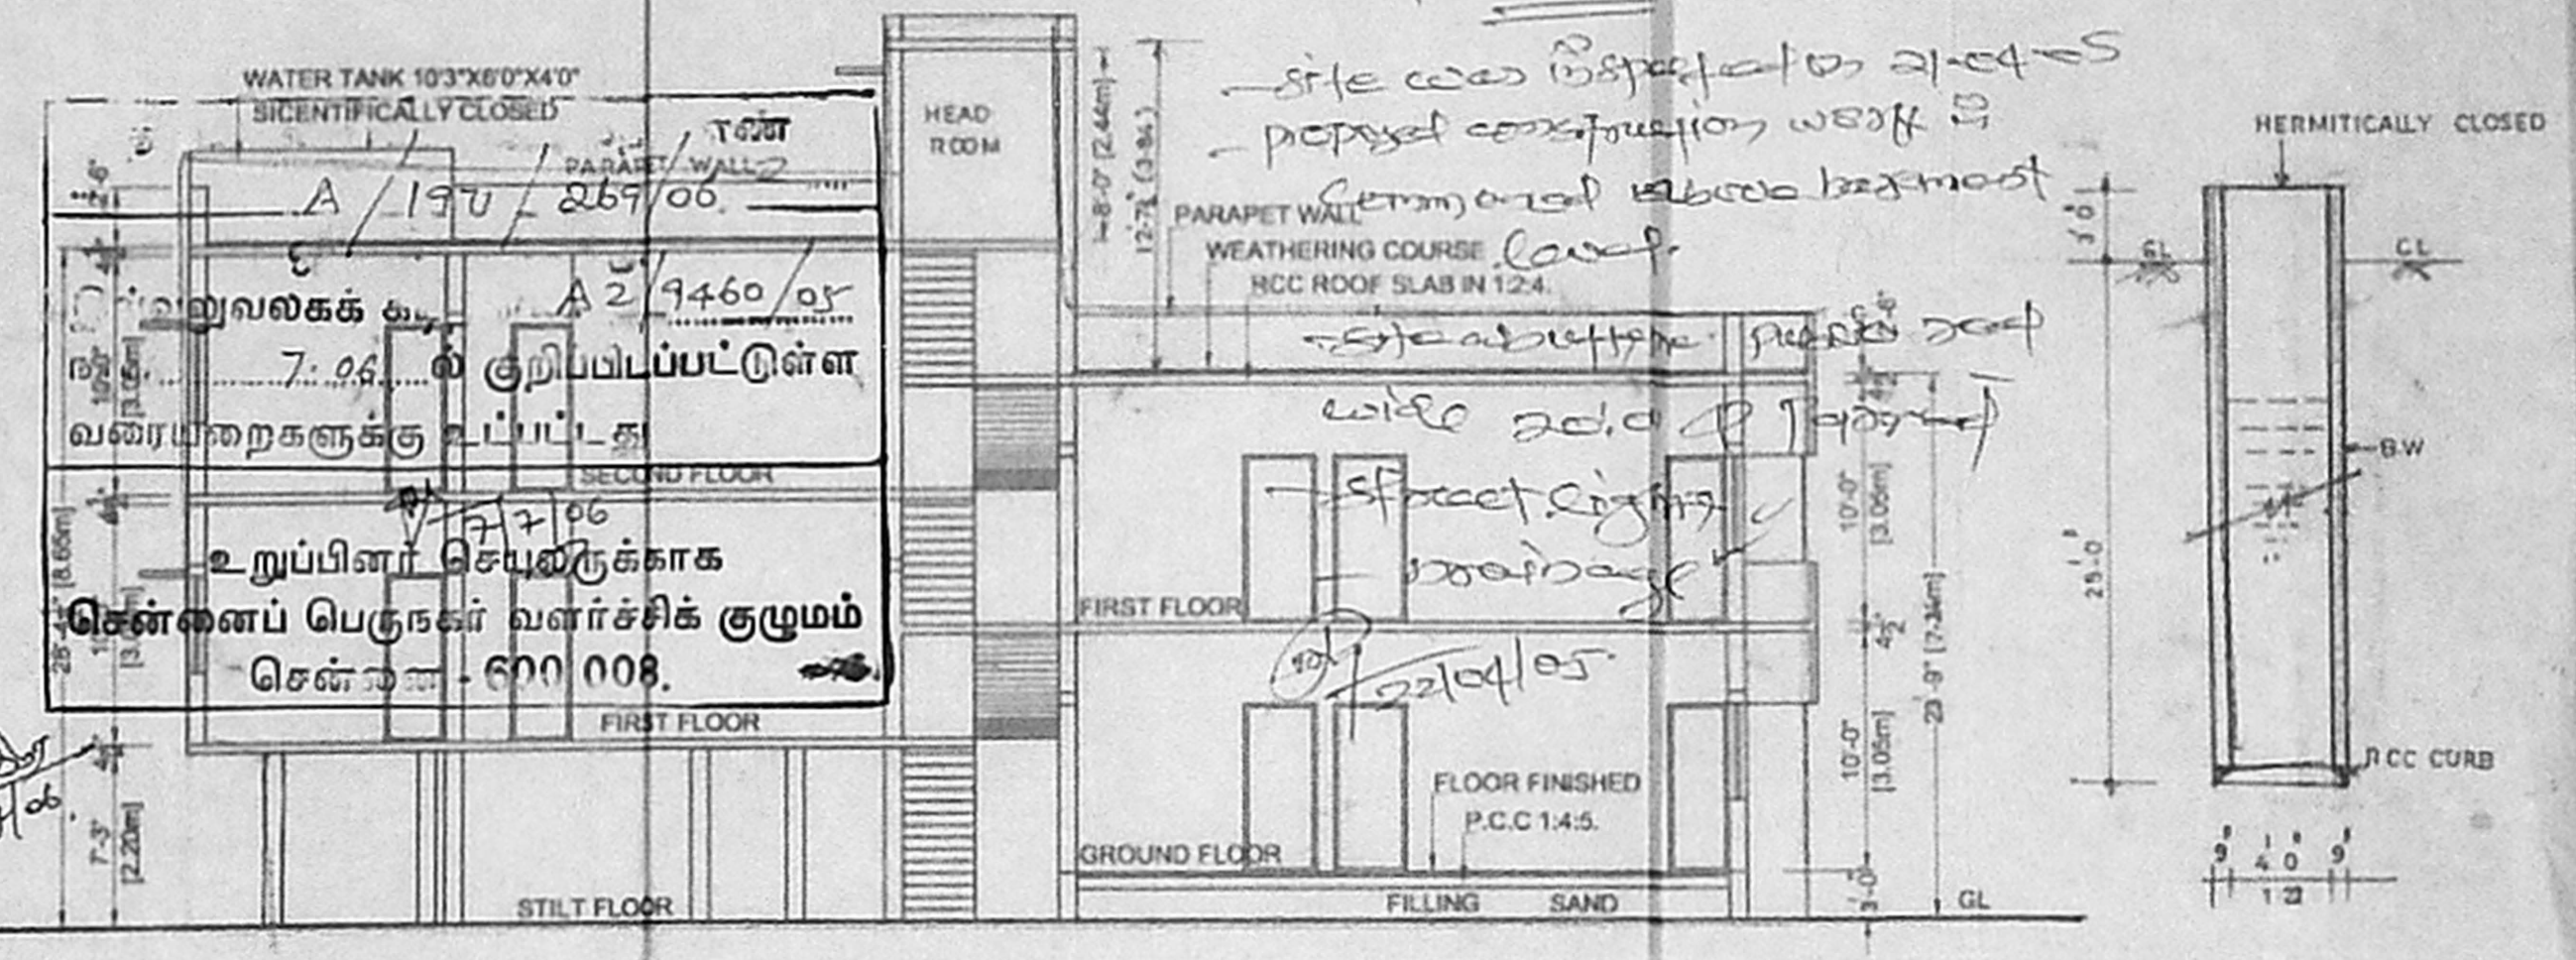


SECTION ON "AB"

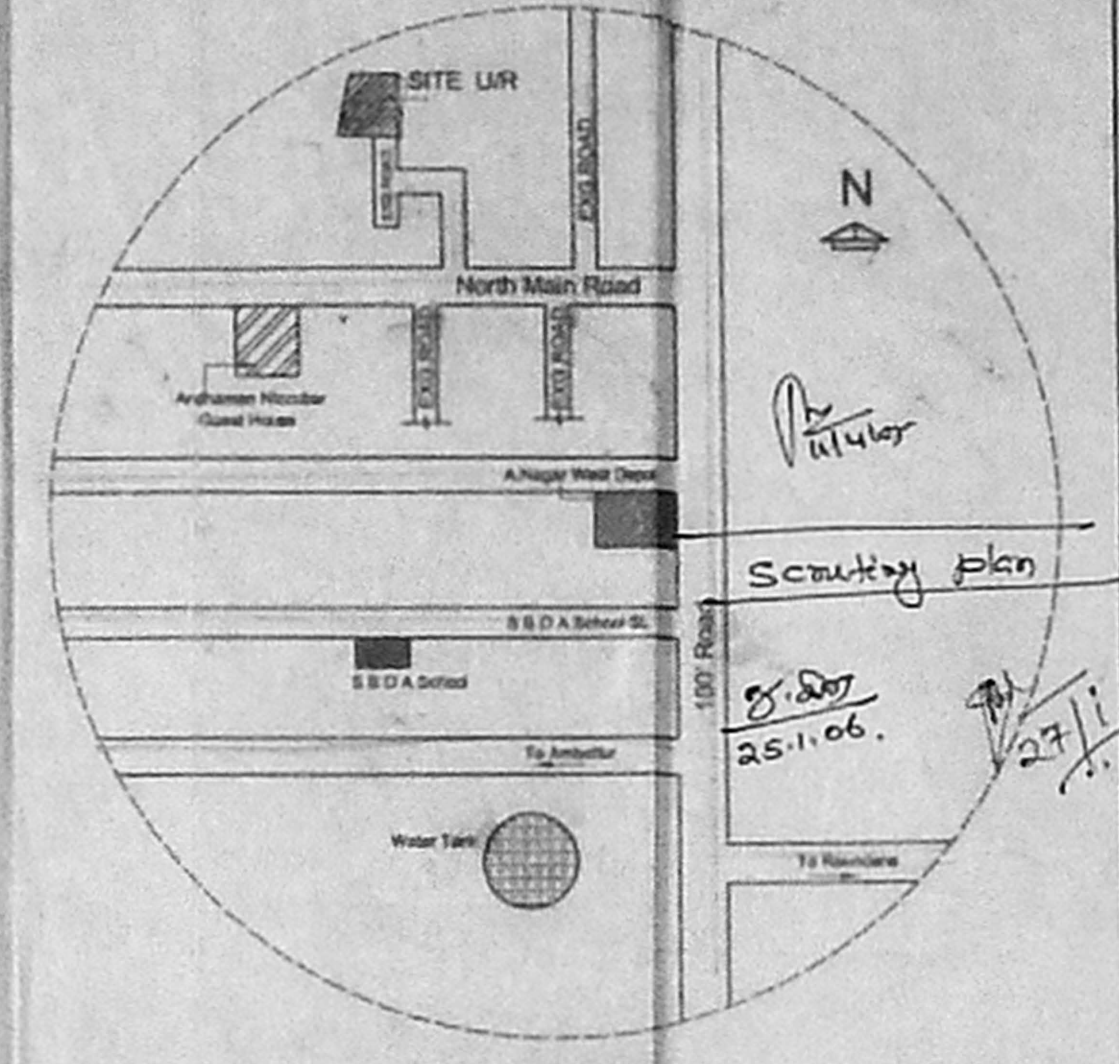


KEY PLAN

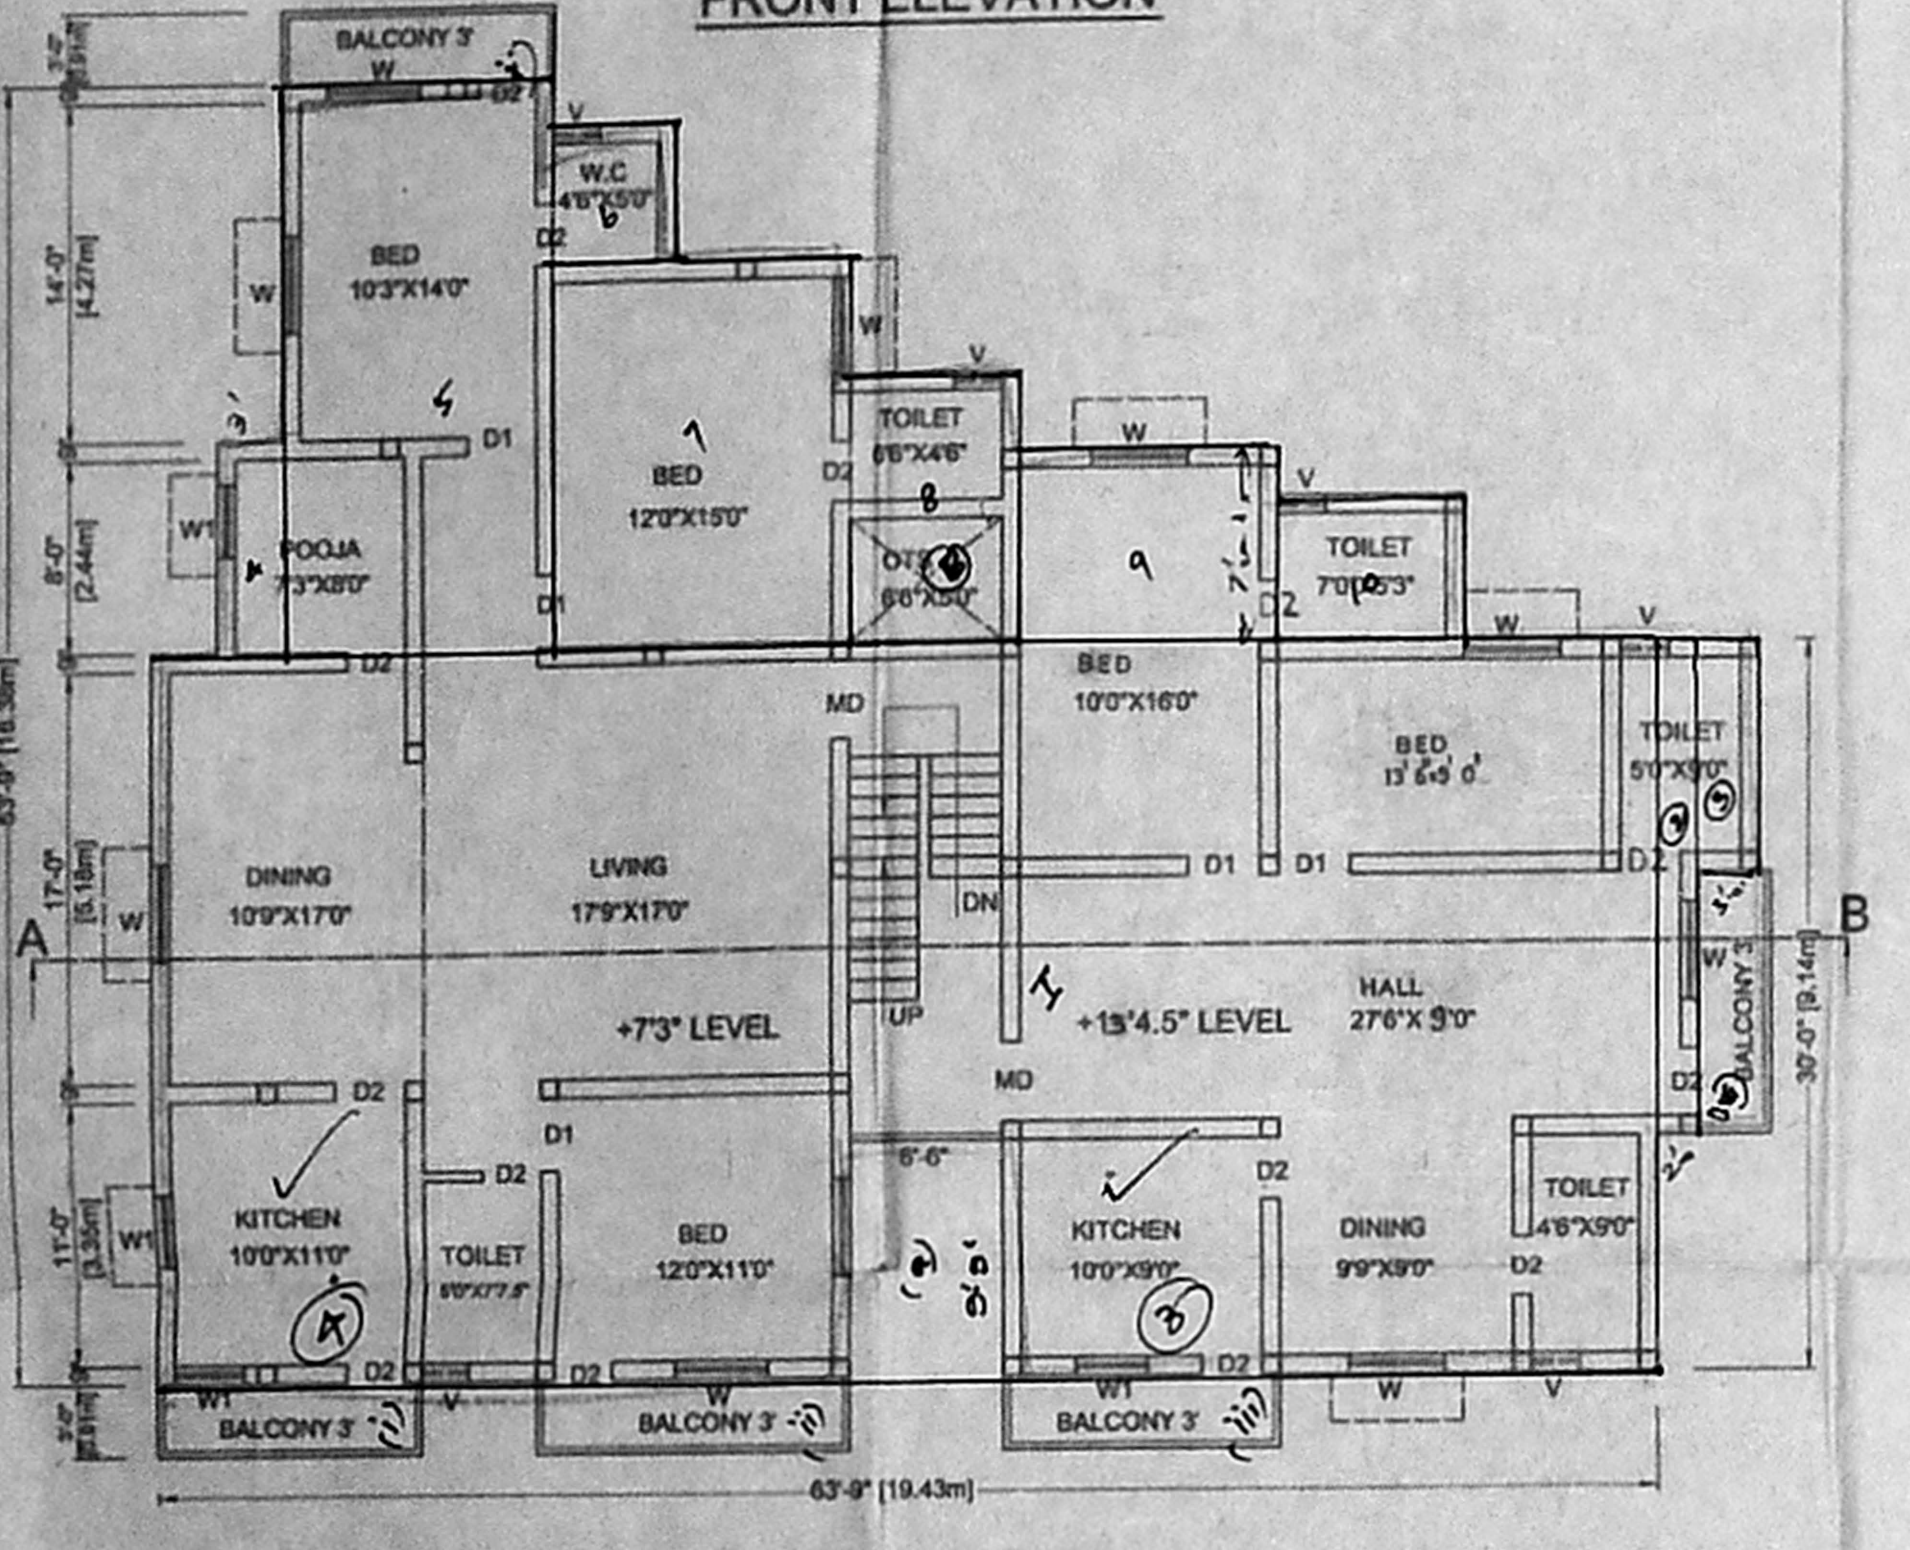


FIRST FLOOR PLAN.

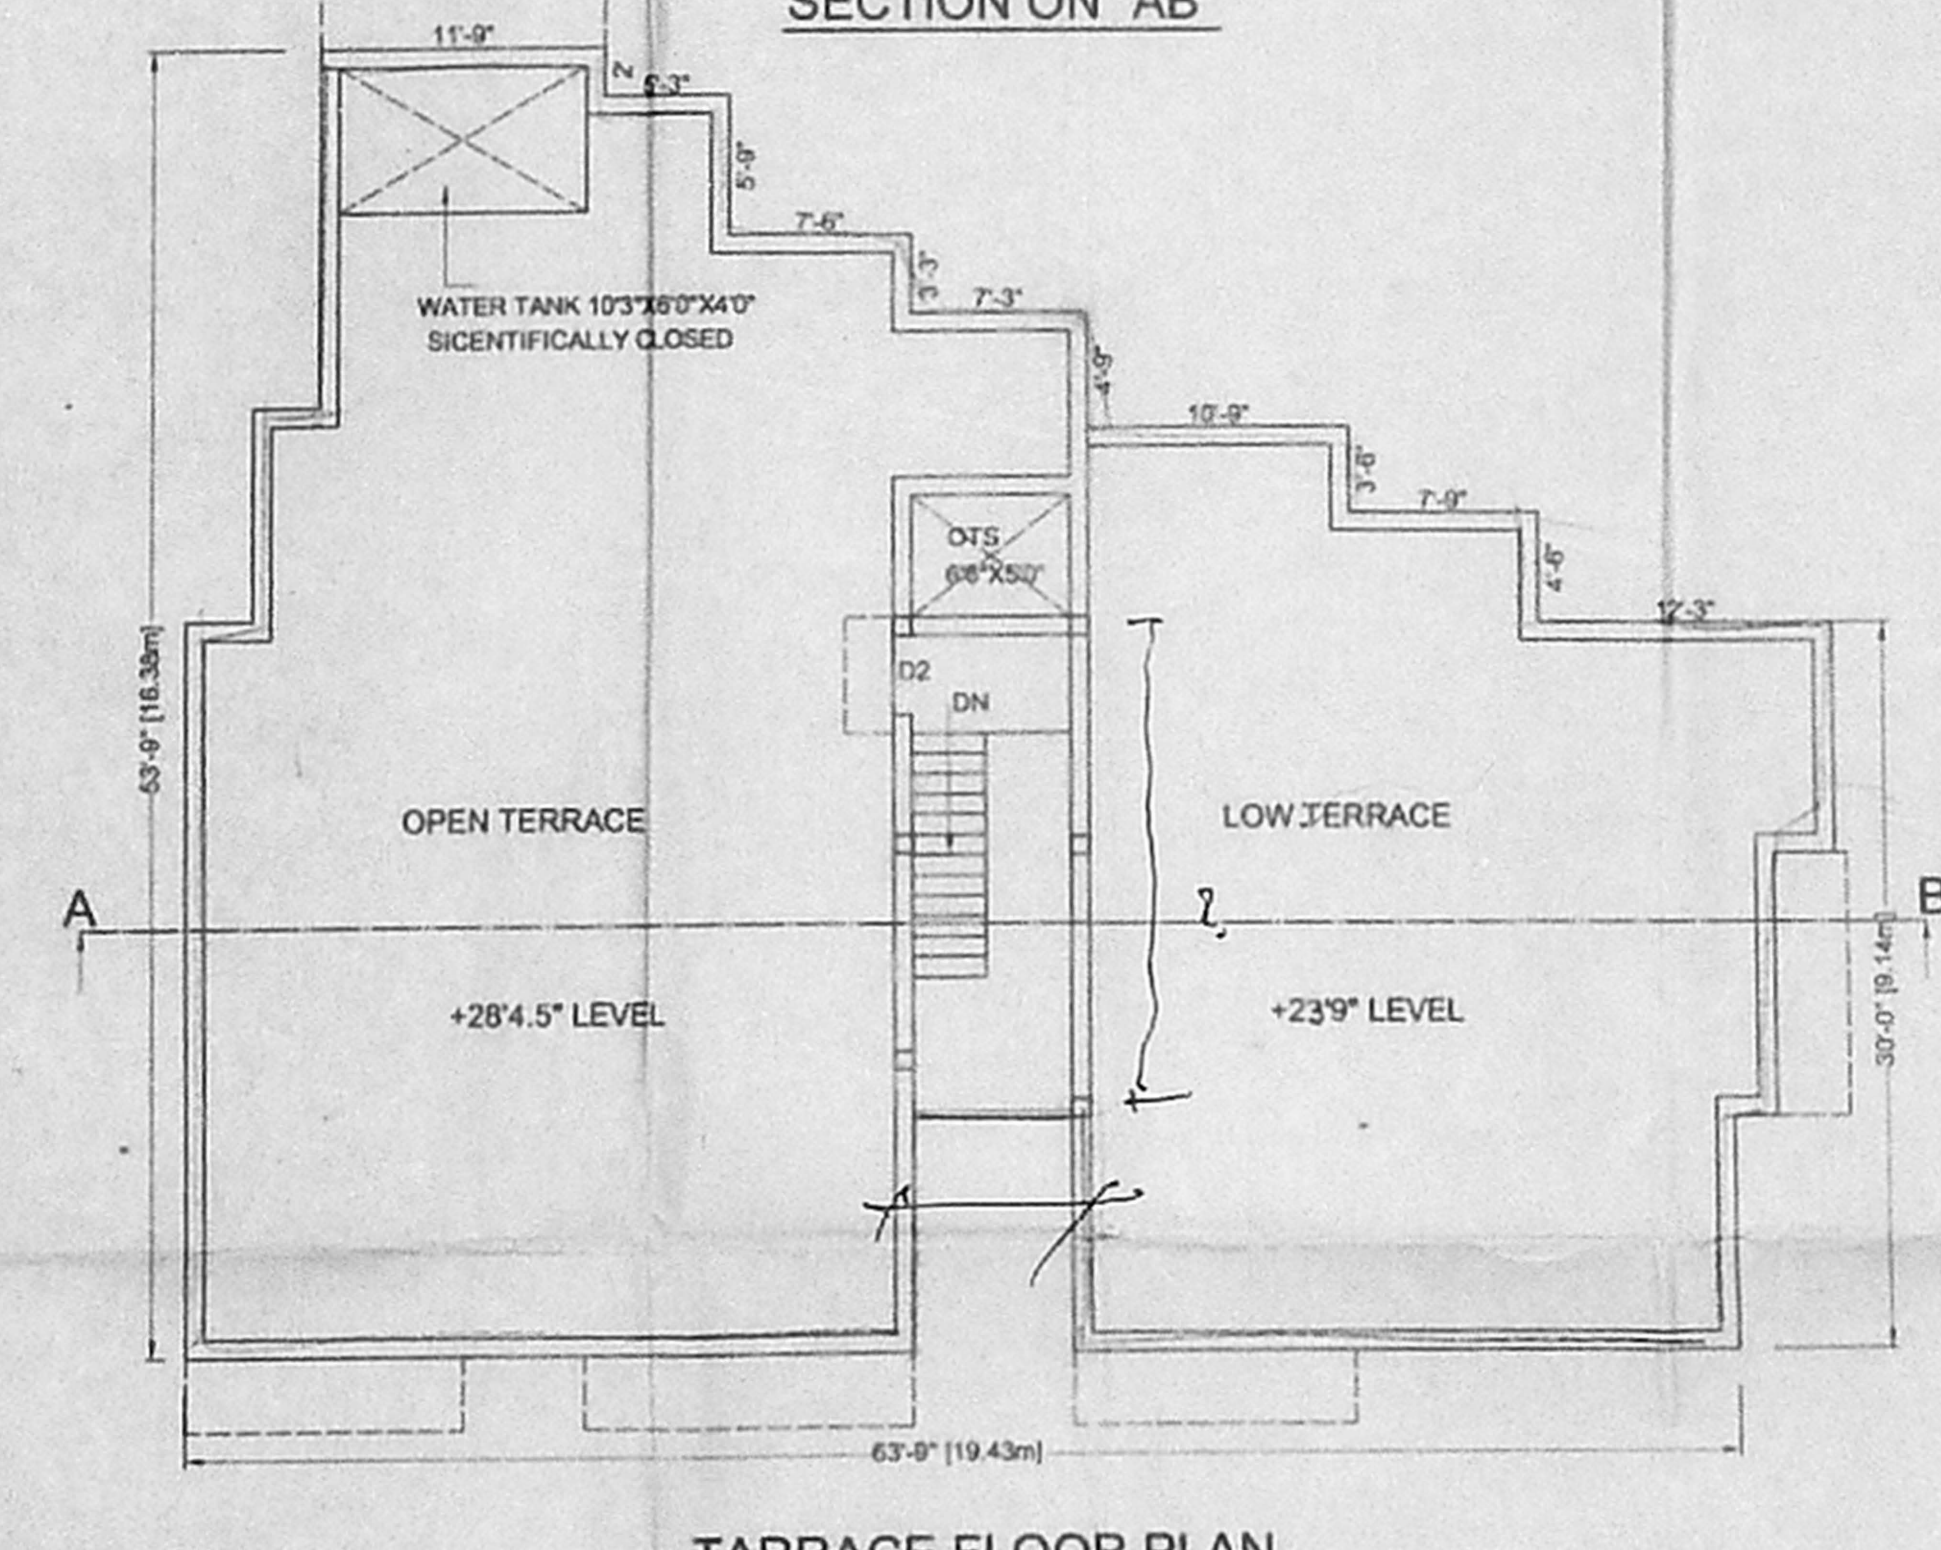

TARRACE FLOOR PLAN.

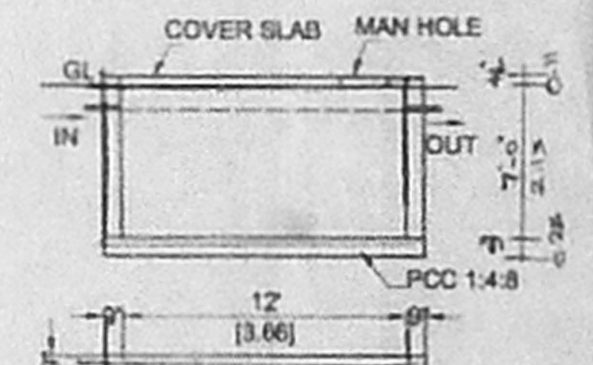

SUMP DETAILS
(SCIENTIFICALLY CLOSED)

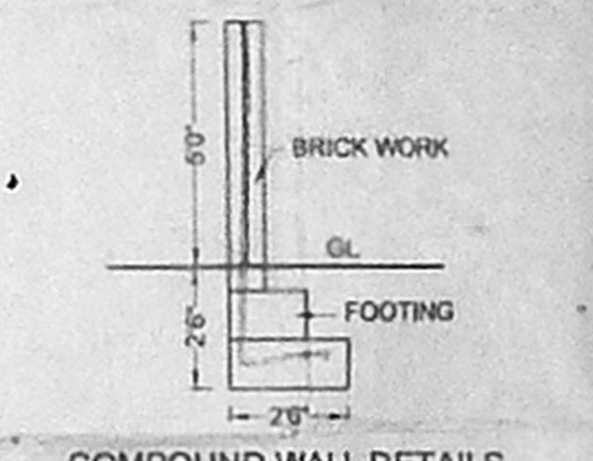


COMPOUND WALL DETAILS




GATE DETAILS



DWARF WALL
7.5 CM HEIGHT

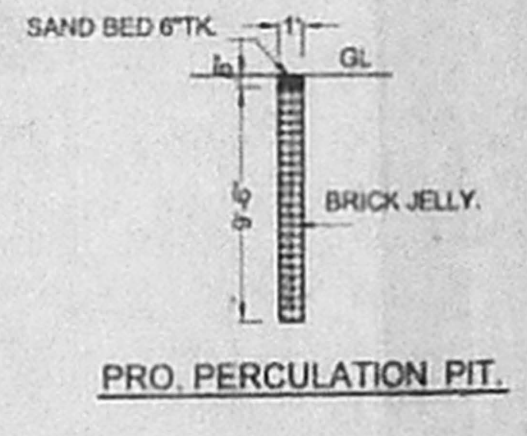

RAIN WATER FILTER TANK

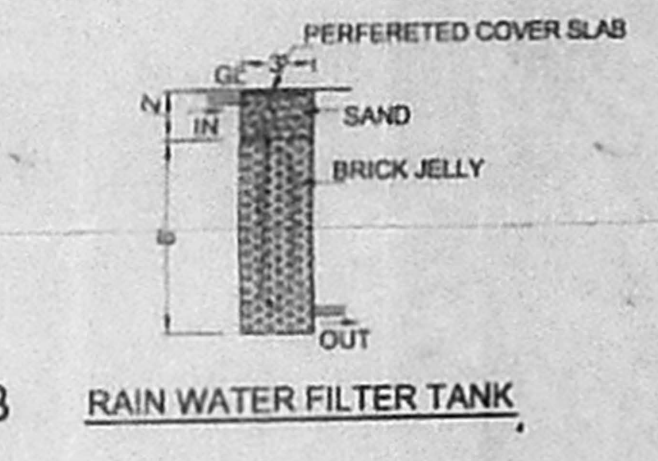

RCC COLUMN FOUNDATION.

PLAN SHOWING THE PROPOSED (STILT + 2 FLOOR) CONSTRUCTION OF RESIDENTIAL BUILDING AT PLOT No. I.C.C. 19, TNHB ARIGNAR ANNA NAGAR WESTERN EXTENTION SCHEME (NEIGHBOURHOOD SCHEME) IN T.S No. 115 PART OF PADI VILLAGE, AMBATTUR TALUK, THIRUVALLUR DISTRICT.

AMBATTUR MUNICIPALITY

SCALE: 1:100 (1"= 8')

JOINERY

1. MAIN DOOR	MD	33'X7'
2. DOOR	D1	30'X7'
3. DOOR	D2	26'X7'
4. WINDOW	W	40'X4'
5. WINDOW	W1	30'X4'
6. VENTILATOR	V	20'X16'

AREA DETAILS :-

SITE EXTET	4490 SQ.FT	417.29 SQM
GROUND FLOOR	1163 SQ.FT	108.09 SQM
FIRST FLOOR	2805 SQ.FT	260.89 SQM
SECOND FLOOR	1752 SQ.FT	162.83 SQM
TOTAL	5720 SQ.FT	531.81 SQM
PLOT COVERAGE	62.47 %	
F.S.I. : 1.27		

COLOUR INDEX.


SITE BOUNDARY	
PROPOSED CONSTRUCTION	
EXISTING ROAD	

OWNER


Signature
19/10/2015

LICENSED SERVEYOR.

S. ATHIYAMAN, B.E.,
CHARTERED ENGINEER,
Class I, L & S Surveyor-No. 193
Co-operation of Chennai
6, North Street, T. Nagar,
Chennai - 17. Ph: 2816624.
Mobile: 31038440.

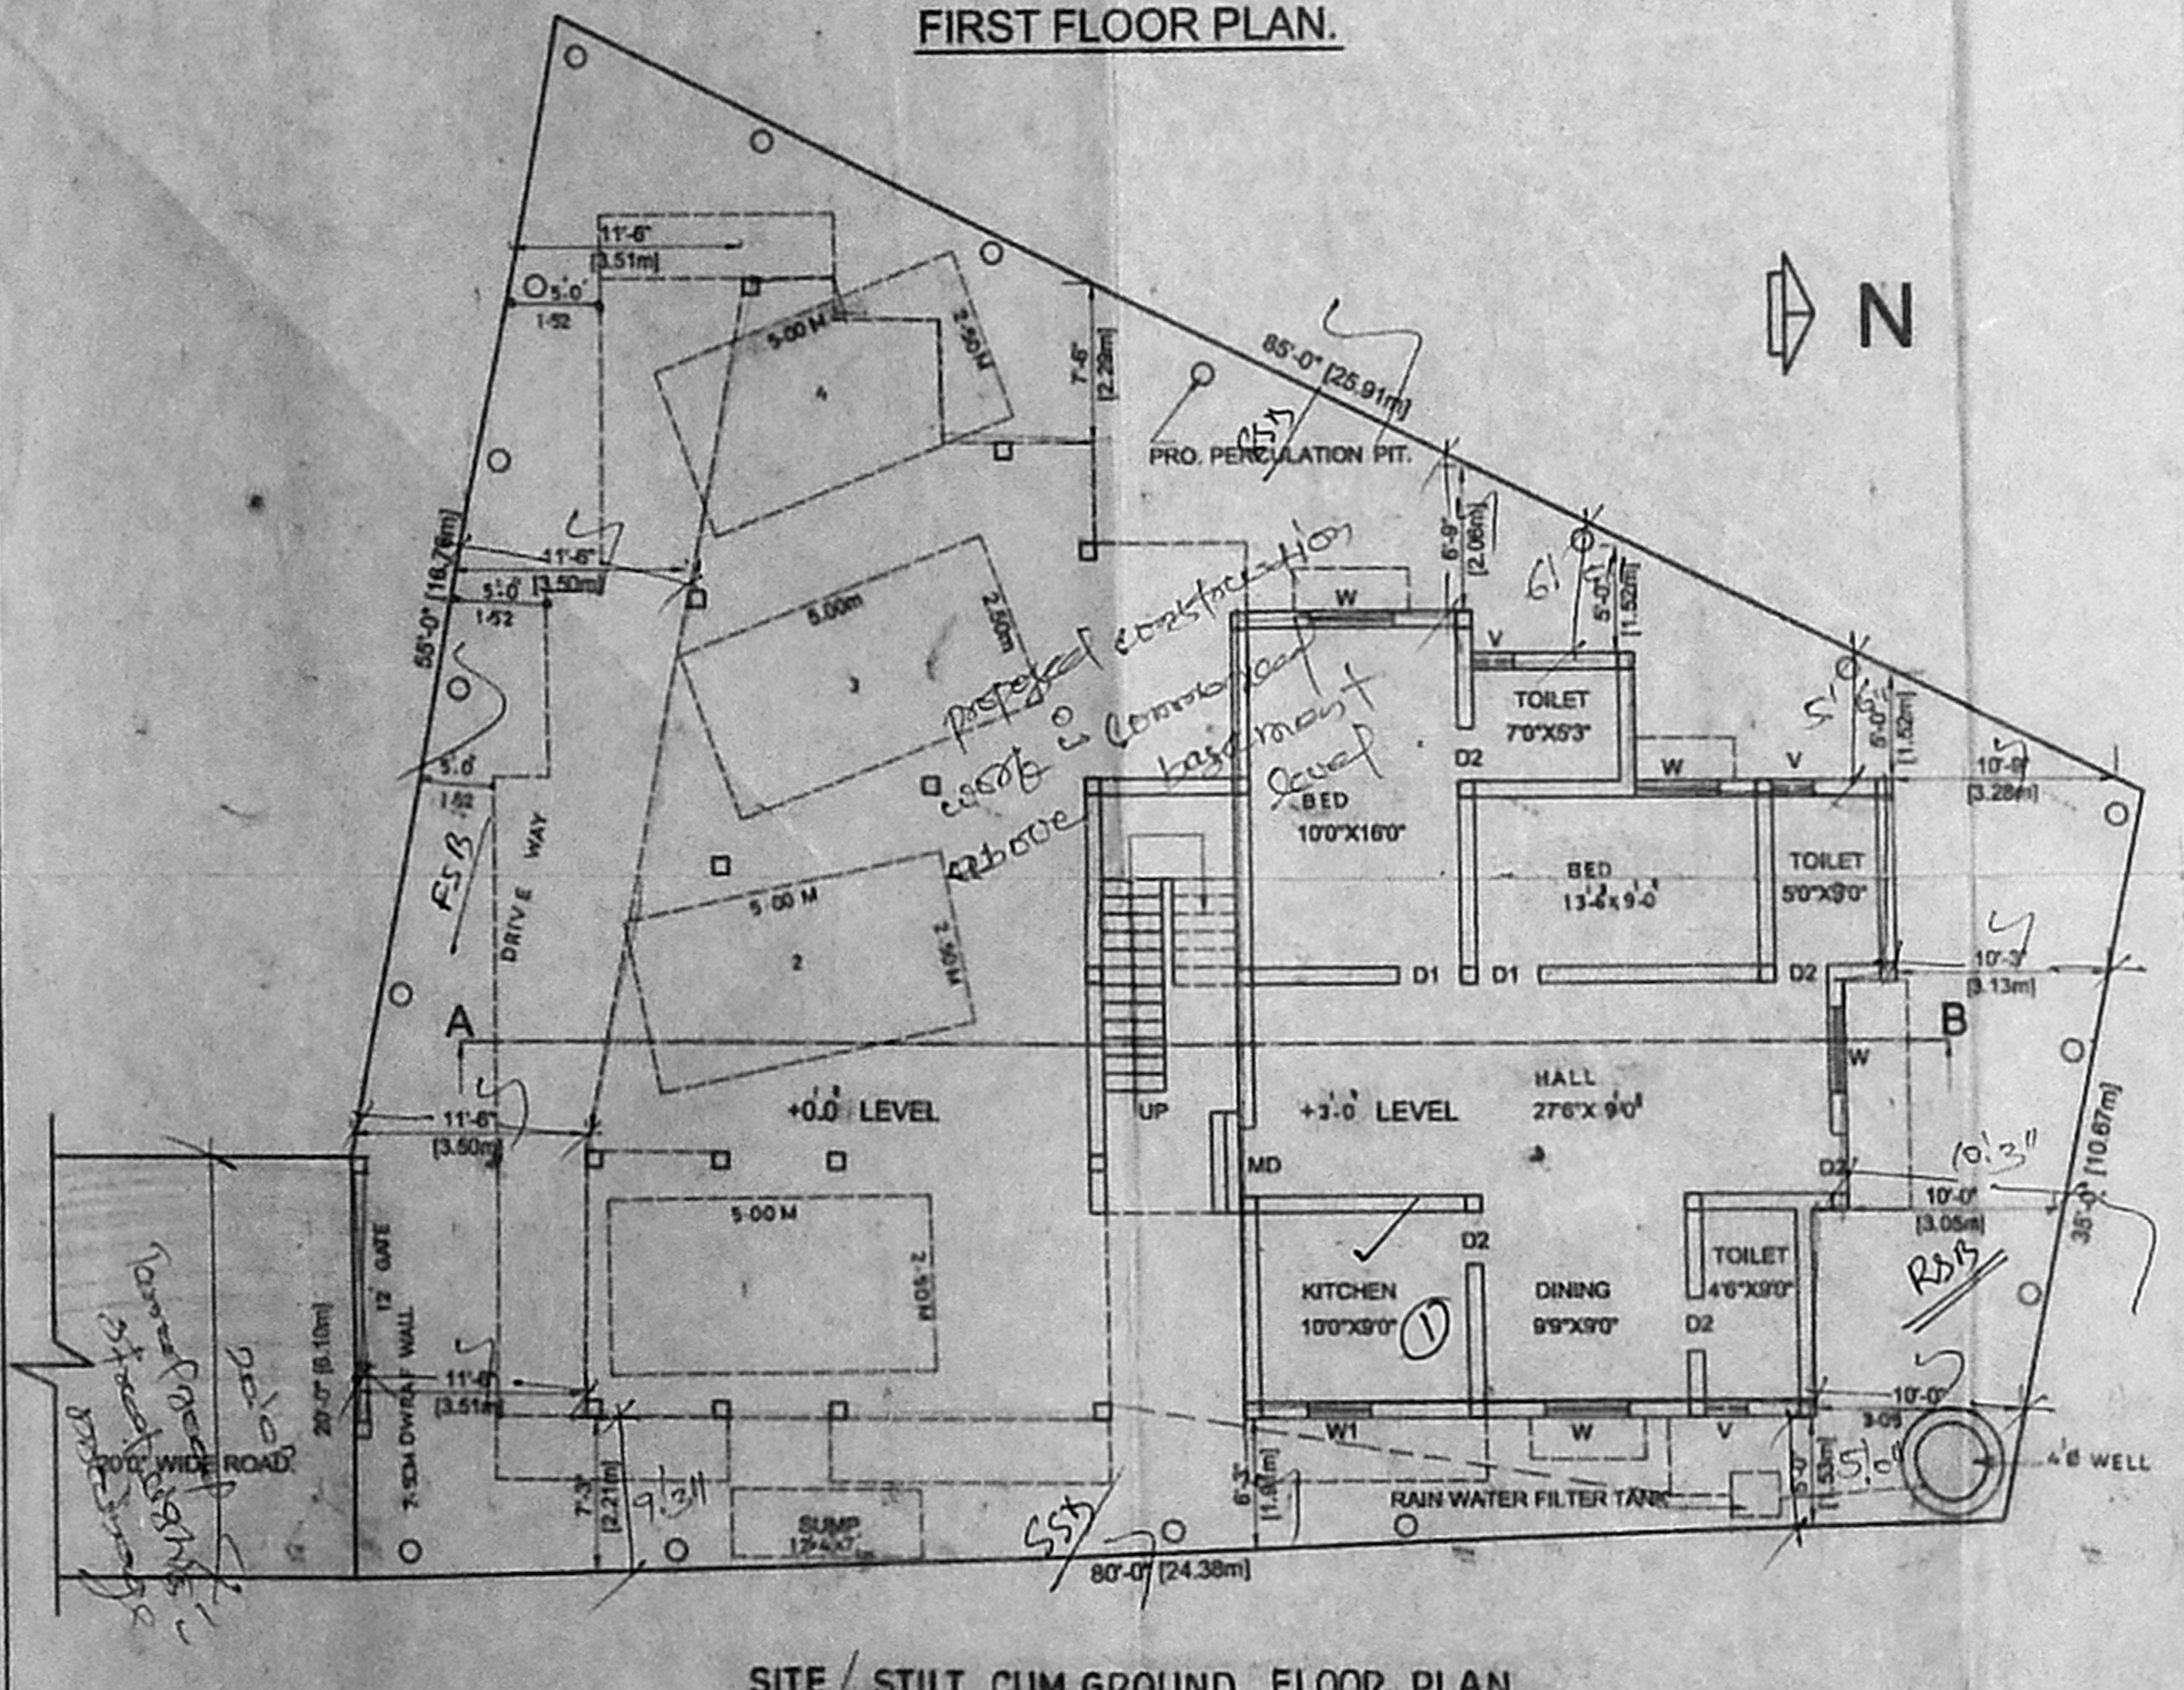

SITE / STILT CUM GROUND FLOOR PLAN

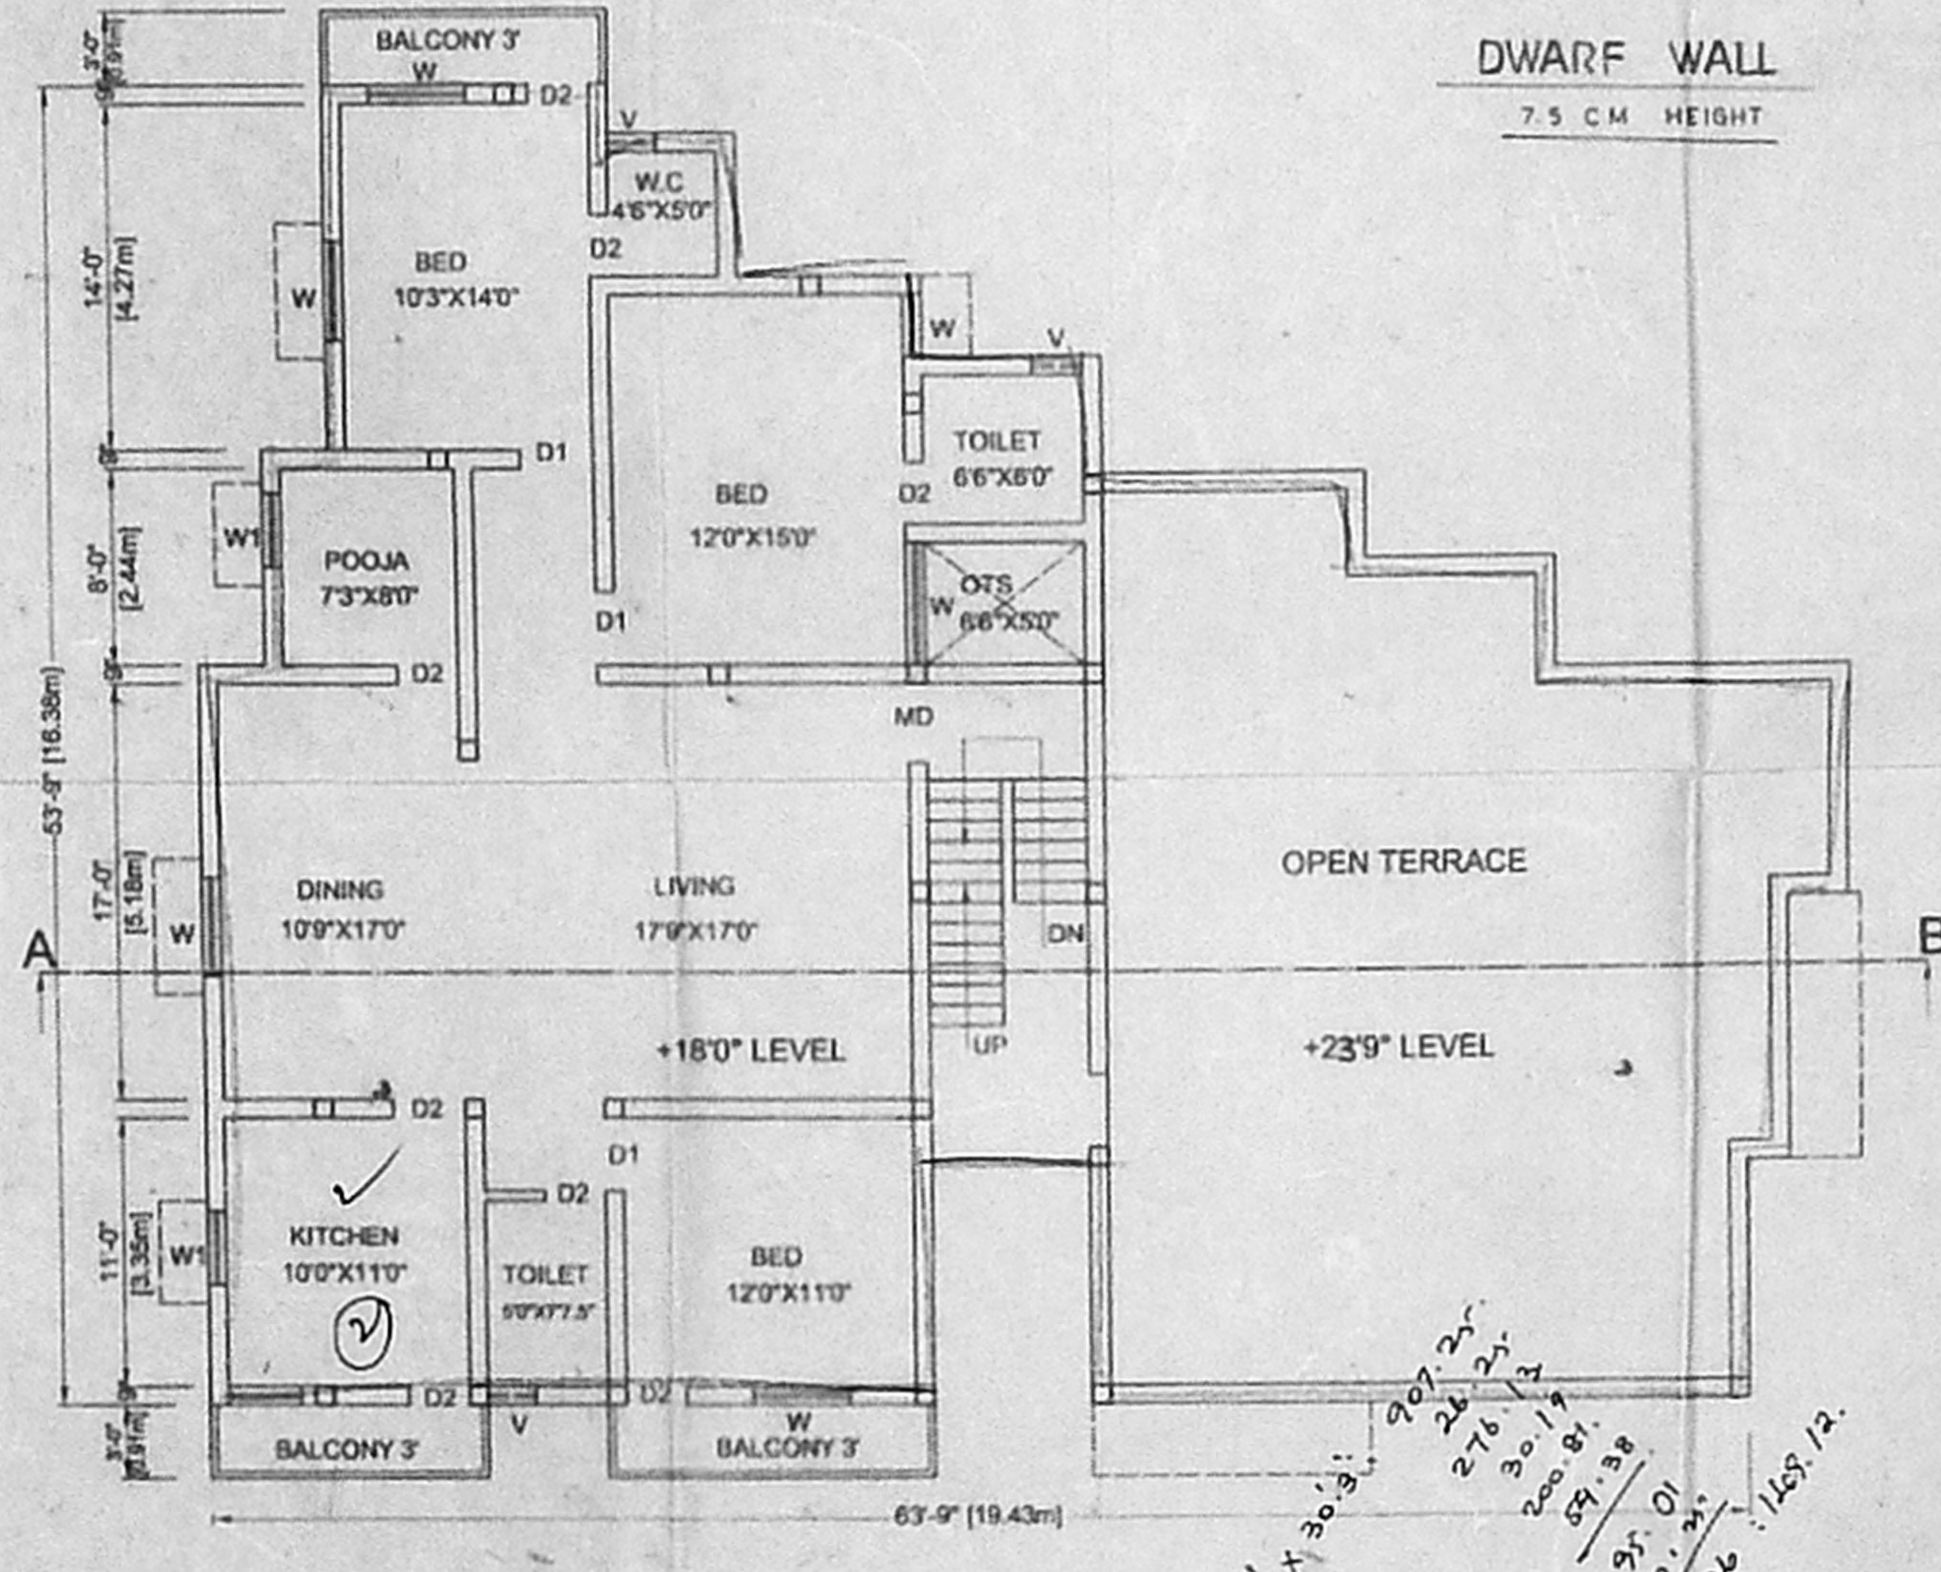

SECOND FLOOR PLAN.

Handwritten notes:
20' x 16' x 15' x 12'
24' x 24' x 24' x 24'
20' x 20' x 20' x 20'
20' x 20' x 20' x 20'
14' x 20' x 20' x 20'
14' x 20' x 20' x 20'
14' x 20' x 20' x 20'