



A/897/517/2005

OFFICE COPY


Planning Permit No. **APPROVED**
 SUBJECT TO THE CONDITIONS IN THIS OFFICE LETTER
 No. 5188/2005 Date: 9.2.2005
 FOR MEMBER SECRETARY
 CHENNAI METROPOLITAN
 DEVELOPMENT AUTHORITY
 CHENNAI - 600 008

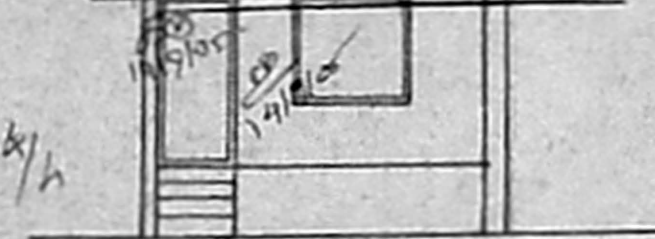


ELEVATION

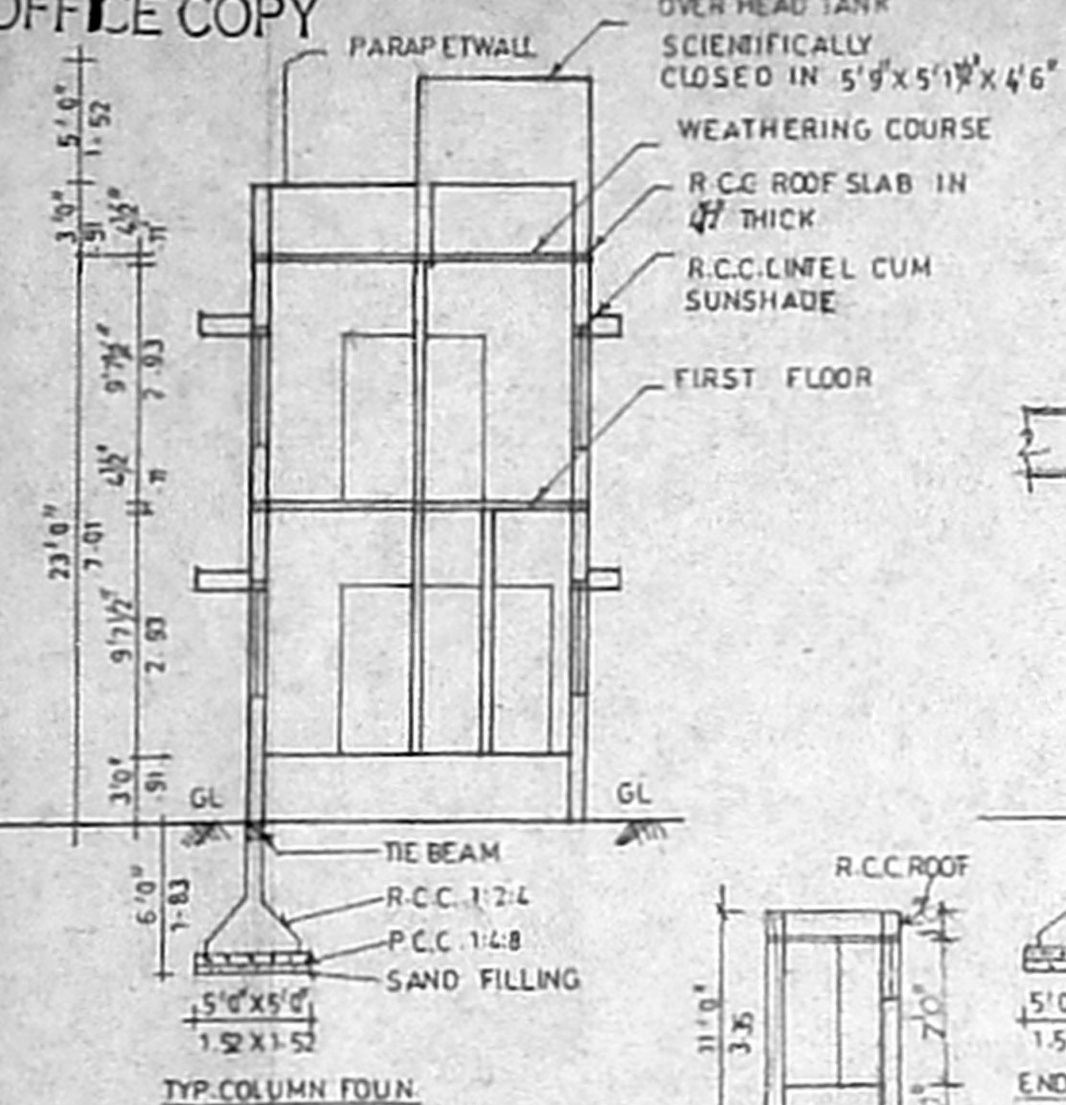

SECTION ON MM

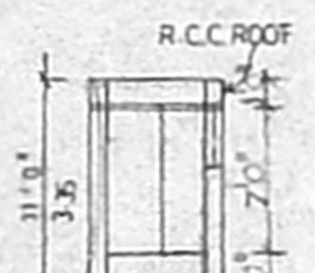

SECTION ON NN

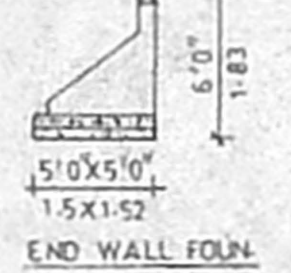


SECTION OF DWARF WALL




ELEVATION OF COMPOUND WALL


PEBBLE BED DETAILS

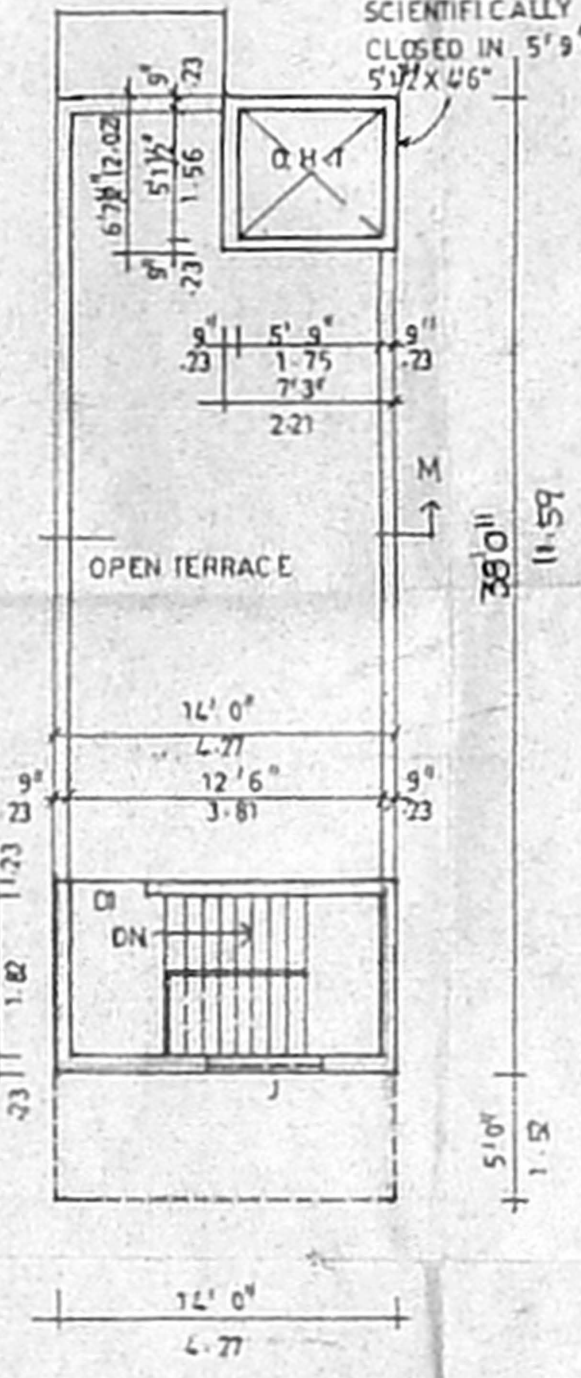


TERRACE FLOOR PLAN

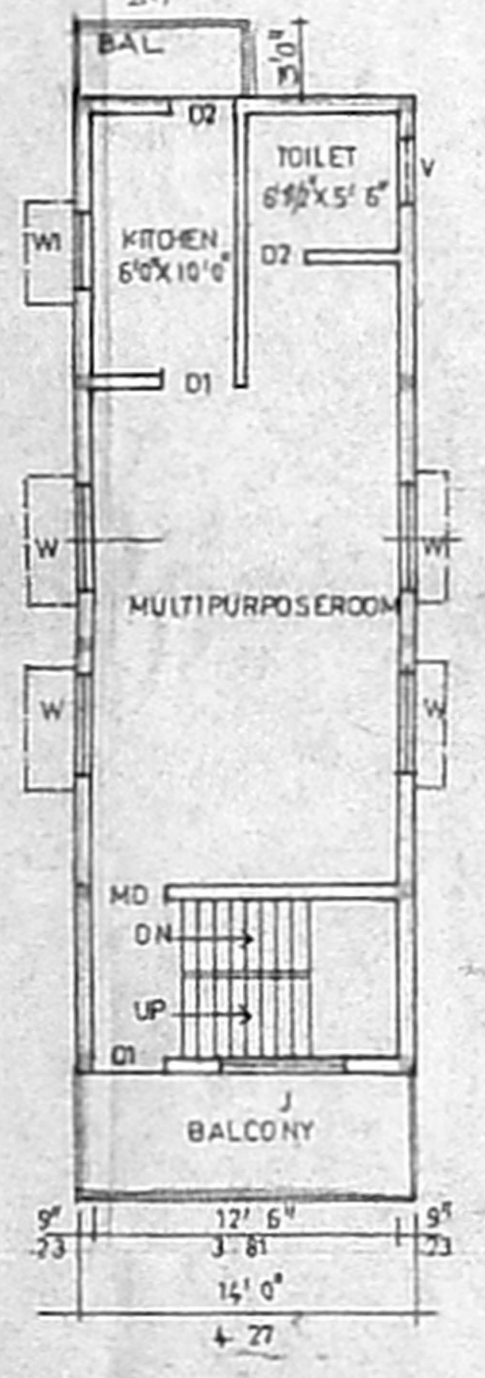

FIRST FLOOR PLAN

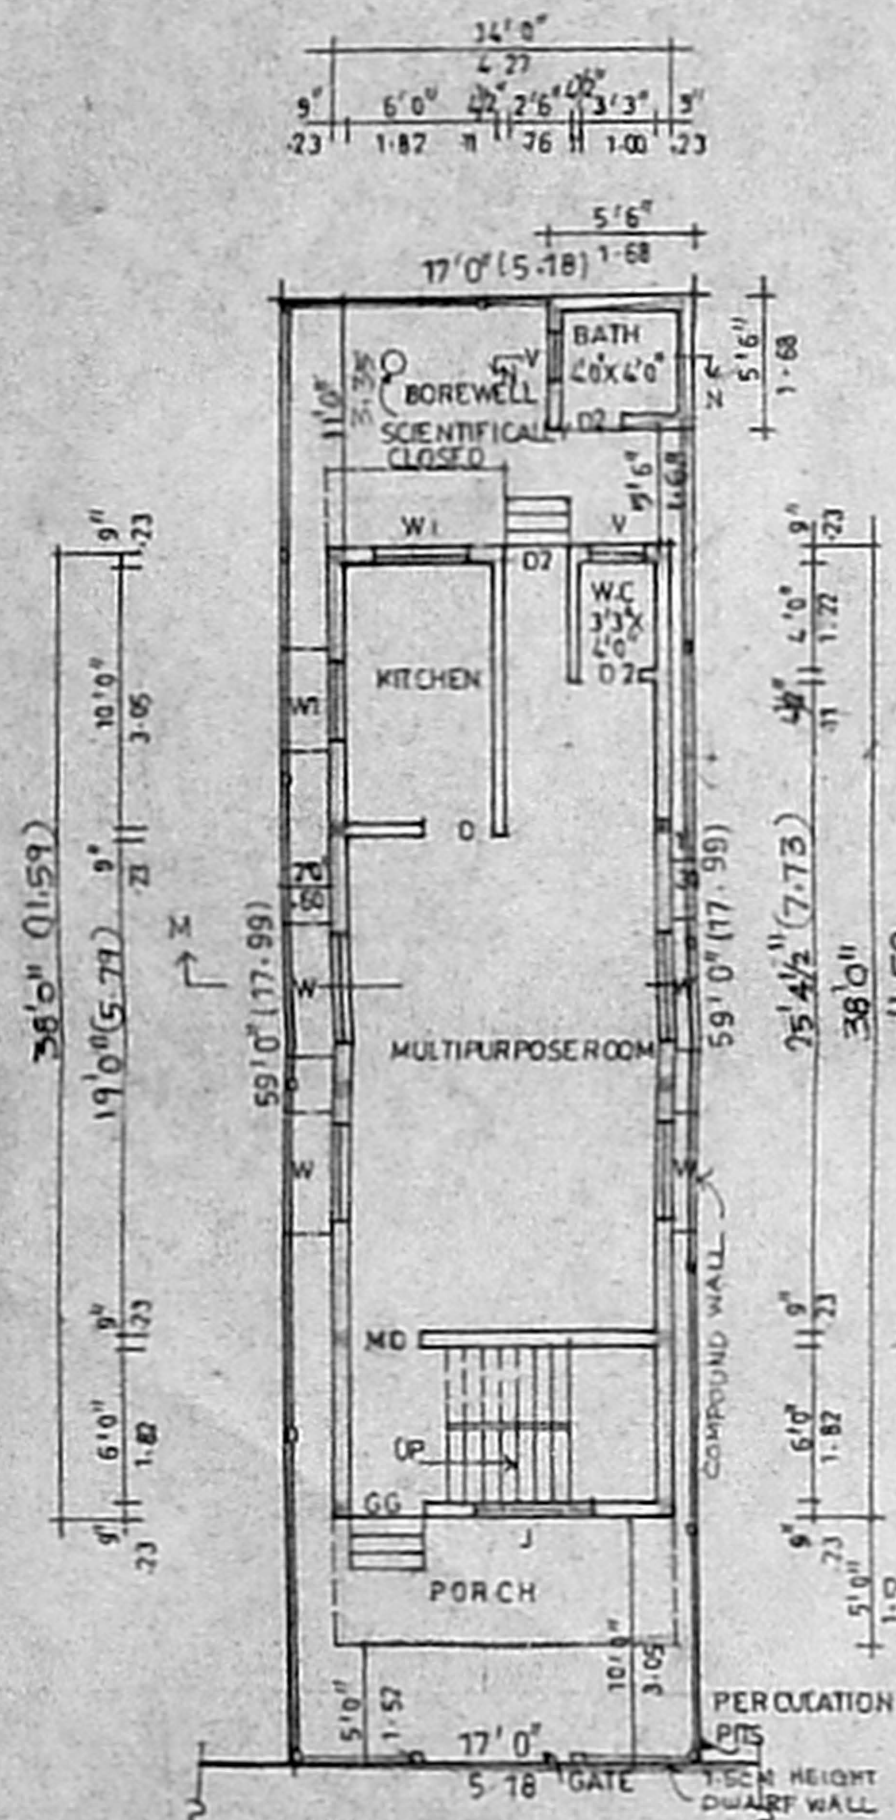


SITE CUM GROUND FLOOR PLAN

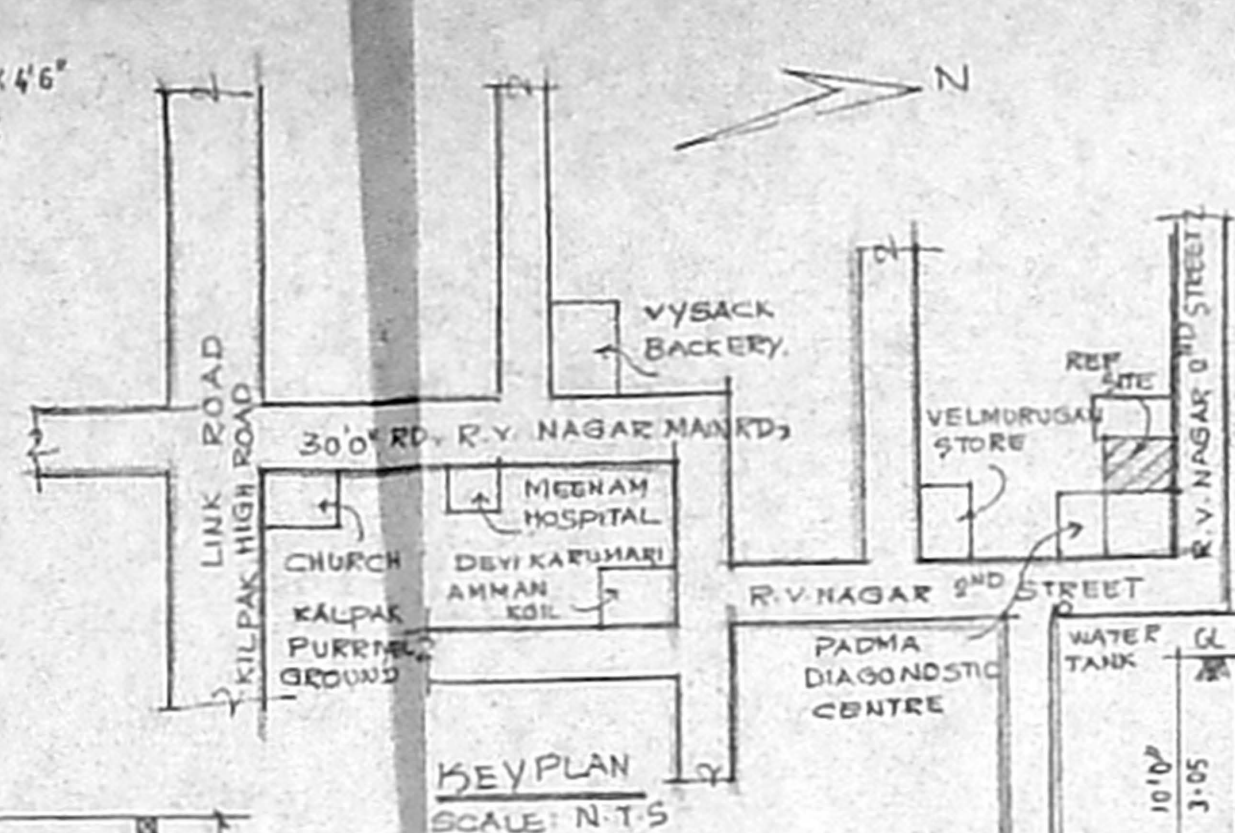


KEY PLAN SCALE: N.T.S



SLIDING GATE 16'6" WIDE

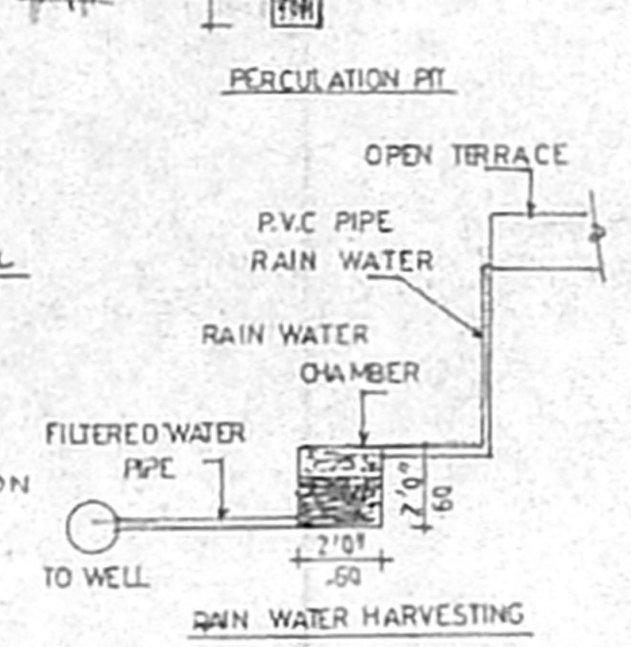

RAIN WATER HARVESTING

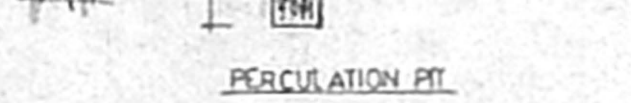

PERCUSSION PIT

64x45

PLAN SHOWING THE PROPOSED
 RESIDENTIAL BUILDING AT OLD DOOR NO 1p
 NEW NO: 1/1pt, T.S.NO: 59/25pt,
 BLOCK NO: 13, R.V. NAGAR IIND CROSS
 STREET, ANNA NAGAR, EAST,
 CMDA - A CHANNEL
 AYNAVARAM VILLAGE, A2/9659/05
 ZONE: IV
 SCALE: 1:80 (1:100) D.P.

AREA DETAIL 64x45

PLOT AREA	1003 SFT, 93.18M ²
G FLOOR	632.25 SFT, 58.73M ²
F FLOOR	623.375 SFT, 57.91M ²
TOTAL	1255.62 SFT, 116.64M ²
PLOT COVERAGE	63% < 85%
FLOOR SPACE INDEX	1.25 < 1.50

SCHEDULE OF JOINERY

MD	MAIN DOOR	3'3" X 7'0"	1.00 X 2.13
D1	DOOR	3'0" X 7'0"	0.91 X 2.13
D2	DOOR	2'6" X 7'0"	0.76 X 2.13
W	WINDOW	5'0" X 4'6"	1.52 X 1.37
W1	WINDOW	4'0" X 4'6"	1.21 X 1.37
W2	WINDOW	3'6" X 4'6"	1.06 X 1.37
V	VENTILATOR	3'0" X 2'6"	0.91 X 0.76

COLOUR INDEX

PROPOSED	[Symbol]
ROAD	[Symbol]
BOUNDARY	[Symbol]

OWNER

Cell: 9810417180
S SUNDARAM L.C.E.
 CIVIL ENGINEER AND
 LICENSED SURVEYOR
 CLASS II NO. 1/106
 CORPORATION IN CHARGE
 PLOT NO. 5, MINURELLA ANDAR
 NAGAR, KAVAYEE
 PUZHAI (P.), C.I.E.

A. Anantharam
 PH. 4831510
A. Anantharam, D.C.E.
 THIRUMALA PLANNERS AND
 CONSULTING CIVIL ENGINEER
 LICENSED SURVEYOR L.S. NO. 9
 NO. 723/A, PALANI ANDAR
 VADAPALANI, CHENNAI - 600 024

LICENSED SURVEYOR