



OFFICE COPY

APPROVED
 SUBJECT TO THE CONDITIONS IN
 THIS OFFICE LETTER
 No. 2/9830/05 Date - 9-2-05
 FOR MEMBER SECRETARY
 CHENNAI METROPOLITAN
 DEVELOPMENT AUTHORITY
 CHENNAI-600 008.

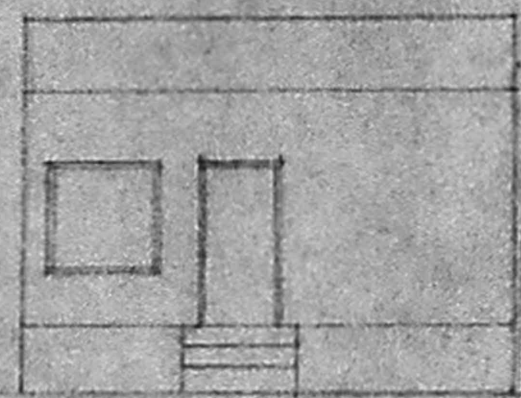


ELEVATION


15/10/05

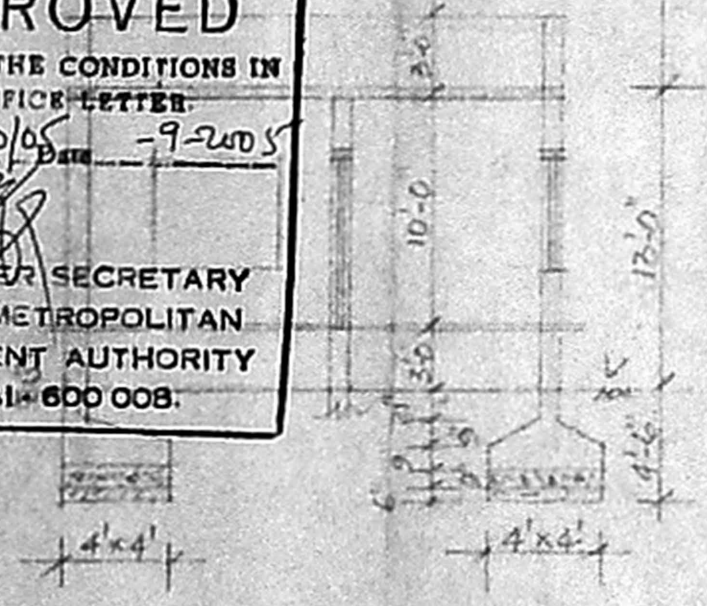

SECTION ON AB

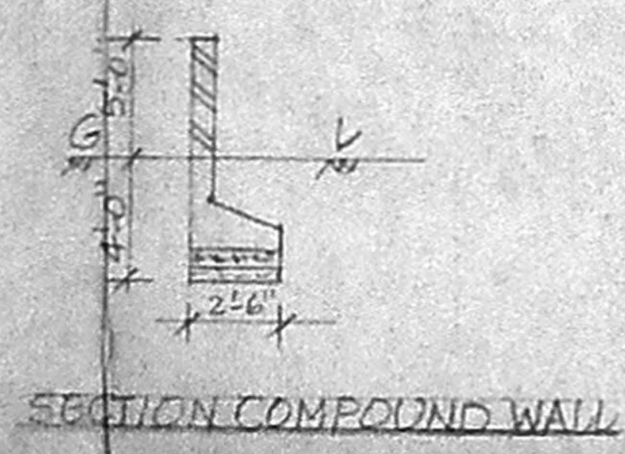


SECTION COMPOUND WALL

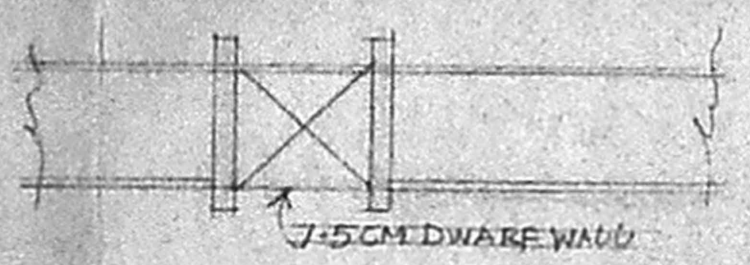

7.5CM DWARE WALL

COMPOUND WALL ELEVATION

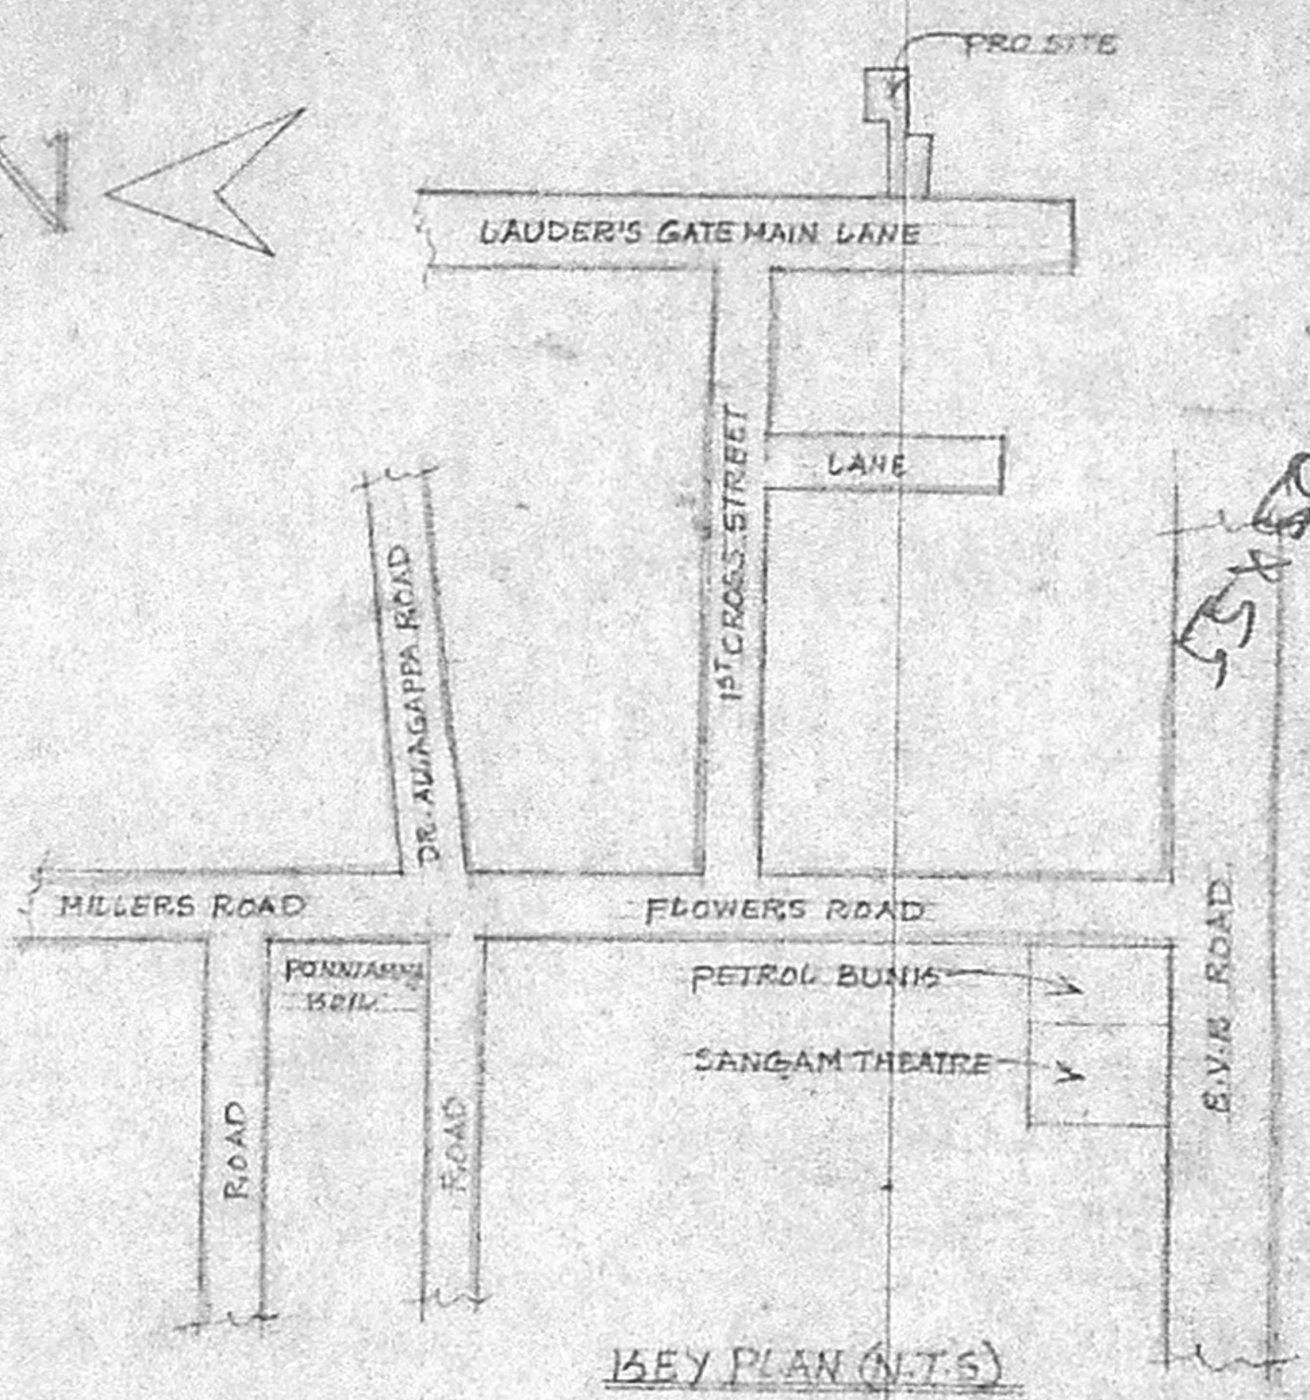

KEY PLAN (N.T.S)

SPECIFICATION

SAND FILLING
 P.C.C. 1:4:8 MIX
 R.C.C. COLUMN SIZE 9"x9"
 BRICK WORK IN C.M. 1:6 MIX
 R.C.C. LINTEL & ROOF SLAB 1:2:4 MIX

CMDA 'A' CHANNEL
 No. 2/9830/05

Scale: Original / Revised Plan
 P.A.E. 24/10/05 DE. JAYEDY

D. DOOR	3'-3" x 7'-0"
D.A.P.	3'-0" x 7'-0" D.P.
W. WINDOW	4'-6" x 4'-0"
W.I.	3'-0" x 4'-0"
V. VENTILATION	1'-6" x 2'-0"

COLOUR REFERENCE

PROPOSED []
 SITE BOUNDRY []
 ROAD []

AREA STATEMENT

PLOT EXTENT 1543.00 SFT 143.49 M²
 GROUND FLOOR 280.96 " 26.12 "
 FOOT COVERAGE 18.1/
 F.S.L. 0.18

PLAN SHOWING THE PROPOSED
 RESIDENTIAL RECONSTRUCTION
 AT OLD DOOR NO. - 12/C. NEW - 12,
 LAUDER'S GATE MAIN LANE,
 PURASAWALKAM, CHENNAI.
 IN.D.S. NO. - 72, F.S. NO. - 40, NEW
 S. NO. - 40/67, PURASAWALKAM
 VILLAGE, BLOCK NO. - 2
 ZONE - V, DIVISION - 71.
 SCALE: 1" = 8'-0"


Vadivambal.

(Signature)

OWNER

K.V. Venkataram
 Er. K. V. VENKATARAMAN, D.C.E.,
 Civil & Sanitary Engineering
 Licensed Surveyor, Corporation of Chennai
 No. 3, Neelakandan Street,
 Nungambakkam, Chennai - 600 034.

LICENSED SURVEYOR

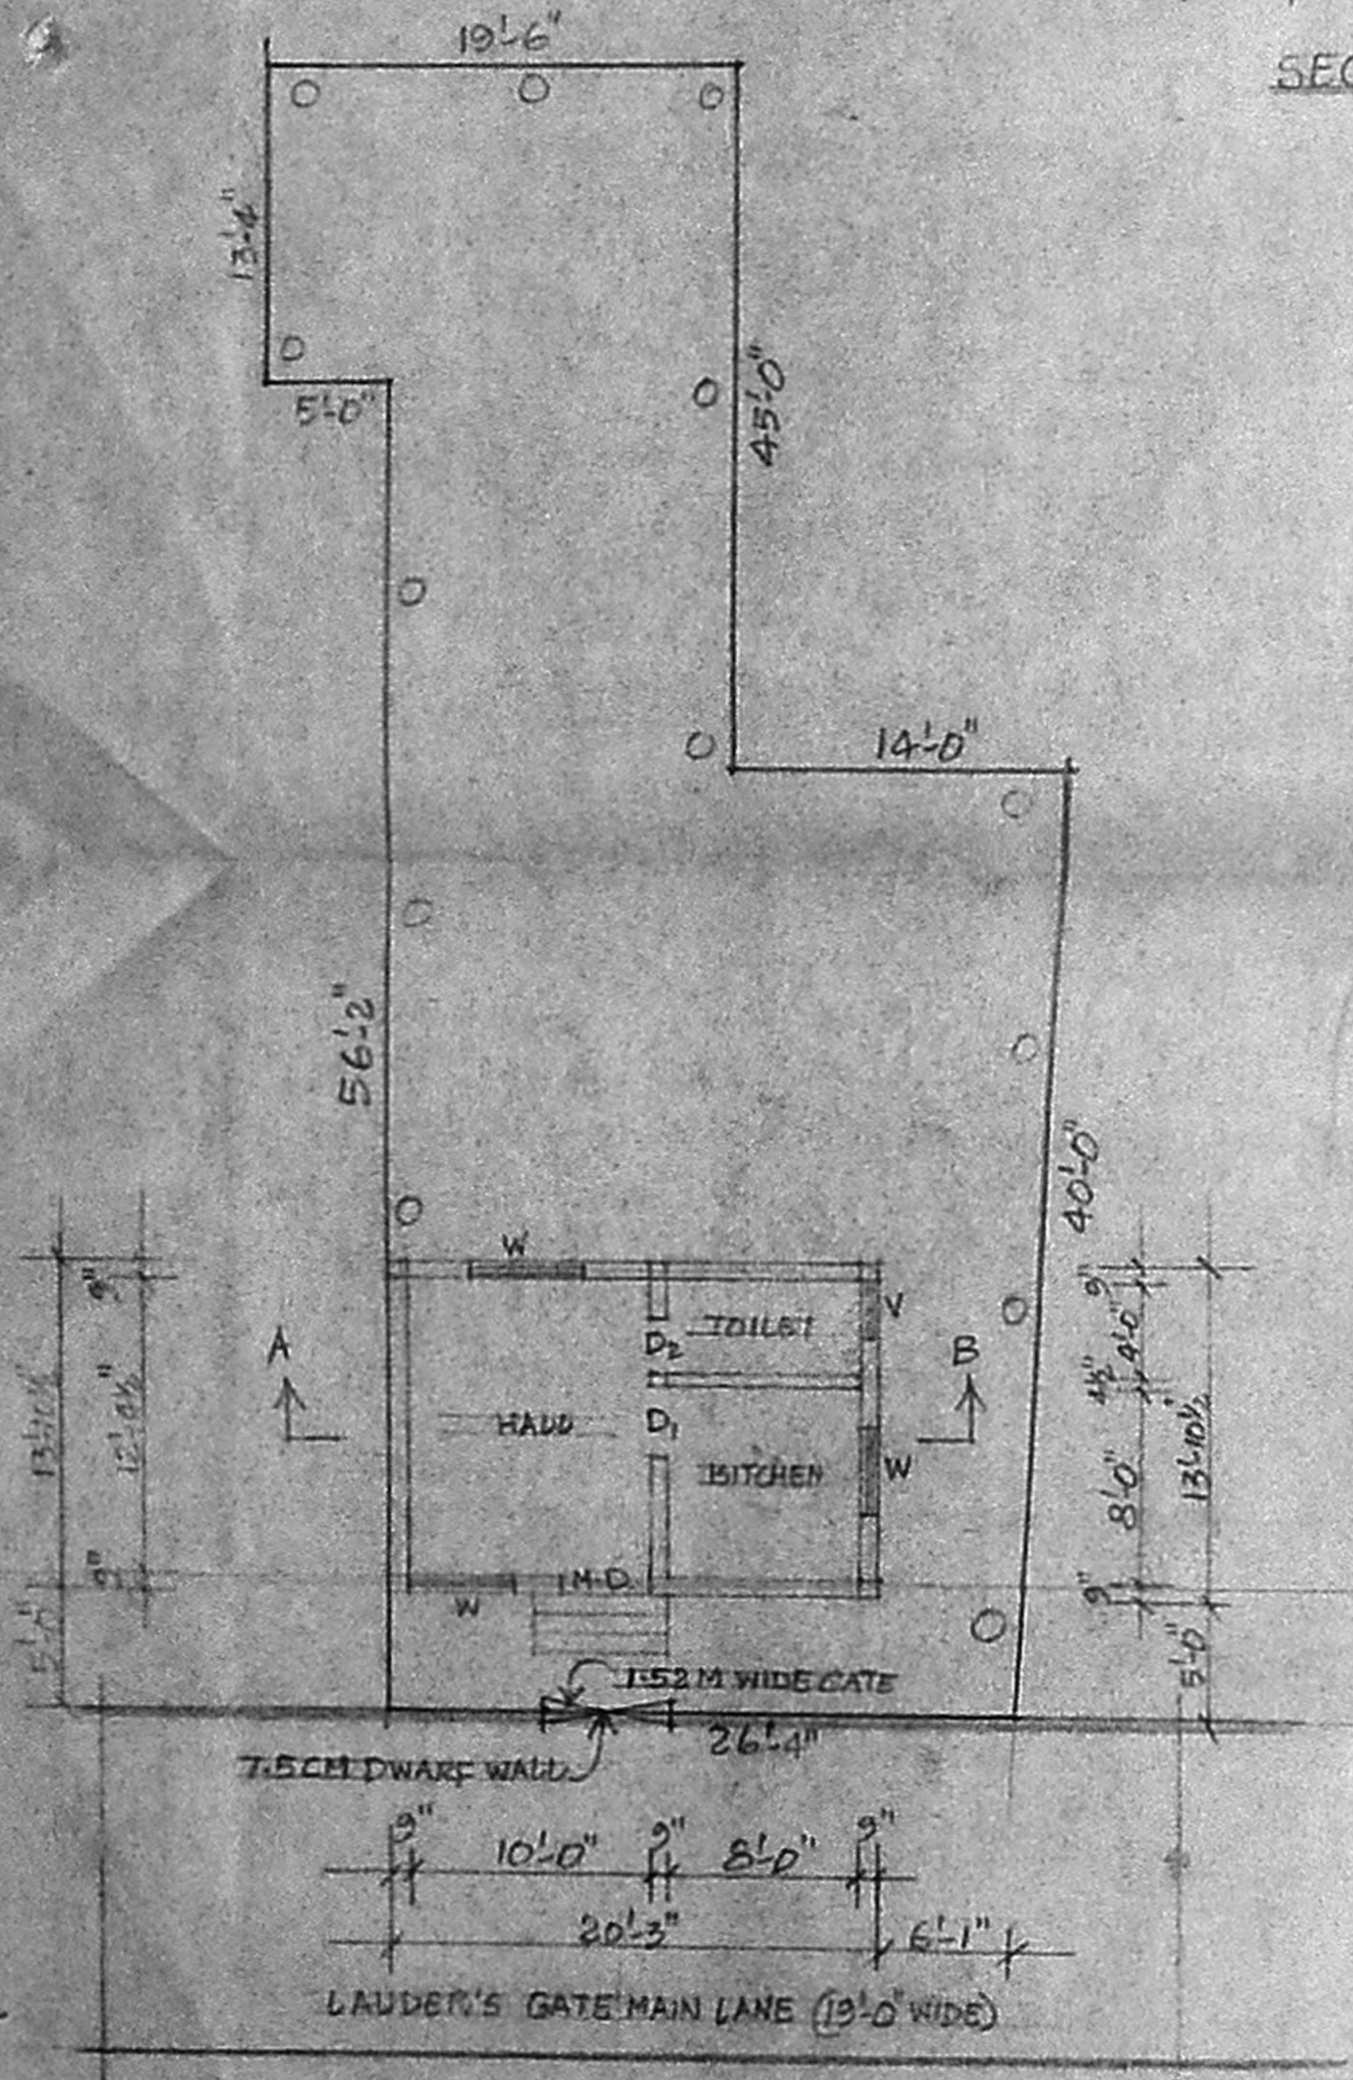

SITE CUM GROUND FLOOR PLAN