

FRONT ELEVATION

OFFICE COPY

APPROVED


SUBJECT TO THE CONDITIONS IN THIS OFFICE LETTER.

FOR MEMBER, SECRETARY
CHENNAI METROPOLITAN
DEVELOPMENT AUTHORITY
CHENNAI - 600 008.

Planning Permit No. 1256/676/PS
Date 12.05.2010

SECTION ON A-B



GATE PLAN & ELEVATION

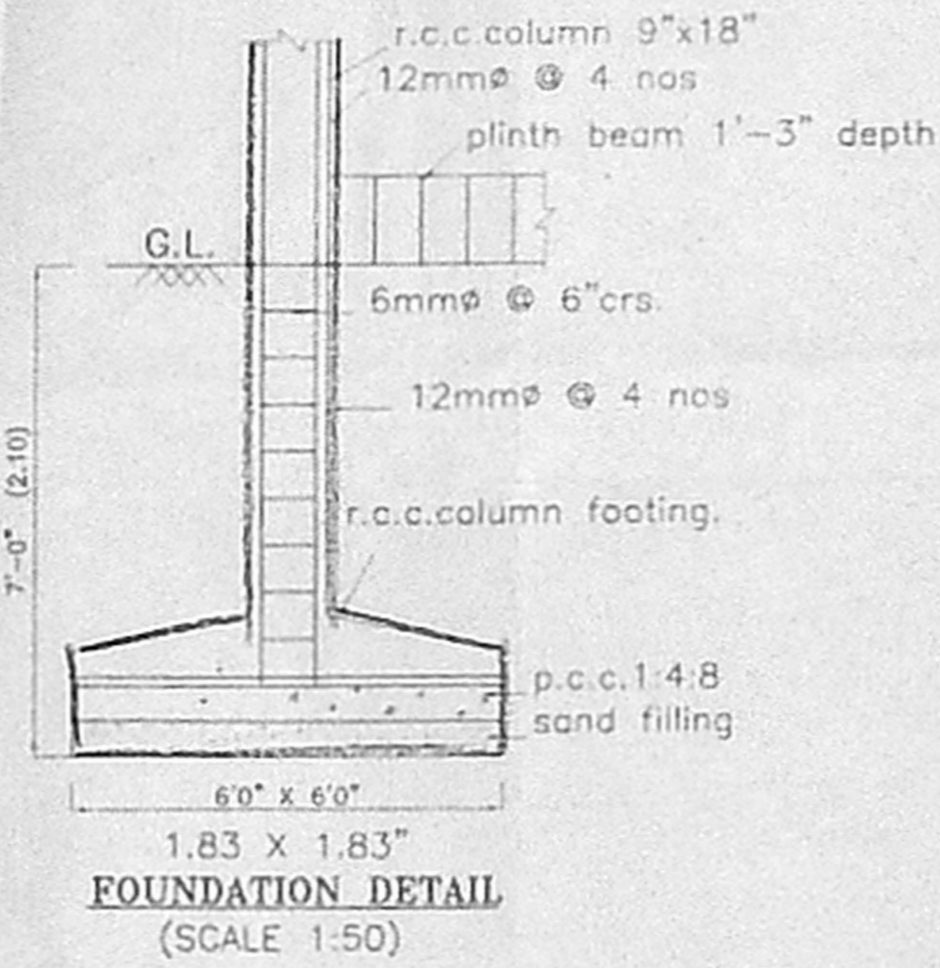


FOUNDATION DETAIL
(SCALE 1:50)

RAIN WATER
CONSERVATION


DETAILS OF
BOREWELL

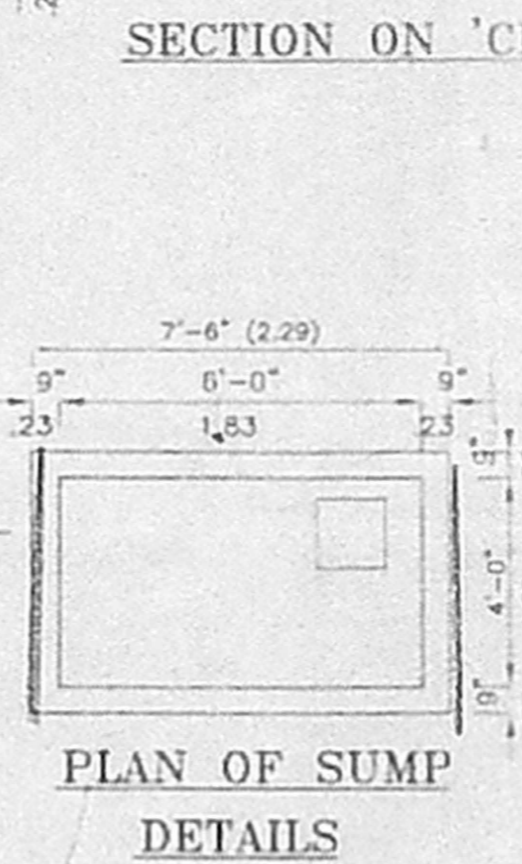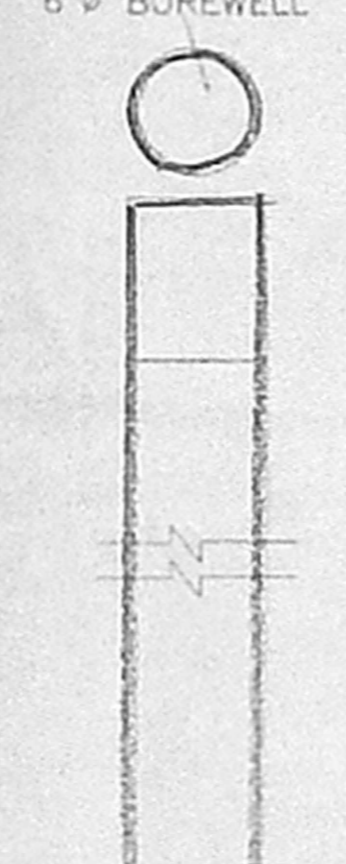


PLAN OF SUMP
DETAILS

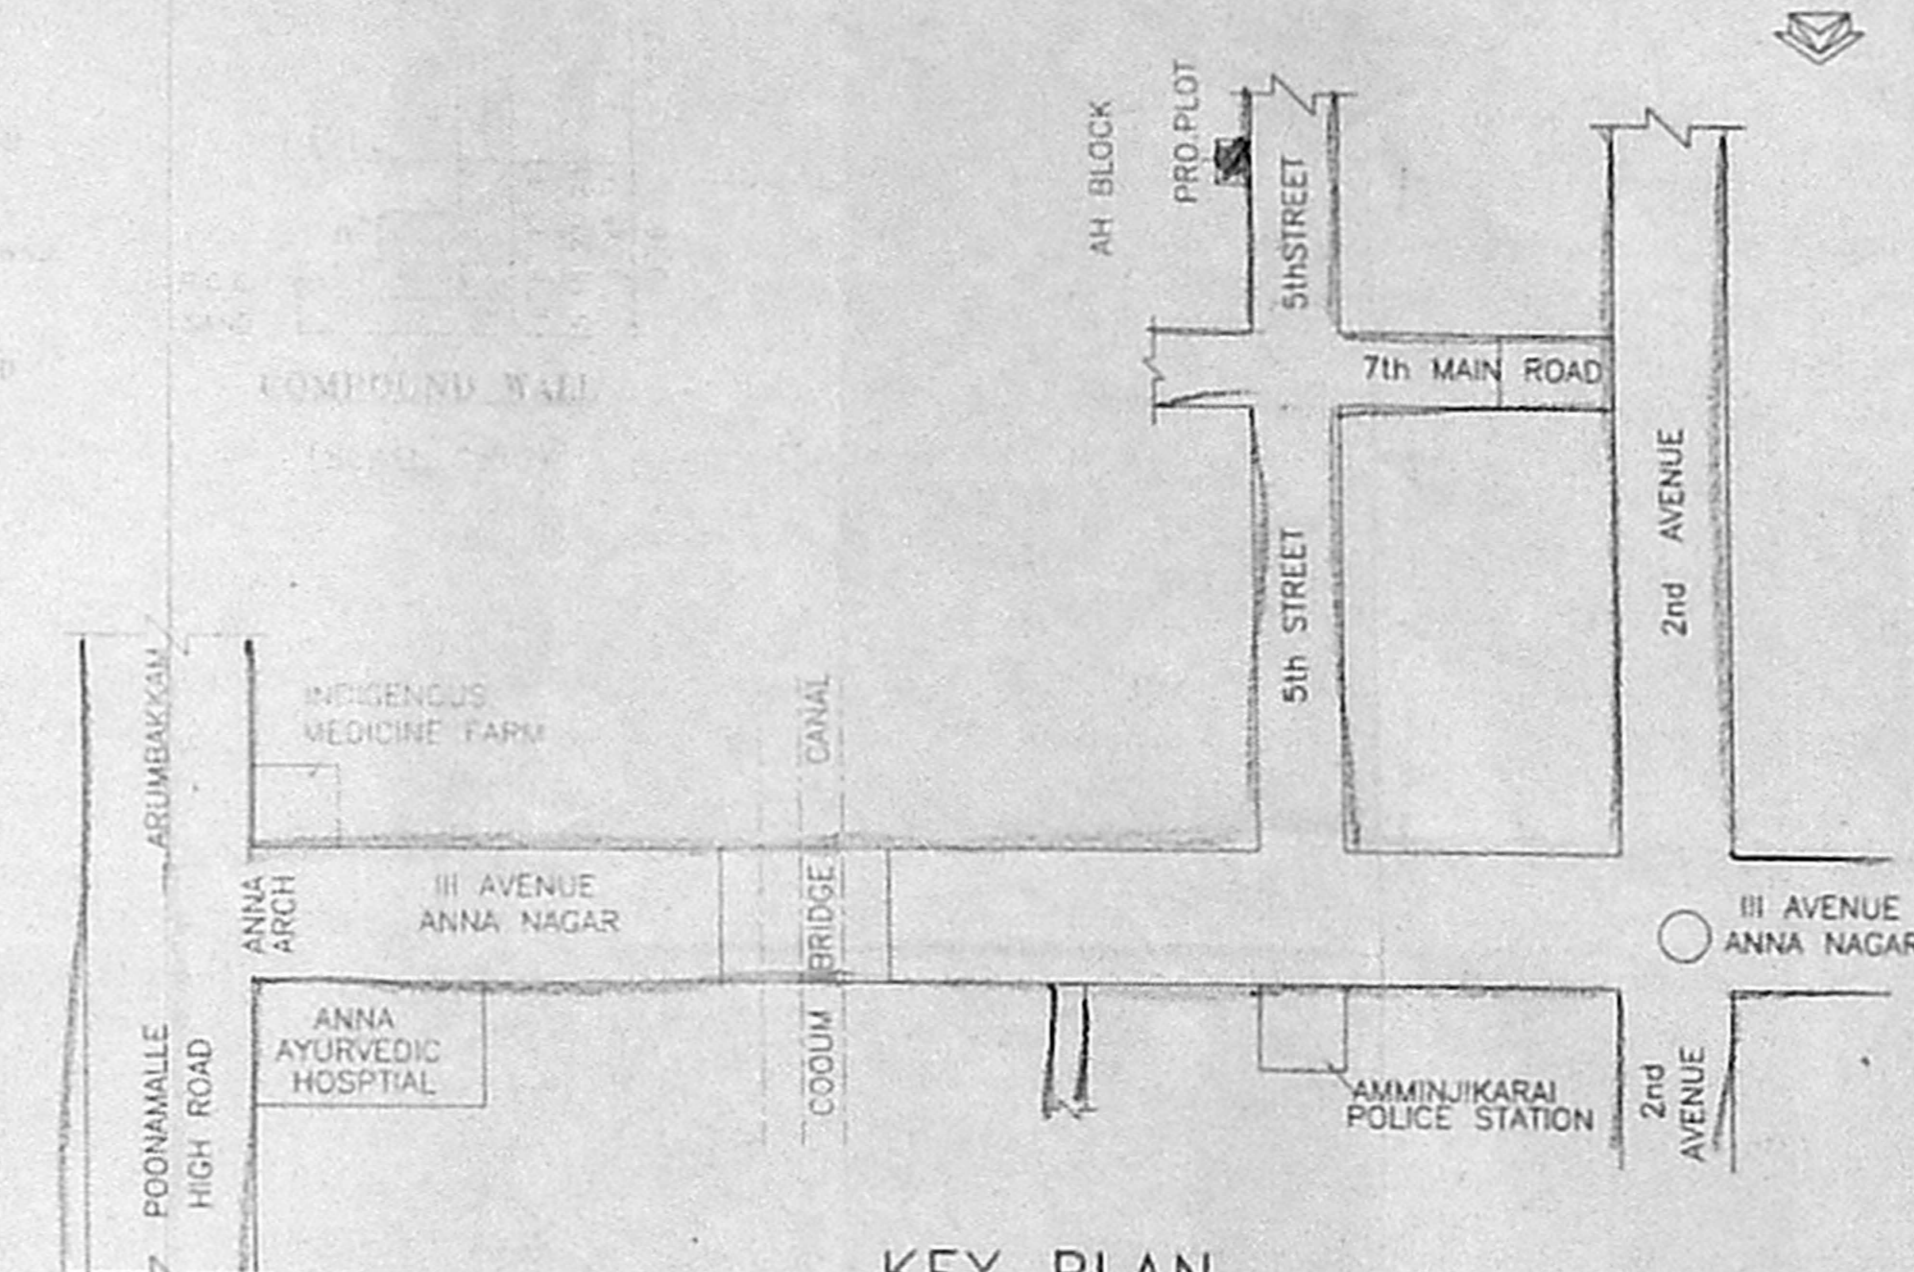


KEY PLAN

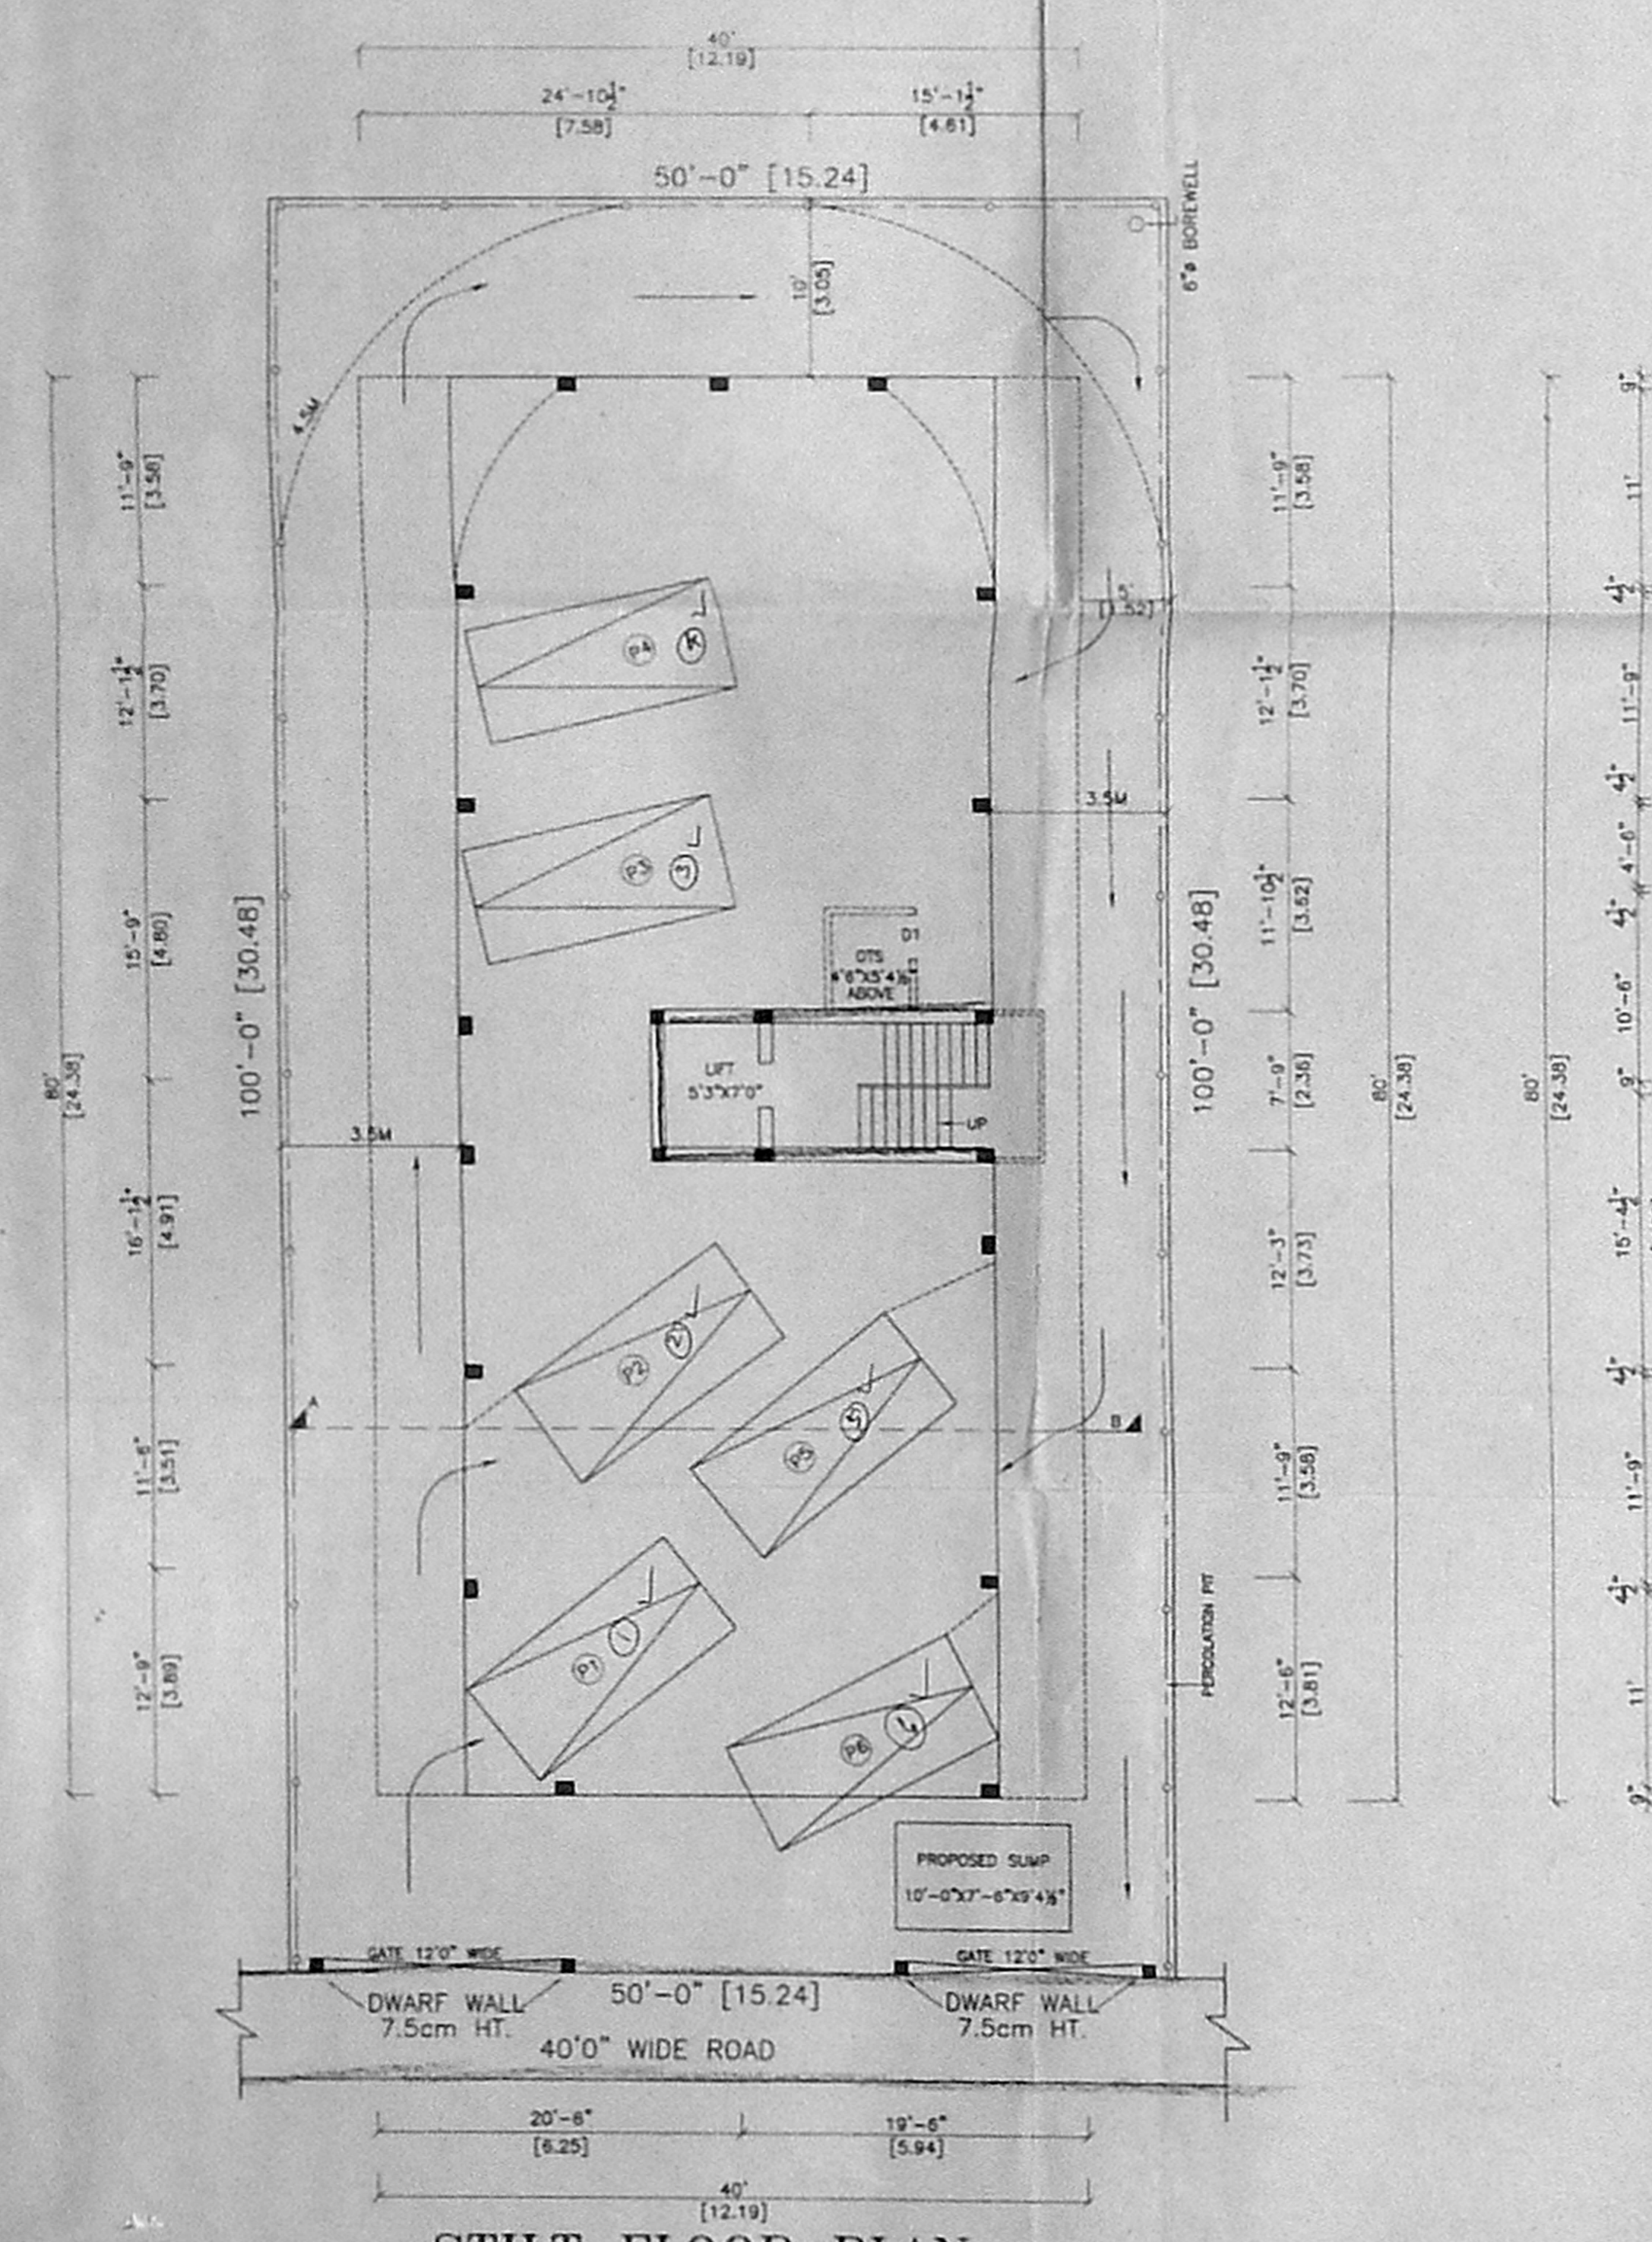


STILT FLOOR PLAN

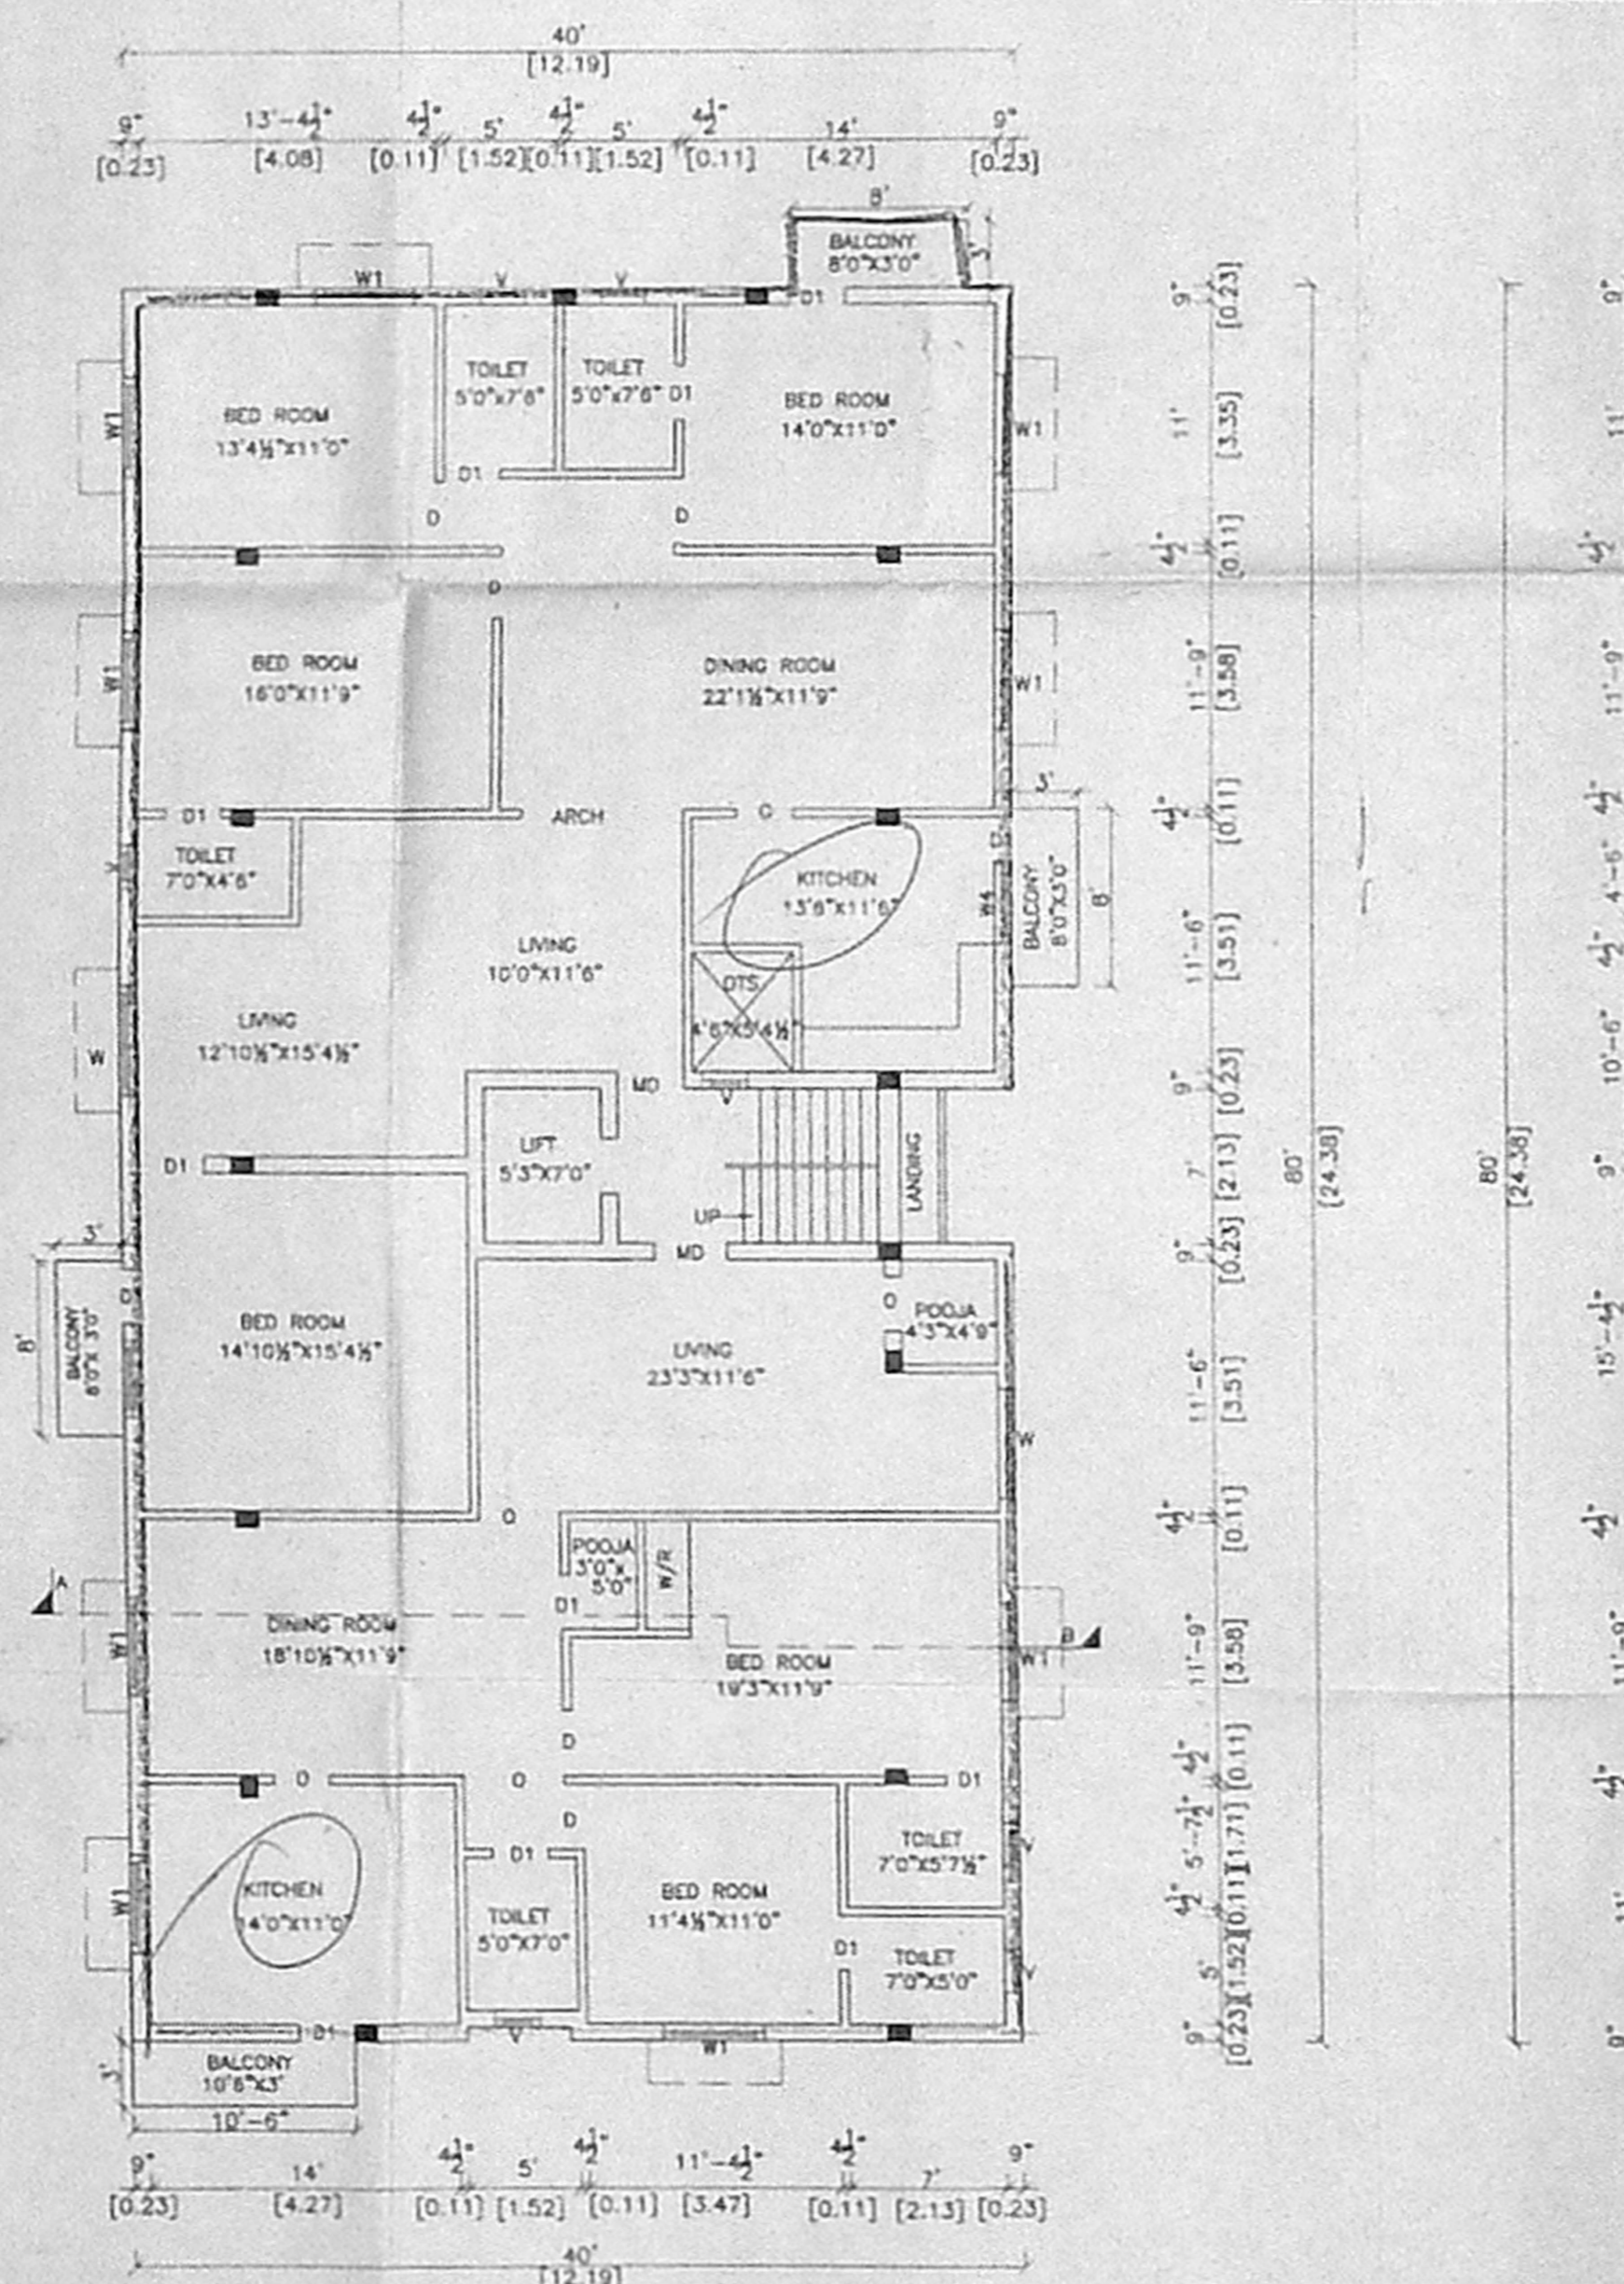

GROUND FLOOR PLAN
(FLOOR ABOVE STILT)

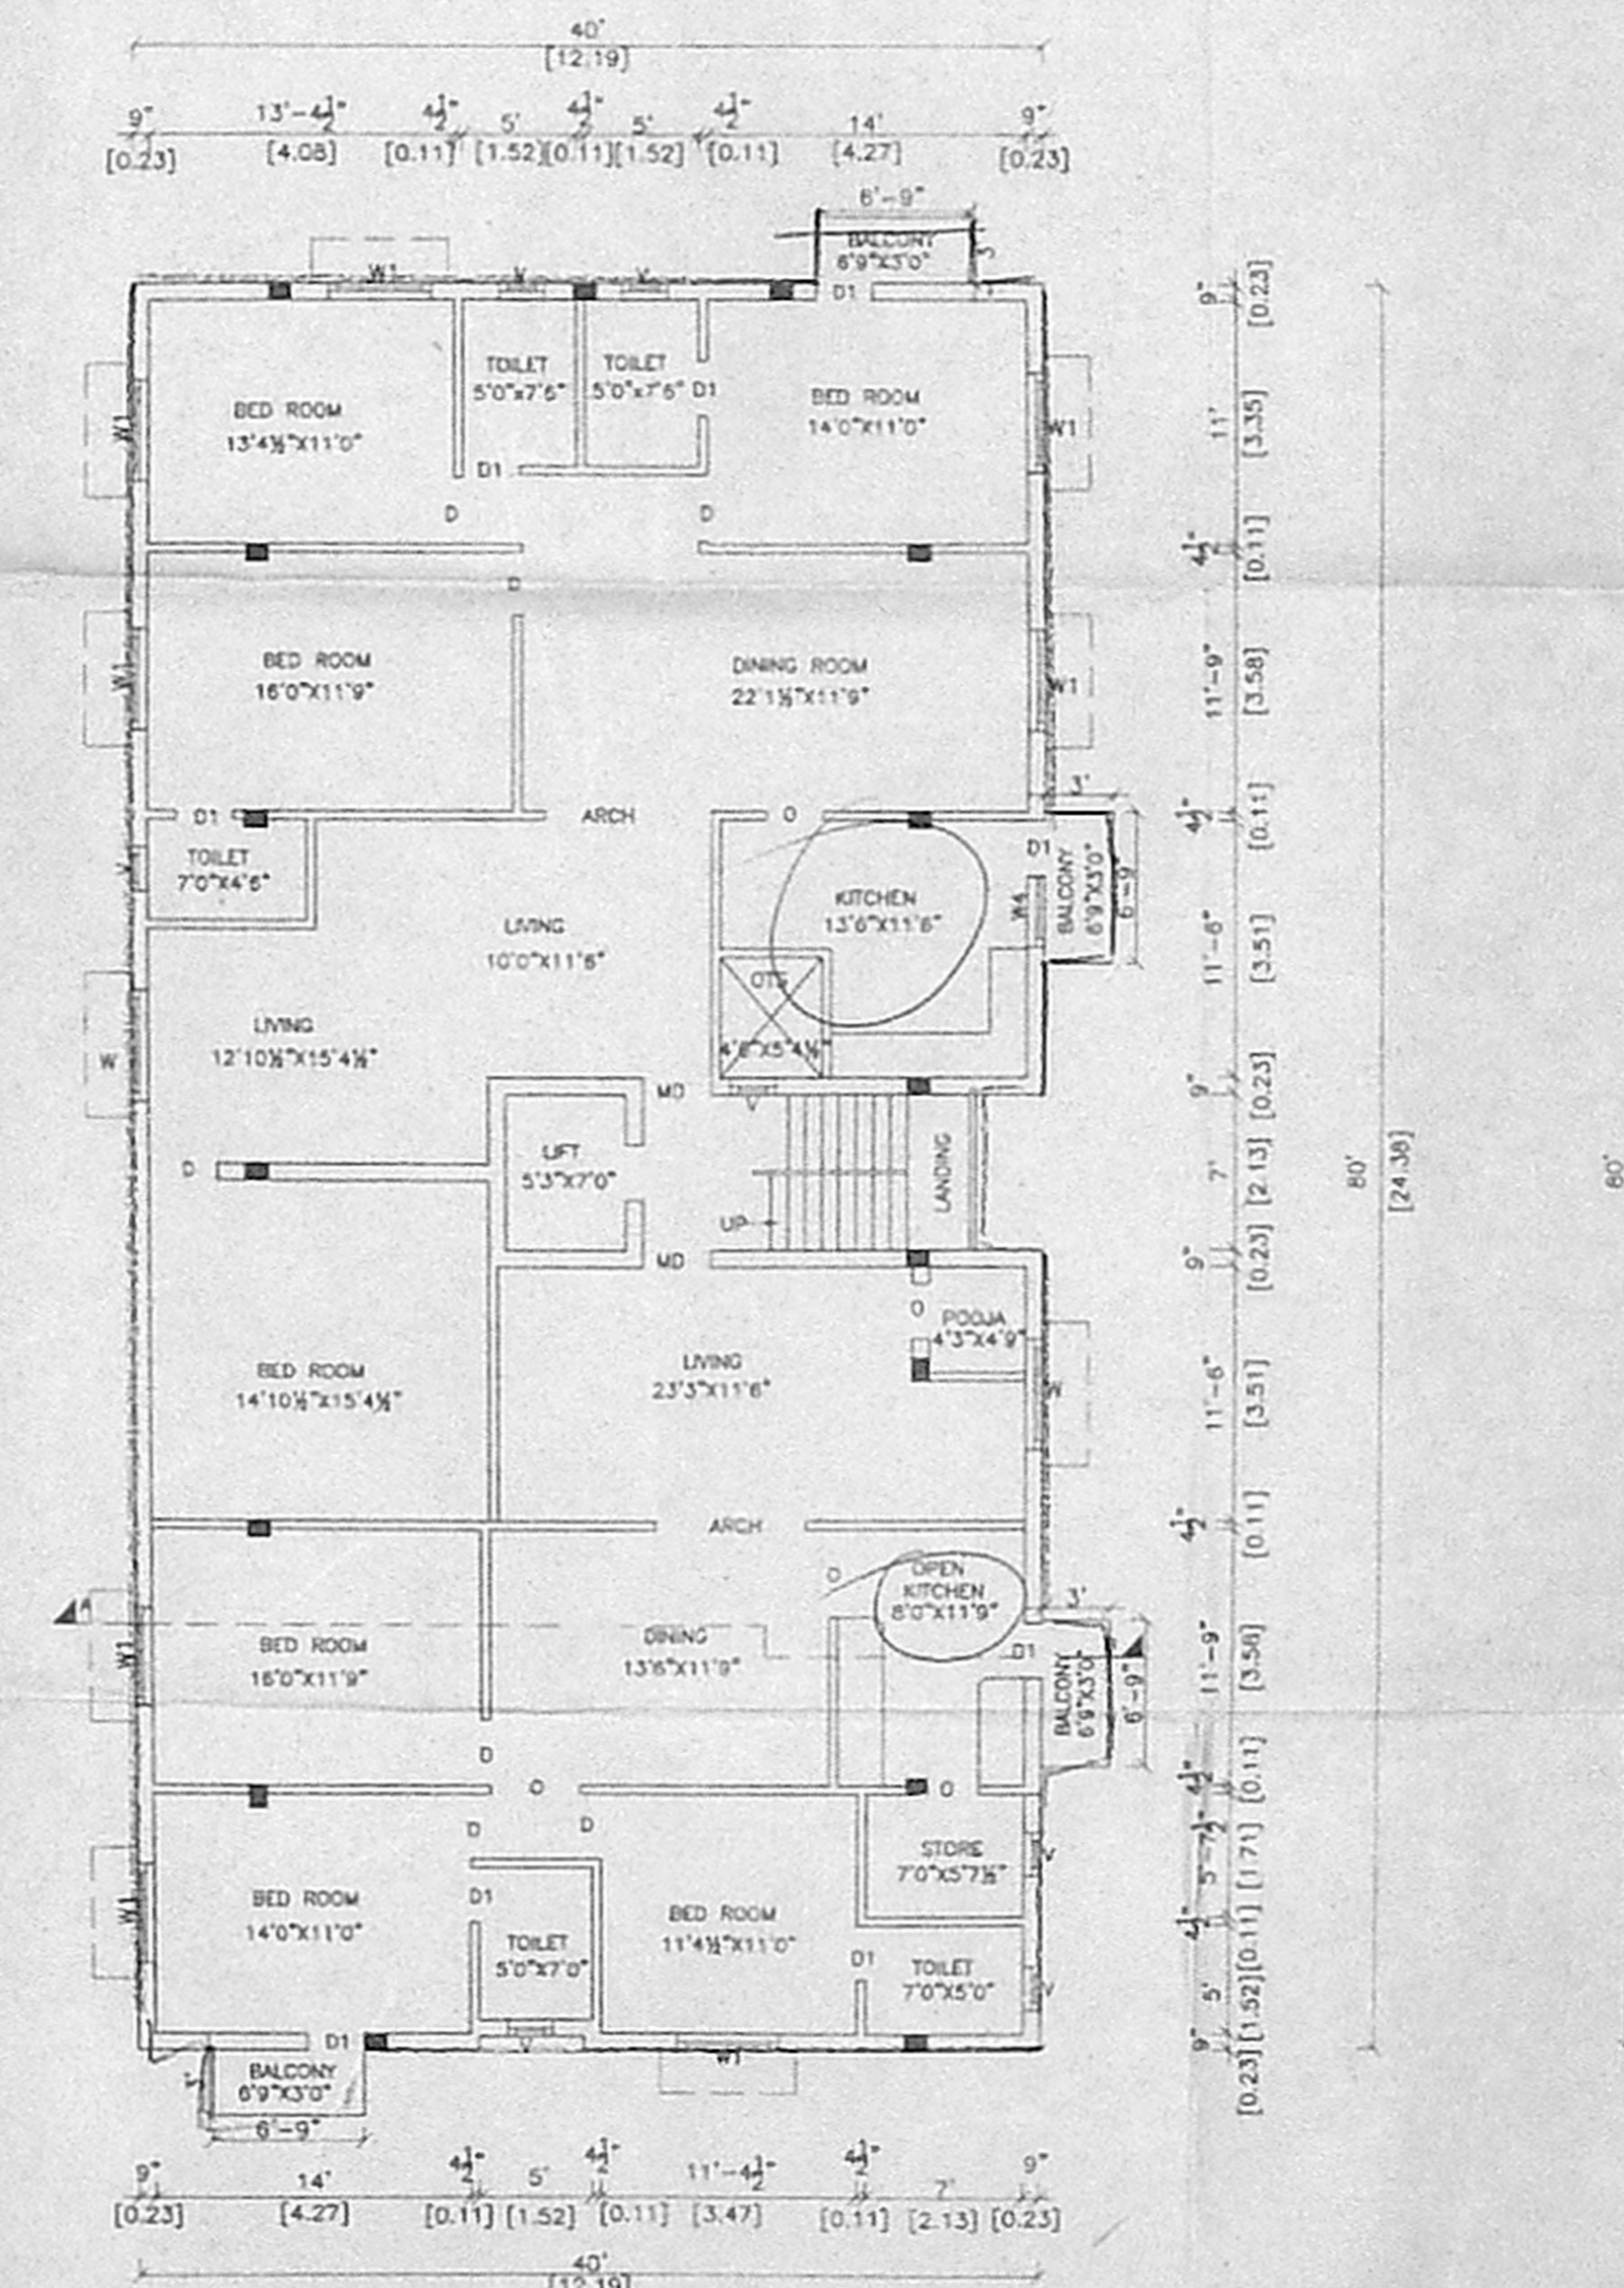

FIRST FLOOR PLAN

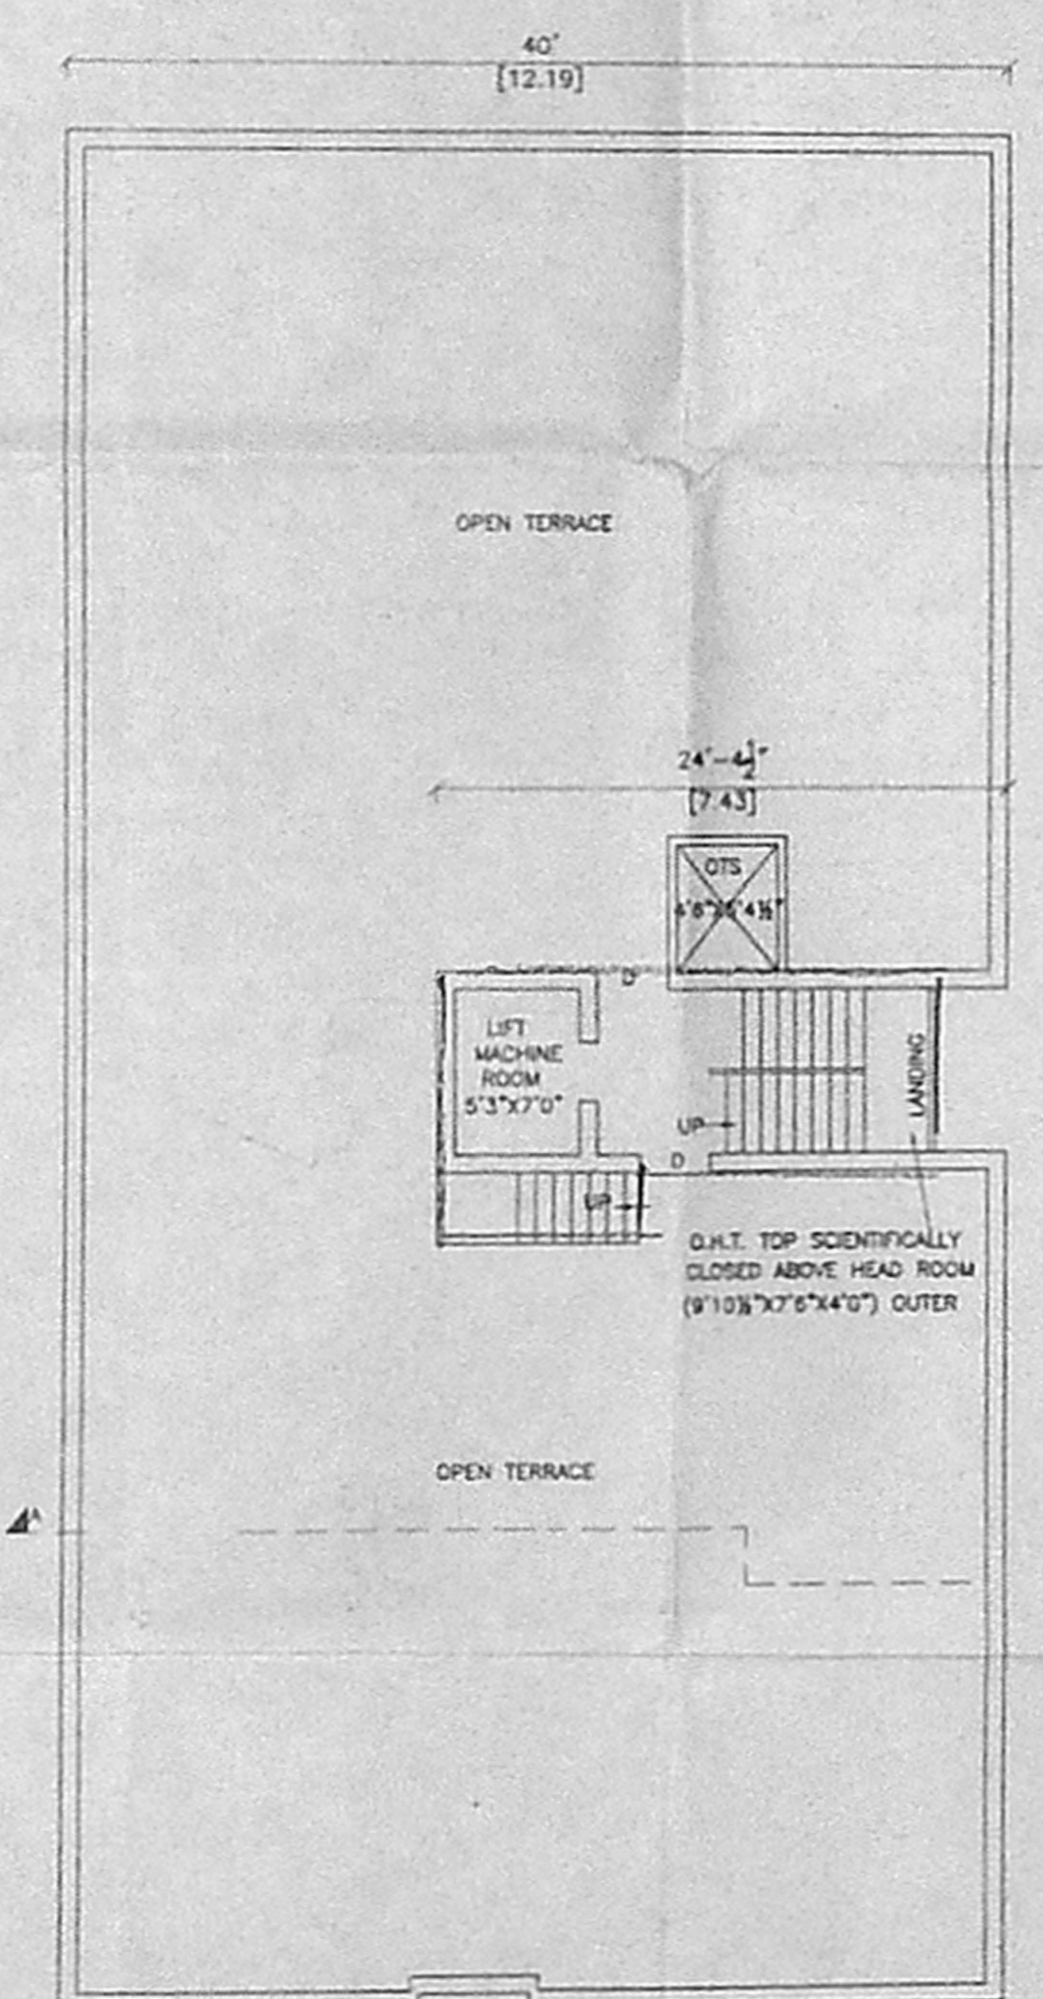

TERRACE FLOOR PLAN

PLAN SHOWING THE PROPOSED RESIDENTIAL BUILDING AT PLOT NO.2433, OLD DNO: AH-80, NEW DNO: AH-13, 5th STREET @ ANNA NAGAR (WEST) CHENNAI-40.T.S.NO:234, BLOCK NO.10, OF NADUVAKKARAI VILLAGE
SCALE 1"=8'-0" OR (1:100)

NO	ITEMS	DESCRIPTION
1.	FOUNDATION	RCC COLUMN WITH CONC. FOOTINGS PLINTH BEAM.
2.	WALLS	BRICK WORK IN CM 1:5
3.	LINTELS, ROOF & SUNSHADE	R.C.C. 1:2:4.
4.	FLOORING	P.C.C. 1:4:8 FINISHED WITH MOSAIC.
5.	WEATHERING COURSE	LIME B.JELLY CONC. FINISHED WITH PRESSED TILES.
6.	JOINERY	DOORS AND WINDOWS IN COUNTRY WOOD

NO	AREA STATEMENT	SQ.FT.	SQ.M.
1.	PLOT EXTENT	5000.00	464.51
2.	GROUND FLOOR AREA	244.68	22.73
3.	FIRST FLOOR AREA	3233.42	300.38
4.	SECOND FLOOR AREA	3229.50	300.02
5.	TOTAL BUILTUP AREA	6707.6	623.13
F.S.I.		1.34	
PLOT COVERAGE		64.66%	

NO	SCHEDULE OF JOINERY		
1.	MD	DOOR	3'-3" X 7'-0" 1.00 X 2.10
2.	D	DOOR	3'-0" X 7'-0" 6.91 X 2.10
3.	D1	DOOR	2'-6" X 7'-0" 0.76 X 2.10
4.	W2	WINDOW	4'-6" X 4'-0" 1.37 X 1.22
5.	W1	WINDOW	3'-0" X 4'-6" 0.91 X 1.22
6.	V	VENTILATOR	2'-0" X 2'-0" 0.61 X 0.61

COLOUR INDEX	
PLOT BOUNDARY	
PROPOSED	
ROAD	

OWNER SIGNATURE

LICENSED SURVEYOR

A.SUNDAR, B.E. M.E. LICENSED SURVEYOR Corporation of Chennai, Class-1 No. 593/08-08 No. 27, V.O.C. Street, Madhavakkam, Chennai - 600 024 Ph: 24833088 (0) 24834194 (R)