

RP

LEGEND


CODE	SIZE IN METRS	SIZE IN FEET	DESCRIPTION
D1	1.00 x 2.20	3'-3" x 7'-2"	T.W. FLUSH DOOR
D2	0.91 x 2.20	3'-0" x 7'-2"	C.W. FLUSH DOOR
D3	0.76 x 2.20	2'-6" x 7'-2"	C.W. FLUSH DOOR
W1	2.13	7'-0"	C.W. GLAZED WINDOW
W2	1.83	6'-0"	C.W. GLAZED WINDOW
W3	1.22	4'-0"	C.W. GLAZED WINDOW
W4	1.00	3'-3"	C.W. GLAZED WINDOW
W5	1.42	4'-6"	C.W. GLAZED WINDOW
V	0.60	2'-0"	LOWEER VENTILATOR

100 X 55.5

SPECIFICATION

- P.C.C 1:4:8 BELOW COLUMN FOOTING & FLOORING
- RIVER SAND FILLING BELOW COLUMN FOOTING & FLOORING
- BRICK WORK IN CM 1:6 IN BASEMENT & SUPER STRUCTURE.
- R.C.C COLUMN FOUNDATION, R.C.C. SLAB, BEAMS AND UNITS (R.C.C 1:2:4)
- 12MM PLASTERING IN CM 1:1.5 EXTERNAL & CM 1:4 INTERNAL
- MOTAC TILE FLOORING
- WEATHERING COURSE OF BRICK JELLY LIKE CONCRETE.
- ALL JOINERIES TO BE FINISHED WITH ENAMEL PAINT
- ALL INTERNAL, EXTERNAL WALLS & CEILING TO BE FINISHED WITH CEMENT PAINT OVER ONE COAT OF WALL PRIMER

AREA STATEMENT	SFT	SQM
EXTENT OF PLOT	2682	247.306
GROUND FLOOR AREA	1050	97.55
FIRST FLOOR AREA	1571	145.95
SECOND FLOOR AREA	634	58.90
HEADROOM AREA	143	13.285
TOTAL BUILT UP AREA	3398	315.685
PLOT COVERAGE	59.015%	
FLOOR SPACE INDEX	1.22	

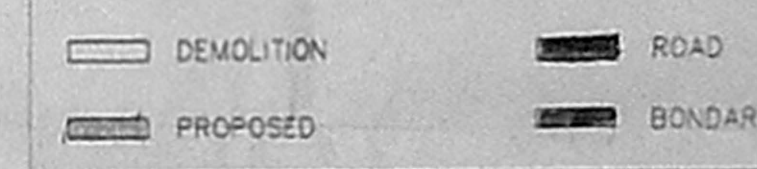

DATE: 11-6-05. SCALE: 1:100

PLAN SHOWING THE PROPOSED CONSTRUCTION OF RESIDENTIAL BUILDING AT PLOT No.87, 4th CROSS STREET, SENTHIL NAGAR, KOLLATHUR, CHENNAI-99. Old Survey No.20/35, T.S.No.135, BLOCK No.10. OF KOLATHUR DIVISION ZONE : 4 DIVISION : 62

LICENCE SURVEYOR

S. ATHIYANNA, b.e.,
 CHARTERED ENGINEER,
 Class-I, Licence Survey No. 108
 Corporation of Chennai
 6, Nethimani Street, T. Nagar,
 Chennai-67. Ph: 28156824,
 Mobile: 31038440.


POWER OF ATTORNEY

S. Reddy


OFFICE COPY

A/1136/556/2005


Planning Permit No. 1136/556/2005
APPROVED
 SUBJECT TO THE CONDITIONS IN THIS OFFICE LETTER
 No. A3/19704/15 Date: 9.2.05
 FOR MEMBER SECRETARY
 CHENNAI METROPOLITAN
 DEVELOPMENT AUTHORITY
 CHENNAI - 600 008

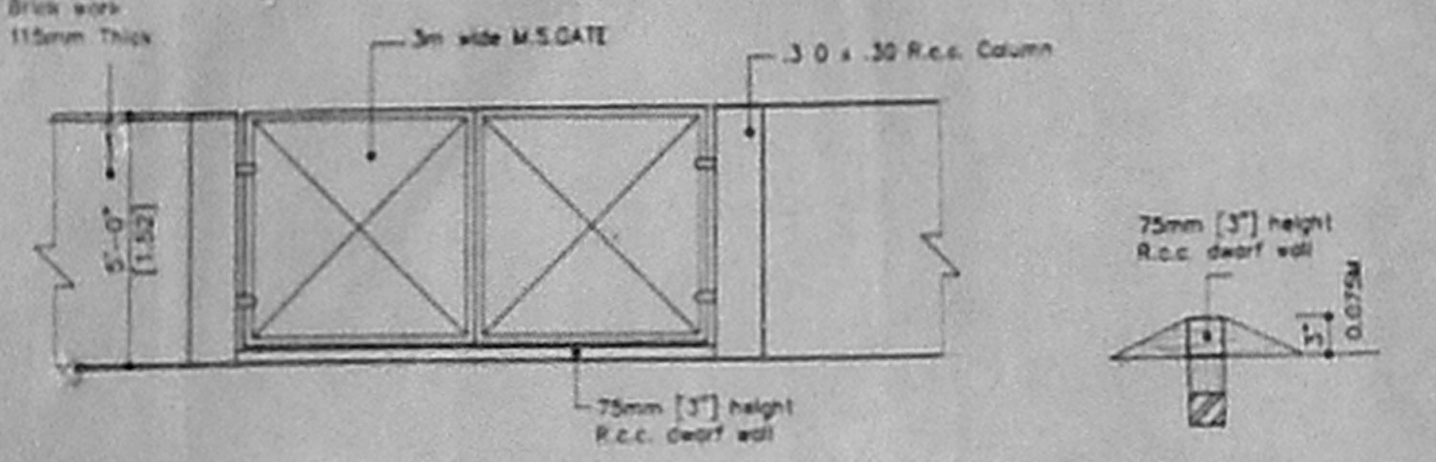


ELEVATION OF C. WALL & GATE

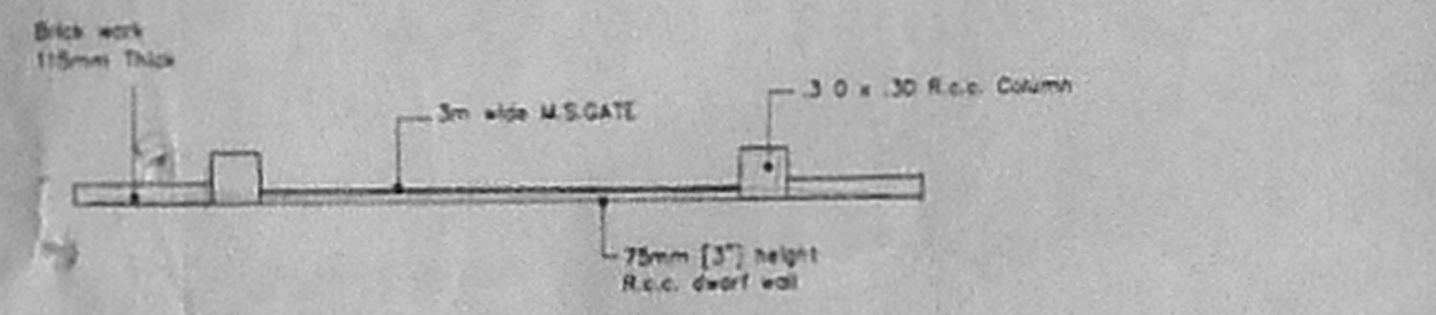

PLAN OF C. WALL & GATE

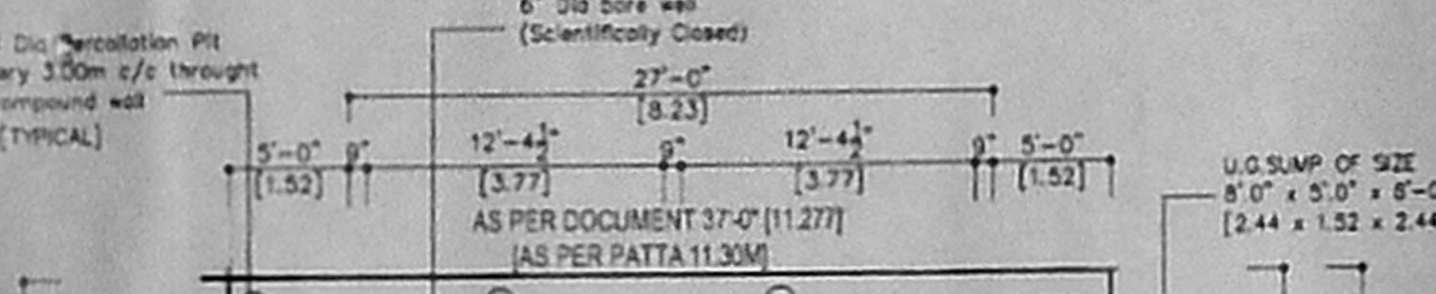


Dwarf Wall Details

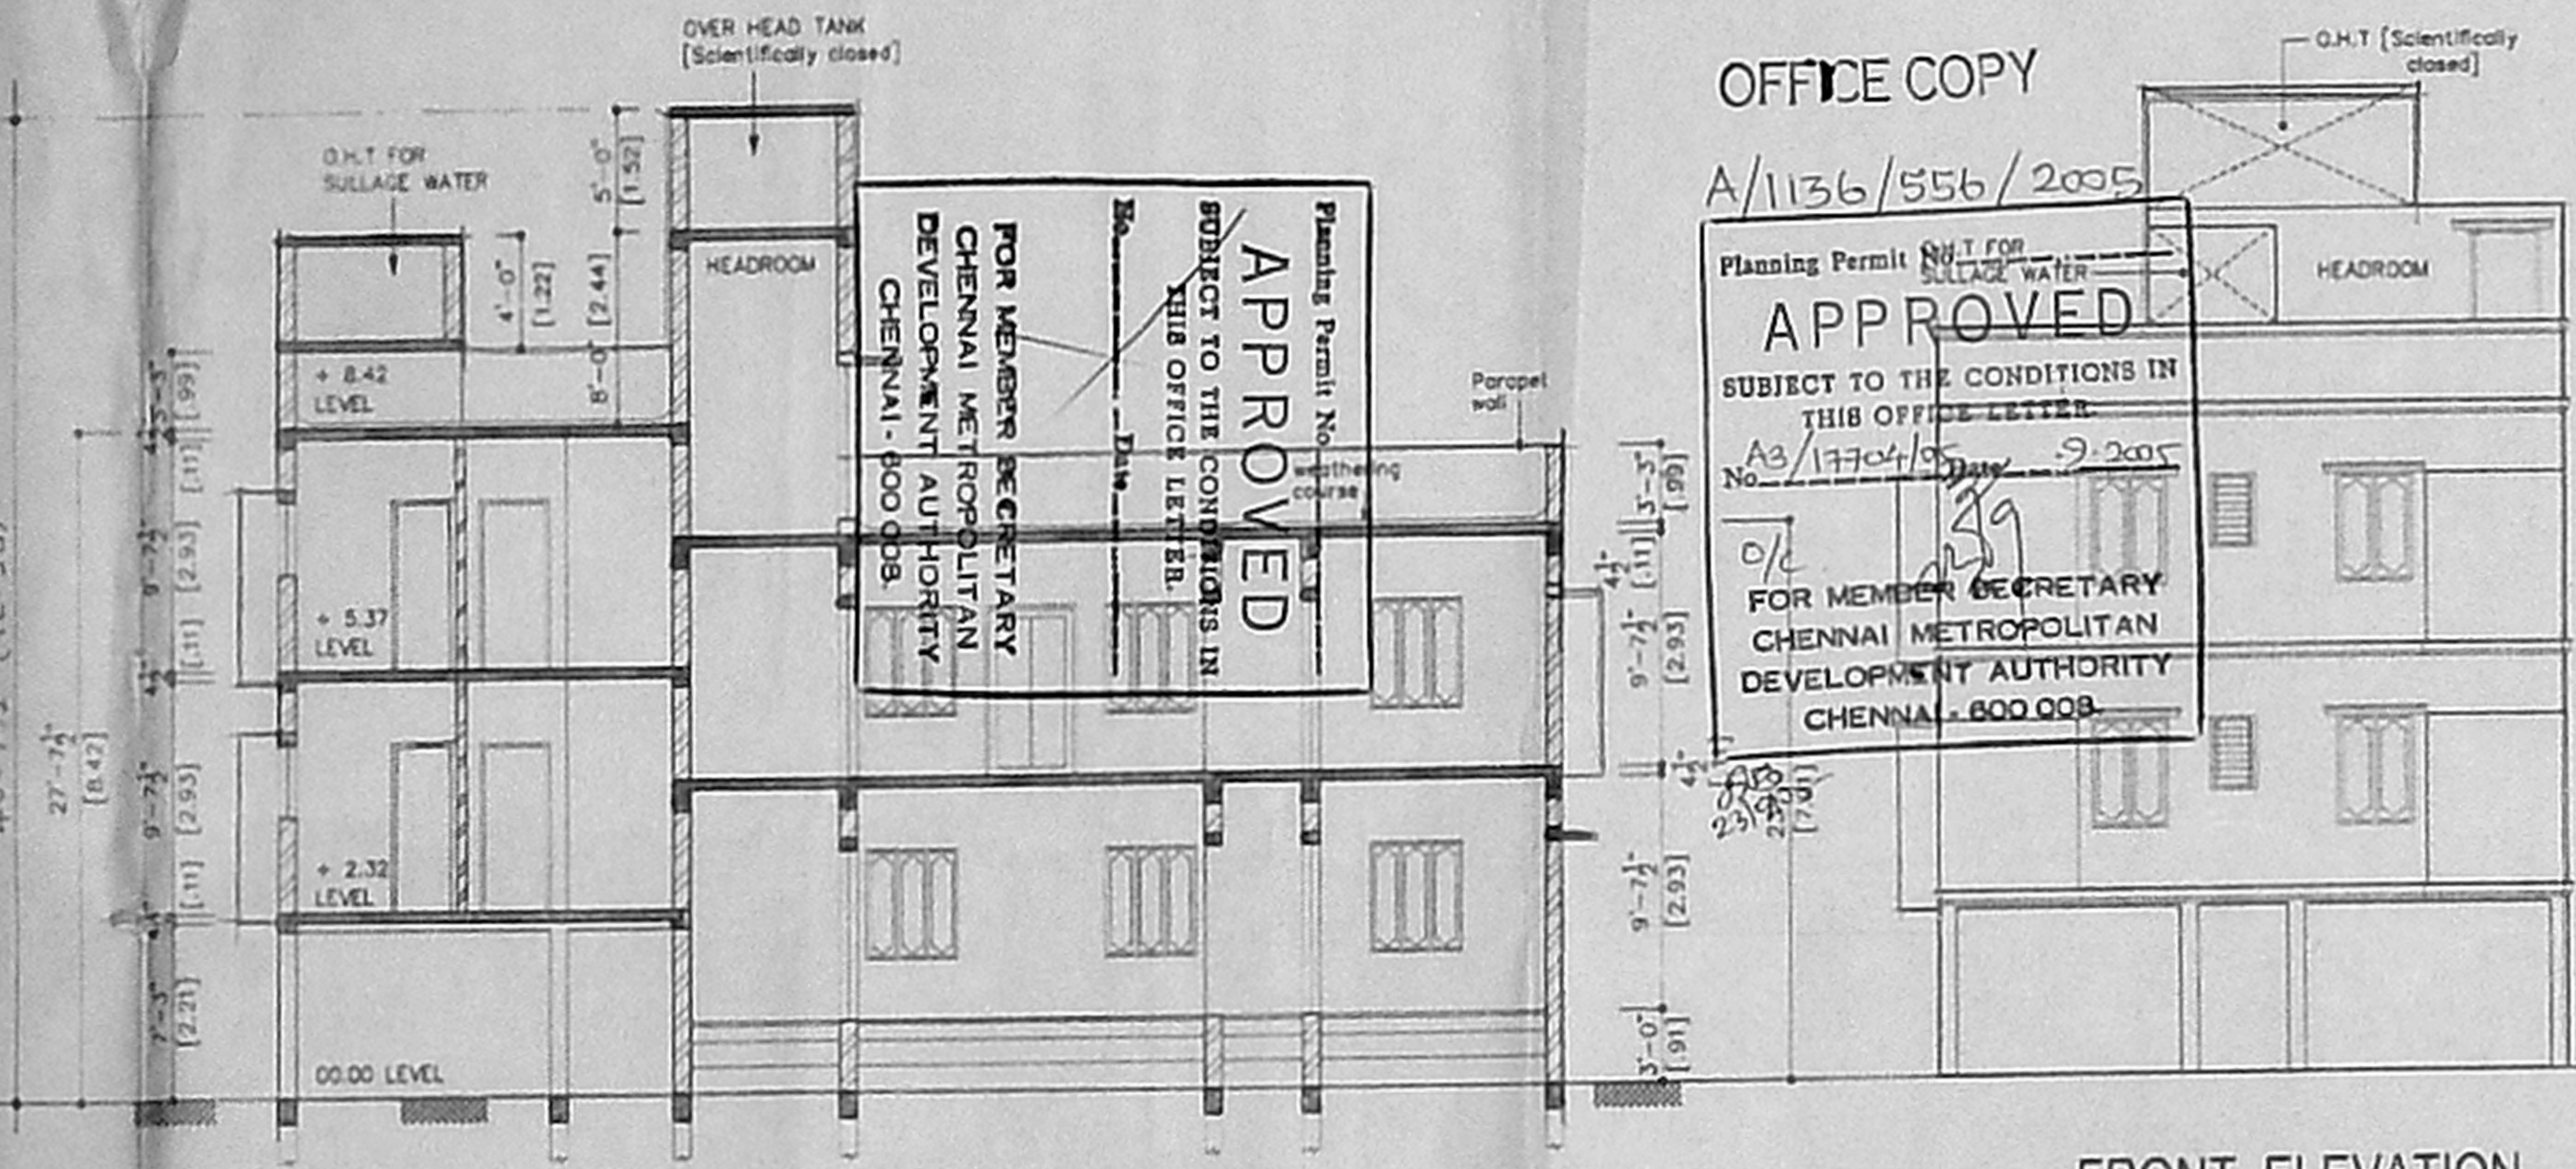


SECTION - A-B'


FRONT ELEVATION

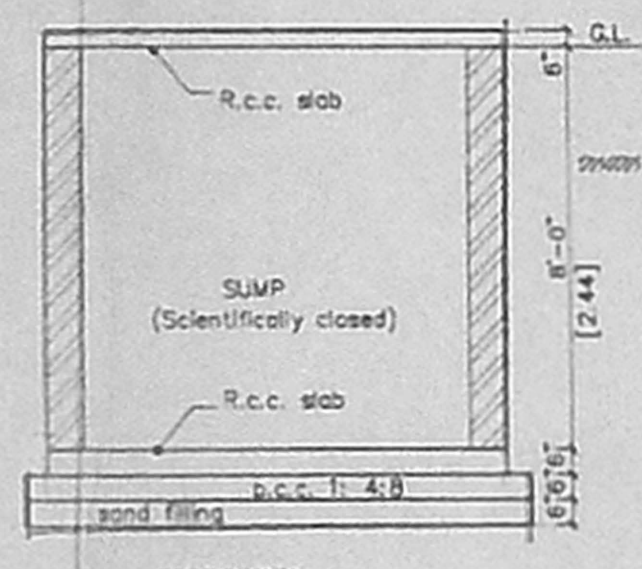


SECTION W-W

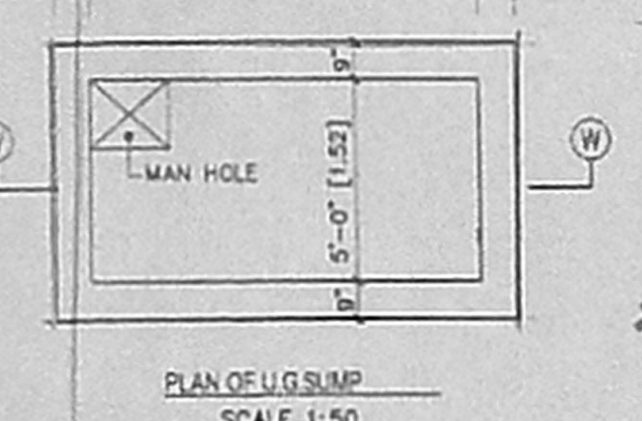


PLAN OF U.G. SUMP SCALE: 1:50

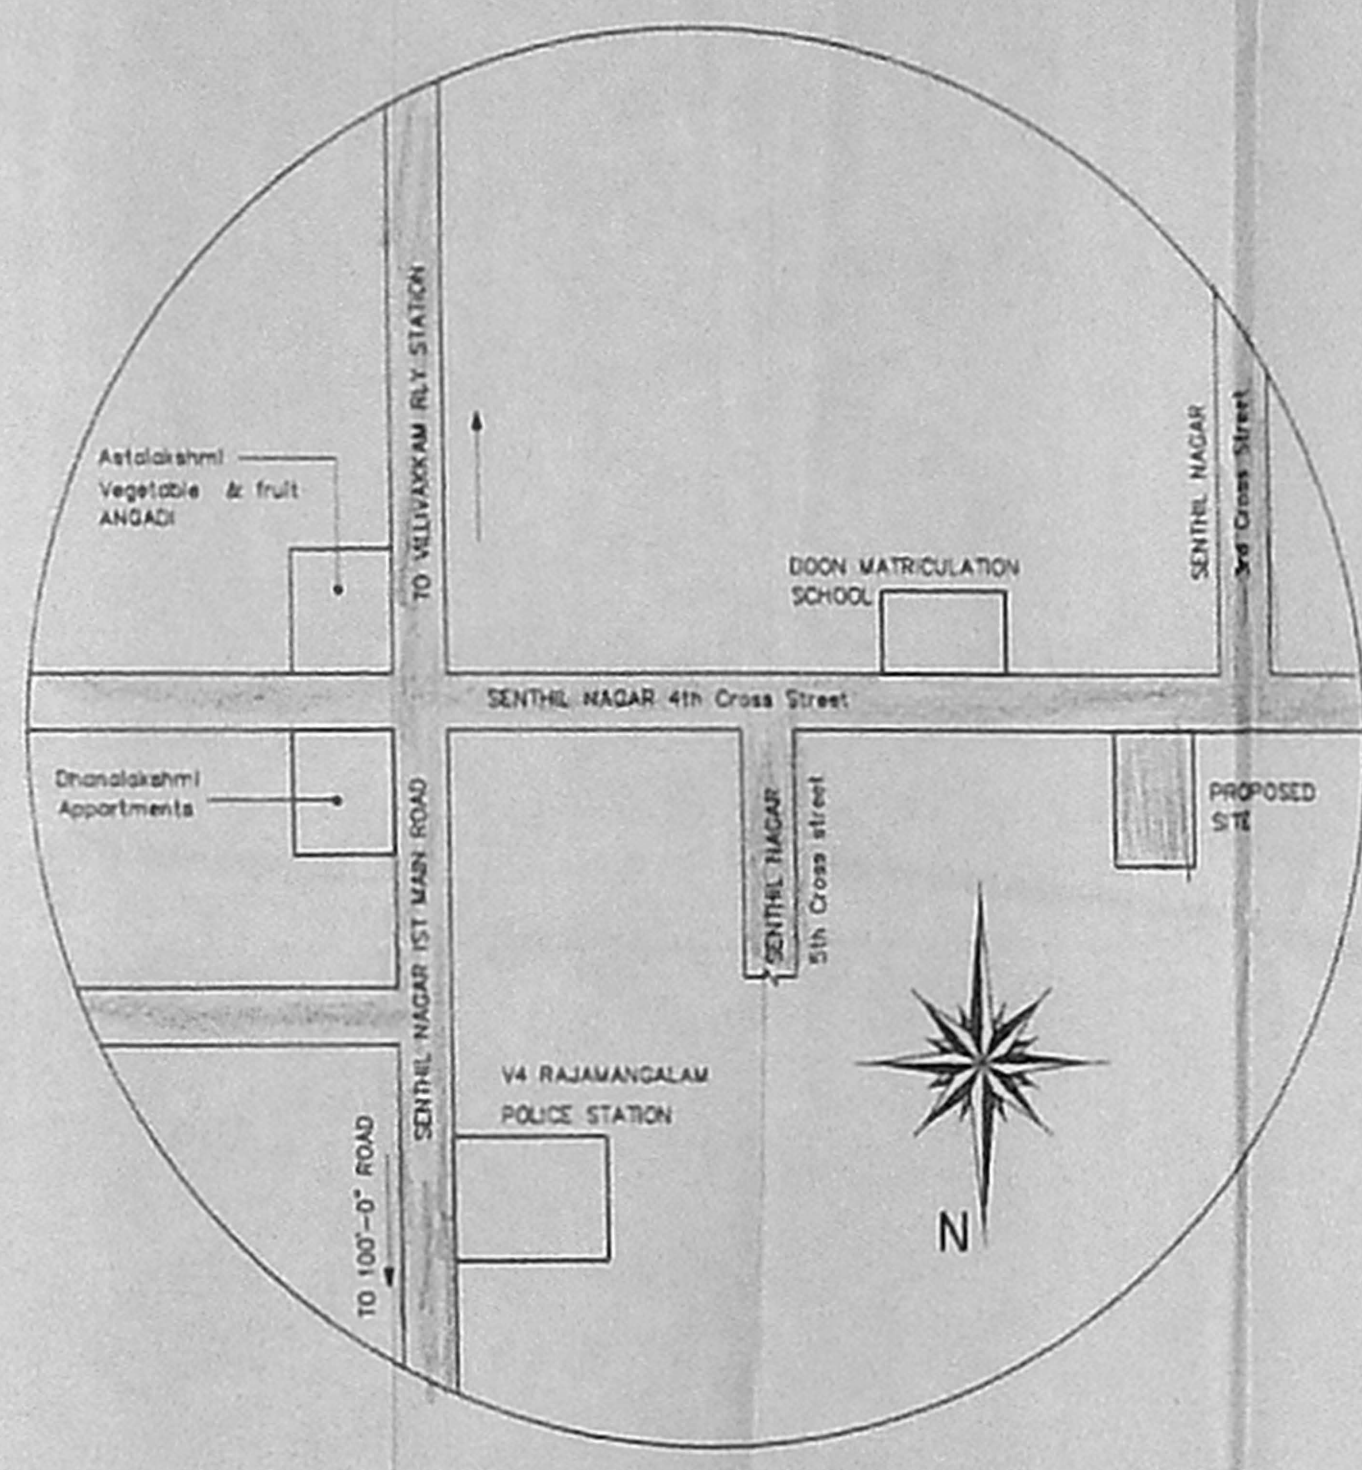


KEY PLAN (NOT TO SCALE)

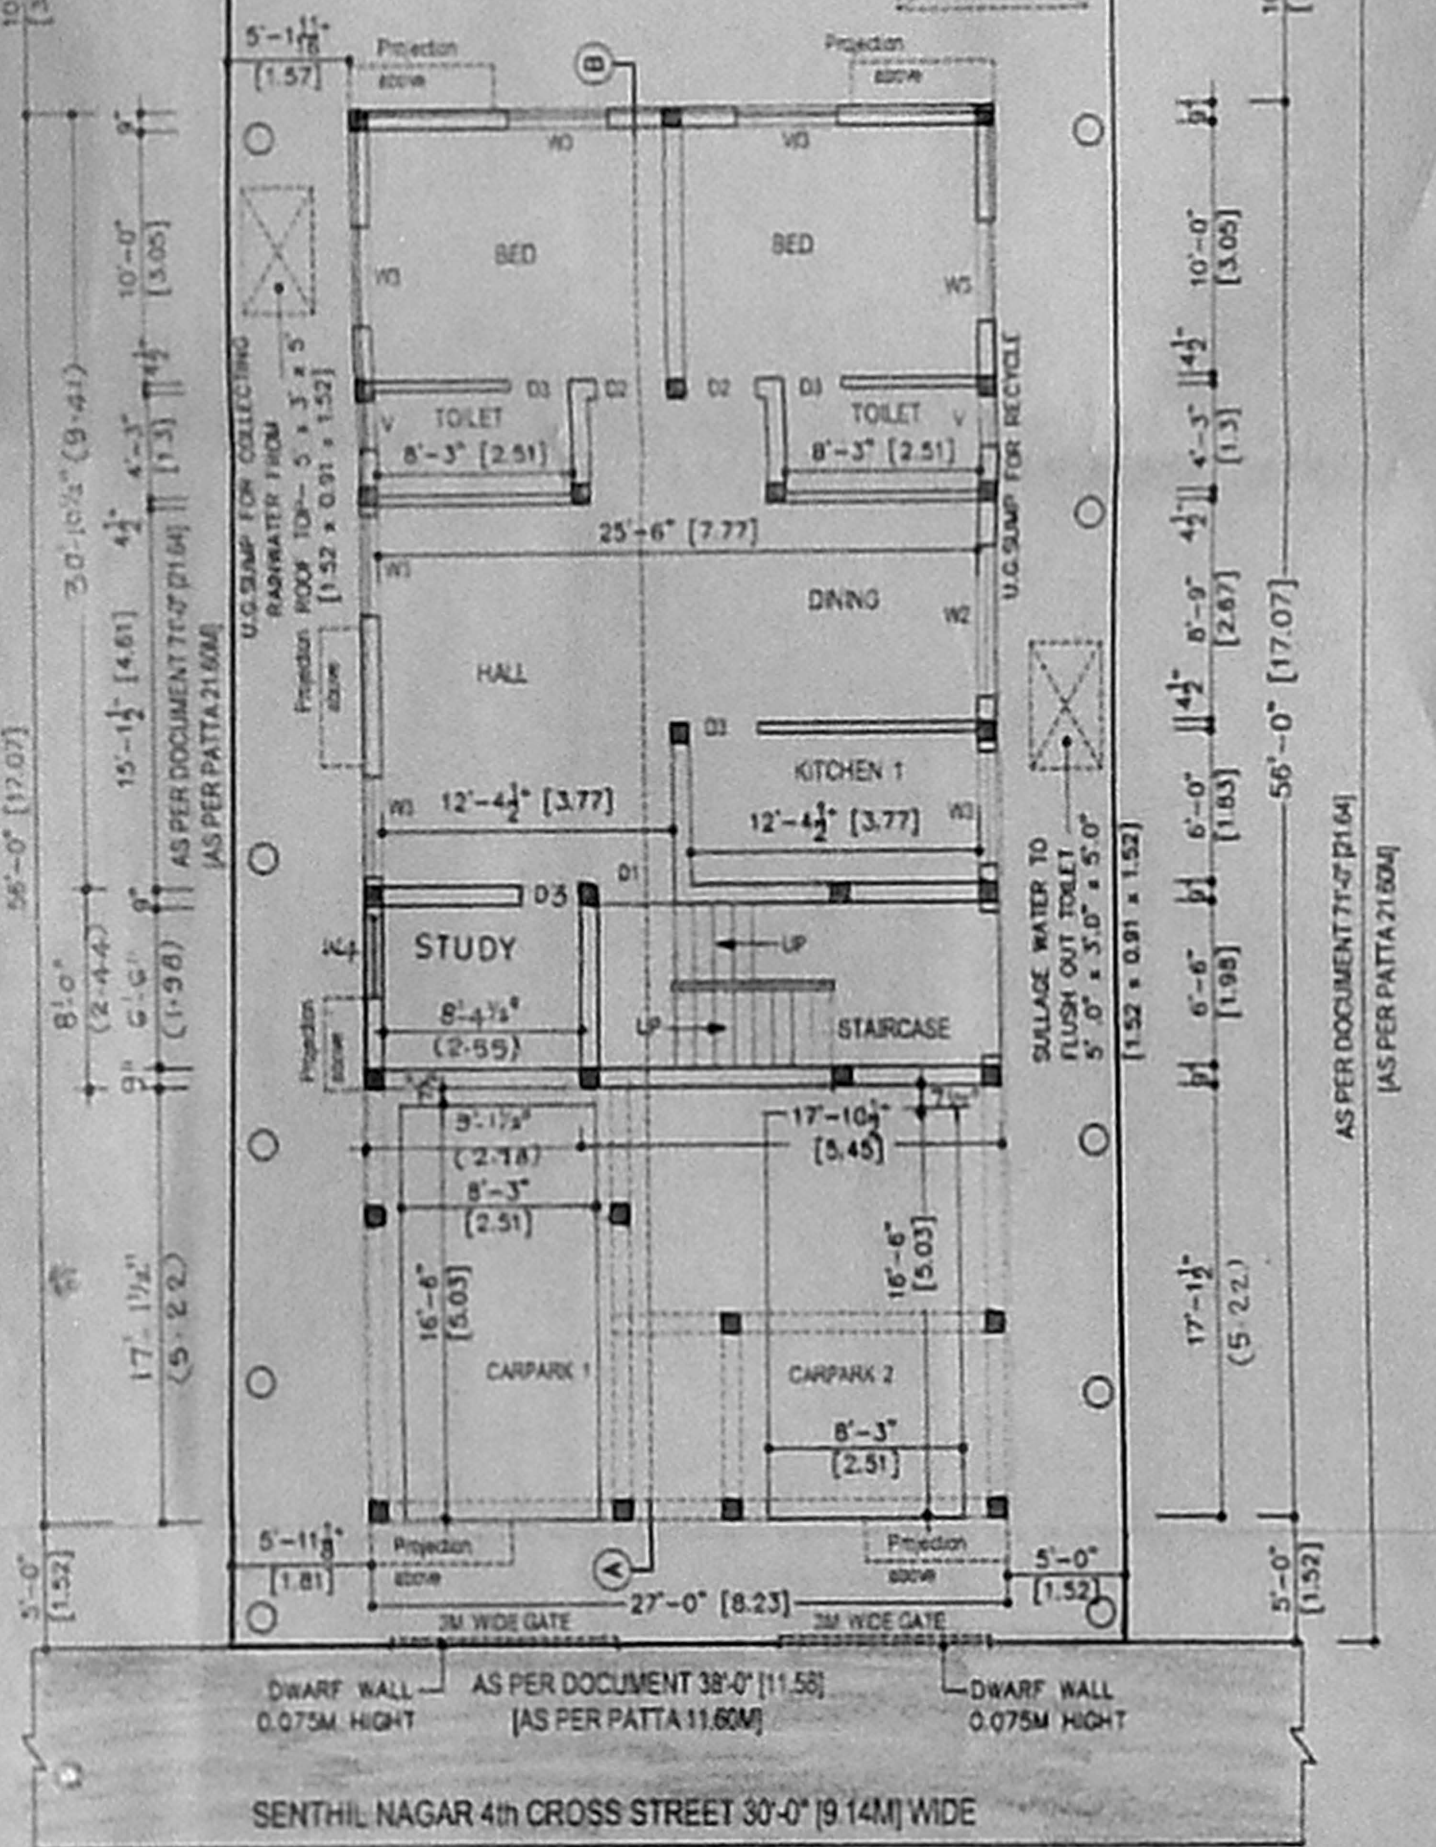


SITE CUM STILT / GROUND FLOOR PLAN

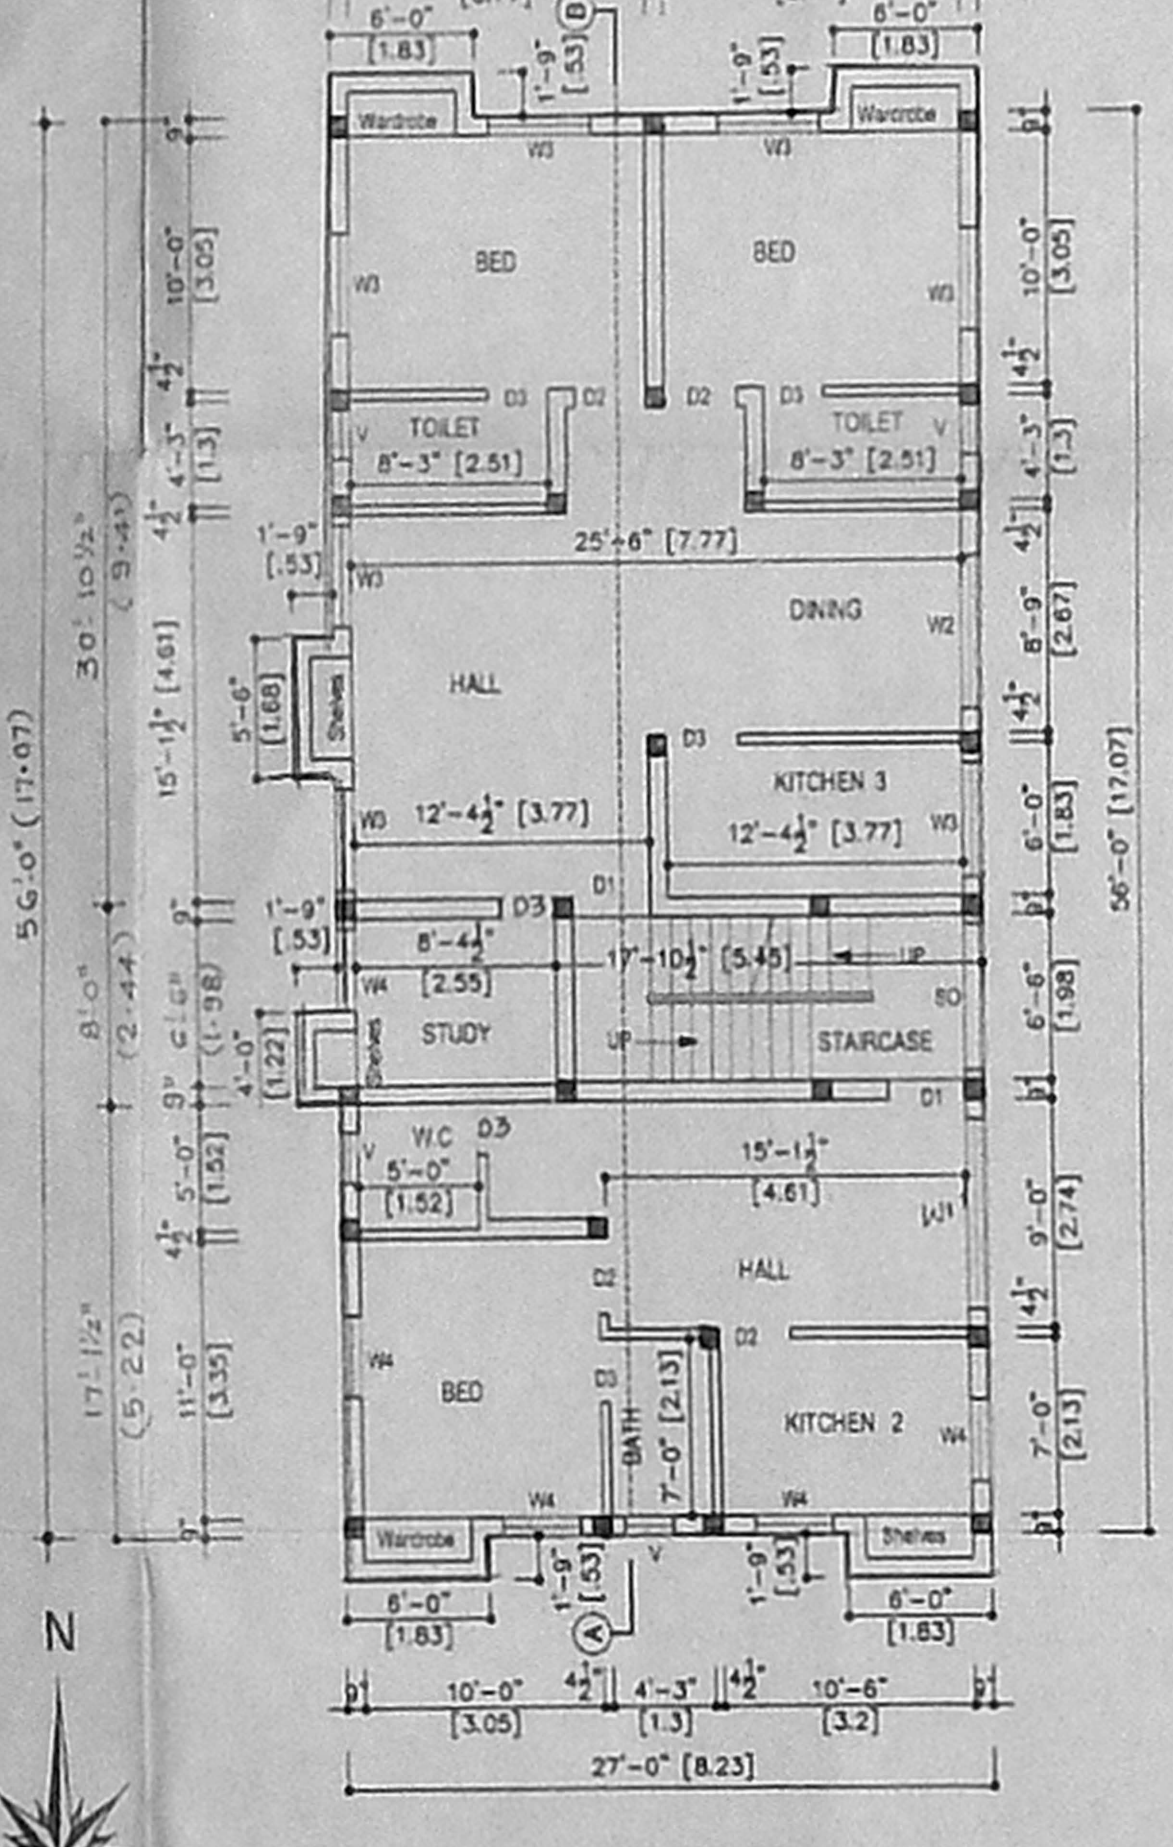


FIRST FLOOR PLAN

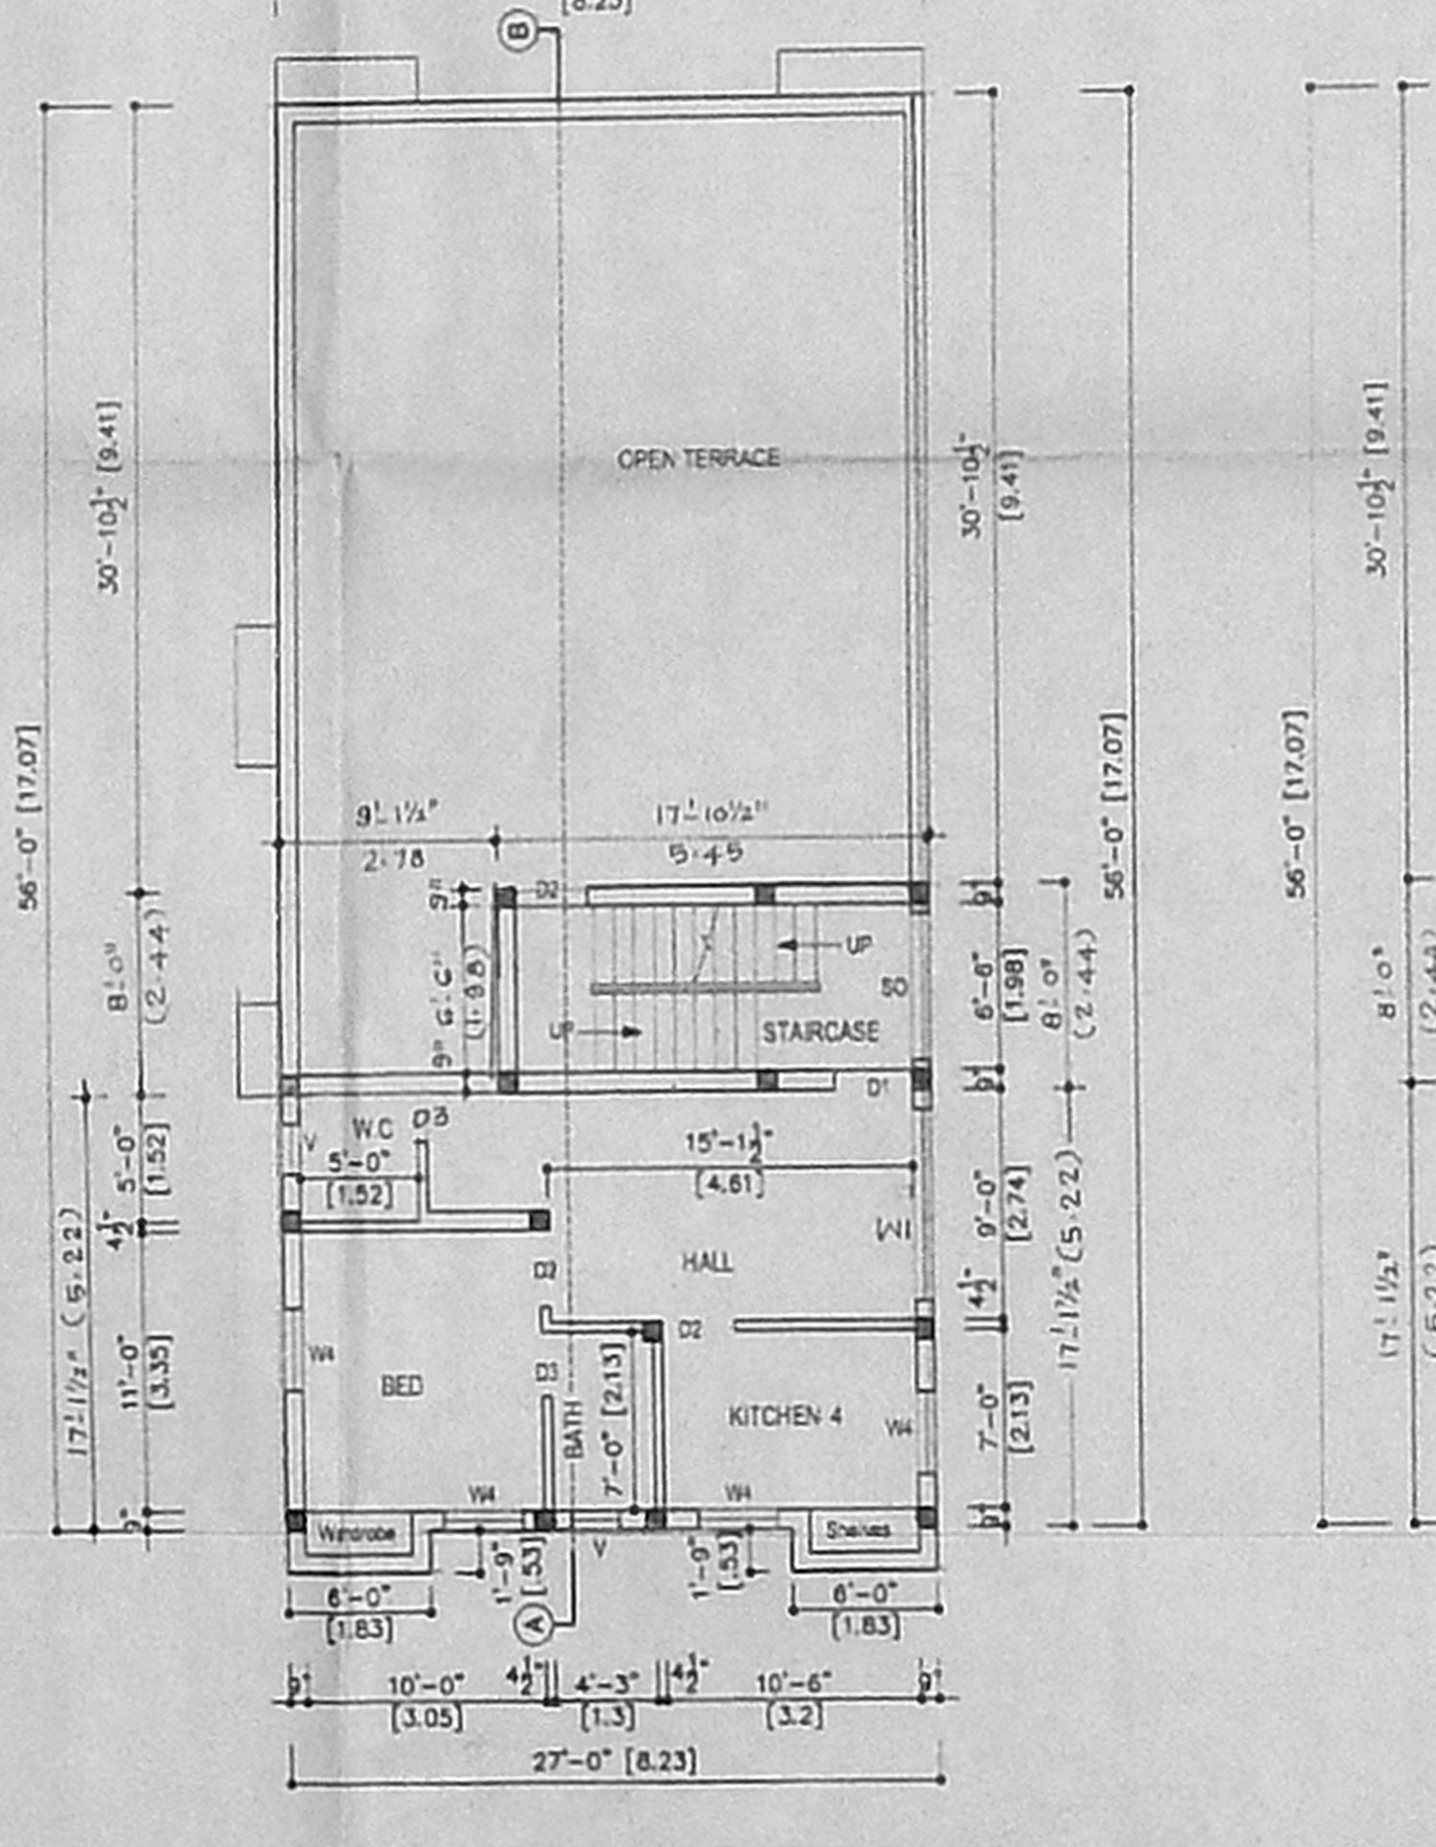


SECOND FLOOR [PART] PLAN

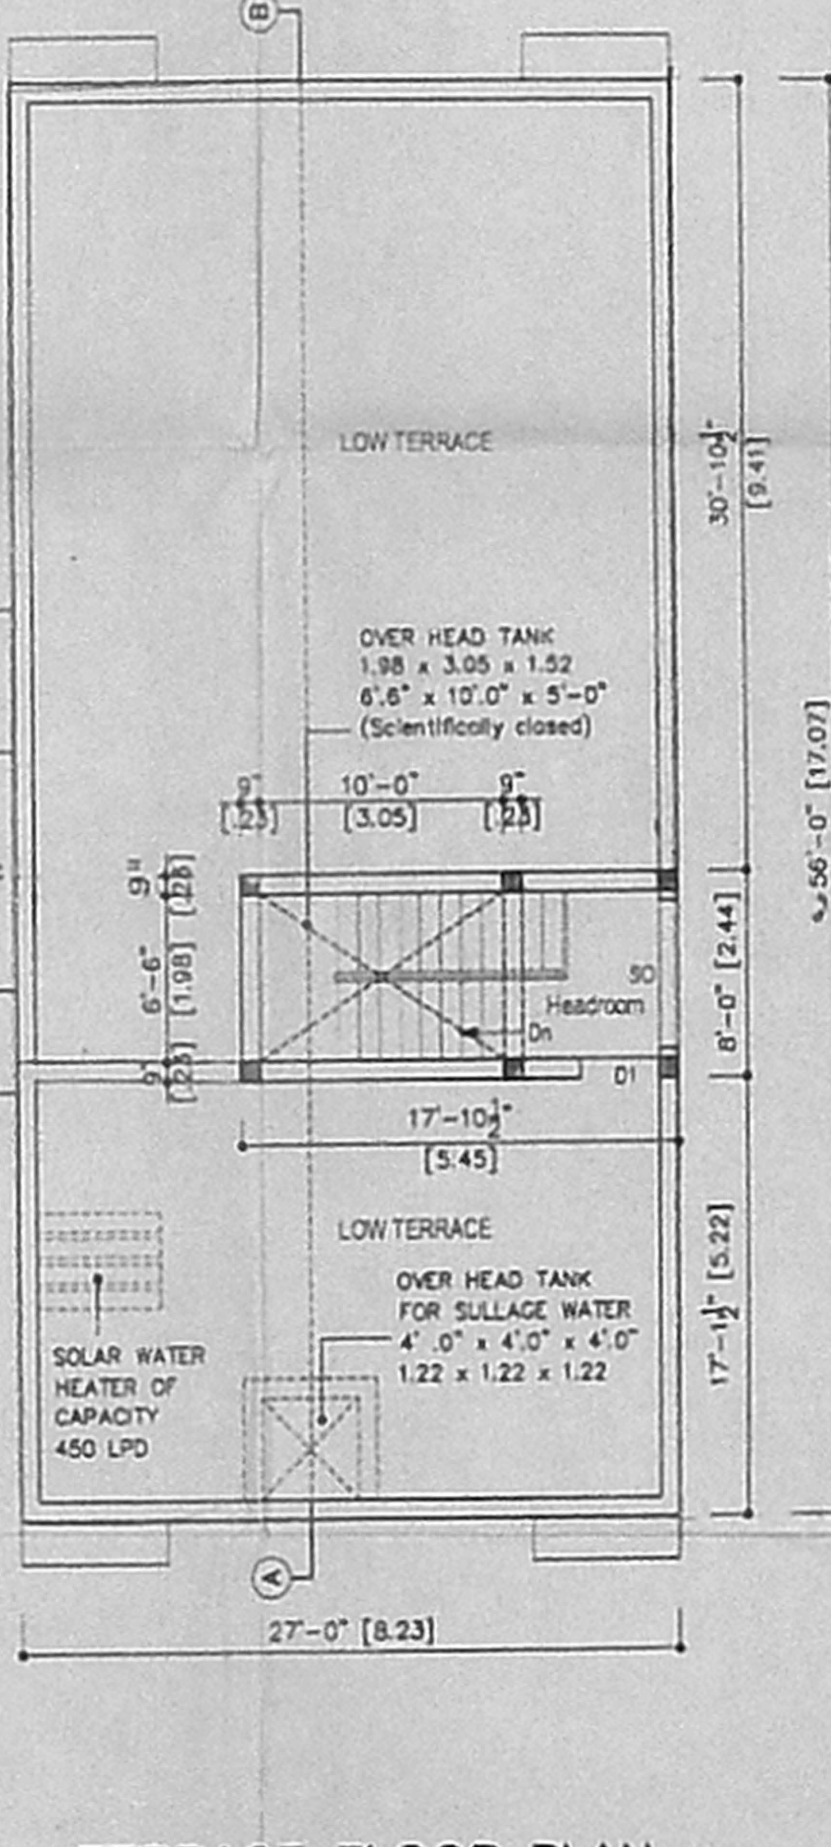


TERRACE FLOOR PLAN

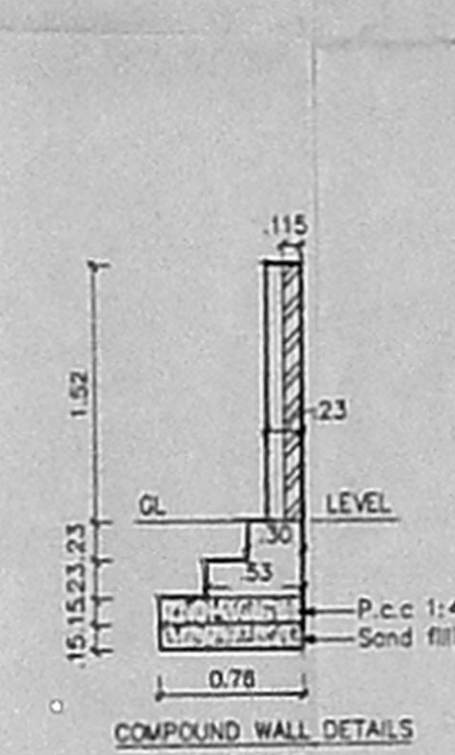

COMPOUND WALL DETAILS SCALE: 1:50

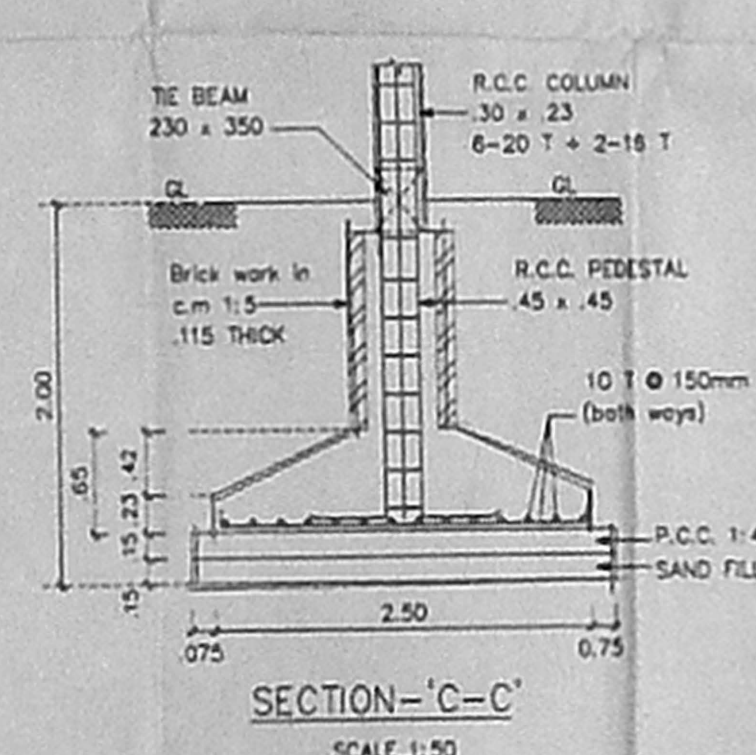

SECTION - C-C' SCALE: 1:50

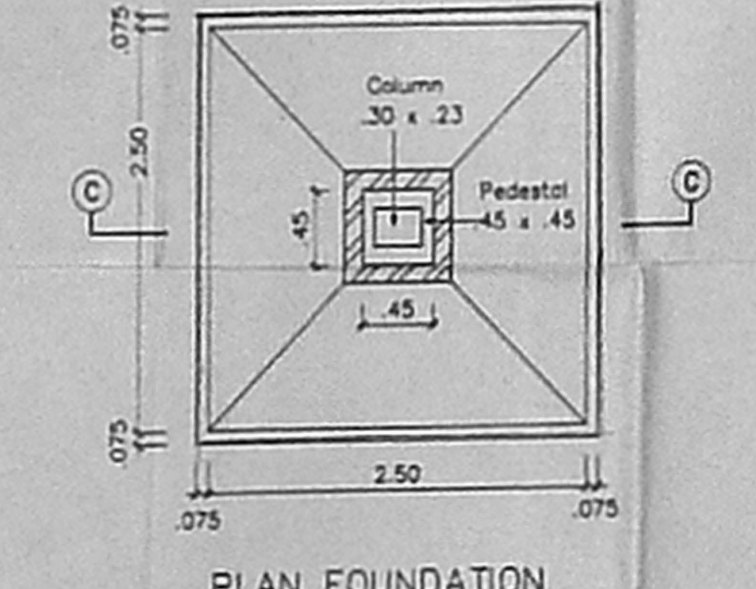

PLAN FOUNDATION SCALE: 1:50

