




OFFICE COPY

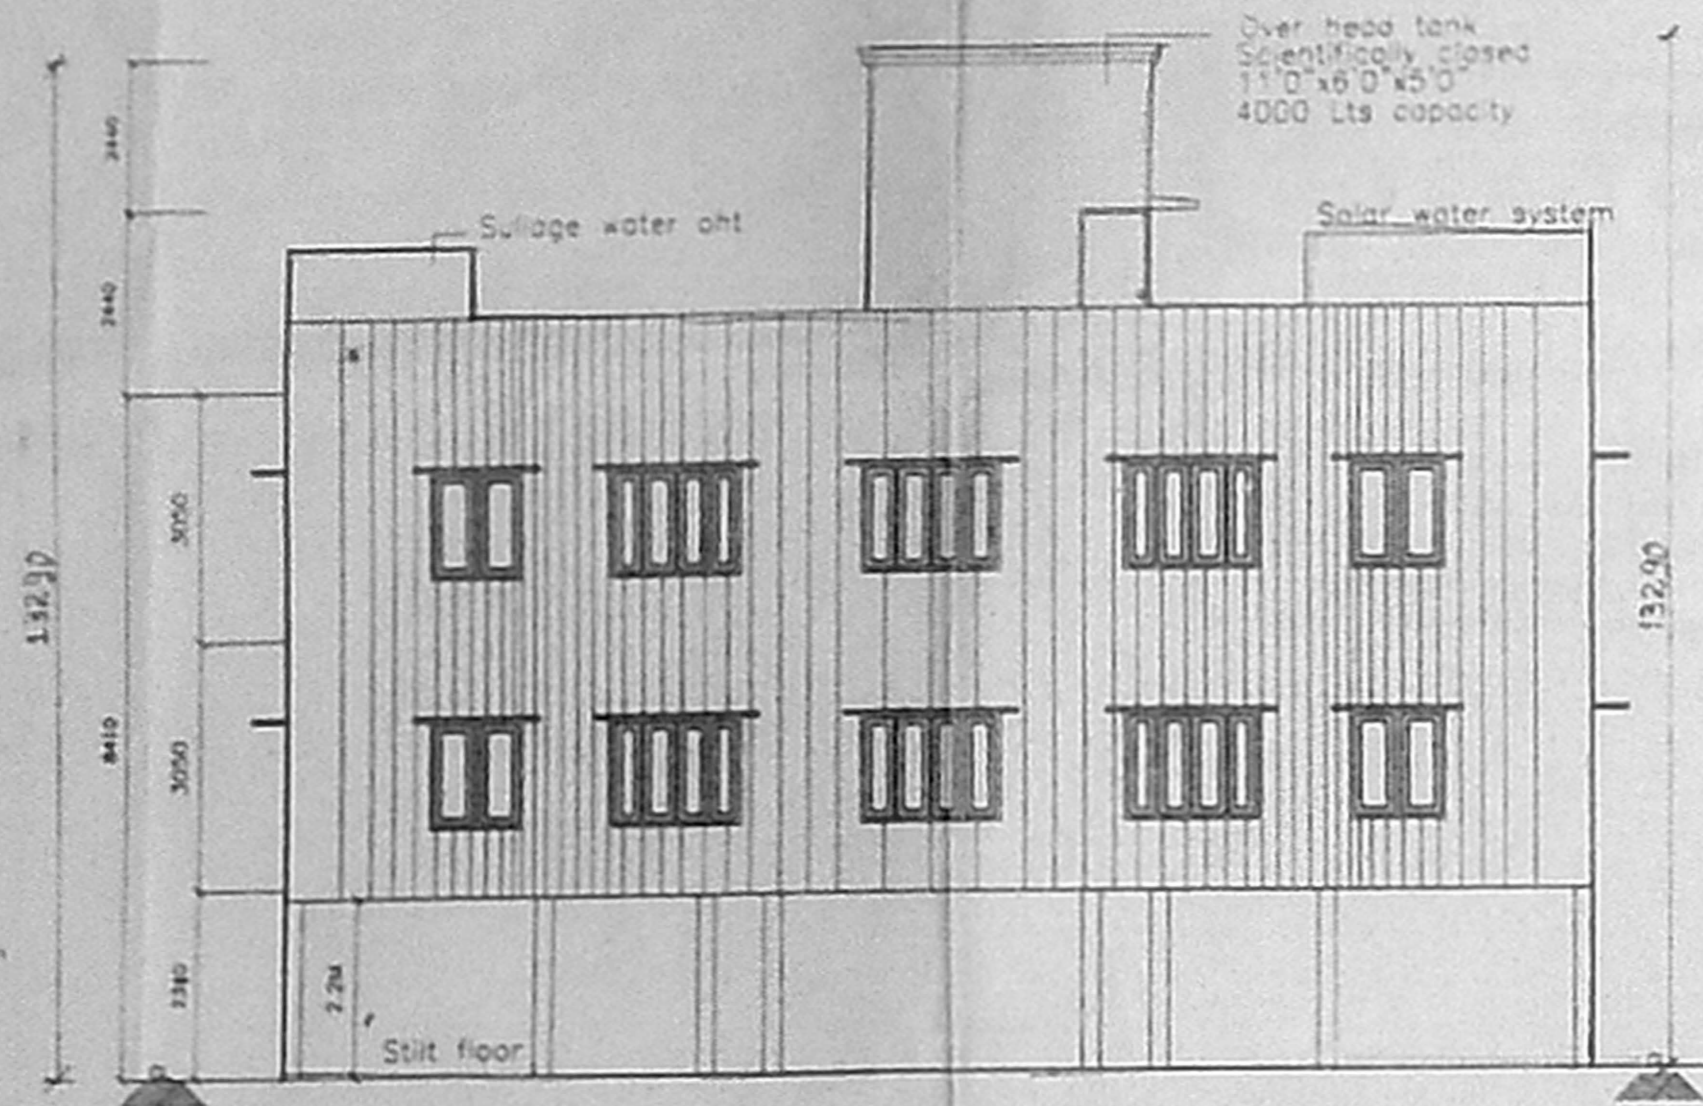


ELEVATION

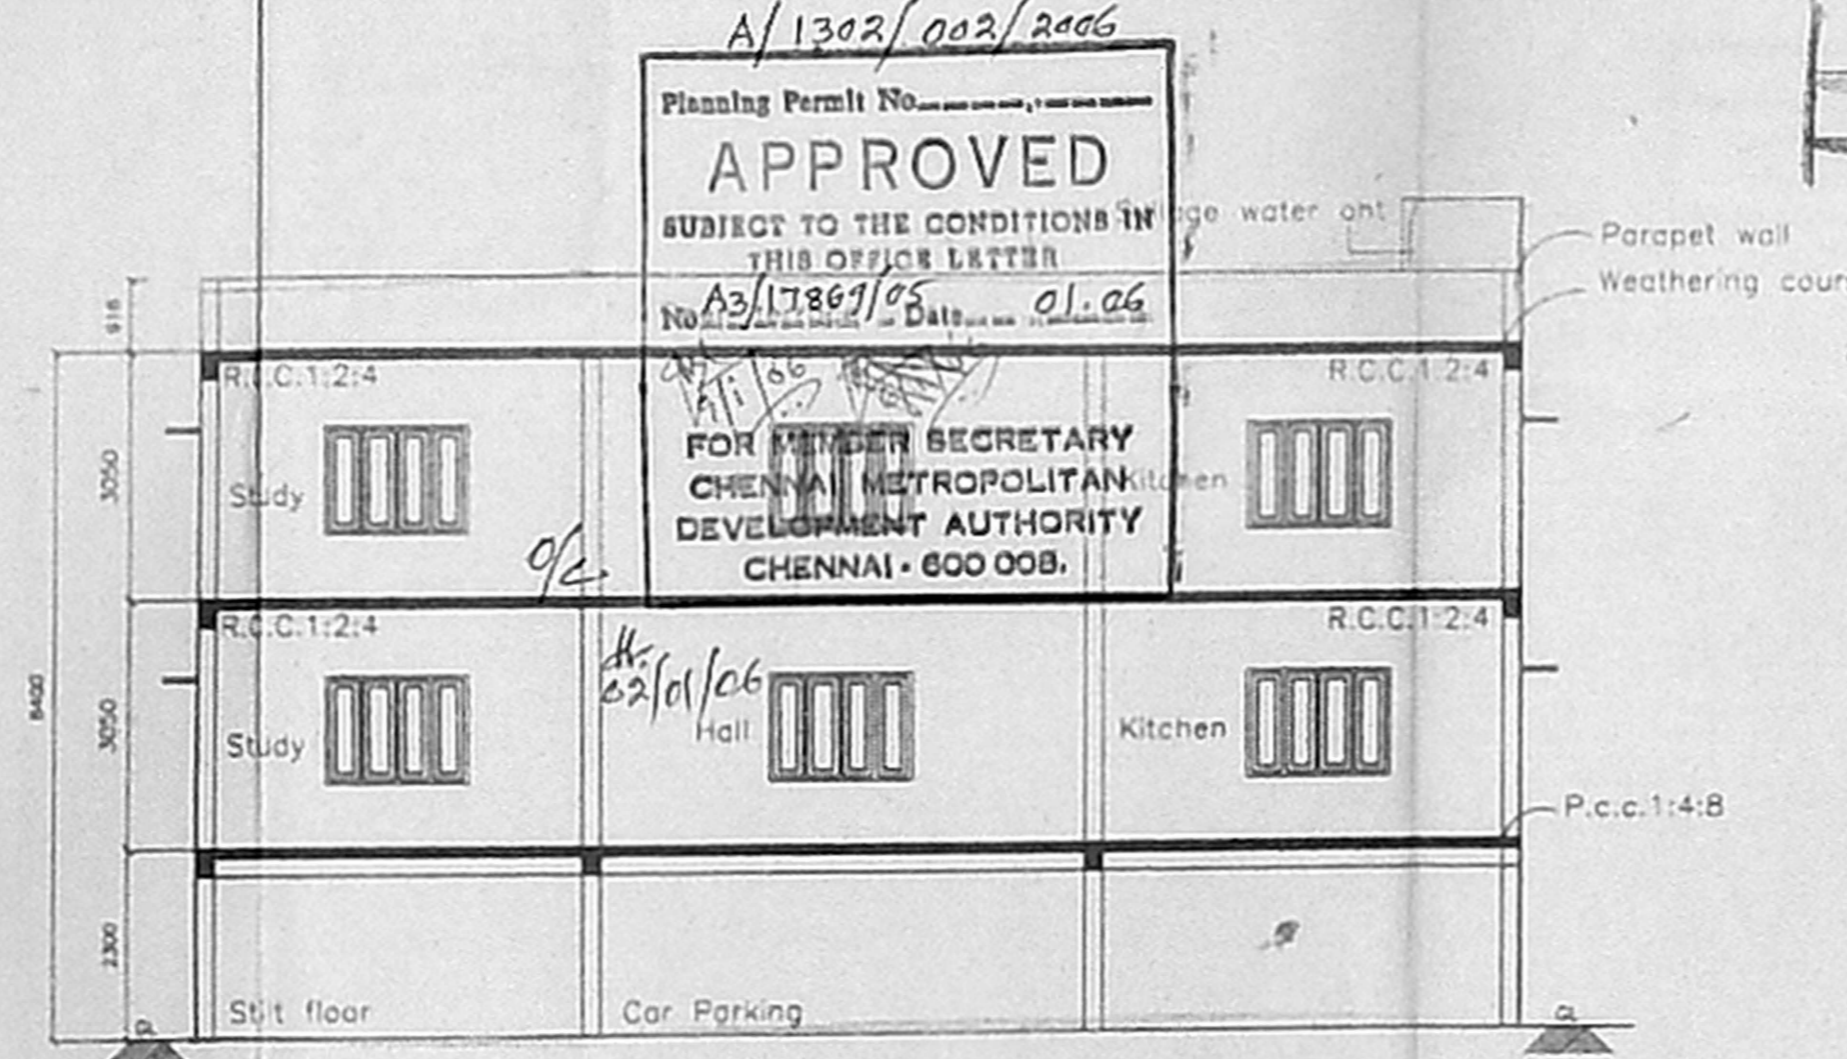

SECTION A-A

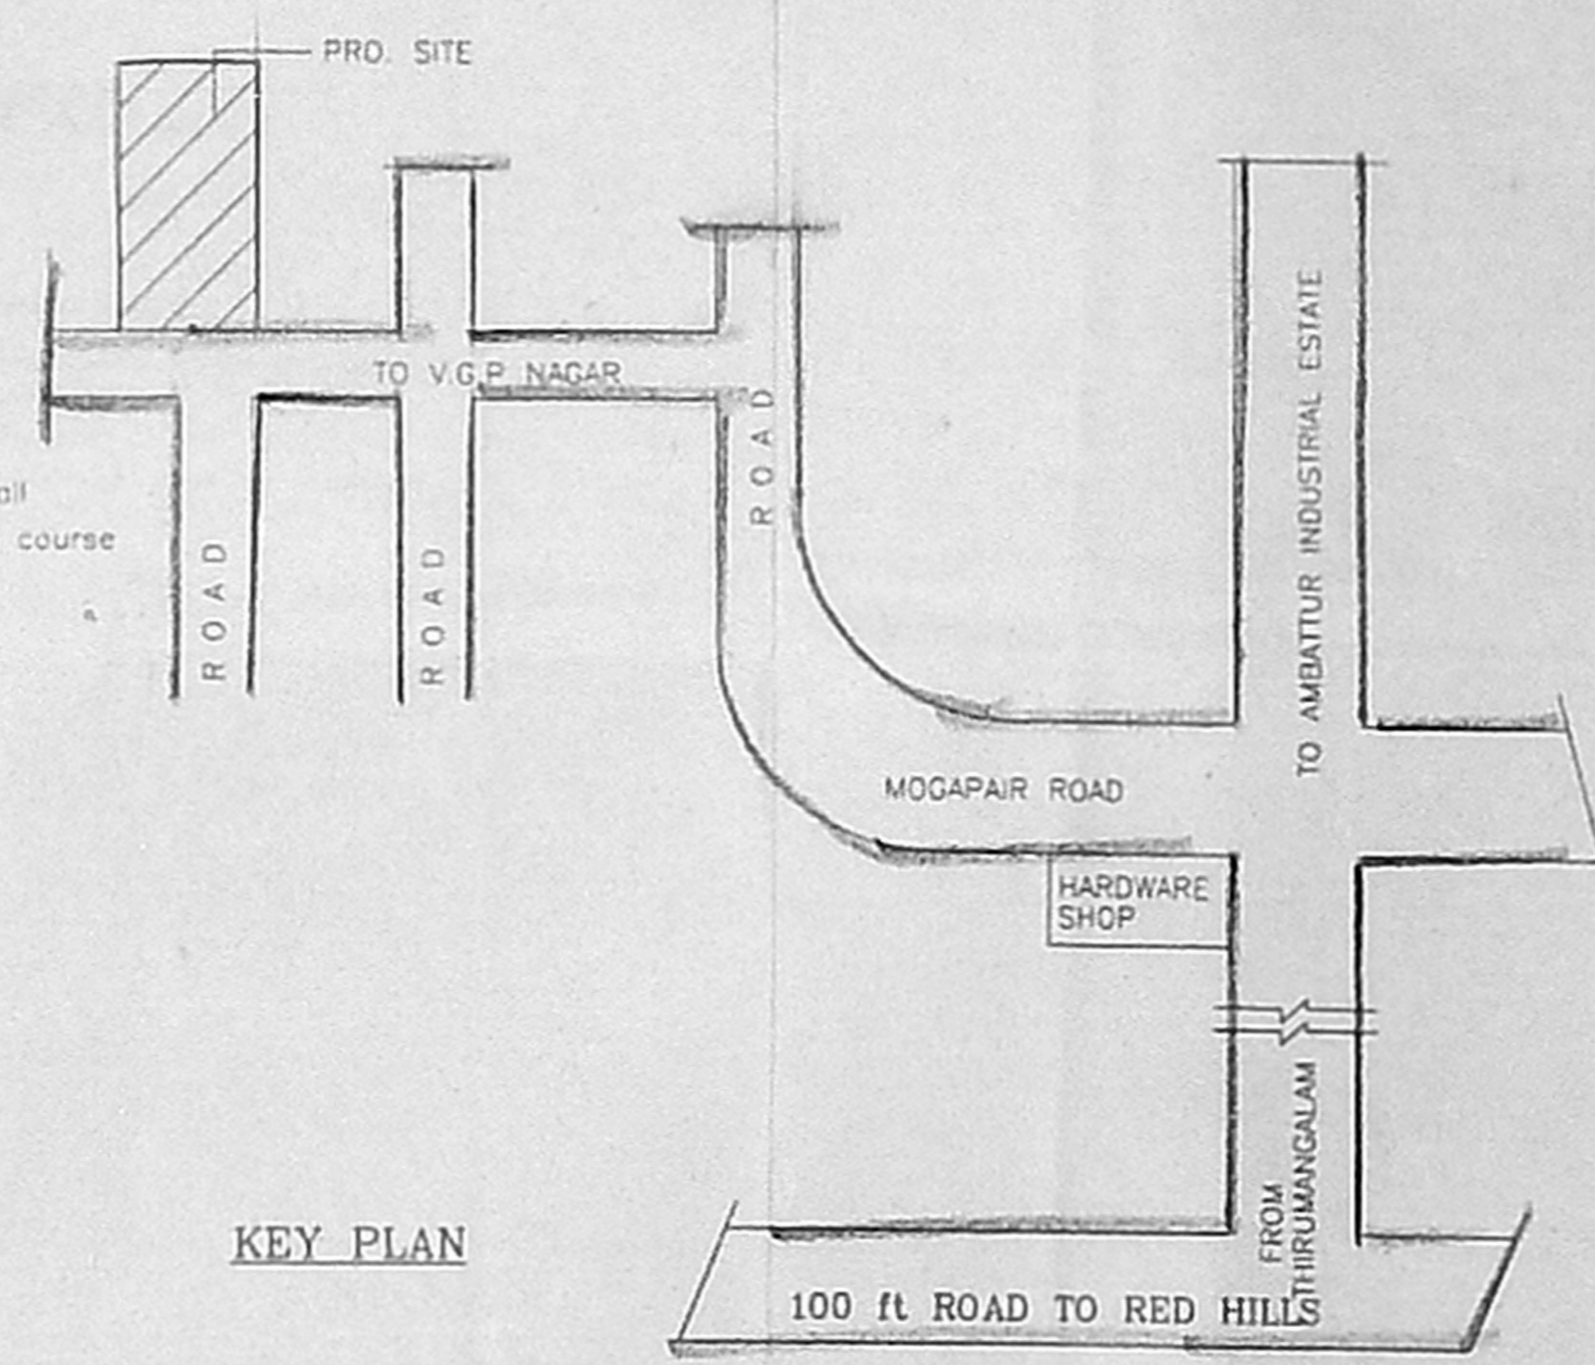


KEY PLAN

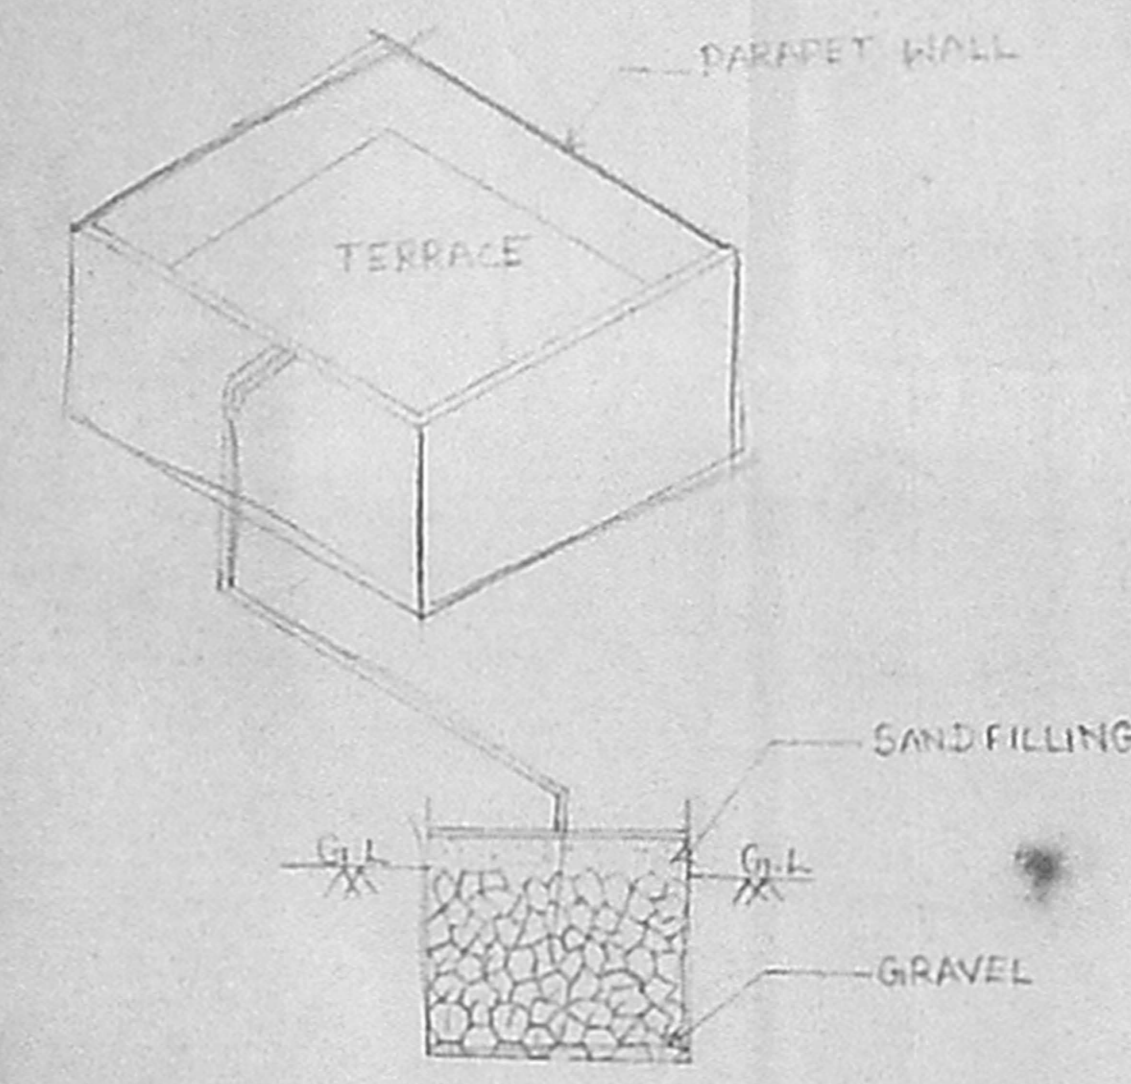


PERCOLATION PIT  
RAIN WATER COLLECTION TRENCH


CMDA "A" CHANNEL  
C. No. A3/17861/2005  
Approved Plan  
P.A. No. 311/04  
A.P. No. 311/04 D.P.

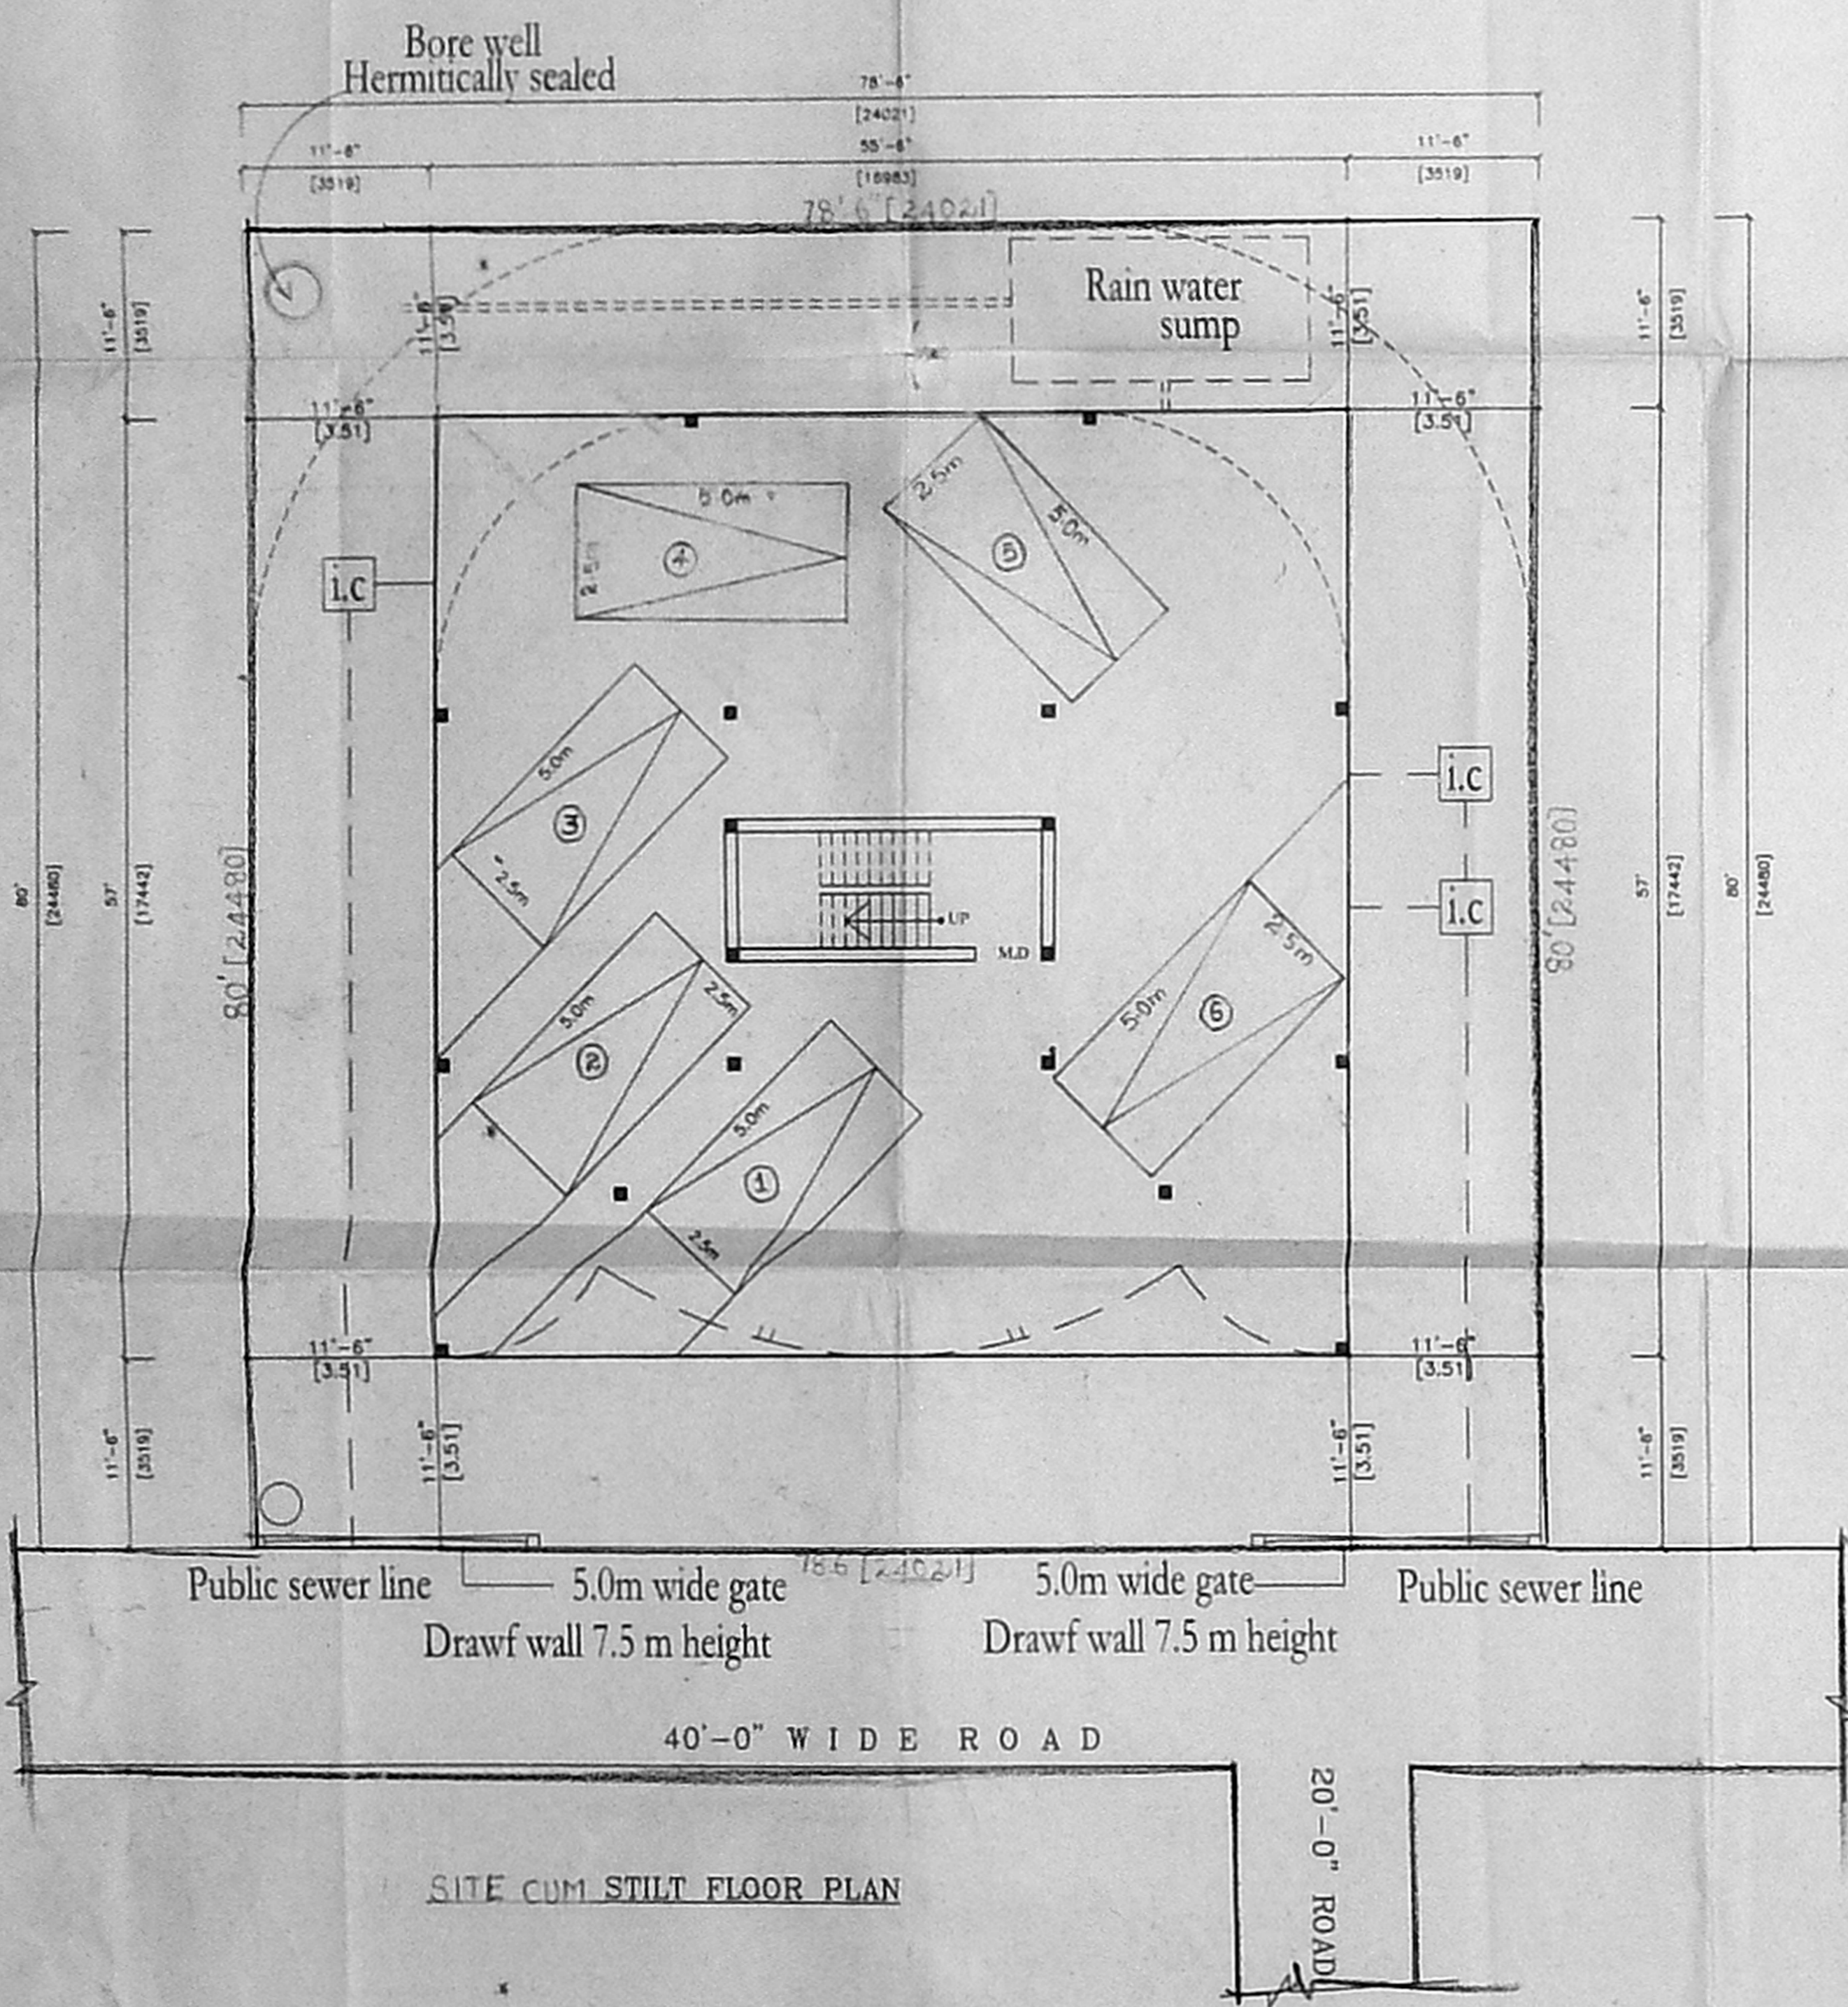






SITE CUM STILT FLOOR PLAN

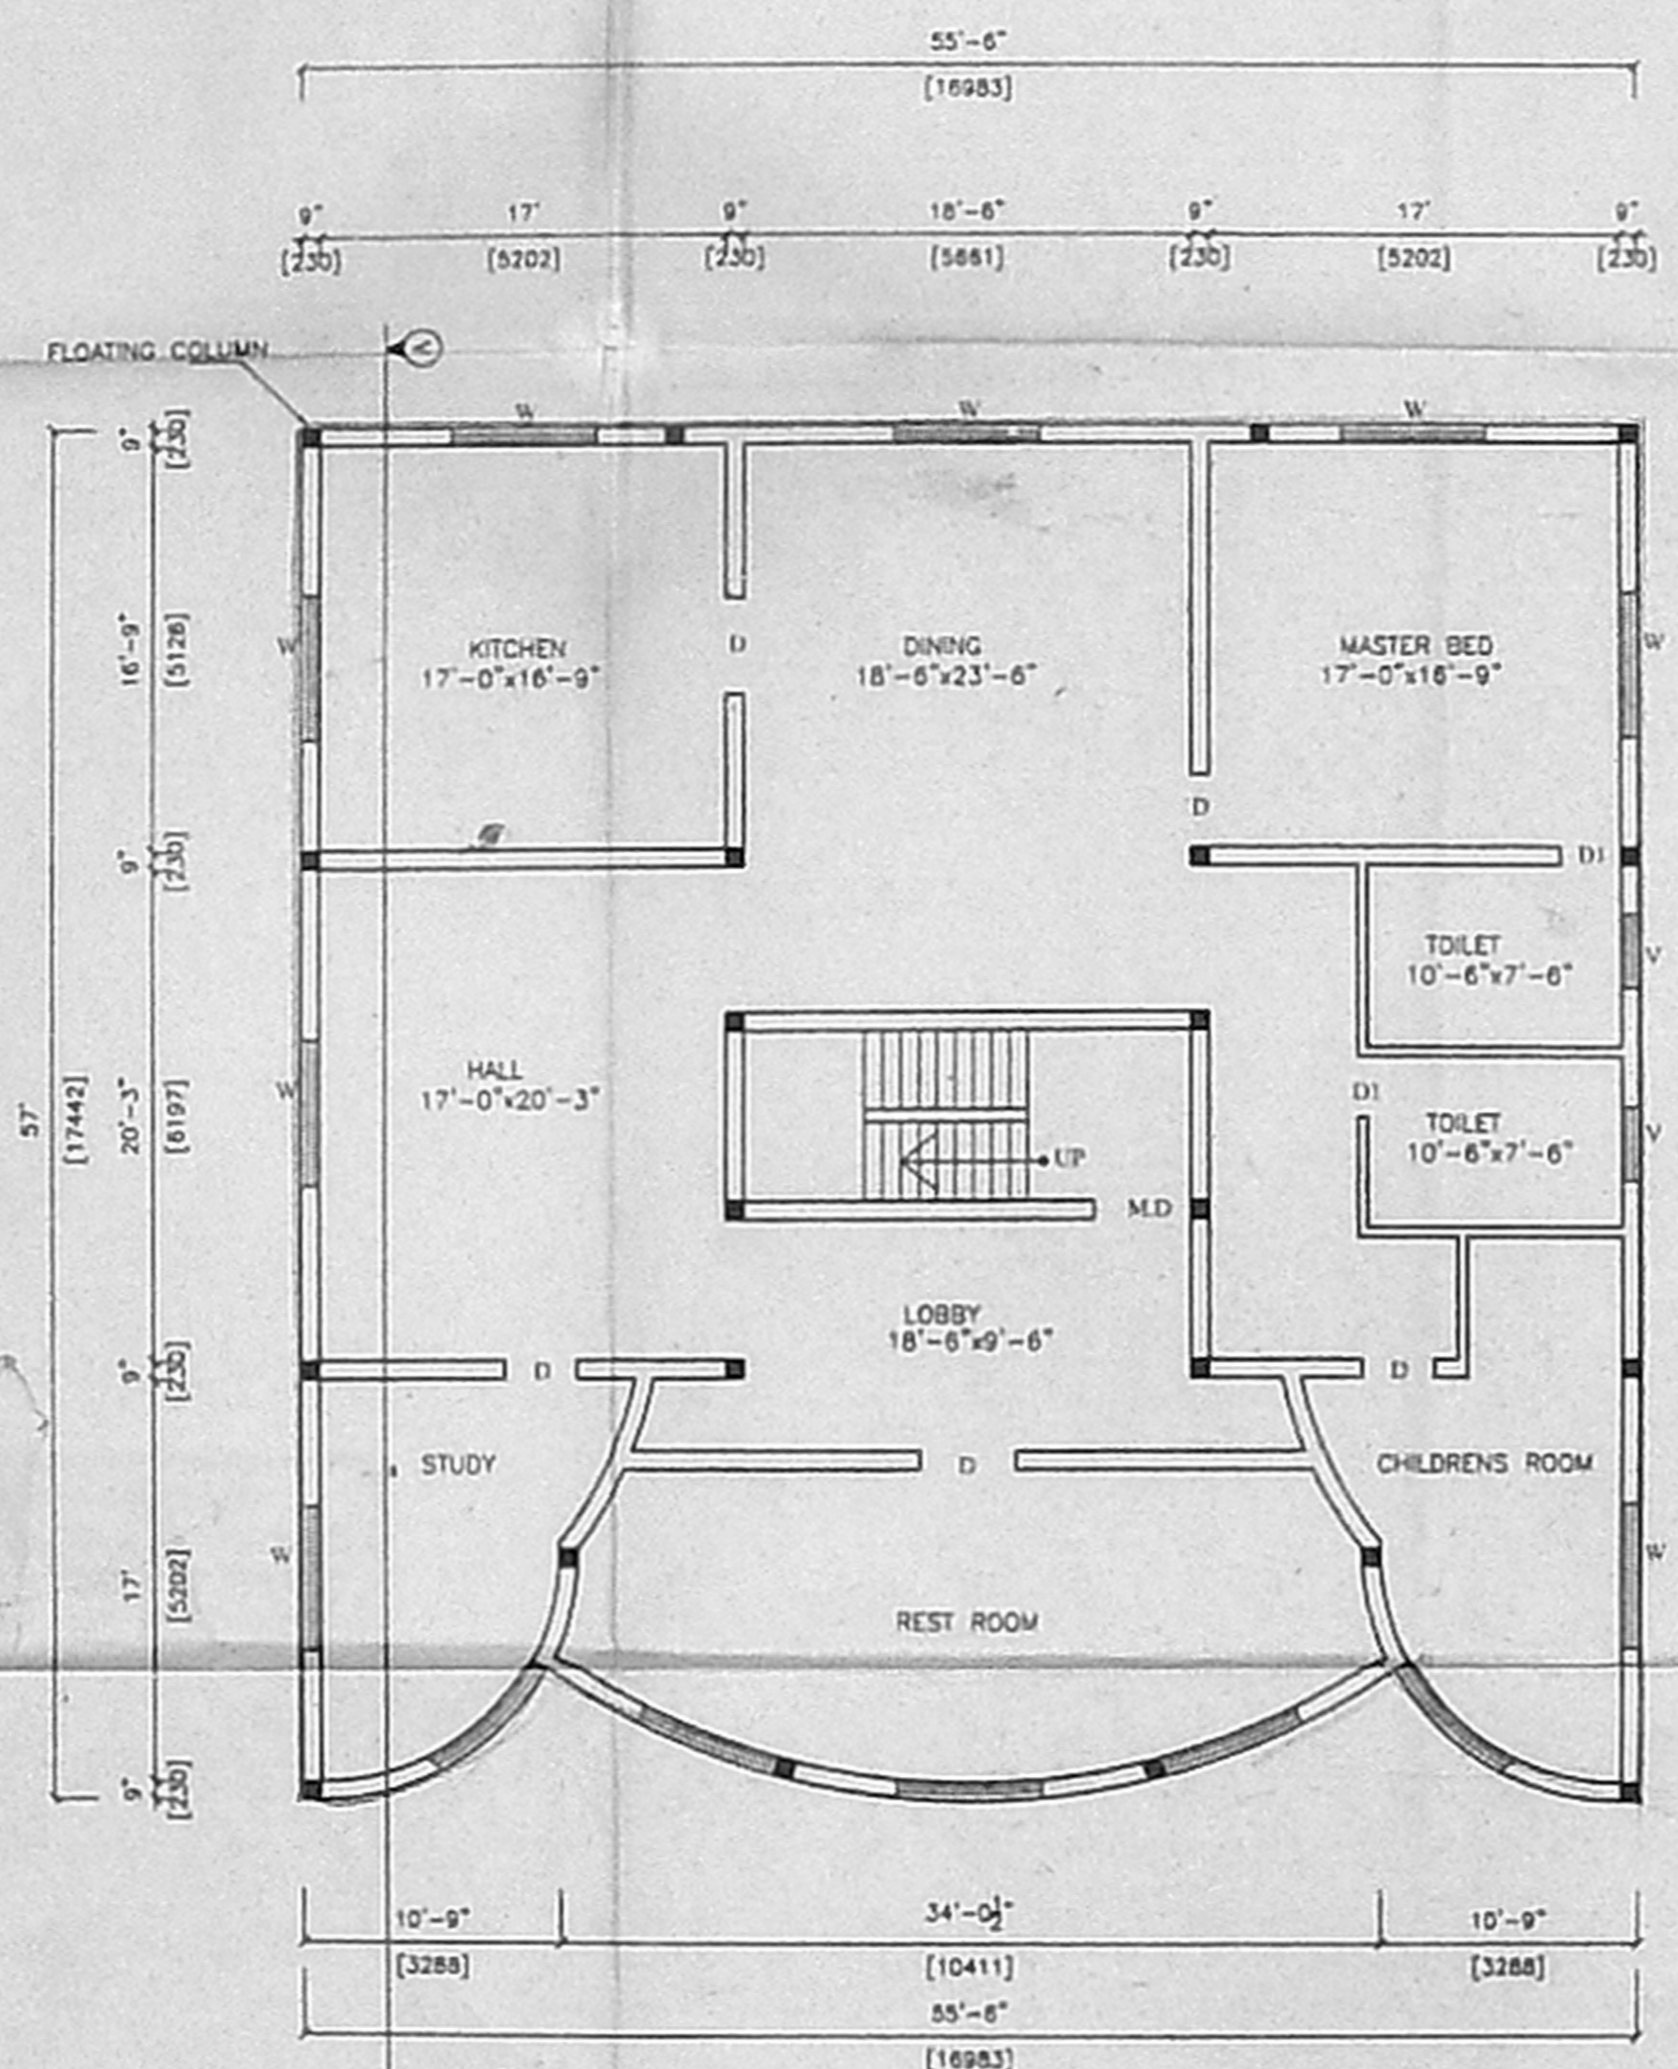

TYPICAL FLOOR PLAN ( FIRST & SECOND FLOOR )

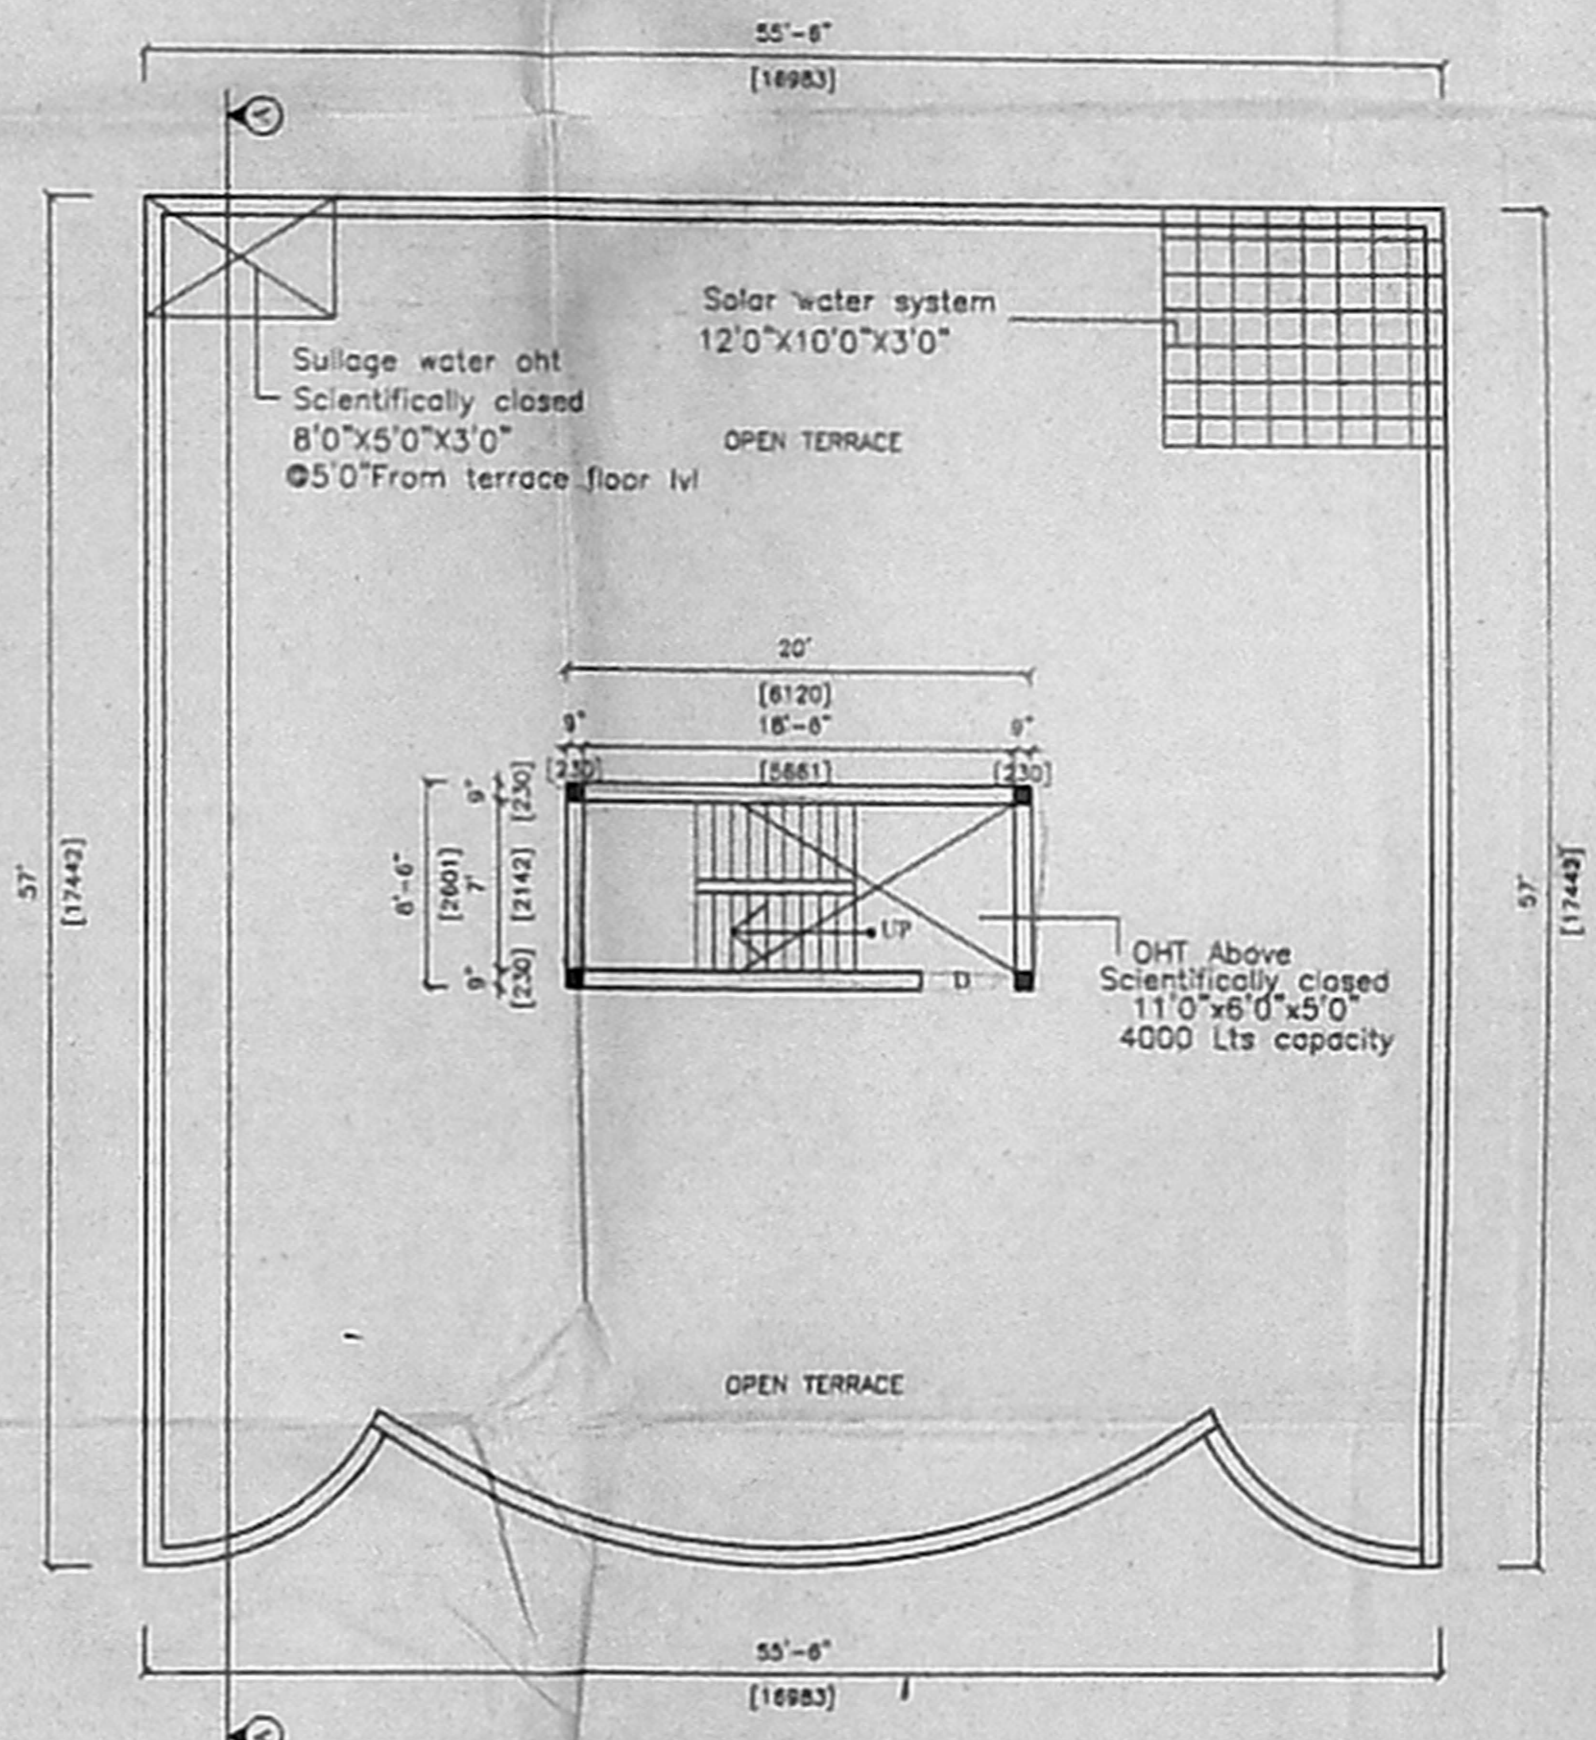

TERRACE FLOOR PLAN

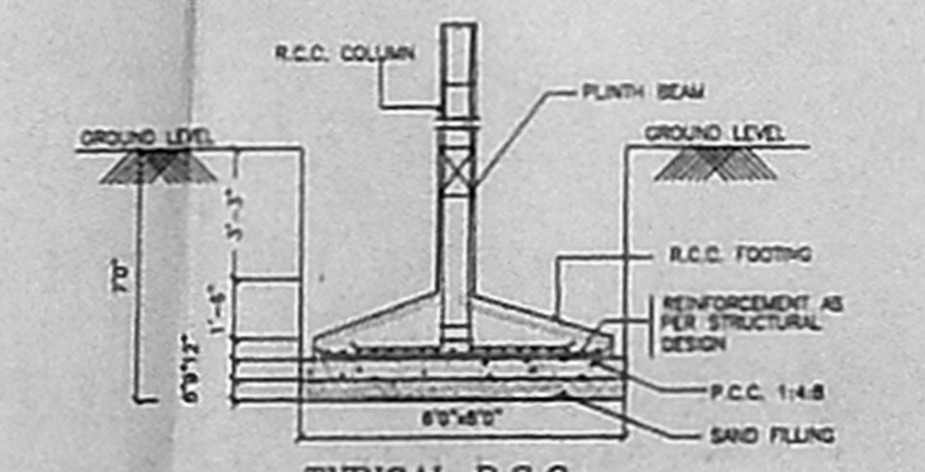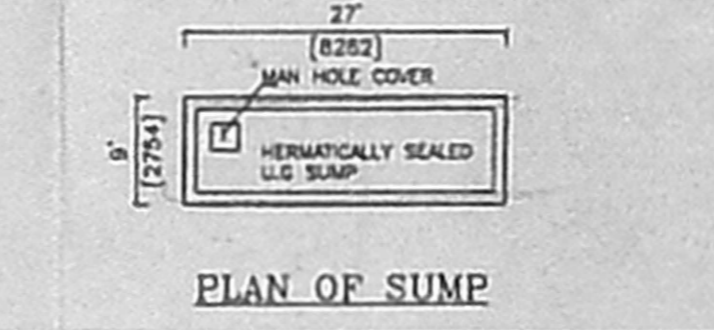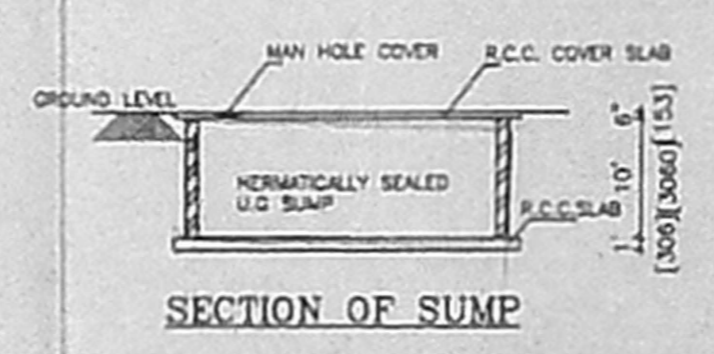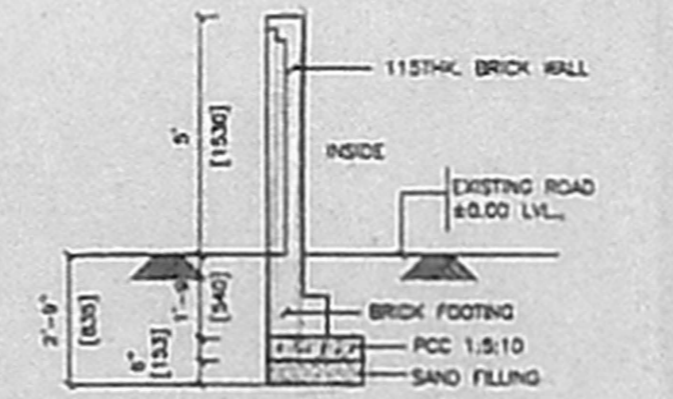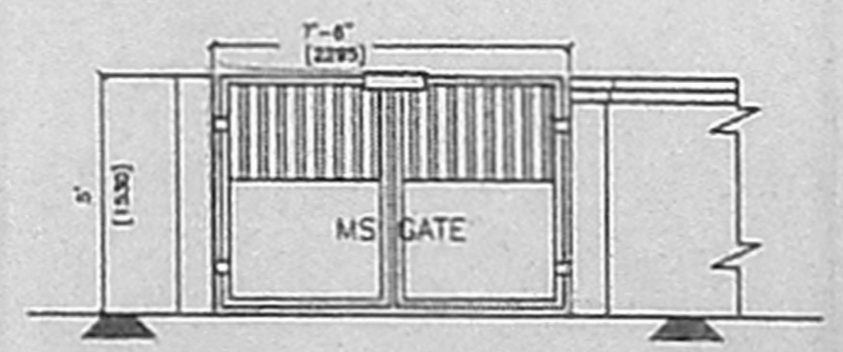

SCHEDULE OF JOINERY.

TYPE	DESCRIPTION	WIDTH	HEIGHT
M.D	ENTRANCE DOOR	3'6" (1068)	7'0" (2142)
D	DOOR	3'0" ( 915 )	7'0" (2142)
D1	DOOR	2'6" ( 762 )	7'0" (2142)
W	WINDOW	4'6" (1372)	4'6" (1372)
W1	WINDOW	6'0" (1830)	4'6" (1372)
KW	WINDOW	4'6" (1372)	3'0" ( 914 )
V	VENTILATOR	3'0" ( 915 )	2'0" ( 608 )

SPECIFICATIONS

FOUNDATION BRICK FOOTING AND COLUMN FOOTING

SUPERSTRUCTURE 1:2:20:54 1/2" (11) REINFORCING WORK IN C.M. 1:3 (1 OF CEMENT AND 5 OF SAND)

SUNSHADE LINTEL R.C.C. 1:2:4 (1 OF CEMENT 2 OF SAND 4 OF AGGREGATE)

ROOF SLAB R.C.C. 1:2:4 (1 OF CEMENT 2 OF SAND 4 OF AGGREGATE)

DOORS & WINDOWS WOODEN FRAMED SHUTTER FOR DOORS WOODEN FRAMED AND GLAZED SHUTTER FOR WINDOWS

PLASTERING CEILING AND BEAMS IN C.M. 1:3 INTERIOR AND EXTERIOR IN C.M. 1:4

FLOORING MOSAIC FLOORING & CERAMIC TILE FLOORING FOR TOILETS

WEATHERING COURSE 12MM THICK PRESSED (LAY OVER LIME CONCRETE 1:3 OF LIME WITH CRUDE OIL 5% WEIGHT OF CEMENT)

PAINTING THREE COATS OF CEMENT PAINT FOR INTERIOR AND EXTERIOR WALLS

WATER TANK WATER TANK SCIENTIFICALLY CLOSED.

AREA STATEMENT

	SQ. FT.	SQ. M.
PLOT EXTENT	6230.00	283.44
STILT FLOOR AREA	2993.50	275.10
GROUND FLOOR AREA	110.00	10.19
FIRST FLOOR AREA	3090.50	284.11
SECOND FLOOR AREA	3090.50	284.11
TOTAL AREA	9344.50	864.22

PLOT COVERAGE : 49.21% F.S.L. : 1.48

COLOUR CODE REFERENCE

SCALE :- 1:100 (1"=8'0")

PROPOSED WORK

EXISTING ROAD

BOUNDARY LINE

PLAN SHOWING THE PROPOSED RESIDENTIAL BUILDING FOR M/S.RZIM LIFE FOCUS SOCIETY IN 228/3, NEW SURVEY NO. 228/3A1, PLOT NO: 81, MOHANRAM NAGER, MUGAPPAI VILLAGE, AMBATTUR TALUK, THIRUVALLUR DISTRICT. SCALE - 1"=8'-0" or 1:100.

OWNER

ER. K. SELVAM, F.F. (CIVIL), AMIE (C ENG), FIV, CHARTERED ENGINEER (REGISTERED), CLAS - MEMBER, CIVIL ENGR, REG. NO. 228/3A1, MUGAPPAI VILLAGE, AMBATTUR TALUK, THIRUVALLUR DISTRICT. (NEAR MUGAPPAI SCHOOL) PHONE NO. 2853111, 992920599

LICENSED SURVEYOR