



OFFICE COPY


APPROVED
 SUBJECT TO THE CONDITIONS IN THIS OFFICE LETTER.
 No. 119/32/85 - 12-05
 FOR MEMBER SECRETARY
 CHENNAI METROPOLITAN
 CORPORATION
 CHENNAI - 600 008

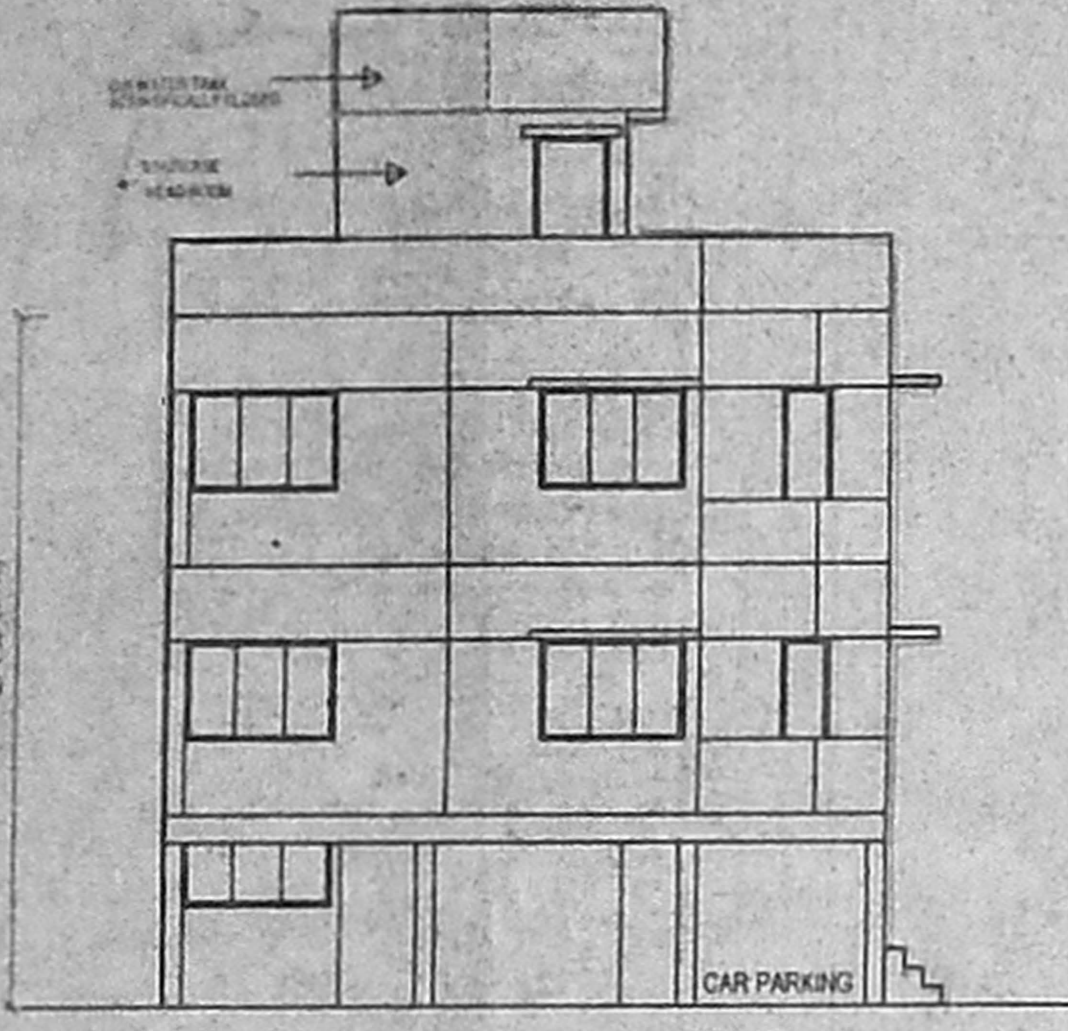


ELEVATION

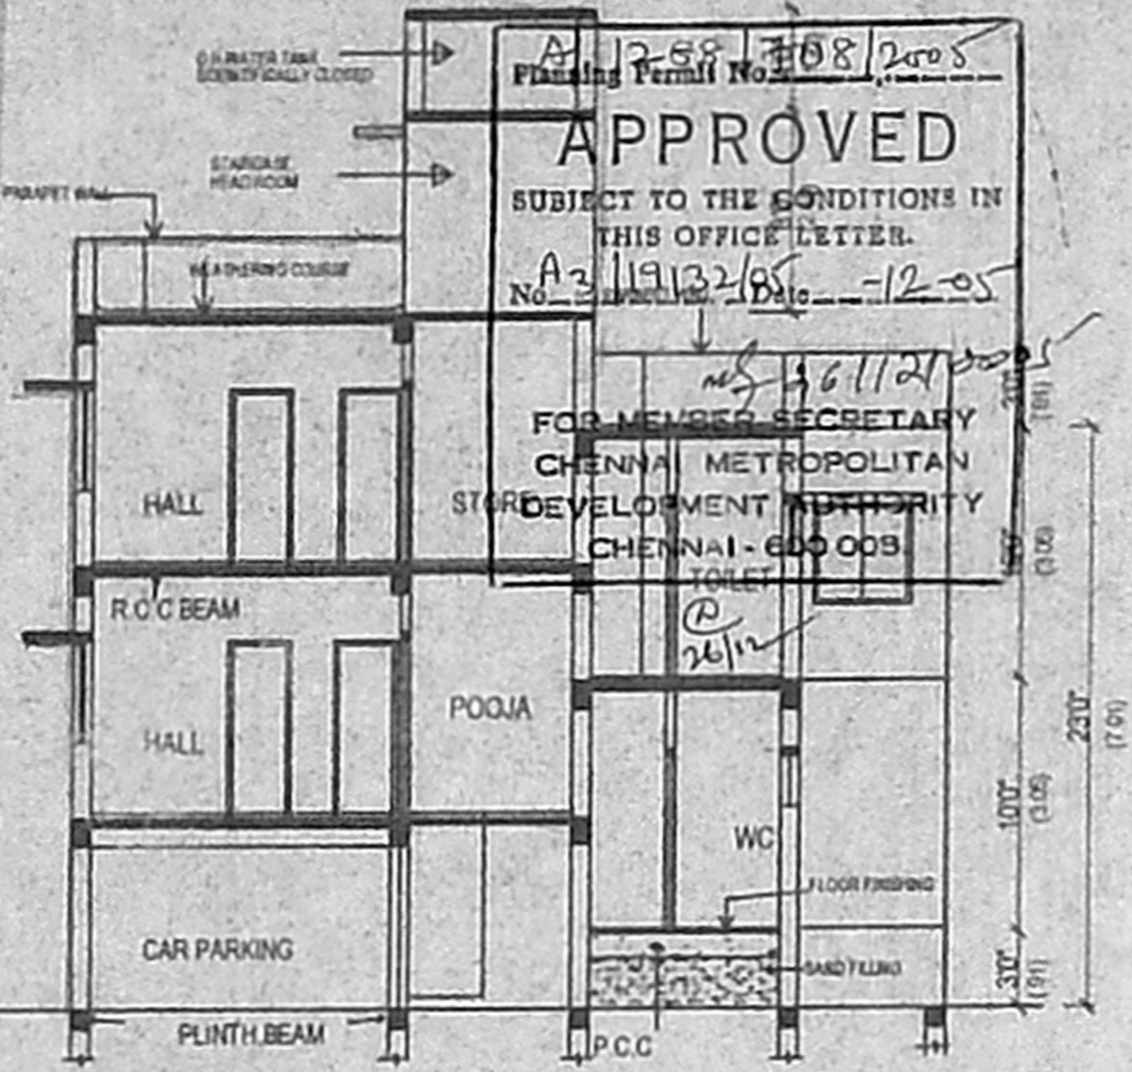


SECTION - A A

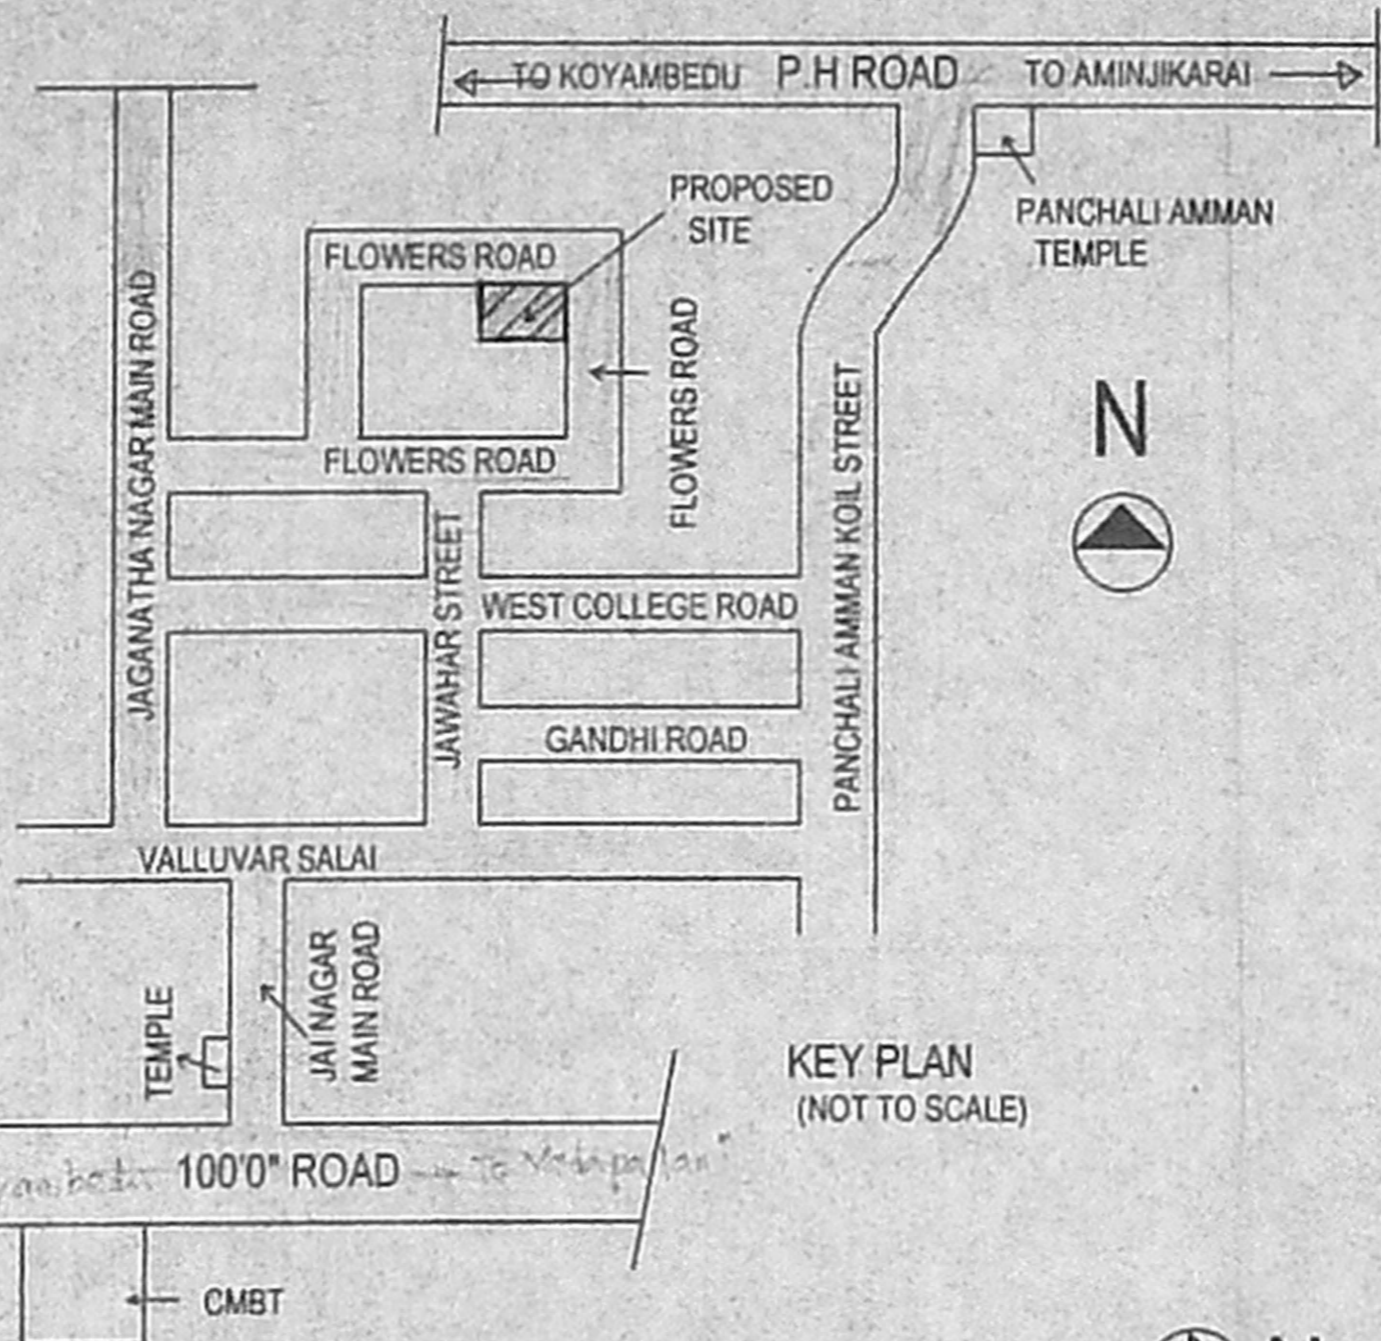


KEY PLAN (NOT TO SCALE)

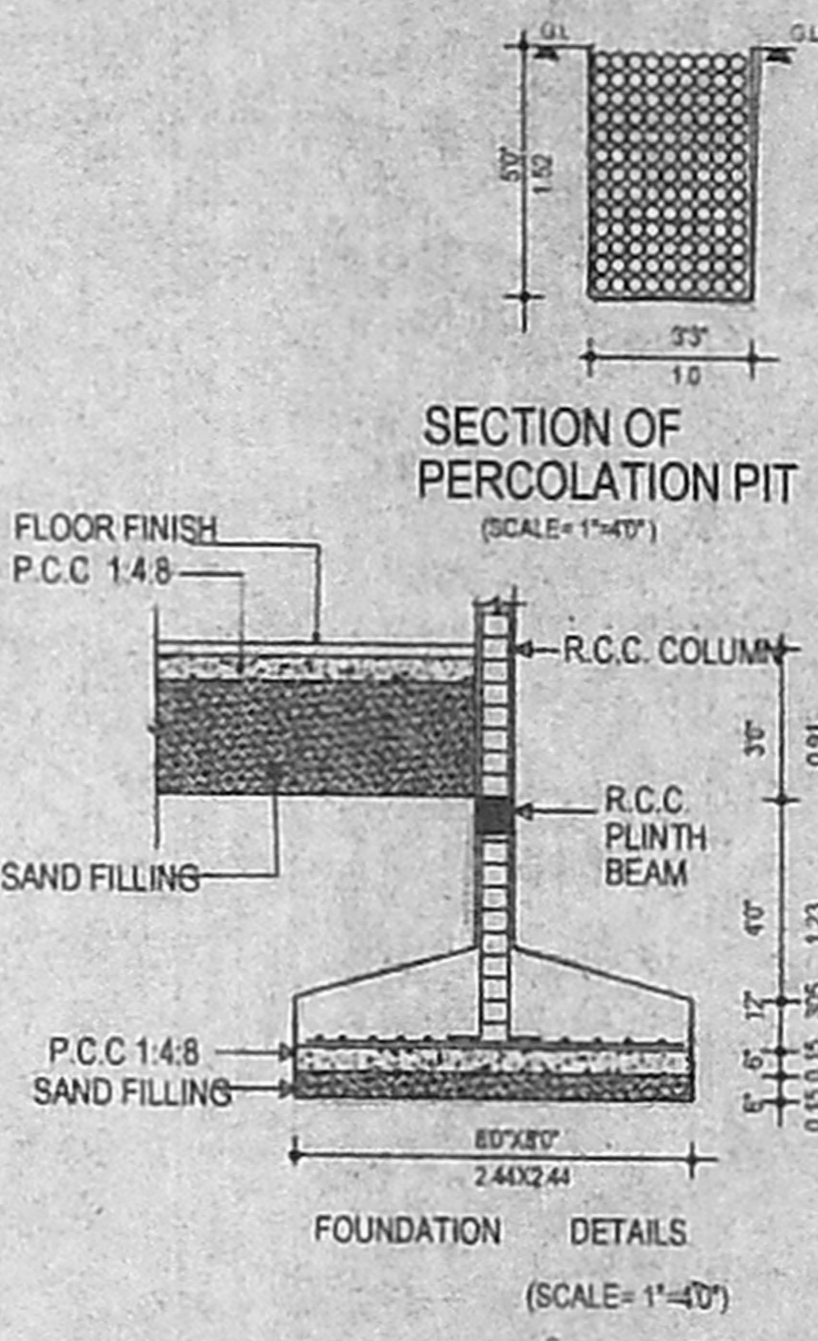


FOUNDATION DETAILS (SCALE= 1"=40')

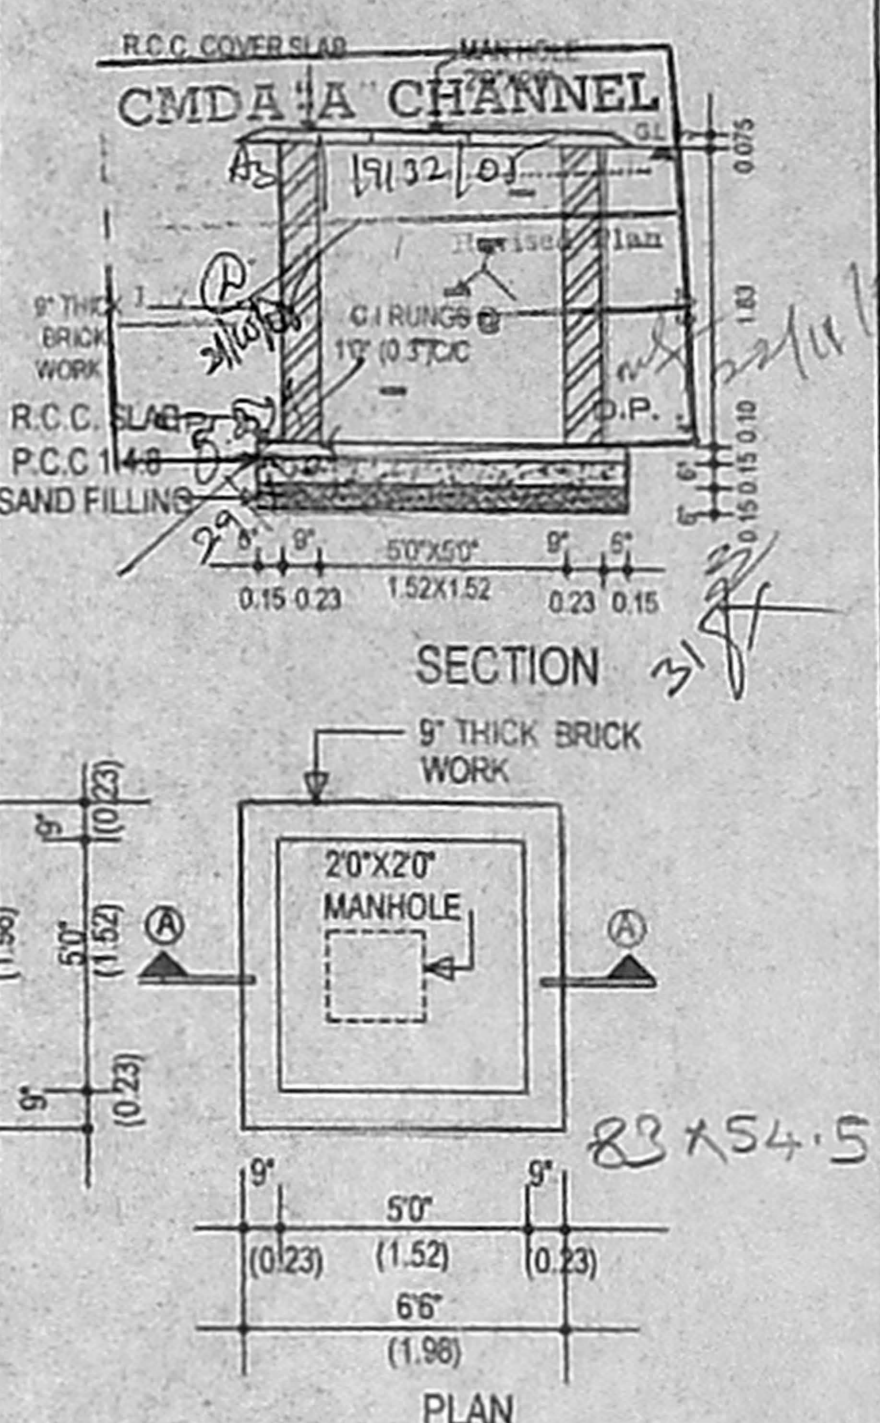


SUMP - 1, 2, 3, DETAILS (SCALE= 1"=40')

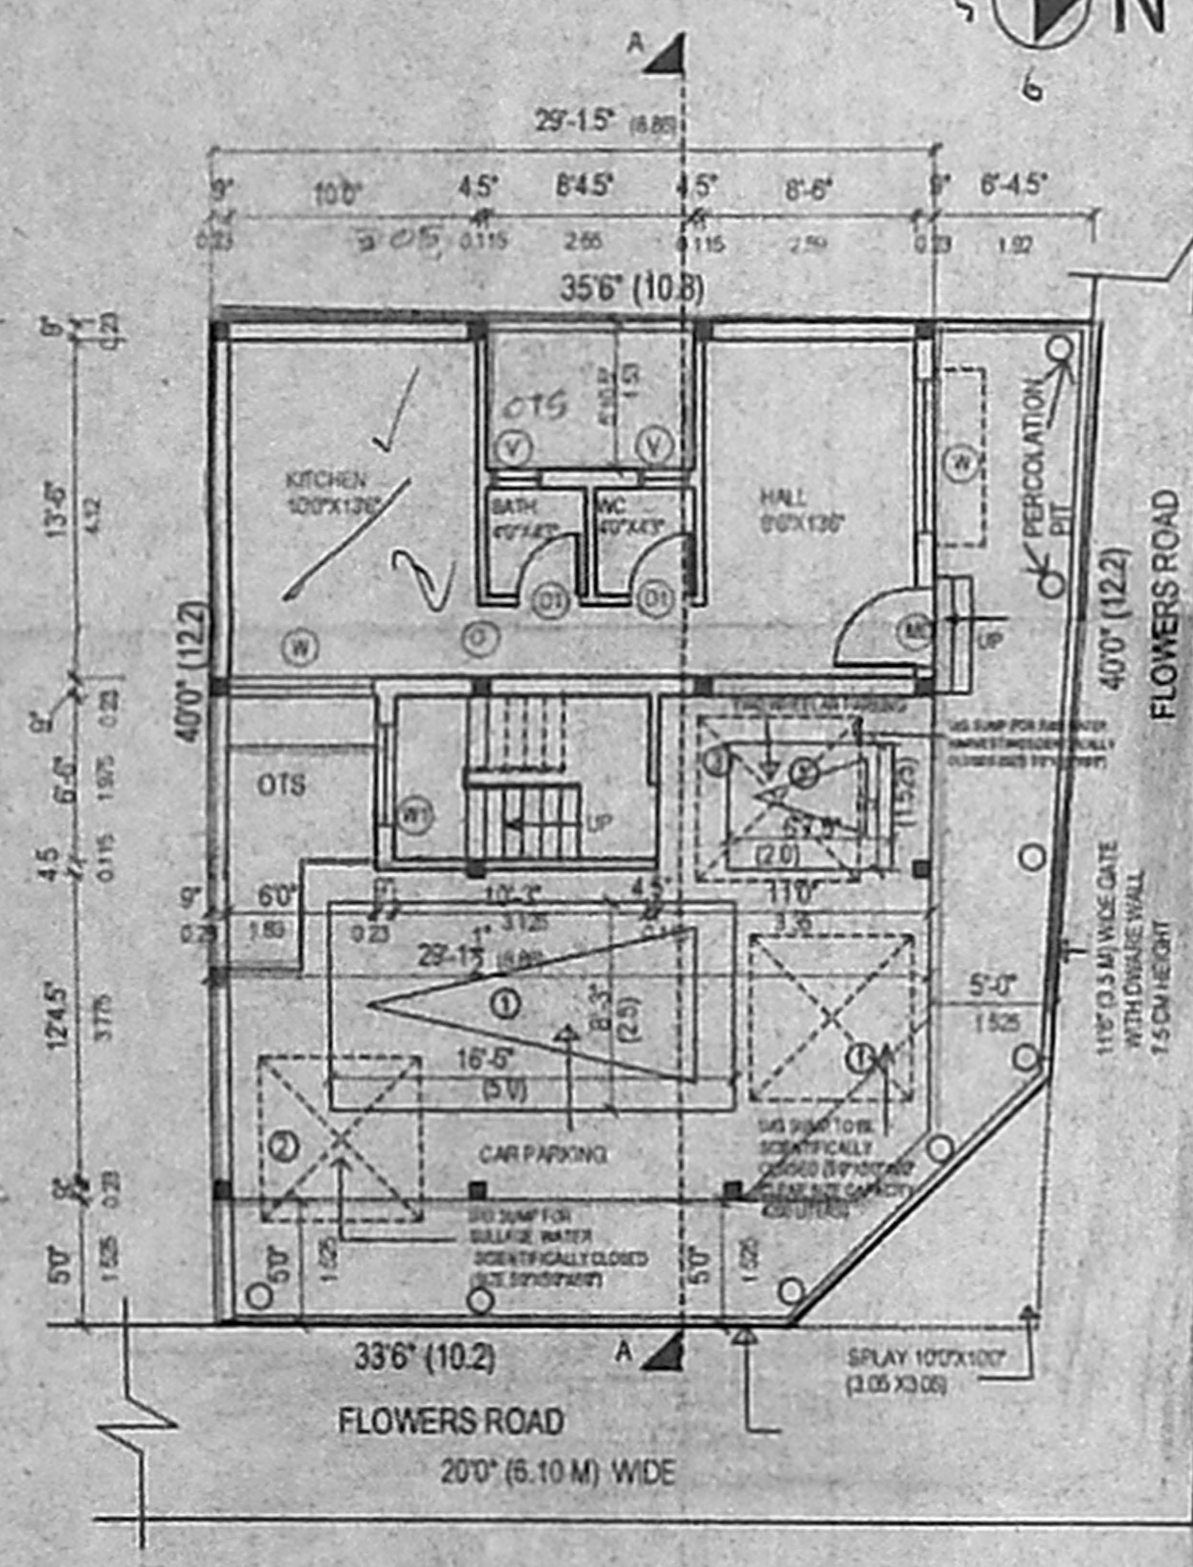


SITE / STILT/ GROUND FLOOR PLAN

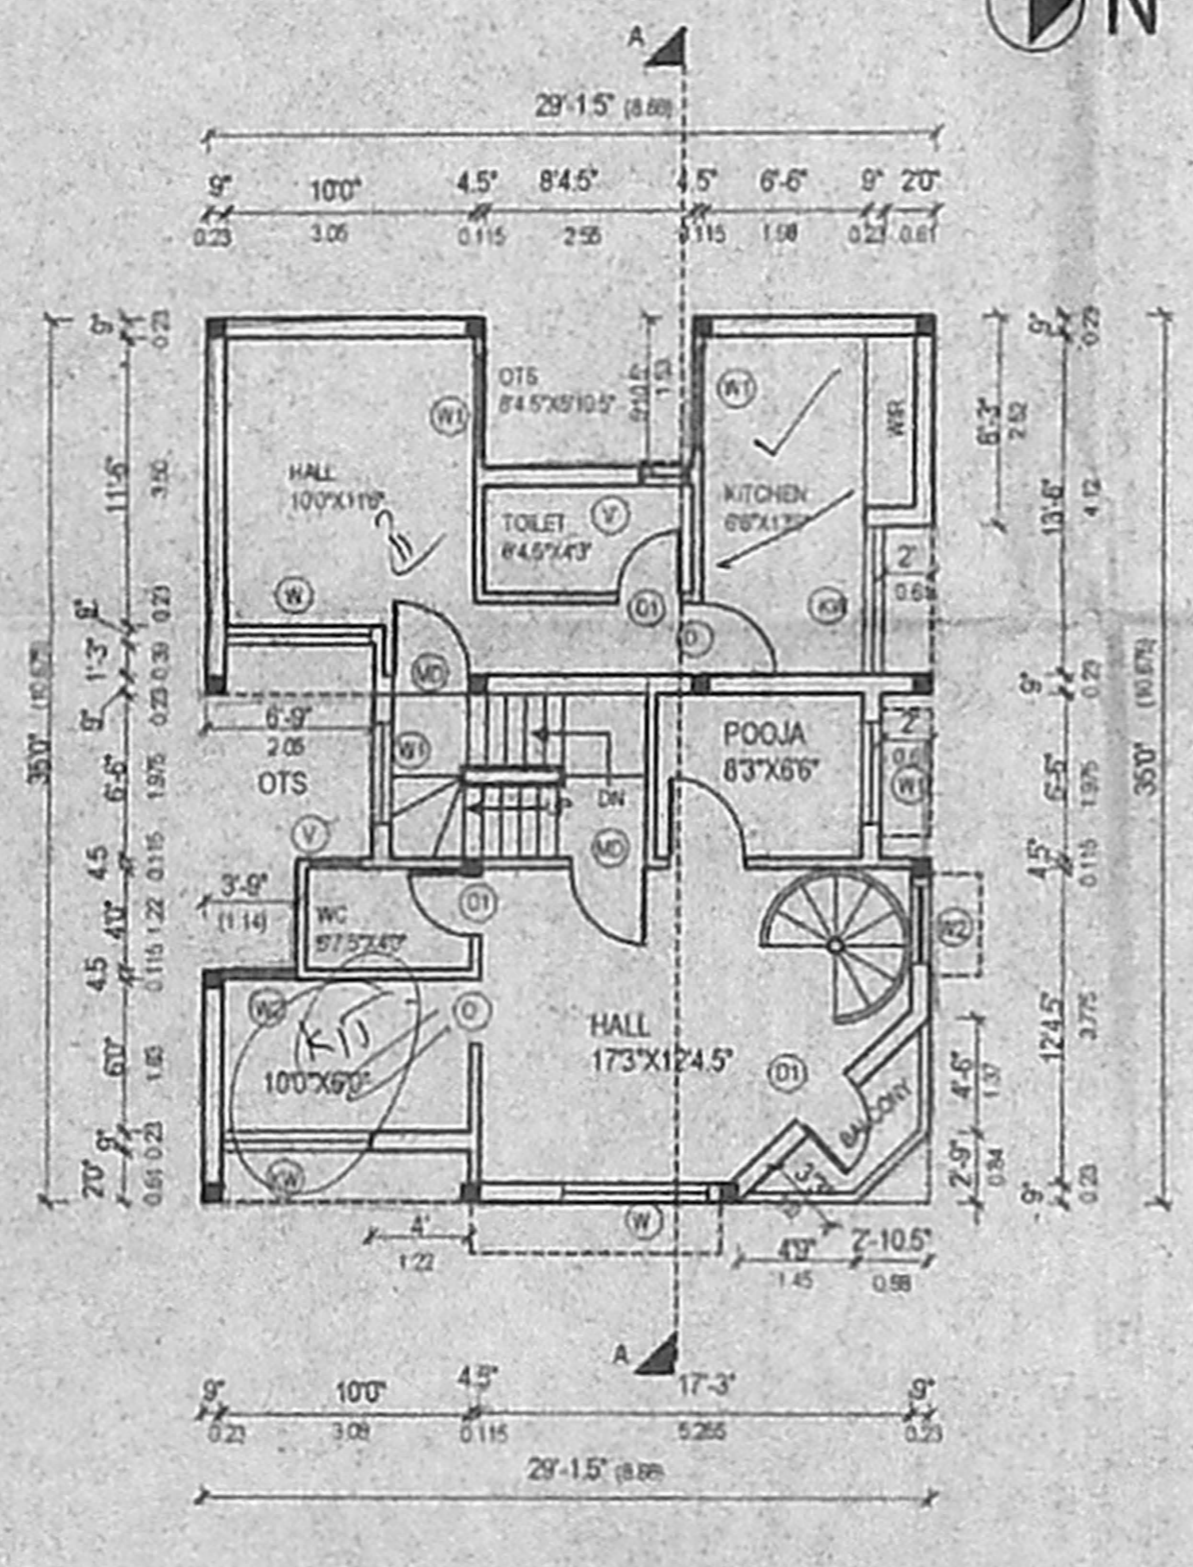


FIRST FLOOR PLAN

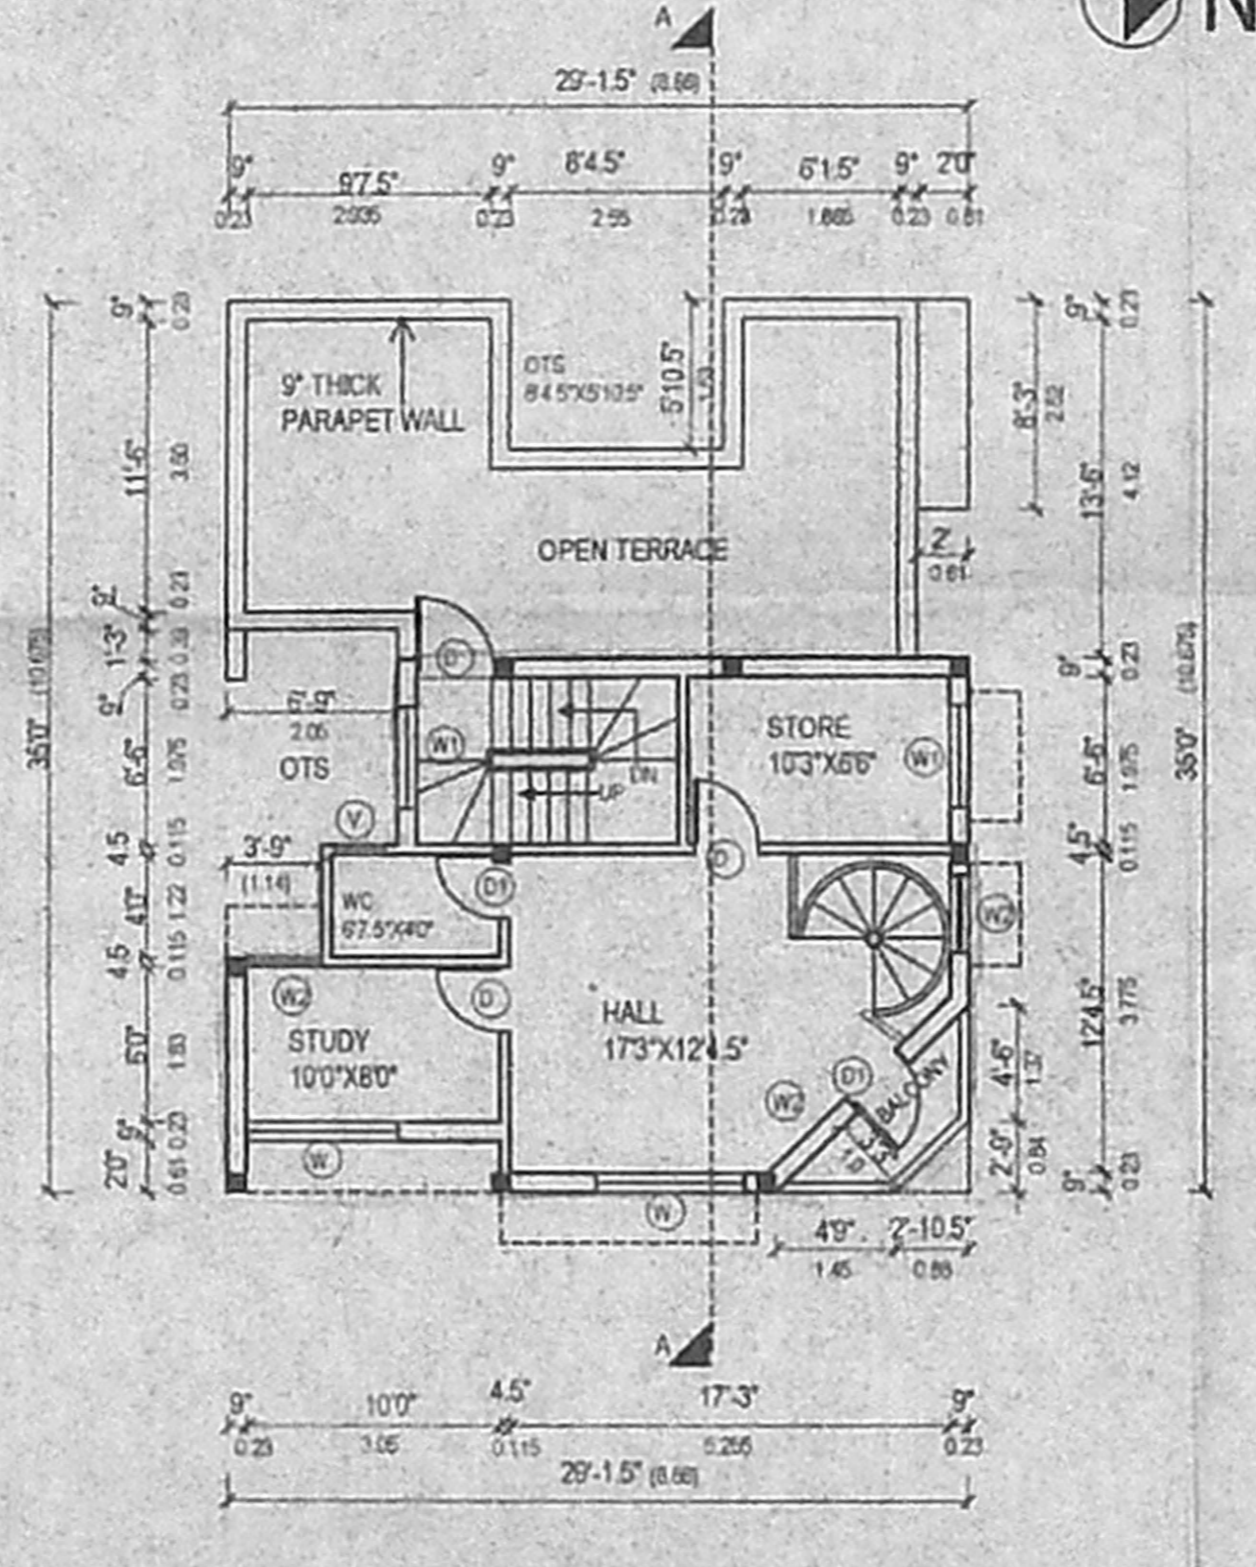

SECOND FLOOR PLAN (PART)

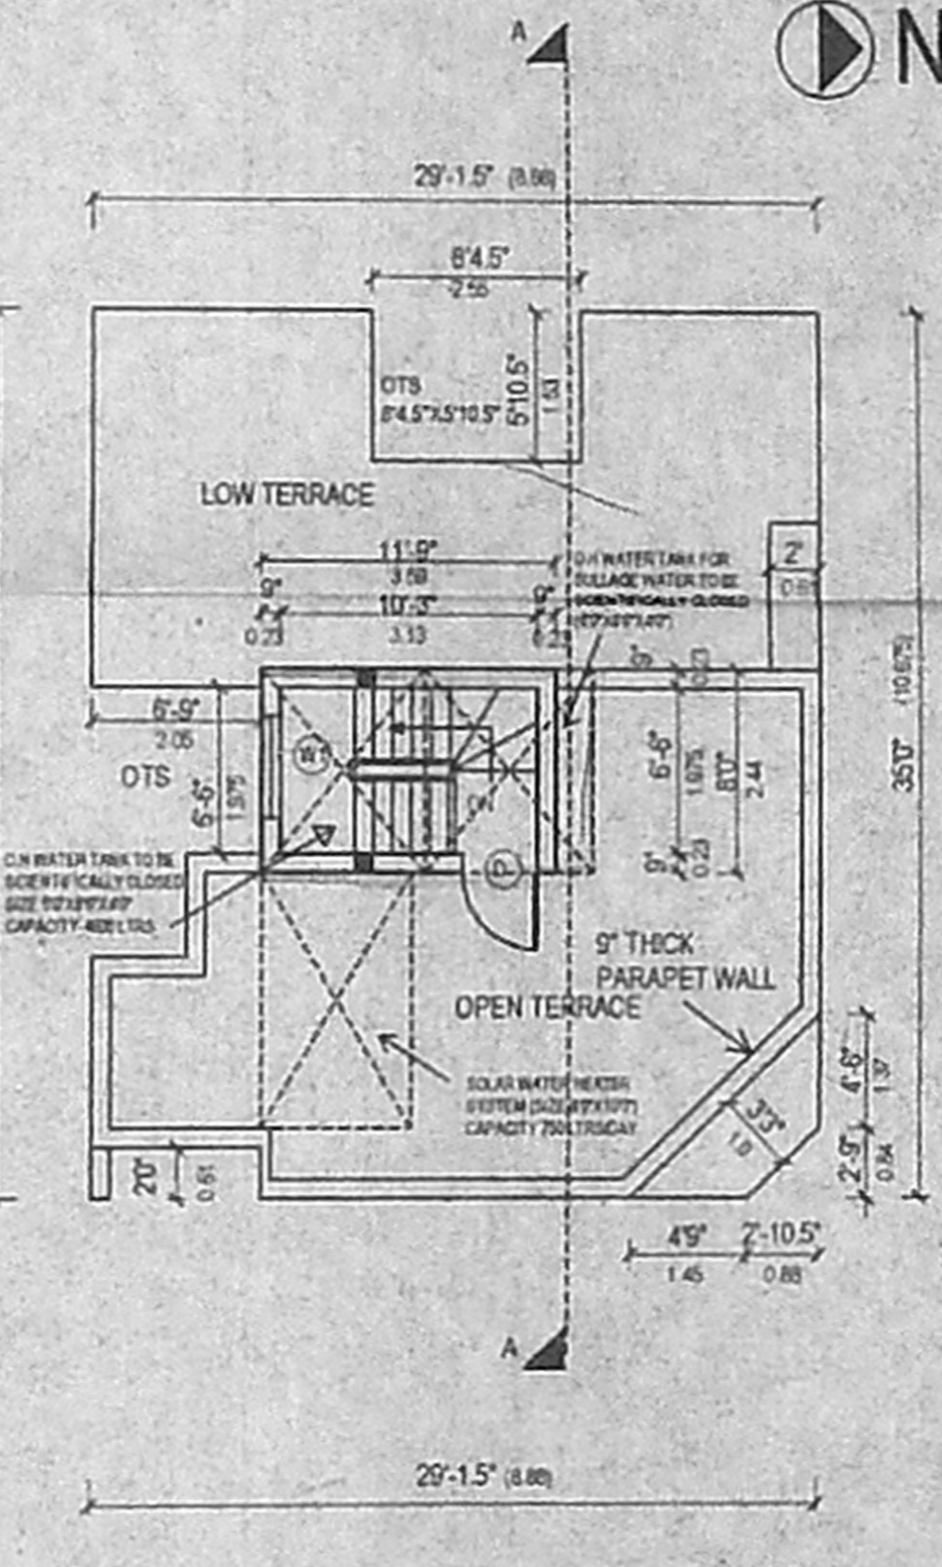

TERRACE FLOOR PLAN

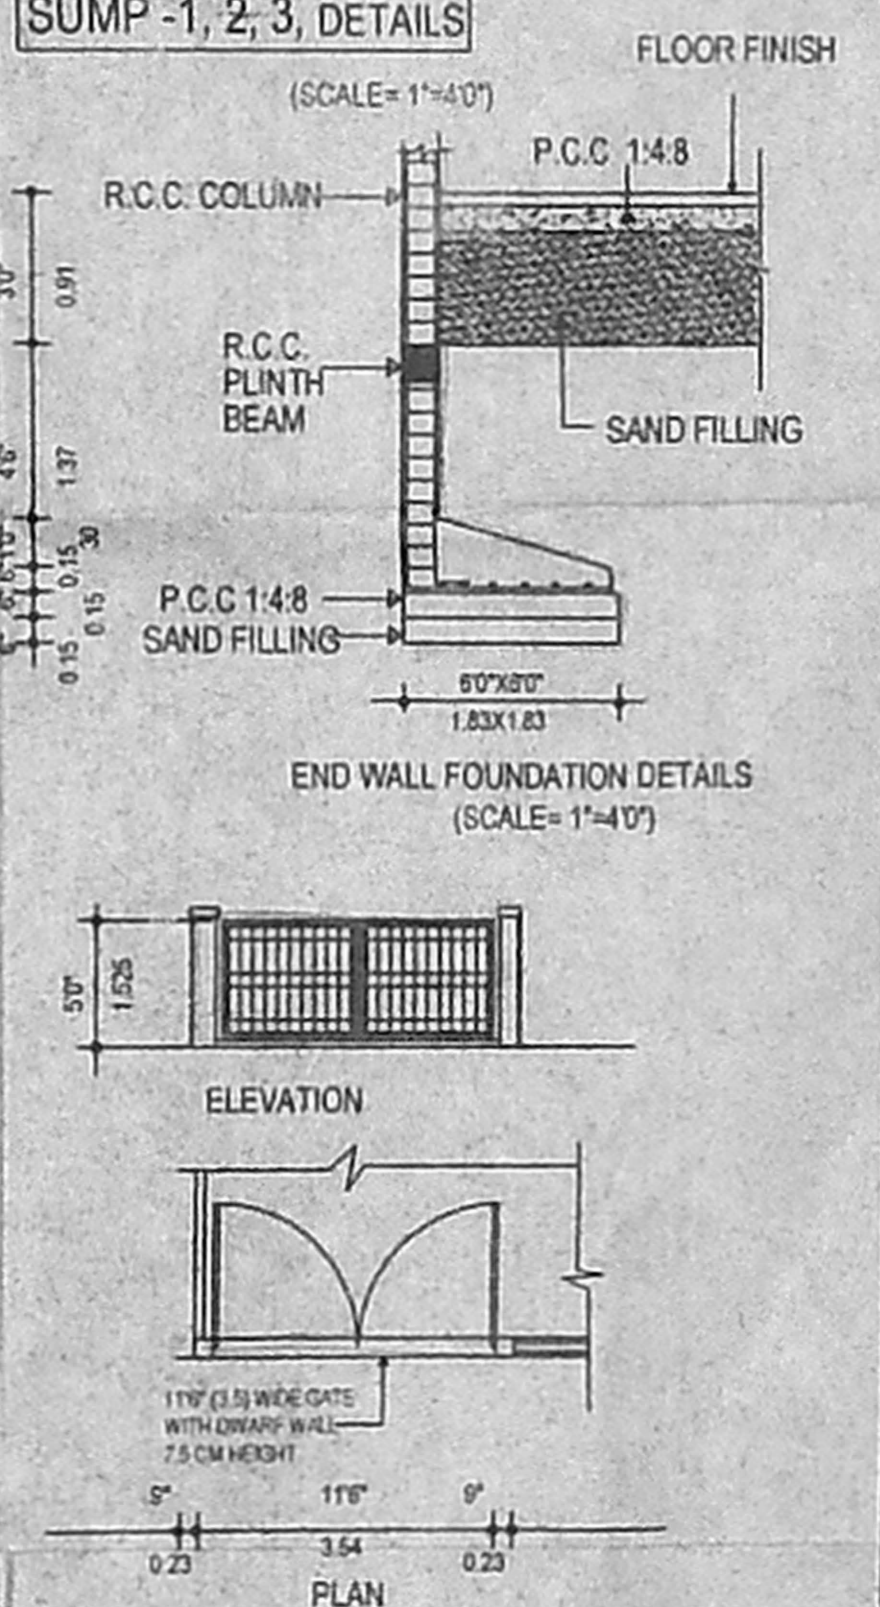

COMPOUND WALL DETAILS (SCALE= 1"=80')

SCHEDULE OF JOINERY

M.D. MAIN DOOR	33'x70" (1.0 X 2.1)
D. DOOR	30'x70" (9.1 X 2.1)
D1. DOOR	26'x70" (7.9 X 2.1)
W WINDOW	60'x40" (1.83 X 1.22)
W1	40' x 40" (1.22 x 1.22)
W2	30' x 60" (0.91 x 1.83)
KW KITCHEN WINDOW	60'x30" (1.83 X 0.91)
V VENTILATOR	20'x20" (0.61 X 0.61)
O OPENING	30' x 70" (0.91x2.1)

PLAN SHOWING THE PROPOSED RESIDENTIAL BUILDING AT OLD NO:25, NEW DOOR NO:36, FLOWERS ROAD, ARUMBAKKAM, CHENNAI-106.

T.S. NO: 37 / 2, BLOCK No: 08, ARUMBAKKAM VILLAGE, ZONE- 05, DIVISION-75.

AREA STATEMENT

	SQ FT	SQ M
PLOT EXTENT	1378.00	128.00
GROUND FLOOR AREA	466.02	43.31
FIRST FLOOR AREA	848.05	78.82
SECOND FLOOR AREA	513.01	47.68
TOTAL FLOOR AREA	1827.08	169.81
PLOT COVERAGE = 61.54%		
F.S.I. = 1.325		

COLOUR INDEX

	PROPOSED
	ROAD
	SITE BOUNDRY

SCALE 1"= 80' (1= 100) & 1"= 40' (1= 50)

ALL DIMENSIONS ARE IN FEET AND INCHES & METRES

SIGNATURE OF THE OWNER

R. Mahalingam

SIGNATURE OF THE LICENSED SURVEYOR

R. Subramanian
 R. SUBRAMANIAN, B. Arch.,
 Regd. Architect No. 012/50289
 Licensed Surveyor No. B. A. 489
 CORPORATION OF CHENNAI
 NEW No. 35, OLD No: 25,
 FIRST FLOOR, FIRST STREET,
 VEERAPANDIAN NAGAR,
 CHOOLAIMEDU, CHENNAI-54,
 MOBILE 9984 981 630