

OFFICE COPY

A/1285/705/2005


Planning Permit No.

**APPROVED**

SUBJECT TO THE CONDITIONS IN THIS OFFICE LETTER.

AP/20295/05 12.855

FOR MEMBER SECRETARY,  
CHENNAI METROPOLITAN  
DEVELOPMENT AUTHORITY  
CHENNAI - 600 005.

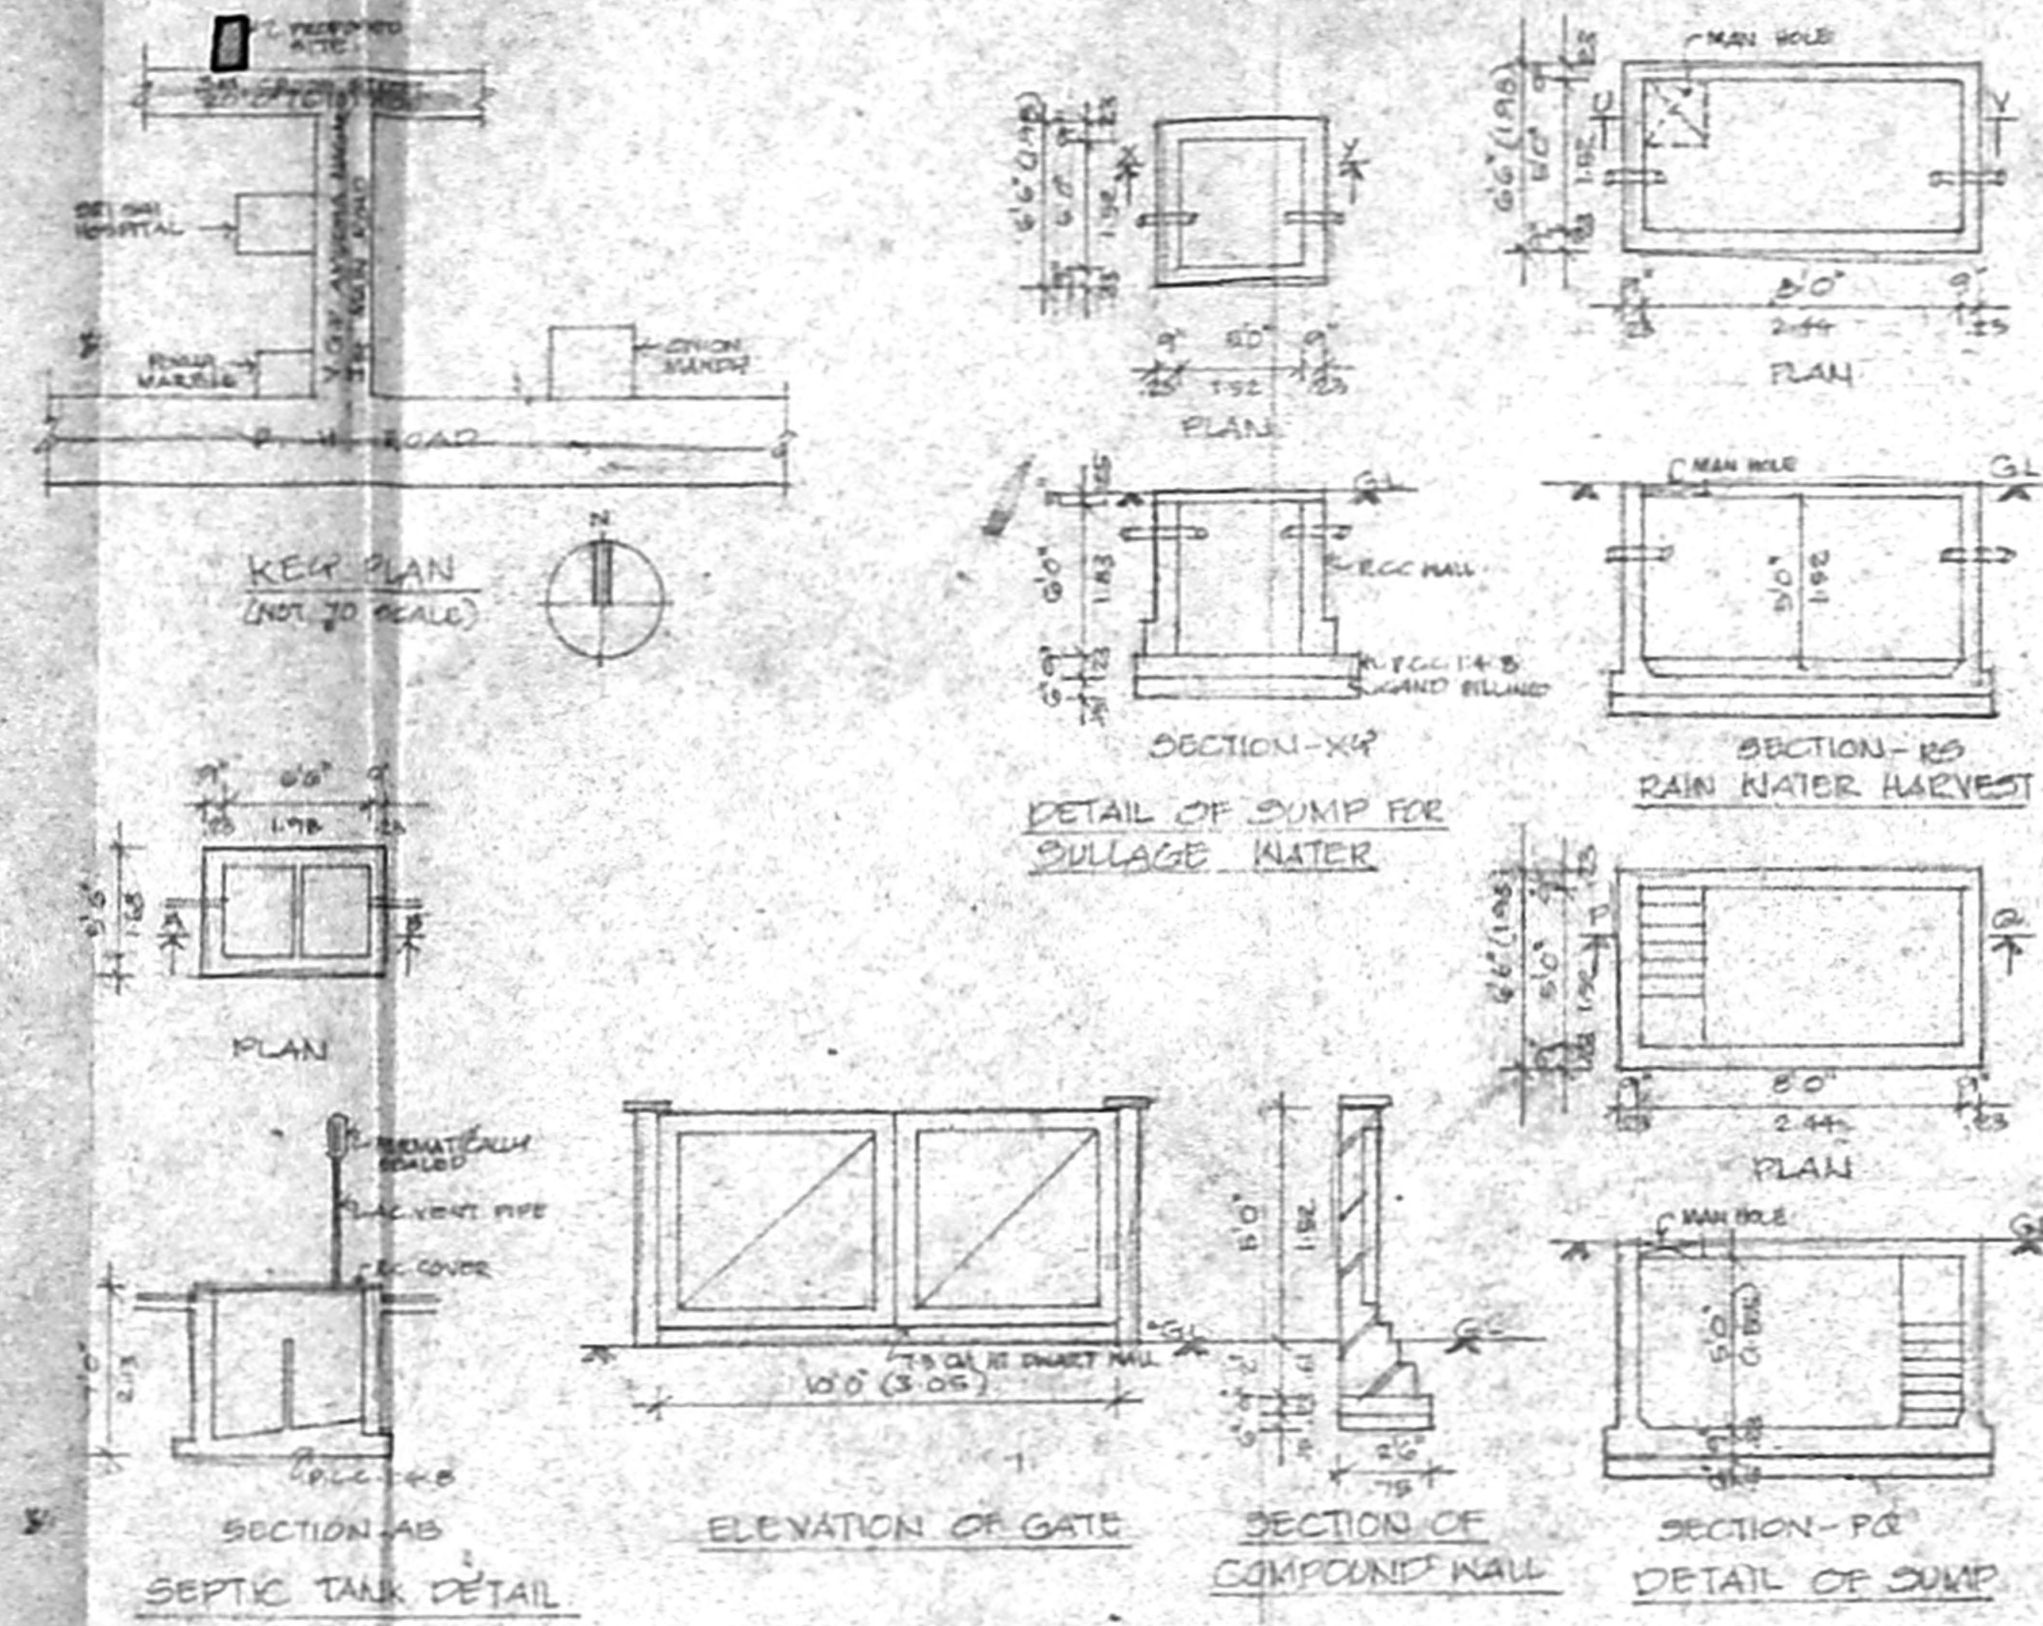

SCHEDULE OF ROOFING

ROOF	- D - 5'3" x 7'0" (1.60 x 2.10)
	- D1 - 5'0" x 7'0" (1.50 x 2.10)
	- D2 - 2'6" x 7'0" (0.76 x 2.10)
OPENING	- O - 2'0" x 7'0" (0.61 x 2.10)
WINDING	- W - 2'0" x 4'6" (0.61 x 1.37)
	- W1 - 3'0" x 4'6" (0.91 x 1.37)
	- W2 - 5'0" x 4'6" (1.52 x 1.37)
KITCHEN WINDING	- KW - 5'0" x 3'0" (1.52 x 0.91)
	- KW1 - 2'0" x 3'0" (0.61 x 0.91)
VENTILATOR	- V - 2'0" x 2'0" (0.61 x 0.61)

**CMDA "A" CHANNEL**  
C. No. **A3/20225/2005**

**STATEMENT**

P.A.T.

PLOT EXTENT - 2400 SQ.M (5696 SQ.FT.)

GROUND FLOOR AREA - 2970 SQ.M (6428 SQ.FT.)

FIRST FLOOR AREA - 1544 SQ.M (3341 SQ.FT.)

SECOND FLOOR AREA - 769 SQ.M (1667 SQ.FT.)

TOTAL FLOOR AREA - 5283 SQ.M (11436 SQ.FT.)

PLOT COVERAGE - 64.1%

P.S.I. - 1.25

CAR PARKING - REQD - 2 NOS  
PROV - 2 NOS

PLAN SHOWING THE PROPOSED CONSTRUCTION OF RESIDENCE BUILDING. PLOT NO. 52.. V-G.P. AMUTHA NIGAR 3rd CROSS STREET, SY NO 4/3 & 4/2. MADURAVOIL VILLAGE MADURAVOIL PANCHAYAT UNION, THIRUVALLUR DIST. CHENNAI.

COLOUR INDEX

PROPOSED	[Symbol]
ROAD	[Symbol]
BOUNDARY	[Symbol]

REFERENCE

SCALE	- 1" = 5'0"
DATE	- 22.06.05
DRAWN	- SBLV
CHKD	- MVM

B. S.  
D. D.  
B. J.  
[Signature]  
OWNER'S SIGNATURE

**ER. K. SELVAM,**  
RE. (CIVIL), AMIE, C.Eng(I), FIV,  
CHARTERED ENGINEER & APPROVED VALUER,  
CLASS-I LICENSED SURVEYOR,  
Reg. No. 600/2005/2005  
DOOR No. 11/205 11th BLOCK,  
MOGAPPAI EAST, CHENNAI-600 037  
(NEAR MGR ADARSH SCHOOL)  
PHONE No. 26552050 55252050  
CELL No. 9841292050

FRONT ELEVATION

SECTION ON AA

SECTION AB SEPTIC TANK DETAIL

ELEVATION OF GATE

SECTION OF COMPOUND WALL

SECTION-PC DETAIL OF SUMP

SITE/STILT/GROUND FLOOR PLAN

FIRST FLOOR PLAN

SECOND FLOOR PLAN

TERRACE FLOOR PLAN

FOUNDATION DETAIL

PERCOLATION PIT