


PLAN SHOWING THE PROPOSED BUILDING IN AT OLD DOOR No.2/217, NEW DOOR No. 20, NARAYANI AMMAN KOIL STREET, IN S.No.81/1, NERKUNDRAM VILLAGE, 61445 AMBATHUR TALUK, THIRUVALLUR DIST.


செ.பெ.வ.கு. (ப) எண்

SPECIFICATION No. 221.40/05


R.C.C. COLUMN FOUNDATION	
SAND FILLING IN FOUNDATION AND BASEMENT	
P.C.C 1:4:8 IN FOUNDATION AND BASEMENT	
BRICKWORK IN C.M. 1:6 FOR BASEMENT	27.60
SUPERSTRUCTURE AND PARAPET WALL	
MOSAIC TILED FLOORING	
R.C.C. FOR RAFTERS SLABS BEAMS SUNSHADES ETC	5.51
PLASTERING IN C.M. 1:4	
WEATHERING COURSE	
PAINING IN CEMENT FOR WALLS AND ENAMEL PAINT FOR DOORS AND WINDOWS	

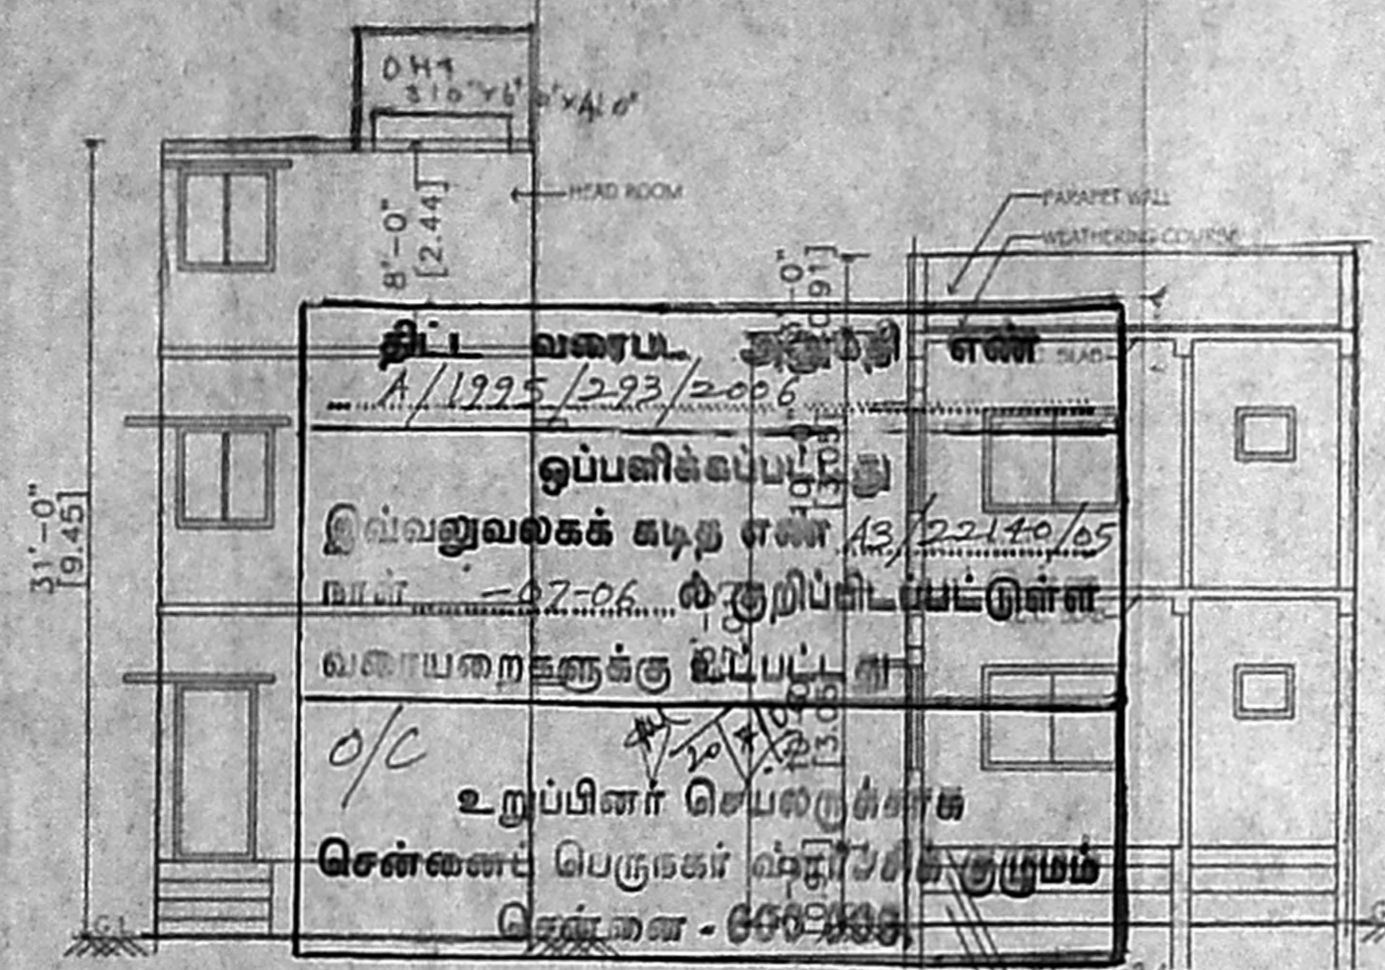

ELEVATION

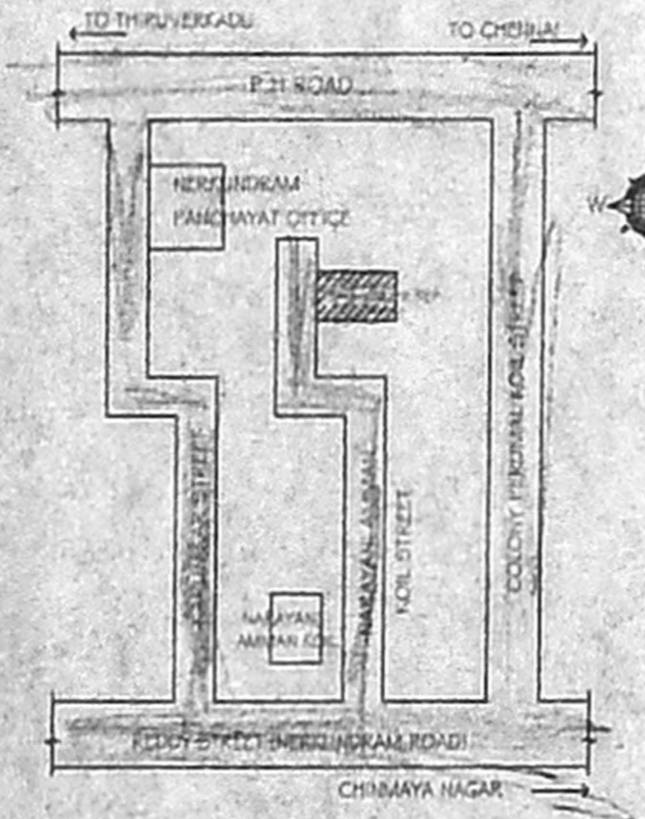


KEY PLAN (NOT TO SCALE)

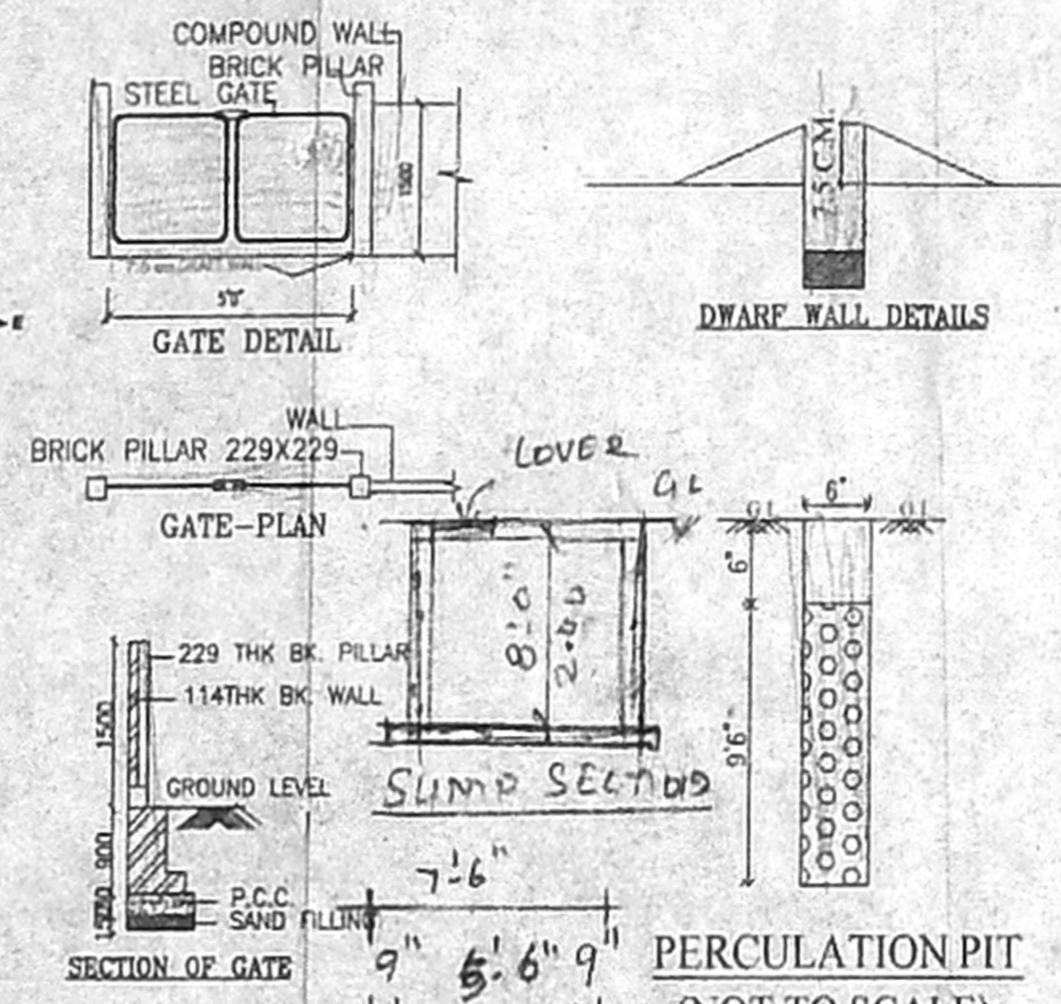


DWARF WALL DETAILS


PERCOLATION PIT (NOT TO SCALE)

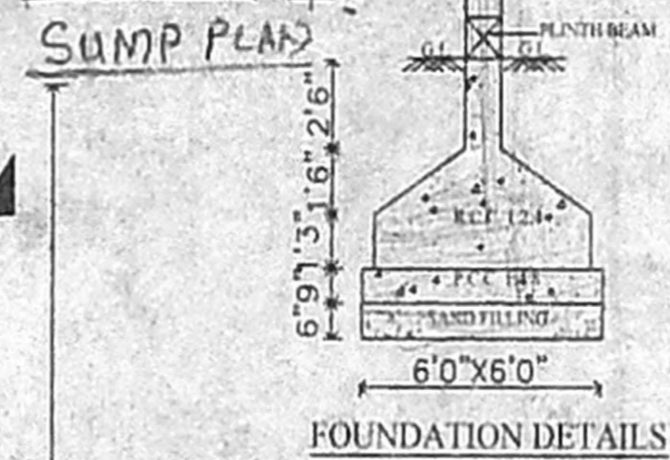


FOUNDATION DETAILS

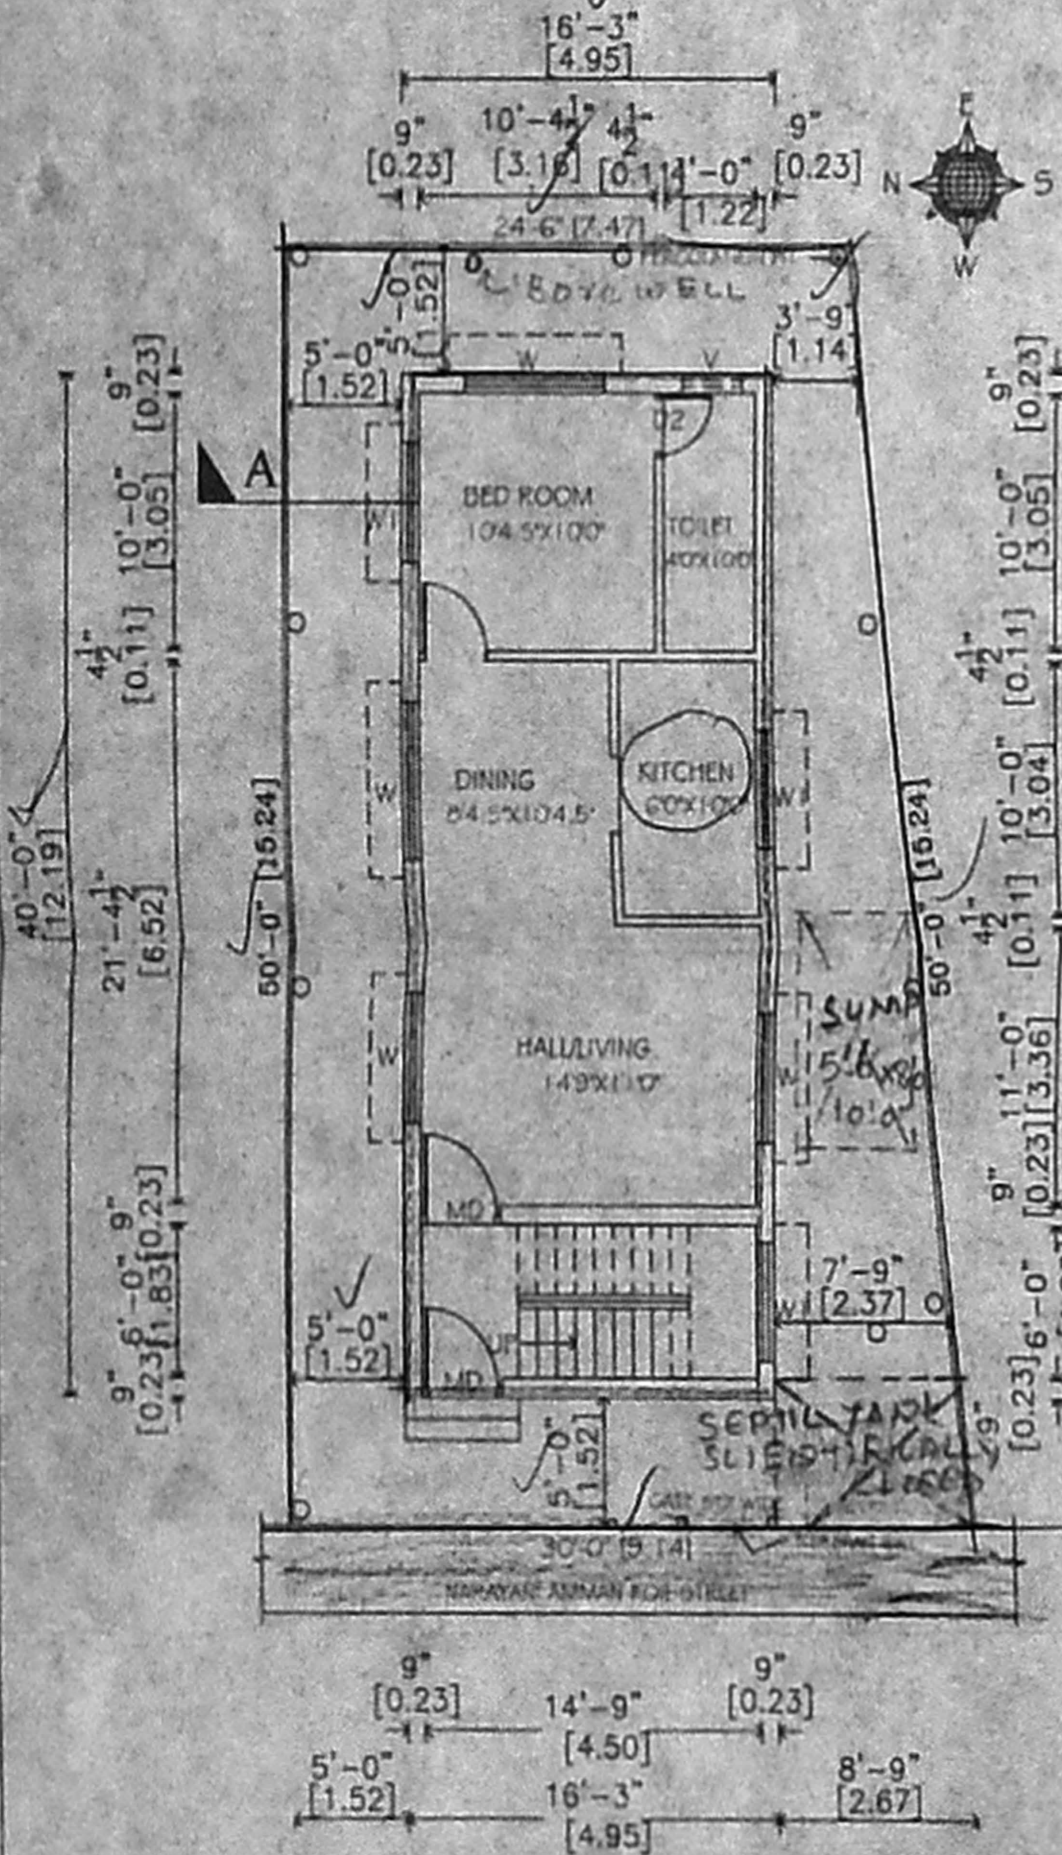


SITE CUM GROUND FLOOR PLAN

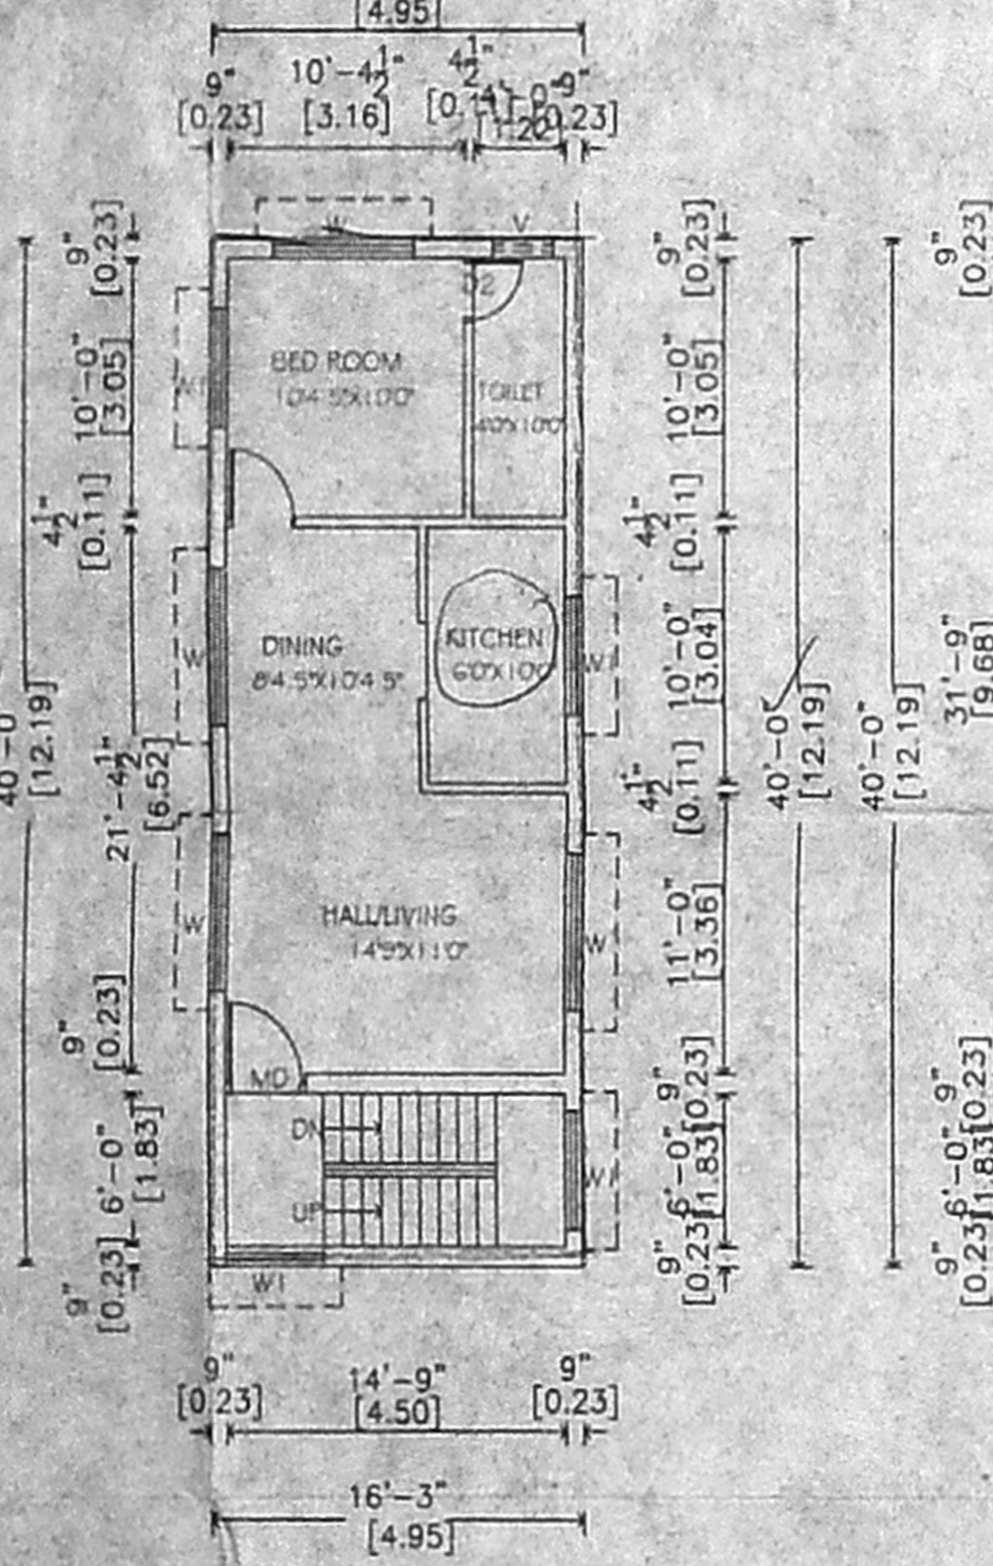

FIRST FLOOR PLAN

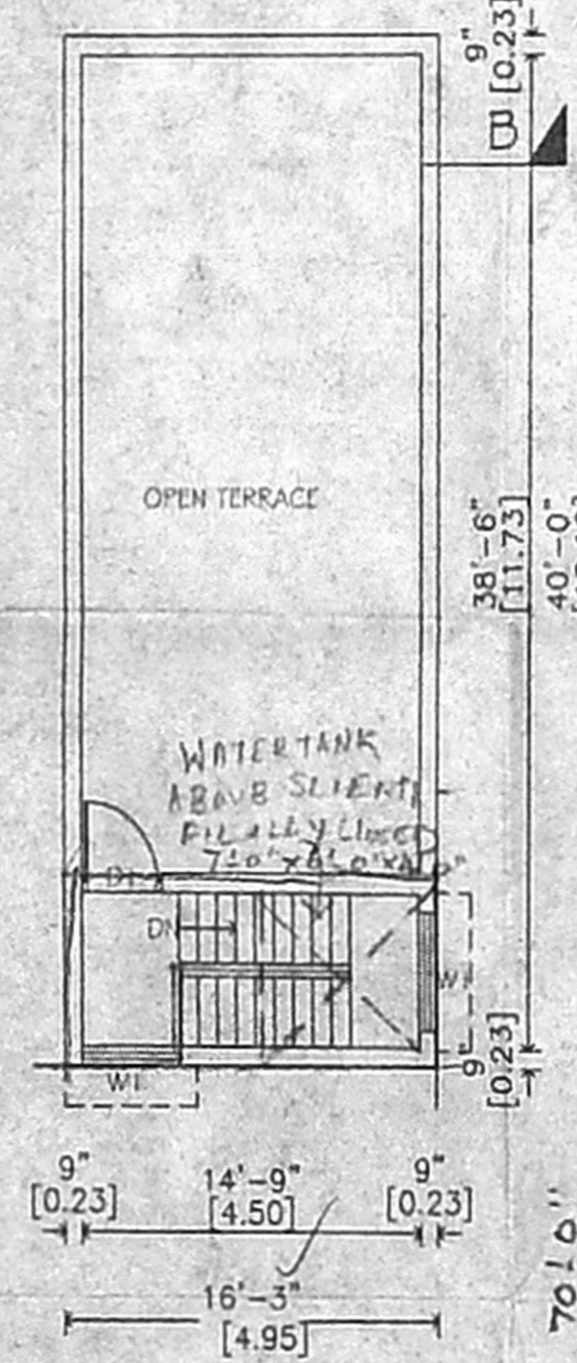

TERRACE FLOOR PLAN

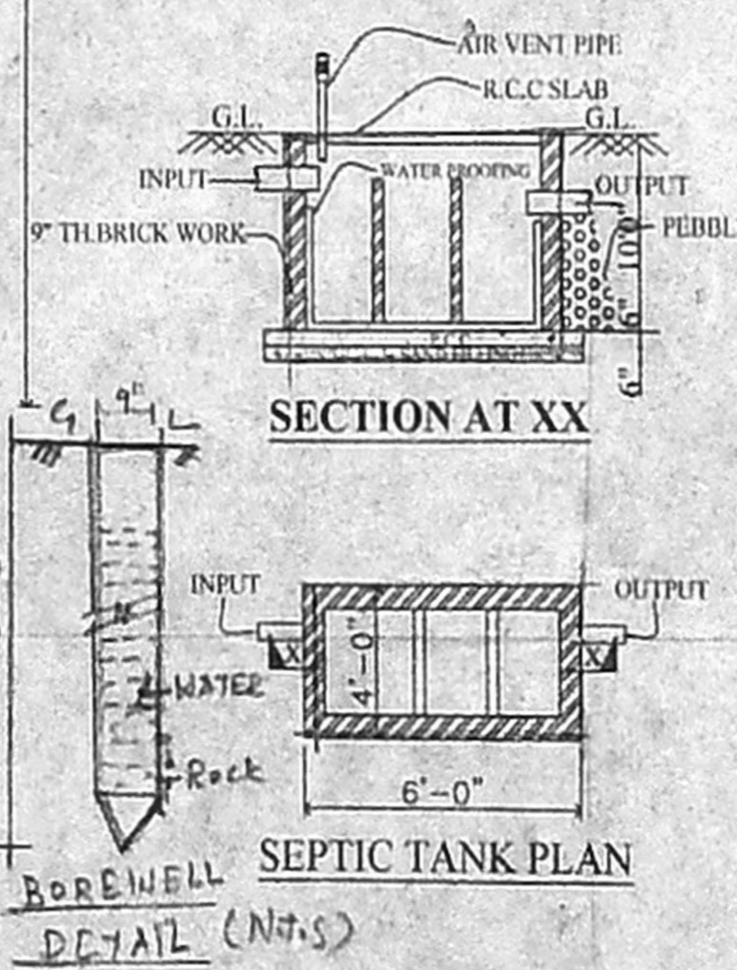

SECTION AT XX

SEPTIC TANK PLAN

BOREWELL DETAIL (NOT TO SCALE)

TYPE	SIZE	DESCRIPTION
MD	3'6"X7'0"	T.W. MAIN DOOR
D1	3'0"X7'0"	T.W. PANELLED DOOR
D2	2'6"X7'0"	T.W. PANELLED DOOR
W	6'0"X4'6"	T.W. GLAZED WINDOW
W1	3'0"X4'0"	T.W. GLAZED WRDOW
V	2'0"X2'0"	VENTILATOR

AREA STATEMENT	SQ. FT.	SQ. M.
PLOT EXTENT	1363.00	126.62
GROUND FLOOR	650.00	60.38
FIRST FLOOR	650.00	60.38
TOTAL	1300.00	120.76

F.S.I. : 1.08  
PLOT COVERAGE : 47.68 %

COLOUR INDEX	
PROPOSED	
ROADS	
SITE BOUNDARY	

SCALE : 1:100 (1" = 80")



ALL DIMENSIONS ARE IN METERS IN BRACKET.

A. G. Srinivasan

OWNER'S SIGNATURE

K. GIRIJA  
Civil Engineering Consultant  
& Licensed Surveyor  
Ampattur Municipality  
174, Nelson Road, Ukkam Road,  
Cholaimeidi, Chennai 94,  
Ph: 2374563, 98 4217576  
LICENSED SURVEYOR