



OFFICE COPY


Revised Plan

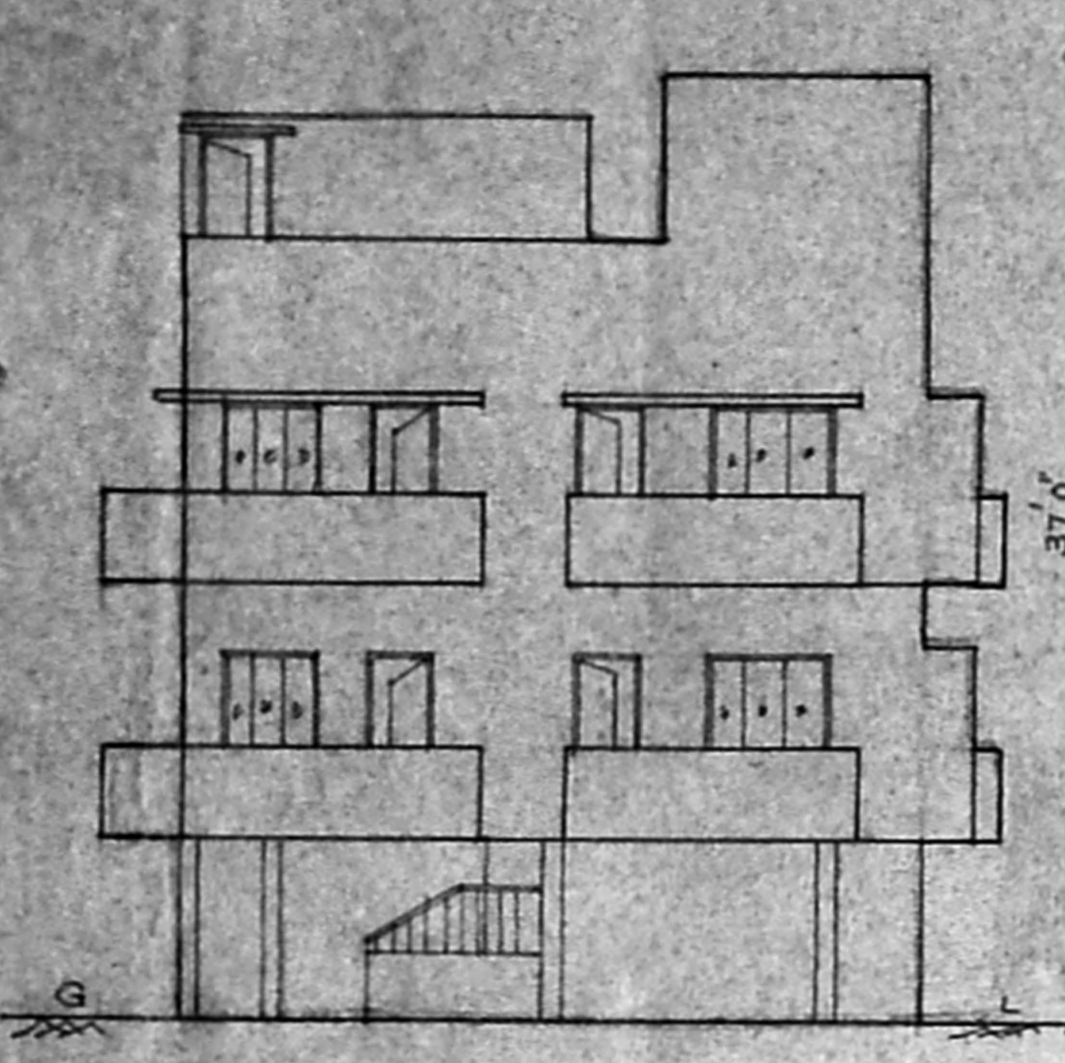


ELEVATION

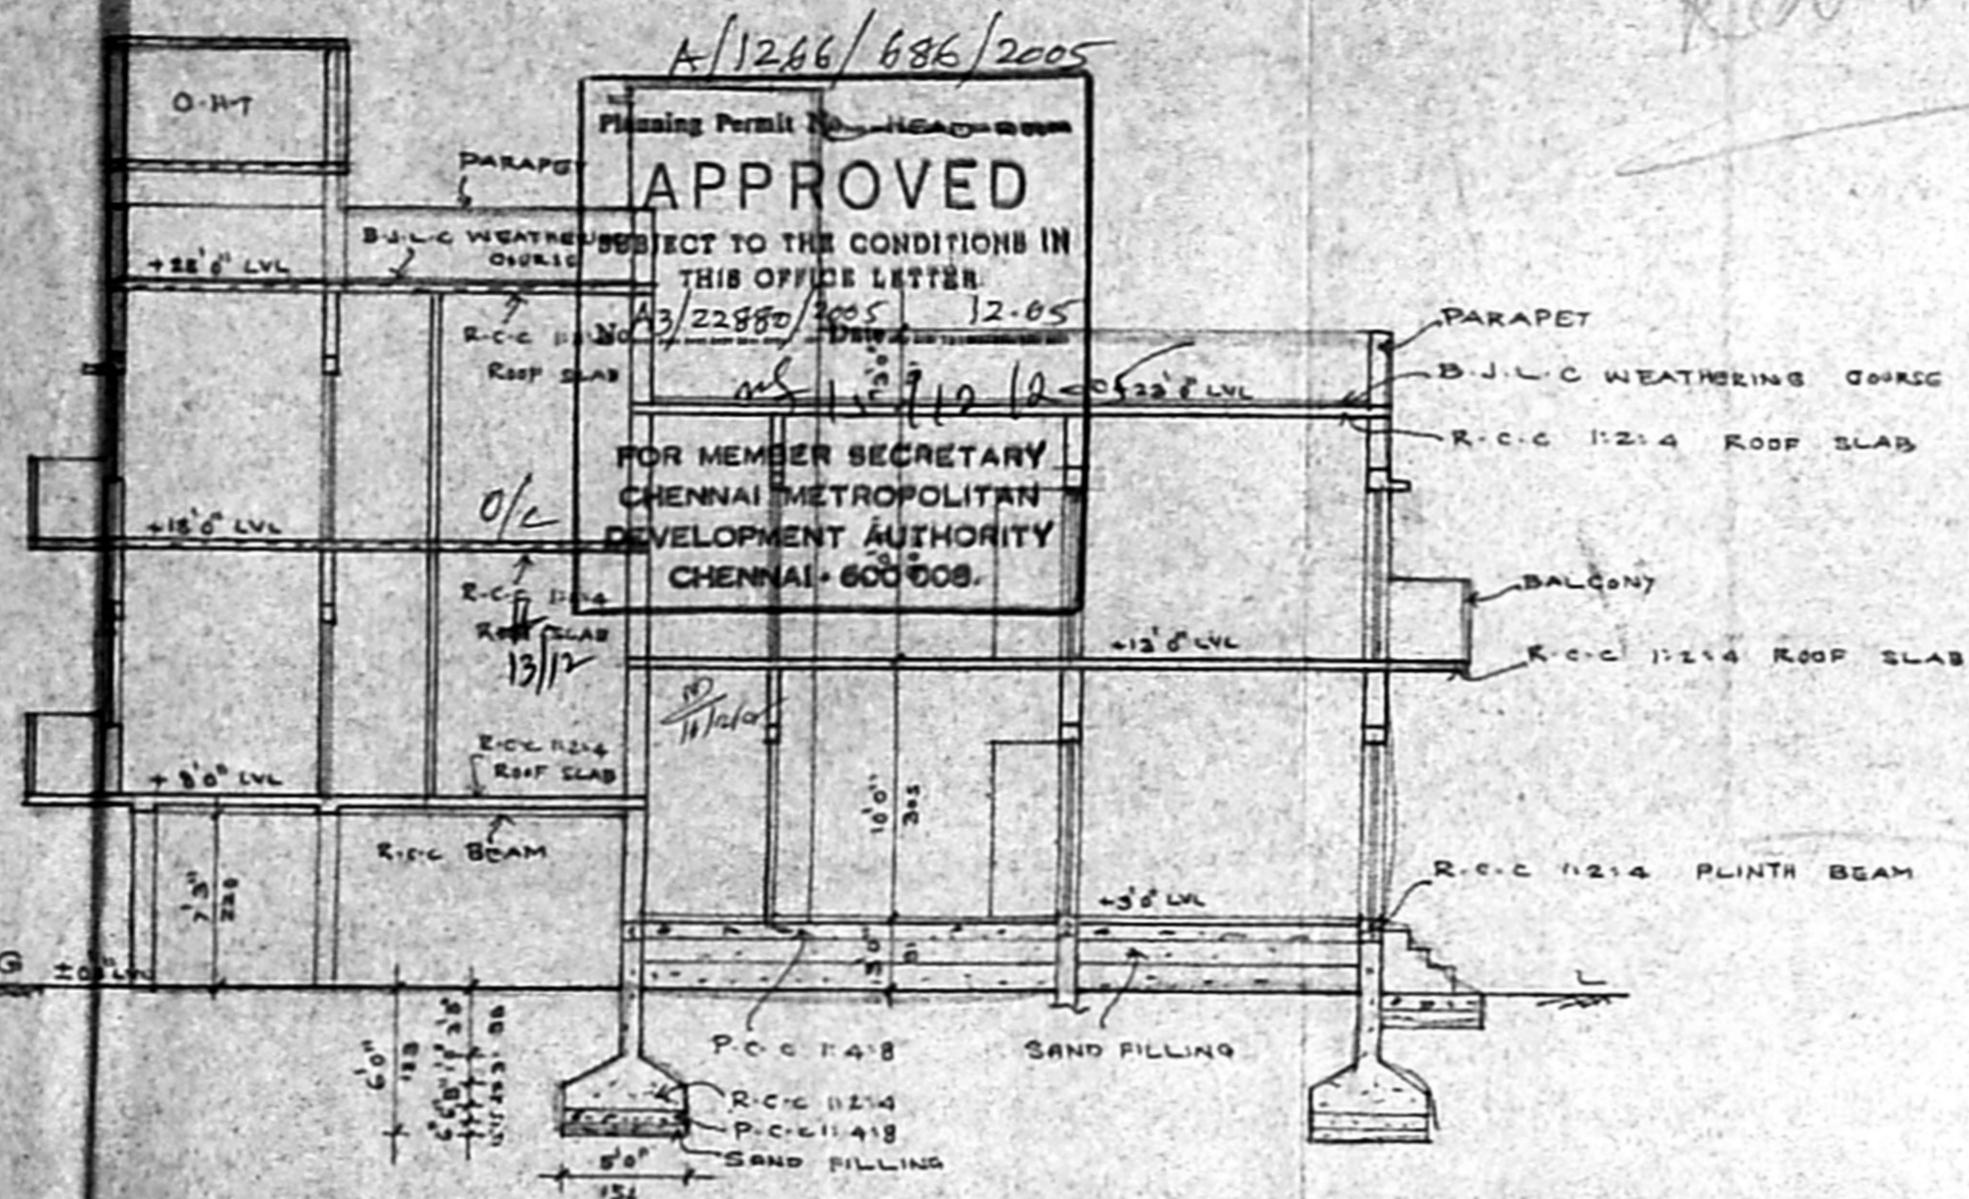


SECTION AT AB

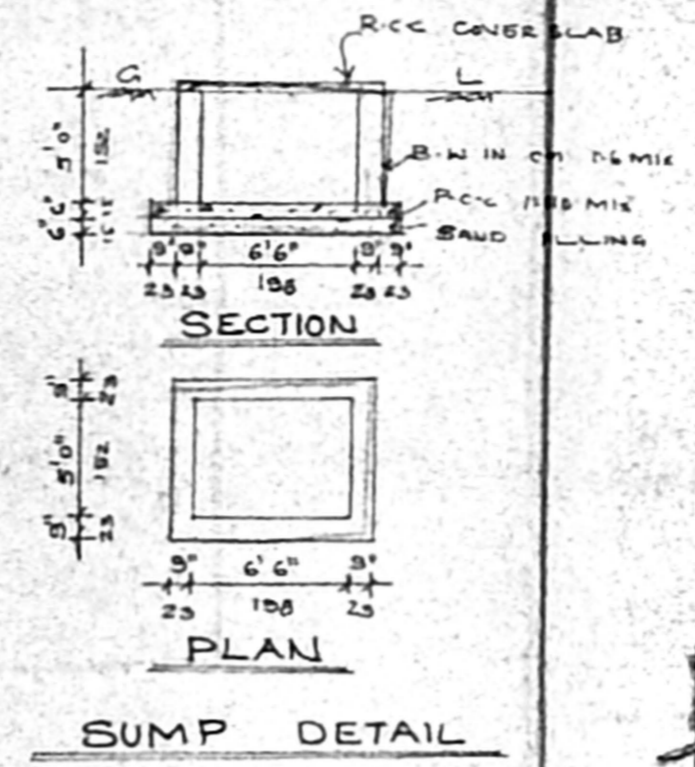


SUMP DETAIL

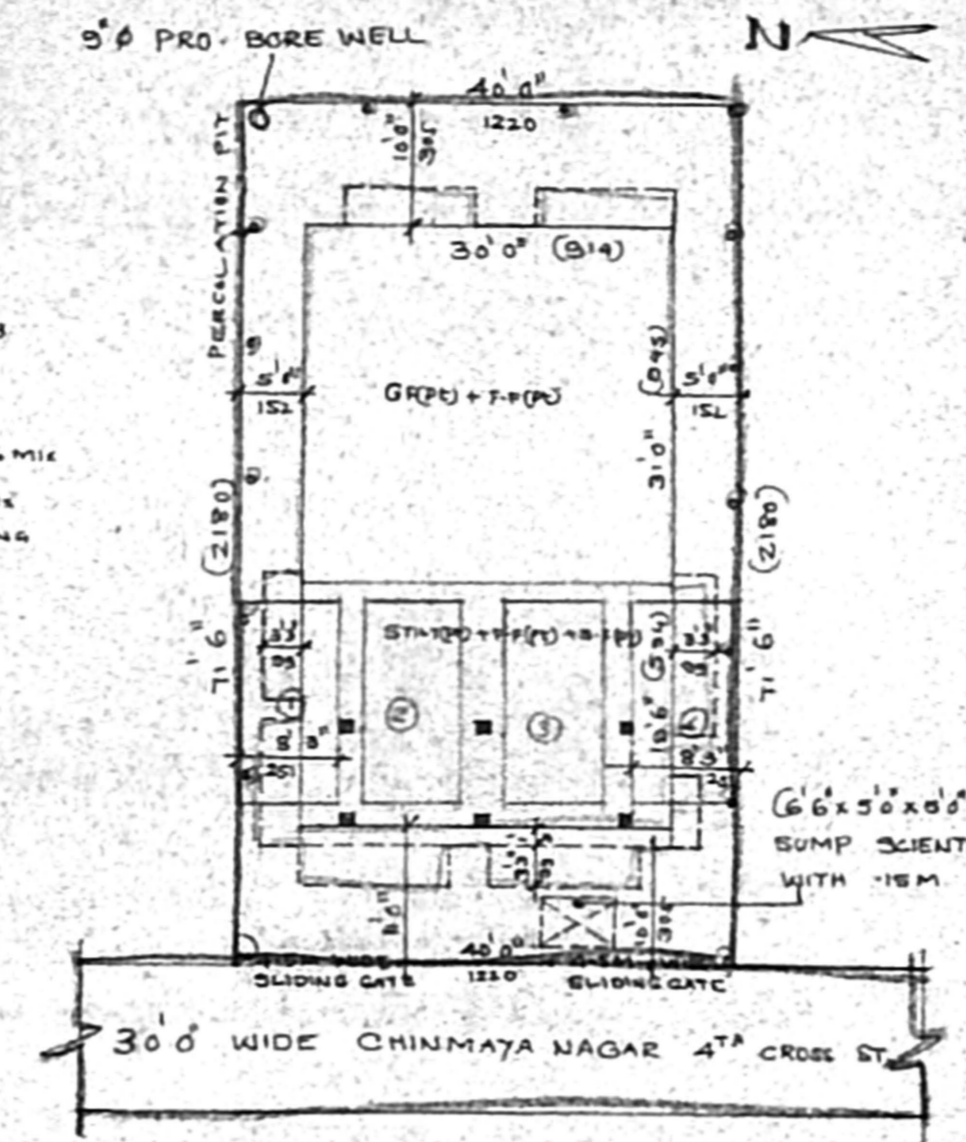


SITE PLAN
SCALE 1" = 16' 0" OR 1:200

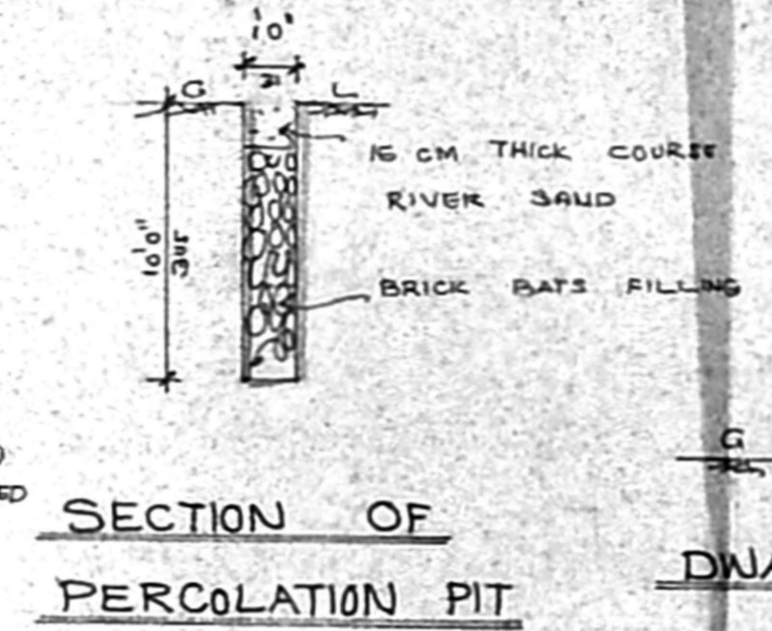


SECTION OF PERCOLATION PIT

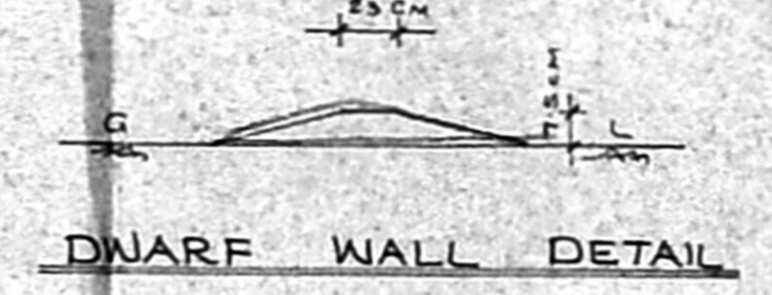


DWARF WALL DETAIL

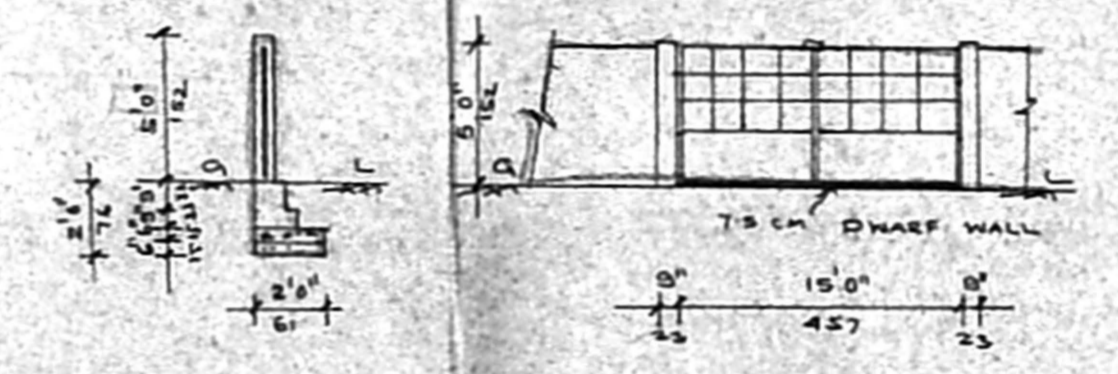


ELEVATION & SECTION OF COMPOUND WALL & GATE

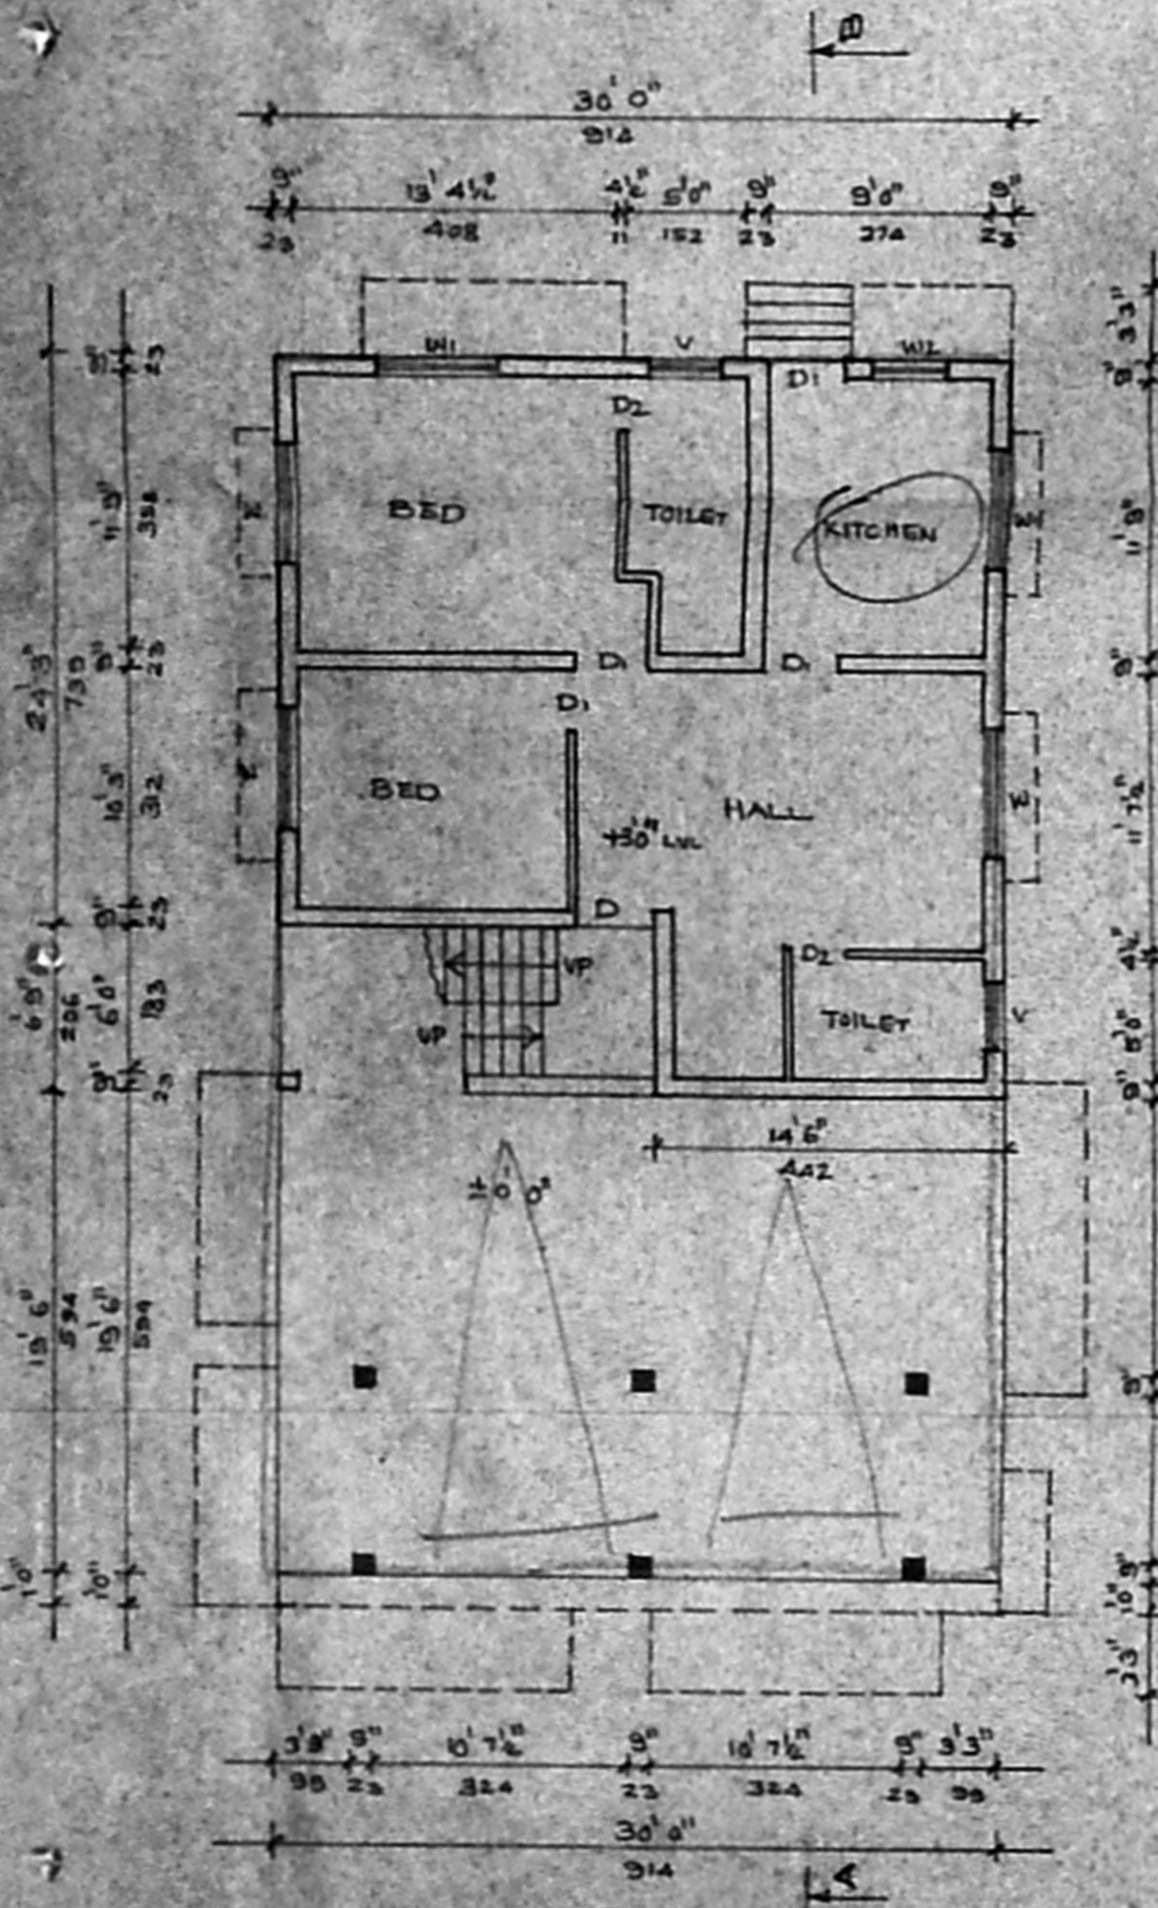


STILT FLOOR (PARTLY) CUM GROUND FLOOR (PARTLY) PLAN

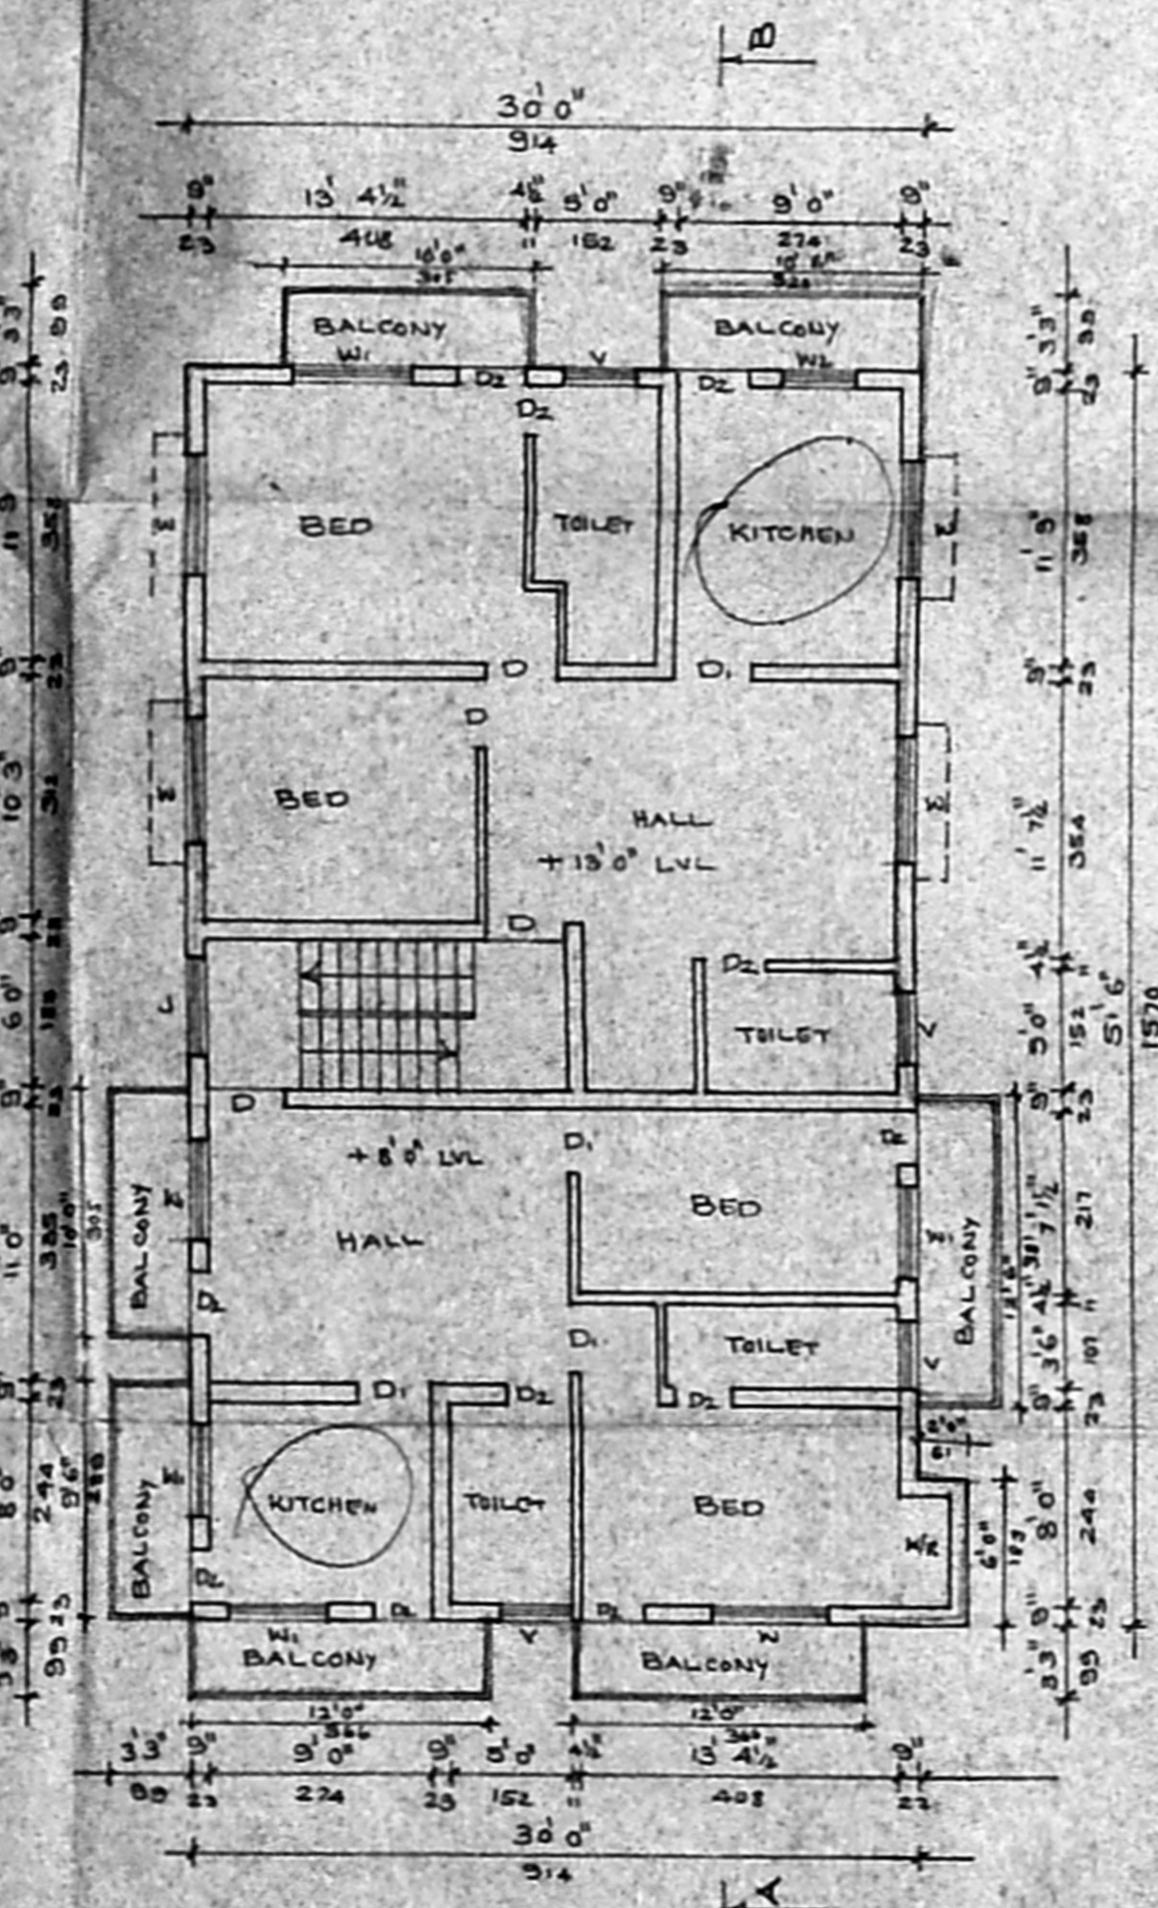


FIRST FLOOR PLAN

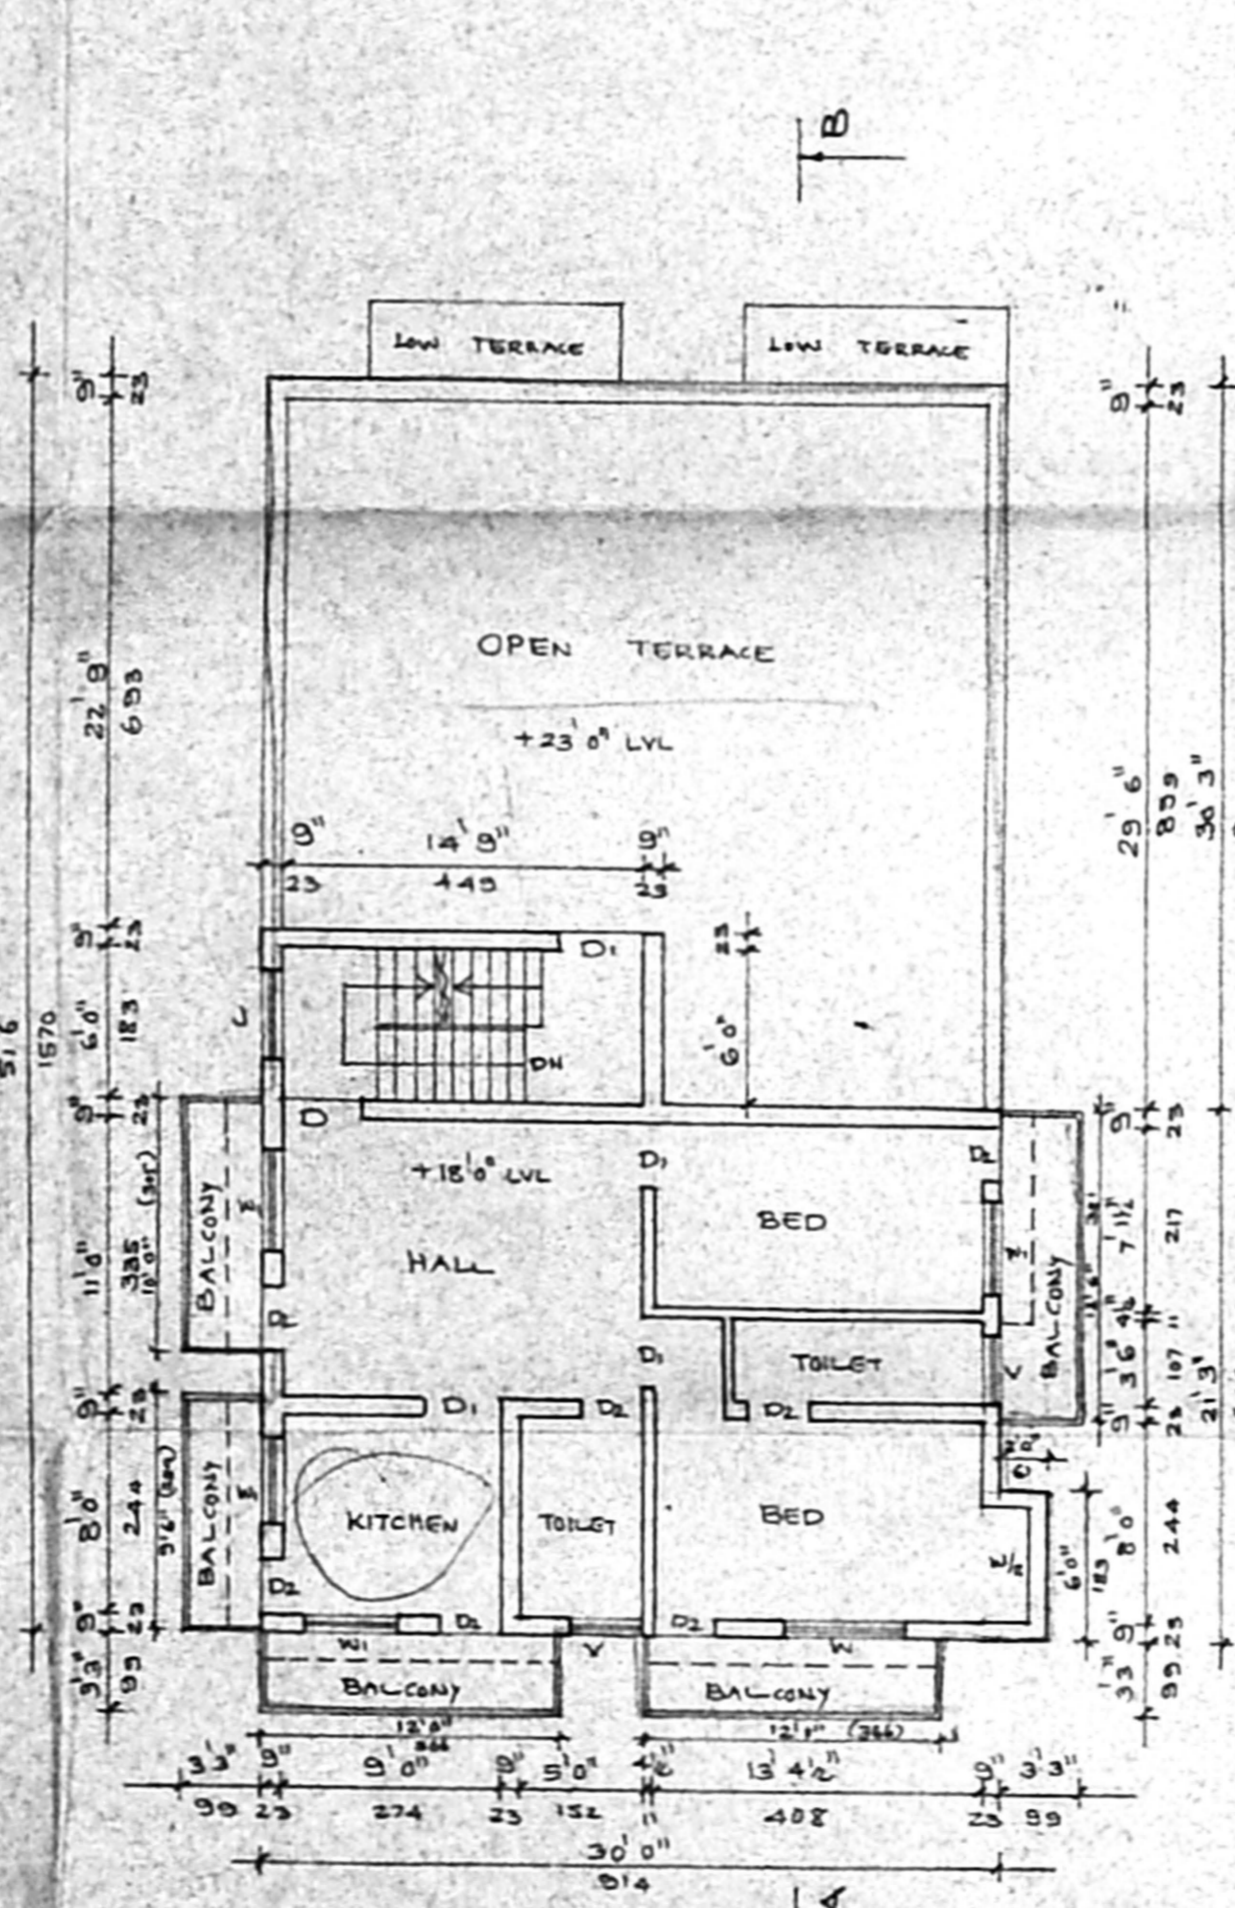

SECOND FLOOR (PART) PLAN

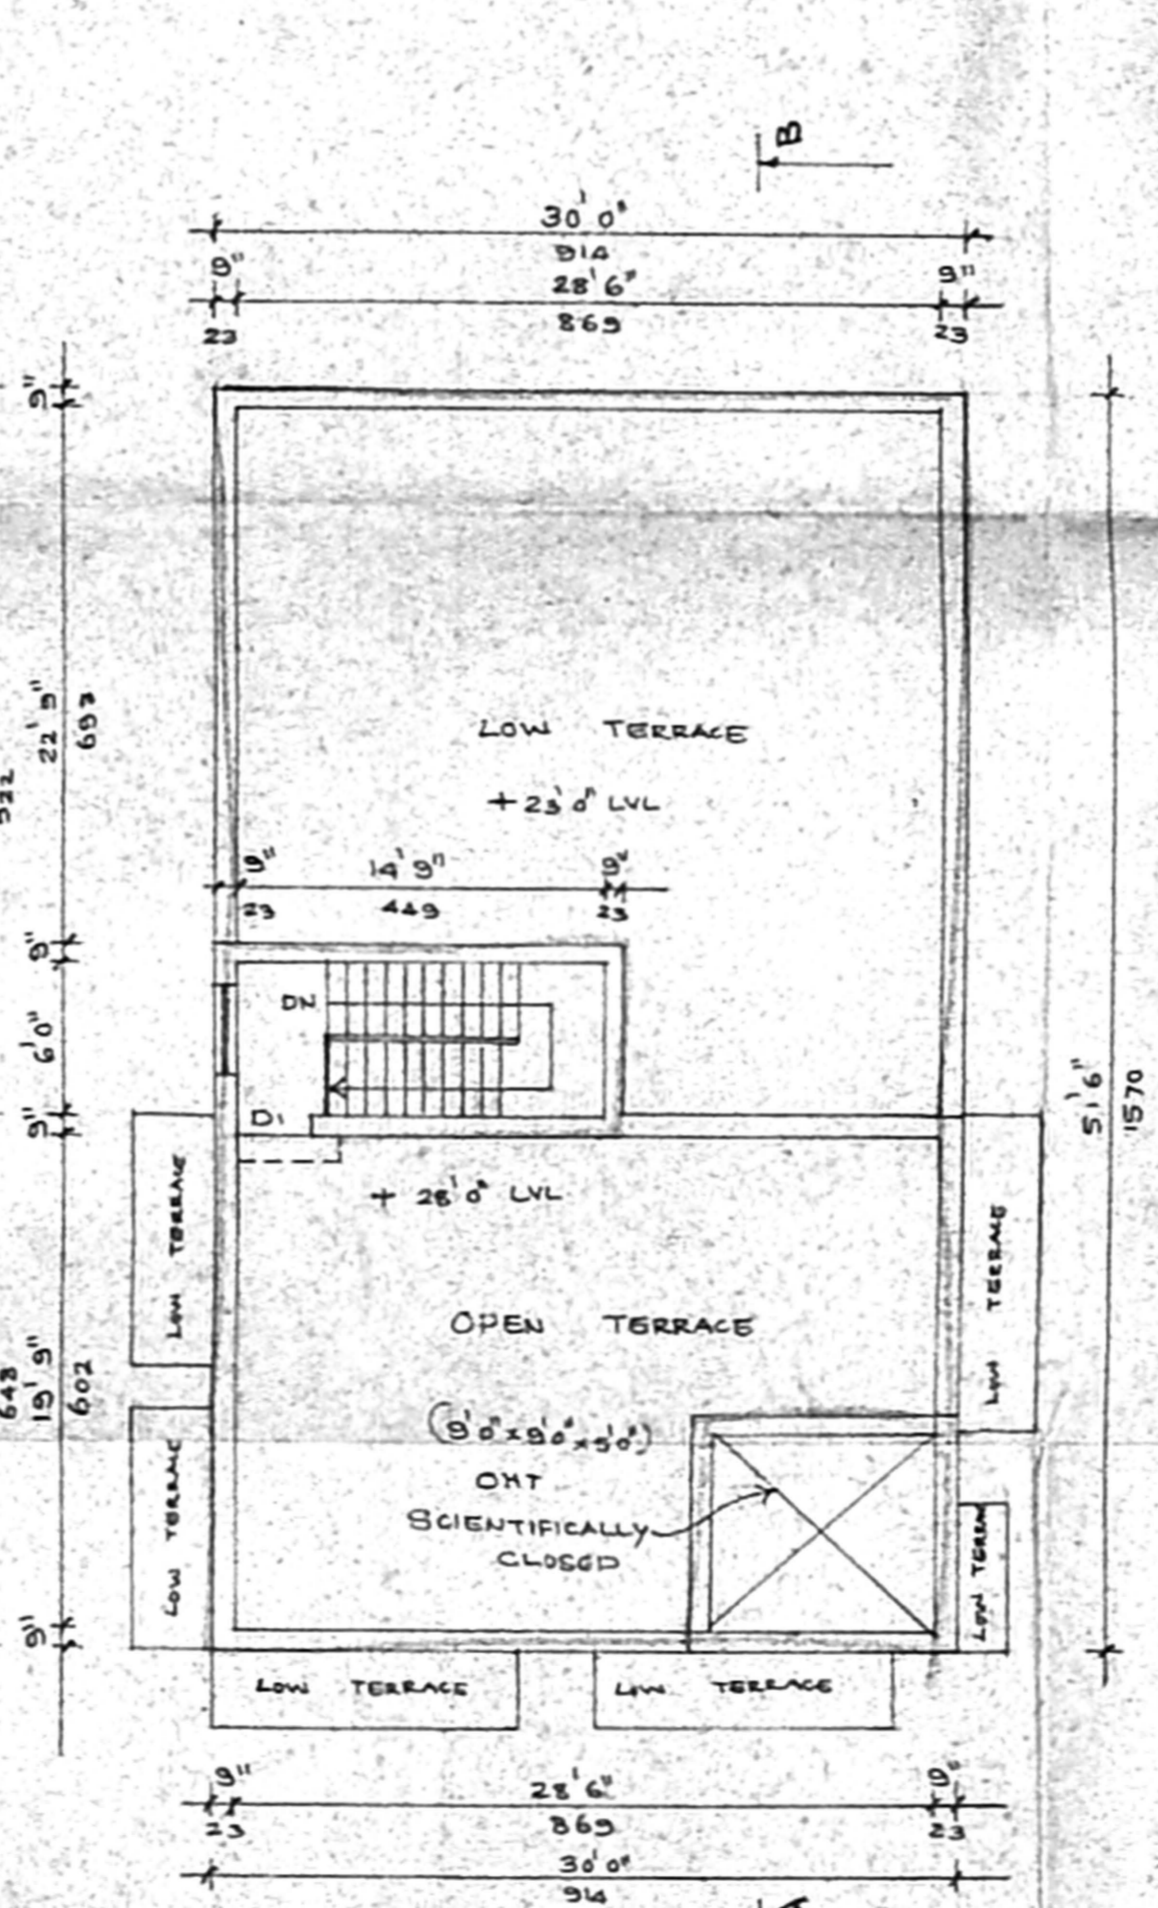

TERRACE FLOOR PLAN

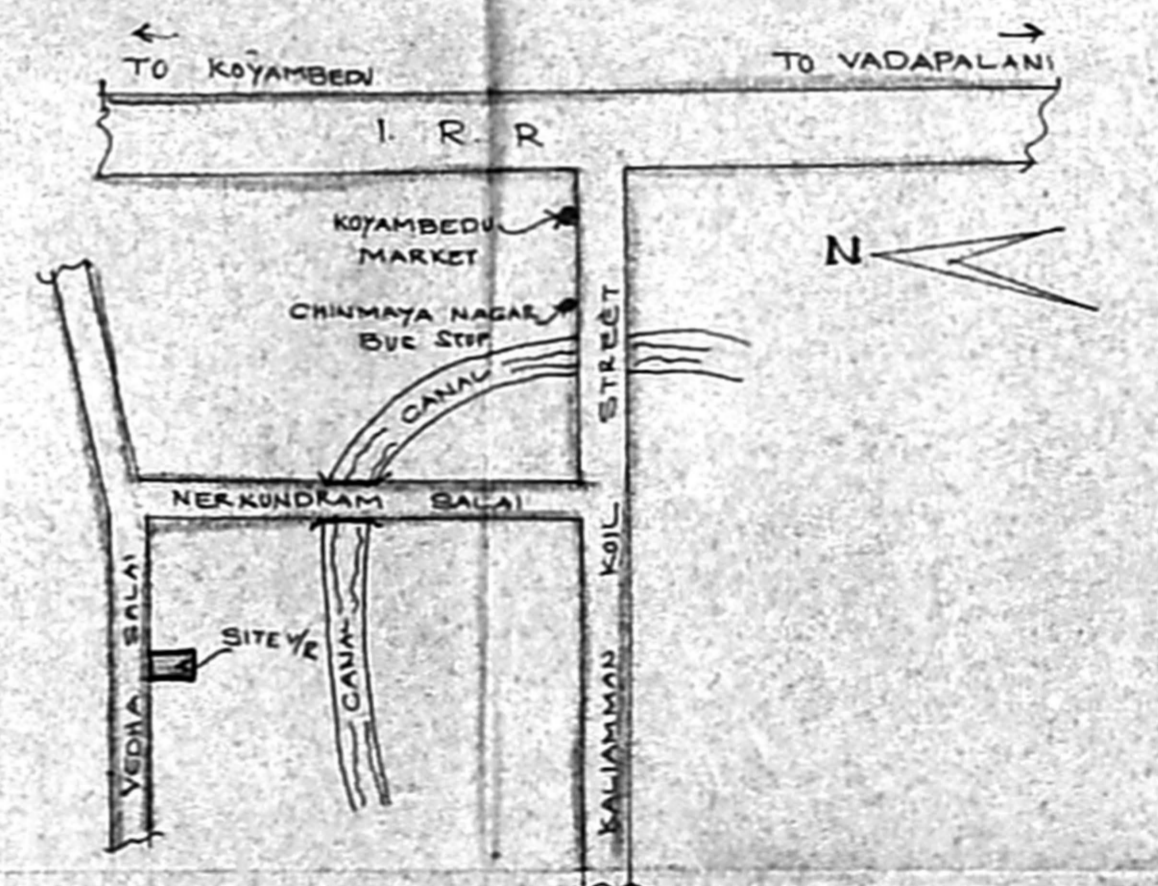

KEY PLAN
NOT TO SCALE

PLAN SHOWING THE PROPOSED RESIDENTIAL BUILDING AT PLOT № 29 4TH CROSS STREET CHINMAYA NAGAR STAGE II EXTENSION VIRUGAMBAKKAM CHENNAI-92 (T.S.№ 6 S.№ 206 BLOCK № 68 KOYAMBEDU DIVISION) DIVISION № 65 ZONE № 5

APPROVED
SUBJECT TO THE CONDITIONS IN THIS OFFICE LETTER
FOR MEMBER SECRETARY CHENNAI METROPOLITAN DEVELOPMENT AUTHORITY CHENNAI-600 008.
C.No. A3/22880/2005
SCALE 1" = 8' 0" OR 1:100

JOINERY DETAIL

D	DOOR	3' 3" x 7' 0"
D1	DOOR	3' 0" x 7' 0"
D2	DOOR	2' 6" x 7' 0"
W	WINDOW	5' 0" x 4' 6"
W1	WINDOW	4' 0" x 4' 6"
W2	WINDOW	3' 0" x 4' 6"
V	VENTILATOR	3' 0" x 2' 0"
J	JALLI	4' 0" x 4' 0"

AREA DETAIL

	SQ. FT	M ²
PLOT EXTENT	2800.00	260.12
PRO. G.F. AREA (P)	930.00	86.39
PRO. F.F. AREA	1806.00	167.78
PRO. S.F. AREA (P)	945.00	87.79
TOTAL PLINTH AREA	3681.00	341.96
COVERAGE	: 64.5%	
F.S. 1	: 1-31	

COLOUR INDEX

PROPOSED	[Symbol]
ROAD	[Symbol]
BOUNDARY	[Symbol]

OWNER
G. Srinivasan
S. Aravindhan

LICENSED SURVEYOR
S. ATHIYANN, B.E.,
C.E.S., (REGD. ENGR.),
C.No. 15630 Survey No. 198
C. Division of Chennai
6, No. 62/1 Street, 7, No. 62,
Chennai-47. Ph. 26126824
Mobile: 9109280