



ELEVATION


SECTION ON 'A-A'

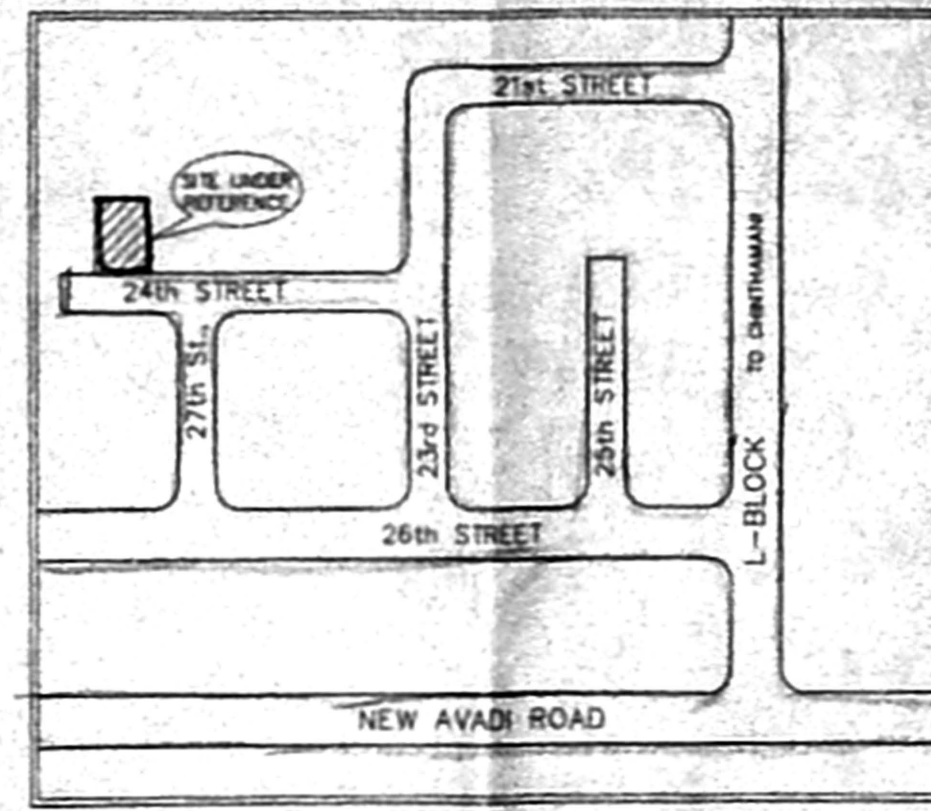


KEY PLAN  
(NOT TO SCALE)

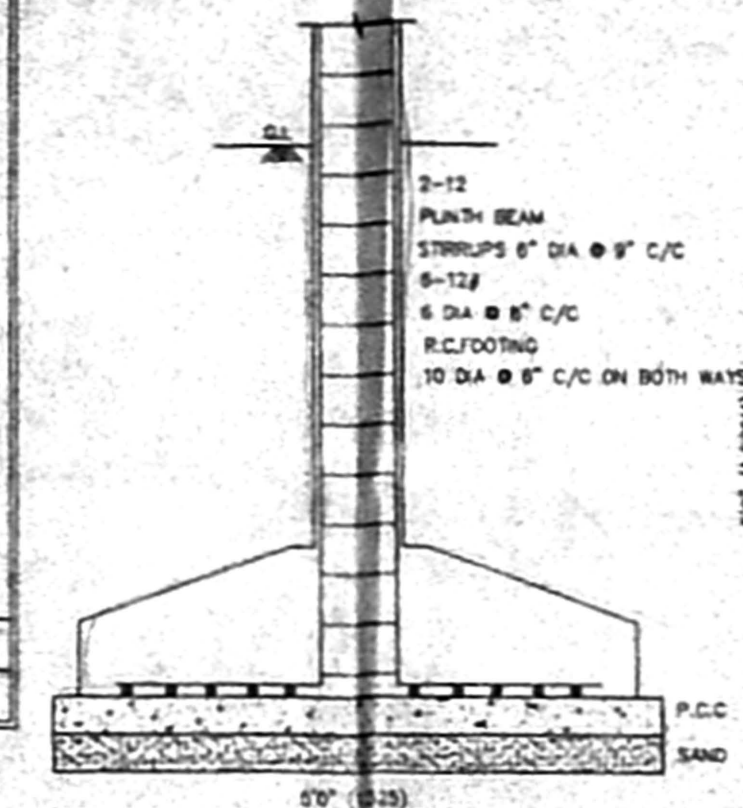

FOUNDATION DETAILS

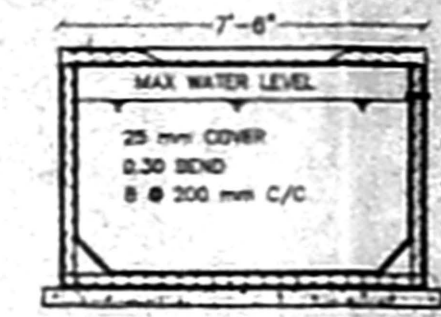

SECTION OF SUMP

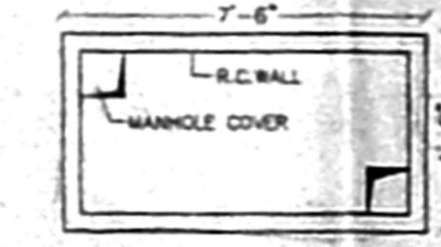

PLAN OF SUMP

NORTH  
**OMDA "A" CHANNEL**  
 C.No. A2124845(05)  
 Title: P.A.I. *Agarwal*  
 PLAN SHOWING THE PROPOSED RESIDENTIAL BUILDING  
 PLOT No. 52450, OLD DOOR No. 211008 No.3,  
 L-BLOCK, 24th STREET, ANNA NAGAR EAST,  
 T.S.No. B/2, BLOCK No.12 OF AYANAVARAM VILLAGE,  
 CORPORATION OF CHENNAI, DIVISION-67, ZONE-V.

- SPECIFICATIONS:** 91x65
- ROOF SLAB IN R.C.C. M25, 11cm THICK
  - HOLLOW BLOCK WALL IN CEMENT MORTAR 1:5
  - R.C.C COLUMN IN C.C M25
  - PLINTH BEAM IN R.C.C. M25
  - WALL PLASTERING IN C.M 1:5, 20cm THICK
  - CEILING PLASTERING IN C.M 1:3, 12mm THICK
  - PARAPET WALL IN C.M 1:5, 1.00m HEIGHT
  - SILVER GREY MOSAIC FLOORING, 22mm THICK
  - TEAK WOOD DOOR FRAMES AND FLUSH DOOR SHUTTERS
  - ALUMINIUM SLIDING WINDOWS WITH 4mm THICK PLAIN GLASS
  - WEATHERING COURSE-BRICK JELLY CONCRETE LAID WITH PRESSED CLAY TILES
  - FLOORING CONCRETE IN C.C 1:4:8
  - R.C.C. FOOTING IN C.C M25
  - G.L - GROUND LEVEL

**SCHEDULE OF JOINERIES:**

SYMBOL	DESCRIPTION	SIZE IN FEET	SIZE IN MTS
D1	DOOR	3'3"x7'0"	1.00x2.13
D2	DOOR	3'0"x7'0"	0.90x2.13
D3	DOOR	2'6"x7'0"	0.76x2.13
W1	WINDOW	4'0"x4'6"	1.22x1.37
W2	WINDOW	6'0"x4'6"	1.83x1.37
W3	WINDOW	2'0"x4'6"	0.61x1.37
V	VENTILATOR	2'0"x3'0"	0.61x0.90
J	JALLY	4'0"x4'6"	1.22x1.37

**AREA STATEMENT:**

DESCRIPTION	AREA IN 'Sq.ft'	AREA IN 'Sq.m'
PLOT EXTENT	3600.00	334.44
STILT FLOOR AREA	692.50	64.33
GROUND FLOOR AREA	1467.47	136.33
FIRST FLOOR AREA	2329.97	216.45
SECOND FLOOR AREA	916.04	85.10
TOTAL FLOOR AREA	4713.48	437.88
FLOOR SPACE INDEX (FSI)		1.31
PLOT COVERAGE		64.72%
No. OF DWELLING		4
No. OF CAR PARKING		3

**REFERENCE:**  
 PROPOSED BUILDING  
 ROAD LIMITS  
 SITE BOUNDARY


**NOTES:**  
 SCALE - 1:100 (OR) 1"=8'0"  
 ALL DIMENSIONS ARE IN 'FEET' & 'METERS'

*Payal Agarwal*  
 (PAYAL AGARWAL)  
 POWER AGENT'S SIGNATURE


T. Ramasubramanian D.C.E.  
 Licensed Surveyor, 952  
 Corporation of Chennai, No. 952  
 No.12A, Veerasamy 3rd Street,  
 Ayanavaram, Chennai - 21.

LICENSED SURVEYOR


FILE LOCATION: F:\WAVEEN\12BLOCK-dwg

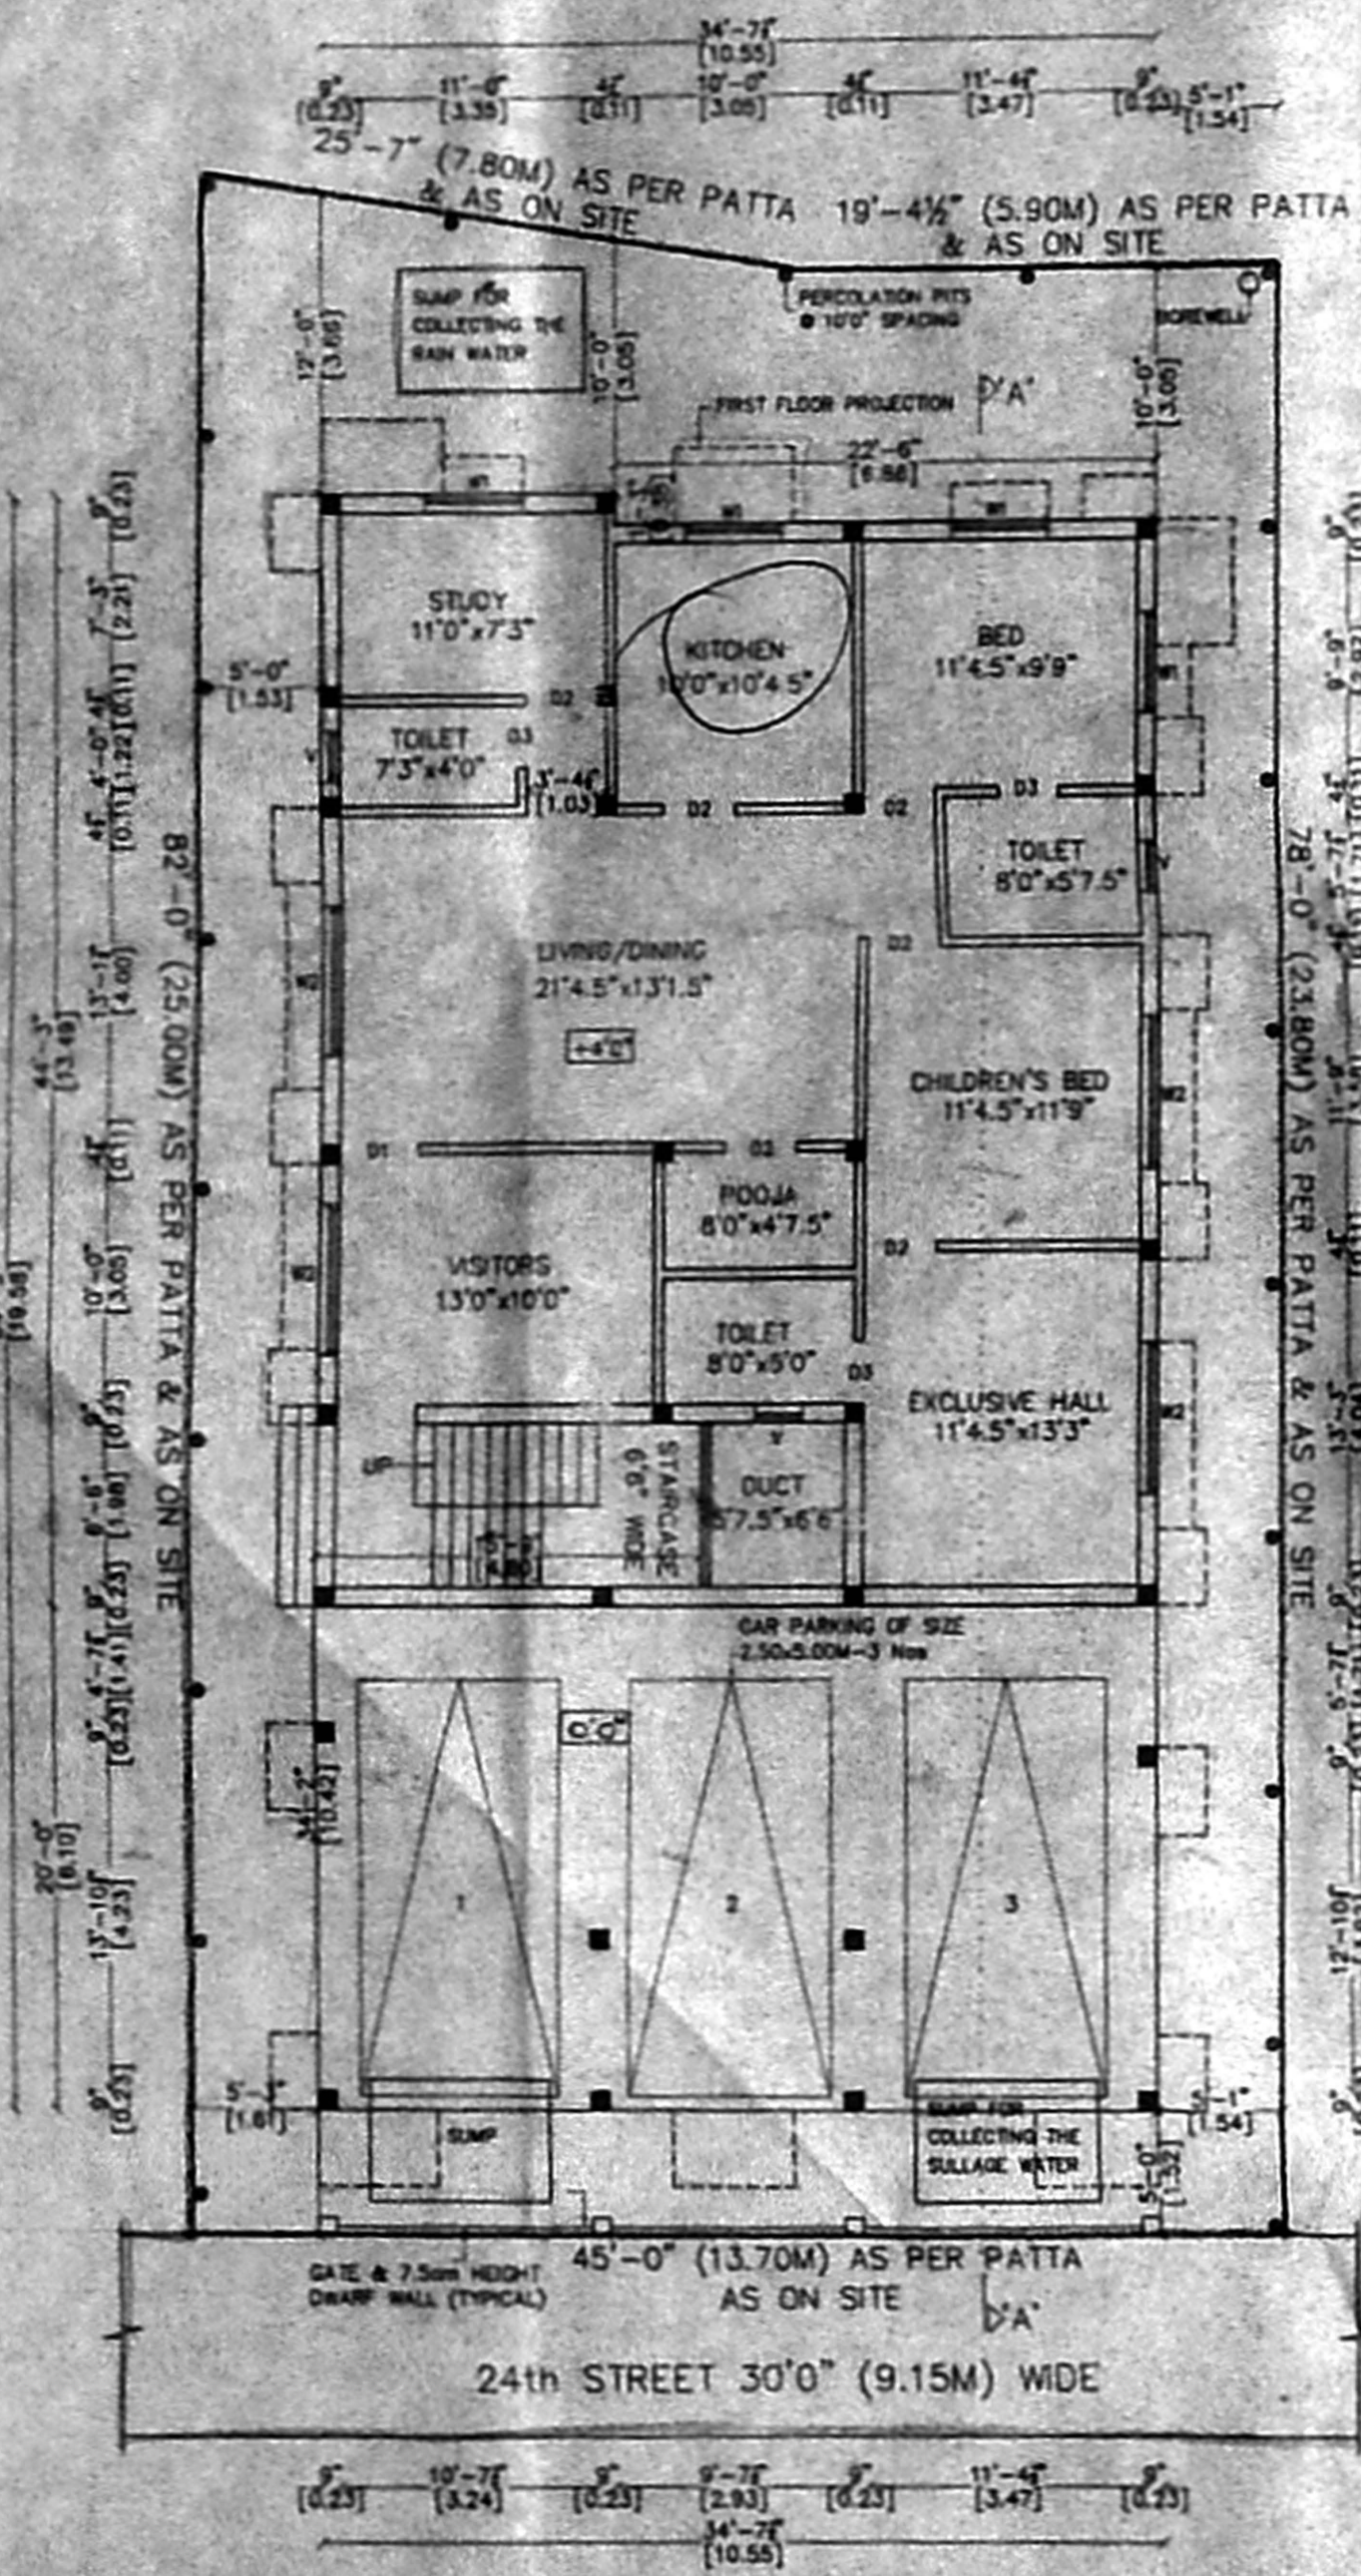


SITE PLAN/STILT CUM GROUND FLOOR PLAN

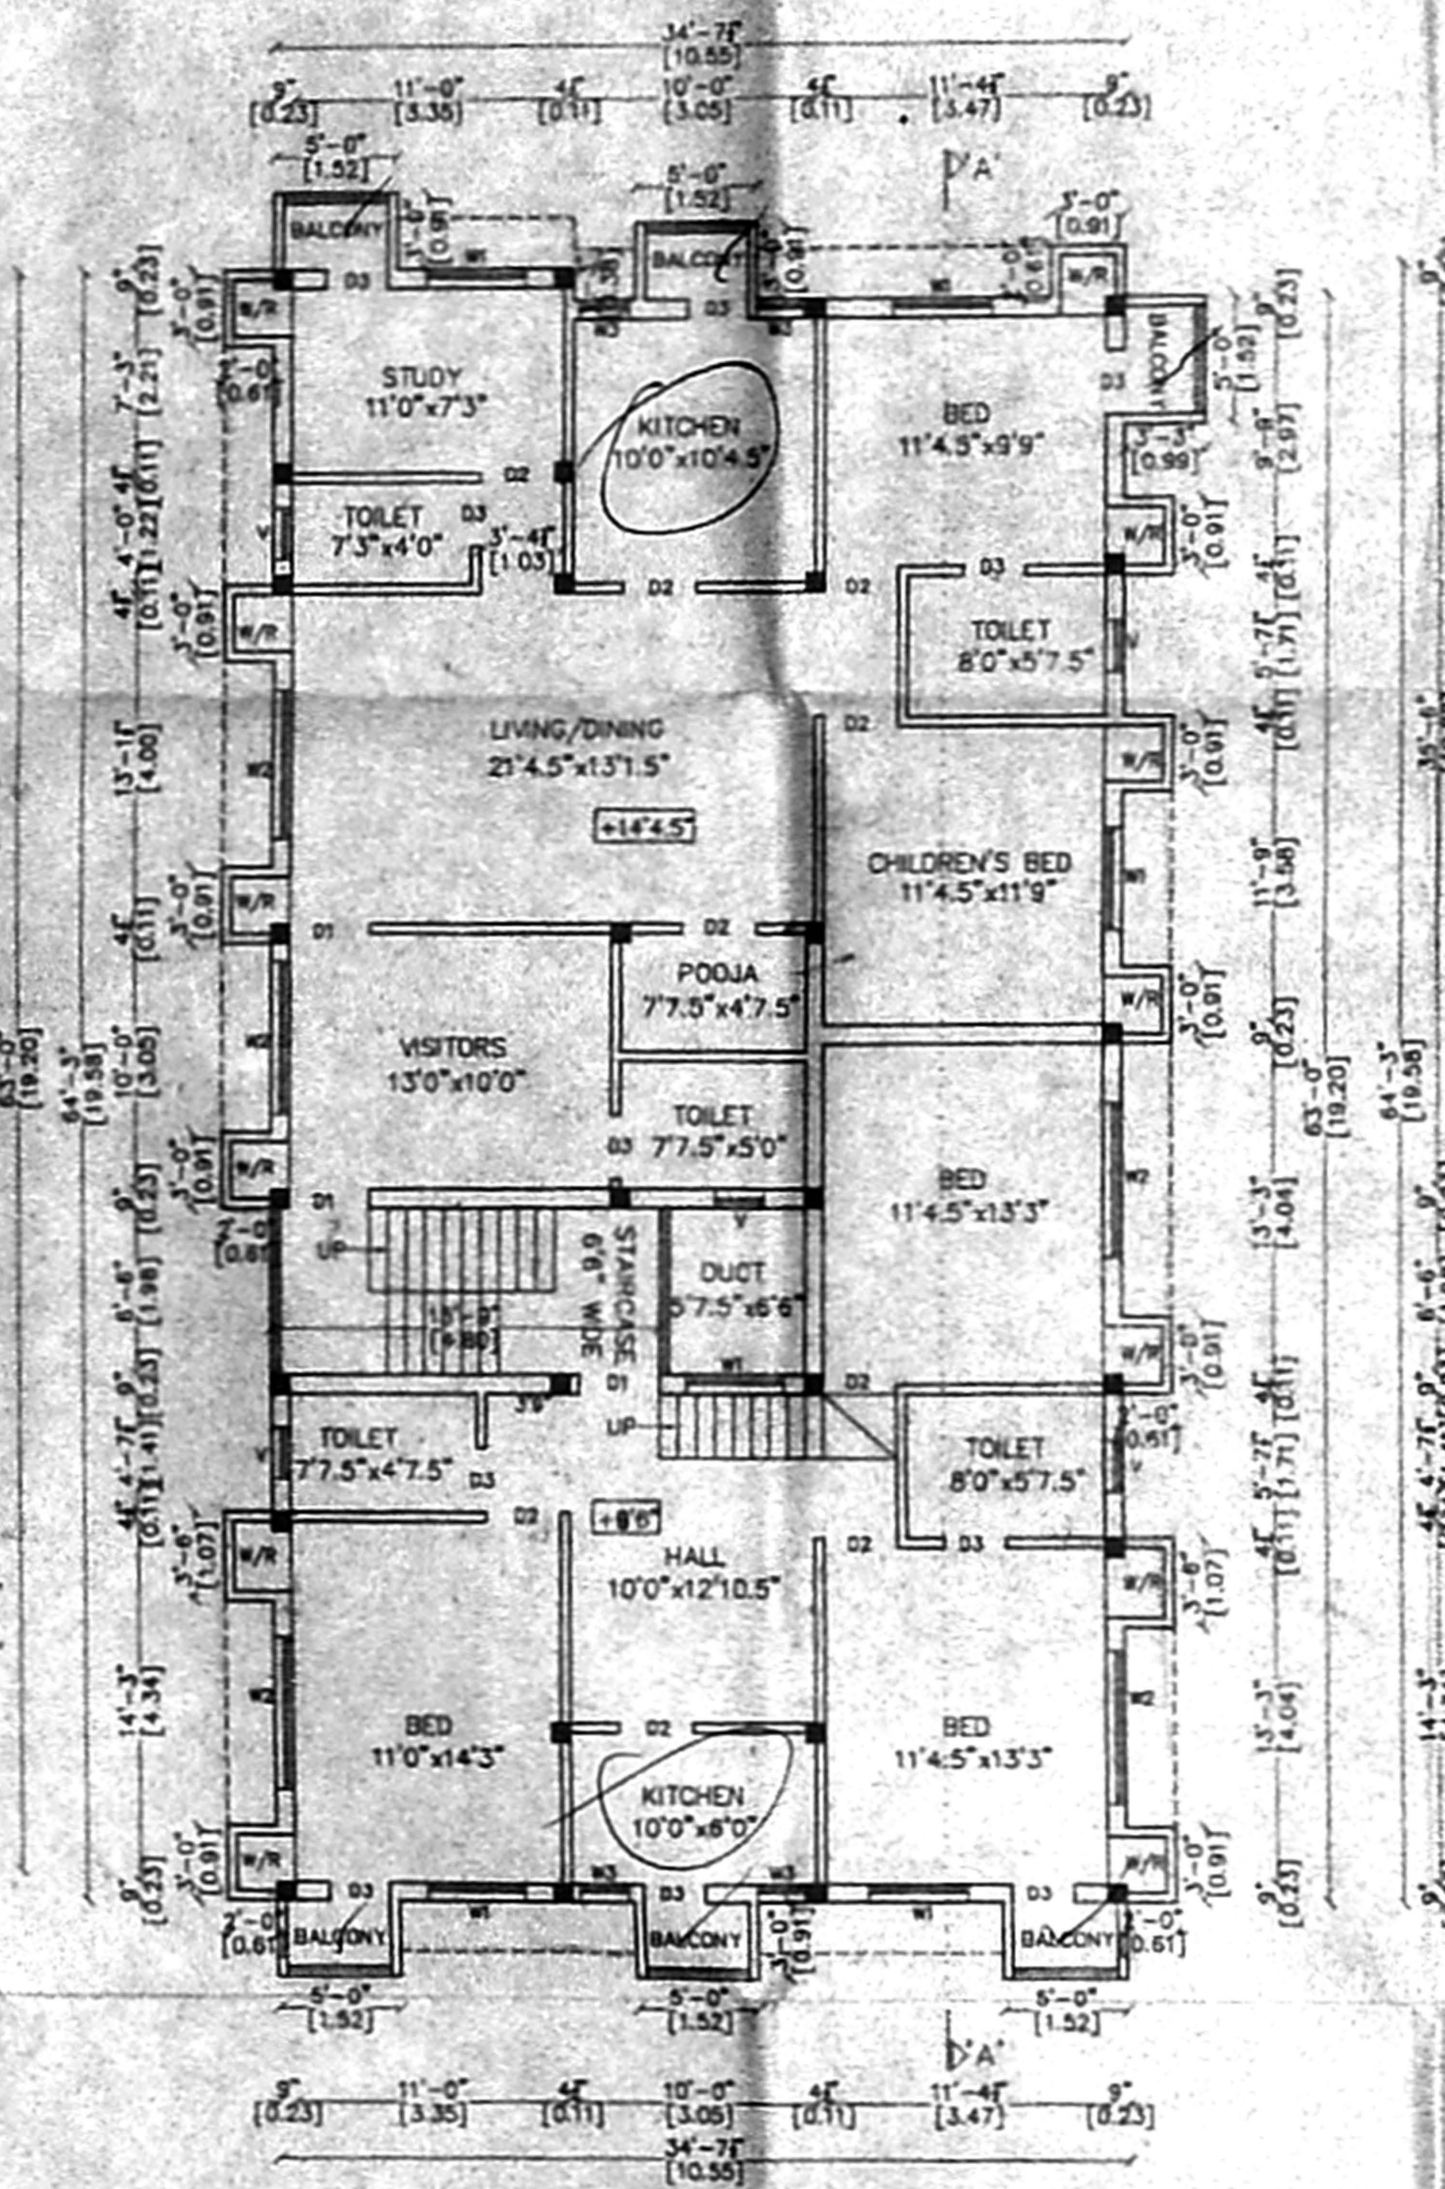


FIRST FLOOR PLAN

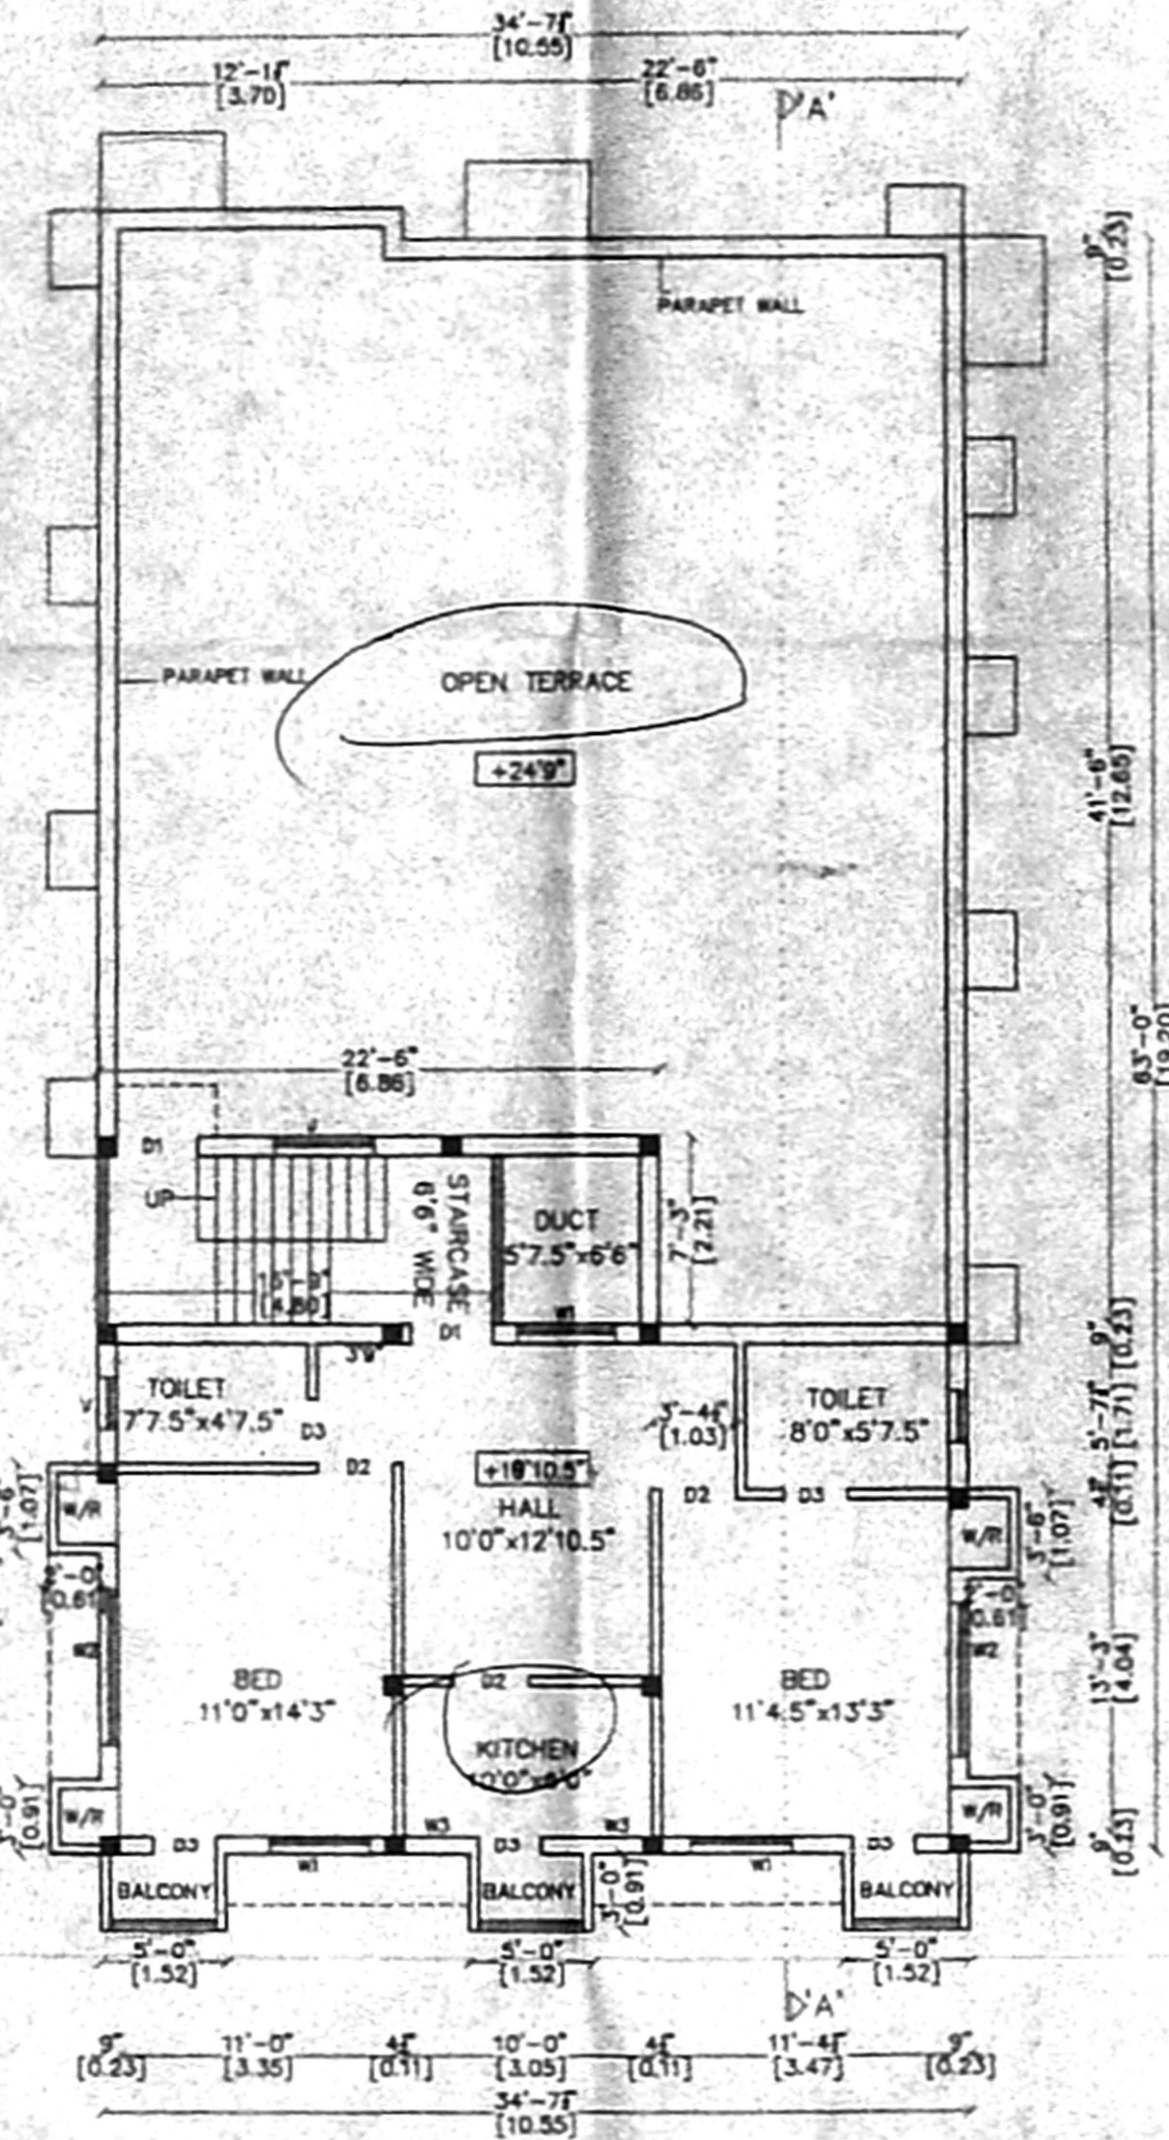


SECOND FLOOR PLAN (PART)

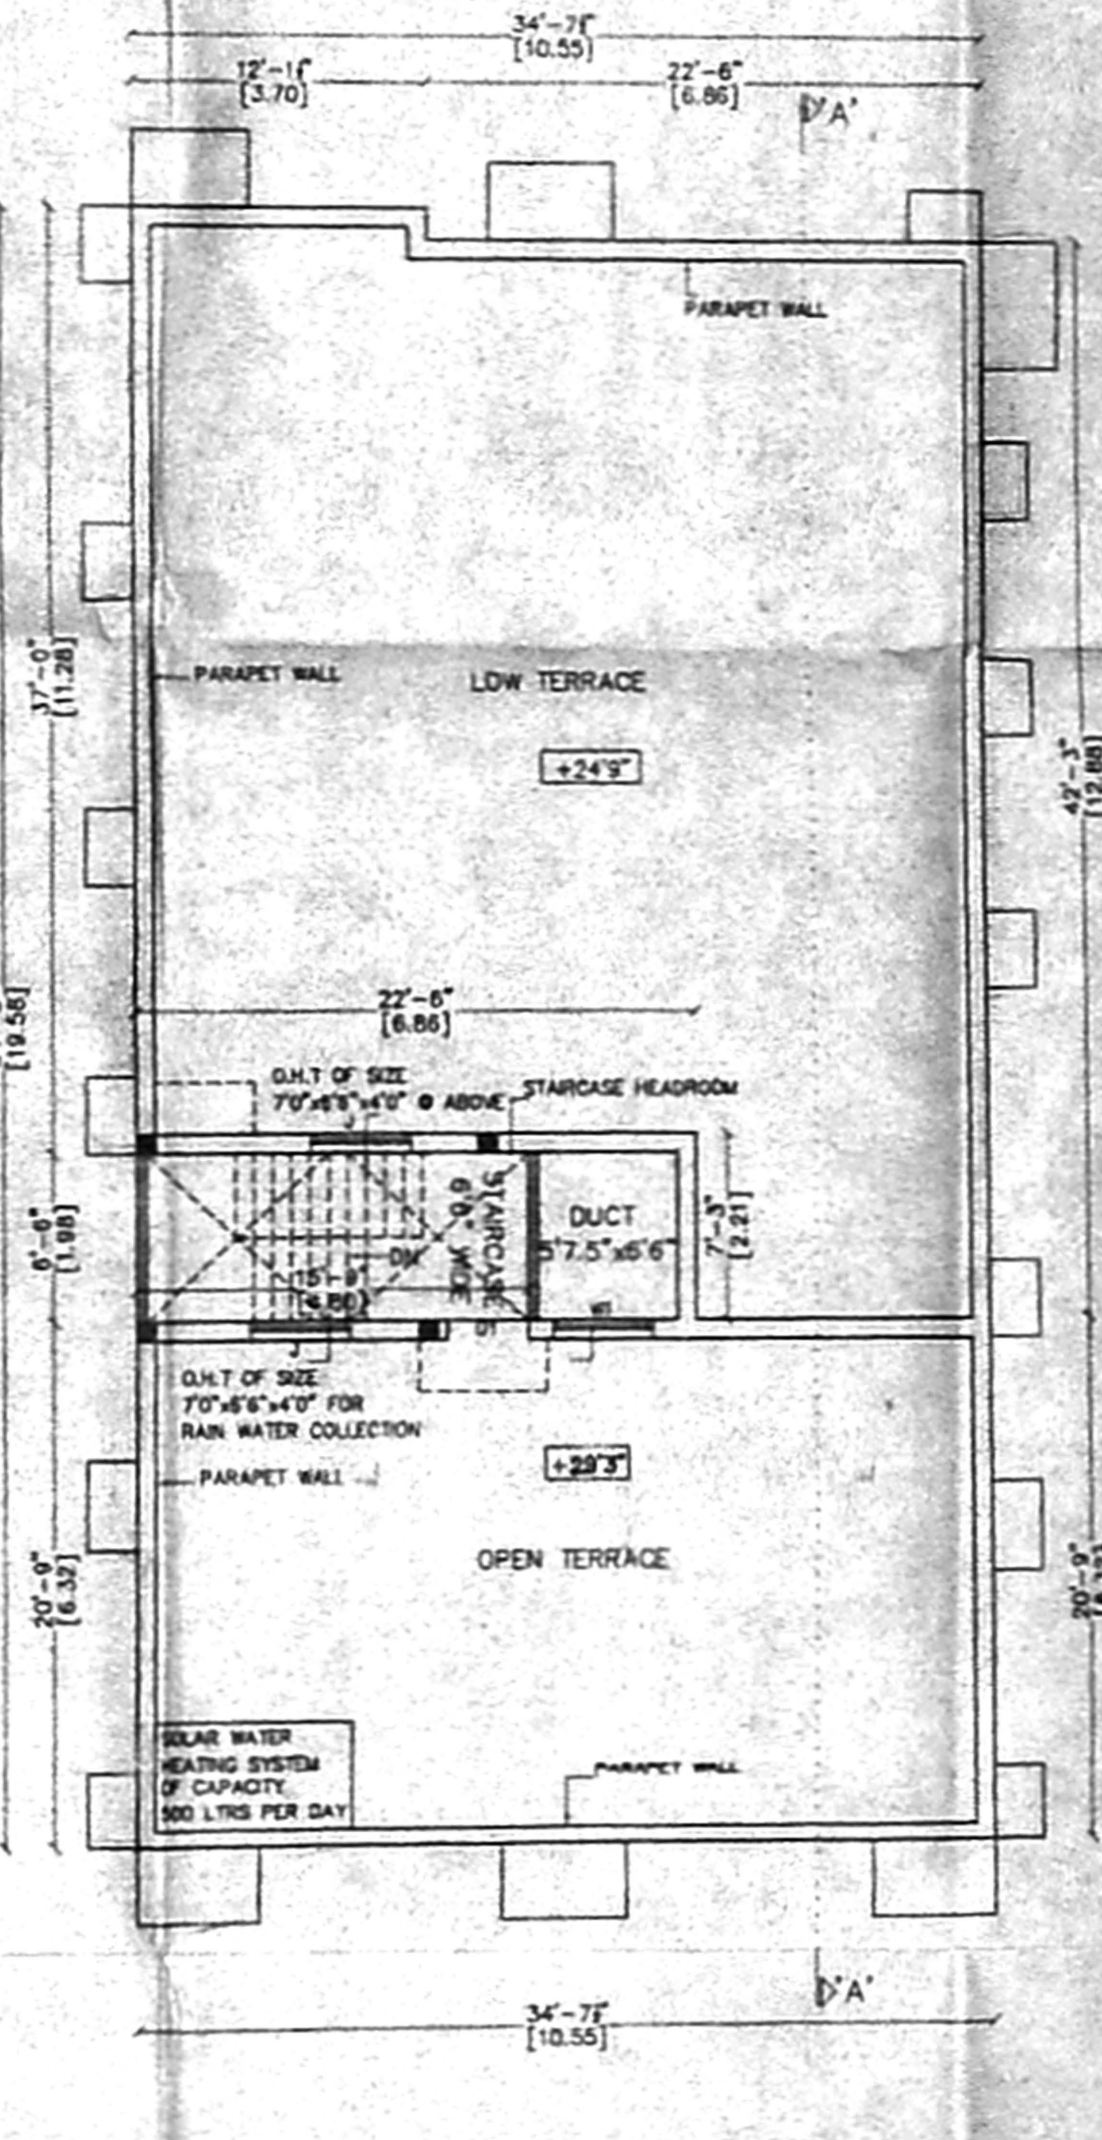


TERRACE PLAN

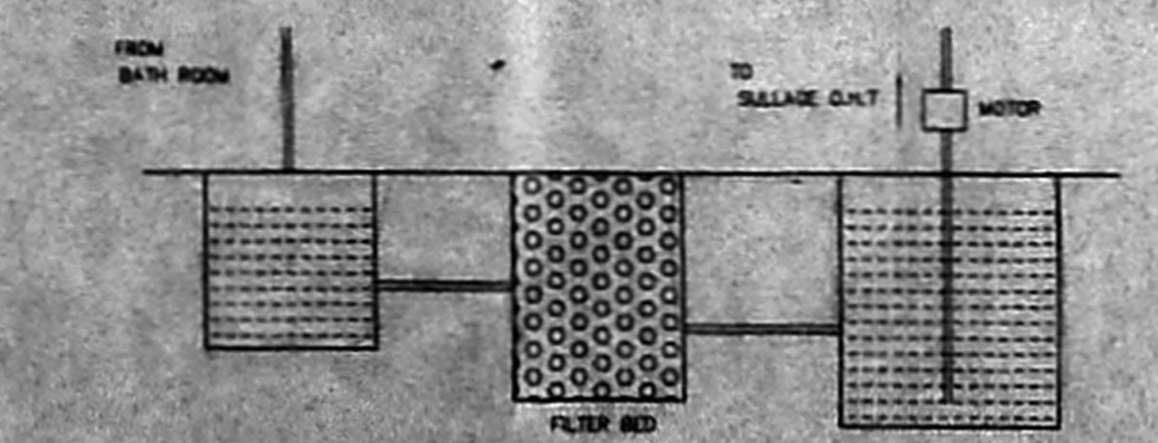


C/S OF RECHARGING THE SULLAGE WATER

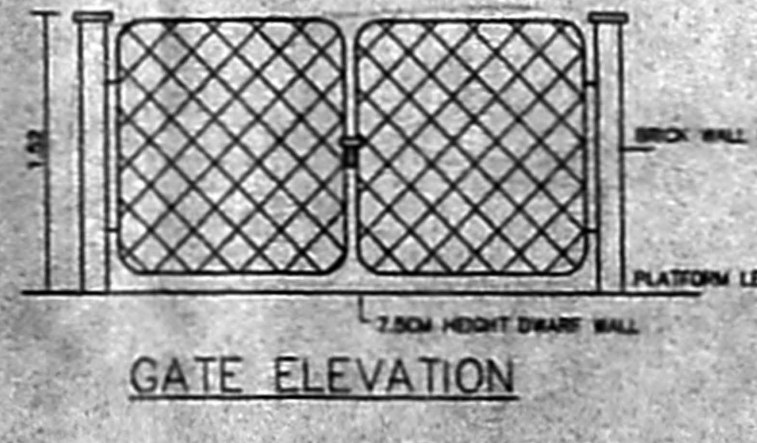


DETAILS OF COMPOUND WALL

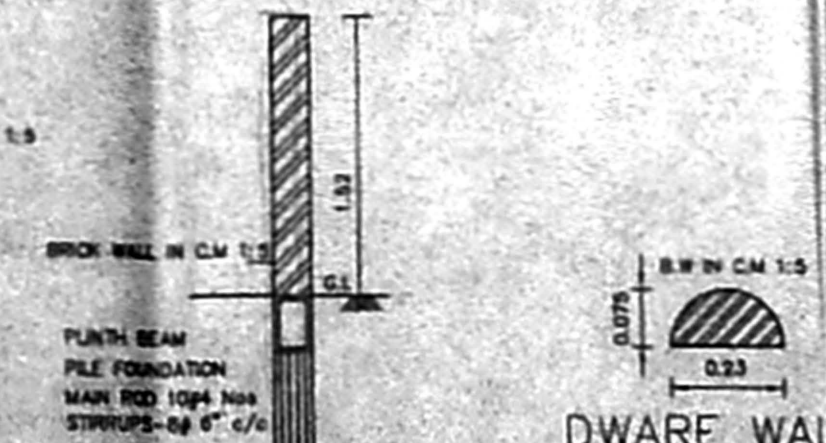


C/S OF COMPOUND WALL

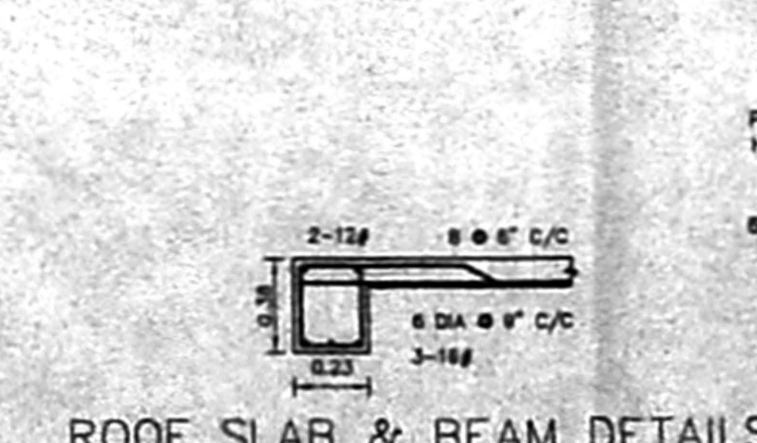

DWARF WALL ROOF SLAB & BEAM DETAILS

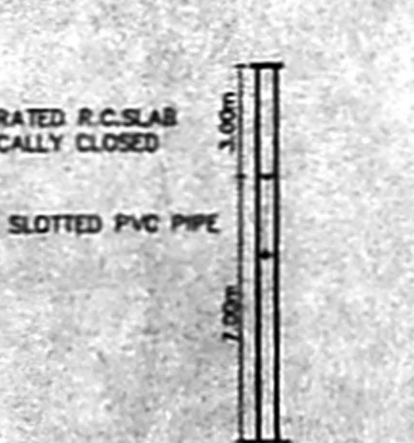

BORE WELL

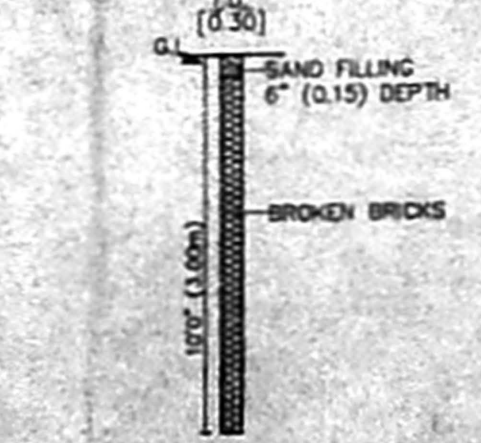

PERCOLATION PIT