

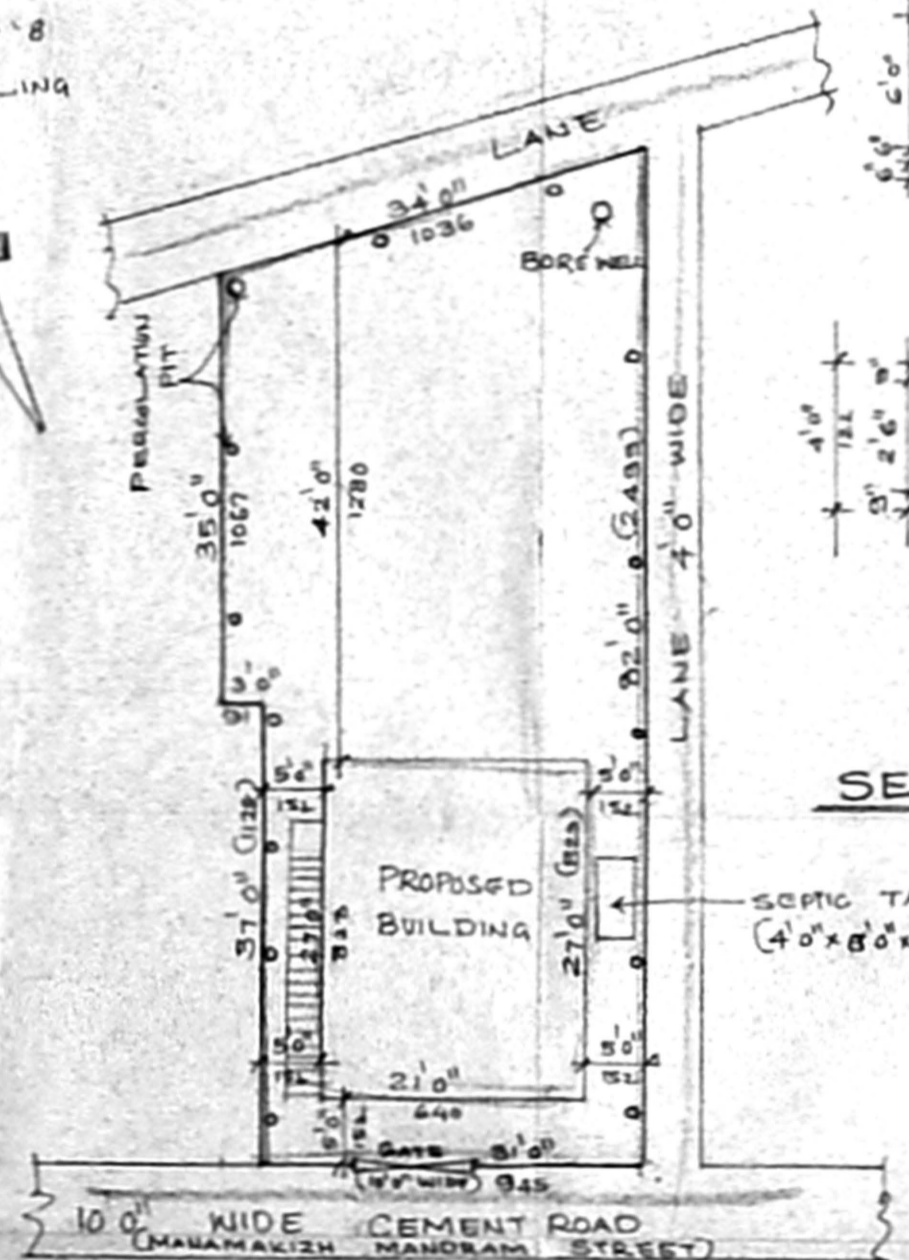
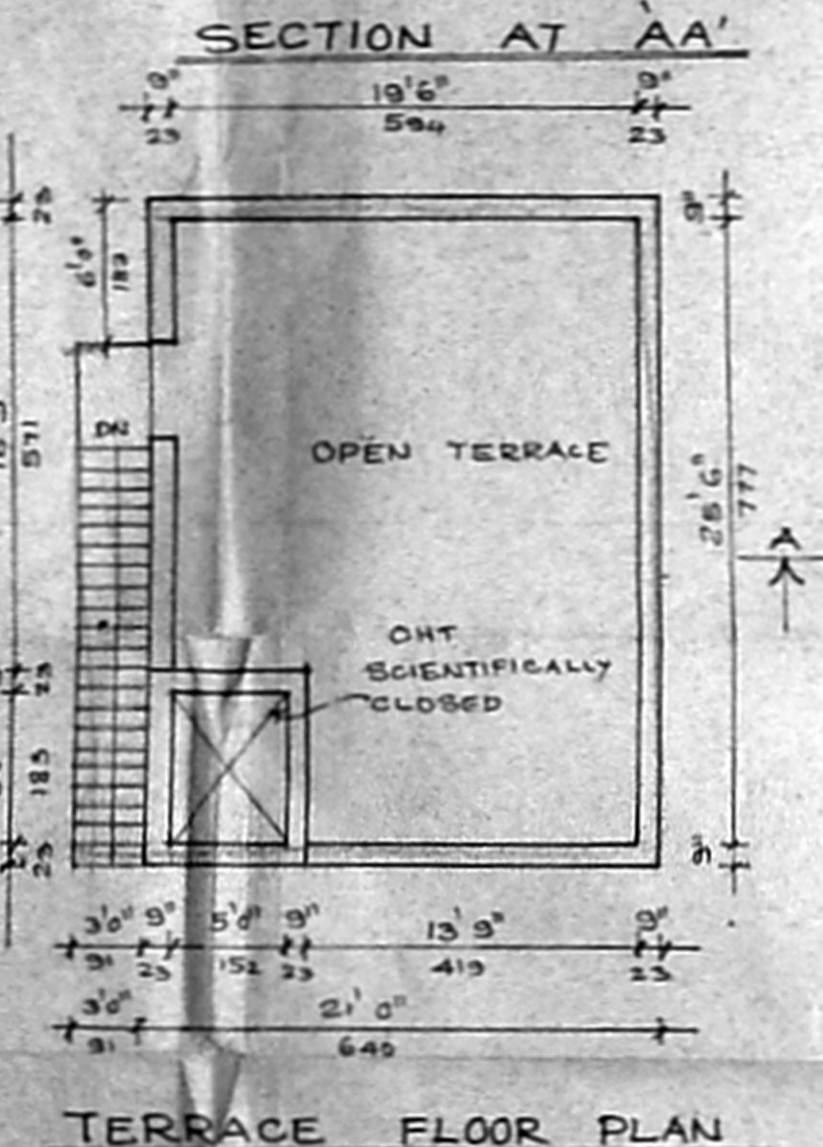
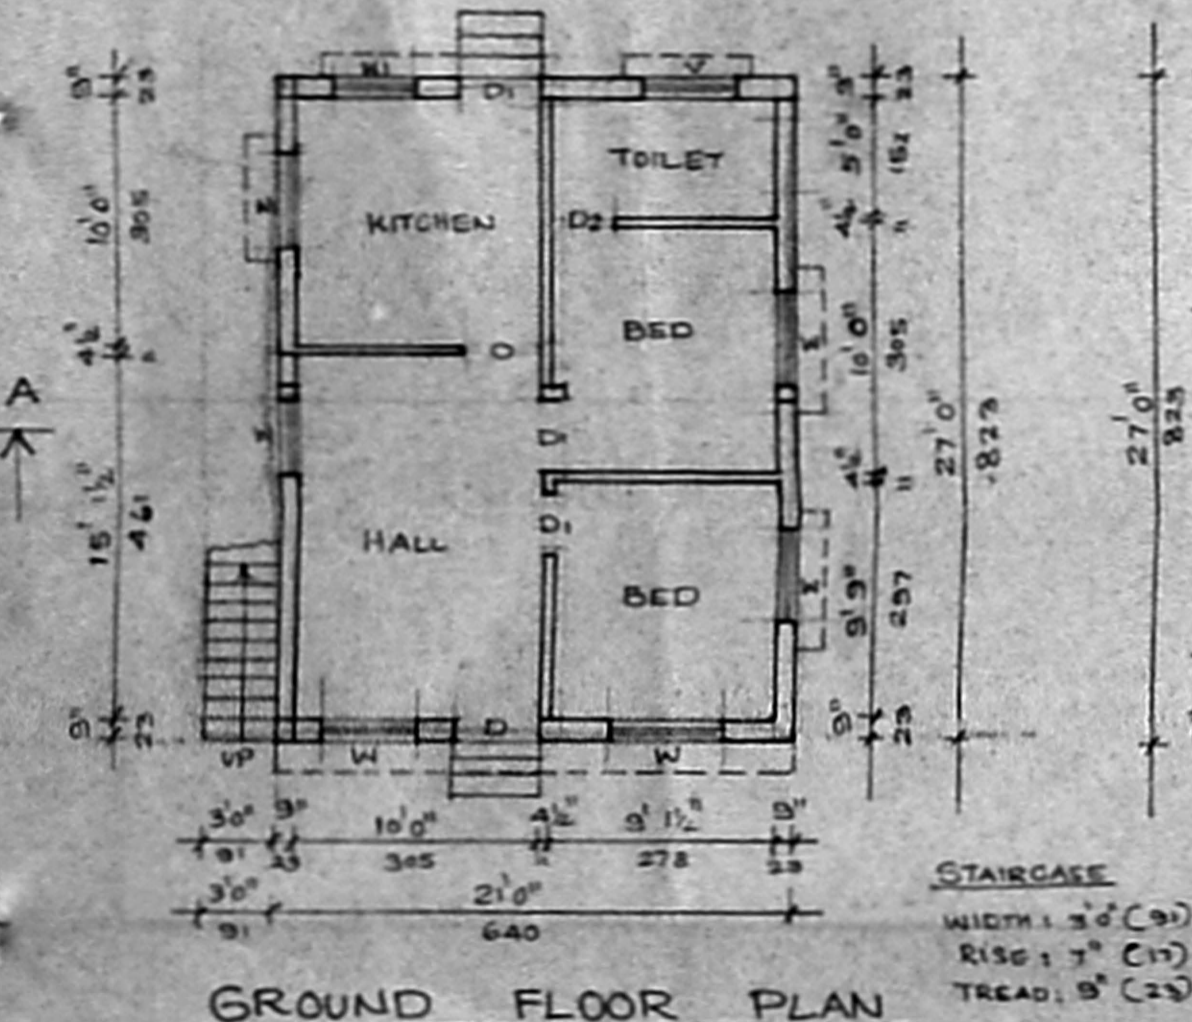
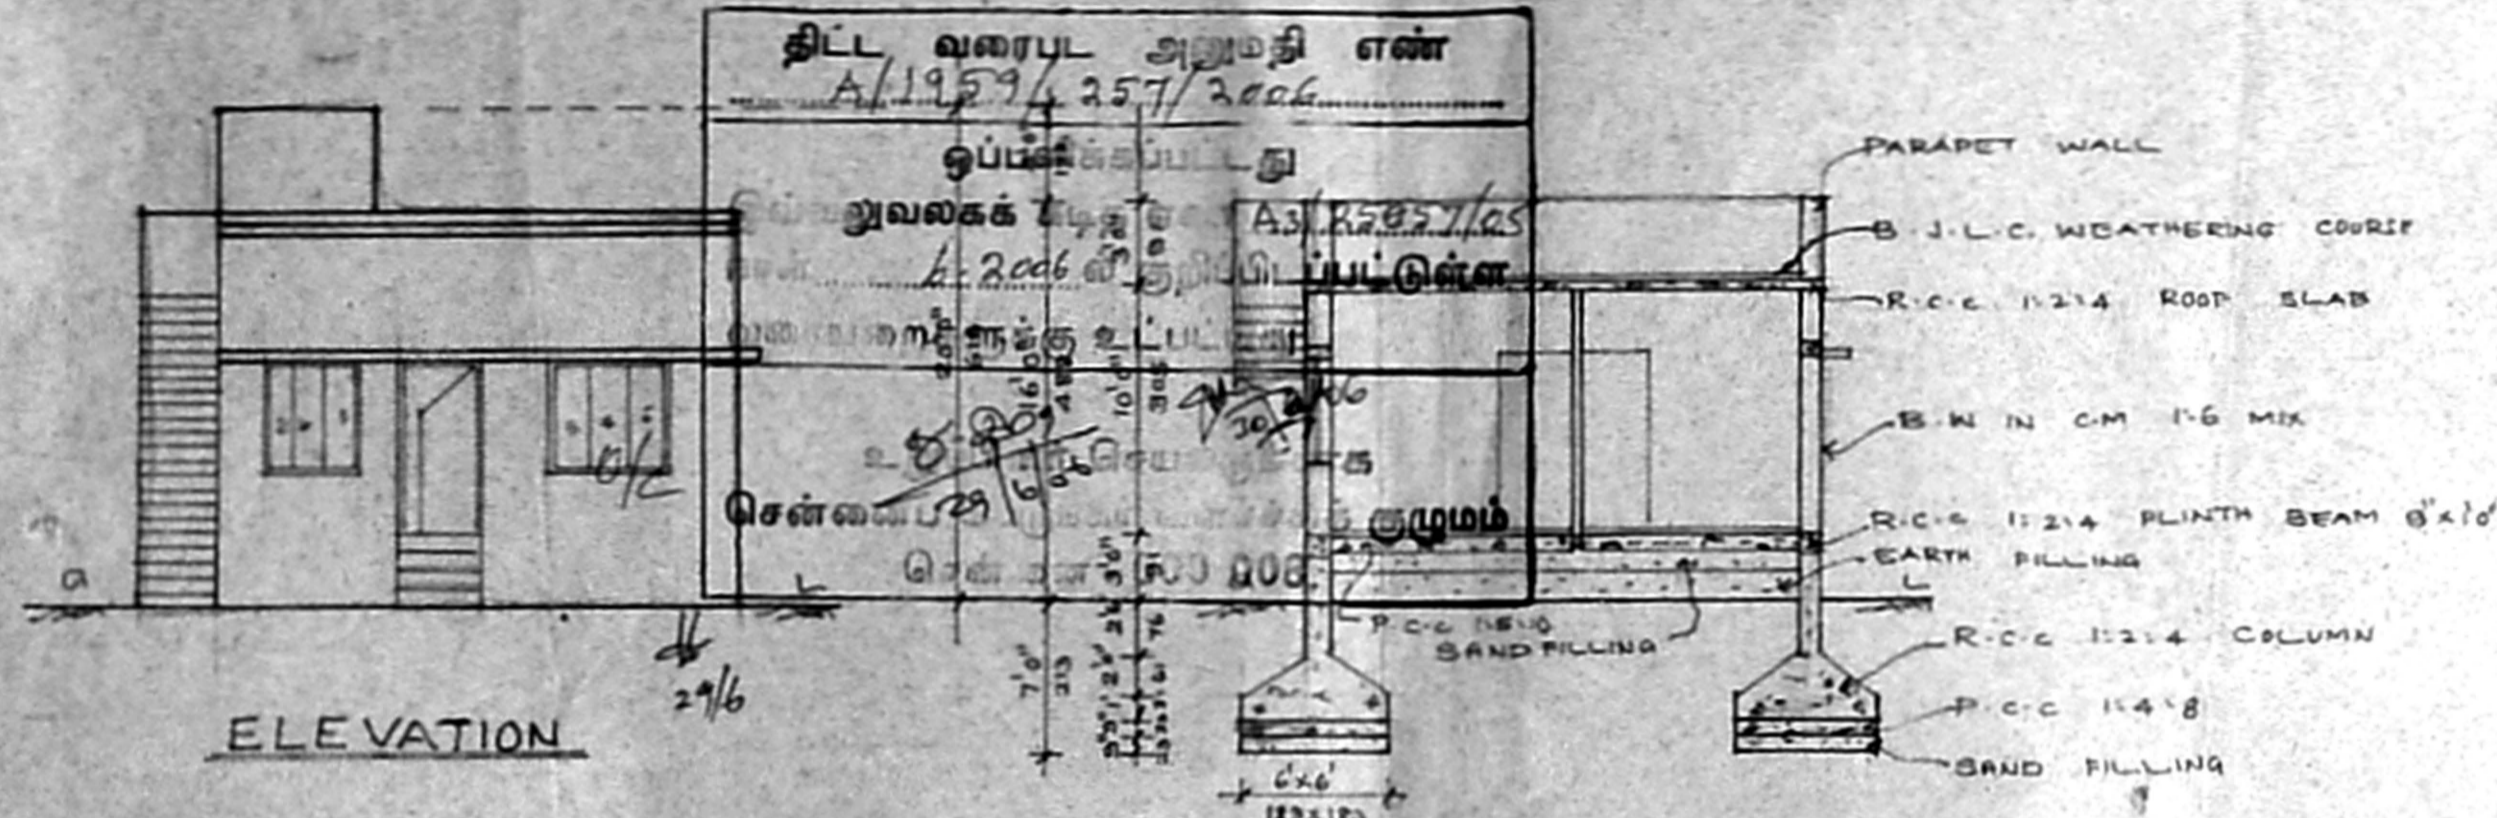



PLAN SHOWING THE PROPOSED RESIDENTIAL BUILDING AT DOOR № 3
 MANAMAKIZH MANDRAM STREET NEHRU NAGAR ENNORE CHENNAI-57
 R.S. № 46/2 OF KATHIVAKKAM VILLAGE KATHIVAKKAM MUNICIPALITY
 SCALE 1"=8'0" OR 1:100 OFFICE COPY
 NOTE: DEMOLITION DRAWING OF EXISTING A.C SHEET BUILDING IN SEPERATE SHEET

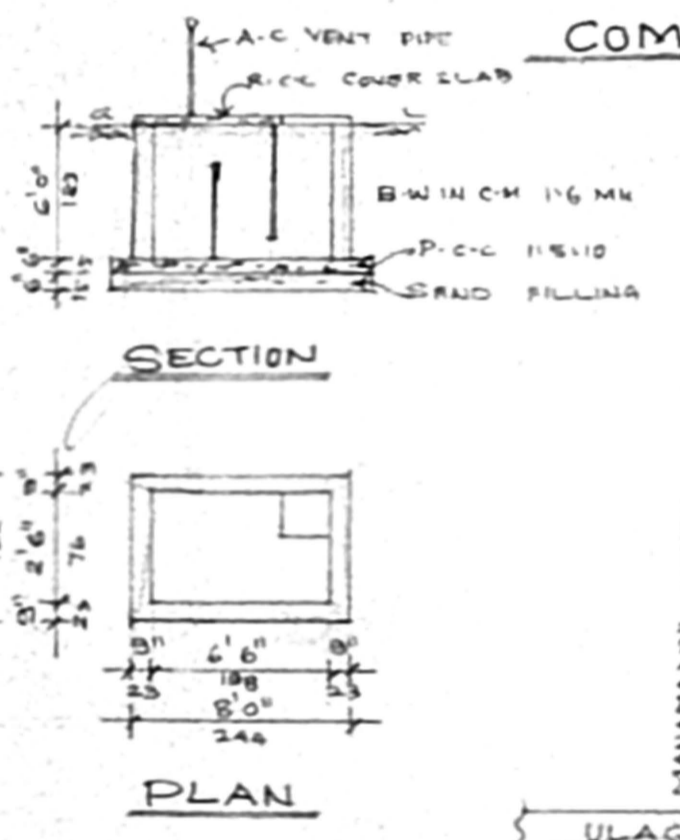


SITE PLAN
 SCALE 1"=16'0" OR 1:200

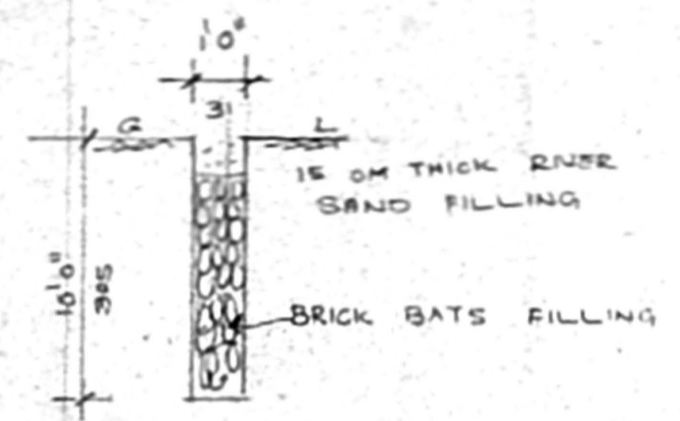

SEPTIC TANK DETAIL

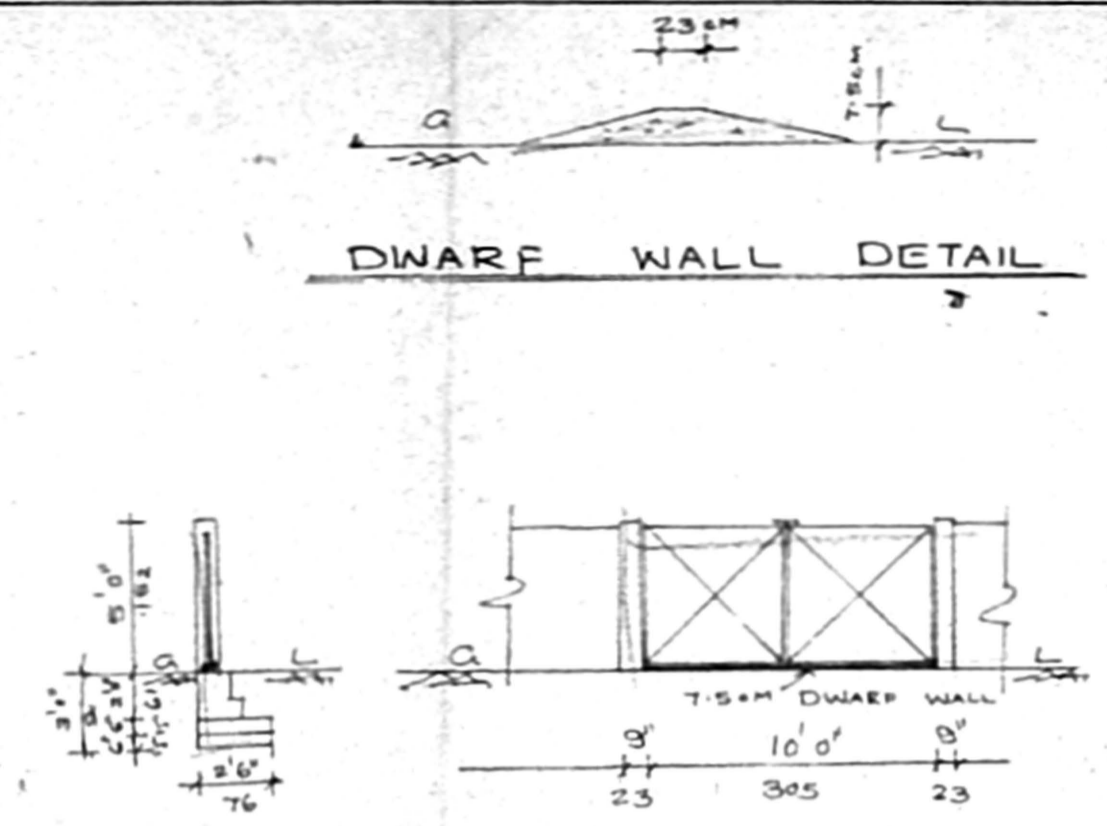

ELEVATION & SECTION OF COMPOUND WALL & GATE

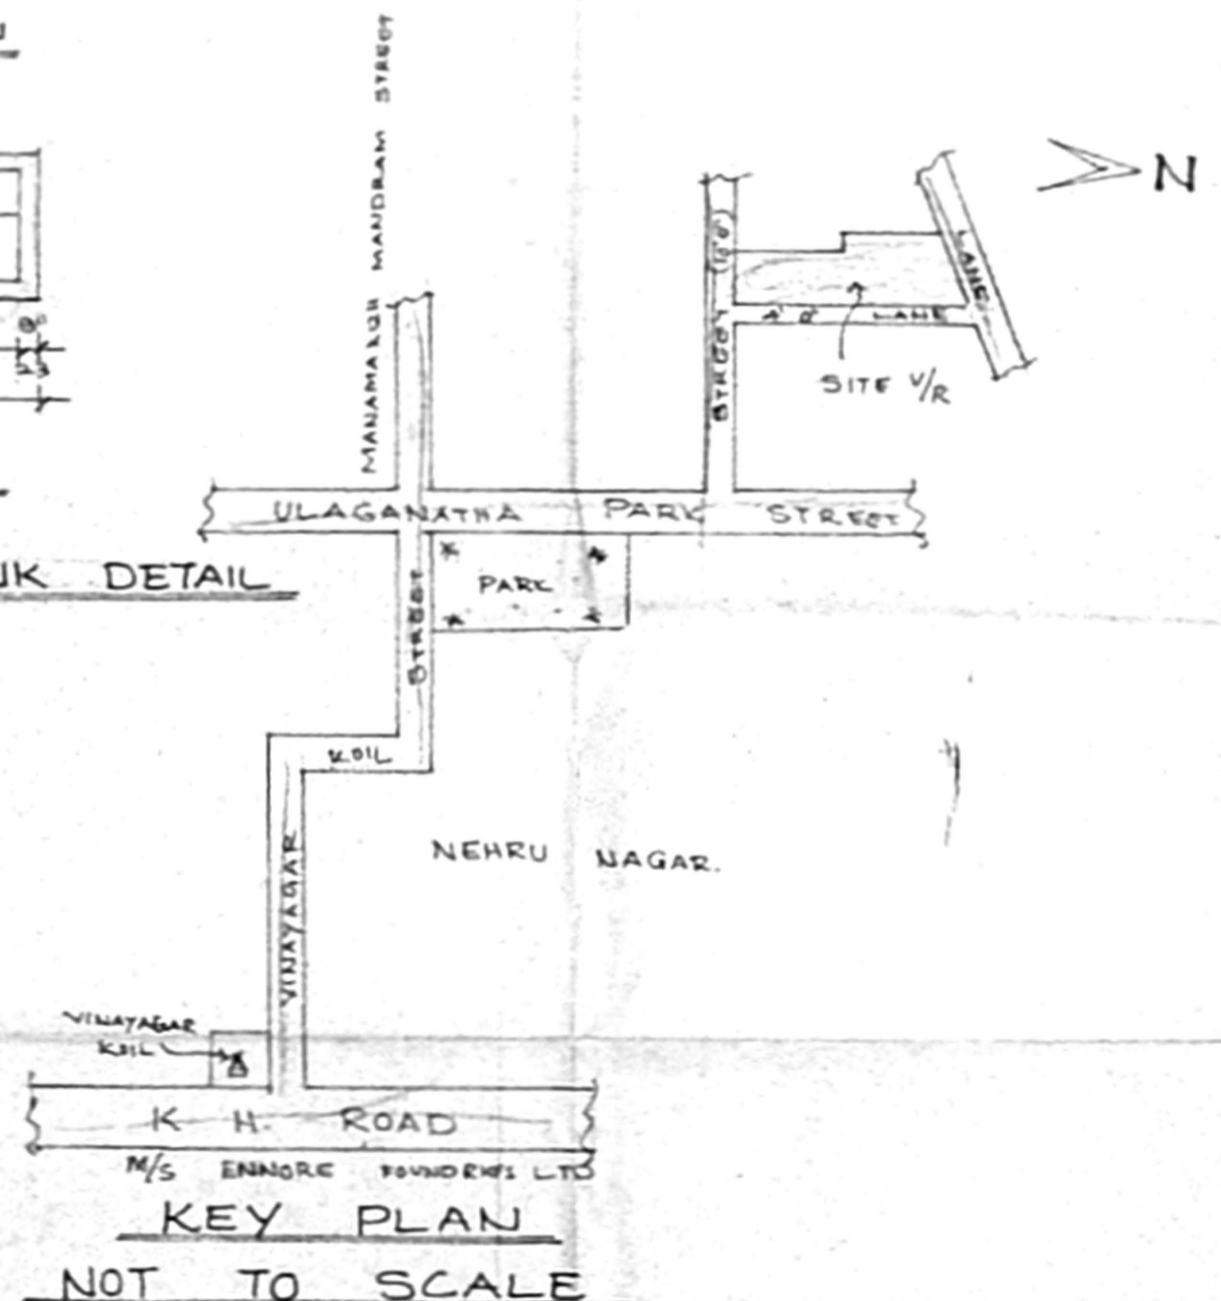

JOINERY DETAIL

D	DOOR	3'3" x 7'0" (99 x 213)
D1	DOOR	3'0" x 7'0" (91 x 213)
D2	DOOR	2'6" x 7'0" (76 x 213)
O	DOOR OPENING	3'0" x 7'0" (91 x 213)
W	WINDOW	4'0" x 4'6" (122 x 137)
W1	WINDOW	4'0" x 3'6" (122 x 107)
V	VENTILATOR	3'0" x 1'6" (91 x 45)

CMDA "A" CHANNEL AREA DETAIL

C. NO.	A3/2508.7
PLOT EXTENT	2507.00
PRO. G.F. PLINT AREA	507.00
COVERAGE	25%
S. I. A.P.	0.23

COLOUR INDEX

PROPOSED	[]
ROAD	[]
BOUNDARY	[]

OWNER

R. Punthi
 P. Malarvili

LICENSED SURVEYOR

N.A. RANJAN NAVAMANE
 B.Arch., A.I.T.A., M.C.A.
 ARCHITECT LICENSED SURVEYOR
 COUNCIL REG. NO. CA/90/13127
 CORPORATION OF CHENNAI
 REG. NO. WD/D/1606/90
 67, 2nd TRUST MAIN ROAD, CHENNAI - 28.
 PHONE: 52101981