




FRONT ELEVATION

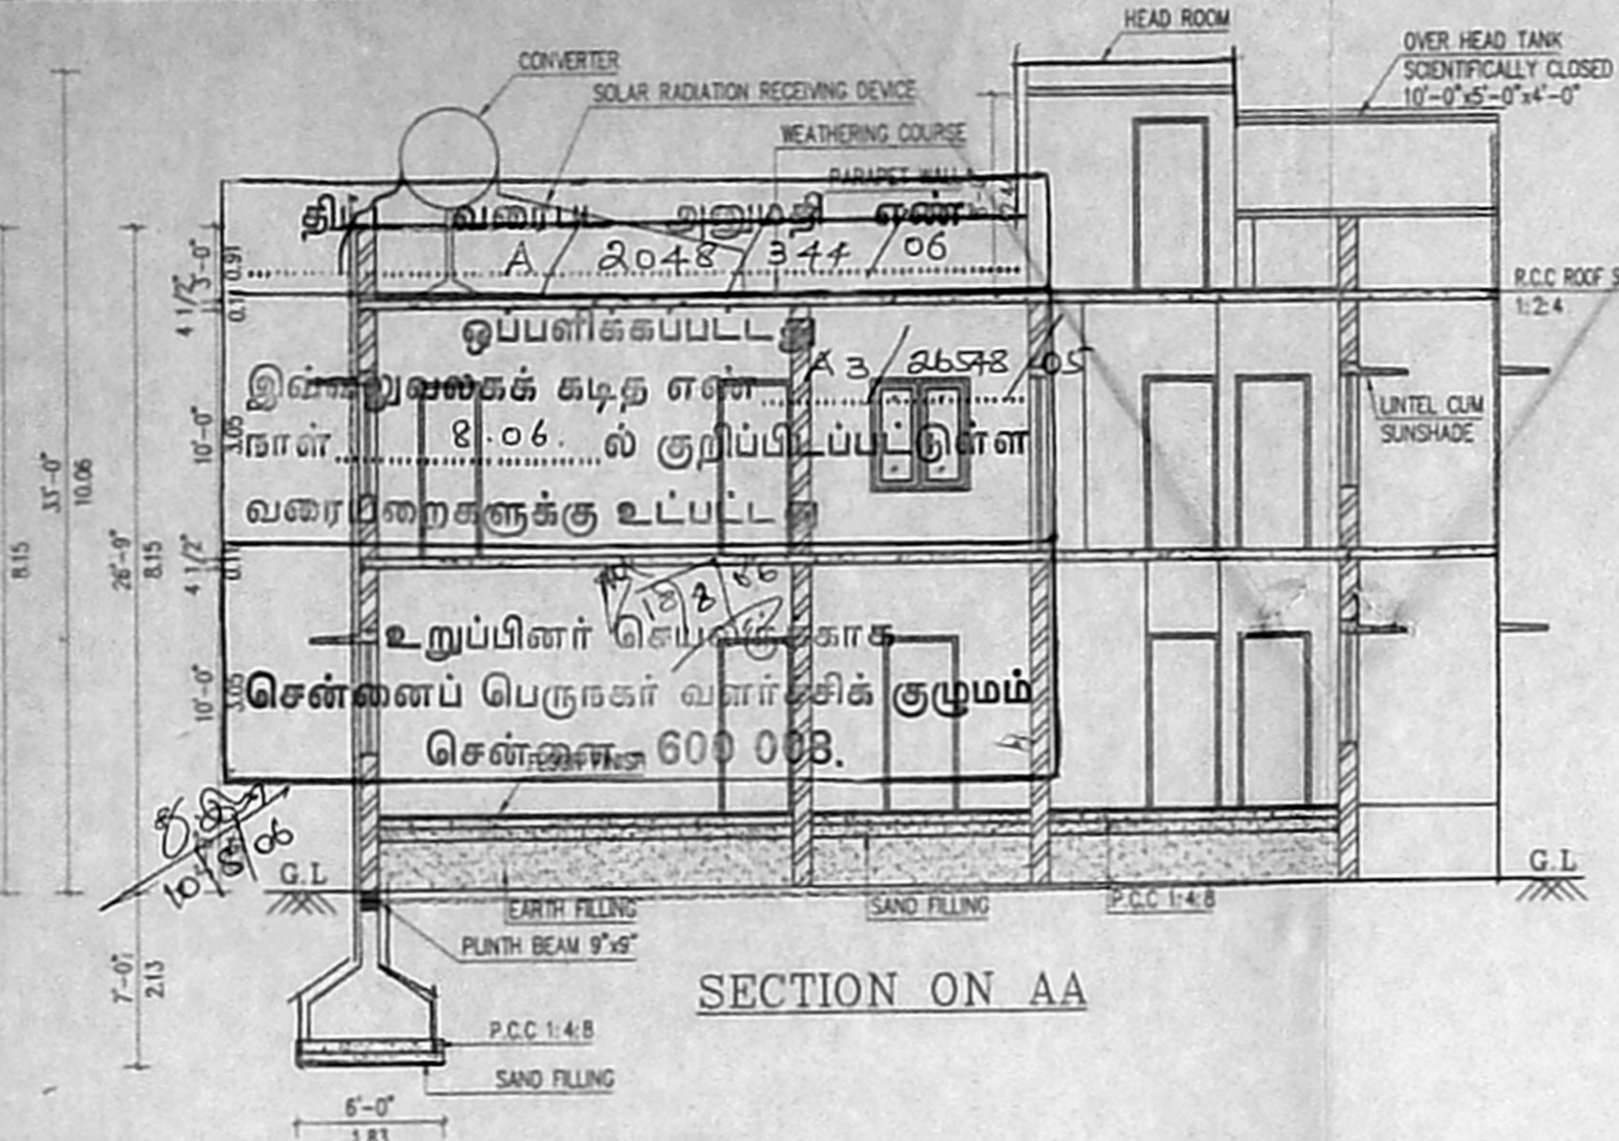


SECTION ON AA

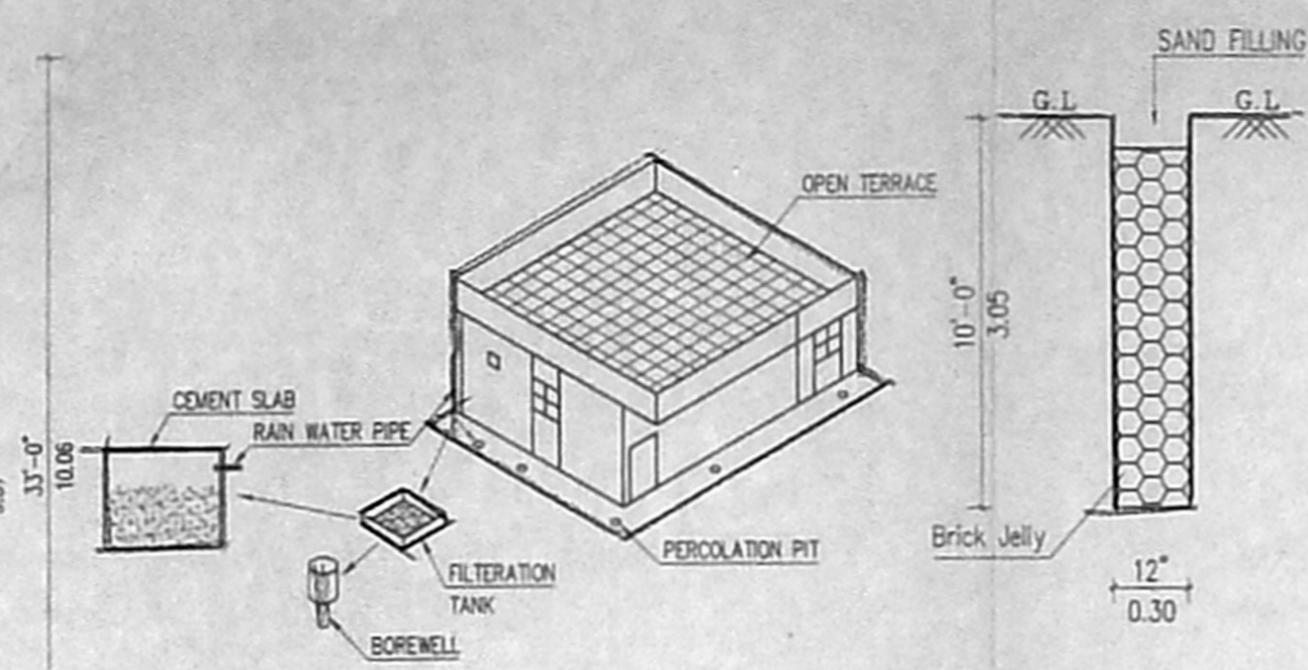

COLLECTION OF RAIN WATER BY BOREWELL & PERCOLATION PIT

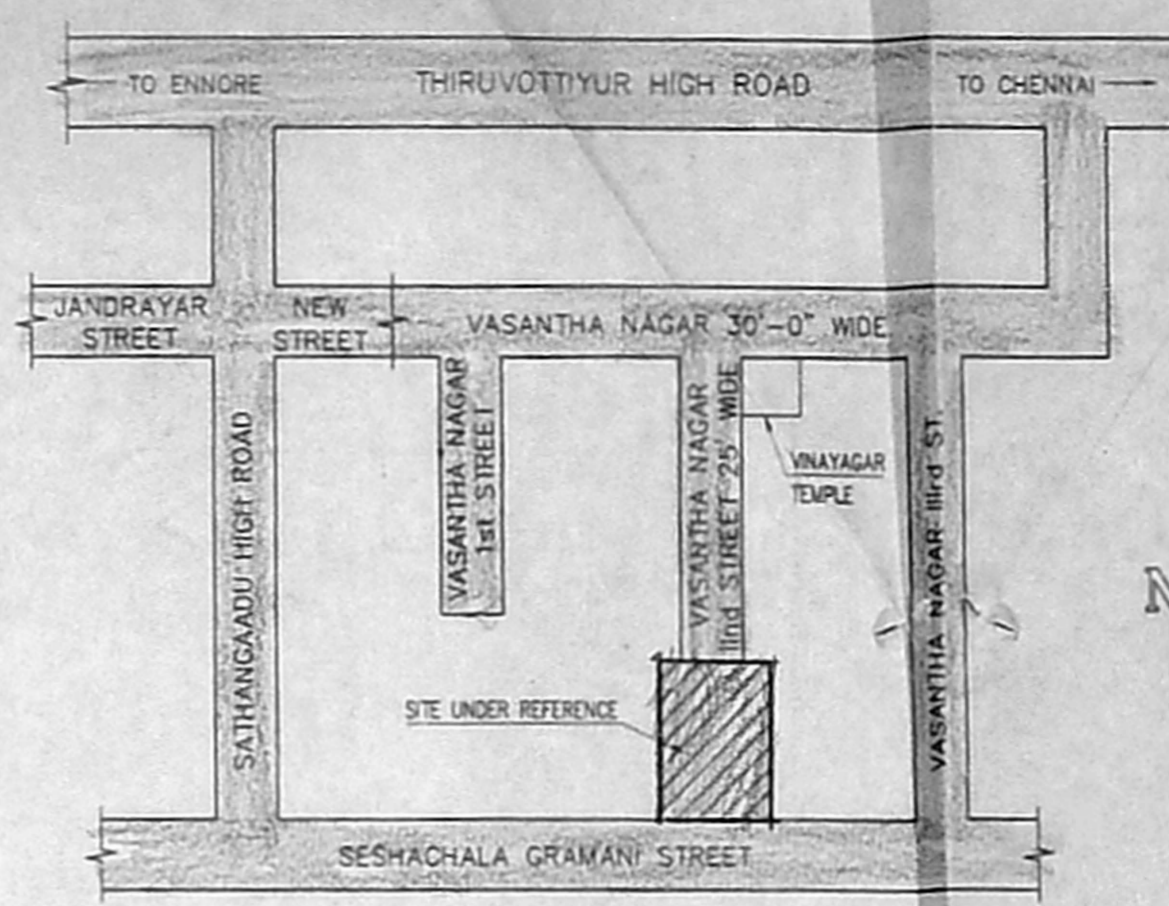

KEY PLAN
(Not to Scale)

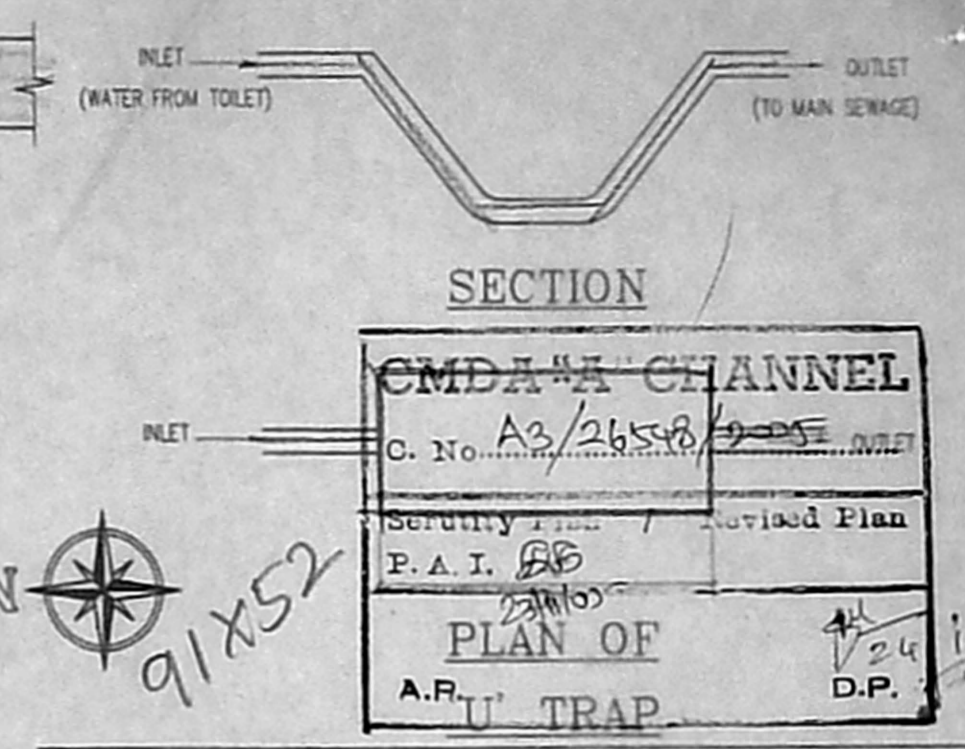

SECTION
CMDA CHANNEL
C. No. A3/2658
Security & Notified Plan
P.A.I. 88
PLAN OF
A.R. U TRAP
D.P.

PLAN SHOWING THE PROPOSED CONSTRUCTION OF RESIDENTIAL BUILDING AT DOOR No. 60.61 & 62, SESHACHALA GRAMANI STREET IN R.S No. 231/2B (PART)/2B OF SATHANGADU VILLAGE, THIRUVOTTIYUR MUNICIPAL LIMIT, CHENNAI - 19. SCALE : 1" = 8'-0" (1 : 100)

COLOUR INDEX

PROPOSED	
ROAD	
BOUNDARY	

AREA STATEMENT

SITE EXTENT ...	7524.25 Sq.ft. (699.28 Sq.m)
GROUND FLOOR AREA ...	2783.37 Sq.ft. (258.67 Sq.m)
FIRST FLOOR AREA ...	1613 Sq.ft. (149.90 Sq.m)
PLOT COVERAGE ...	36.99 %
F.S.I ...	0.58


ALL WASTE WATER ARE DIVERTED TO GARDEN

SPECIFICATION


FOUNDATION AND LEVELLING COURSE ARE IN P.C.C. 1:4:8 MIX. BRICK WORK IN C.M. 1:5 MIX R.C.C. WORKS ARE IN 1:2:4 MIX. PLASTERING THE WALLS IN C.M. 1:4 MIX. CEILING AND FLOOR FINISHING IN C.M. 1:3 MIX (MOSAIC). SAND FILLING WITH RIVER SAND. MAIN DOOR BY TEAK WOOD. ROOM DOORS & WINDOWS BY COUNTRY WOOD (PADAUK). ALL R.C.C. CONCRETE IN R.C.C. 1:2:4. WALLS BY CEMENT PAINT & JOINERIES BY SYNTHETIC ENAMEL

SCHEDULE OF JOINERIES


1. DOOR	D	1.0 x 2.13
2. DOOR	D1	0.91 x 2.13
3. DOOR	D2	0.76 x 2.13
4. WINDOW	W	1.83 x 1.37
5. WINDOW	W1	1.22 x 1.37
6. FRENCH WINDOW	FW	0.61 x 1.98
7. GLAZED WINDOW	GW	2.13 x 1.52
8. VENTILATOR	V	0.91 x 0.61

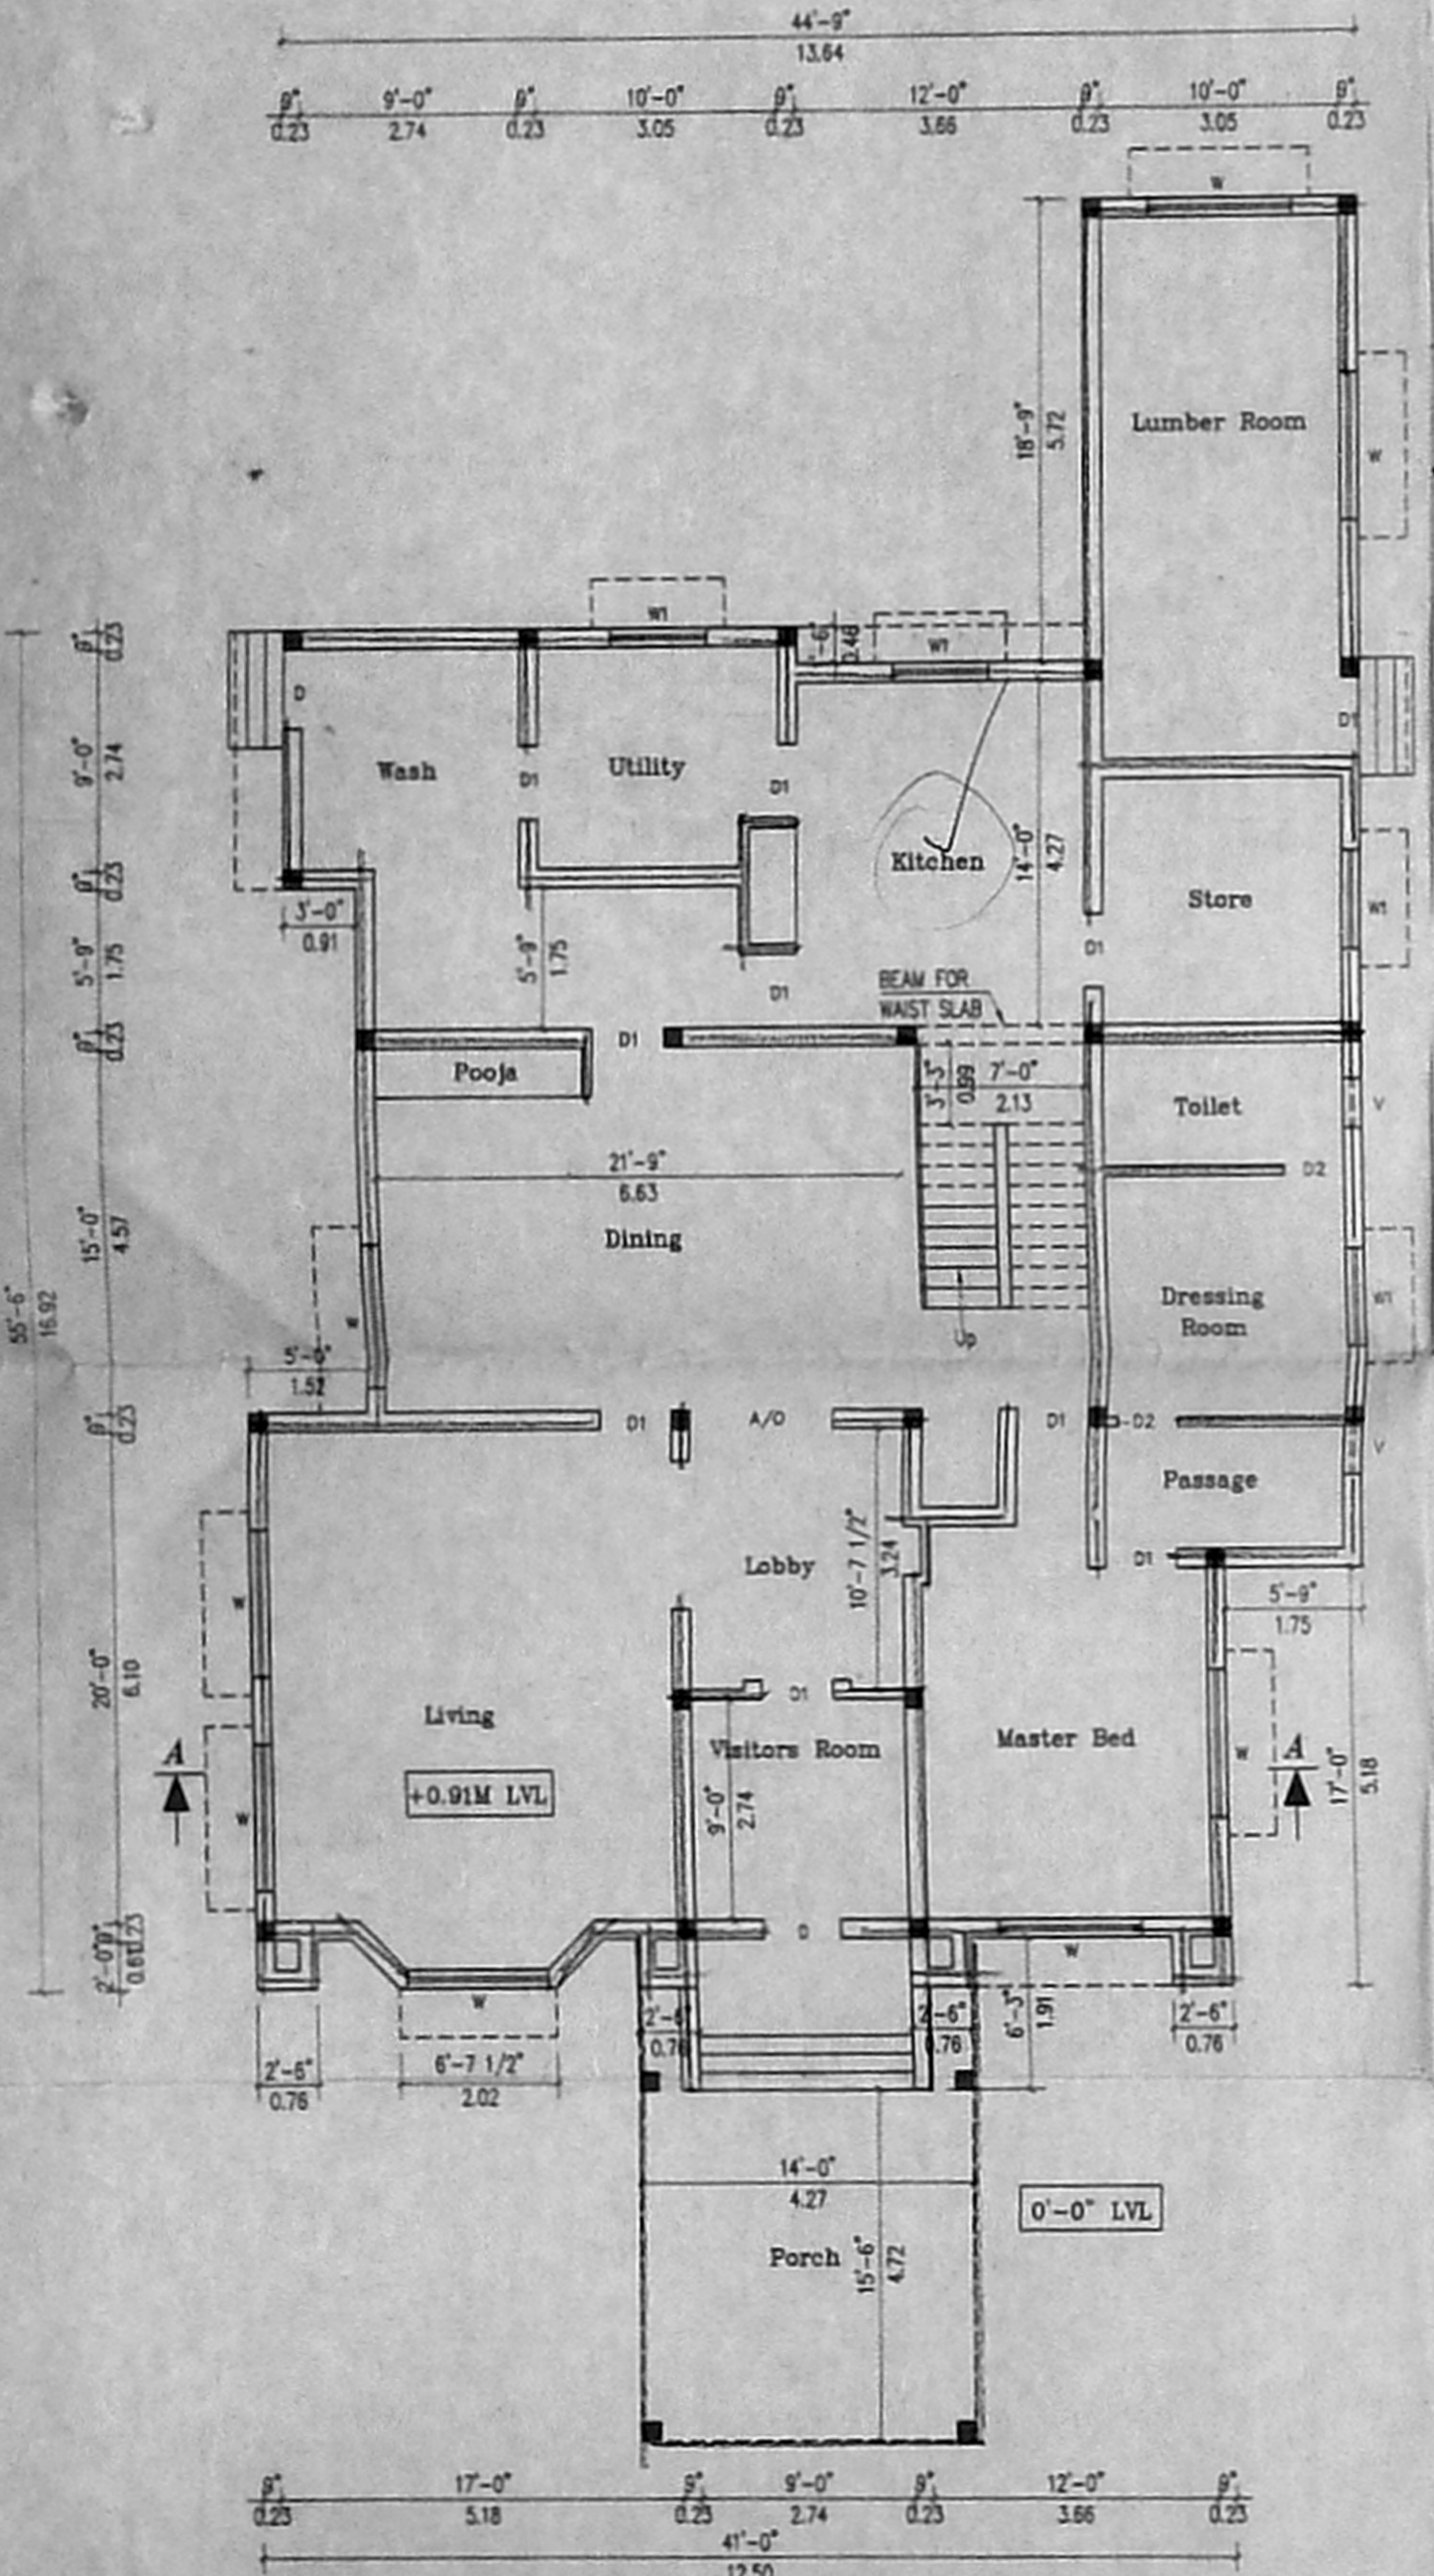


GROUND FLOOR PLAN

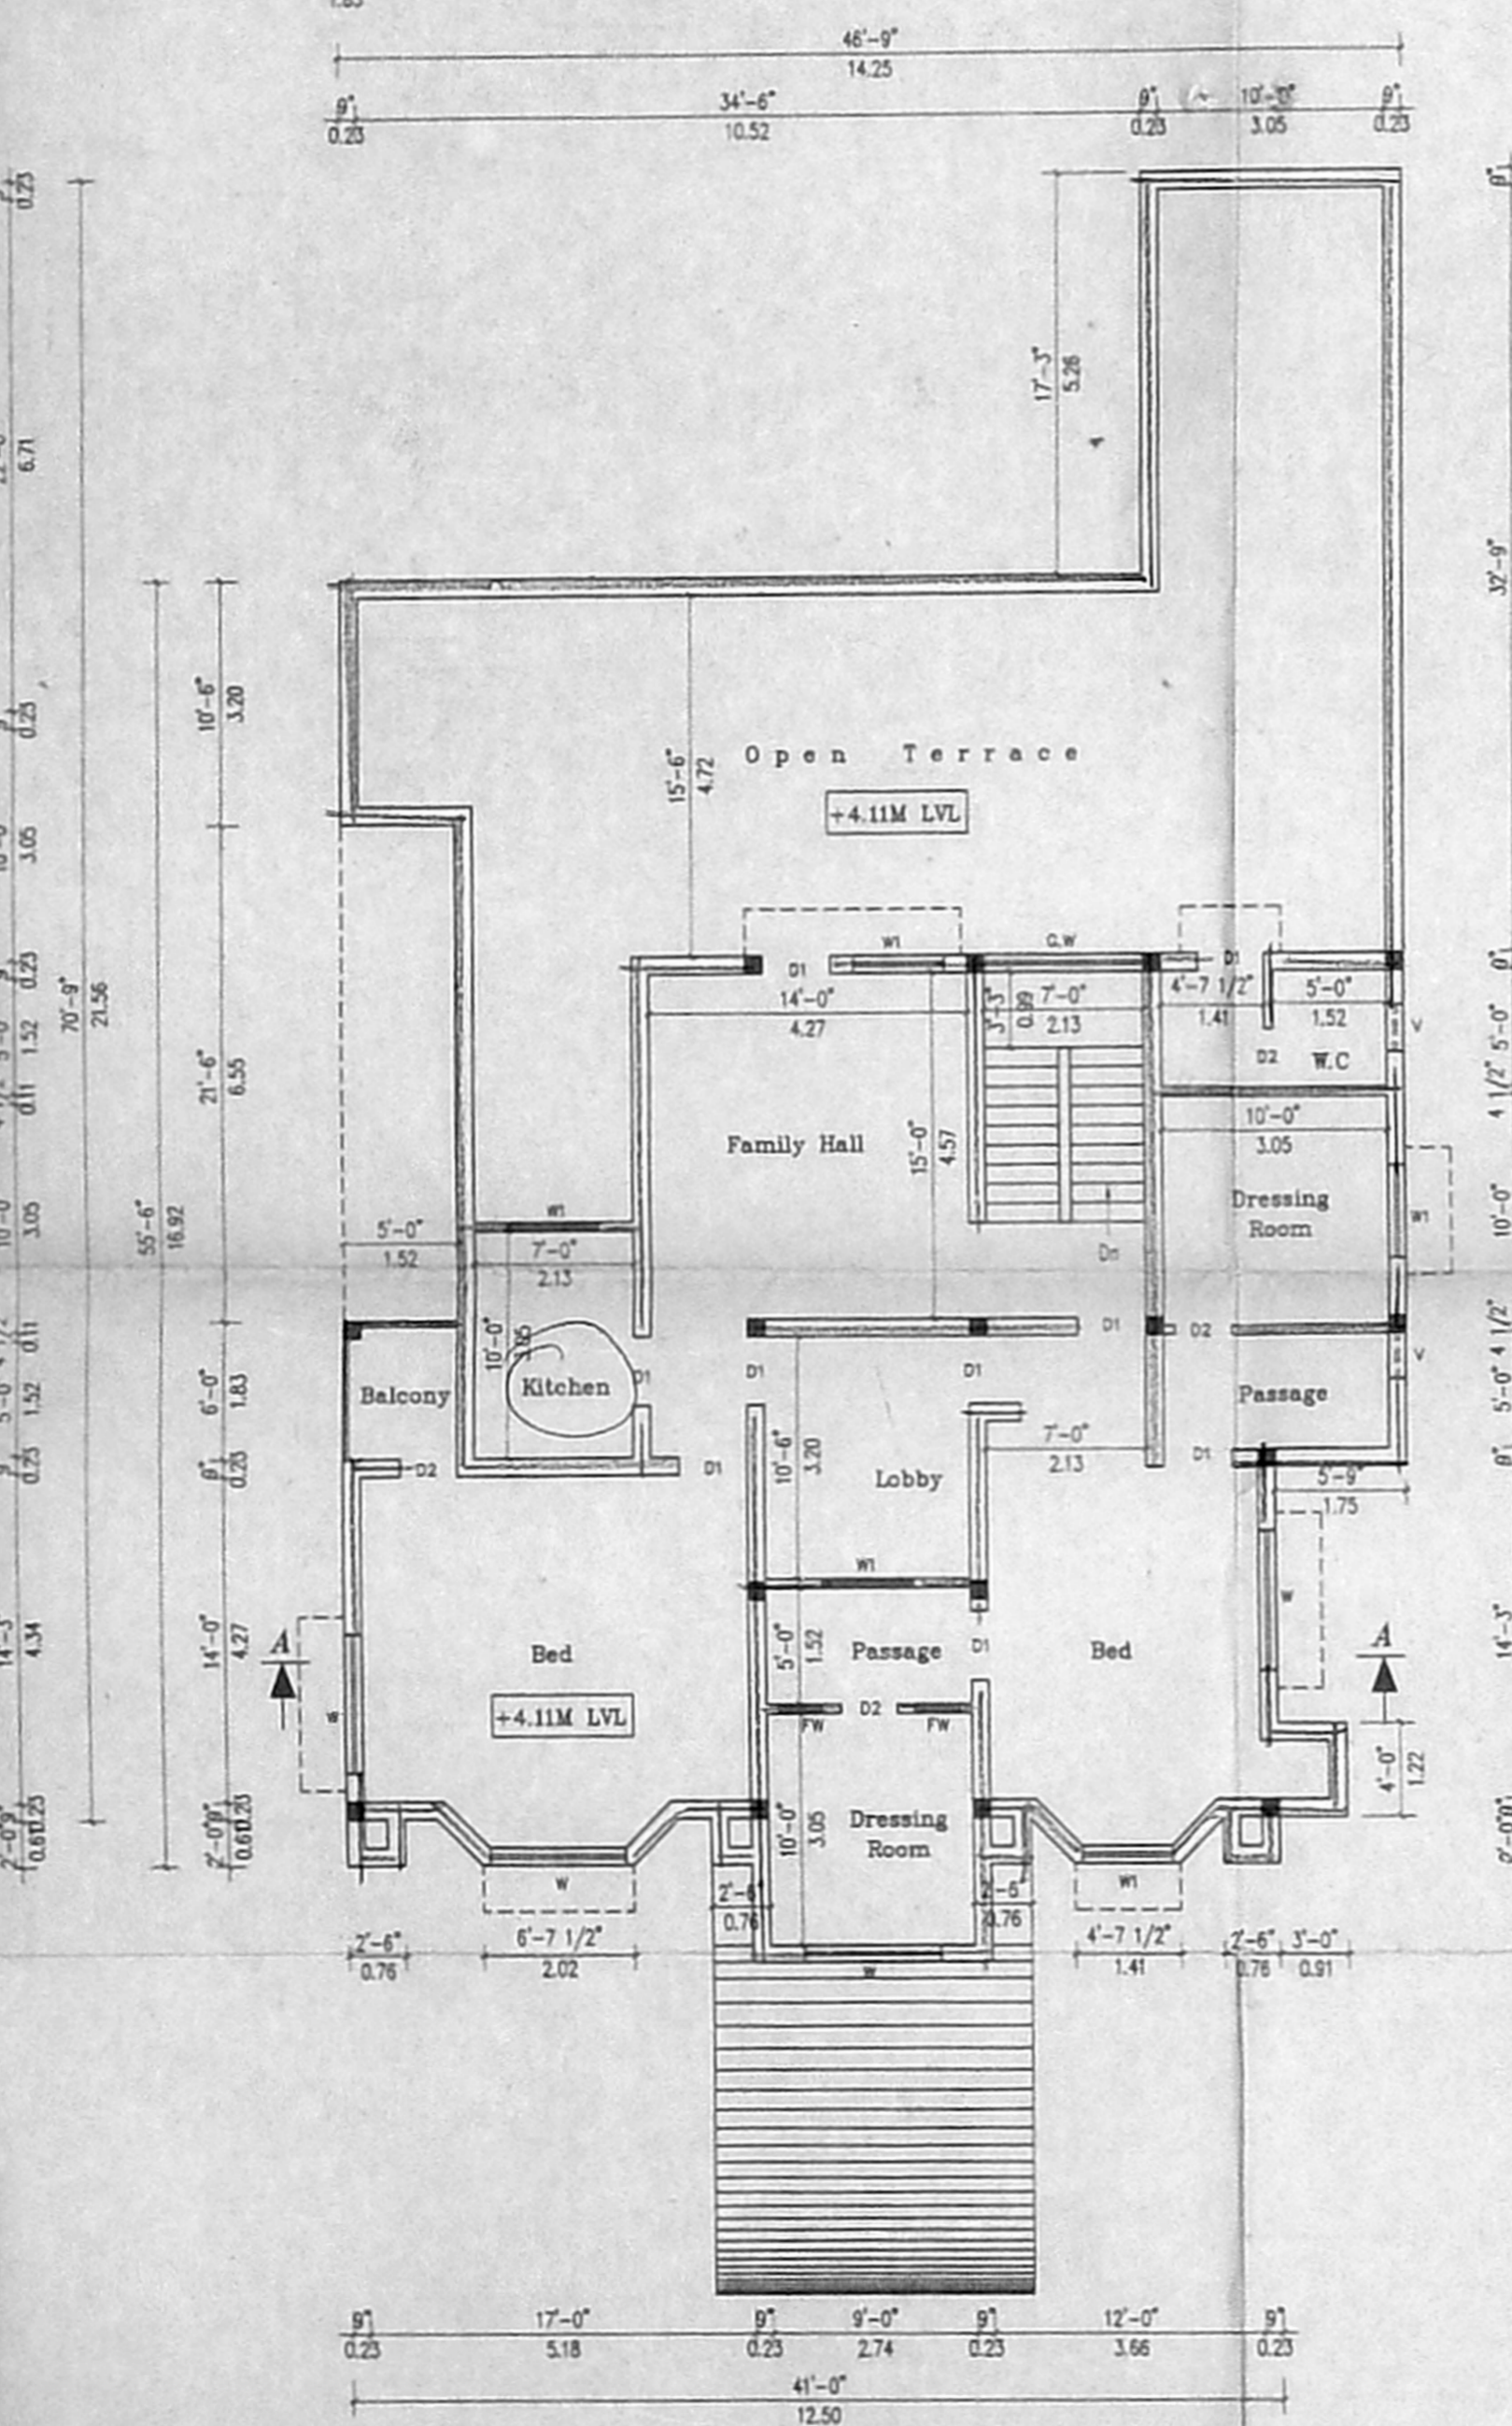


FIRST FLOOR PLAN

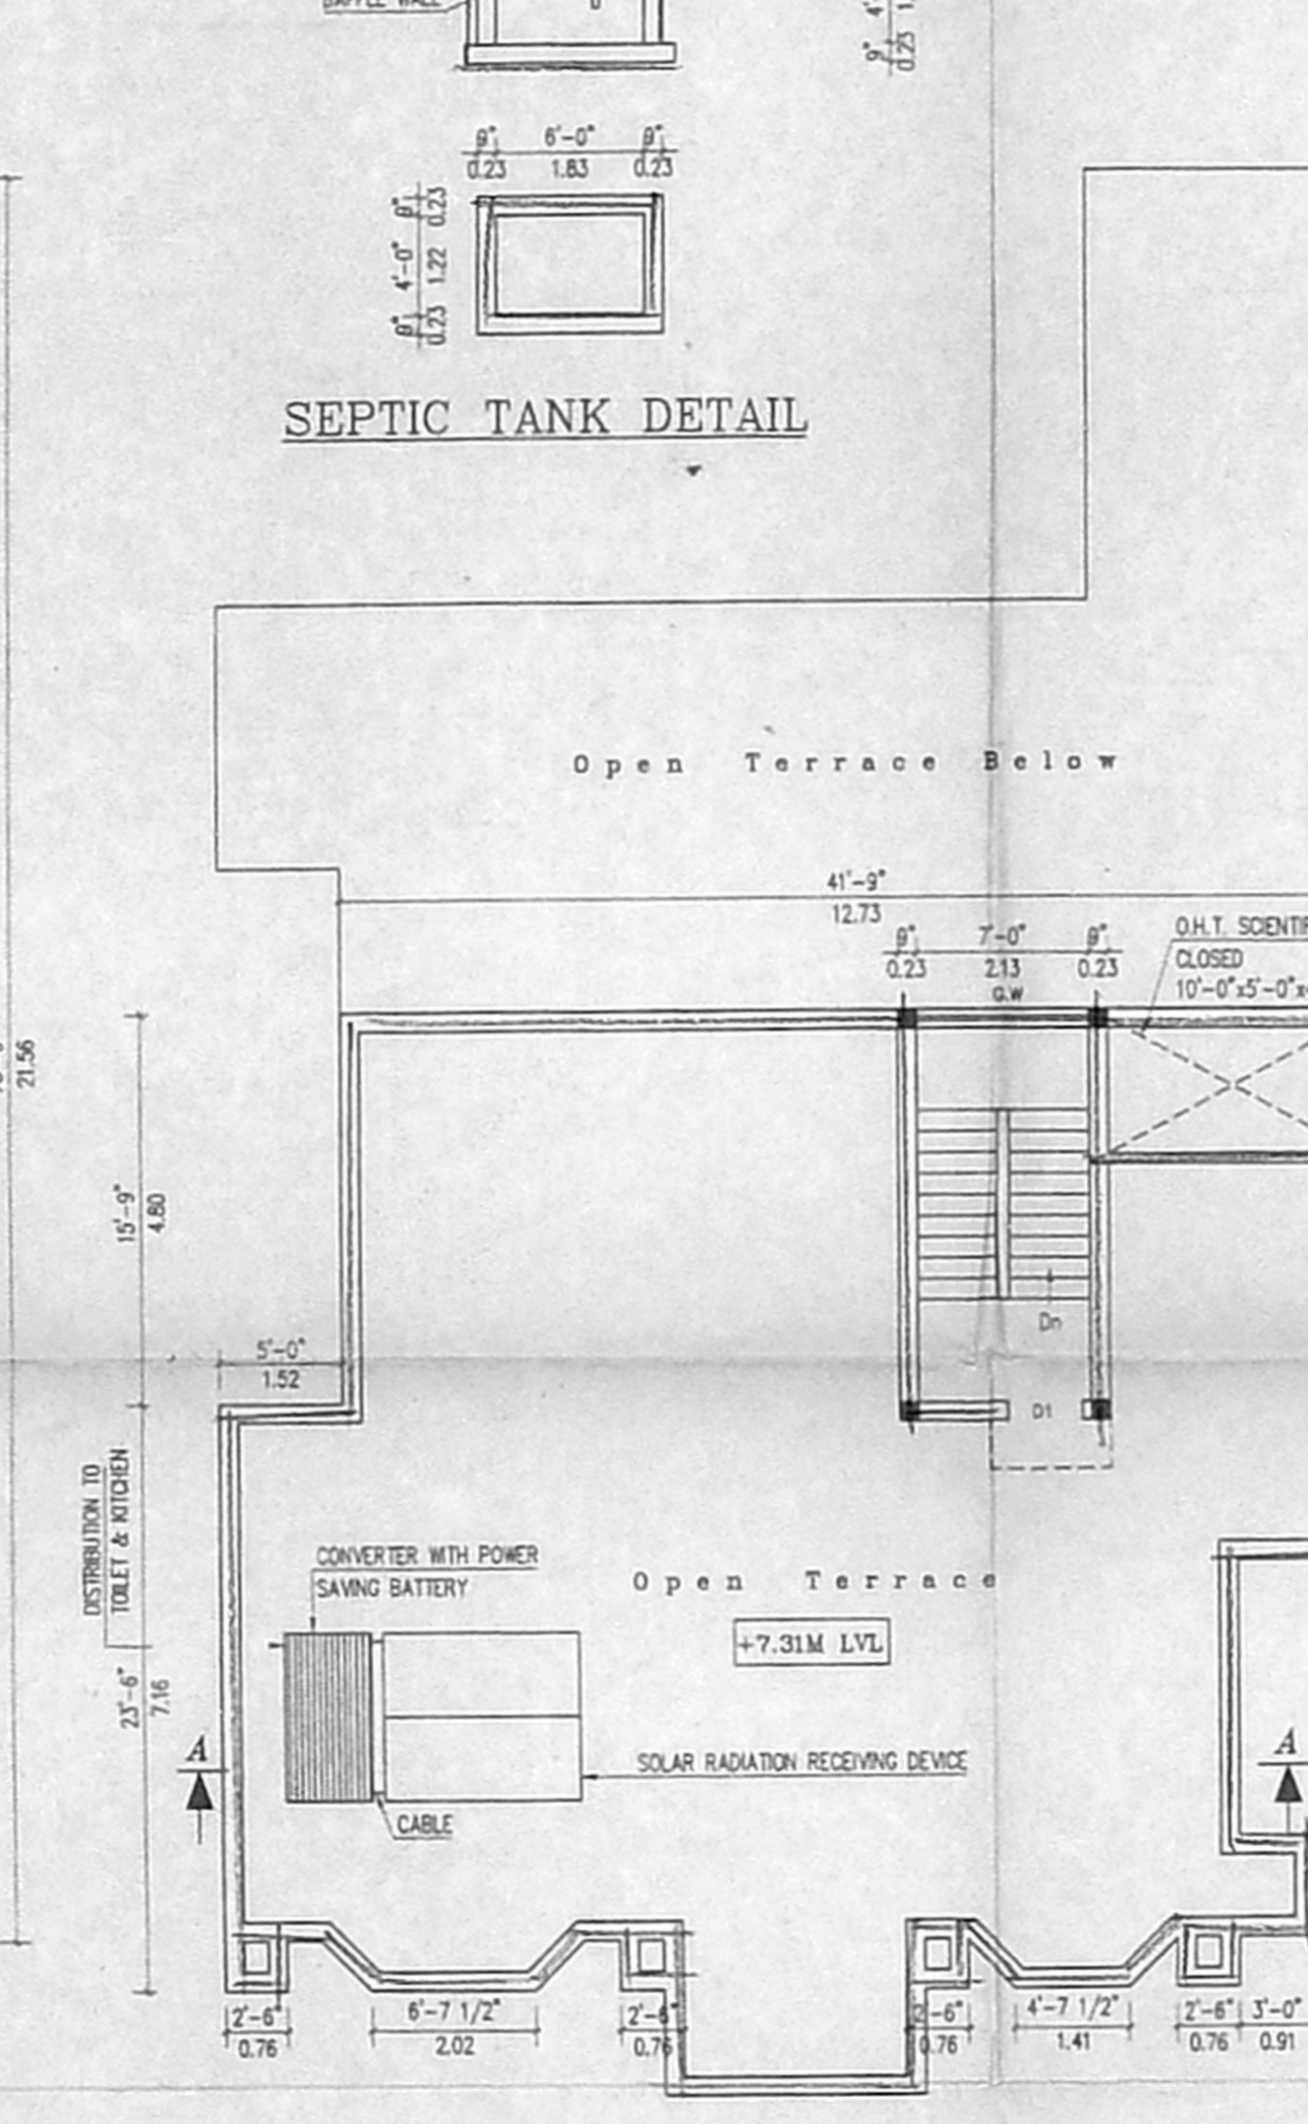

TERRACE FLOOR PLAN

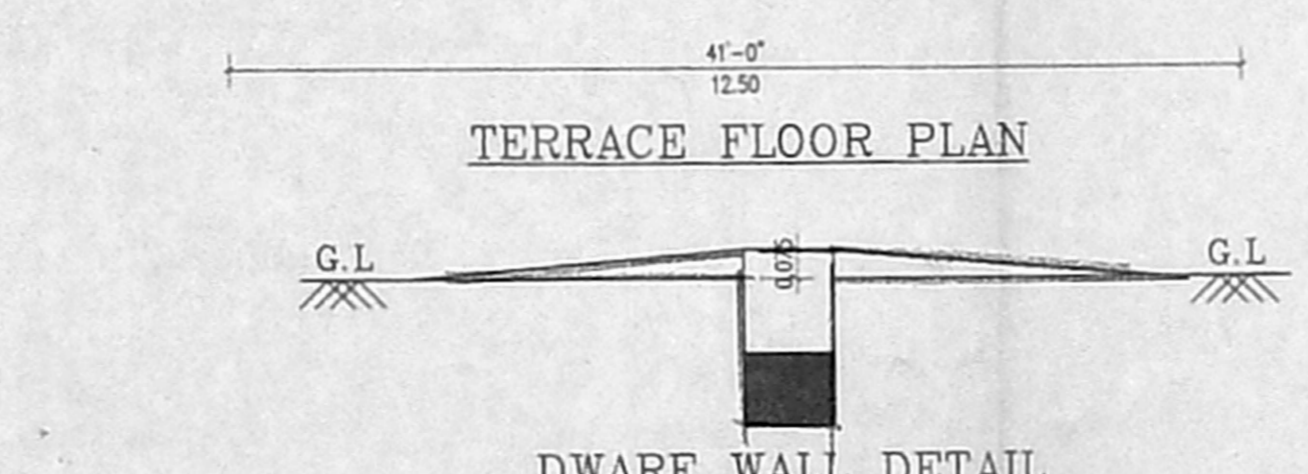


DWARF WALL DETAIL

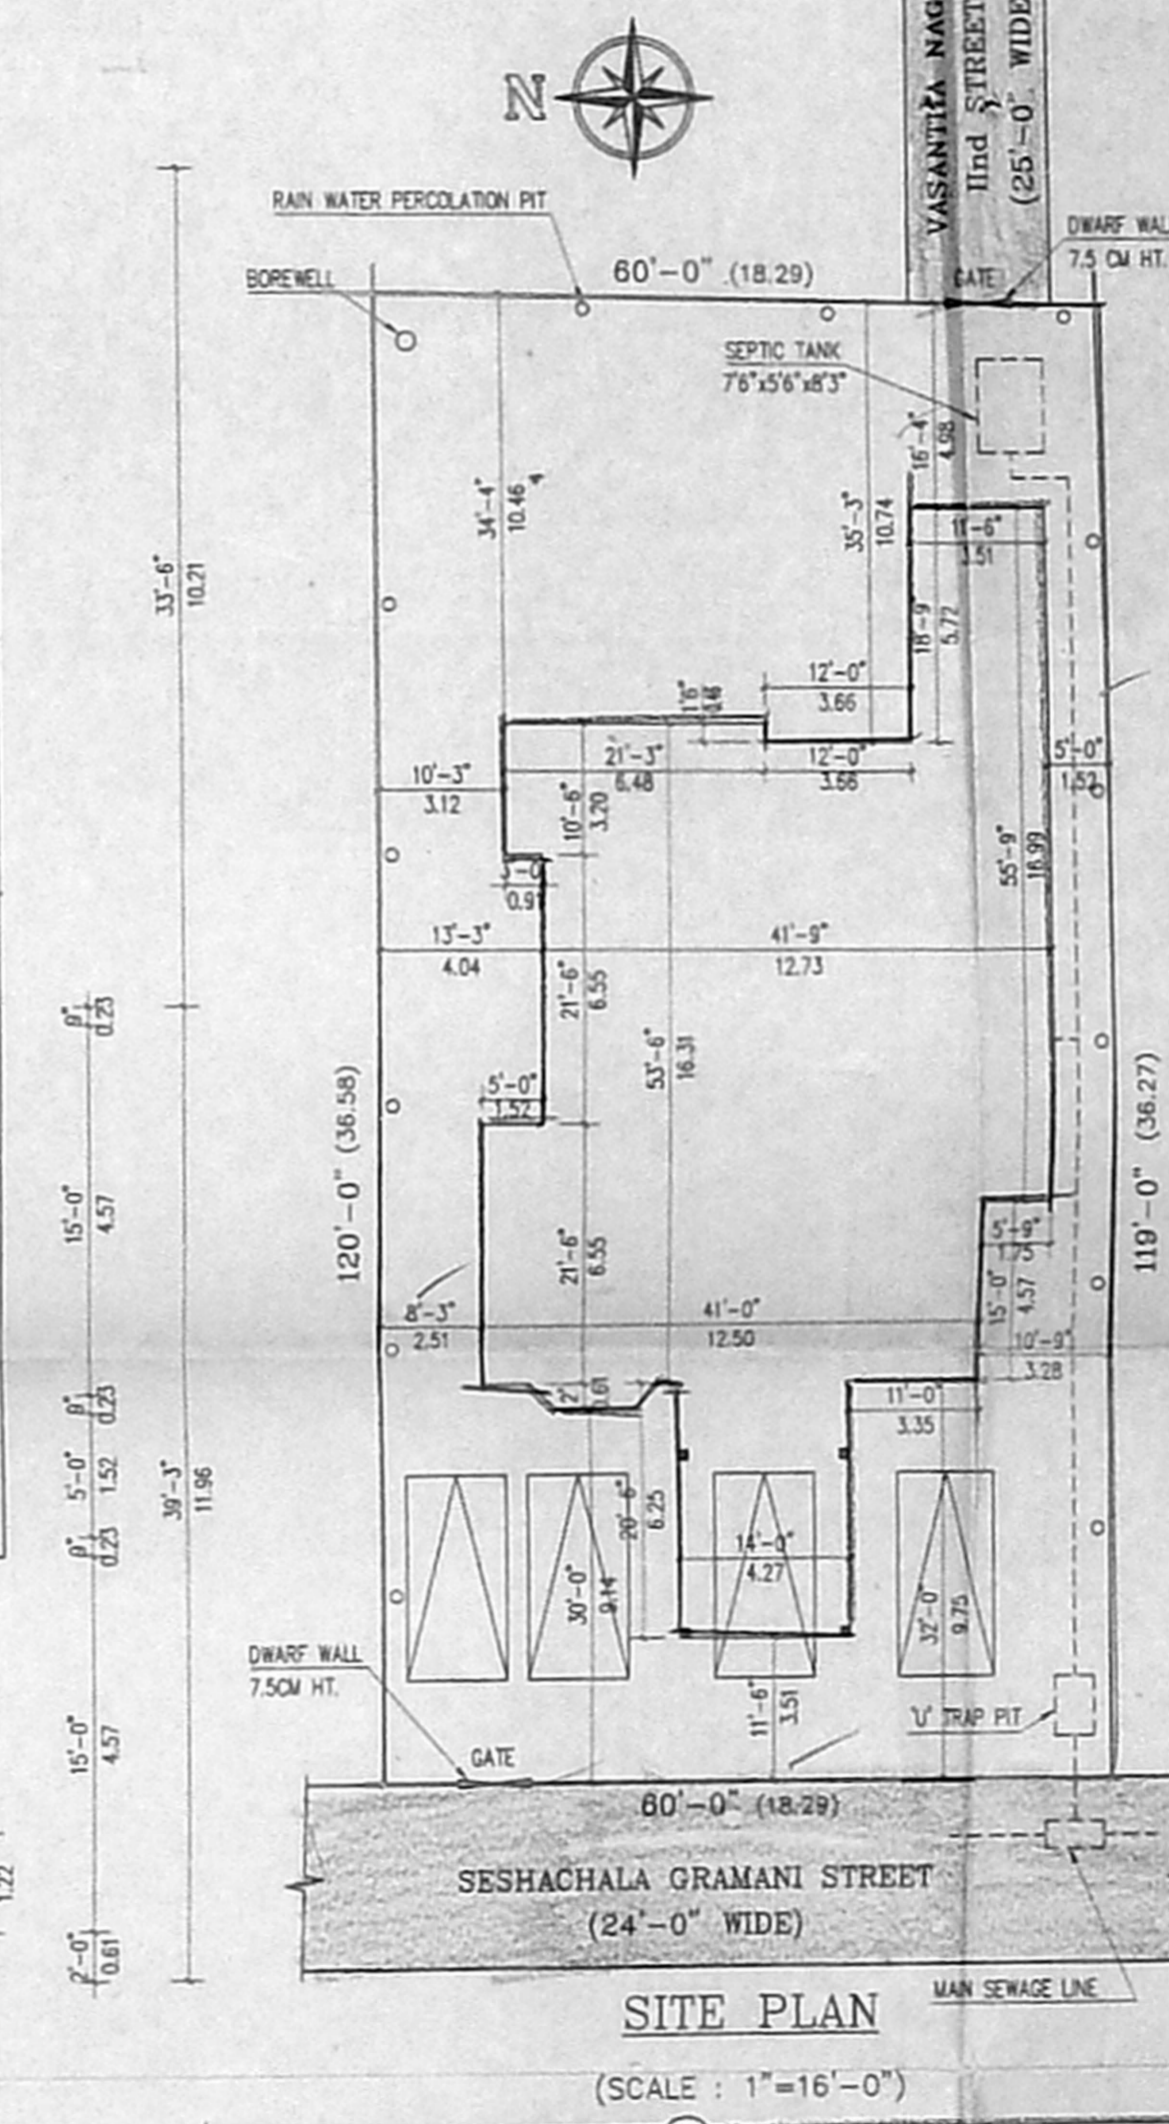

SITE PLAN

(SCALE : 1" = 16'-0")

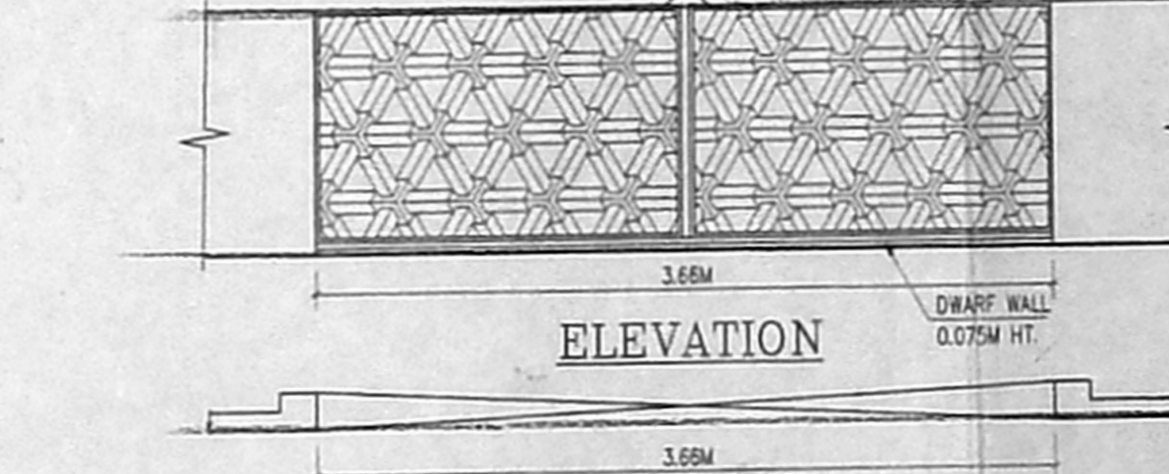

ELEVATION

PLAN OF COMPOUND WALL

B. Venkath
OWNER

S. Srinivas
Licensed Surveyor
Thiruvottiyur Municipality
Madhavaram Municipality
Off. 188, T. H. Rd. M-19,
Kec. 6-13, Aiy. garden Ist. St.
LICENCED SURVEYOR