


OVER HEAD WATER TANK
SCIENTIFICALLY CLOSED
(1.98 x 4.88 x 1.37)

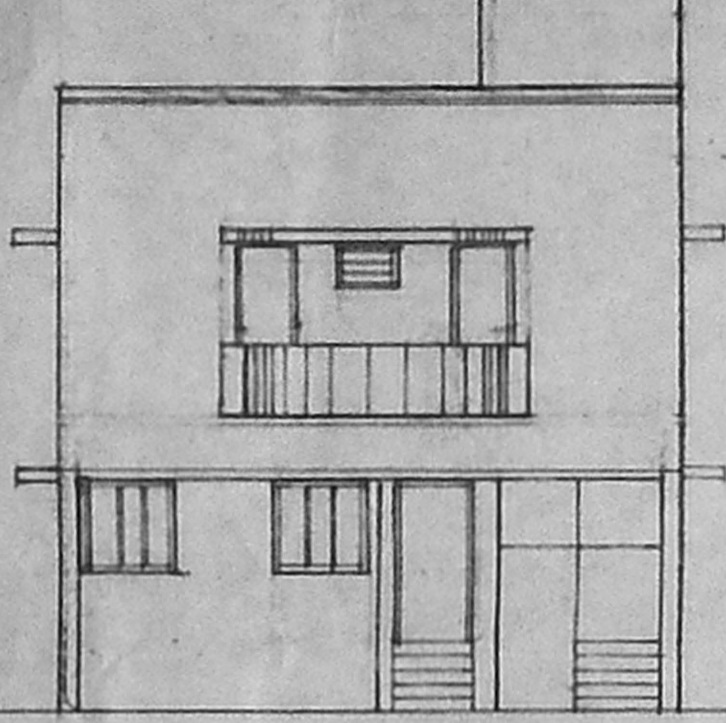


FRONT ELEVATION

திட்ட வரைபட அனுமதி எண்
81.13771.0327/2008
ஒப்பளிக்கப்பட்டது
இவ்வலுவலகக் கட்ட எண் 13/27/210/05
நாள் 13/07/2013
வரையறைகளுக்கு உட்பட்டது
உறுப்பினர் செயலருக்காக
சென்னைப் பெருநகர் வளர்ச்சித் துறம்
சென்னை - 600 038.



SECTION ON AA

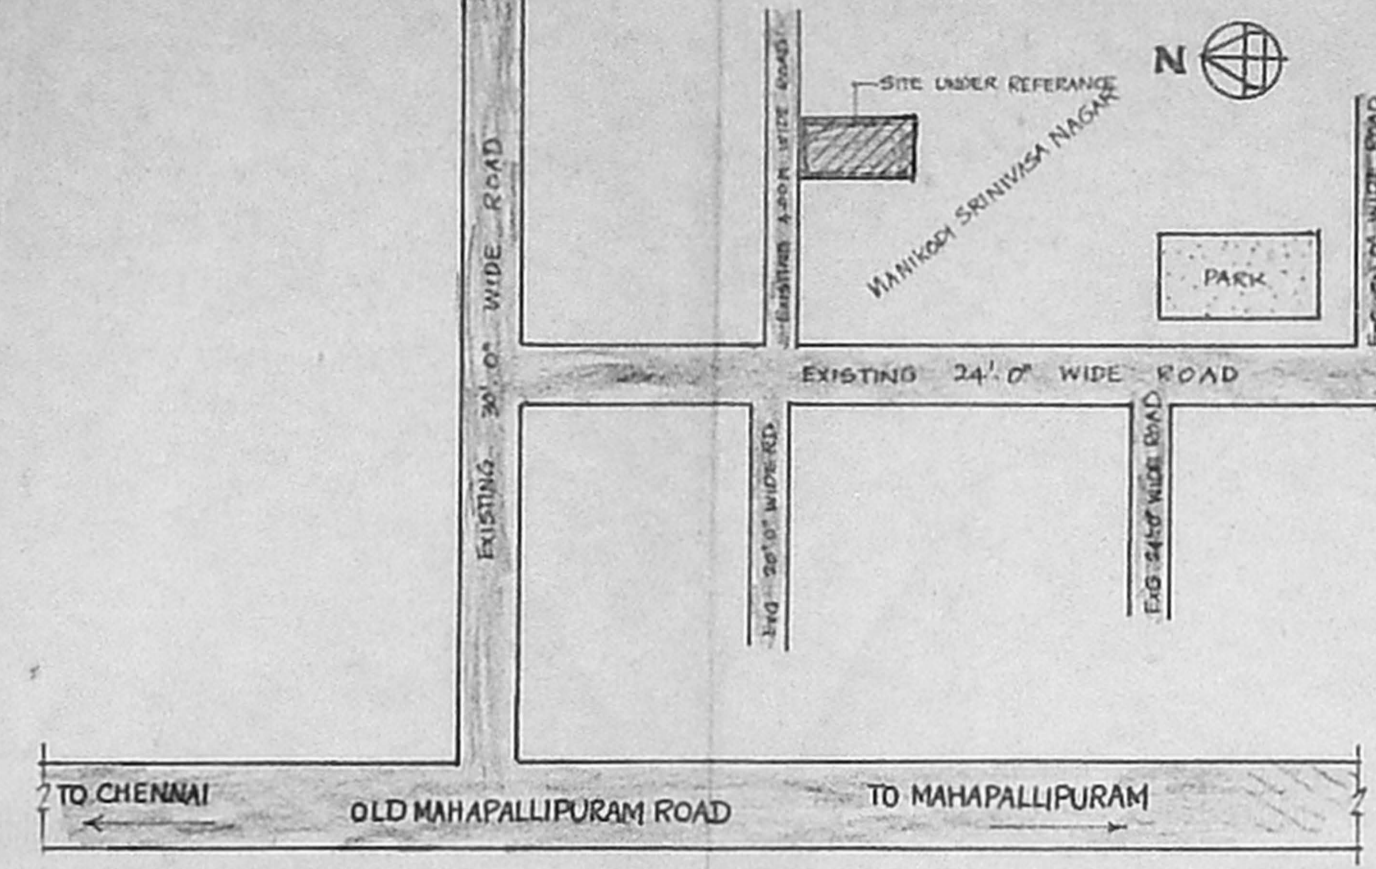

KEY PLAN NOT TO SCALE

SPECIFICATION

FOUNDATION : R.C.C FOOTING C.C 1:2:4 MIX
SUPER STRUCTURE : BRICK WORK 9" AND 4 1/2" THICK WALLS IN C.M 1:5
R.C.C WORK : ALL R.C.C ITEMS C.C 1:2:4 MIX.
PLASTERING : WALLS FOR C.M 1:4 MIX AND CEILING IN C.M 1:3
FLOORING : FLOORING FINISHED WITH MOSAIC TILES
PAINTING : WHITE WASH ONE COAT AND COLOUR WASH 2 COATS.
WEATHERING : BRICK WORK WITH LIME CONCRETE FINISHED COURSE
ONE LAYER OF COUNTRY CHANNEL
OVER HEAD TANK : R.C.C SLAB SCIENTIFICALLY CLOSED

SCHEDULE OF DOORS AND WINDOWS

D	DOOR		
D1	DOOR	3'-0" x 7'-0"	0.91 x 2.13
D2	DOOR	2'-6" x 7'-0"	0.76 x 2.13
W	WINDOW	A.P. 4'-0" x 4'-0"	1.22 x 1.22
W1	WINDOW	3'-0" x 4'-0"	0.91 x 1.22
V	VENTILATOR	2'-0" x 1'-6"	0.61 x 0.45


AREA STATEMENT

PLOT EXTENT	3578.00	332.47
GROUND FLOOR AREA	2011.00	186.82
FIRST FLOOR AREA	2114.00	196.39
TOTAL AREA	4125.00	383.21
PLOT COVERAGE	59.08%	
P.S.I	1.15	


COLOUR INDEX

PROPOSED	[Color Box]
BOUNDARY	[Color Box]
ROAD	[Color Box]


PLAN SHOWING THE PROPOSED CONSTRUCTION OF RESIDENTIAL BUILDING AT PLOT NO: 6, MANIKODI SRINIVASA NAGAR IN S. NO: 20 (AS PER PATA S. NO: 20/1A1B) OF SEEVARAM VILLAGE, PERUNGUDI SPECIAL PANCHAYAT, TAMBARAM TALUK, KANCHEEPURAM DISTRICT.

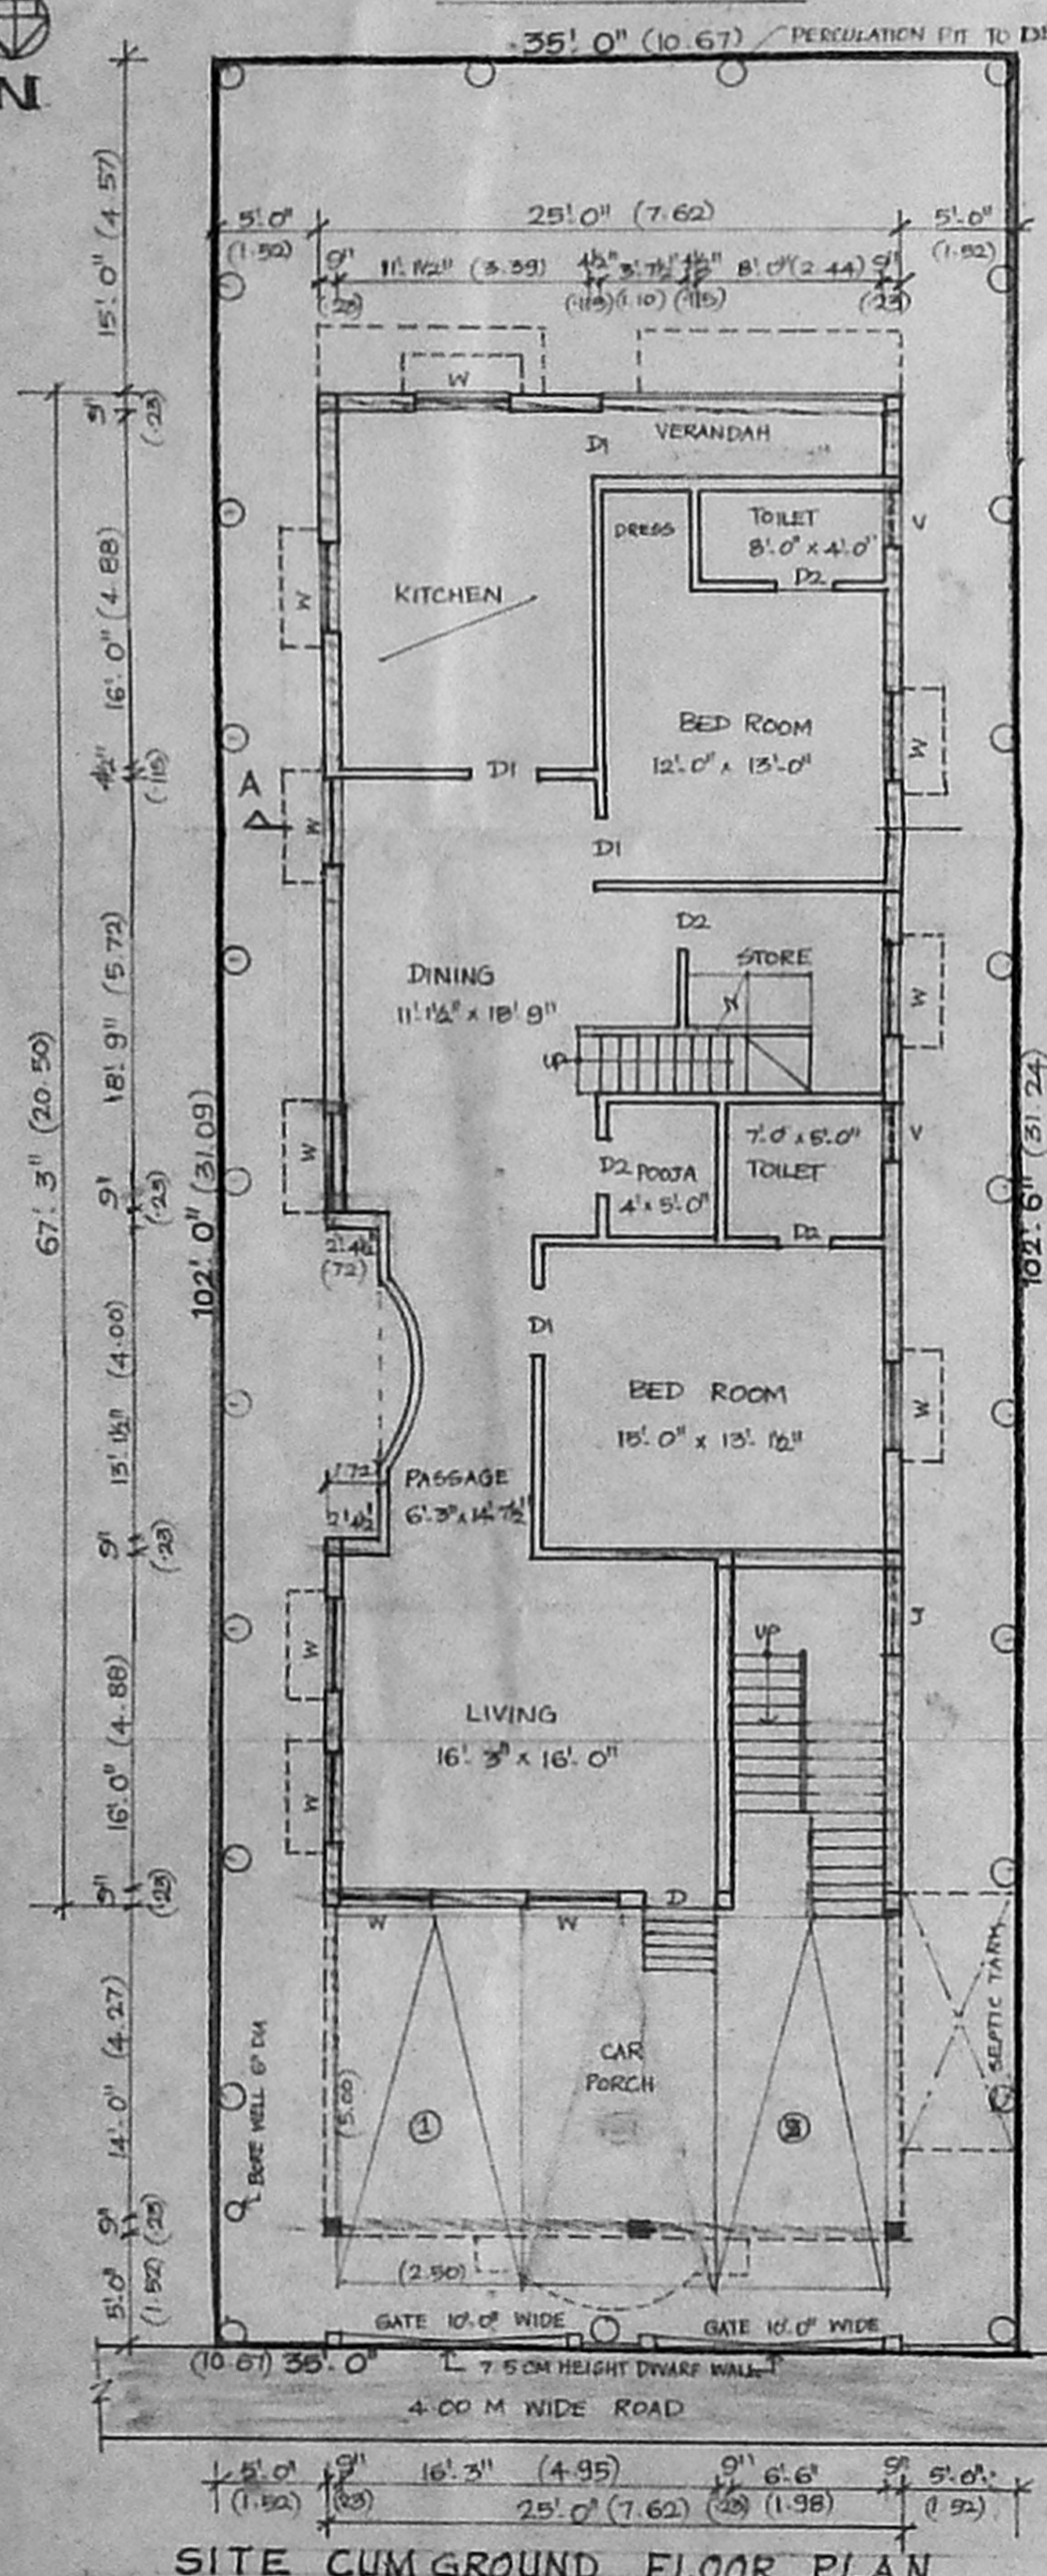


SITE CUM GROUND FLOOR PLAN

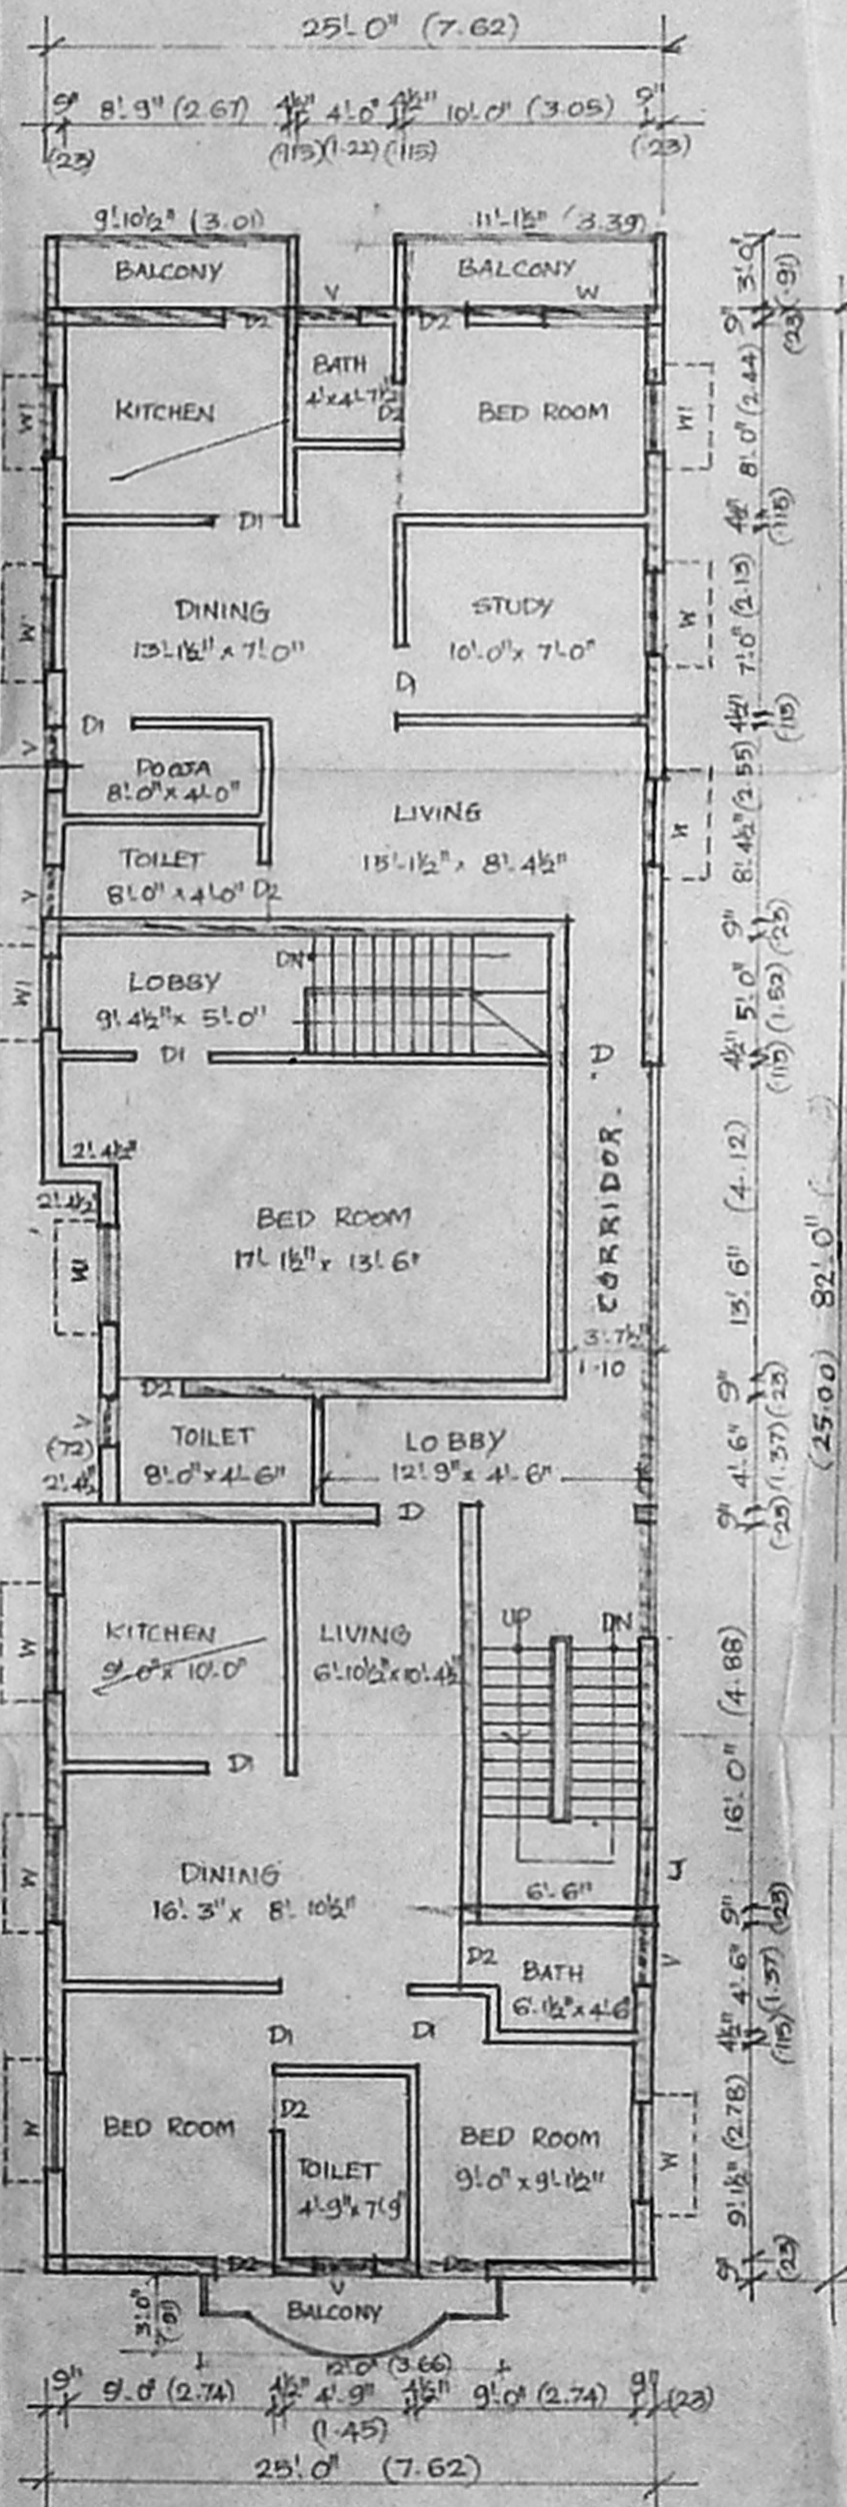


FIRST FLOOR PLAN

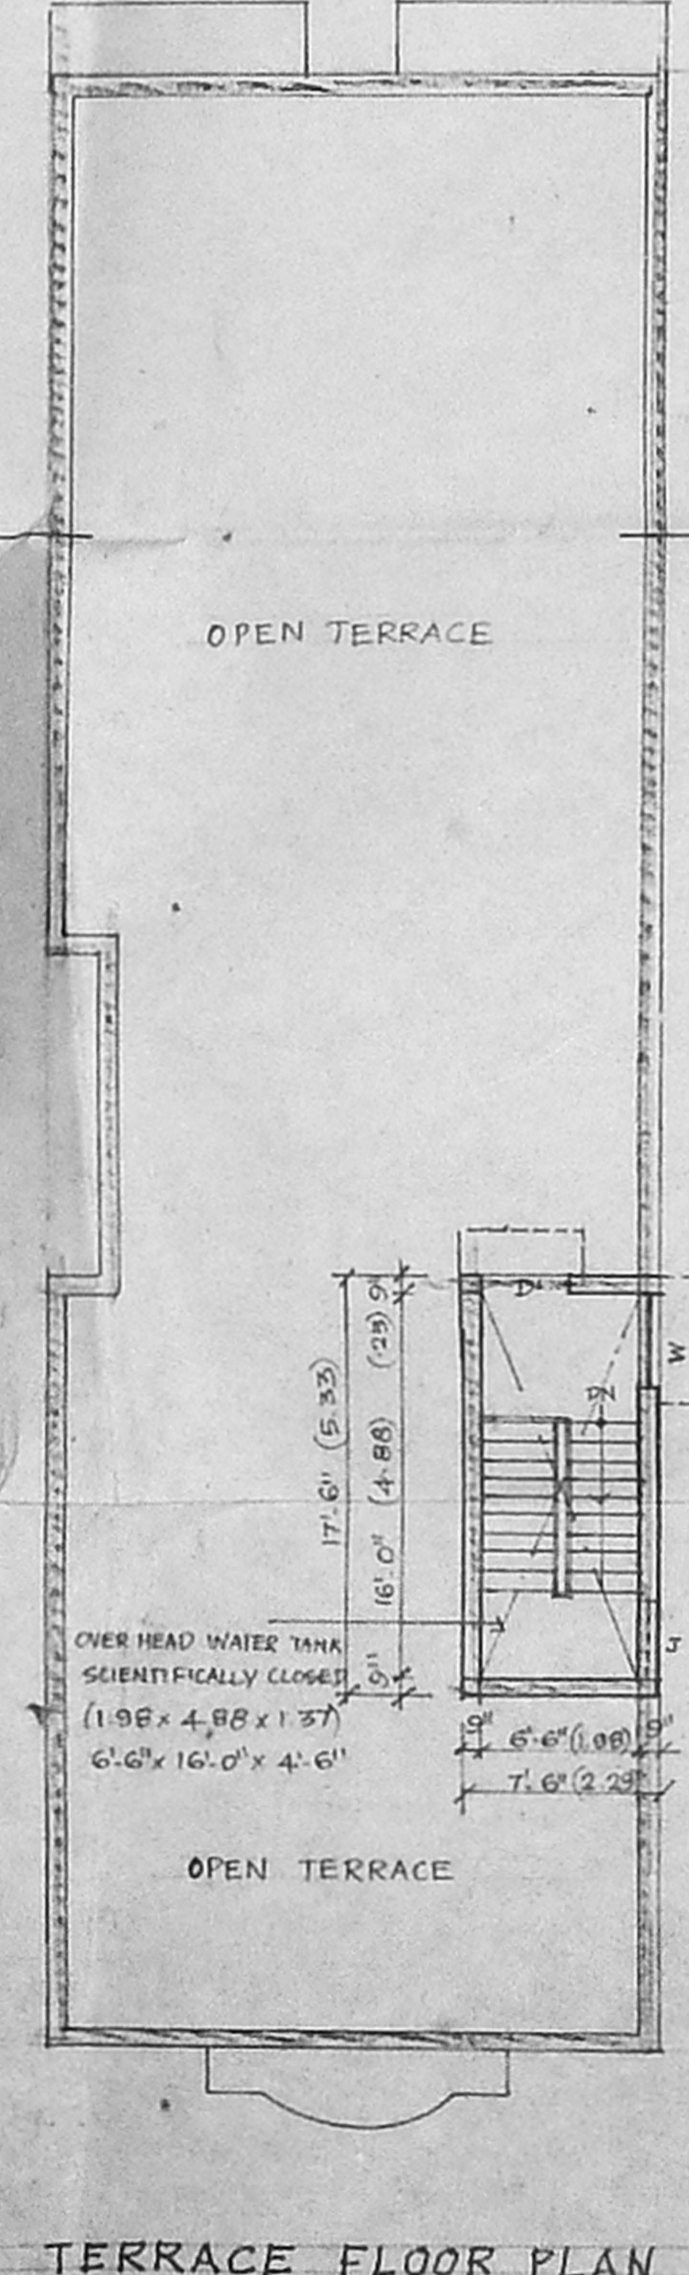


TERRACE FLOOR PLAN

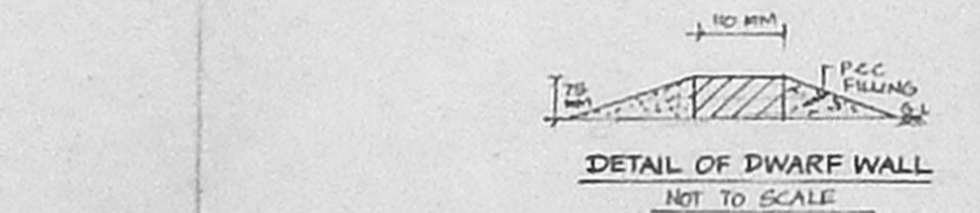


DETAIL OF DWARF WALL NOT TO SCALE

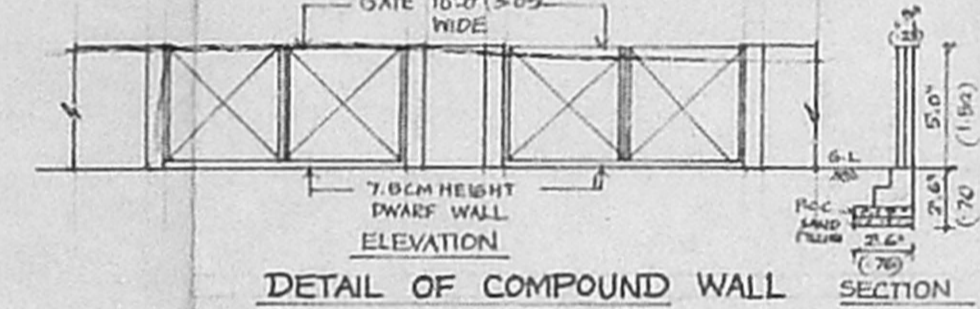


DETAIL OF COMPOUND WALL SECTION

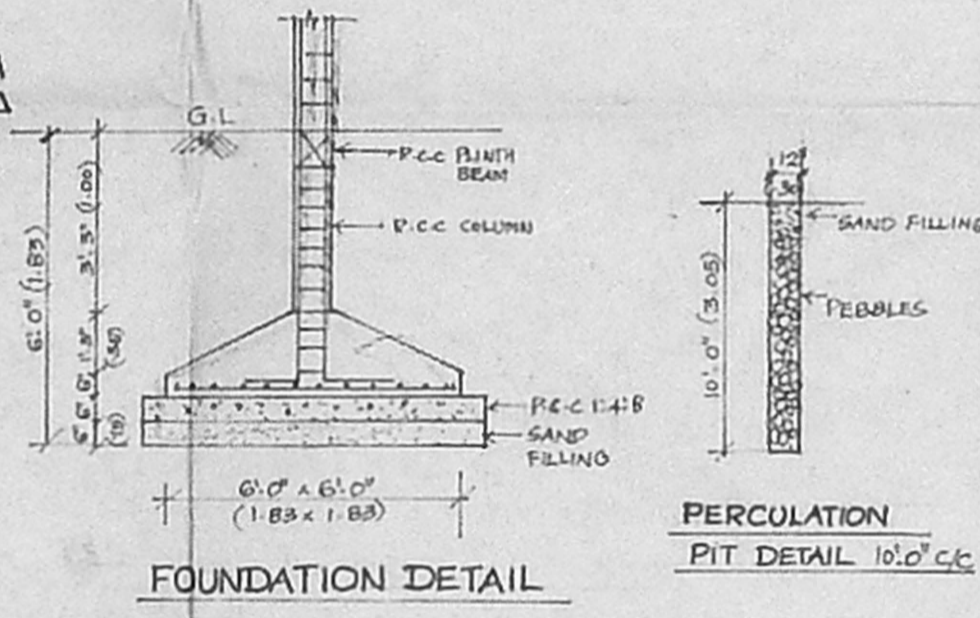

FOUNDATION DETAIL

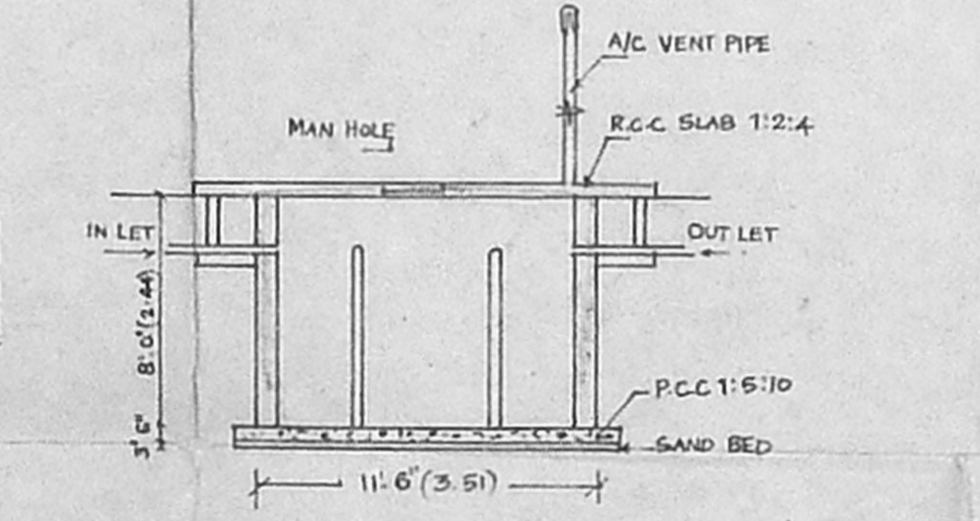

SECTION OF SEPTIC TANK

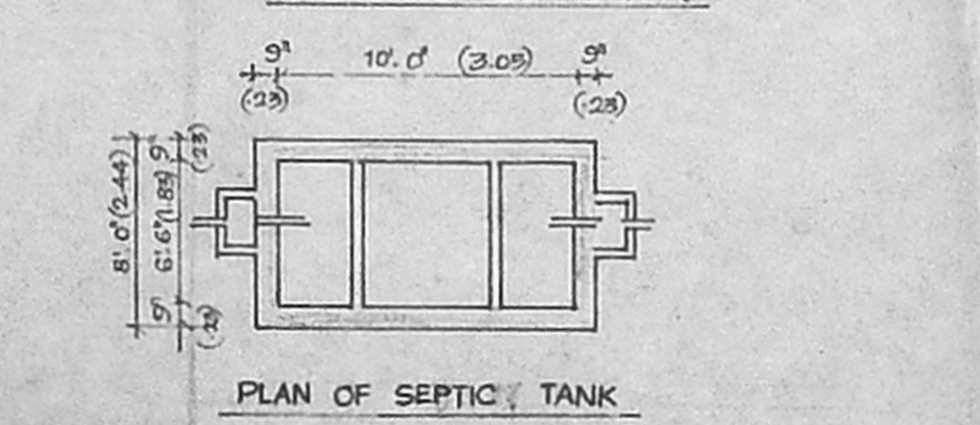

PLAN OF SEPTIC TANK

SCALE 1" = 8'-0" (1:100) TIME 10/05

ALL DIMENSION ARE IN FEET AND METRE

OWNER SIGNATURE

S. ATHIYAN, B.E.,
CLASSIFIED ENGINEER,
Class I Licensed Surveyor - No. 199
Co-operation of Chennai
5 Madurai Street, T. Nagar,
Chennai-37. Ph: 2815024
Mobile: 31038440

LICENSED SURVEYOR