

SCHEDULE OF JOINERY

DOORS	F - 30x40 (100x215)
	F2 - 30x40 (100x215)
	F3 - 30x40 (100x215)
WINDOWS	W1 - 20x40 (100x130)
	W2 - 20x40 (100x130)
	W3 - 20x40 (100x130)
- P.C.C IN CM 1:2 FOR SUPER STRUCTURE
- R.C.C 1:1.2 FOR LINTEL BEAM, FOOTING
- BRICK SLAB
- WEATHERING COURSE TREATMENT ON TOP
- PLASTERING IN CM 1:4 FOR WALL & CEILING
- MOSAIC FLOORING

AREA STATEMENT

SITE EXTENT	- 2000 SQ FT (19.3750M)
PRO. GROUND FLOOR	- 850 SQ FT (78.56)
1 ST FLOOR	- 1350 SQ FT (125.56)
2 ND FLOOR	- 480 SQ FT (44.57)
TOTAL FLOORS	- 2678 SQ FT (248.79)
PLOT COVERAGE	- 42.50%
F.S.I	- 1.30






INDEX

PROPOSED WORK	[Symbol]
EXISTING ROAD	[Symbol]
SITE BOUNDARY	[Symbol]

REFERENCE

SCALE	- 1" = 10' (1:120)
DATE	- 23-06-05
DRN	- A.S.H.A.L.A
CHAD	- M.V.M

PROPOSED RESIDENTIAL BUILDING AT PLOT NO 15 PART OF T.S NO-13/27 PART 13/26 PART BLOCK NO 12 VENKATA KRISHNA NAGAR 1st STREET, ARUMBAKKAM CHENNAI-106 CORP. DIV NO - 75 ZONE - 5

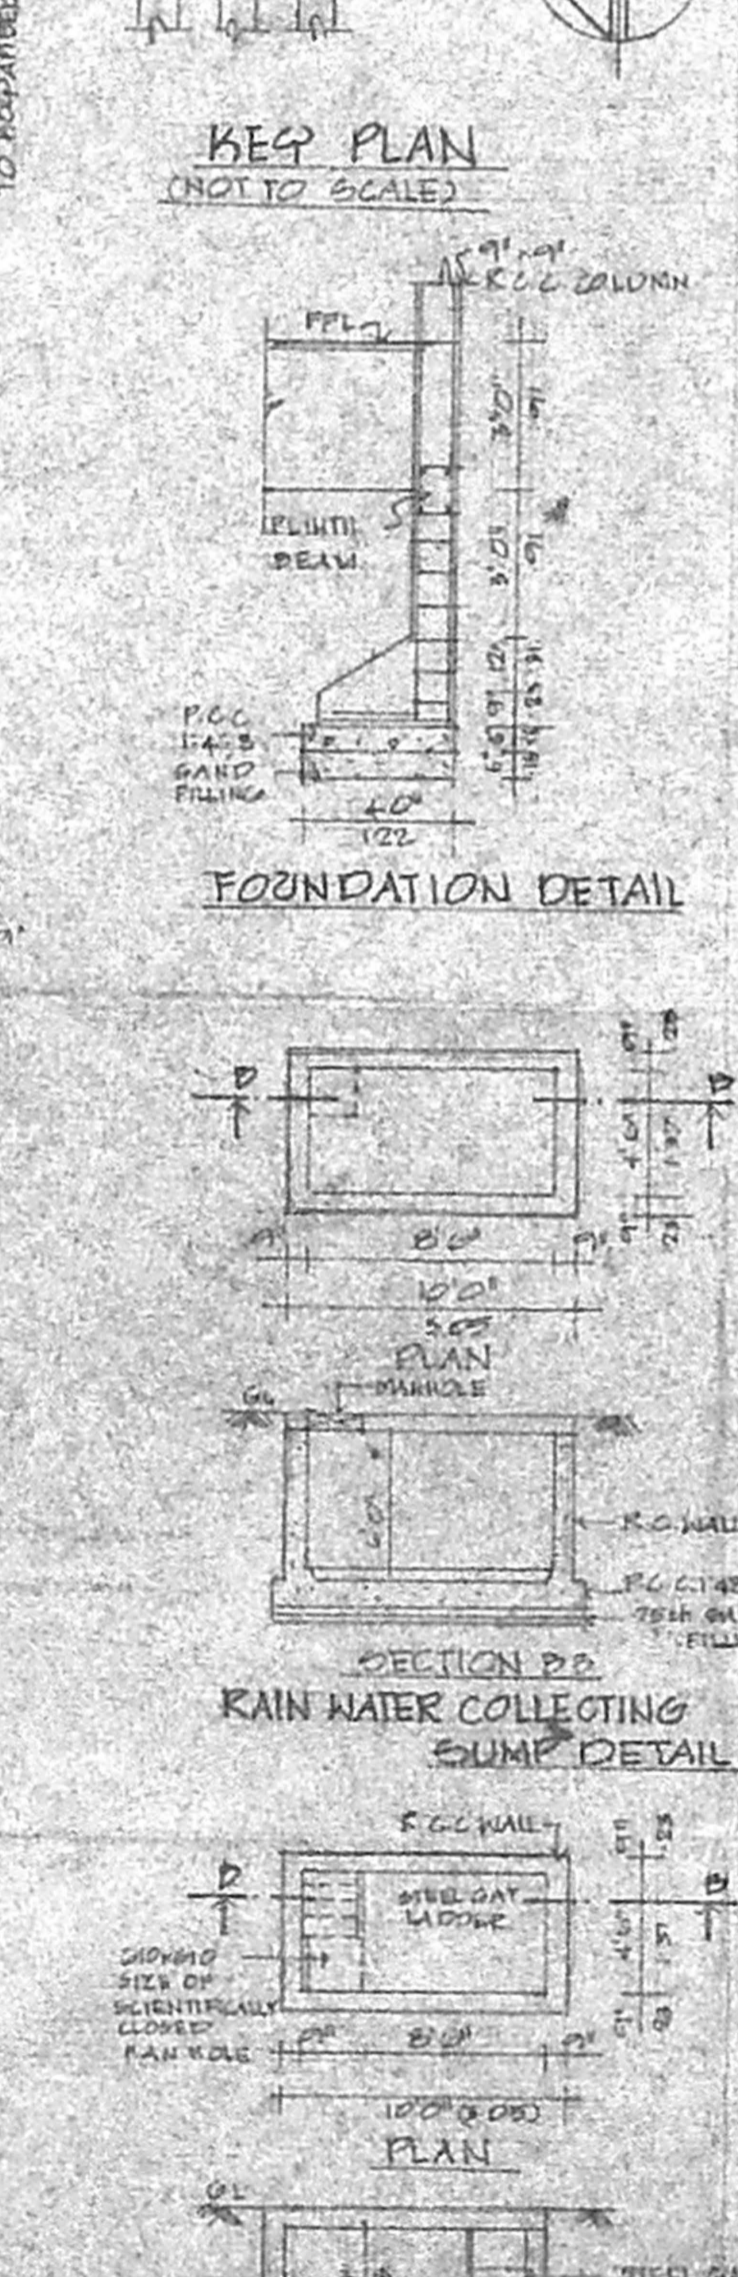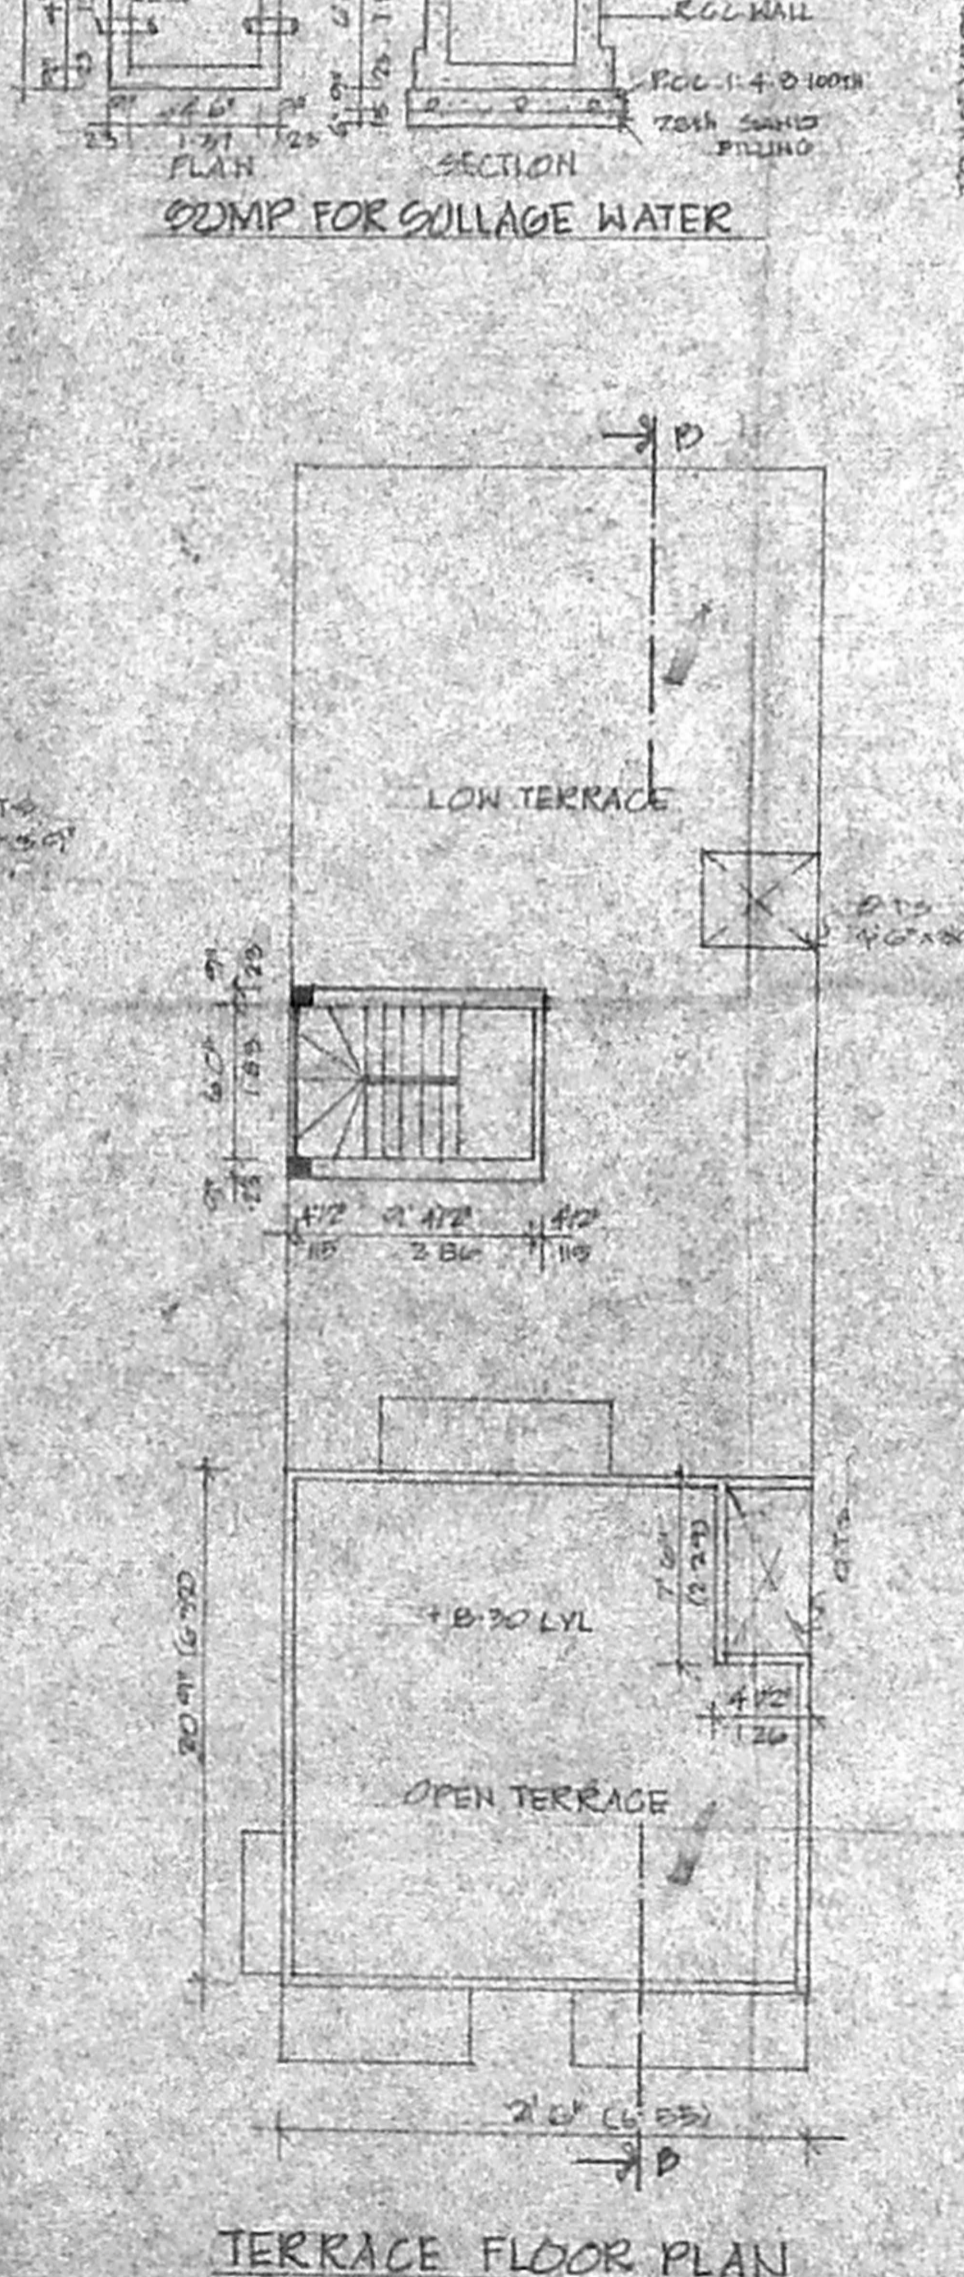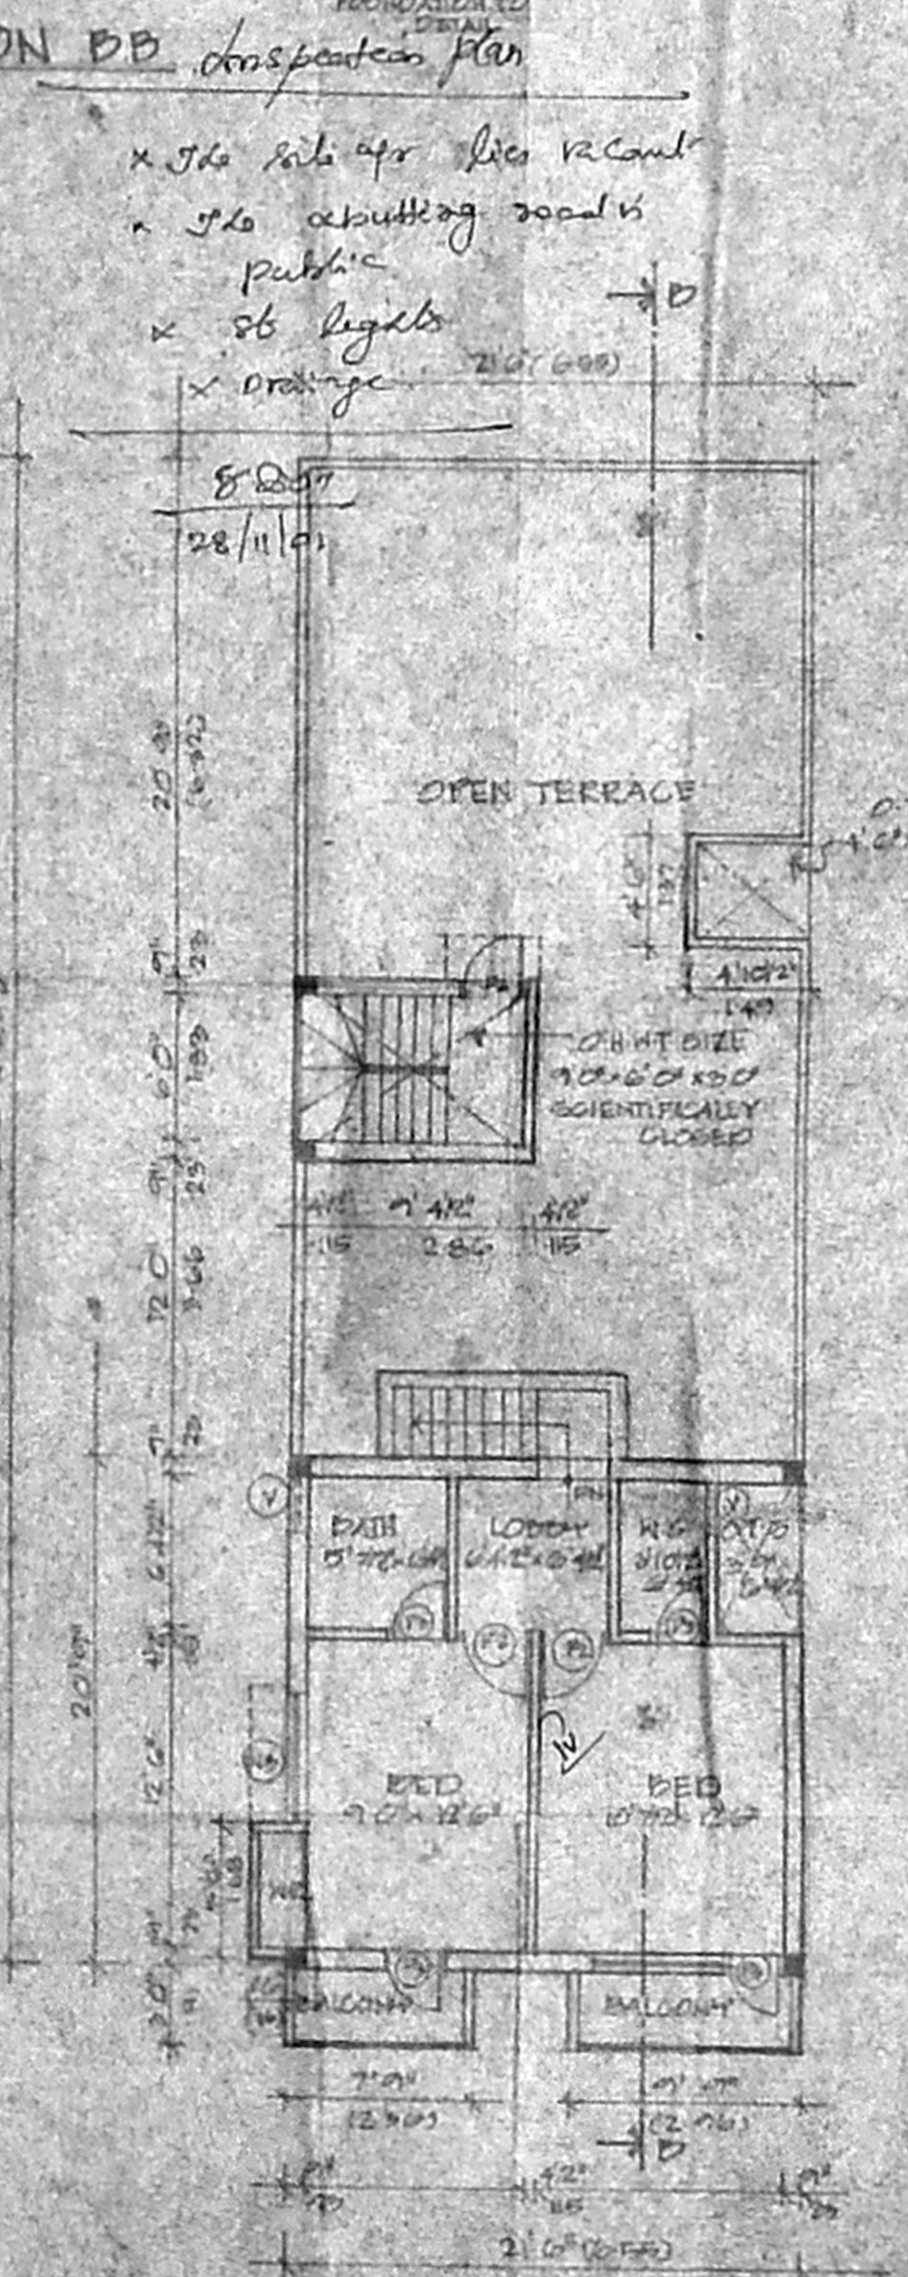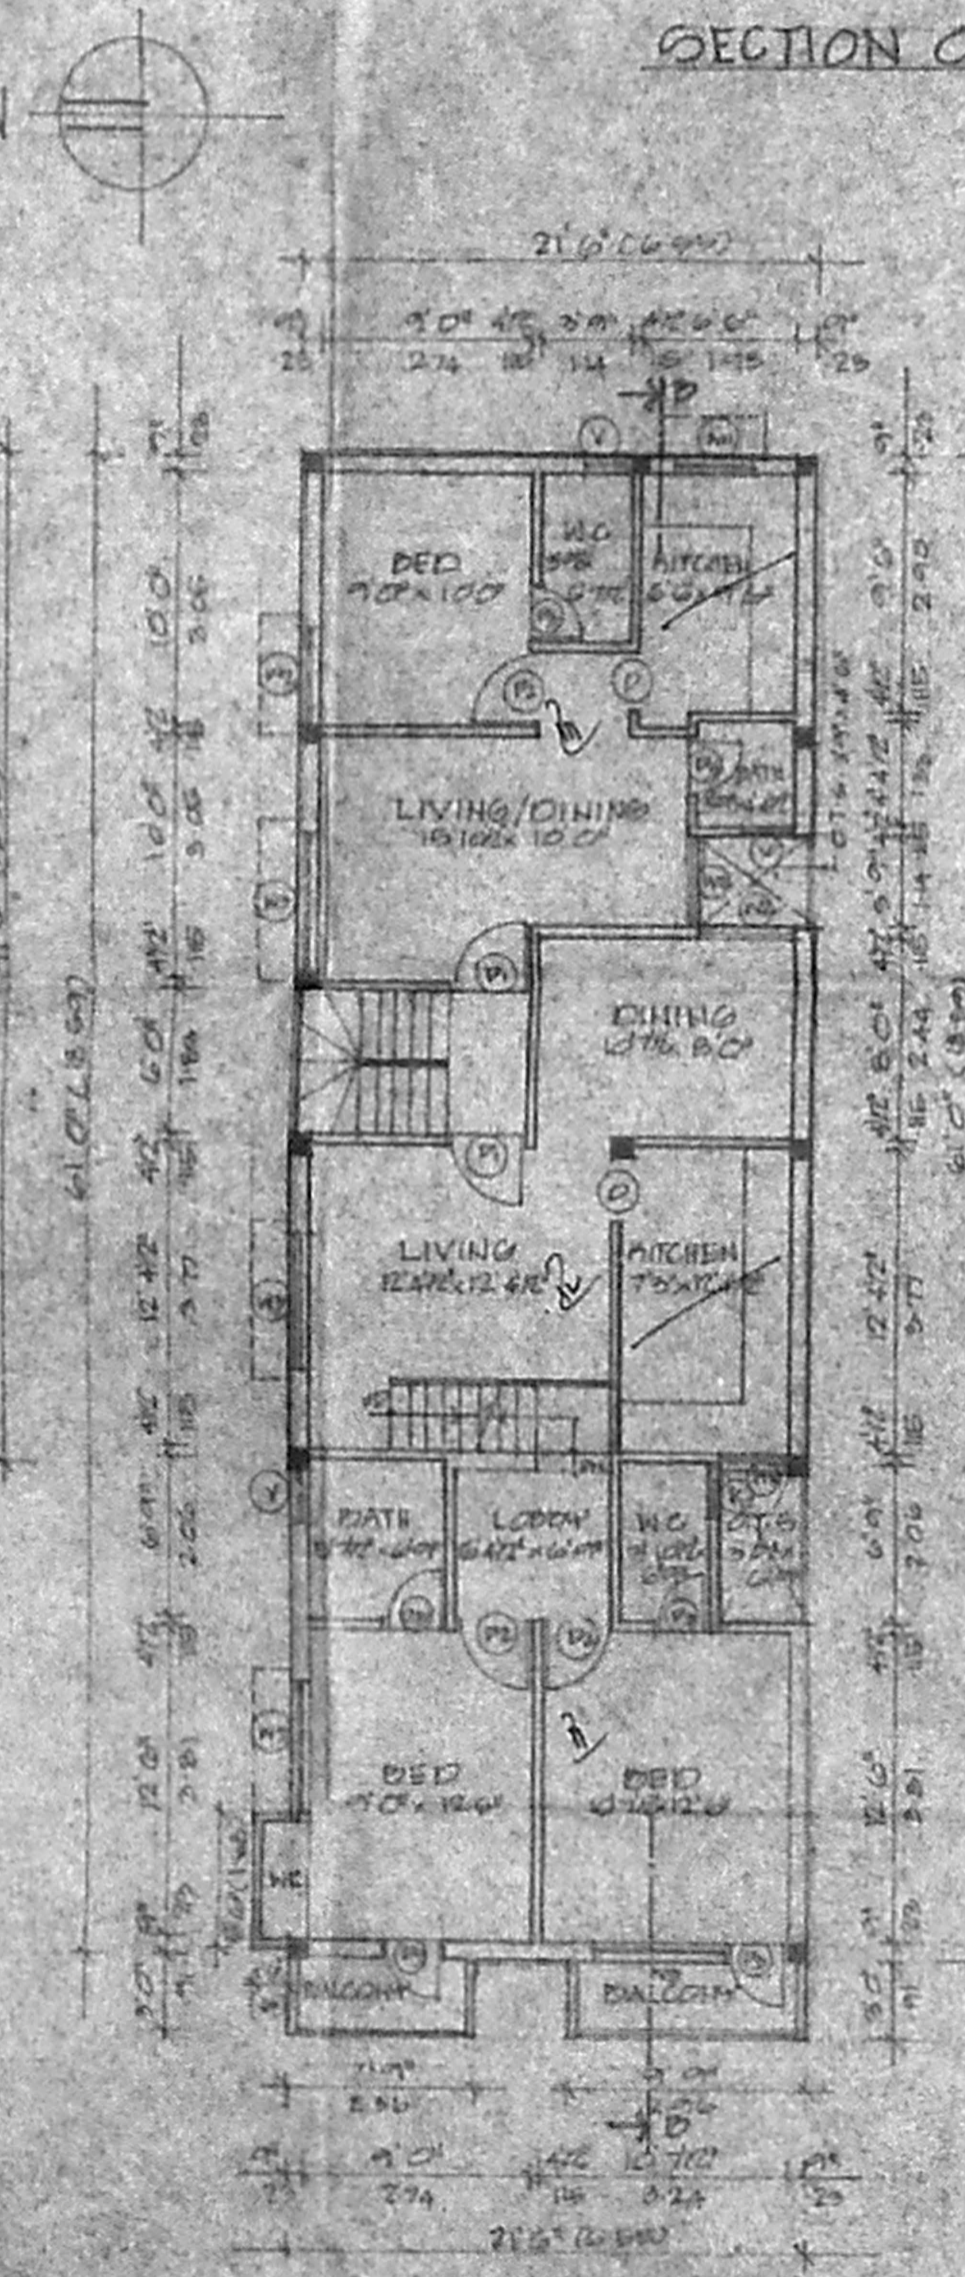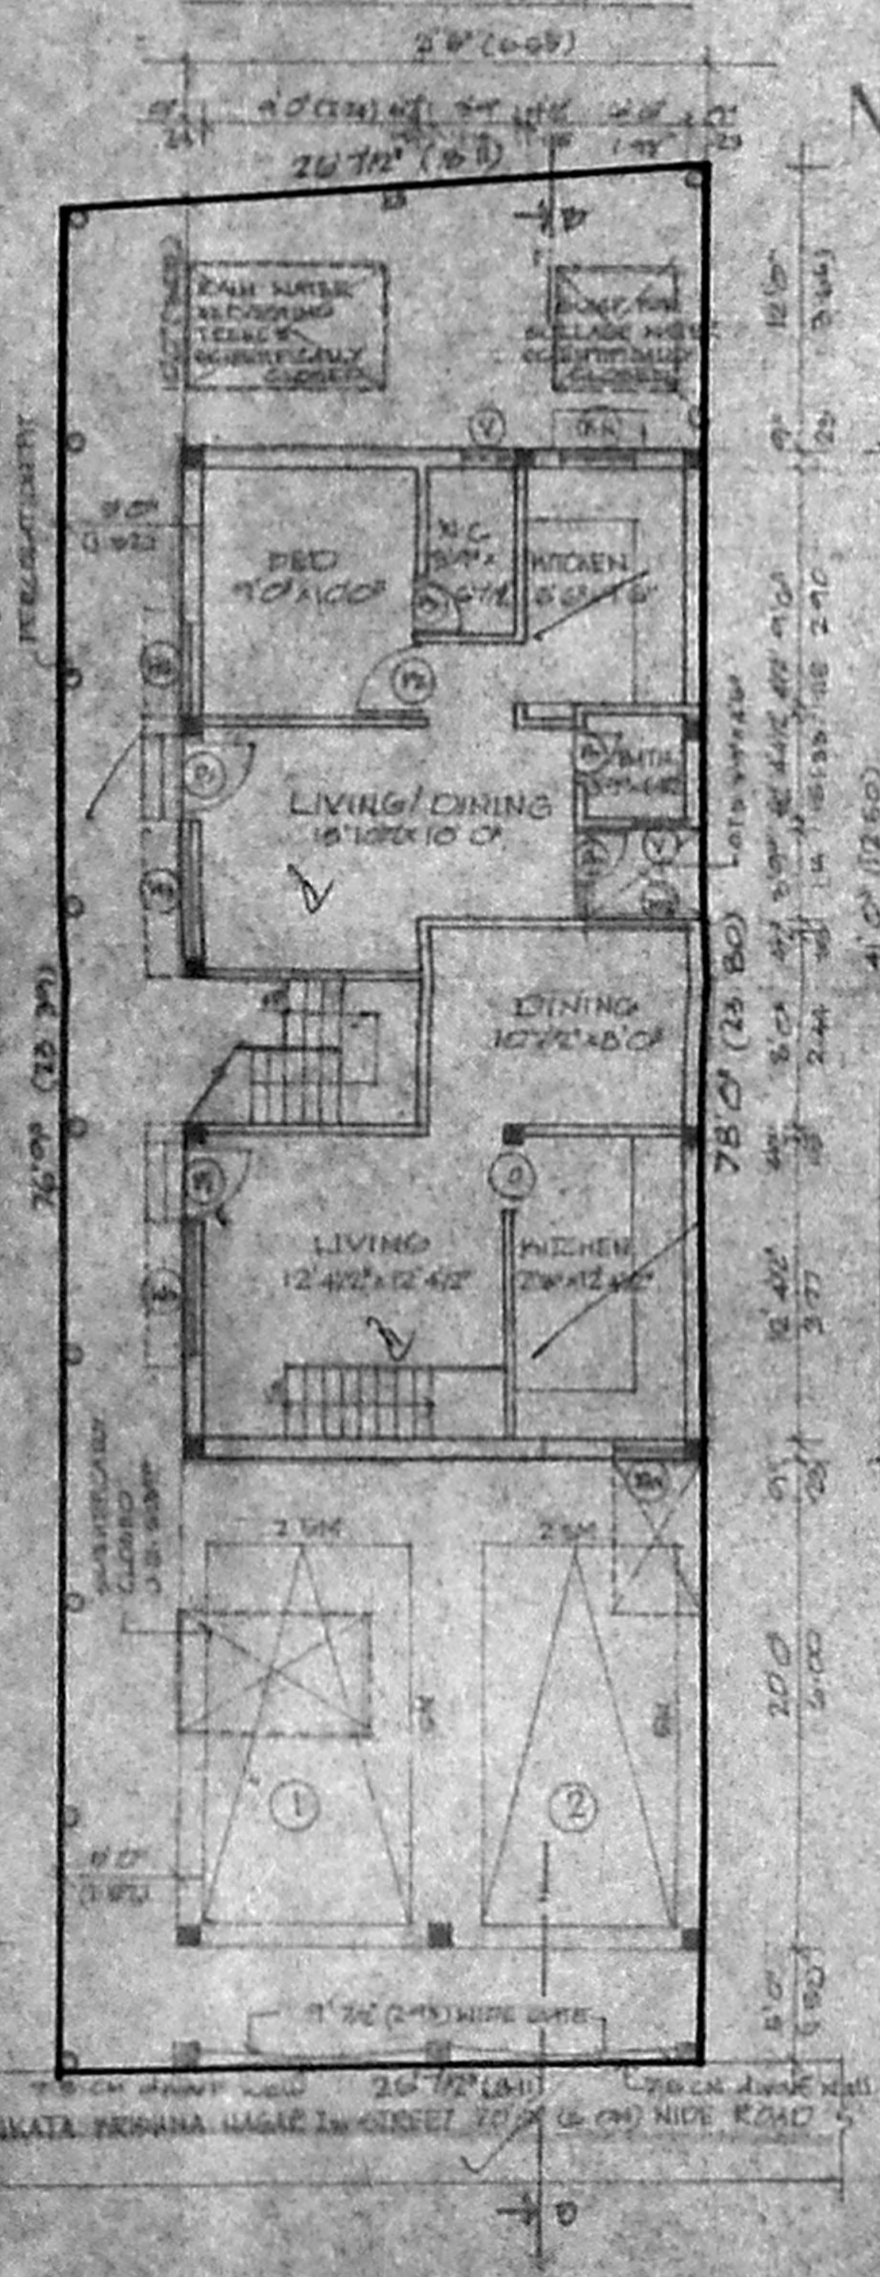

SITE/GT/IT/GROUND FLOOR PART

FIRST FLOOR PLAN

SECOND FLOOR PLAN PART

TERRACE FLOOR PLAN

DETAILS OF SUMP

[Signature]
OWNERS SIGNATURE

[Signature]
LICENSED SURVEYOR

LICENSED SURVEYOR