



ELEVATION


PLOT No. 499

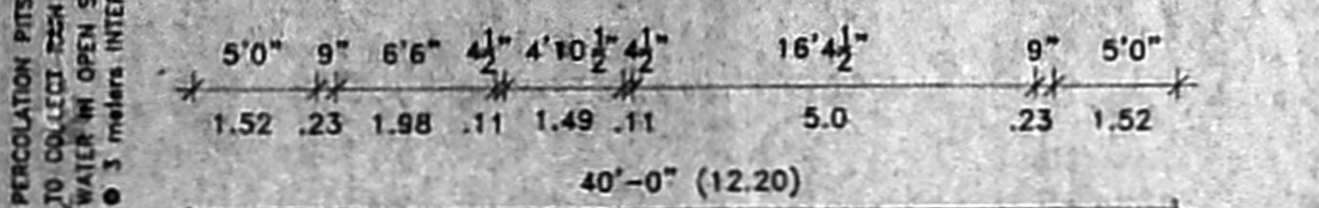


40'-0" (12.20)

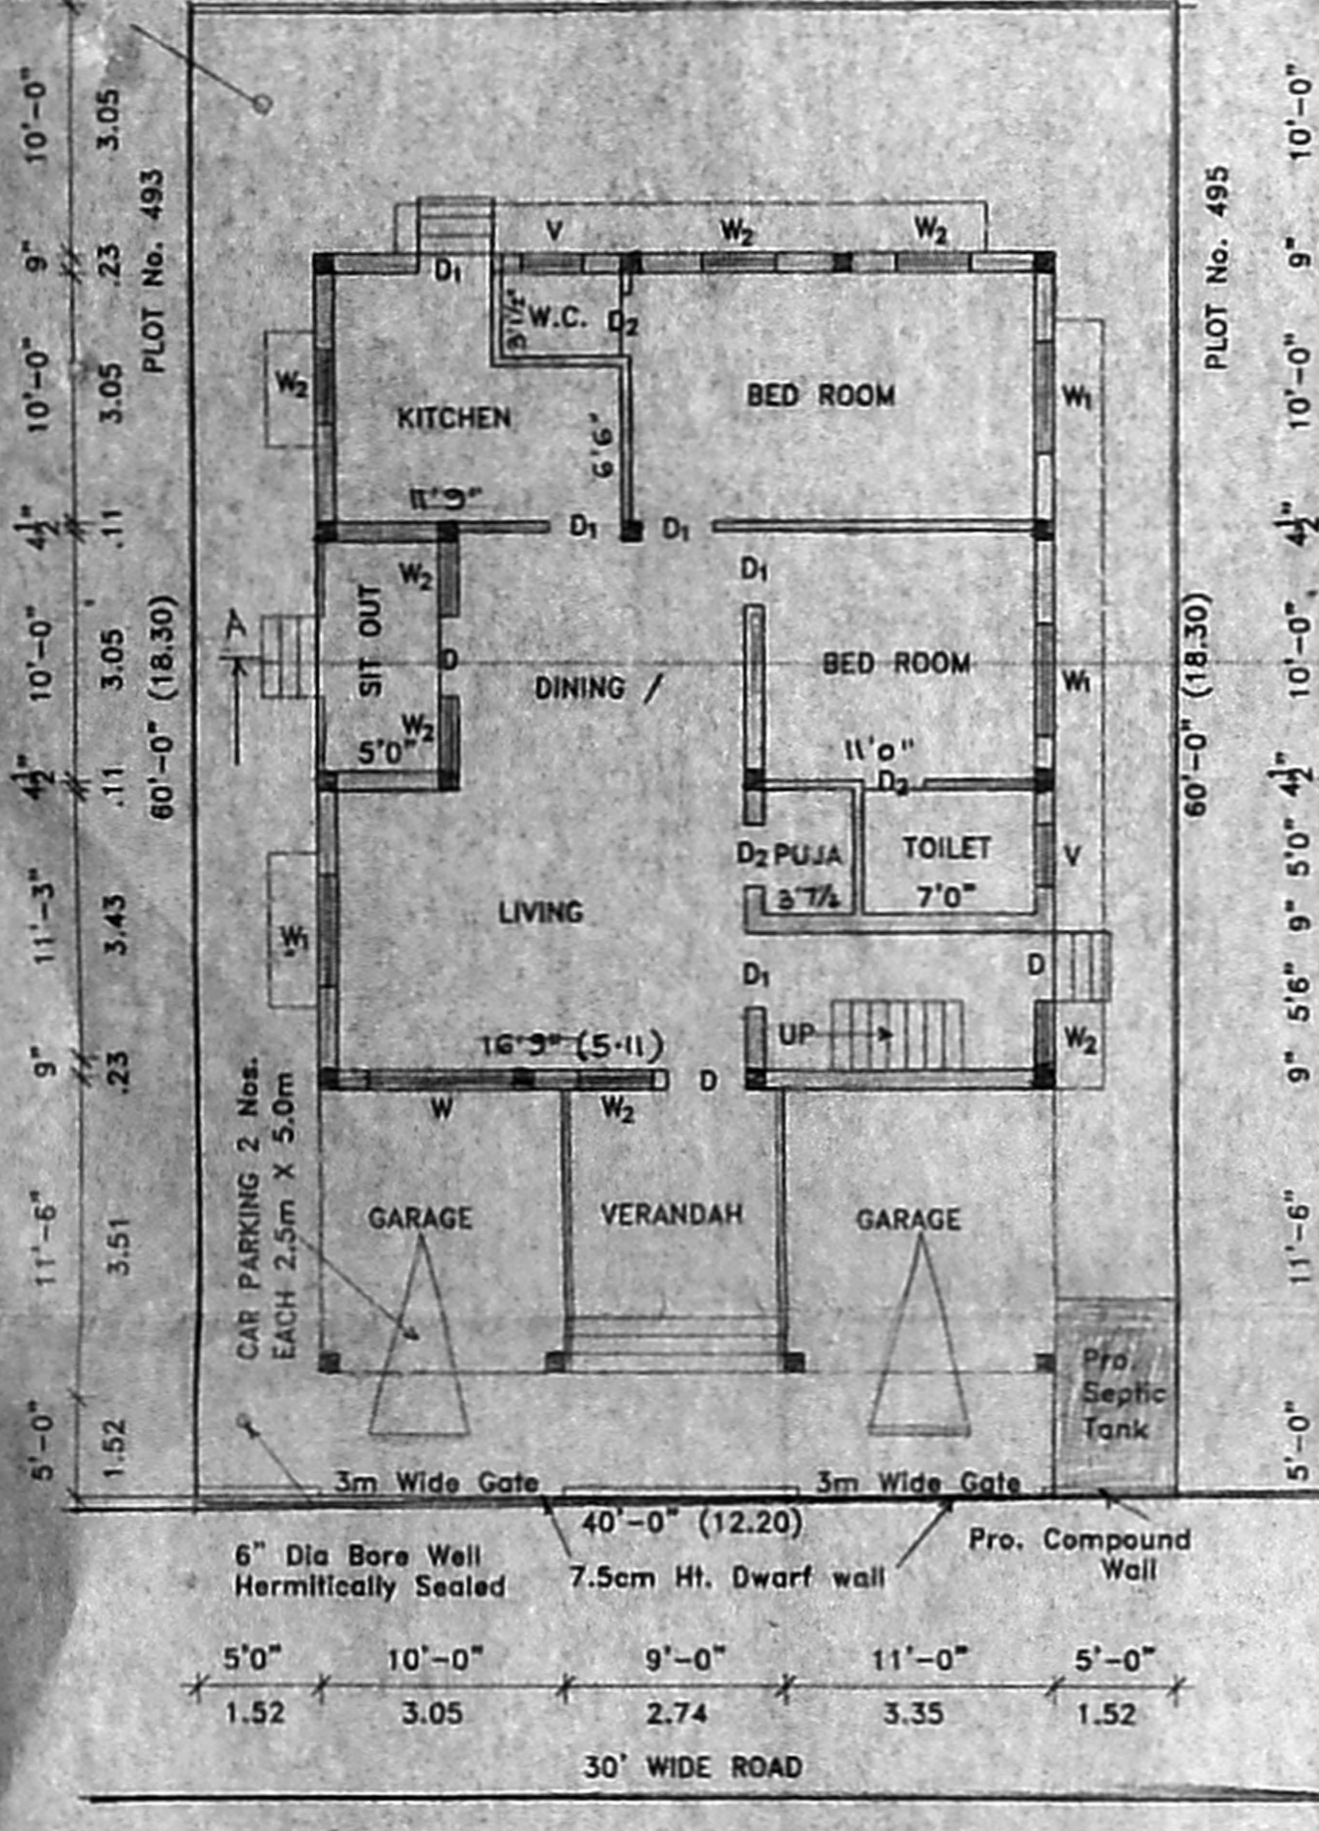


SITE cum GROUND FLOOR PLAN

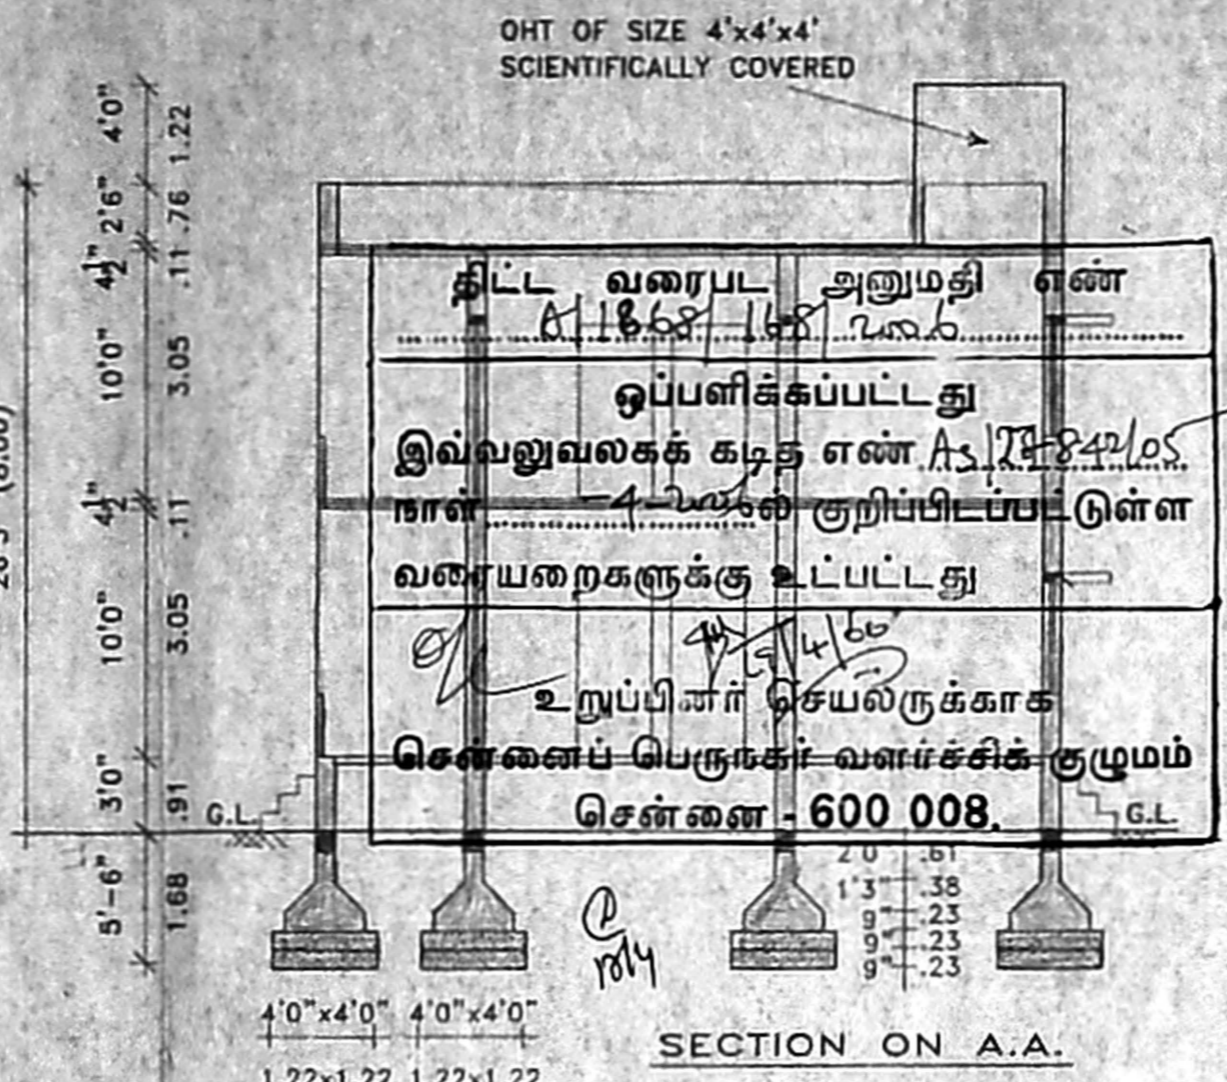


SECTION ON A.A.

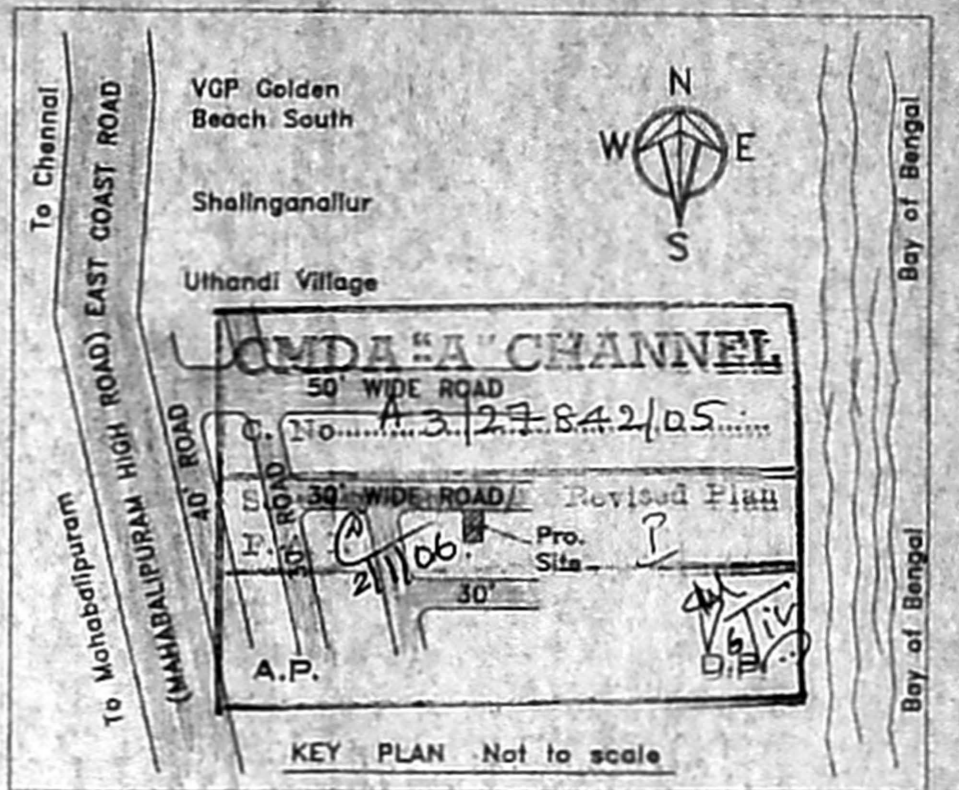


KEY PLAN Not to scale

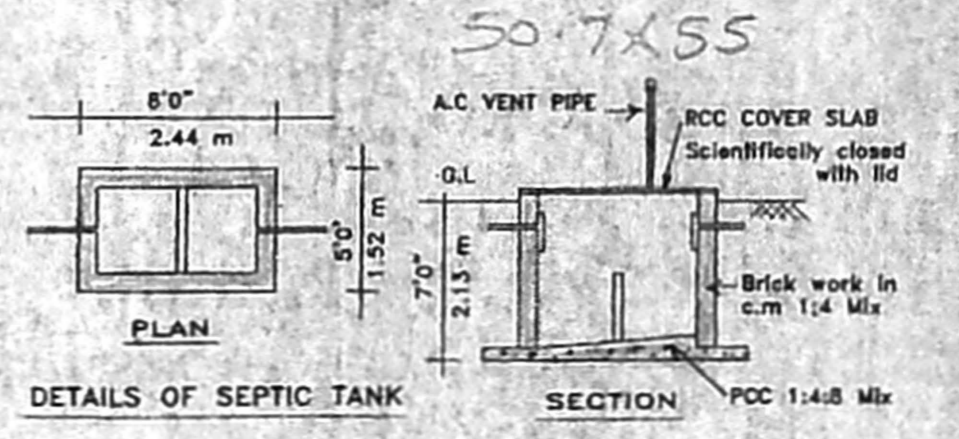


DETAILS OF SEPTIC TANK

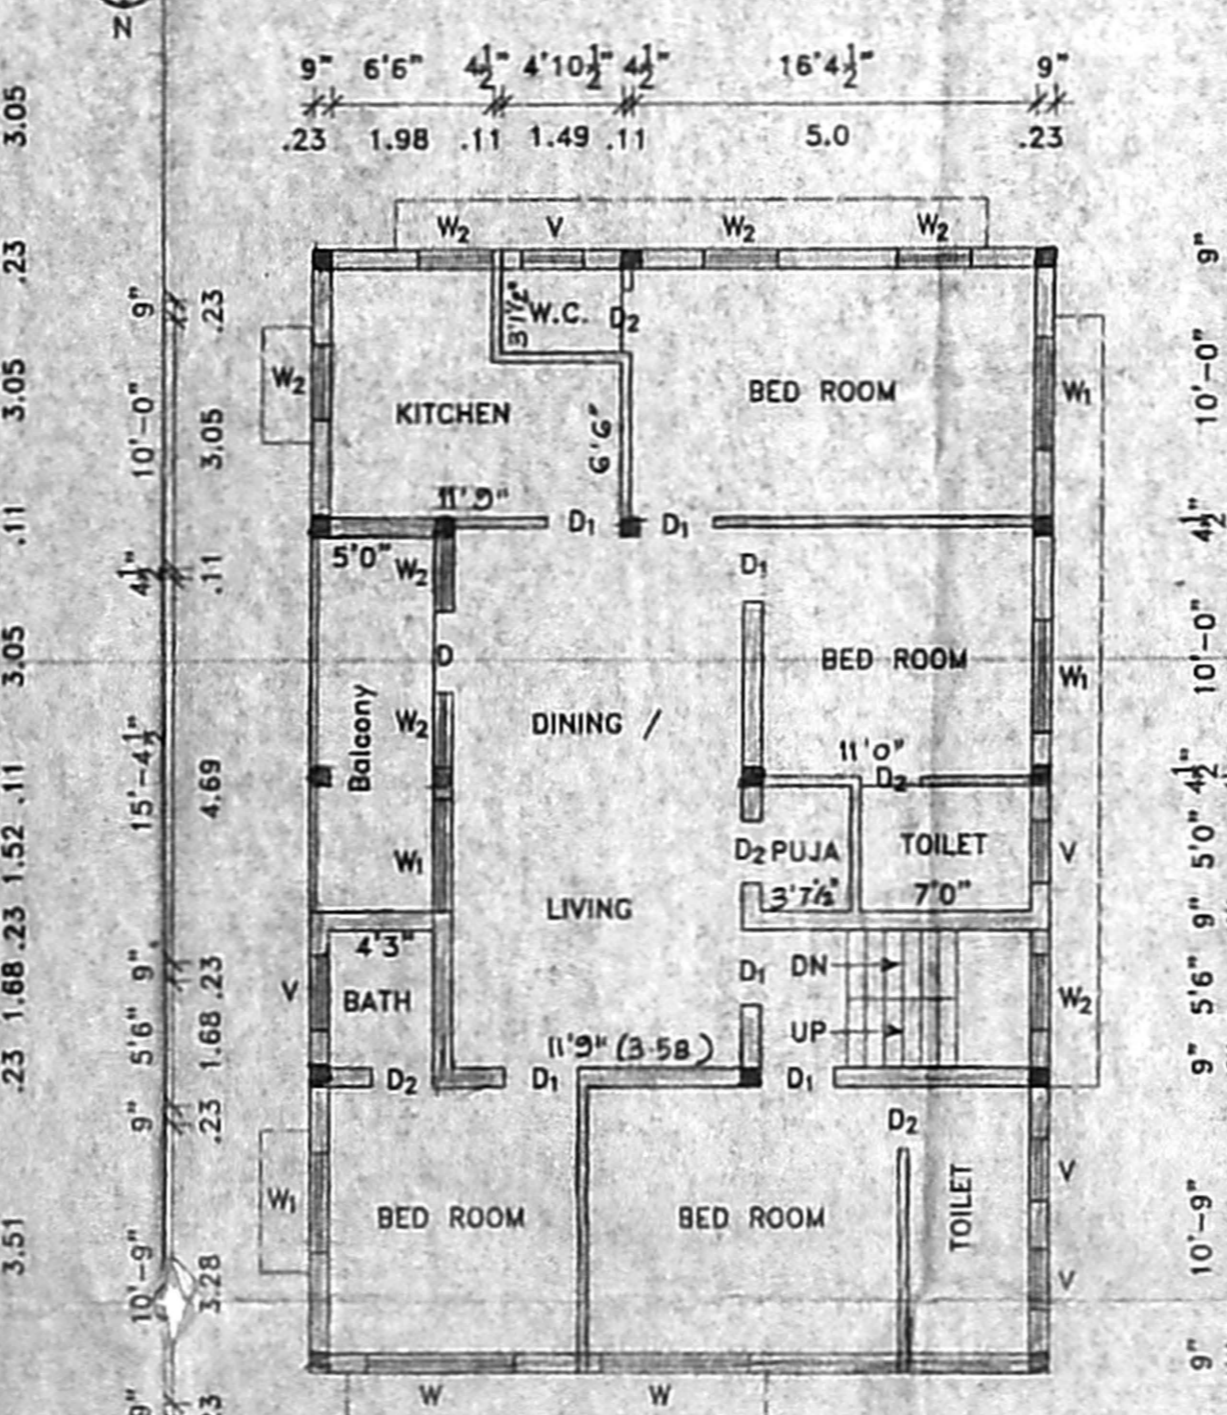


FIRST FLOOR PLAN

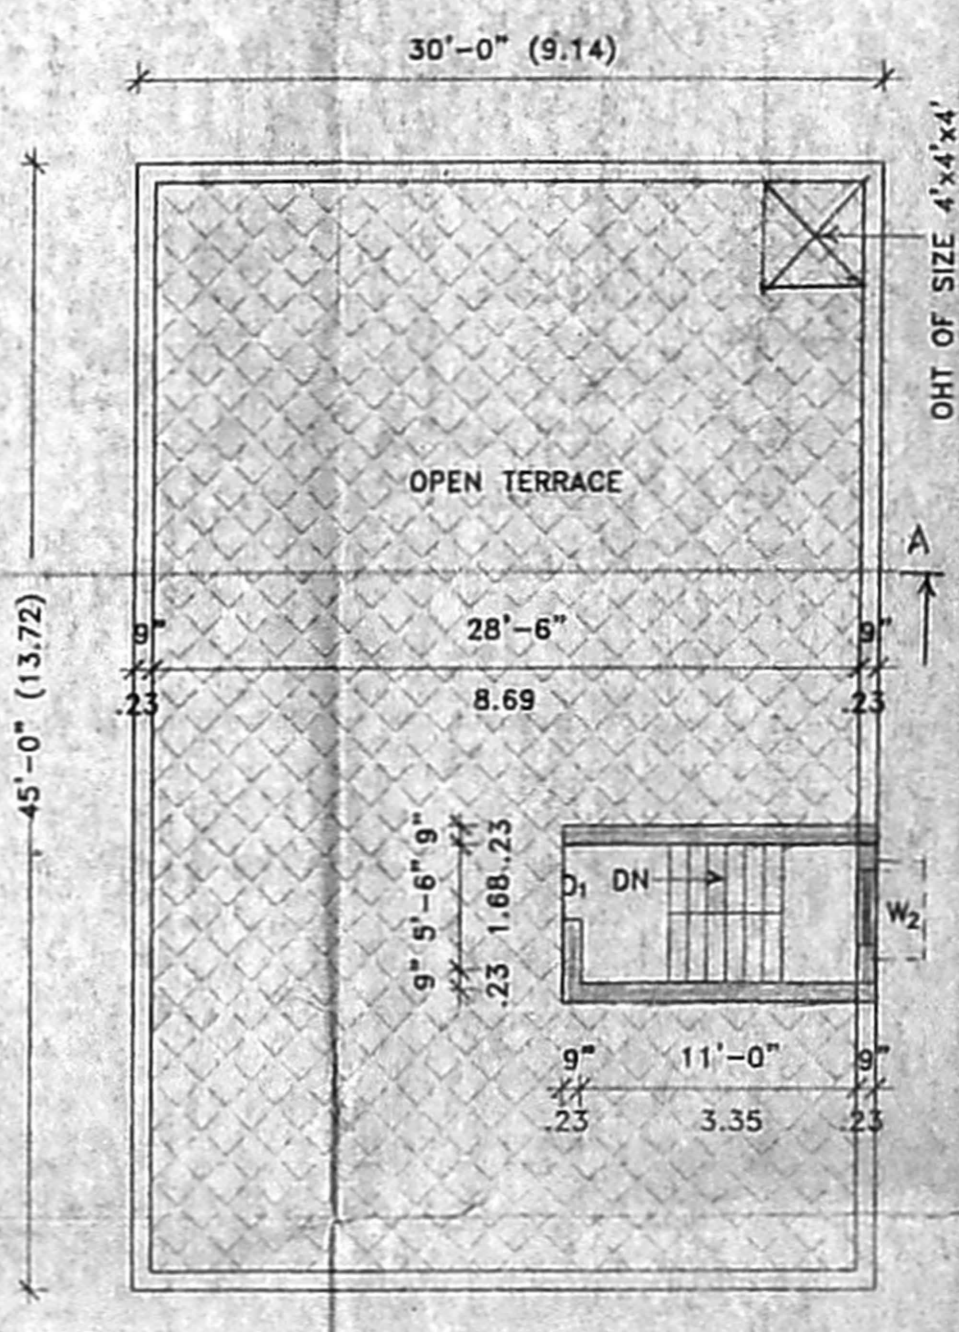


HEAD ROOM PLAN

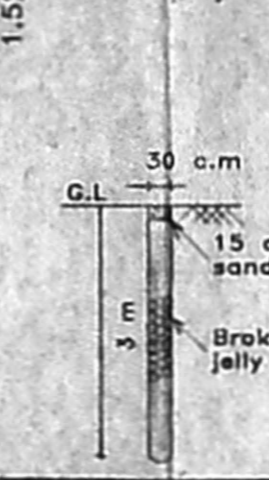

DETAILS OF PERCOLATION PIT TO COLLECT RAIN WATER IN OPEN SPACE @ 3 meters INTERVALS

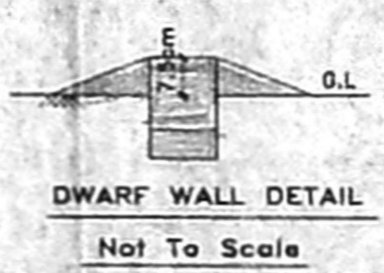

DWARF WALL DETAIL Not To Scale

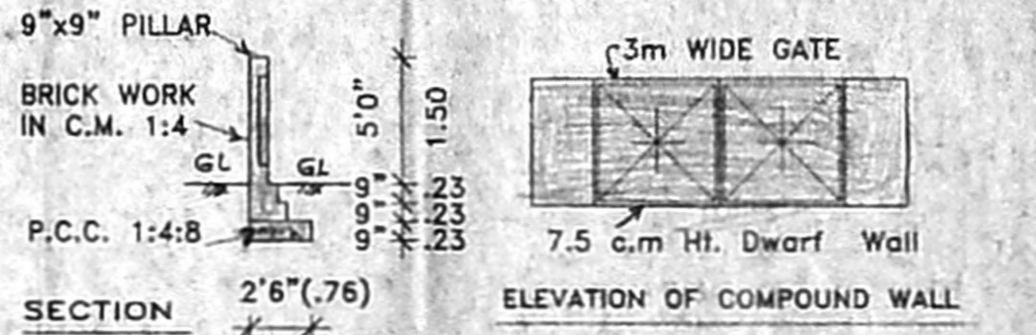

ELEVATION OF COMPOUND WALL

PLAN SHOWING THE PROPOSED CONSTRUCTION OF A RESIDENTIAL BUILDING AT PLOT No. 494, "VGP GOLDEN BEACH UTHANDI" Survey No. 3/2B1 pt, As per patta Survey No. 3/378, of Old V. Nos. 191 & 157, New V. No. 141, UTHANDI VILLAGE, TAMBARAM TK, KANCHEEPURAM DT, CHENNAI
Scale : 1" = 8'0" (1:100).
Layout Approved in DDTP/ LPDM No. 27/75.

SPECIFICATIONS.	
FOUNDATIONS AND LEVELLING COURSE ARE IN PLAIN CEMENT CONCRETE 1:4:8 MIX	
BRICK WORK IN CEMENT MORTAR 1:3 MIX	
R.C. CONCRETE WORKS ARE IN 1:2:4 MIX	
PLASTERING INSIDE WALLS WITH C:M 1:4	
CEILING, FLOOR FINISHING IN C.M 1:3 MIX	
WEATHERING COURSE WITH LAYER OF TILE LAID OVER BRICK JELLY LIME CONCRETE	
AREA DETAILS :-	
PLOT AREA	2400 SQ.FT. 222.99 M ²
G.F. Pro.	1350 SQ.FT. 125.42 M ²
F.F. Pro.	1350 SQ.FT. 125.42 M ²
Headroom	88 SQ.FT. 8.18 M ²
Total	2788 SQ.FT. 259.02 M ²

JOINERIES.	
D DOOR	3'3" X 7'0" (1.00 X 2.13)
D1 DOOR	3'0" X 7'0" (0.91 X 2.13)
D2 DOOR	2'6" X 7'0" (0.76 X 2.13)
W WINDOW	6'0" X 4'6" (1.83 X 1.37)
W1 WINDOW	4'6" X 4'6" (1.37 X 1.37)
W2 WINDOW	3'0" X 4'6" (0.91 X 1.37)
V VENTILATOR	3'0" X 2'6" (0.91 X 0.76)
REFERENCE.	
	REMOVAL
	PROPOSAL
	EXISTING
	BOUNDARY
	ROADS
Plot Coverage : 56 % F.S.I. = 1.13	

Owner : Mr. A.S. GOVINDARAJAN
s/o. Mr. V. Samaya Naidu
V. BALASUBRAMANI B.Arch., ALLA, MCA, FIV., ARCHITECT & VALUER.
GOVT. OF INDIA REGD. VALUER CI/407/93-99
Regd. No. 10712 Council of Architecture
Class I Licensed Surveyor R.A. No. 3
CORPORATION OF CHENNAI
No. 71, Siruvallur Road, Sam's Flats
(Near Perambur Church) Chennai - 600 011
GURU CONSULTANTS Ph. 2670 5774, 98400 61774
2556 8590 Near Perambur Church

Drawn : shan. File : 5c.dwg/2a. sheet Date 27.12.05