




FRONT ELEVATION

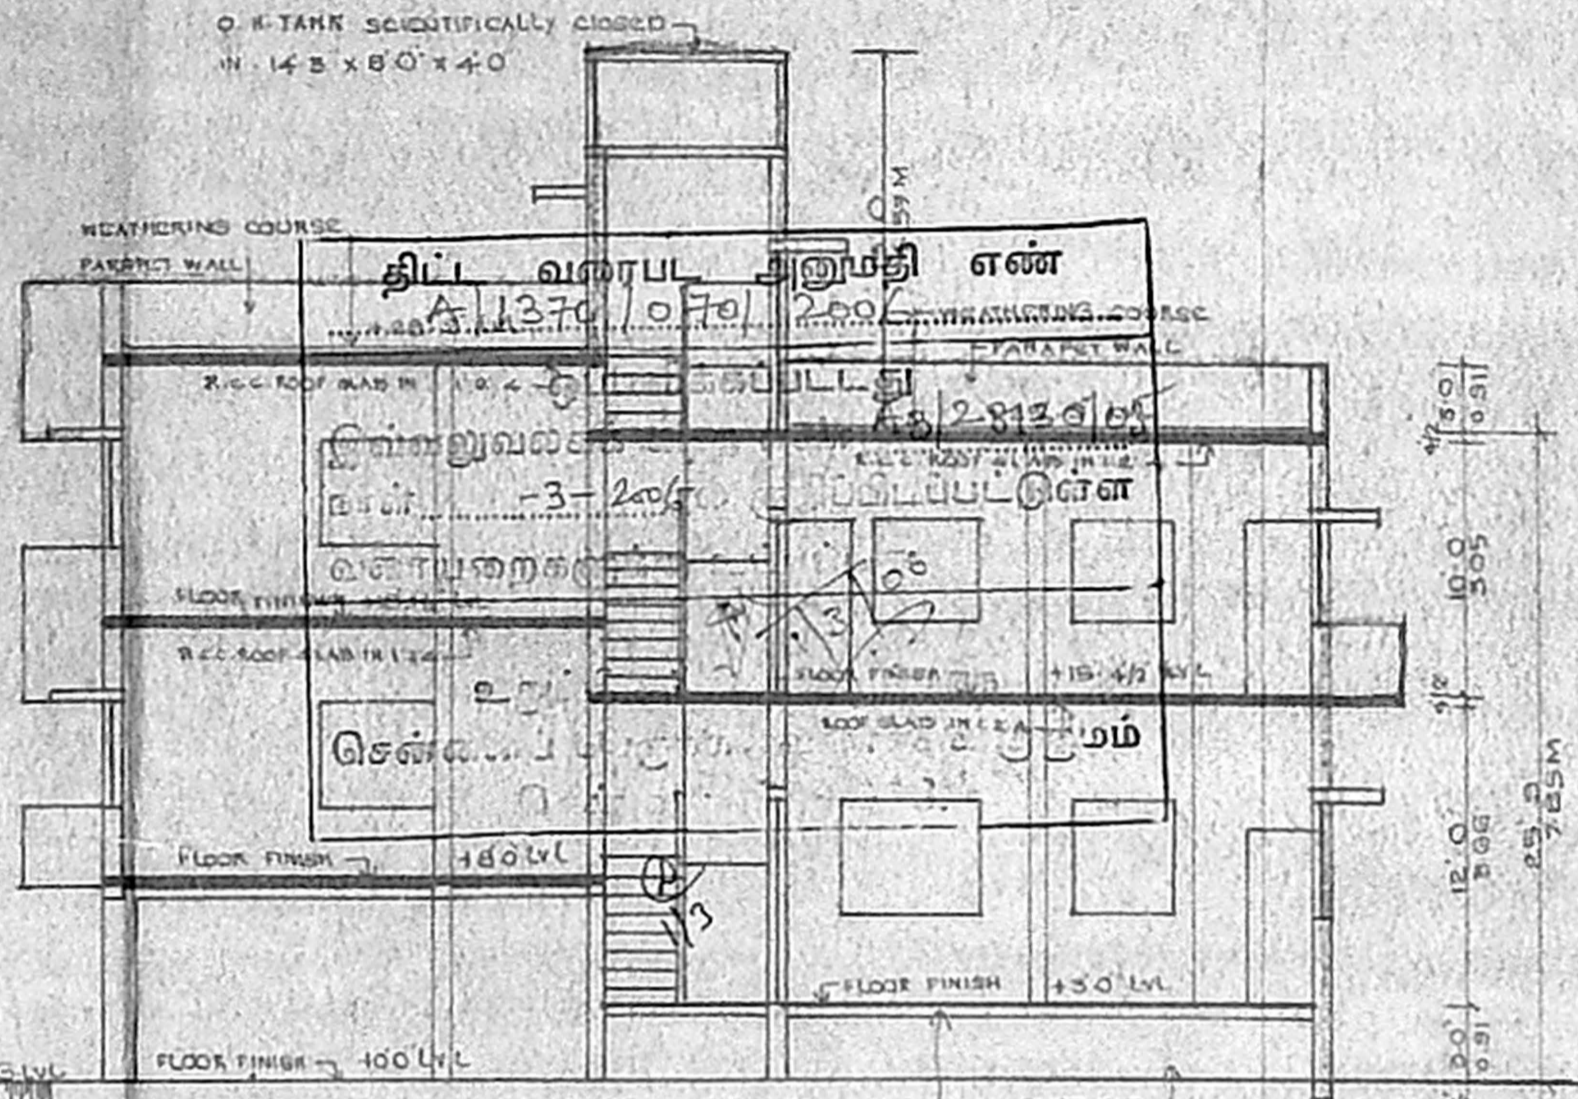


SECTION ON X-Y

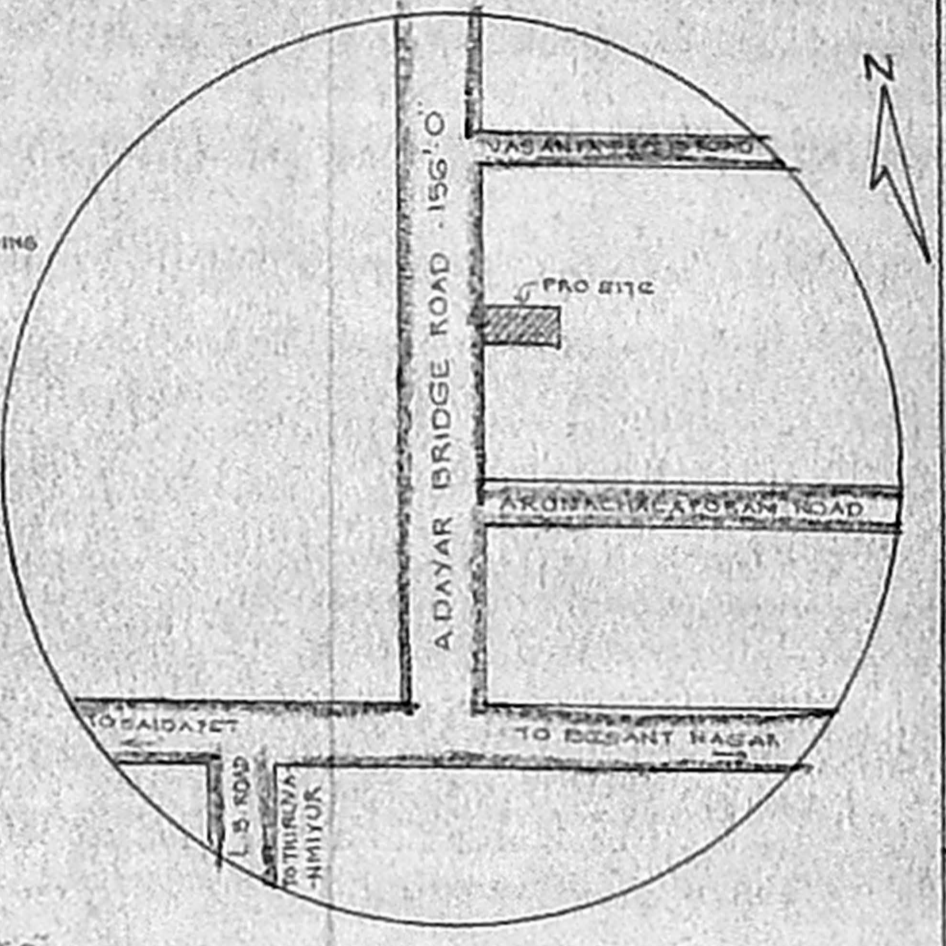


KEY PLAN NTS

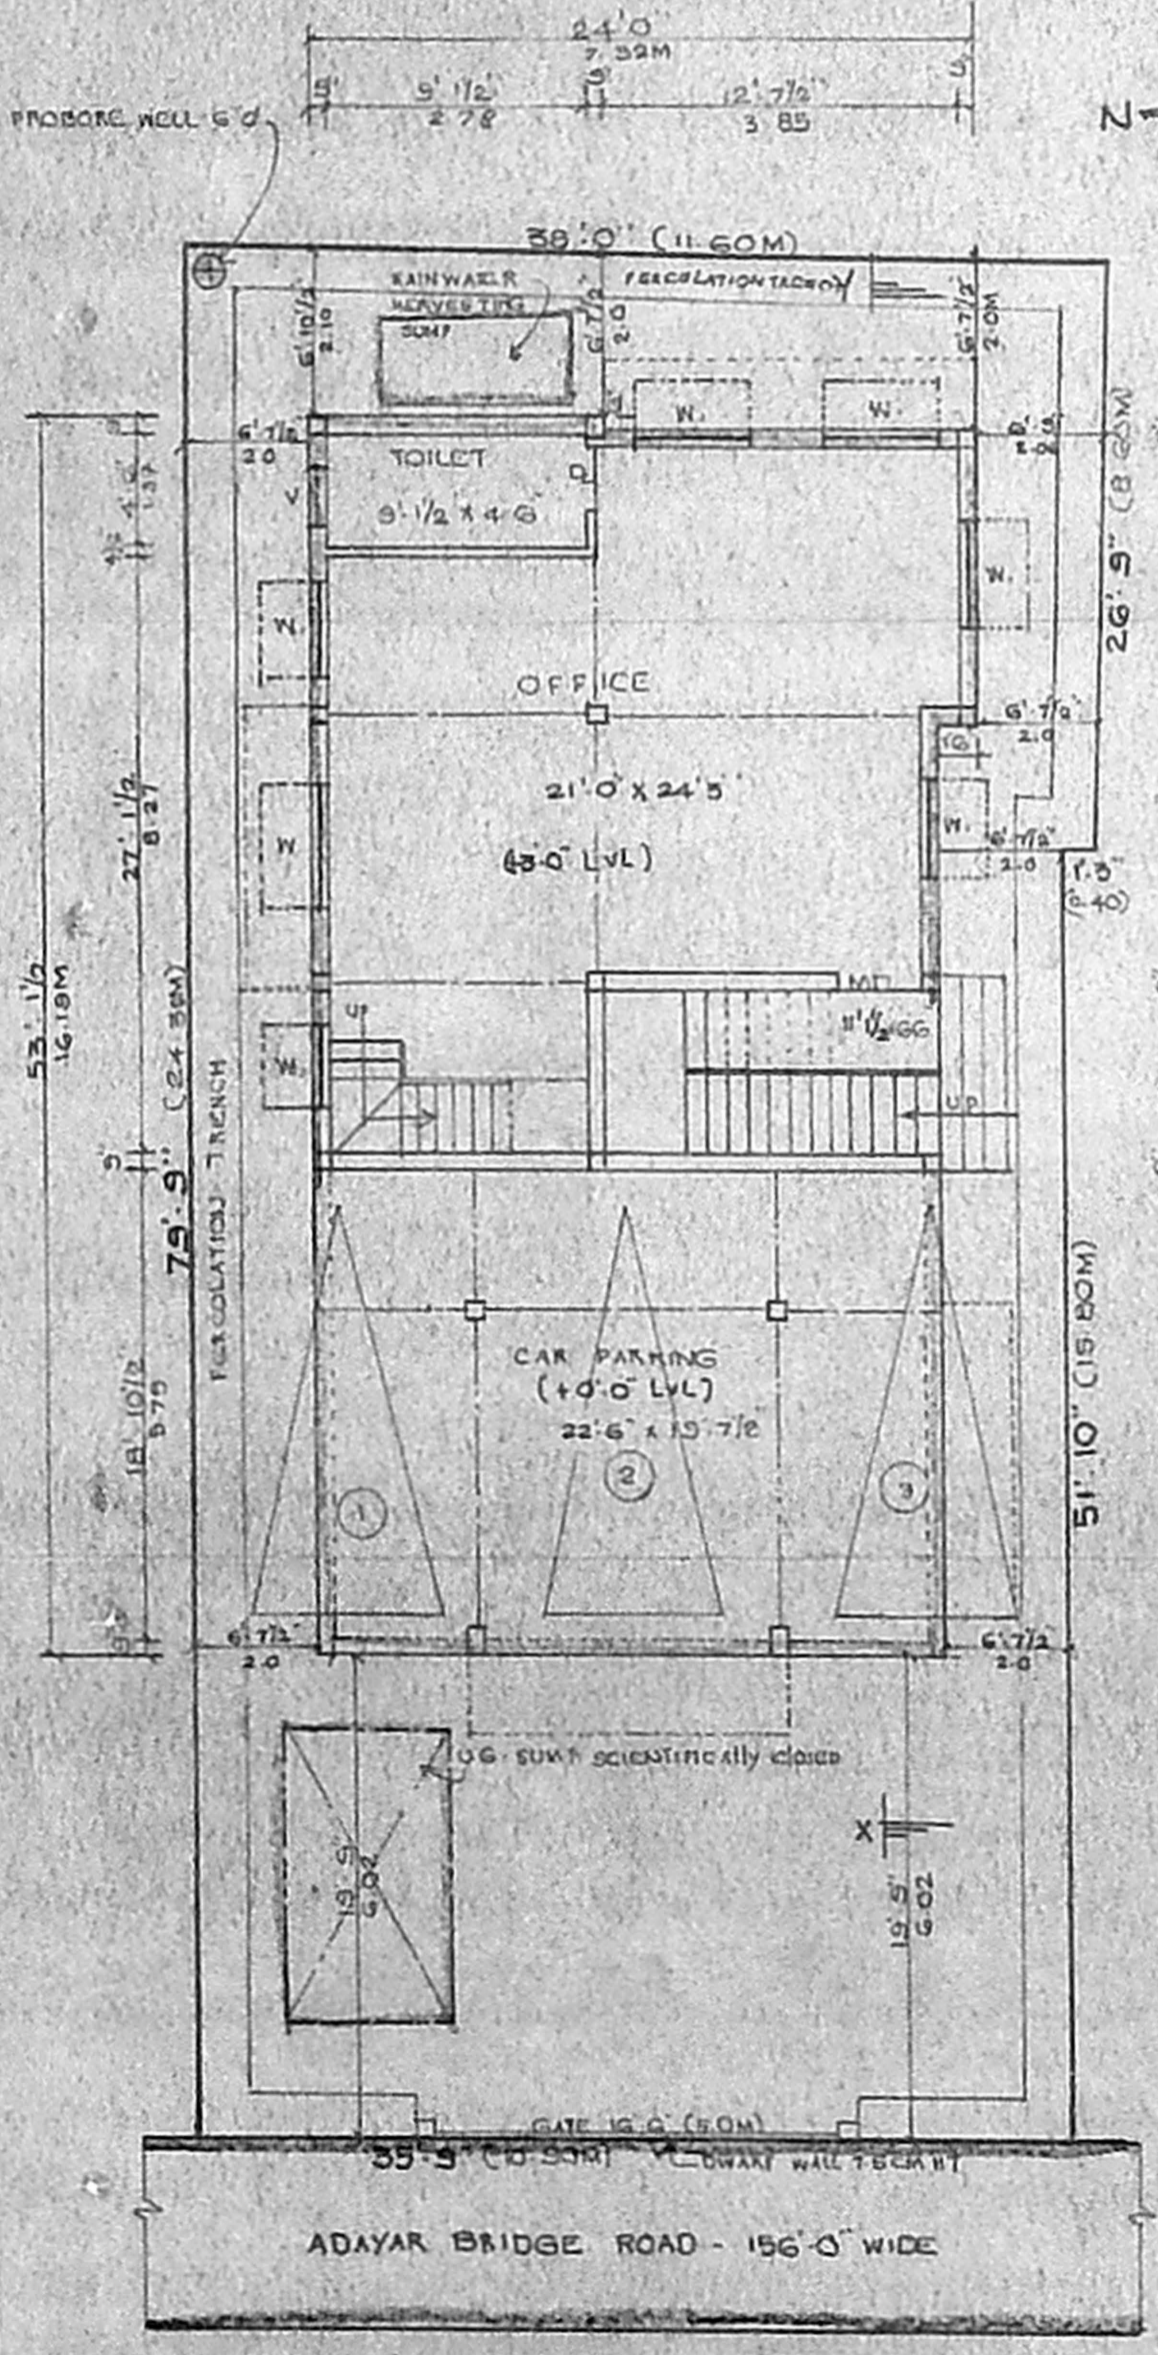


SITE PLAN / STILT FLOOR CUM GROUND FLOOR PLAN

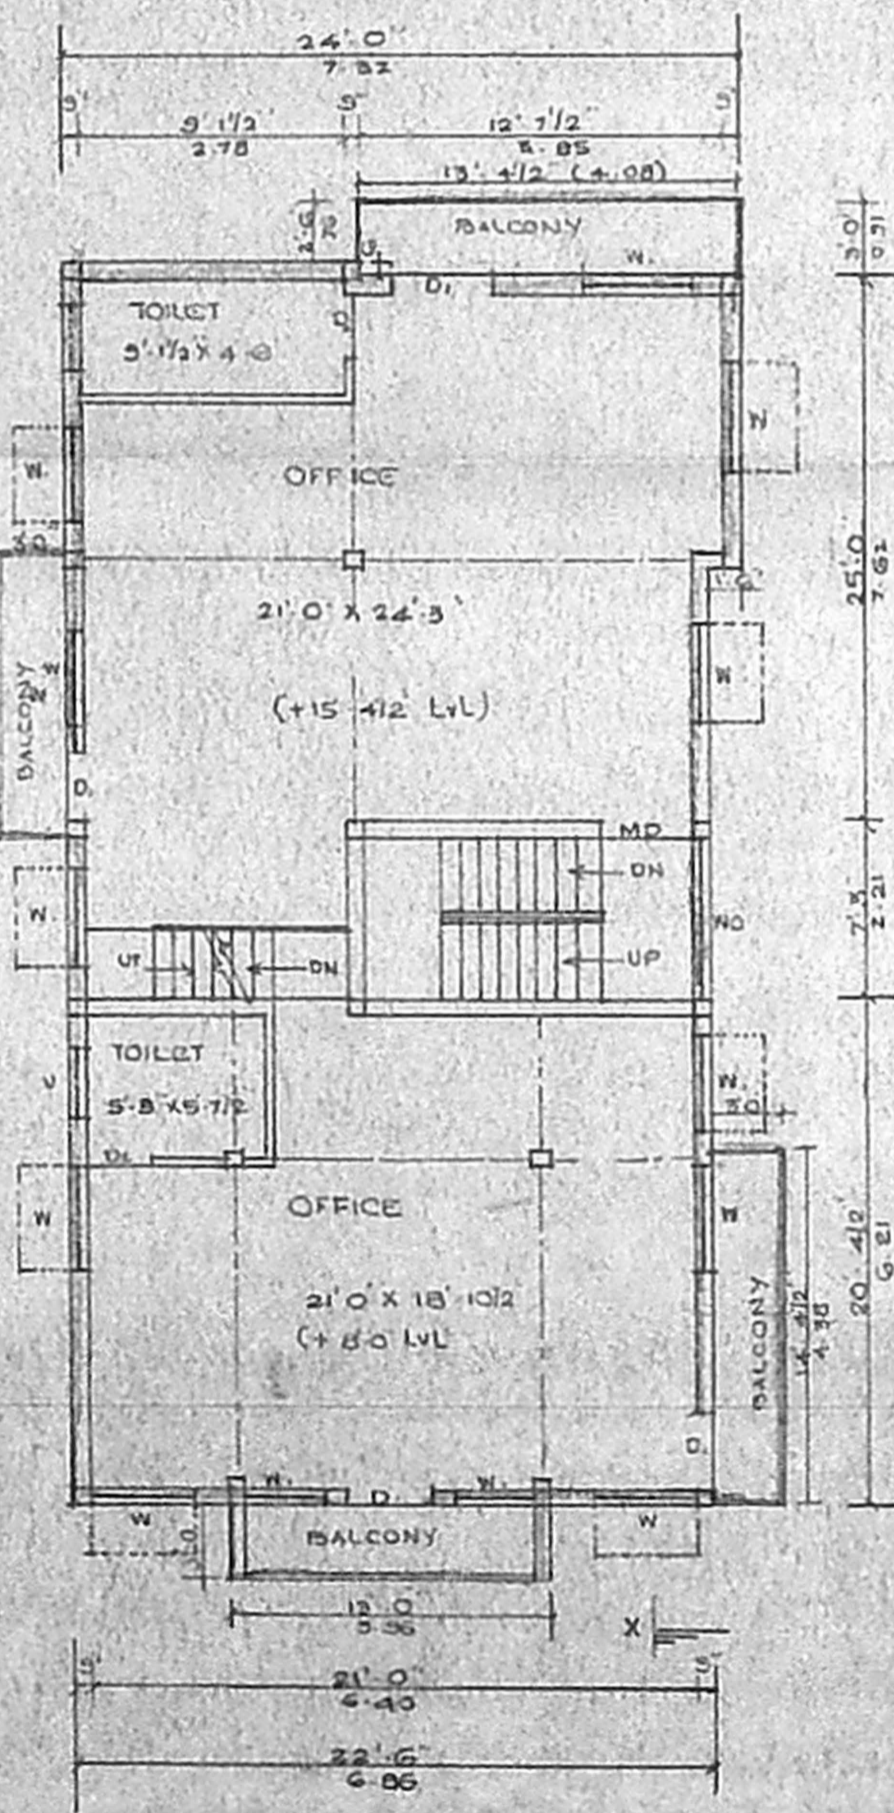


FIRST FLOOR PLAN

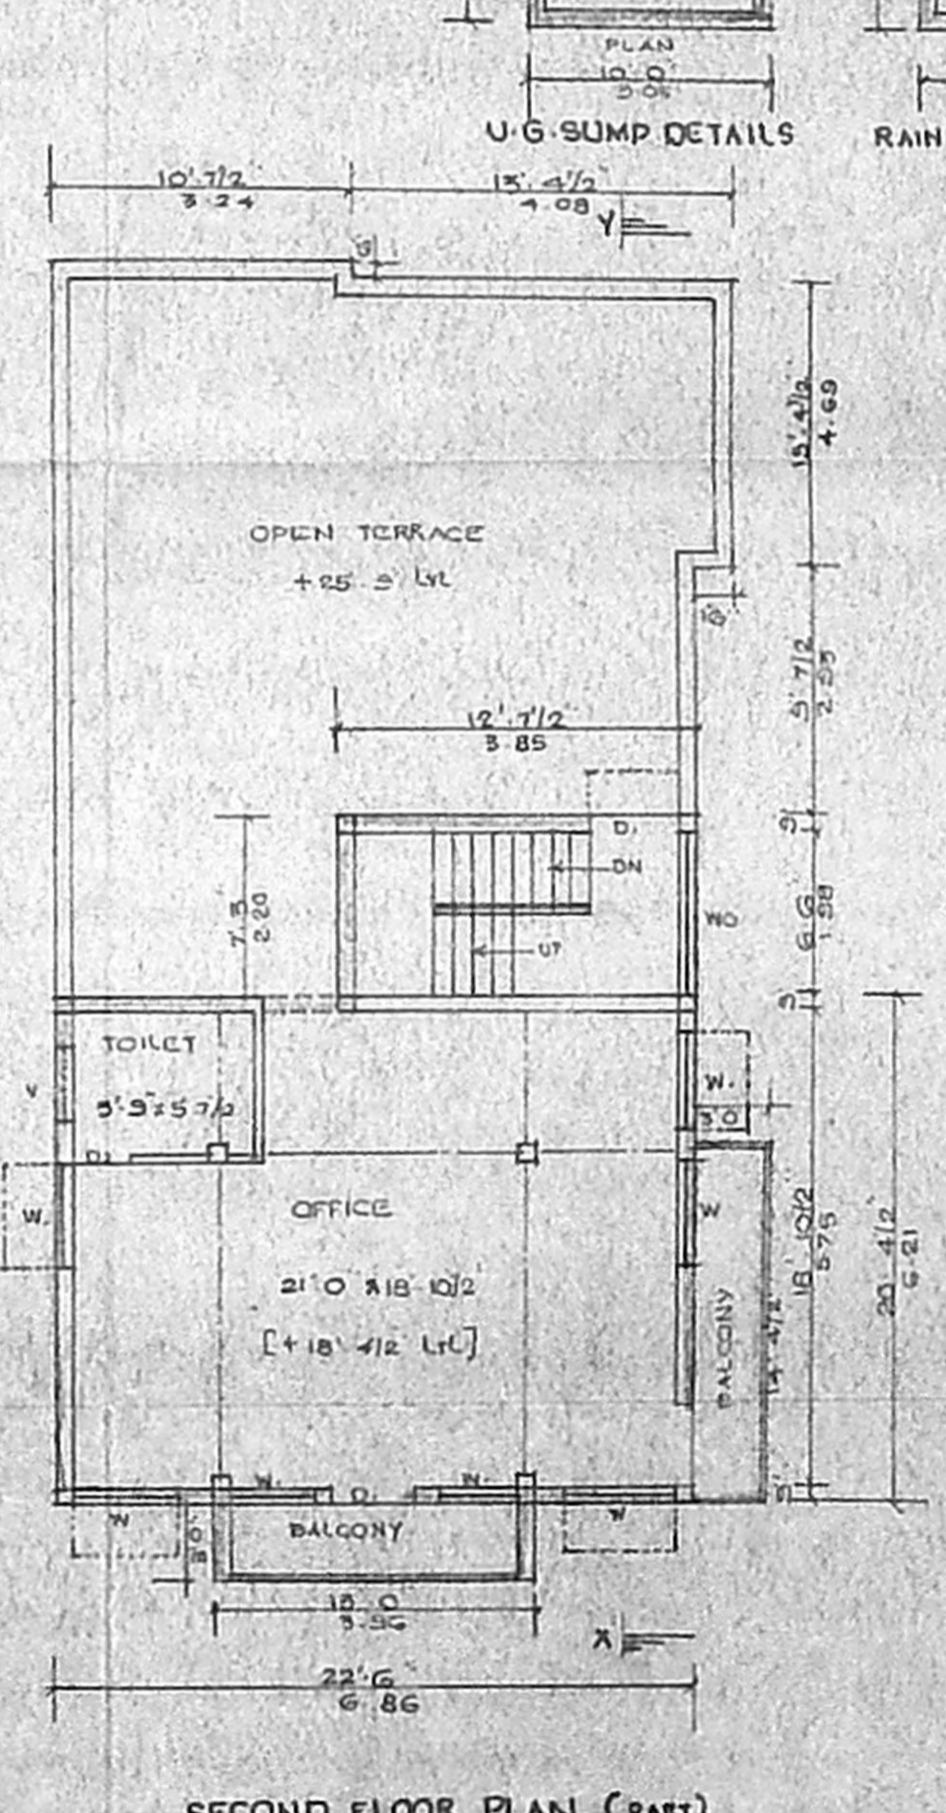

SECOND FLOOR PLAN (PART)

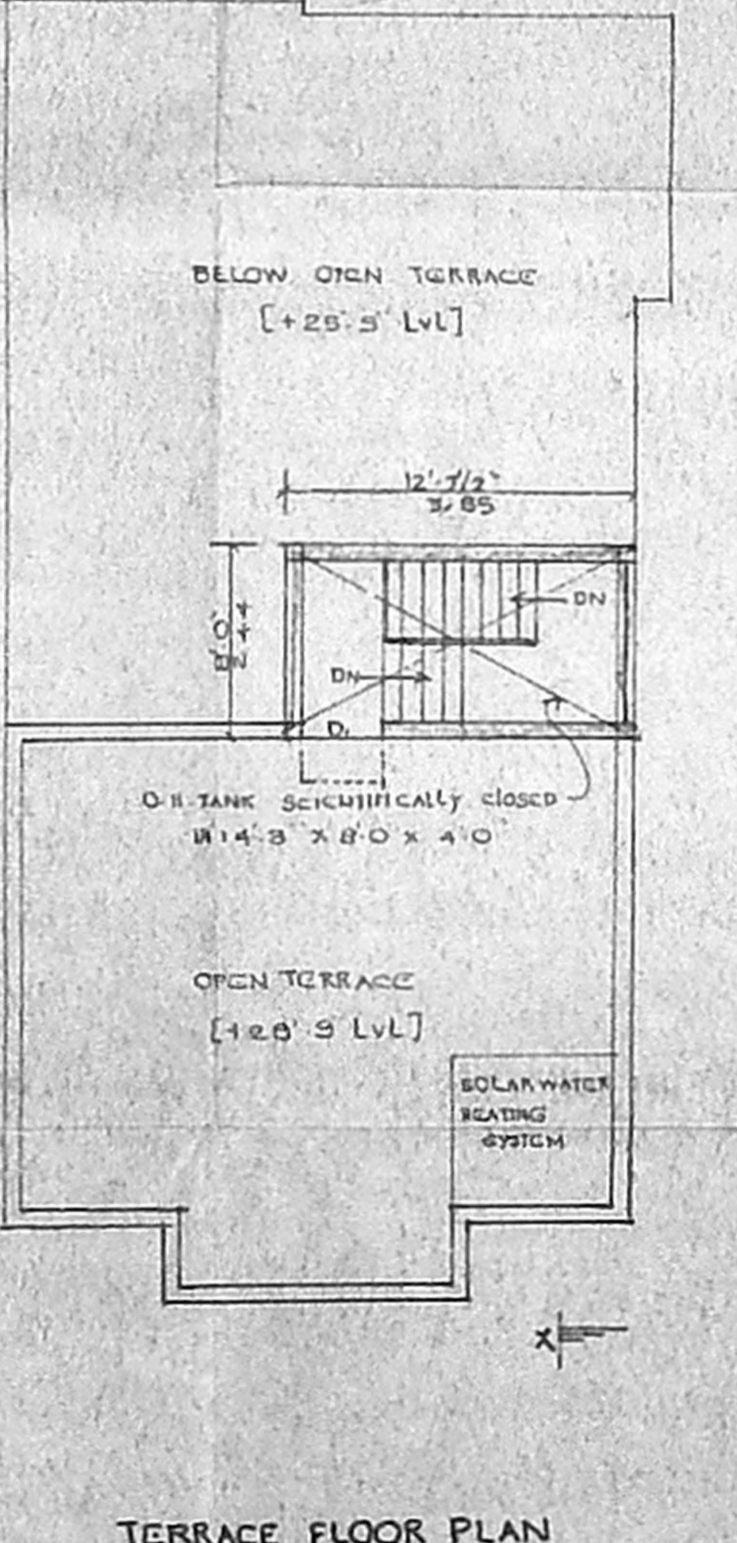

TERRACE FLOOR PLAN

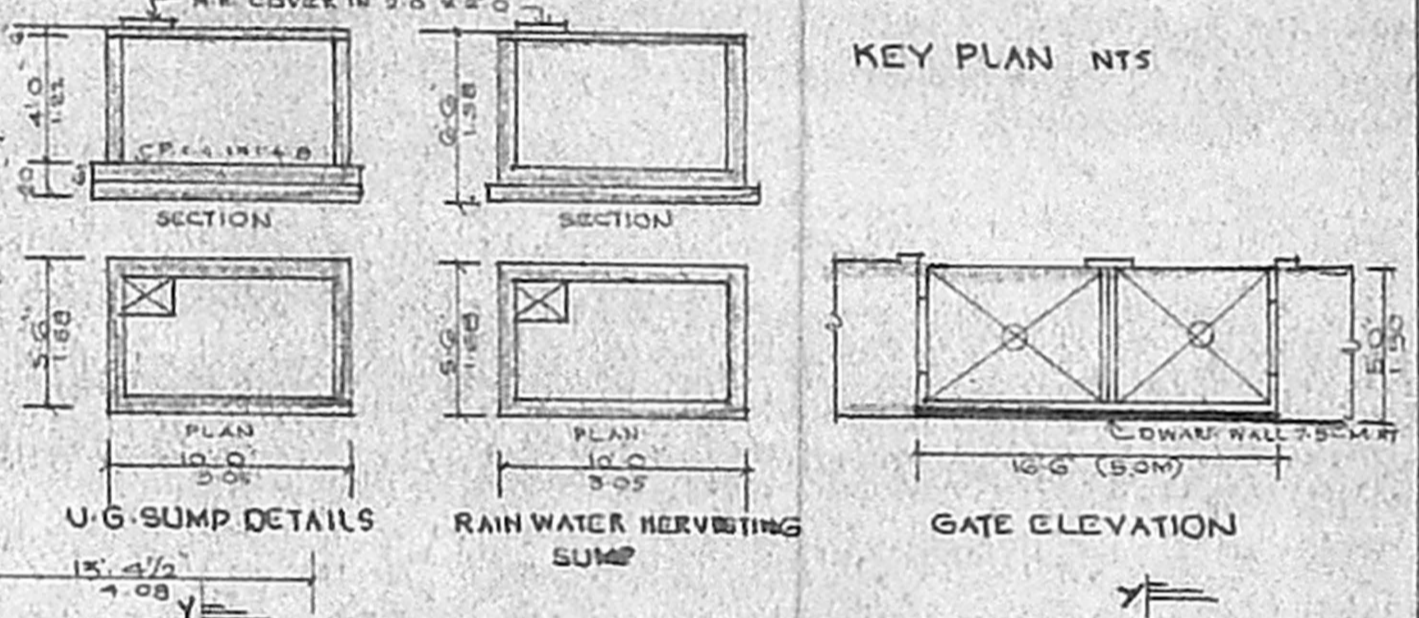

U-G SUMP DETAILS

RAIN WATER HARVESTING SUMP

GATE ELEVATION

PLAN SHOWING THE PROPOSED CONSTRUCTION OF COMMERCIAL BUILDING AT DOOR NO. 10, ADAYAR BRIDGE ROAD, ADAYAR, CHENNAI - 20

IN T.S. NO. 47, BLOCK NO. 3 OF URUR VILLAGE 69.5 X 51 DIVISION NO. 152. UNIT ZONE : 10 SCALE : 1" = 8' 0" (1:100)

JOINERY DETAILS			FEET	METER
MD	MAIN DOOR	3' 3" x 7' 0"	3.3 x 7.0	1.0 x 2.15
D	PANEL DOOR	3' 0" x 7' 0"	3.0 x 7.0	0.91 x 2.15
DL	- DO	2' 0" x 7' 0"	2.0 x 7.0	0.78 x 2.15
W	PANEL WINDOW	4' 0" x 4' 6"	4.0 x 4.6	1.22 x 1.57
W	- DO	3' 0" x 4' 6"	3.0 x 4.6	0.91 x 1.37
WO	GLAZED WINDOW	6' 6" x 4' 0"	6.6 x 4.0	1.98 x 1.22
V	VENTILATOR	3' 0" x 2' 0"	3.0 x 2.0	0.91 x 0.61

AREA DETAILS			SQFT	SQM
PLOT EXTENT				
AS PER PATTI AREA	2392.35		278.00	
AS PER DOCUMENT	3220.00		293.14	
STILT FLOOR AREA (N.F.S.I)	441.56		41.02	
G-FLOOR AREA	770.30		71.62	
FIRST FLOOR AREA	1370.70		127.34	
SECOND FLOOR AREA	550.00		51.10	
HEAD ROOM (N.F.S.I)	101.00		9.58	
TOTAL AREA	3234.16		300.90	
COMMERCIAL FLOOR AREA	2691.60		250.05	
PLOT COVERAGE : 45.81% F.S.I : 0.90				

COLOUR INDEX

PROPOSED

ROAD

BOUNDARY

OWNER SIGNATURE

LICENSED SURVEYOR