



ELEVATION

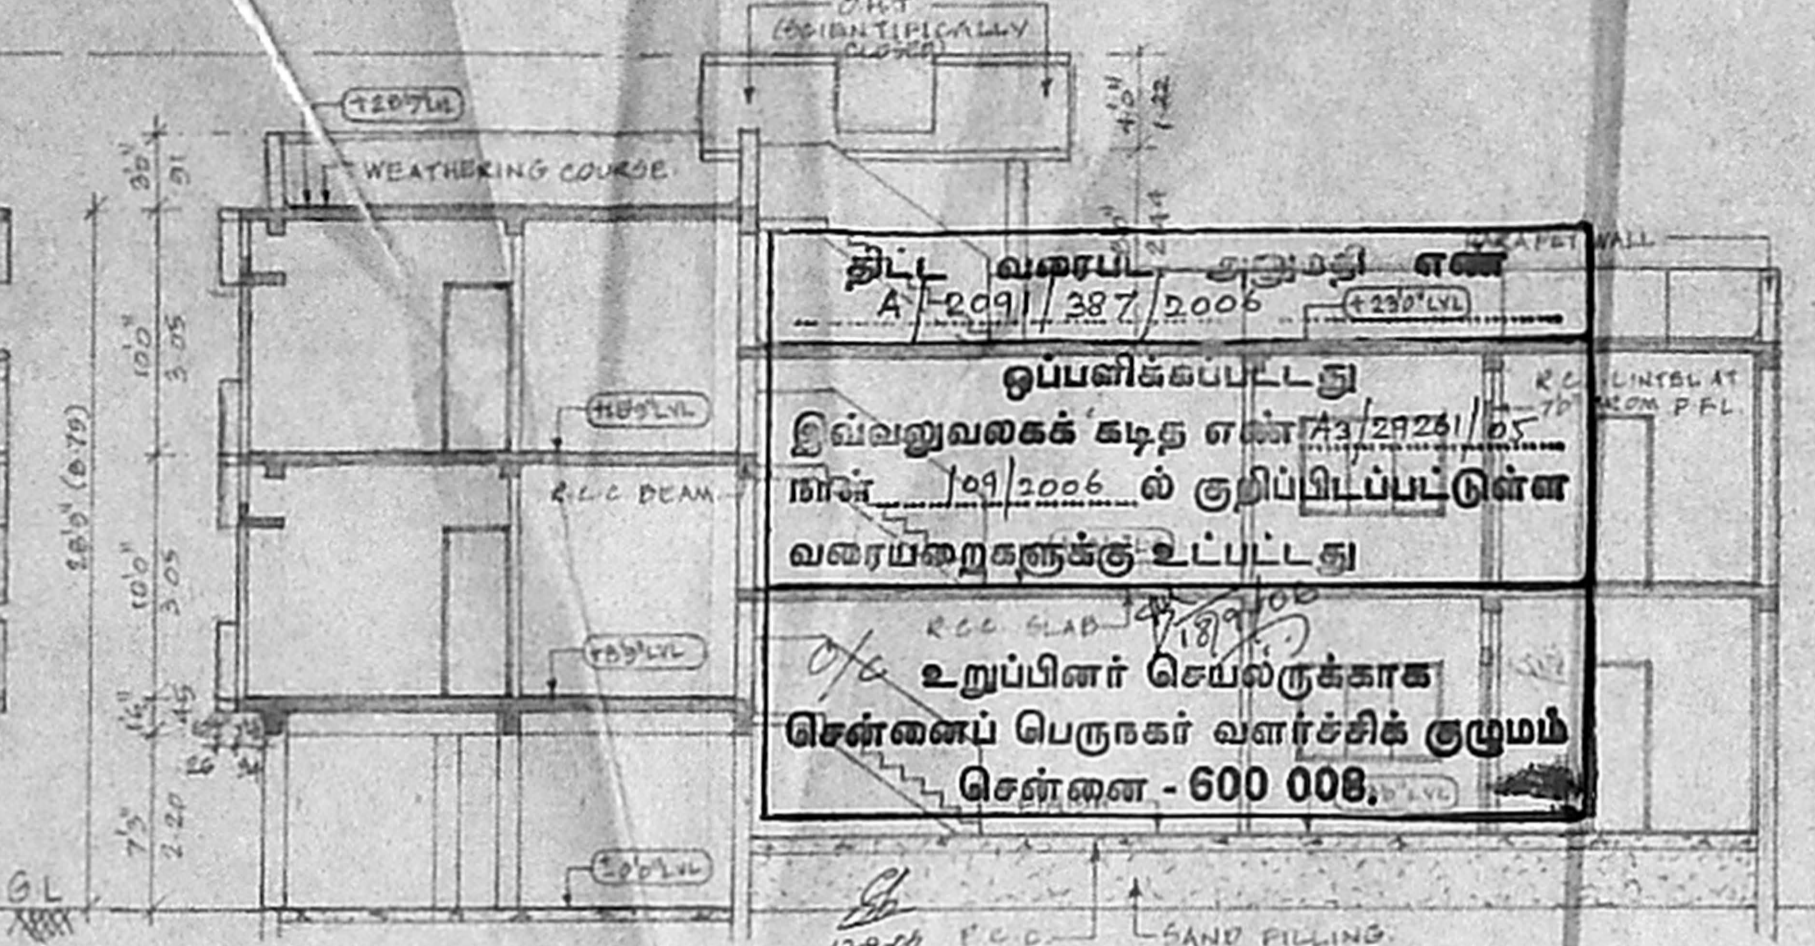


SECTION ON - AB

திட்ட வரையறுக்கப்பட்டது
 A-2091/287/2006
 இவ்வழுவகைக் கட்டிட ஏற்பாட்டிற்கு
 நாள் 10/12/2006 ல் குறிப்பிடப்பட்டுள்ள
 வரையறுக்கப்பட்டது
 உறுப்பினர் செயலாக்காக
 சென்னை பெருநகர் வளர்ச்சித் குழுமம்
 சென்னை - 600 008

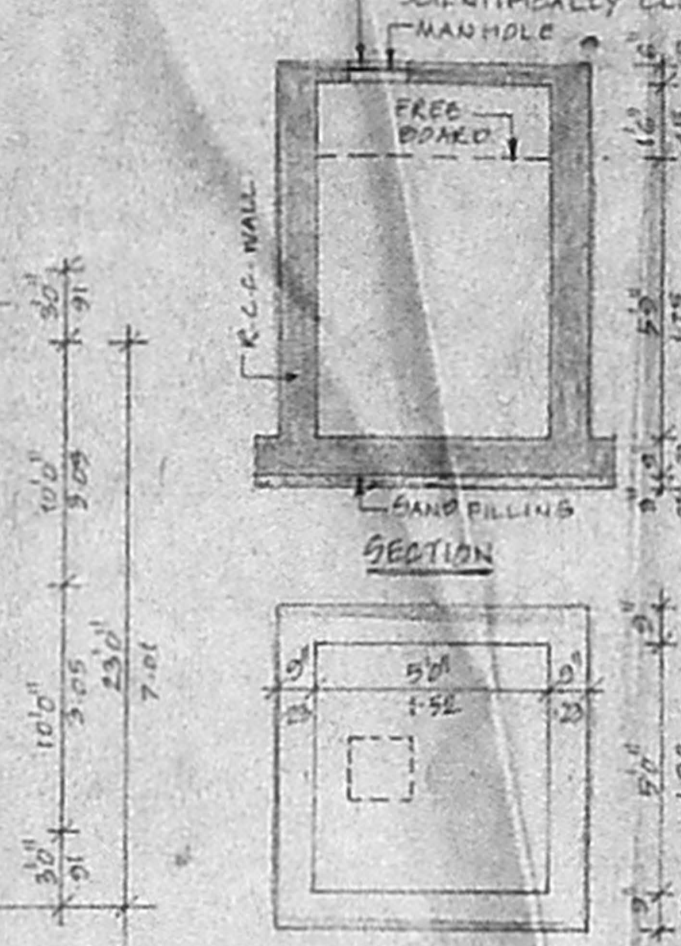


PLAN
 DETAIL OF COLLECTION SUMP FOR RAIN WATER
 HARVESTING ROOF TOP RAIN WATER (SCALE: 1"=4')

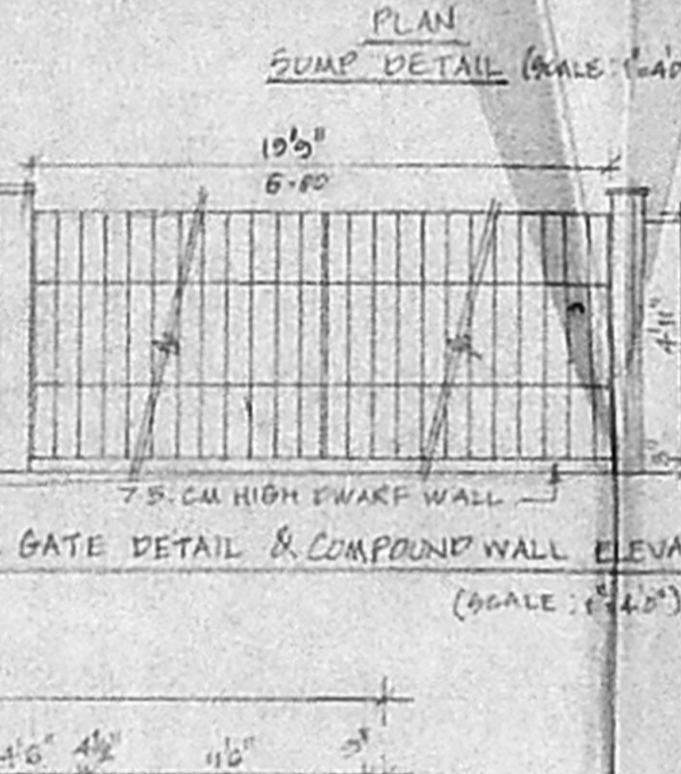


PLAN
 SUMP DETAIL (SCALE: 1"=4')


SECTION
 DETAIL OF COLLECTION SUMP FOR
 SULLAGE WATER FOR RECYCLED
 WATER FOR FLUSHING TOILETS ONLY
 (SCALE: 1"=4')

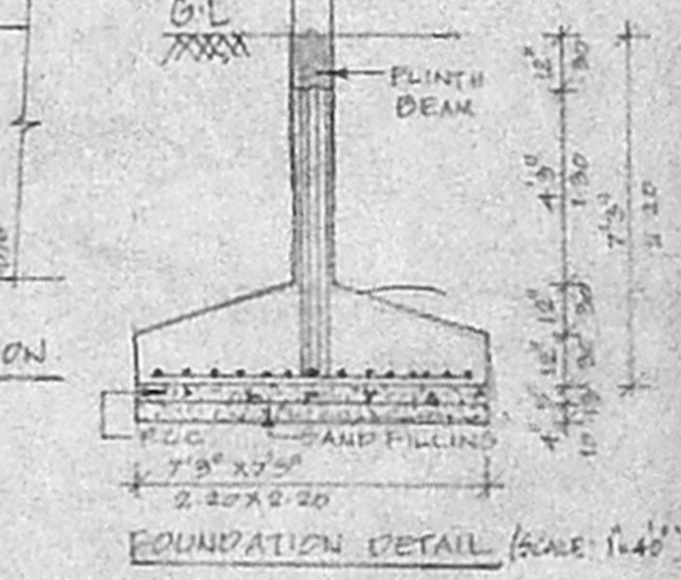

SECTION
 TYPICAL GATE DETAIL & COMPOUND WALL ELEVATION
 (SCALE: 1"=4')

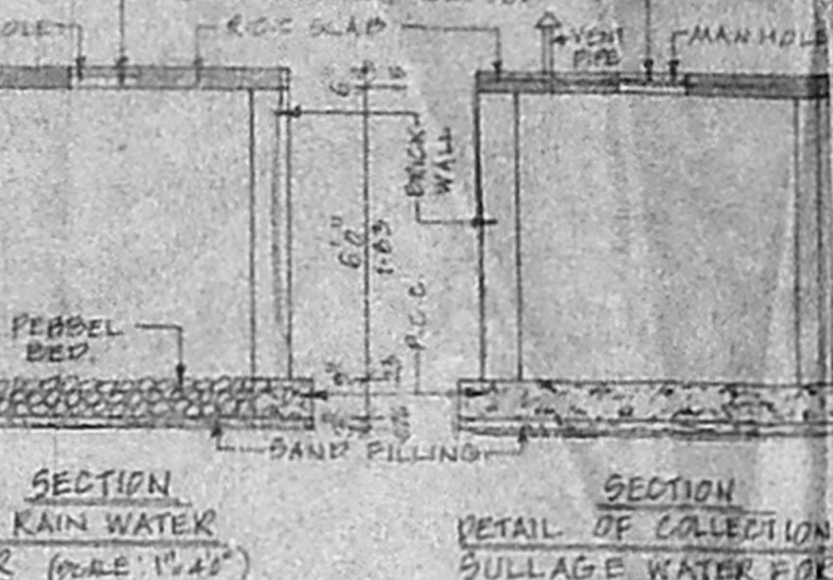

SECTION
 DETAIL OF COLLECTION SUMP FOR
 SULLAGE WATER FOR RECYCLED
 WATER FOR FLUSHING TOILETS ONLY
 (SCALE: 1"=4')

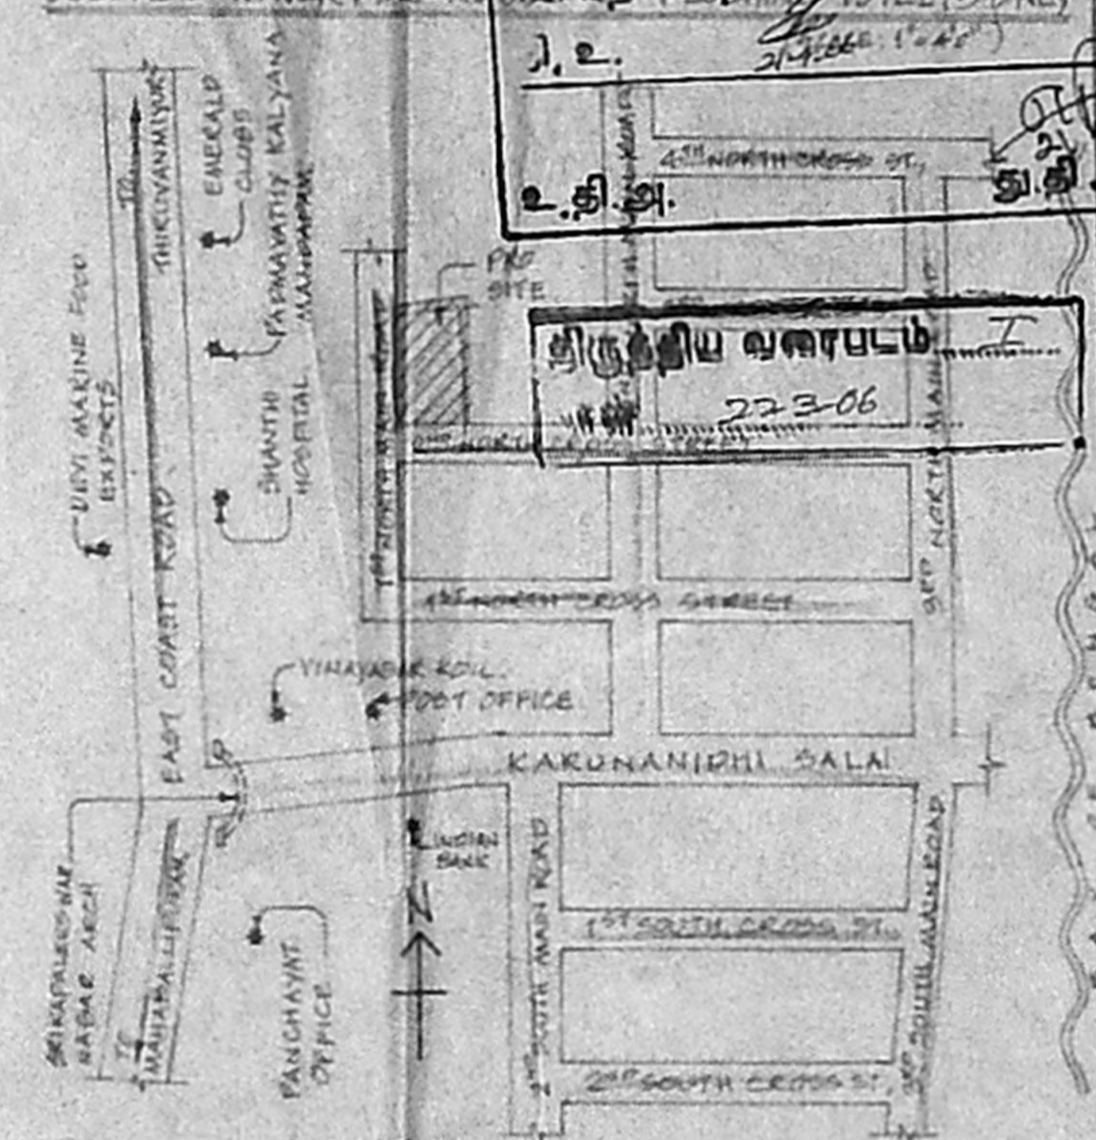

LOCATION PLAN
 (NOT TO SCALE)

PLAN SHOWING THE PROPOSED RESIDENTIAL
 BUILDING AT PLOT NO. 13A & 13B, 2ND NORTH
 CROSS STREET, SRIKAPALEESWARAR NAGAR
 IN S.NO 84/181, ASPER RATTA, 84/19A & 84/19B
 S.NO. 145, SHOROTRIUM NEELANGARAI VILLAGE,
 AMBARAM TALUK, KANCHIPURAM DISTRICT
 APPROVED LAYOUT LPDM NO: 24/74.

செ.பி.வ.கு. (பி) என்
 5. ஏ.என். 13/09/2005
 ச. வி. யா. என்.
 223-06


AREA STATEMENT	SQ. FT.	SQ. M.
TOTAL AREA	4815.20	447.90
F-31	7219.50	670.36
FLOOR AREA	1926.07	177.06
FIRST FLOOR	3081.59	286.39
SECOND FLOOR (PART)	1244.48	115.32
TOTAL	6249.31	580.79
SUBTOTAL (COVERED)	1093.72	96.07
F-31 PROVIDED	1.29	
FLOT COVERAGE	64.80%	

SCHEDULE OF JOINERIES	
ED	ENTRANCE DOOR
E	DOOR
O	OPENING
W	WINDOW
W	WINDOW
W	WINDOW
V	VENTILATOR


N
 SCALE: 1"=100'
 (OR) 1"=25.00'
 SHEET NO: 1/2

100' X 51'
 100' X 51'


K. VELAYUDHAN, D.C.E.
 Class II Licensed Surveyor, No. 942,
 Corporation of Chennai
 114/No. 36, Old No. 20, East Coast Road,
 Thiruvanniyur, Chennai - 600 081.
 Call : 9440037509, 081 - 24511485
 LICENSED SURVEYOR

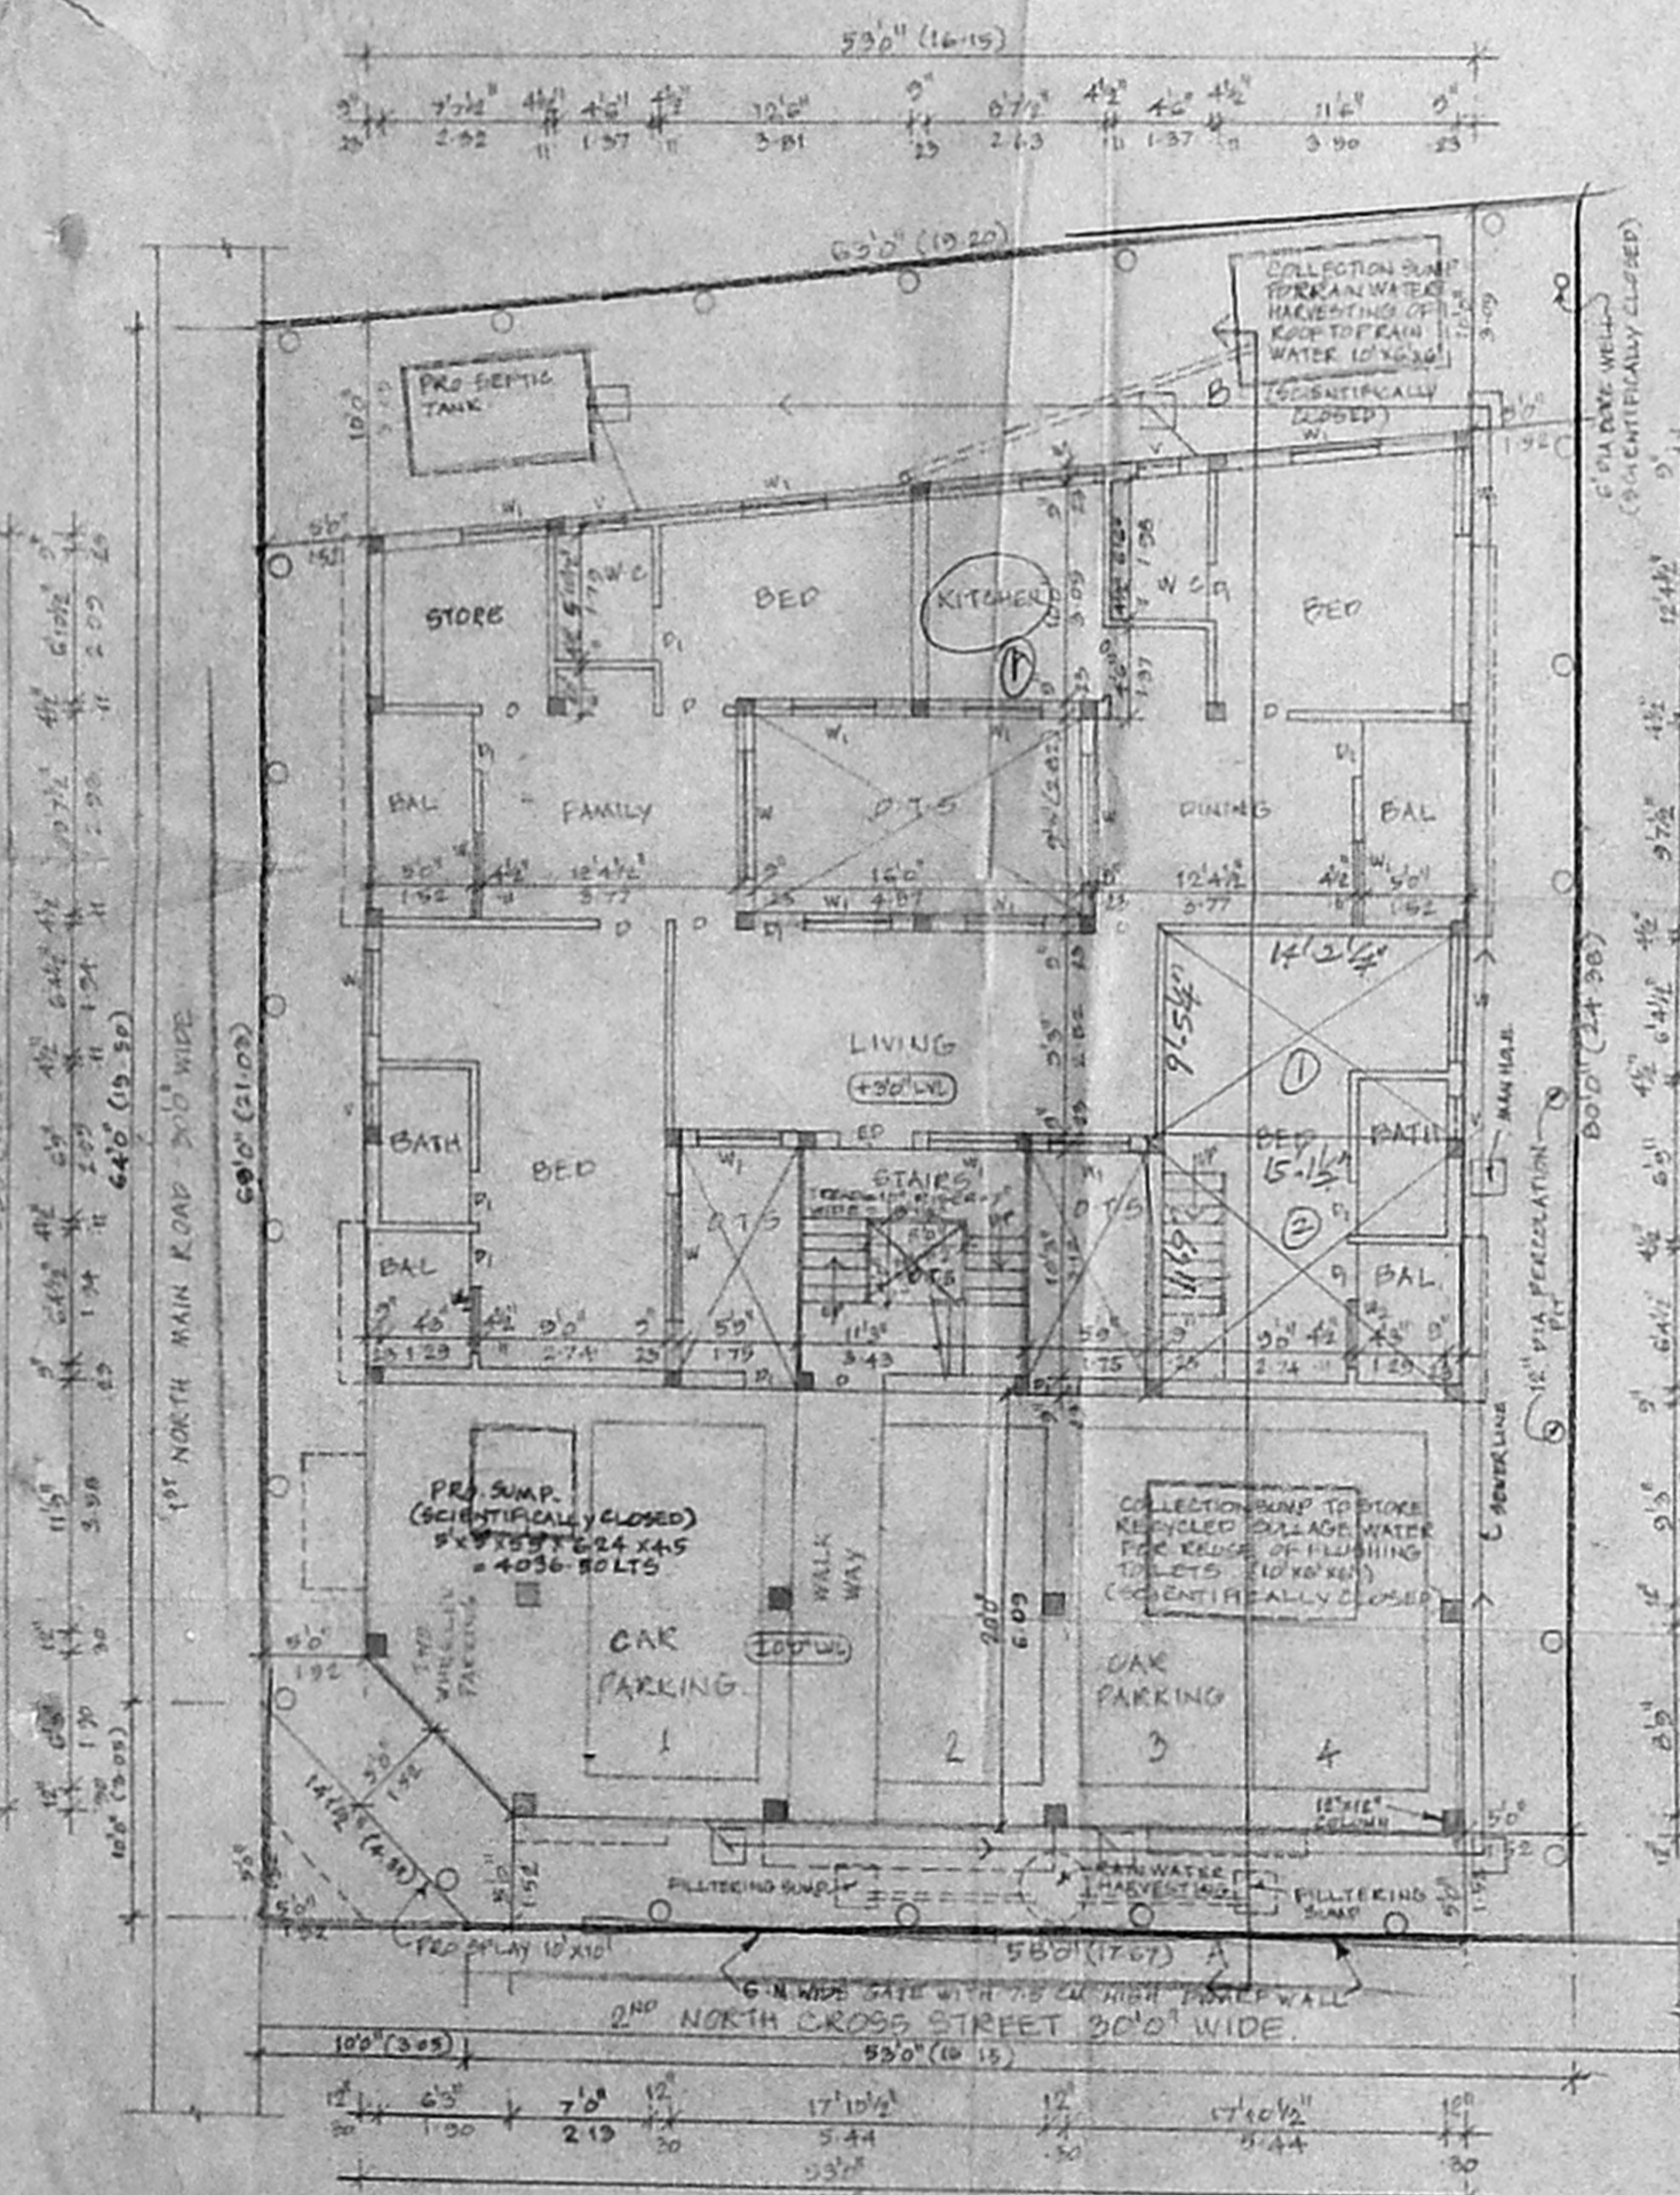


SITE CUM STILT (PART) / GROUND FLOOR (PART) PLAN.

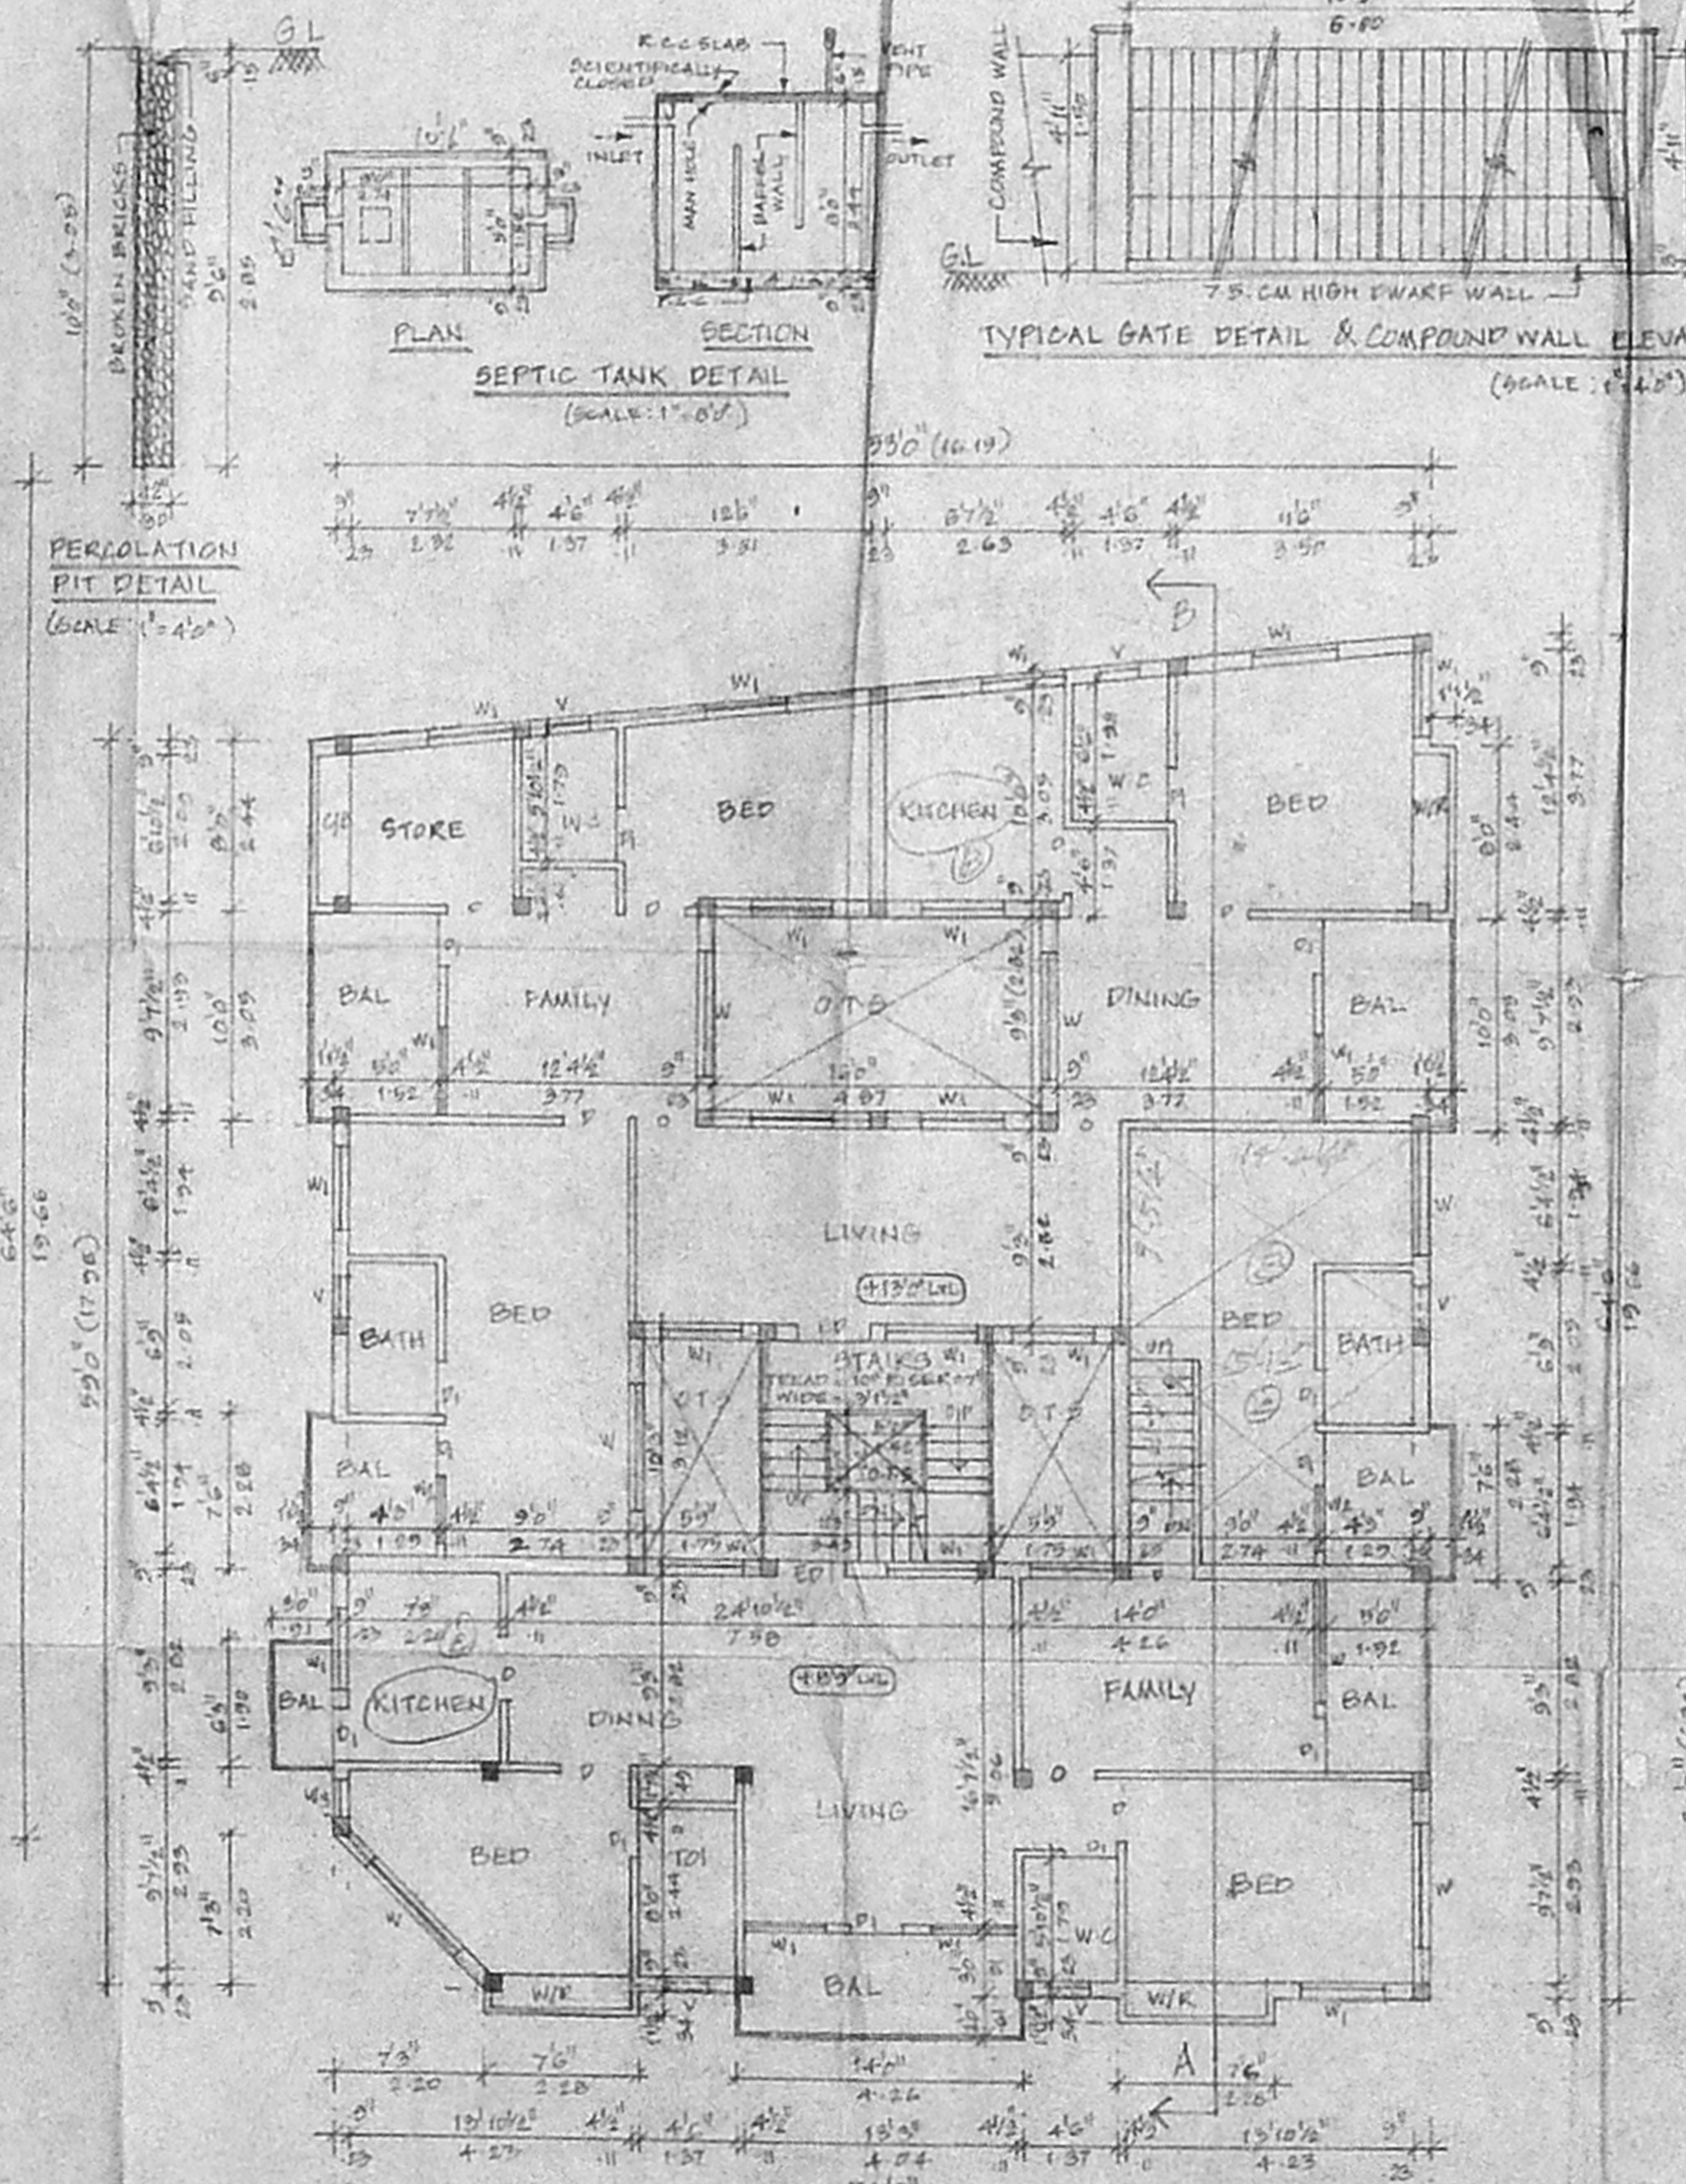

FIRST FLOOR PLAN.

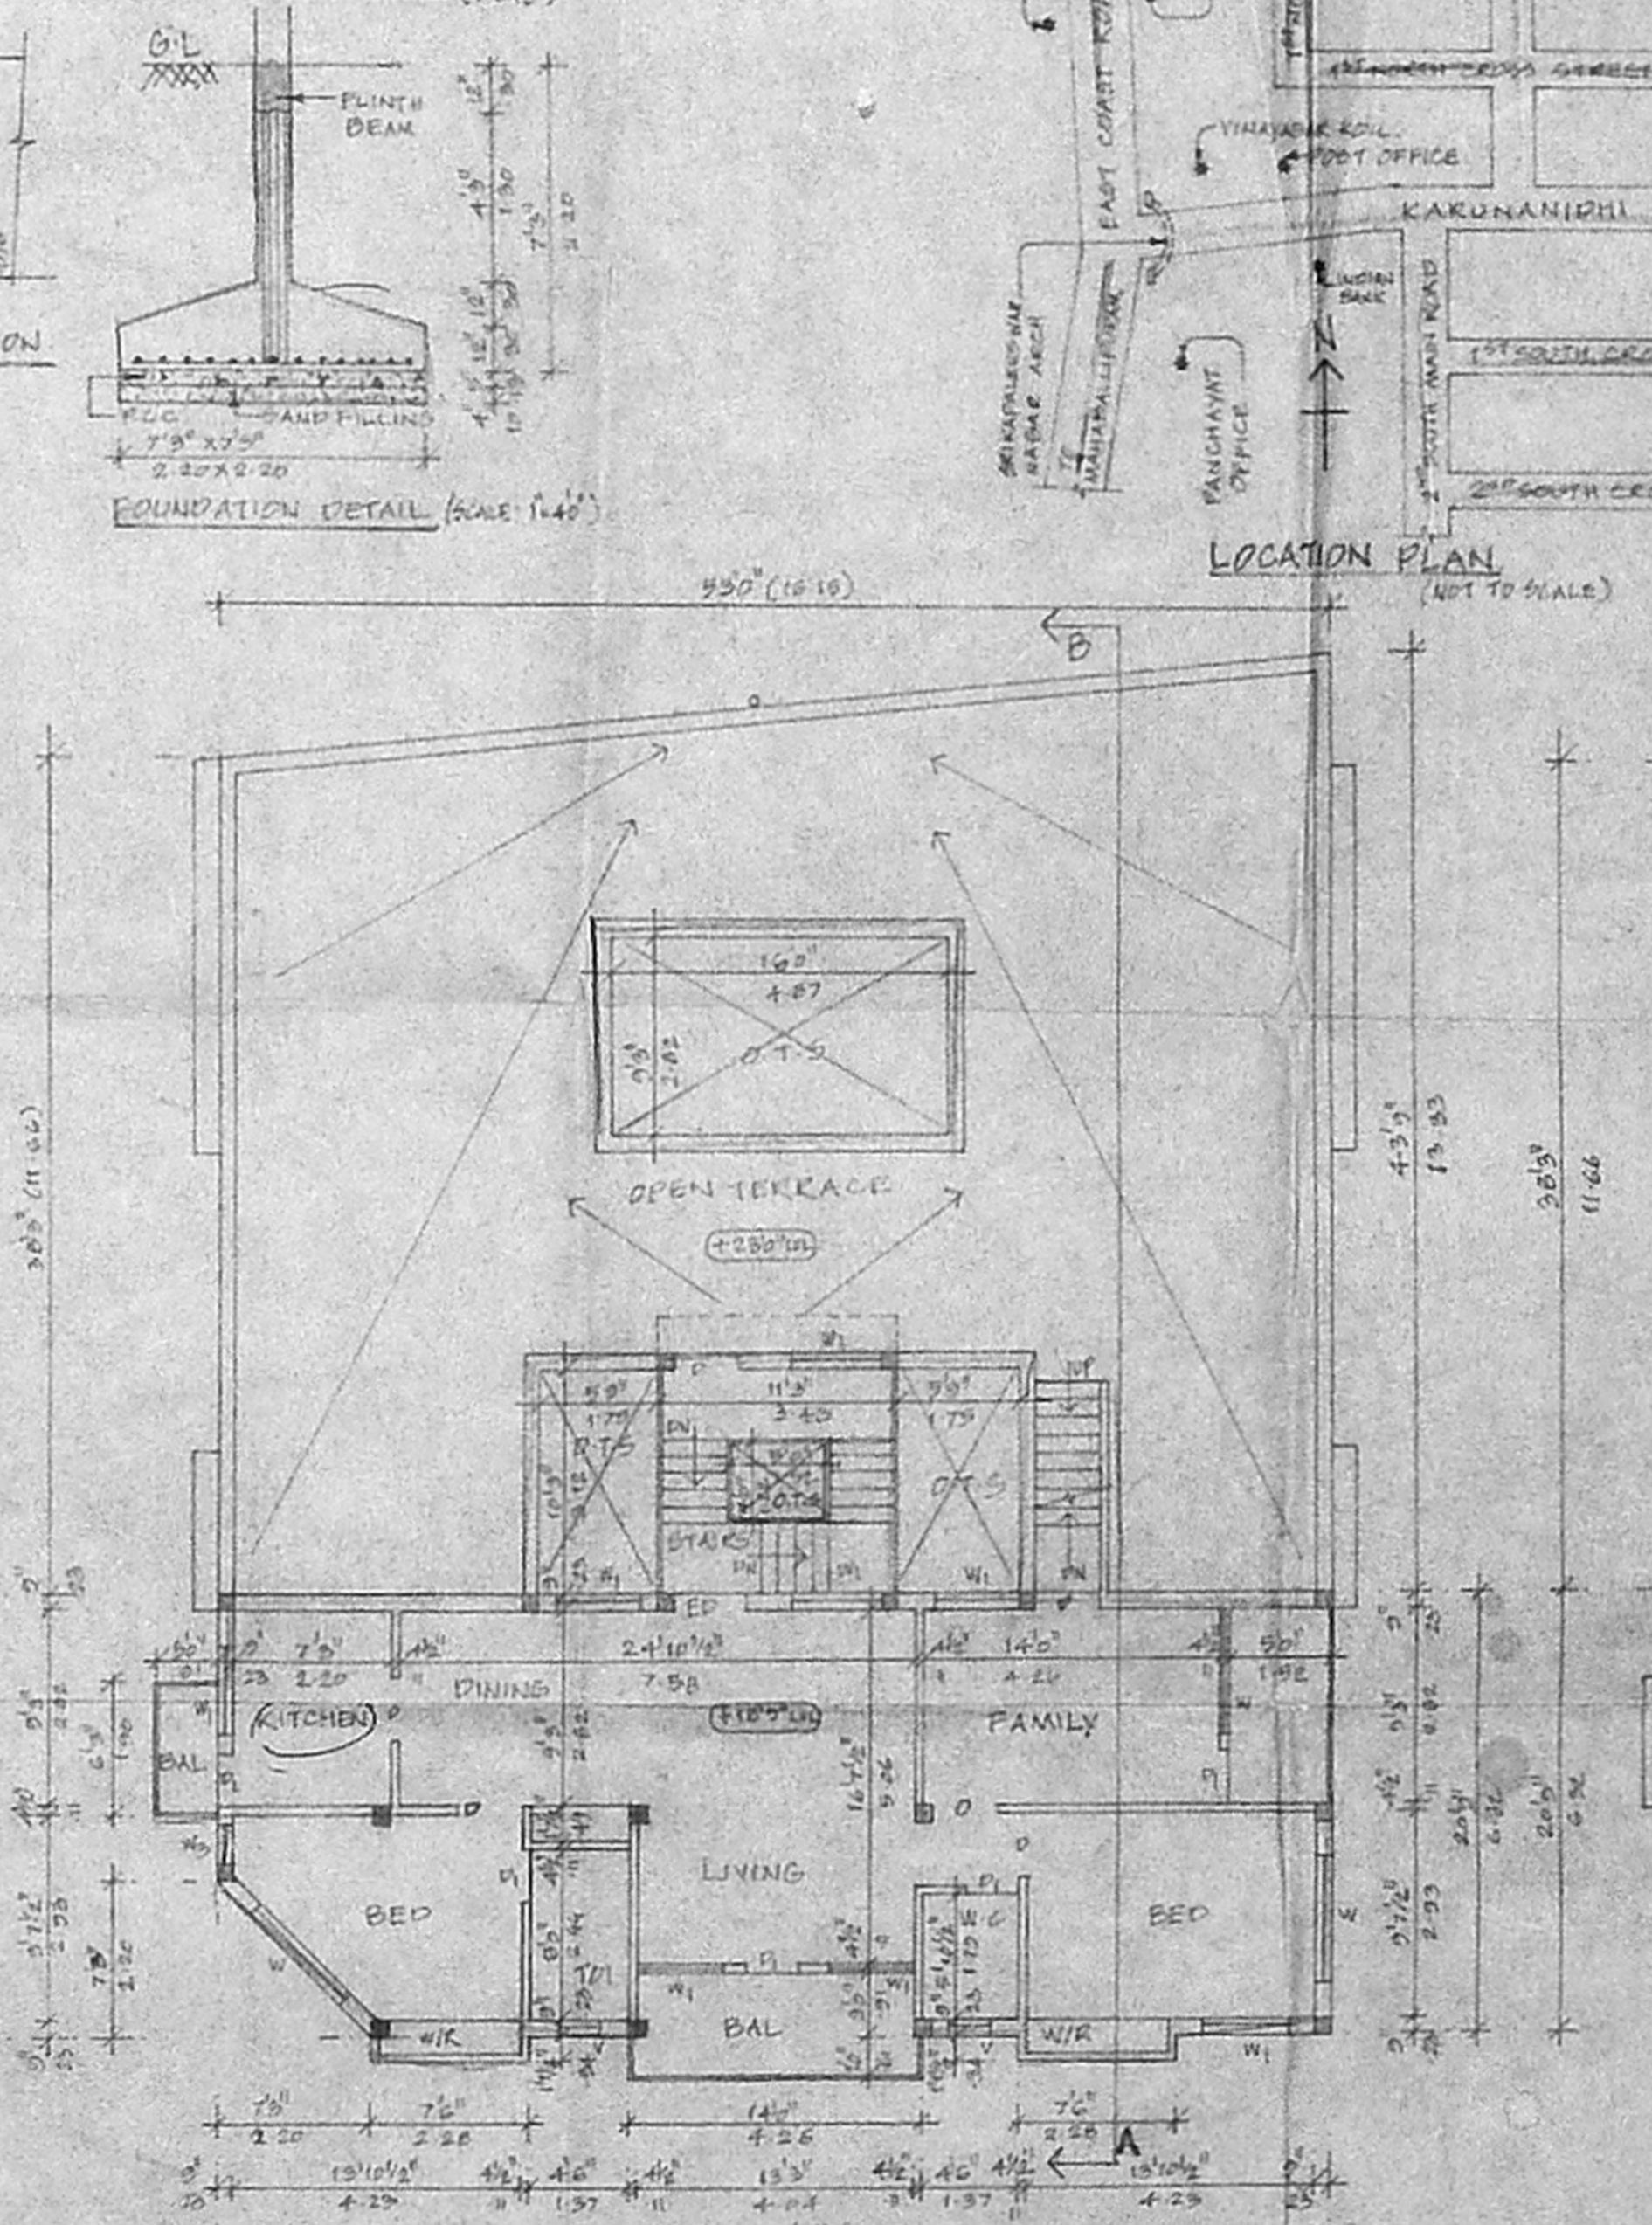

SECOND FLOOR PLAN (PART)

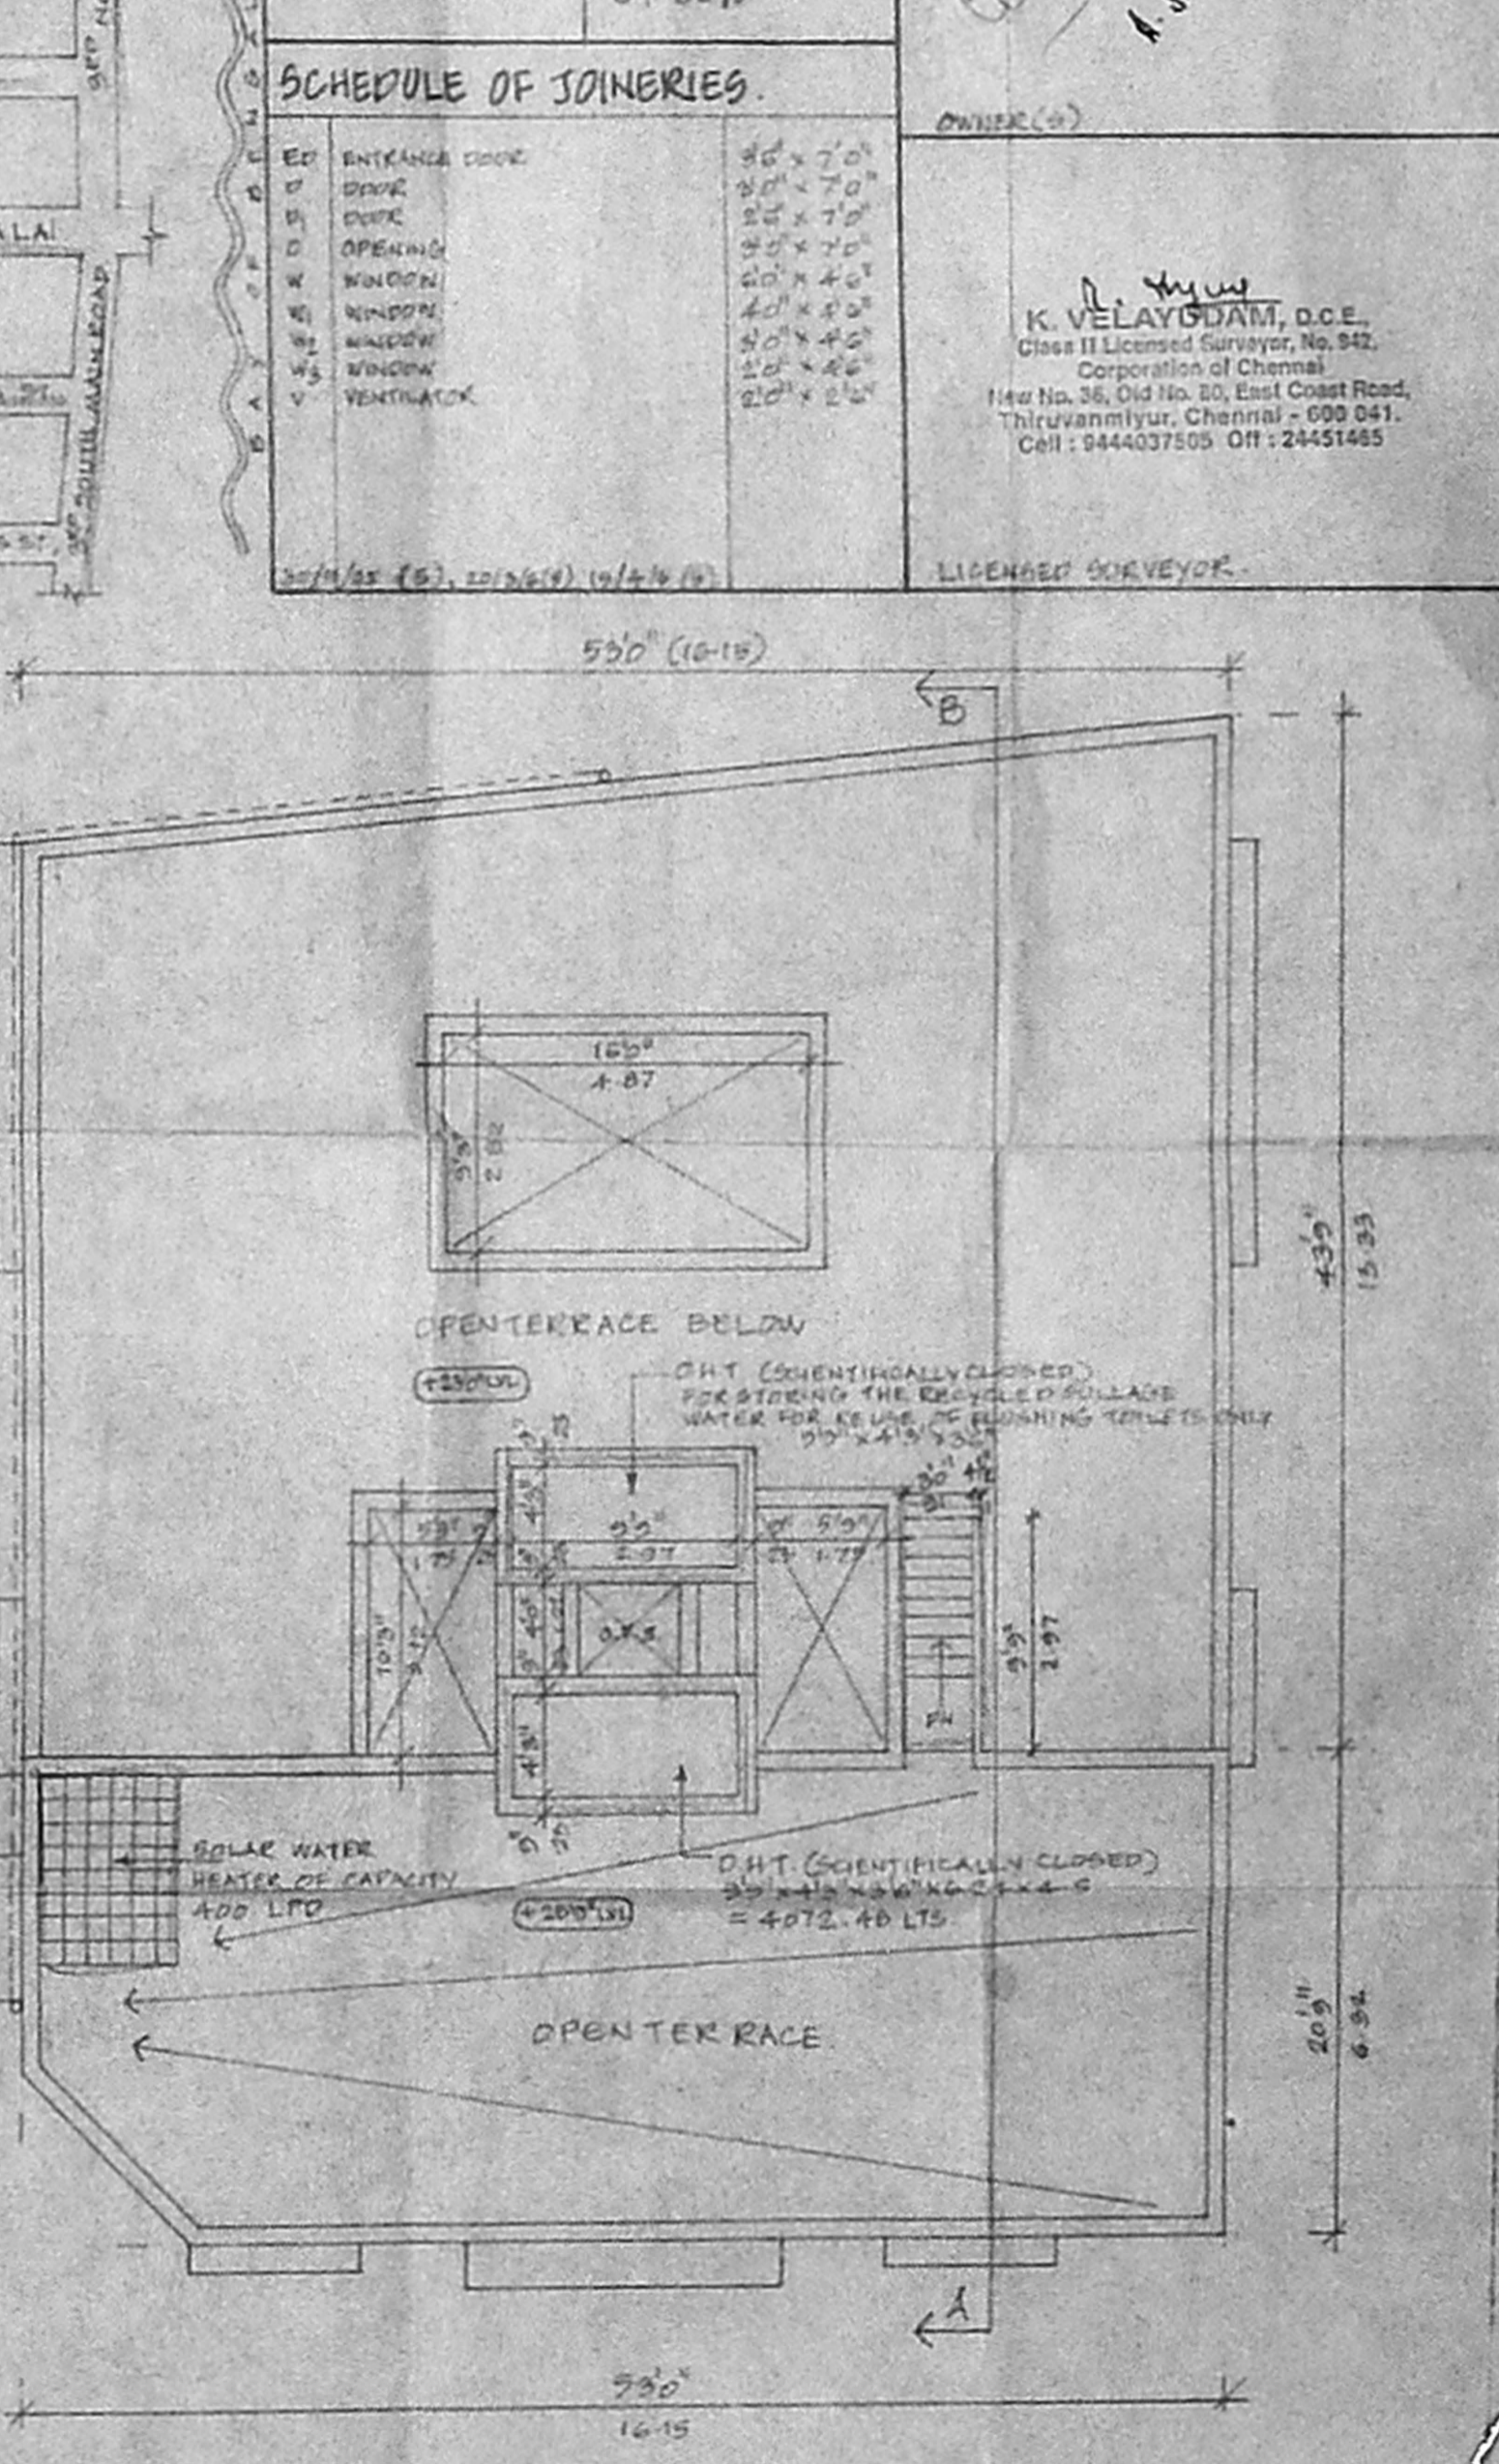

TERRACE FLOOR PLAN