

PLAN SHOWING THE PRO. CONSTRUCTION OF RESIDENTIAL BUILDING IN TS.NO.69/1, BLOCK NO.44, OF PULIYUR VILLAGE, AT DOOR NO.21/1, PASUMARTHY STREET, KODAMBAKKAM, CHENNAI-600 008.

சிறப்பு வரைபடம்  
 இவ்வலுவலகக் கட்டிடம் எண் A3/30940/05  
 நாள் 10.06.2011 குறிப்பிடப்பட்டுள்ள  
 வரையறைகளுக்கு உட்பட்டது  
 உறுப்பினர் செயலாக்காக  
 சென்னை பெருநகர் வளர்ச்சித் துறம்  
 தொலை - 600 008.

SCALE 1:100  
 SPECIFICATION  
 • FOUNDATION IN R.C.C. WITH M25  
 • REINFORCEMENTS OVER P.C.C. & SAND FILLING  
 • BRICKWORK IN CM 1:5 MIX USING STOCK BRICKS  
 • ALL R.C.C. WORKS ARE IN MIX WITH M25  
 • REINFORCEMENTS  
 • FLOORING CONCRETE 1:4:8 MIX FINISHED WITH  
 • CERAMIC TILES JOINERIES ARE IN TEAKWOOD.

JOINERY -

TYPE	DESCRIPTION	SIZE
MD	DOOR	3'6"X7'0" 1006X2134
D1	"	3'0"X7'0" 915X2134
D2	"	2'6"X7'0" 782X2134
W	"	4'0"X4'6" 1220X1372
V	VENTILATOR	3'0"X2'0" 915X610

AREA STATEMENT -

DESCRIPTION	PATTA	SQ.FT	SQ.M
PLOT AREA	4879.0	453.3	
GROUND FLOOR	1844.0	171.34	
STILT FLOOR	1032.0	95.87	
FIRST FLOOR	2965.0	275.37	
SECOND FLOOR	1088.0	101.08	
TOTAL		547.76	

COV.64.7% FSI 1.29


COLOUR CODE -  
 PROPOSAL  
 ROAD  
 BOUNDARY




OWNER'S SIGNATURE -  
 102 X 59

S. ATHIYAN, B.E.,  
 CIVIL & ARCHT. ENGINEER,  
 CIVIL & ARCHT. SURVEYOR, No. 161  
 Co-operation Street, T. 1  
 B. N. Nagar, Chennai - 600 008  
 Mobile: 9120444


LICENSED SURVEYOR

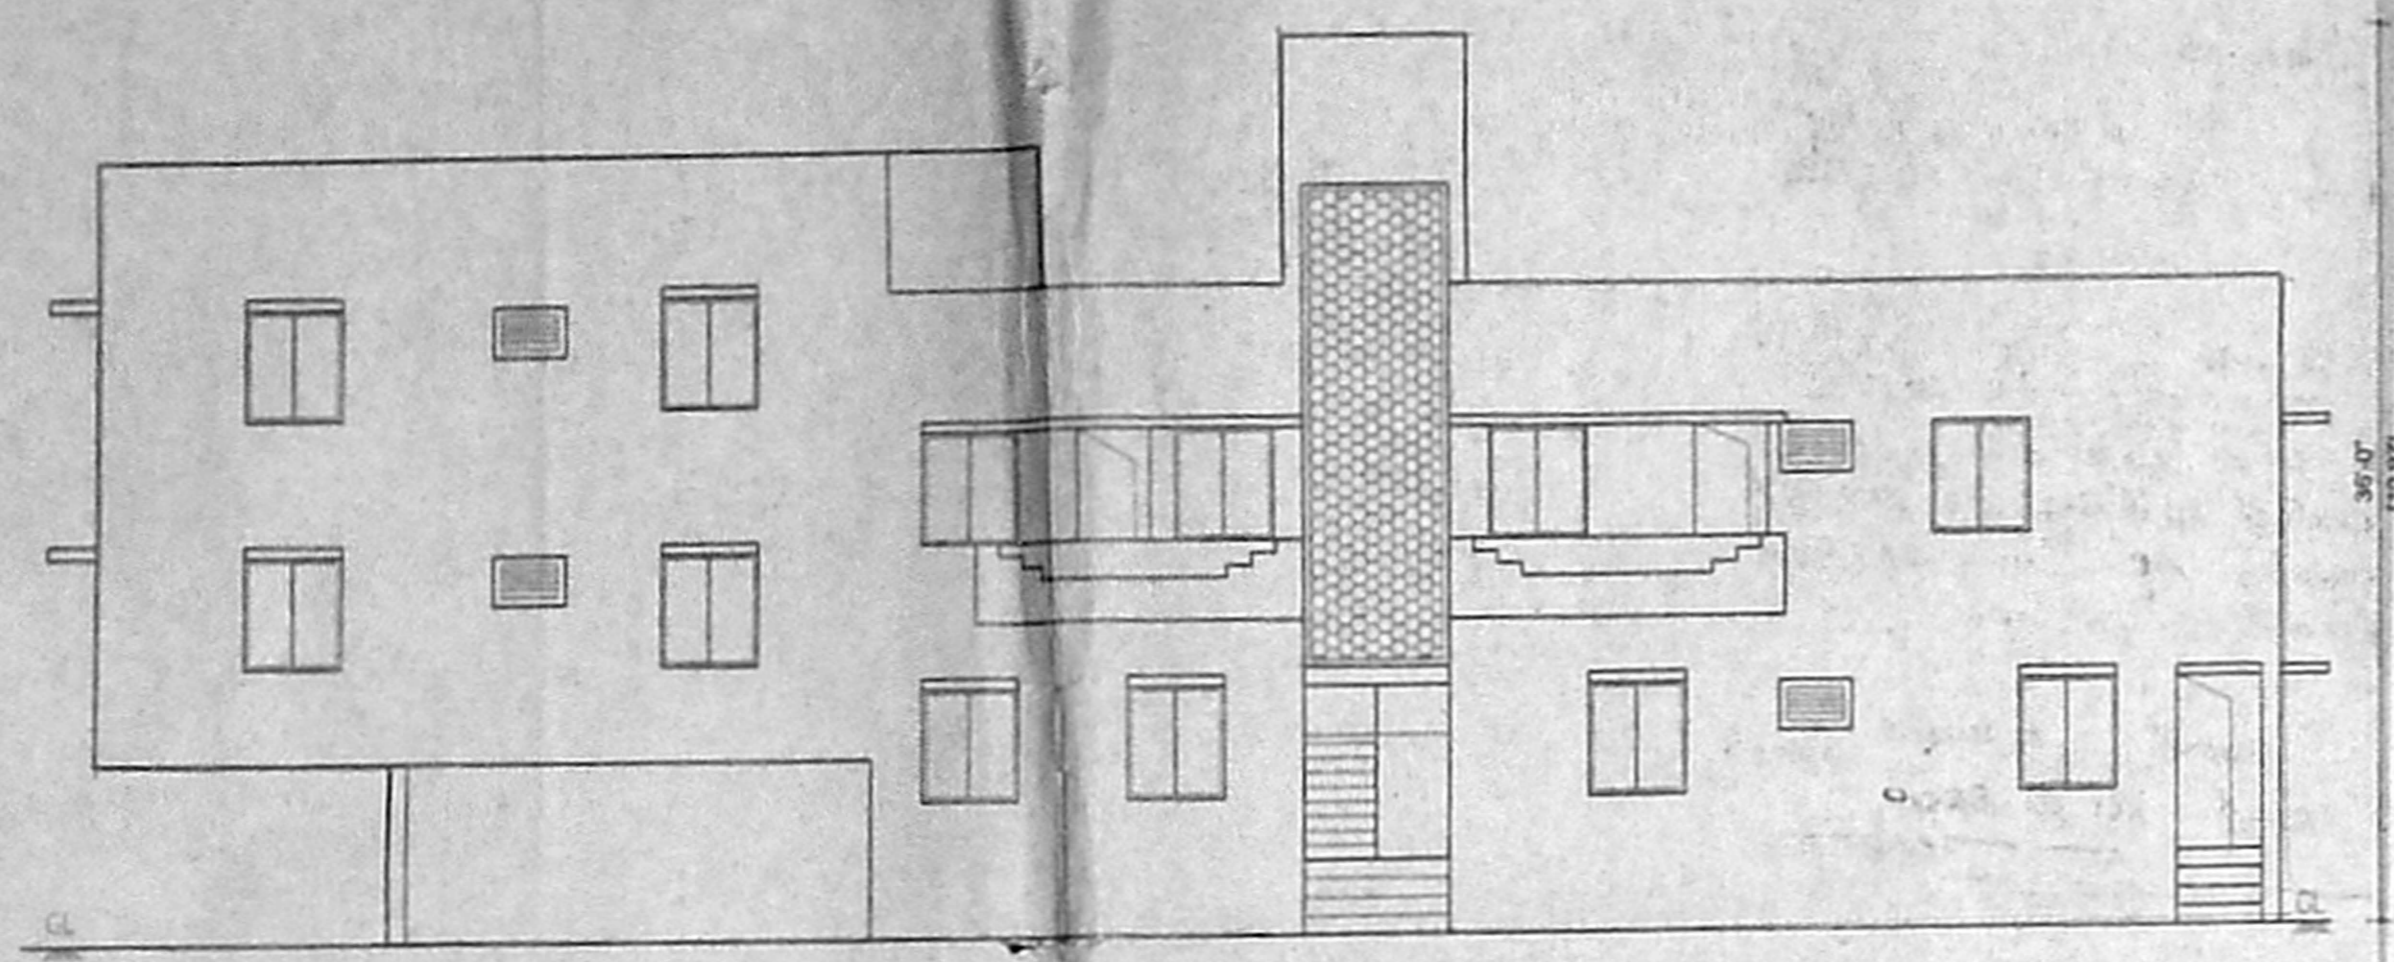


ELEVATION

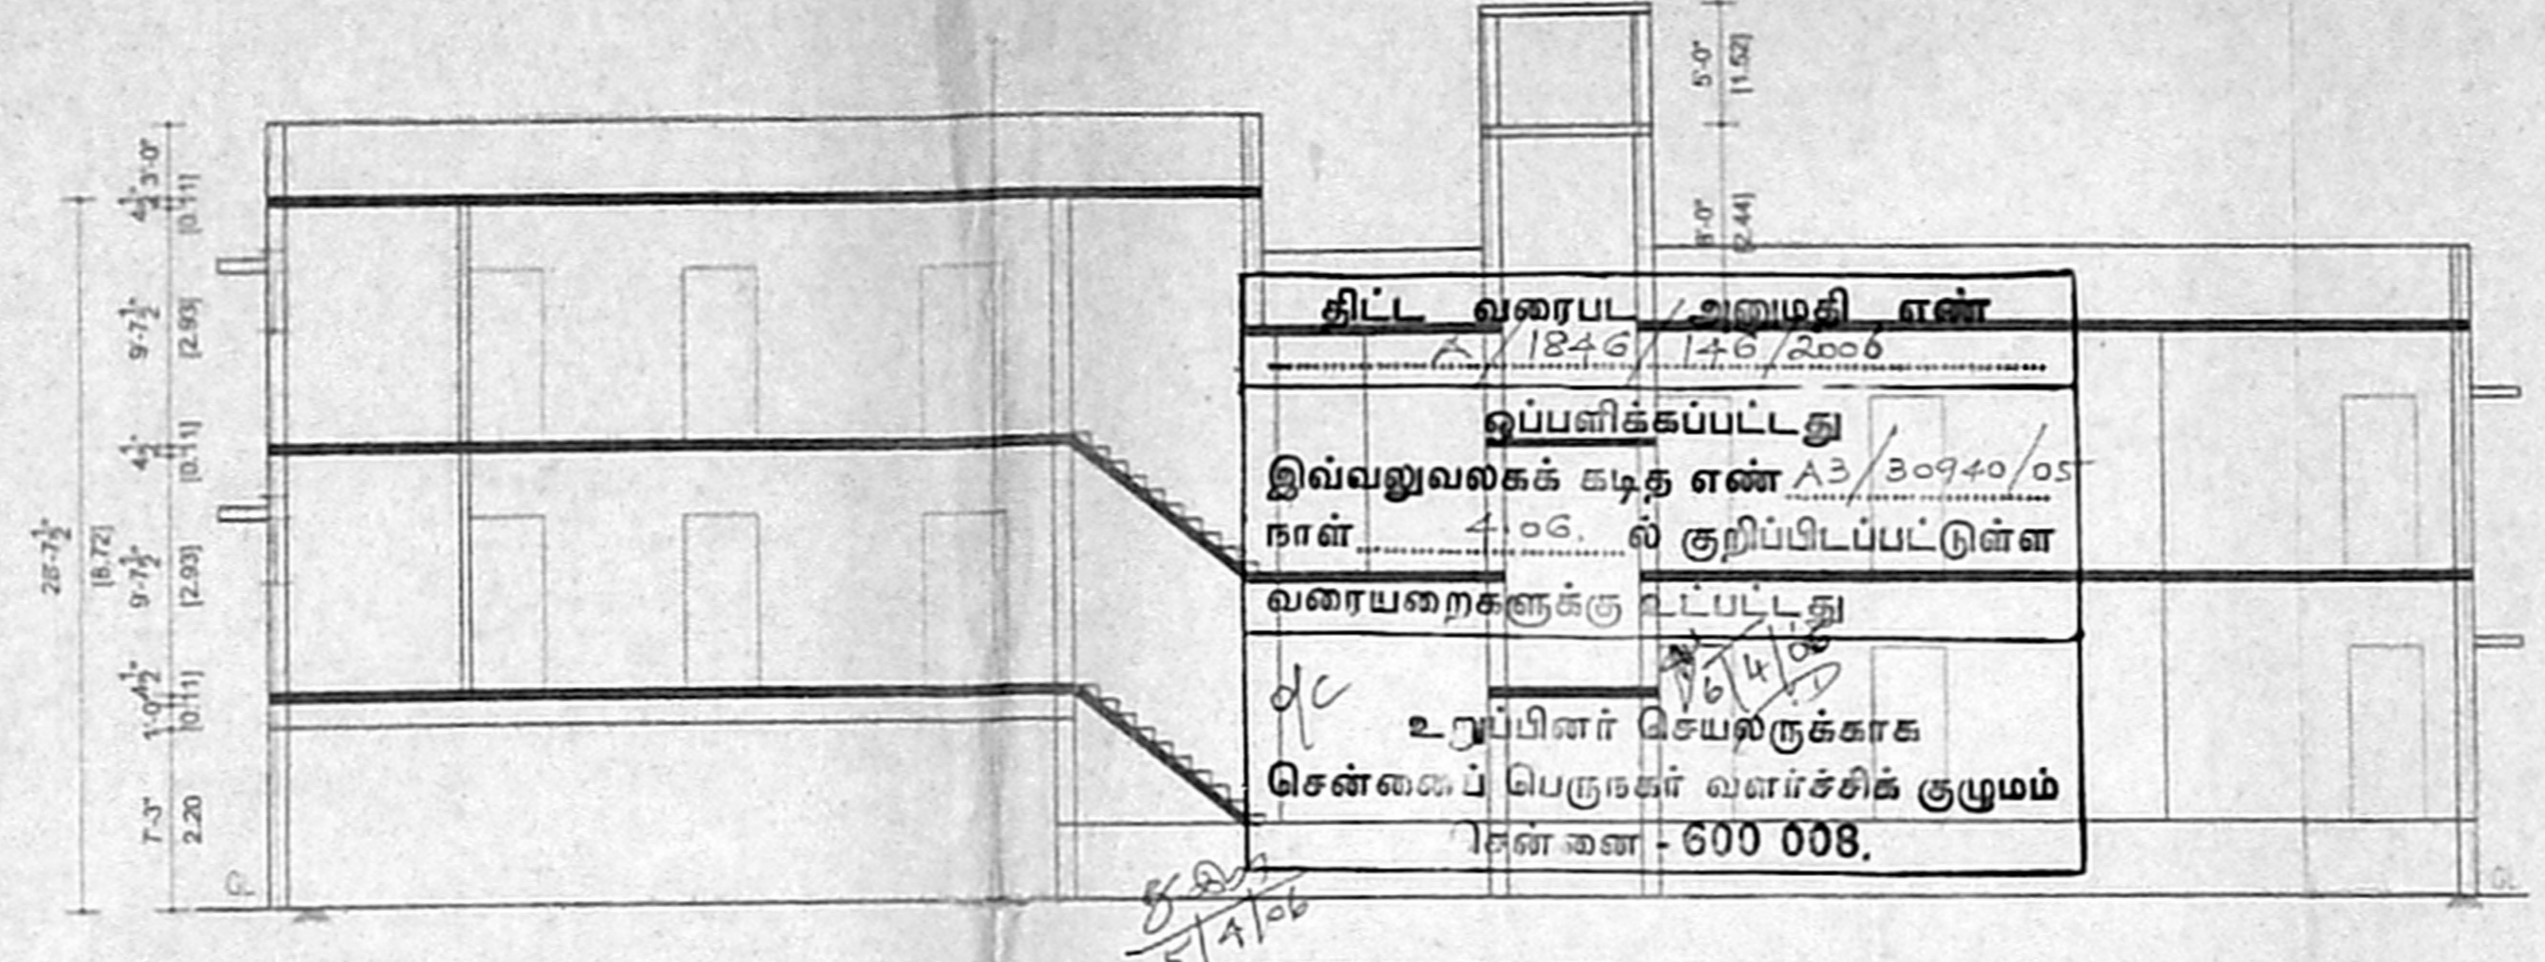


SECTION ON CC

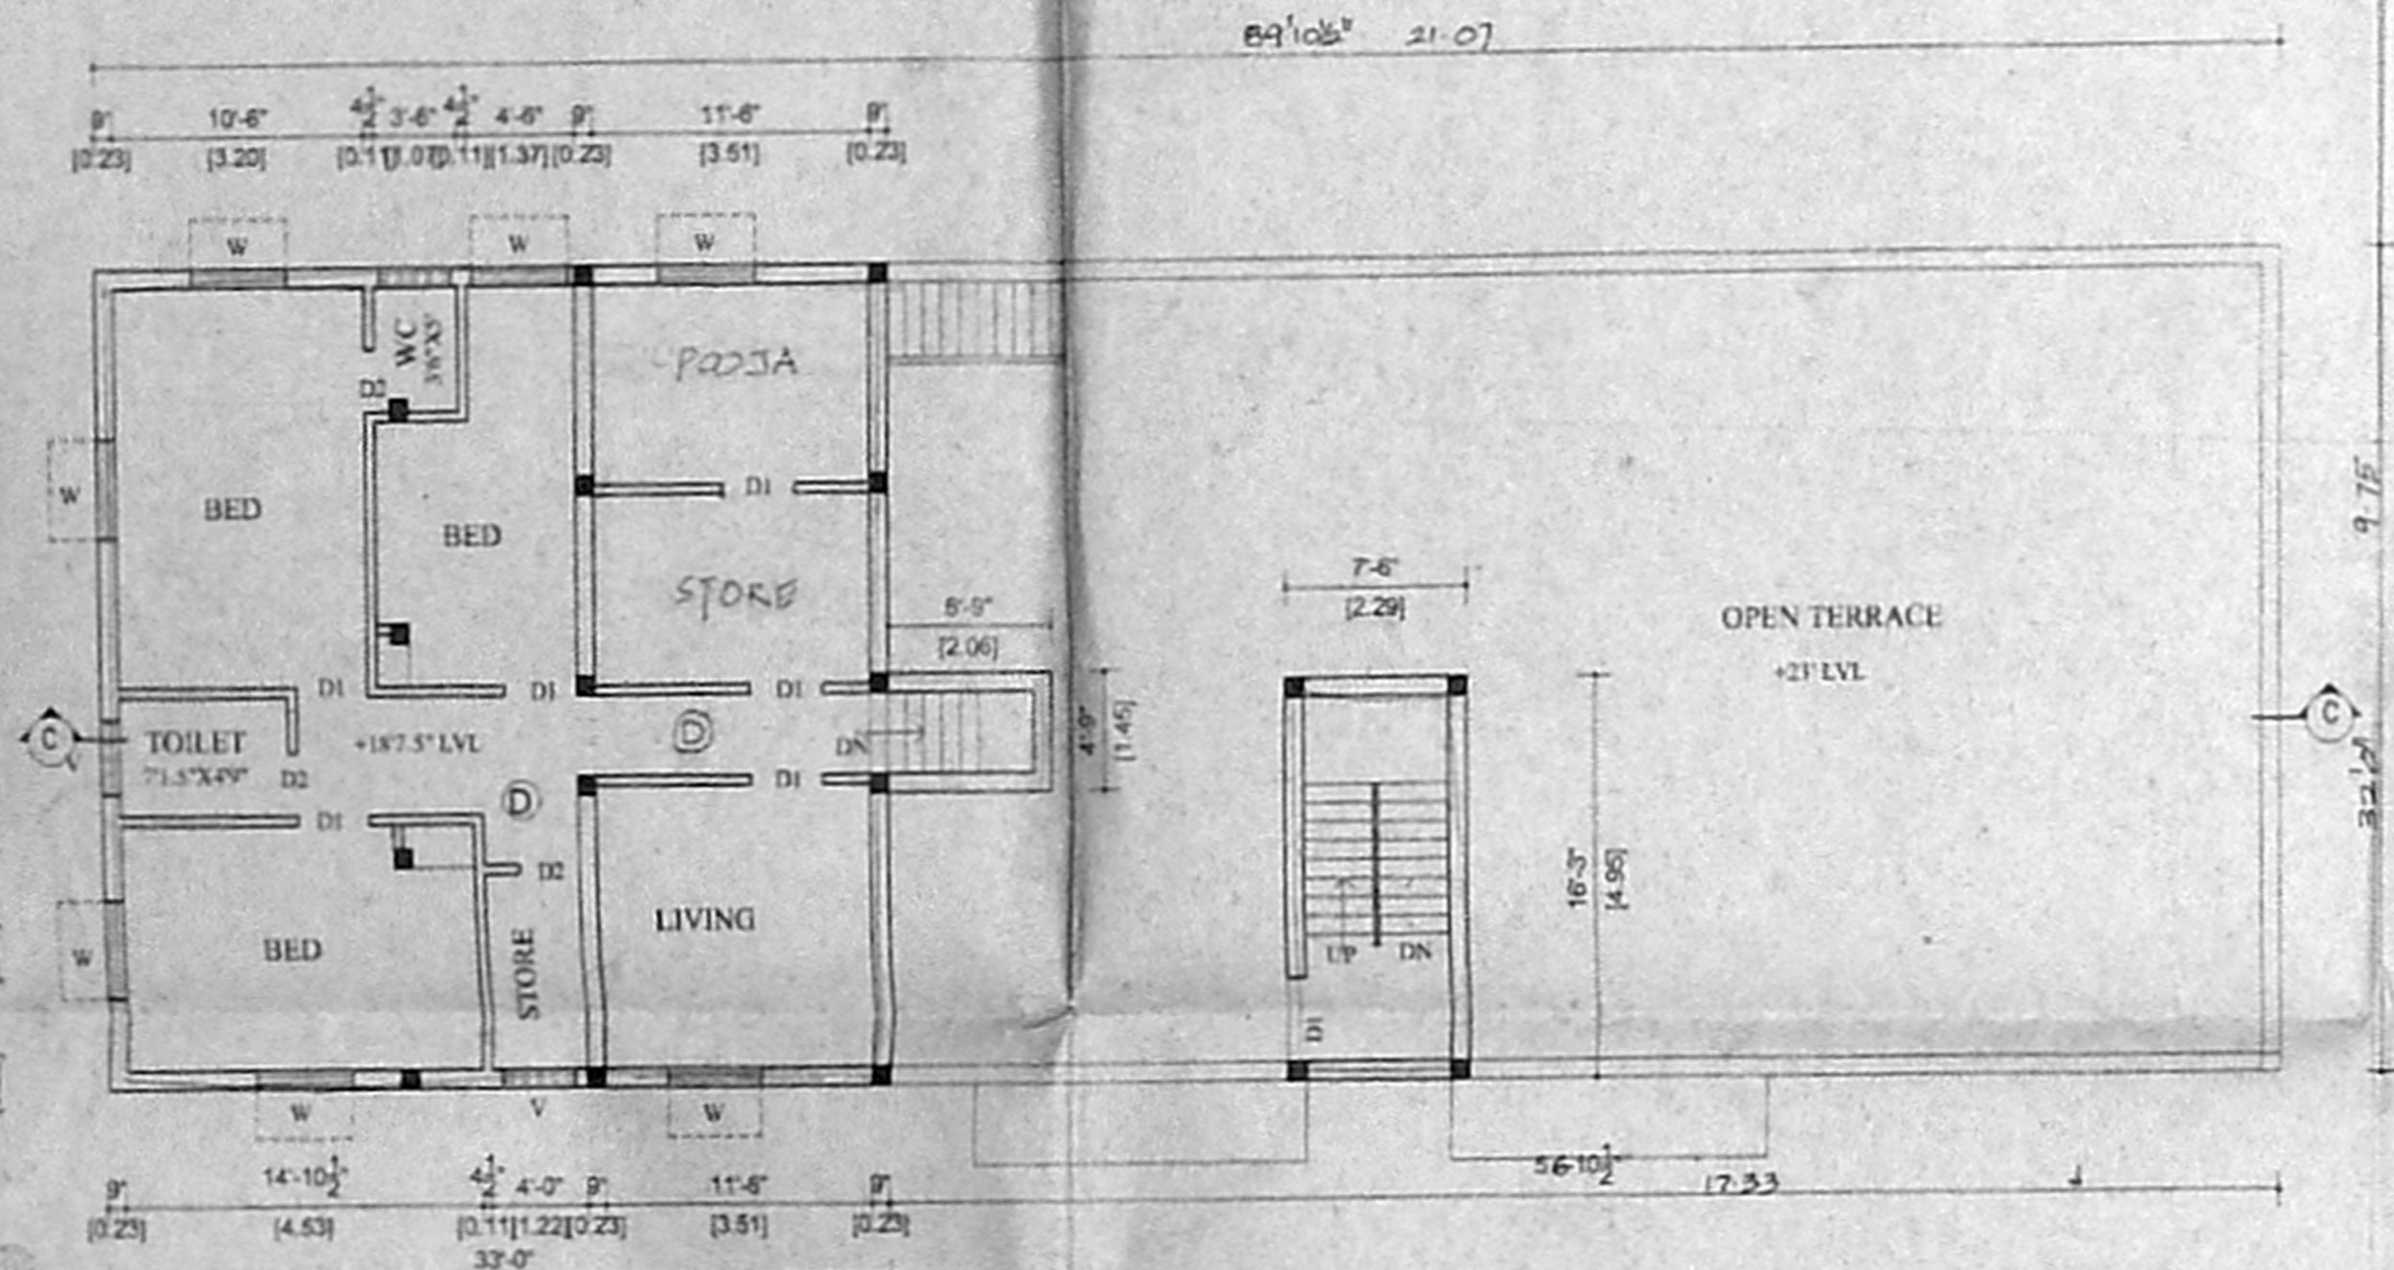


SECOND FLOOR PLAN PART

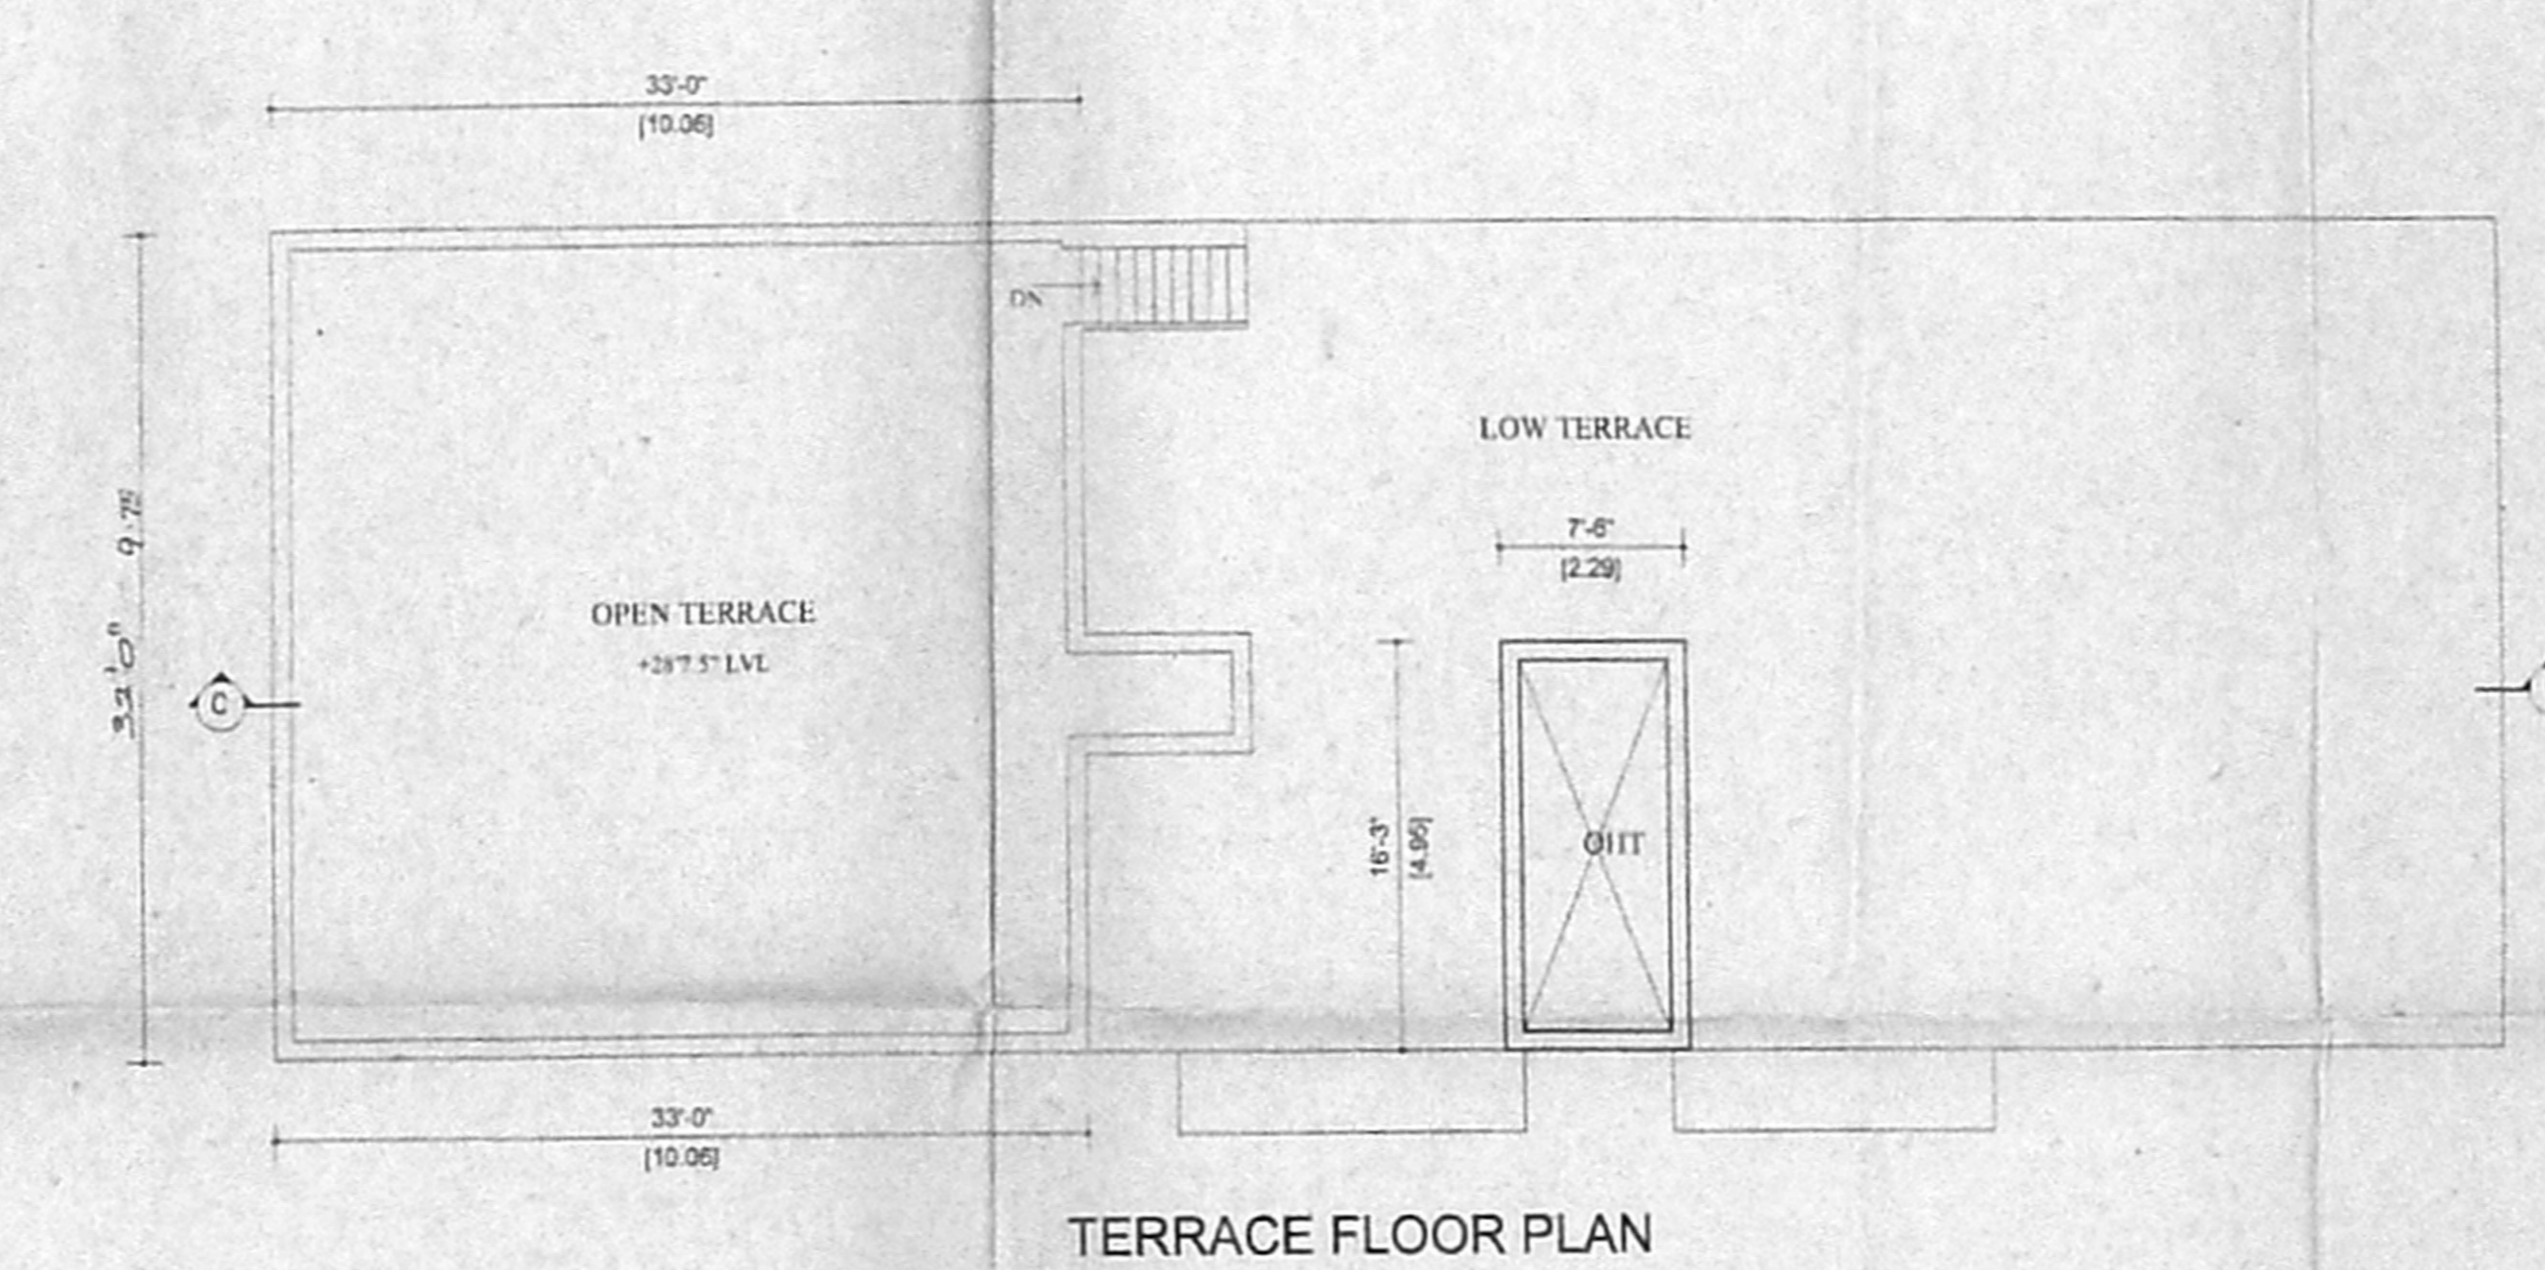


TERRACE FLOOR PLAN

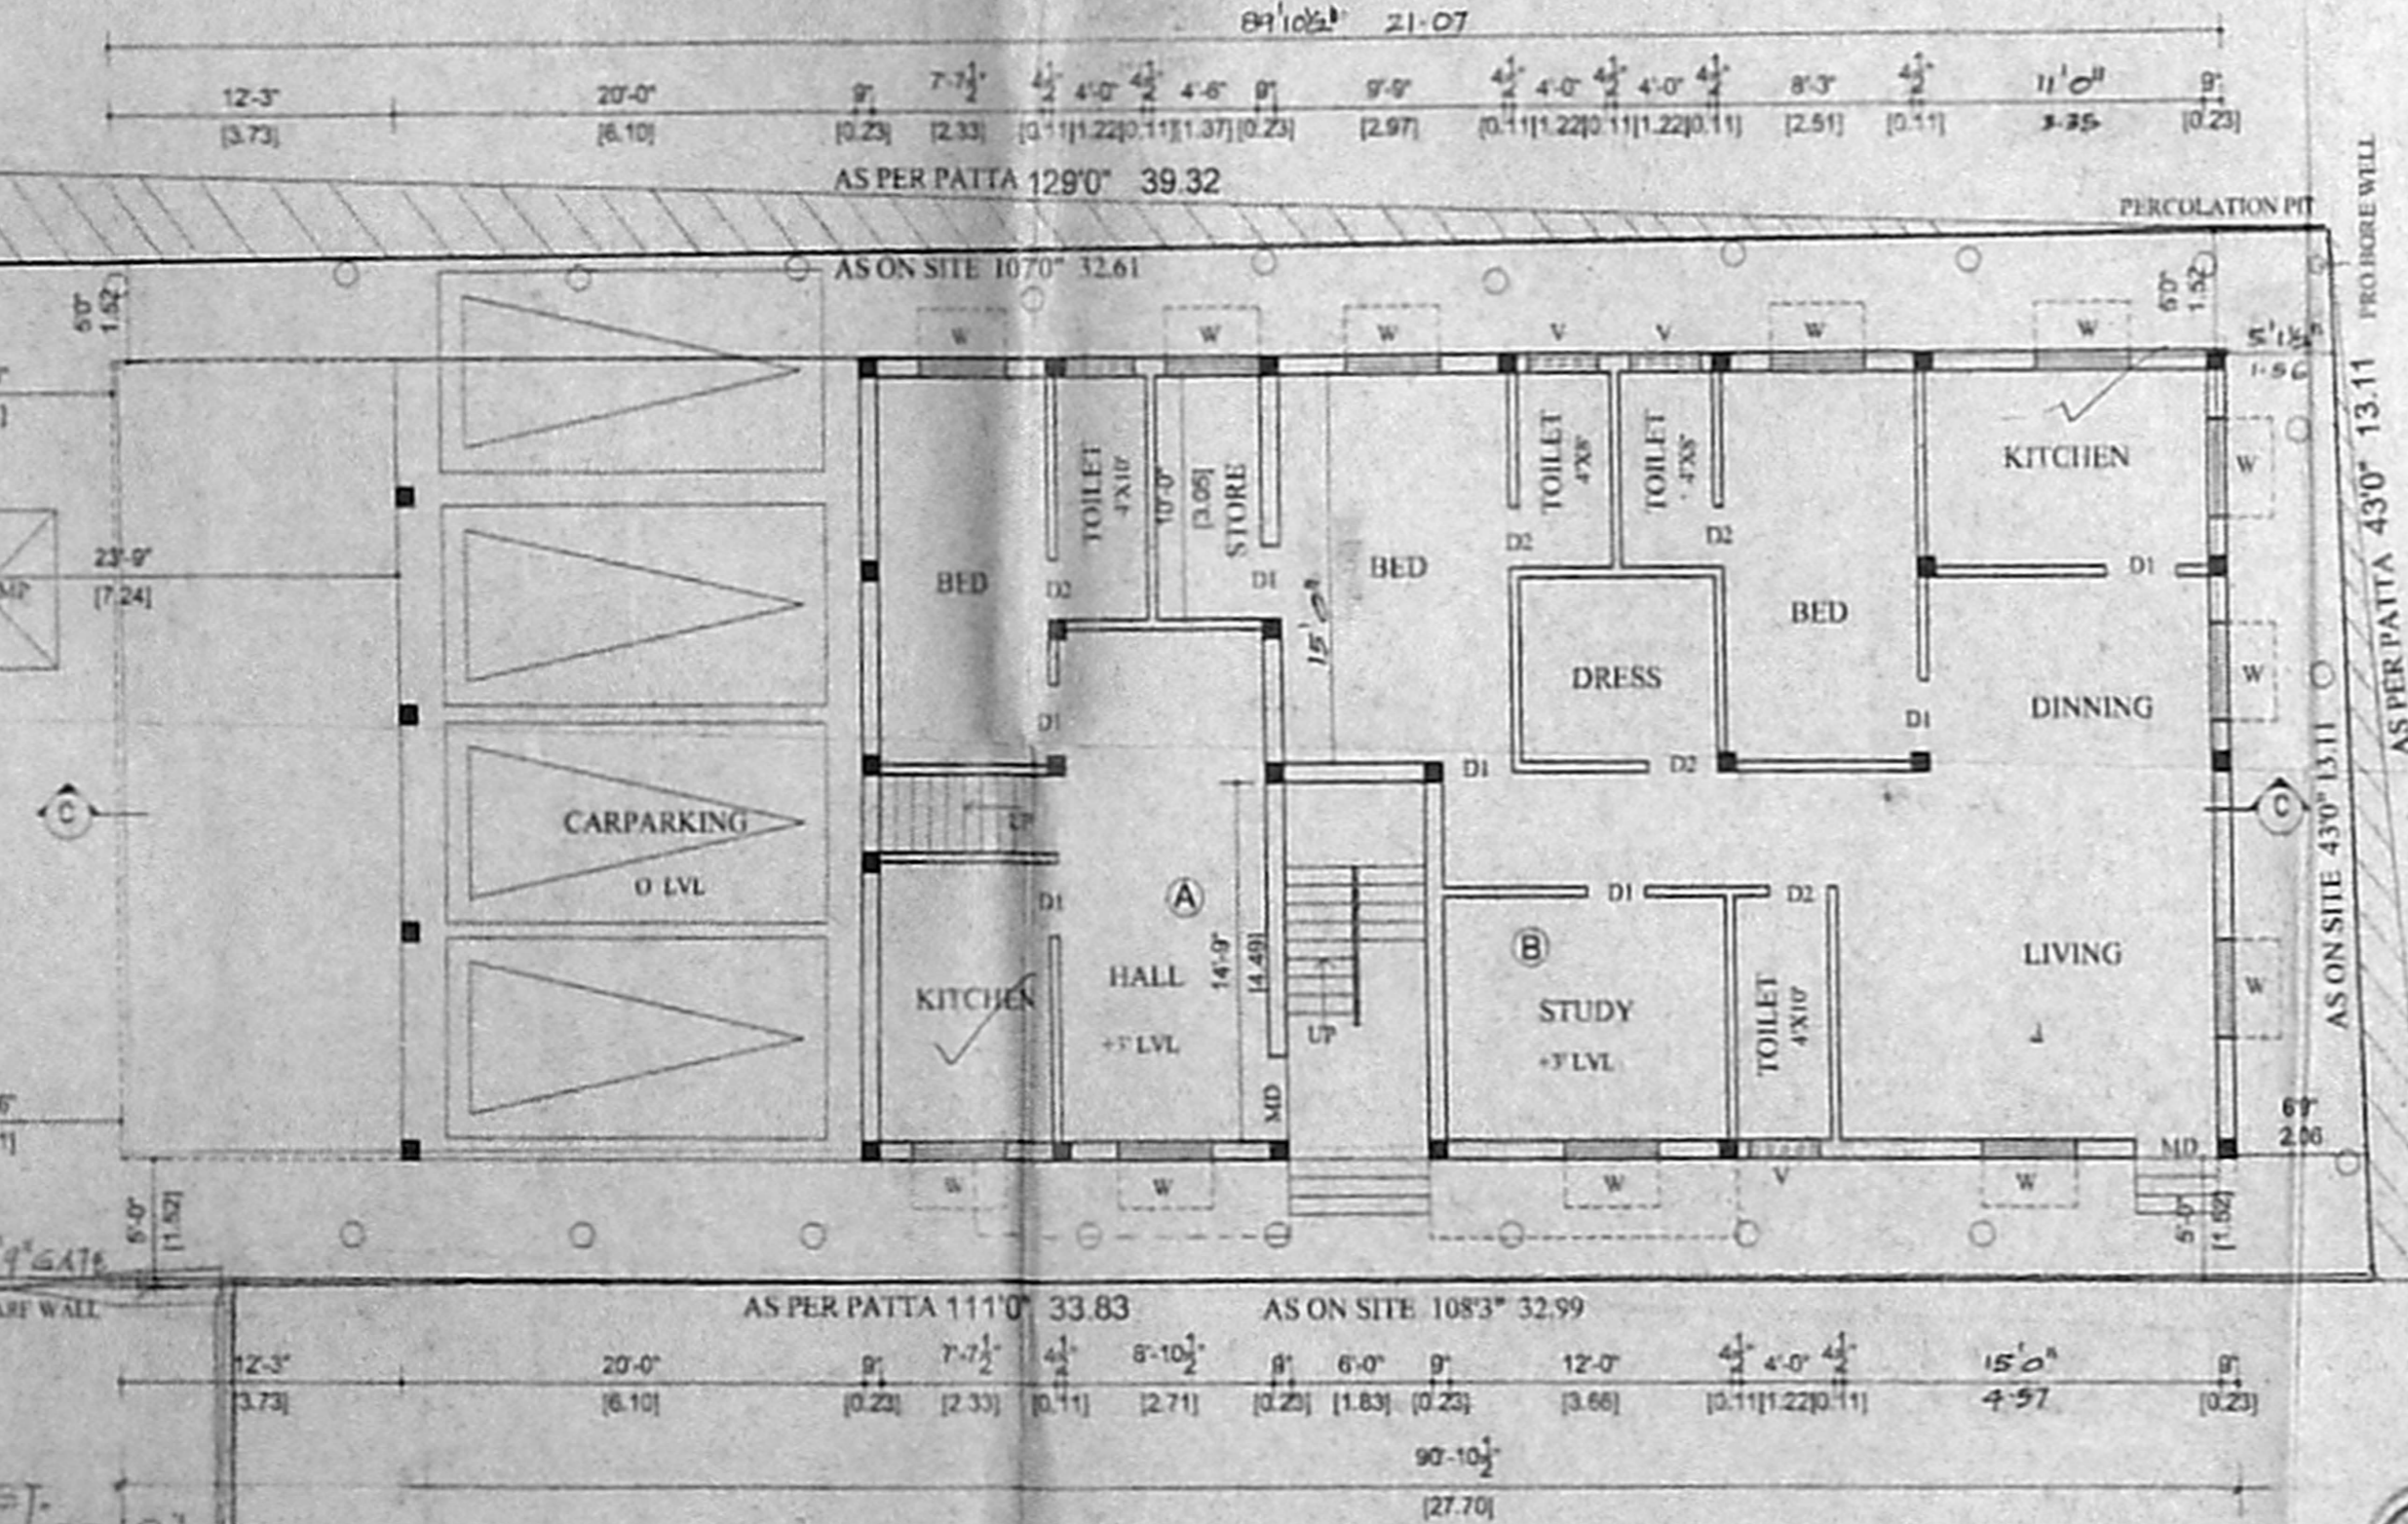


SITE/GROUND /STILT FLOOR PLAN

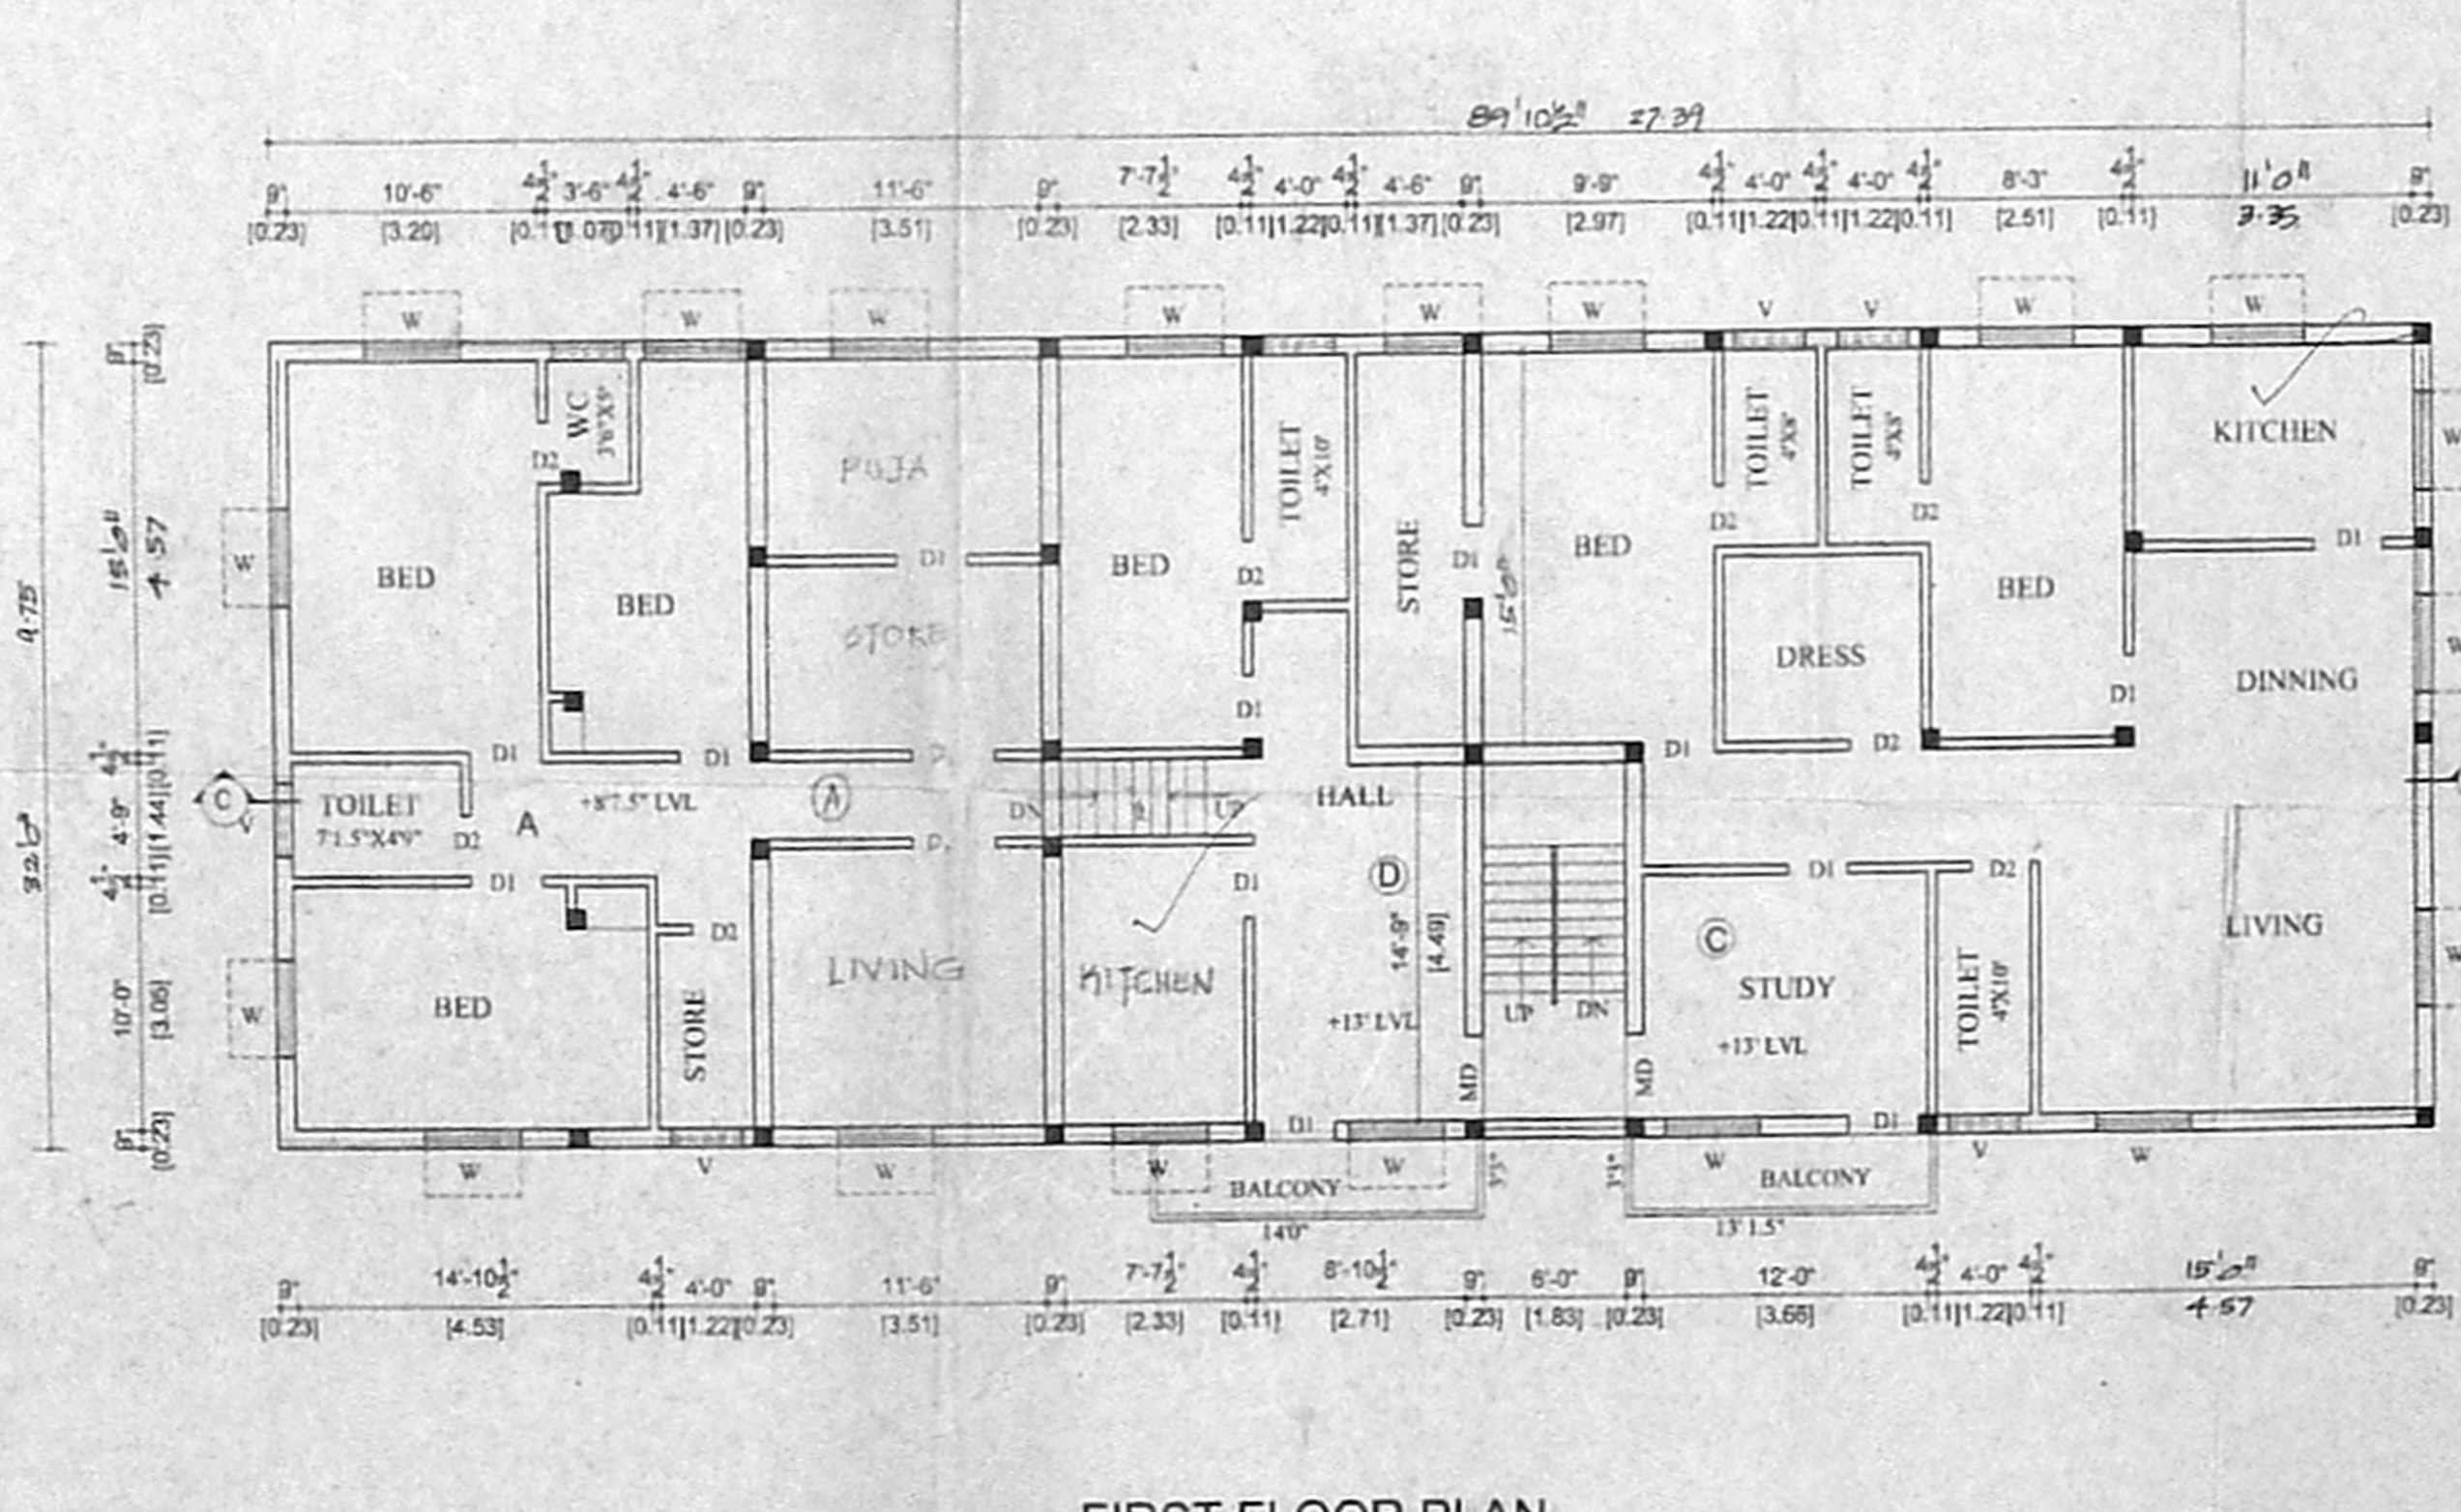


FIRST FLOOR PLAN

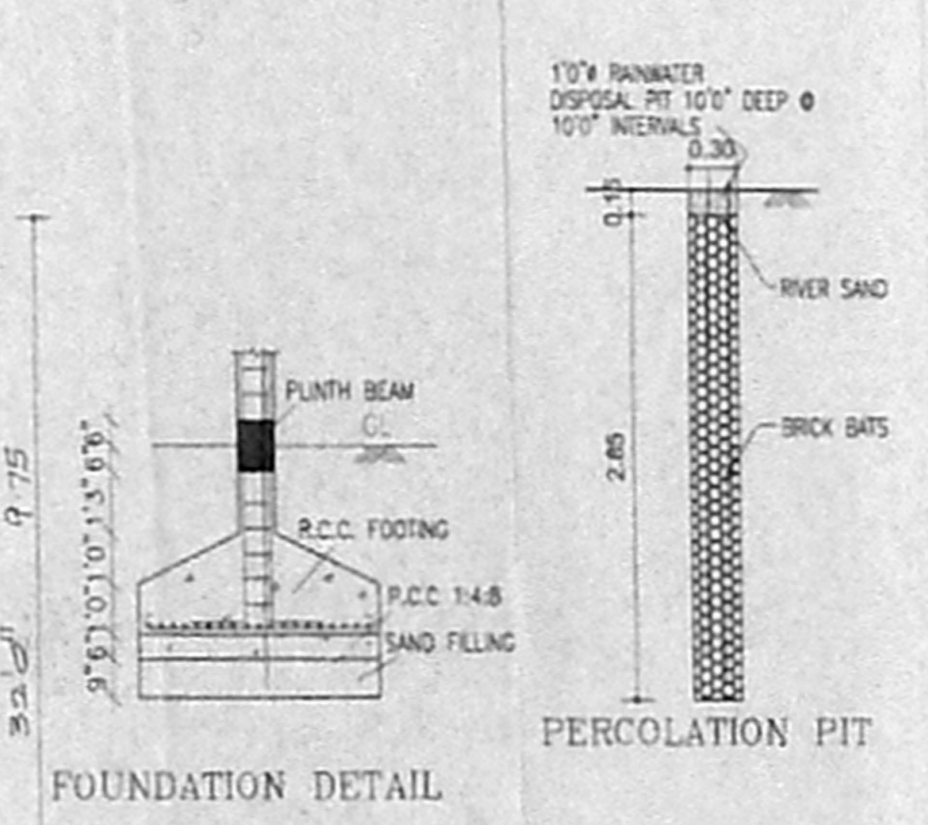

FOUNDATION DETAIL

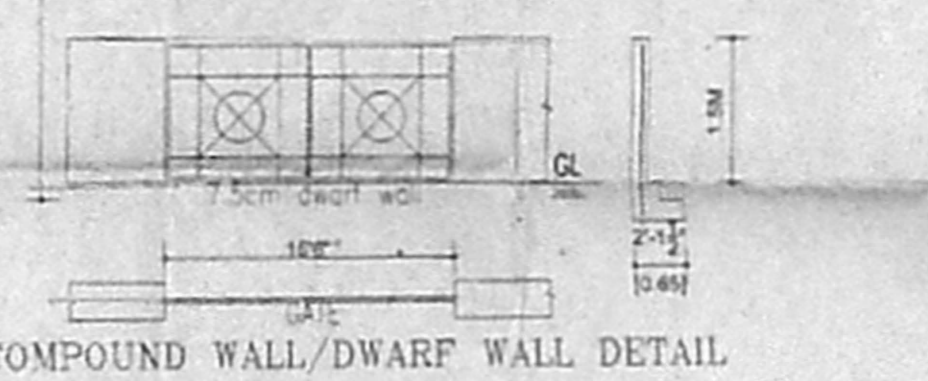


COMPOUND WALL/DWAF WALL DETAIL

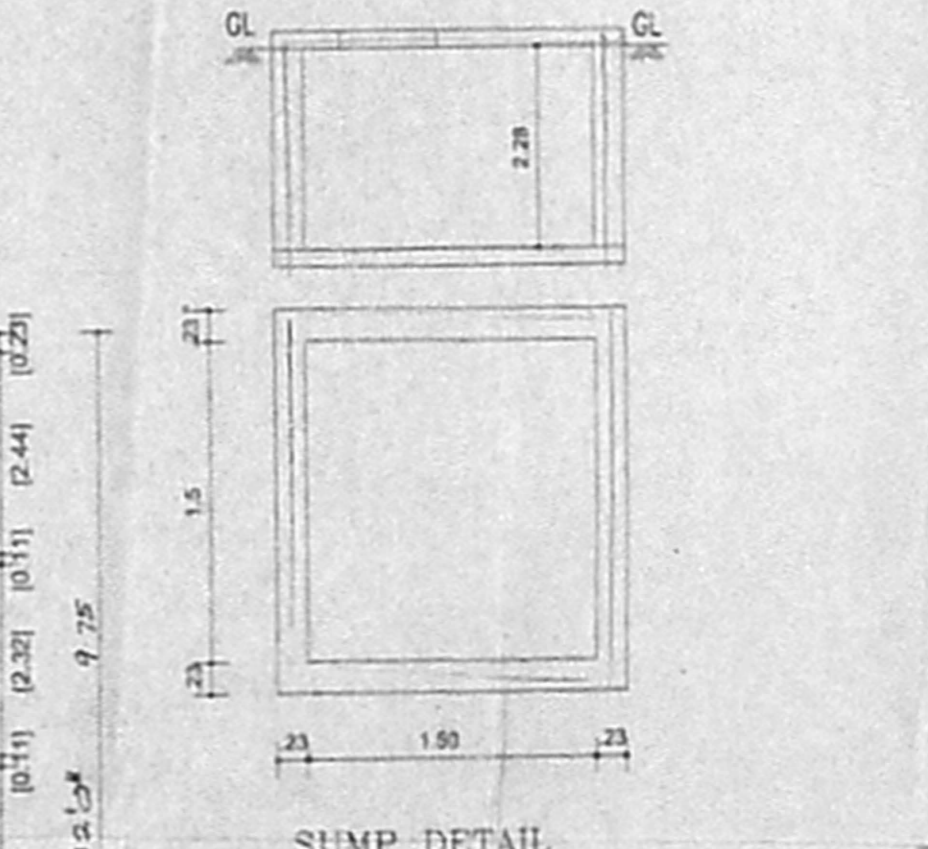

SUMP DETAIL

KEY PLAN  
 NOT TO SCALE

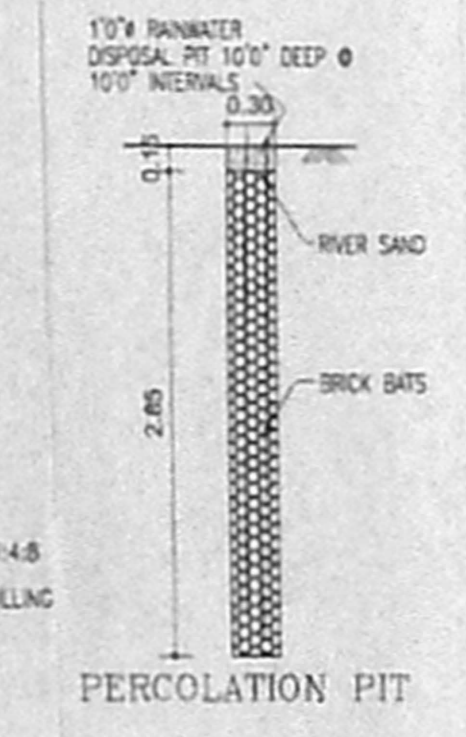

PERCOLATION PIT

