


SITE/GROUND FLOOR PLAN

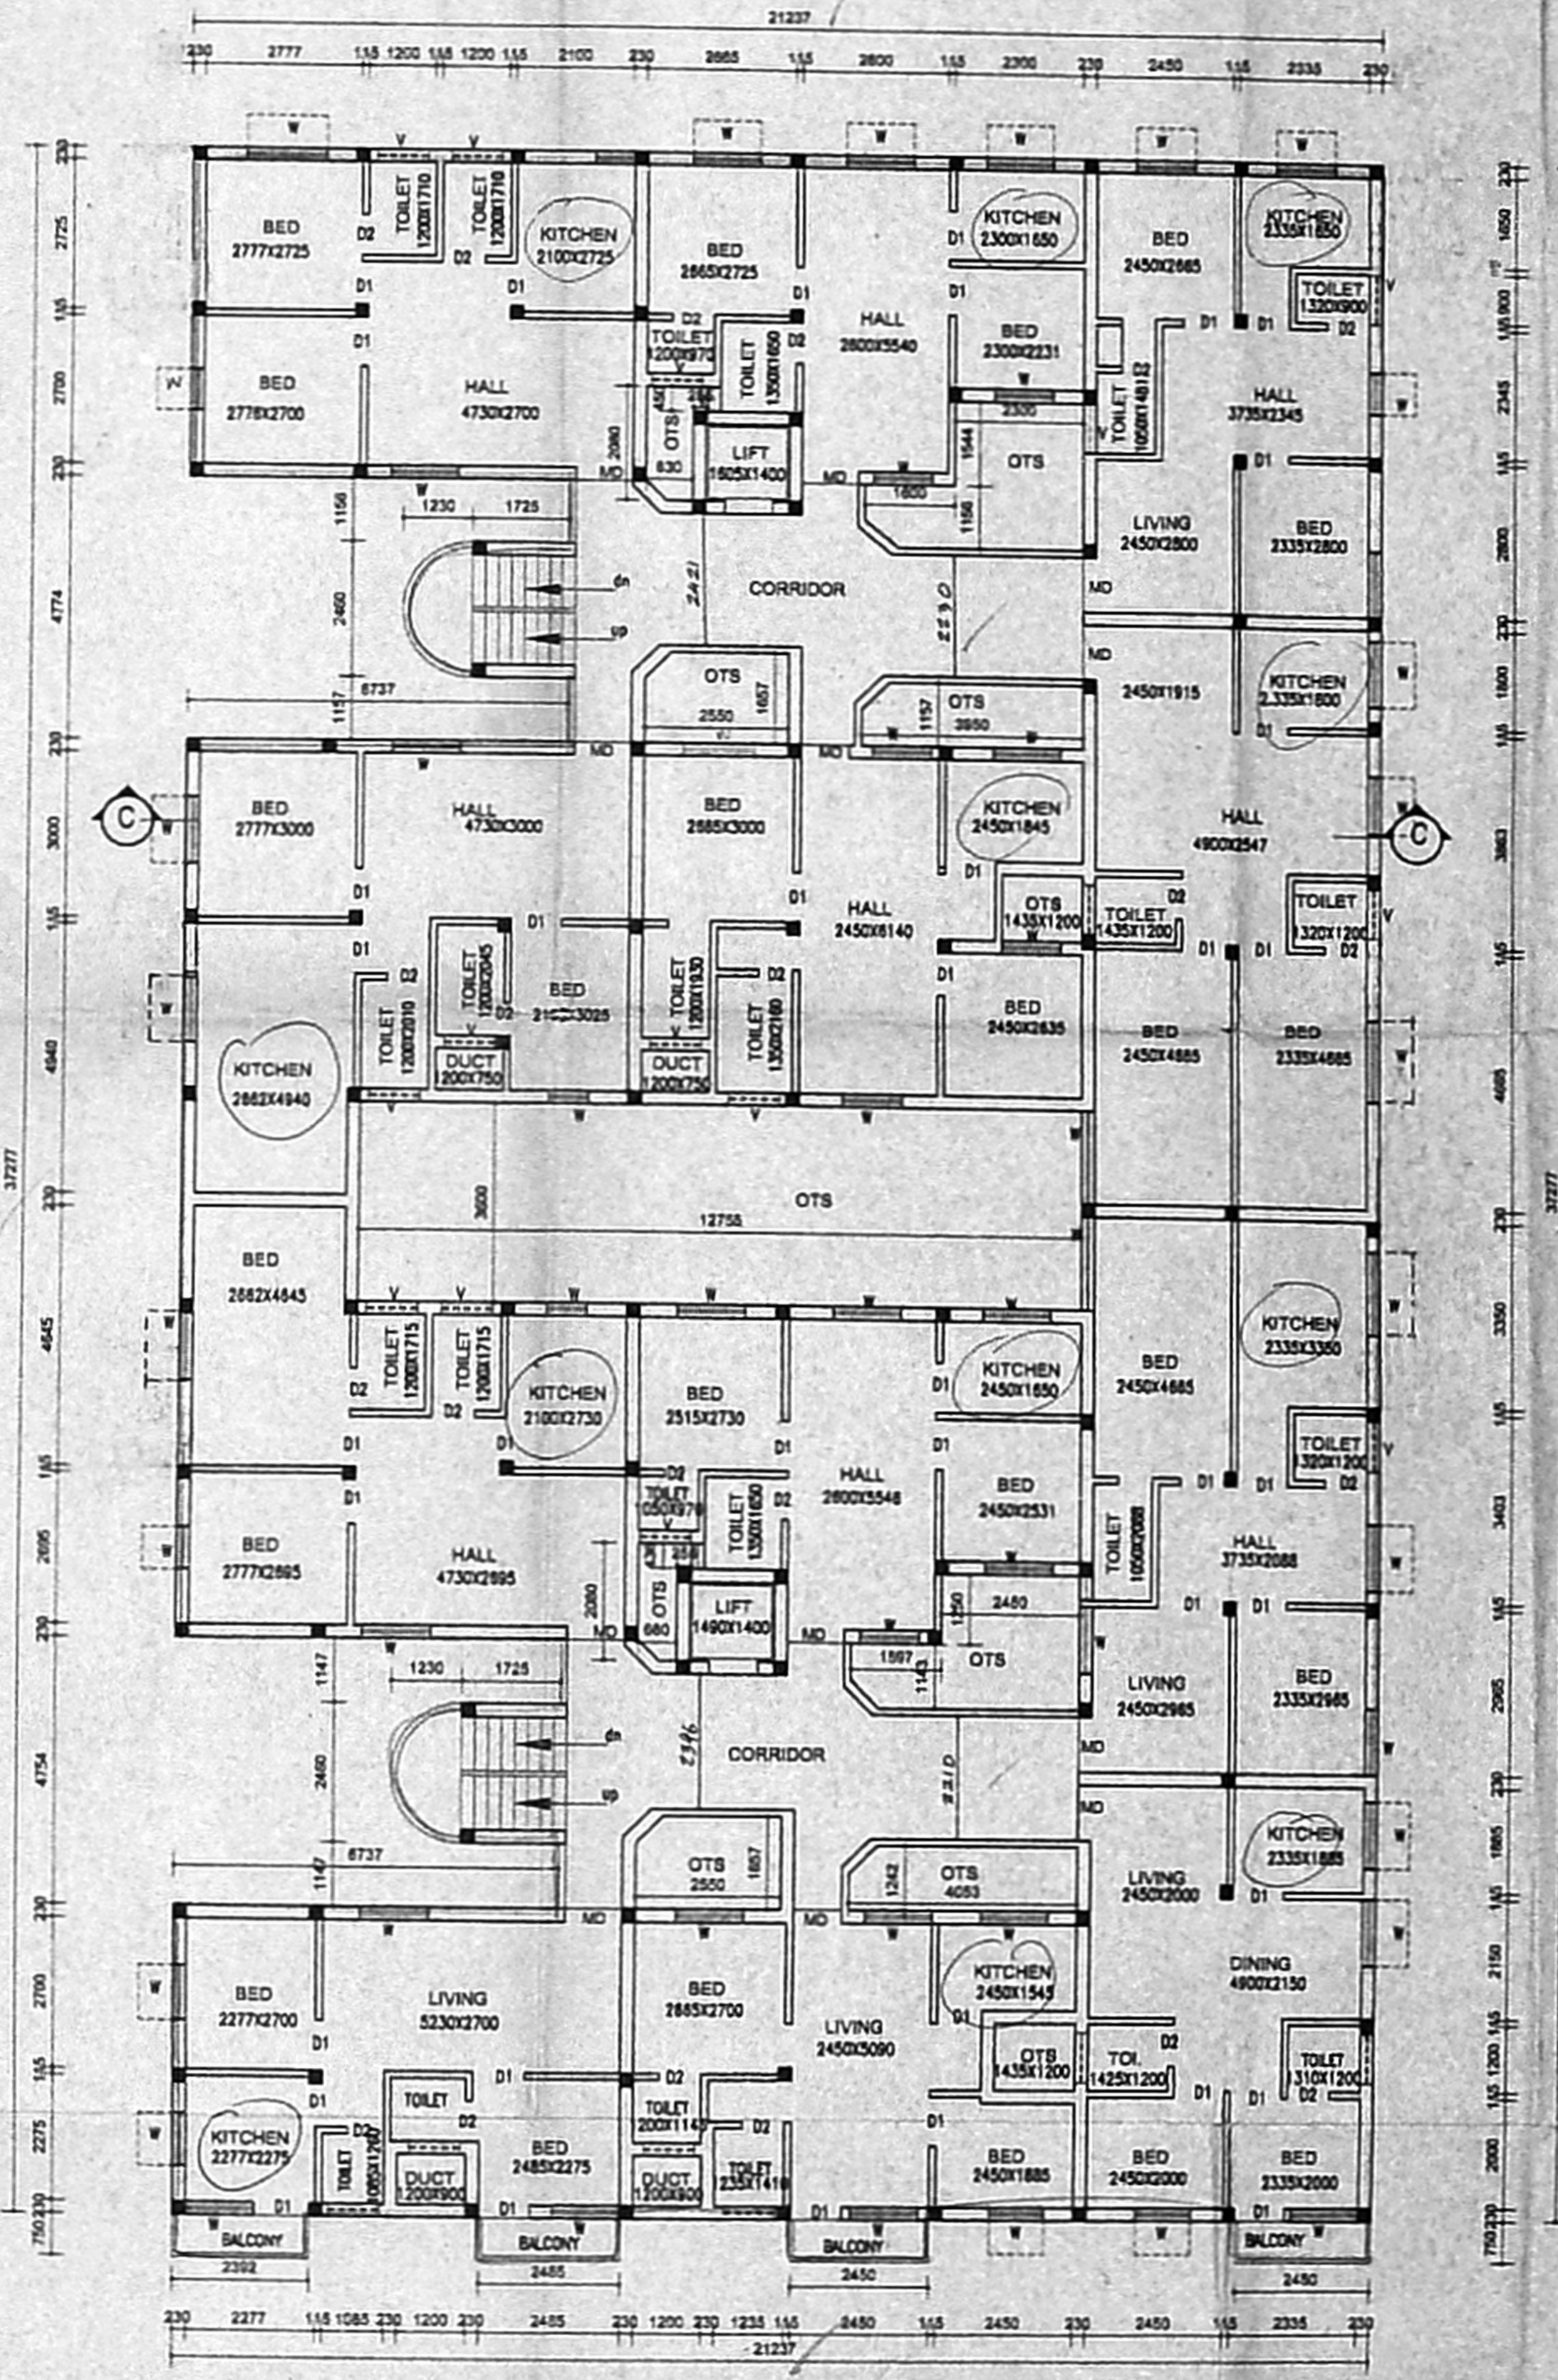

FIRST FLOOR PLAN

CMDA (B)/No. 1  
 C.No. B/1122/2002  
 Asst. Surveyor  
 A.P. [Signature]  
 D.P.

**SPECIFICATION**

- \* FOUNDATION IN R.C.C 1:2:4 MIX WITH NECESSARY
- \* BRICKWORK IN C.M 1:3 MIX USING STOCK BRICKS.
- \* ALL R.C.C WORKS ARE IN 1:2:4 MIX WITH
- \* FLOORING CONCRETE 1:4:8 MIX FINISHED WITH
- \* CERAMIC TILES JOINERIES ARE IN TEAKWOOD.

**JOINERIES**

DESCRIPTION	SIZE
M/D DOOR	1.00 X 2.13
D1 DOOR	90 X 2.13
D2 DOOR	75 X 2.13
W WINDOW	1.20 X 2.13
W VENTILATOR	.80 X .60

**AREA DETAIL**

DESCRIPTION	NOR. FB. SQ.MT	FB. SQ.MT
PLOT AREA AS PER PATA As per Doc.	1750	1750.83
GROUND FLOOR	43.07	535.98, 85.51
FIRST FLOOR		457.48
SECOND FLOOR		657.68
THIRD FLOOR		657.68
<b>TOTAL</b>		<b>2944.53</b>

FB. 1.496

**COLOUR INDEX**

ROADS  
 PROPOSAL  
 EXISTING  
 BOUNDARY

PLAN SHOWING THE PRO. RESIDENTIAL FLATS & DEPARTMENTAL STORE BUILDING SNO.135/5.[as per patta], PLOT NO.1,2,3, MEDAVAKKAM MAIN ROAD, KOVILAMBAKKAM VILLAGE, ST. THOMAS MOUNT P.U., TAMBARAM TALUK, KANCHEEPURAM DIST.

SCALE 1:100  
 SHEET NO 1/3

**OWNER'S SIGNATURE**


[Signature]

**LICENSED SURVEYOR**


S. ATHIYAMAN, B.E.,  
 CHAR. ENG. NEER,  
 Class-1, Licensed Surveyor-No. 198  
 Corporation of Chennai  
 5, Nathamuni Street, T. Nagar,  
 Chennai-17. Ph: 2815824,  
 Mobile: 31038440.

89x69

OFFICE COPY

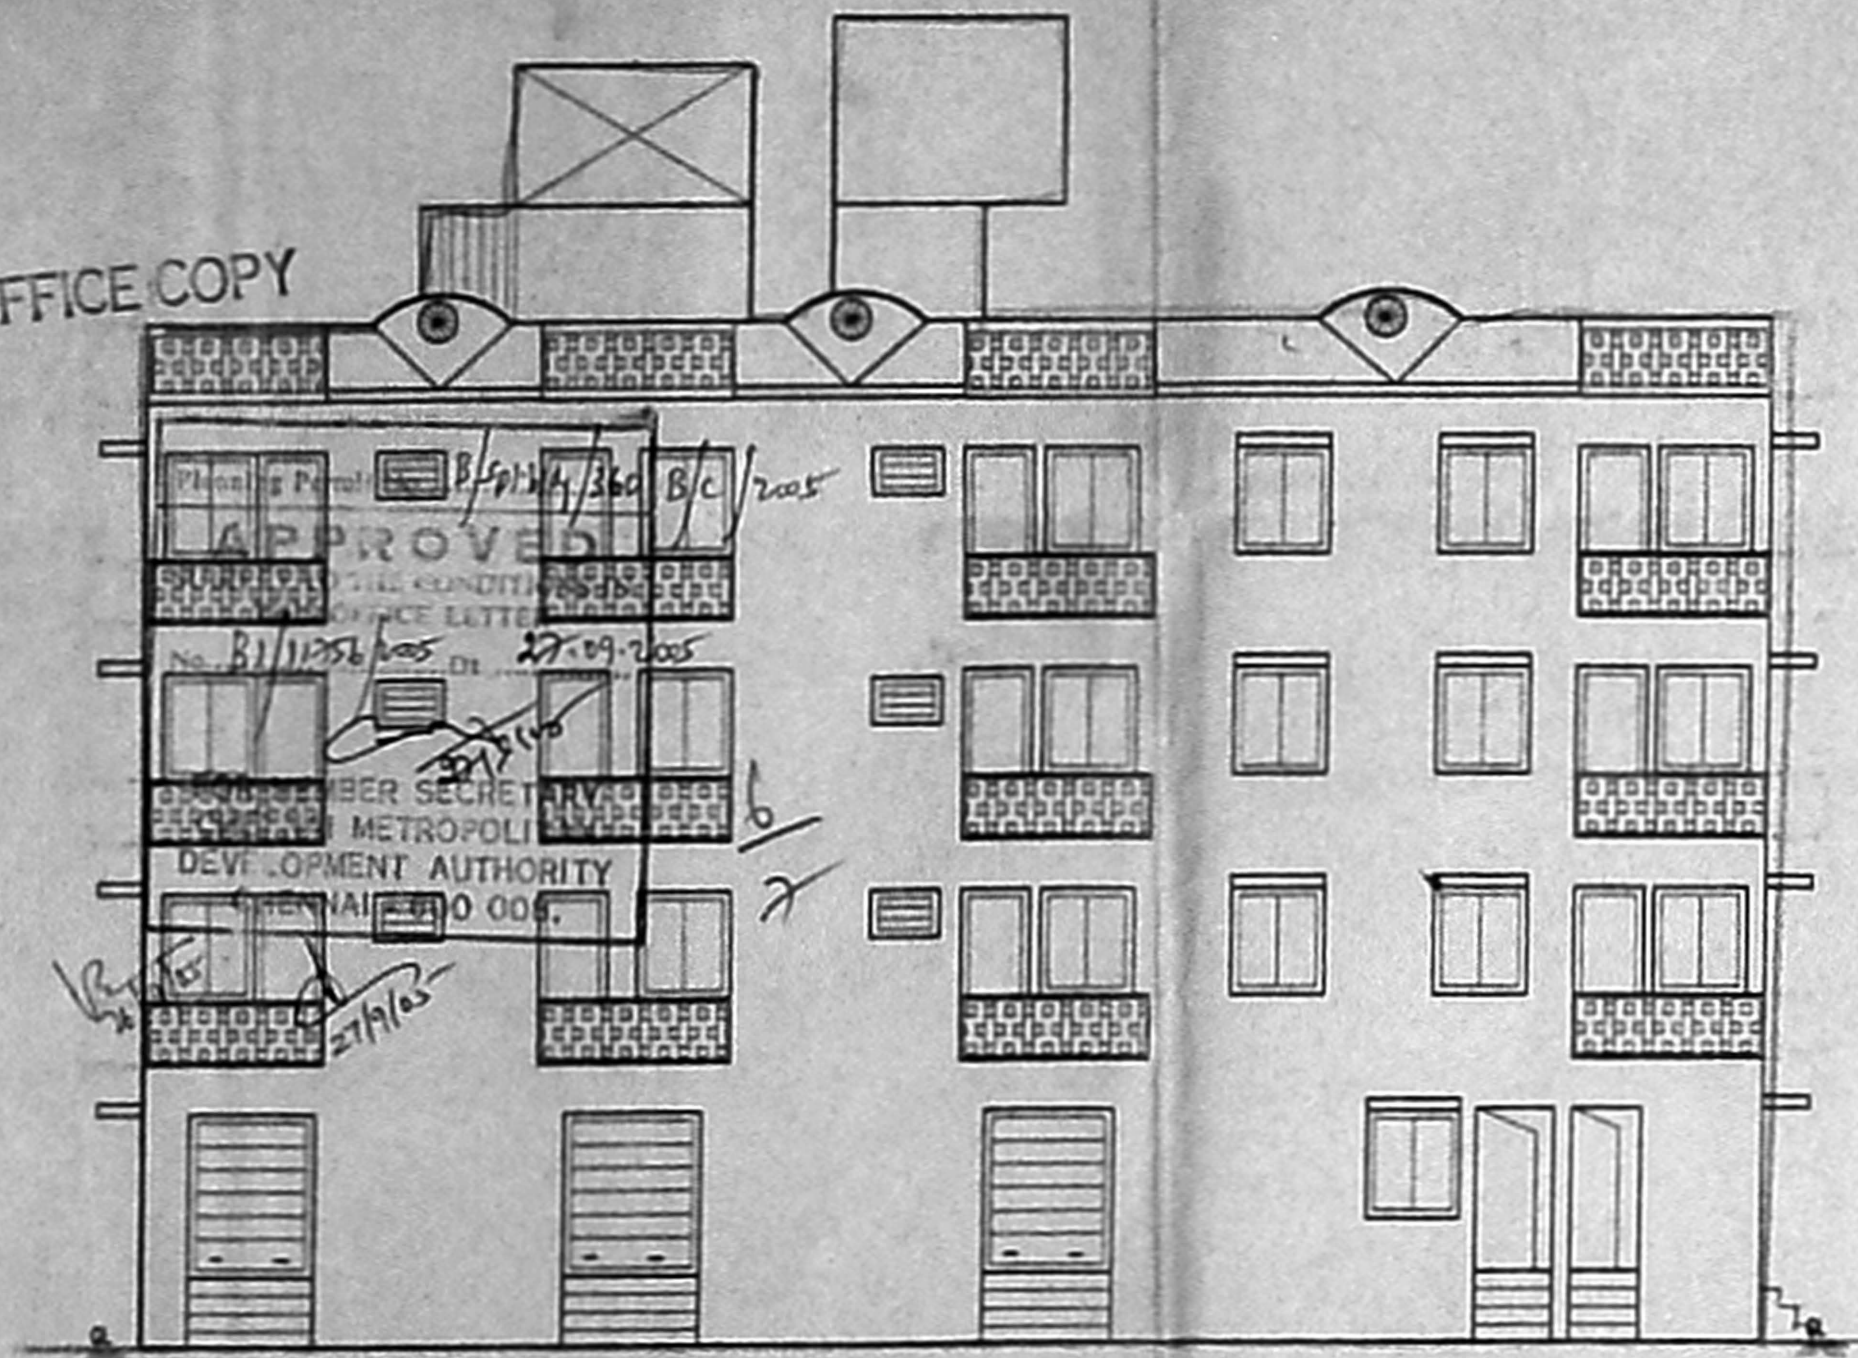

ELEVATION

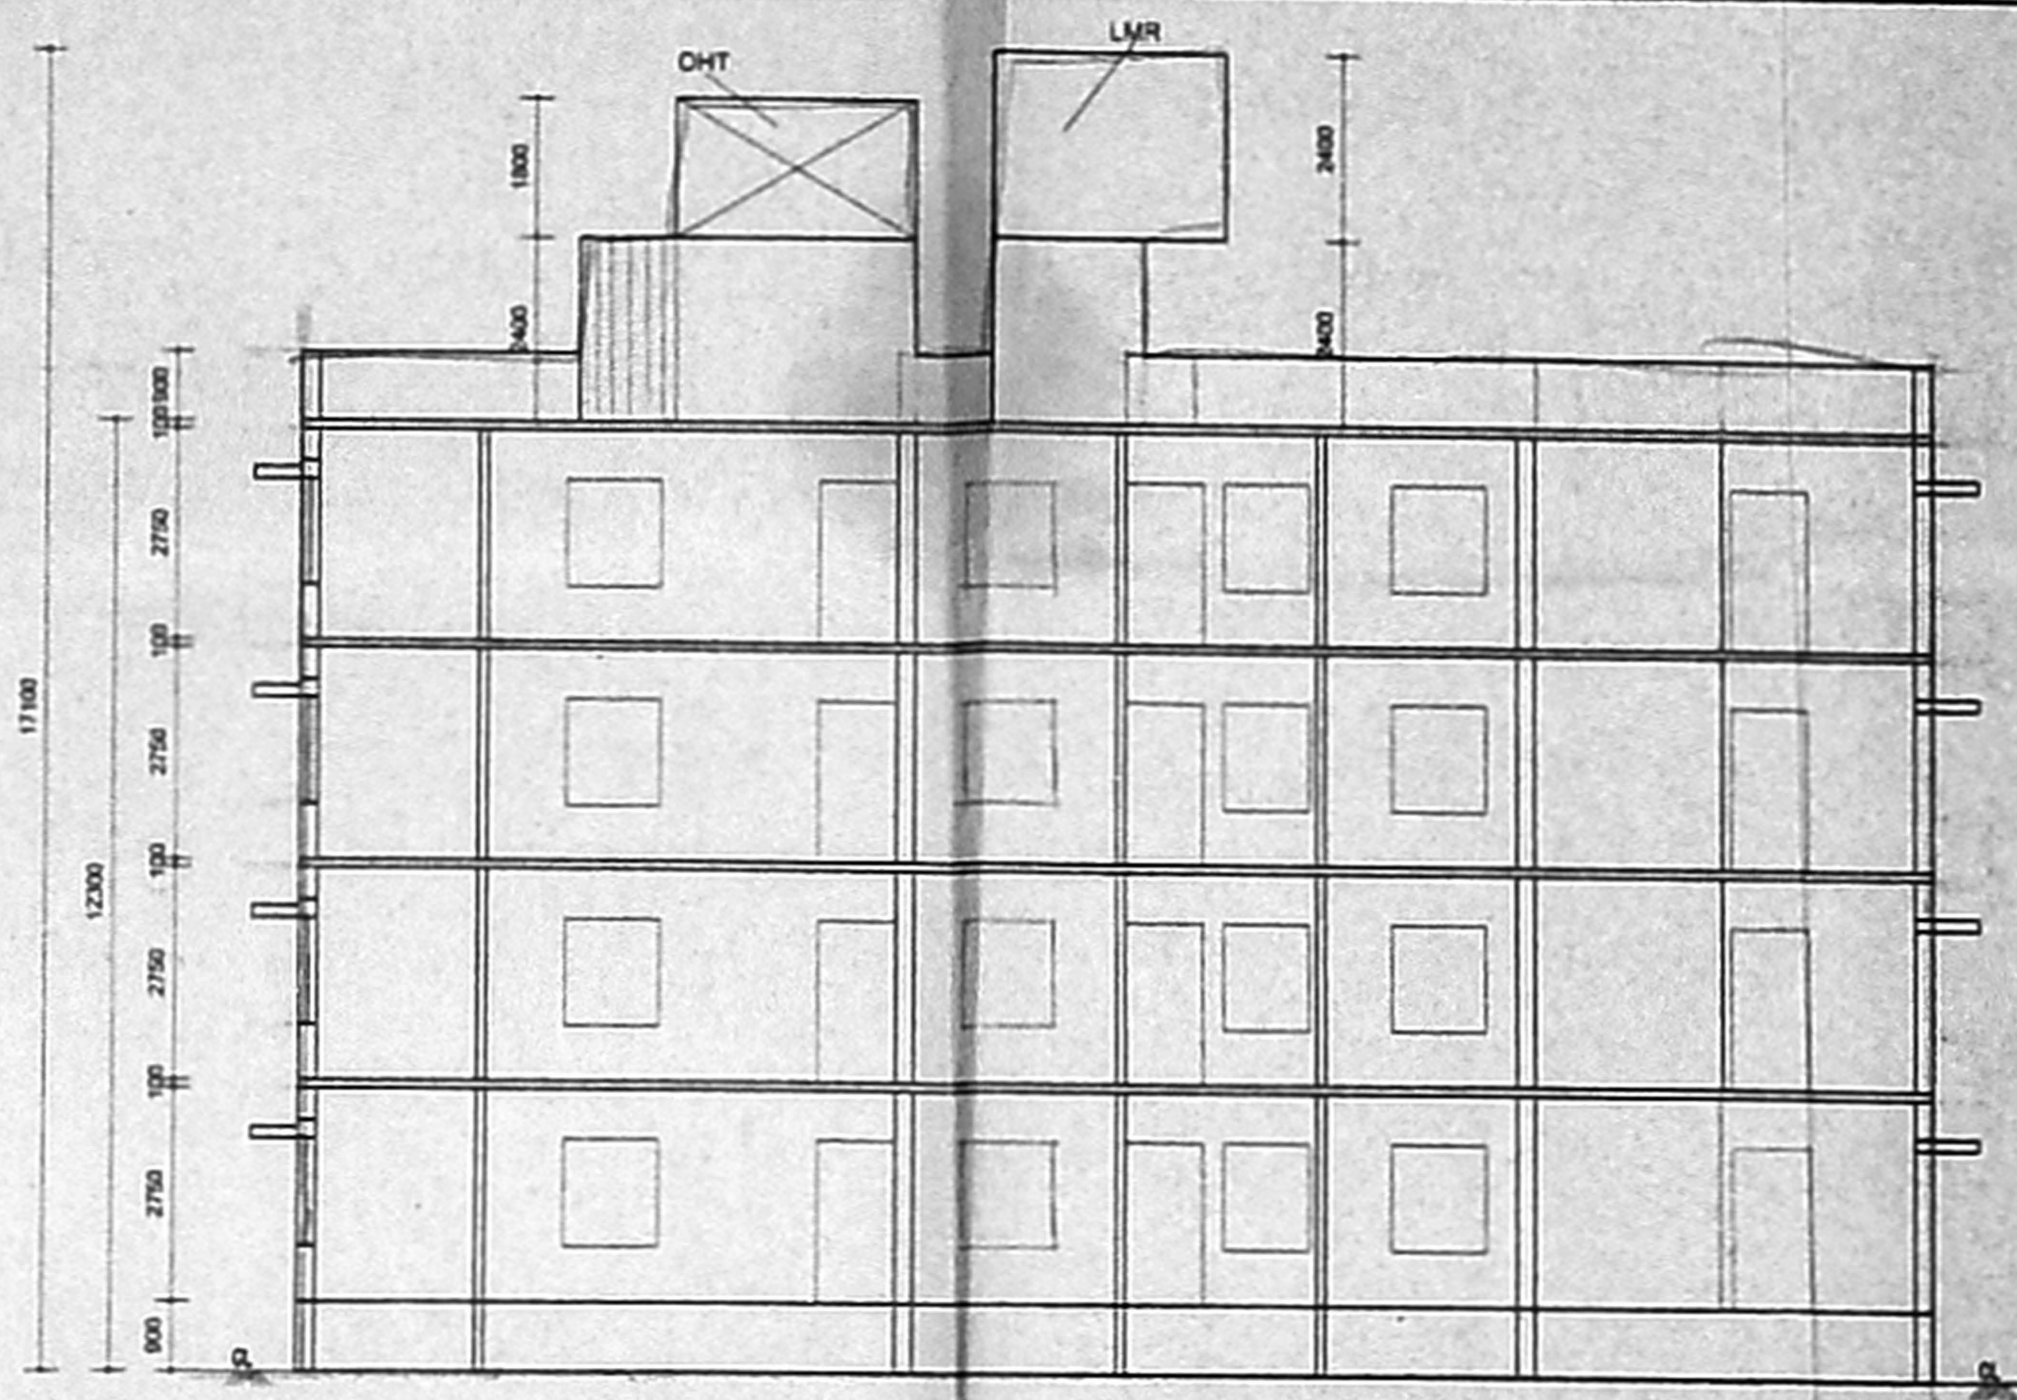

SECTION ON CC

CMDA (B) / No. 8/1135/04  
 C. No. 8/1135/04  
 Asst. Scrutiny P.A. A.P. [Signature]

**SPECIFICATION**

- \* FOUNDATION IN R.C.C 1:2:4 MIX WITH NECESSARY
- \* BRICKWORK IN C.M 1:5 MIX USING STOCK BRICKS.
- \* ALL R.C.C WORKS ARE IN 1:2:4 MIX WITH
- \* FLOORING CONCRETE 1:4:8 MIX FINISHED WITH
- \* CERAMIC TILES JOINERIES ARE IN TEAKWOOD

**JOINERIES**

DESCRIPTION	SIZE
MD DOOR	1.00 X 2.15
D1 DOOR	90 X 2.15
D2 DOOR	75 X 2.15
W WINDOW	1.20 X 2.15
W VENTILATOR	90 X 90

**COLOUR INDEX**



PLAN SHOWING THE PRO. RESIDENTIAL FLATS & DEPARTMENTAL STORE BUILDING SNO.135/5, [as per patta], PLOT NO.1,2,3, MEDAVAKKAM MAIN ROAD, KOVILAMBAKKAM VILLAGE, ST. THOMAS MOUNT P.U. TAMBARAM TALUK, KANCHEEPURAM DIST.

SCALE 1:100


SHEET NO 23

89 X 68.5


OWNER'S SIGNATURE

S. ATHIYANAN, B.E.,  
 CHARTERED ENGINEER,  
 Class I Licensed Surveyor No. 193,  
 C. C. position of Chennai  
 & A. T. Main Street, T. Nagar,  
 Chennai-17. Ph: 2816824,  
 Mobile: 31038440.


LICENSED SURVEYOR

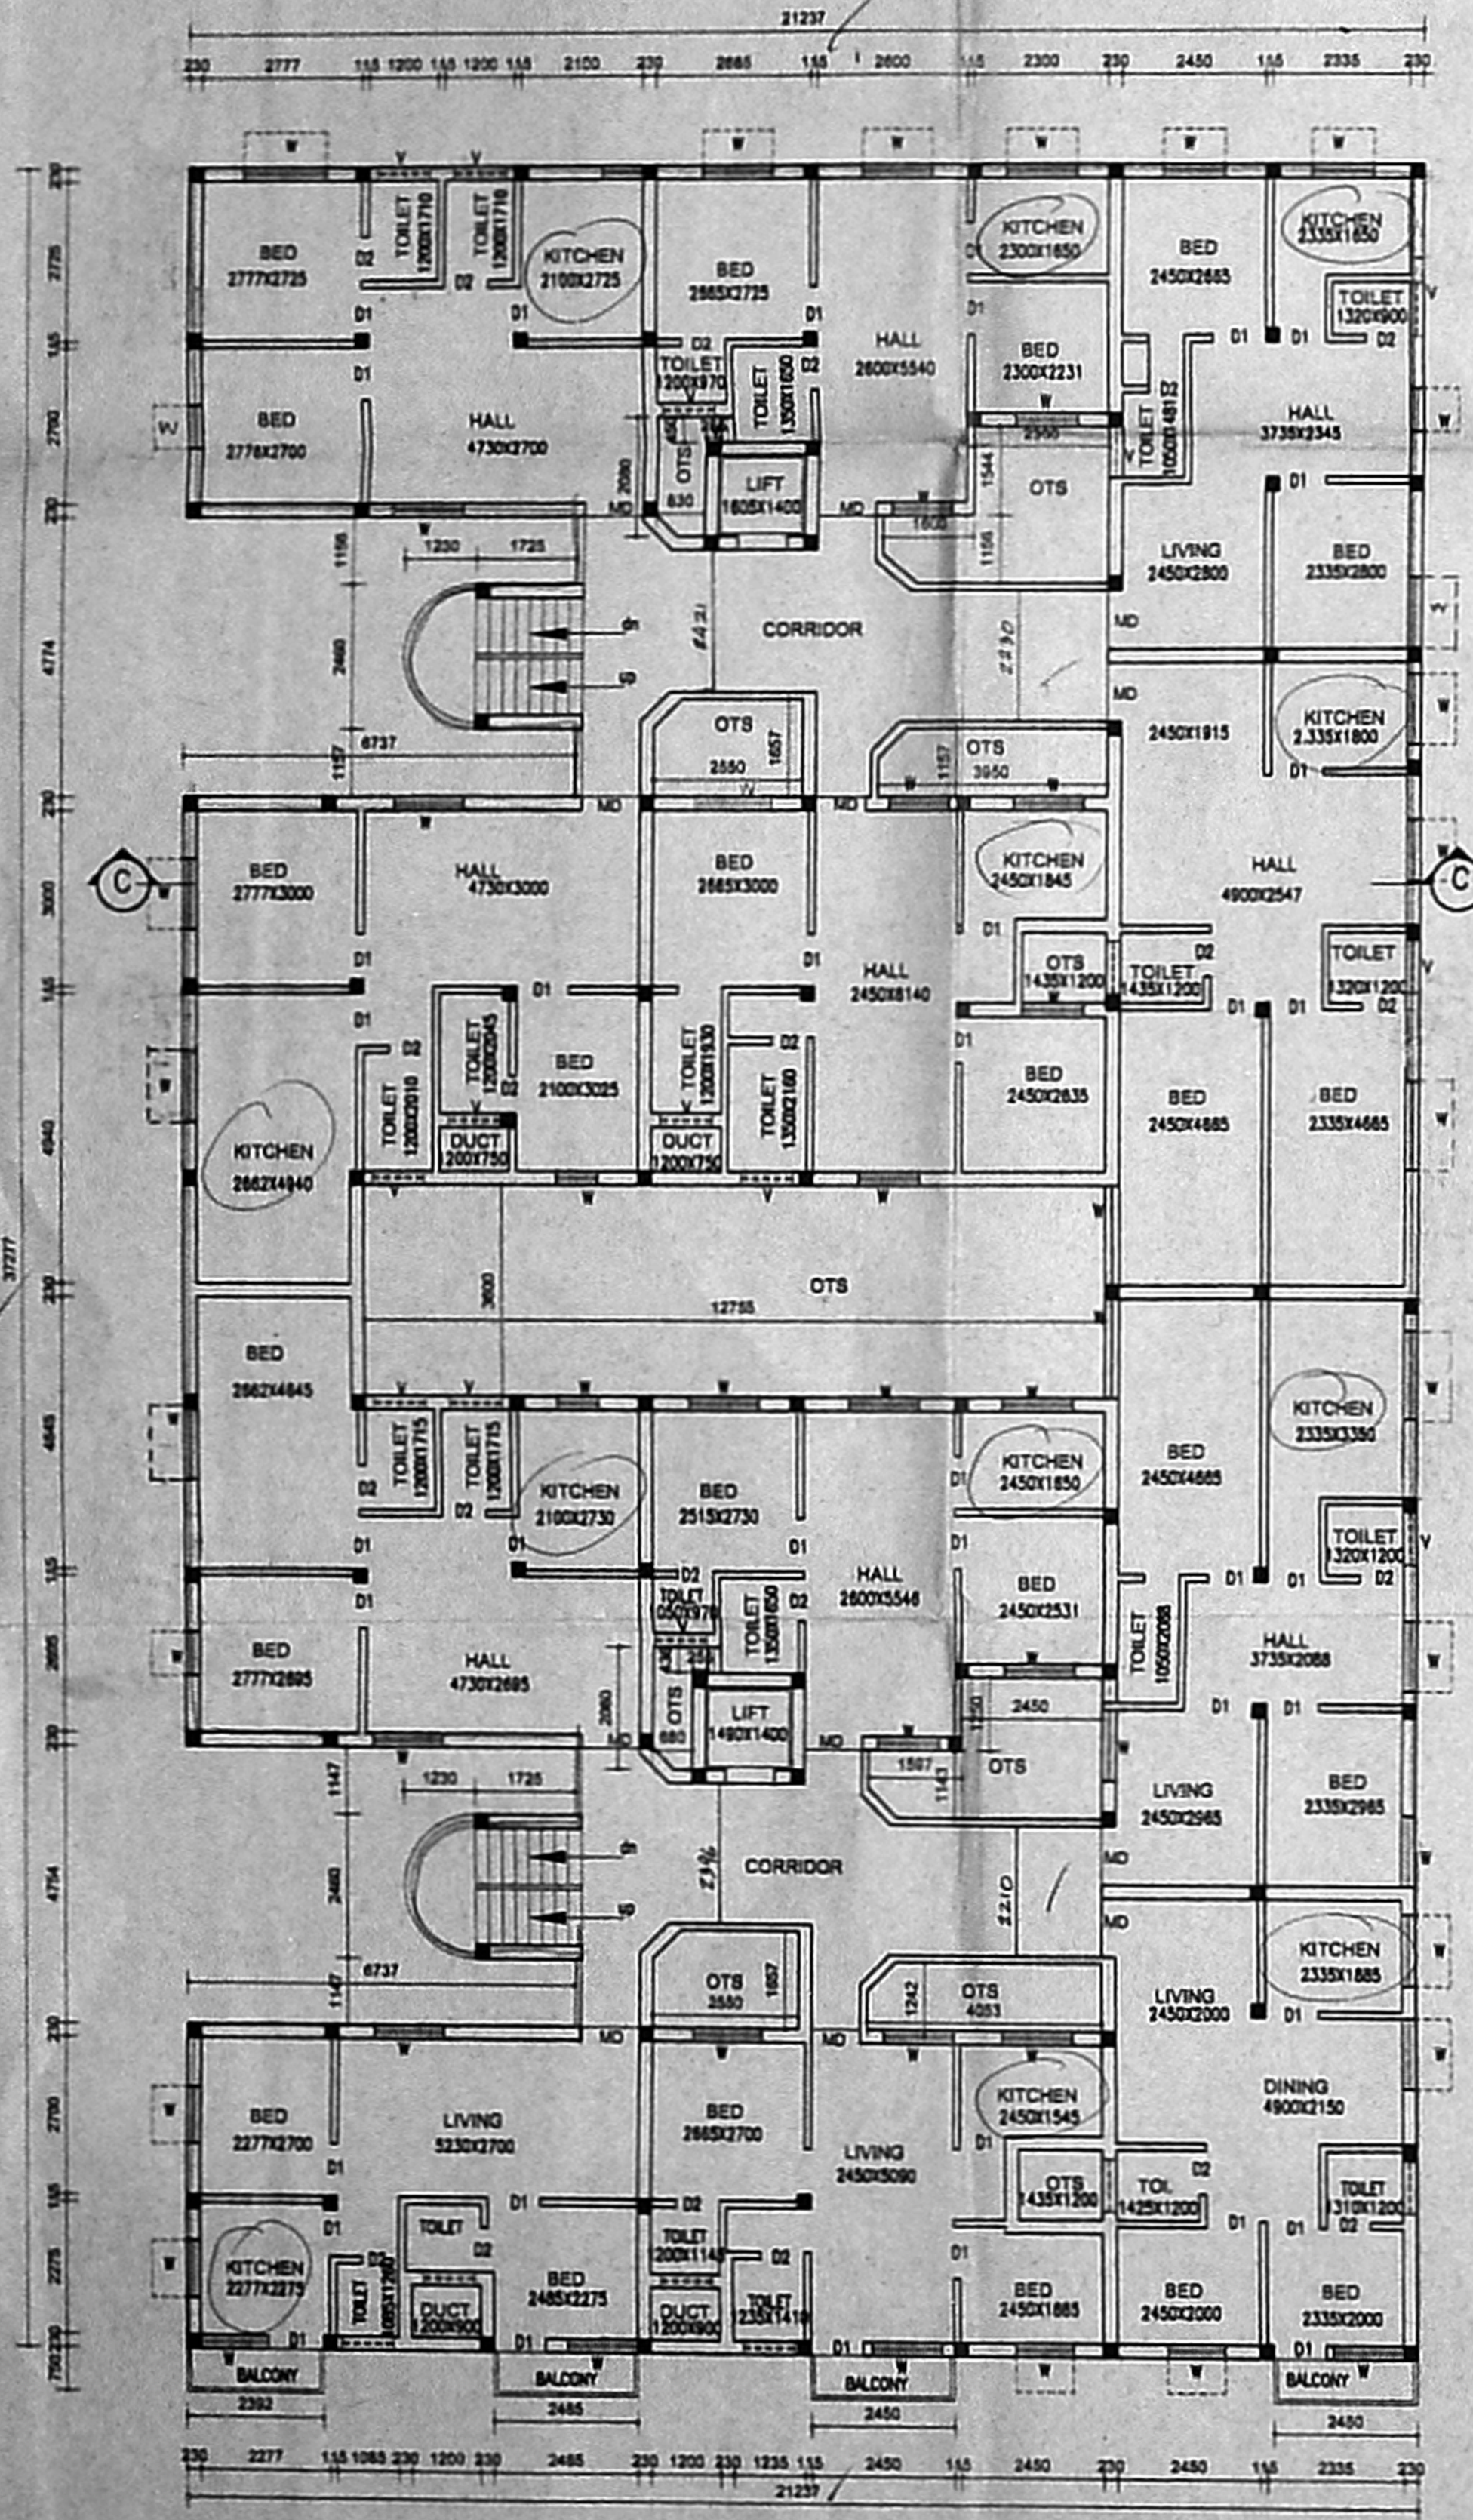


SECOND FLOOR PLAN

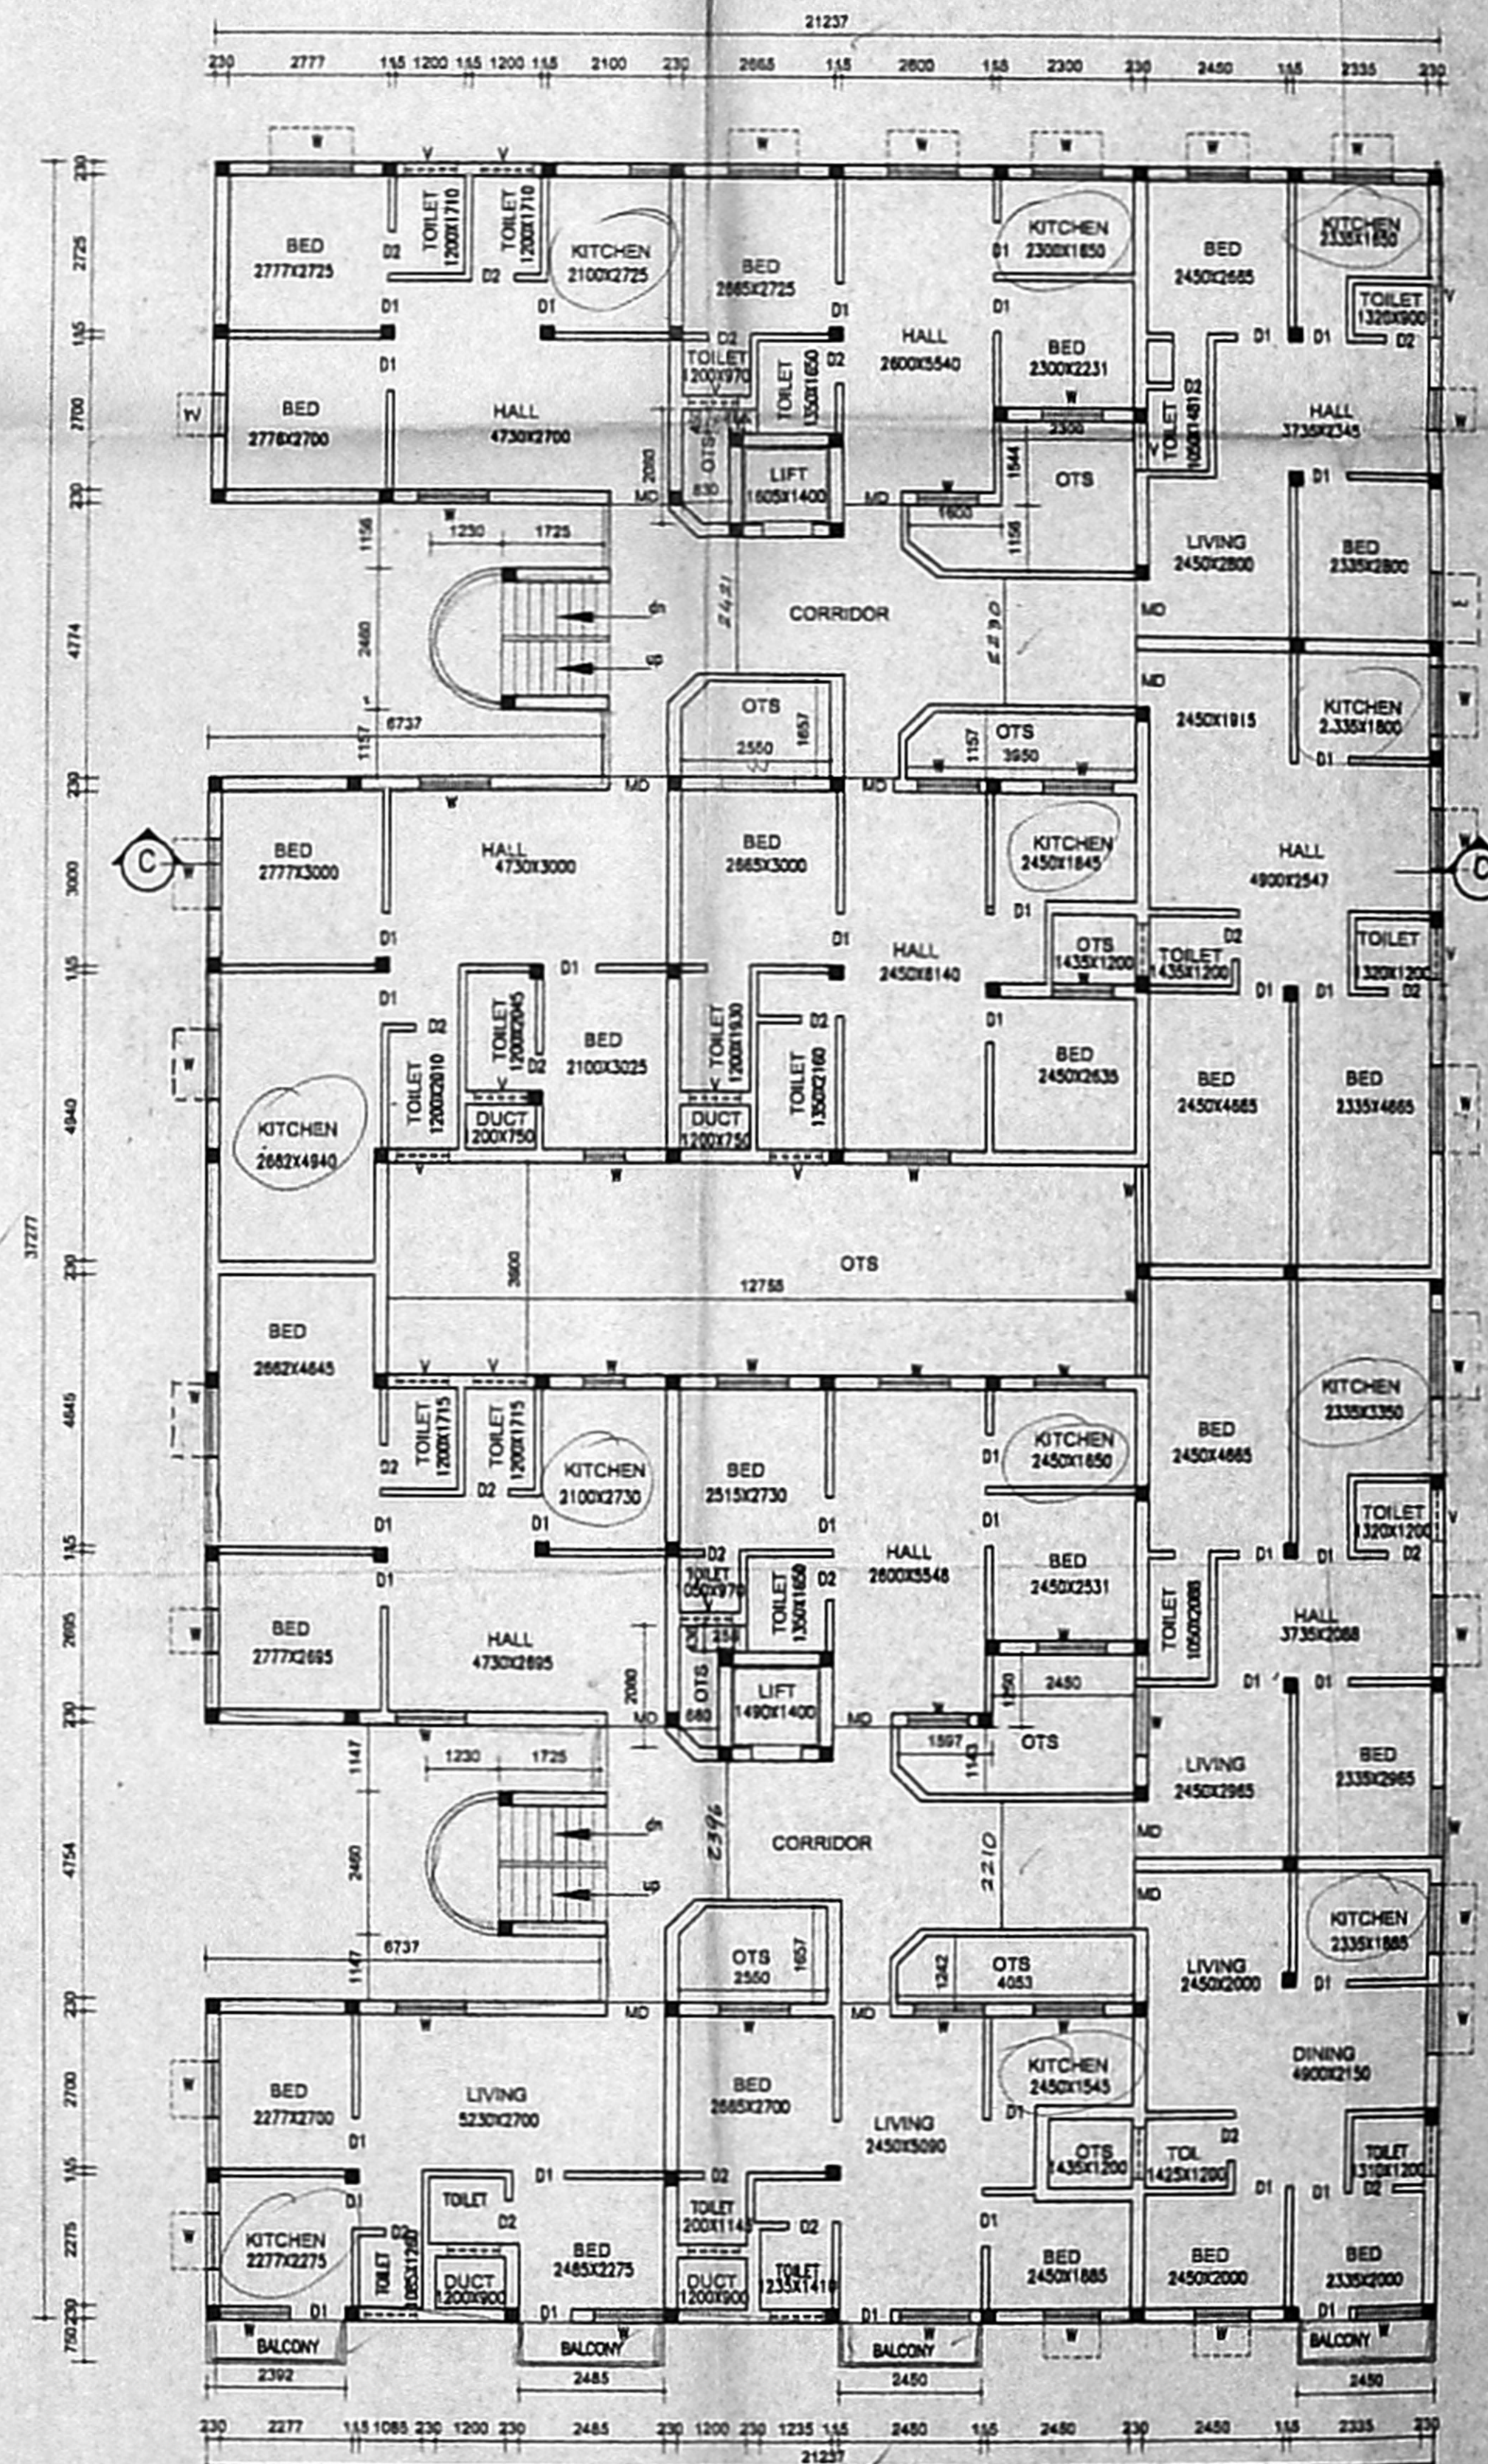


THIRD FLOOR PLAN

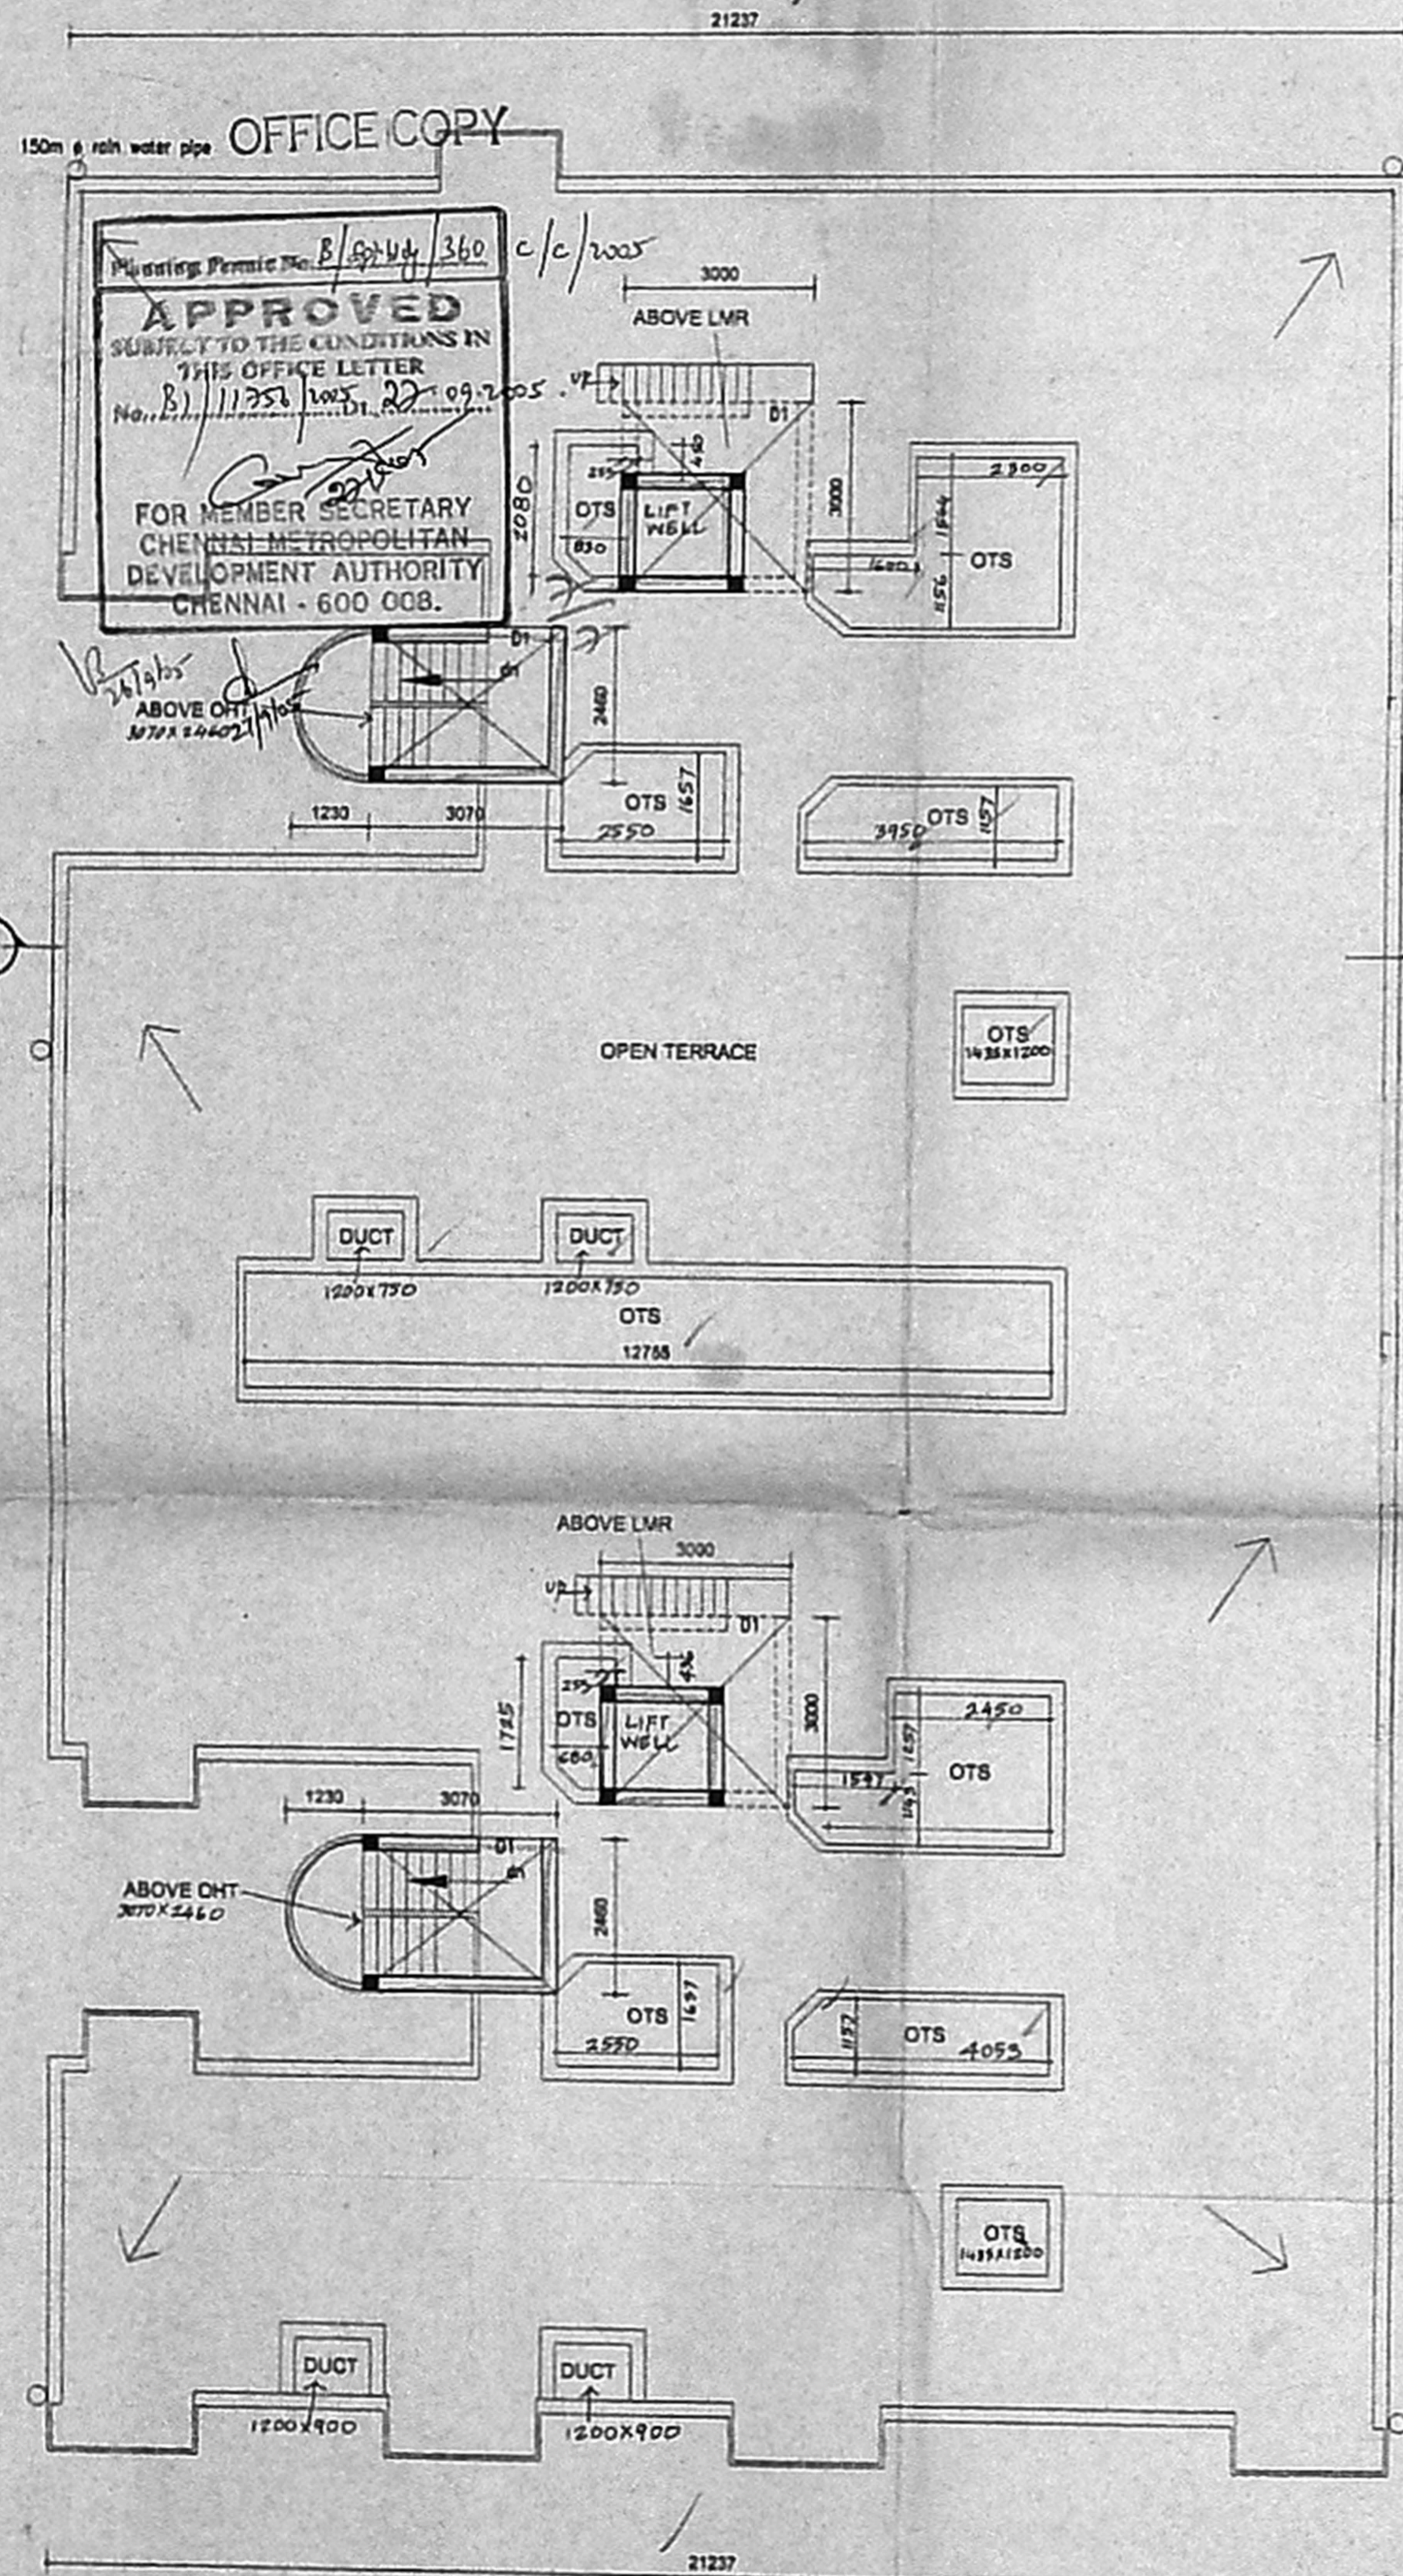


TERRACE FLOOR PLAN

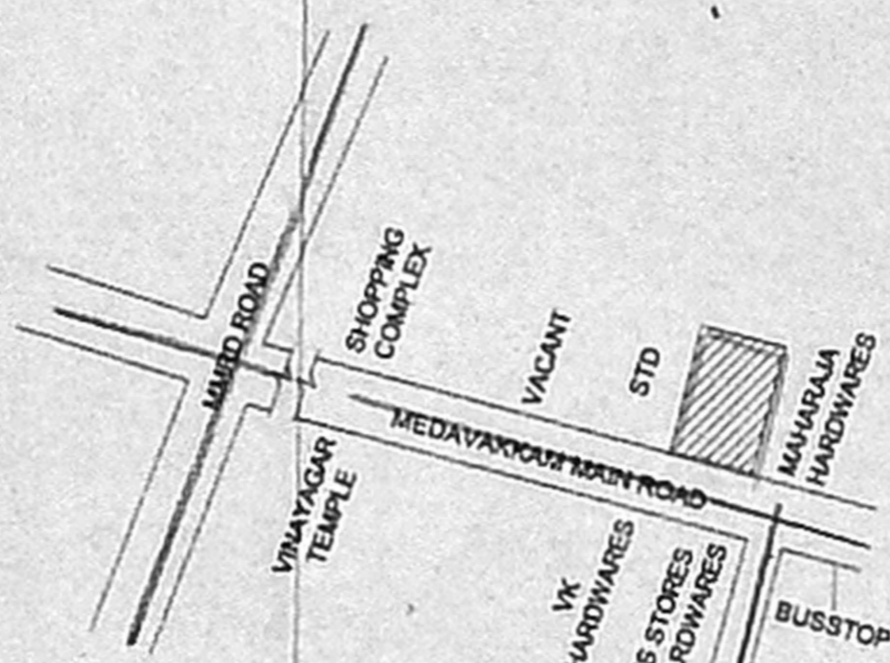


KEY PLAN

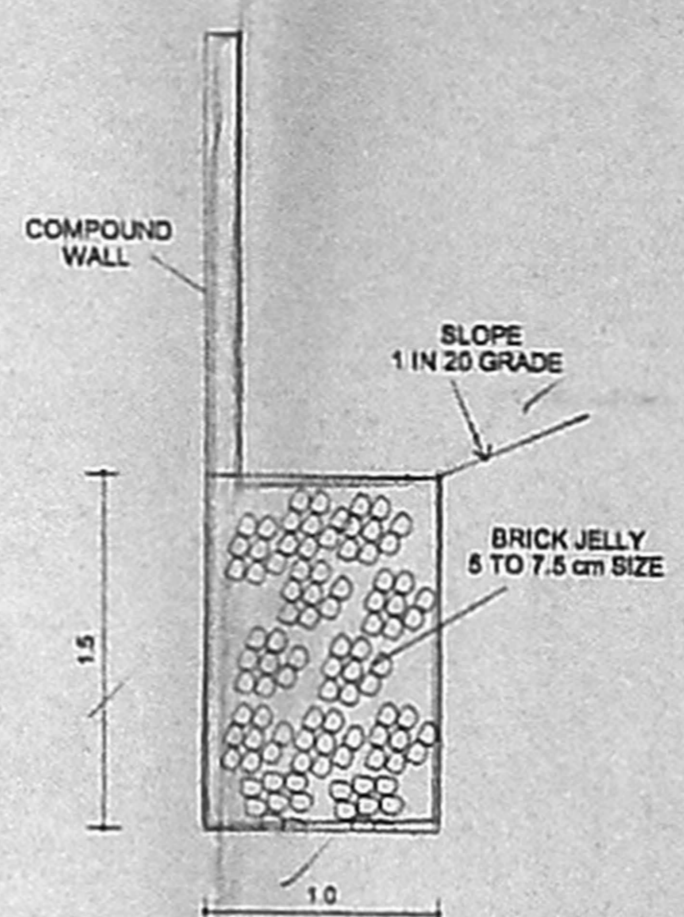


PERCOLATION TRENCH DETAIL

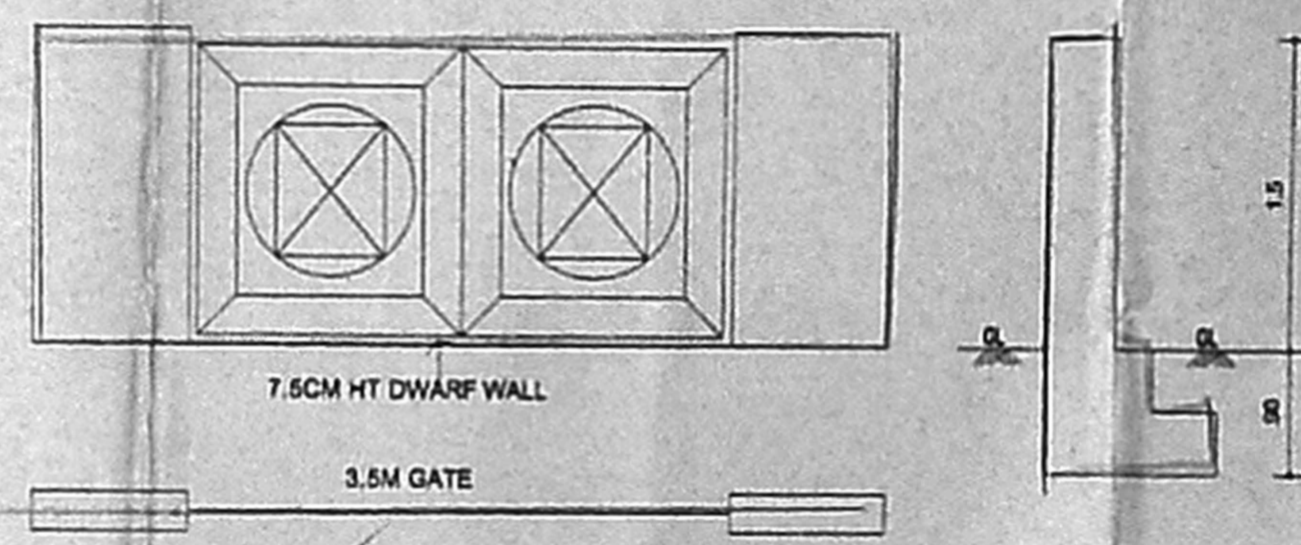


COMPOUND WALL/DWARF WALL DETAIL

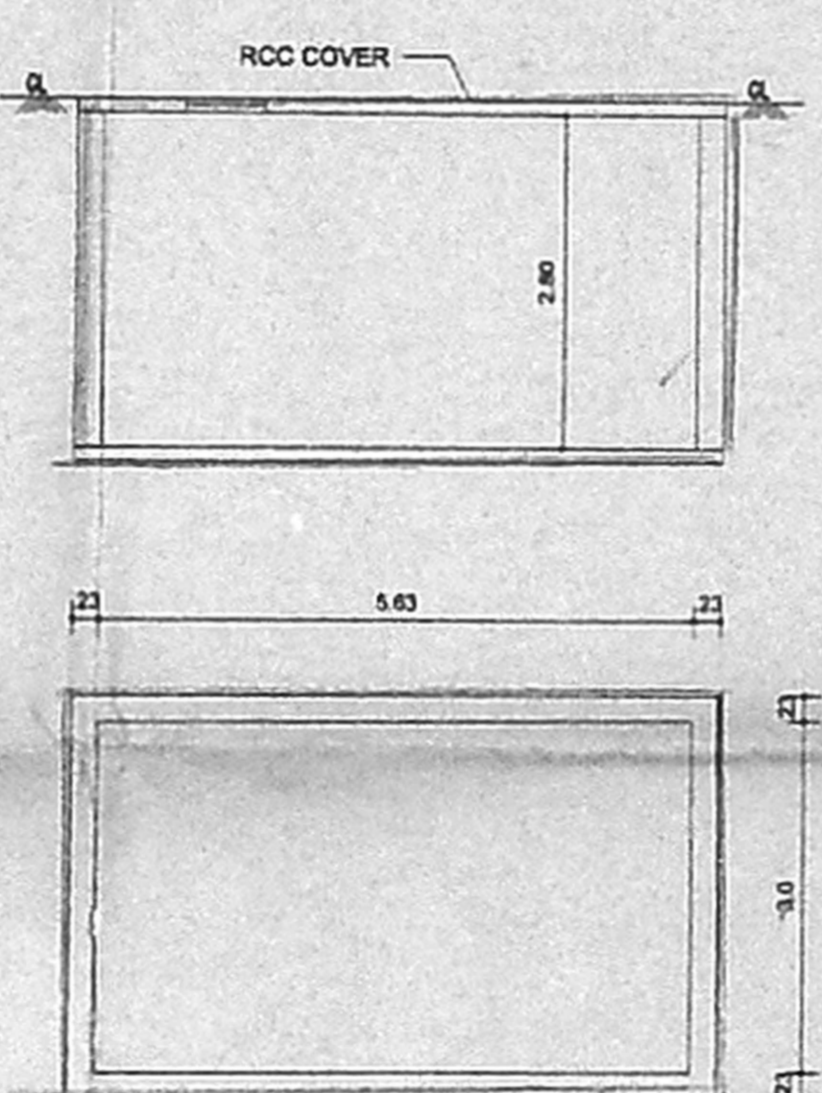

SUMP DETAIL

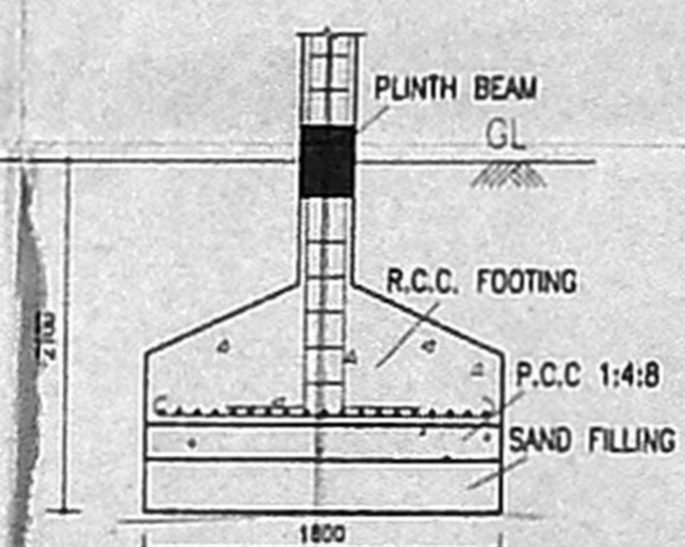

FOUNDATION DETAIL

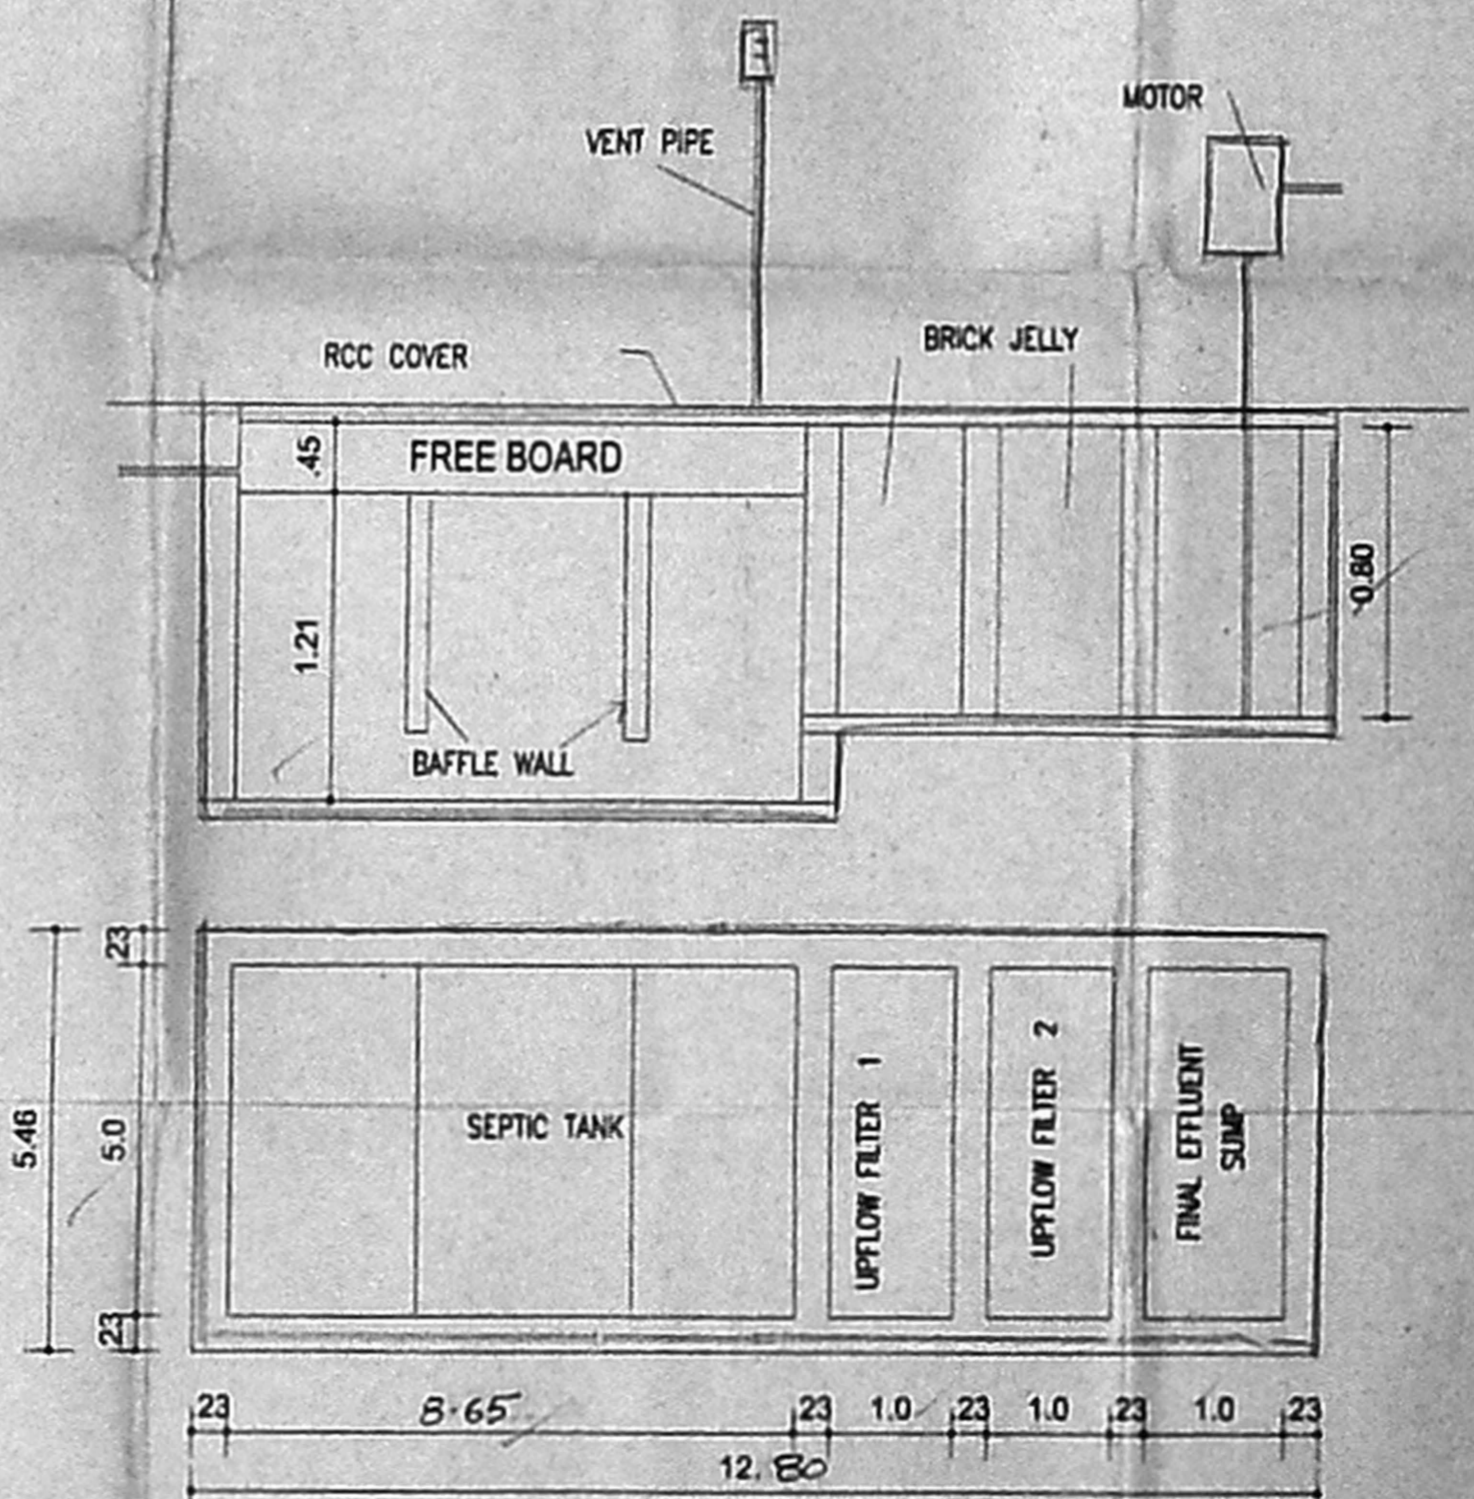

SEPTIC TANK WITH UPFLOW FILTER SYSTEM

305

Di. 23/7/2005

CMDA (B)/24 No. 1	SPECIFICATION
C. No. B/11752/1005	
Asst.	
Scrutiny	
P. A.	
A.P.	

- FOUNDATION IN R.C.C 1:2:4 MIX WITH NECESSARY
- BRICKWORK IN C.M 1:5 MIX USING STOCK BRICKS.
- ALL R.C.C WORKS ARE IN 1:2:4 MIX WITH
- FLOORING CONCRETE 1:4:8 MIX FINISHED WITH
- CERAMIC TILES JOINERIES ARE IN TEAKWOOD.

JOINERIES 90.5 x 51.5

	DESCRIPTION	SIZE
M1	DOOR	1.00 X 2.13
D1	DOOR	90 X 2.13
D2	DOOR	75 X 2.13
W	WINDOW	1.20 X 2.13
V	VENTILATOR	80 X 80

COLOUR INDEX

ROADS	●
PROPOSAL	○
EXISTING	○
BOUNDARY	●

PLAN SHOWING THE PRO. RESIDENTIAL FLATS & DEPARTMENTAL STORE BUILDING SNO.135/5, [as per patta], PLOT NO.1,2,3, MEDAVAKKAM MAIN ROAD, KOVILAMBAKKAM VILLAGE, ST. THOMAS MOUNT P.U. TAMBARAM TALUK, KANCHI PURAM DIST.

SCALE 1:100

SHEET NO 3/3

*[Signature]*

OWNER'S SIGNATURE

**B. ATHIYANAN, B.E.**  
 CHAR. ERD ENGINEER.  
 Class I. L. Licensed Surveyor - No. 18.  
 Corporation of Chennai  
 5, Nizal Street, T. Nagar  
 Chennai - 17. Ph: 28156824.  
 Mobile: 31038440.

LICENSED SURVEYOR