




ELEVATION
BLOCK-A

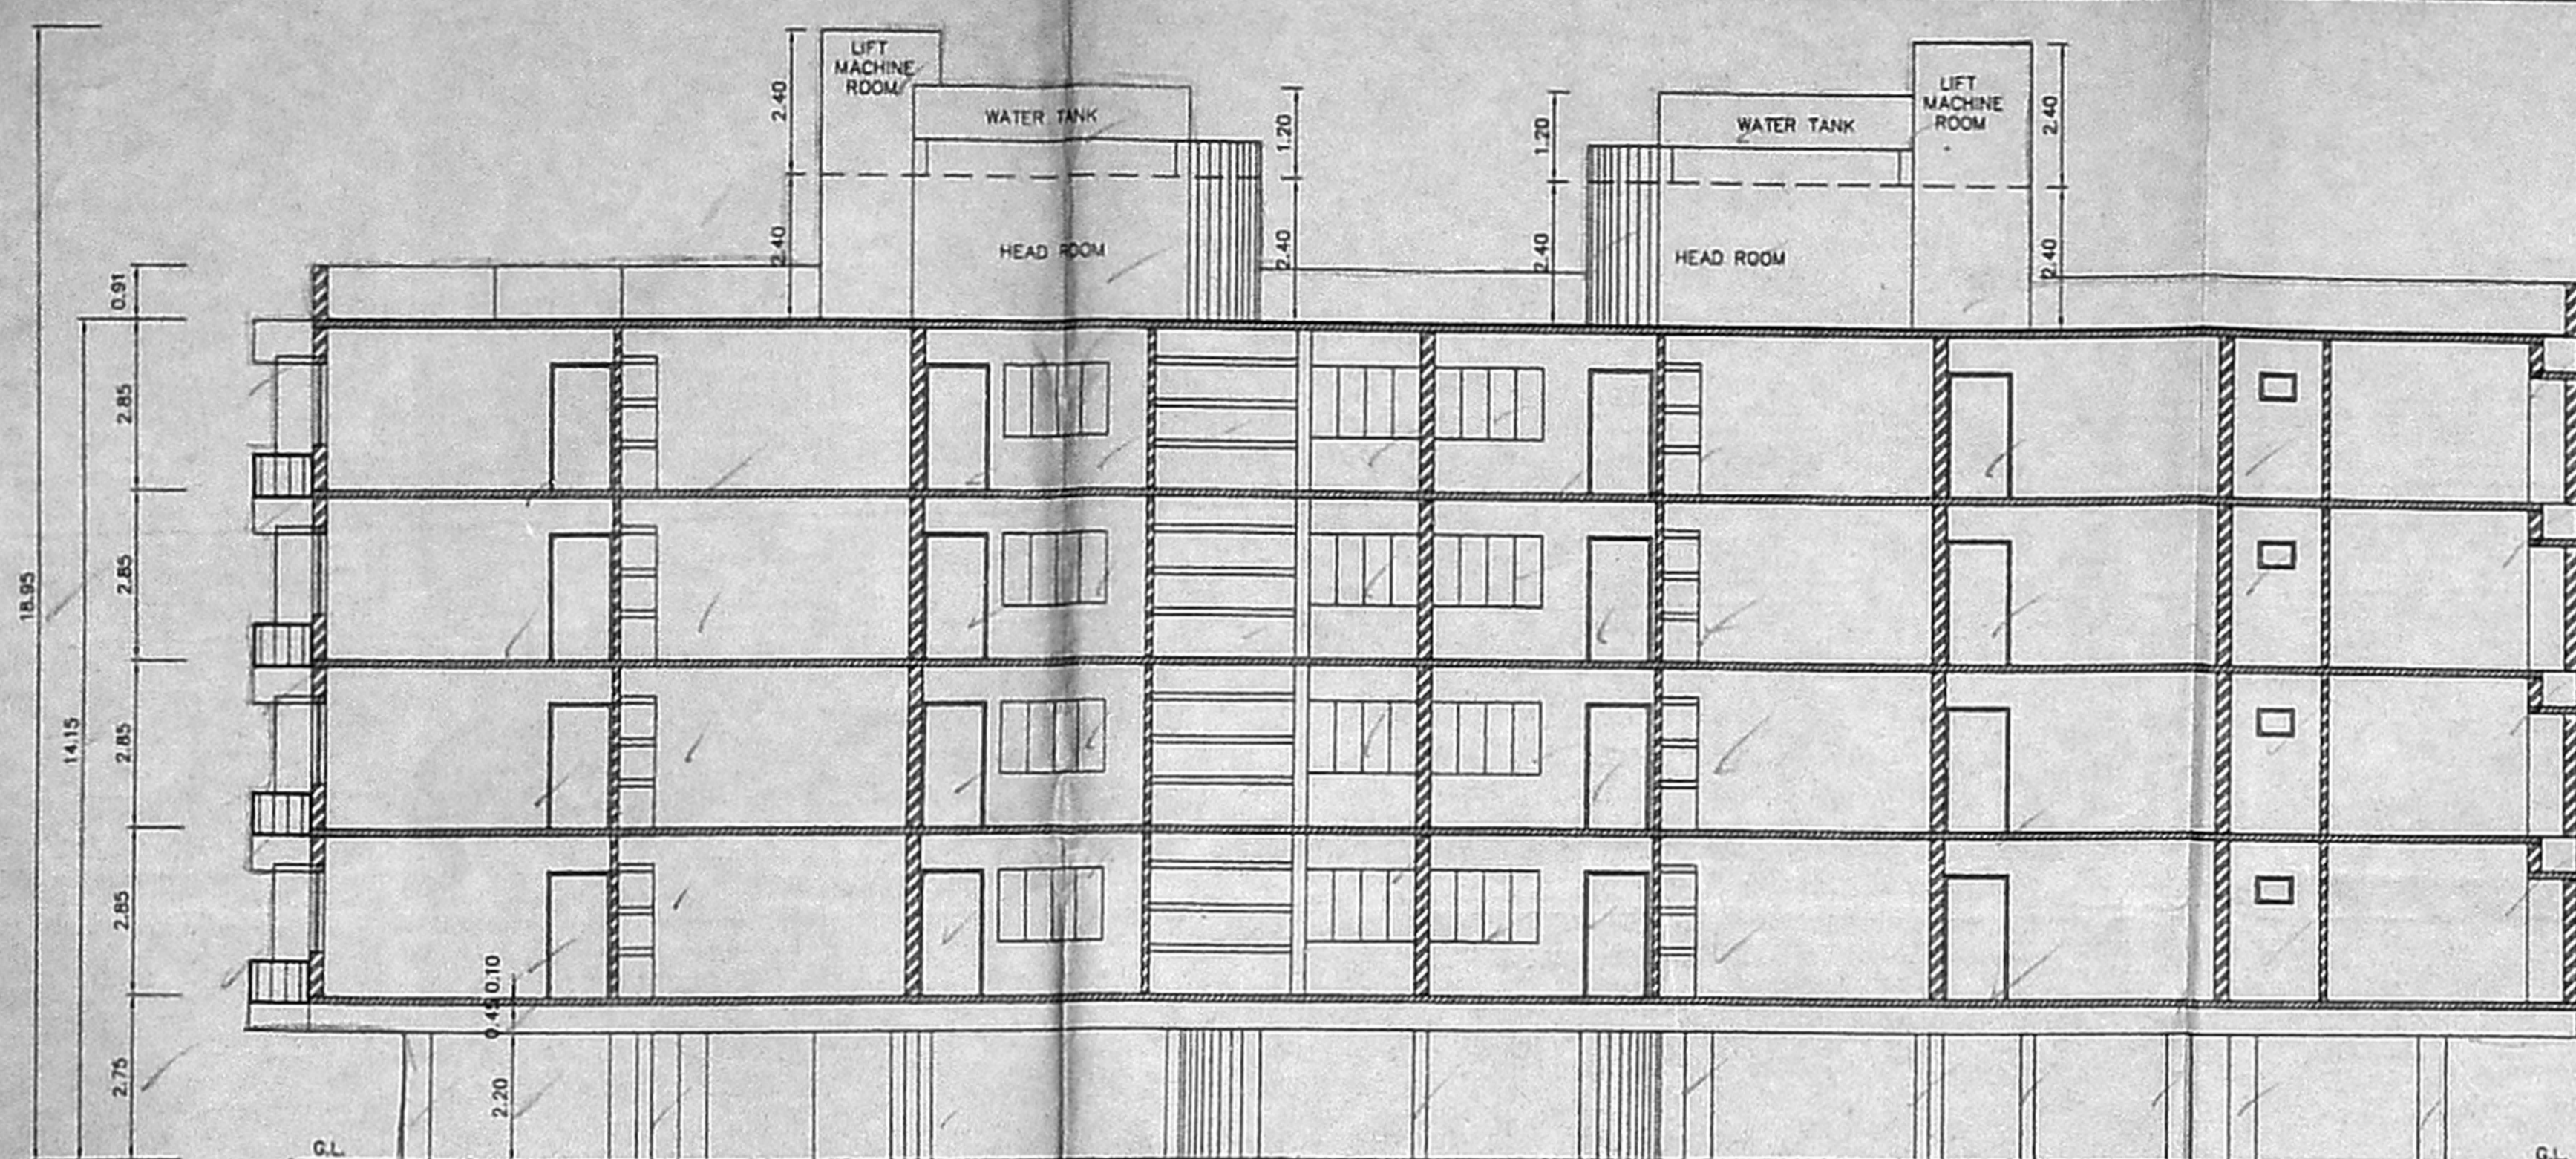


SECTION ON B-B
BLOCK-A

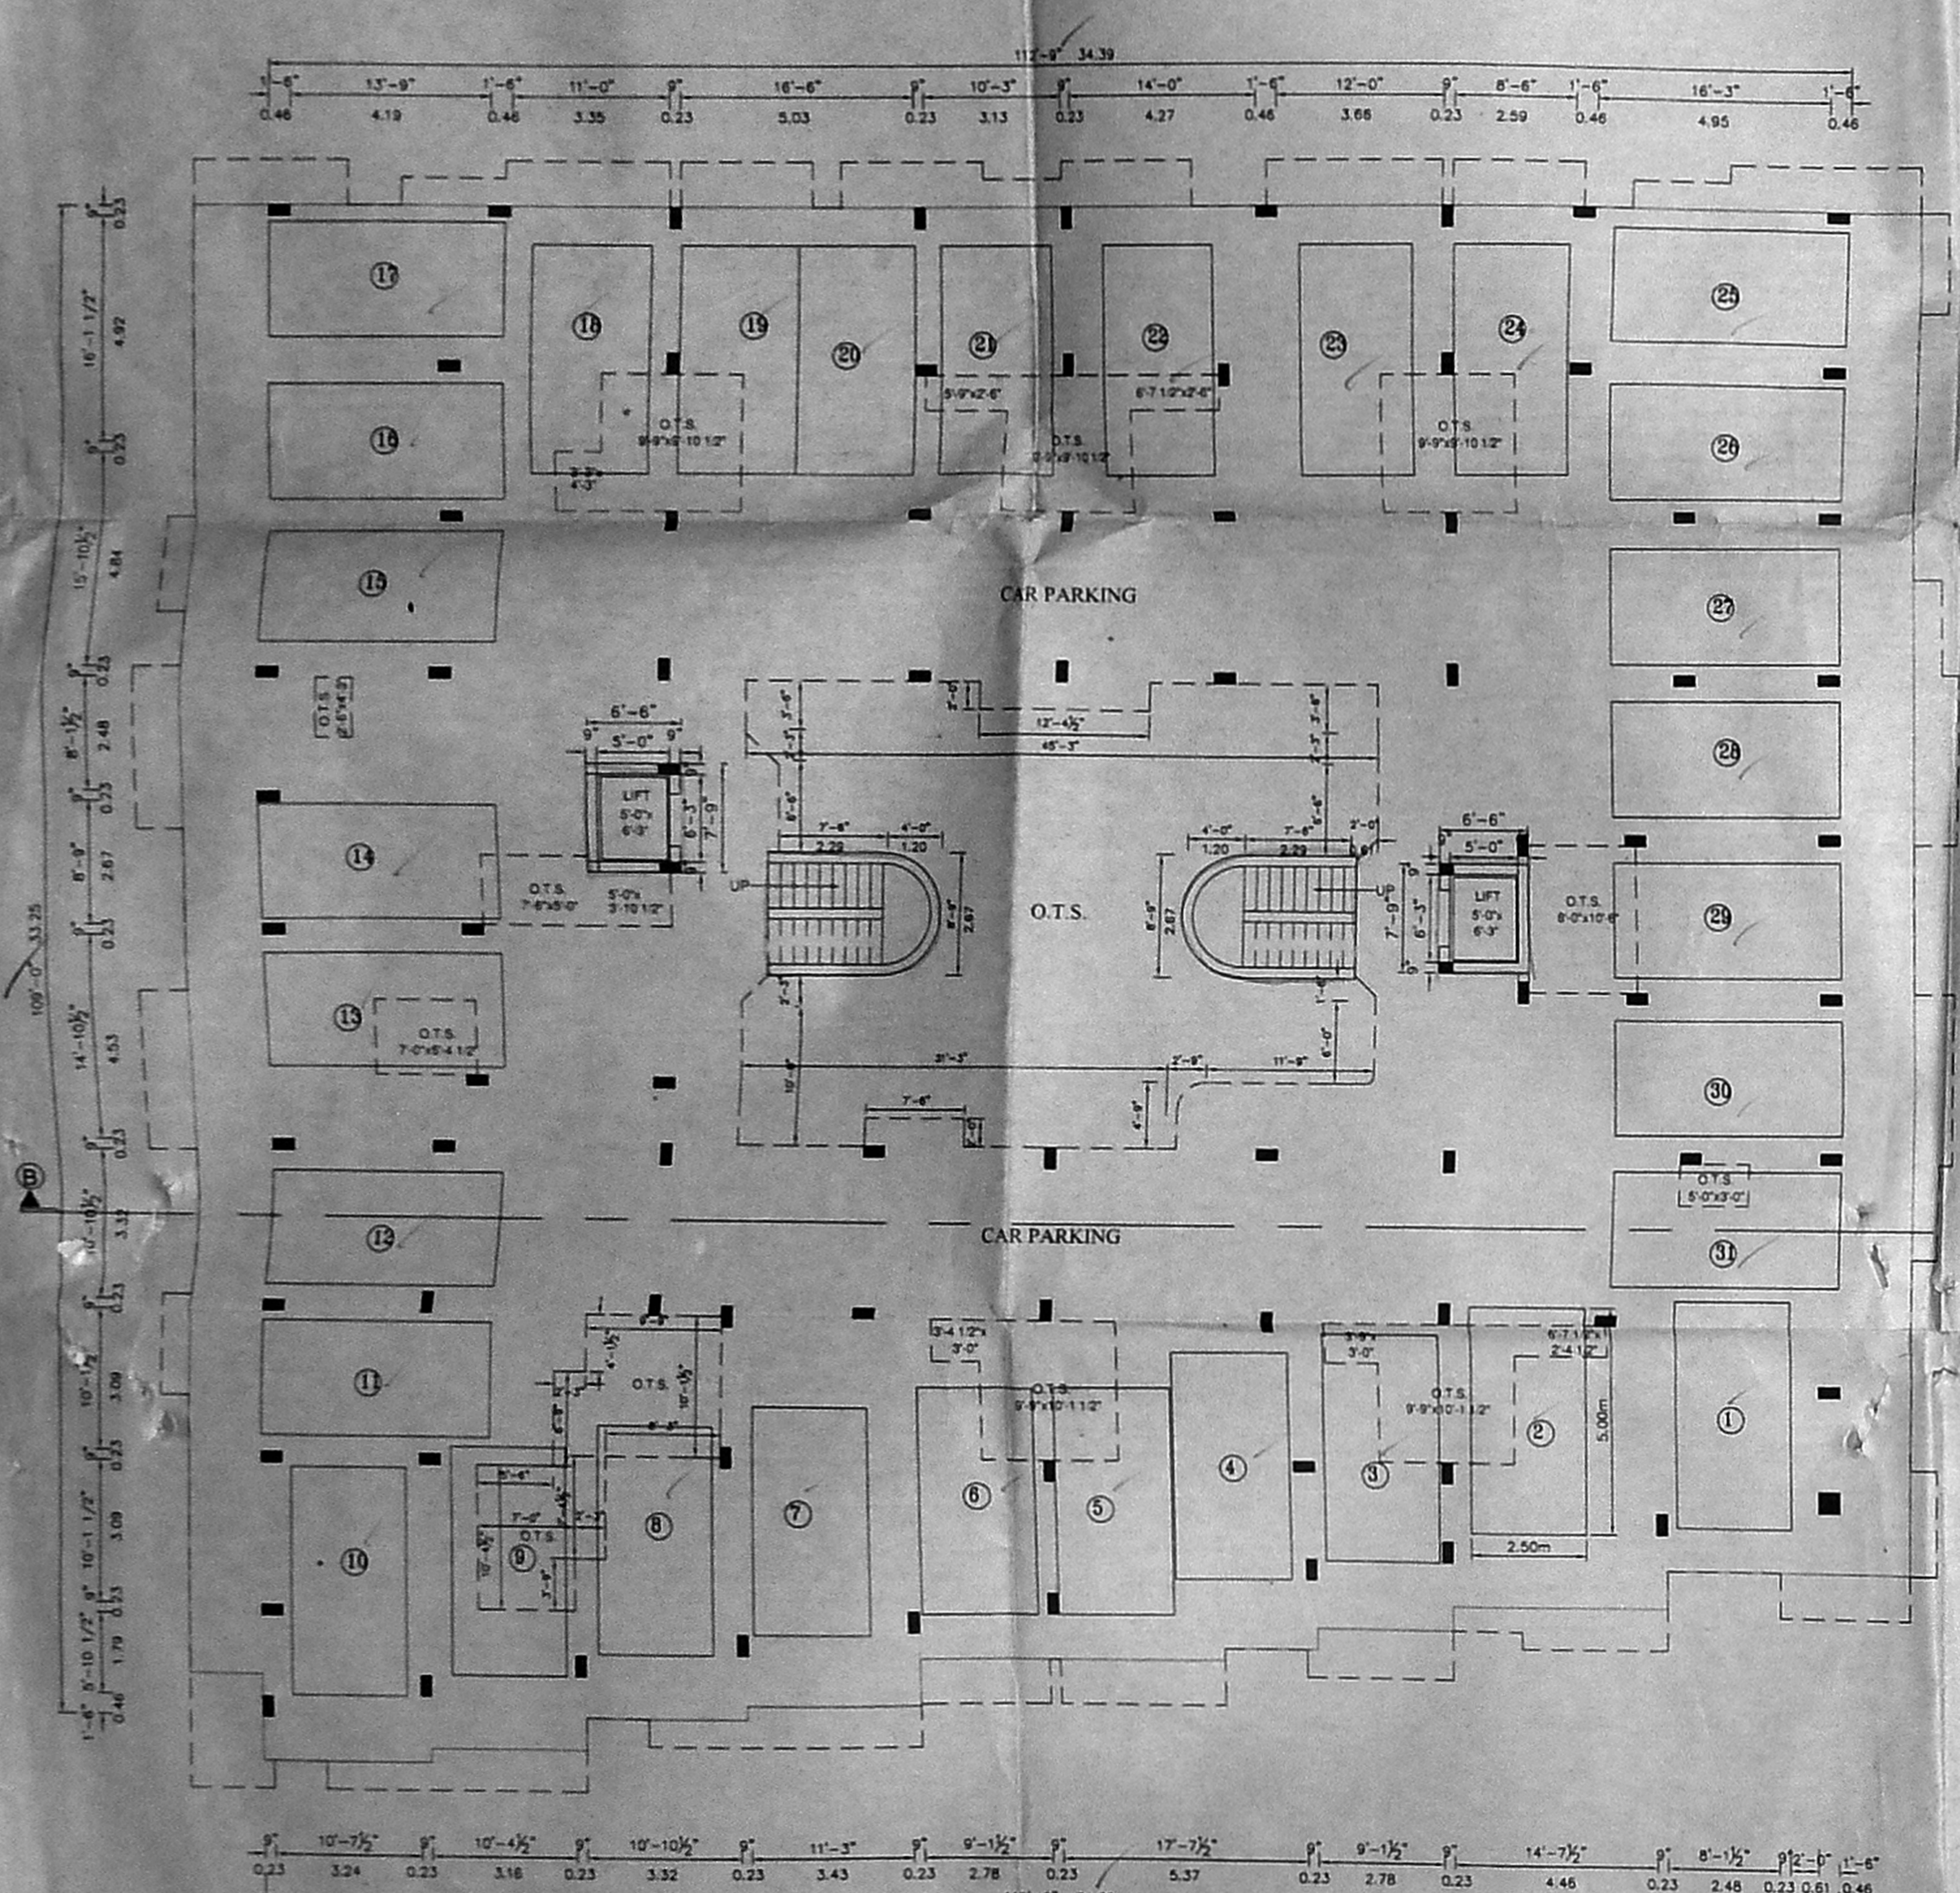

STILT FLOOR PLAN
BLOCK-A

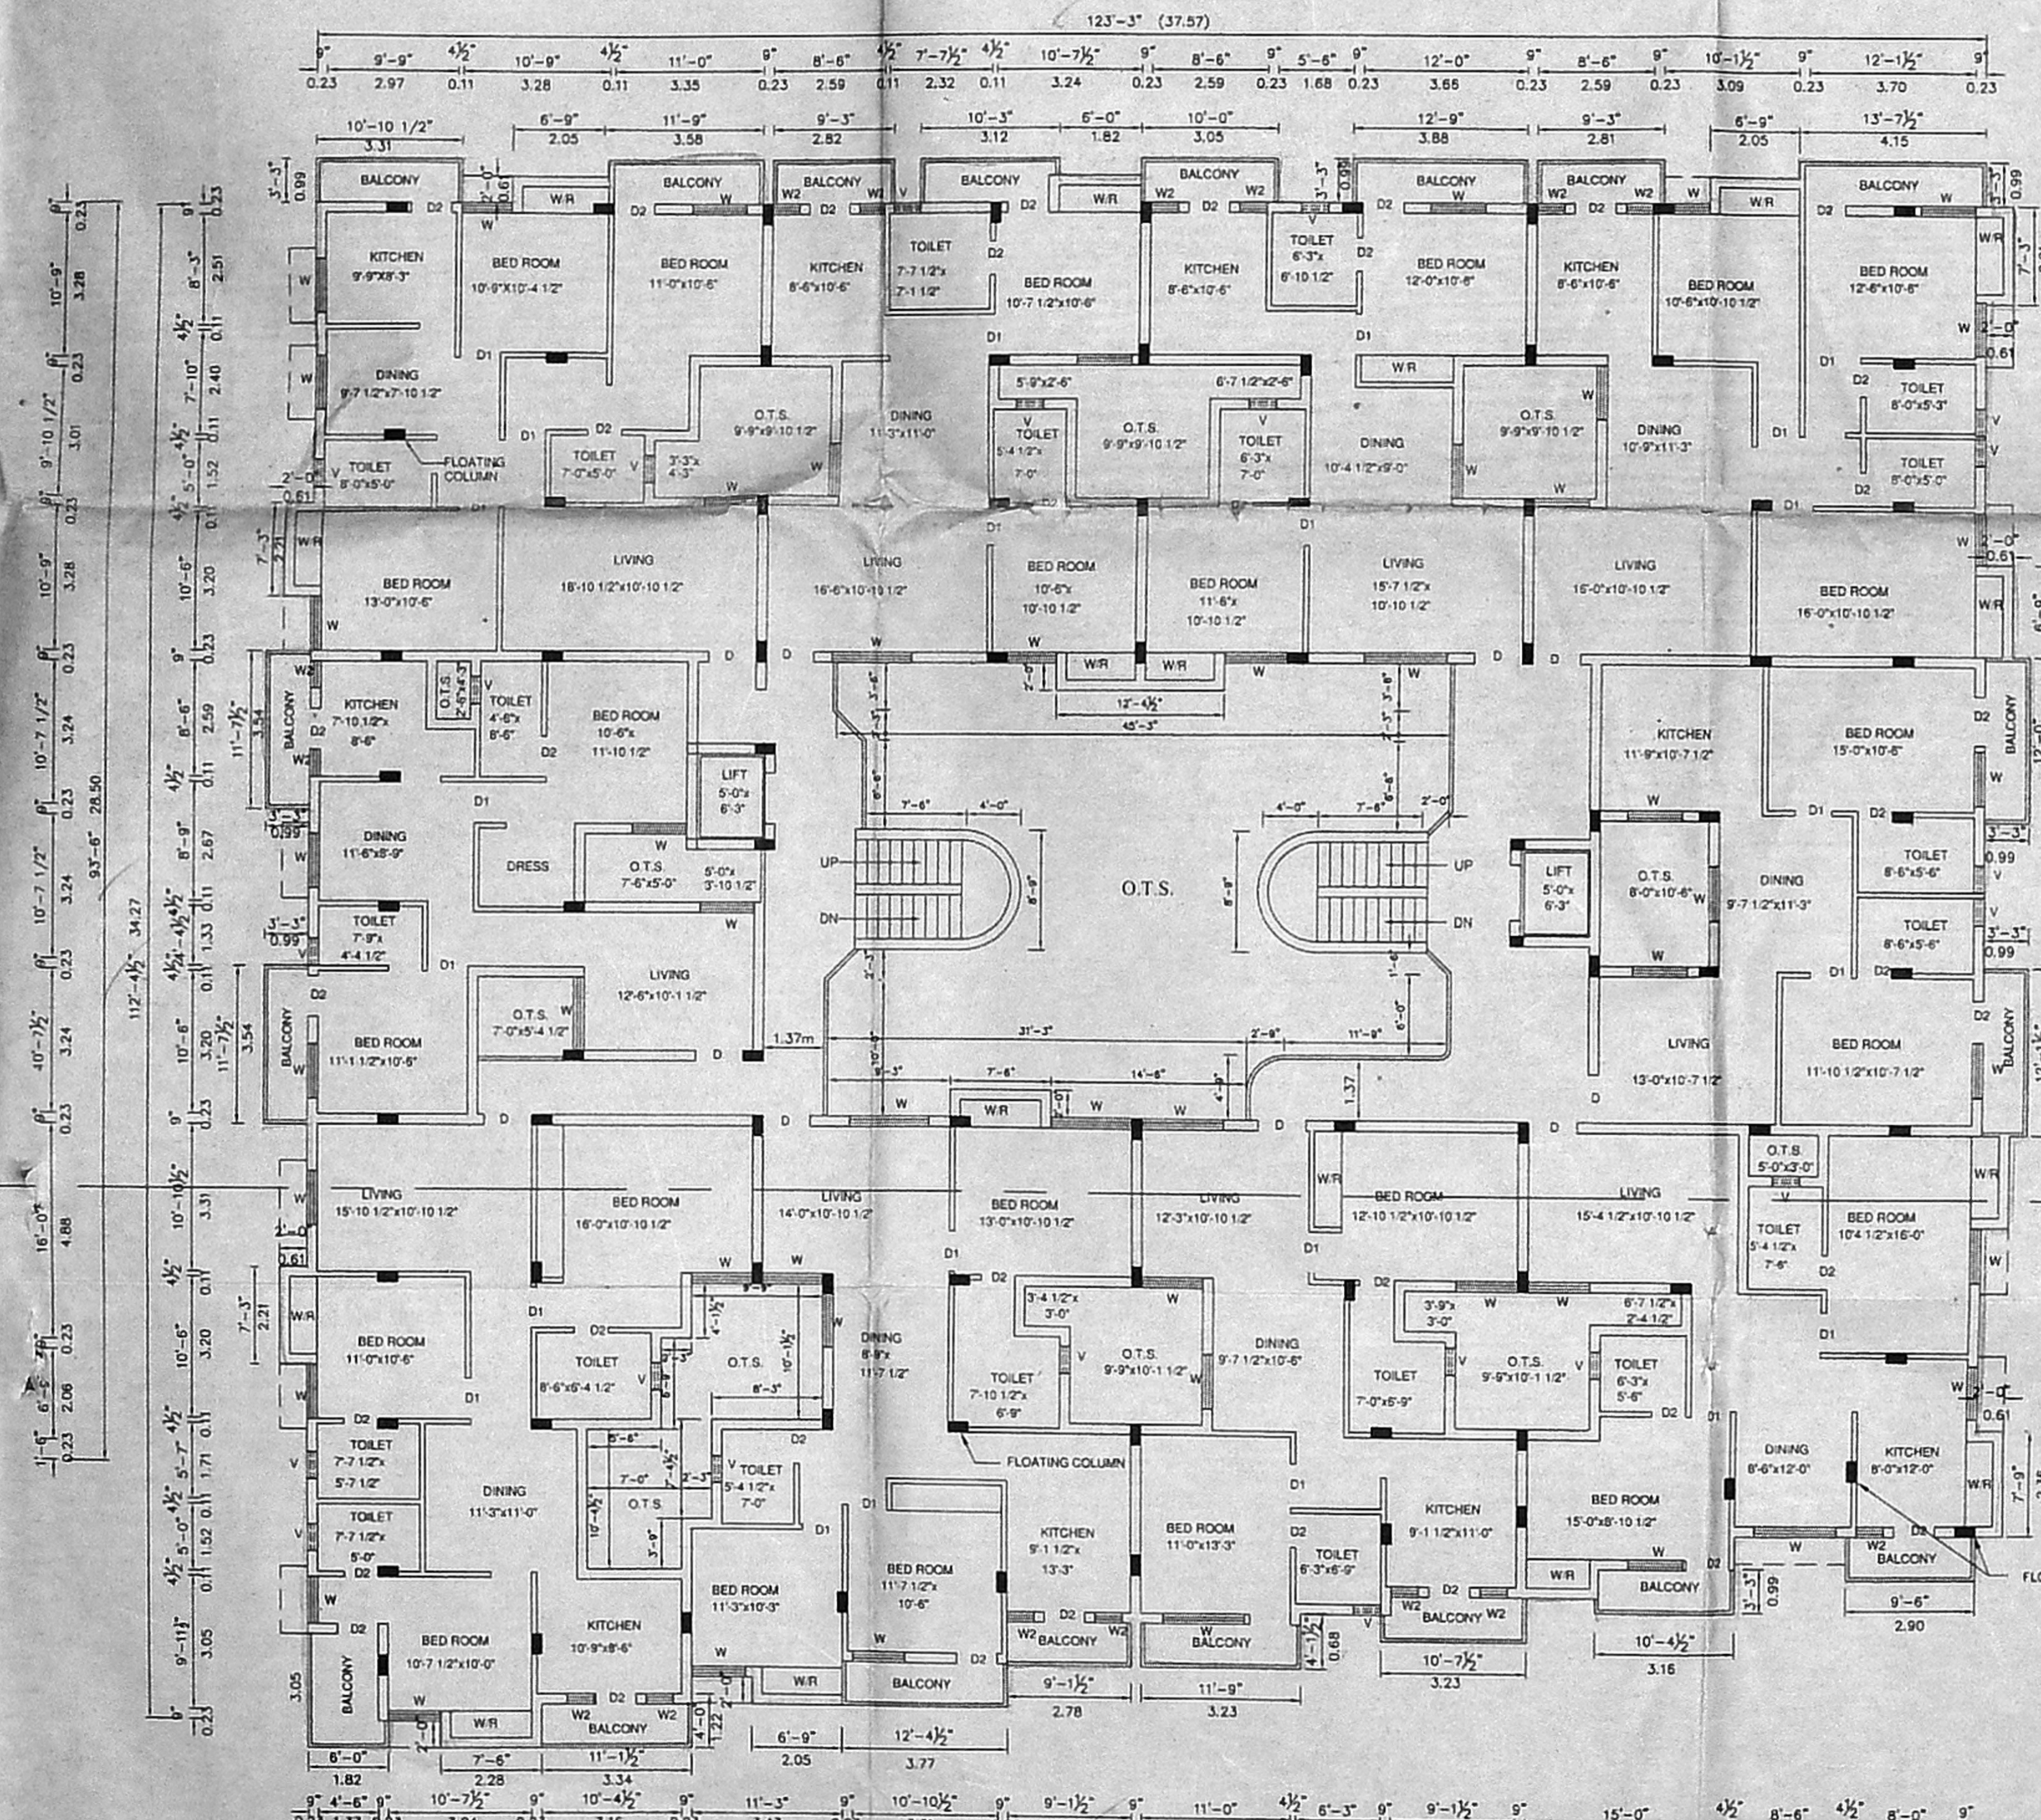


TYPICAL FLOOR PLAN (I, II, III & IV)
BLOCK-A

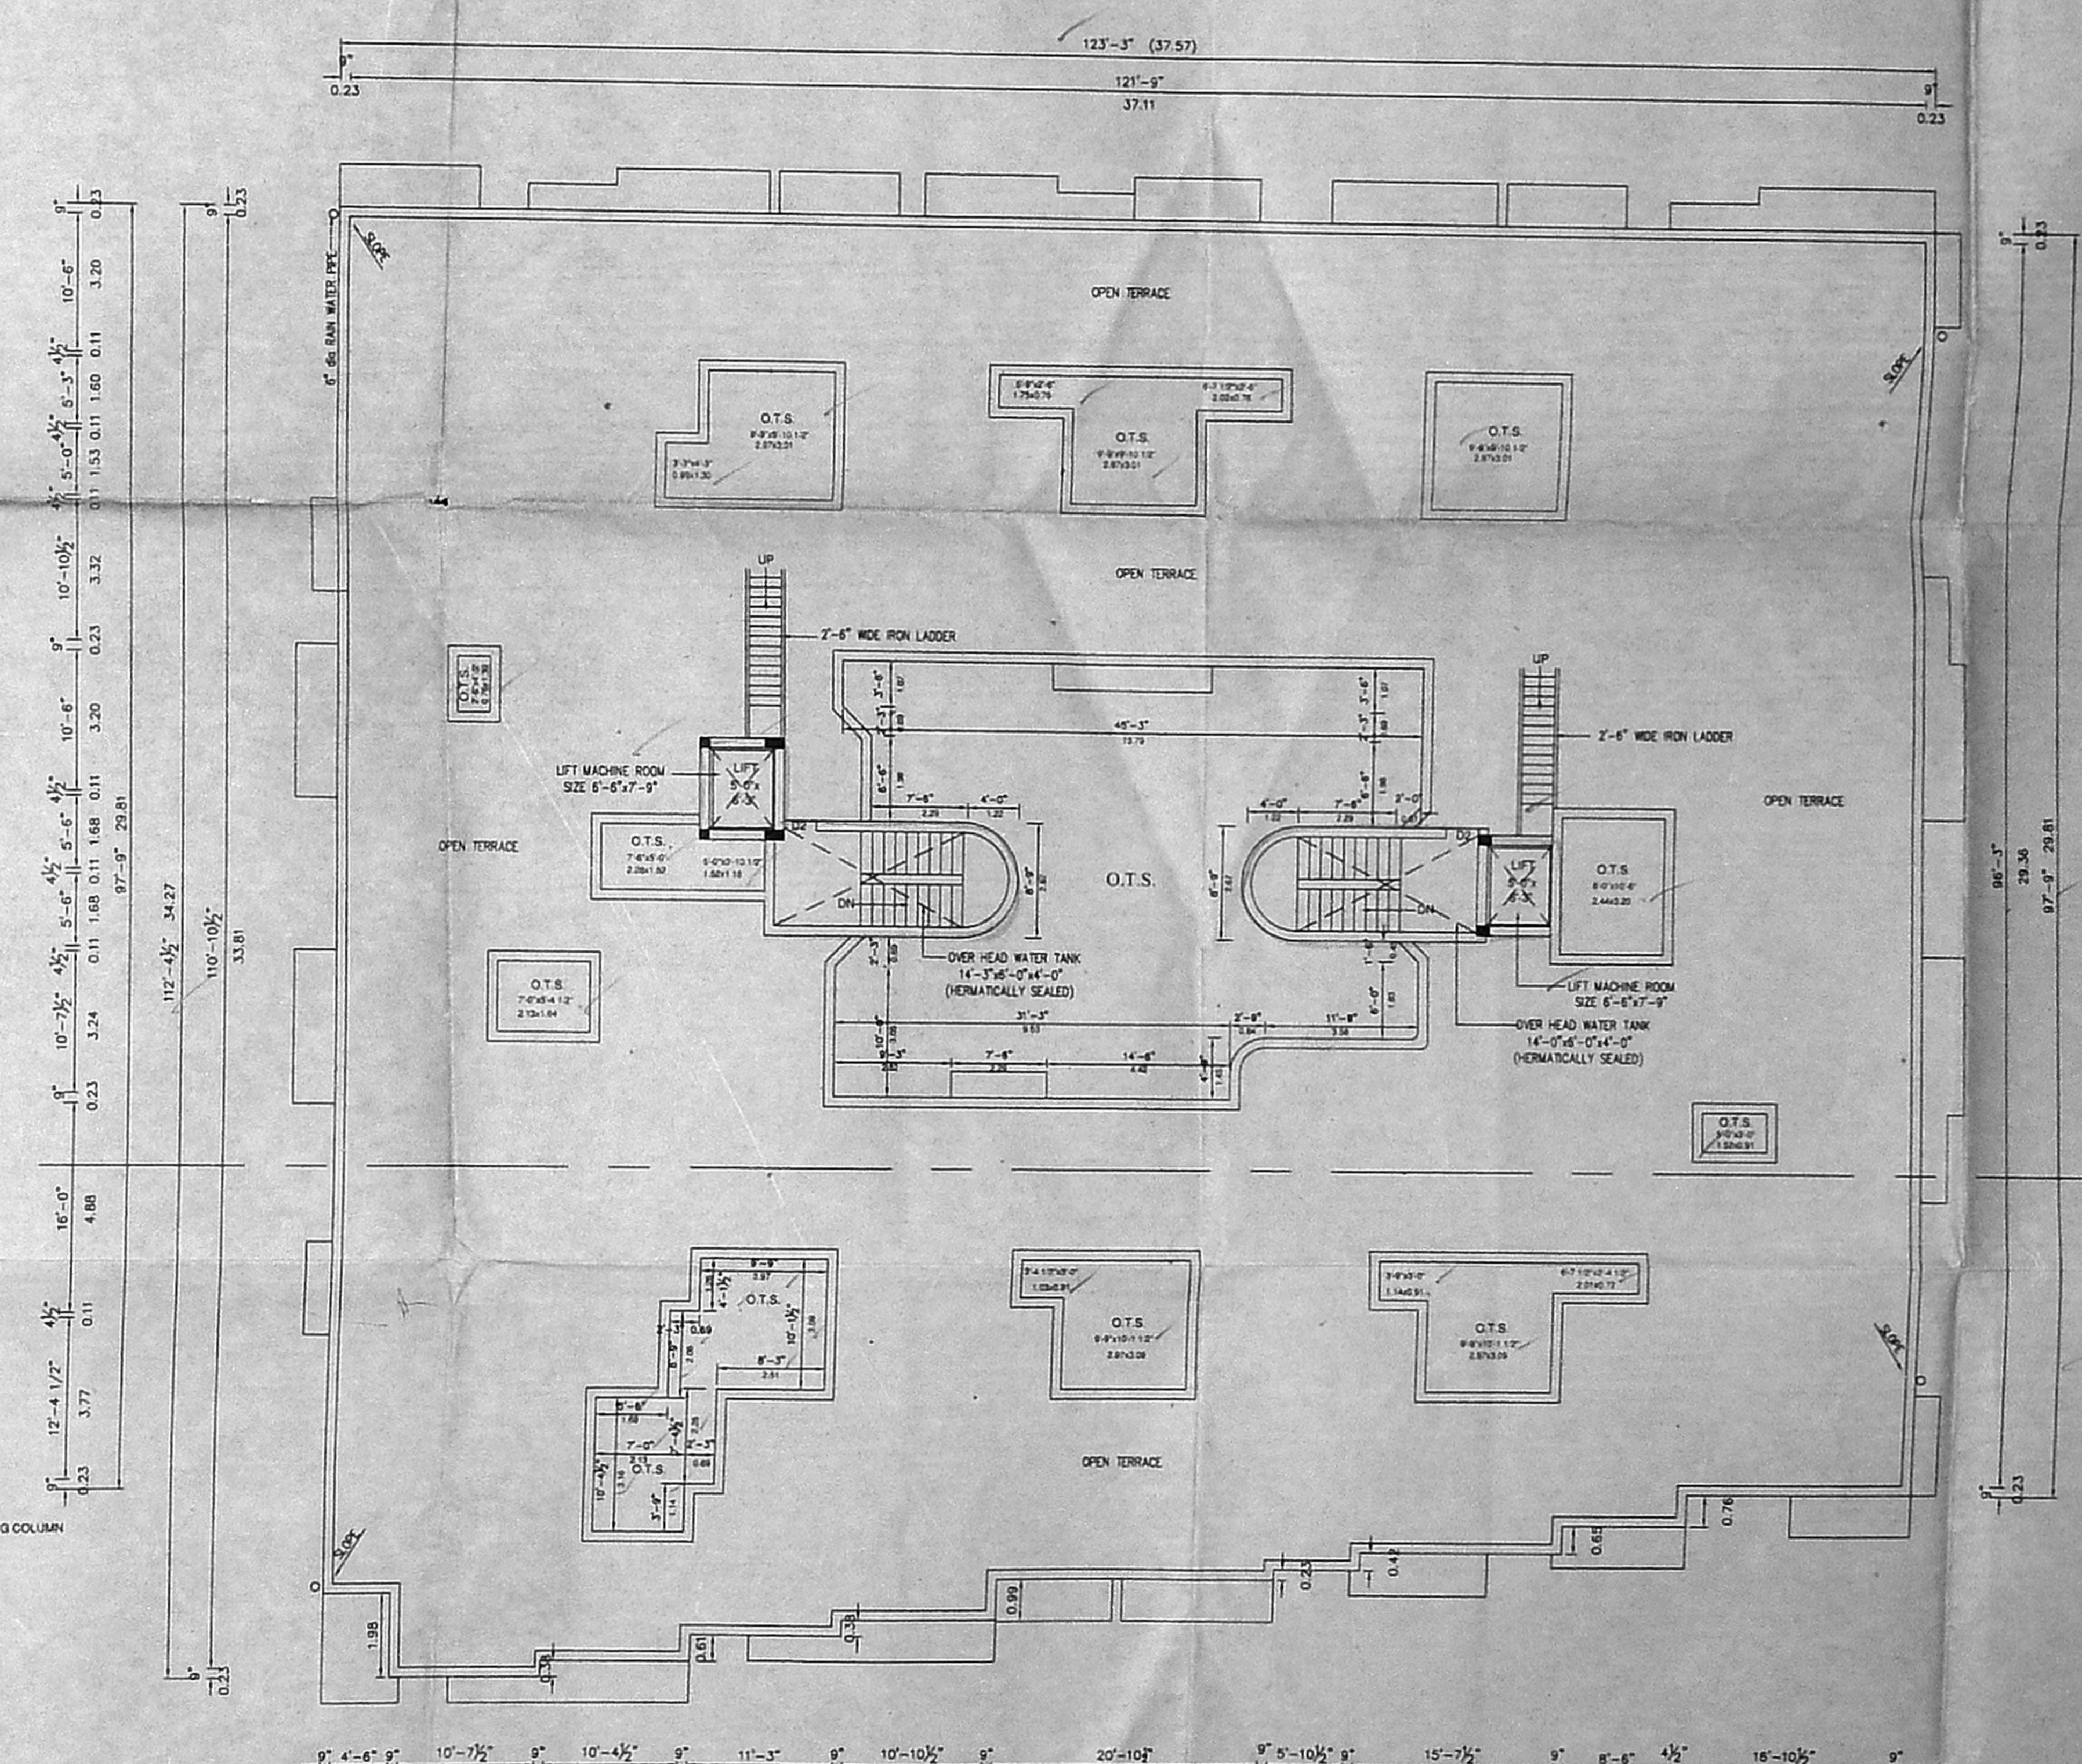

TERRACE FLOOR PLAN
BLOCK-A

Approved Plan
Date: 12/12/2007
CMDA (B) No. 1
C No. B/12321/2007
Sd/-
P. A. V. [Signature]
A. K. [Signature]

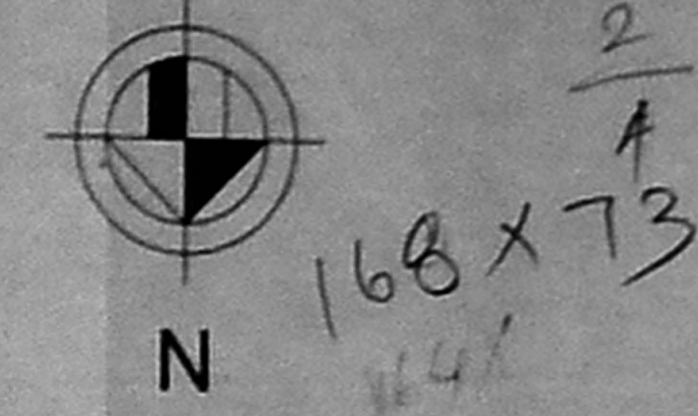

SHEET NO: 2/3

PLAN SHOWING THE PROPOSED RESIDENTIAL
FLATS IN S.NO.225/2A, 3A, 4A, 5A (AS PER
PATTA) 225/2, 3, 4, 5 (AS PER DOCUMENT)
(FACIT ROAD) OF ANNA NEDUNCHALAI,
PERUNGUDI VILLAGE, PERUNGUDI TOWN
PANCHAYAT, TAMBARAM TALUK.

SPECIFICATION

FOUNDATION SHALL BE OF R.C.C. COLUMNS 1:2:4
WALLS SHALL BE OF B.W. IN CM 1:5
ROOFING SHALL BE OF R.C.C. 1:2:4
WEATHERING COURSE TWO COURSE OF BITUMEN WITH FLAT TILES ABOVE

SCHEDULE OF JOINERY

D	MAIN DOOR	3'-3" X 7'-0"
D1	DOOR	3'-0" X 7'-0"
D2	DOOR	2'-6" X 7'-0"
W	WINDOW	5'-0" X 4'-0"
W1	WINDOW	4'-0" X 4'-0"
V	VENTILATOR	2'-0" X 1'-6"
O	OPENING	3'-0" X 7'-0"

COLOR INDEX

PROPOSED	---
ROAD	---
BOUNDARY	---

SCALE: 1" = 8'-0" (1:100)

OWNER/GPA

Kan M. dia
[Signature]

M. KHADER AHMED, B.E., CIVIL ENGINEER
CONSULTING ENGINEER
CLASS - I LICENSED SURVEYOR
REGISTRATION NUMBER: 377
CORPORATION OF CHENNAI

LICENSED SURVEYOR:

CMDA (B) No. 1
C. No. 8/12/2012



PLAN SHOWING THE PROPOSED RESIDENTIAL FLATS IN S.NO.225/2A, 3A, 4A, 5A (AS PER PATTI) 225/2, 3, 4, 5 (AS PER DOCUMENT) (FACIT ROAD) OF ANNA NEDUNCHALAI, PERUNGUDI VILLAGE, PERUNGUDI TOWN PANCHAYAT, TAMBARAM TALUK.

SPECIFICATION

FOUNDATION SHALL BE OF R.C.C. COLUMNS 1:2:4
WALLS SHALL BE OF B.M. IN CM. 1:5
ROOFING SHALL BE OF R.C.C. 1:2:4
WEATHERING COURSE TWO COURSE OF BITUMEN WITH FLAT TILES ABOVE

SCHEDULE OF JOINERY

D	MAIN DOOR	3'-3" x 7'-0"
D1	DOOR	3'-0" x 7'-0"
D2	-DO-	2'-6" x 7'-0"
W	WINDOW	5'-0" x 4'-0"
WR	-DO-	4'-0" x 4'-0"
V	VENTILATOR	2'-0" x 1'-6"
O	OPENING	3'-0" x 7'-0"


COLOR INDEX

PROPOSED	---
ROAD	---
BOUNDARY	---


SCALE: 1" = 8'-0" (1:100)

OWNER/GPA


LICENSED SURVEYOR

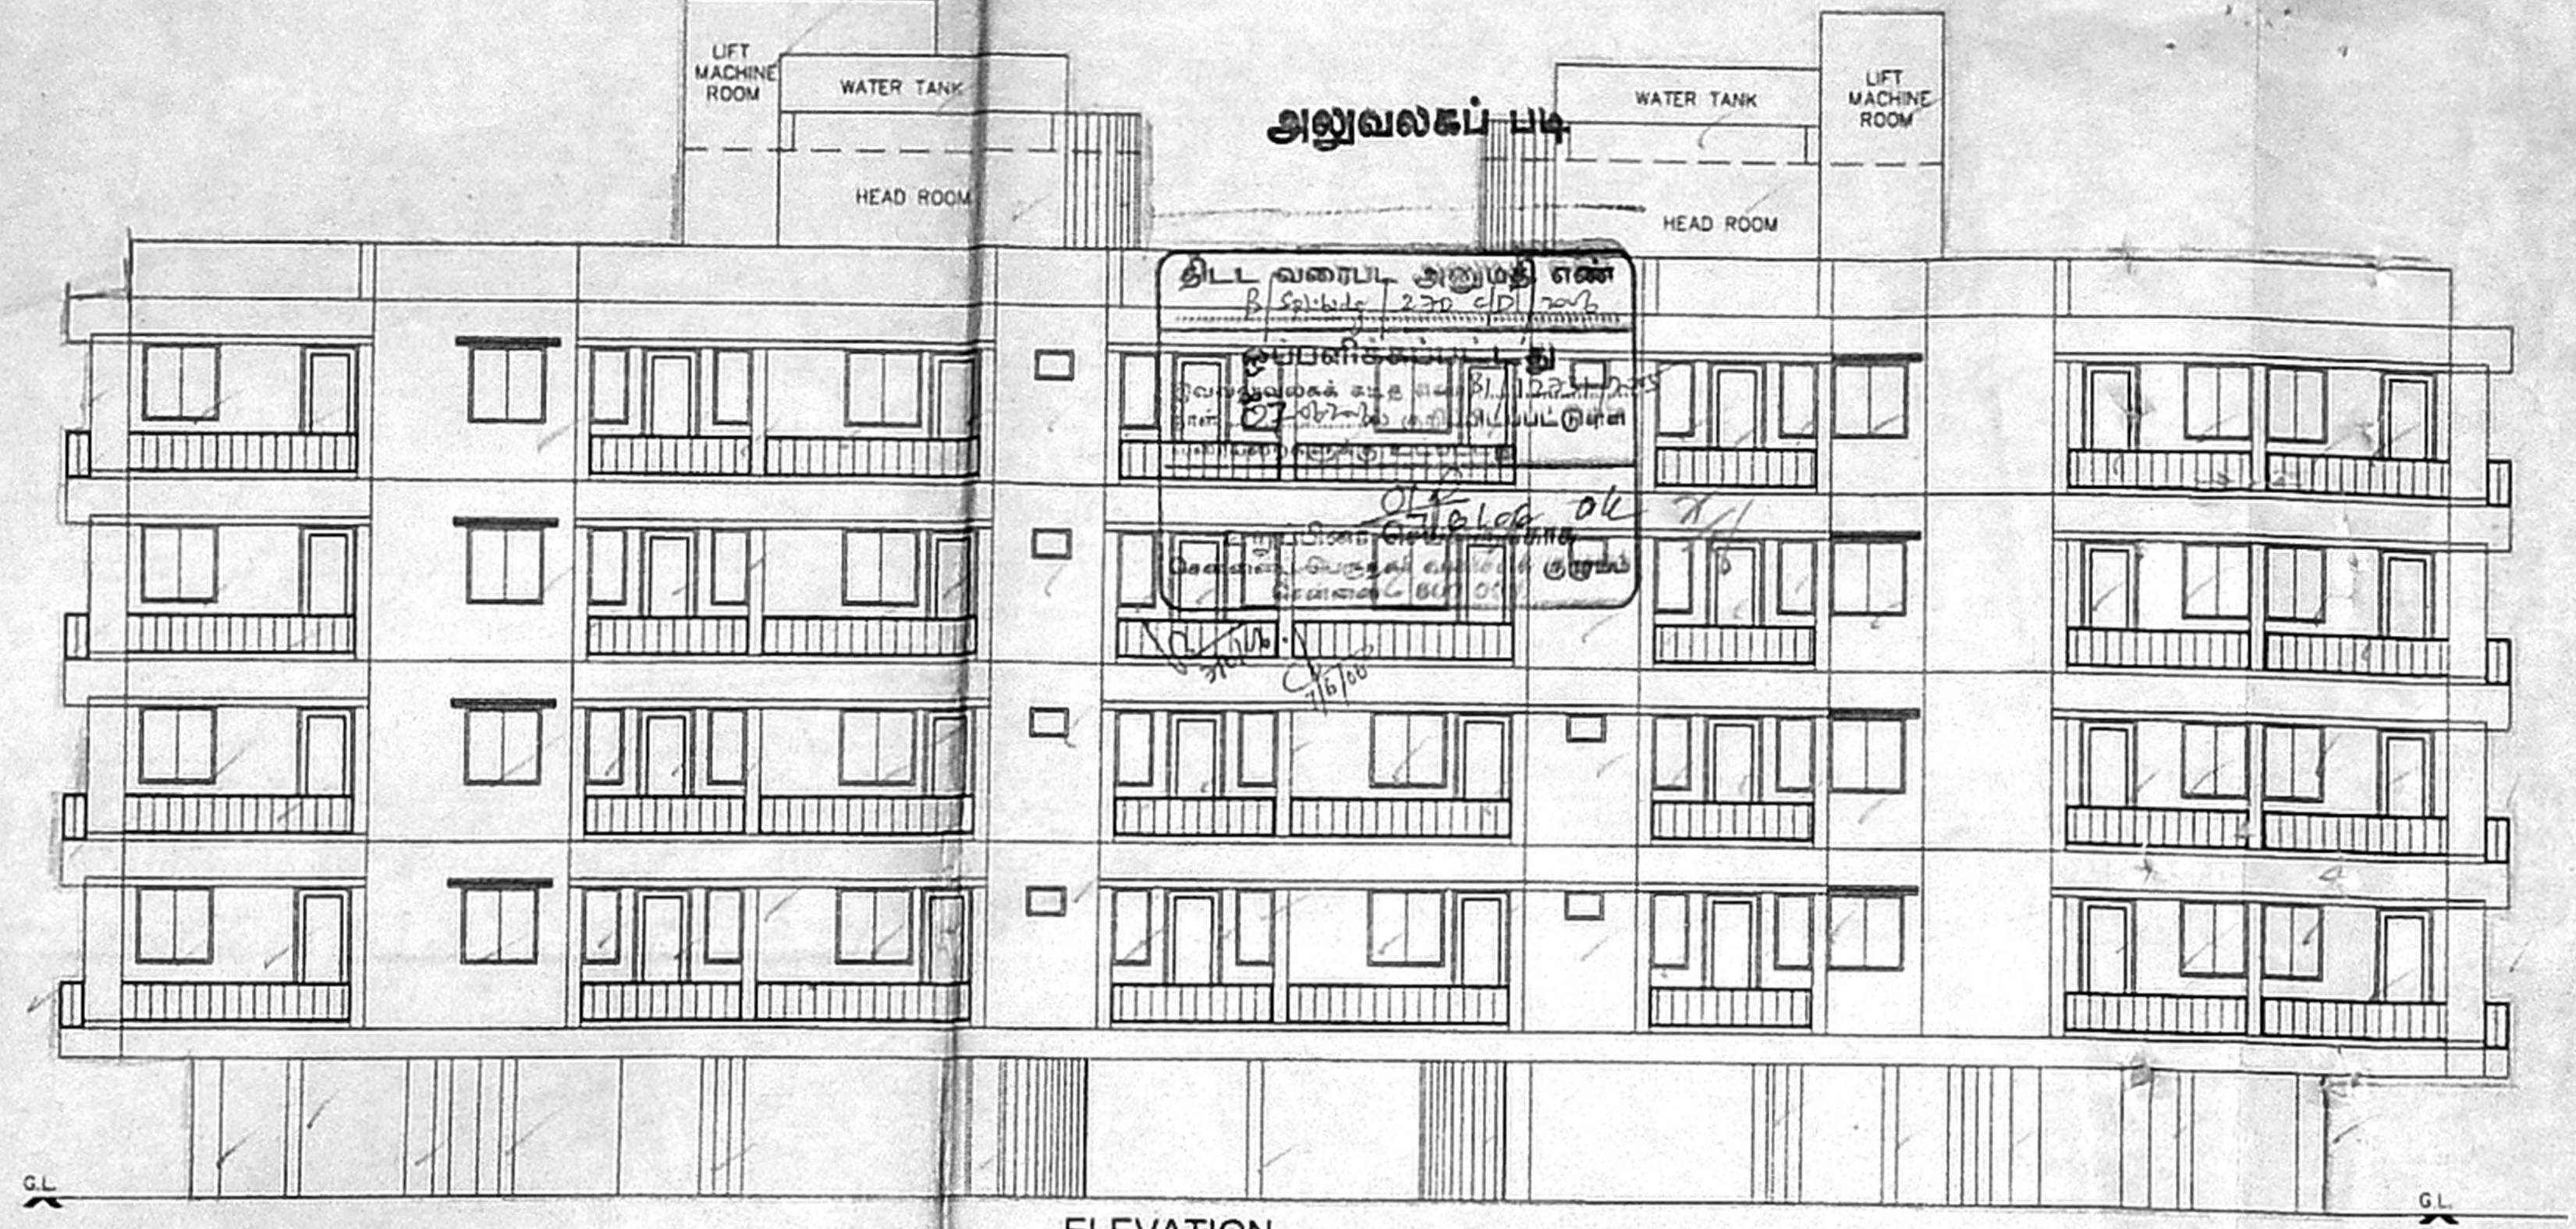


ELEVATION BLOCK-B

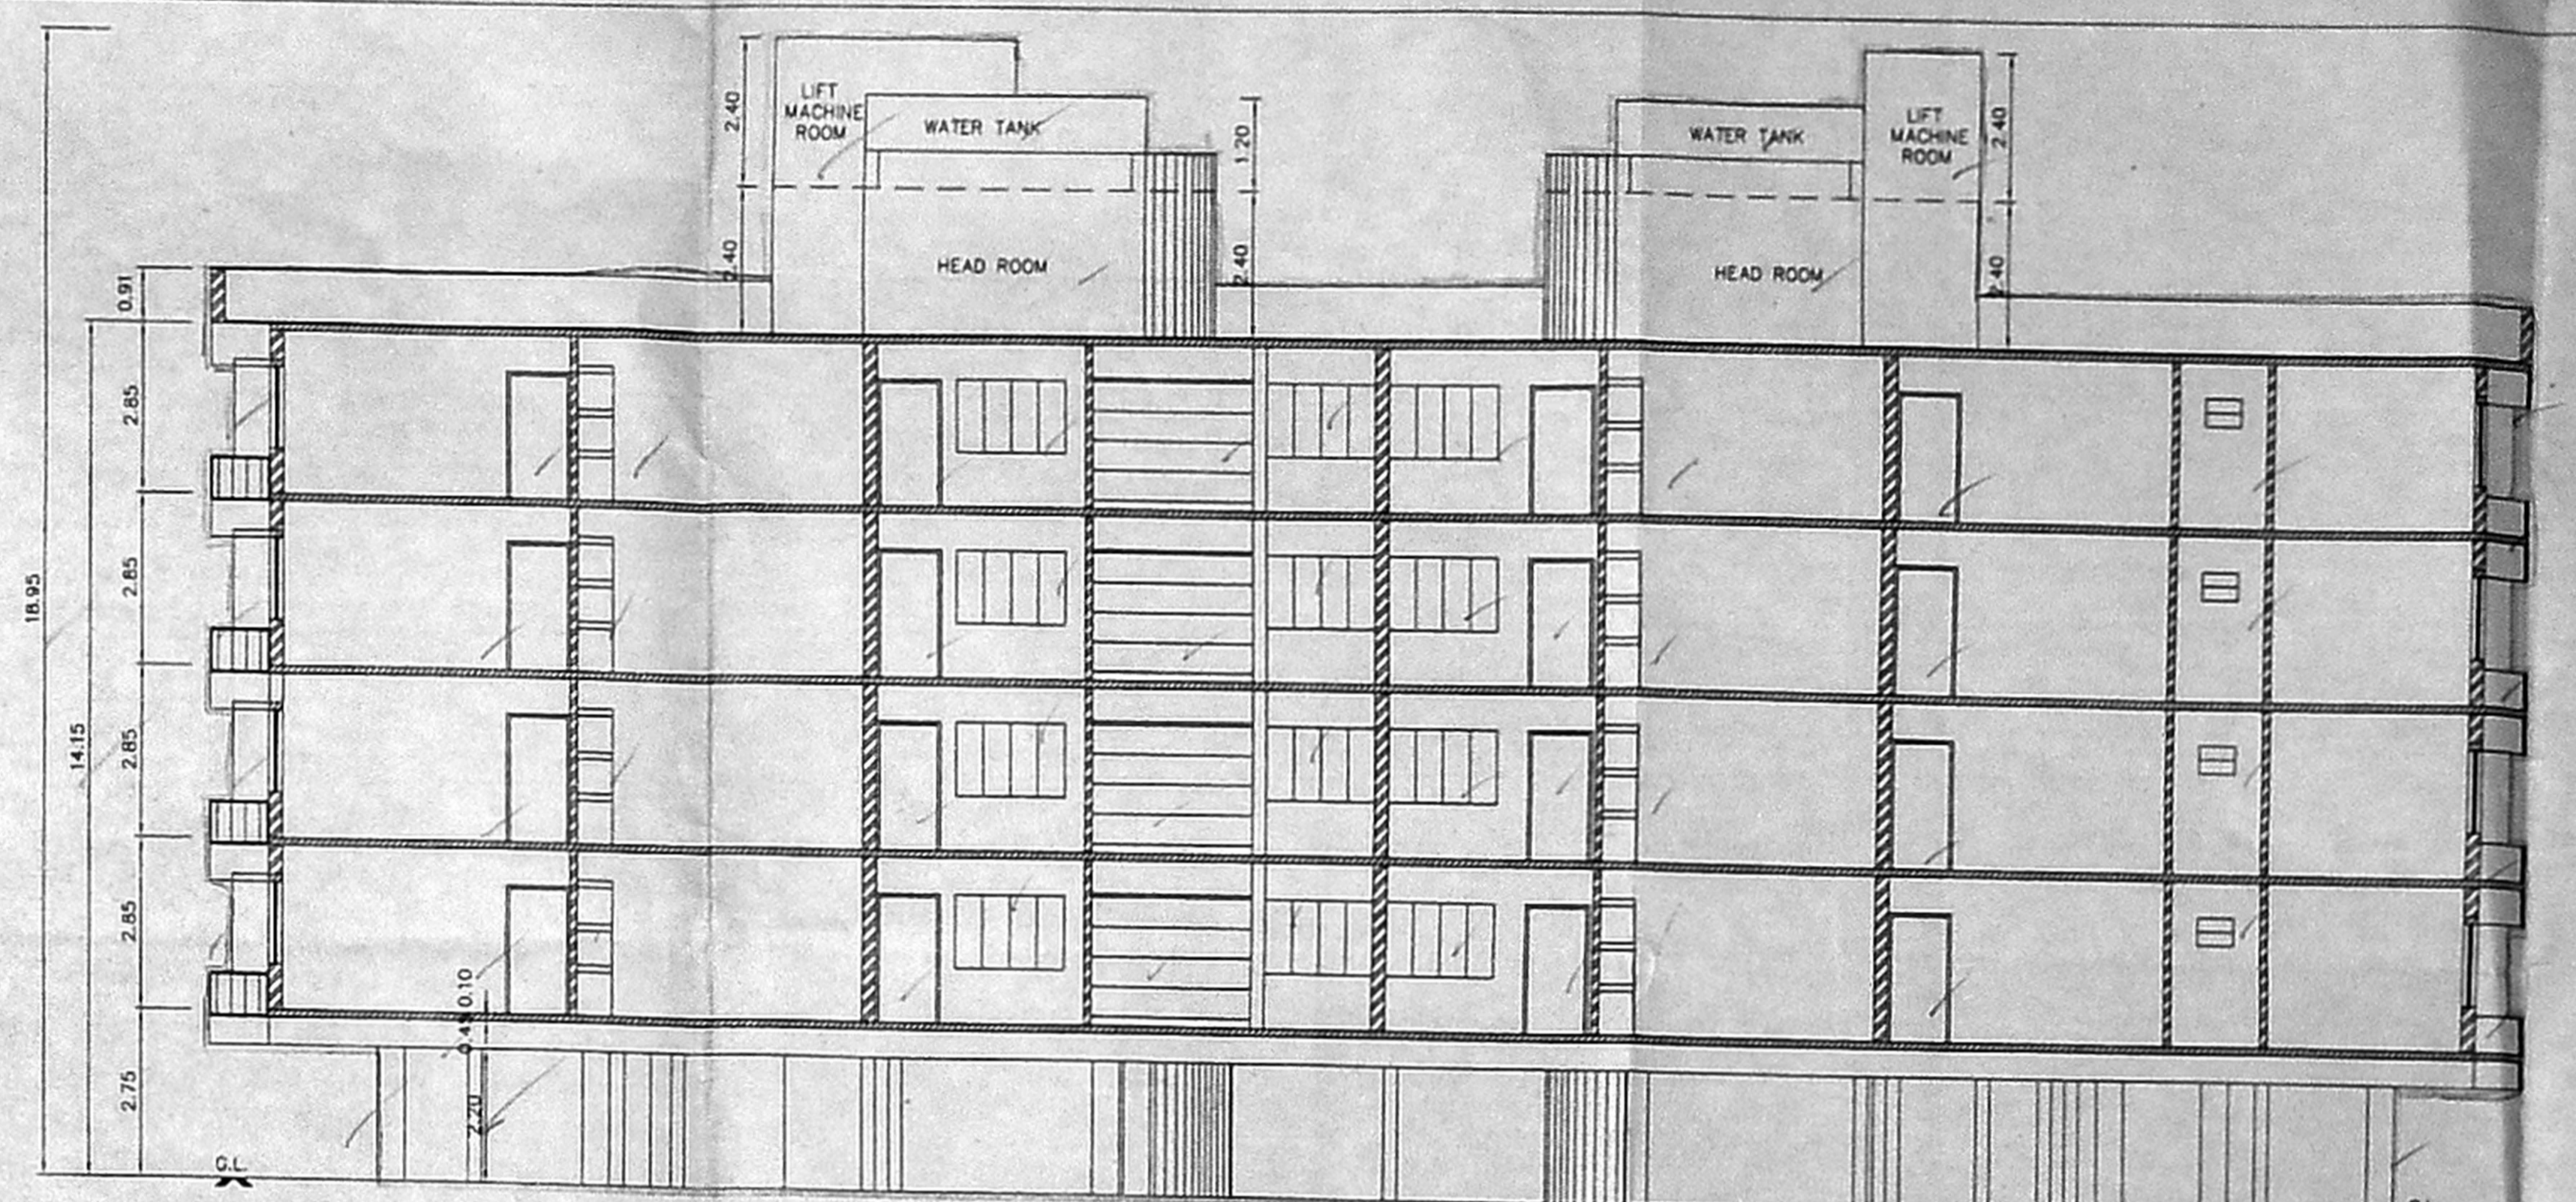


SECTION ON A-A BLOCK-B

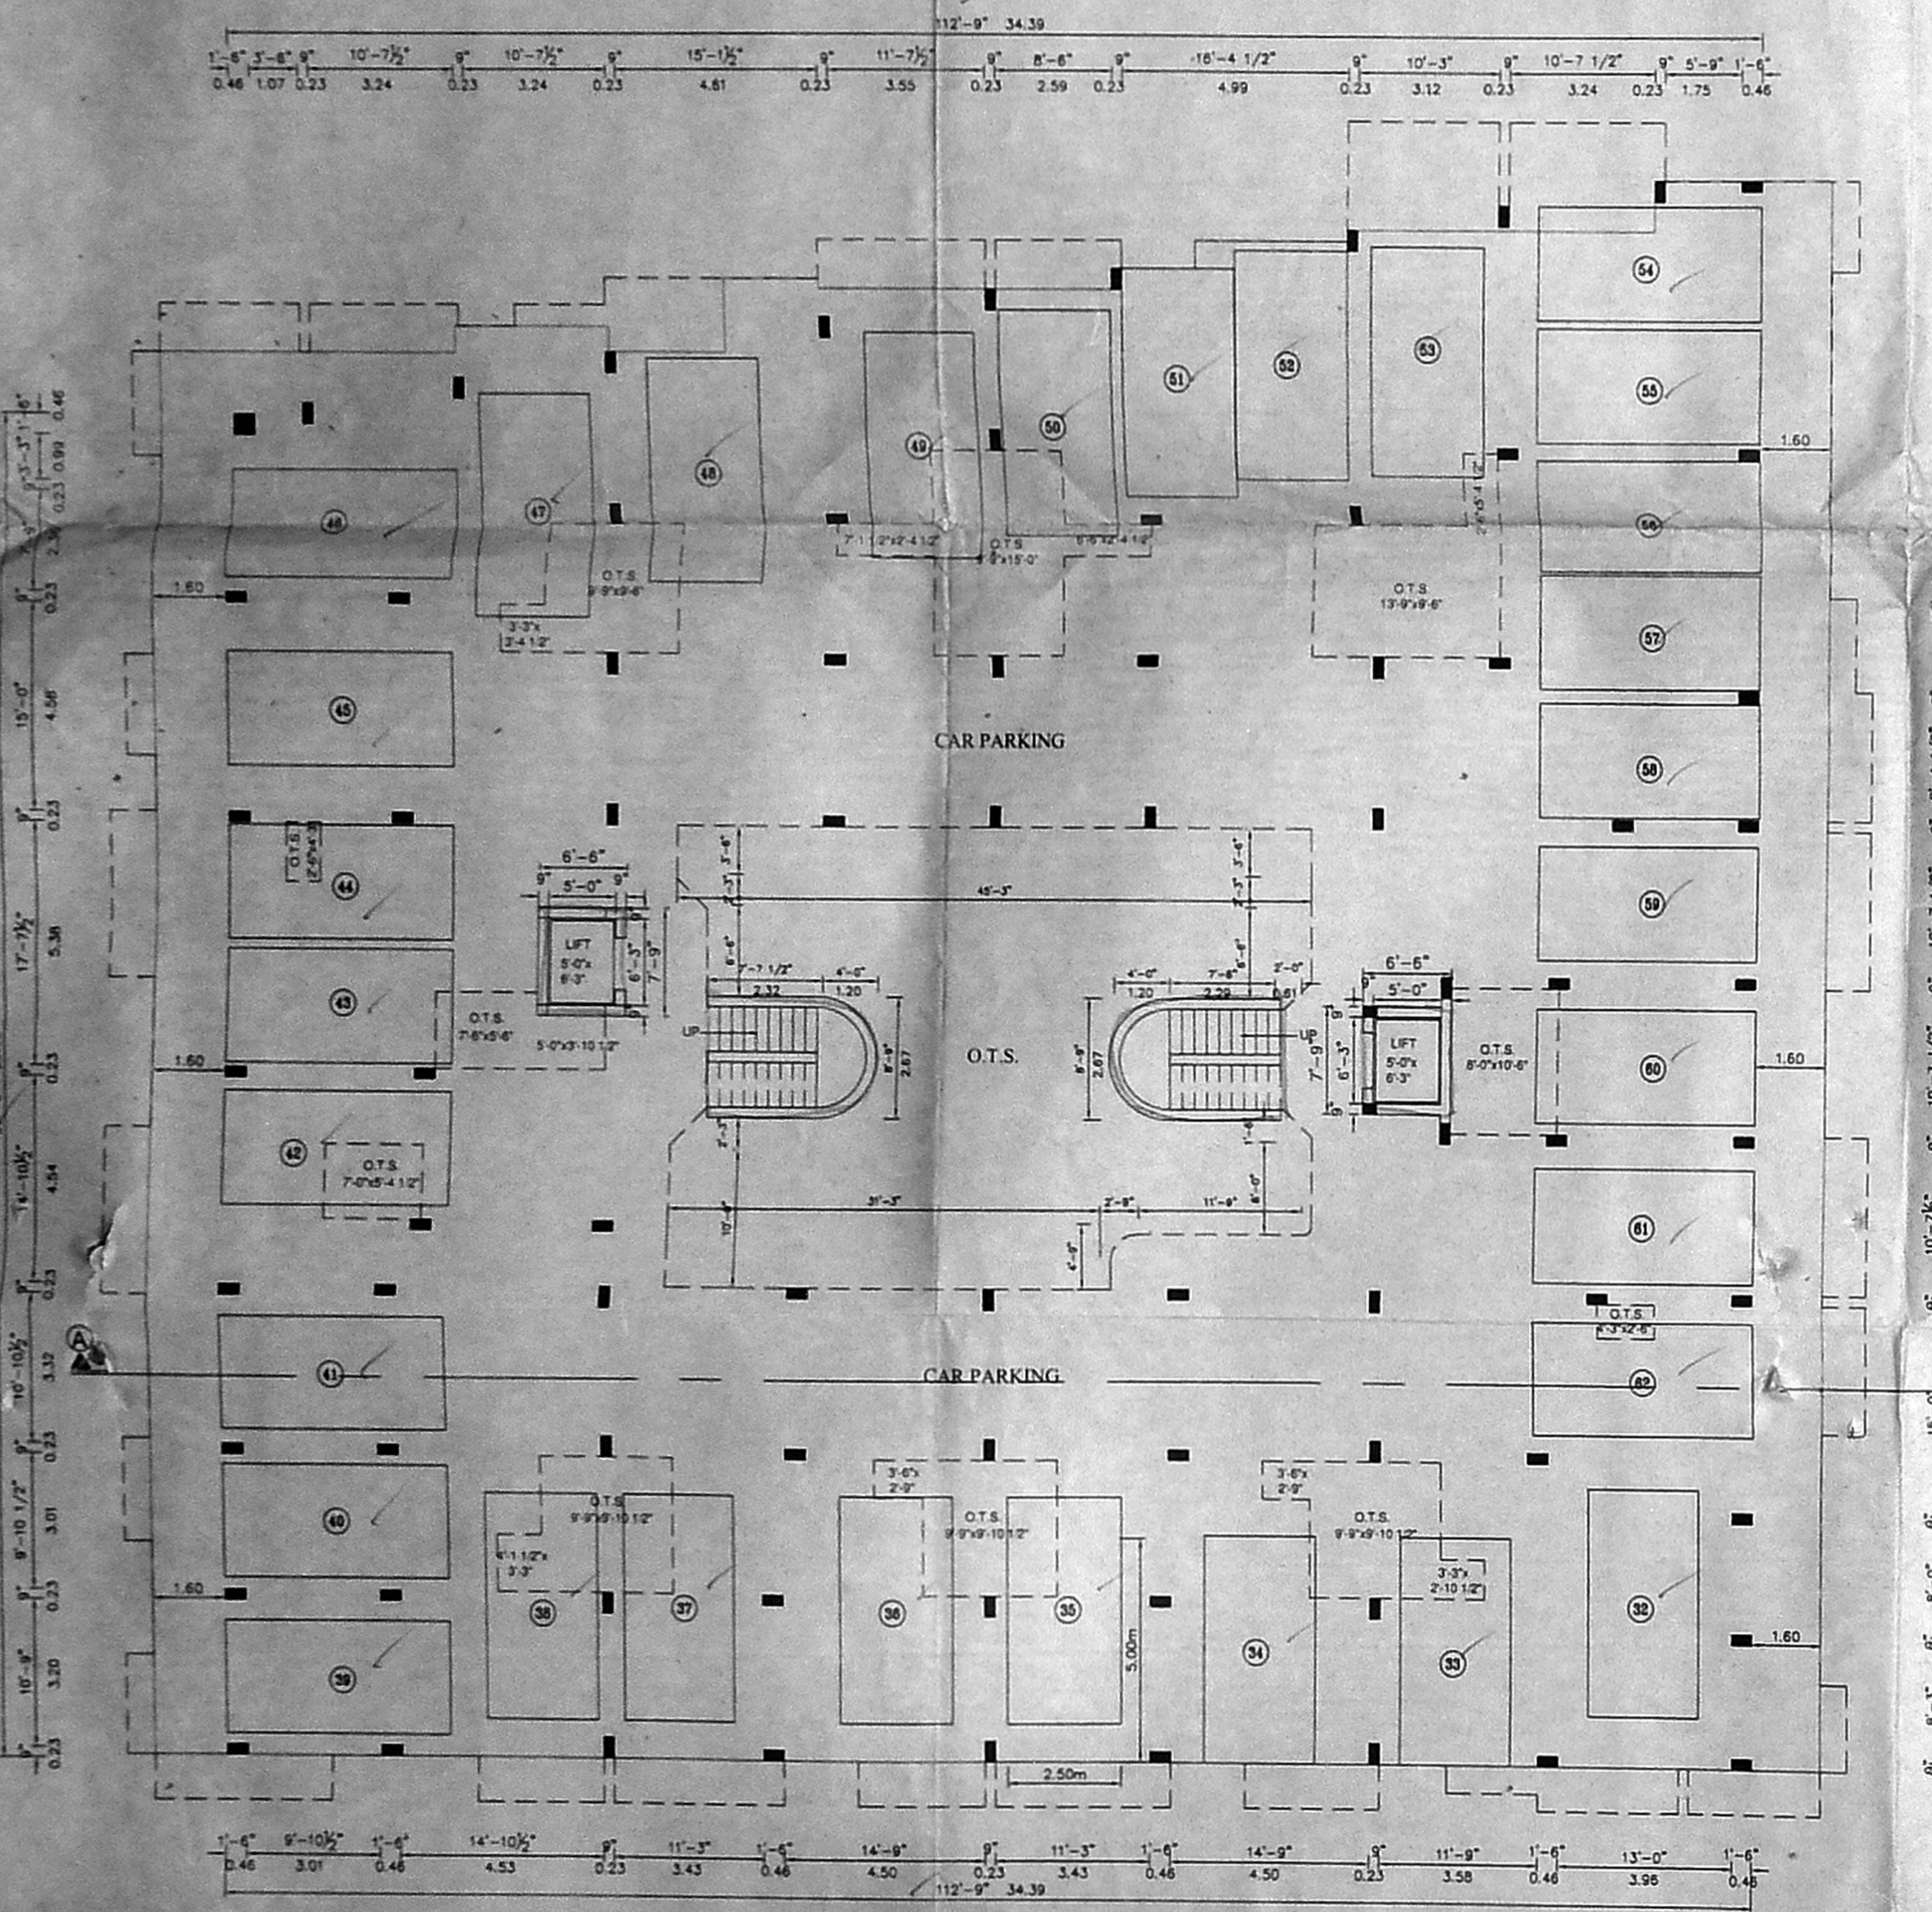

STILT FLOOR PLAN BLOCK-B

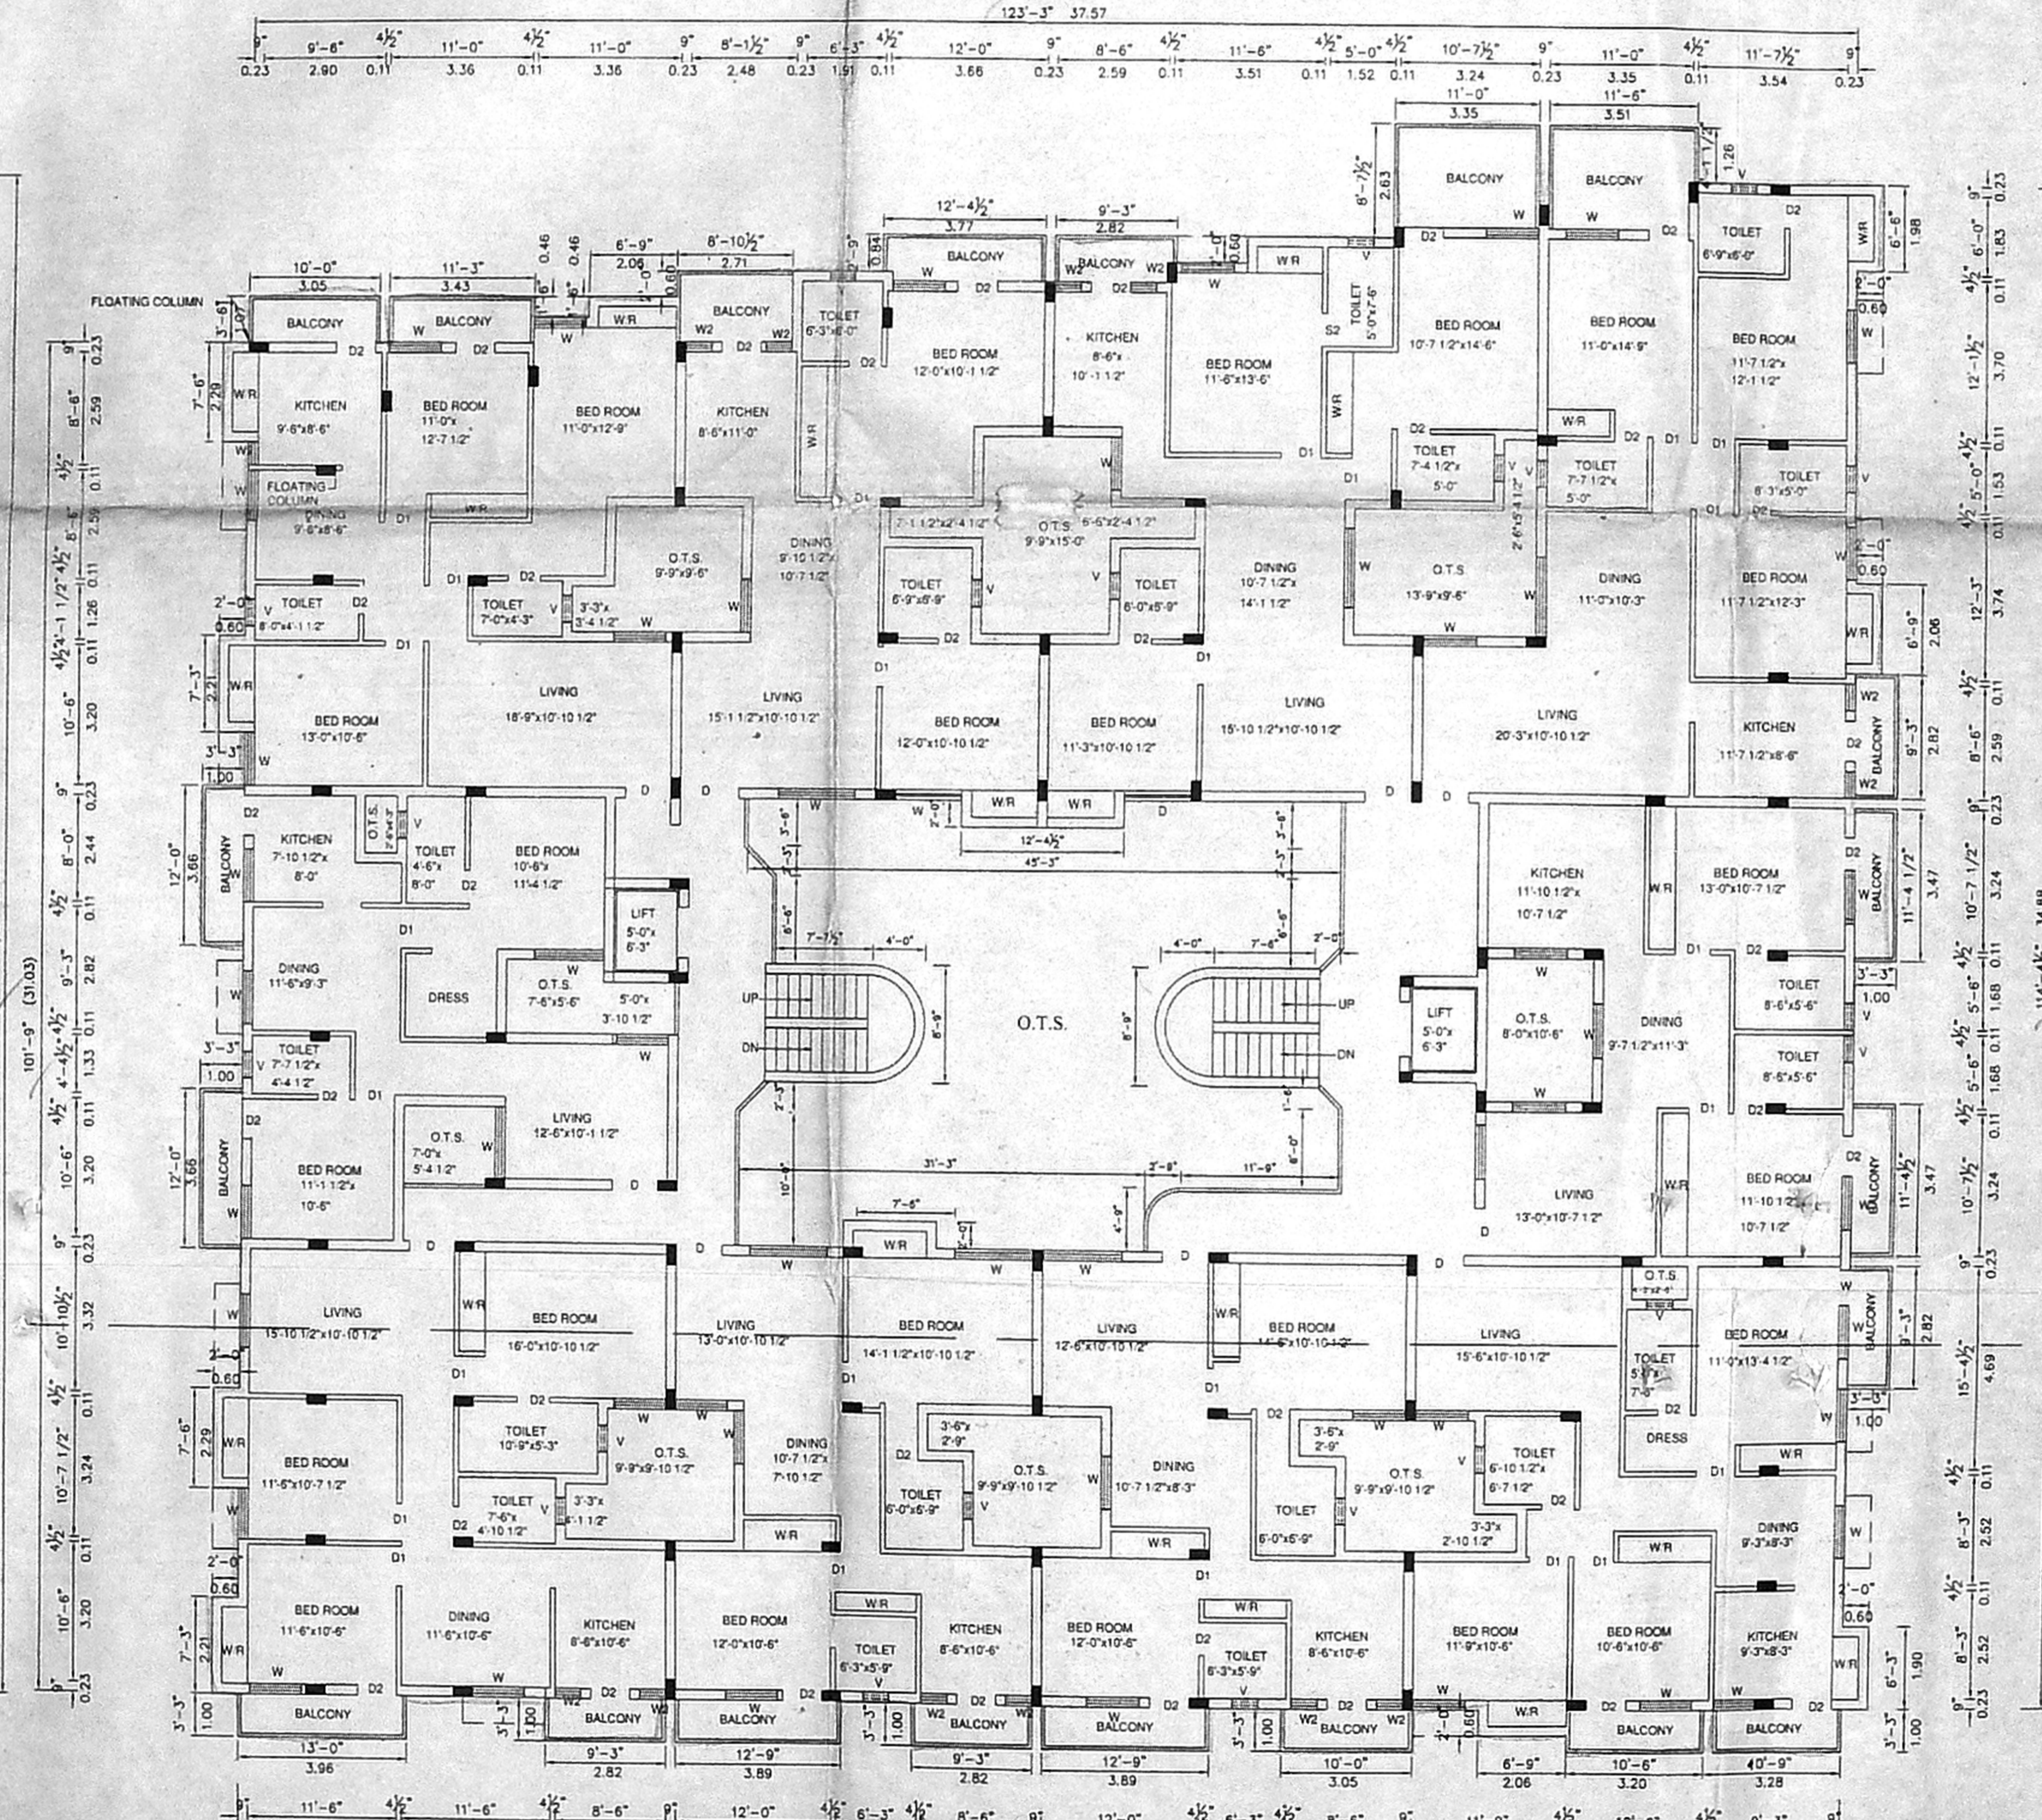

TYPICAL FLOOR PLAN (I, II, III & IV) BLOCK-B

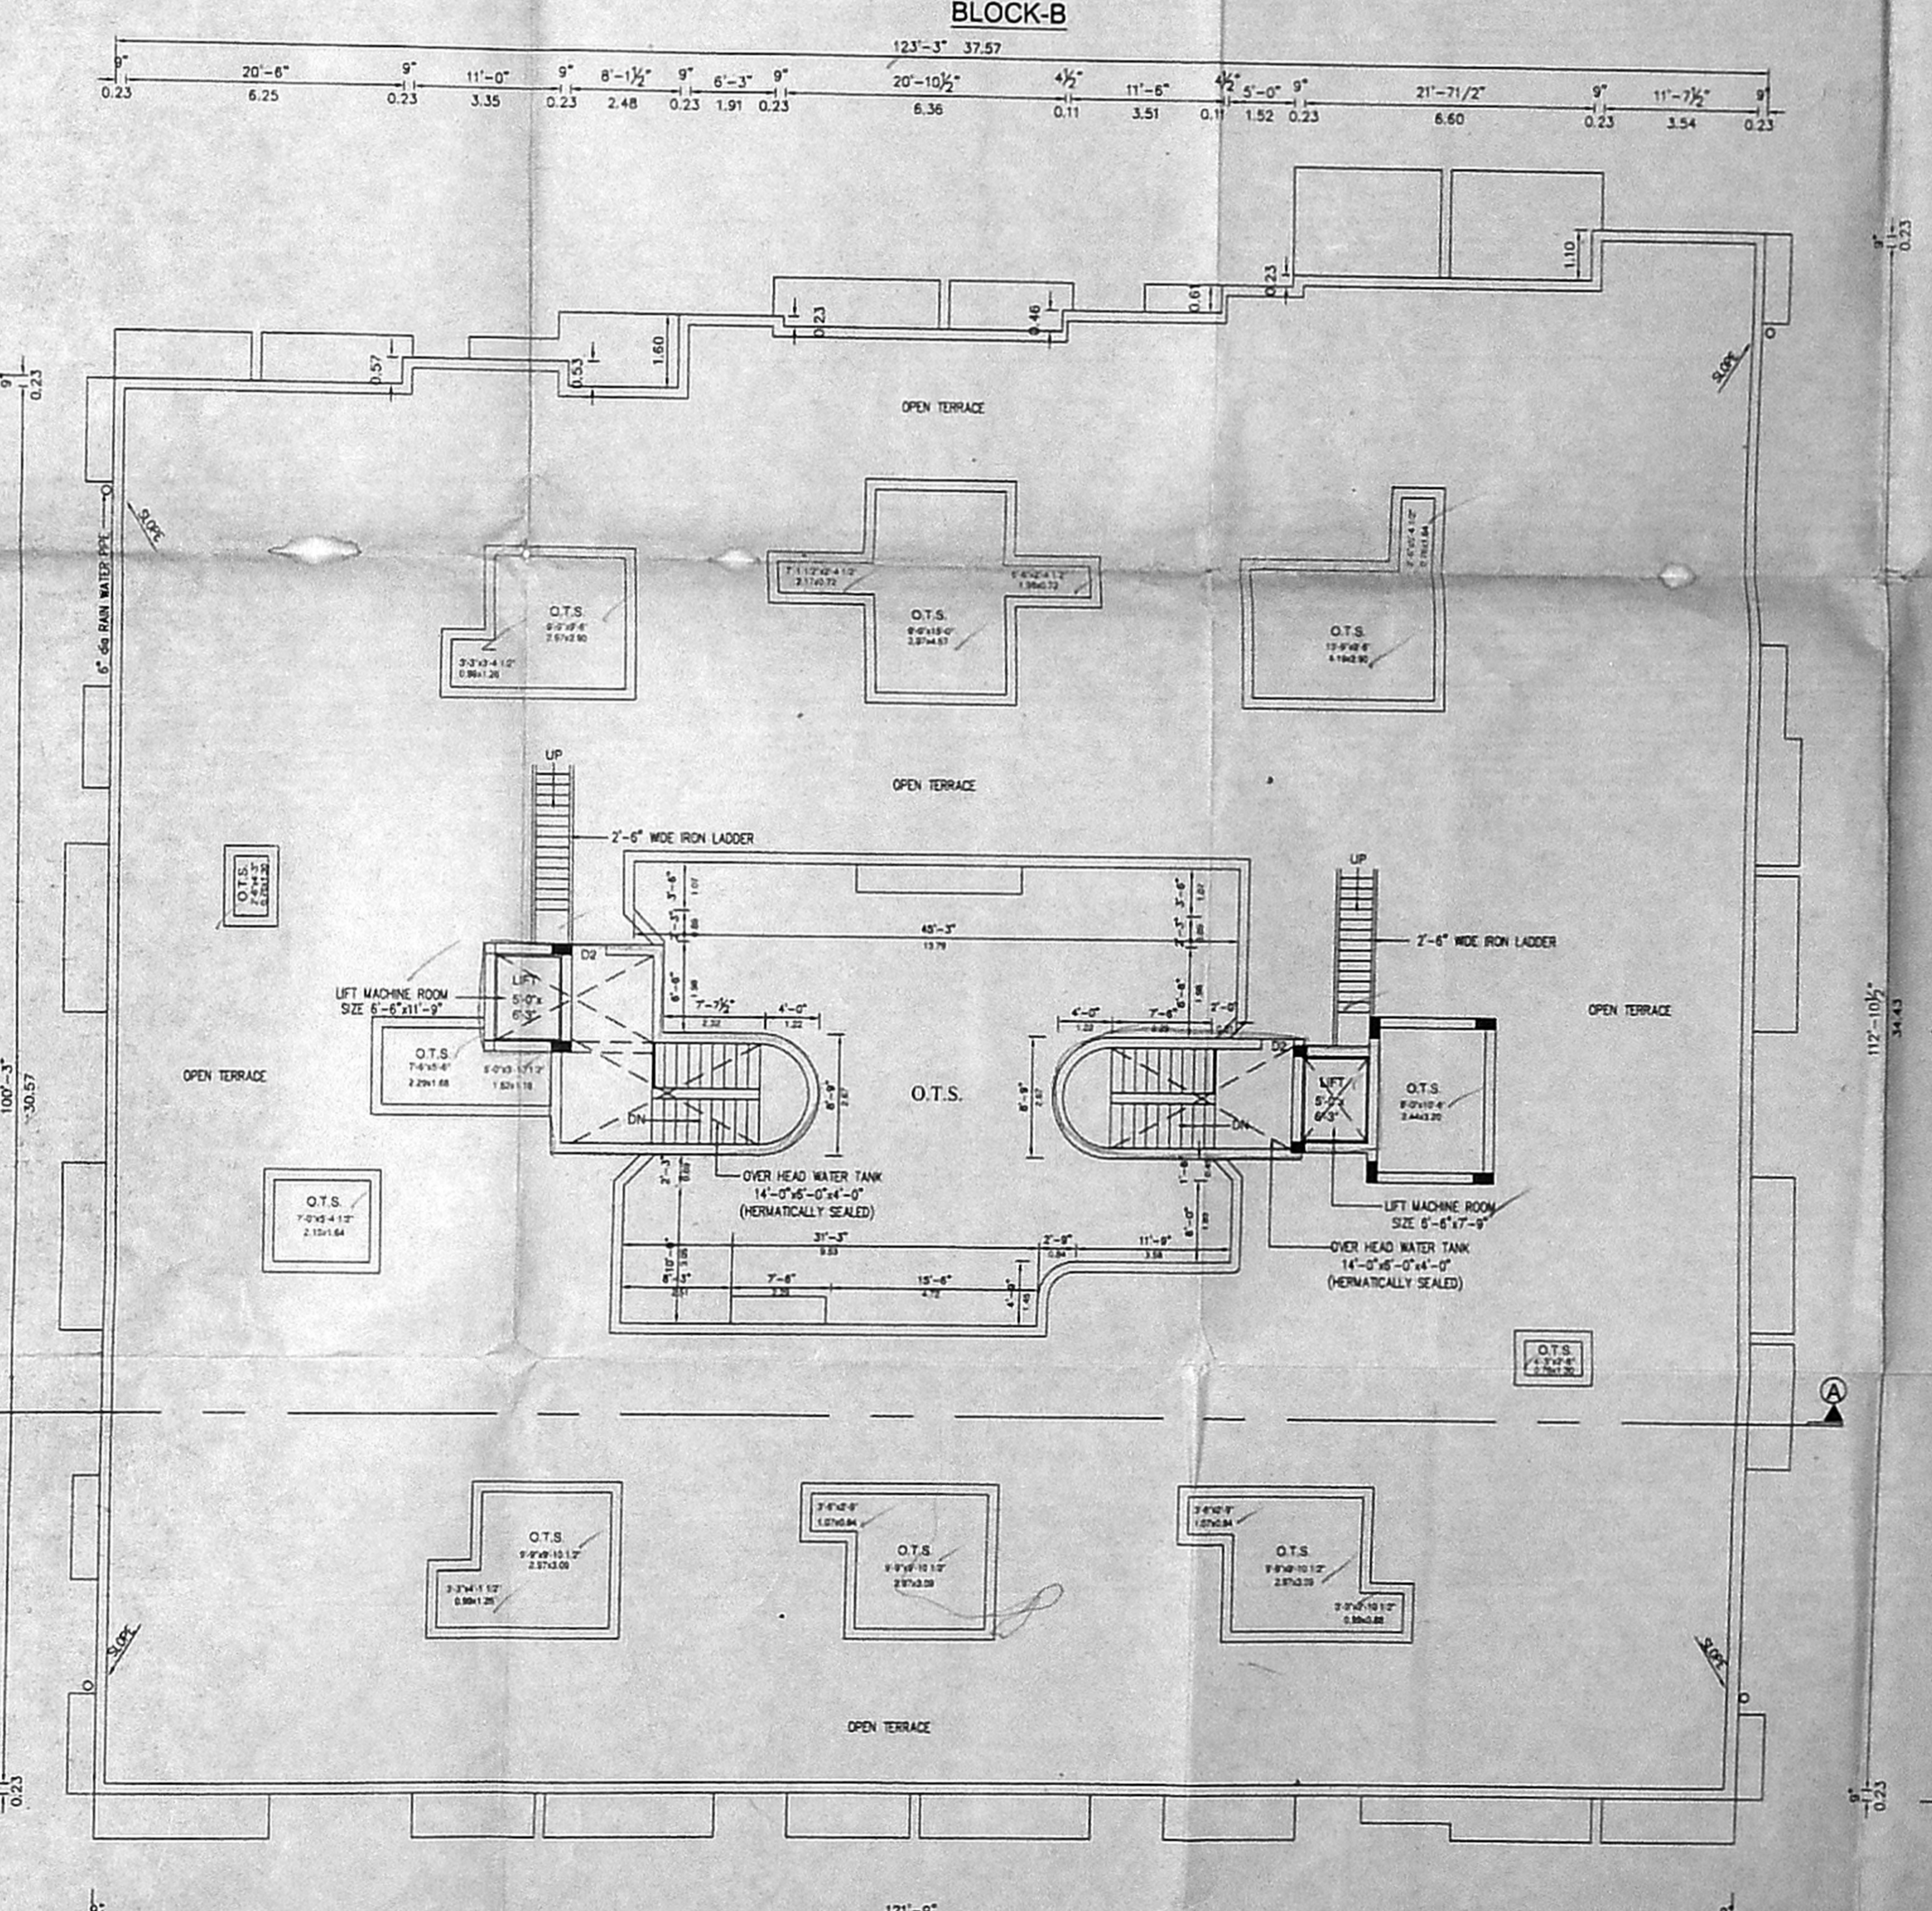

TERRACE FLOOR PLAN BLOCK-B

M. KHADER AHMED, R.E. (REGISTERED)
CONSULTING ENGINEER
CLASS - I LICENSED SURVEYOR
REGISTERED NUMBER: 177
CORPORATION OF CHENNAI

