



OFFICE COPY


PLAN SHOWING THE PROPOSED RESIDENTIAL BUILDING AT OLD NO. 29 NEW NO.34 PLOT NO. 24, II MAIN ROAD, KASTHURI BHA NAGAR - CHENNAI - 600 020. OLD S.No: 20/1 PART, T.S.No: 20, KOTTUR VILLAGE, BLOCK NO: 29, CORPORATION DIVISION NO 151, ZONE : 10

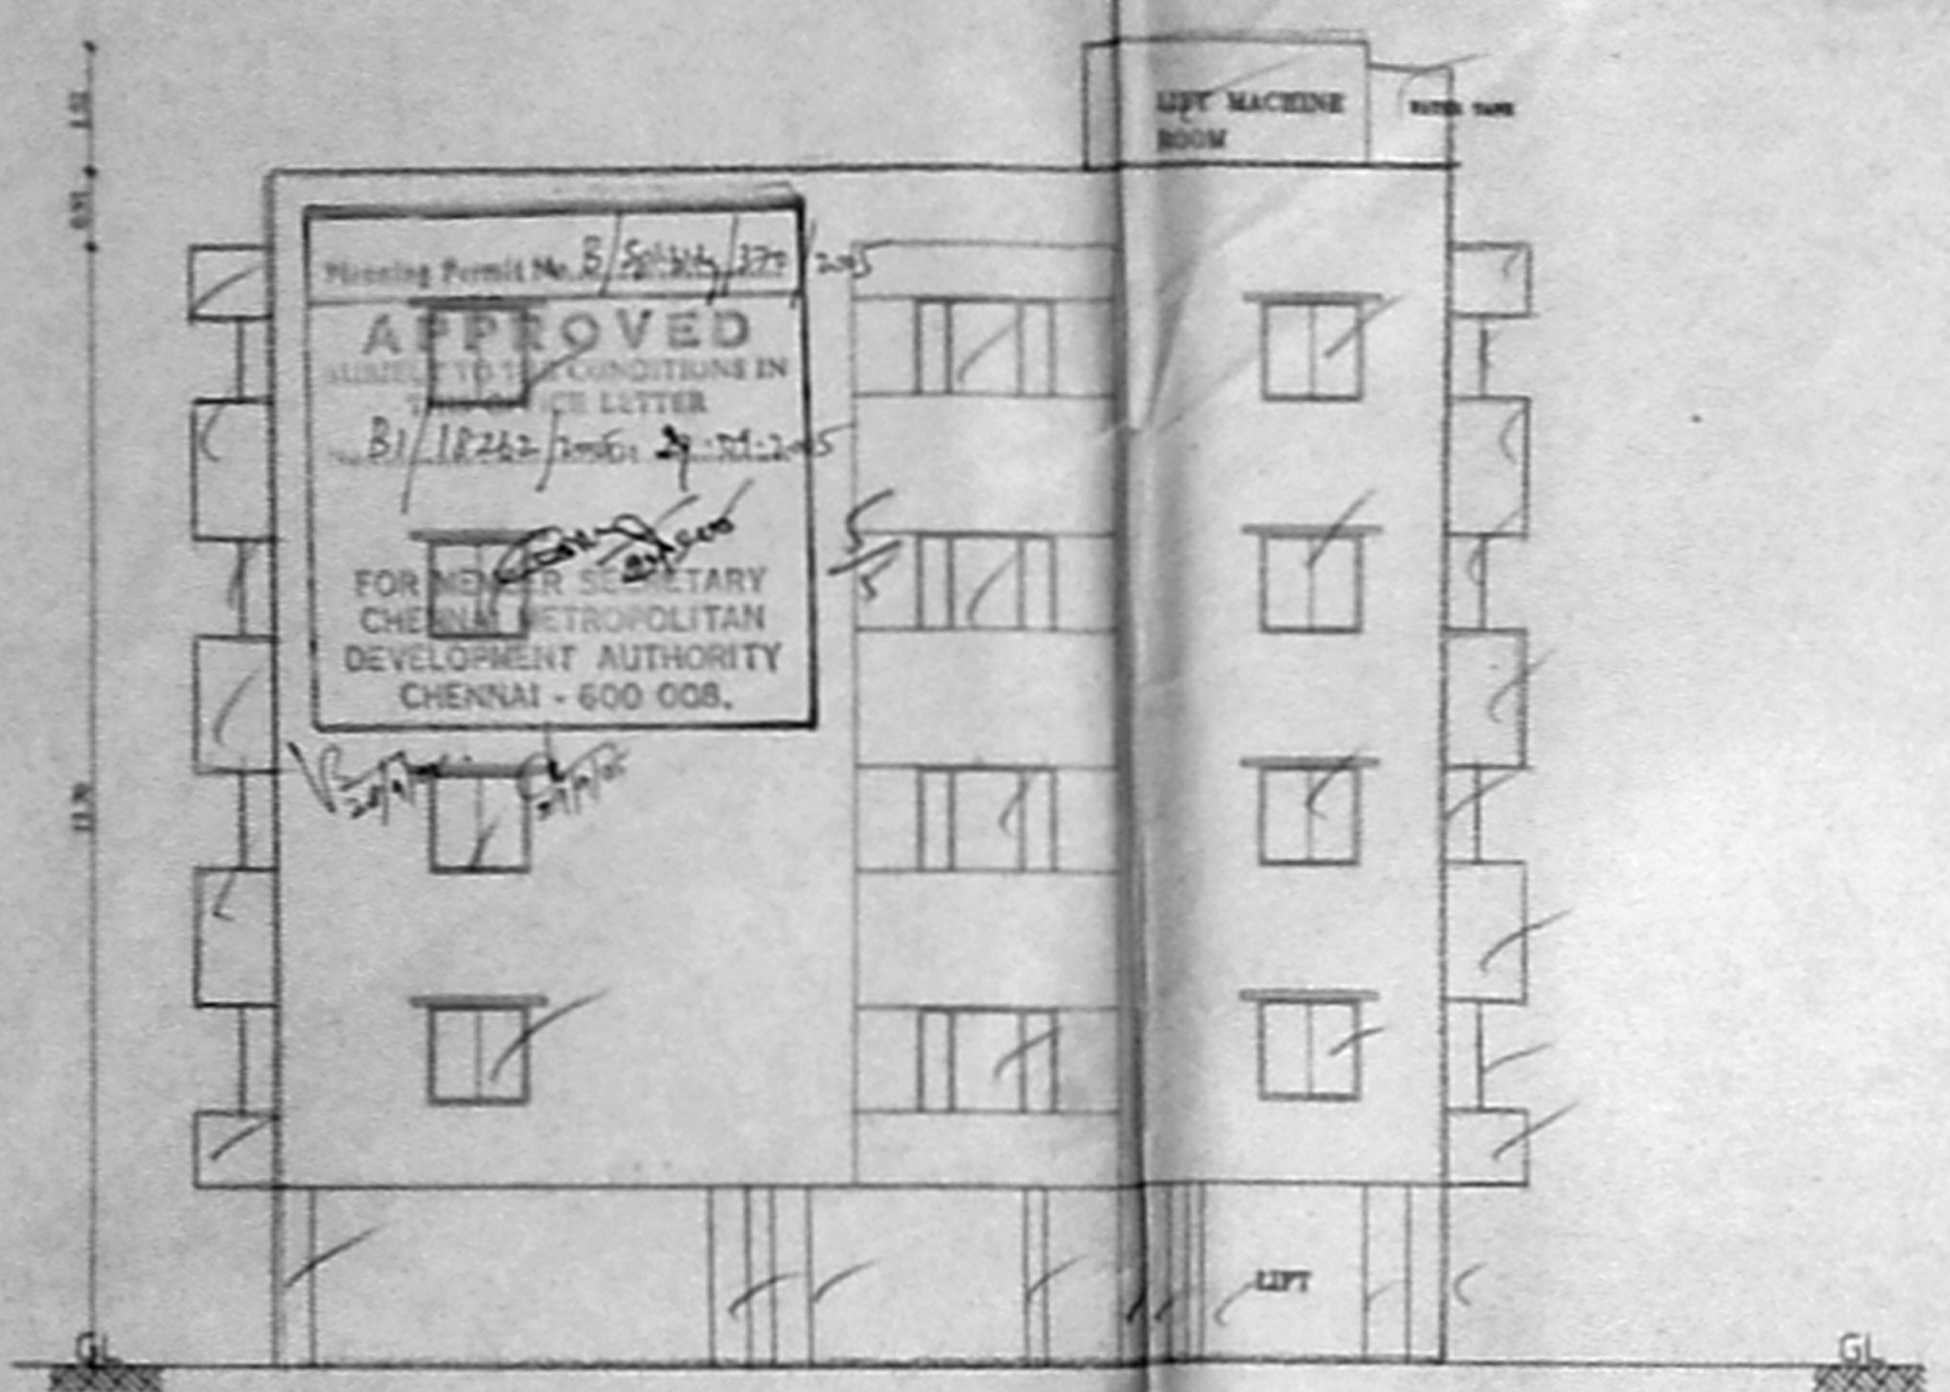

ELEVATION

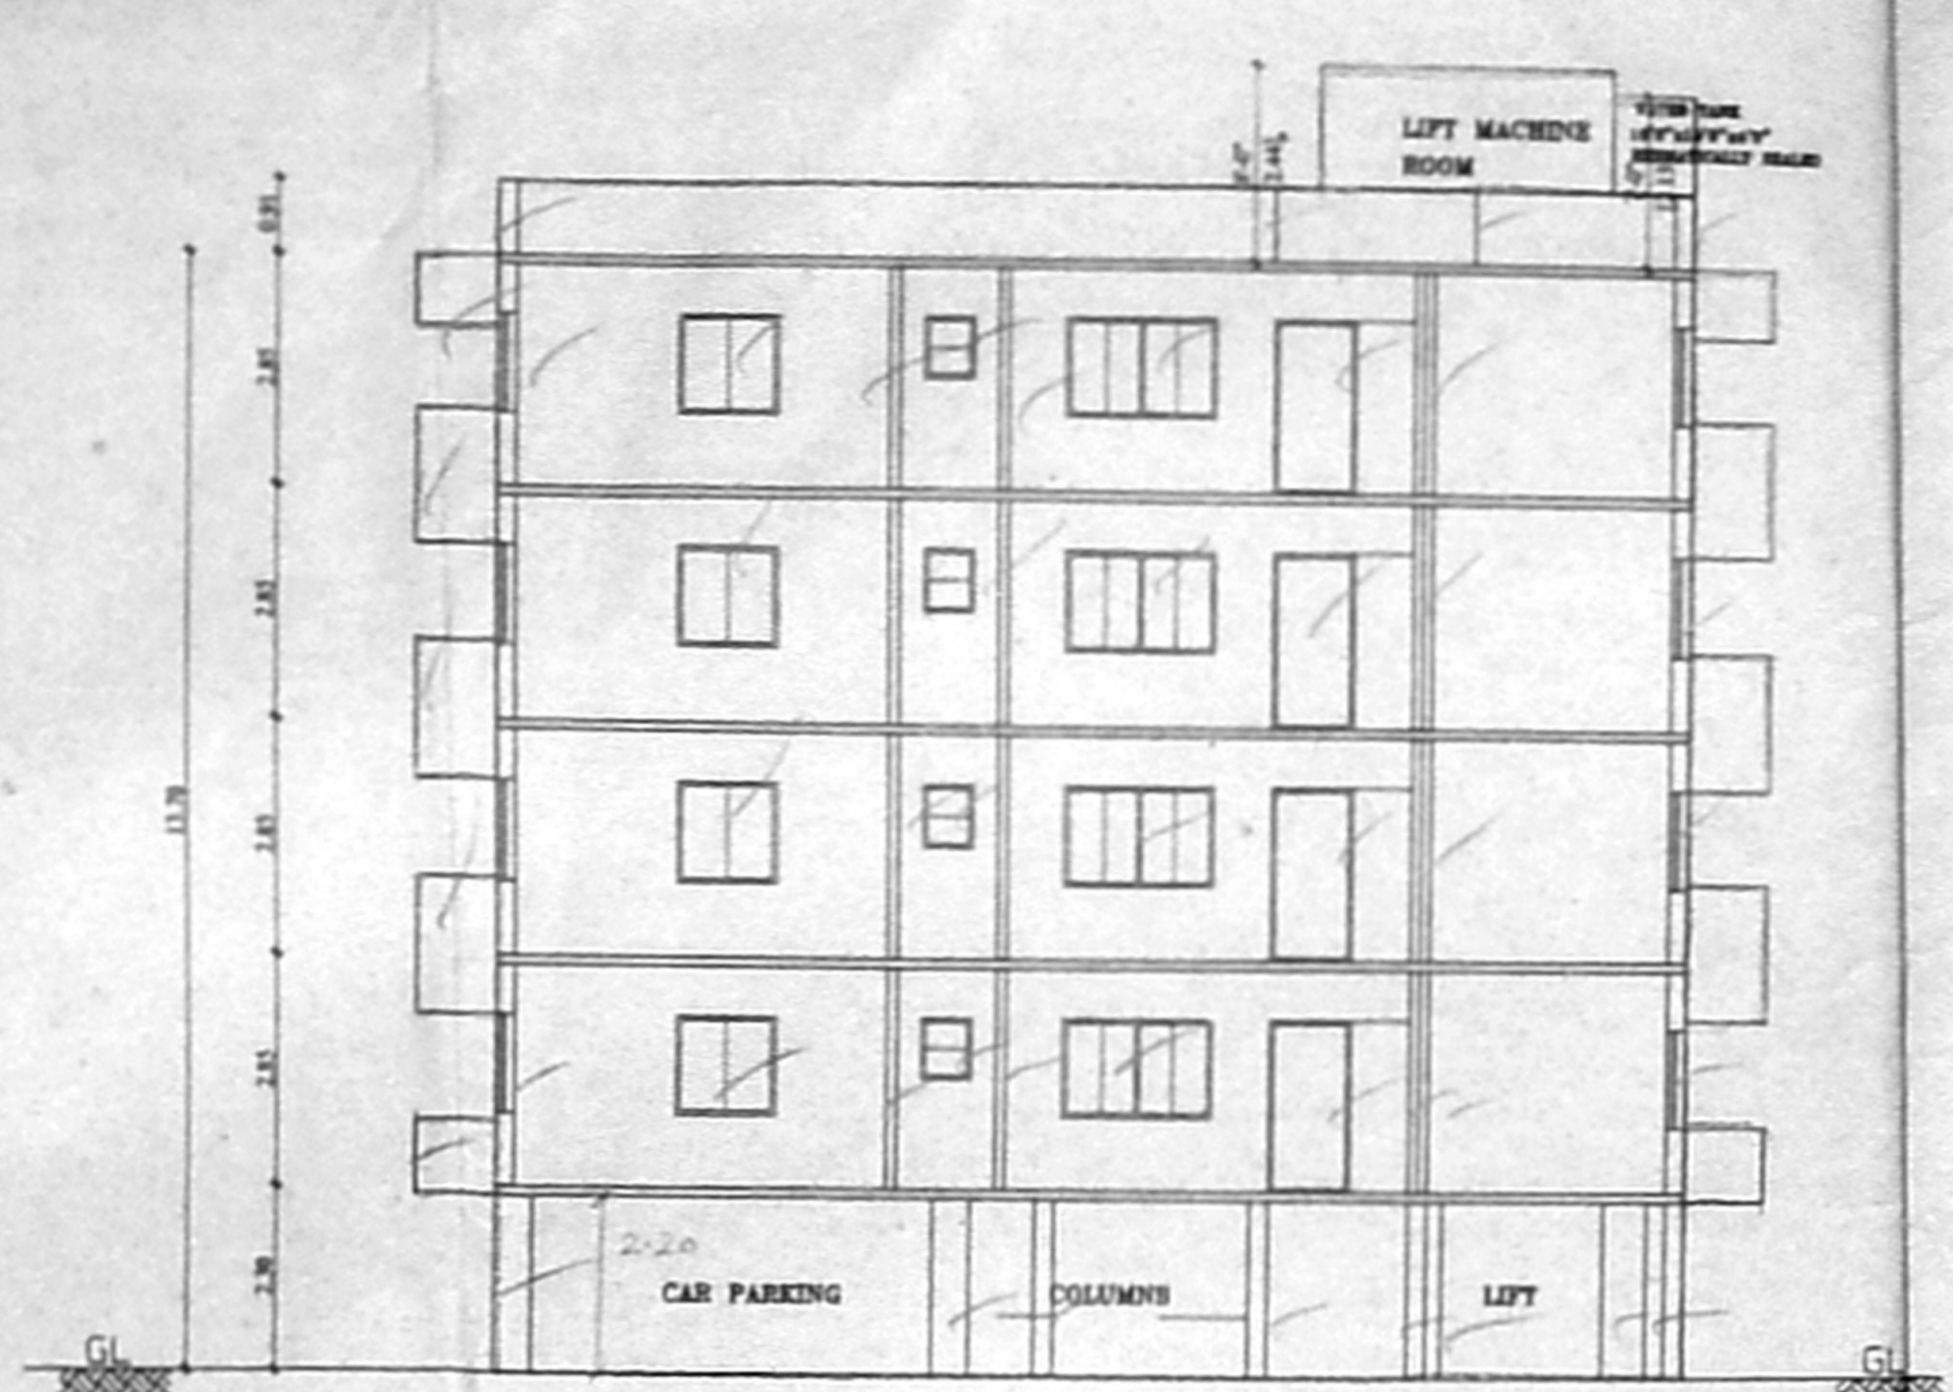


SECTION XX

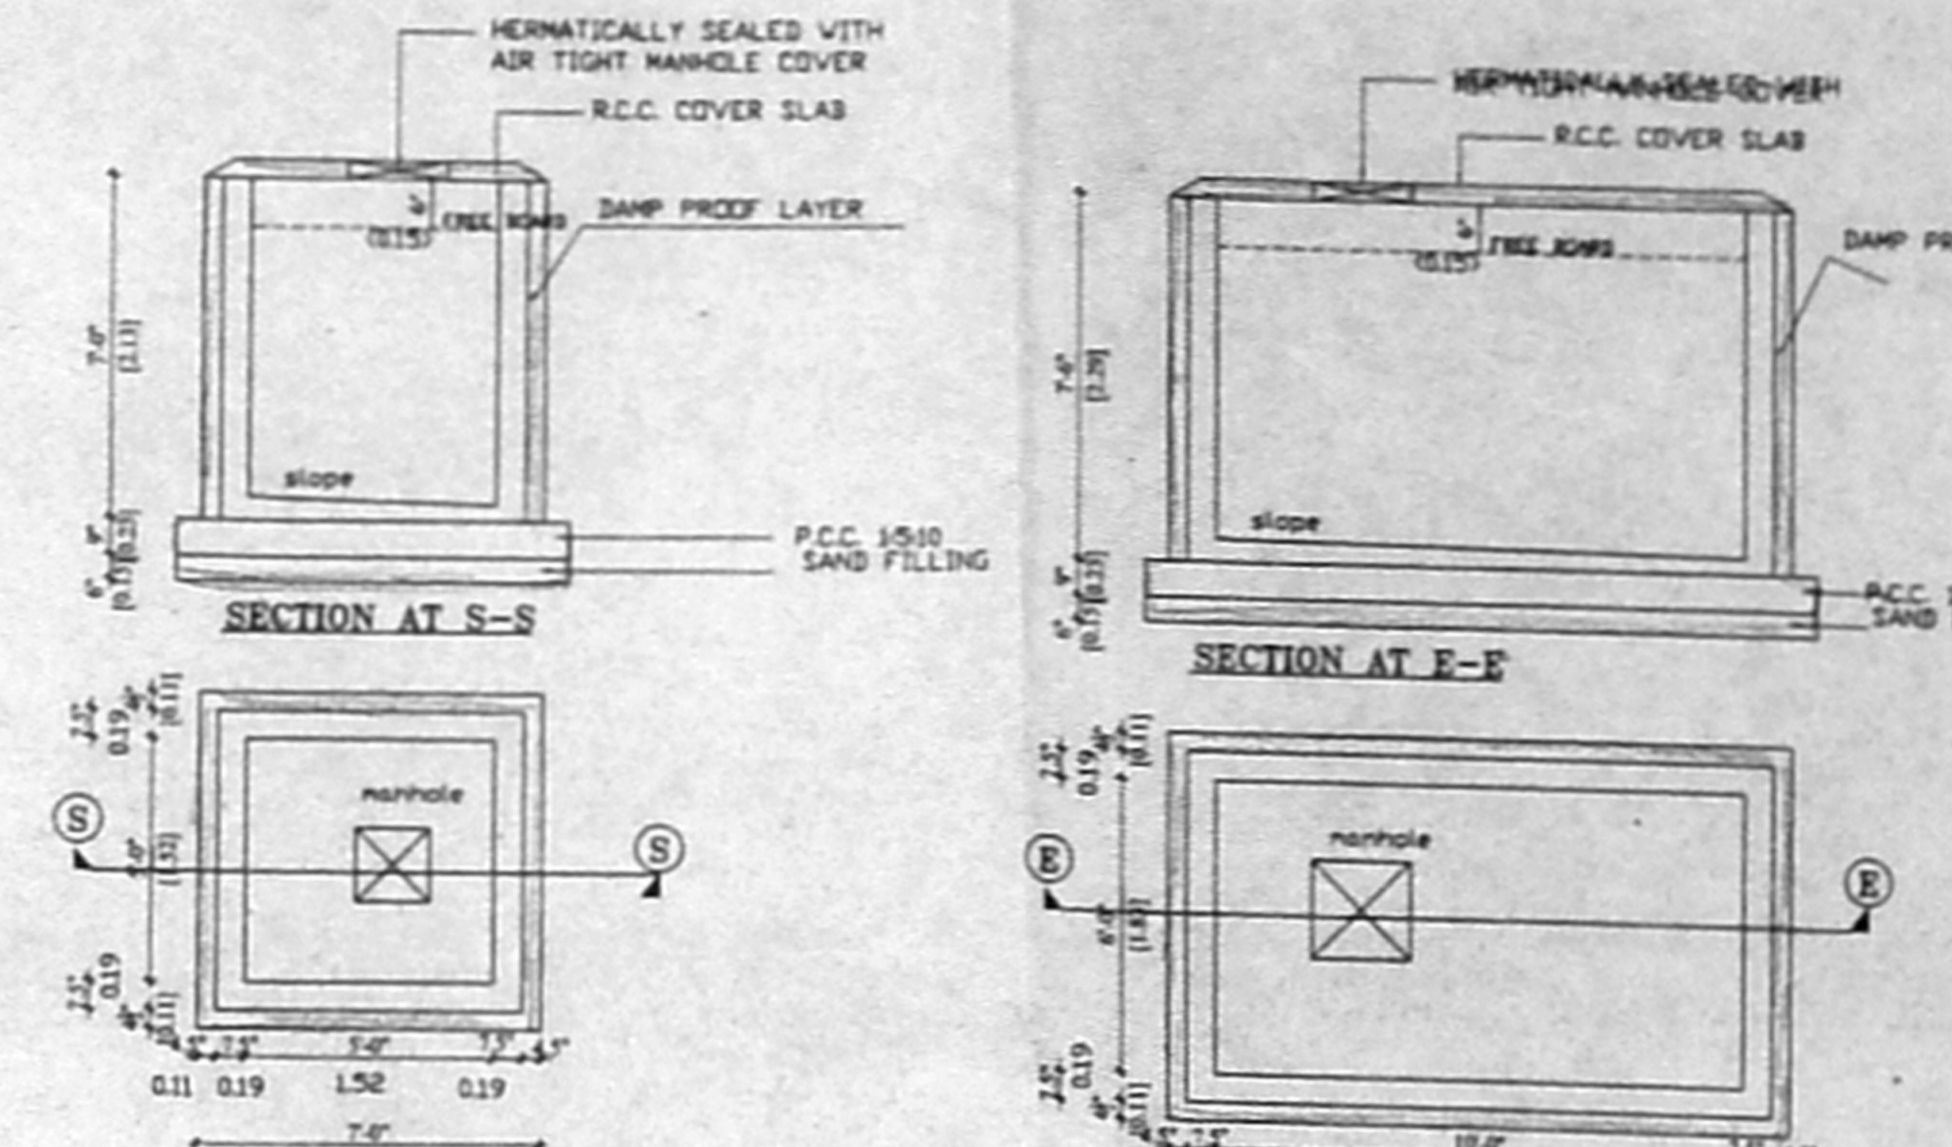

PLAN AND SECTION OF RAIN WATER & SULLAGE WATER SUMP (SCALE 1"=4'0")

PLAN AND SECTION OF GROUND LEVEL SUMP CAPACITY 12,000 Litres (SCALE 1"=4'0")

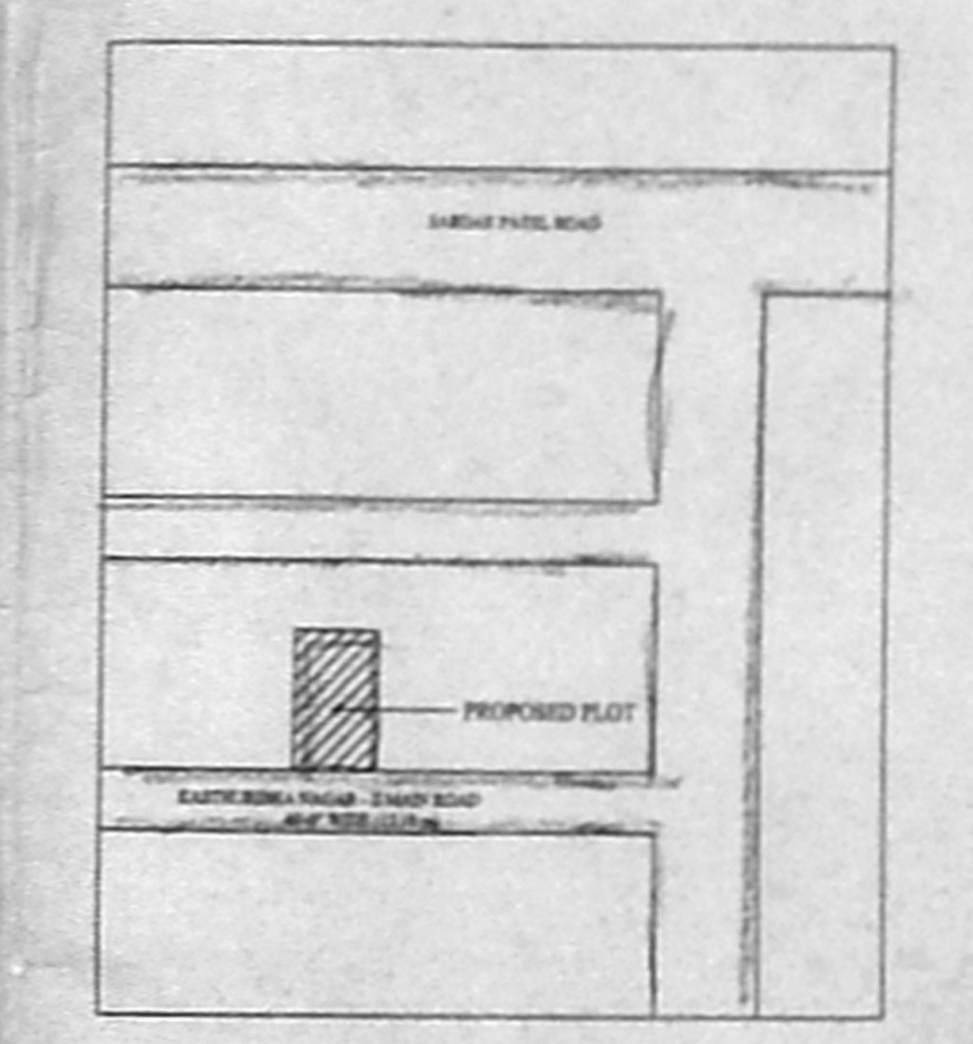

KEY PLAN (NOT TO SCALE)

- SPECIFICATIONS**
1. ALL PCC WORKS WITH CC 1:4:8 USING 40mm B.G.METAL
 2. ALL SLAB WORKS WITH RCC CONCRETE IN MIX M25
 3. ALL 9" THK BRICK WORK IN CM 1:5 USING COUNTRY BRICKS
 4. ALL 4.5" THK BRICK WORK IN CM 1:4 USING COUNTRY BRICKS
 5. ALL WALLS TO BE PLASTERED WITH CM 1:4, 12MM THK INTERNALLY & EXTERNALLY
 6. ALL EXPOSED CEMENT SURFACES SHOULD BE PLASTERED 10mm thk
 7. WEATHERING COURSE WITH BRICK JELLY LIME CONCRETE 1:2, 1/2" A 1/2" THK, AND LAID WITH PRESSED TILES 6" X 6"
 8. ALL WOOD WORKS AND GRILLS TO BE PAINTED WITH AN ENAMEL PAINT TWO COATS OVER ONE PRIMING COAT.
 9. 500 LPD SOLAR WATER HEATER SYSTEM WILL BE PROVIDED

- SCHEDULE OF JOINEY**
- M/D - FLUSH DOOR - 3'-3" X 7'-0" - 1000 X 2100
 - D1 - FLUSH DOOR - 3'-0" X 7'-0" - 900 X 2100
 - D2 - FLUSH DOOR - 2'-6" X 7'-0" - 750 X 2100
 - F/D - FRENCH DOOR - 7'-0" X 7'-0" - 2100 X 2100
 - W1 - COUNTRY WOOD WINDOW - 4'-0" X 4'-0" - 1200 X 1200
 - W - COUNTRY WOOD WINDOW - 6'-0" X 4'-0" - 1800 X 1200
 - KW - KITCHEN WINDOW - 4'-0" X 3'-0" - 1200 X 900
 - V - VENTILATOR - 2'-0" X 2'-0" - 600 X 750

SCALE : 1"=8'-0" DATE: 11.07.2005

AREA STATEMENT

	SFT	SQM
PLOT AREA AS PER DOCUMENT	11737.00	1090.39
PLOT AREA AS PER SITE	11693.60	1086.77
PLOT AREA AS PER PATTA	11848.80	1101.00
STILL FLOOR AREA	131.62	12.23
FIRST FLOOR AREA	4345.45	403.69
SECOND FLOOR AREA	4345.45	403.69
THIRD FLOOR AREA	4345.45	403.69
FOURTH FLOOR AREA	4345.45	403.69
TOTAL FLOOR AREA	17513.40	1626.99
F.S.I	1.497	
PLOT COVERAGE	37.16 %	

- COLOUR INDEX**
- PROPOSED [Symbol]
 - BOUNDARY [Symbol]
 - ROAD [Symbol]
- 129 x 92


OWNER / POWER AGENT

(Signature)


LICENSED SURVEYOR

(Signature)


EMANUELAM,
 BE, CIVIL, AMIE, C.Engg., FKL
 CHARTERED SURVEYOR & APPROVED VALUER
 CLASS I LICENSED SURVEYOR
 Reg No: 660/2008/0006
 DOOR No: 11/206, 11TH BLOCK,
 MOGAPURAI EAST, CHENNAI-600 037.
 PHONE No: 26522050
 CELL No: 9841222050

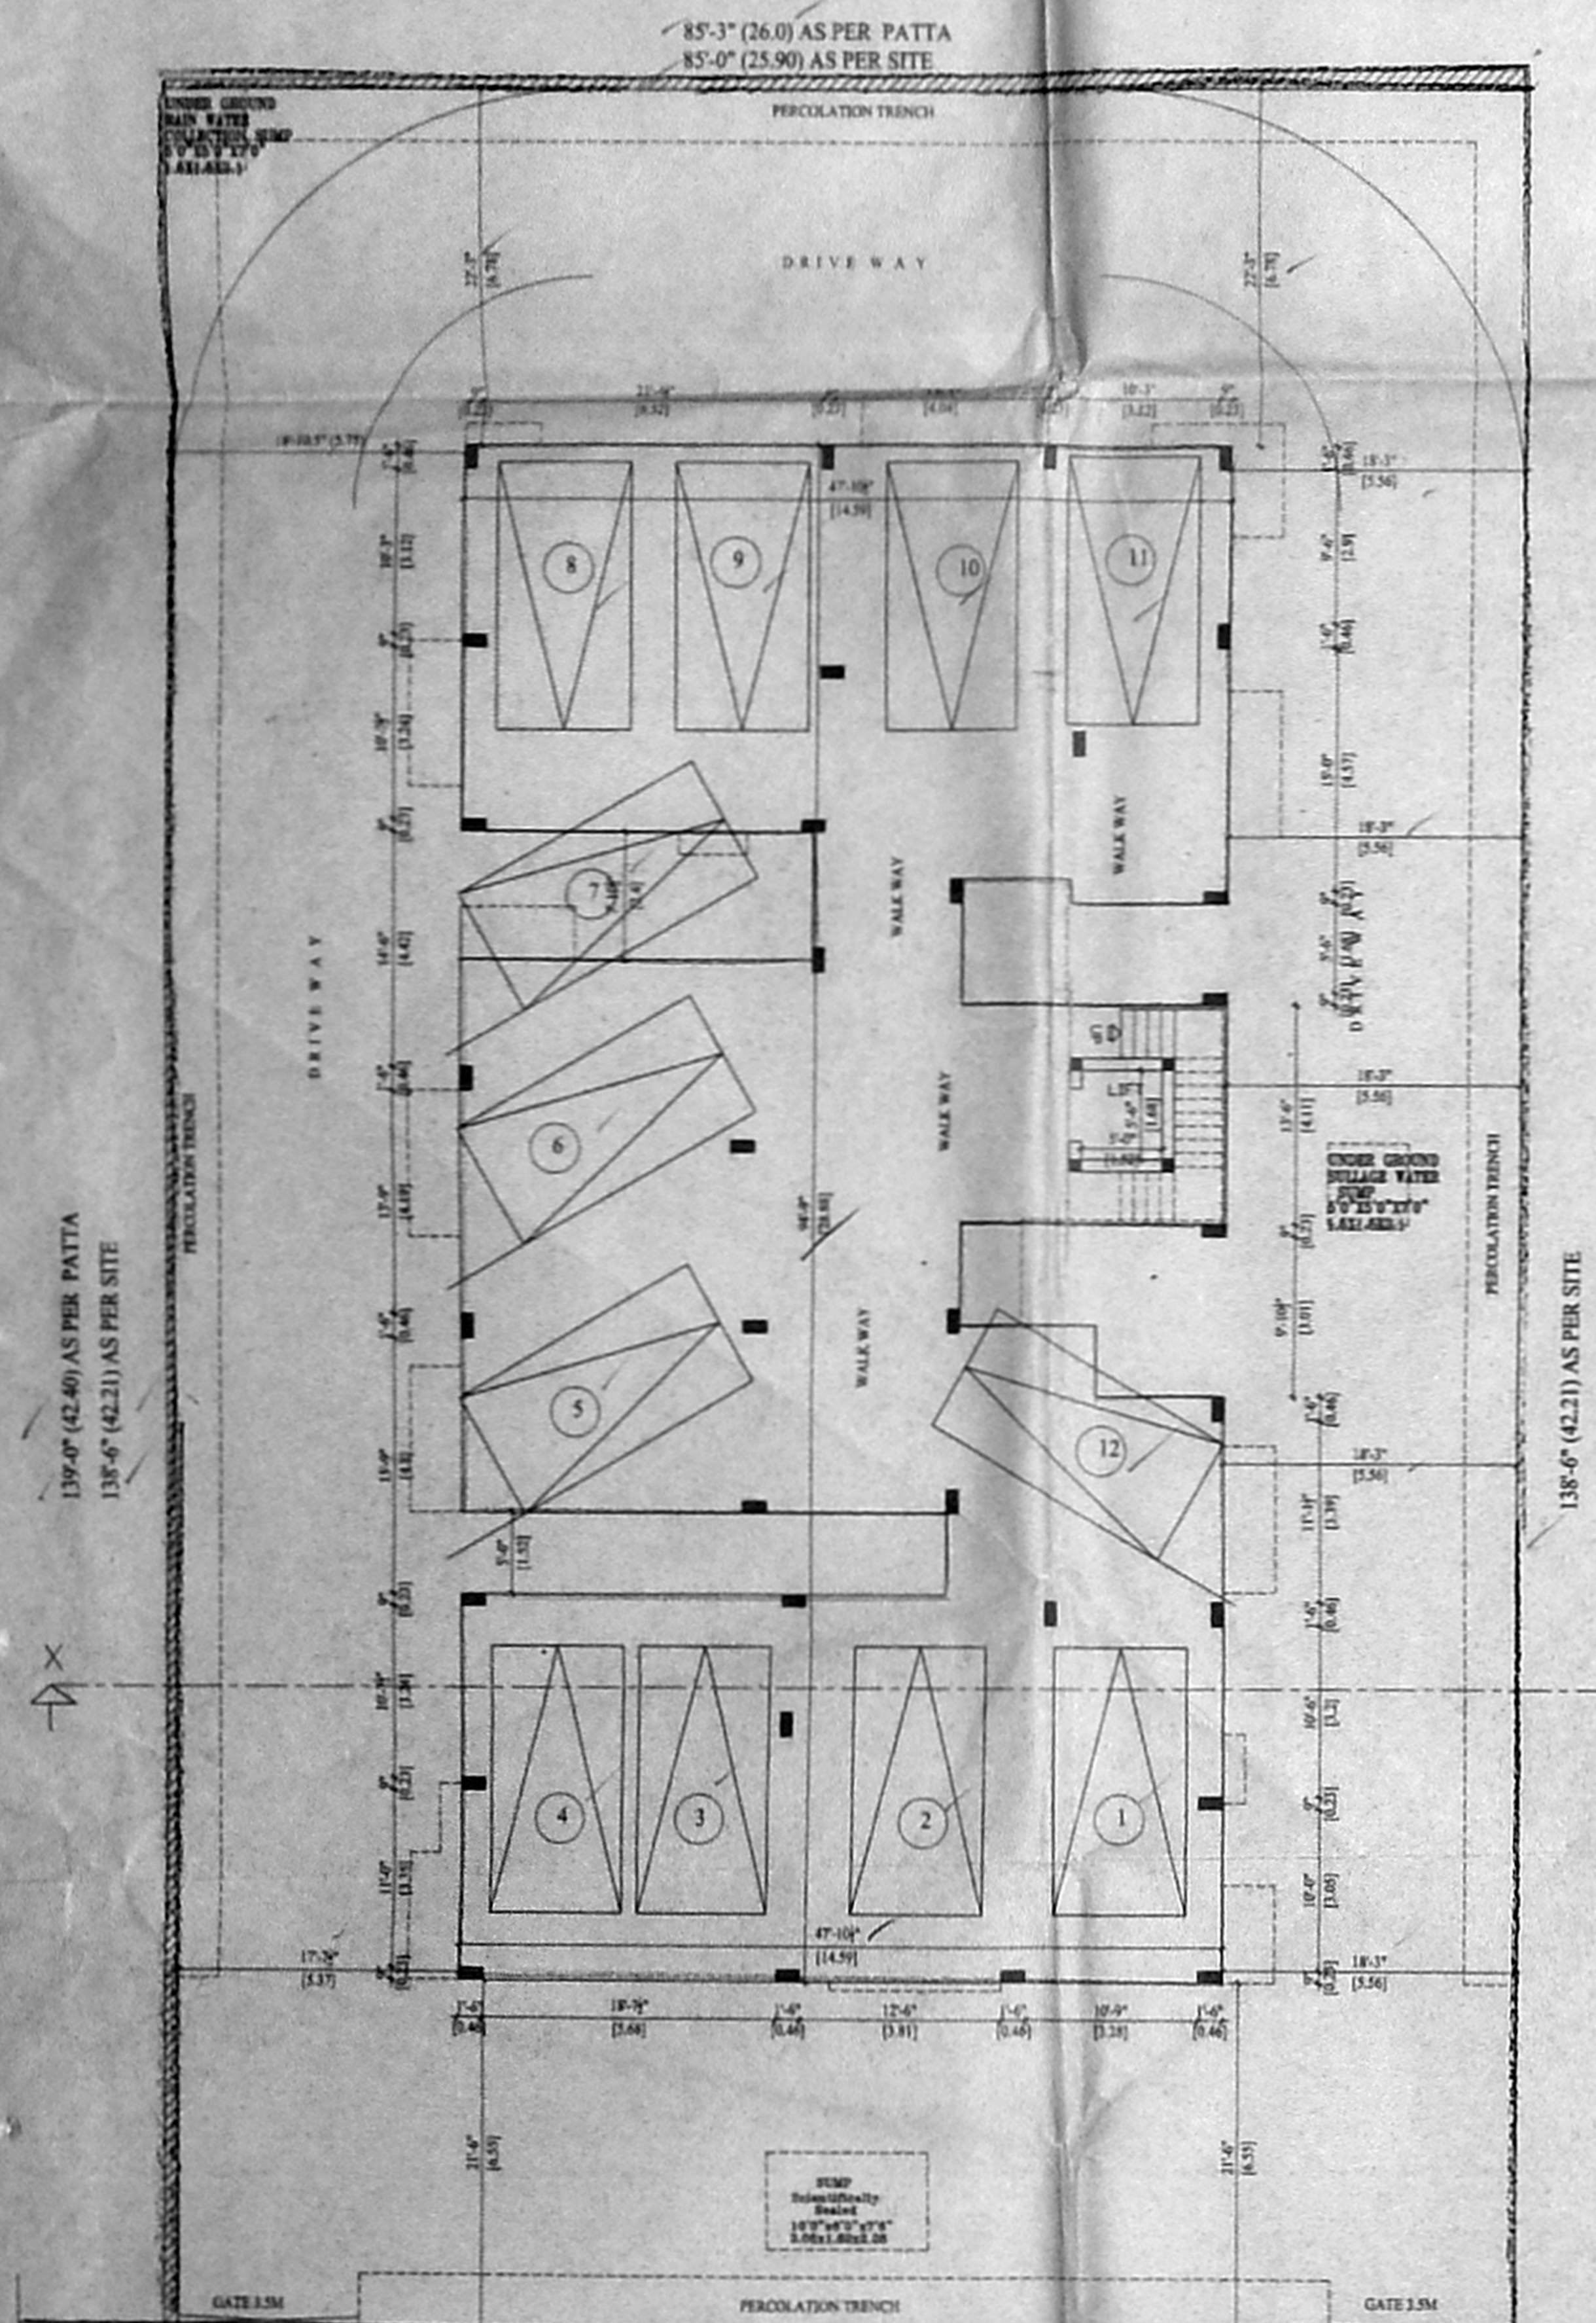


SITE CUM STILL FLOOR PLAN

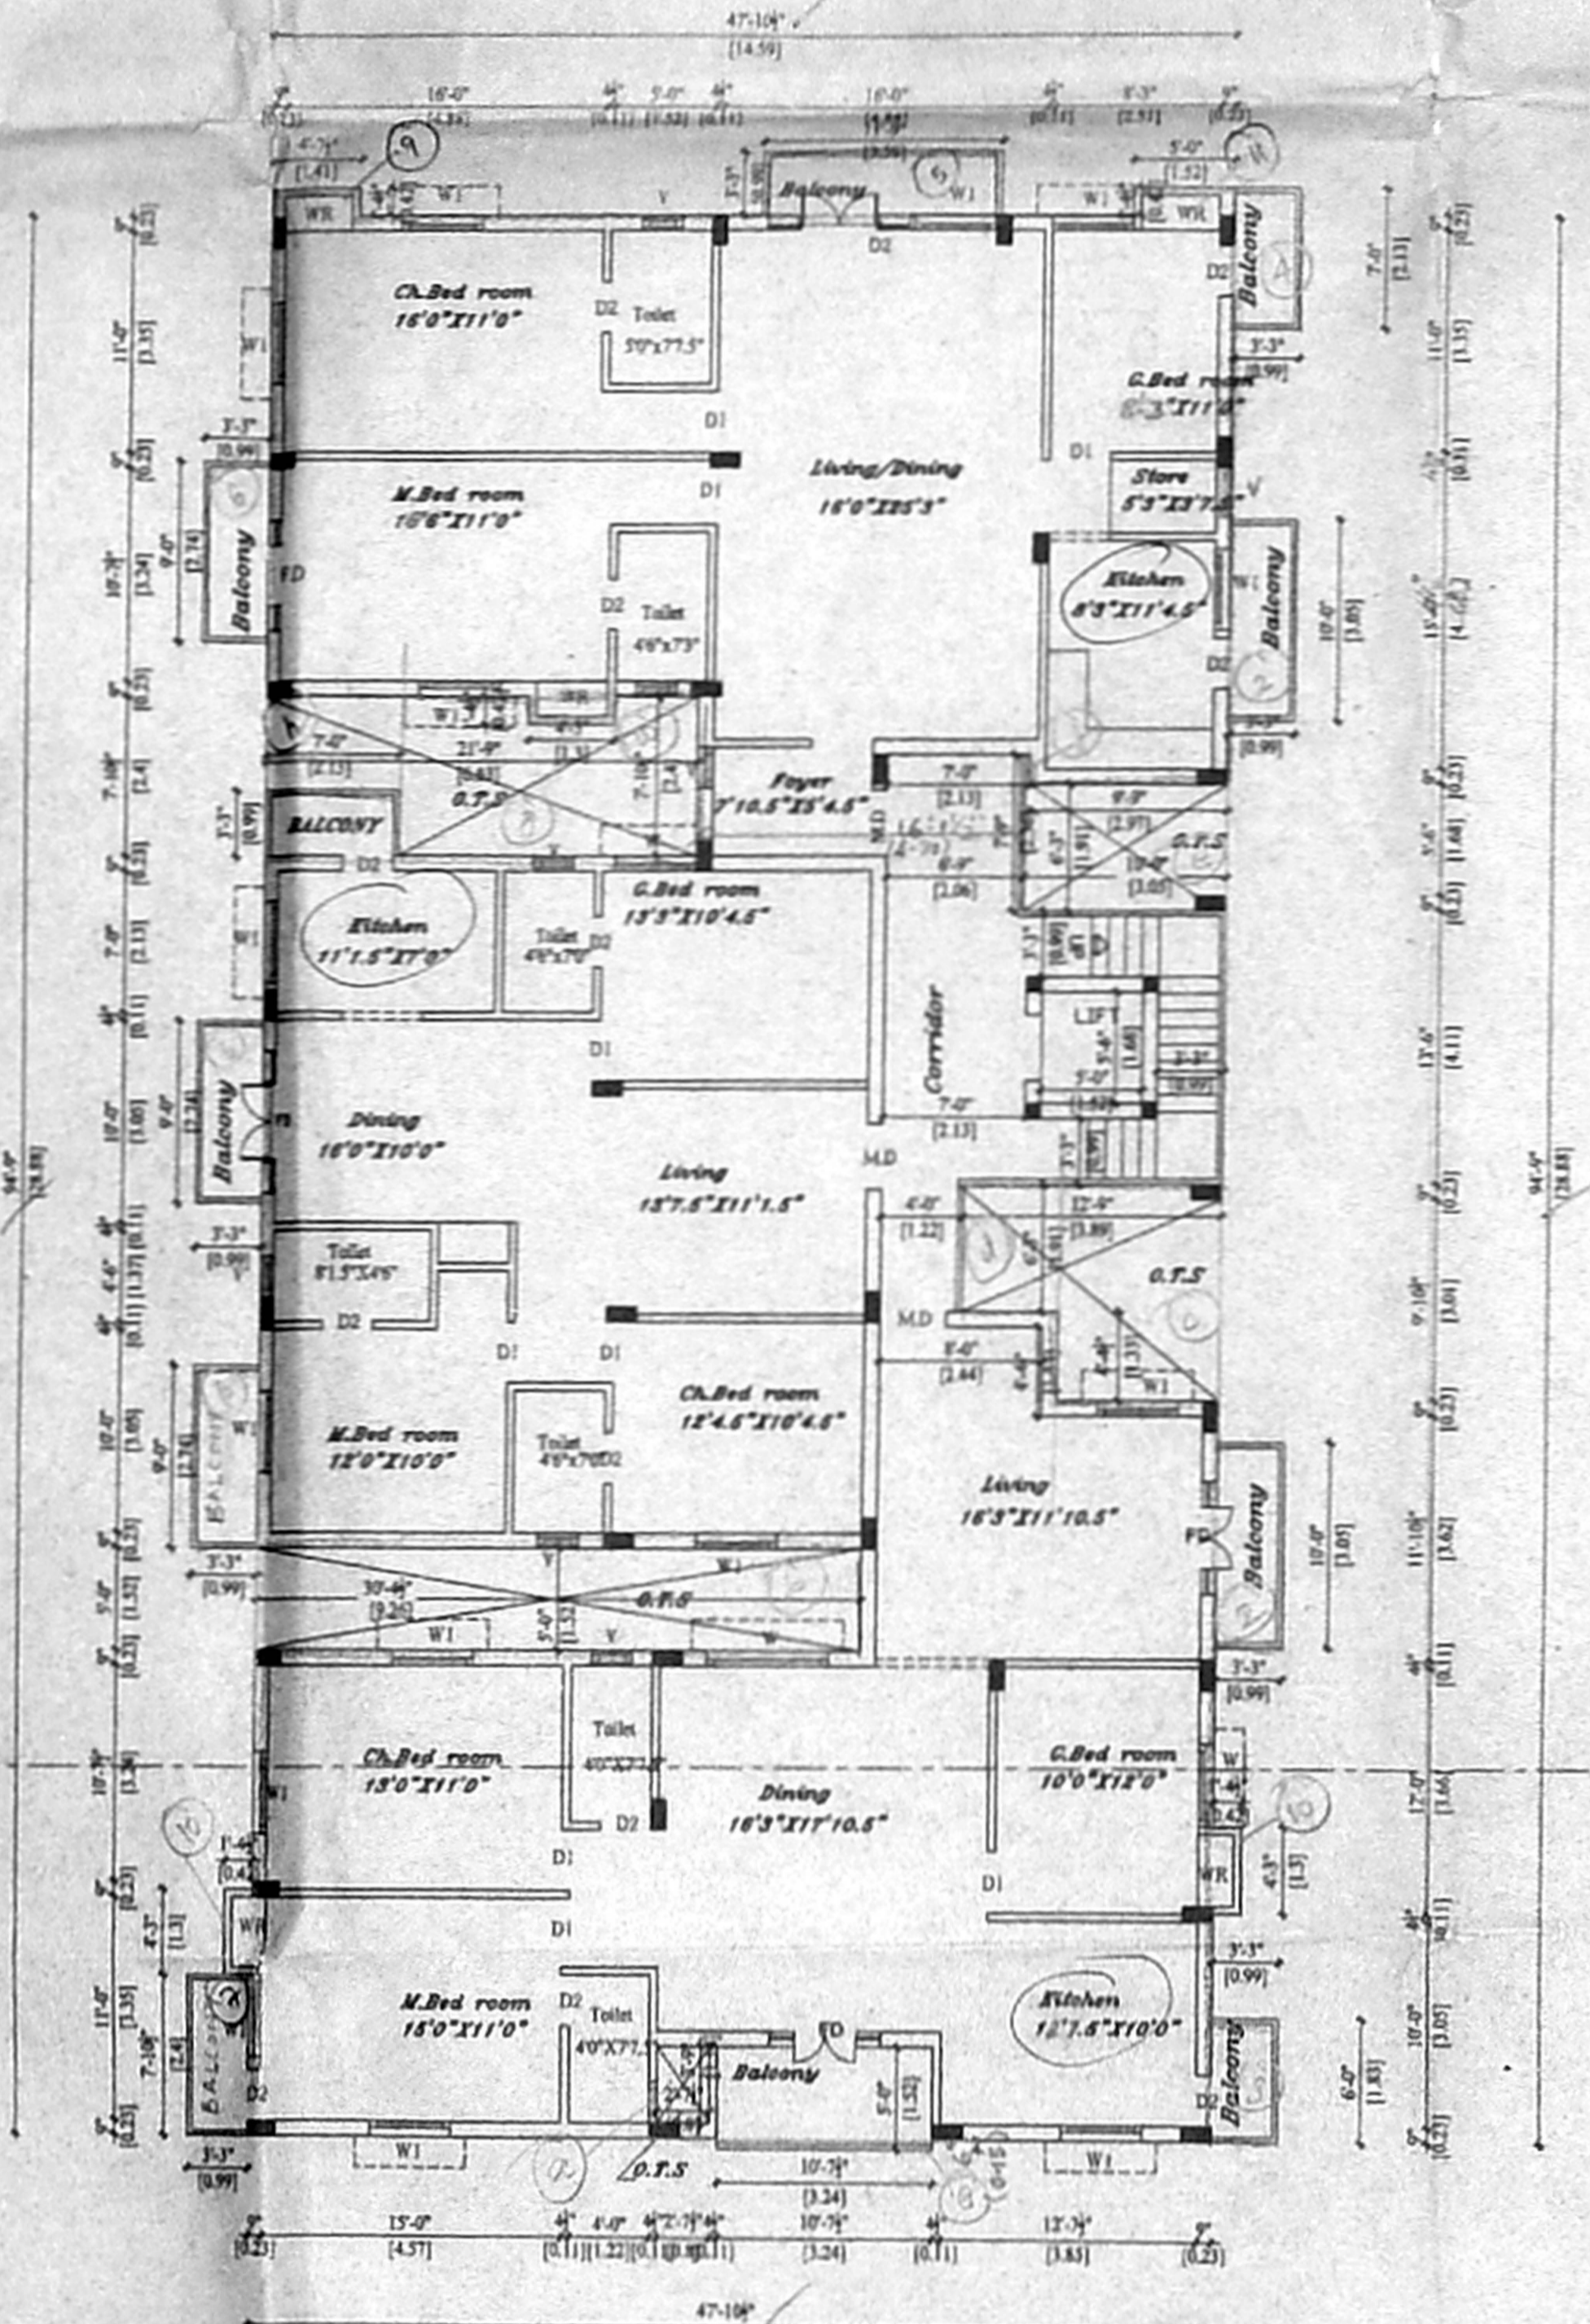


TYPICAL FLOOR PLAN
 (FIRST, SECOND, THIRD & FOURTH FLOOR PLAN)

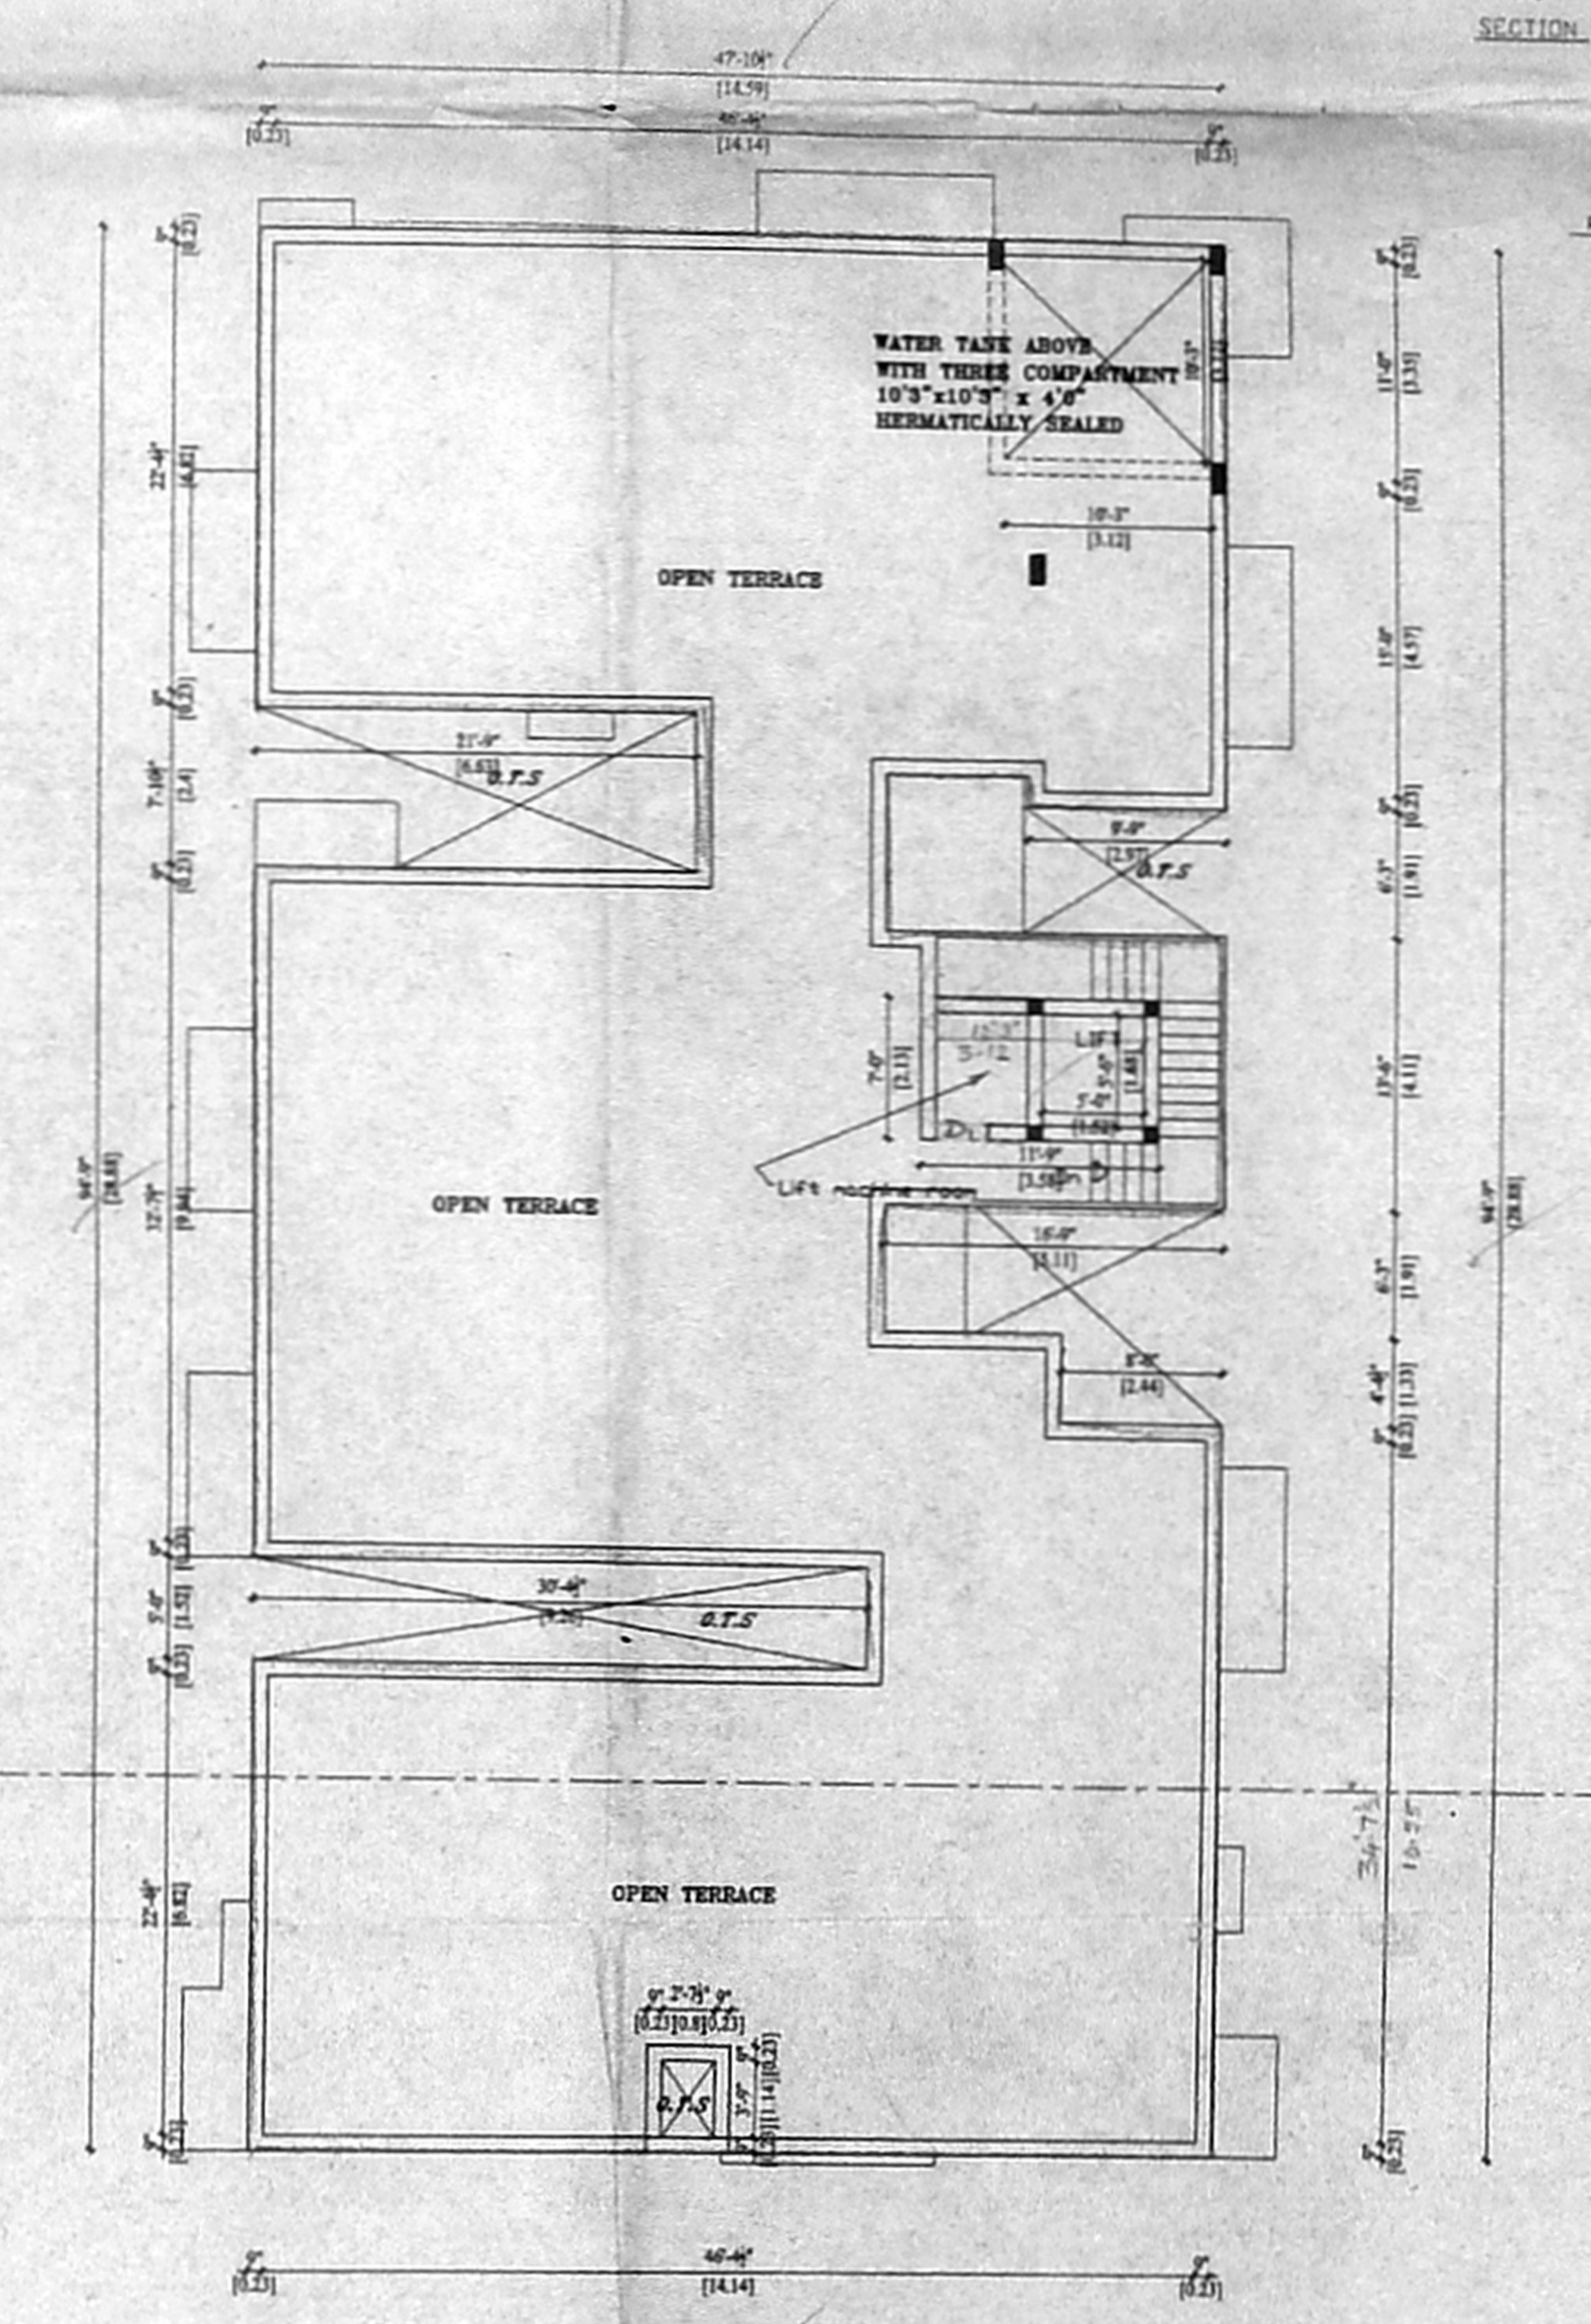


TERRACE FLOOR PLAN

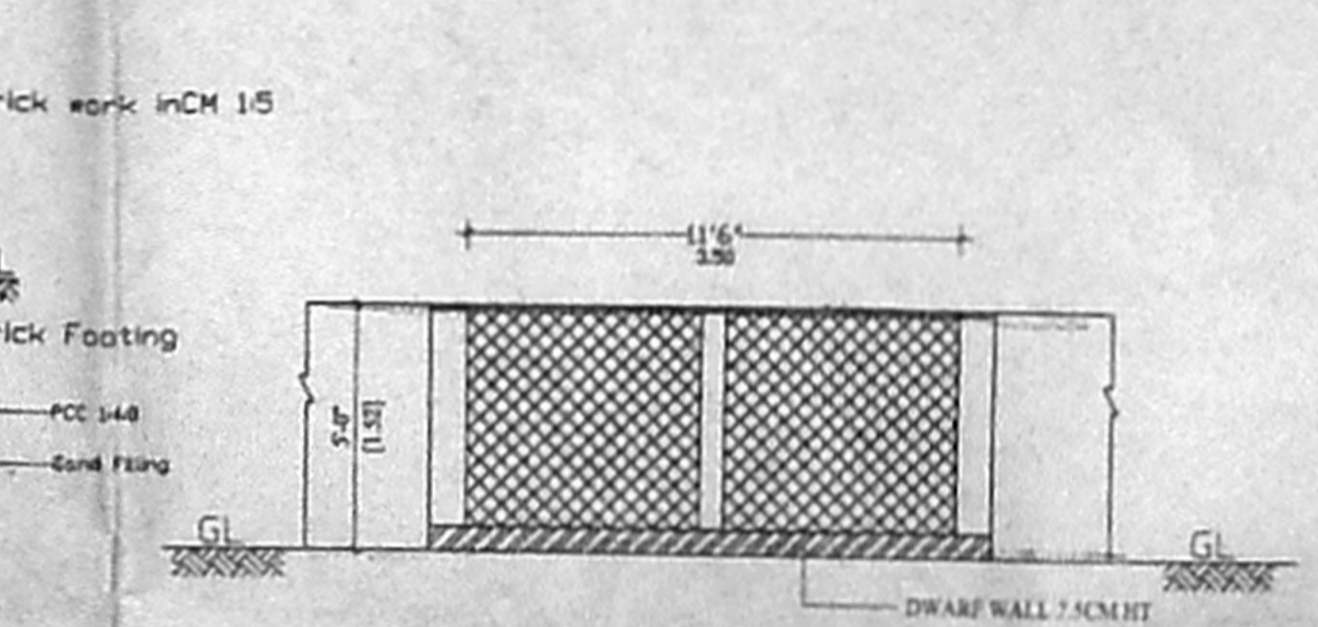


SECTION

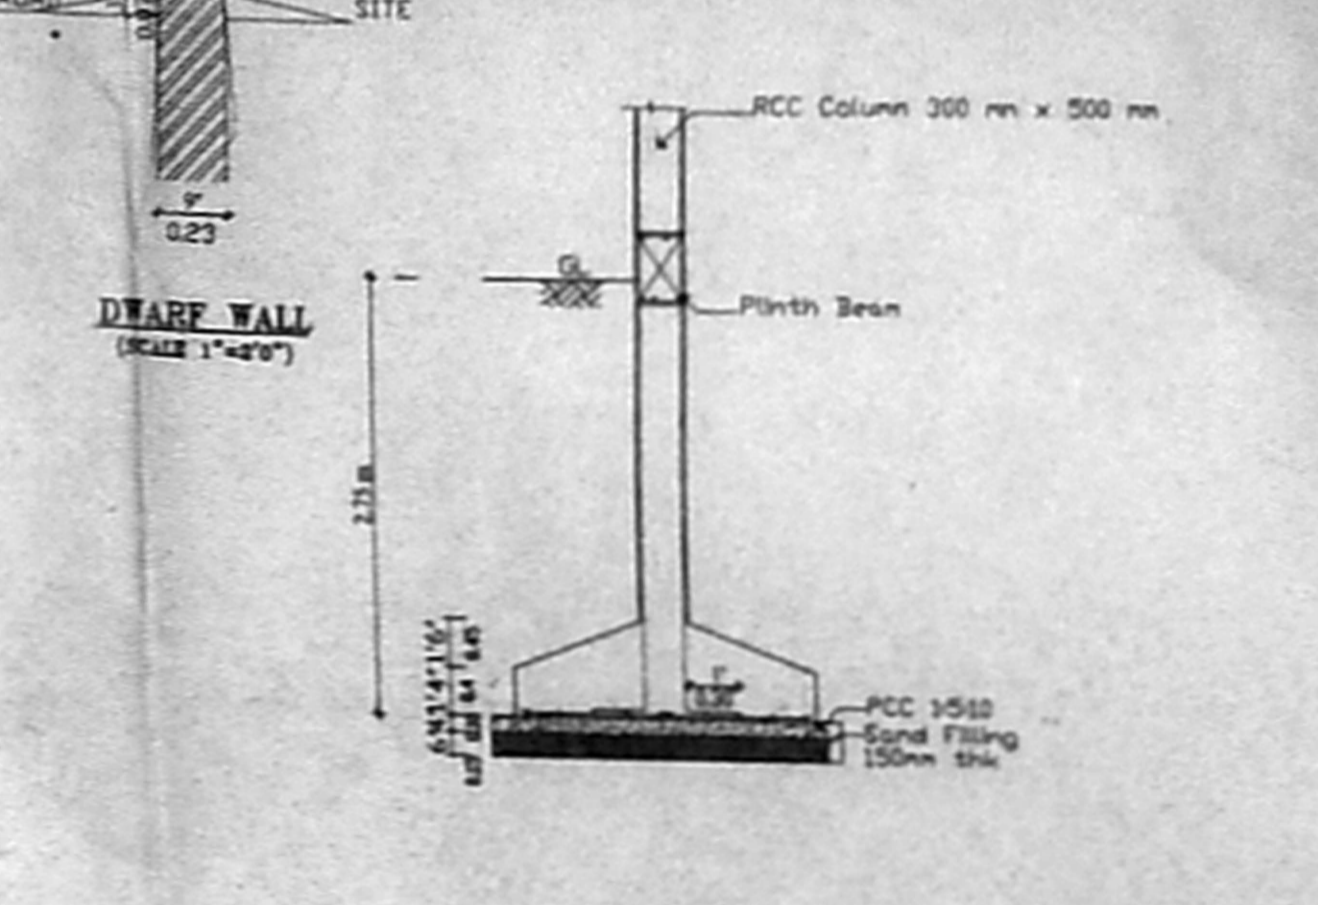

SECTION

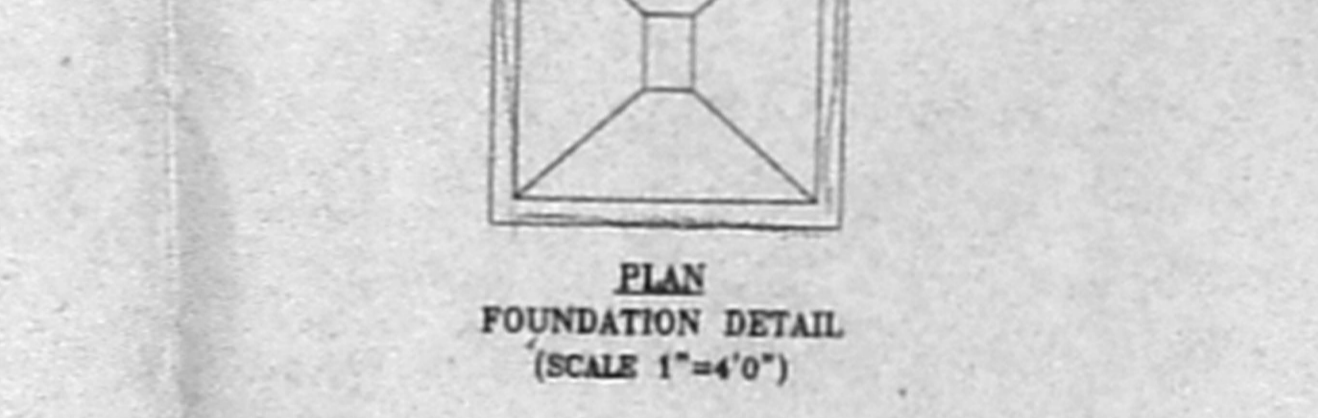

PLAN FOUNDATION DETAIL (SCALE 1"=4'0")

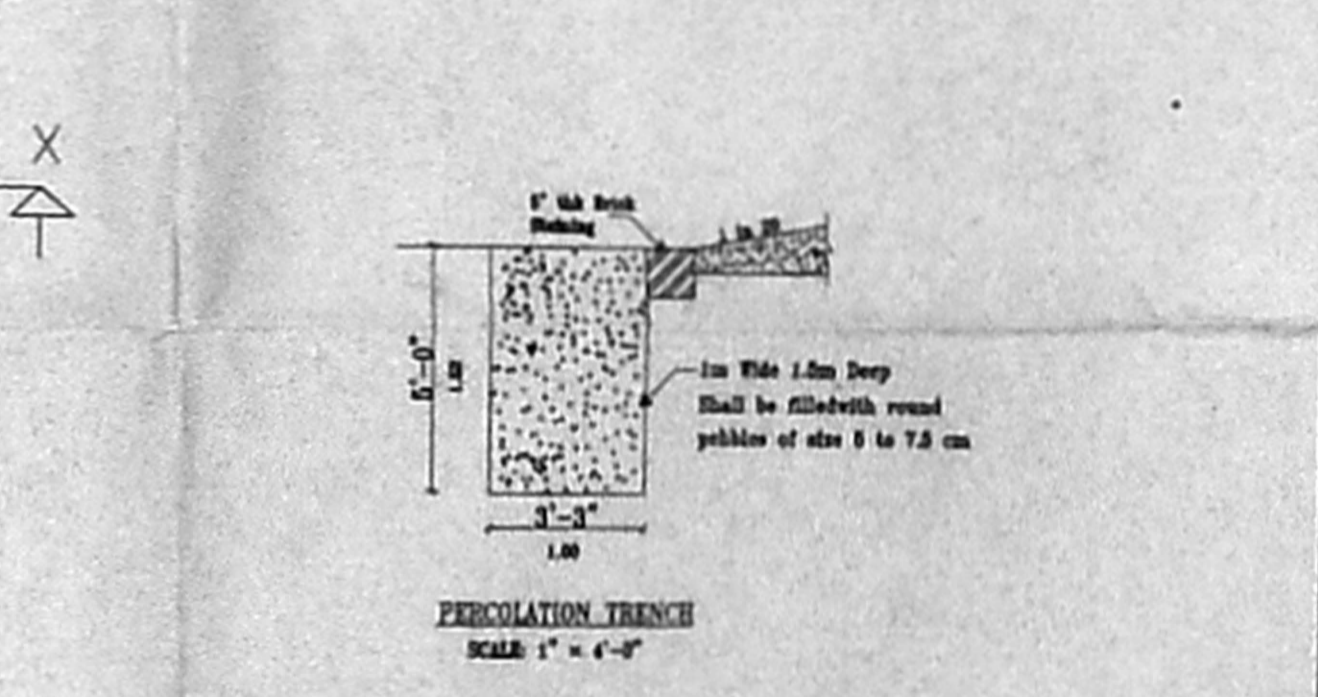

SECTION



SECTION