




ELEVATION

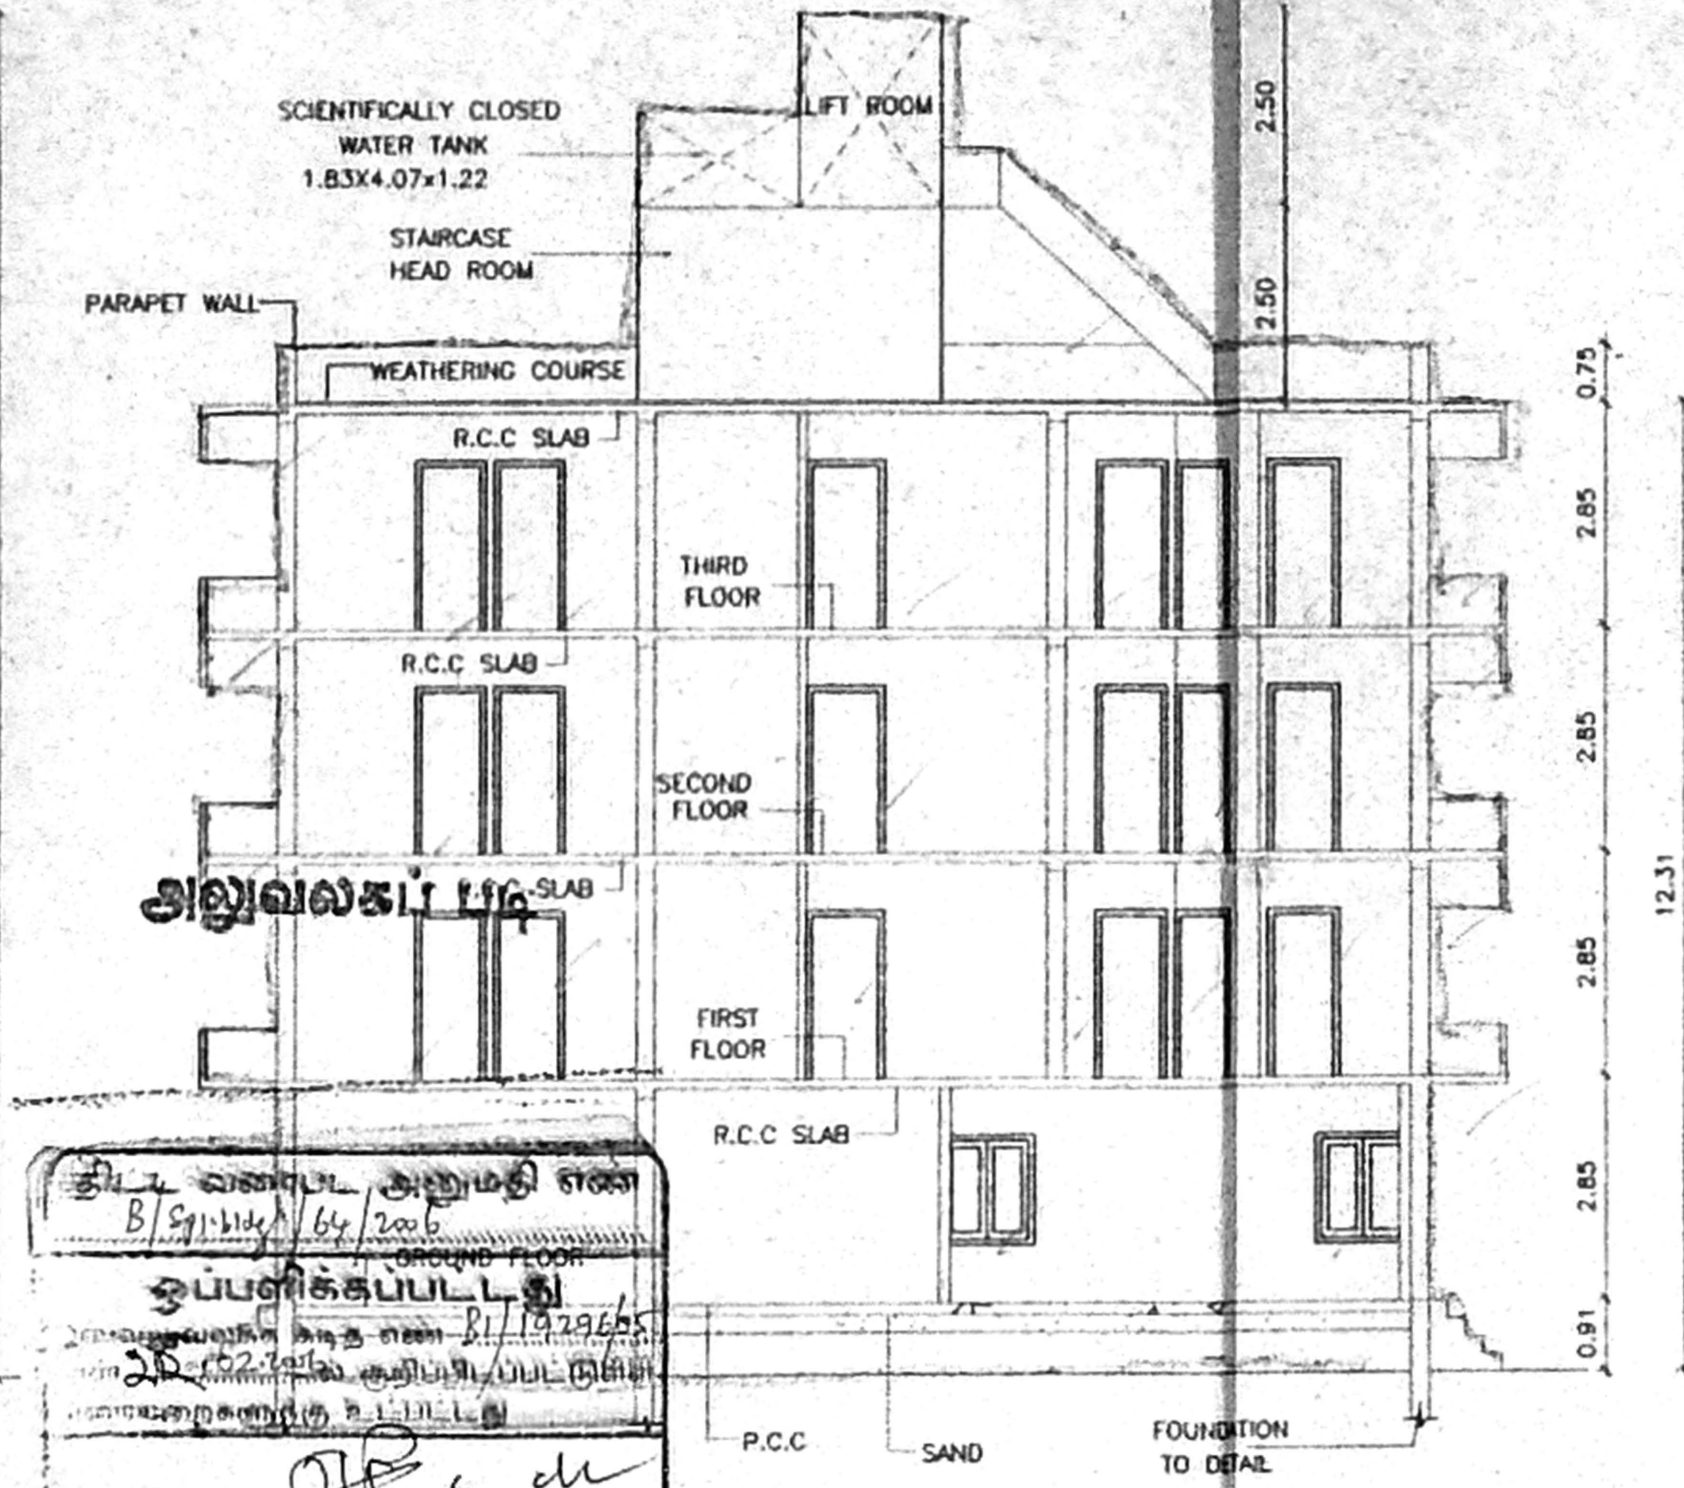


SECTION A - A

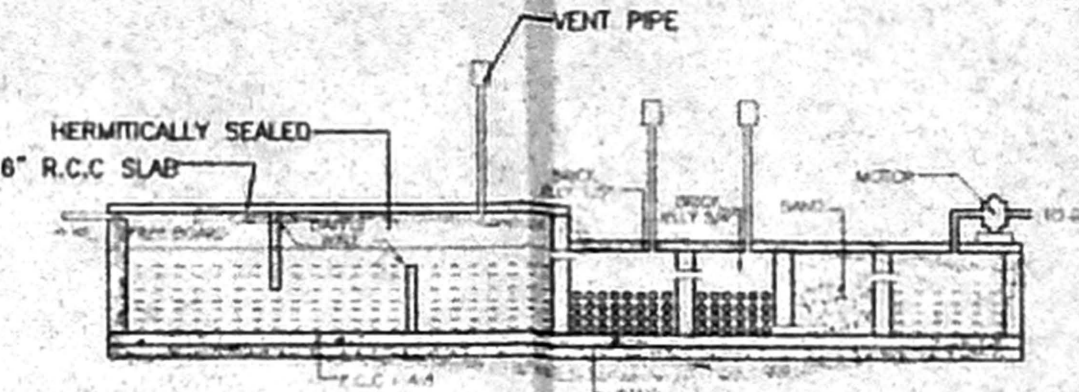


SECTION OF SEPTIC TANK A A'

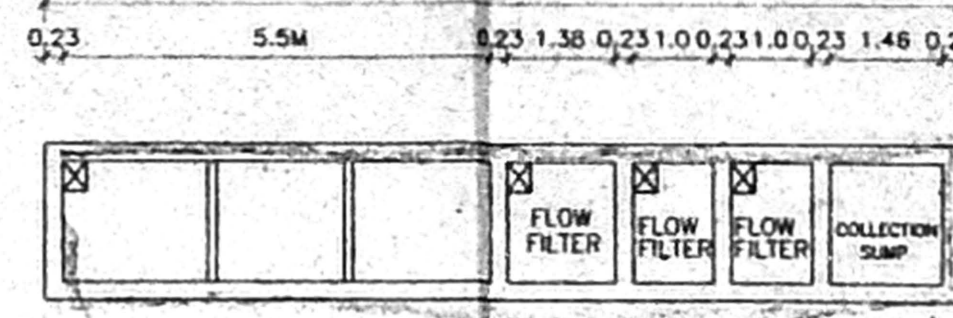

PLAN OF SEPTIC TANK

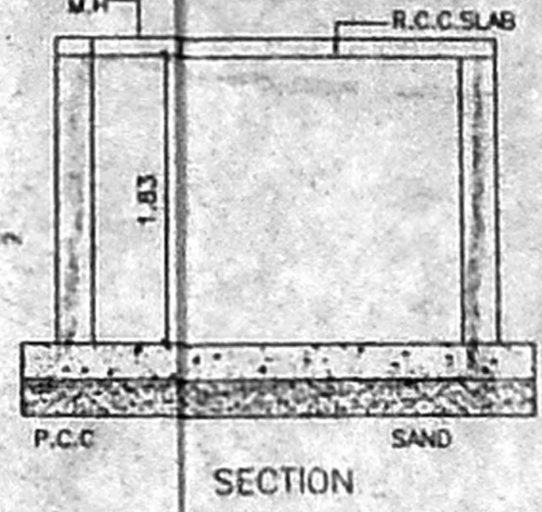


SECTION

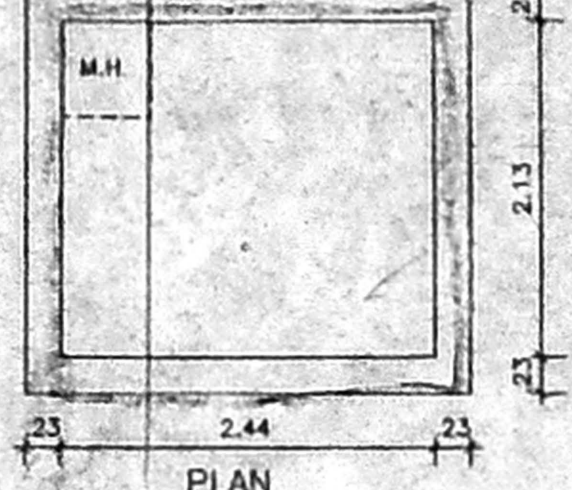

PLAN


SUMP DETAIL

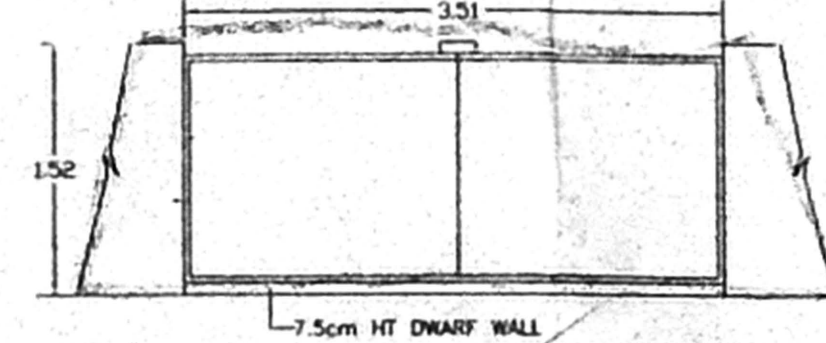


ELEVATION

COMPOUND WALL DETAIL



C.S.OF DWARF WALL

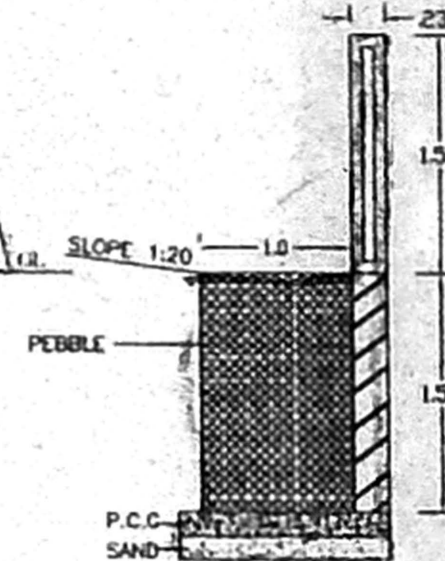


FOUNDATION TO DETAIL

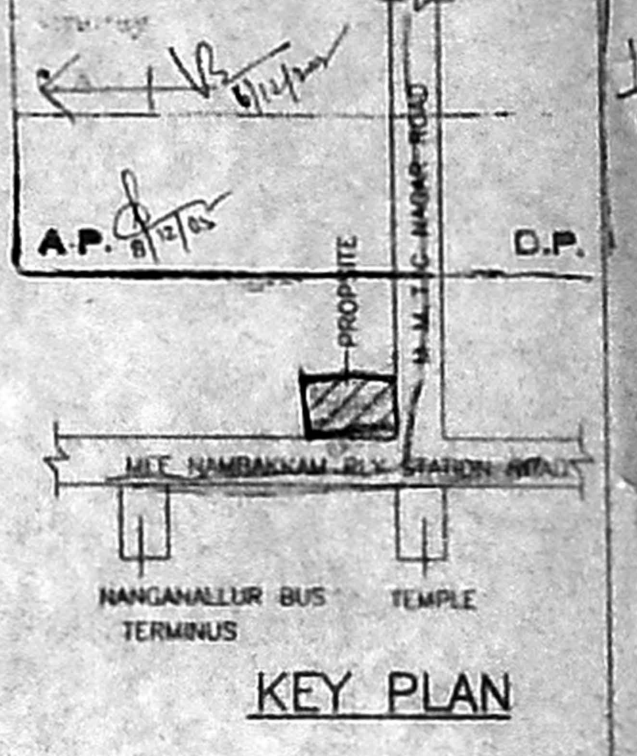

KEY PLAN

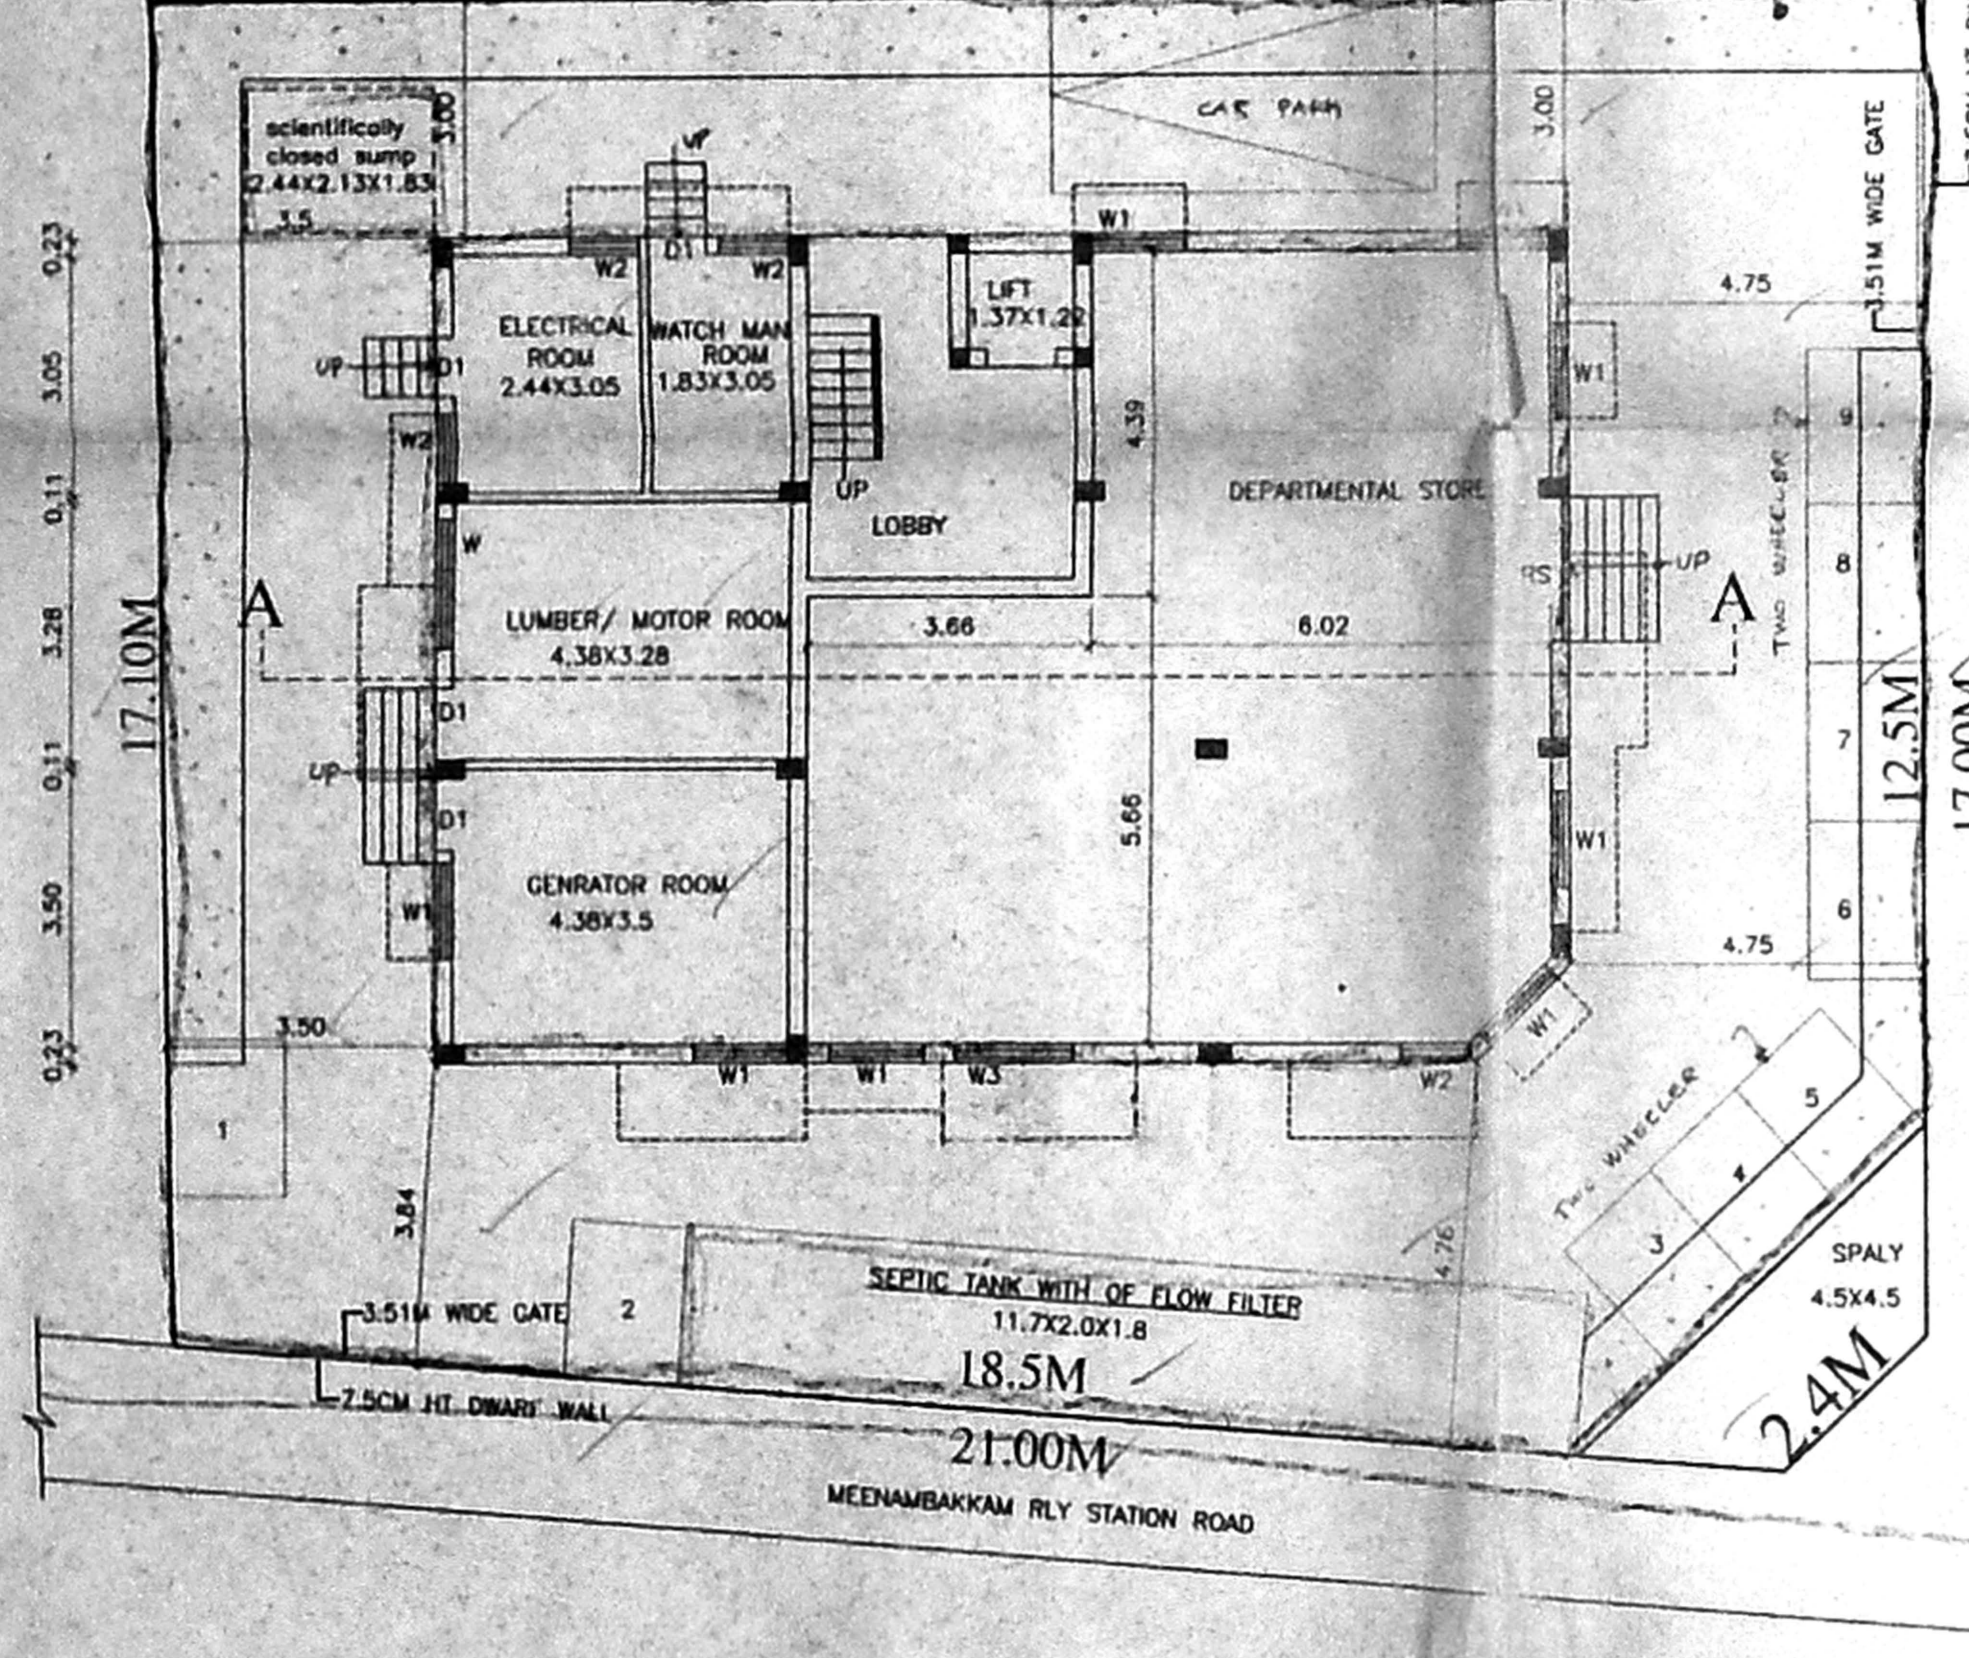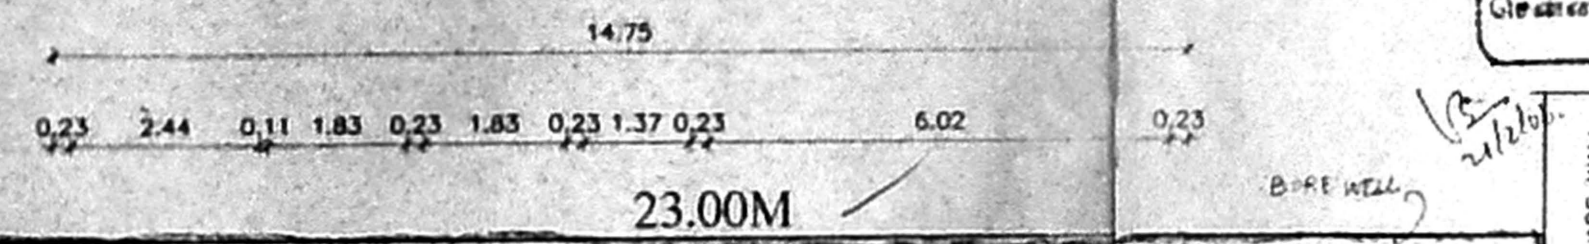


SITE/GROUND FLOOR PLAN

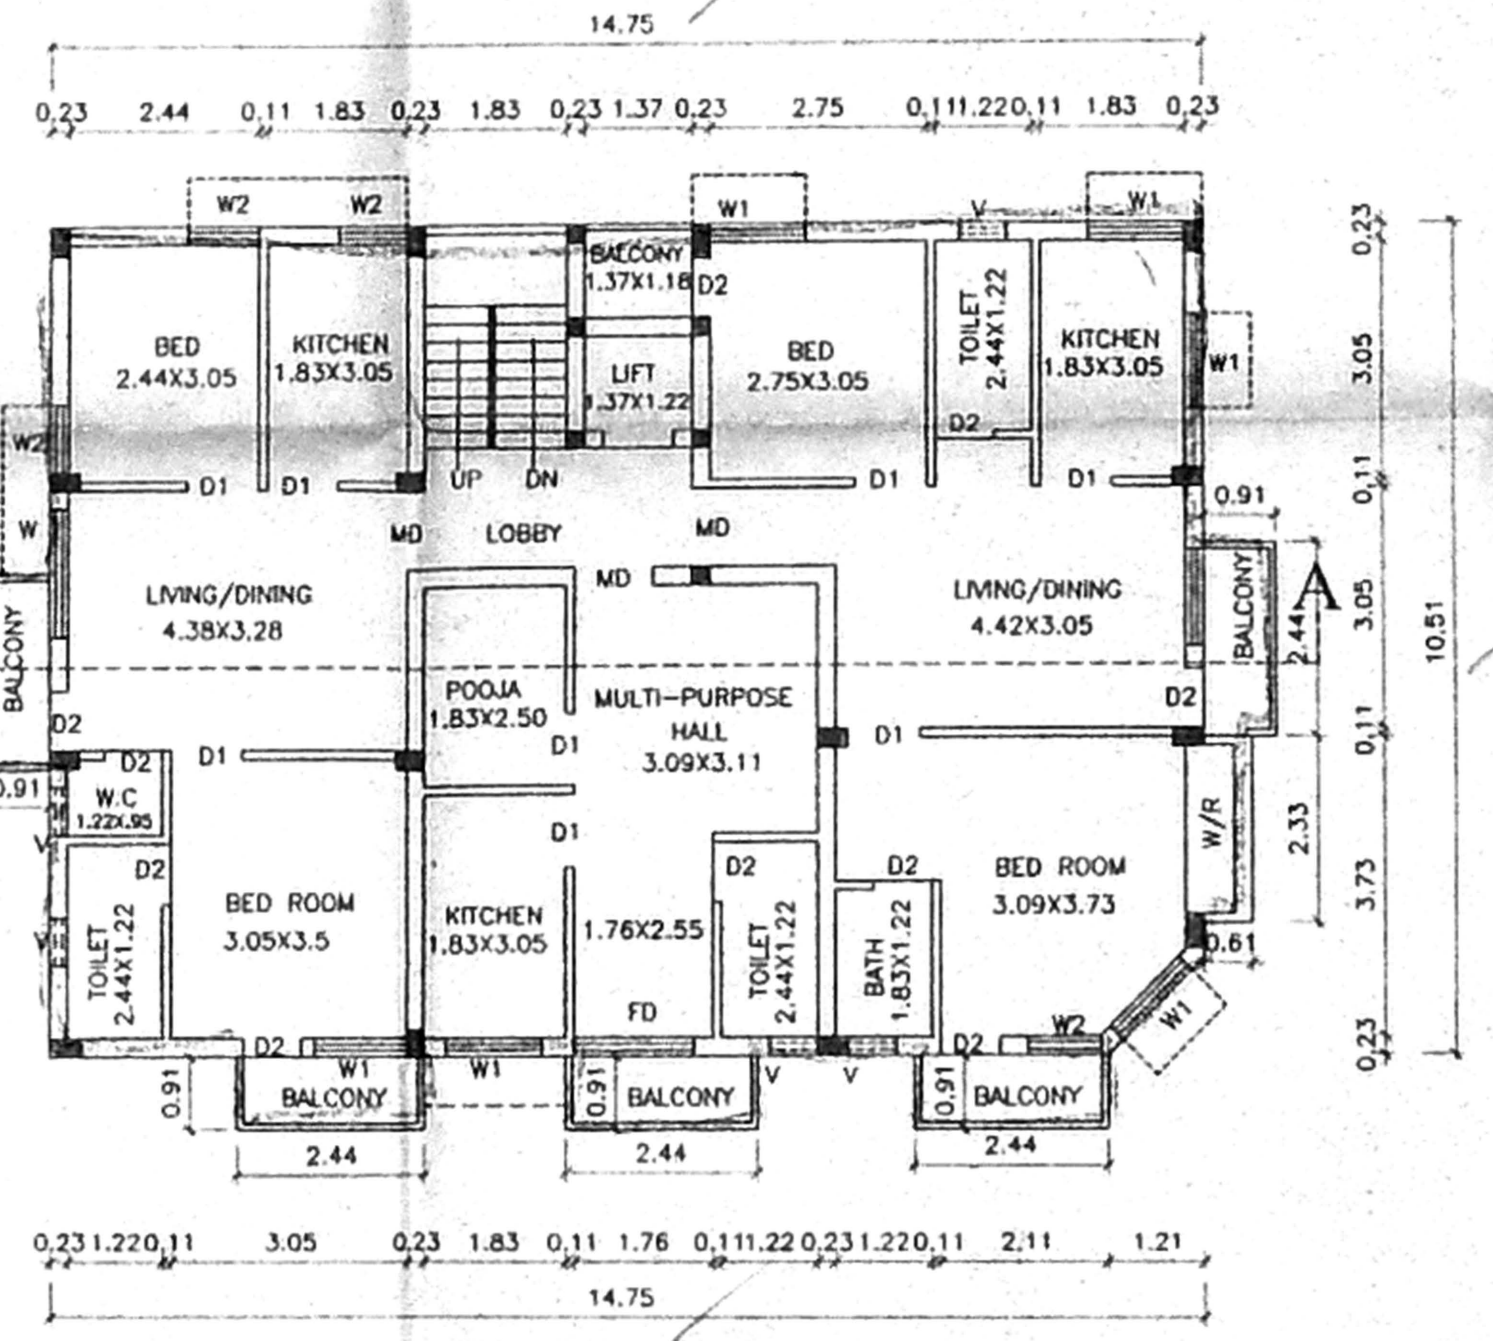

TYPICAL FLOOR PLAN

FIRST, SECOND & THIRD

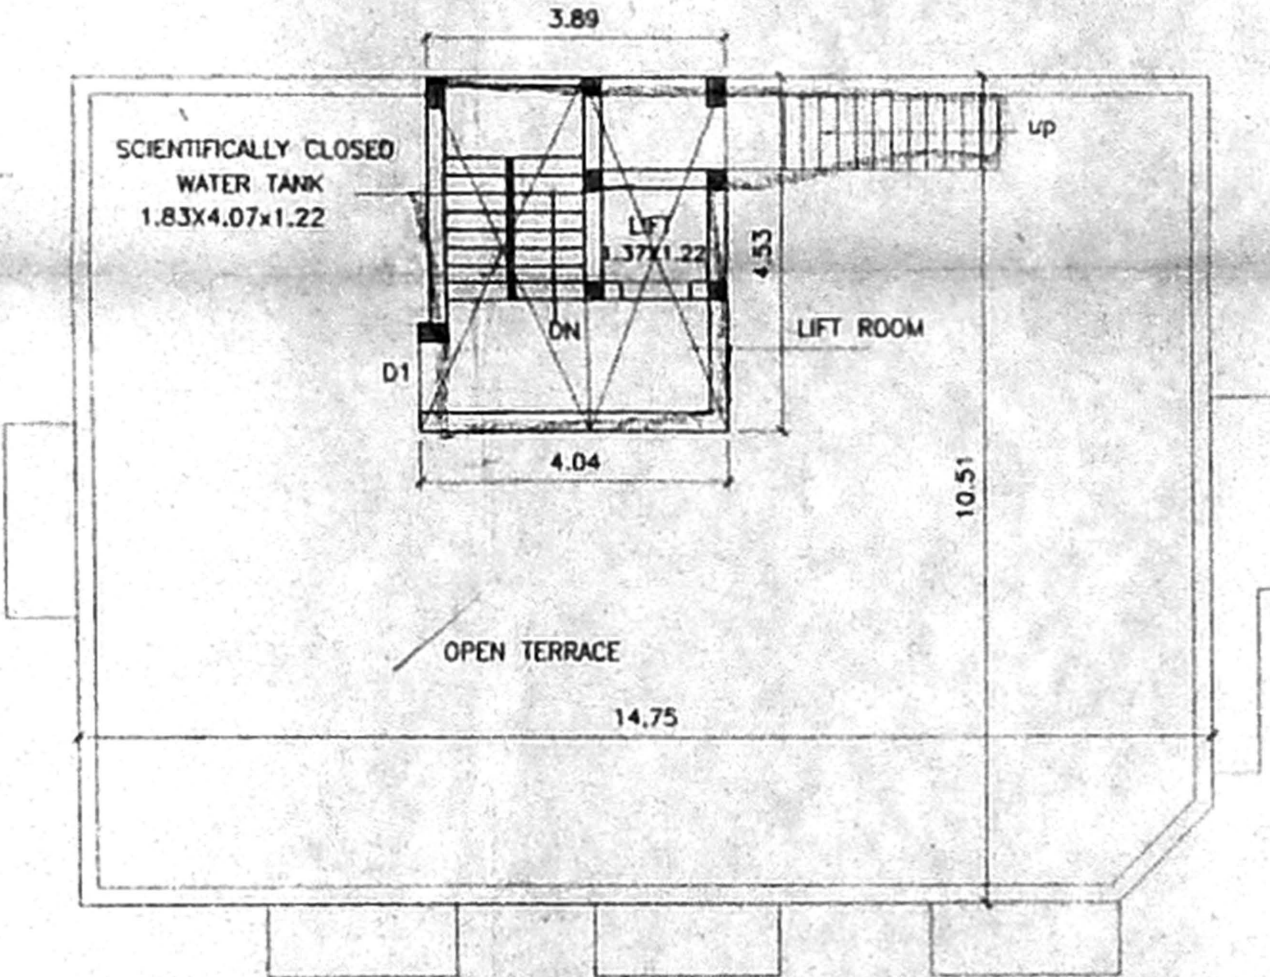

TERRACE FLOOR PLAN

84x64.5

PLAN SHOWING THE PROPOSED RESIDENTIAL BUILDING AT PLOT NO.7,M.M.T.C NAGAR, S.NO.110/3 THALAKKANAN CHERI VILLAGE T.S.NO.25,WARD NO.D ,BLOCK NO-21, ALANDUR MUNICIPALITY ,CHENNAI.

SPECIFICATION	JOINERY DETAIL	AREA	SQ.M	REFERENCE
FOUNDATION IN P.C.C. 1:5:10	MD MAIN DOOR 1.00X2.13	PLOT AREA(AS PER PATTI)	415.00	PROPOSAL
FLOORING IN P.C.C. 1:4:8	D1 DOOR 0.915X2.13	PLOT AREA(AS PER DOC)	406.35	ROAD
ROOF SLAB IN R.C.C. 1:2:4	D2 DOOR 0.75X2.13	GROUND FLOOR AREA	104.58	BOUNDARY
BRICK WORK IN CM 1:5	W WINDOW 1.83X1.37	FIRST FLOOR AREA	165.81	
PLASTERING IN CM 1:3	W1 WINDOW 1.22X1.37	SECOND FLOOR AREA	166.81	
	W2 WINDOW 0.915X1.37	THIRD FLOOR AREA	166.81	
	W3 WINDOW 1.52X1.37	TOTAL AREA	605.01	
	FD FRENCH DOOR 1.52X2.13	PLOT COVERAGE	41.05%	
	V VENTILATOR 0.61X0.61	F.S.I	1.49	
	RS ROLLING SHETTER 1.83X2.13	NON F.S.I	51.70	

REFERENCE	ALL DIMENSION ARE IN METER
PROPOSAL	<p>SCALE 1:100</p>
ROAD	
BOUNDARY	

OWNER

LICENSED SURVEYOR

N.A. RAJAN NAVAMANEE
 B.Arch, A.I.A., M.C.A.
 ARCHITECT LICENSED SURVEYOR
 COUNCIL REG. No. CA/50/13127
 CORPORATION OF CHENNAI
 REG. No. WD/D/1606/90
 67, 2nd TRUST MAIN ROAD, CHENNAI - 28.
 PHONE: 52101885