

PLAN SHOWING THE PROPOSED RESIDENTIAL BUILDING AT PLOT NO: 25, NEW DOOR NO:4, OLD DOOR NO.65, BLOCK NO.13, R.S. NO: 20/1, T.S. NO: 25, KAMARAJ AVENUE 1st STREET, ADYAR, CHENNAI - 20. DIVISION NO: 151. ZONE: X PALLIPATTU VILLAGE 74x61

சிறந்திய வரைபடம் சரிபார்க்க
நாள் 25.01.2006

செ. பி. வ. கு. (பி) சார்பு
நாள் 25/24337/05
உதயசுந்தரன்
காந்தாயல்
தி. உ.
உதி. அ. 25/06

DATE 23-11-05 SCALE 1" = 80'






SCHEDULE OF JOINERY			
M0	MAIN DOOR	3'3" x 7'0"	100 x 213
D1	DOOR	3'0" x 7'0"	91 x 213
D2	DOOR	2'6" x 7'0"	76 x 213
W1	WINDOW	6'0" x 4'0"	183 x 122
W2	WINDOW	4'0" x 4'0"	122 x 122
W3	WINDOW	4'0" x 3'0"	122 x 91
V	VENTILATOR	2'0" x 2'0"	60 x 60

AREA STATEMENT		
	SQ. FT.	SQ. M.
PLOT AREA	3587.0	335.3
GROUND FLOOR AREA	1125.0	104.5
FIRST FLOOR AREA	1410.0	131.0
SECOND FLOOR AREA	1410.0	131.0
THIRD FLOOR AREA	1410.0	131.0
TOTAL BUILT UP AREA	5355.0	497.6
PLOT COVERAGE	31.3%	
FLOOR SPACE INDEX	1.49	

COLOUR INDEX	
PROPOSED	BOUNDARY
ROAD	

OWNER
Handwritten Signature

LICENSED SURVEYOR
Handwritten Signature
Dr. H. MOHIDEEN, B.E. (Hons.) Msc (Struct)
P.A.D. (ITT), MACCE, MICI, C.Eng., FIB (Ind),
Consulting Engineer &
Licensed Surveyor Class-1,
Charter of Madras,
Licence No: 195
31 4th Avenue,
Besant Nagar, Chennai-600 090
Tel: (R) 24916332 (W) 24461818

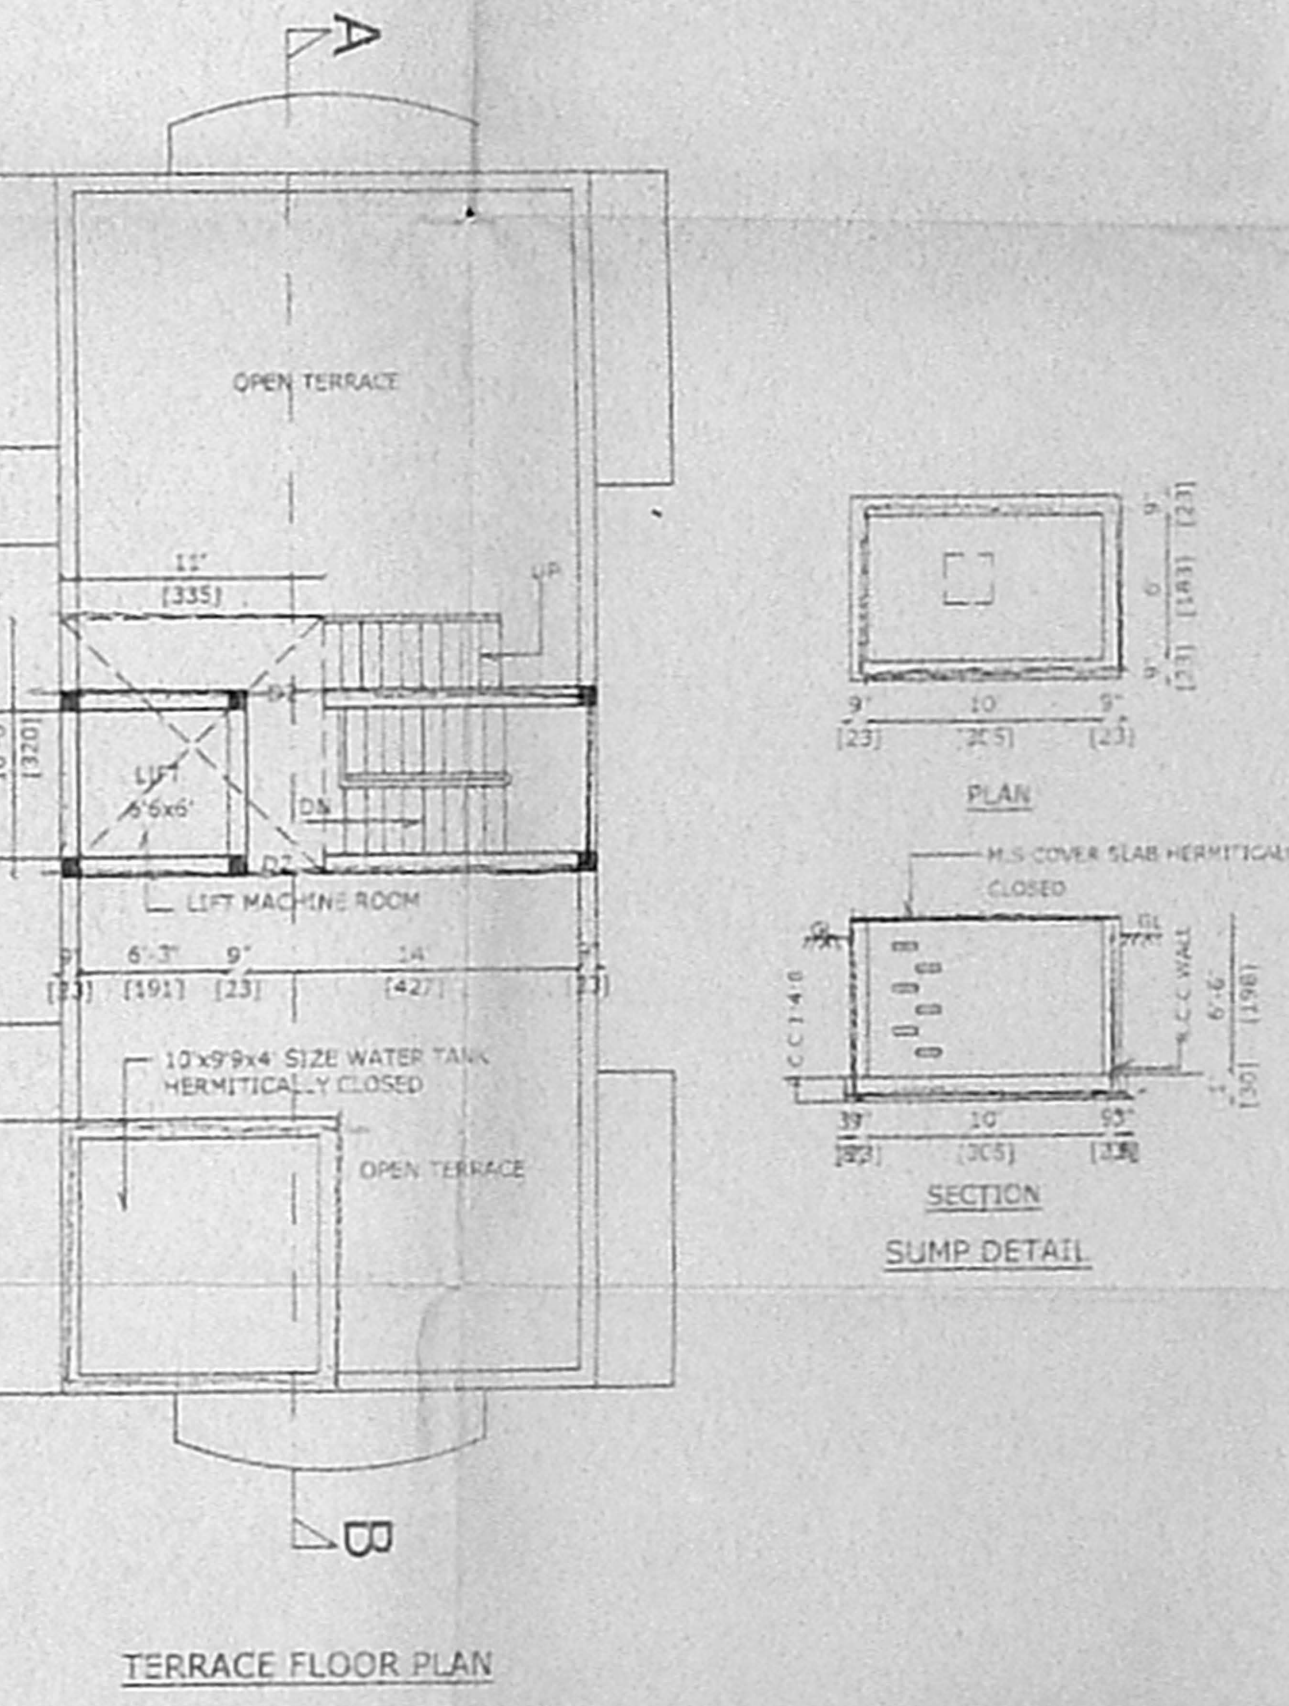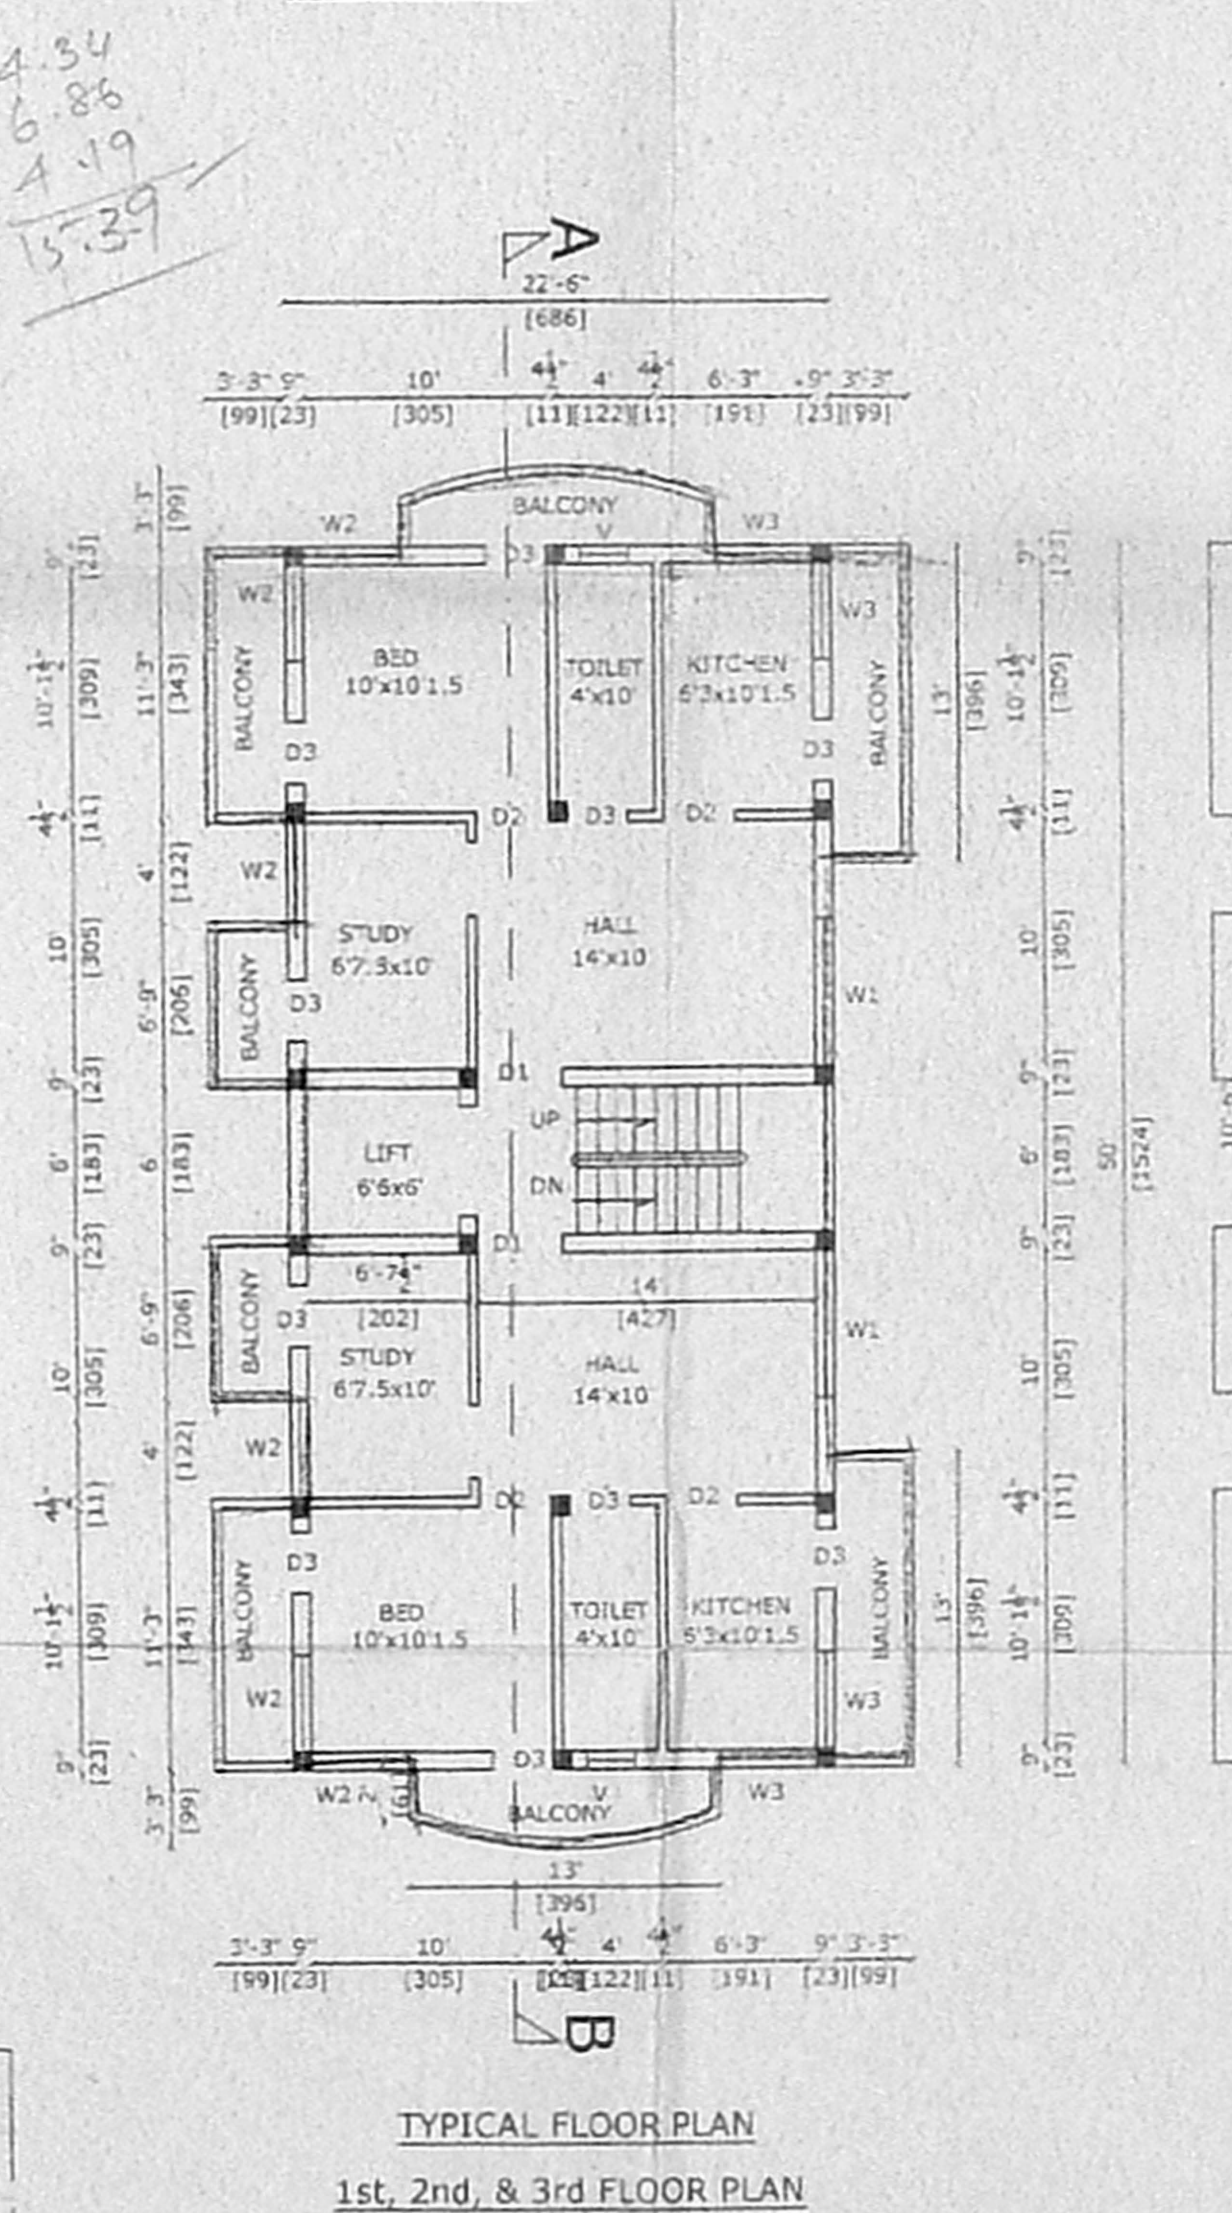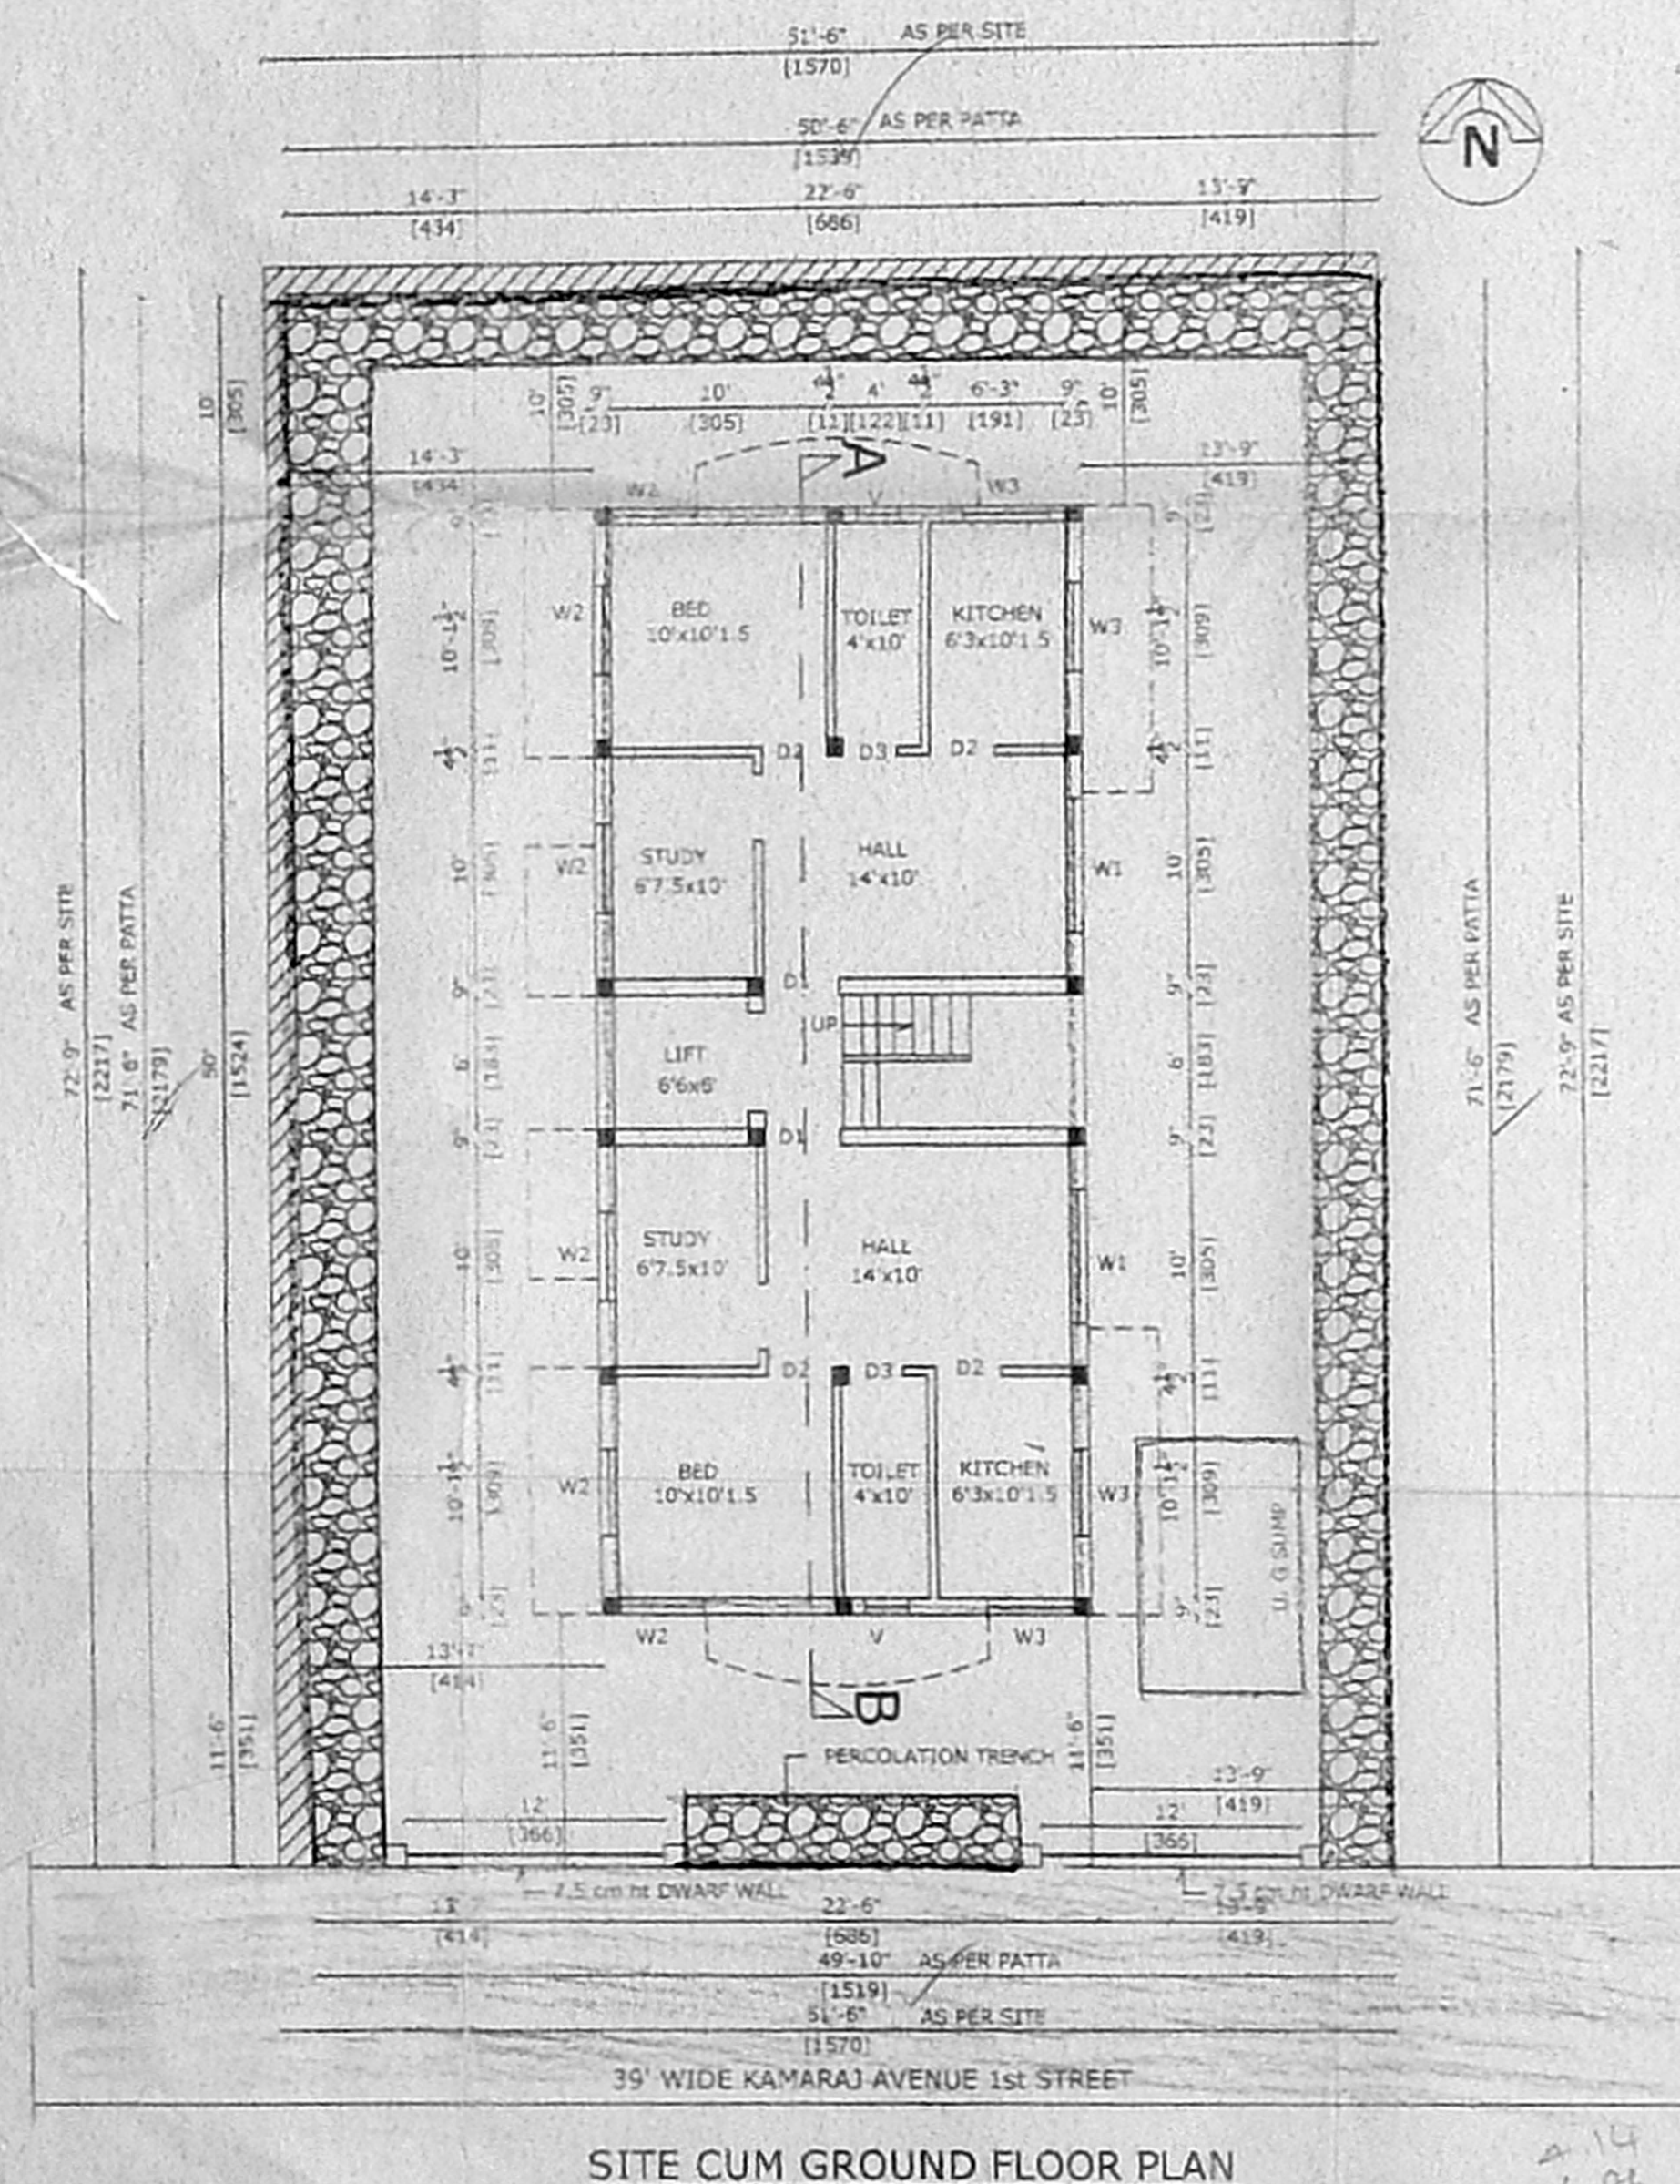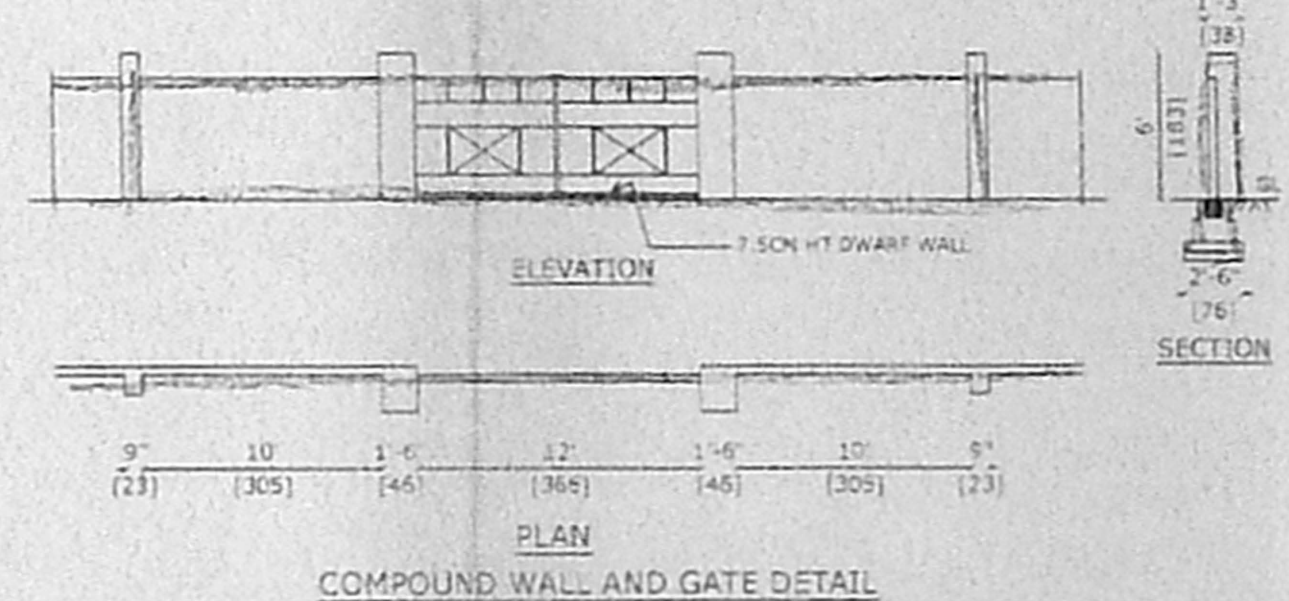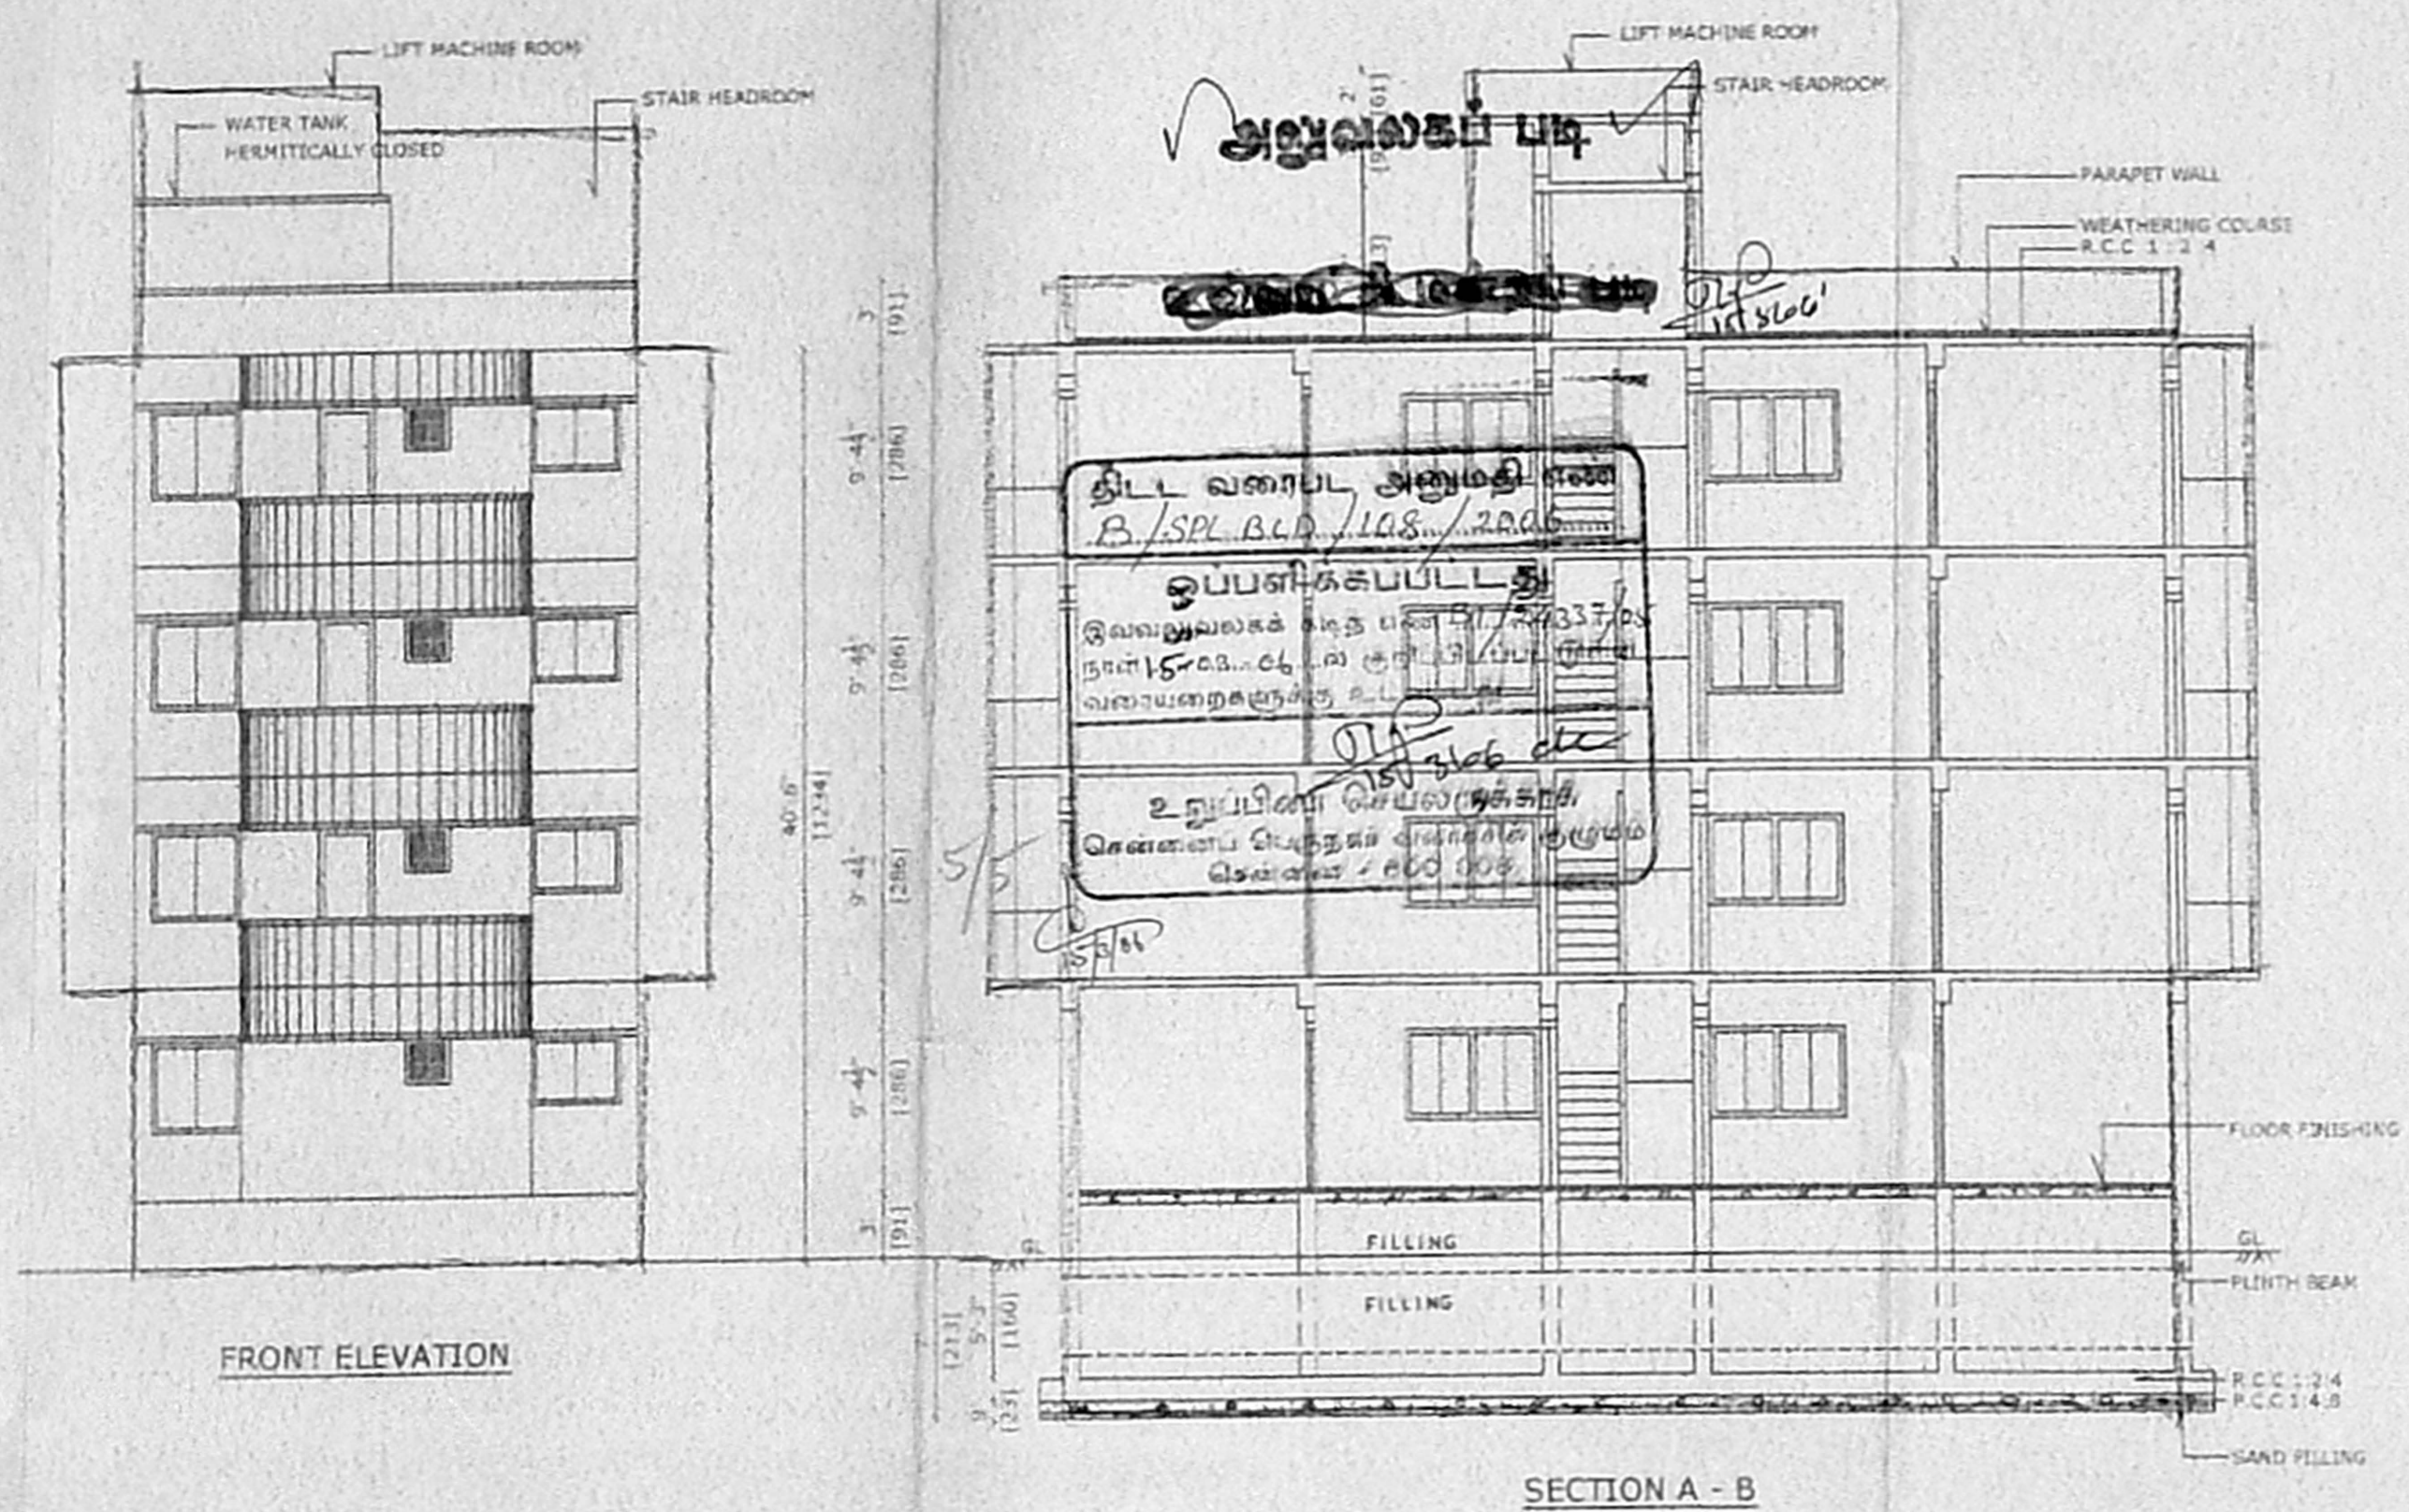

4.34
6.88
4.19
15.39

SITE CUM GROUND FLOOR PLAN

TYPICAL FLOOR PLAN
1st, 2nd, & 3rd FLOOR PLAN

TERRACE FLOOR PLAN