
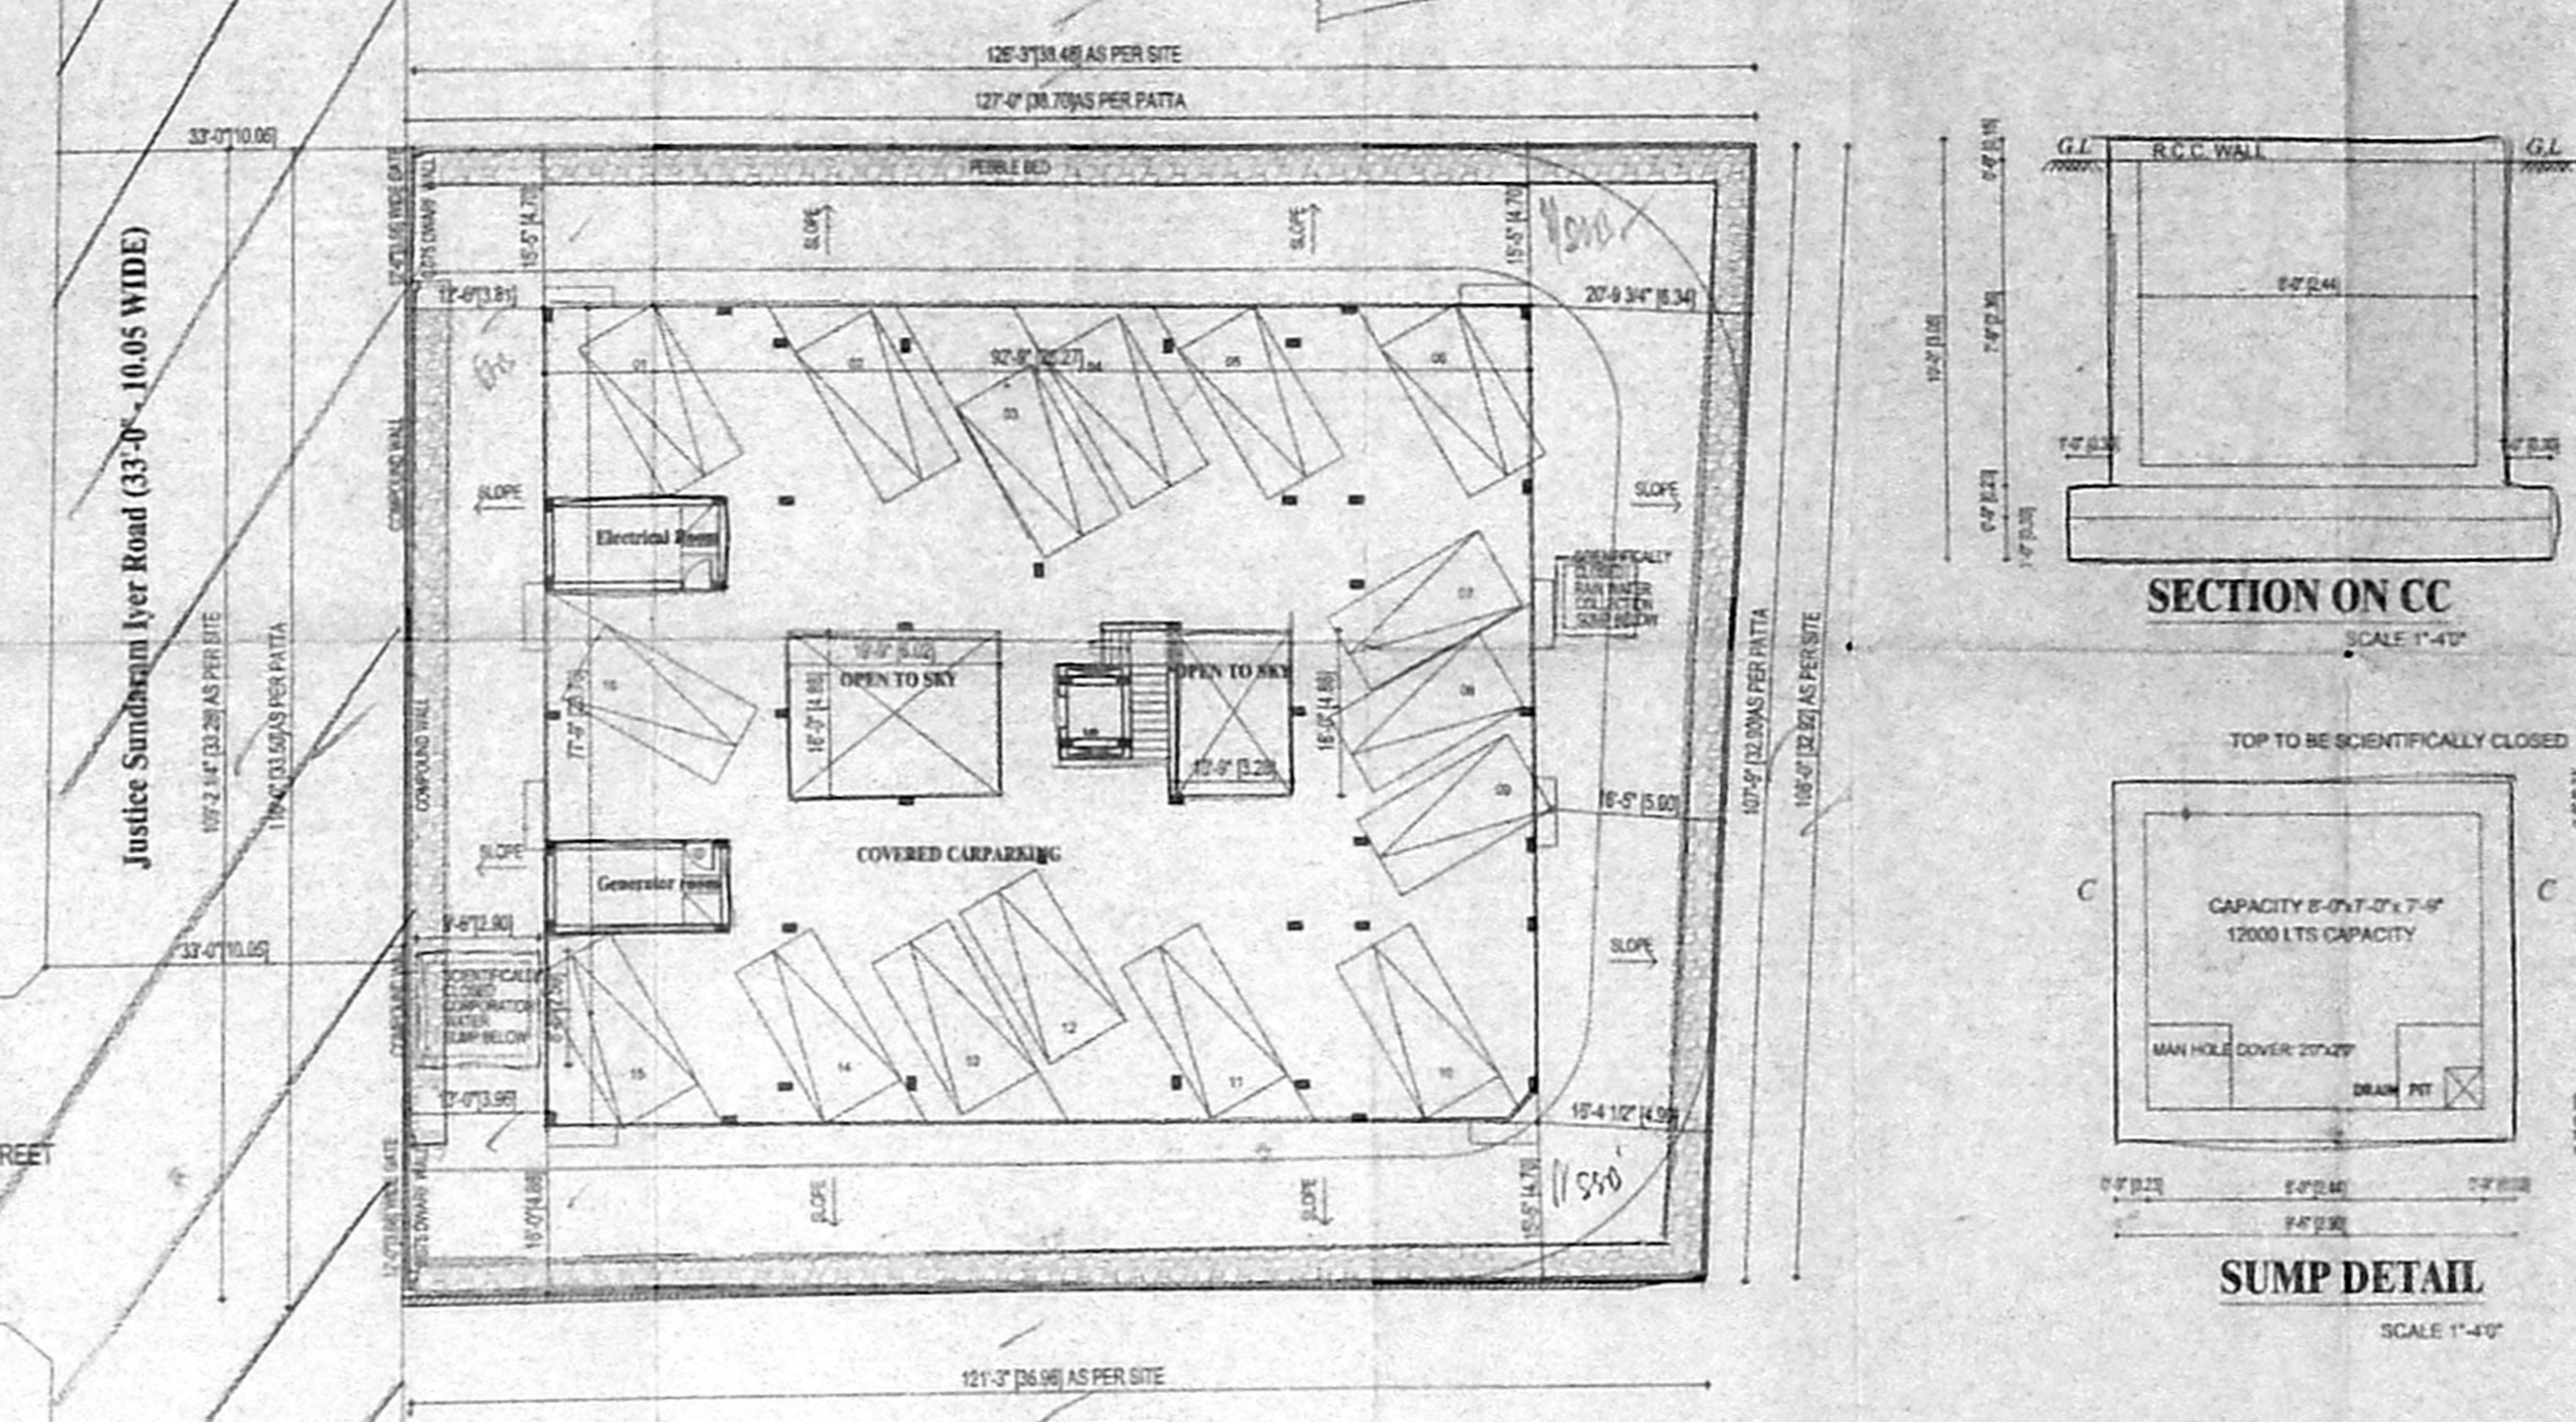
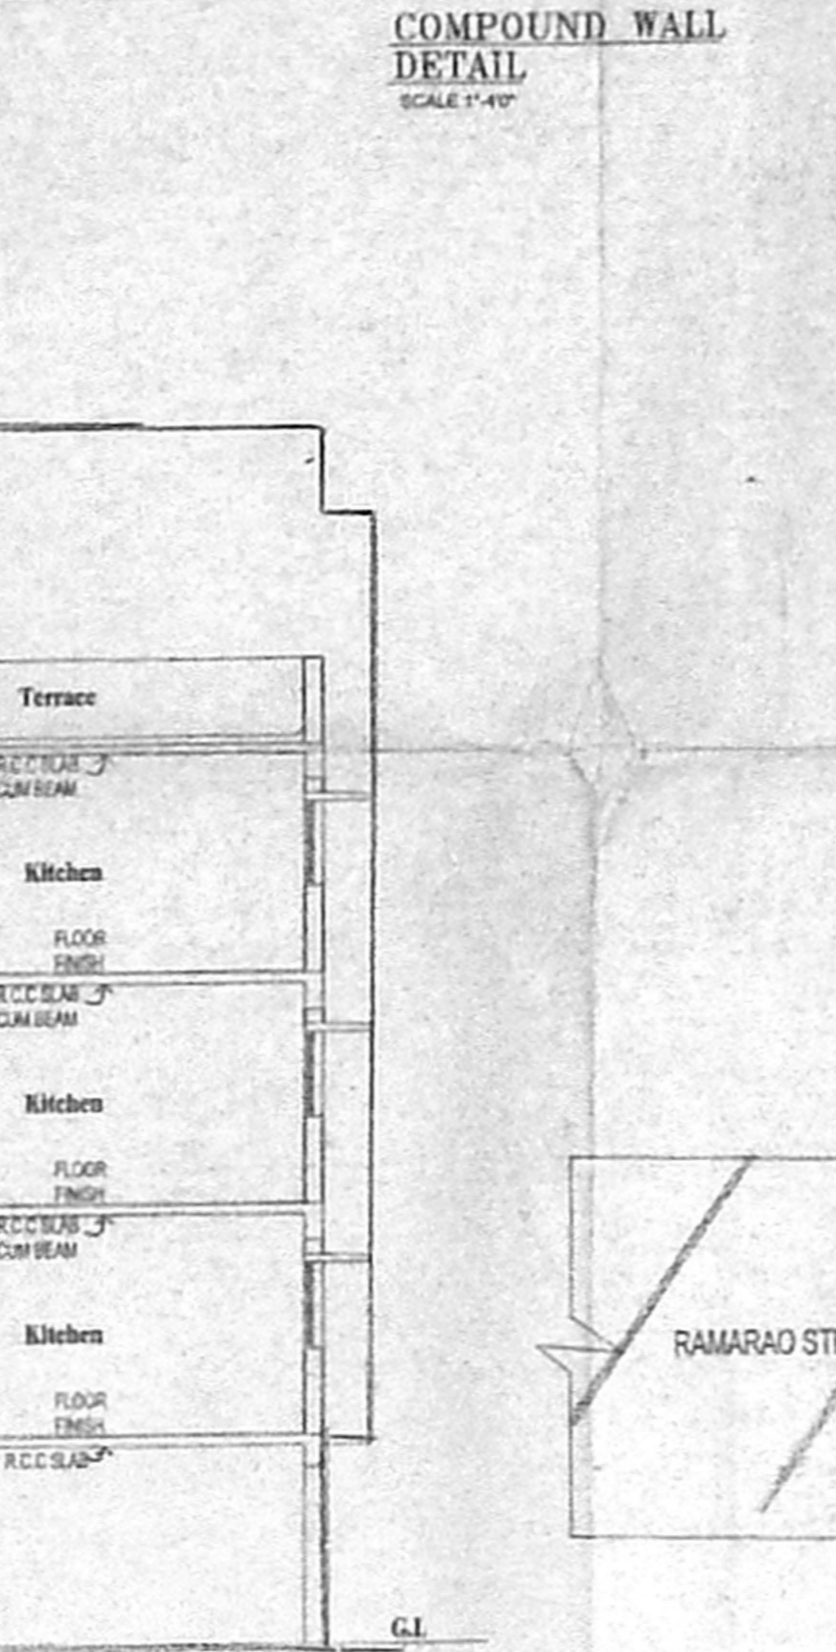




SCHEDULE OF JOINERY

TYPE	DESCRIPTION	QTY	UNIT
W1	WIND	12	NO
W2	WIND	12	NO
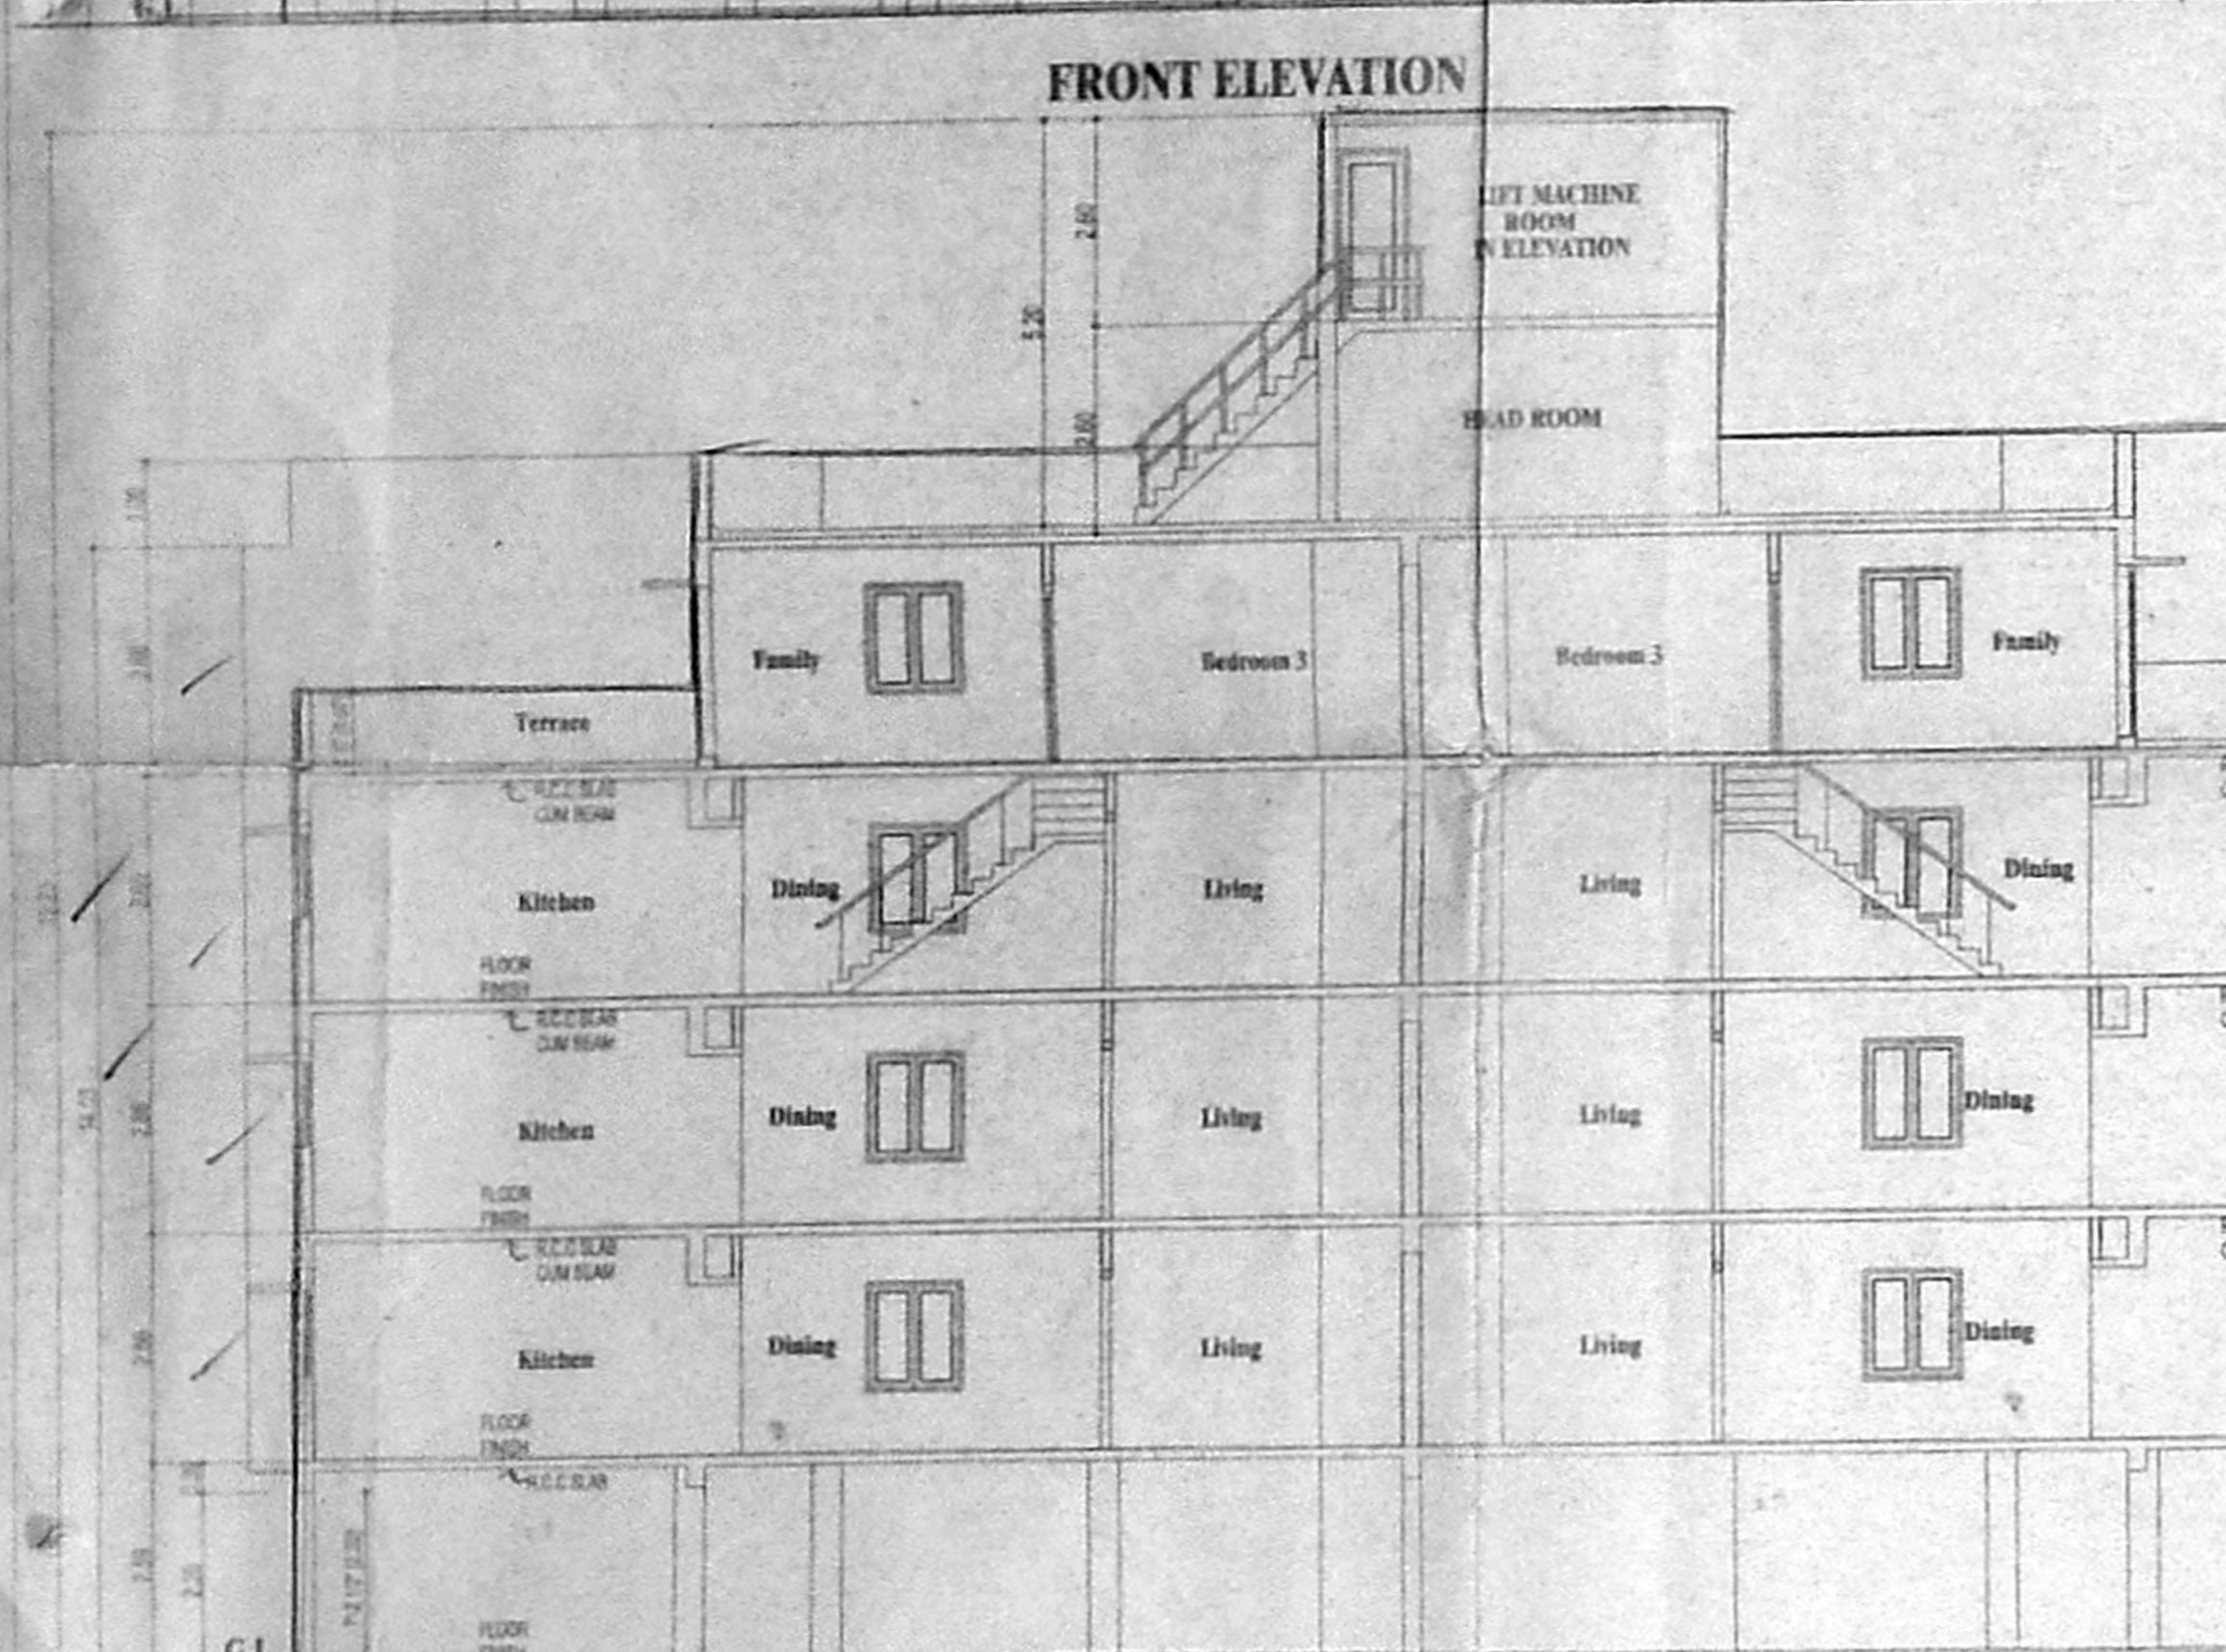

AREA STATEMENT

DESCRIPTION	S FT	SO M
PLOT AREA	13589.55	1262.50
AS PER PATTA	13525.62	1256.56
PLOT AREA	13525.62	1256.56
AS PER DOCUMENT	13525.62	1256.56
PLOT AREA	13525.62	1256.56
AS PER SITE	13589.55	1262.50
ALL FSI	20288.43	1884.84
BUILT UP AREA	288.69	26.87
FIRST FLOOR	6293.19	584.65
SECOND FLOOR	6065.19	563.47
THIRD FLOOR	4037.89	375.13
FOURTH FLOOR	3527.36	327.70
TOTAL	20212.30	1877.77
PLOT COVERAGE	46.53%	
FSI ACHIEVED	20212.30	1877.77
IE	1.494	
NON FSI AREA	299.68	27.64
COVERED CARPARKING	6134.96	569.95
NO OF CARS REQUIRED	16 NOS	
NO OF CARS PROVIDED	16 NOS	

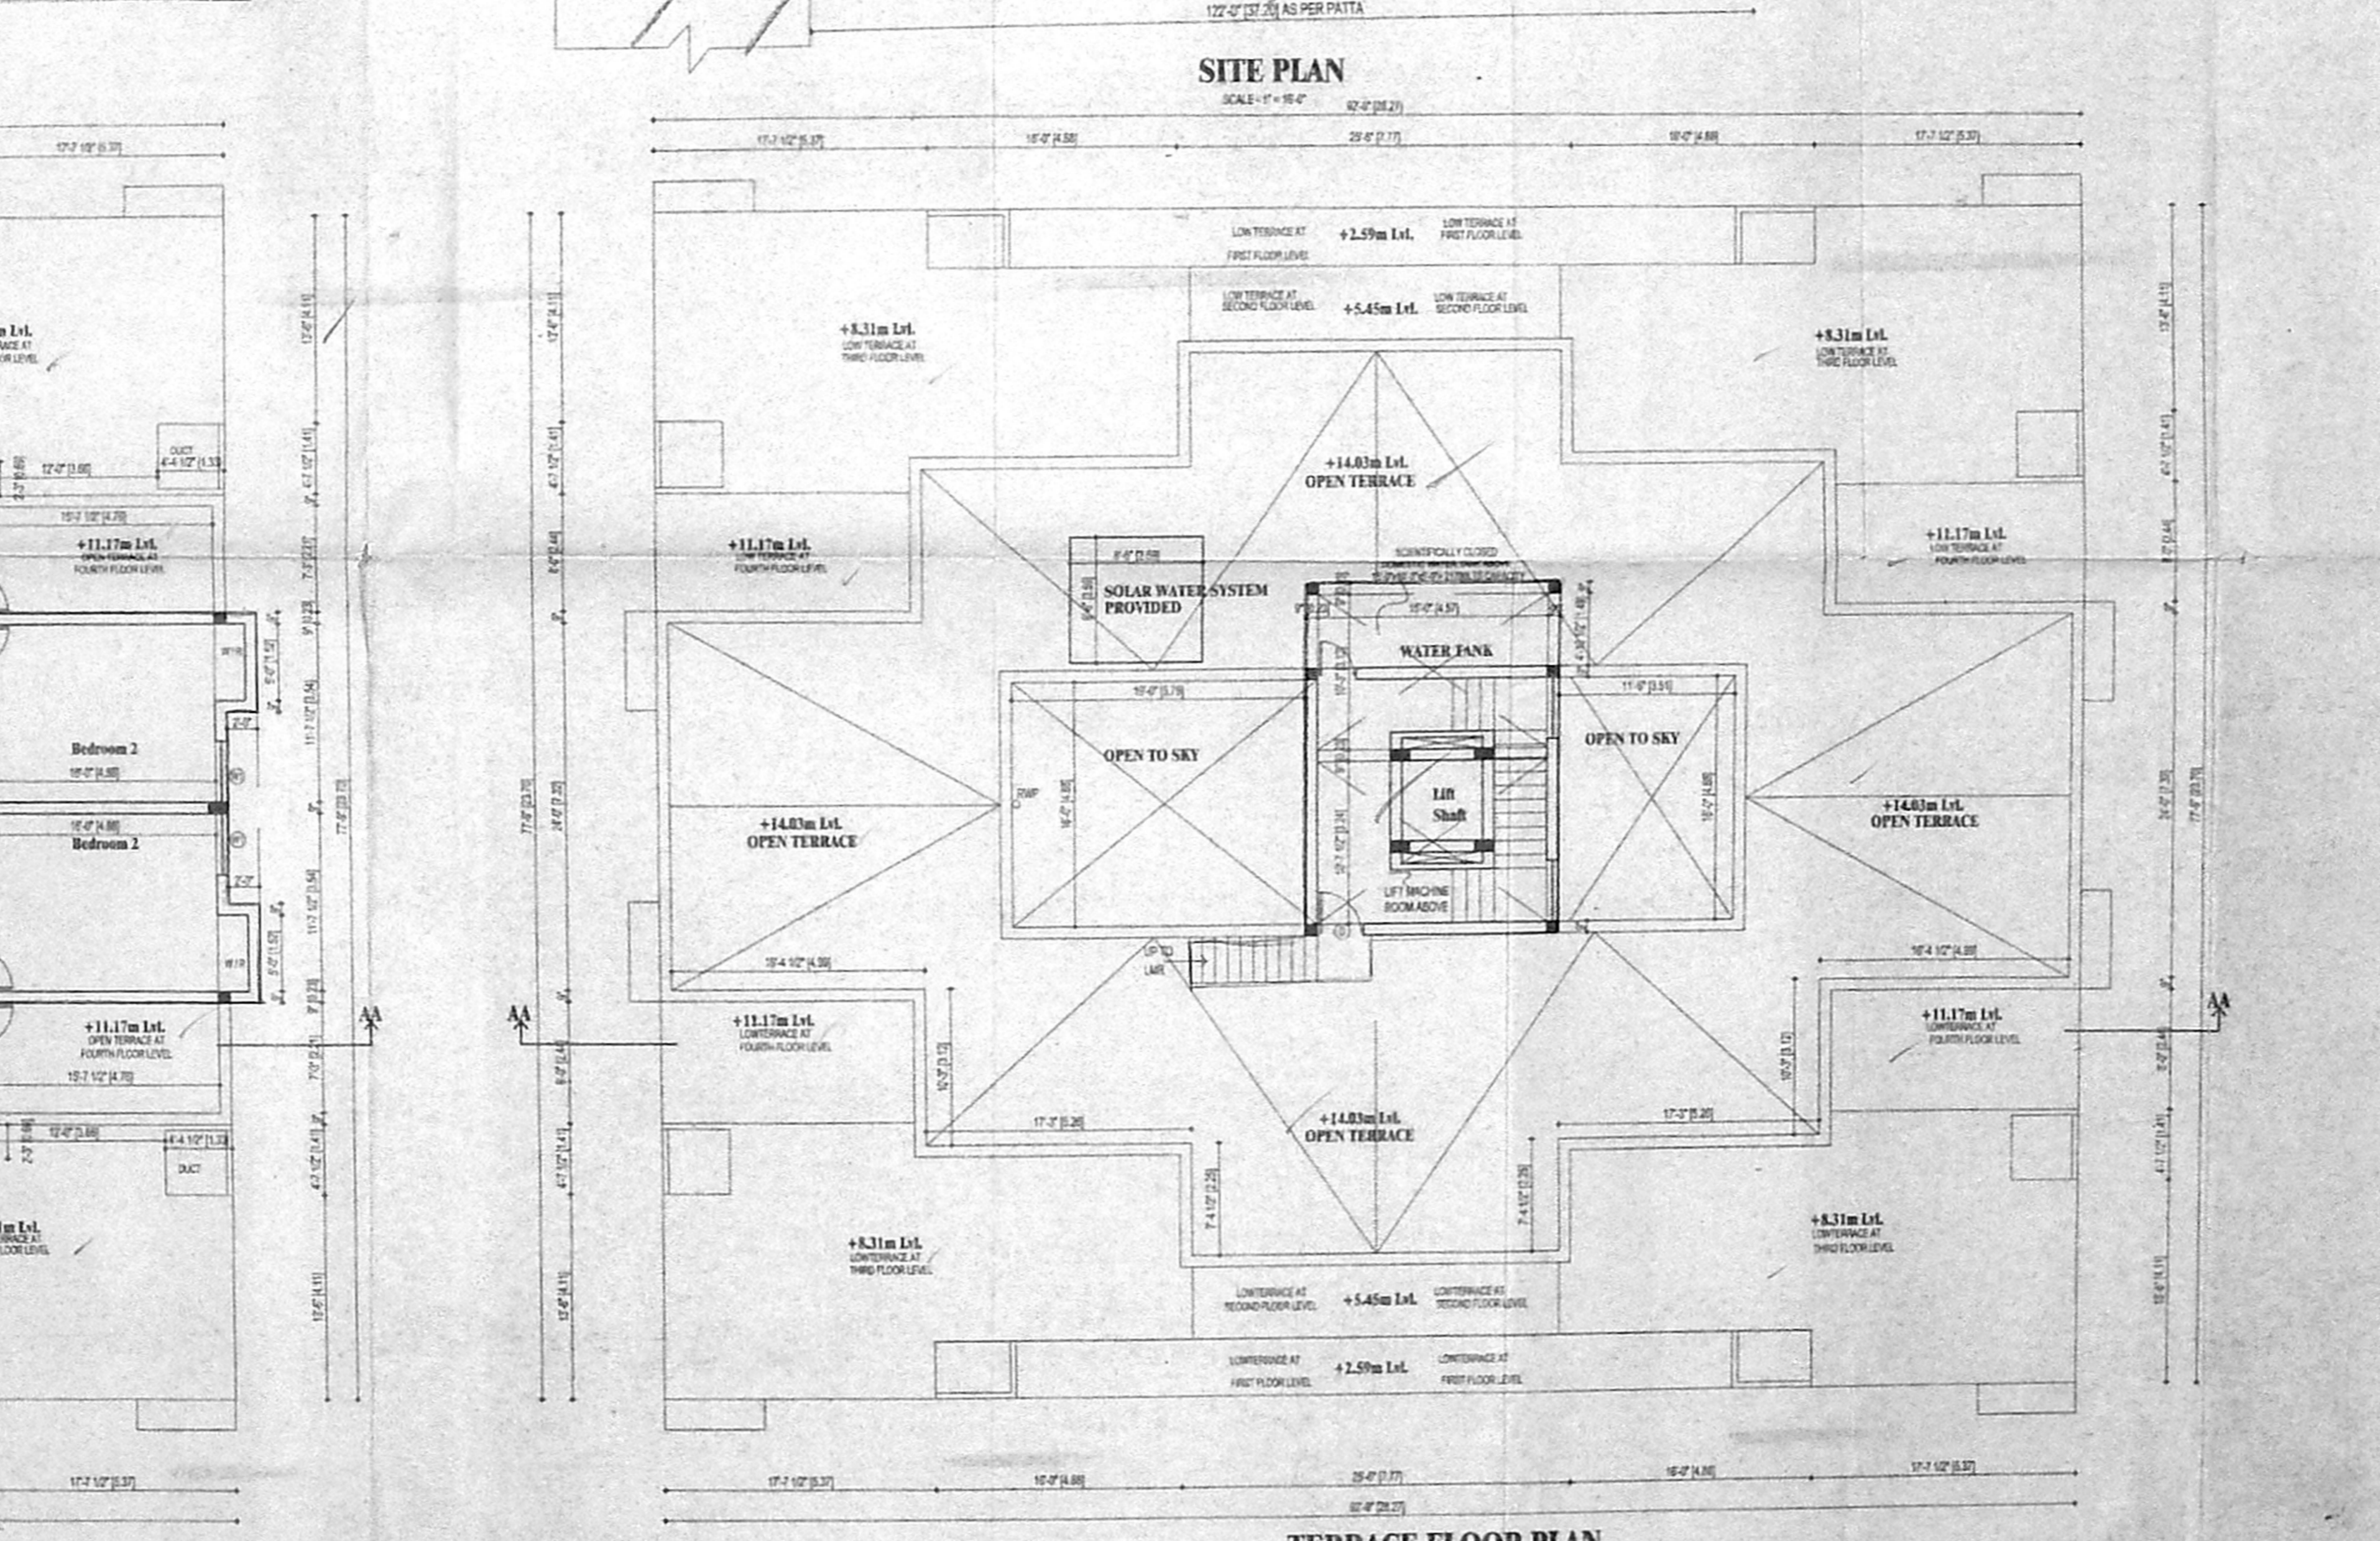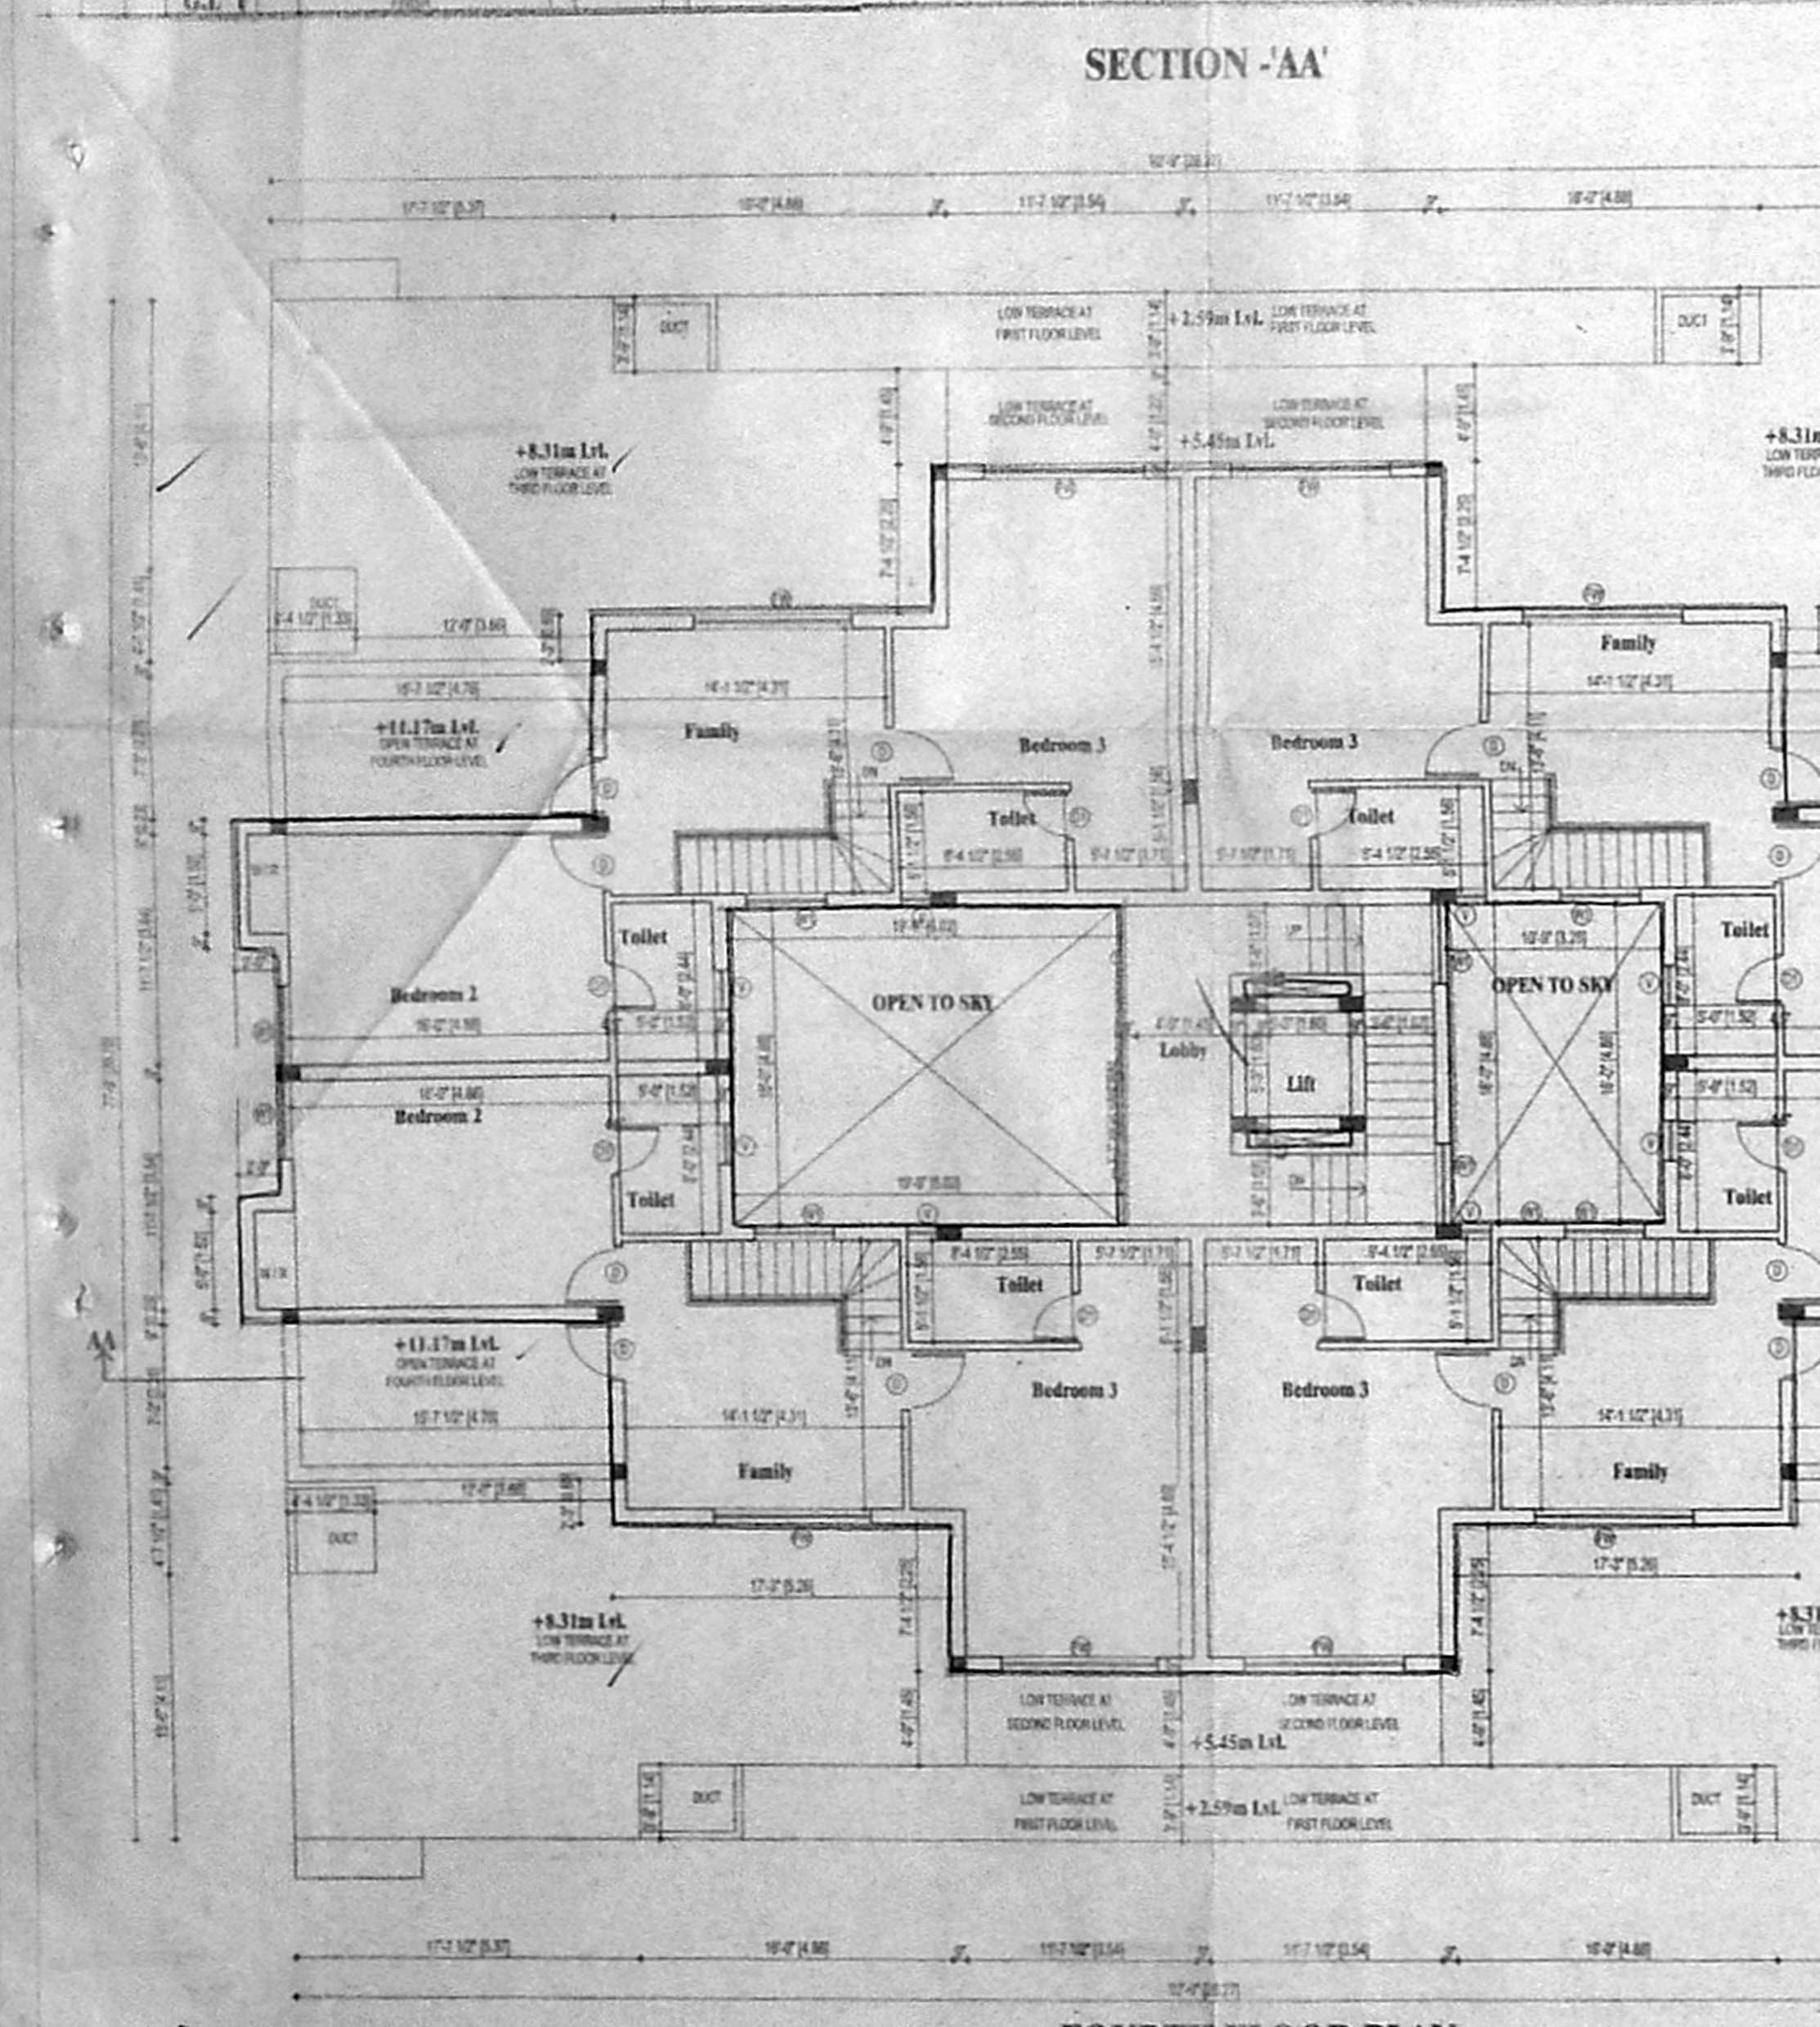

COLOUR INDICATION

PROPOSED BUILDING

PLOT BOUNDARY

ACCESS ROAD

SEWER LINE

OWNER'S SIGNATURE

For YUGA HOMES LIMITED

V. S. JANTHANAM

Director

LICENSED SURVEYOR

A. VENKAT, B. ARCH.

ARCHITECT LICENSED SURVEYOR

CLASS NO. P.A. - 41

C.P. RAMASWAMY ROAD

MARPET, CHENNAI - 600 014

Tel. No. 2497455, 24981298

nataraj & venkat associates

Architects

Chennai - 18

Tel - 499 74 65

JOB TITLE

PROPOSED RESIDENTIAL BUILDING AT

NEW DOOR NO - 15, OLD DOOR NO - 8,

JUSTICE SUNDRAM IYER ROAD,

MALAPORE, CHENNAI - 04

MYLAPORE, TRIPLIKANE TALUK

CHENNAI DISTRICT.

R S NO - 3339/5, 3339/18, 3340/10,

3340/12 - BLOCK NO - 66

MYLAPORE VILLAGE

DRAWING TITLE

CORPORATION DRAWING

DRAWN

K.C.K

CHECKED

DATE

23-09-2005

SCALE

1" = 8' - 0"

001

சிவசுப்பிரமணியன் & சா. வெ. கு. (ப) சா. வெ. கு. (ப) 20-1-2005


சா. வெ. கு. (ப) SCHEDULE OF FINERY

Sl. No.	DESCRIPTION	QUANTITY	UNIT
01	R.C.C COLUMN FOUNDATION		
02	BRICK MASONRY 9" THICK USING C.M 1:5		
03	PLINTH BEAM USING M20, 9"X12" THICK		
04	LINTEL AT 7.5' LEVEL CONCRETE USING 1:1:3		
05	R.C.C SLAB AND BEAM CONCRETE USING 1:2:4		
06	PLASTERING USING C.M 1:3 12MM THICK		
07	STAIRCASE WIDTH 3'-6"		
08	TRIAL 10"		
09	RISERS 4"		
10	PLASTERING USING C.M 1:3 12MM THICK		
11	WEATHERING COURSE 12MM THICK		
12	PARAPET HEIGHT 2'-0" LEVEL		


88-166 B/B

SPECIFICATION


TYPE	DESCRIPTION
01	R.C.C COLUMN FOUNDATION
02	BRICK MASONRY 9" THICK USING C.M 1:5
03	PLINTH BEAM USING M20, 9"X12" THICK
04	LINTEL AT 7.5' LEVEL CONCRETE USING 1:1:3
05	R.C.C SLAB AND BEAM CONCRETE USING 1:2:4
06	PLASTERING USING C.M 1:3 12MM THICK
07	STAIRCASE WIDTH 3'-6"
08	TRIAL 10"
09	RISERS 4"
10	PLASTERING USING C.M 1:3 12MM THICK
11	WEATHERING COURSE 12MM THICK
12	PARAPET HEIGHT 2'-0" LEVEL

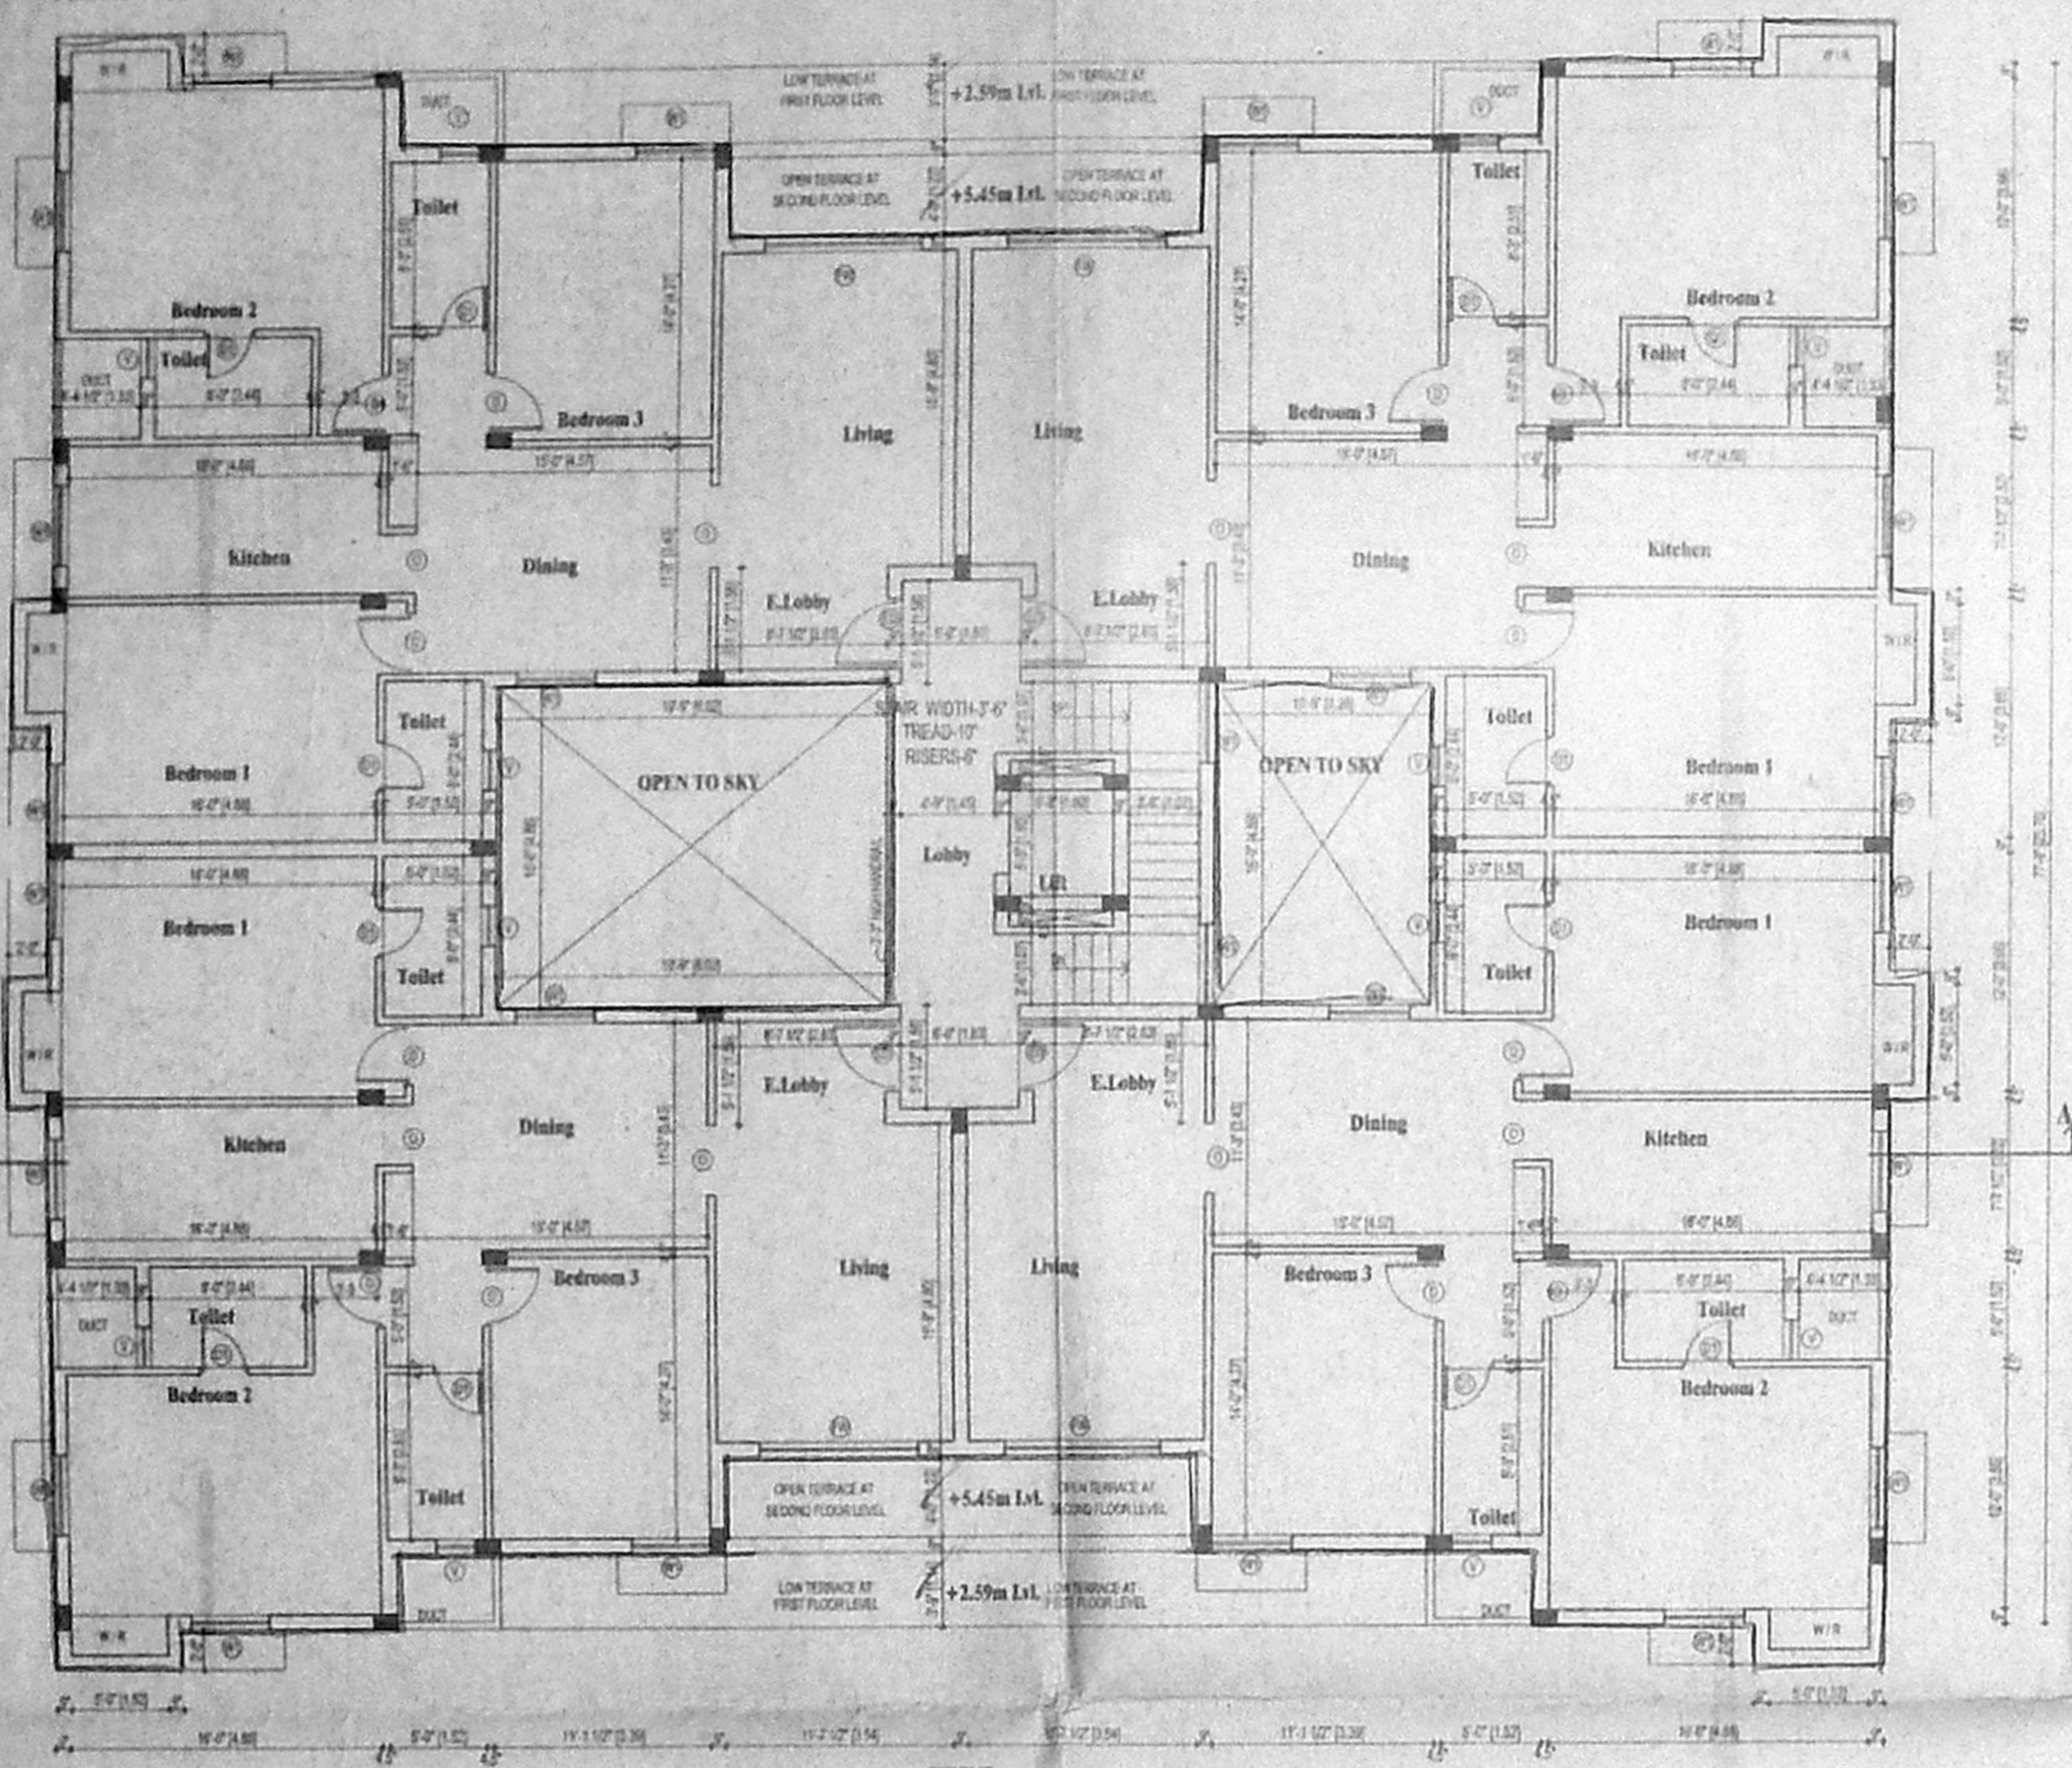

SECOND FLOOR PLAN

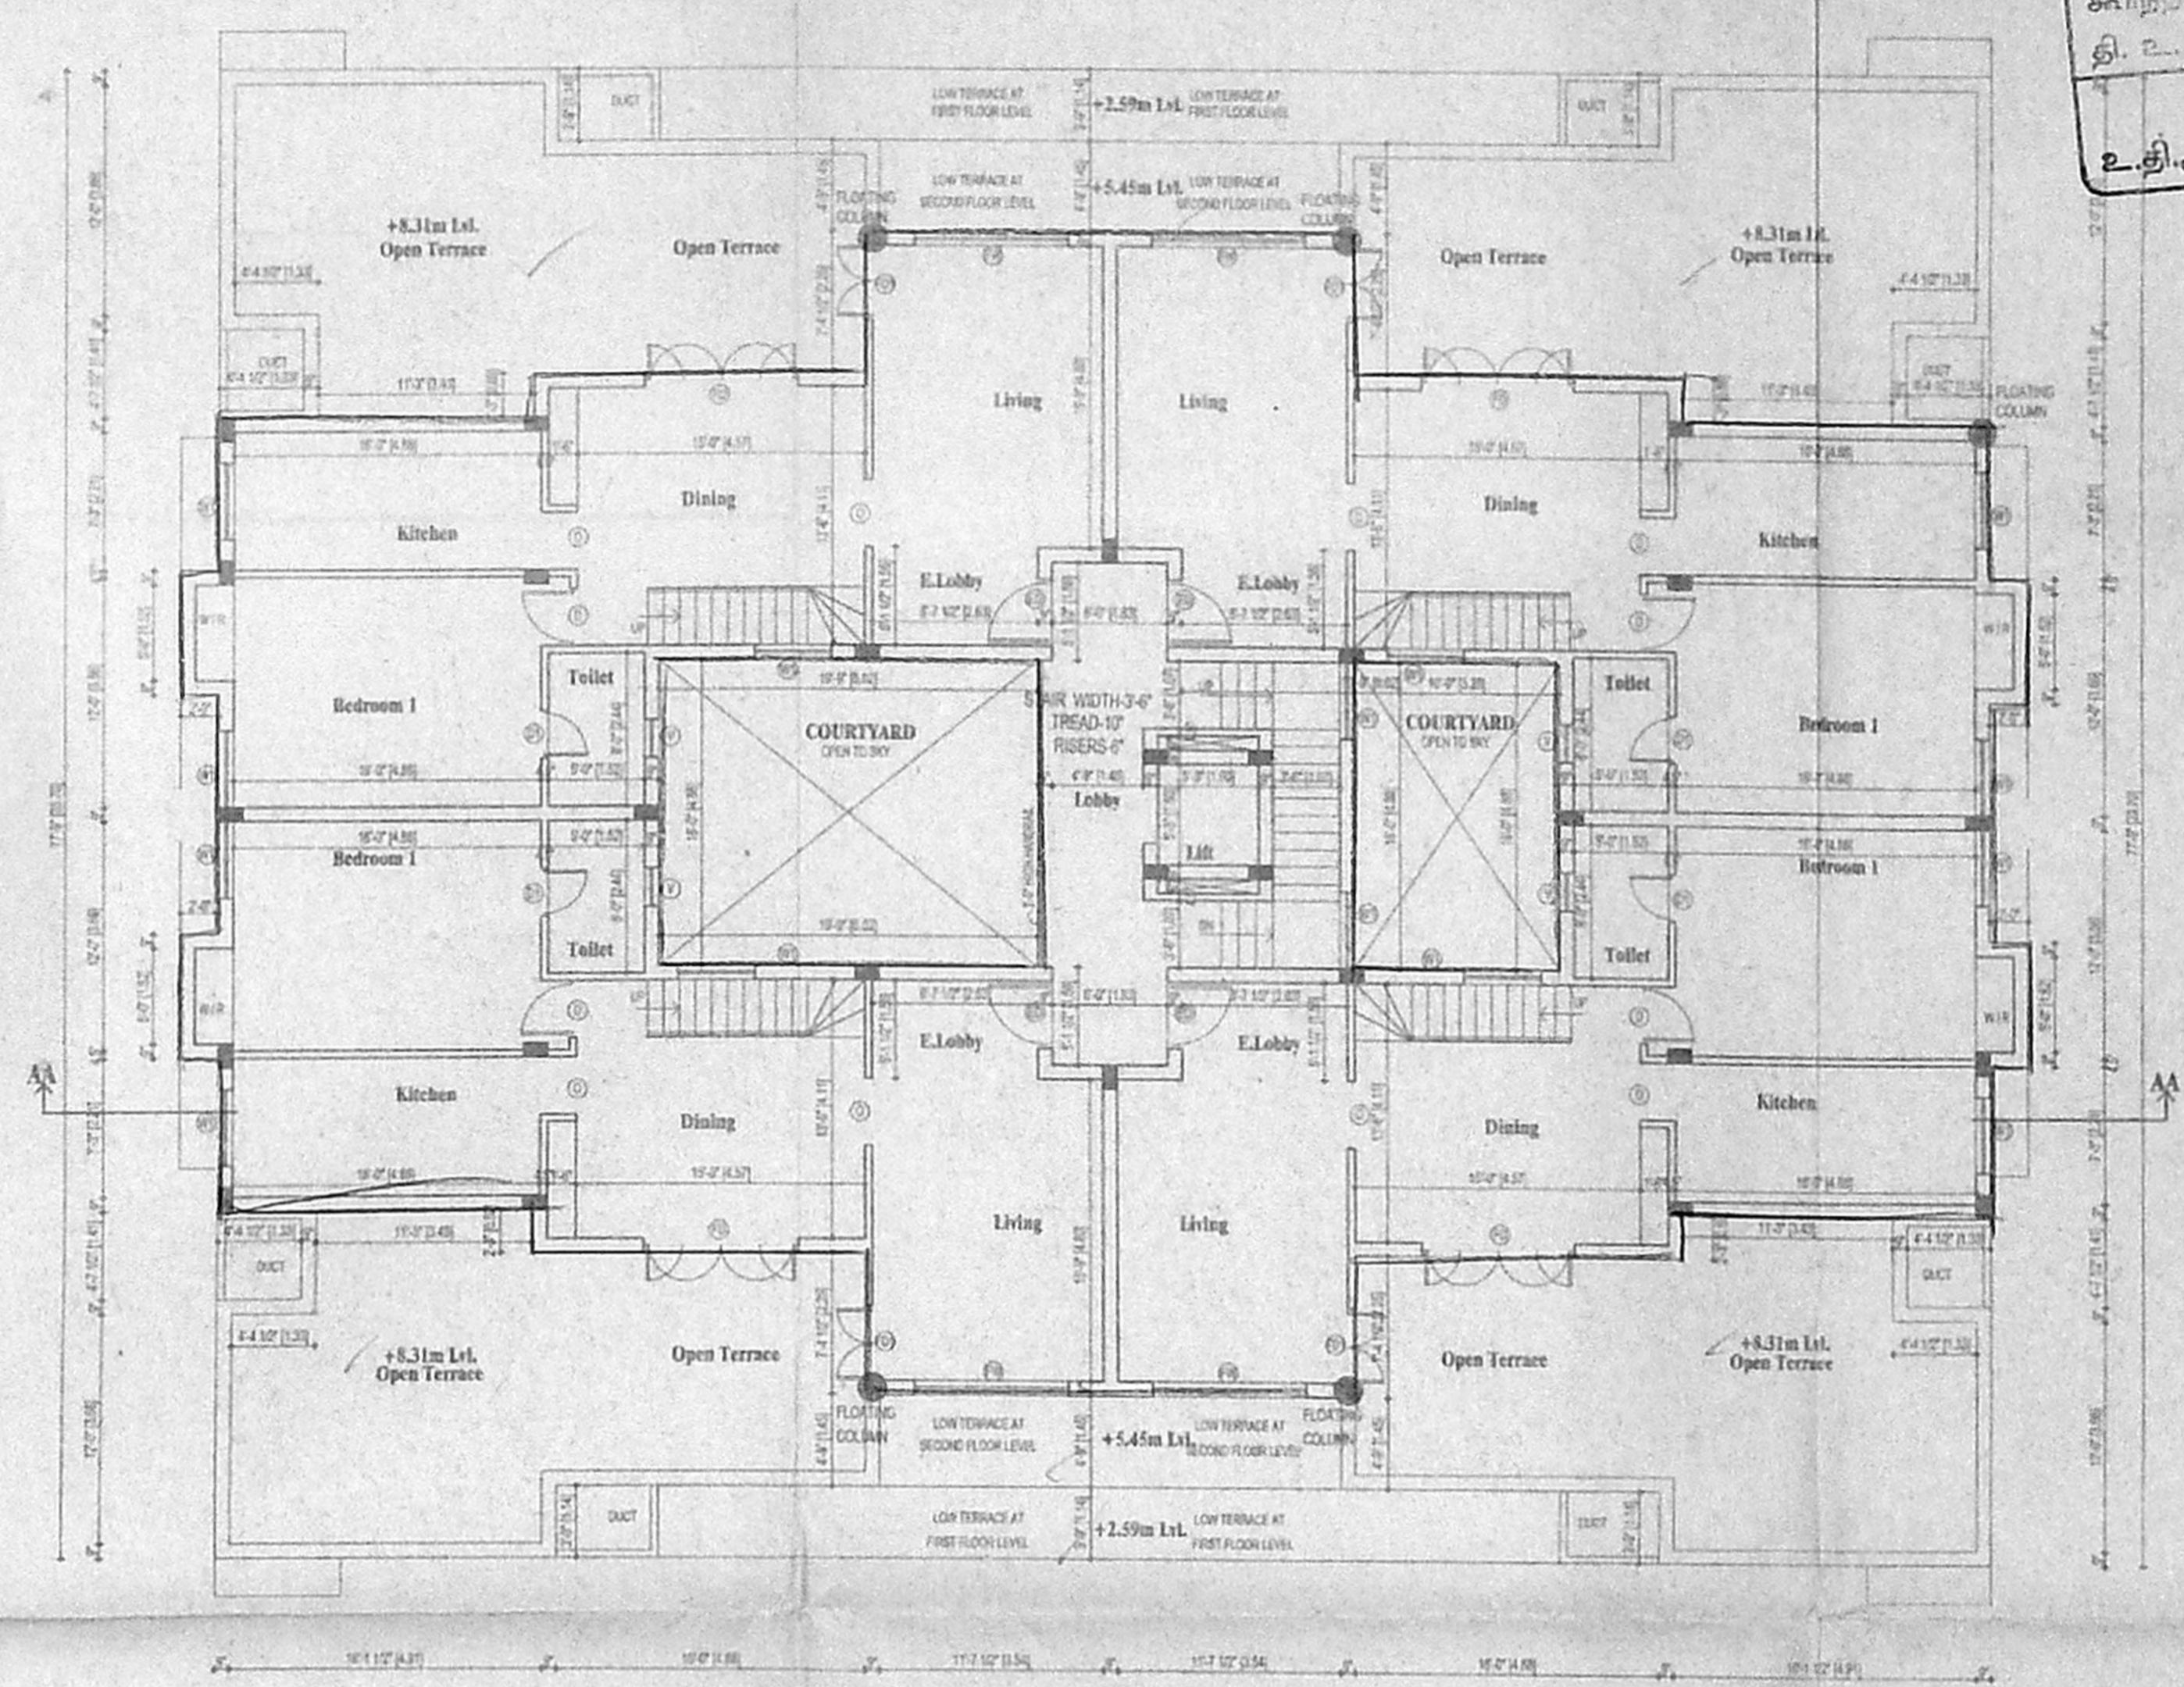


THIRD FLOOR PLAN

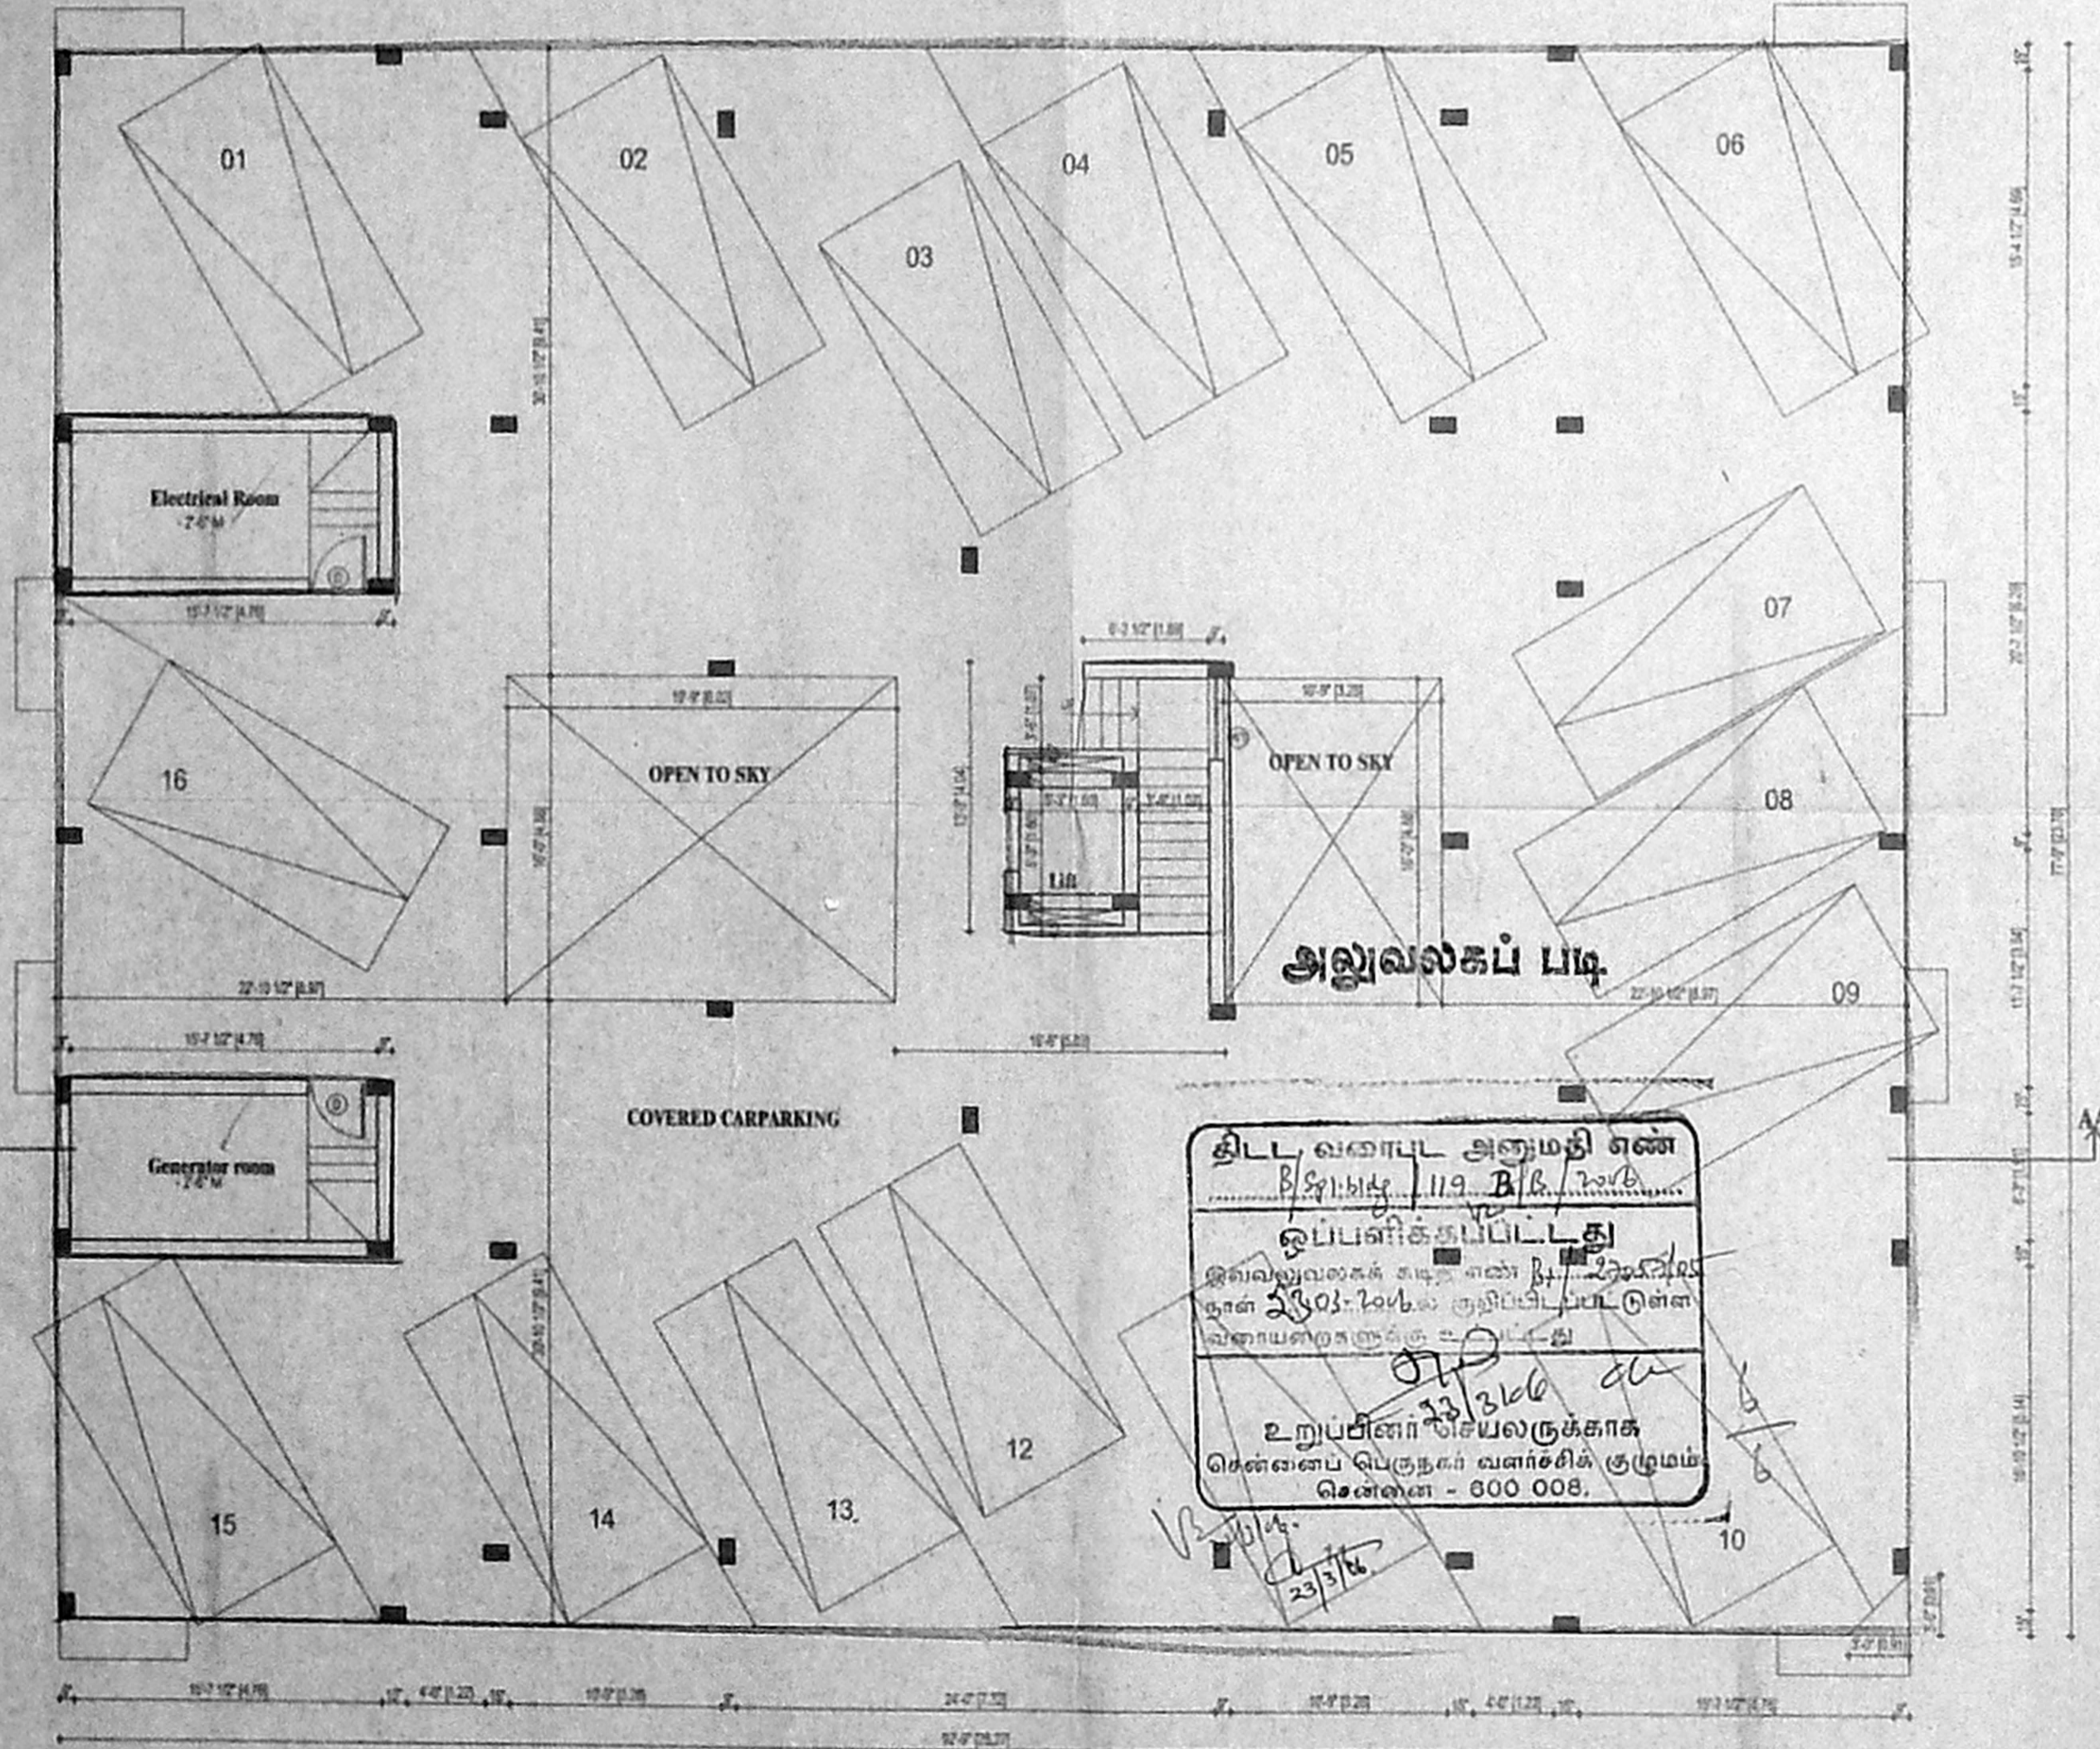

STILT FLOOR PLAN

திட்ட வகை அனுமதி எண்
பி.சி.என். 119. B.கி. 2005
ஒப்பளிப்பதற்காக
இலவசமாக கட்ட வேண்டுகிறோம்
நான் 2005-10-25-ல் குடிநீர் பட்டினம்
பொறியாளரின் கீழ் குடிநீர் பட்டினம்
உறுப்பினர் செயலாக்காக
பெரிய அளவில் வளர்ச்சி குடிநீர்
பெரிய அளவில் வளர்ச்சி குடிநீர்
பெரிய அளவில் வளர்ச்சி குடிநீர்

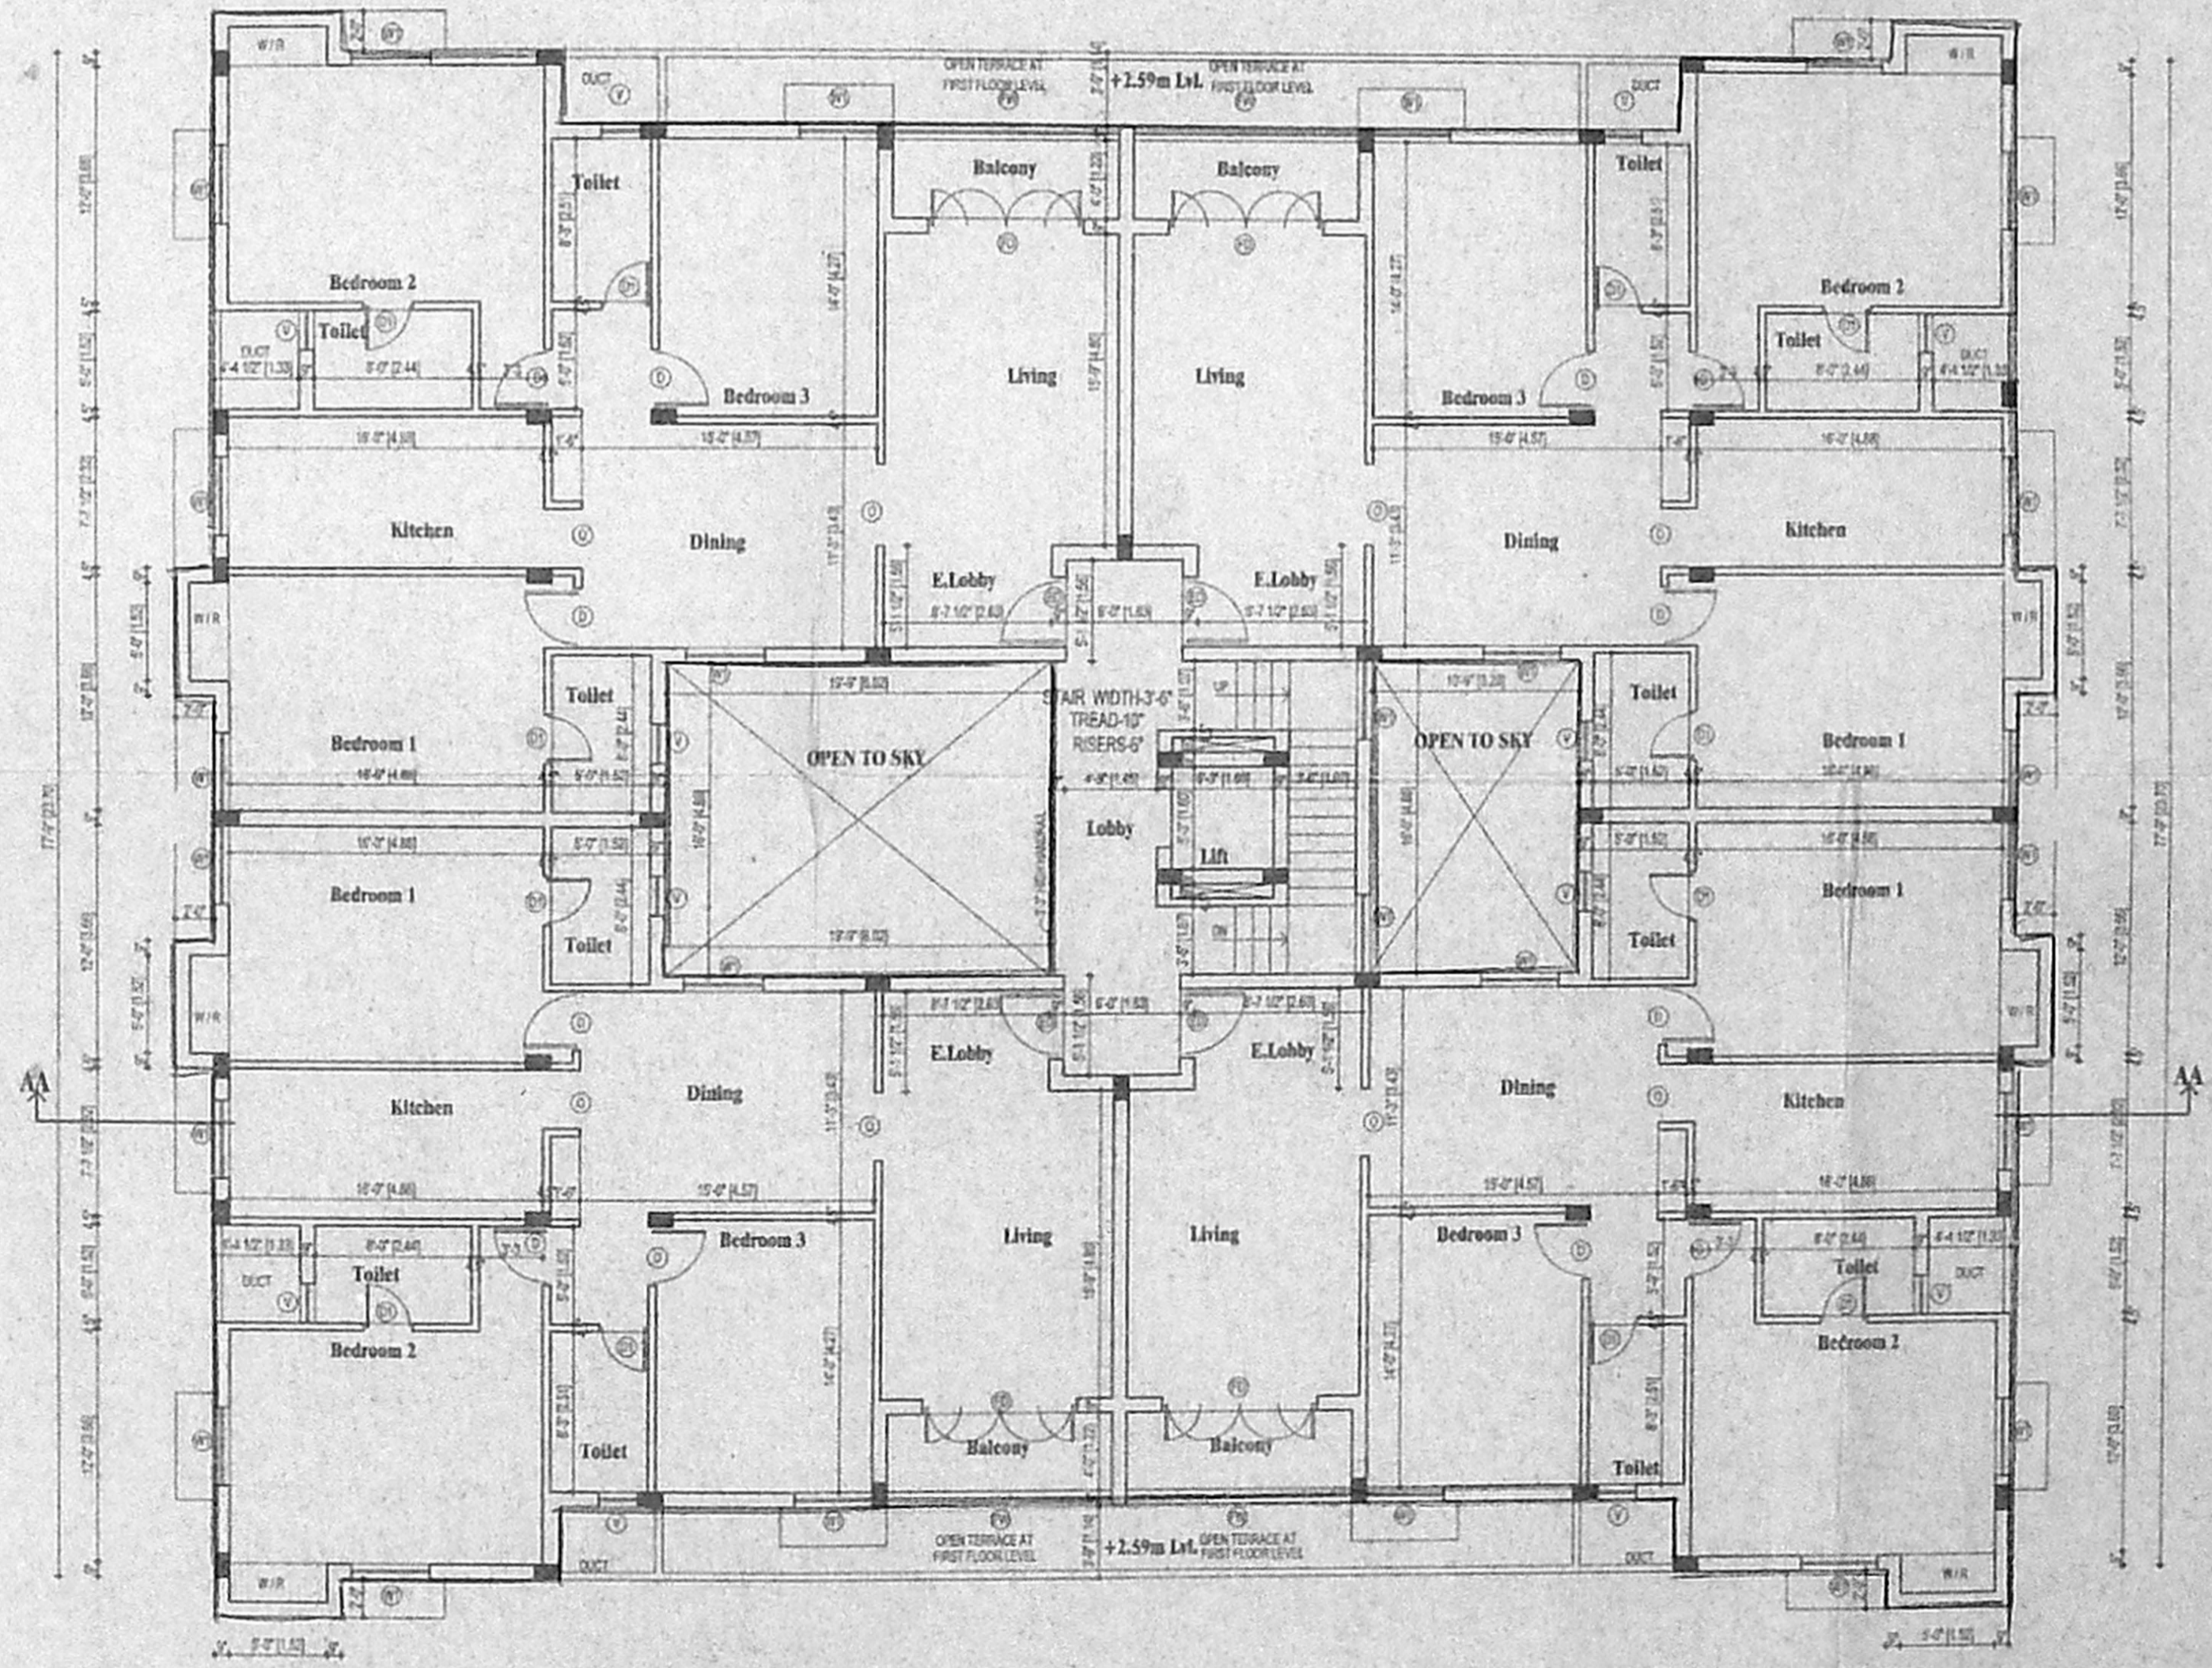

FIRST FLOOR PLAN

COLOUR INDICATION

PROPOSED BUILDING	—
PLOT BOUNDARY	—
ACCESS ROAD	—
SEWER LINE	—

OWNER'S SIGNATURE
For YUGA HOMES LIMITED
V. B. JANARTHANAM
Director

LICENSED SURVEYOR
A. VENKAT, B. ARCH.
ARCHITECT LICENSED SURVEYOR
CLASS I No. R.A. - 41,
C.P. RAMASWAMY ROAD,
MARPET, CHENNAI - 600 018,
TEL. No. 2497465, 2498100

nataraj & venkat associates
Architects
Chennai - 18.
Tel : 499 74 65
JOB TITLE

PROPOSED RESIDENTIAL BUILDING AT
NEW DOOR NO -15, OLD DOOR NO:-8,
JUSTICE SUNNDRAM IYER ROAD,
MALAPORE, CHENNAI - 04
MYLAPORE, TRIPLICANE TALUK
CHENNAI DISTRICT.
R S NO - 3339/5, 3339/18, 3340/10,
3340/12 - BLOCK NO - 66
MYLAPORE VILLAGE

DRAWING TITLE
CORPORATION DRAWING

DRAWN
K.C.K.
SCALE
1" = 8' - 0"
CHECKED
DATE
23-09-2005

002