




ELEVATION

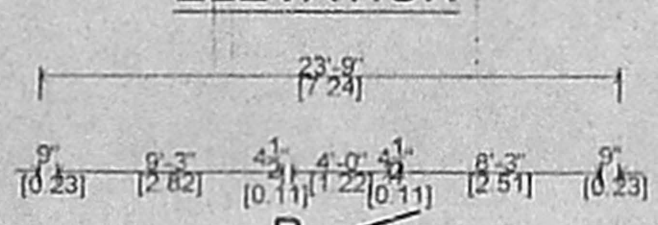


SECTION ON A-B

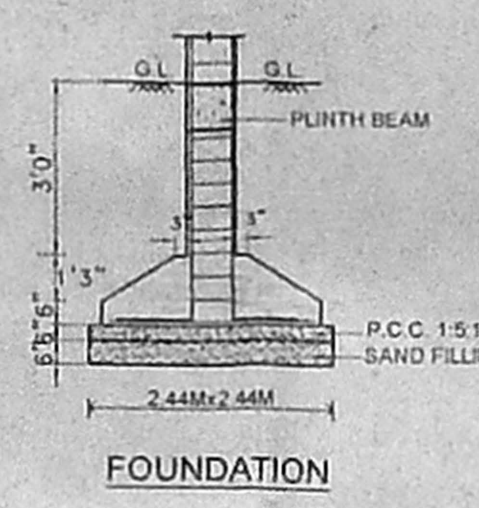


FOUNDATION

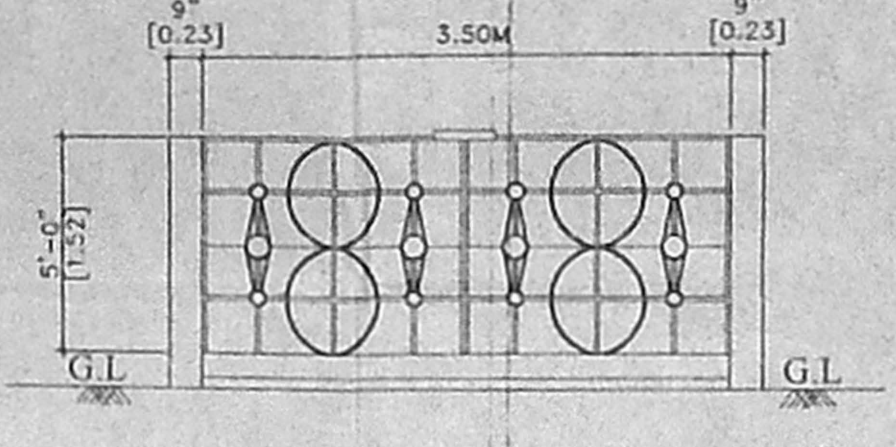

ELEVATION

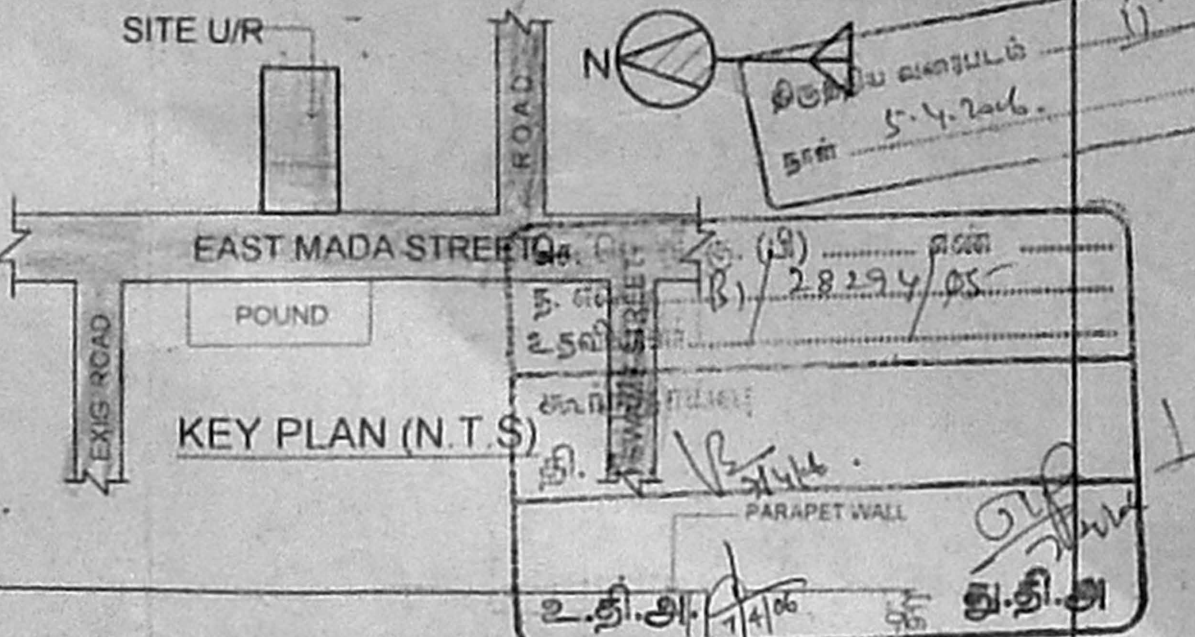


KEY PLAN (N.T.S)

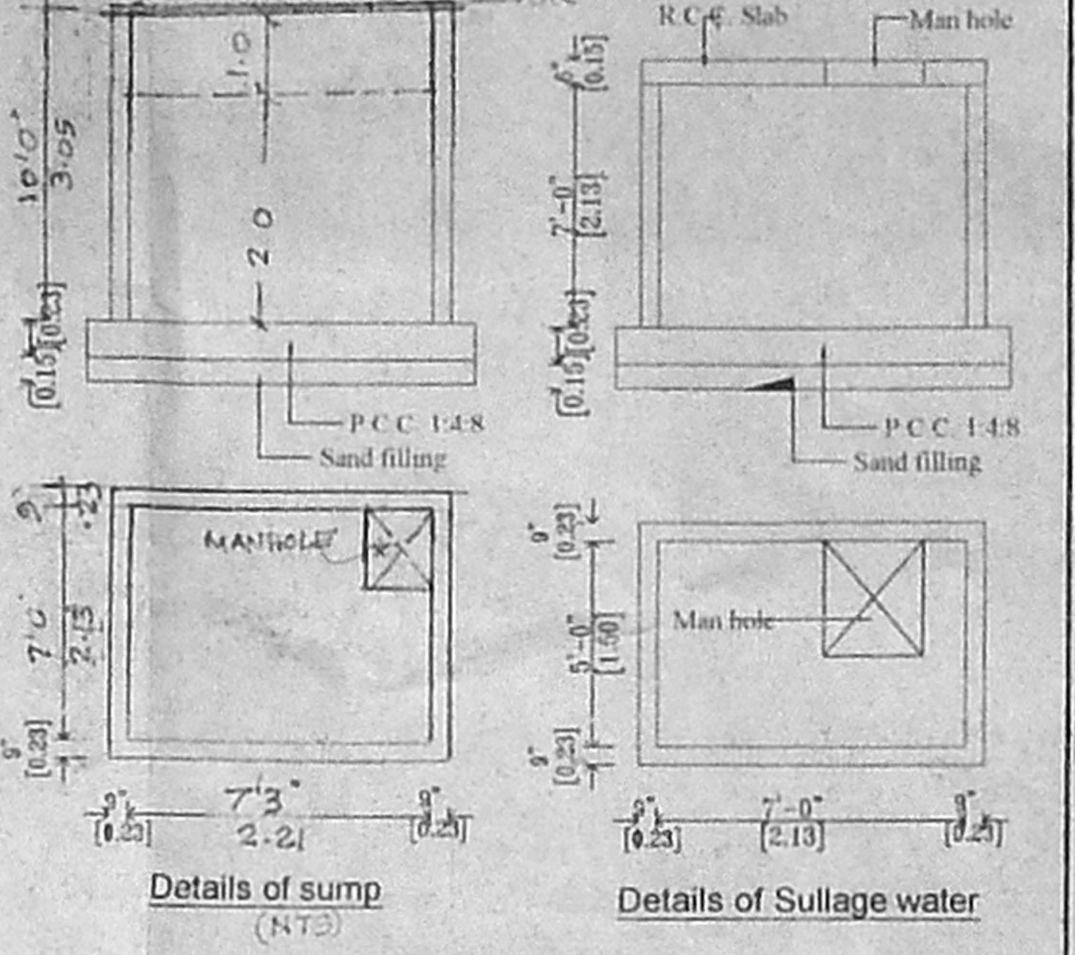

Details of sump (N.T.S)

Details of sullage water

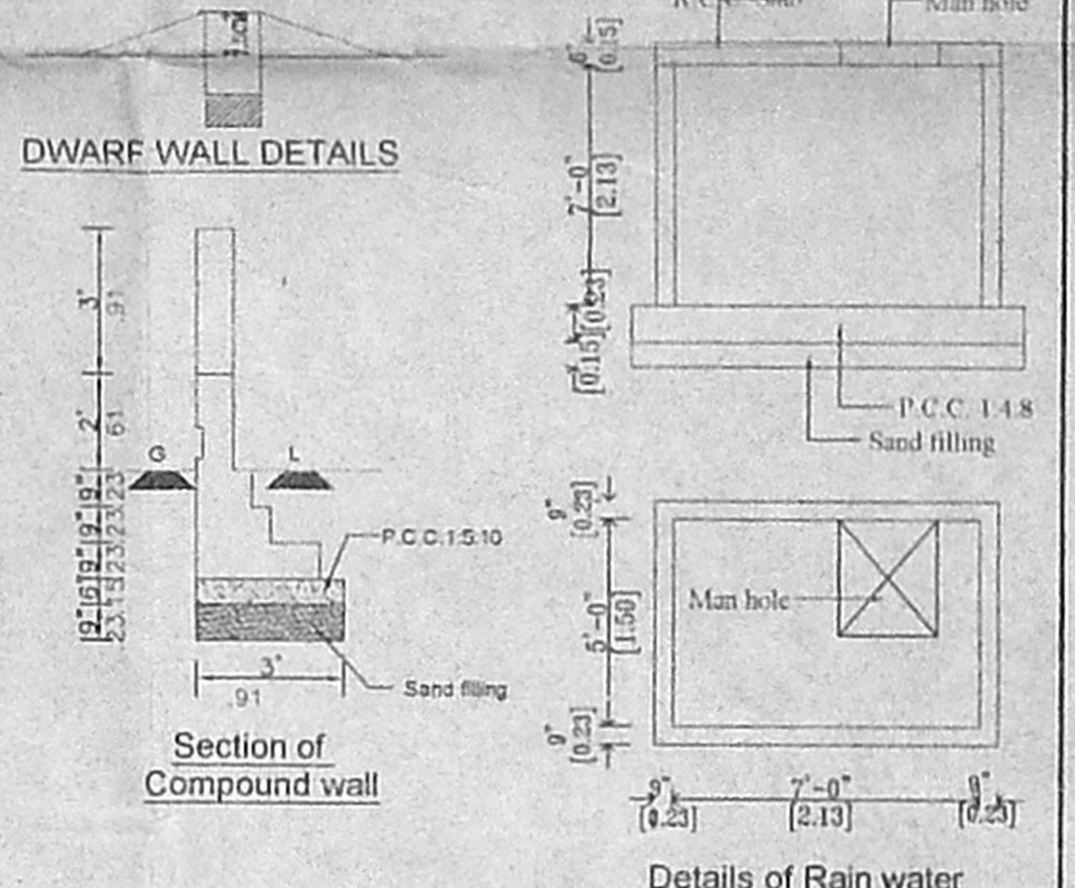

DWARF WALL DETAILS

Section of Compound wall

Details of Rain water

PLAN SHOWING THE PROPOSED CONSTRUCTION OF A DWELLING AT DOOR NO-49, OLD NO-12, EAST MADA STREET, THIRUVANMIYUR, CHENNAI- IN OLD S.NO-177(PART), T.S NO-78, BLOCK NO-59 OF THIRUVANMIYUR VILLAGE, DIVISION NO- ZONE-X, SCALE 1"=8'-0"(1:100)

SPECIFICATION

SAND FILLING IN FOUNDATION
PCC 1:4:8 IN FOUNDATION
BRICK WORK IN CM 15
RCC WORK IN 1:2:4
PLASTERING IN CM 14

SCHEDULE OF JOINERIES

MD MAIN DOOR	0.99X2.13 (3'3"X7'0")
D1 DOOR	0.91X2.13 (3'0"X7'0")
D2 DOOR	0.75X2.13 (2'6"X7'0")
W WINDOW	1.37X1.22 (4'6"X4'0")
W1 WINDOW	0.91X1.22 (3'0"X4'0")
V VENTILATOR	0.61X0.61 (2'0"X2'0")

AREA STATEMENT


PLOT AREA	557.41 SQ.M
G.F. AREA	265.60 SQ.M
F.F. AREA	322.36 SQ.M
S.F. AREA	242.16 SQ.M
TOTAL	830.12 SQ.M
PLOT COVERAGE	58.0%
F.S.I	1.485
NON - F.S.I	47.17 SQ.M

LEGEND




OWNER:
 ER. R. S. ...
 284282050

LICENSED SURVEYOR

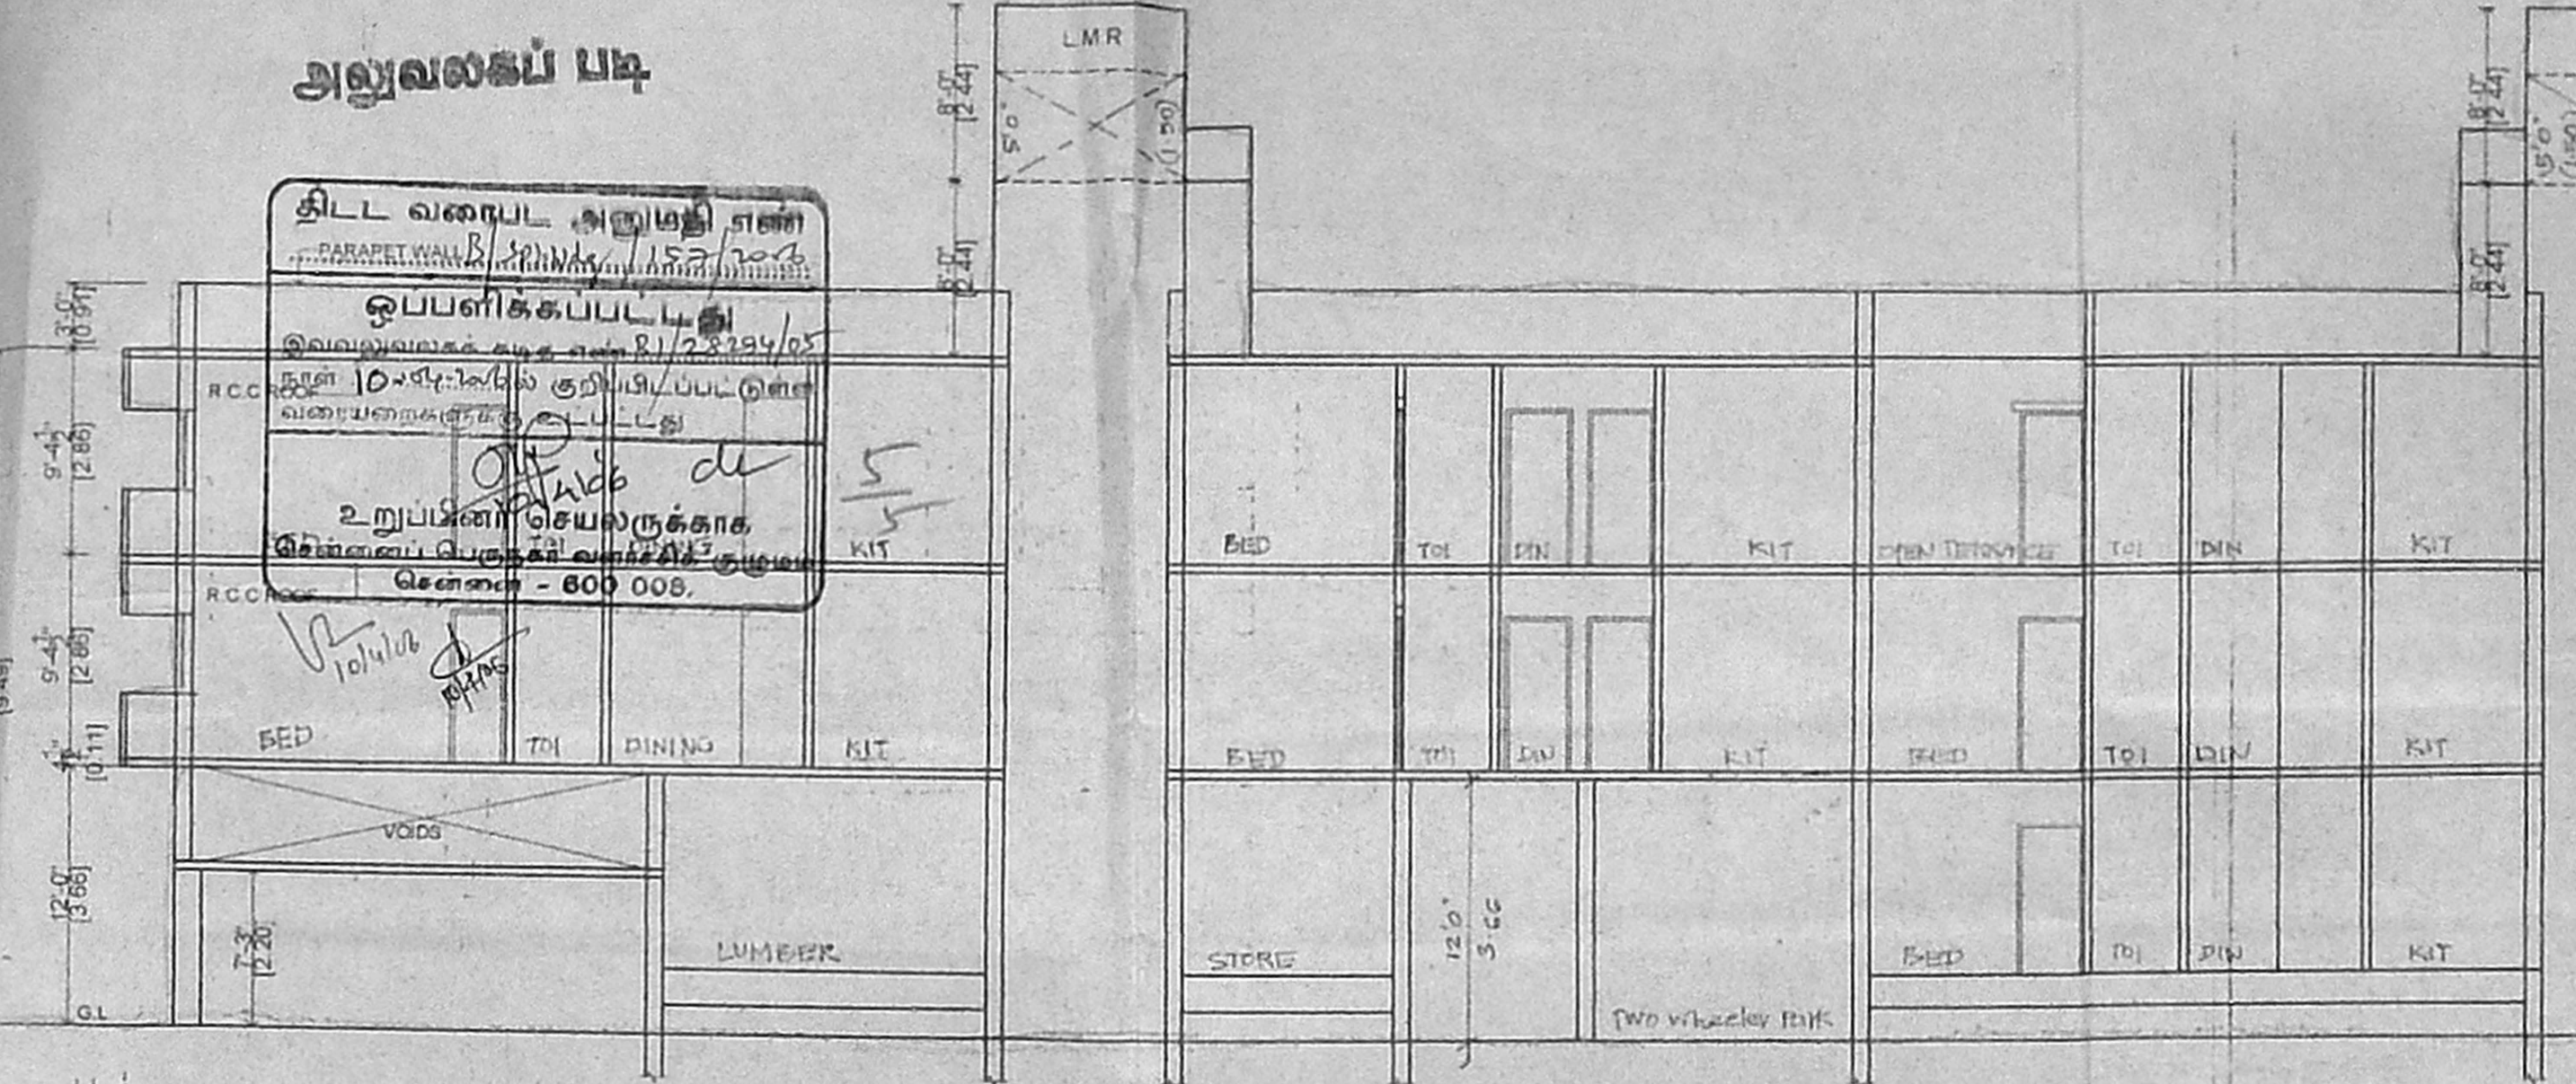

அலுவலகப் படி


தில்ல வகைபட அனுமதி எண்ணு
சார்பெட்டி
புது 10-5-2016
2 மறுபரிசீலனை செய்யப்பட்டது
இலாபகரமான வகையில்
செலாணை - 600 008.

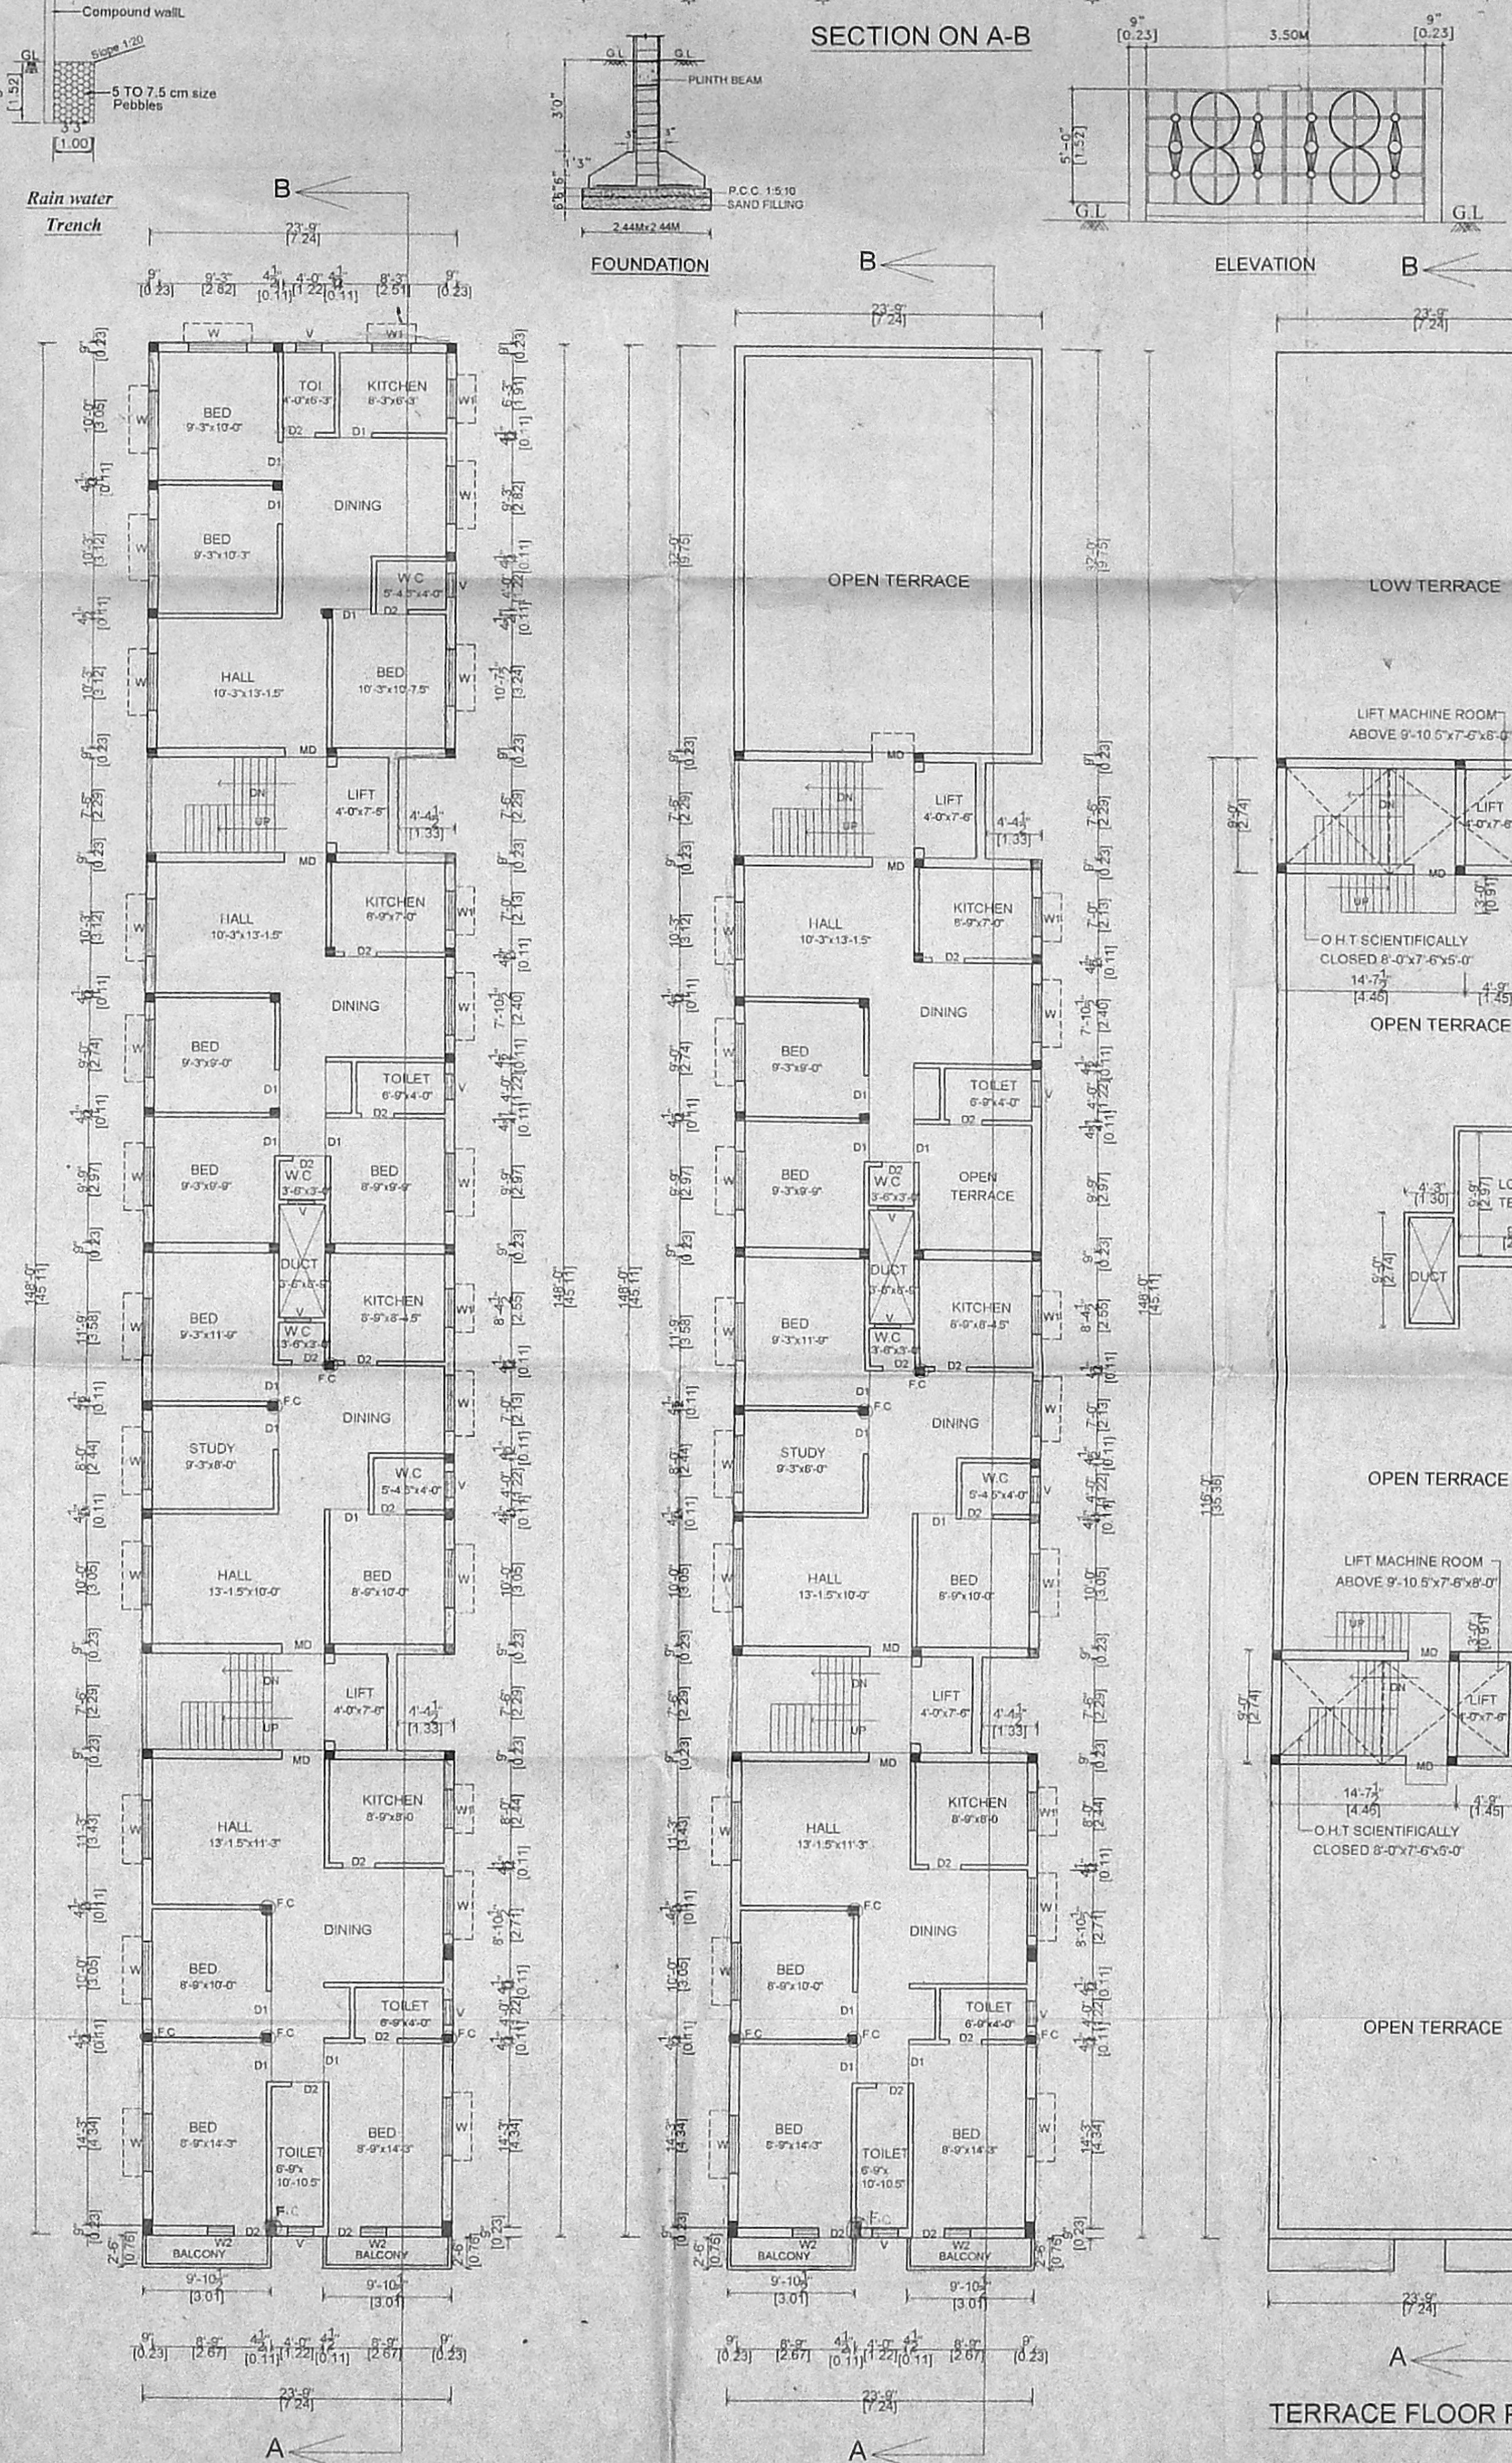

FIRST FLOOR PLAN

SECOND FLOOR PLAN

TERRACE FLOOR PLAN

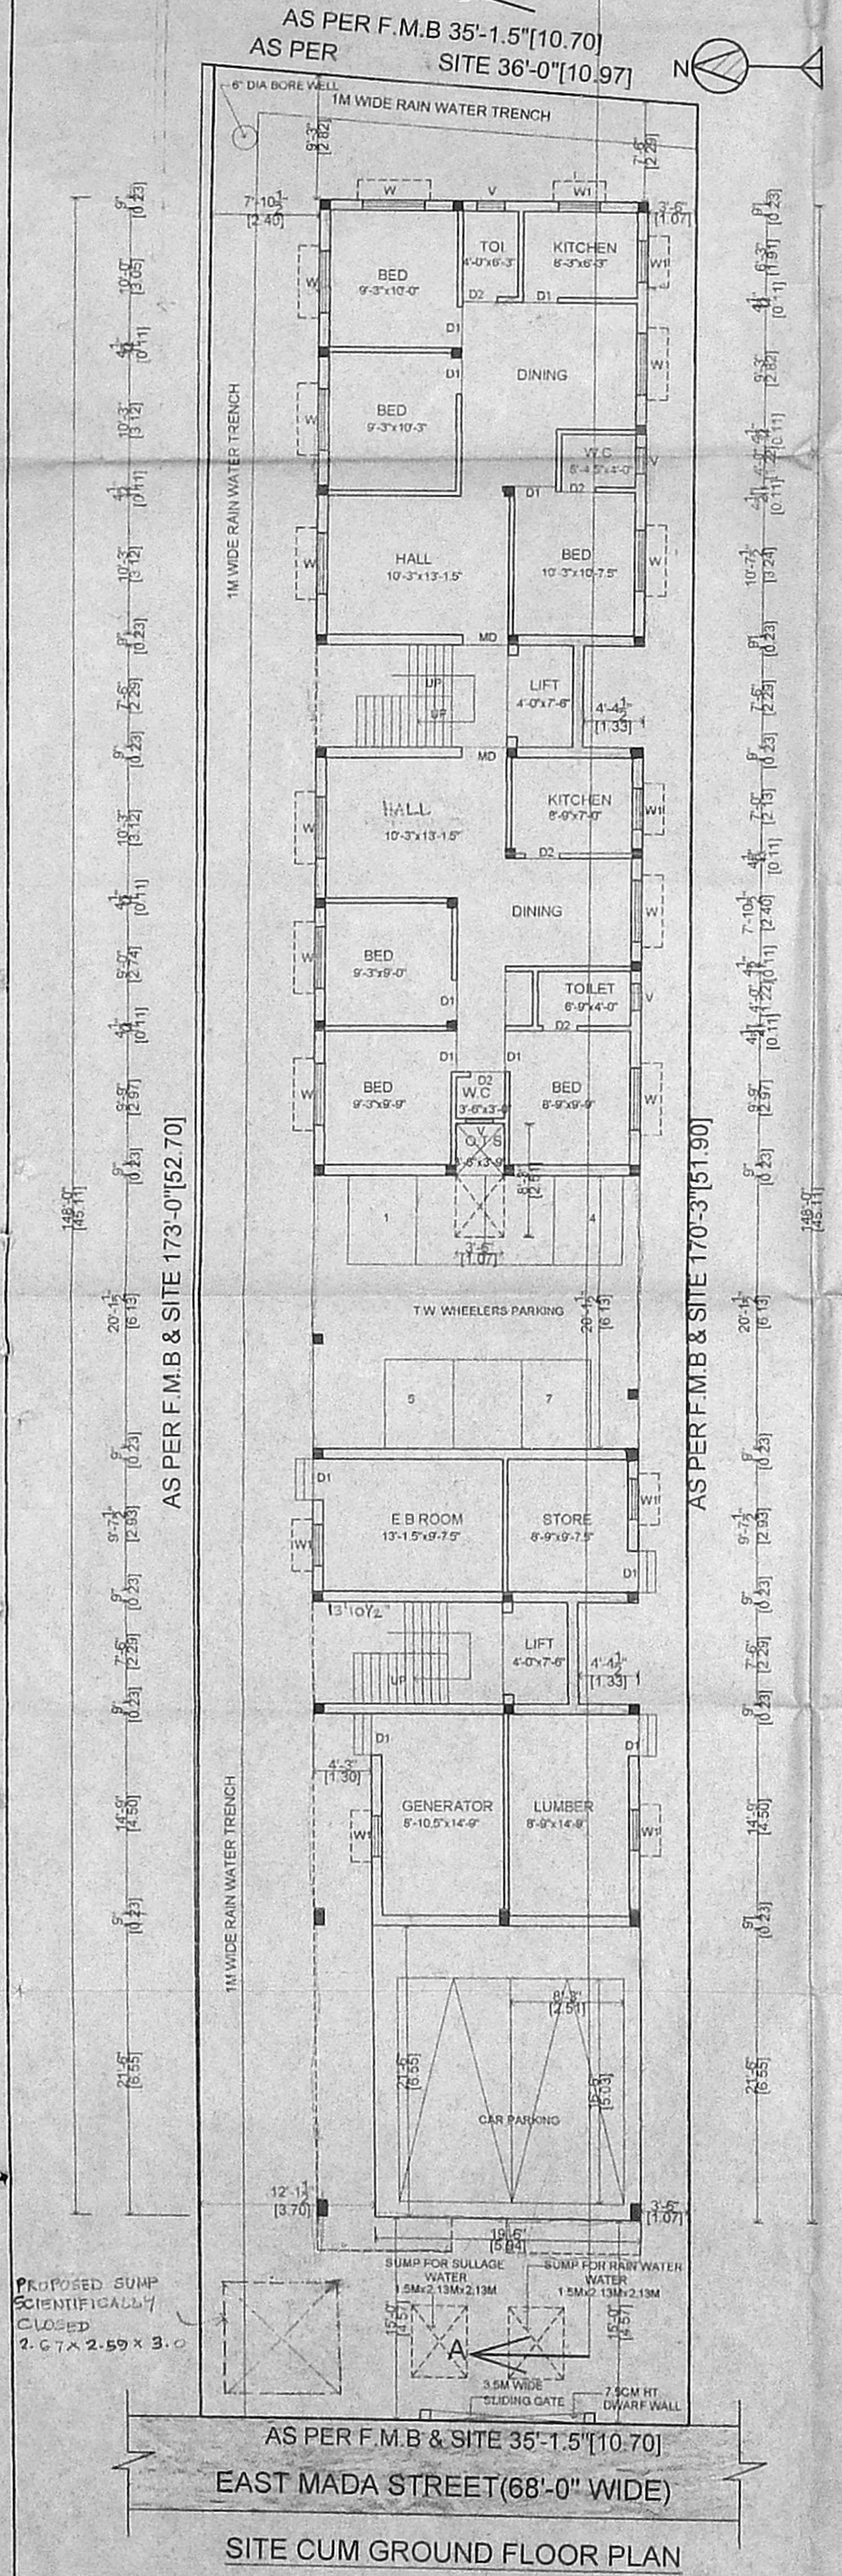

AS PER F.M.B SITE 35'-1.5"(10.70)
AS PER SITE 36'-0"(10.97)

AS PER F.M.B & SITE 173'-0"(52.70)

AS PER F.M.B & SITE 170'-3"(51.90)

AS PER F.M.B & SITE 35'-1.5"(10.70)
EAST MADA STREET (68'-0" WIDE)
SITE CUM GROUND FLOOR PLAN