




PLAN COMPOUND WALL DETAIL

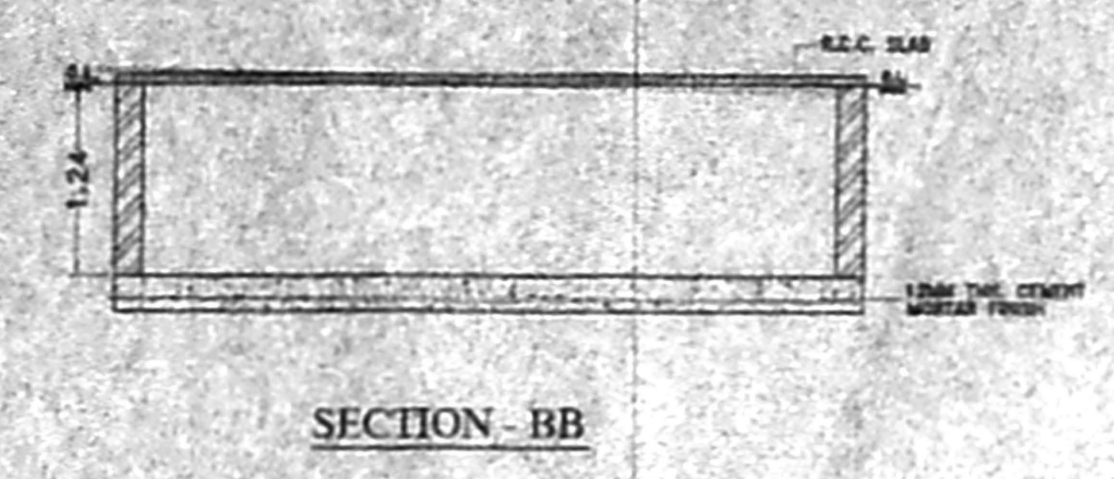


SECTION - BB

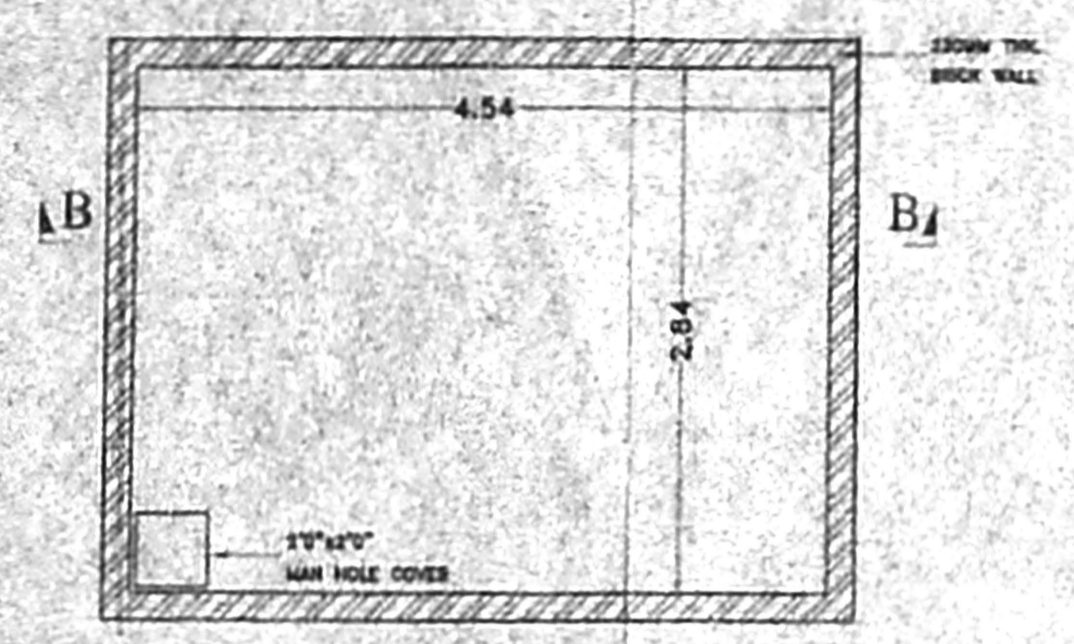


PLAN SUMP DETAIL (1 No.)

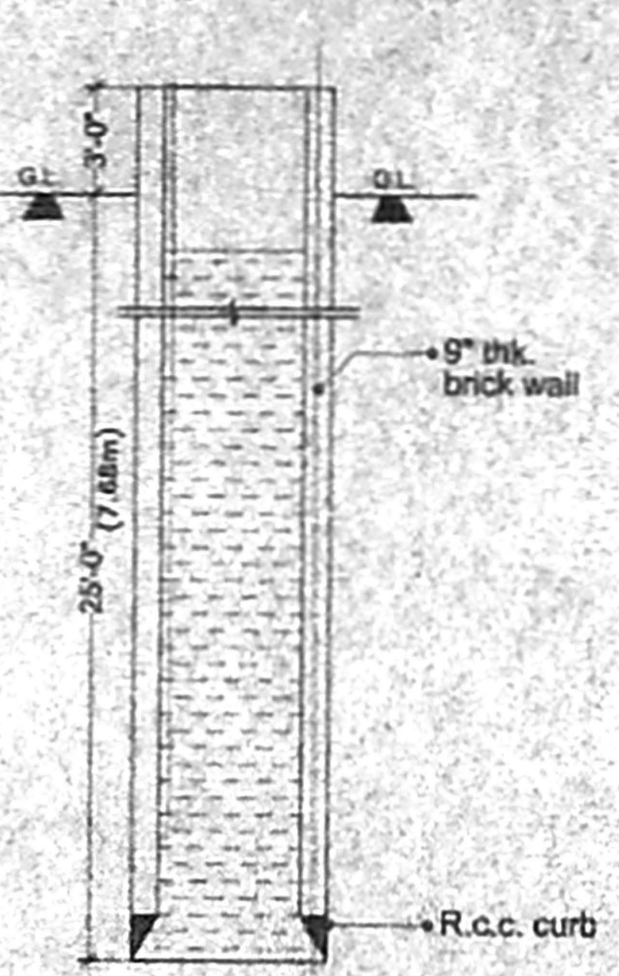


SECTION WELL DETAILS

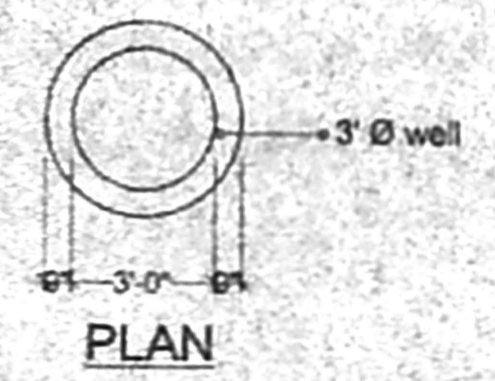

PLAN

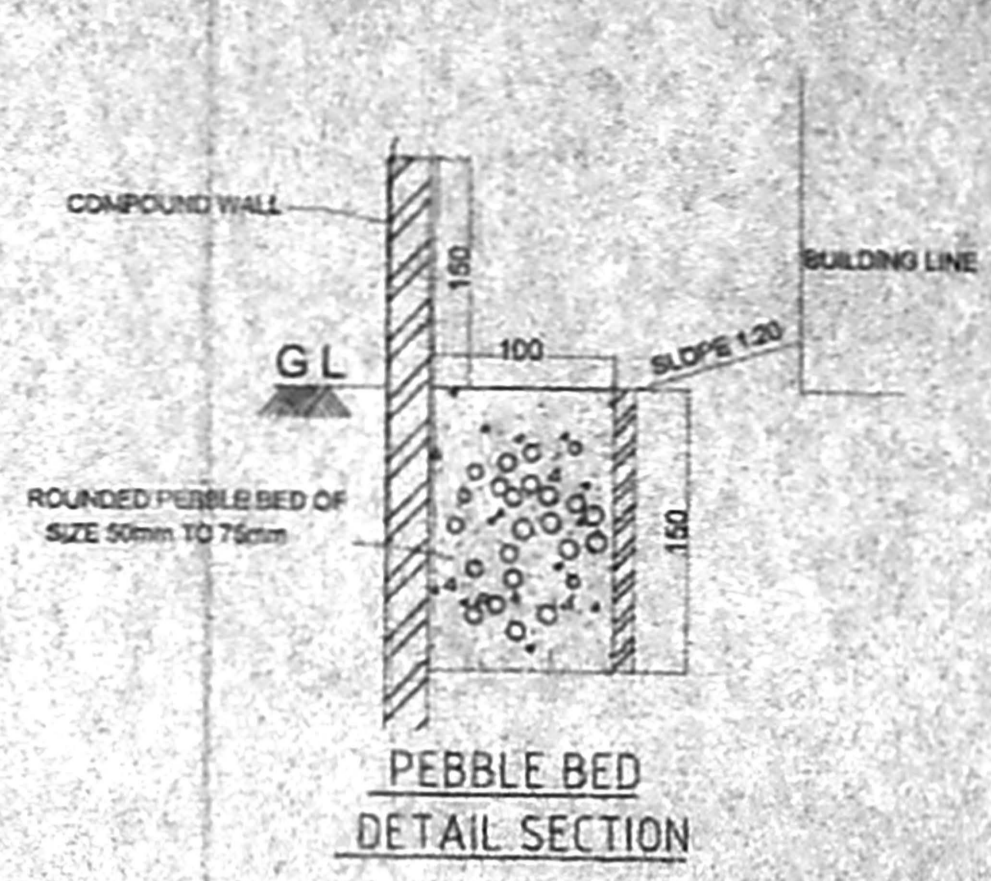

PEBBLE BED DETAIL SECTION

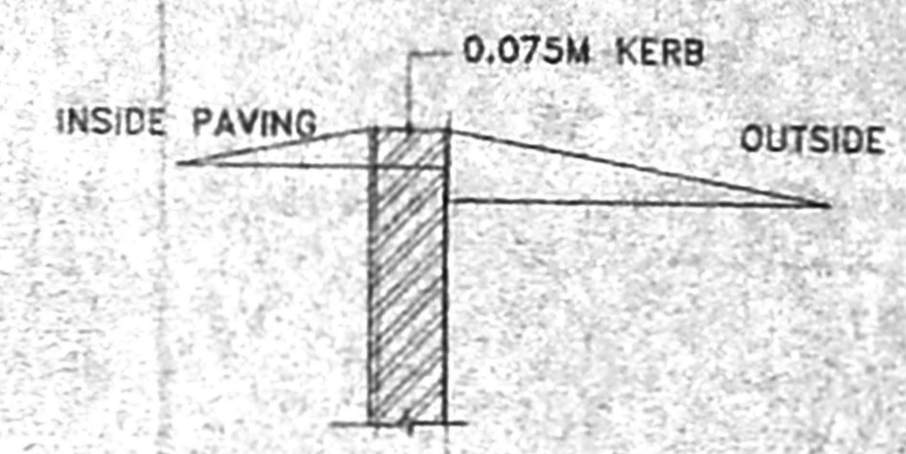


DWARFT WALL SECTION

செ. பெ. கு. (பி) - 19.9.2006
 த. நன் - 11.12.2006
 உத்தேசம்
 சா.ந.ந.ப.ப.ப.
 தி. ச. சி. சி.
 உ. சி. சி. சி.
 உ. சி. சி. சி.



SITE UNDER REFERENCE

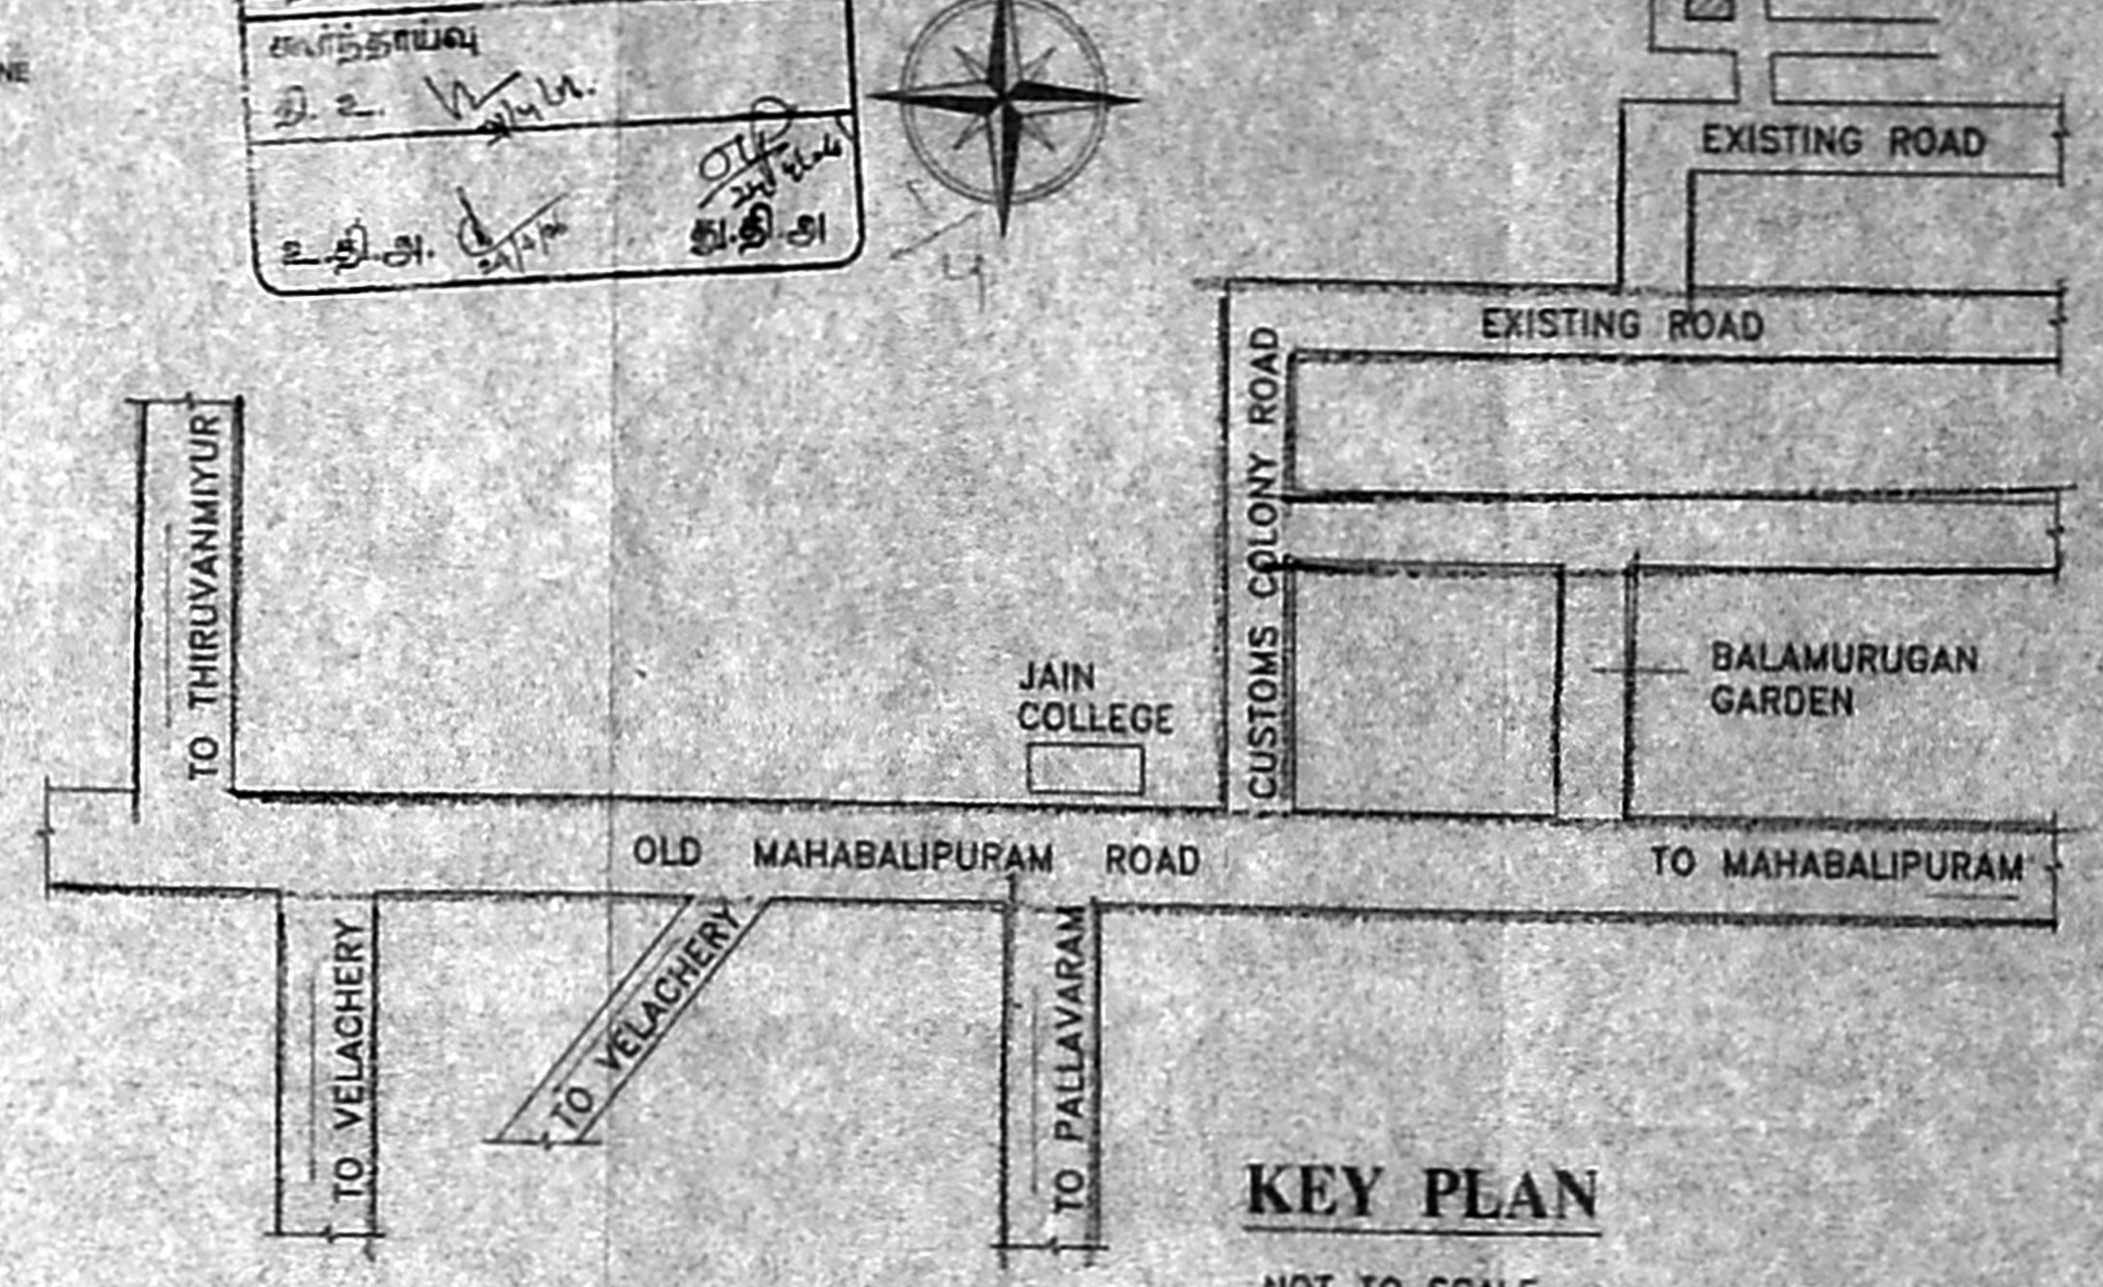

KEY PLAN

NOT TO SCALE

SCHEDULE OF JOINERY:

TYPE	DETAIL	SIZE
MD	DOOR	3'3" x 7'0"
D	DOOR	3'0" x 7'0"
D1	DOOR	2'6" x 7'0"
W1	WINDOW	6'0" x 4'6"
W2	WINDOW	4'6" x 4'6"
V	VENTILATOR	3'0" x 2'0"

SPECIFICATION: 109x63

FOUNDATION	COLUMN FOOTING
BRICKWORK	C.M 1:3 FOR SUPER STRUCTURE
PLASTERING	C.M 1:3 FOR WALLS & 1:3 FOR CEILING
CEMENT PAINT	2 COATS FOR WALLS & 1 EXTRA COAT FOR CEILING
R.C.C.	1:1:3 FOR SLABS & UNITS
WOOD WORK	ALL WOOD WORKS IN BEST QUALITY TIMBER
WEATHERING	BELLY LIME MORTAR OVER ROOF SLAB - ONE LAYER OF COUNTRY TILES

COLOUR INDEX:


PROPOSED	[Symbol]
ROAD	[Symbol]
BOUNDARY	[Symbol]

AREA STATEMENT


	Sq. M
SITE EXTENT AS ON SITE	5088.78
SITE EXTENT AS PER PATTA	6250.00
STILT FLOOR - 5 BLOCKS	145.08
FIRST FLOOR - 5 BLOCKS	2187.48
SECOND FLOOR - 5 BLOCKS	2187.48
THIRD FLOOR - 5 BLOCKS	2187.48
FOURTH FLOOR - 5 BLOCKS	2187.48
TOTAL FLOOR AREA	8894.98
F.S.I	1.49

PLAN SHOWING THE PROPOSED CONSTRUCTION OF RESIDENTIAL BUILDING AT S. No. 405/8A7A2, OF OKKIAM THORAI PAKKAM VILLAGE, TAMBARAM TALUK, KANCHEEPURAM DISTRICT. PLOT NOS. 4 TO 17 CMDA APPD. LAYOUT No. EPD LO 123/88

SCALE: 1" = 8'-0" (1:100)

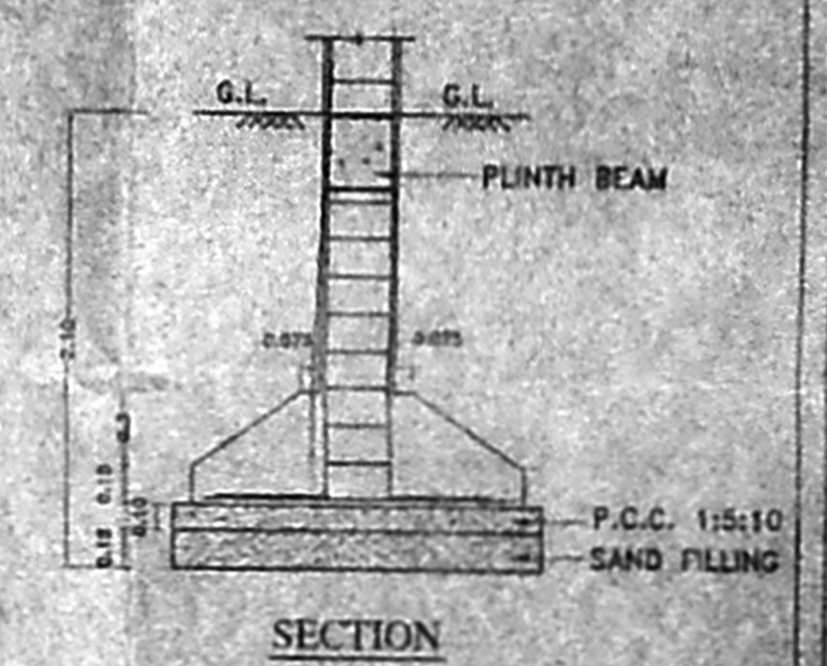


SECTION

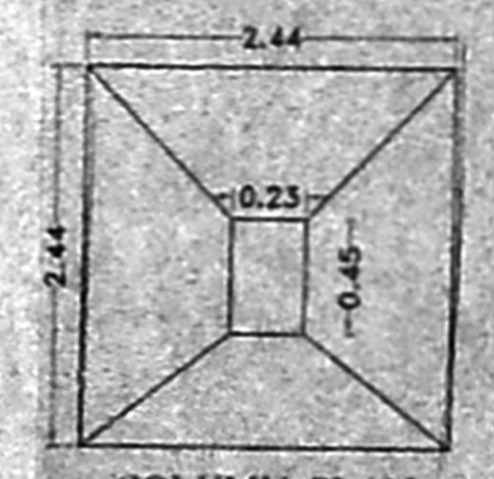


COLUMN PLAN

TYPICAL FOUNDATION DETAIL

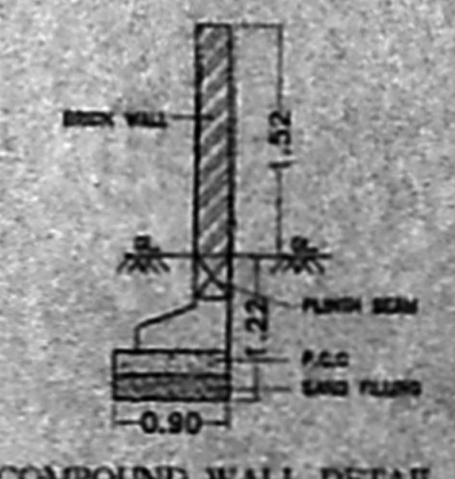

COMPOUND WALL DETAIL

செ. பெ. கு. (பி) - 19.9.2006
 த. நன் - 11.12.2006
 உத்தேசம்
 சா.ந.ந.ப.ப.ப.
 தி. ச. சி. சி.
 உ. சி. சி. சி.

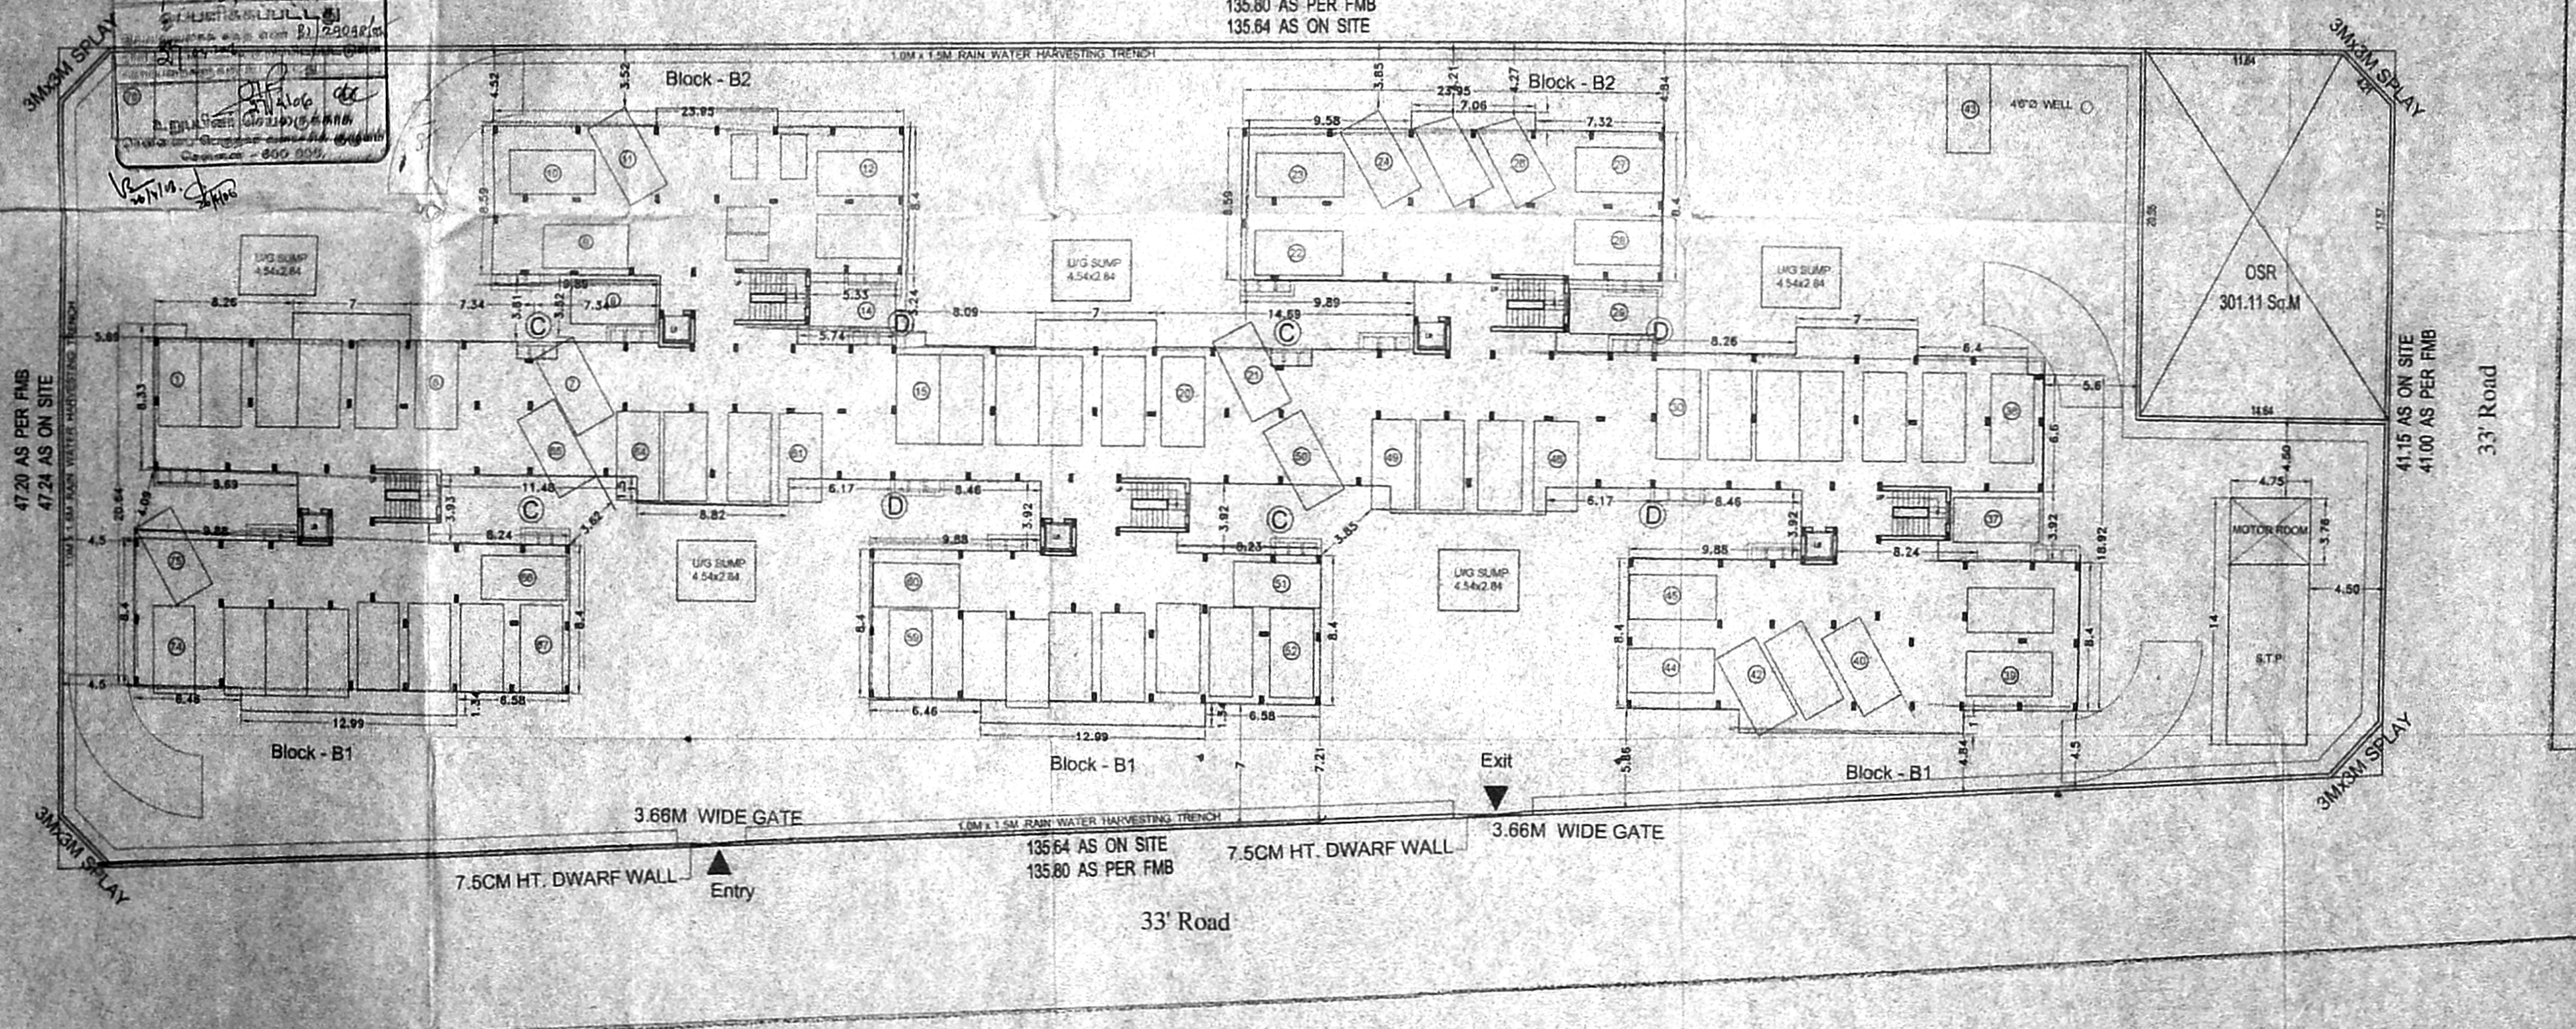

SITE CUM STILT FLOOR PLAN


SCALE - 1:200

OWNERS SIGNATURE / G.P.A


S. ATTAYANAN, R.E.
 CHARTERED ENGINEER
 Class 1 License Survey No. 18
 C. Position of Chennai
 S. No. 1177/5, T. N. Road,
 Chennai - 600 024.
 Mobile: 9849111111

SIGNATURE OF LICENSED SURVEYOR


செ. வெ. வ. கு. (பி) நகராட்சி
 த. எண். 51/1953/25
 உதவி யாளர்
 தி. உ. சிவசுந்தரன்
 உ. தி. அ. சிவசுந்தரன்

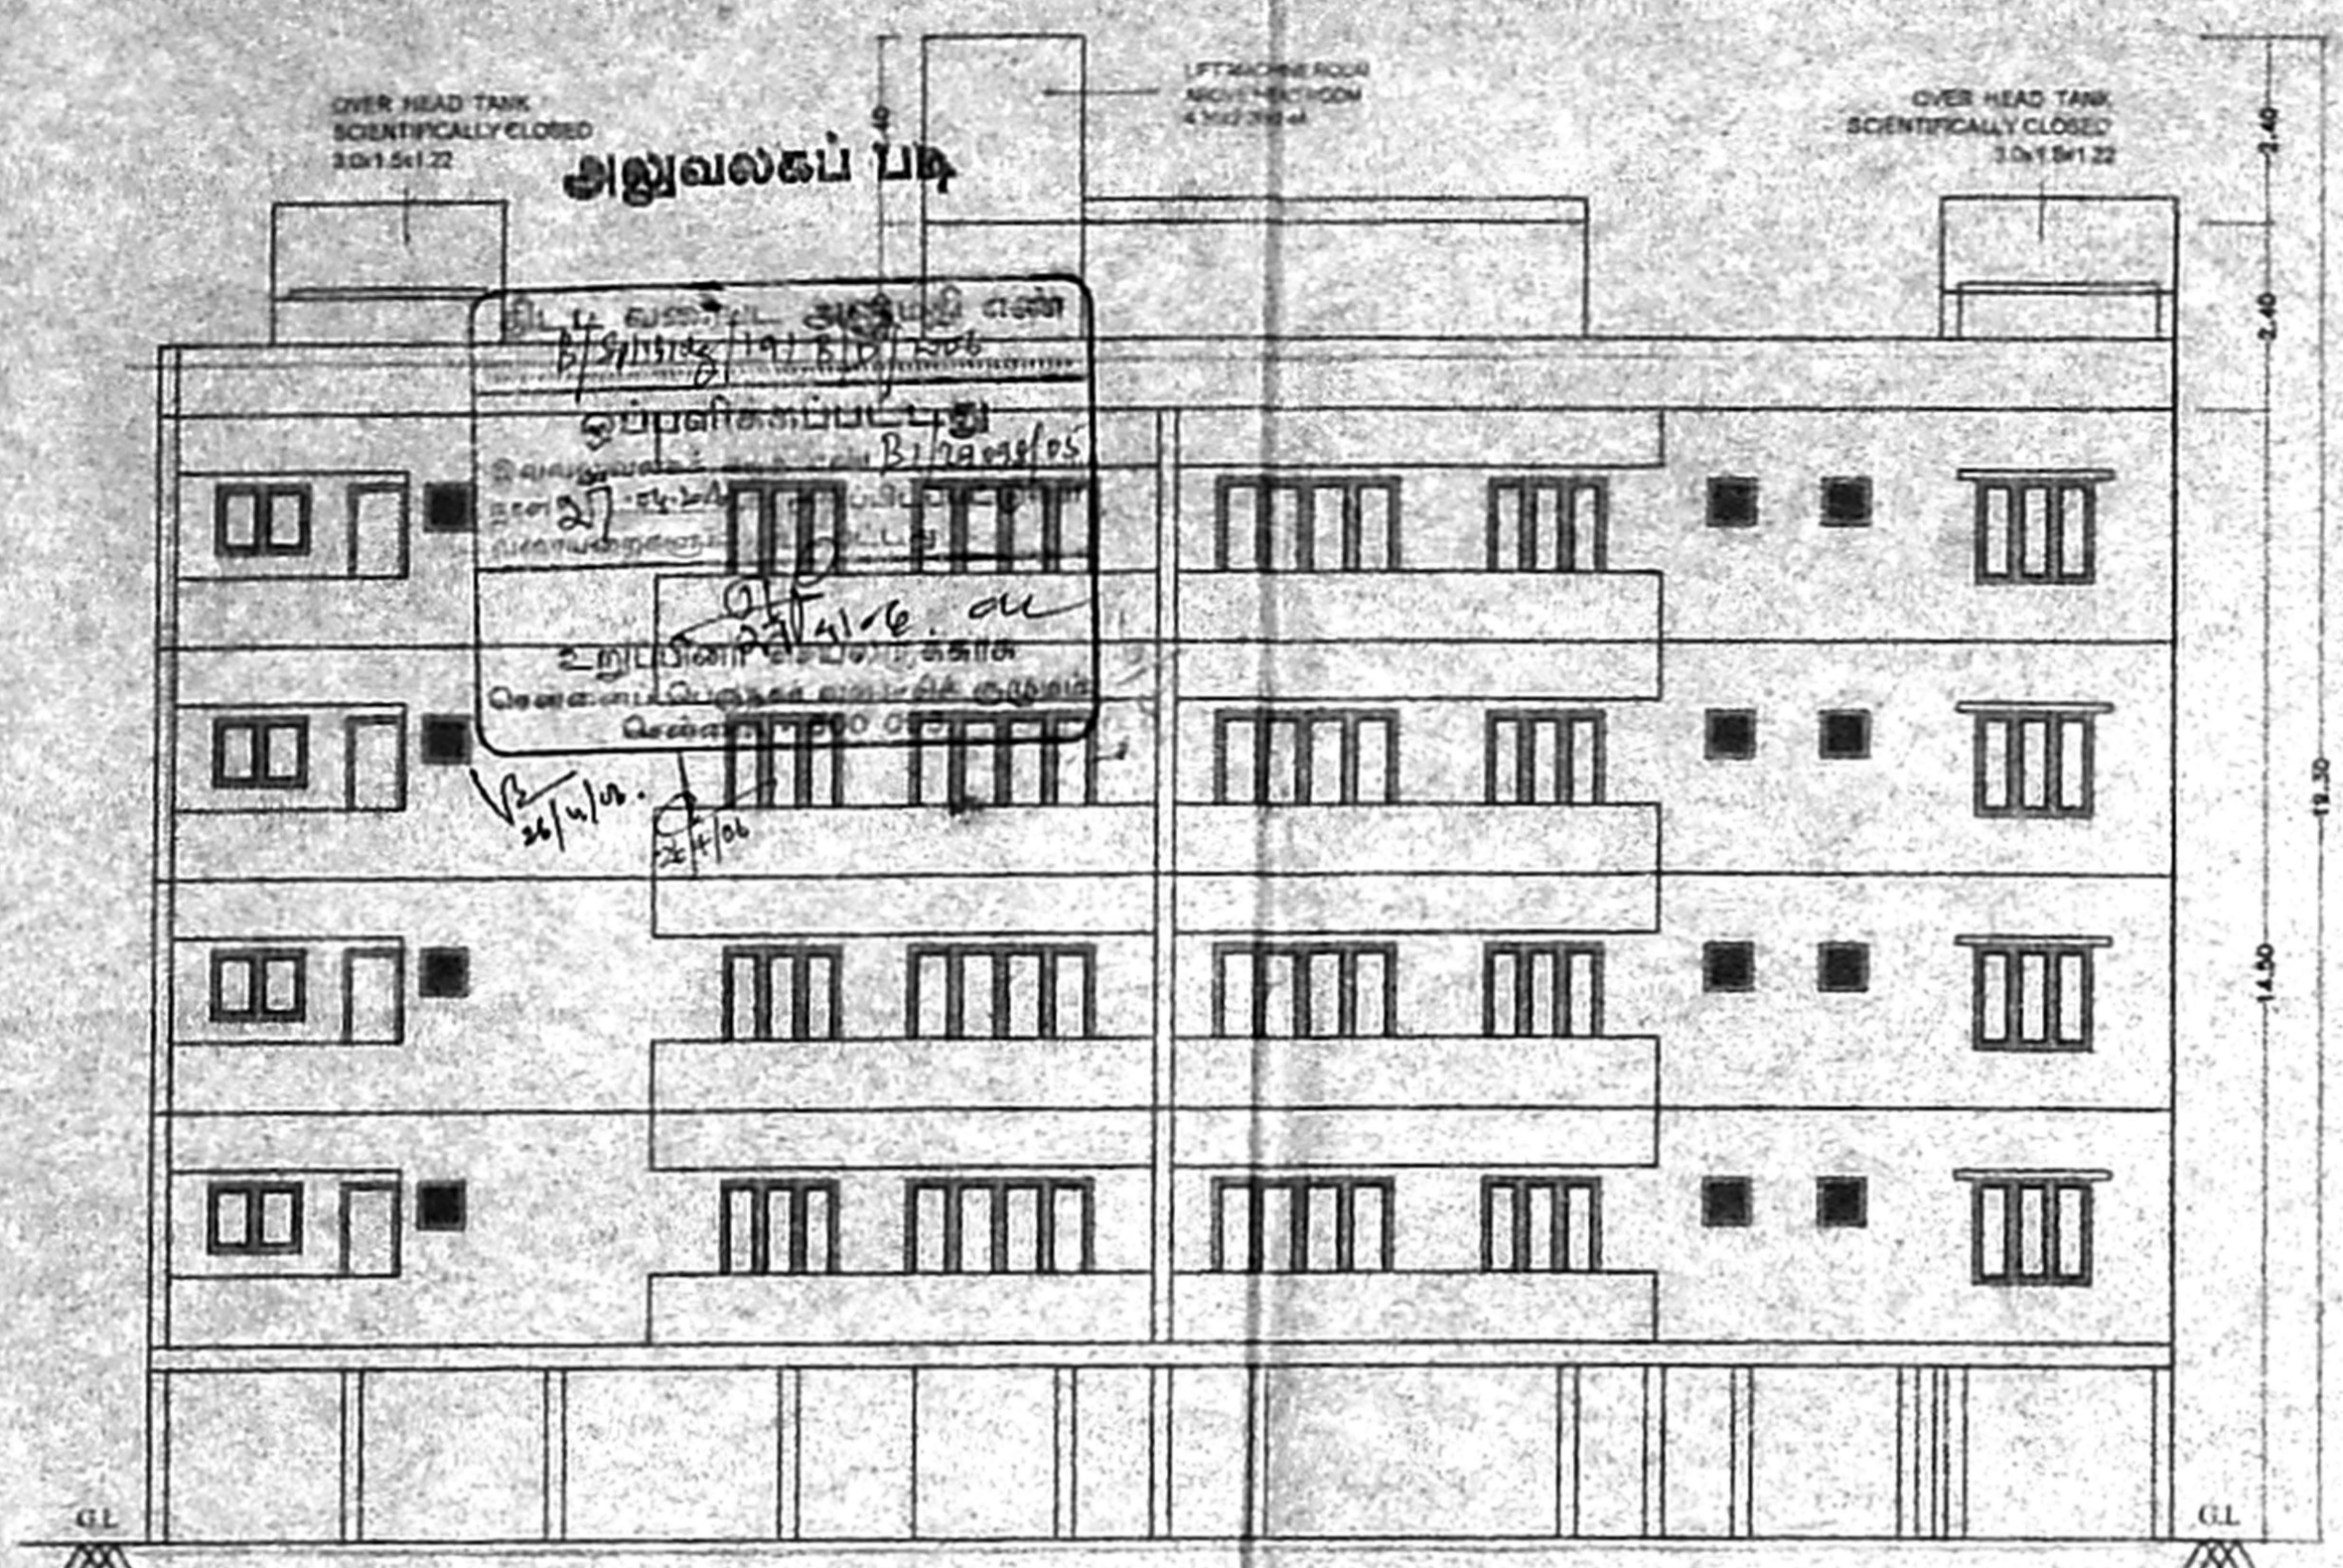


ELEVATION (BLOCK - B1)

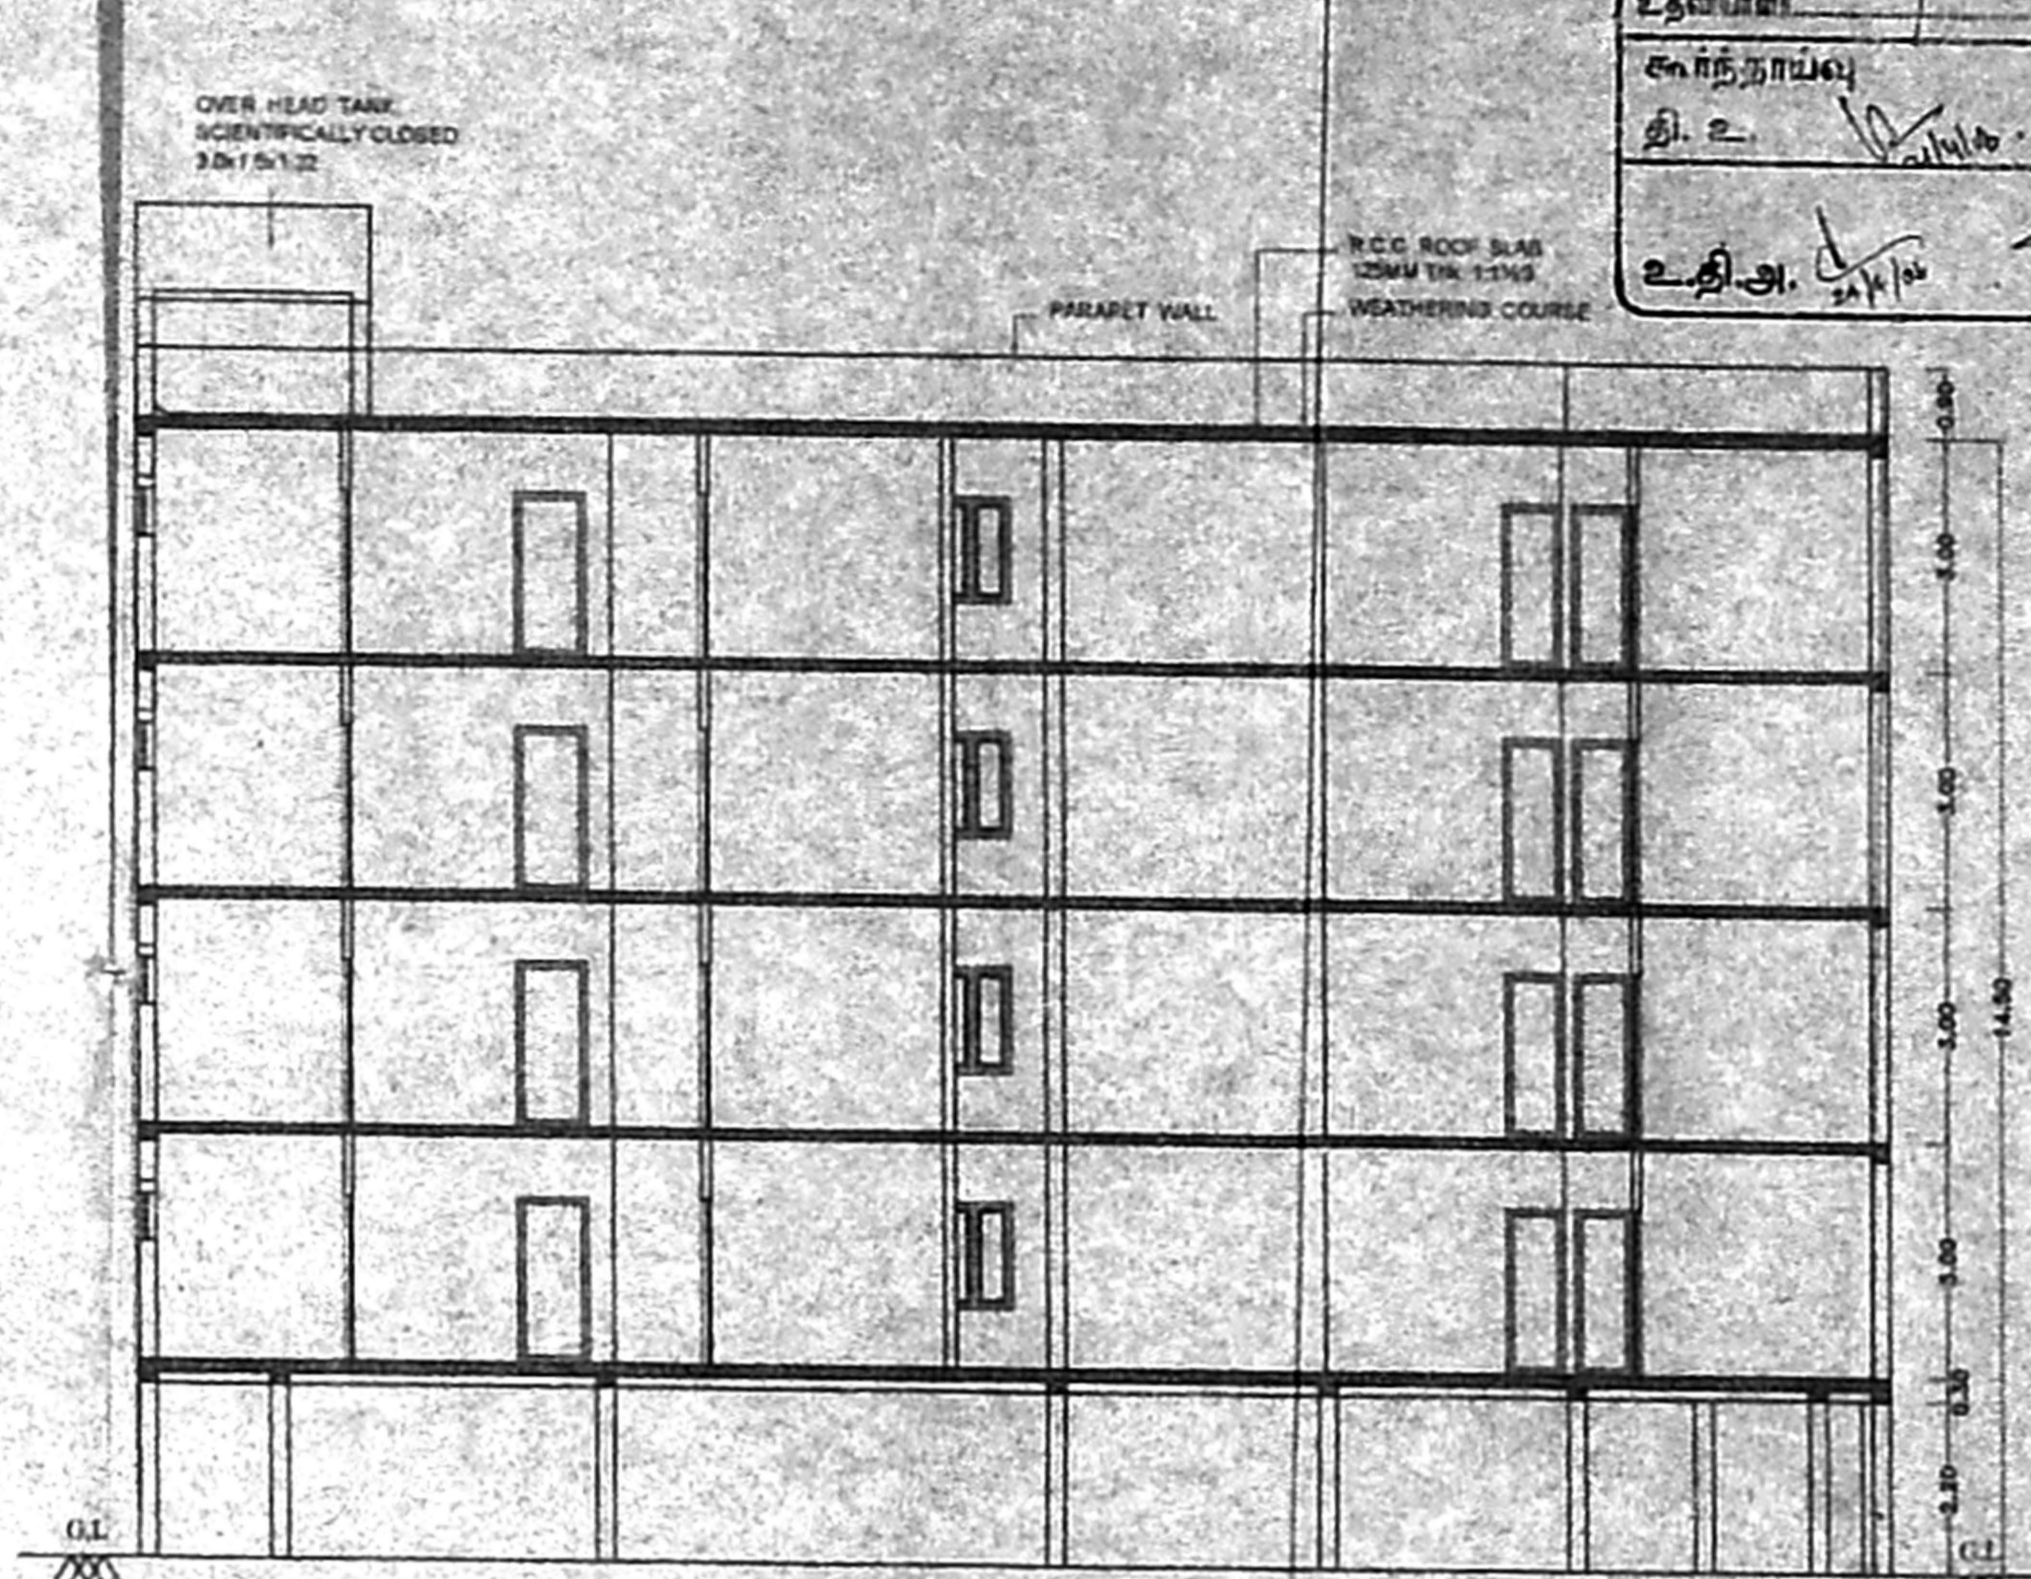

SECTION ON A - A (BLOCK - B1)

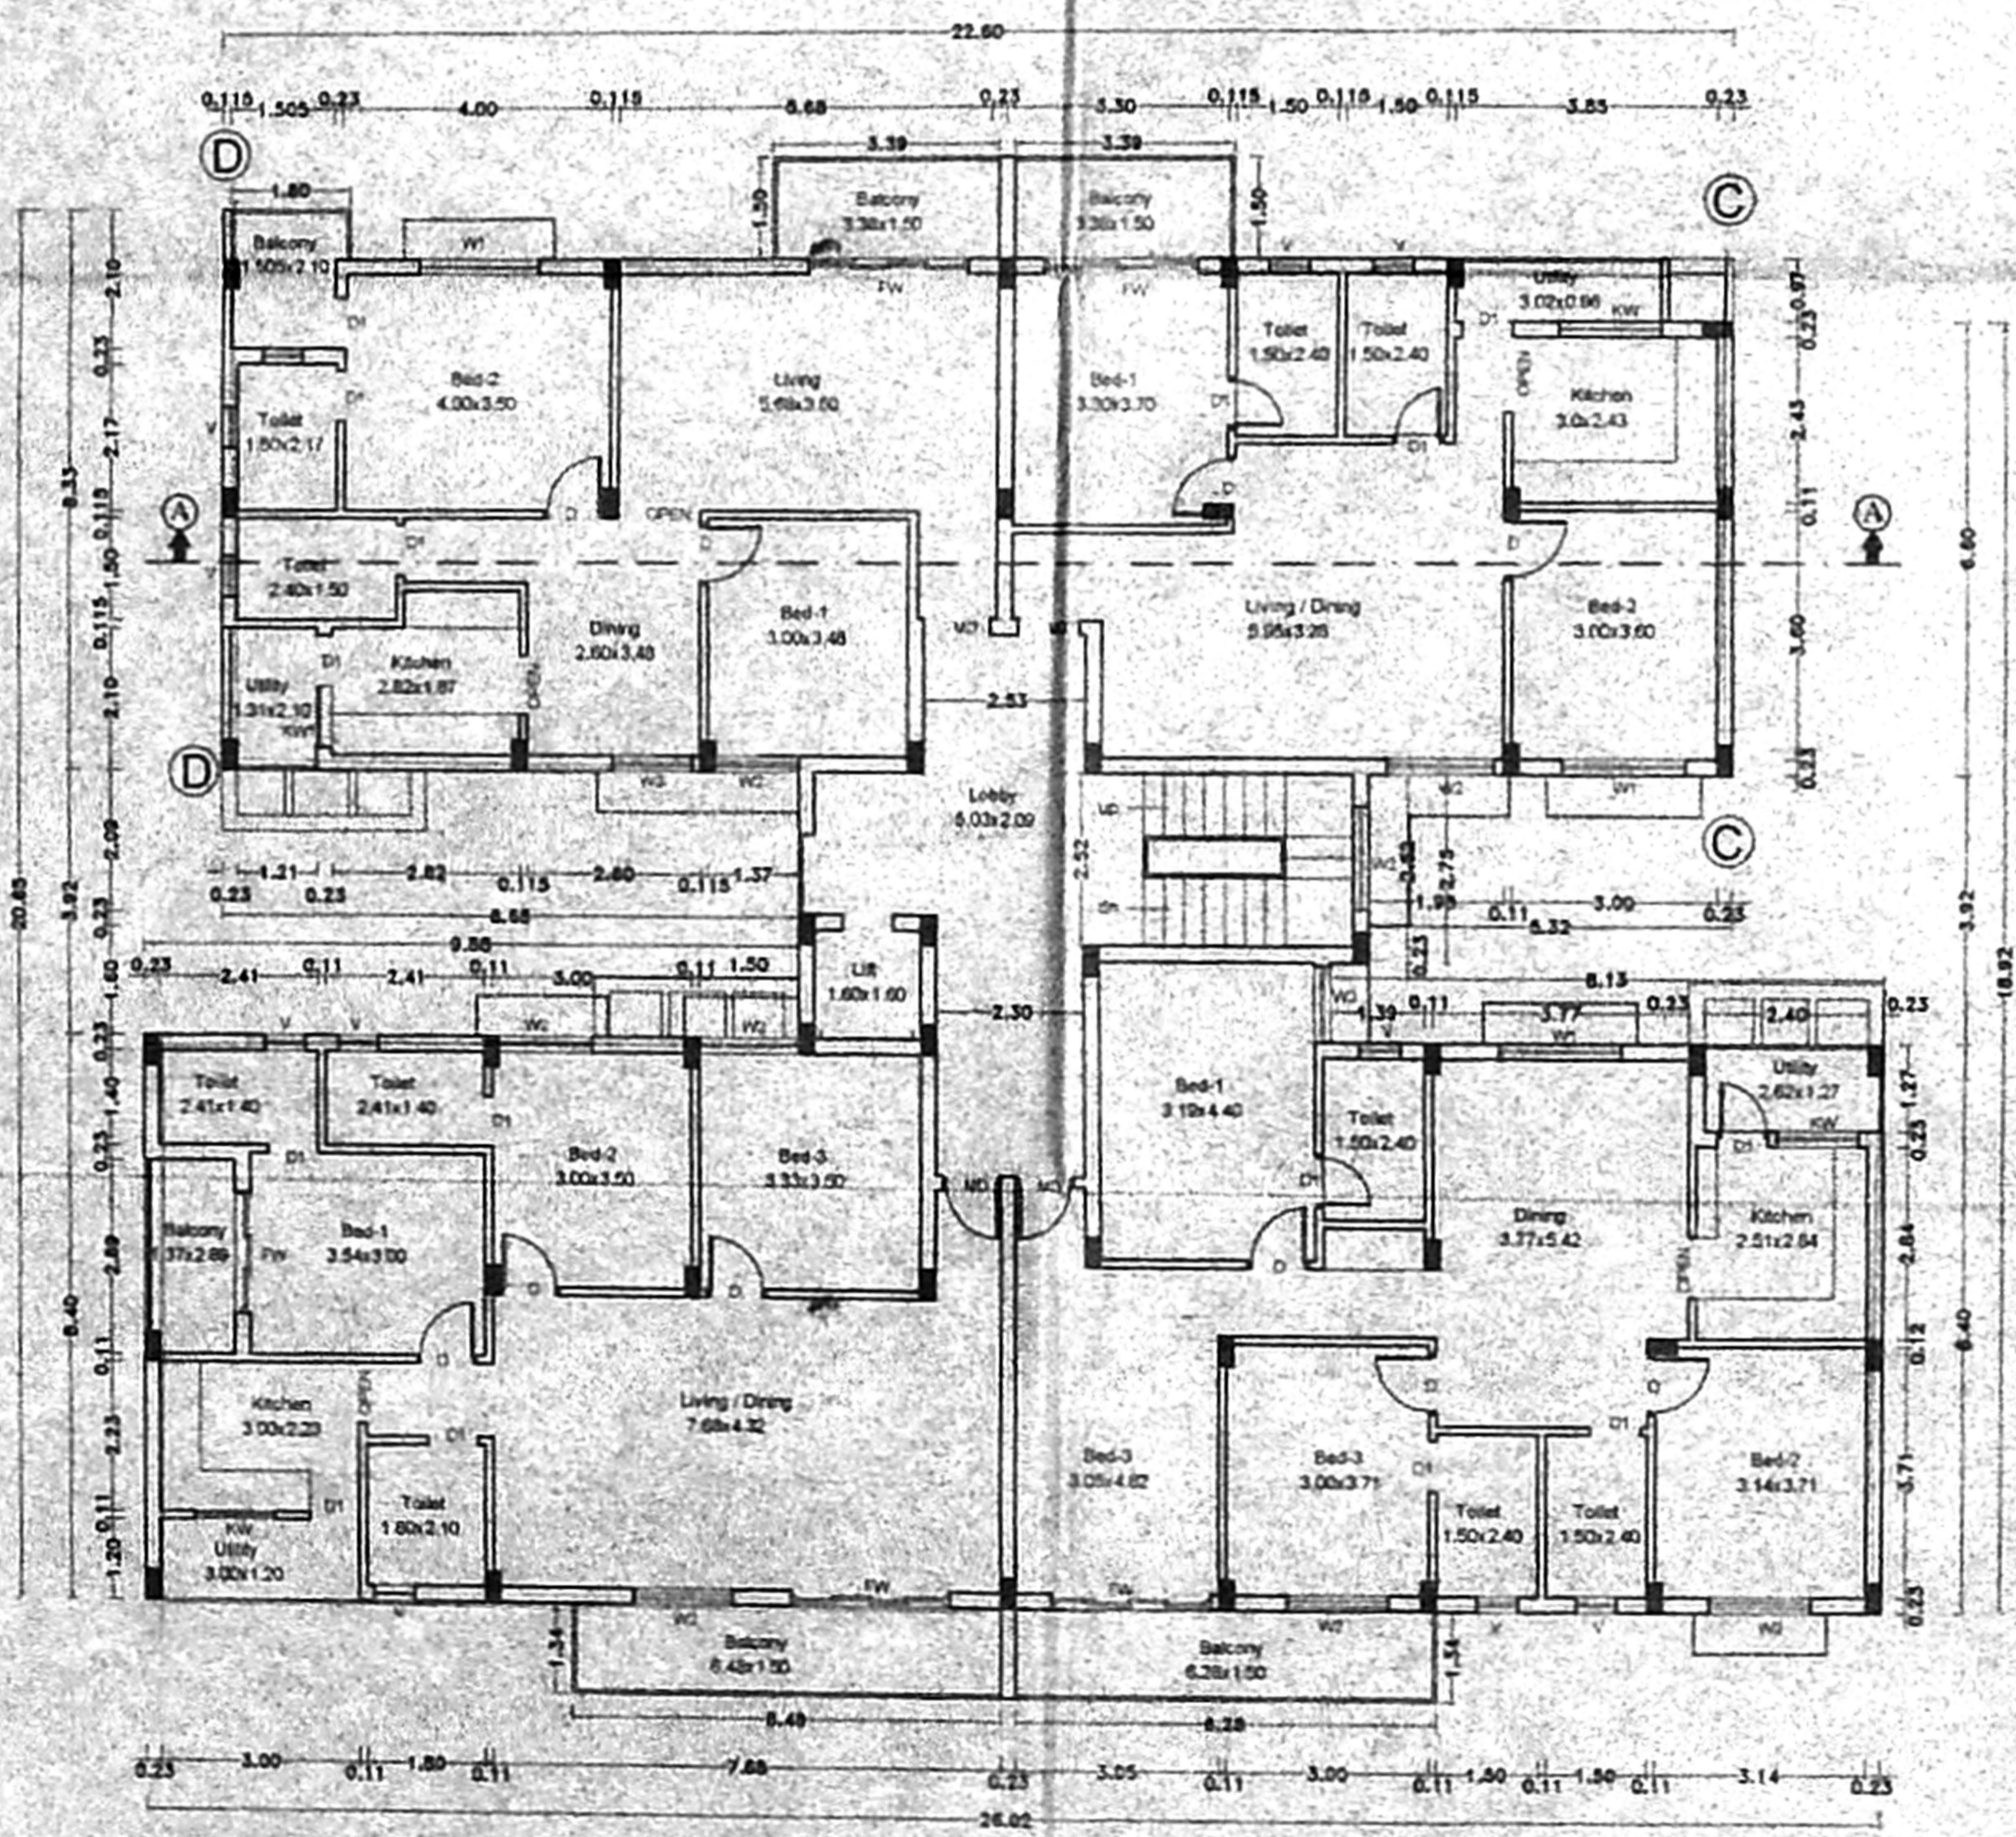

TYPICAL FLOOR PLAN (BLOCK - B1)
 (FIRST, SECOND, THIRD & FOURTH FLOOR)

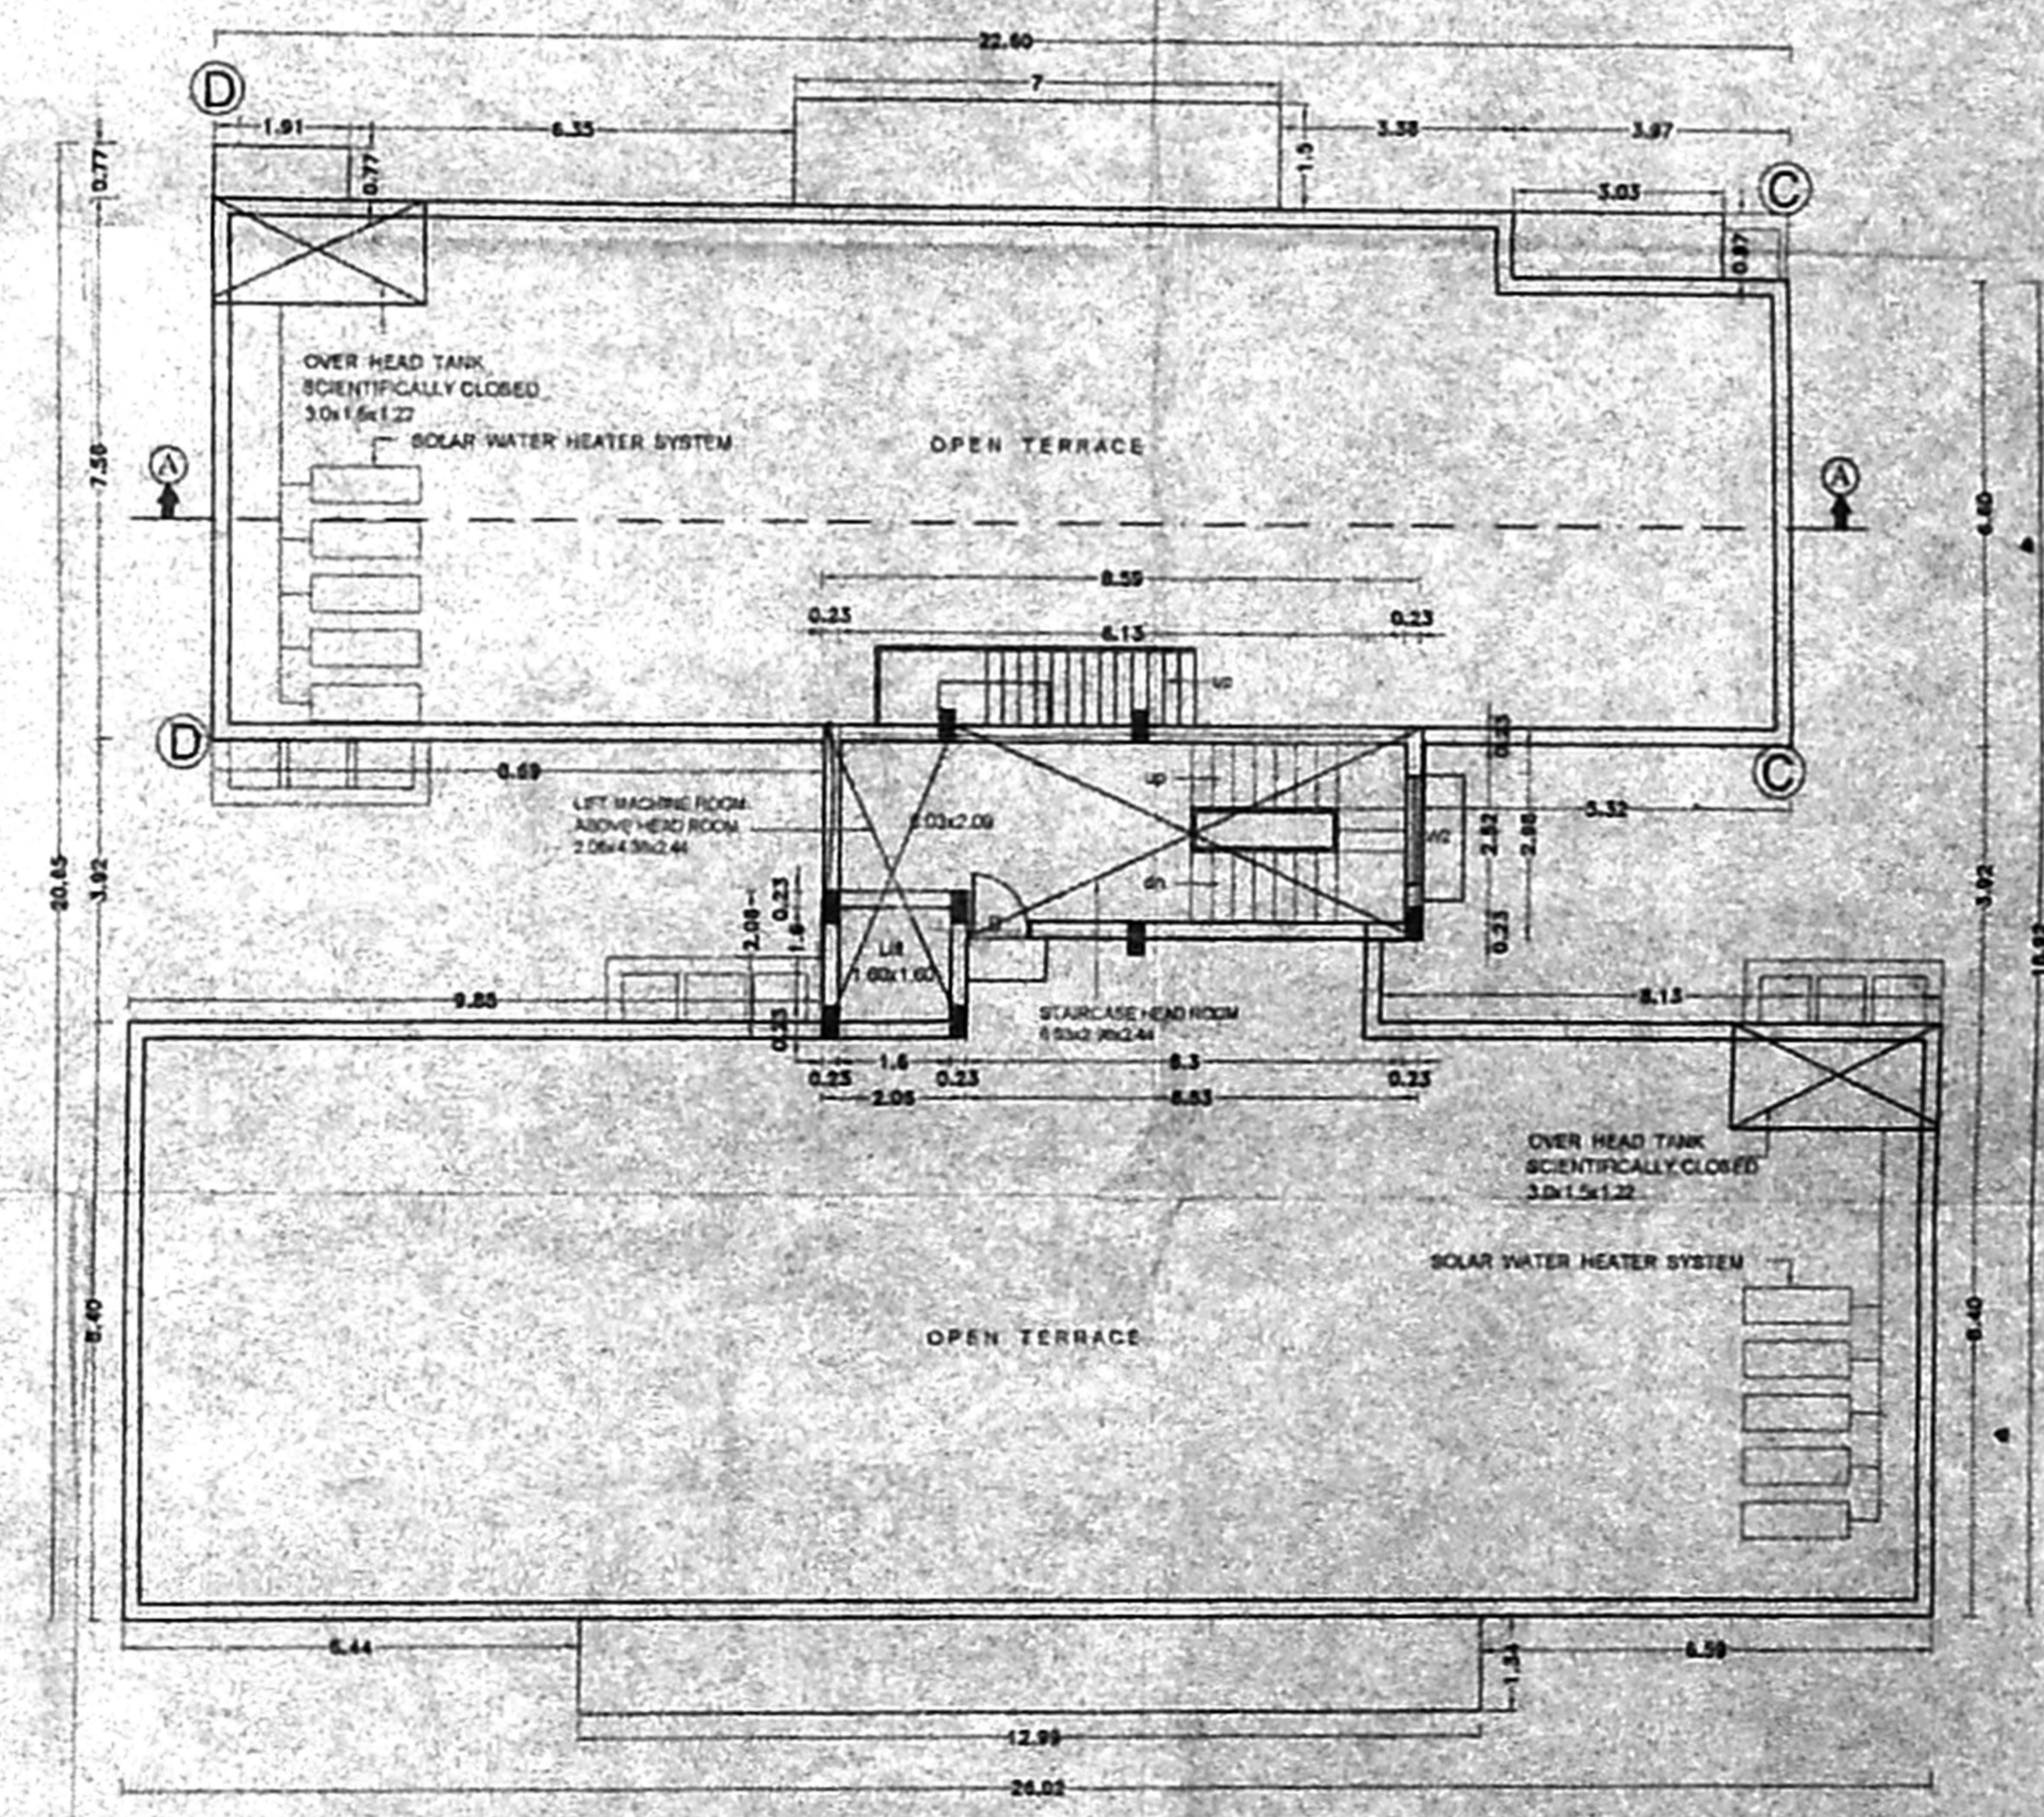

TERRACE FLOOR PLAN (BLOCK - B1)

SCHEDULE OF JOINERY:

TYPE	DETAIL	SIZE
M0	DOOR	1.00x2.10
D	DOOR	0.80x2.10
D1	DOOR	0.75x2.10
W	WINDOW	2.40x1.35
W1	WINDOW	1.80x1.35
W2	WINDOW	1.50x1.35
W3	WINDOW	1.00x1.35
KW	KITCHEN WINDOW	2.40x1.00
Y	VENTILATOR	0.75x0.60

SPECIFICATION:-

FOUNDATION	COLUMN FOOTING
BRICK WORK	CM 1:4 FOR SUPER STRUCTURE
PLASTERING	CM 1:4 FOR WALLS & 1:3 FOR CEILING
CEMENT PAINT	2 COATS FOR WALLS & 1 EXTRA COAT FOR CEILING
R.C.C.	1:1:3 FOR SLABS & LINTELS
WOOD WORK	ALL WOOD WORKS IN BEST QUALITY TIMBER
WEATHERING COURSE	B. JELLY LIME MORTAR OVER ROOF SLAB ONE LAYER OF COUNTRY TILES

COLOUR INDEX:-

PROPOSED	[Color Box]
ROAD	[Color Box]
BOUNDARY	[Color Box]

AREA STATEMENT Sq.M

STILT FLOOR - 3 BLOCKS	: 85.44
FIRST FLOOR - 3 BLOCKS	: 1353.36
SECOND FLOOR - 3 BLOCKS	: 1353.36
THIRD FLOOR - 3 BLOCKS	: 1353.36
FOURTH FLOOR - 3 BLOCKS	: 1353.36
TOTAL FLOOR AREA	: 5498.88

PLAN SHOWING THE PROPOSED CONSTRUCTION OF RESIDENTIAL BUILDING AT S. No. 405 / 8A7A2, OF OKKIUM THORAIPAKKAM VILLAGE, TAMBARAM TALUK, KANCHEEPURAM DISTRICT.
 PLOT NO. 4-T/17, CHDA APPD. LAYOUT NO. PPD/L/2-12/88

SCALE : 1" = 8'-0" (1:100)

OWNERS SIGNATURE / G.P.A

S. ATTYAN, B.E.
 CIVIL ENGINEER,
 C.No. 1 License Surveyor No. 196
 C. Division of Chennai
 6, A. S. Road 2, Noida,
 C.No. 17 P. No. 28156824
 Mobile: 91-984019

SIGNATURE OF LICENSED SURVEYOR

செ. 06.08.2018
5. பரமசிவன் பி.டி.என்.டி.
உதயசுந்தரி

SCHEDULE OF JOINERY:-		
TYPE	DETAIL	SIZE
WD	DOOR	1.00x2.10
D	DOOR	0.90x2.10
D1	DOOR	0.75x2.10
W	WINDOW	2.40x1.35
W1	WINDOW	1.80x1.35
W2	WINDOW	1.50x1.35
W3	WINDOW	1.00x1.35
KW	KITCHEN WINDOW	2.40x1.00
V	VENTILATOR	0.75x0.60

7/5 7A x 58

SPECIFICATION:-

FOUNDATION	COLUMN FOOTING
BRICK WORK	C.M 1:5 FOR SUPER STRUCTURE
PLASTERING	C.M 1:5 FOR WALLS & 1:3 FOR CEILING
CEMENT PAINT	2 COATS FOR WALLS & 1 EXTRA COAT FOR CEILING
R.C.C	1:1:3 FOR SLABS & UNITS
WOOD WORK	ALL WOOD WORKS IN BEST QUALITY TIMBER
WEATHERING COURSE	BUELLY LIME MORTAR OVER ROOF SLAB ONE LAYER OF COUNTRY TILES

COLOUR INDEX:-

PROPOSED

ROAD

BOUNDARY

AREA STATEMENT Sq.M

STILT FLOOR - 2 BLOCKS	: 59.62
FIRST FLOOR - 2 BLOCKS	: 834.12
SECOND FLOOR - 2 BLOCKS	: 834.12
THIRD FLOOR - 2 BLOCKS	: 834.12
FOURTH FLOOR - 2 BLOCKS	: 834.12
TOTAL FLOOR AREA	: 3396.10


PLAN SHOWING THE PROPOSED CONSTRUCTION OF RESIDENTIAL BUILDING AT S. No. 405/8A7A2, OF OKKIUM THORAIPAKKAM VILLAGE, TAMBARAM TALUK, KANCHEEPURAM DISTRICT.
 PLAT NOS. + TOTY CMDA APPD. LAYOUT No. PPD/10-123/88
 SCALE 1" = 8'-0" (1:100)

Handwritten Signature


OWNERS SIGNATURE / O.P.A

B. ATTINMAN, B.E.,
 CIVIL ENGINEER,
 Ch. No. 12, Street 1, No. 24,
 P.O. S. No. 1, No. 24,
 Chennai - 600 008
 Mobile: 31628440


SIGNATURE OF LICENSED SURVEYOR

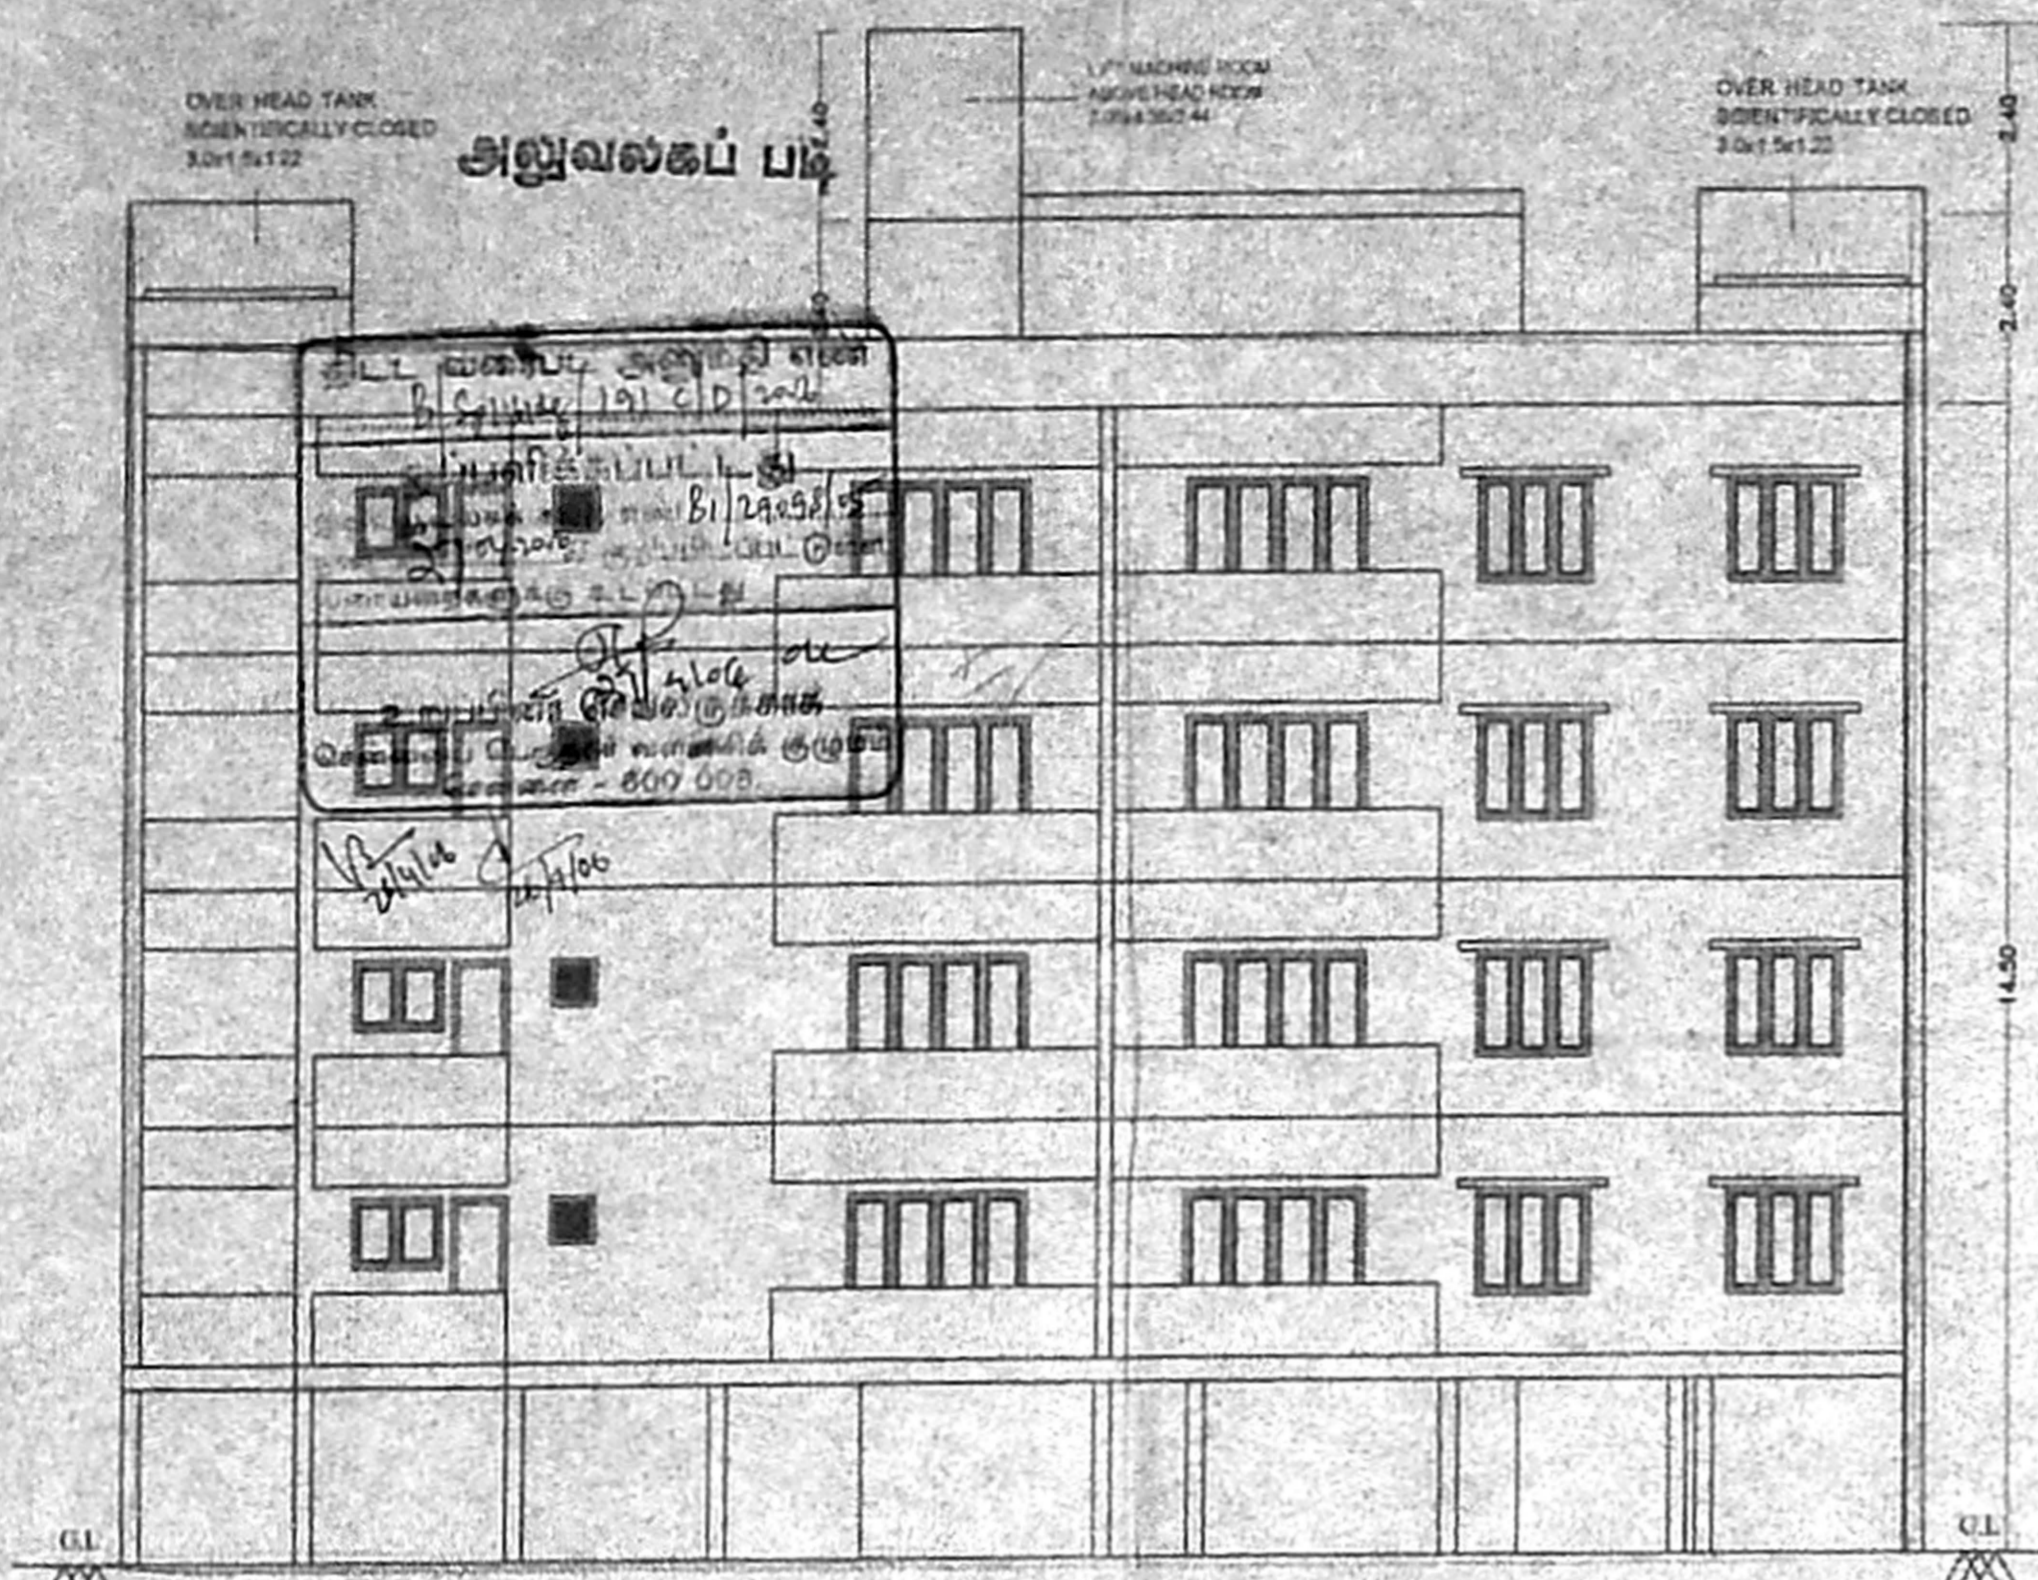


ELEVATION (BLOCK - B2)

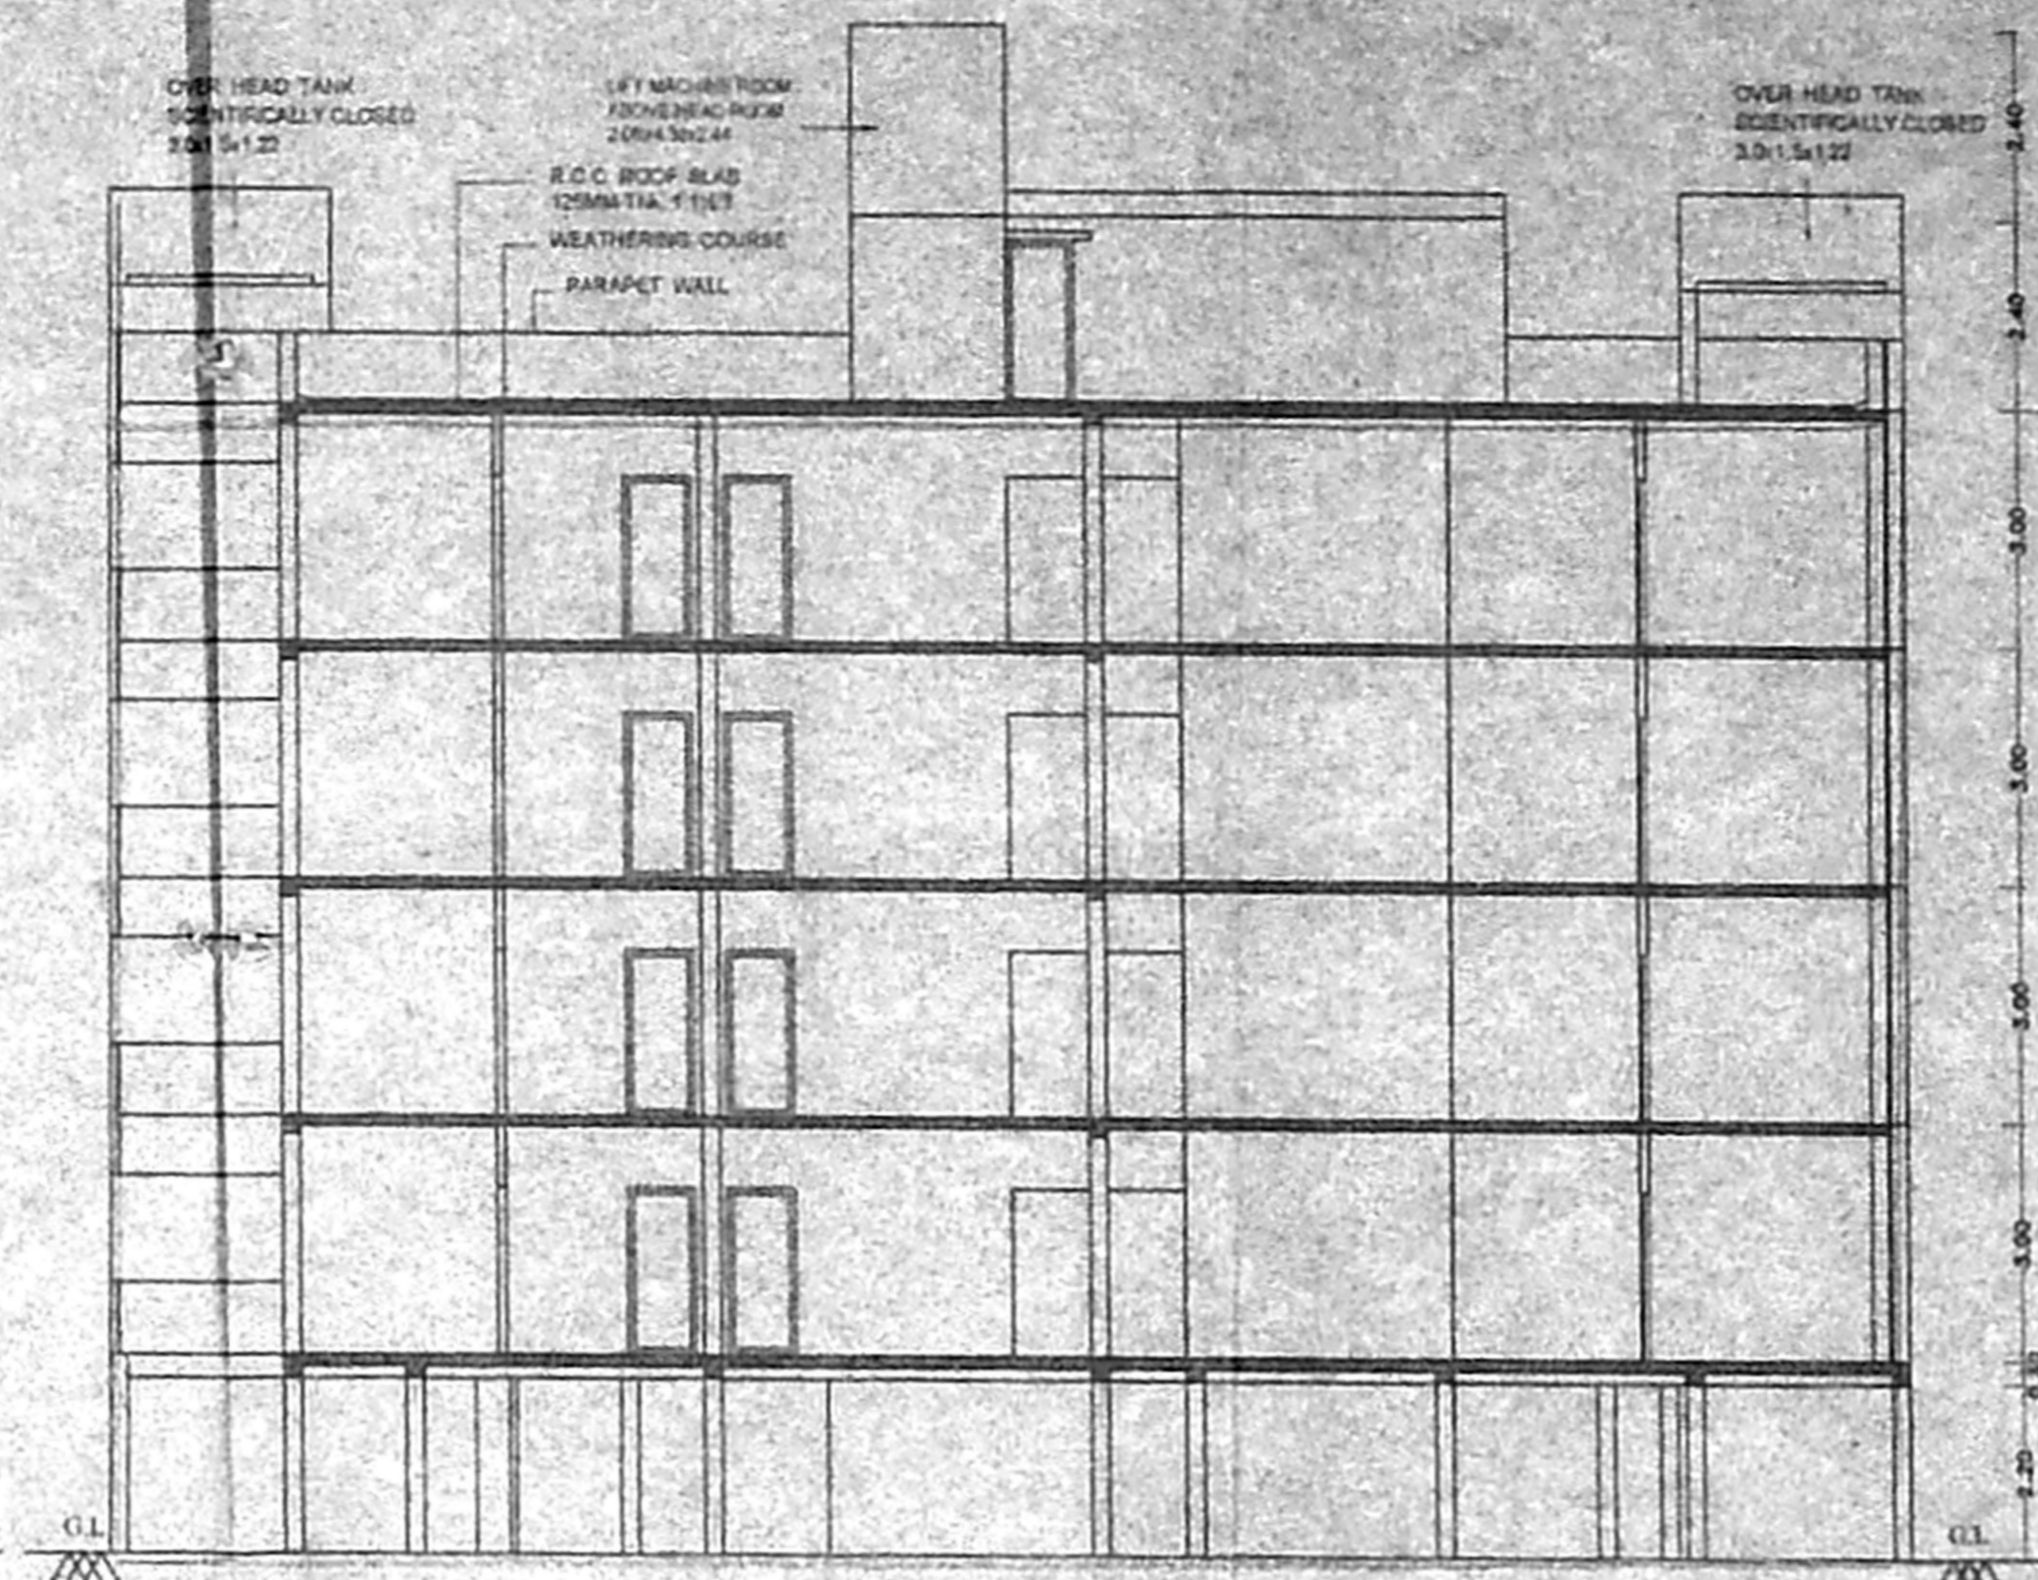

SECTION ON A - A (BLOCK - B2)

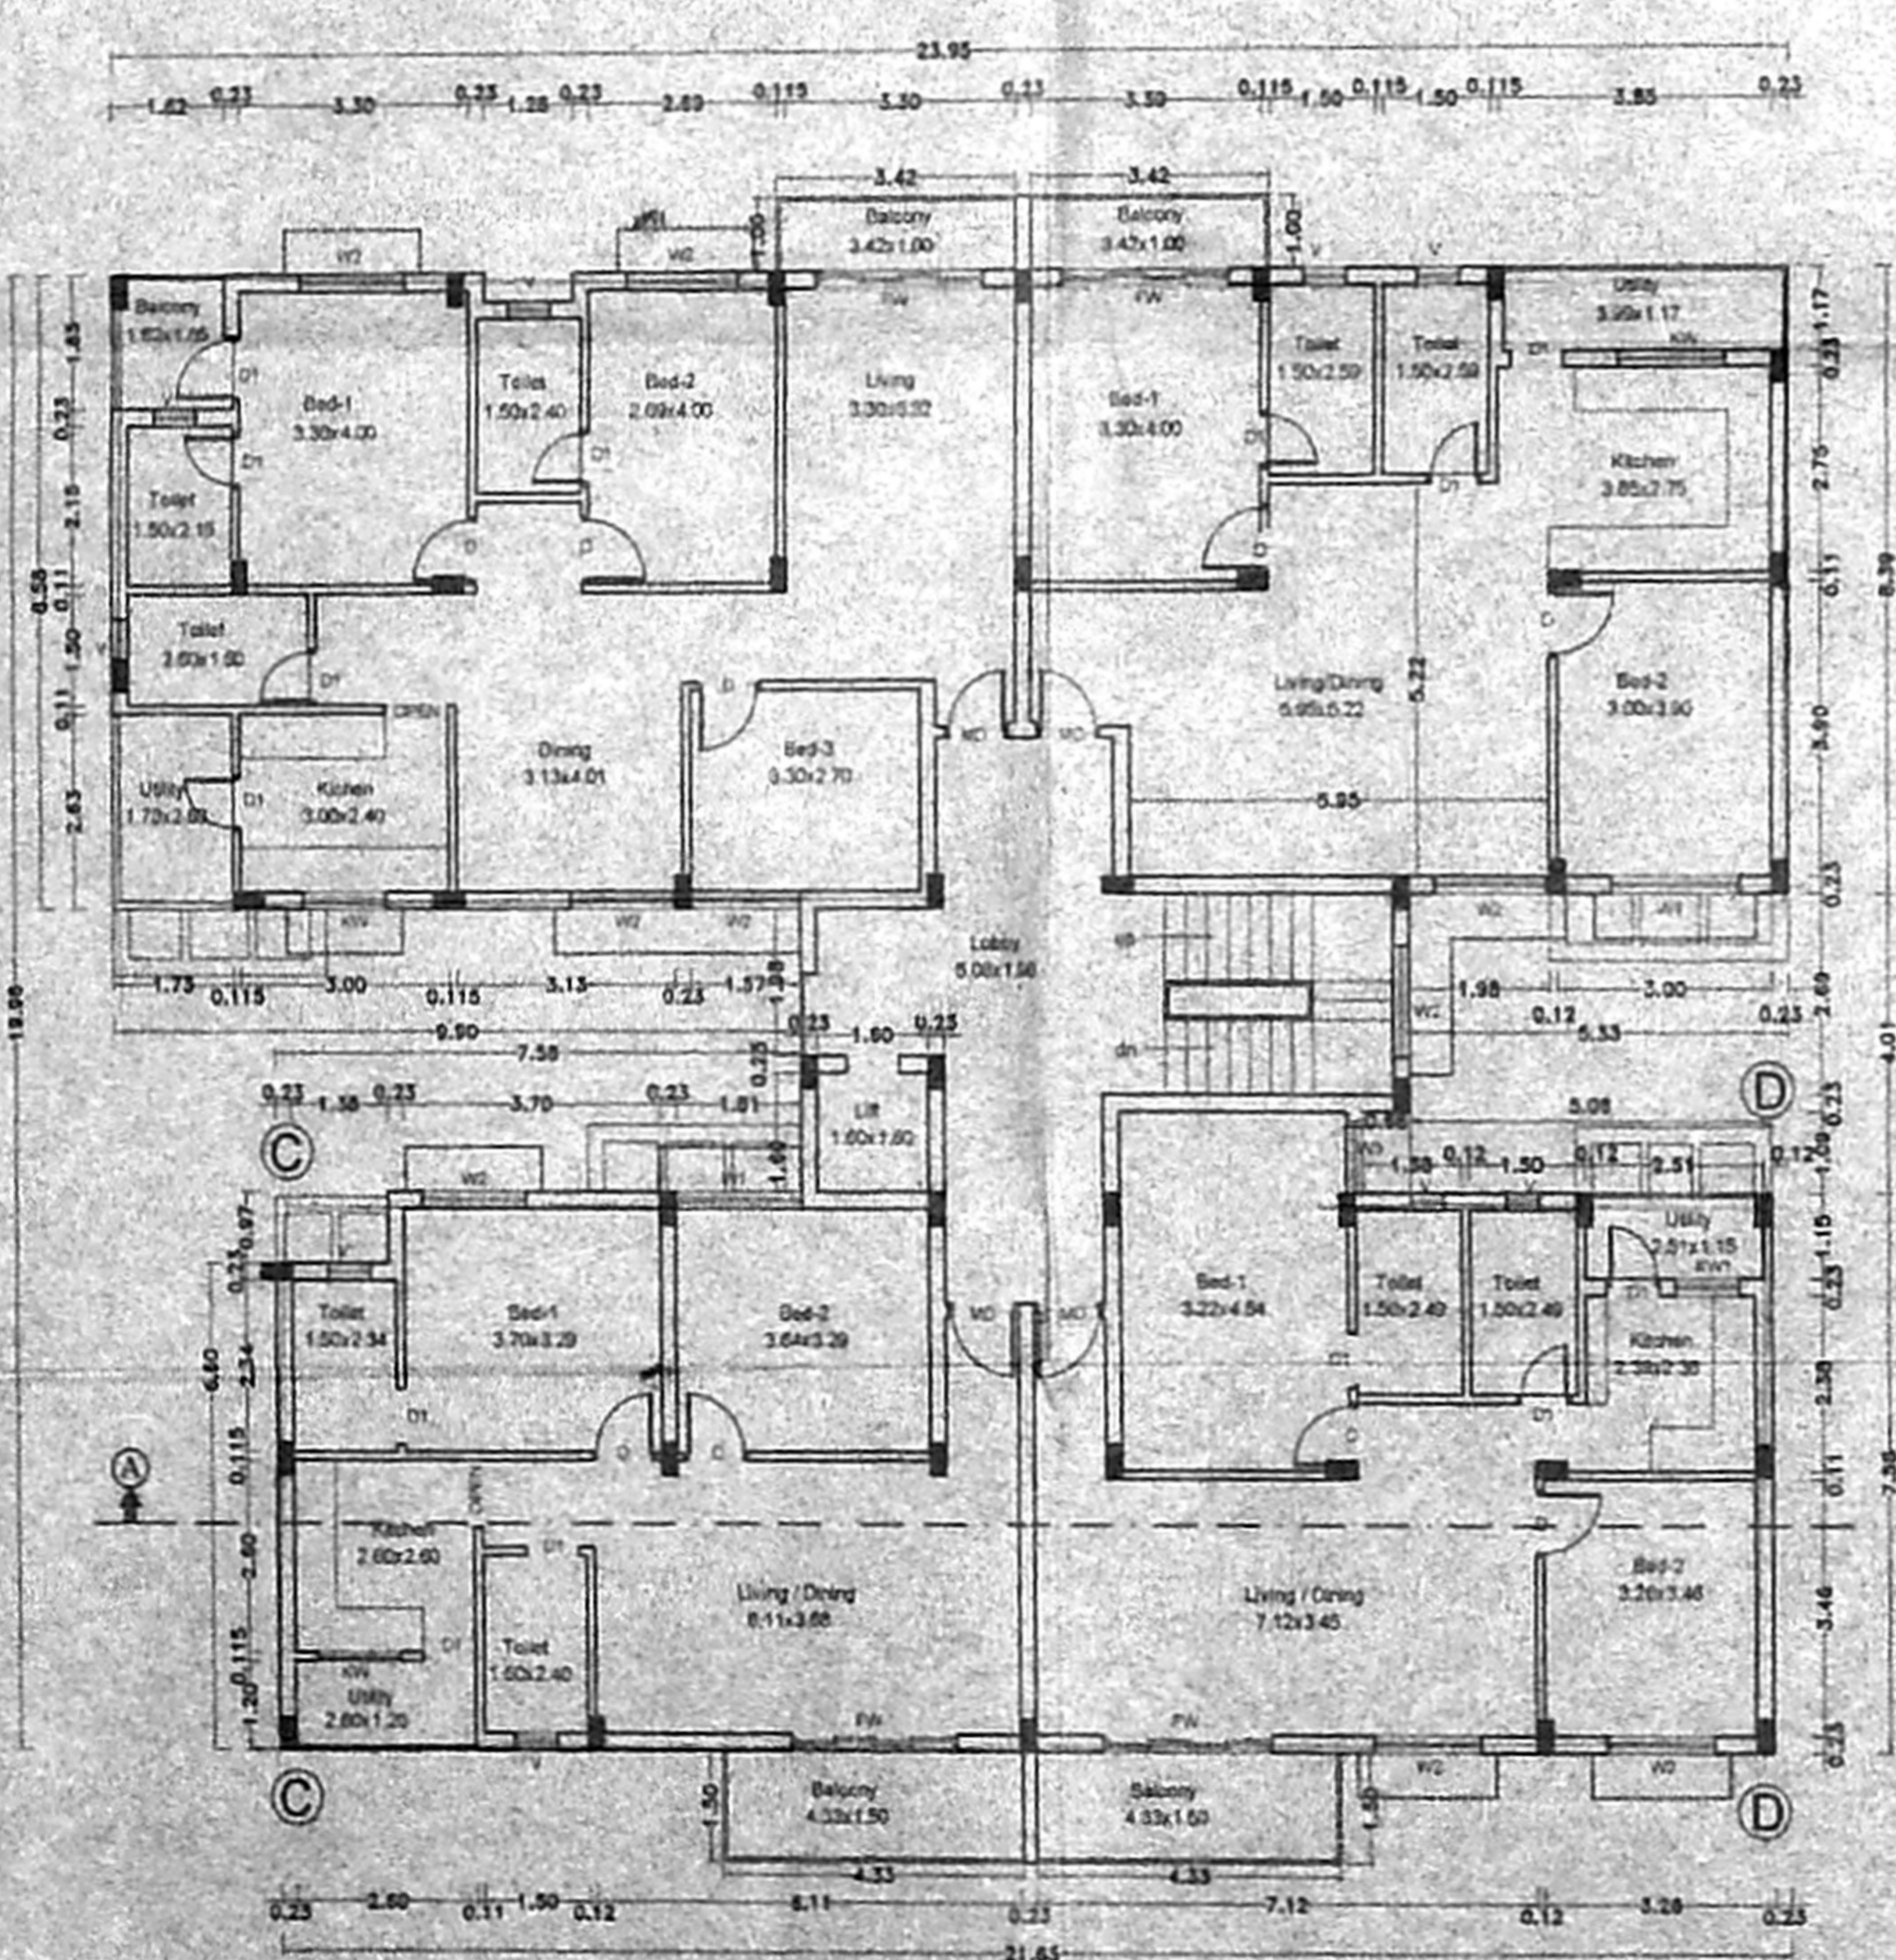

TYPICAL FLOOR PLAN (BLOCK - B2)
 (FIRST, SECOND, THIRD & FOURTH FLOOR)

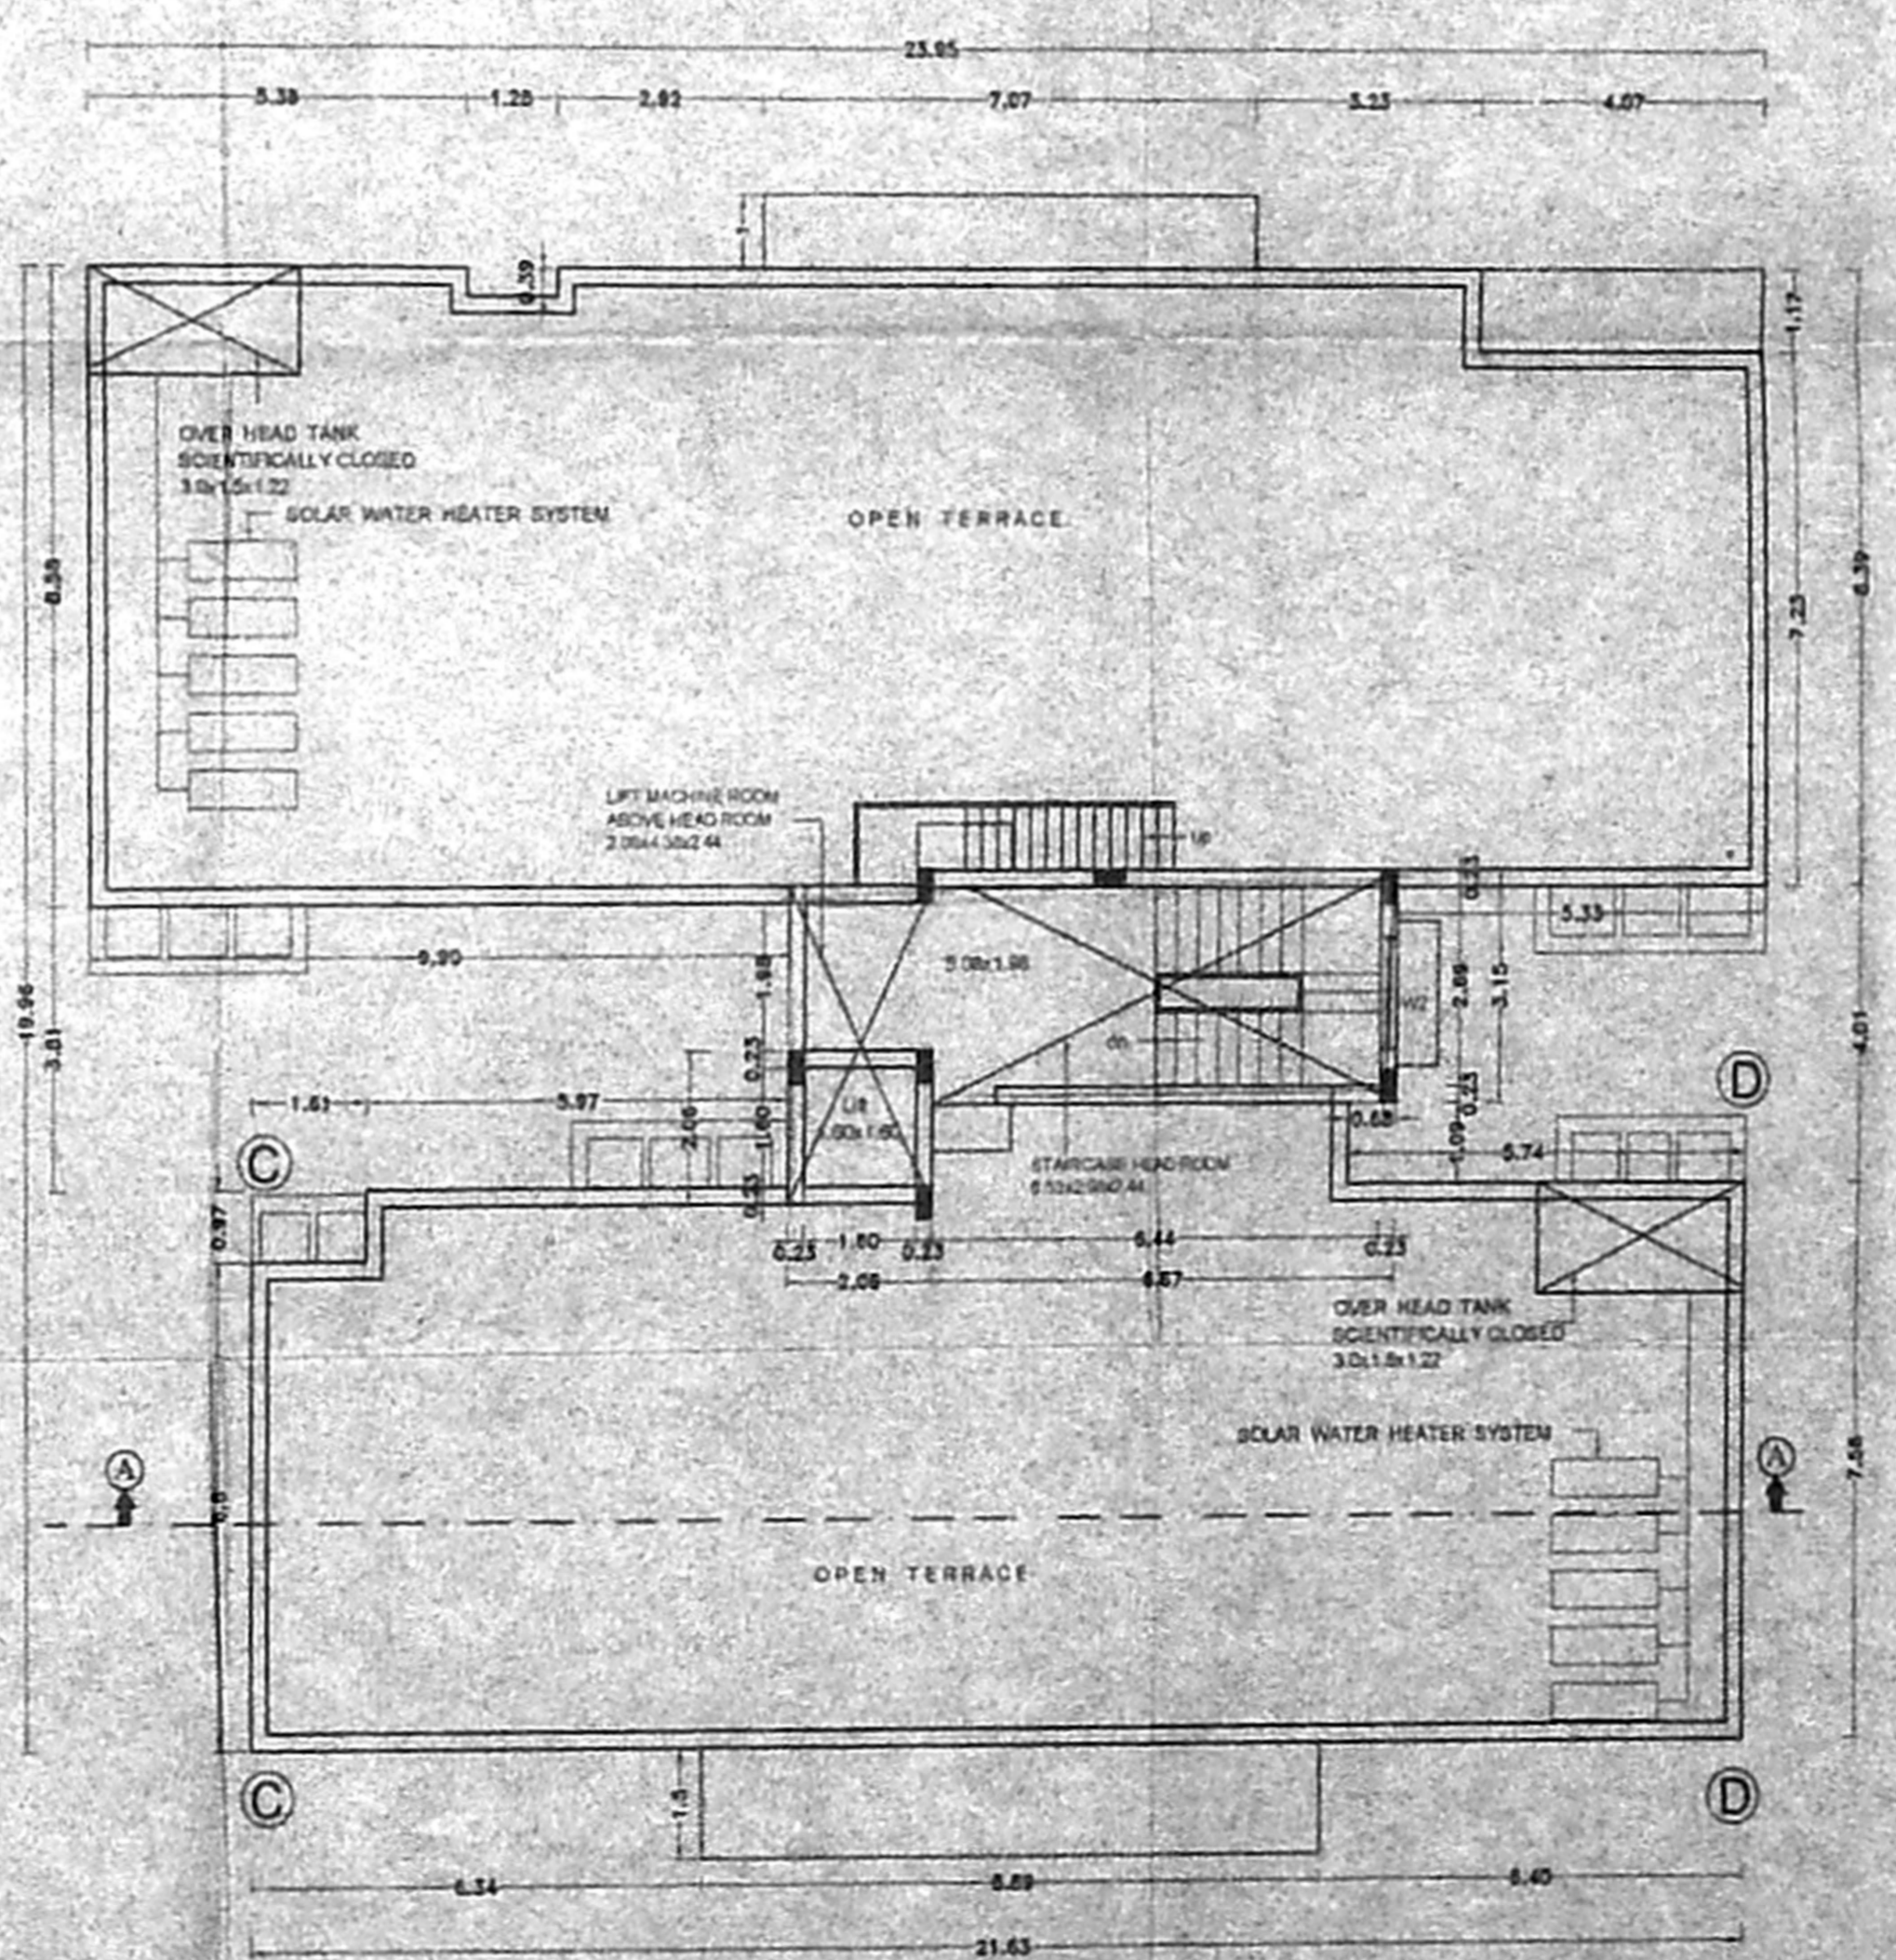

TERRACE FLOOR PLAN (BLOCK - B2)

