




ELEVATION
BLOCK-1

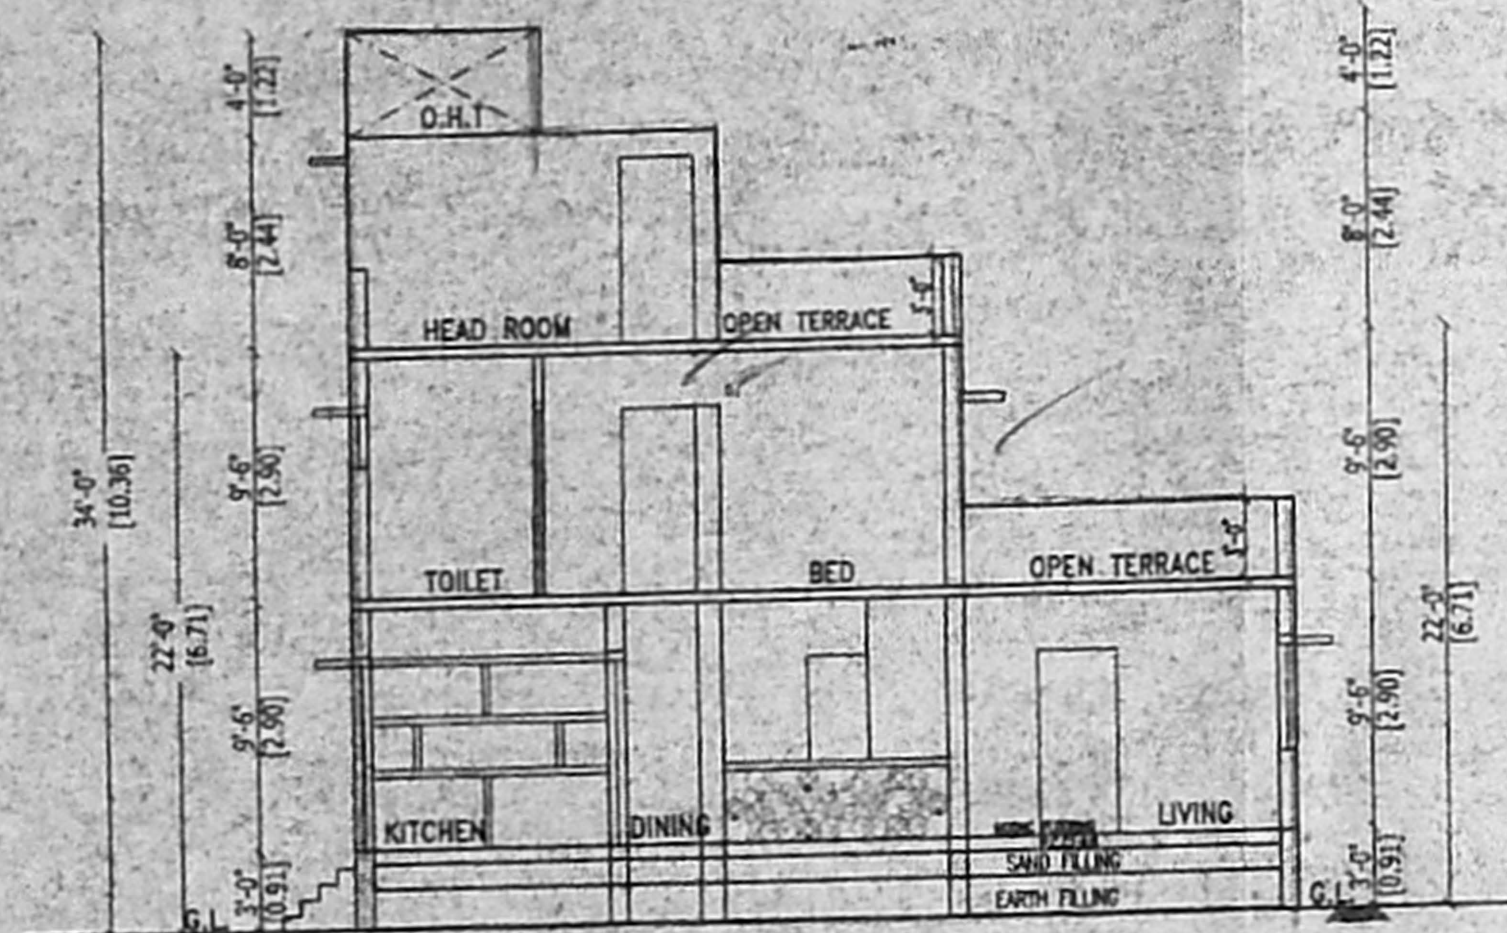


SECTION ON AB
BLOCK-1

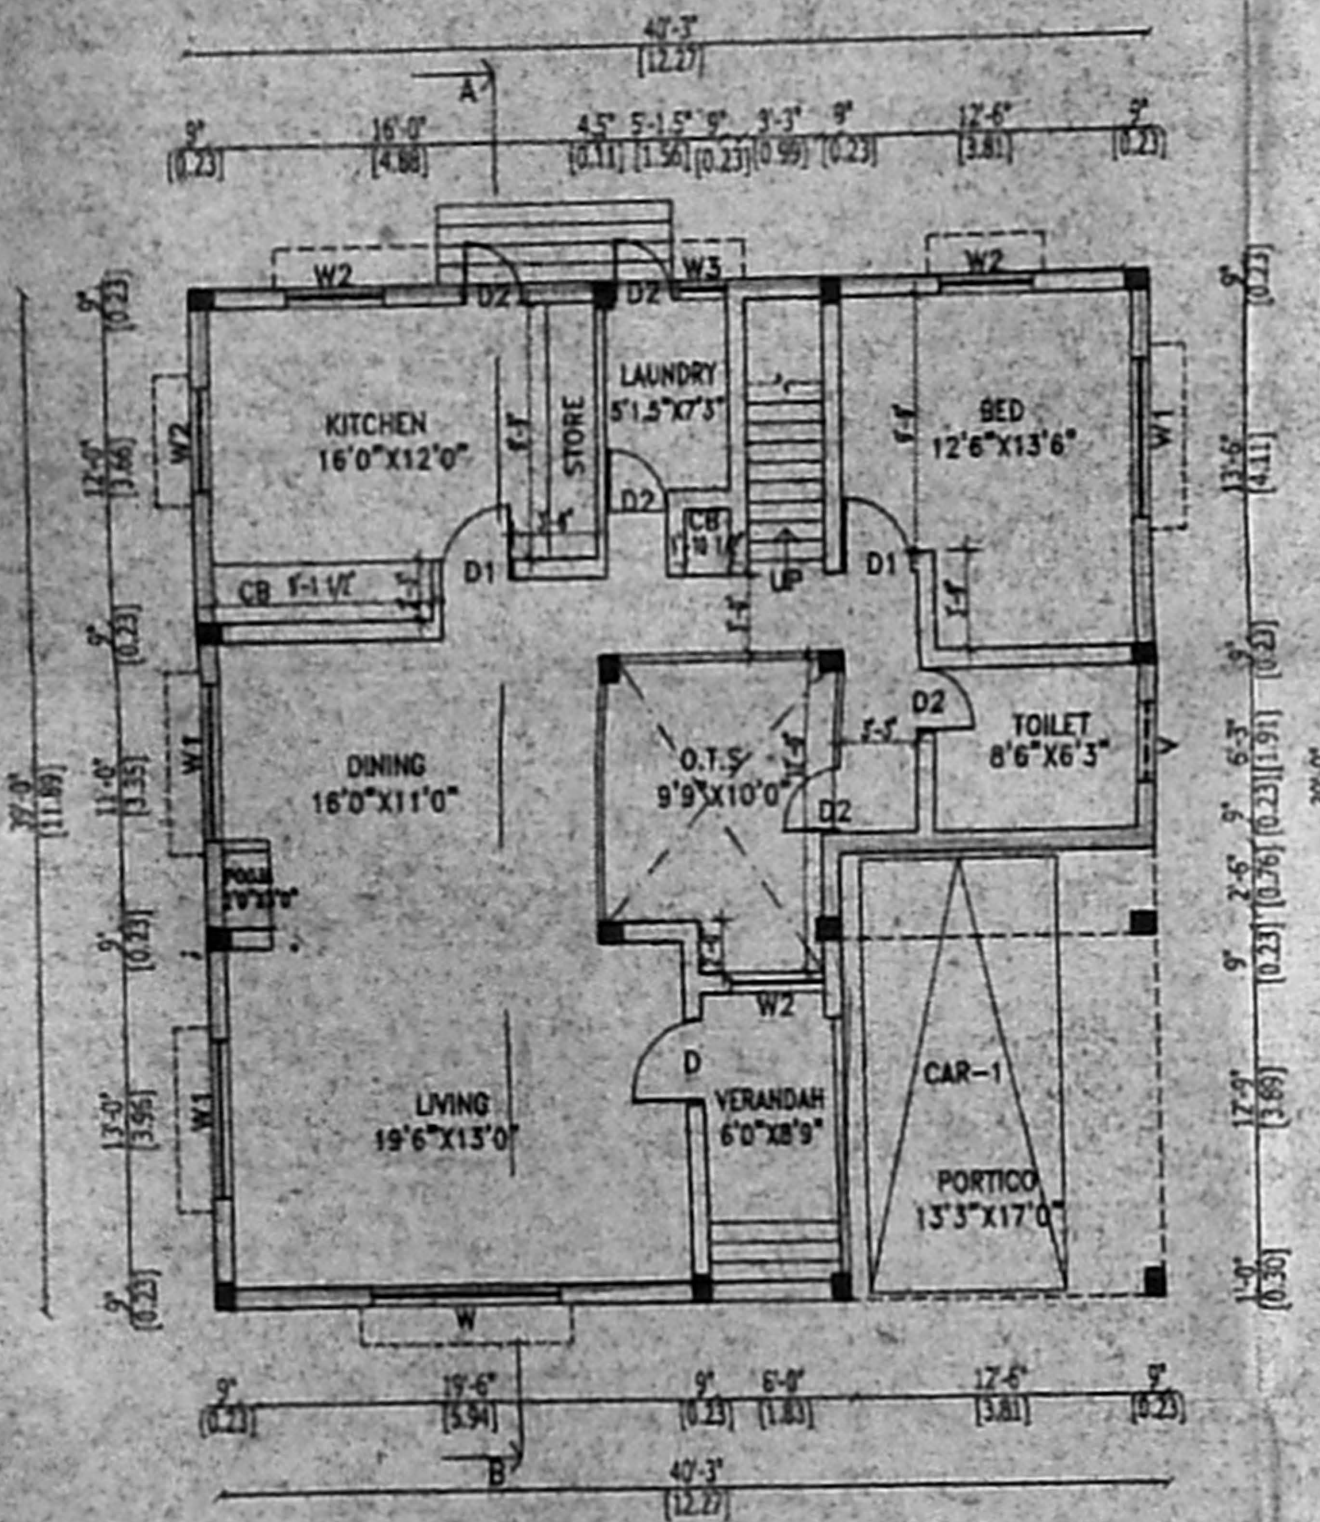

GROUND FLOOR PLAN
BLOCK-1

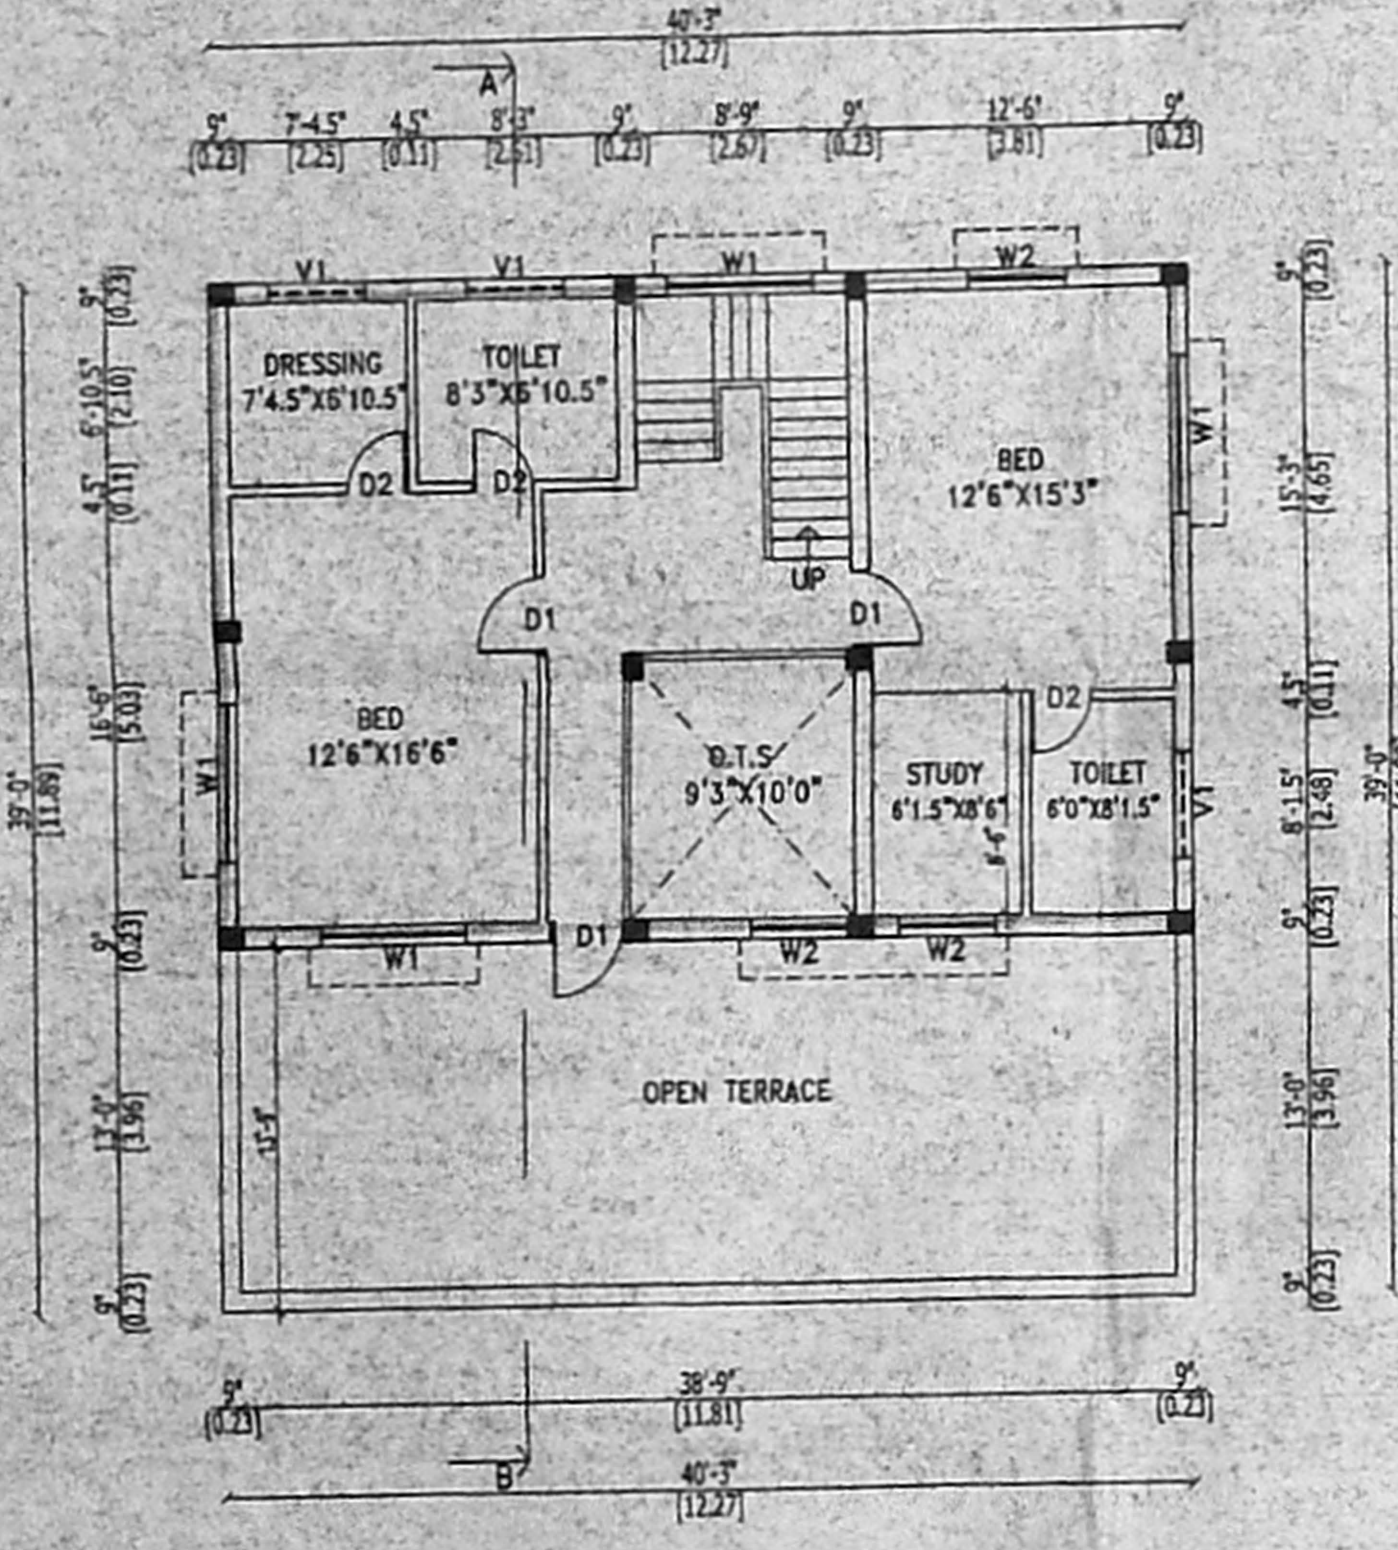

FIRST FLOOR PLAN
BLOCK-1

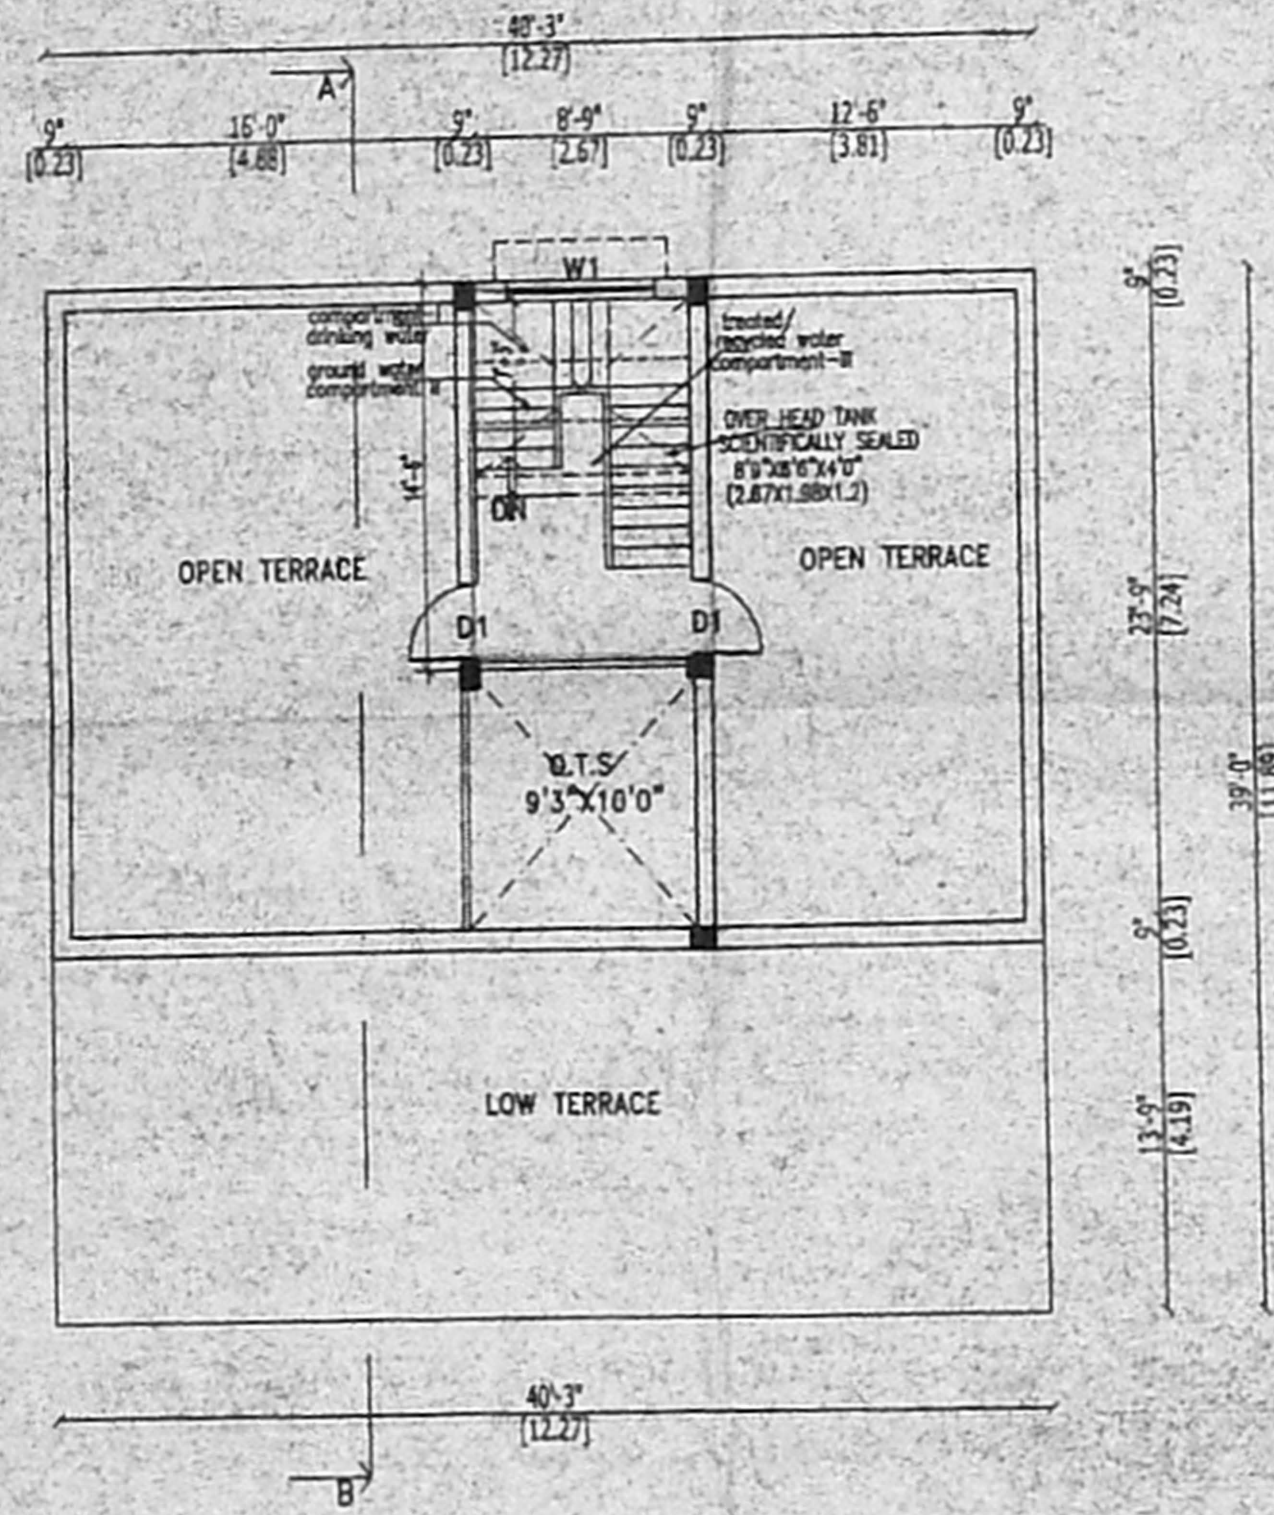

TERRACE FLOOR PLAN
BLOCK-1

திருத்திய வரைபடம்
பேர்: 6-3-2006

பெ. பெ. வ. கு. (பி) எண்: 11/3014/05
உ. த. வி. ய. எண்: 41300
கொந்தமயவு
தி. உ. கிரு. அ.

SHEET NO: 2/8 INDIVIDUAL HOUSE
BLOCK-1

PROPOSED RESIDENTIAL BUILDING
AT PLOT NO: 5, S.NO:360/3 PART, & 360/4 OF
VENGAIVASAL VILLAGE,
EARLIER APPD LAYOUT PPD/LO NO: 101 /2005
ST. THOMAS MOUNT PANCHAYAT UNION,
CHENNAI TAMBARAM TALUK
KANCHEEPURAM DISTRICT

SCHEDULE OF JOINERY:

D	DOOR	38" X 7'0"
D1	DOOR	3'0" X 7'0"
D2	DOOR	26" X 7'0"
W	WINDOW	8'0" X 4'0"
W1	WINDOW	6'0" X 4'0"
W2	WINDOW	4'0" X 4'0"
V	VENTILATOR	3'0" X 2'0"
V1	VENTILATOR	4'0" X 2'0"

- SPECIFICATION: 79x45.5
- R.C.C FRAMED STRUCTURE M20
 - BRICK WORK IN BASEMENT & SUPER STRUCTURE IN C.M 1:5
 - WALLS ARE PLASTERED BY CEMENT MORTAR 1:5
 - WALLS ARE PAINTED BY CEMENT PAINT
 - UNTEL OVER OPENING
 - JOINERY WORK IN TEAK WOOD
 - ROOF COVERED BY RCC SLAB
 - ALL RCC WORK IN M20
 - WEATHERING COURSE LAID OVER RCC SLAB WITH PROPER SLOPE

AREA STATEMENT	SQ. MTR	SQ. FT
GROUND FLOOR	136.93	1474.0
FIRST FLOOR	85.82	924.0
TOTAL FLOOR AREA	222.75	2398.0


CAR PARKING REQUIRED: 2 NOS

COLOUR INDEX:	NORTH POINT
PROPOSED	
ROAD	
BOUNDARY	
SCALE - 1:100 or 1"=8'0"	DATE: 7/11/05


For GARDEN HOME
Partner
OWNER: G. Balachandran

Pa. LANGOVAN, B.E. MPP. AITP.,
Licensed Building Surveyor
Class - I No. A96
Chennai Corporation
No: 14, 5th Street, R.V. Nagar,
Chennai-600020. Phone: 4405000-
LICENSED SURVEYOR


SHEET NO:3/8 INDIVIDUAL HOUSE BLOCK-2
 PROPOSED RESIDENTIAL BUILDING
 AT PLOT NO: 5, S.NO:360/3 PART. & 360/4 OF VENGAIVASAL VILLAGE,
 EARLIER APPD LAYOUT PPD/LO NO: 101/2005 ST. THOMAS MOUNT PANCHAYAT UNION,
 CHENNAI TAMBARAM TALUK KANCHEEPURAM DISTRICT

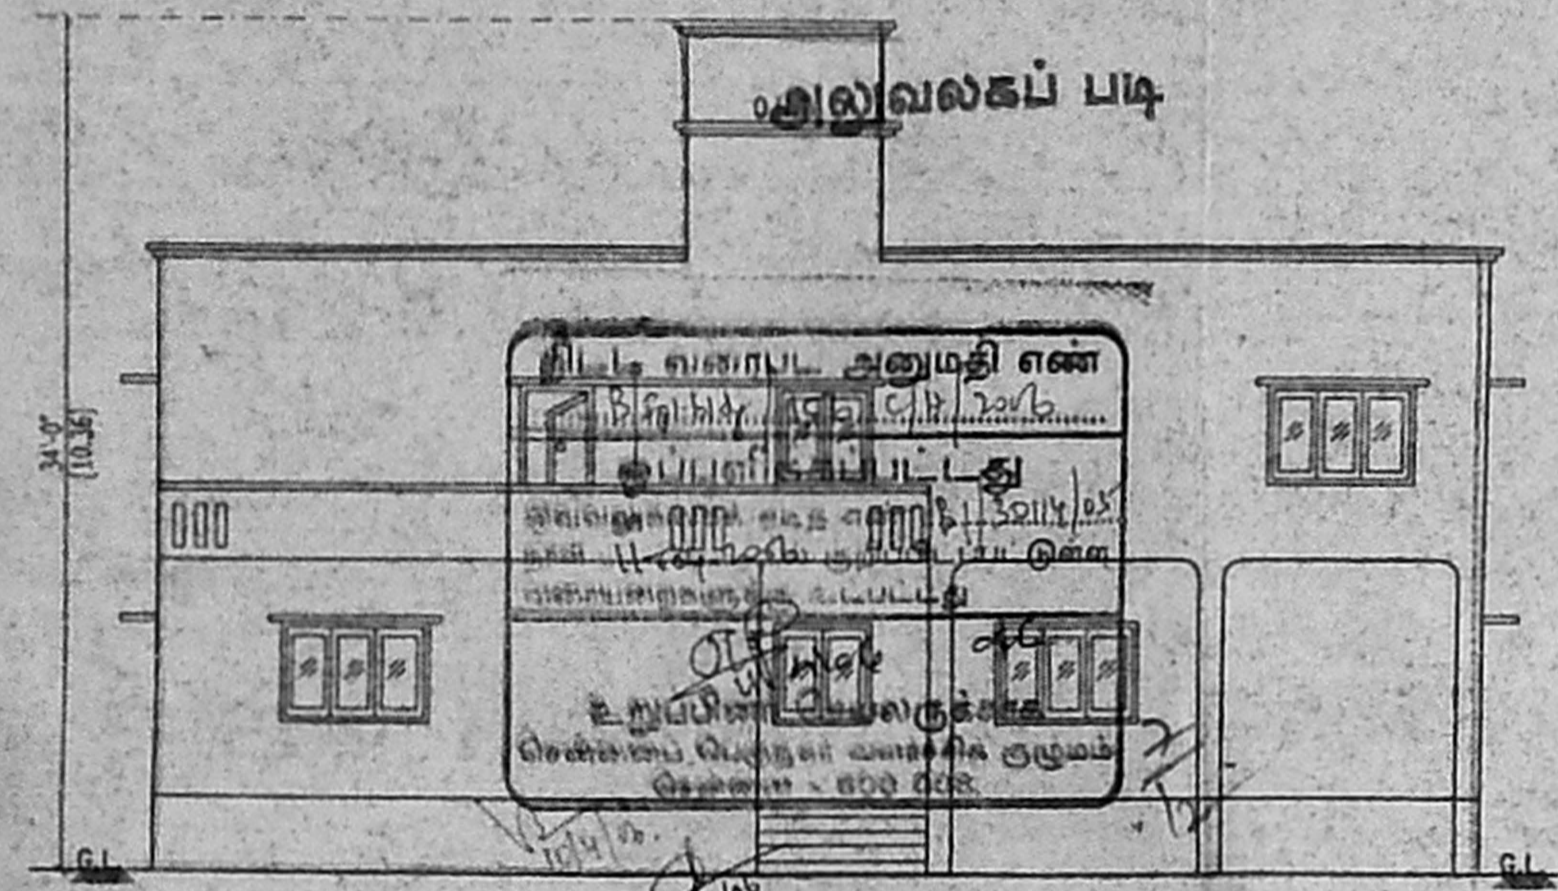


ELEVATION BLOCK-2

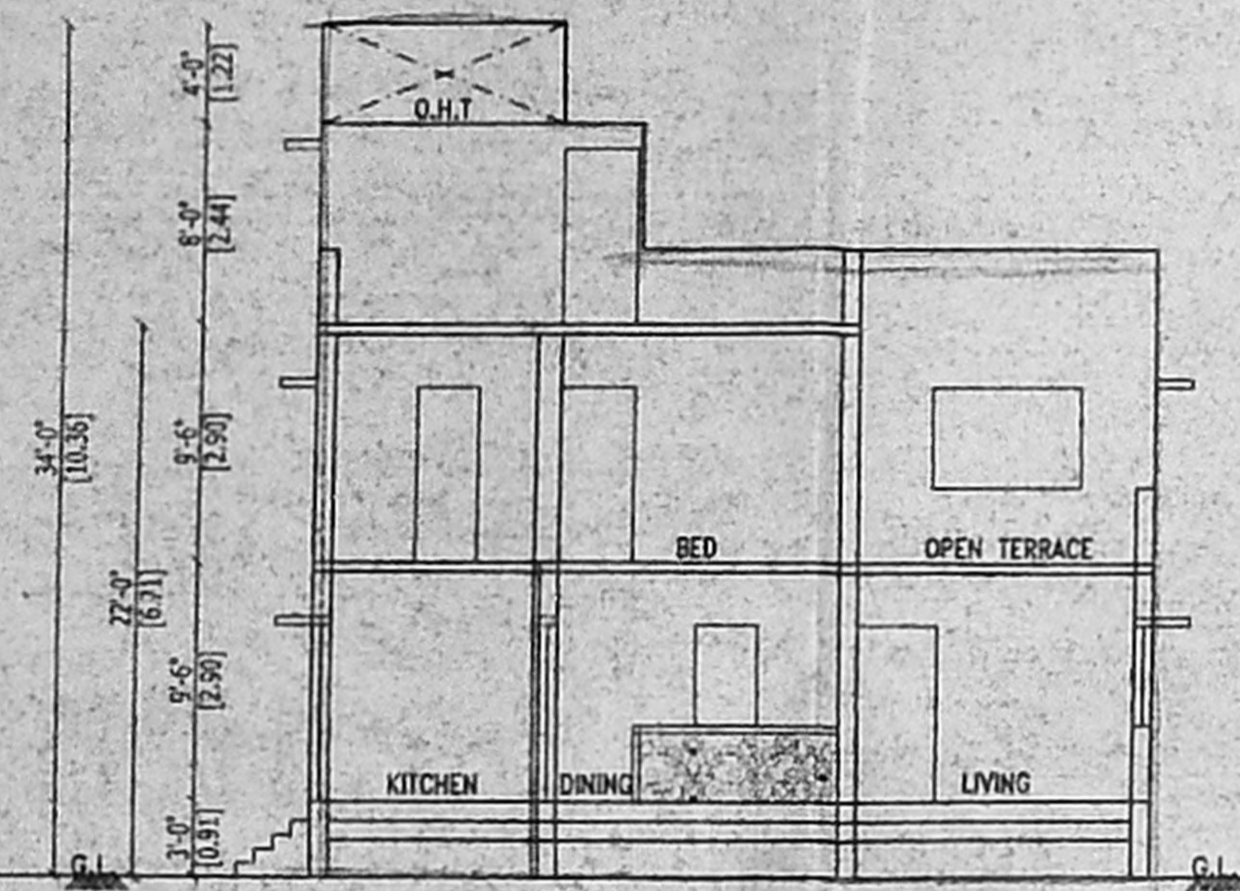


SECTION ON AB BLOCK-2

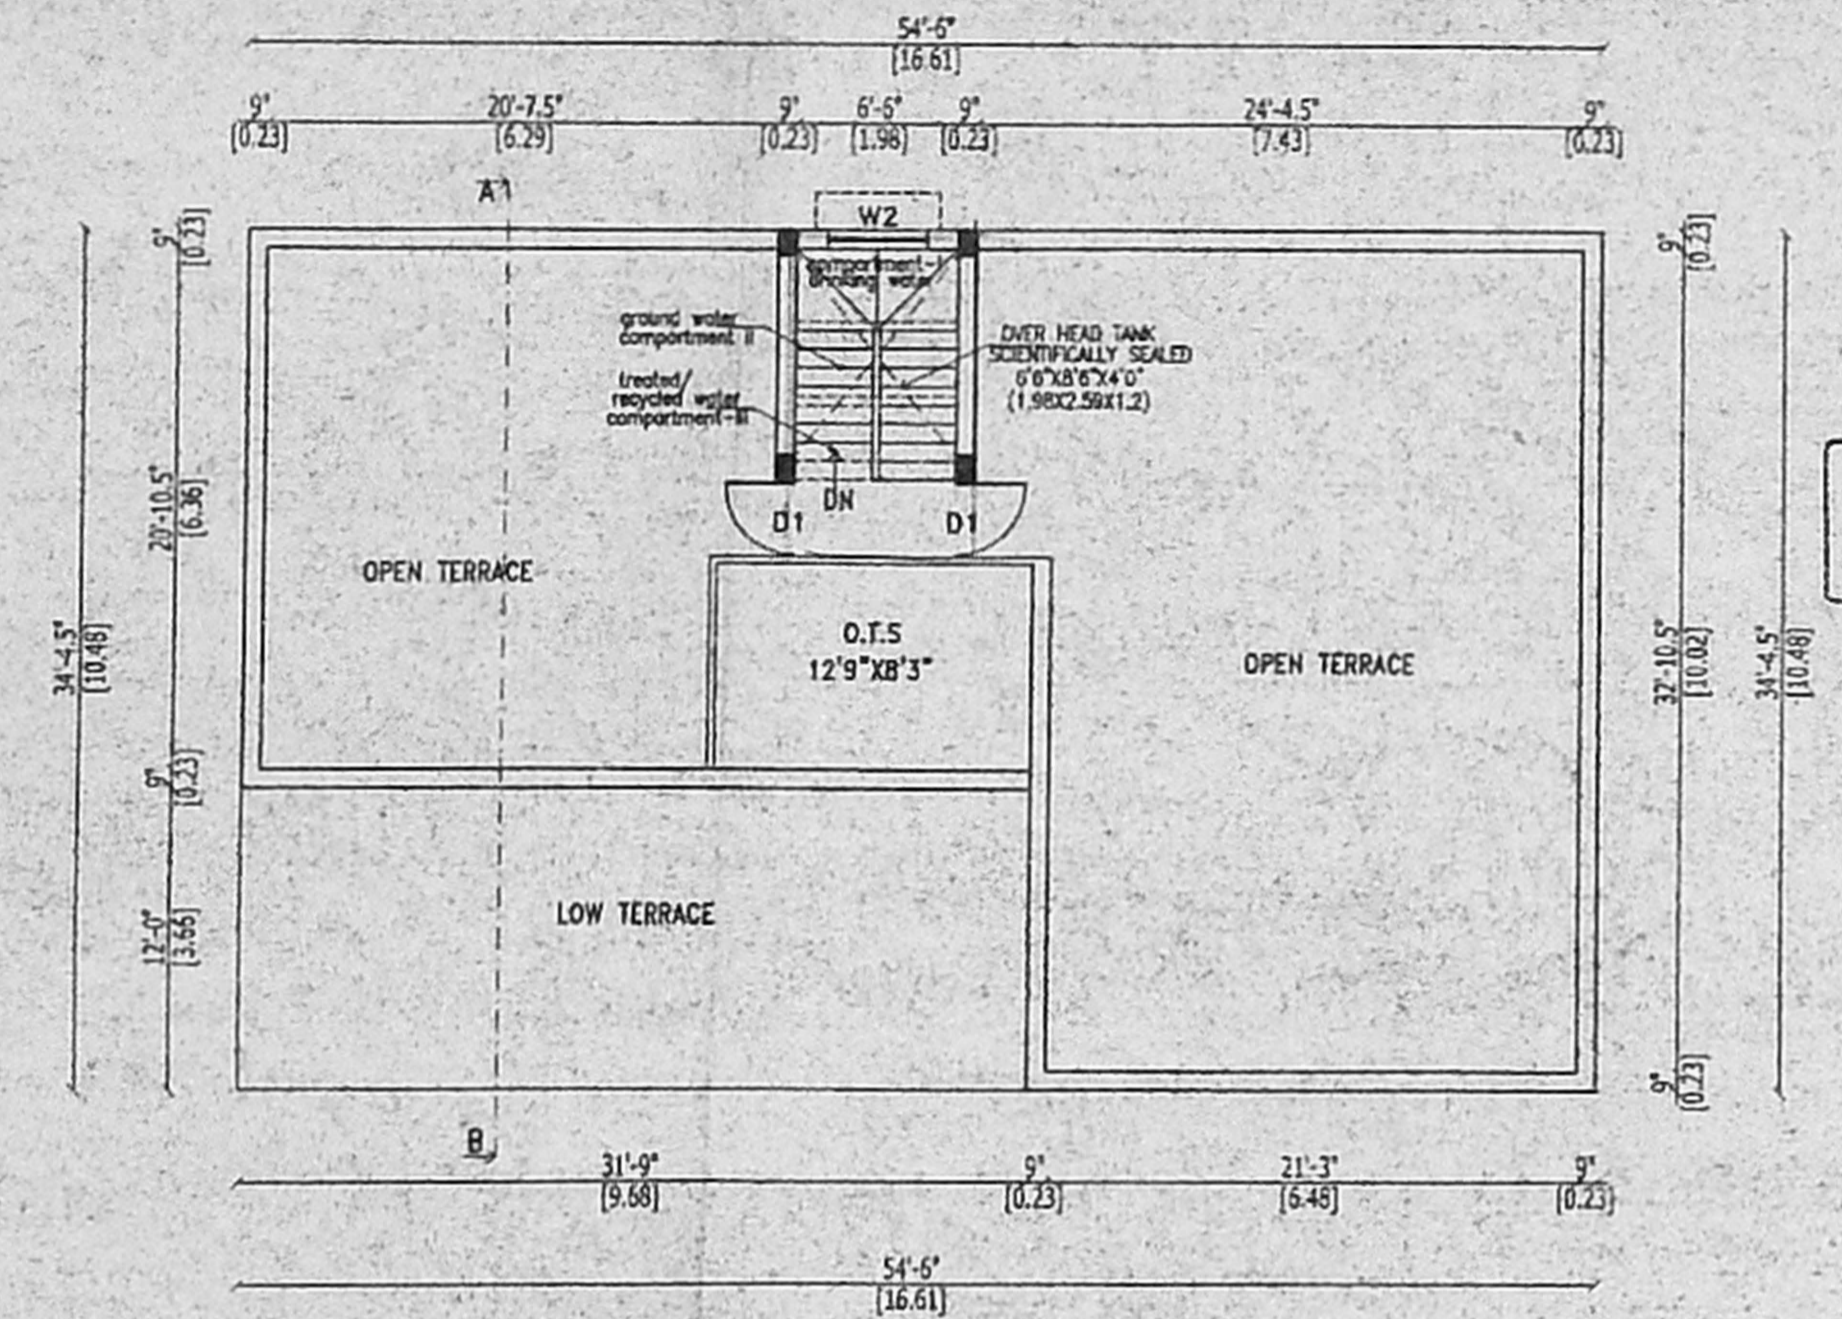

TERRACE FLOOR PLAN BLOCK-2

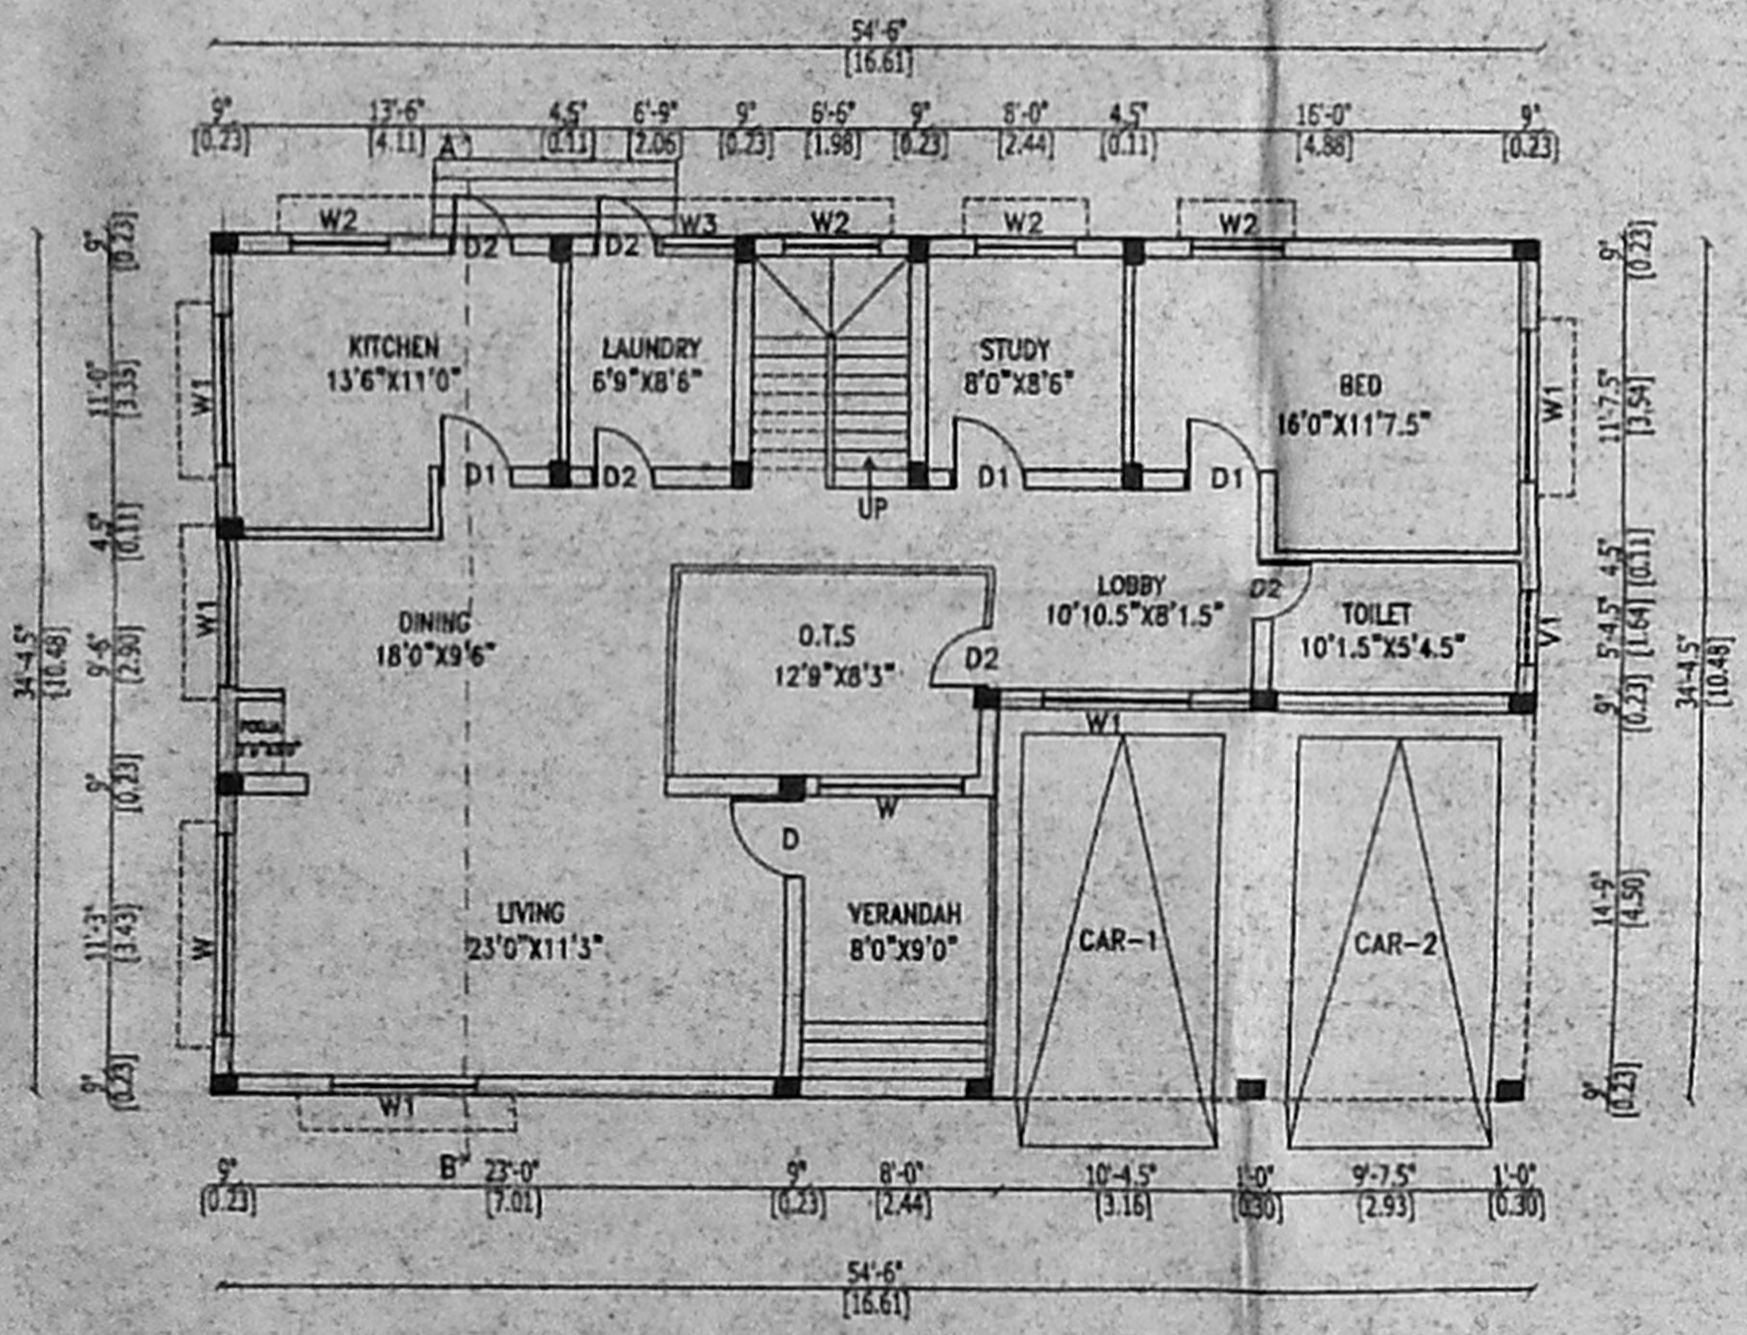

GROUND FLOOR PLAN BLOCK-2

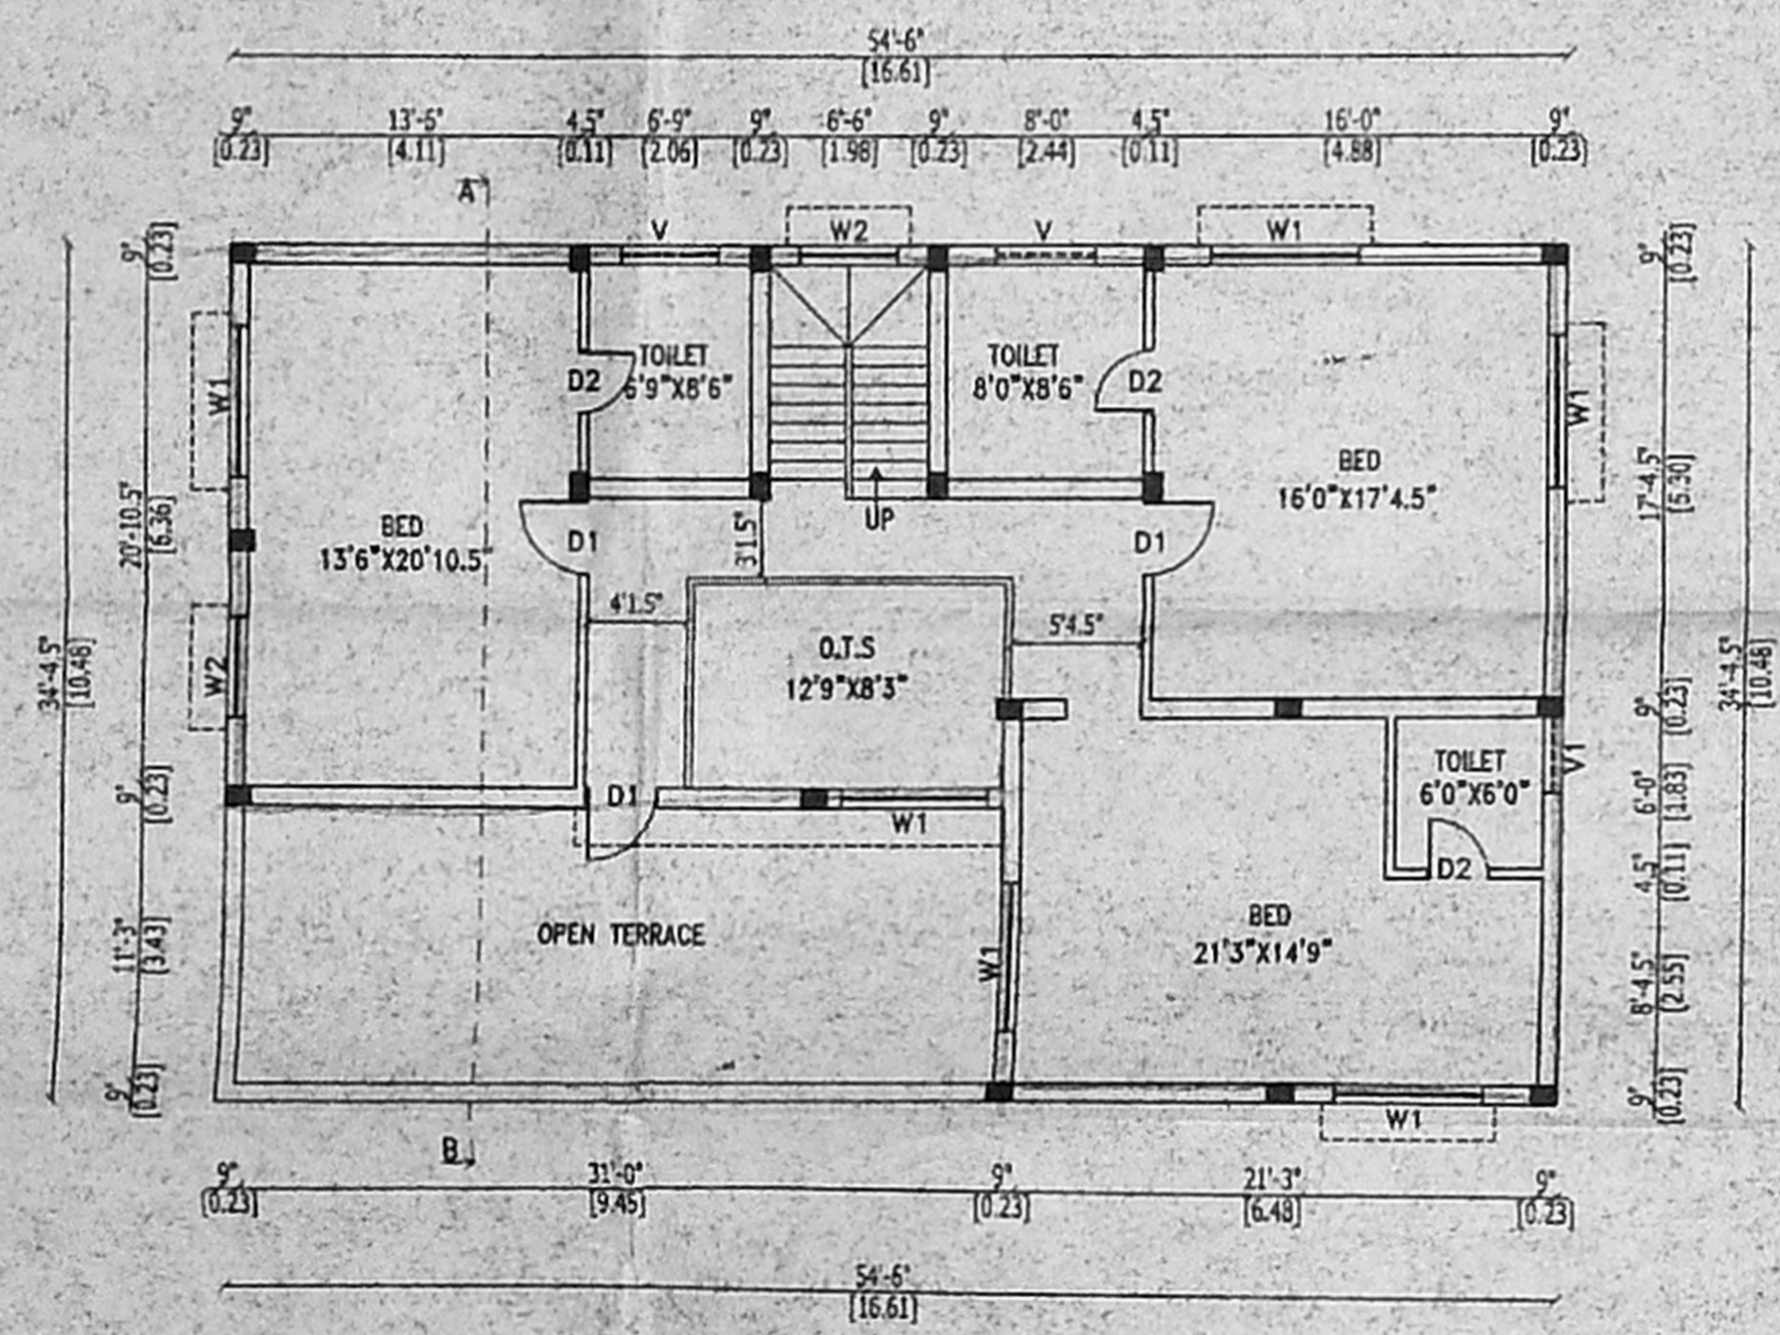

FIRST FLOOR PLAN BLOCK-2

SCHEDULE OF JOINERY

சிறுத்தி (Small) DOOR	36" X 70"
பூசை (Large) DOOR	30" X 70"
பூசை DOOR	26" X 70"
பூசை WINDOW	80" X 40"
பூசை WINDOW	60" X 40"
பூசை WINDOW	40" X 40"
பூசை VENTILATOR	30" X 20"
பூசை VENTILATOR	40" X 20"

- SPECIFICATION**
- RCC FRAMED STRUCTURE M20
 - BRICK WORK IN BASEMENT & SUPER STRUCTURE in C.M 1:5
 - WALLS ARE PLASTERED BY CEMENT MORTAR 1:5
 - WALLS ARE PAINTED BY CEMENT PAINT
 - INTEL OVER OPENING
 - JOINERY WORK IN TEAK WOOD
 - ROOF COVERED BY RCC SLAB
 - ALL RCC WORK IN M20
 - WEATHERING COURSE LAID OVER RCC SLAB WITH PROPER SLOPE

AREA STATEMENT

	SQ.MTR	SQ.FT
GROUND FLOOR	164.27	1768.0
FIRST FLOOR	128.87	1387.0
TOTAL FLOOR AREA	293.14	3155.0

CAR PARKING REQUIRED: 3 NOS

COLOUR INDEX	NORTH POINT
PROPOSED	
ROAD	
BOUNDARY	
SCALE: 1:100 or 1"=8'0"	DATE: 7/11/2005

For GARDEN HOME
 Partner
 G. Balachandran
 OWNER:

Pa. ILANGOVAAN, B.E. SITP AITP
 Licensed Building Surveyor
 Class-1 No. 696
 Chennai Corporation
 No: 14, 5th Street, B.V. Nagar,
 Adyar, Chennai-600 019. Phone: 44050000
 LICENSED SURVEYOR

சென்னை நகராட்சி
 திட்டம் 6.3.2005
 பி.பி.சி. (1)
 த. எண் 74x60.5
 உத்தியோகம்
 கட்டிடத்திட்டம்
 தி. உ. கிட்டி
 உ.தி.அ. கிட்டி

SHEET NO: 4/8 TWIN HOUSES BLOCK-3, 4, & 5

PROPOSED RESIDENTIAL BUILDING AT PLOT NO. 5, S.NO:360/3 PART, & 360/4 OF VENGAIVASAL VILLAGE, EARLIER APPD LAYOUT PPD/LO NO: 101/2005 ST. THOMAS MOUNT PANCHAYAT UNION, CHENNAI, TAMBARAM TALUK KANCHEEPURAM DISTRICT

SCHEDULE OF JOINERY:



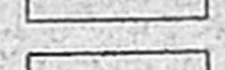

D	DOOR	36" X 70"
D1	DOOR	30" X 70"
D2	DOOR	26" X 70"
F/D	DOOR & WINDOW	80" X 70"
W	WINDOW	60" X 40"
W1	WINDOW	50" X 40"
W2	WINDOW	40" X 40"
V	VENTILATOR	26" X 40"

- SPECIFICATION:**
- R.C.C FRAMED STRUCTURE M20
 - BRICK WORK IN BASEMENT & SUPER STRUCTURE IN C.M.1:5
 - WALLS ARE PLASTERED BY CEMENT MORTAR 1:5
 - WALLS ARE PAINTED BY CEMENT PAINT
 - LINTEL OVER OPENING
 - JOINERY WORK IN TEAK WOOD
 - ROOF COVERED BY RCC SLAB
 - ALL RCC WORK IN M20
 - WEATHERING COURSE LAID OVER RCC SLAB WITH PROPER SLOPE

AREA STATEMENT:

	SQ.MTR	SQ.FT
GROUND FLOOR	199.96	2152.0
FIRST FLOOR	119.72	1289.0
TOTAL FLOOR AREA	319.68	3441.0

NO OF CAR PARKING REQUIRED : 2

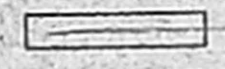
COLOUR INDEX:	NORTH POINT:
PROPOSED 	
ROAD 	
BOUNDARY 	
SCALE - 1:100 or 1"=80"	DATE : 7/11/2005

For GARDEN HOME
 Partner
 Gr. Balachandran
 OWNER 74x60.5


74x60.5
 Pn. LANGOVAN, B.E. MTP. AITP,
 Licensed Building Surveyor
 Class-1 No. 406
 Chennai Corporation
 No: 14, 5th Street, D.V. Nagar,
 Adyar, Chennai-600020. Phone: 4405042

LICENSED SURVEYOR


அலுவலகப் படம்

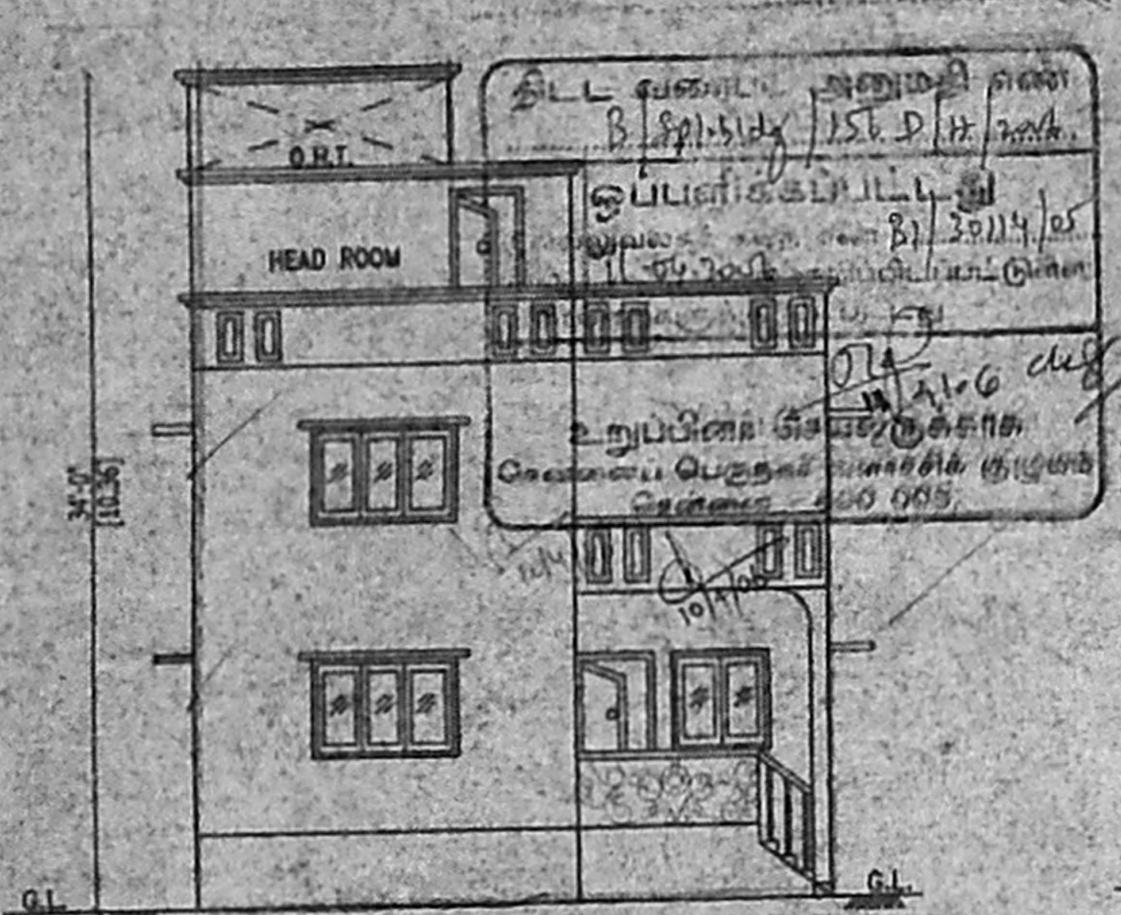


ELEVATION BLOCK-3, 4, & 6

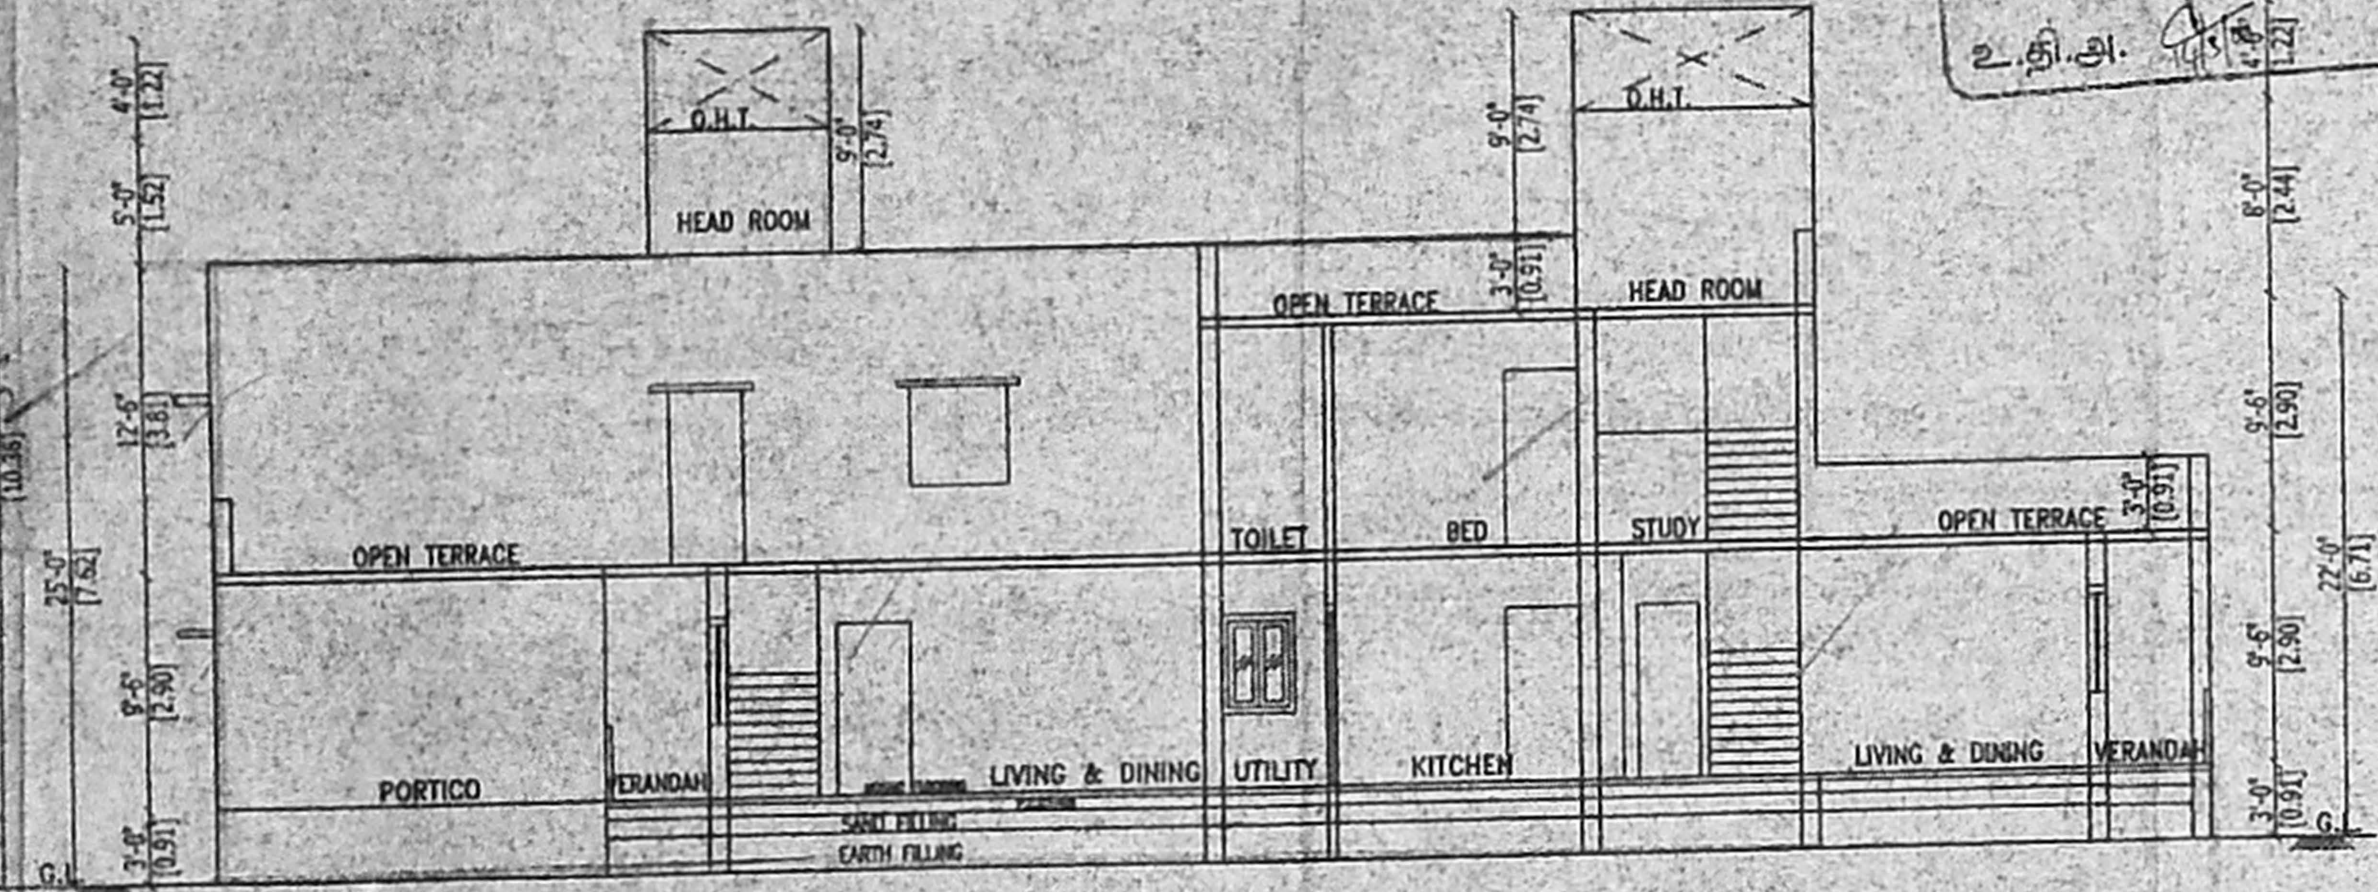


SECTION ON AB BLOCK-3, 4, & 5

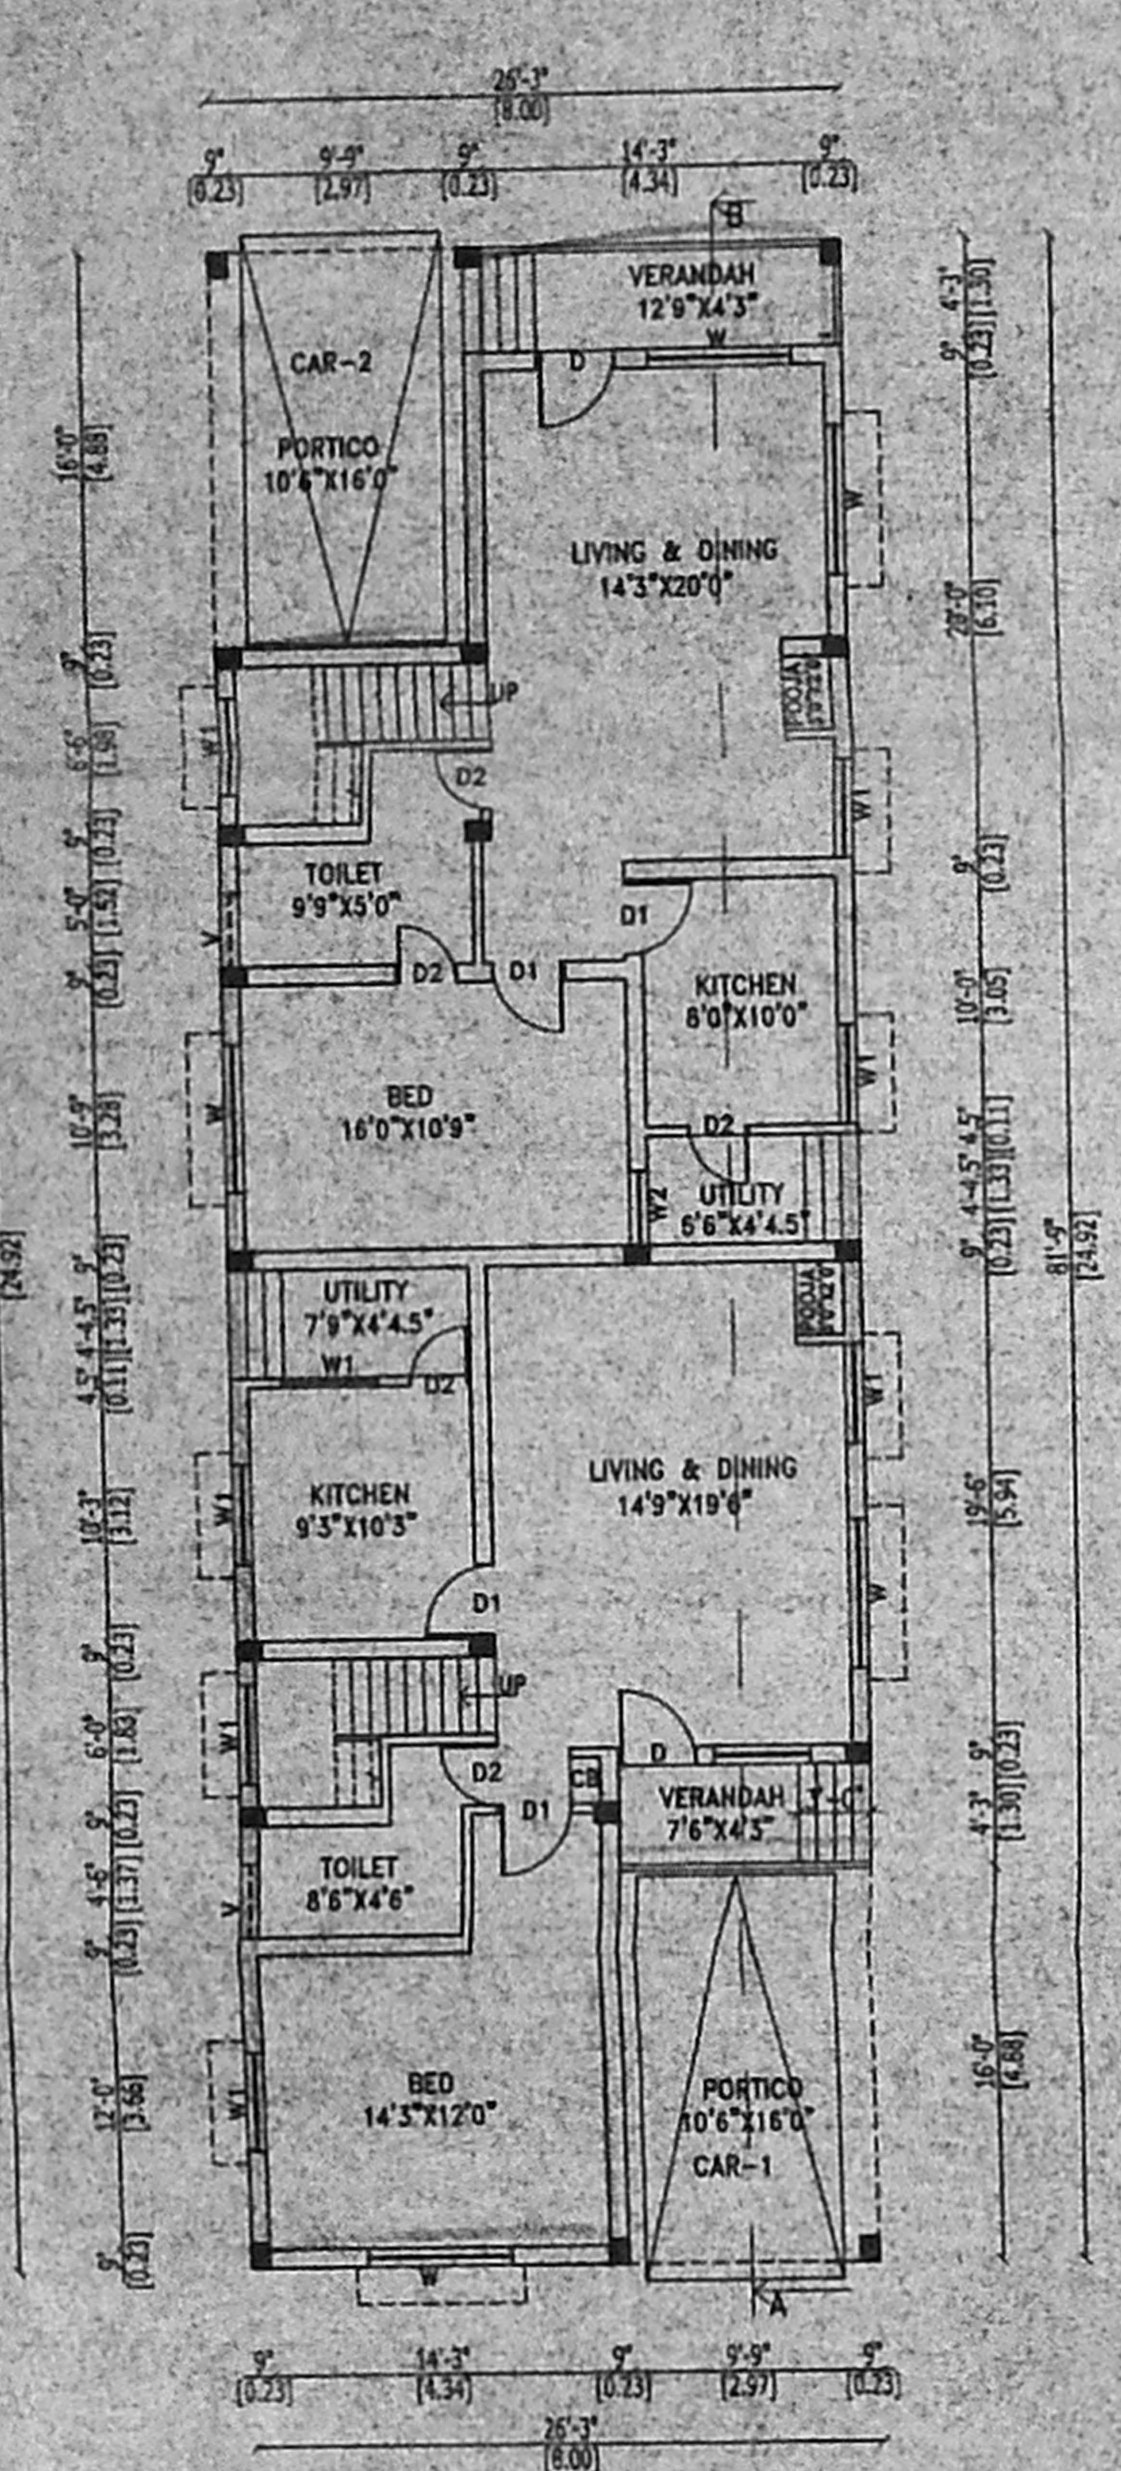

GROUND FLOOR PLAN BLOCK-3, 4, & 5

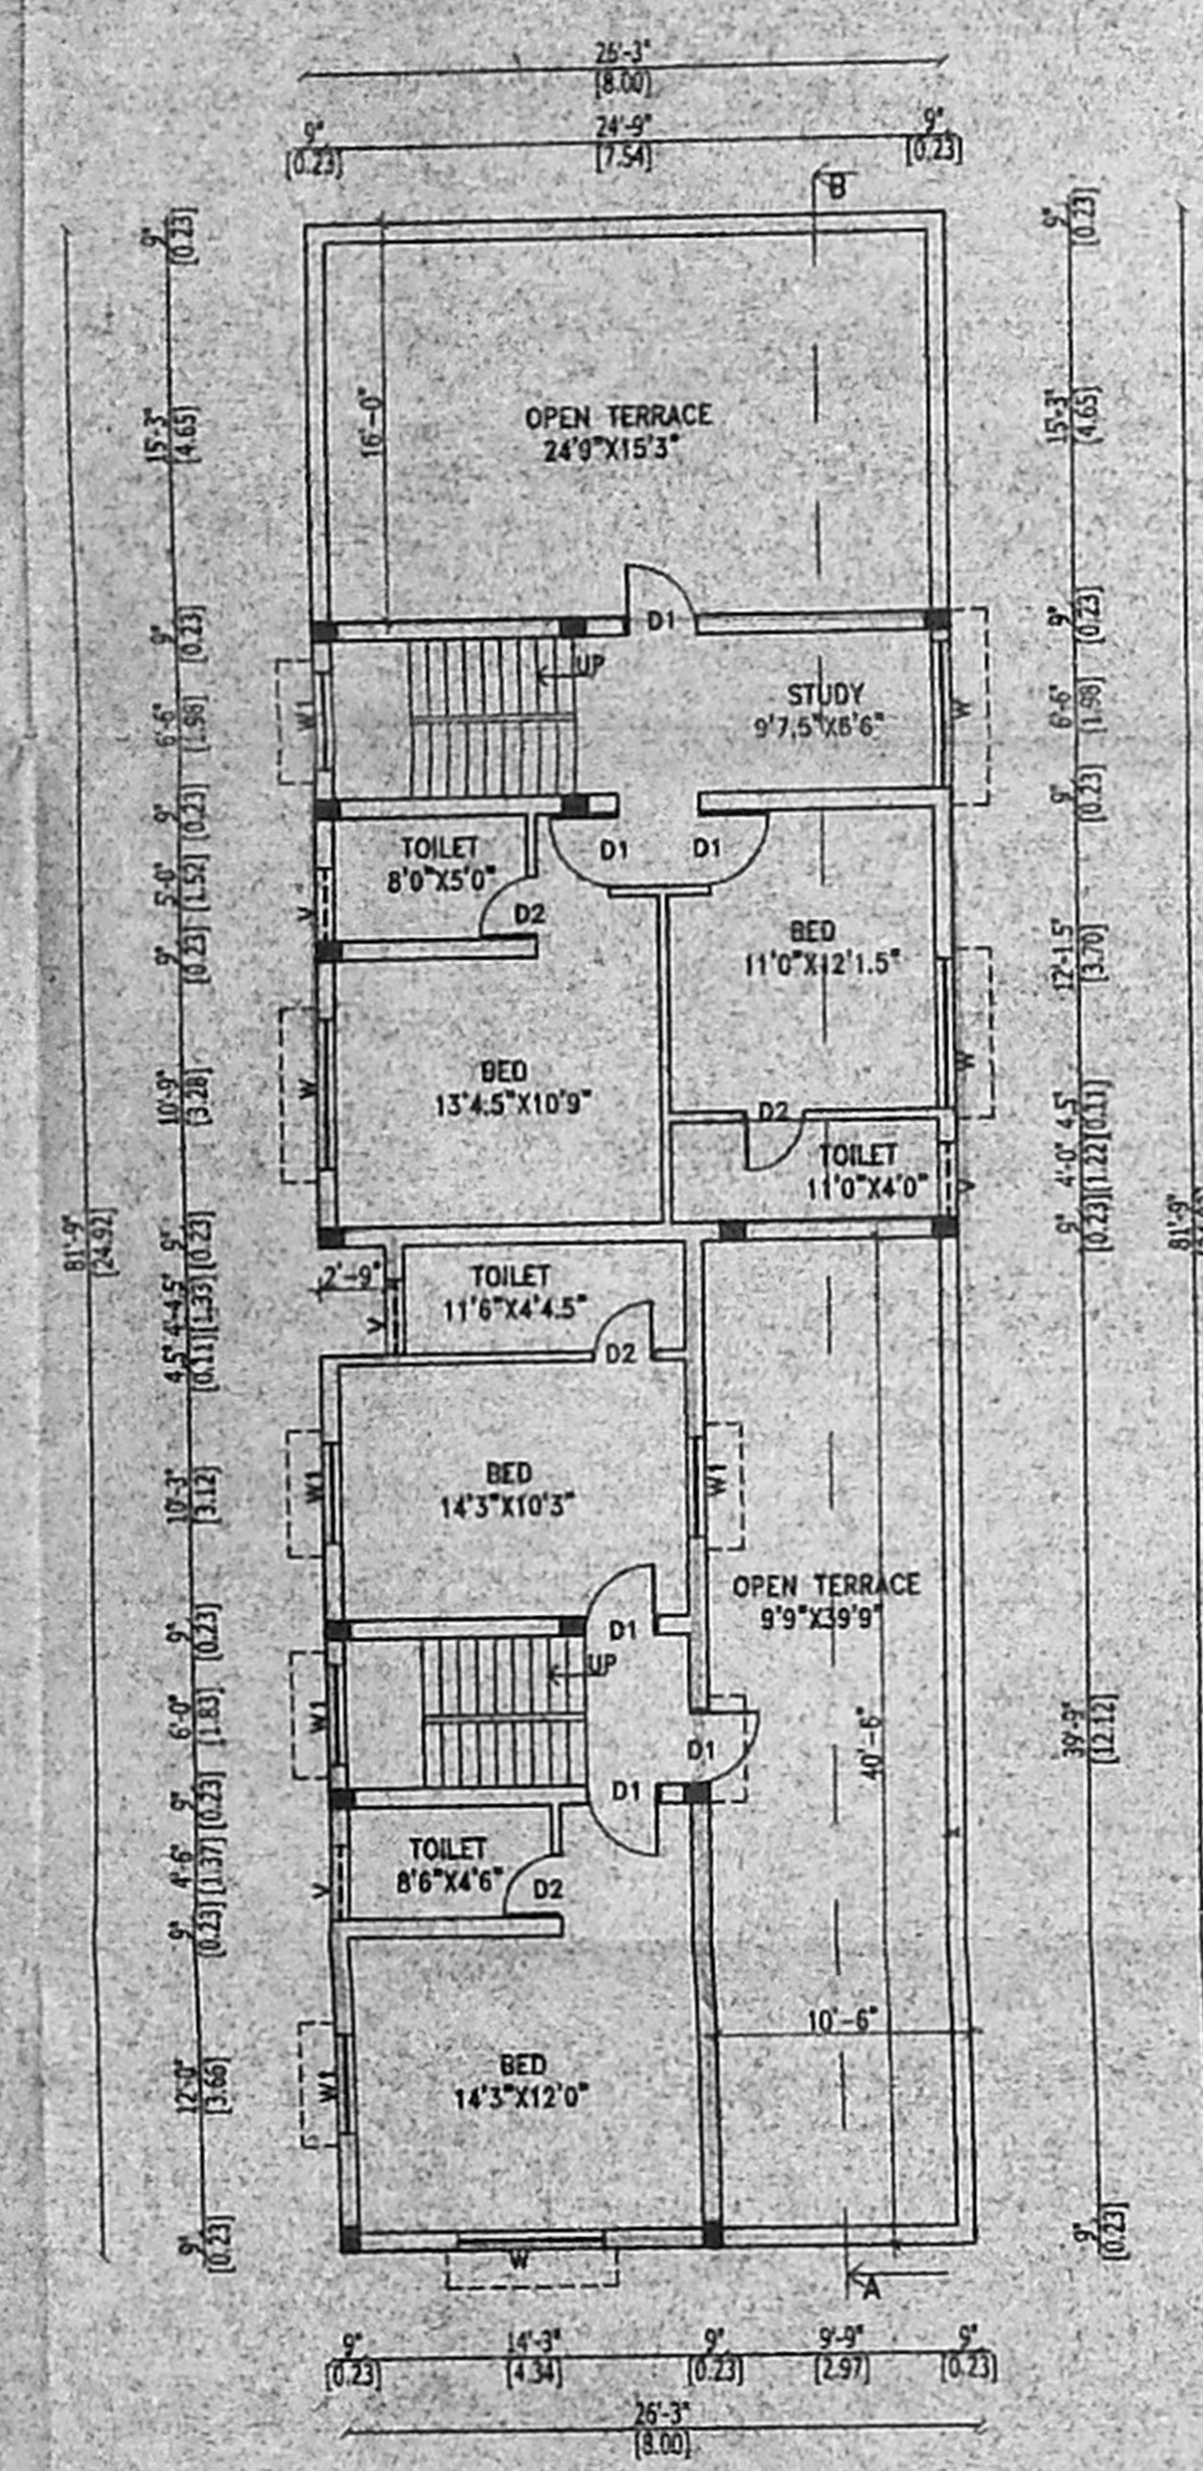


FIRST FLOOR PLAN BLOCK-3, 4, & 5

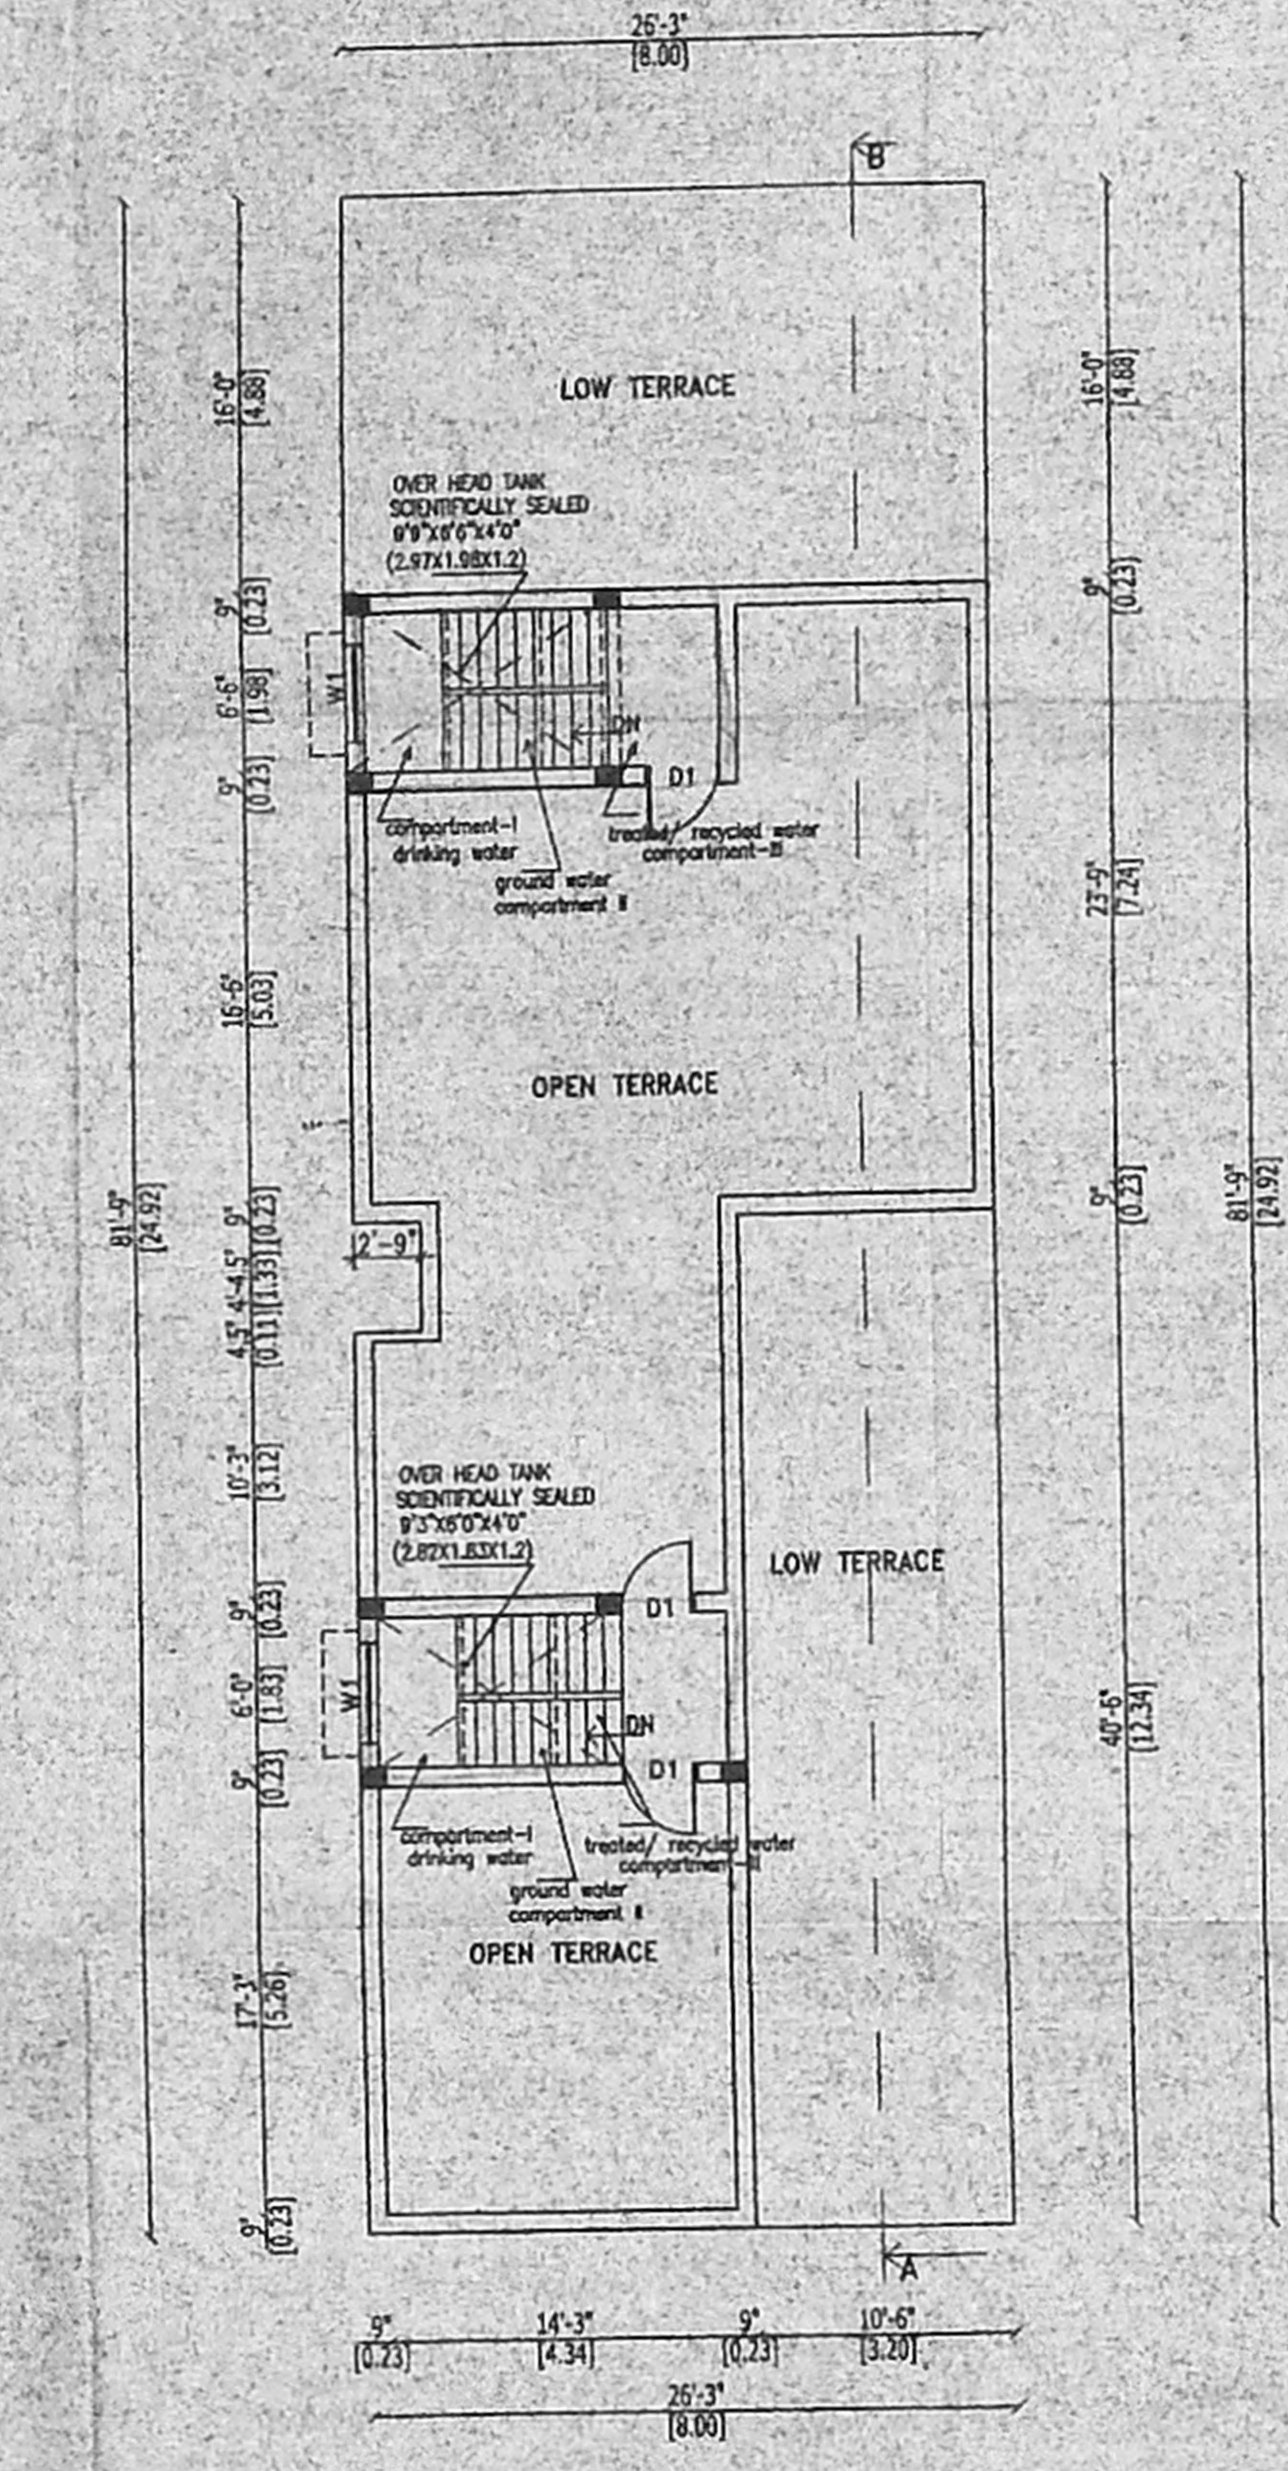


TERRACE FLOOR PLAN BLOCK-3, 4, & 5


அலுவலகப் படி

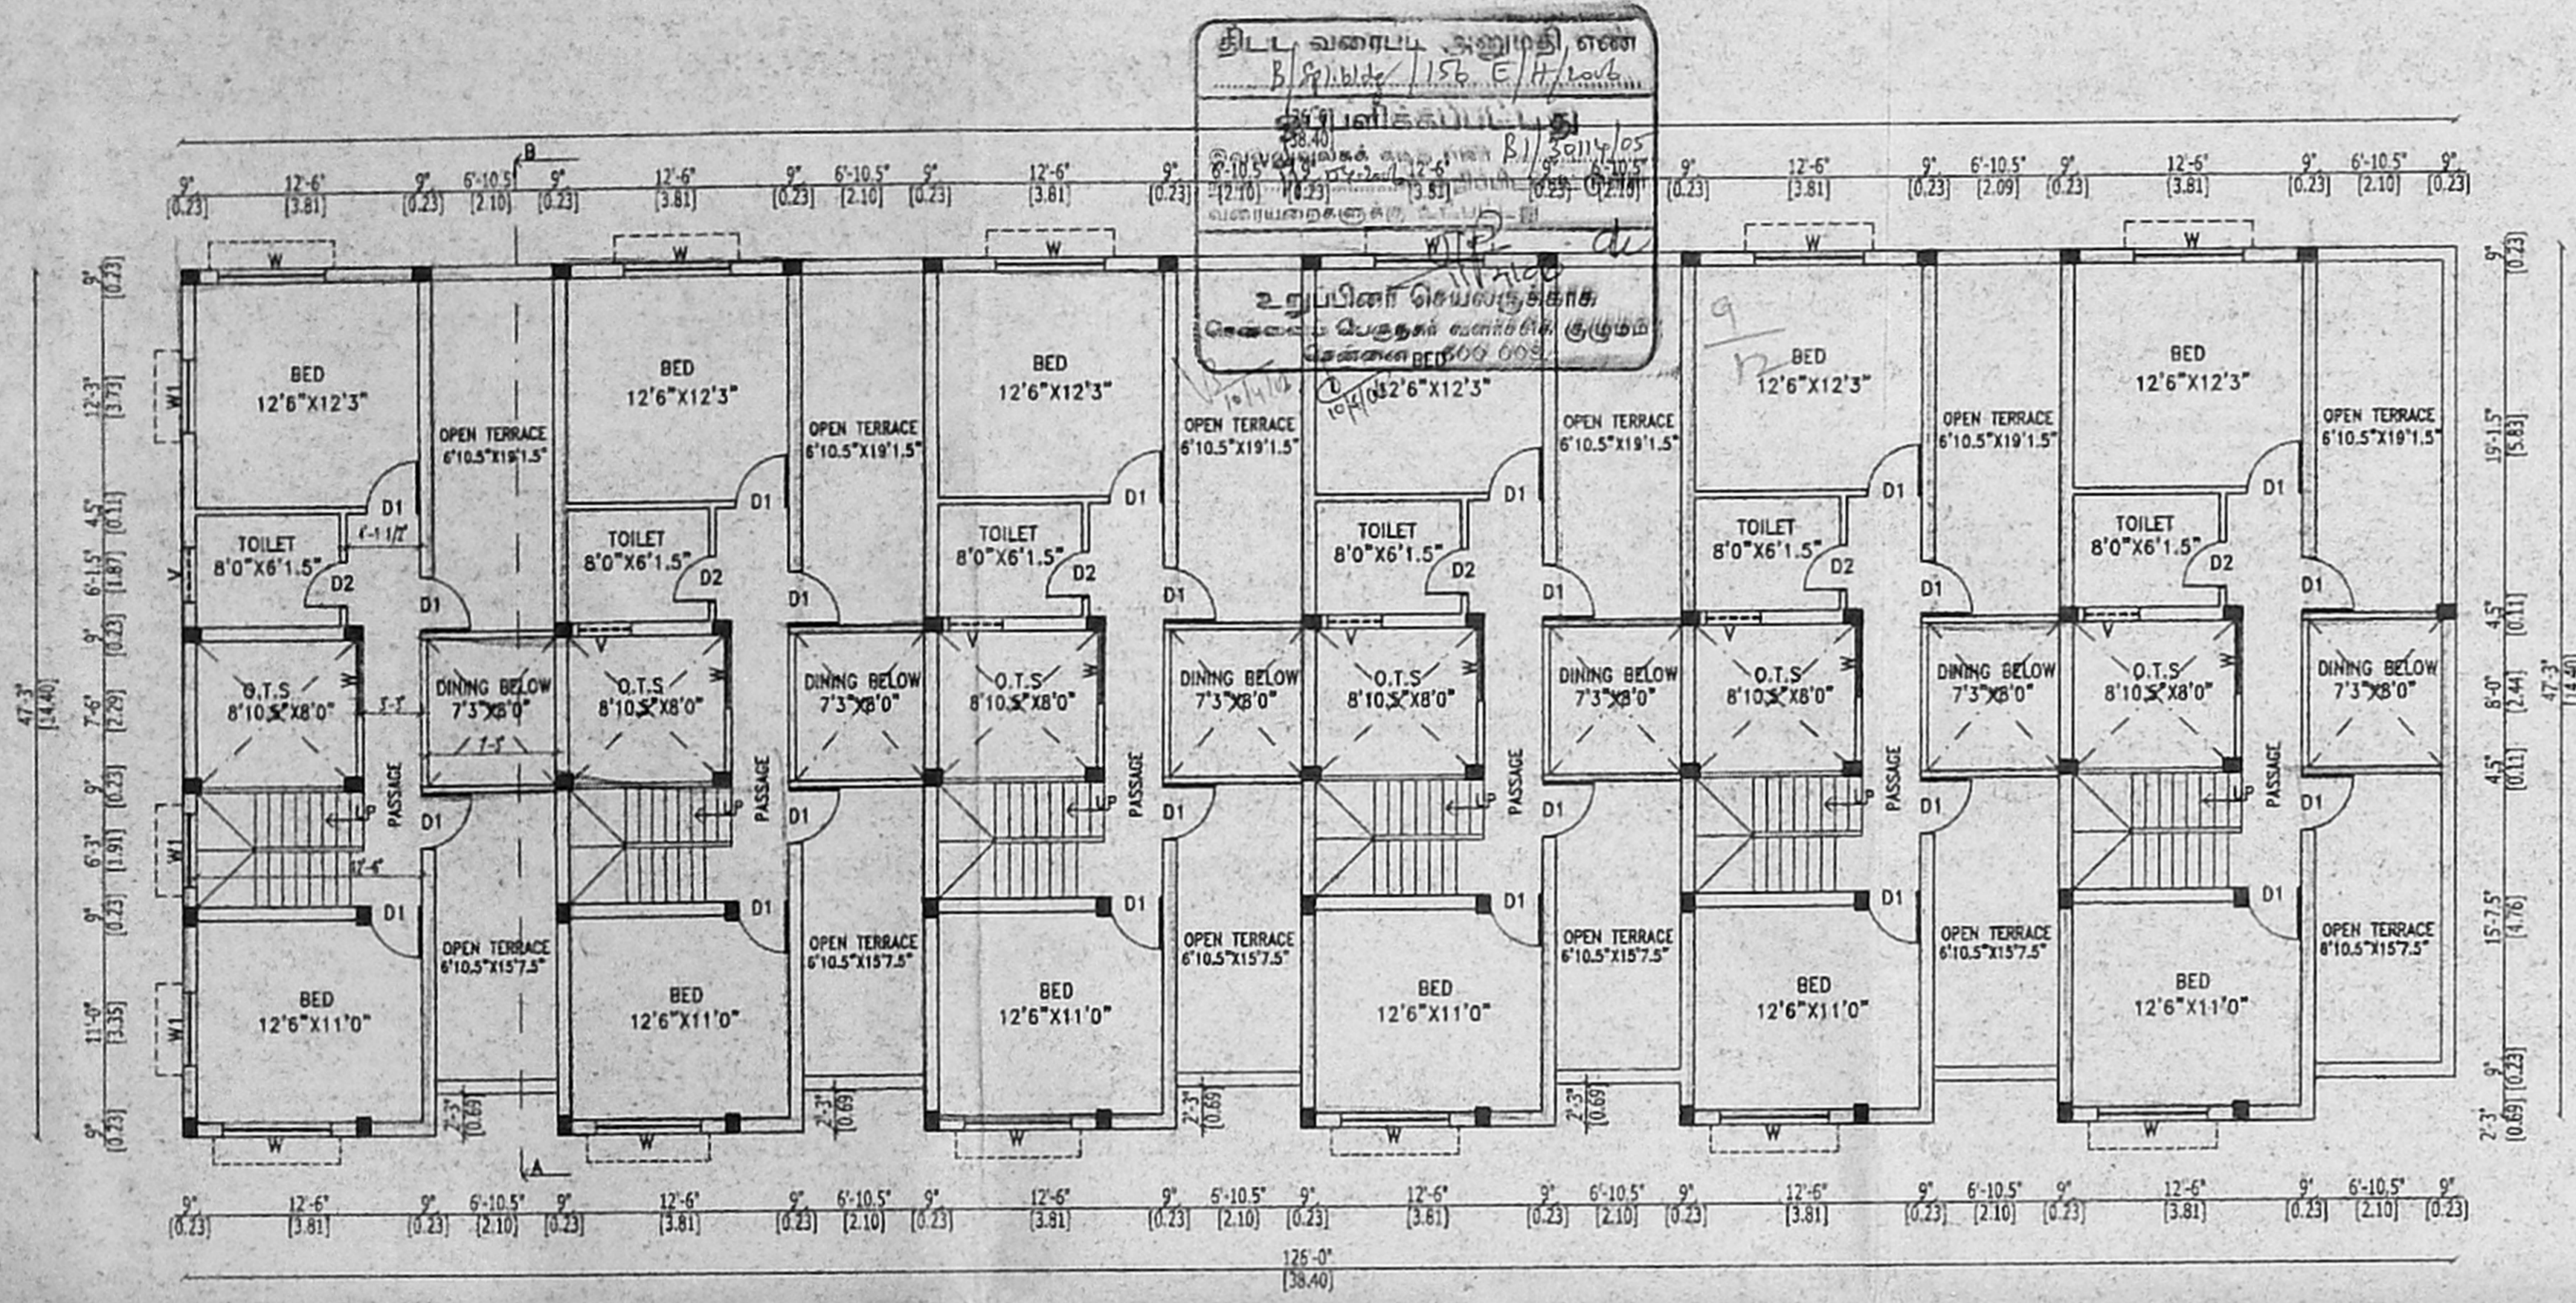


FIRST FLOOR PLAN
BLOCK-6

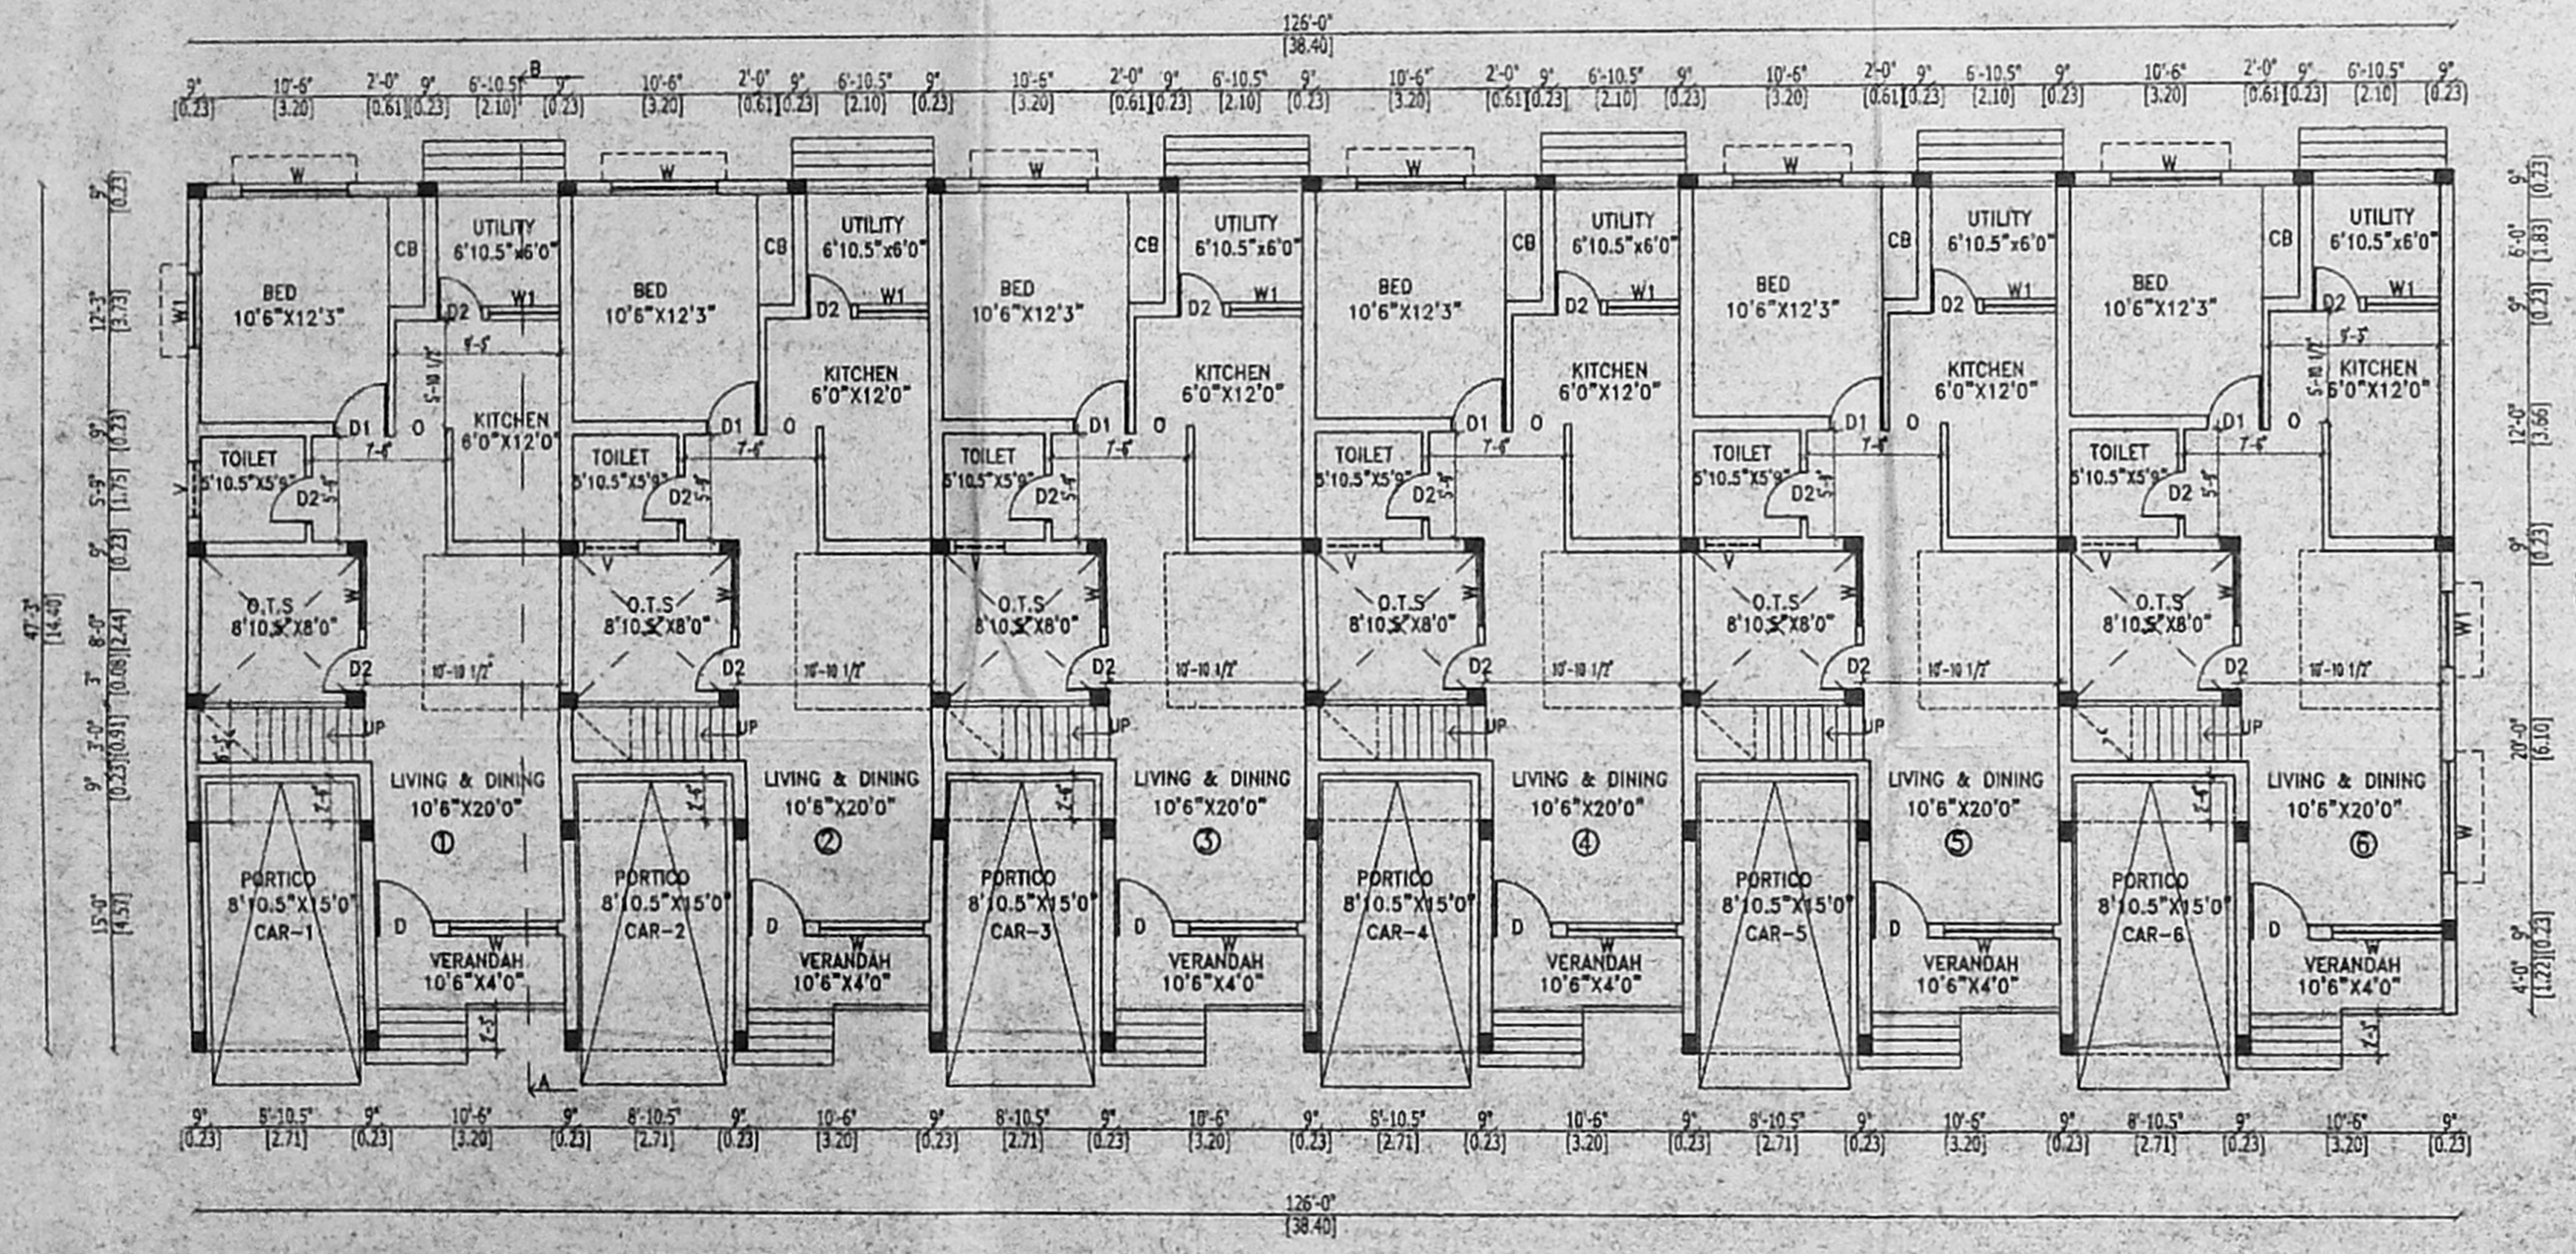


GROUND FLOOR PLAN
BLOCK-6

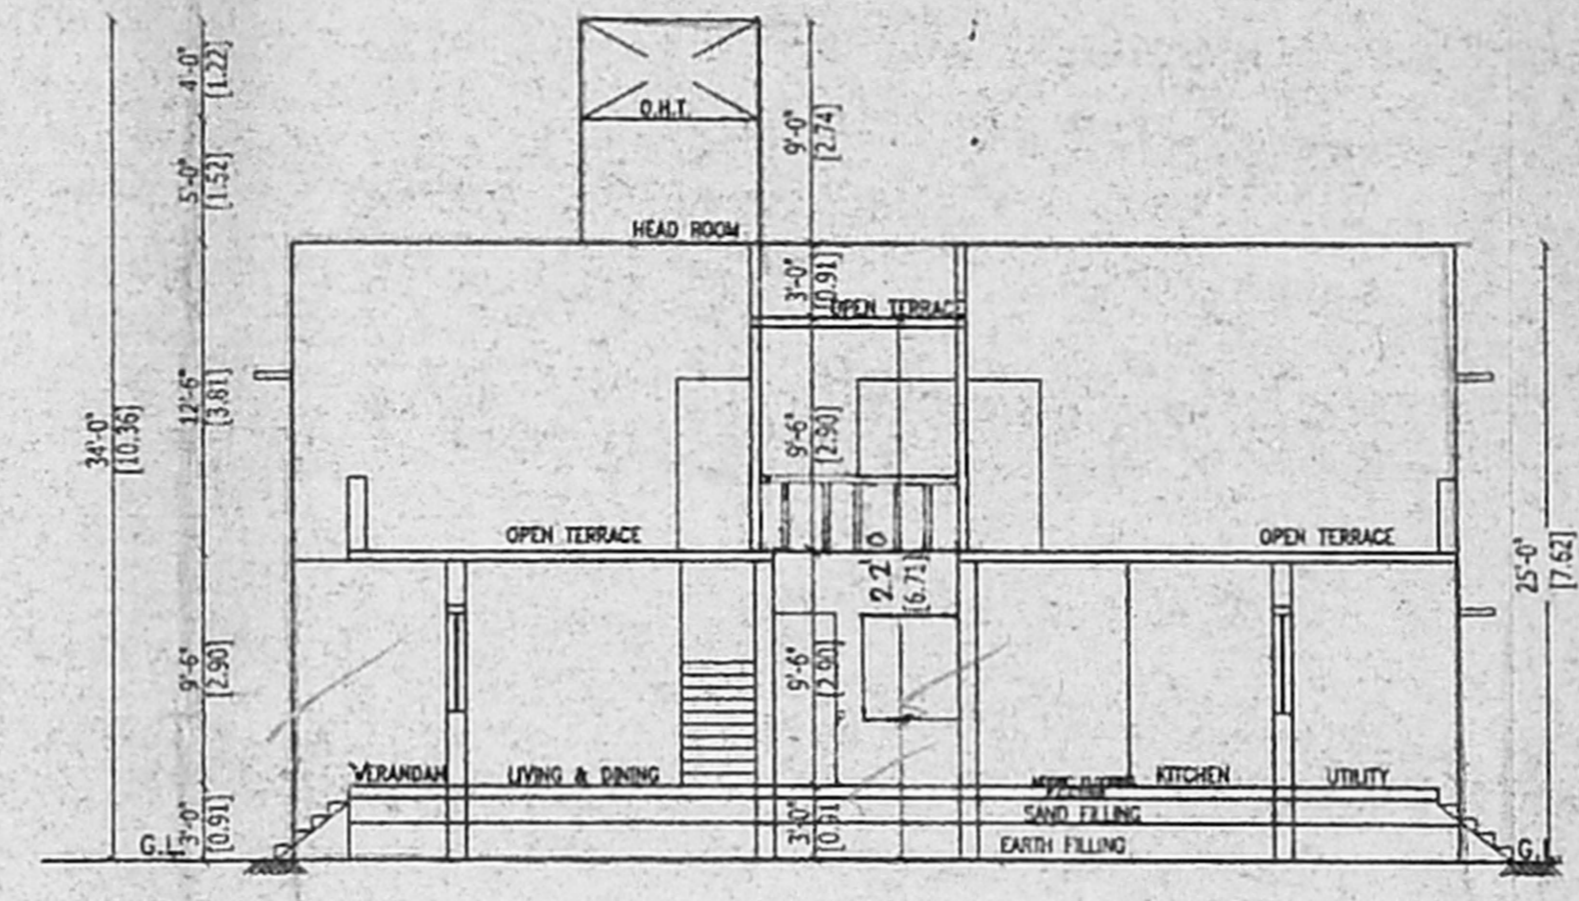

SECTION ON AB
BLOCK-6

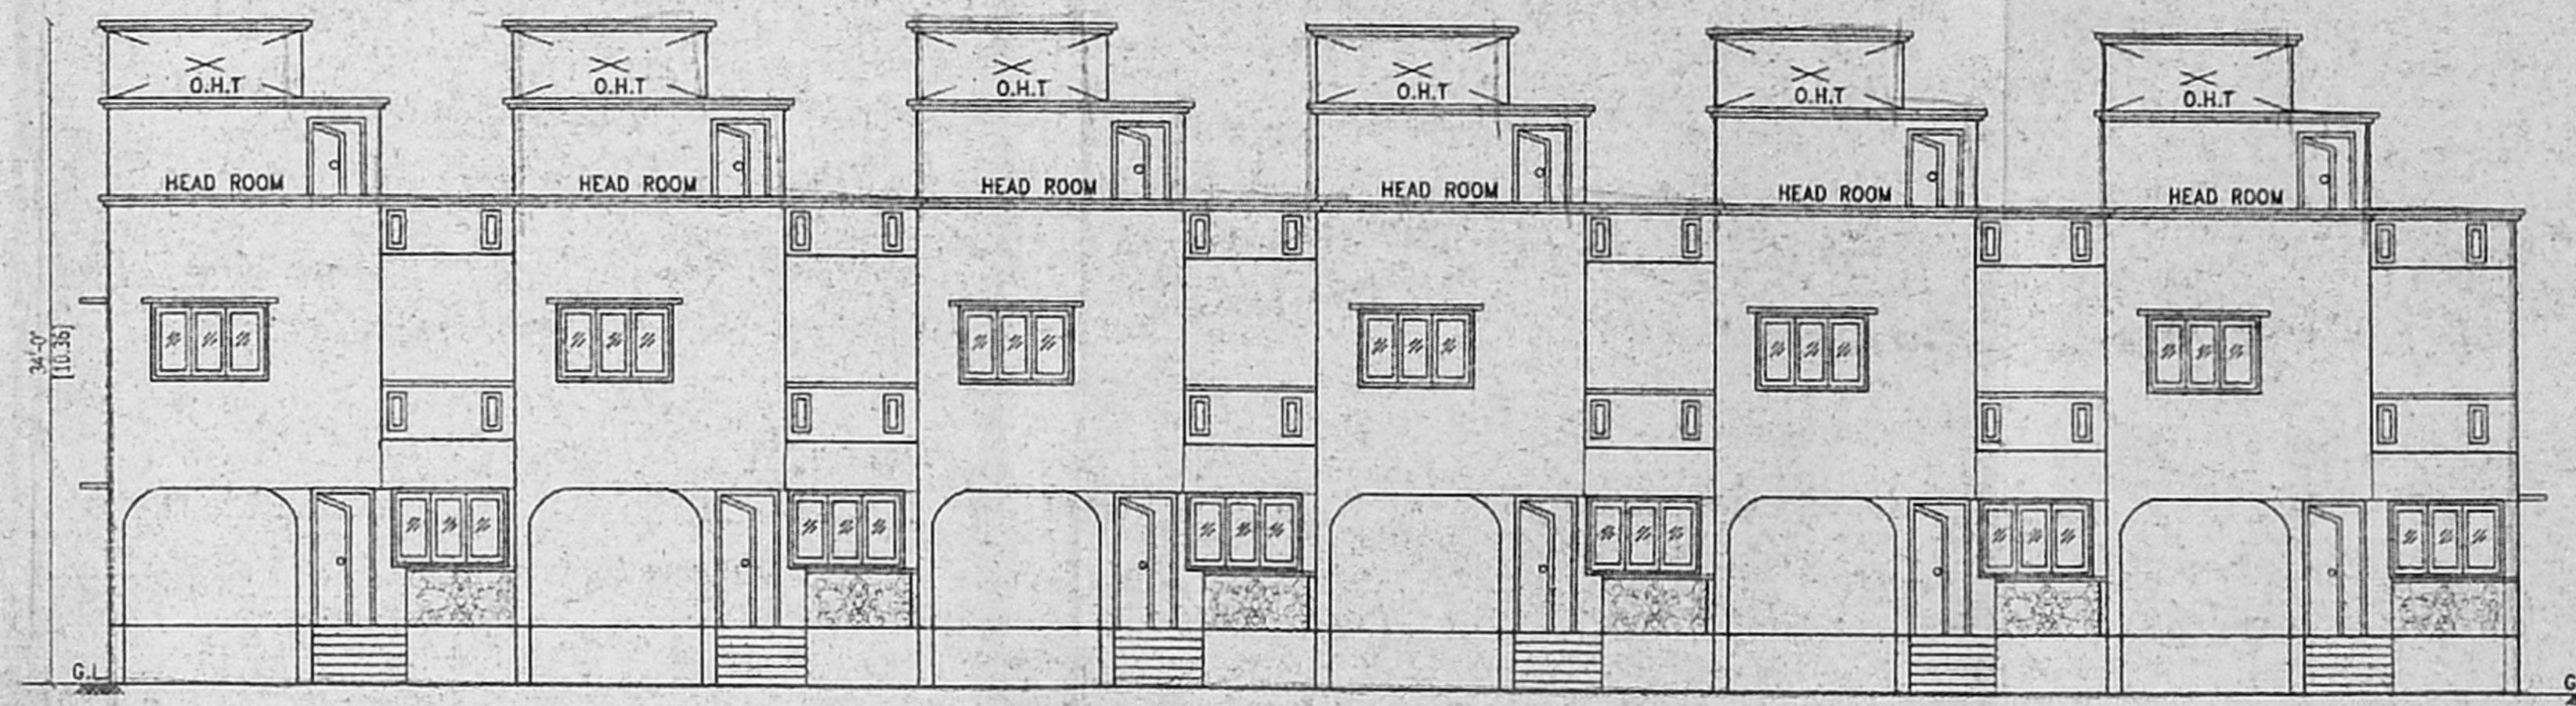

ELEVATION
BLOCK-6

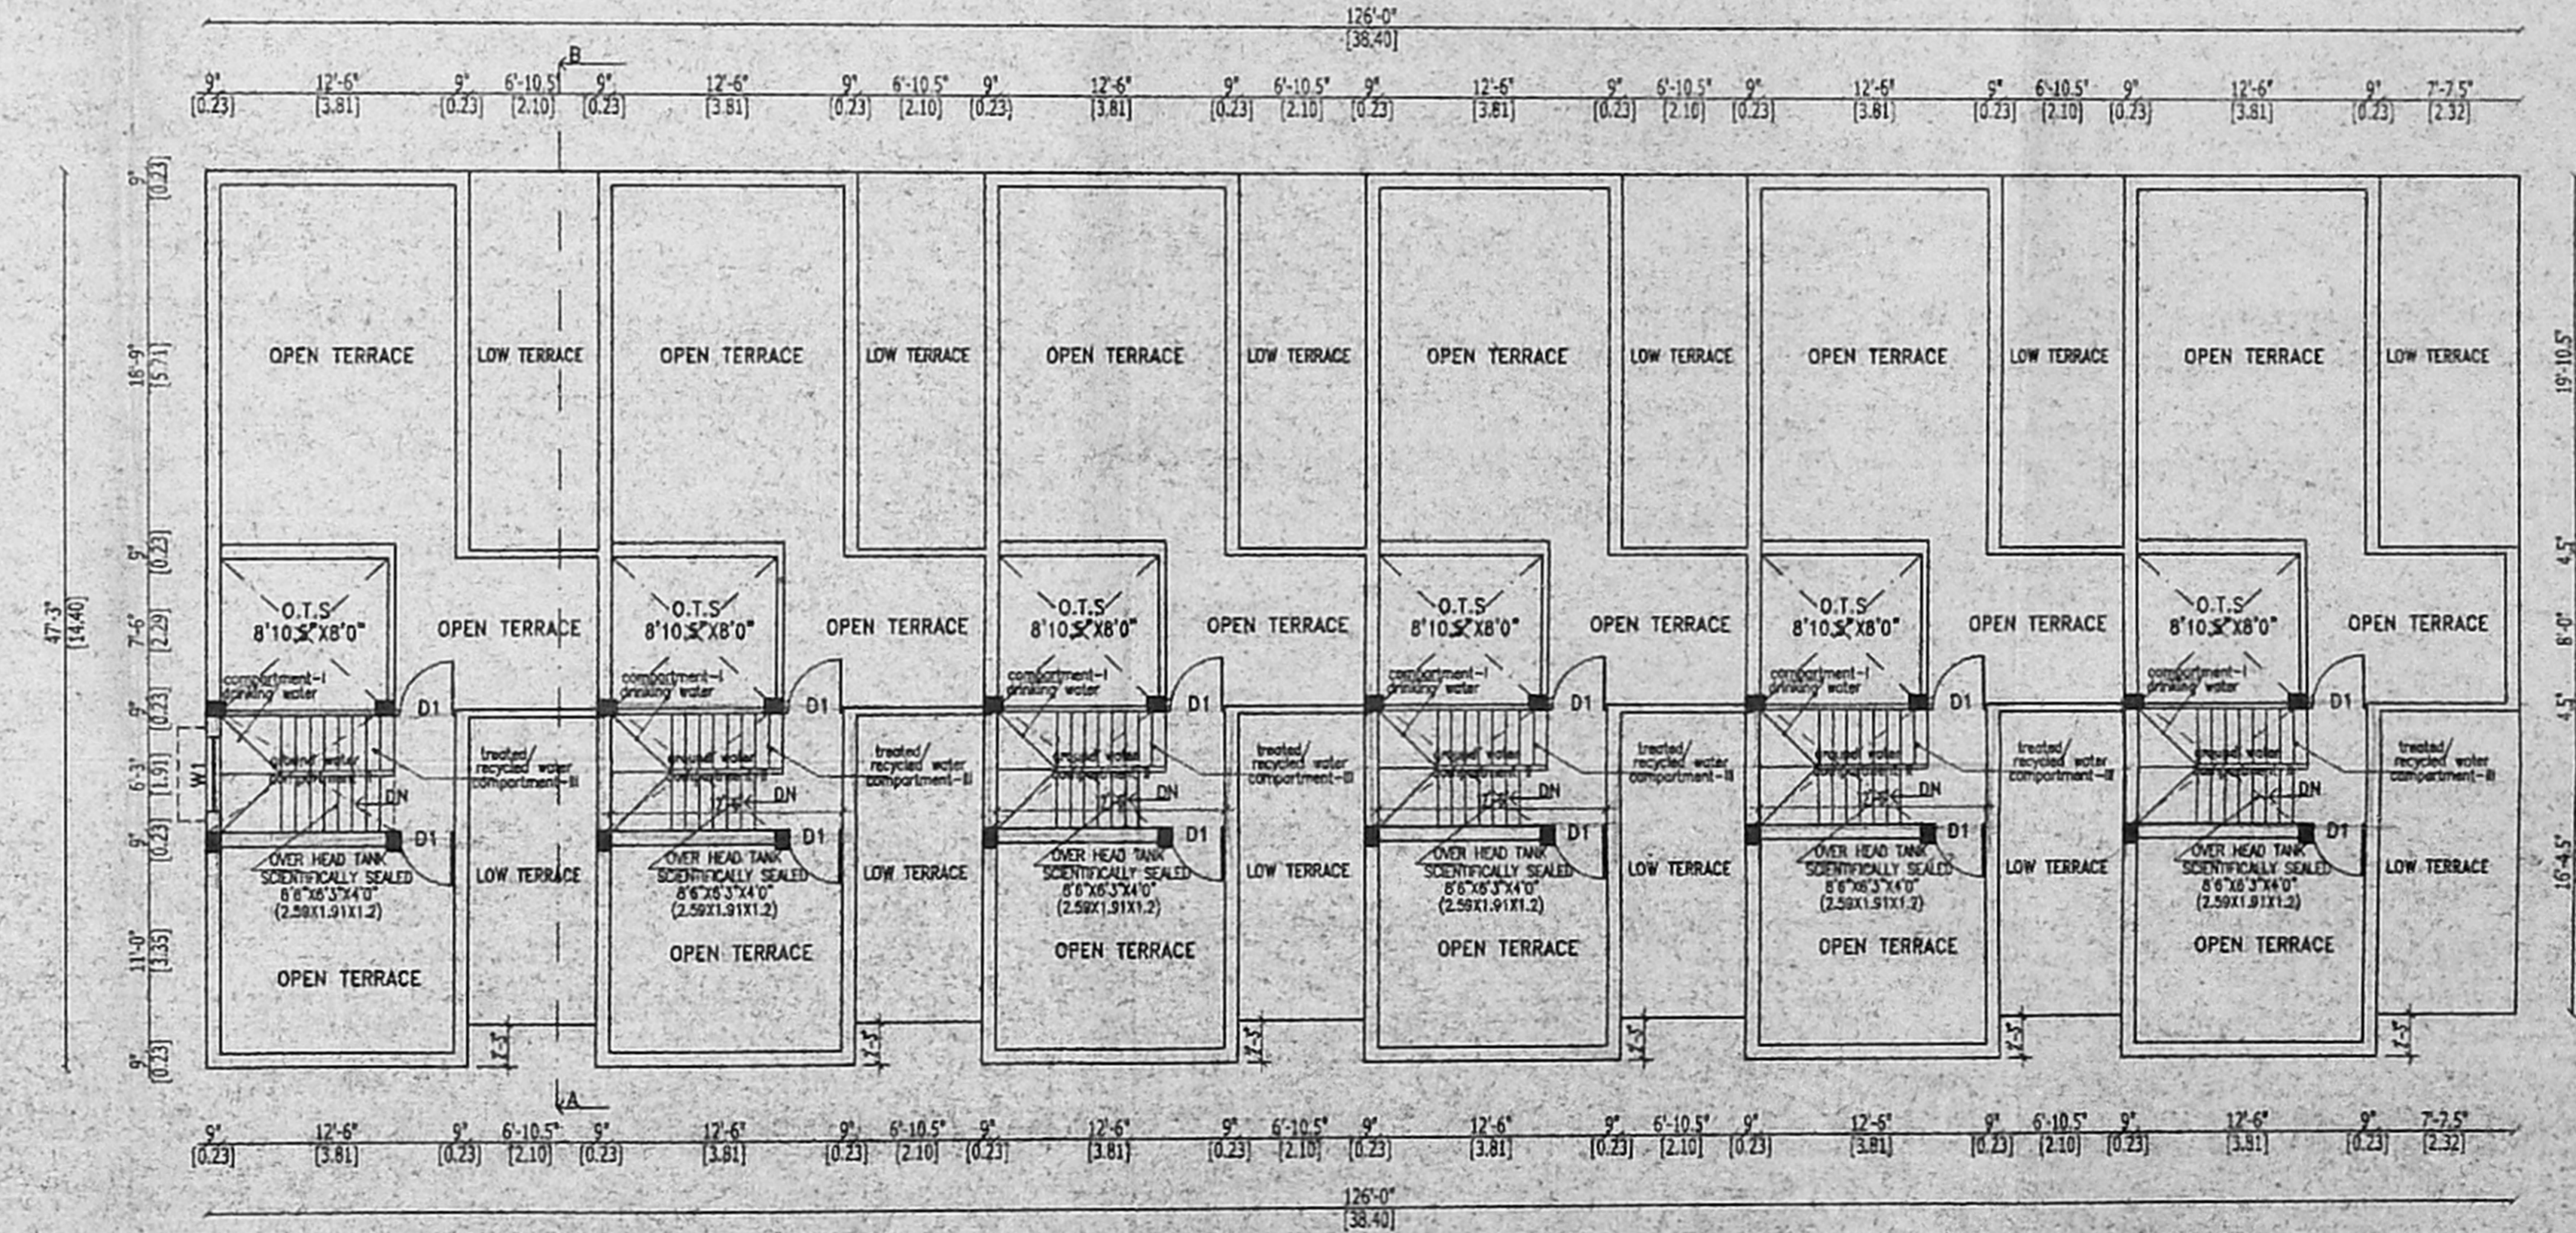

TERRACE FLOOR PLAN
BLOCK-6

செ. பெ. வ. கு. (பி) எண் 101/2005
உ. த. வி. ய. எண் 101/2005
கூர்ந்தாய்வு
தி. உ. 1/11/2005
உ. தி. அ. 1/11/2005

SHEET NO. 5/8 ROW HOUSES BLOCK-6

PROPOSED RESIDENTIAL BUILDING AT PLOT NO. 5, S.NO.360/3 PART. & 360/4 OF VENGAIVAL VILLAGE, EARLIER APPD LAYOUT PPD/L NO. 101/2005 ST. THOMAS MOUNT PANCHAYAT UNION, CHENNAI, TAMPARAM TALUK, KANCHEEPURAM DISTRICT

SCHEDULE OF JOINERY:

D	DOOR	36" X 70"
D1	DOOR	30" X 70"
D2	DOOR	26" X 70"
W	WINDOW	60" X 40"
W1	WINDOW	40" X 40"
V	VENTILATOR	30" X 20"

SPECIFICATION:

1. R.C.C FRAMED STRUCTURE M20
2. BACK WORK IN BASEMENT & SUPER STRUCTURE IN C.M.15
3. WALLS ARE PLASTERED BY CEMENT MORTAR 1:5
4. WALLS ARE PAINTED BY CEMENT PAINT
5. LINTEL OVER OPENING
6. JOINERY WORK IN TEAK WOOD
7. ROOF COVERED BY RCC SLAB
8. ALL RCC WORK IN M20
9. WEATHERING COURSE LAID OVER RCC SLAB WITH PROPER SLOPE

AREA STATEMENT	SQ MTR	SQ FT
GROUND FLOOR	504.73	5433.0
FIRST FLOOR	230.95	2462.0
TOTAL FLOOR AREA	735.68	7895.0

CAR PARKING REQUIRED: 6 NOS
CAR PARKING PROVIDED: 6 NOS

COLOUR INDEX	NORTH POINT
PROPOSED	
ROAD	
BOUNDARY	
SCALE - 1/100 or 1"=80"	
DATE - 7/11/2005	


For GARDEN HOME
Partner
G. Balachandran
OWNER: 116x61

Ph. ILANGOAN, B.B. 1979, AITP.
Licensed Building Surveyor
Class-I No. 694
Chennai Corporation
No: 14, 5th Street, B.V. Nagar,
Adyar, Chennai-600020. Phone: 4408482


LICENSED SURVEYOR

திருத்திய வரைபடம் - 2
6.3.2015


பெ. பெ. வ. கு. (பி)
த. எண்
தேதியாளர்
கொந்தாய்ப்பு
தி. உ.
உ.தி.அ.

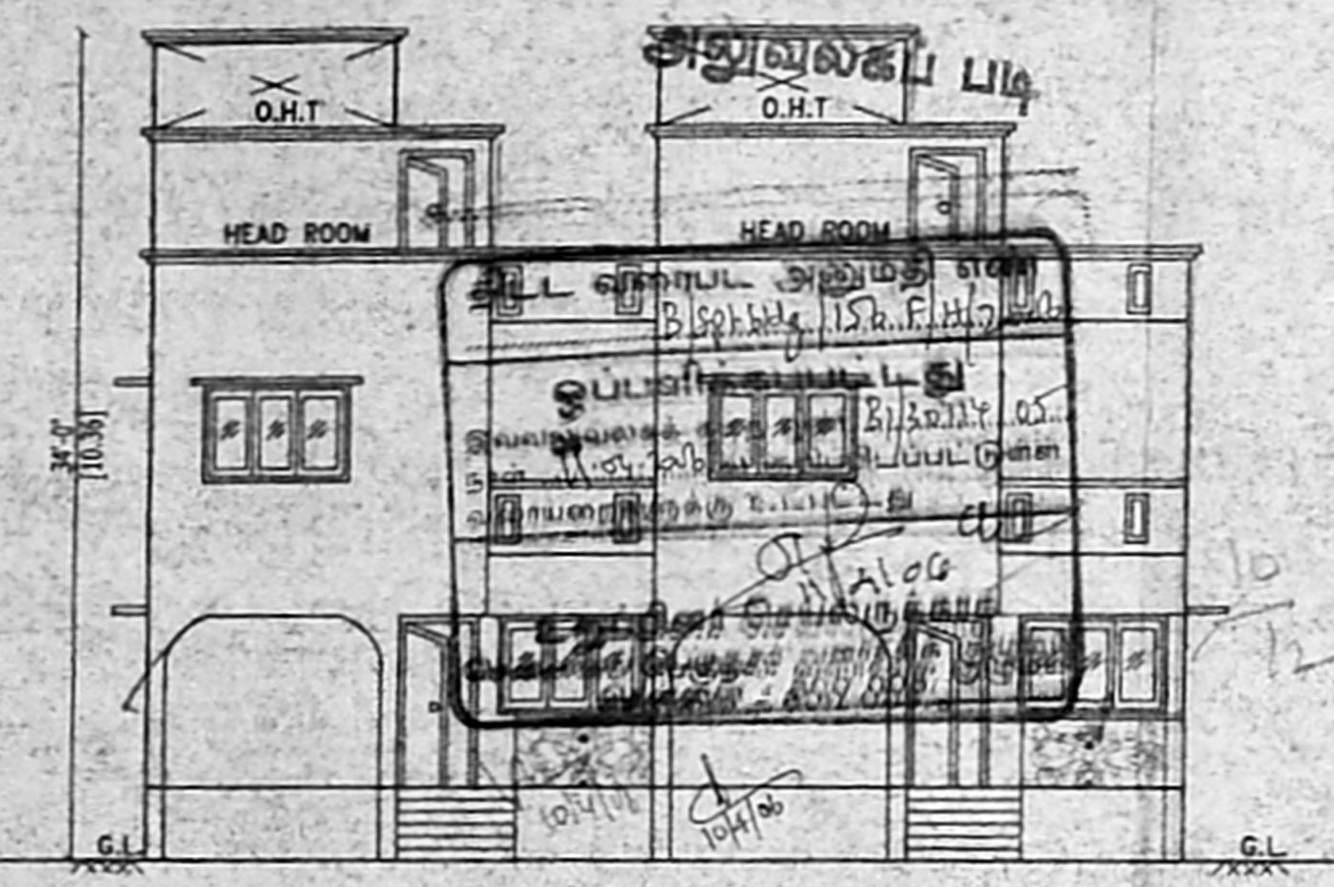


ELEVATION
BLOCK-7

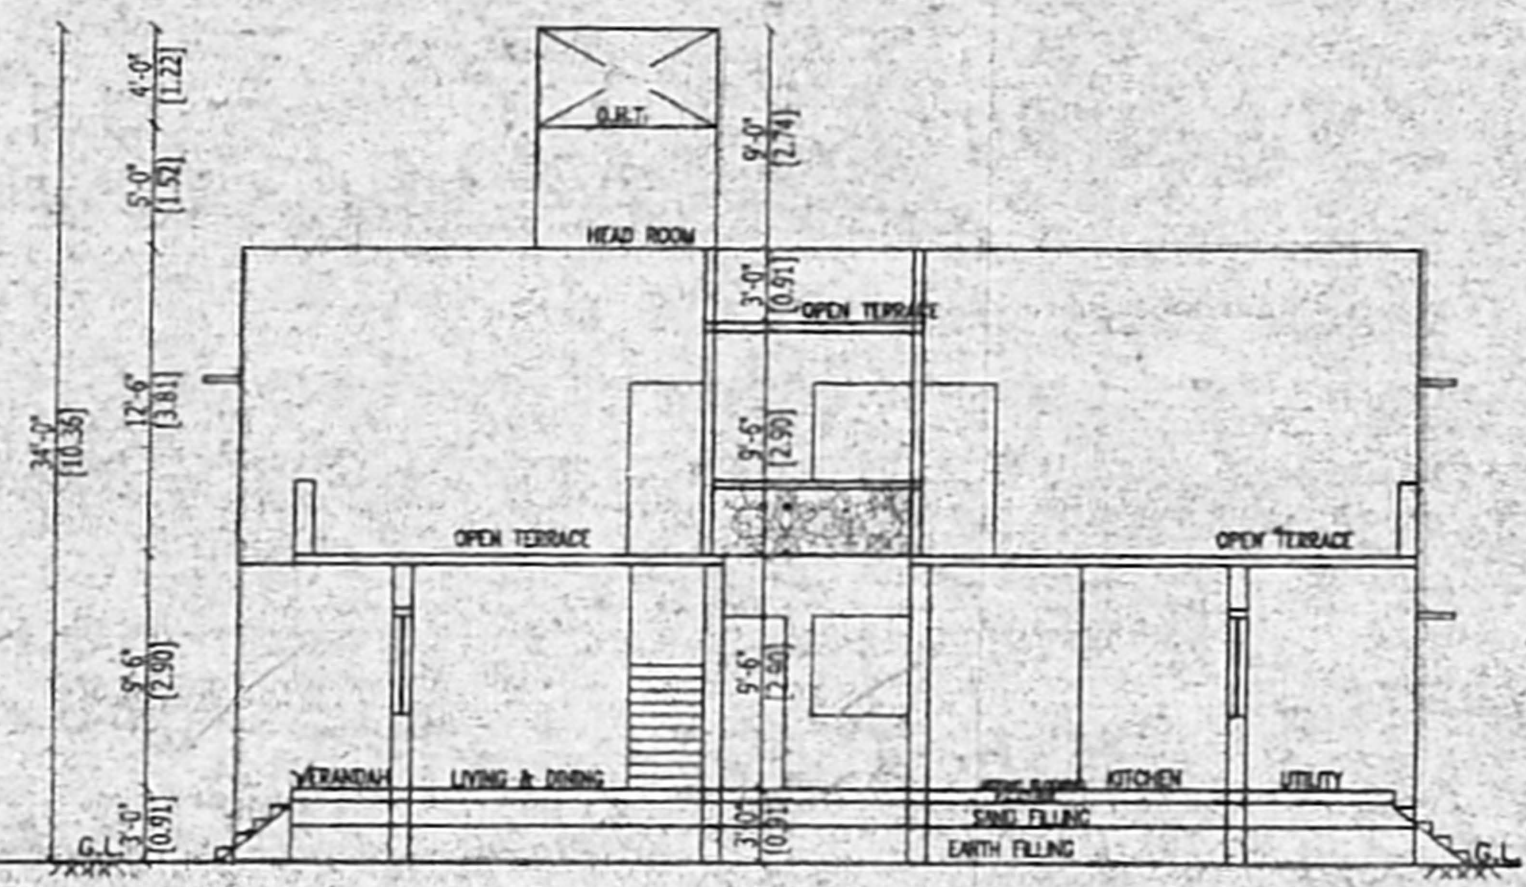


SECTION ON AB
BLOCK-7

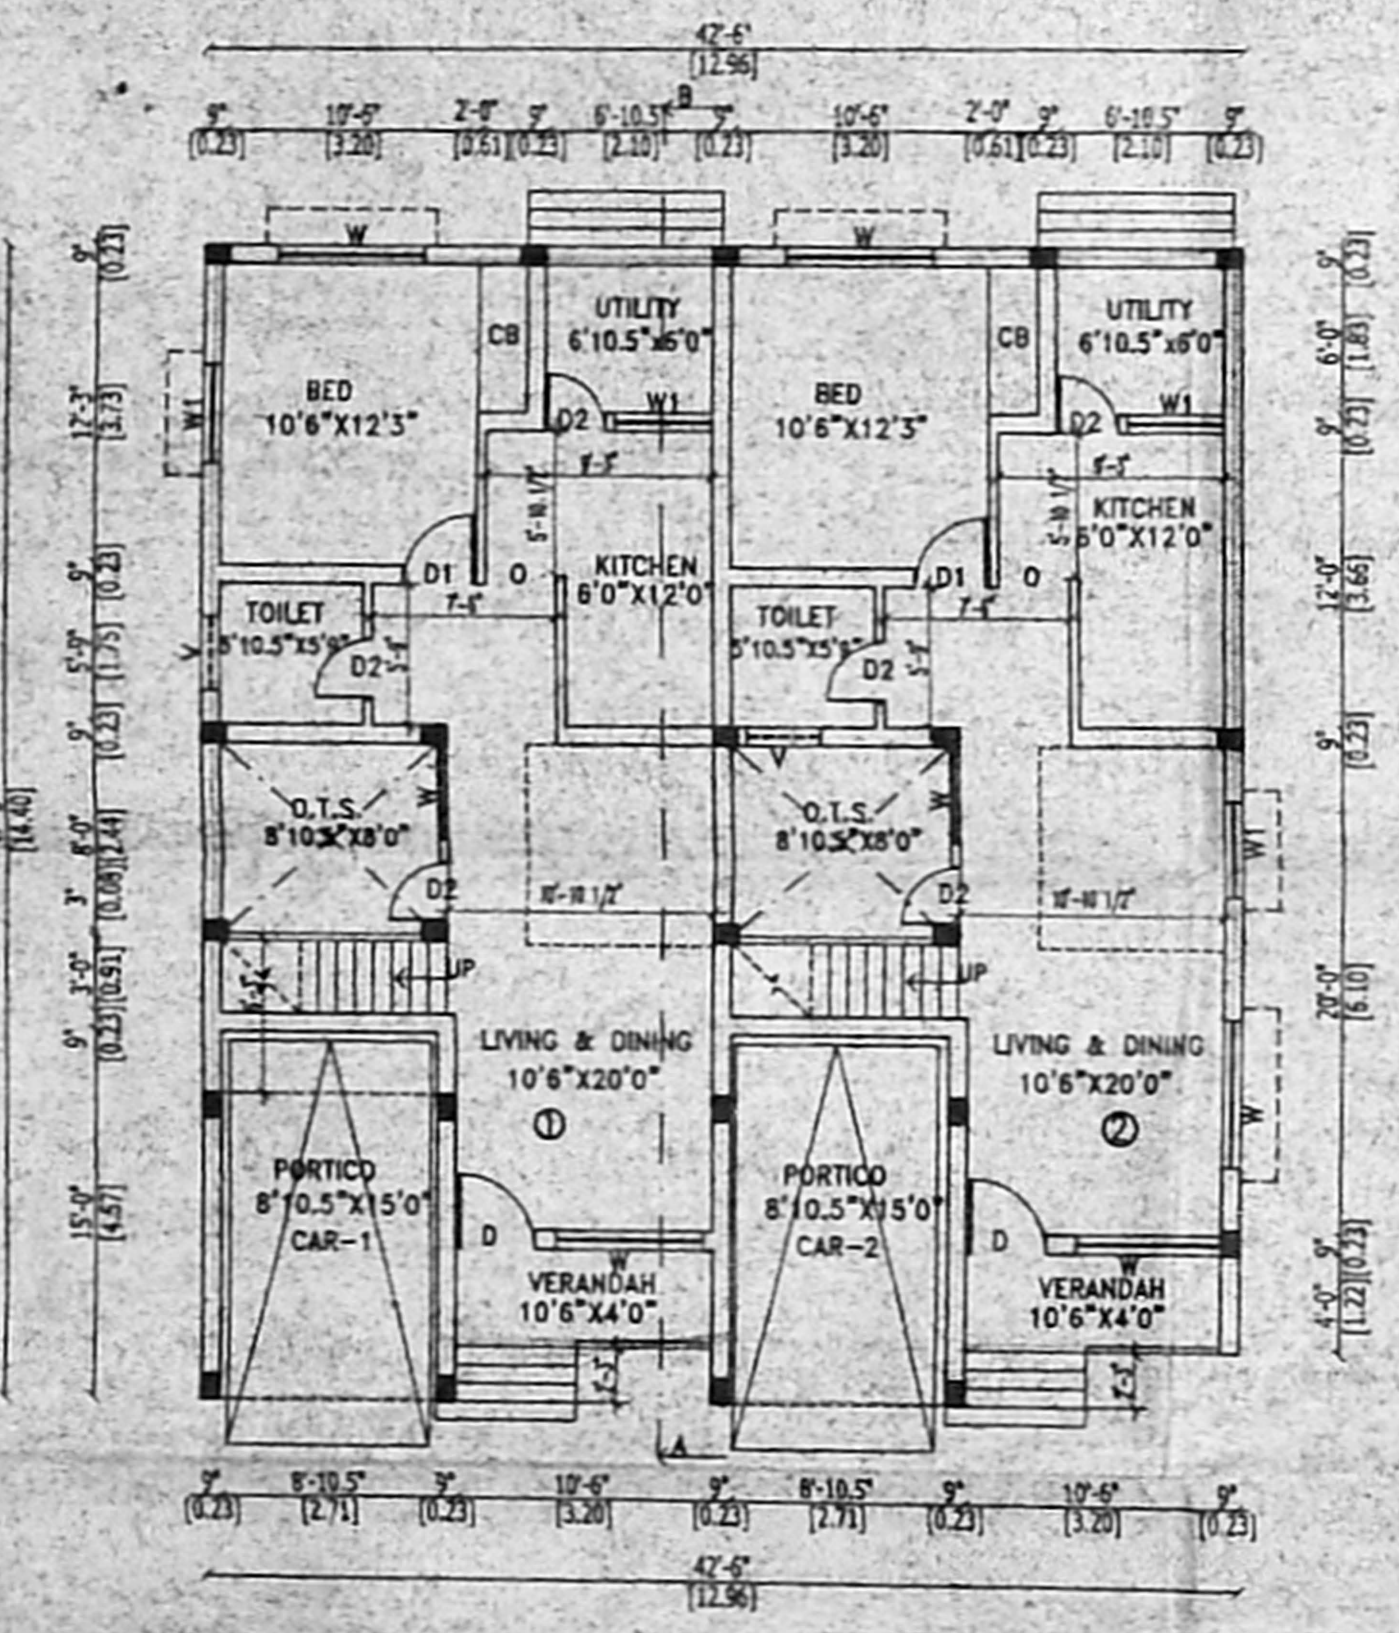

GROUND FLOOR PLAN
BLOCK-7

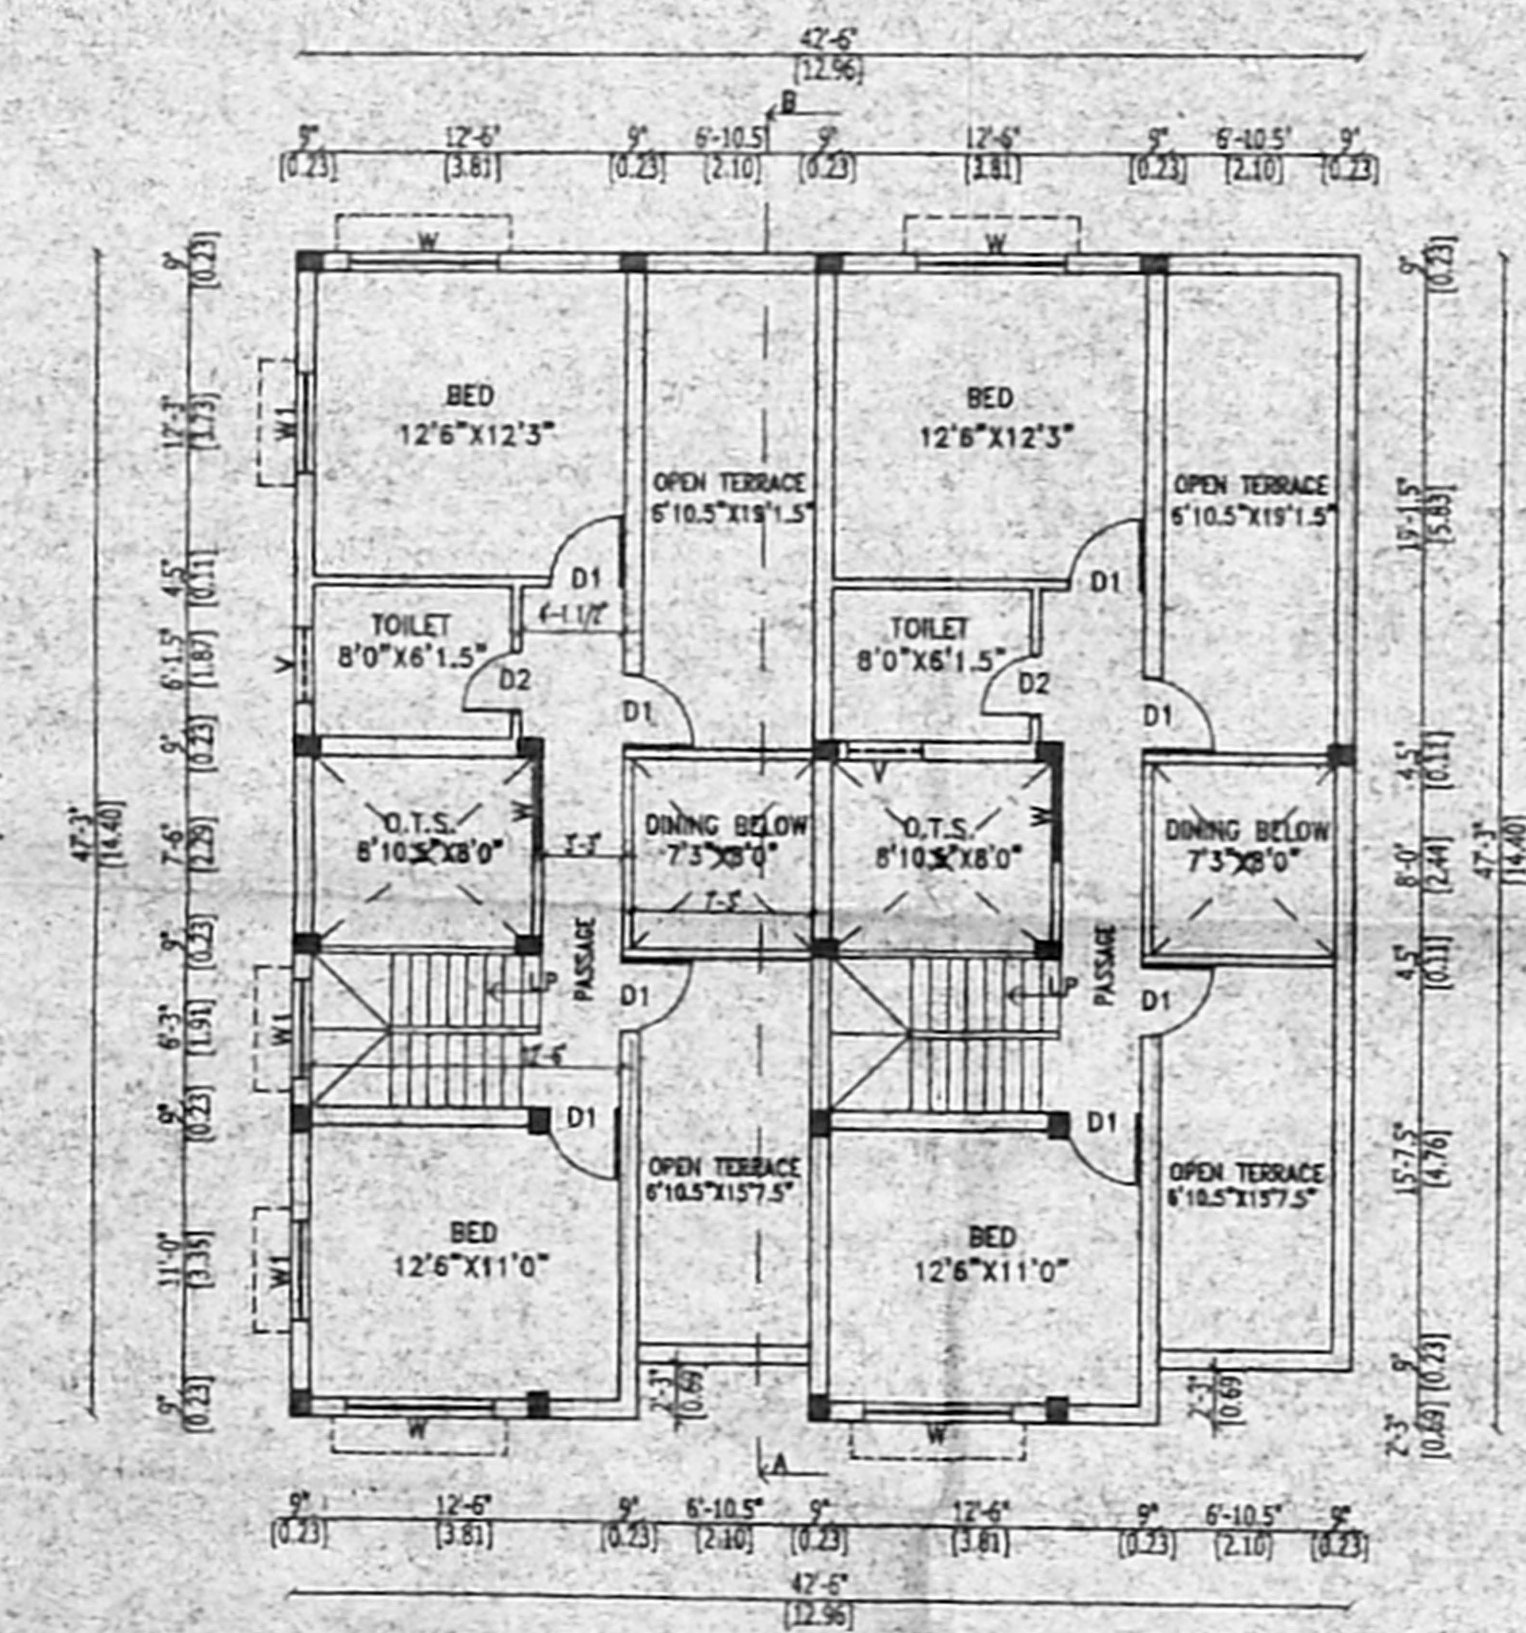

FIRST FLOOR PLAN
BLOCK-7

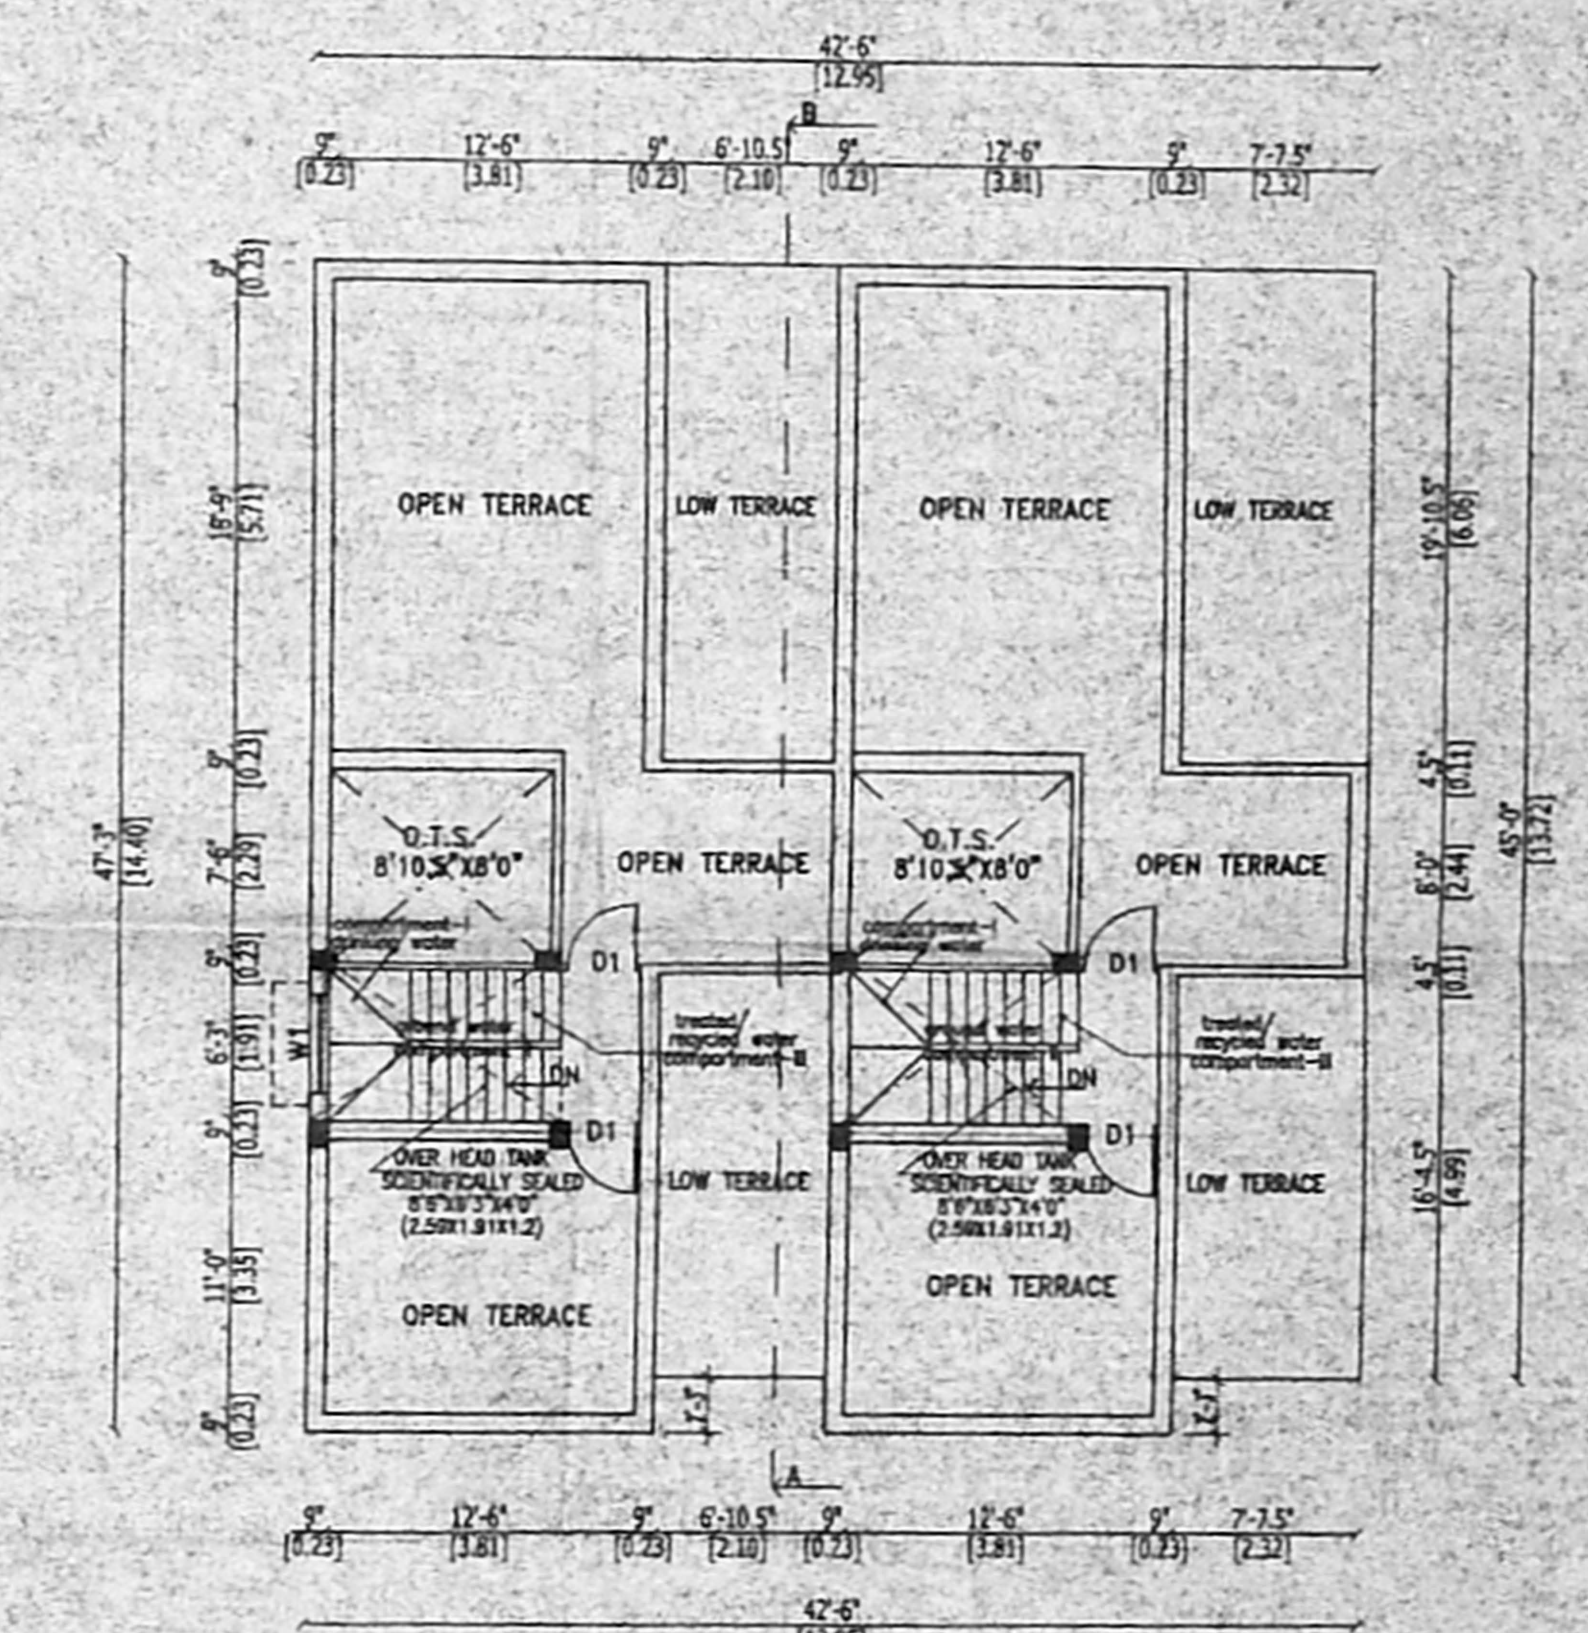

TERRACE FLOOR PLAN
BLOCK-7

SHEET NO:6/8 ROW HOUSES BLOCK-7

PROPOSED RESIDENTIAL BUILDING
AT PLOT NO. 5, S.NO.360/3 PART, & 360/4 OF
VENGAIVASAL VILLAGE,
EARLIER APPD LAYOUT PPD/LO NO: 101/2005
ST. THOMAS MOUNT PANCHAYAT UNION,
CHENNAI, TAMBARAM TALUK,
KANCHEEPURAM DISTRICT

SCHEDULE OF JOINERY:

D	DOOR	36" X 70"
D1	DOOR	30" X 70"
D2	DOOR	28" X 70"
W	WINDOW	80" X 40"
W1	WINDOW	60" X 40"
W2	WINDOW	40" X 40"
V	VENTILATOR	30" X 20"
V1	VENTILATOR	40" X 20"

- SPECIFICATION: 84 x 45
- 1 R.C.C FRAMED STRUCTURE M20
 - 2 BRICK WORK IN BASEMENT & SUPER STRUCTURE IN C.M.15
 - 3 WALLS ARE PLASTERED BY CEMENT MORTAR 1:5
 - 4 WALLS ARE PAINTED BY CEMENT PAINT
 - 5 LINTEL OVER OPENING
 - 6 JOINERY WORK IN TEAK WOOD
 - 7 ROOF COVERED BY RCC SLAB
 - 8 ALL RCC WORK IN M20
 - 9 WEATHERING COURSE LAID OVER RCC SLAB WITH PROPER SLOPE

AREA STATEMENT:

	SQ.MTR	SQ.FT
GROUND FLOOR	179.33	1933.0
FIRST FLOOR	110.73	1192.0
TOTAL FLOOR AREA	281.06	3025.0

CAR PARKING REQUIRED : 2 NOS
CAR PARKING PROVIDED : 2 NOS

COLOUR INDEX:	NORTH POINT
PROPOSED ROAD BOUNDARY	
SCALE : 1:100 or 1"=80"	

FOR GARDEN HOME
Partner
OWNER: G. Balachandran

PA. ILANGOAN, B.E. MTR. AITT,
Licensed Building Surveyor
Class-I No: 696
Criminal Corporation
No: 14, 5th Street, B.V. Nagar,
Chennai-600079, Phone: 4499982
LICENSED SURVEYOR

செ. பெ. வ. கு. (11) பண்
 உதவிபாளர்
 சி. சி. அ. 12/3/2005
 உ. சி. அ. 1/5/06

SHEET NO: 7/8 INDIVIDUAL HOUSE BLOCK-8

PROPOSED RESIDENTIAL BUILDING
 AT PLOT NO: 5, S.NO:360/3 PART, & 360/4 OF
 VENGAIVASAL VILLAGE.
 EARLIER APPD LAYOUT PPD/LO NO: 101/2005
 ST. THOMAS MOUNT PANCHAYAT UNION,
 CHENNAI, TAMILNADU DISTRICT

SCHEDULE OF JOINERY:

D	DOOR	36" X 70"
D1	DOOR	30" X 70"
D2	DOOR	26" X 70"
W	WINDOW	80" X 40"
W1	WINDOW	60" X 40"
W2	WINDOW	40" X 40"
V	VENTILATOR	30" X 20"
V1	VENTILATOR	40" X 20"

- SPECIFICATION: 80.5 x 46
- R.C.C FRAMED STRUCTURE M20
 - BRICK WORK IN BASEMENT & SUPER STRUCTURE IN C.M.15
 - WALLS ARE PLASTERED BY CEMENT MORTAR 1:5
 - WALLS ARE PAINTED BY CEMENT PAINT
 - LINTEL OVER OPENING
 - JOINERY WORK IN TEAK WOOD
 - ROOF COVERED BY RCC SLAB
 - ALL RCC WORK IN M20
 - WEATHERING COURSE LAID OVER RCC SLAB WITH PROPER SLOPE

AREA STATEMENT:


	SQ.MTR.	SQ.FT.
GROUND FLOOR	165.49	1781.0
FIRST FLOOR	124.37	1360.0
TOTAL FLOOR AREA	291.86	3141.0

CAR PARKING REQUIRED - 3 NOS


COLOUR INDEX:	NORTH POINT:
PROPOSED	
ROAD	
BOUNDARY	
SCALE - 1:100 or 1"=80"	DATE - 7/11/2005

For GARDEN HOME
 Partner
 G. Balachandran
 OWNER


P. ILANGOVAN, S.B. METP. AITP.,
 Licensed Building Surveyor
 Class-1 No. 696
 Chennai Corporation
 No: 14, 5th Street, B.V. Nagar,
 Mylapore, Chennai-600020. Phone: 4485987
 LICENSED SURVEYOR

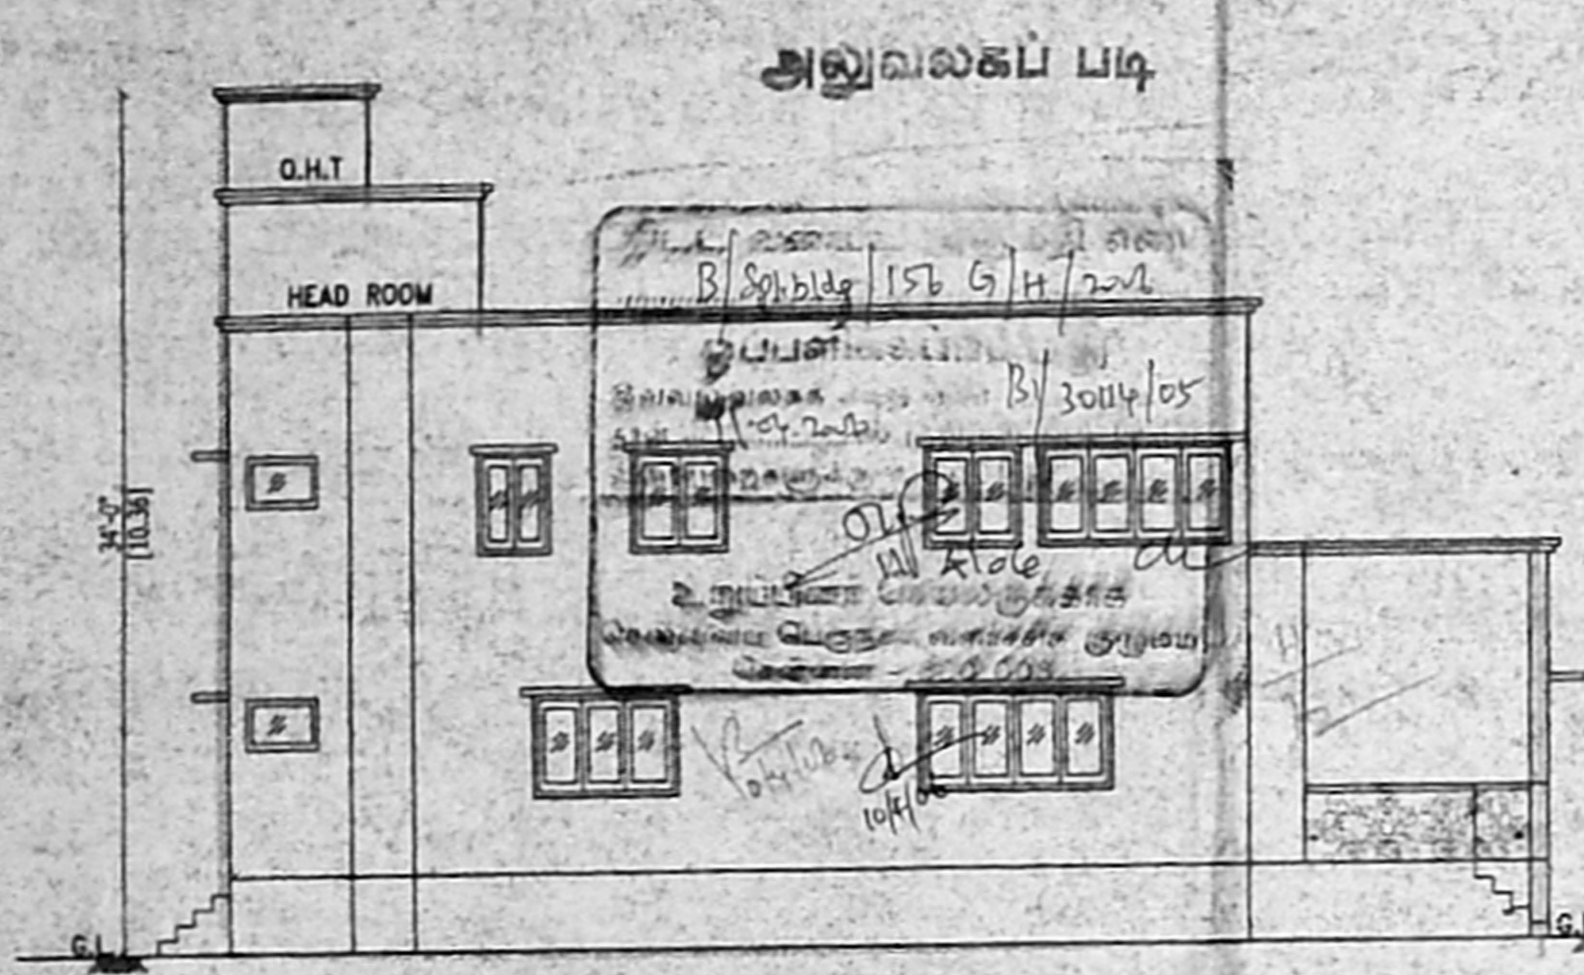


ELEVATION BLOCK-8

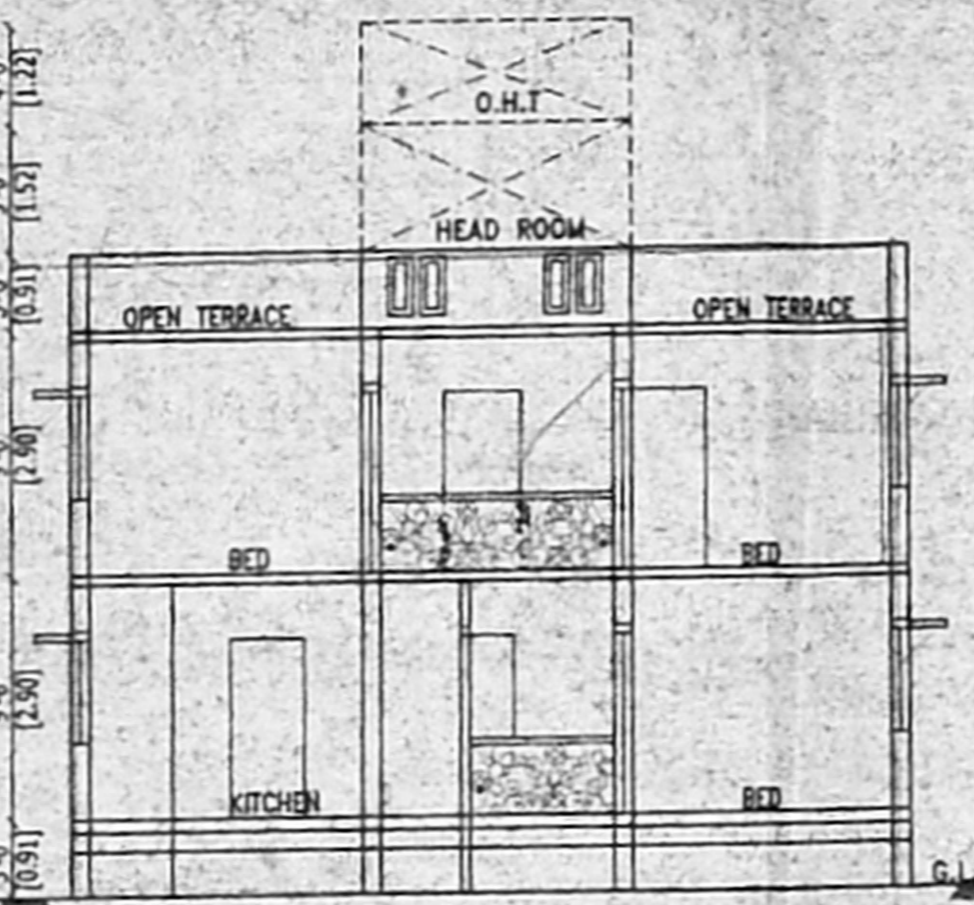


SECTION ON AB BLOCK-8

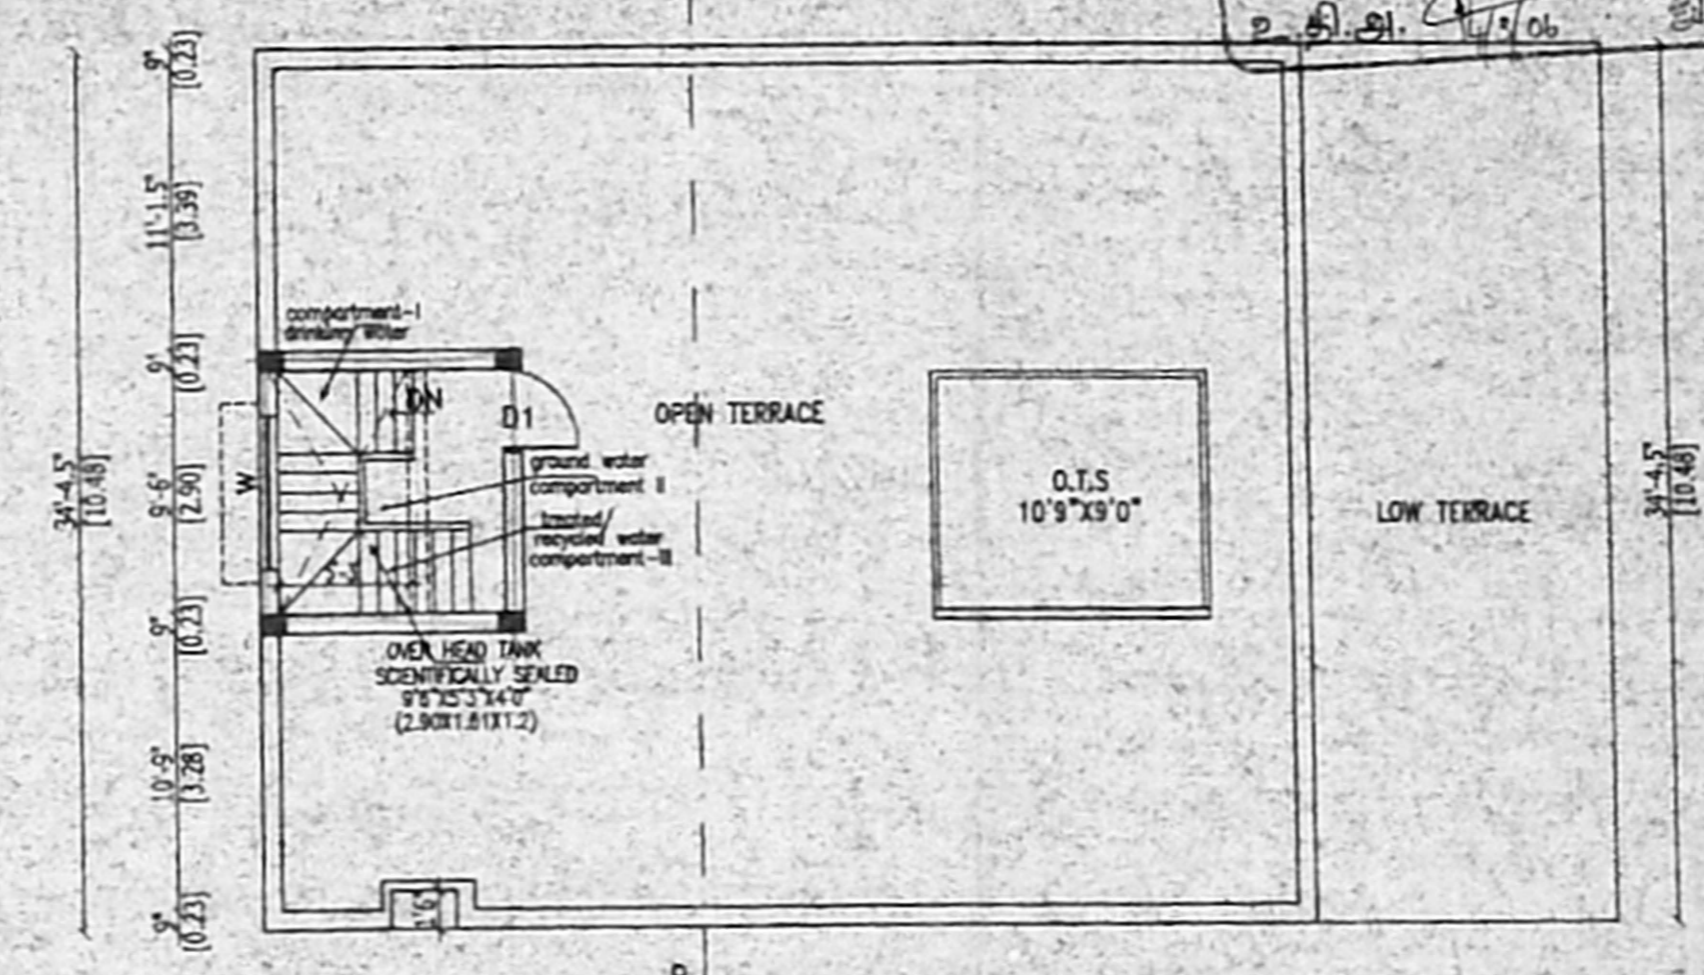


TERRACE FLOOR PLAN BLOCK-8

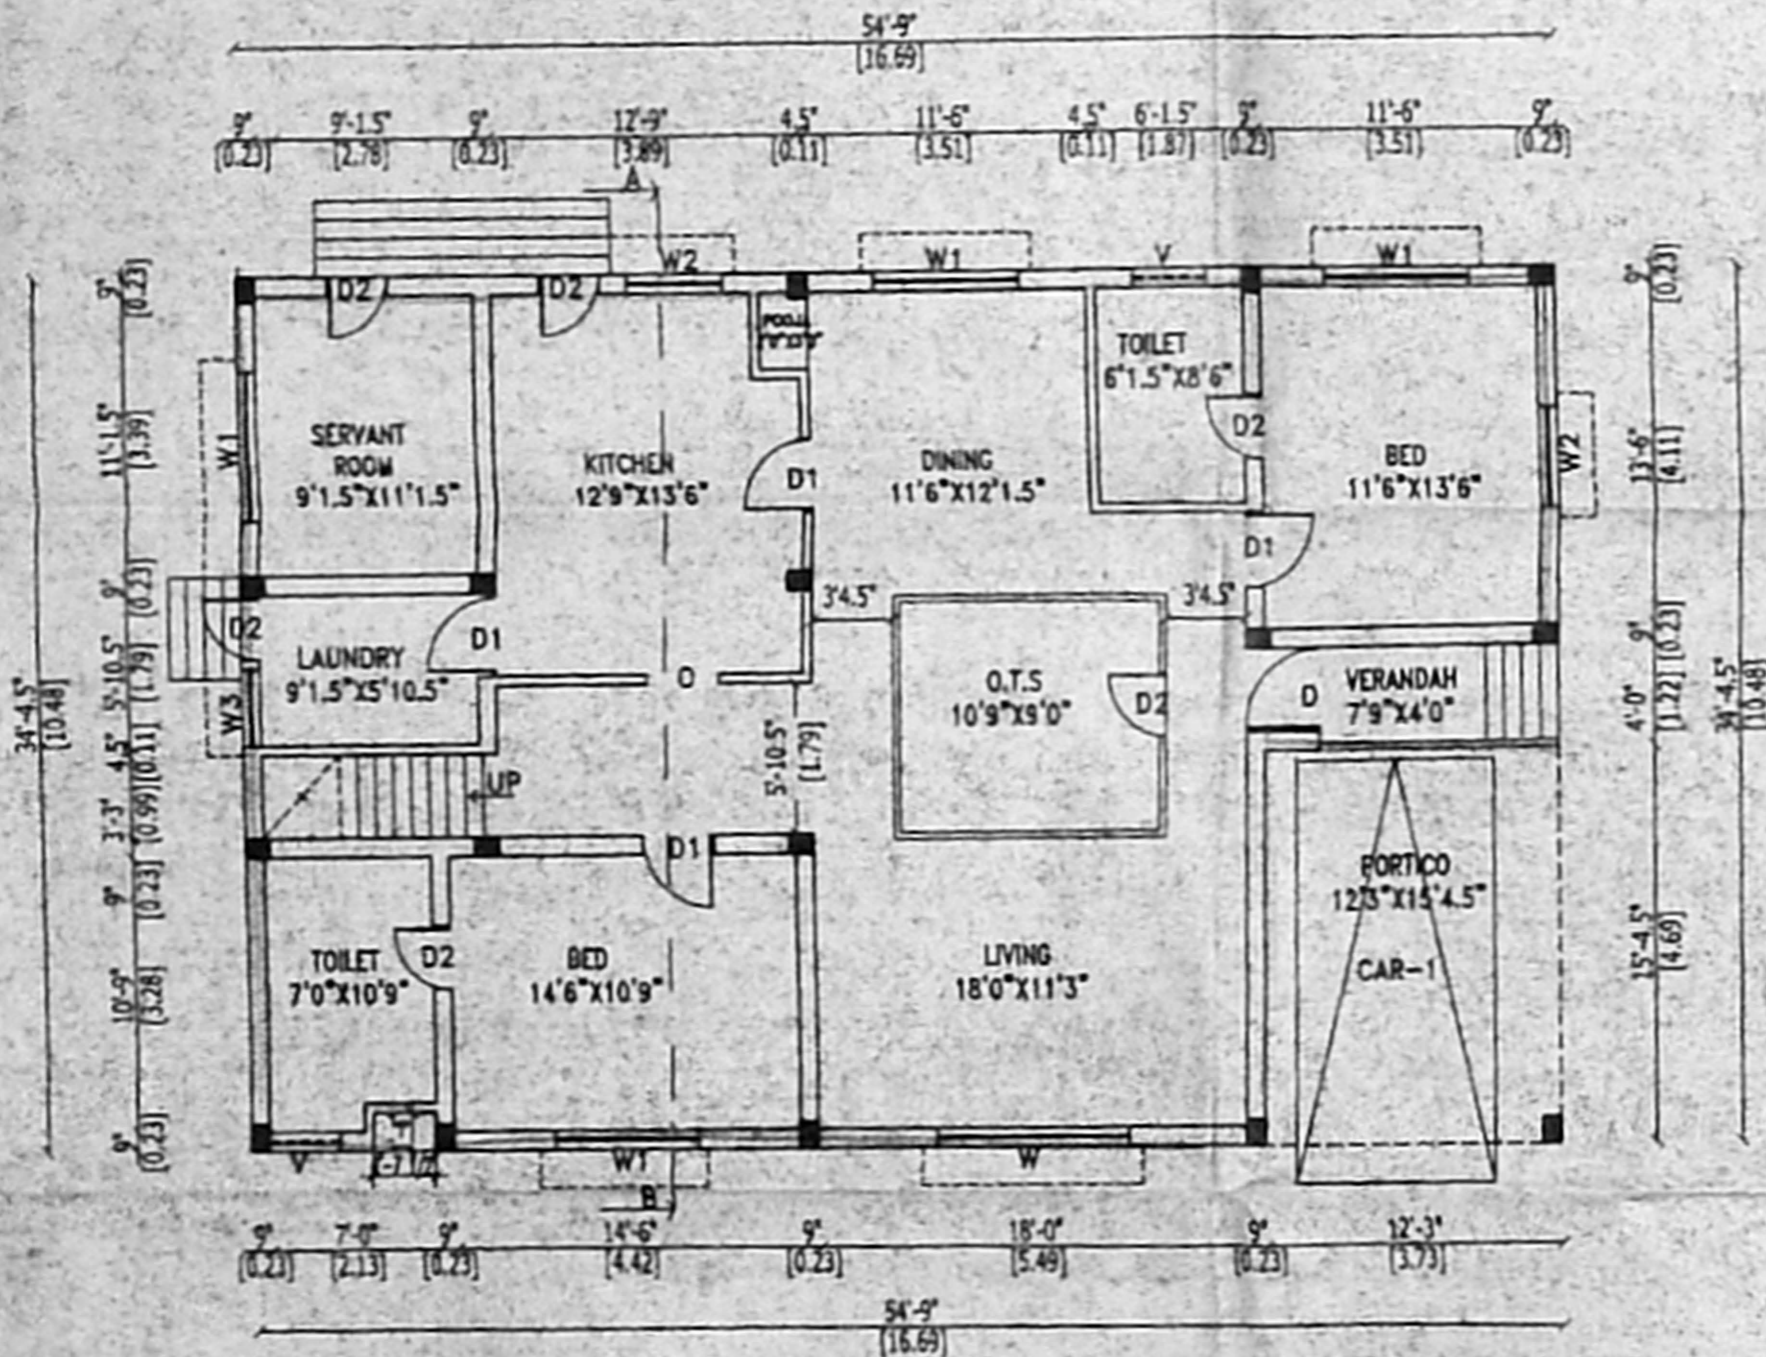


GROUND FLOOR PLAN BLOCK-8

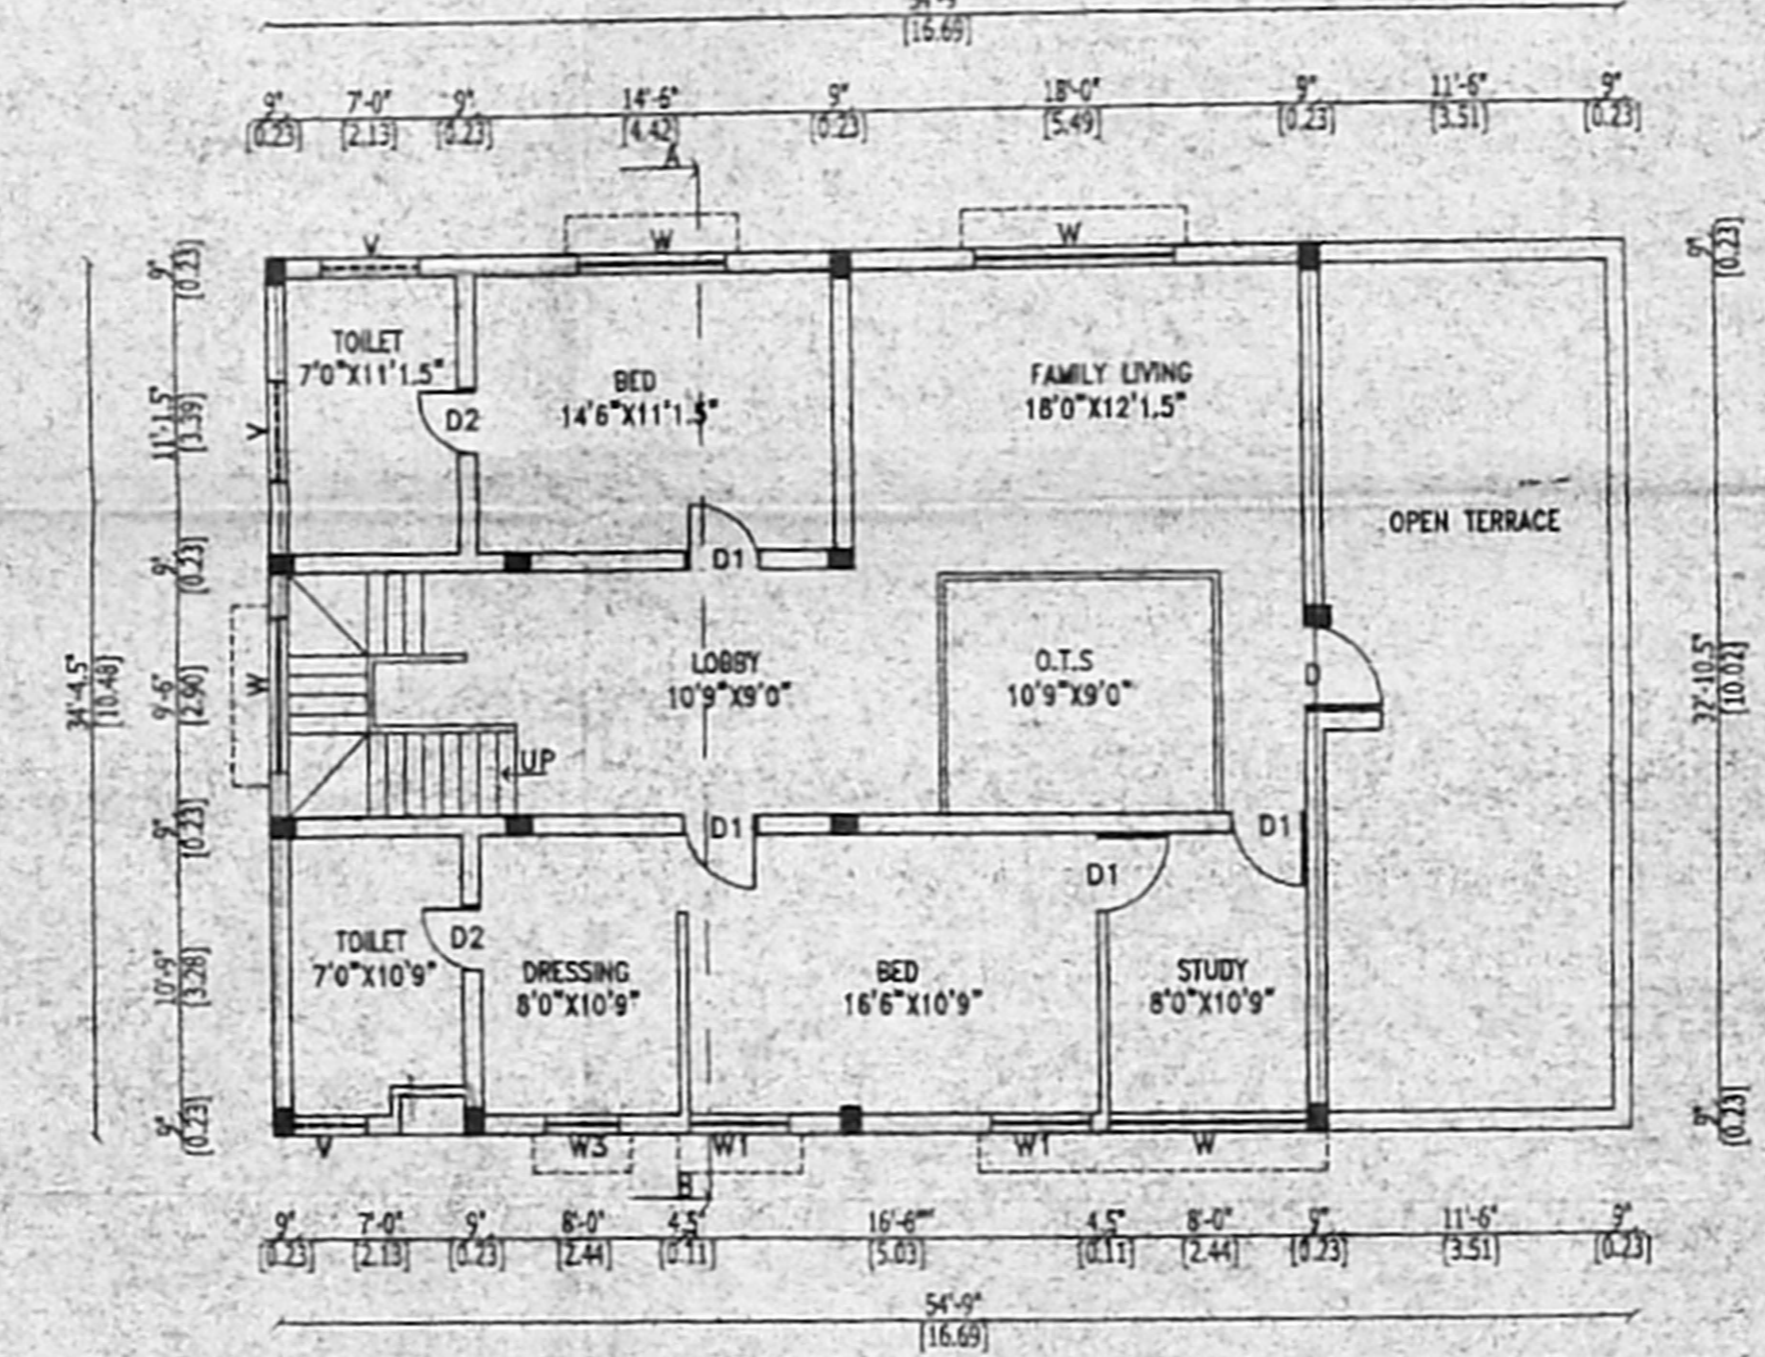

FIRST FLOOR PLAN BLOCK-8

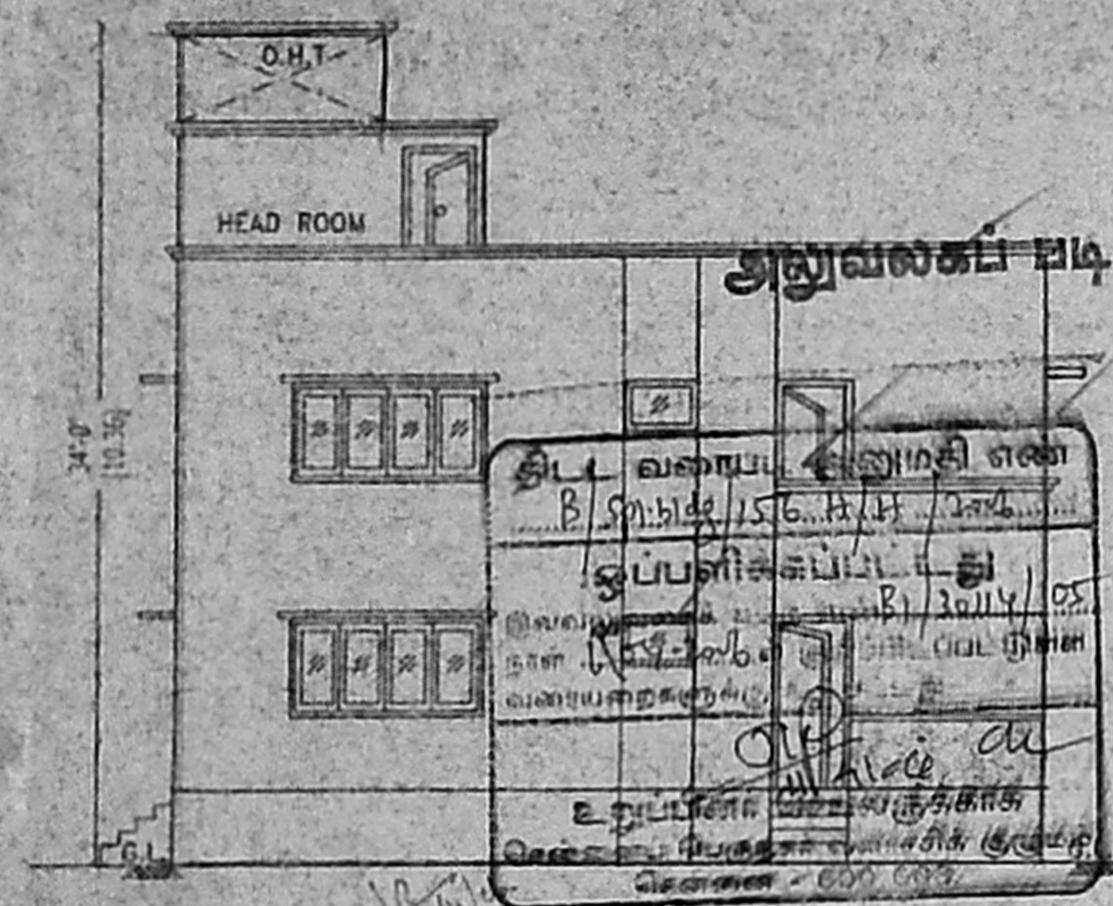

ELEVATION BLOCK-9

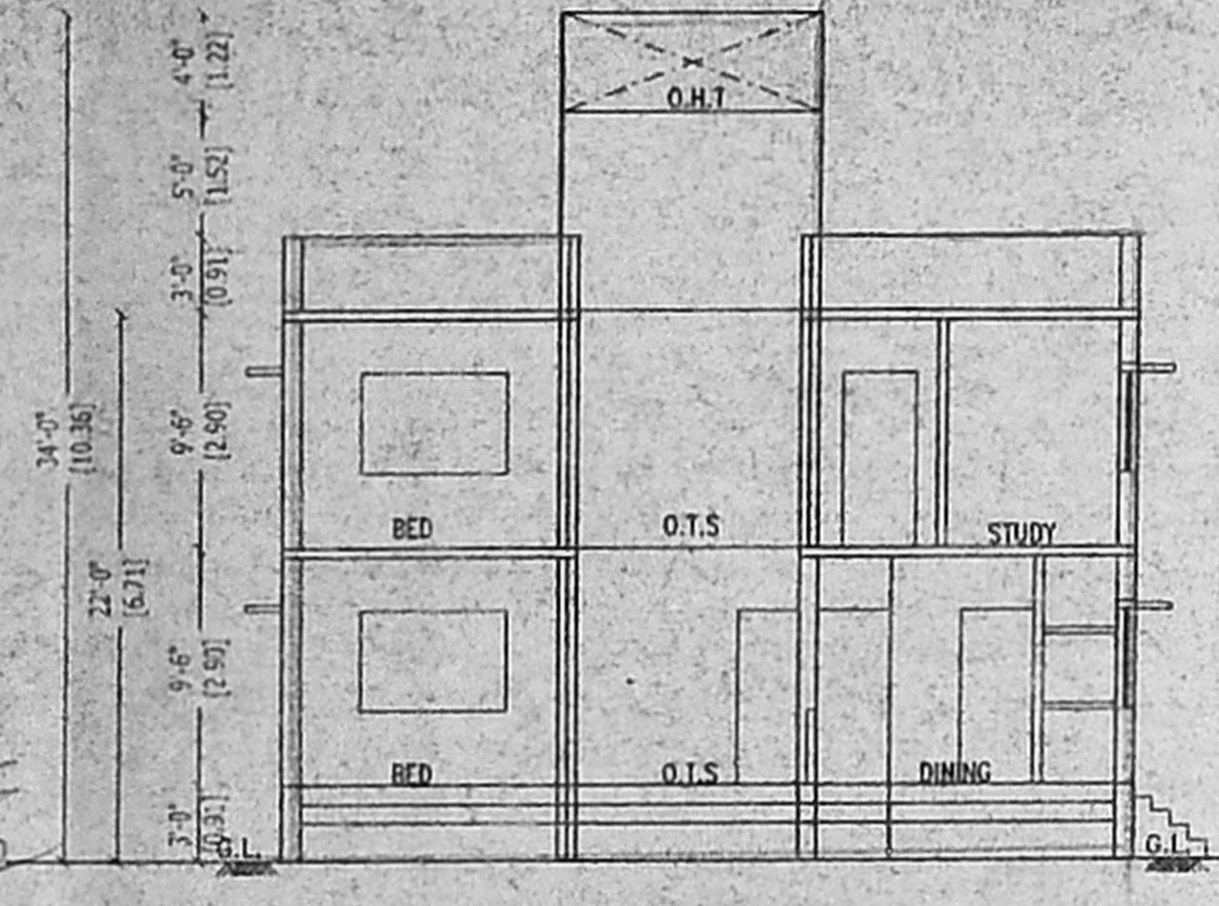

SECTION ON AB BLOCK-9

திருத்திய வரைபடம் 1
தளம் 6-3-2005

செ. பெ. வ. கு. (பி) எண்
ந. எண் 11/3011/25
உதவியாளர்

கூர்ந்தாய்ப்பு
தி. உ. 14/9/06

உ.தி.அ. 14/9/06

SHEET NO:8/8 INDIVIDUAL HOUSE
BLOCK-9

PROPOSED RESIDENTIAL BUILDING
AT PLOT NO: 5, S.NO:360/3 PART, & 360/4 OF
VENGAIVASAL VILLAGE,
EARLIER APPD LAYOUT PPD/LO NO: 101/2005
ST. THOMAS MOUNT PANCHAYAT UNION,
CHENNAI, TAMBARAM TALUK, KANCHI PUDUCHERRY DISTRICT

SCHEDULE OF JOINERY:

D	DOOR	3'6" X 7'0"
D1	DOOR	3'0" X 7'0"
D2	DOOR	2'6" X 7'0"
W	WINDOW	8'0" X 4'0"
W1	WINDOW	6'0" X 4'0"
W2	WINDOW	4'0" X 4'0"
V	VENTILATOR	3'0" X 2'0"

SPECIFICATION: 70x42

- R.C.C FRAMED STRUCTURE M20
- BRICK WORK IN BASEMENT & SUPER STRUCTURE IN C.M.1:5
- WALLS ARE PLASTERED BY CEMENT MORTAR 1:5
- WALLS ARE PAINTED BY CEMENT PAINT
- LINTEL OVER OPENING
- JOINERY WORK IN TEAK WOOD
- ROOF COVERED BY RCC SLAB
- ALL RCC WORK IN M20
- WEATHERING COURSE LAID OVER RCC SLAB WITH PROPER SLOPE

AREA STATEMENT:

	SQ.MTR	SQ.FT
GROUND FLOOR	106.32	1144.0
FIRST FLOOR	85.88	924.0
TOTAL FLOOR AREA	190.20	2068.0

CAR PARKING REQUIRED - 2 NOS


COLOUR INDEX: NORTH POINT:

PROPOSED		 N W E S
ROAD		
BOUNDARY		


SCALE - 1/100 or 1"=8'0" DATE - 7/11/2005

For GARDEN HOME
Partner
G. Balachandran
OWNER:


PA. LANGOVAN, B.E. (M.P. ATT.),
Licensed Building Surveyor
Class-I No. 696
Chennai Corporation
No: 14, 5th Street, E.V. Nagar,
Adyar, Chennai-600020. Phone: 4405000
LICENSED SURVEYOR

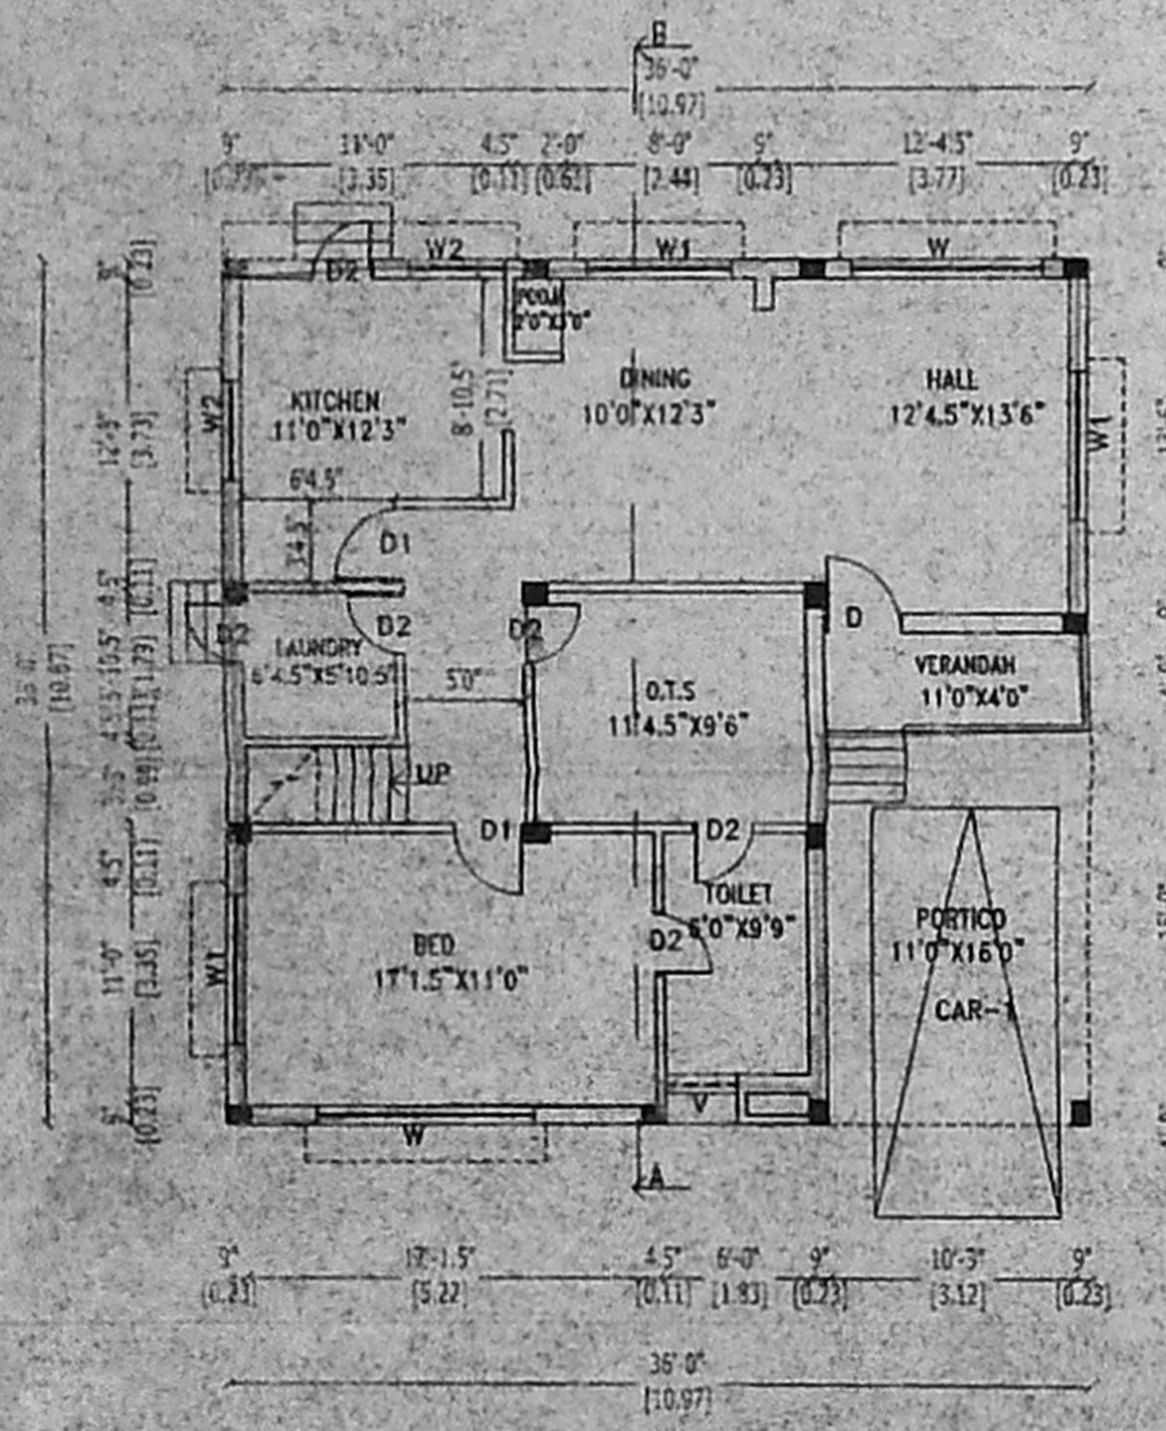

GROUND FLOOR PLAN BLOCK-9

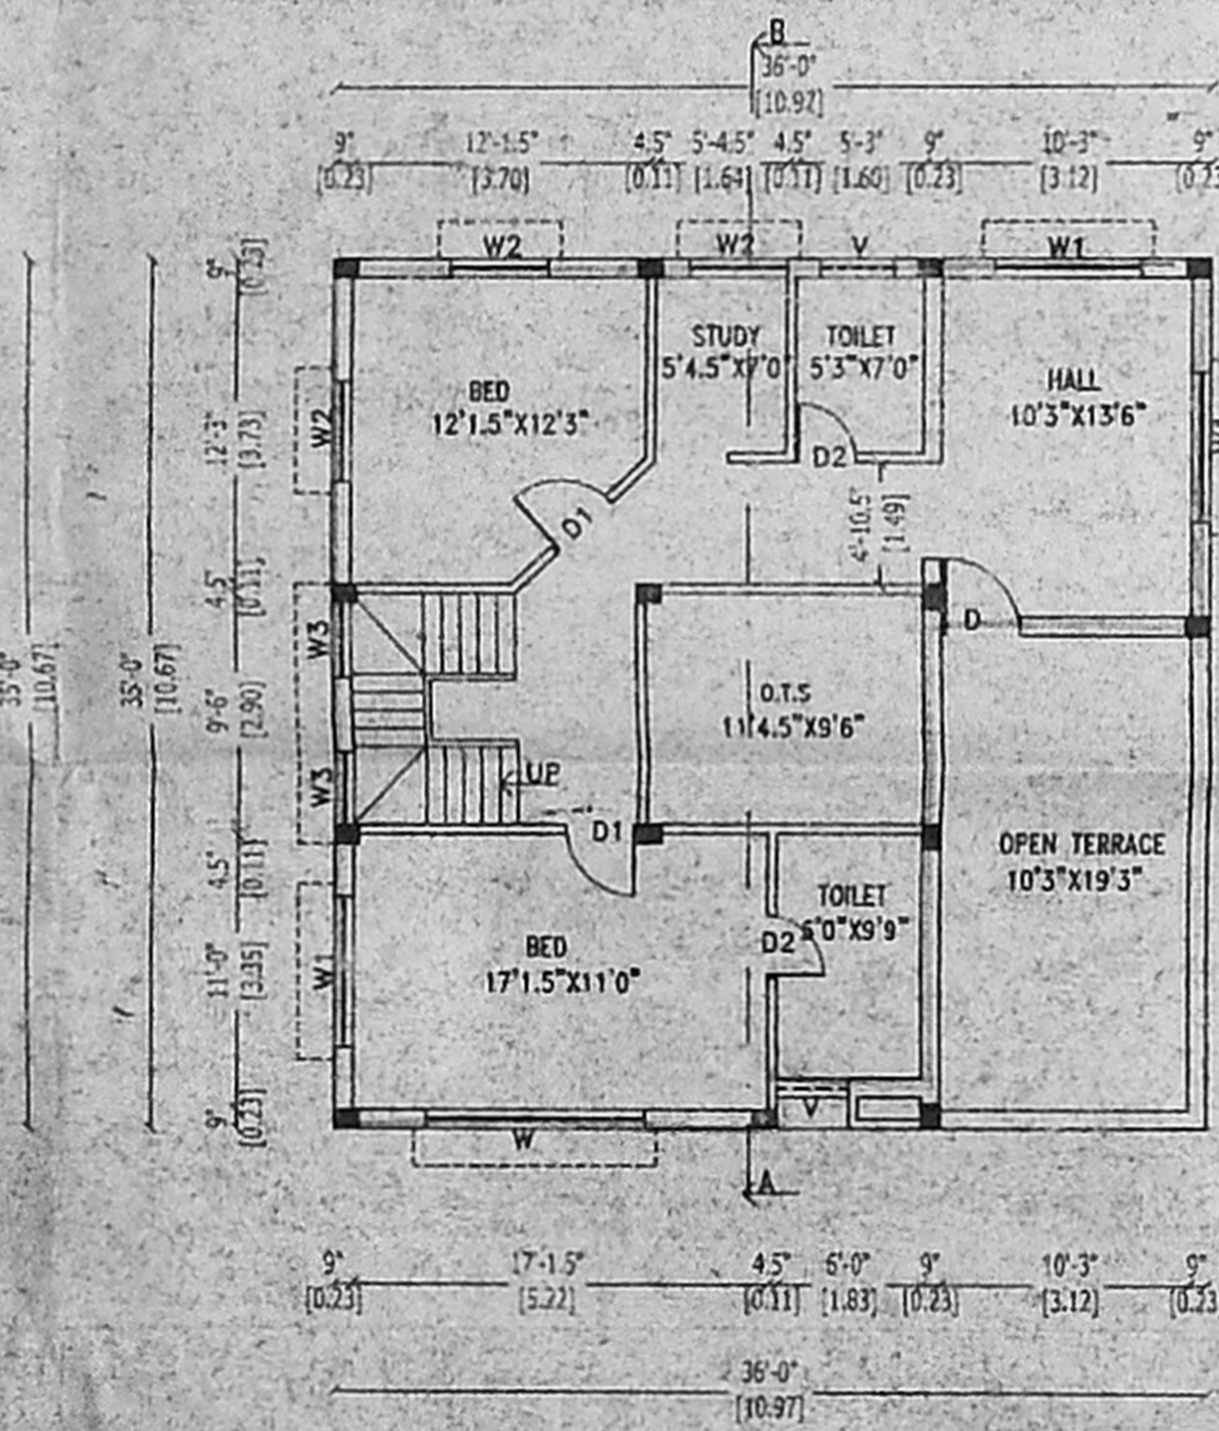

FIRST FLOOR PLAN BLOCK-9

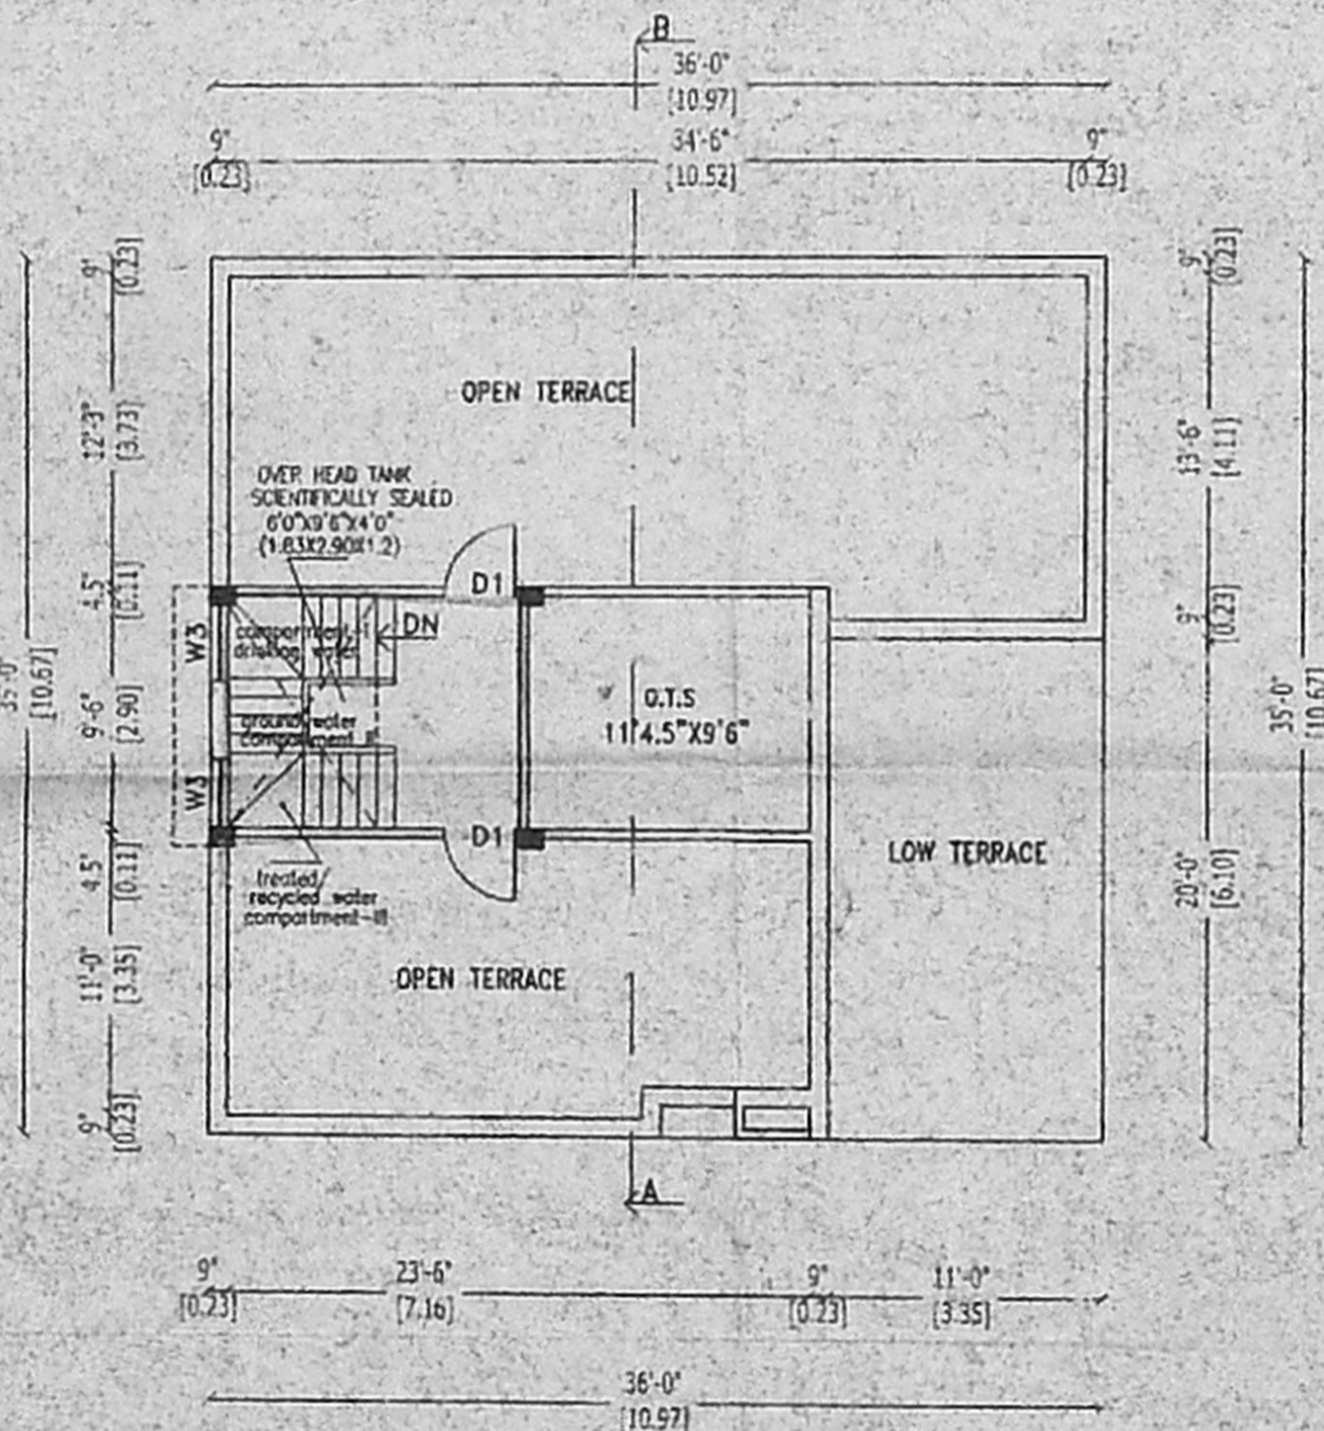

TERRACE FLOOR PLAN BLOCK-9