




SECTION ON XX

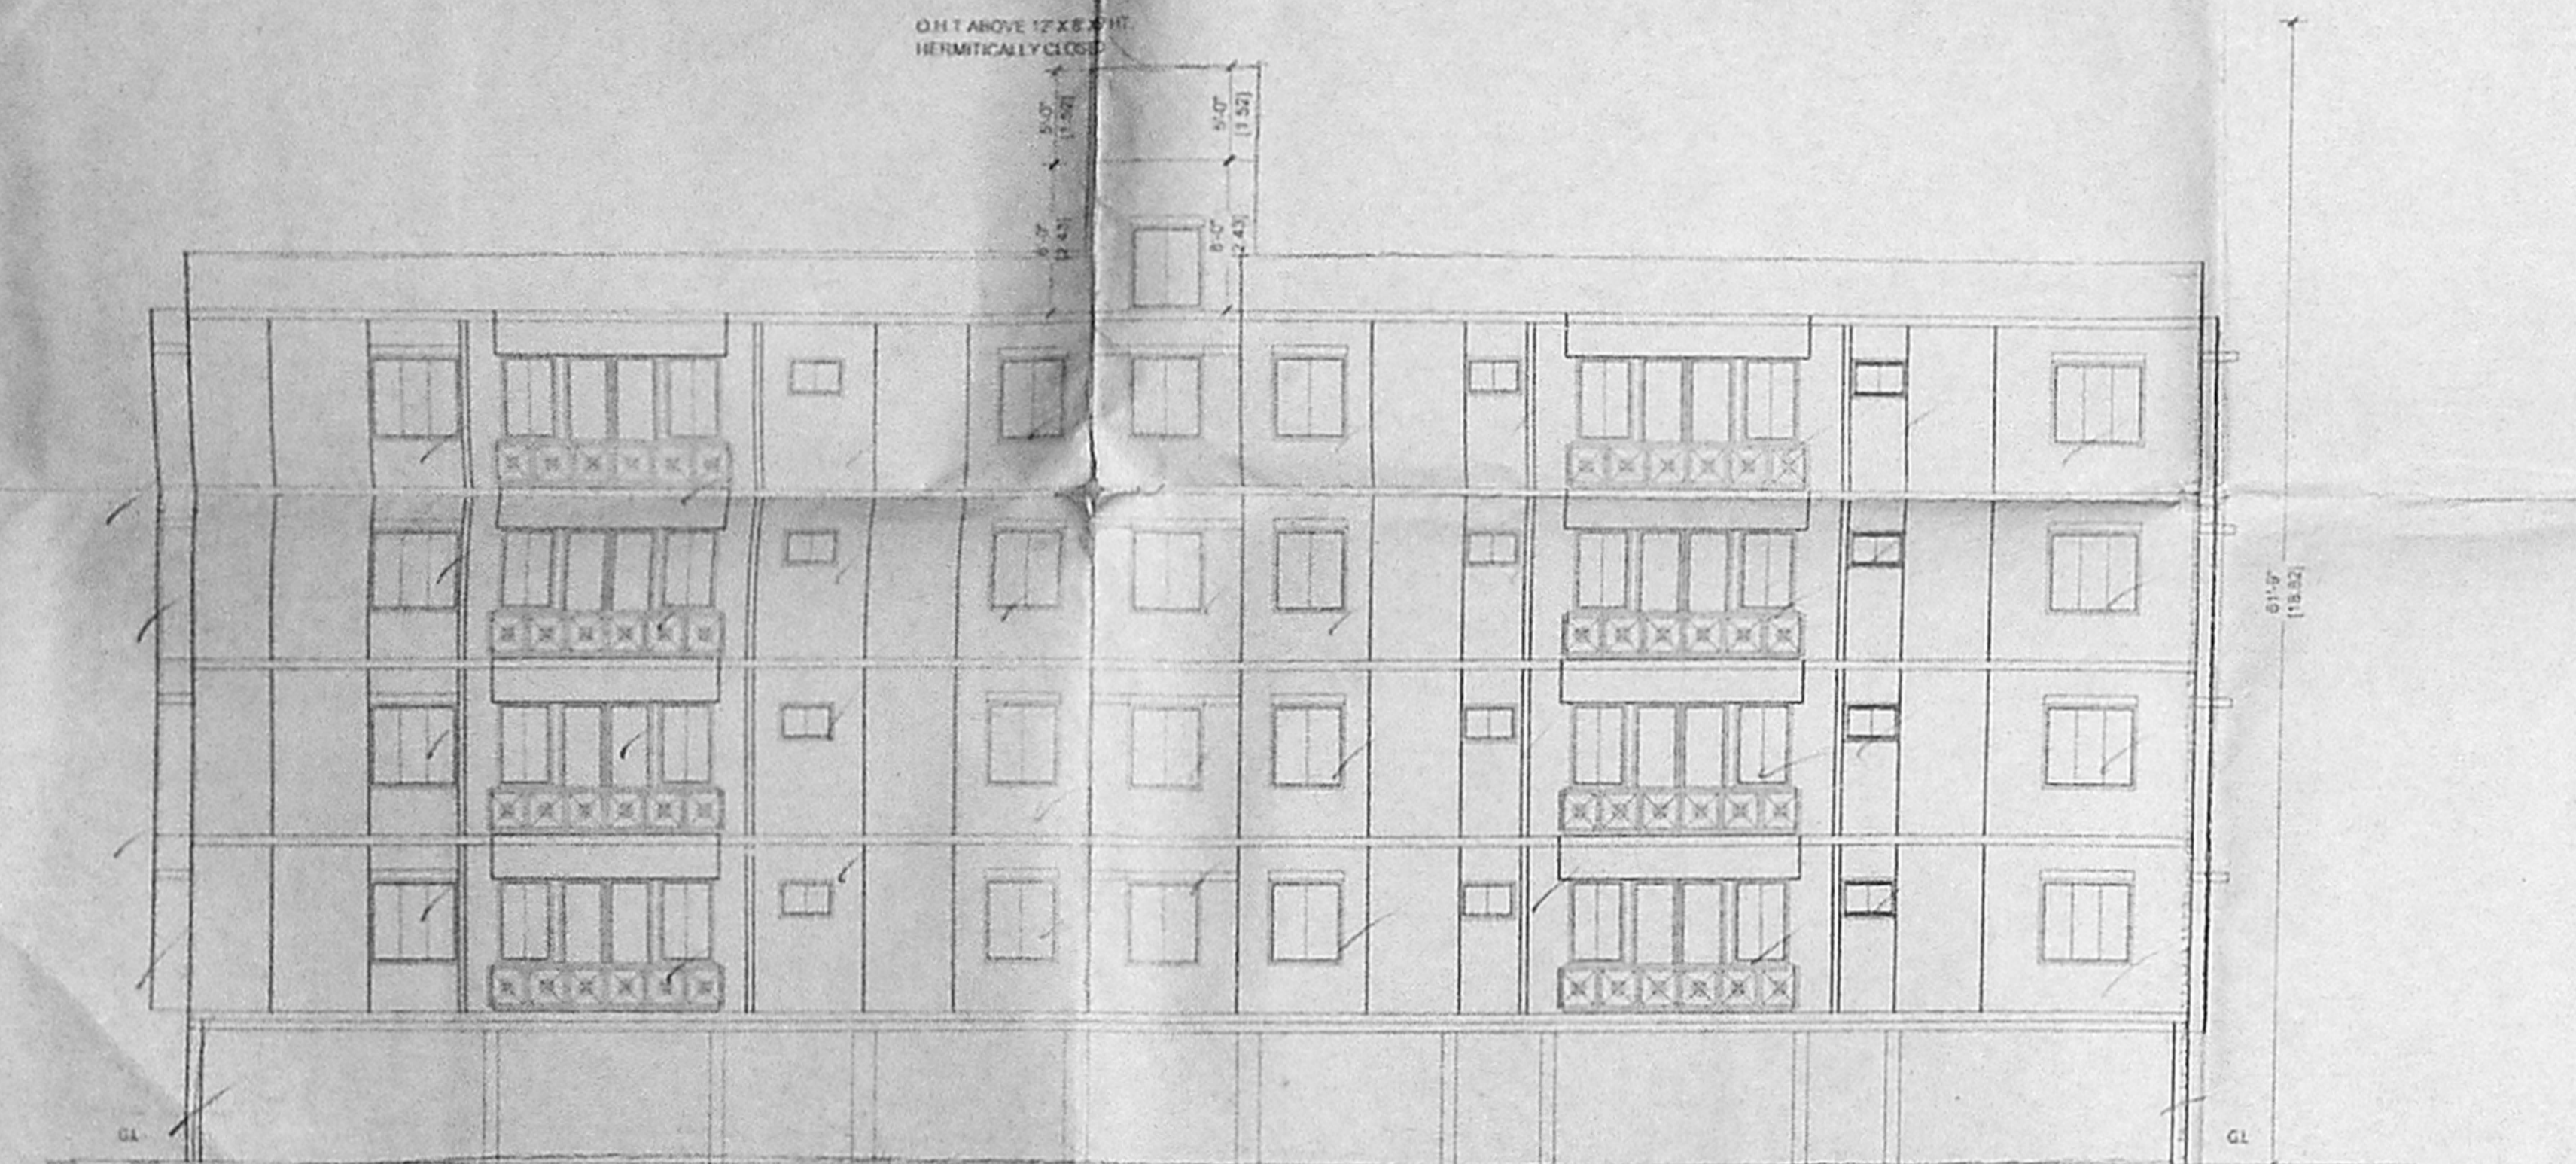


ELEVATION

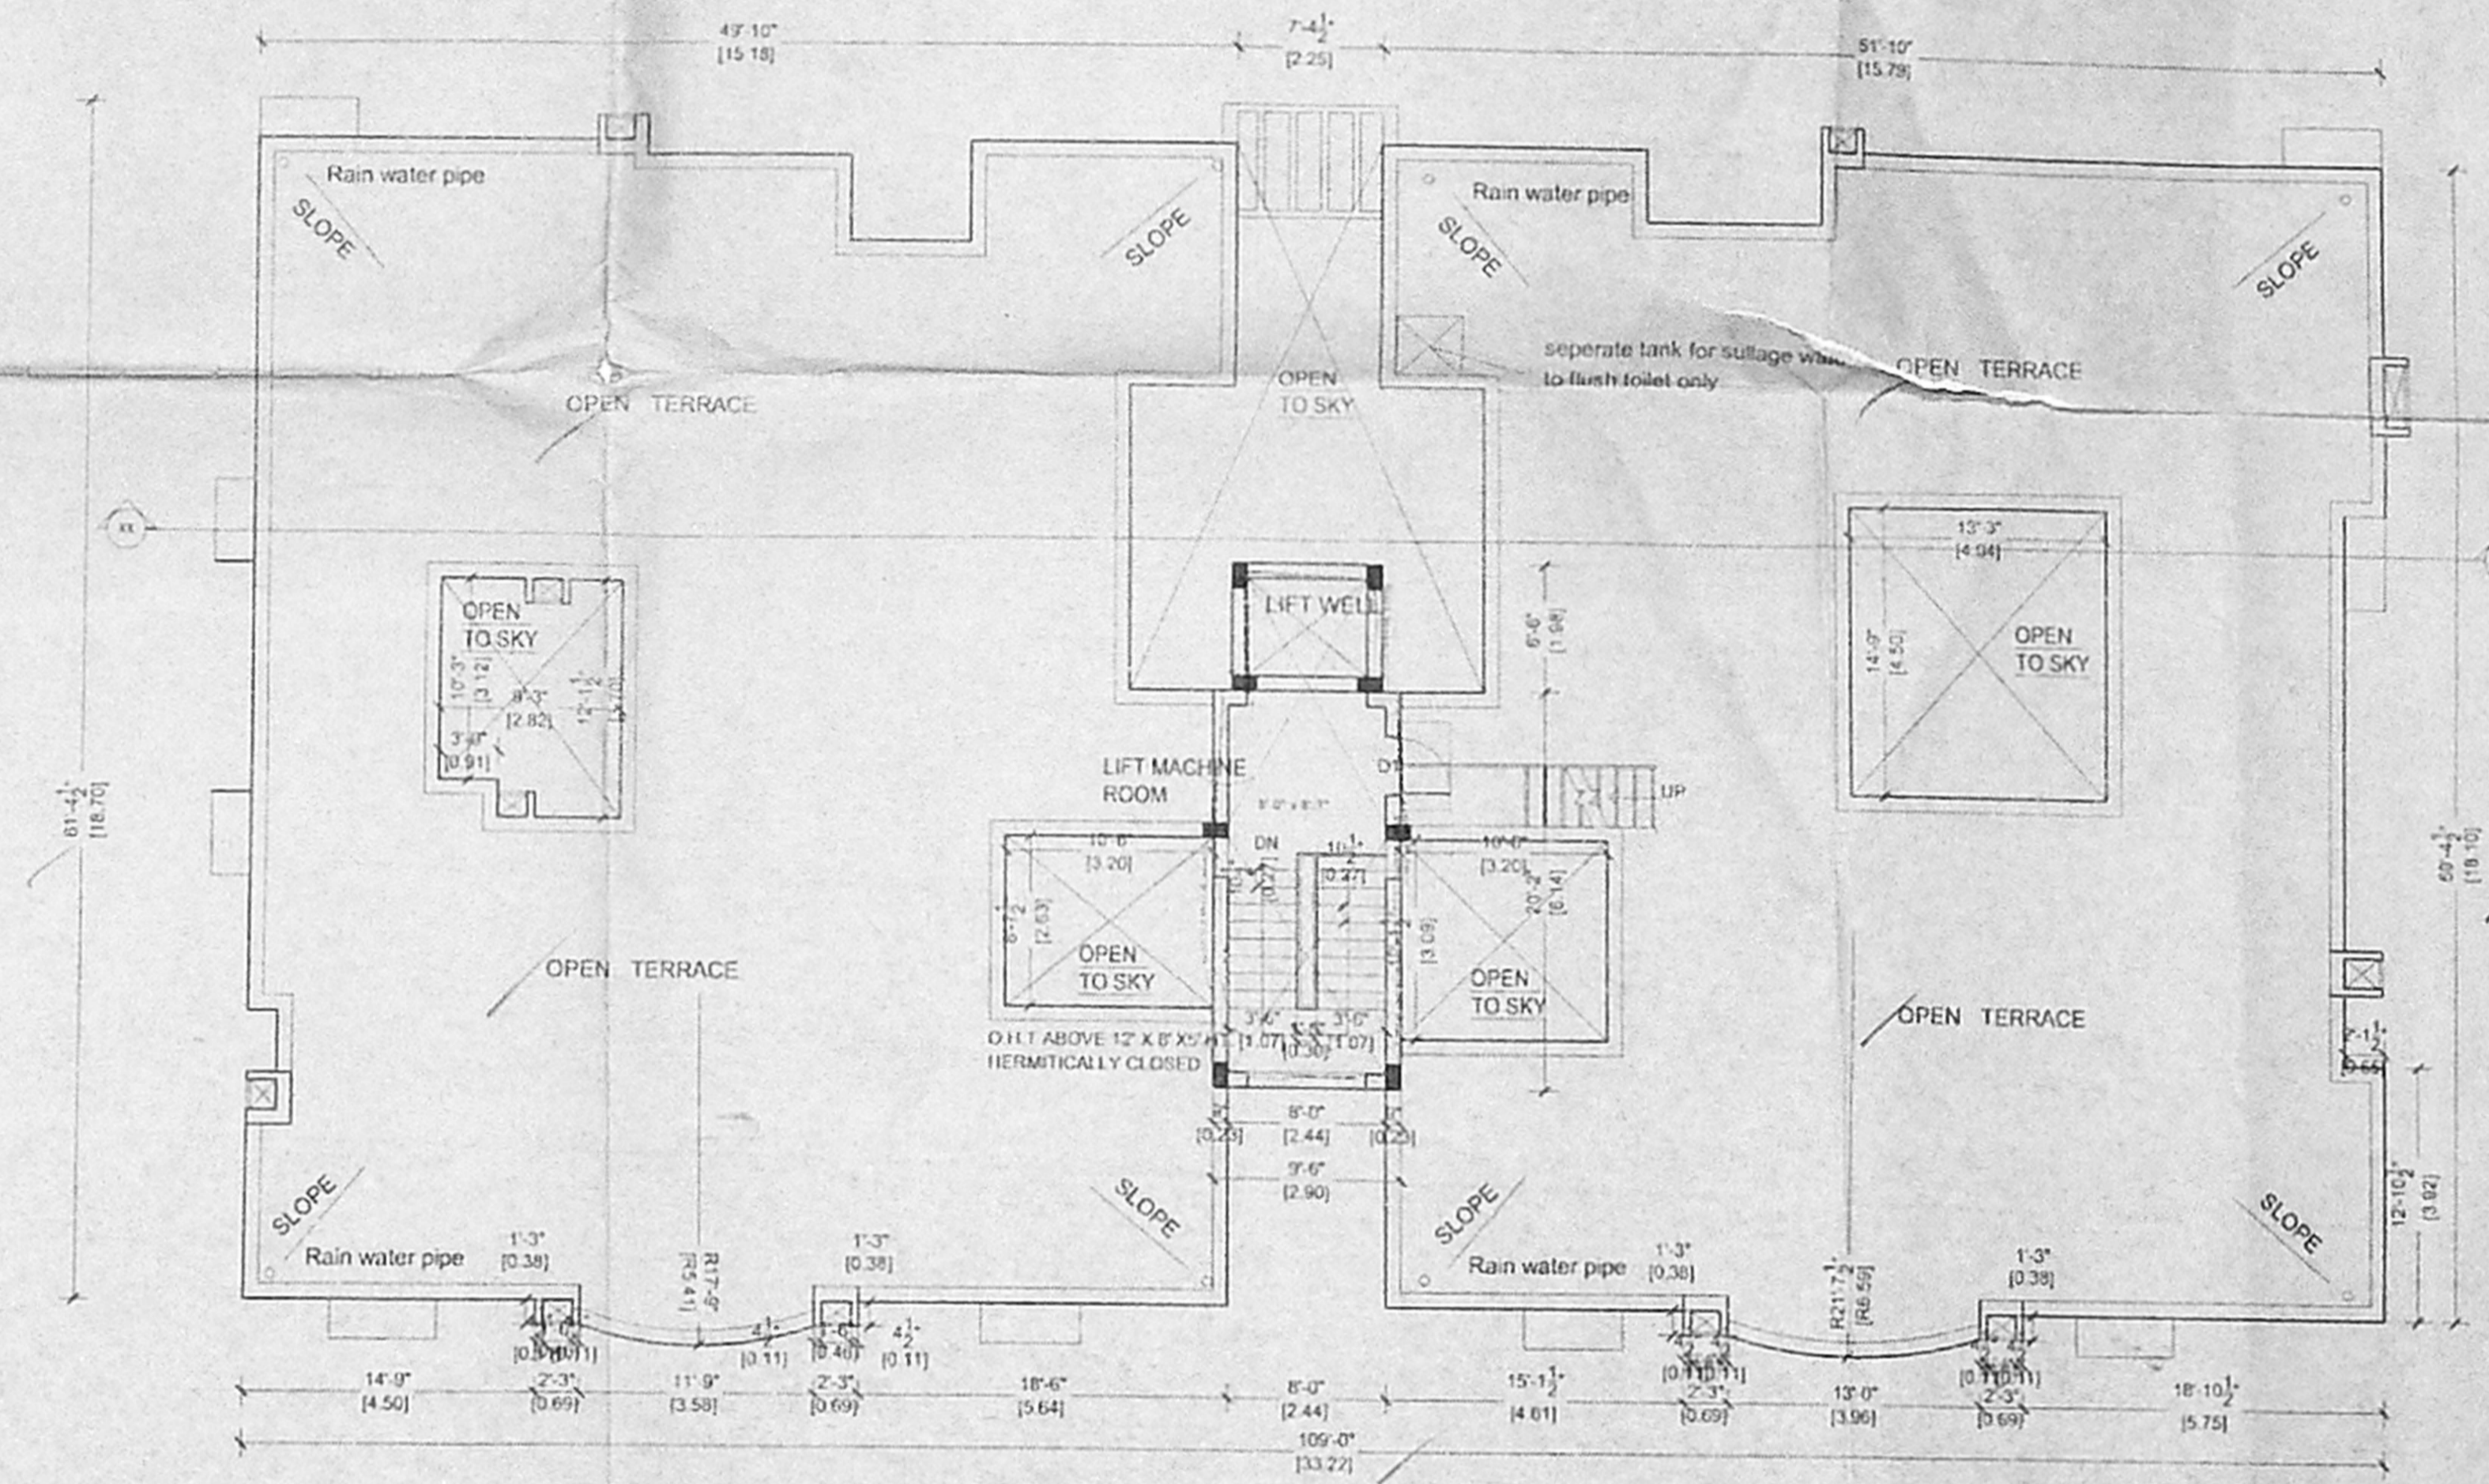

TERRACE PLAN

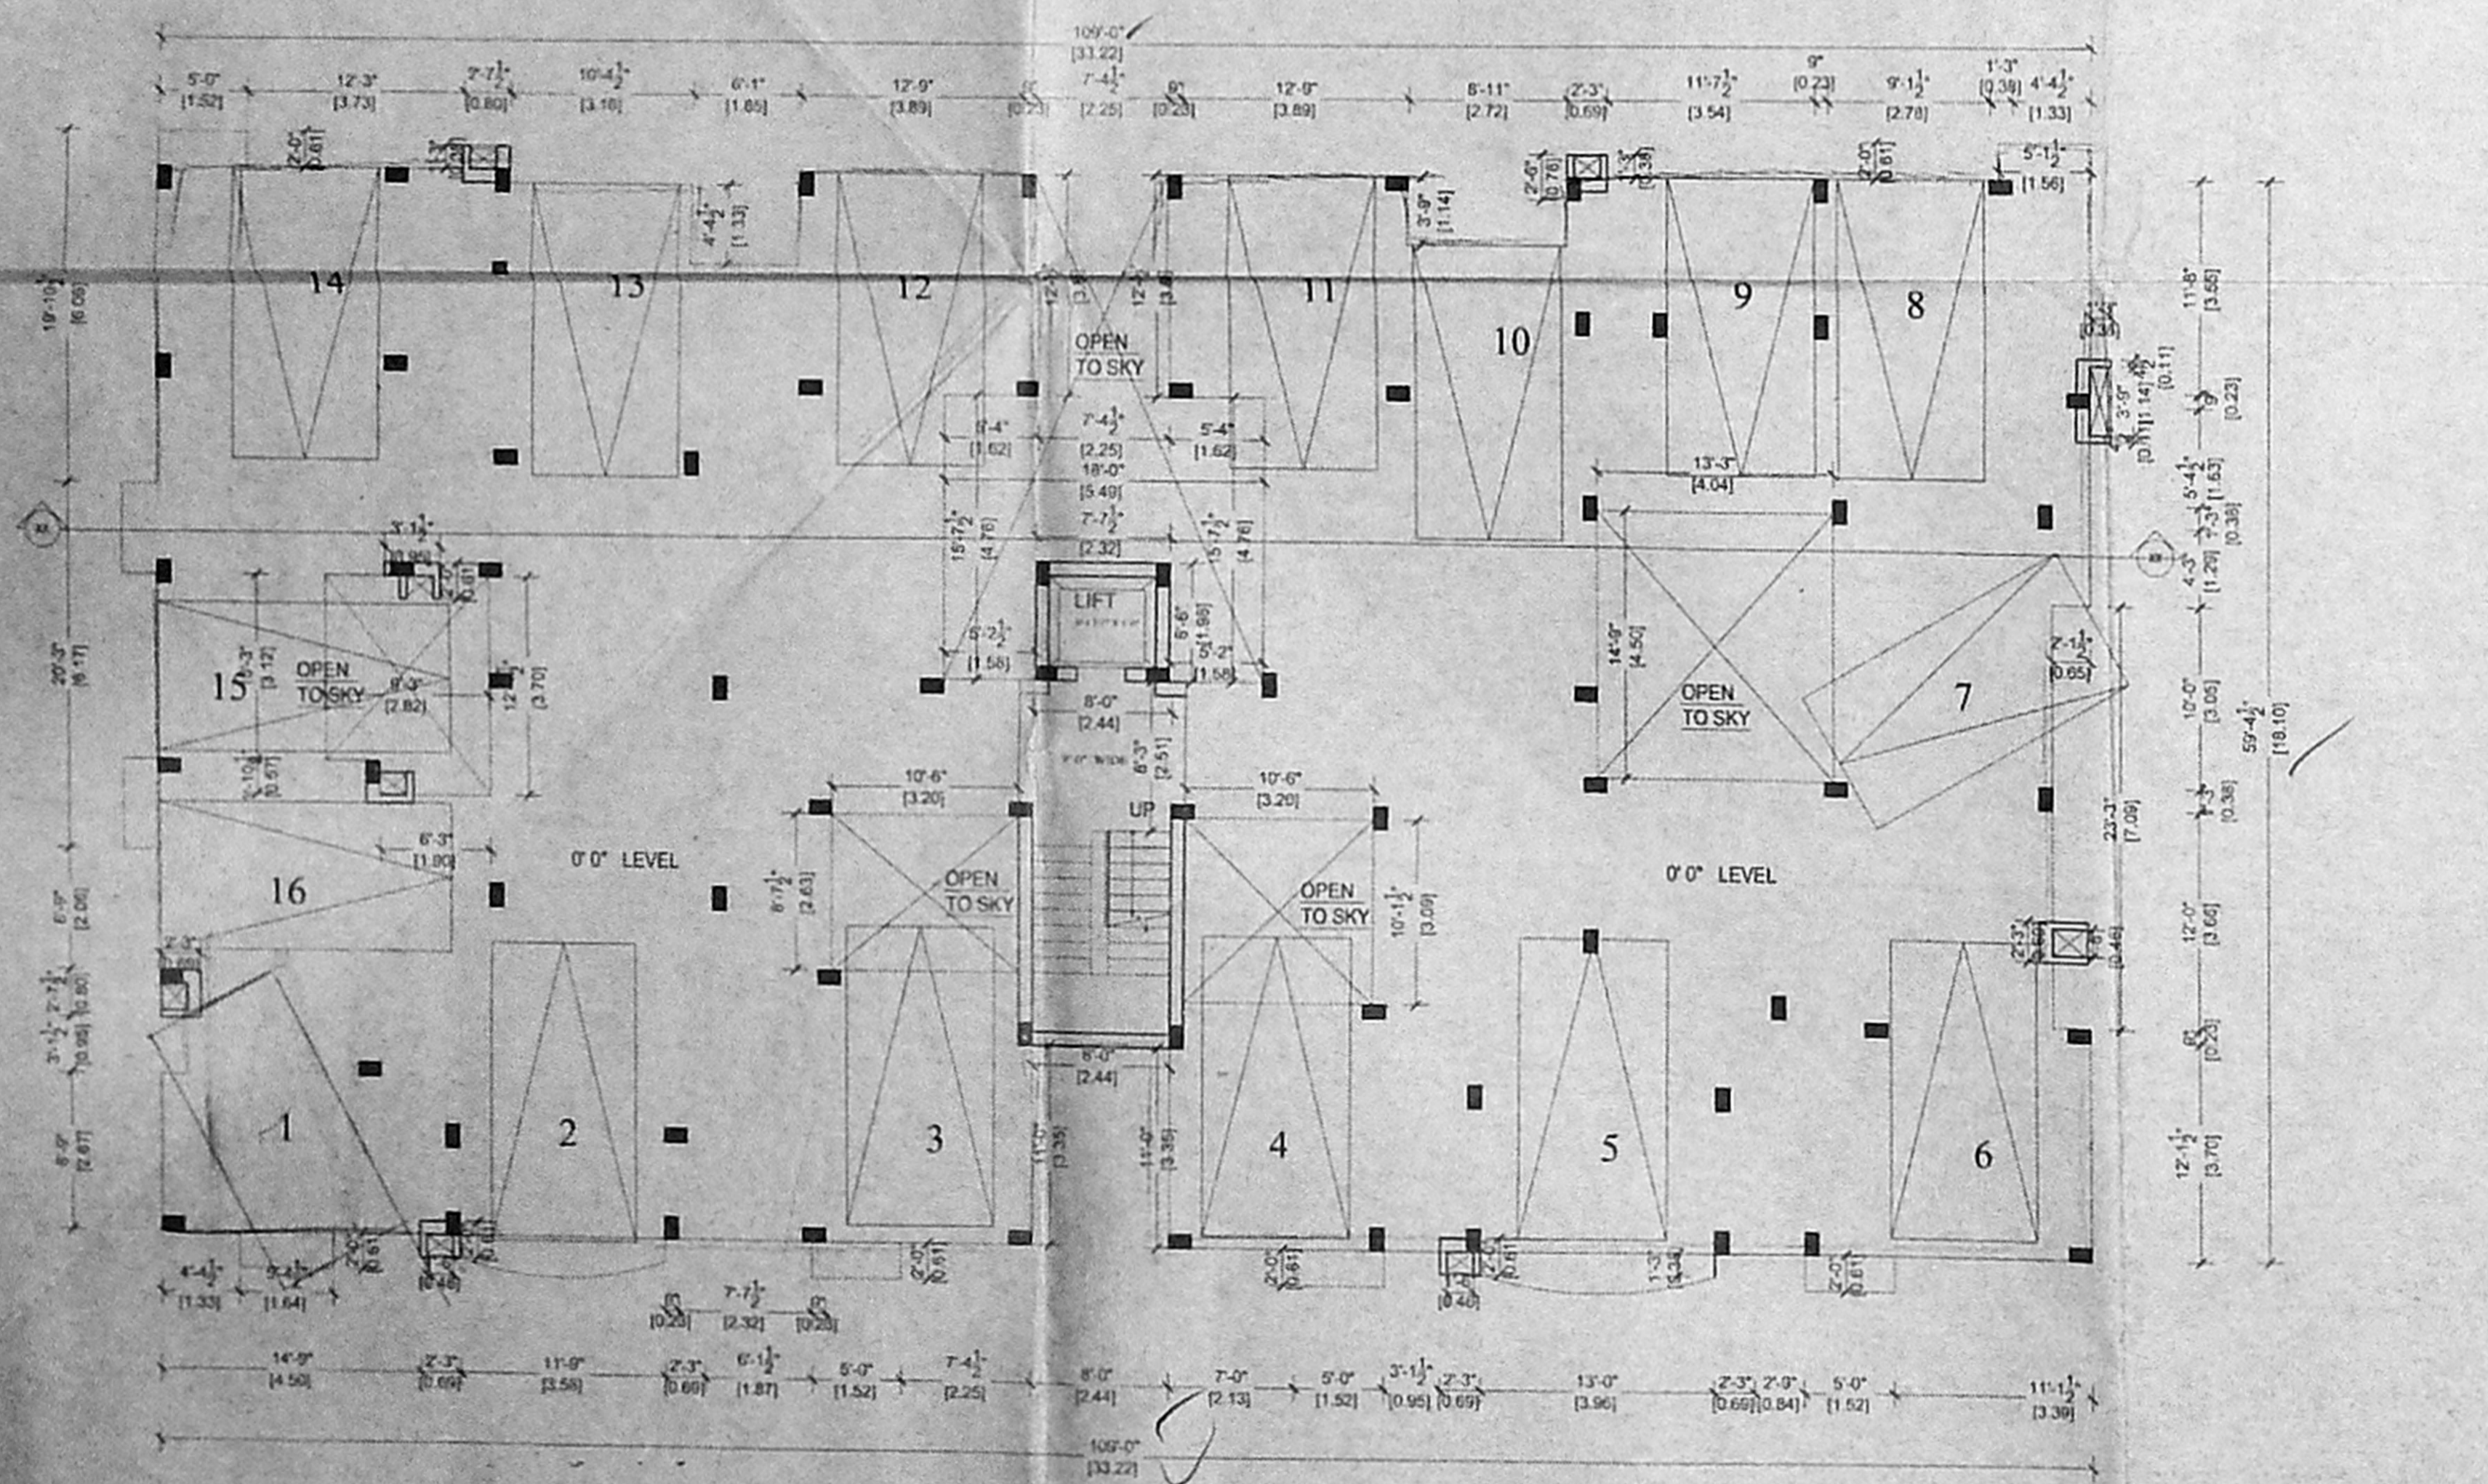

Still floor plan

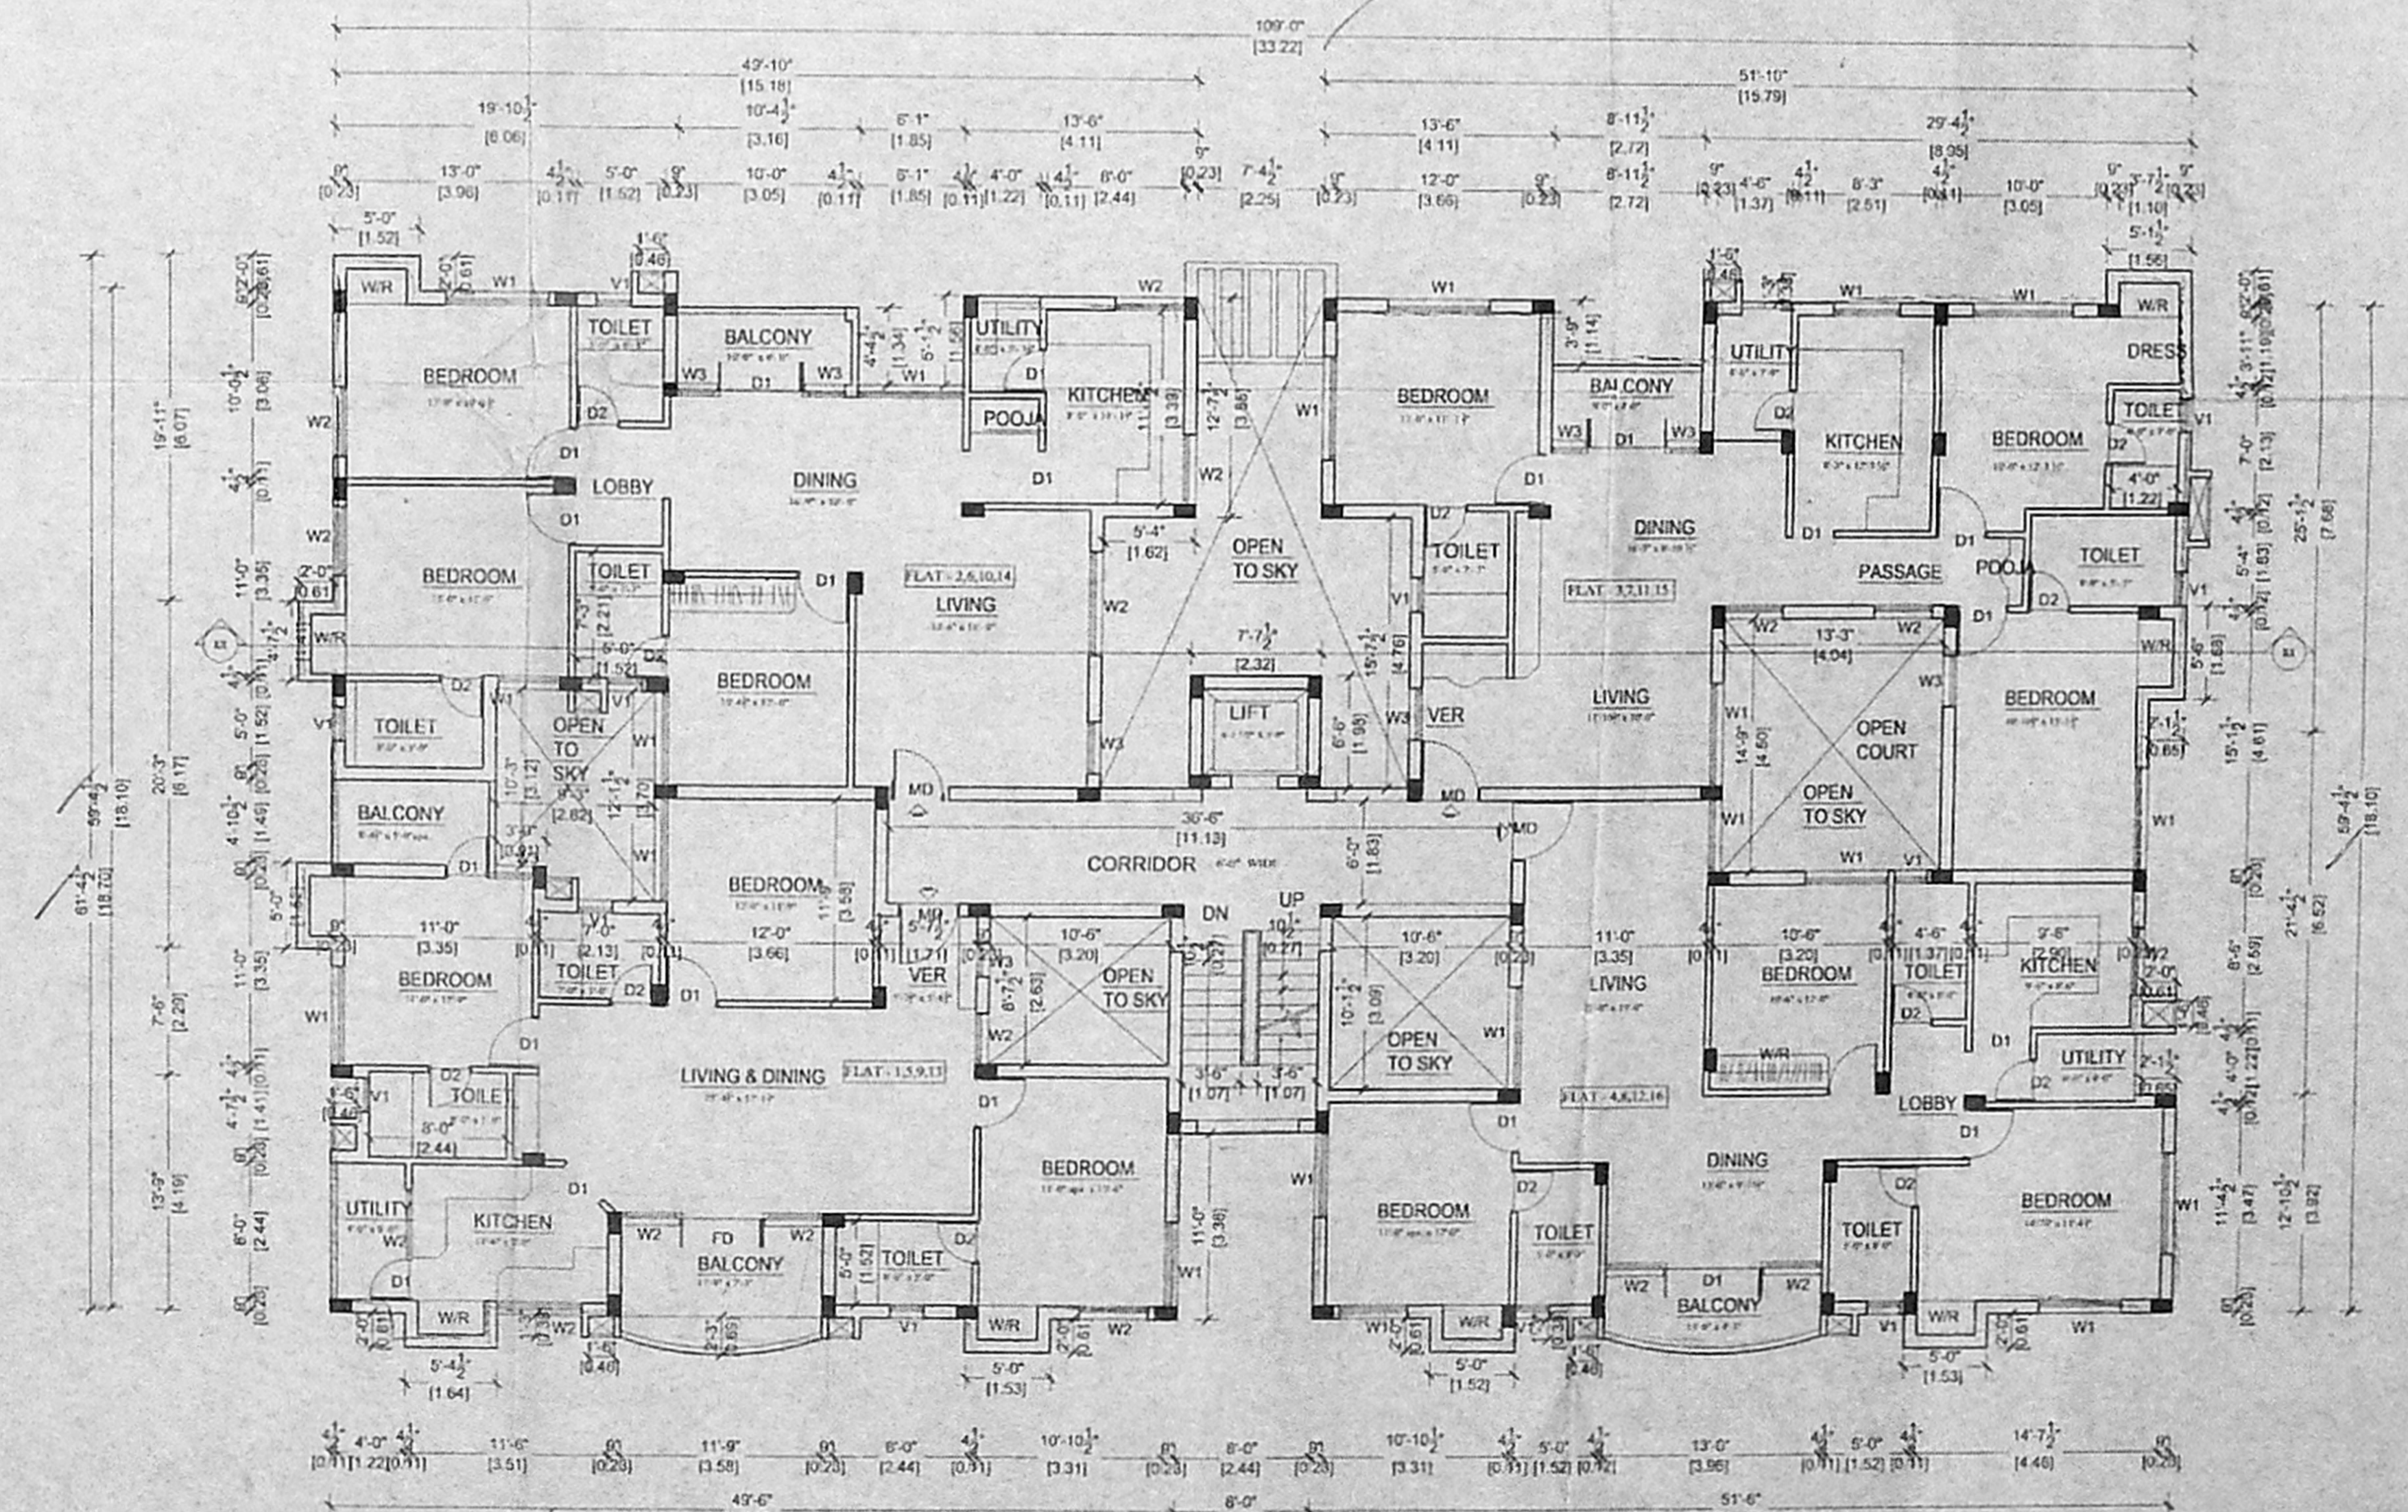

Typical floor plan
 First to Fourth floor plan

SCHEDULE OF JOINERY

D-DOOR	4'0"x7'0"	1.25x2.3
D1-DOOR	3'0"x7'0"	0.91x2.3
D2-DOOR	2'6"x7'0"	0.76x2.3
W-WINDOW	6'0"x4'6"	1.82x1.3
W1-WINDOW	4'6"x4'6"	1.37x1.3
W2-WINDOW	3'0"x4'6"	0.91x1.3
V-VENTILATOR	3'0"x2'0"	0.91x0.6
B/W-BAY WINDOW	6'9"x4'6"	2.05x1.3
F-D-FRENCH DOOR	6'0"x7'0"	2.44x2.3

SPECIFICATION

- SAND FILLING IN FOUNDATION TRENCH
- P.C.C 1:4.8 IN FOUNDATION TRENCH
- BRICK WORK IN C.M 1:4
- PLASTERING IN C.M 1:3
- R.C.C WORKS IN 1:2.4 RATIO
- MOSAIC FLOORING
- STANDARD WEATHERING COURSE

AREA STATEMENT

	SQ FT	SQ M
4/1/1 FLOOR	222.62	20.50
FIRST FLOOR	5547.92	515.41
SECOND FLOOR	5547.92	515.41
THIRD FLOOR	5547.92	515.41
FOURTH FLOOR	5547.92	515.41
TOTAL AREA	22412.30	2082.14

COLOUR INDEX

PROPOSAL	[]
ROAD	[]
BOUNDARY	[]

REFERENCE

SCALE : 1"=80"

PROPOSED RESIDENTIAL BUILDING AT
 SNos 24 / 3A,3B,4,5A,5B,6A,6B,6C,8A,8B
 25 / 1B1,2A,2B,3,4A,4B, AND 25/5
 OF OKKIYAM THORAIPAKKAM VILLAGE,
 TRUE VALUE ,PARK VILLA ROAD,
 OKKIYAM THORAIPAKKAM ,
 CHENNAI,-79.
 ST.THOMAS MOUNT PANCHAYAT
 UNION,TAMBARAM TALUK,
 KANCHEEPURAM DISTRICT.

BLOCK A1,A2, - TYPICAL BLOCK
 SHEET NO 1/10.

OWNER'S SIGNATURE

S. ANTHONY MAN, B.E.,
 CIVIL ENGINEER,
 Class 1 License Surveyor No. 189
 Corporation of Chennai
 5, Narayana Street, T. Nagar,
 Chennai-17. PH: 2316644,
 Mobile: 9106640.

LICENSED SURVEYOR

Scrutiny
 P. A. *[Signature]*
 A.P. D.P.

SCHEDULE OF JOINERY

D-DOOR	4'0"x7'0"	1.22x2.13
D1-DOOR	3'0"x7'0"	0.91x2.13
D2-DOOR	2'6"x7'0"	0.76x2.13
W-WINDOW	6'0"x4'0"	1.82x1.37
W1-WINDOW	4'0"x4'0"	1.37x1.37
W2-WINDOW	3'0"x4'0"	0.91x1.37
V-VENTILATOR	3'0"x2'0"	0.91x0.61
B/W-BAY WINDOW	6'0"x4'0"	2.06x1.37
F-D-FRENCH DOOR	8'0"x7'0"	2.44x2.13

SPECIFICATION

- SAND FILLING IN FOUNDATION TRENCH
- 2 P.C.C. 1:4:8 IN FOUNDATION TRENCH
- BRICK WORK IN CM 1:4
- PLASTERING IN CM 1:3
- R.C.C. WORKS IN 1:2:4 RATIO
- MOSAIC FLOORING
- STANDARD WEATHERING COURSE

AREA STATEMENT

	SQ. FT.	SQ. M.
5TH FLOOR	163.56	15.20
FIRST FLOOR	5470.67	506.82
SECOND FLOOR	5470.67	506.82
THIRD FLOOR	5470.67	506.82
FOURTH FLOOR	5470.67	506.82
TOTAL AREA	22846.24	2122.48

COLOUR INDEX

PROPOSAL

ROAD

BOUNDARY

REFERENCE

SCALE : 1"=80"

PROPOSED RESIDENTIAL BUILDING AT
 SNos 24 / 3A,3B,4,5A,5B,6A,6B,6C,8A,8B
 25 / 1B1,2A,2B,3,4A,4B, AND 25/5
 OF OKKIYAM THORAIKAKKAM VILLAGE,
 TRUE VALUE ,PARK VILLA ROAD,
 OKKIYAM THORAIKAKKAM,
 CHENNAI, -79.
 ST. THOMAS MOUNT PANCHAYAT
 UNION, TAMBARAM TALUK,
 KANCHEEPURAM DISTRICT. B


BLOCK B1,B3 - TYPICAL BLOCK
 SHEET NO 2 / 10.

OWNER'S SIGNATURE


T. H. J. *[Signature]*

S. ATHIYAN, S.S.
 CHARTERED SURVEYOR, S.S.
 Class I License No. 1000
 4, P. S. Road, T. Nagar,
 Chennai - 600 017


LICENSED SURVEYOR

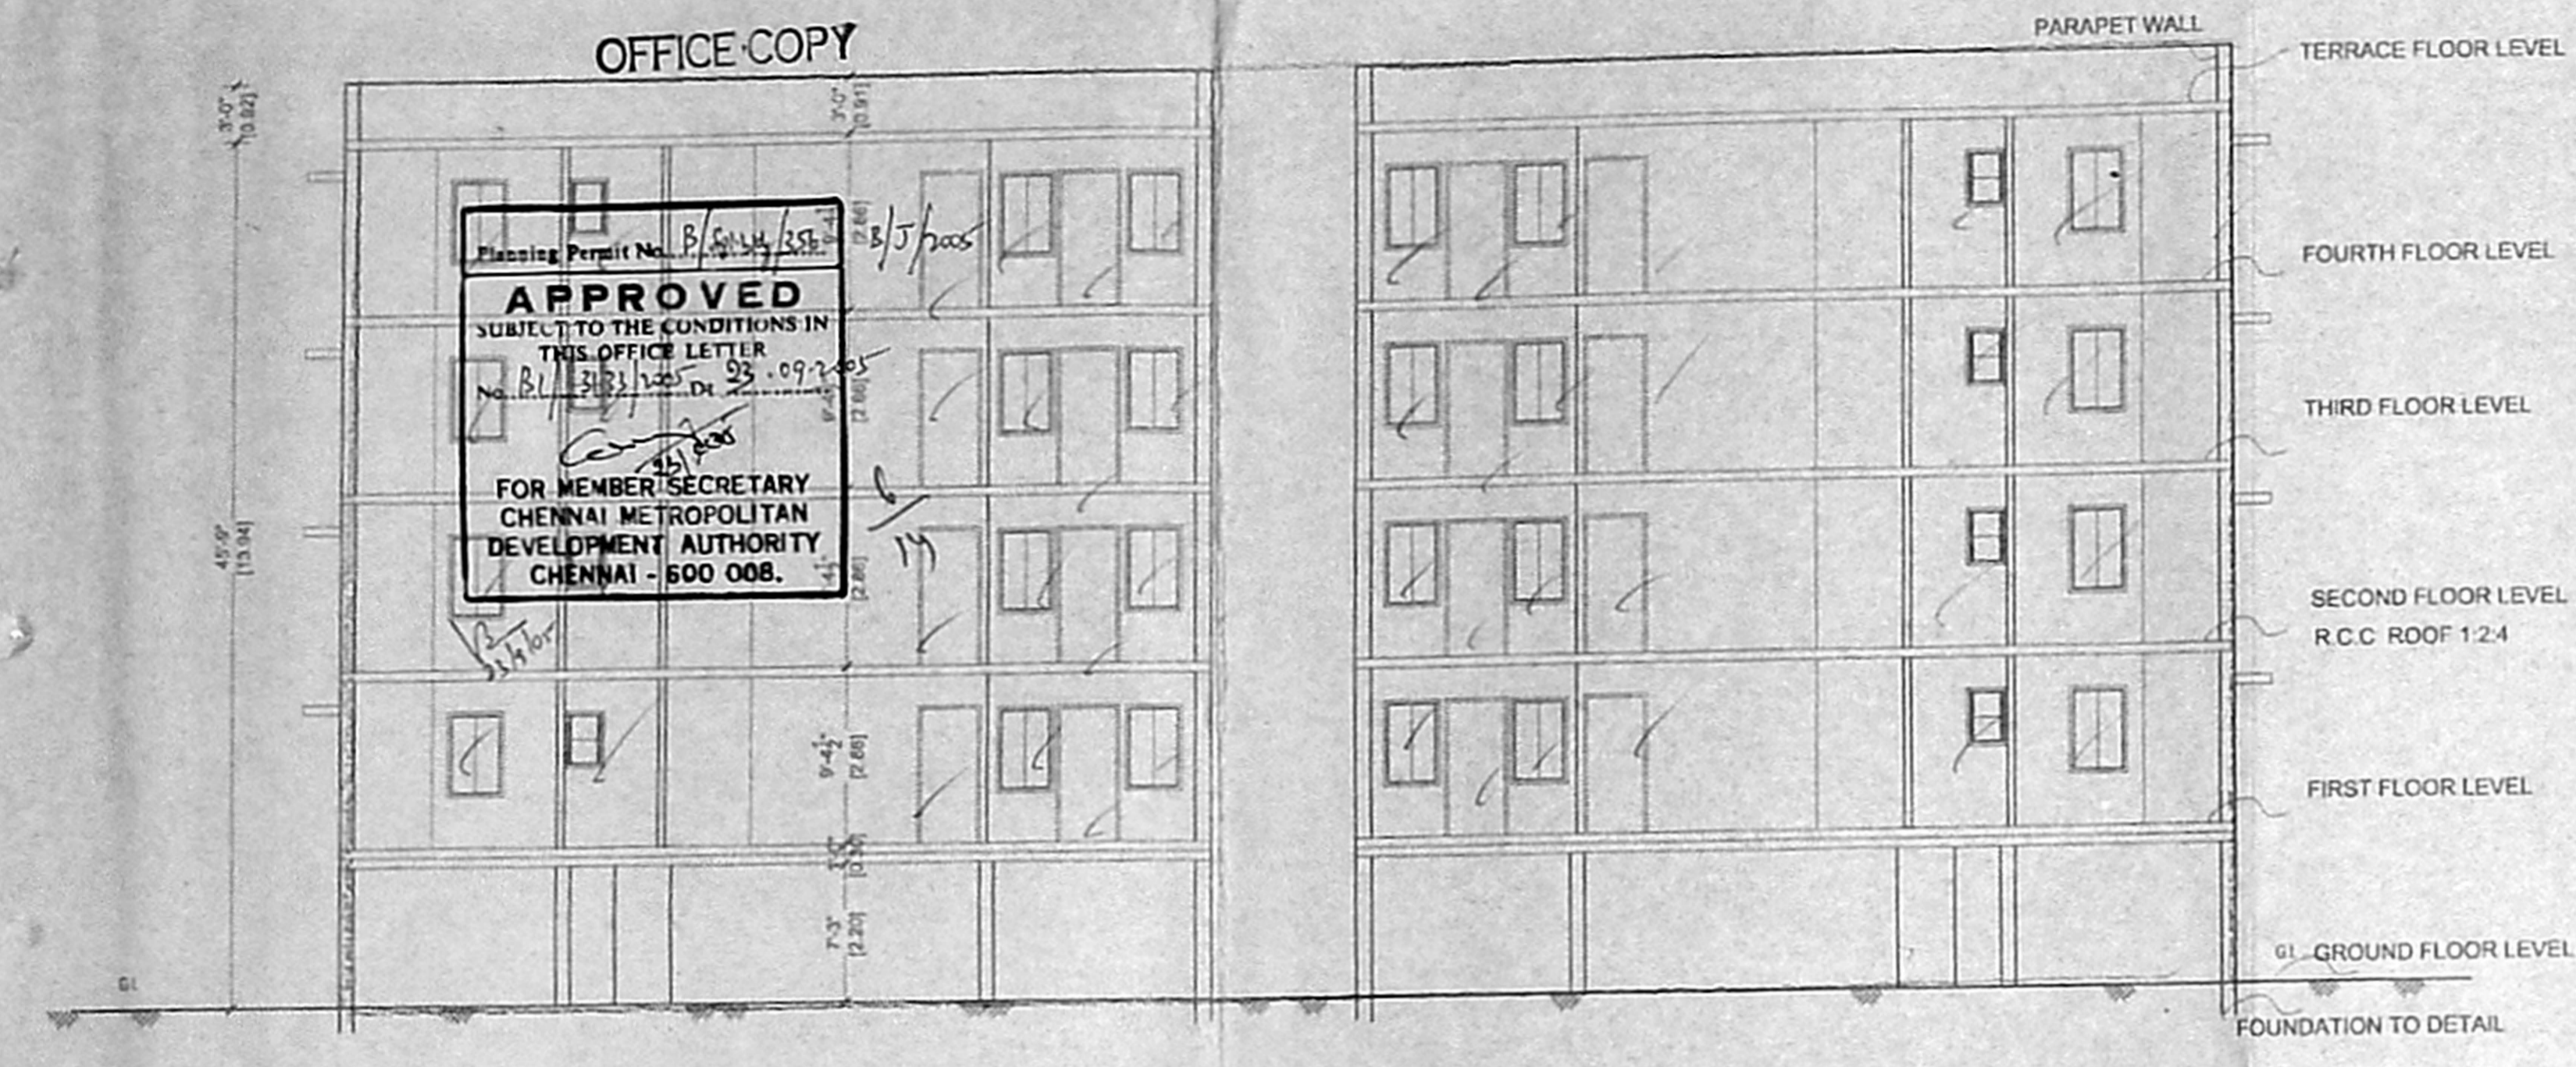


SECTION ON XX

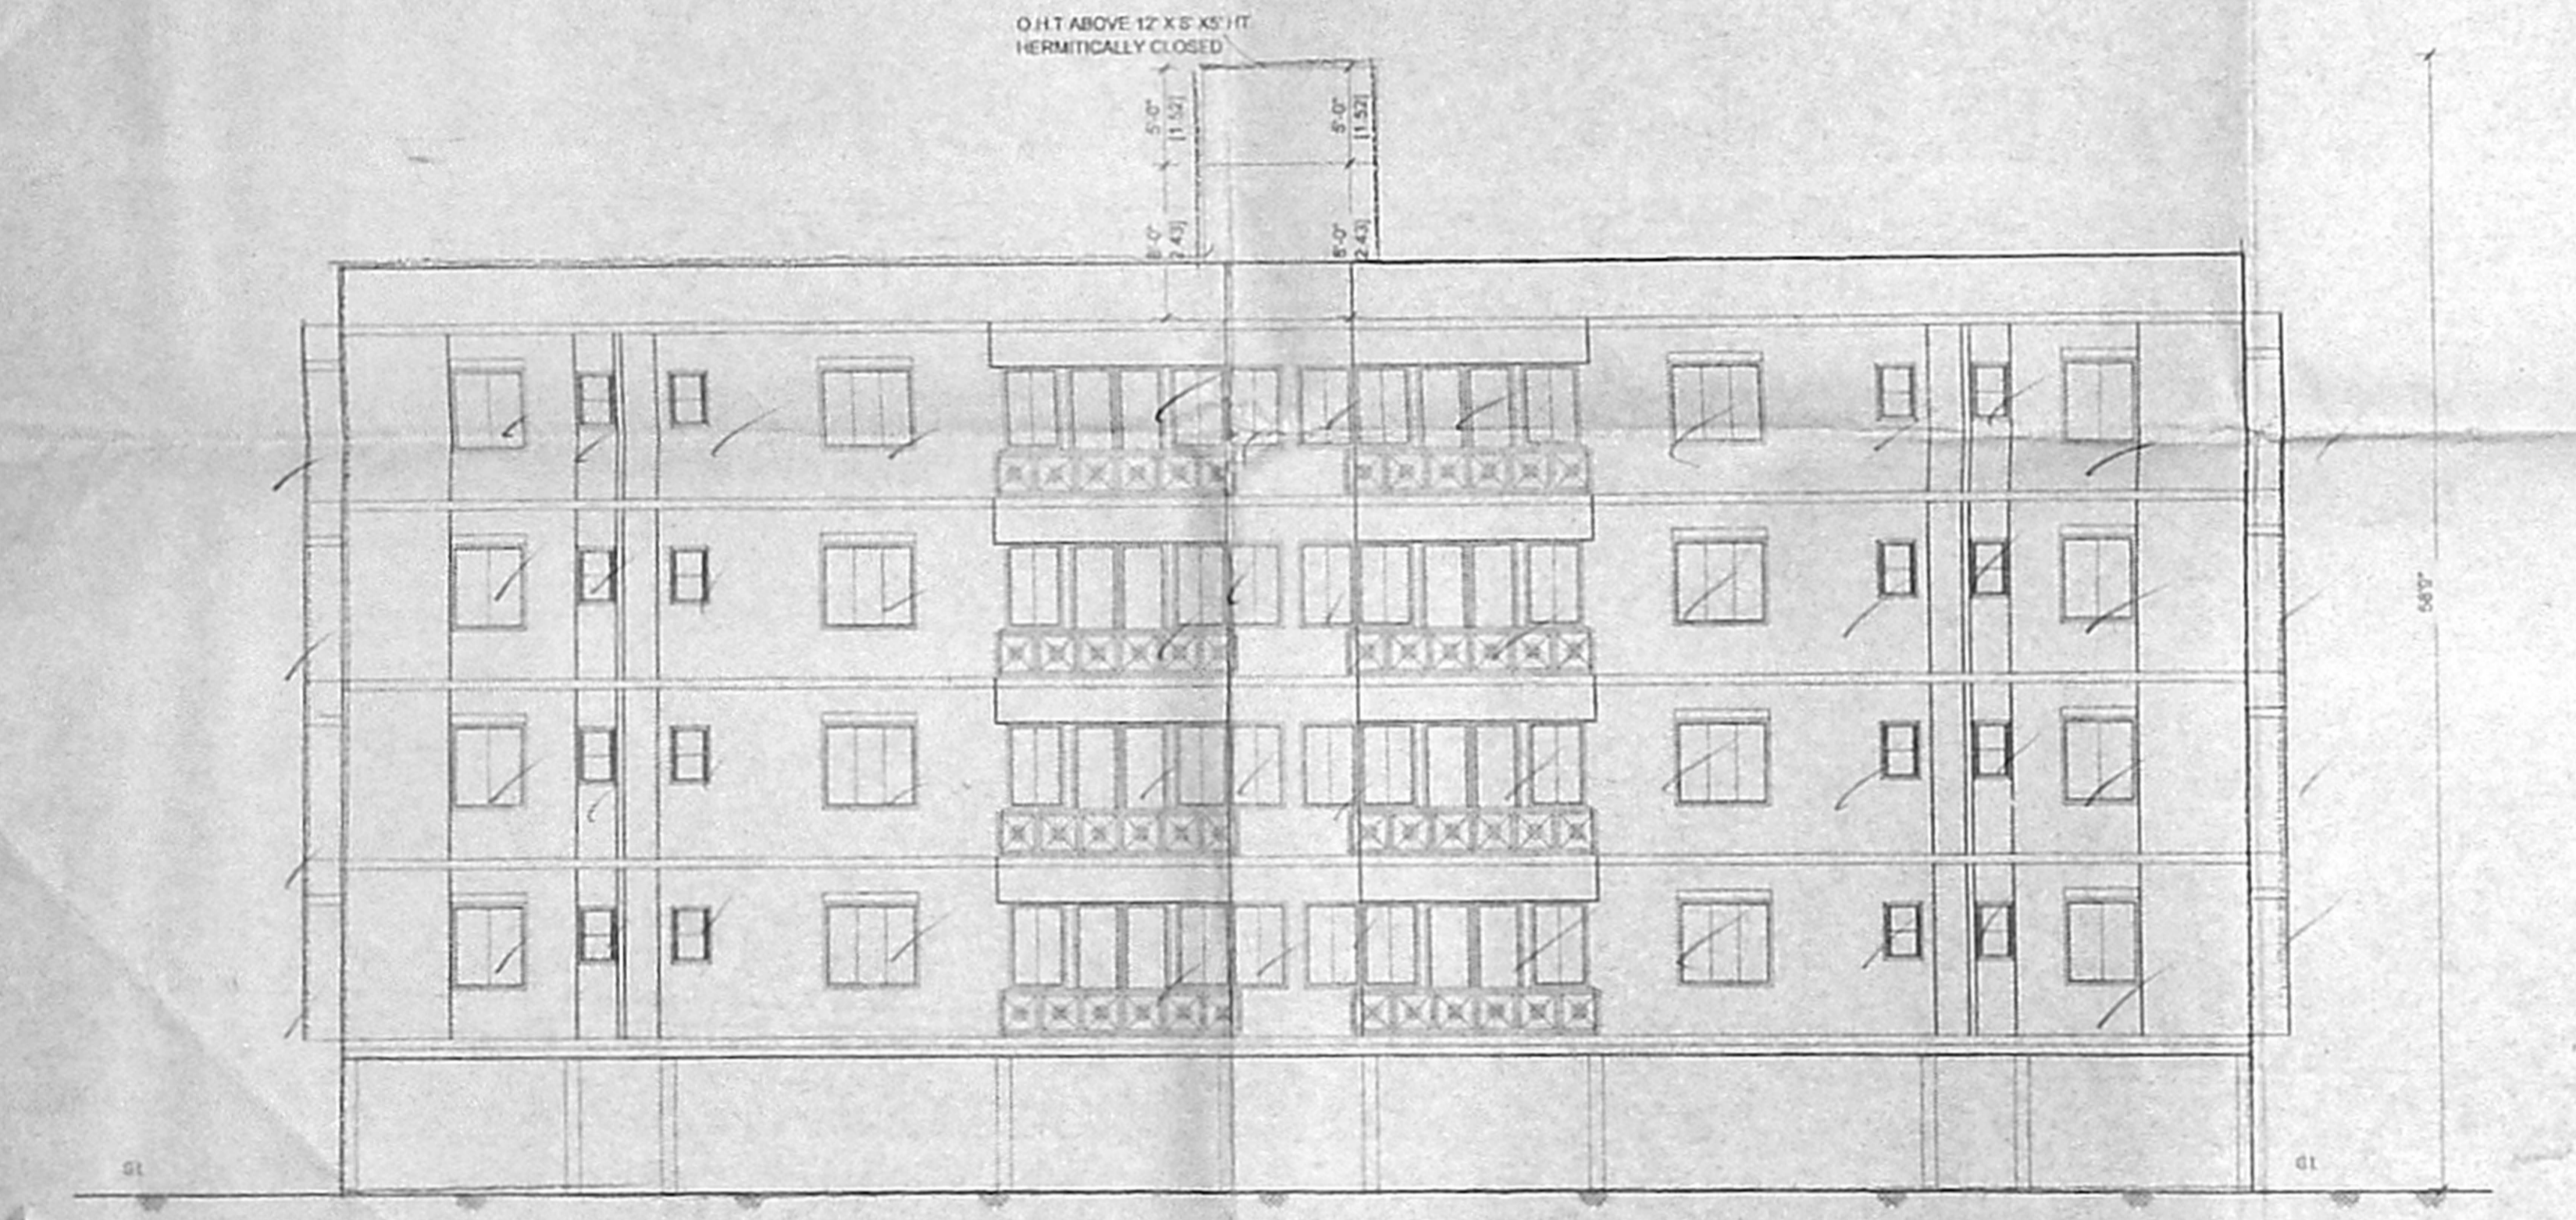


ELEVATION

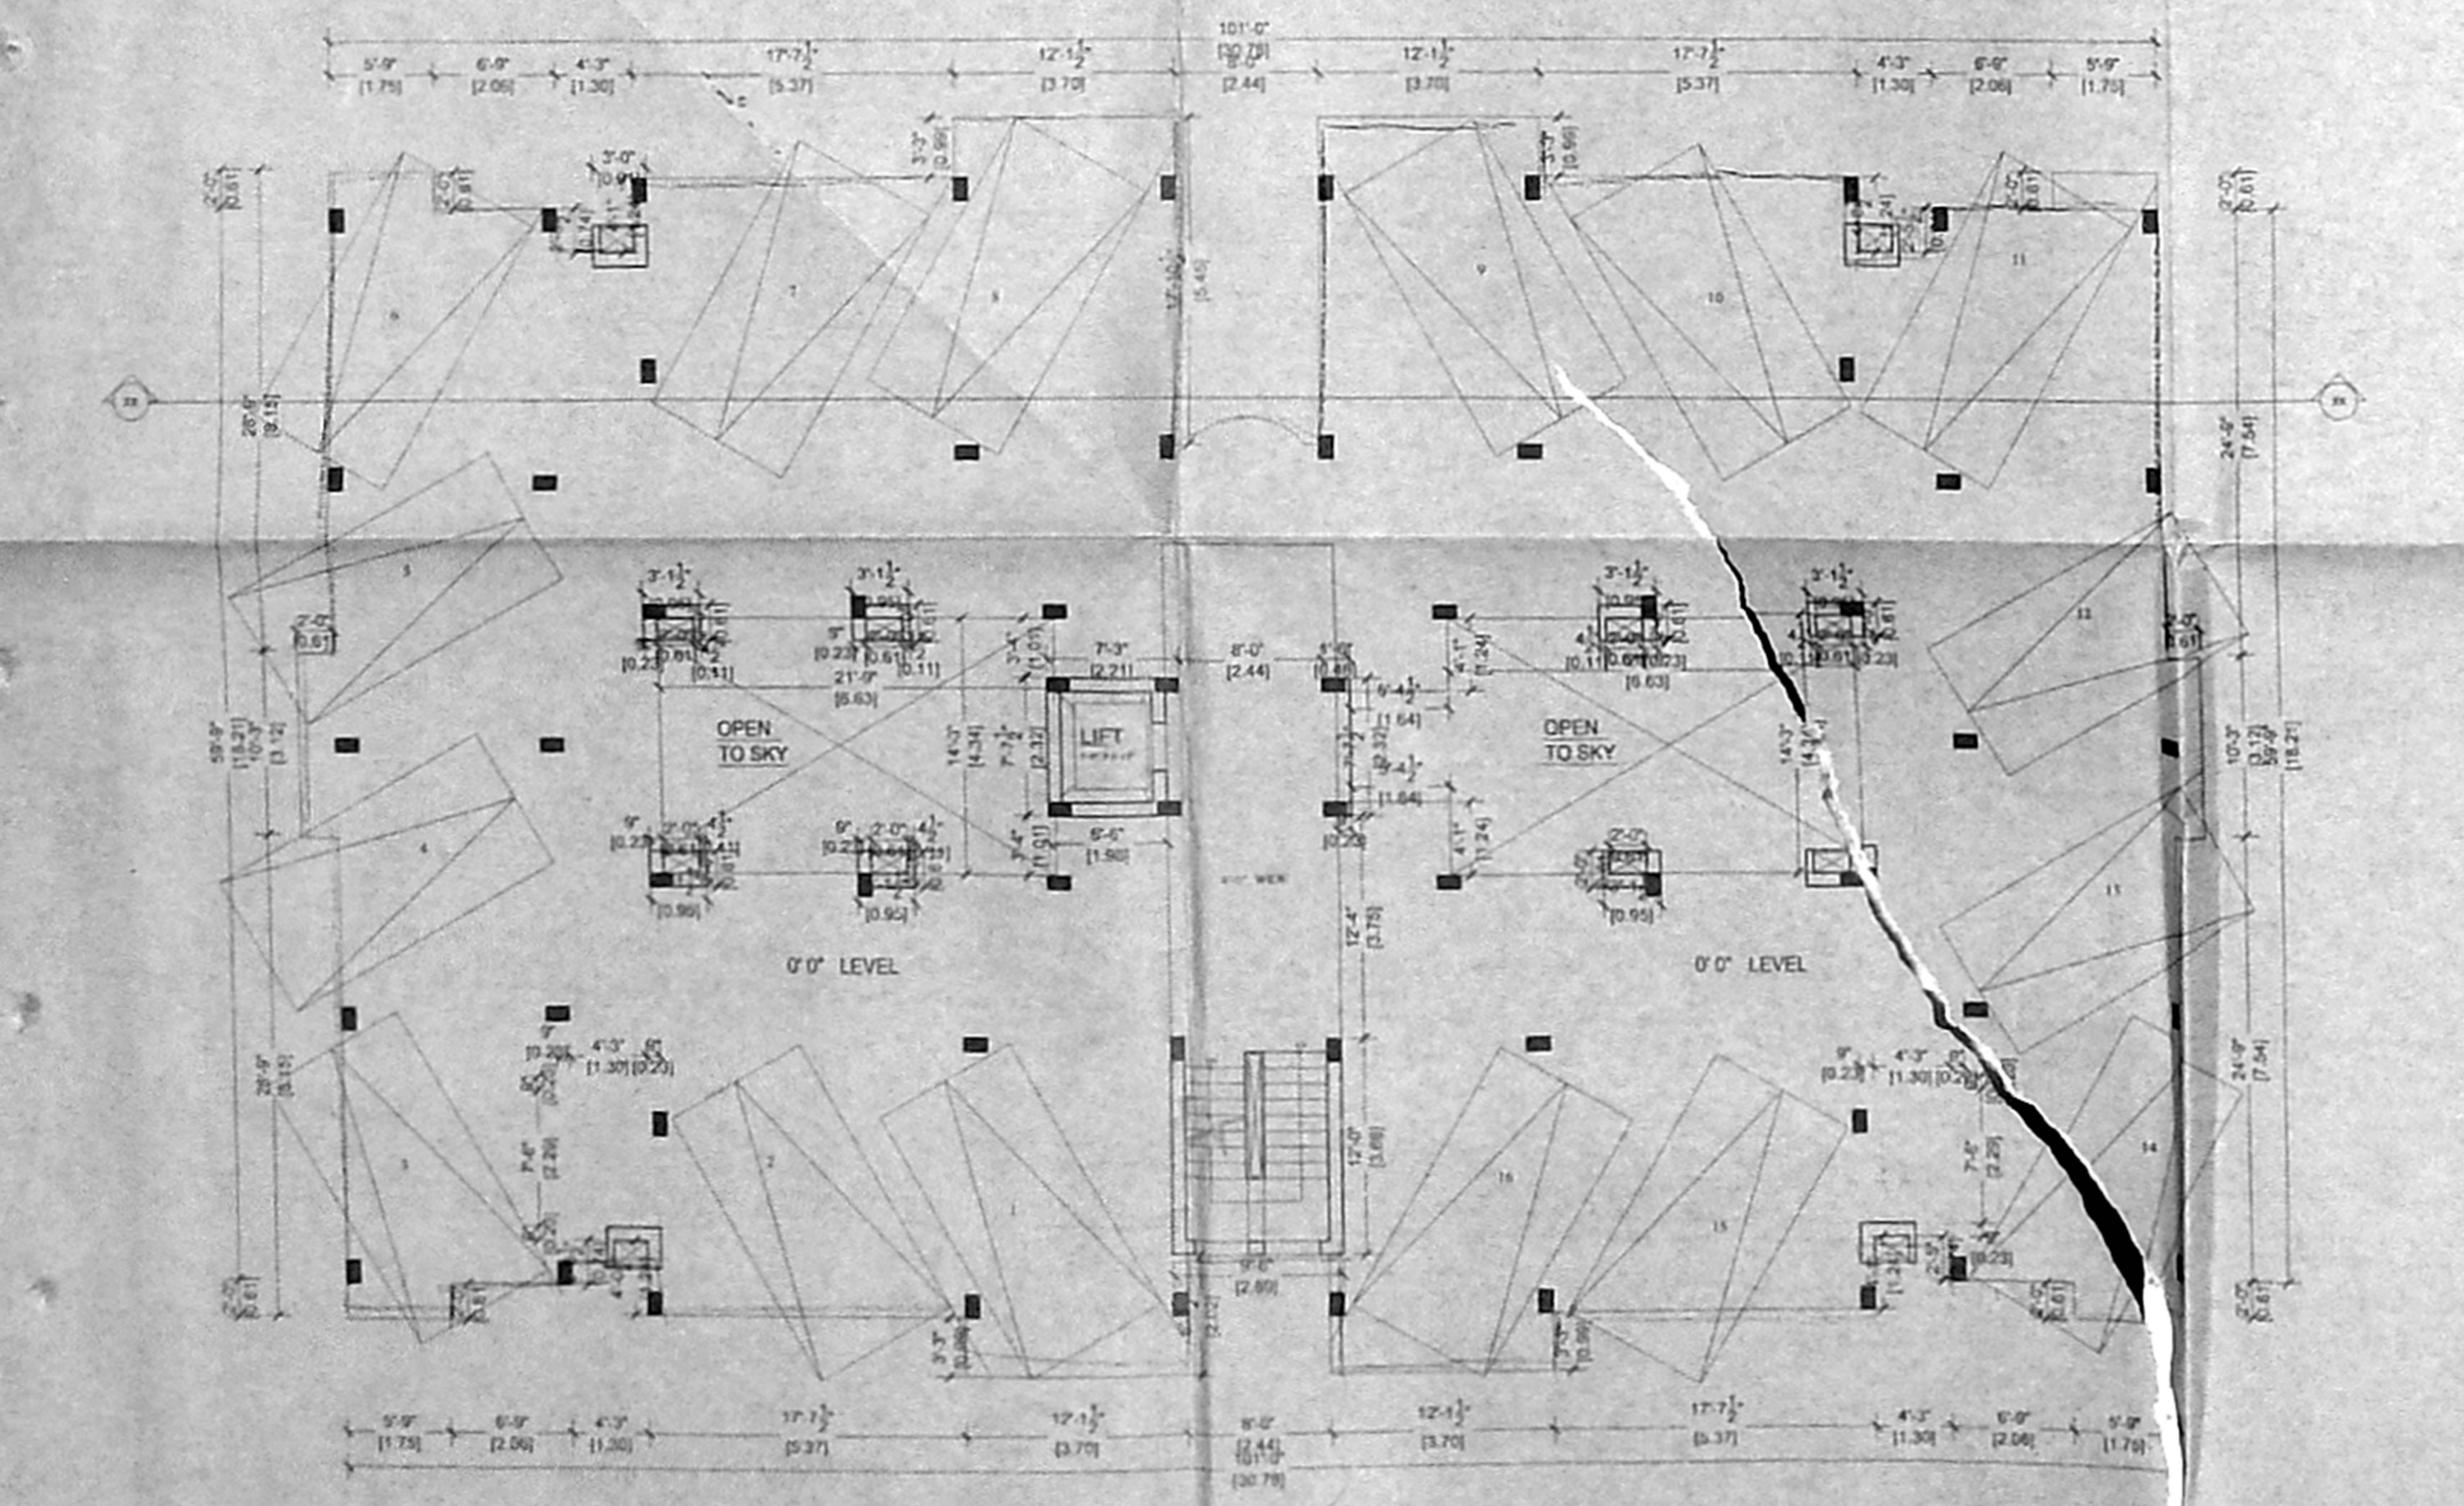

5th floor plan

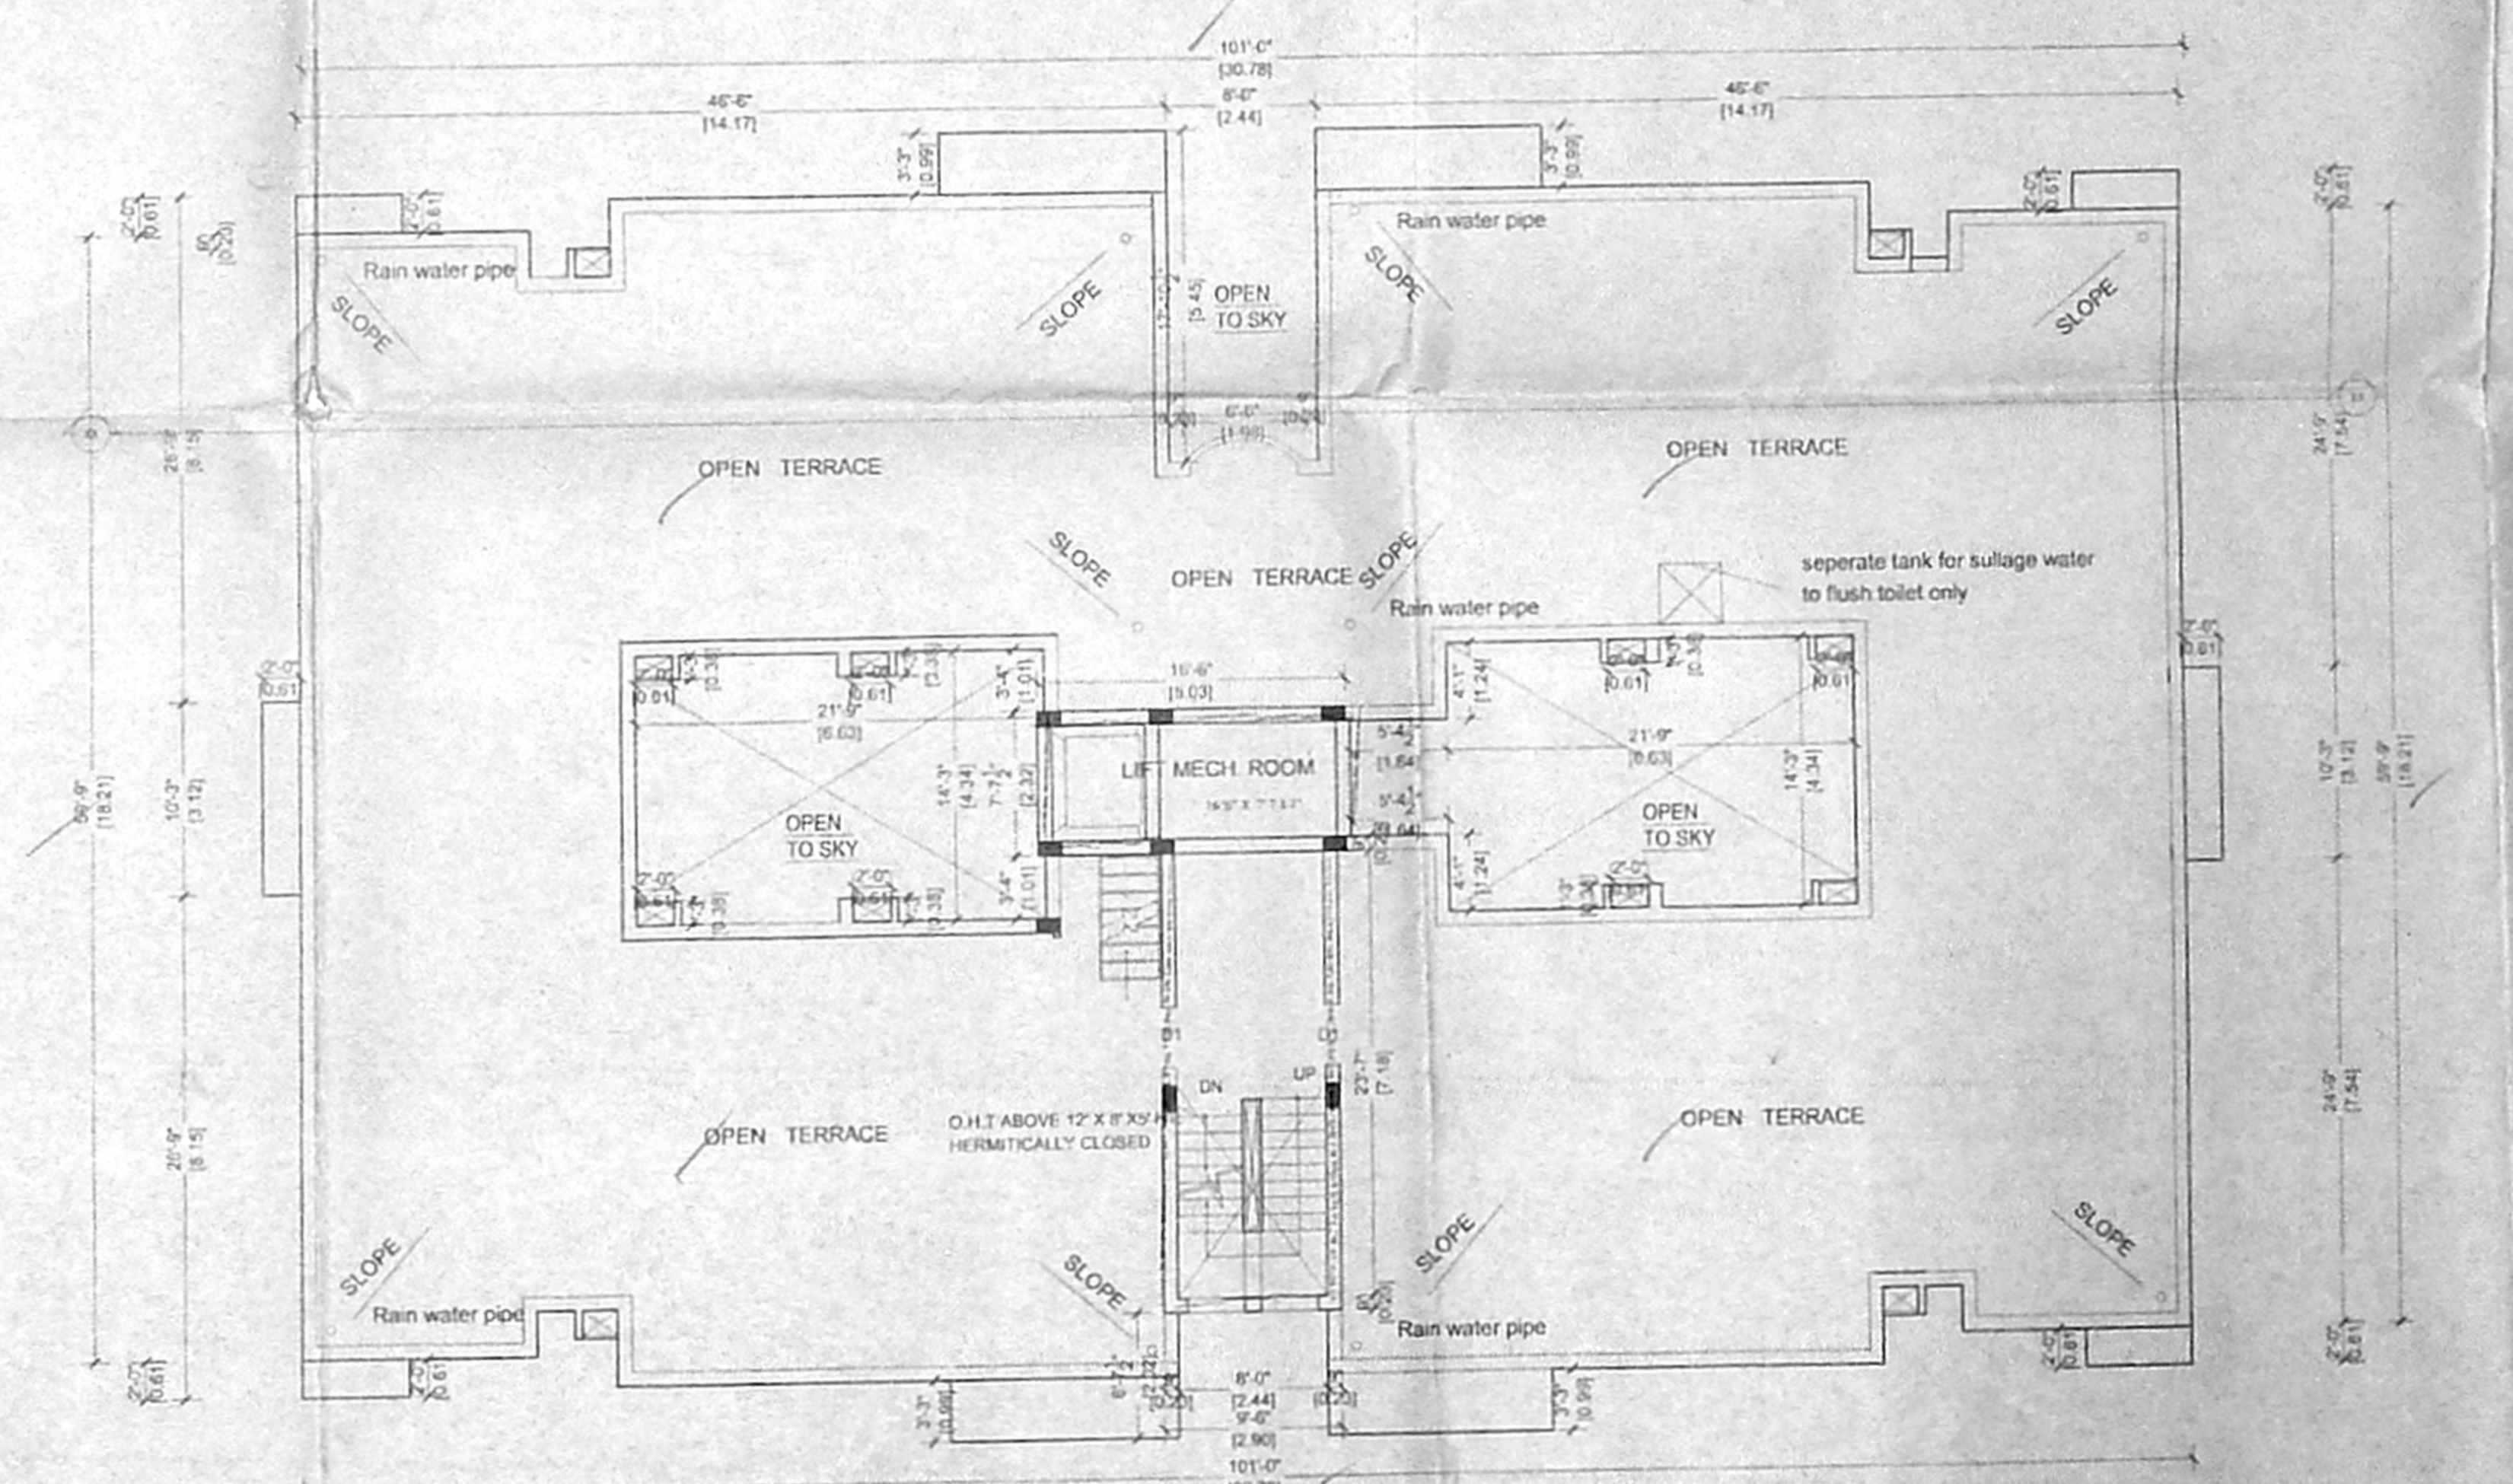

TERRACE PLAN

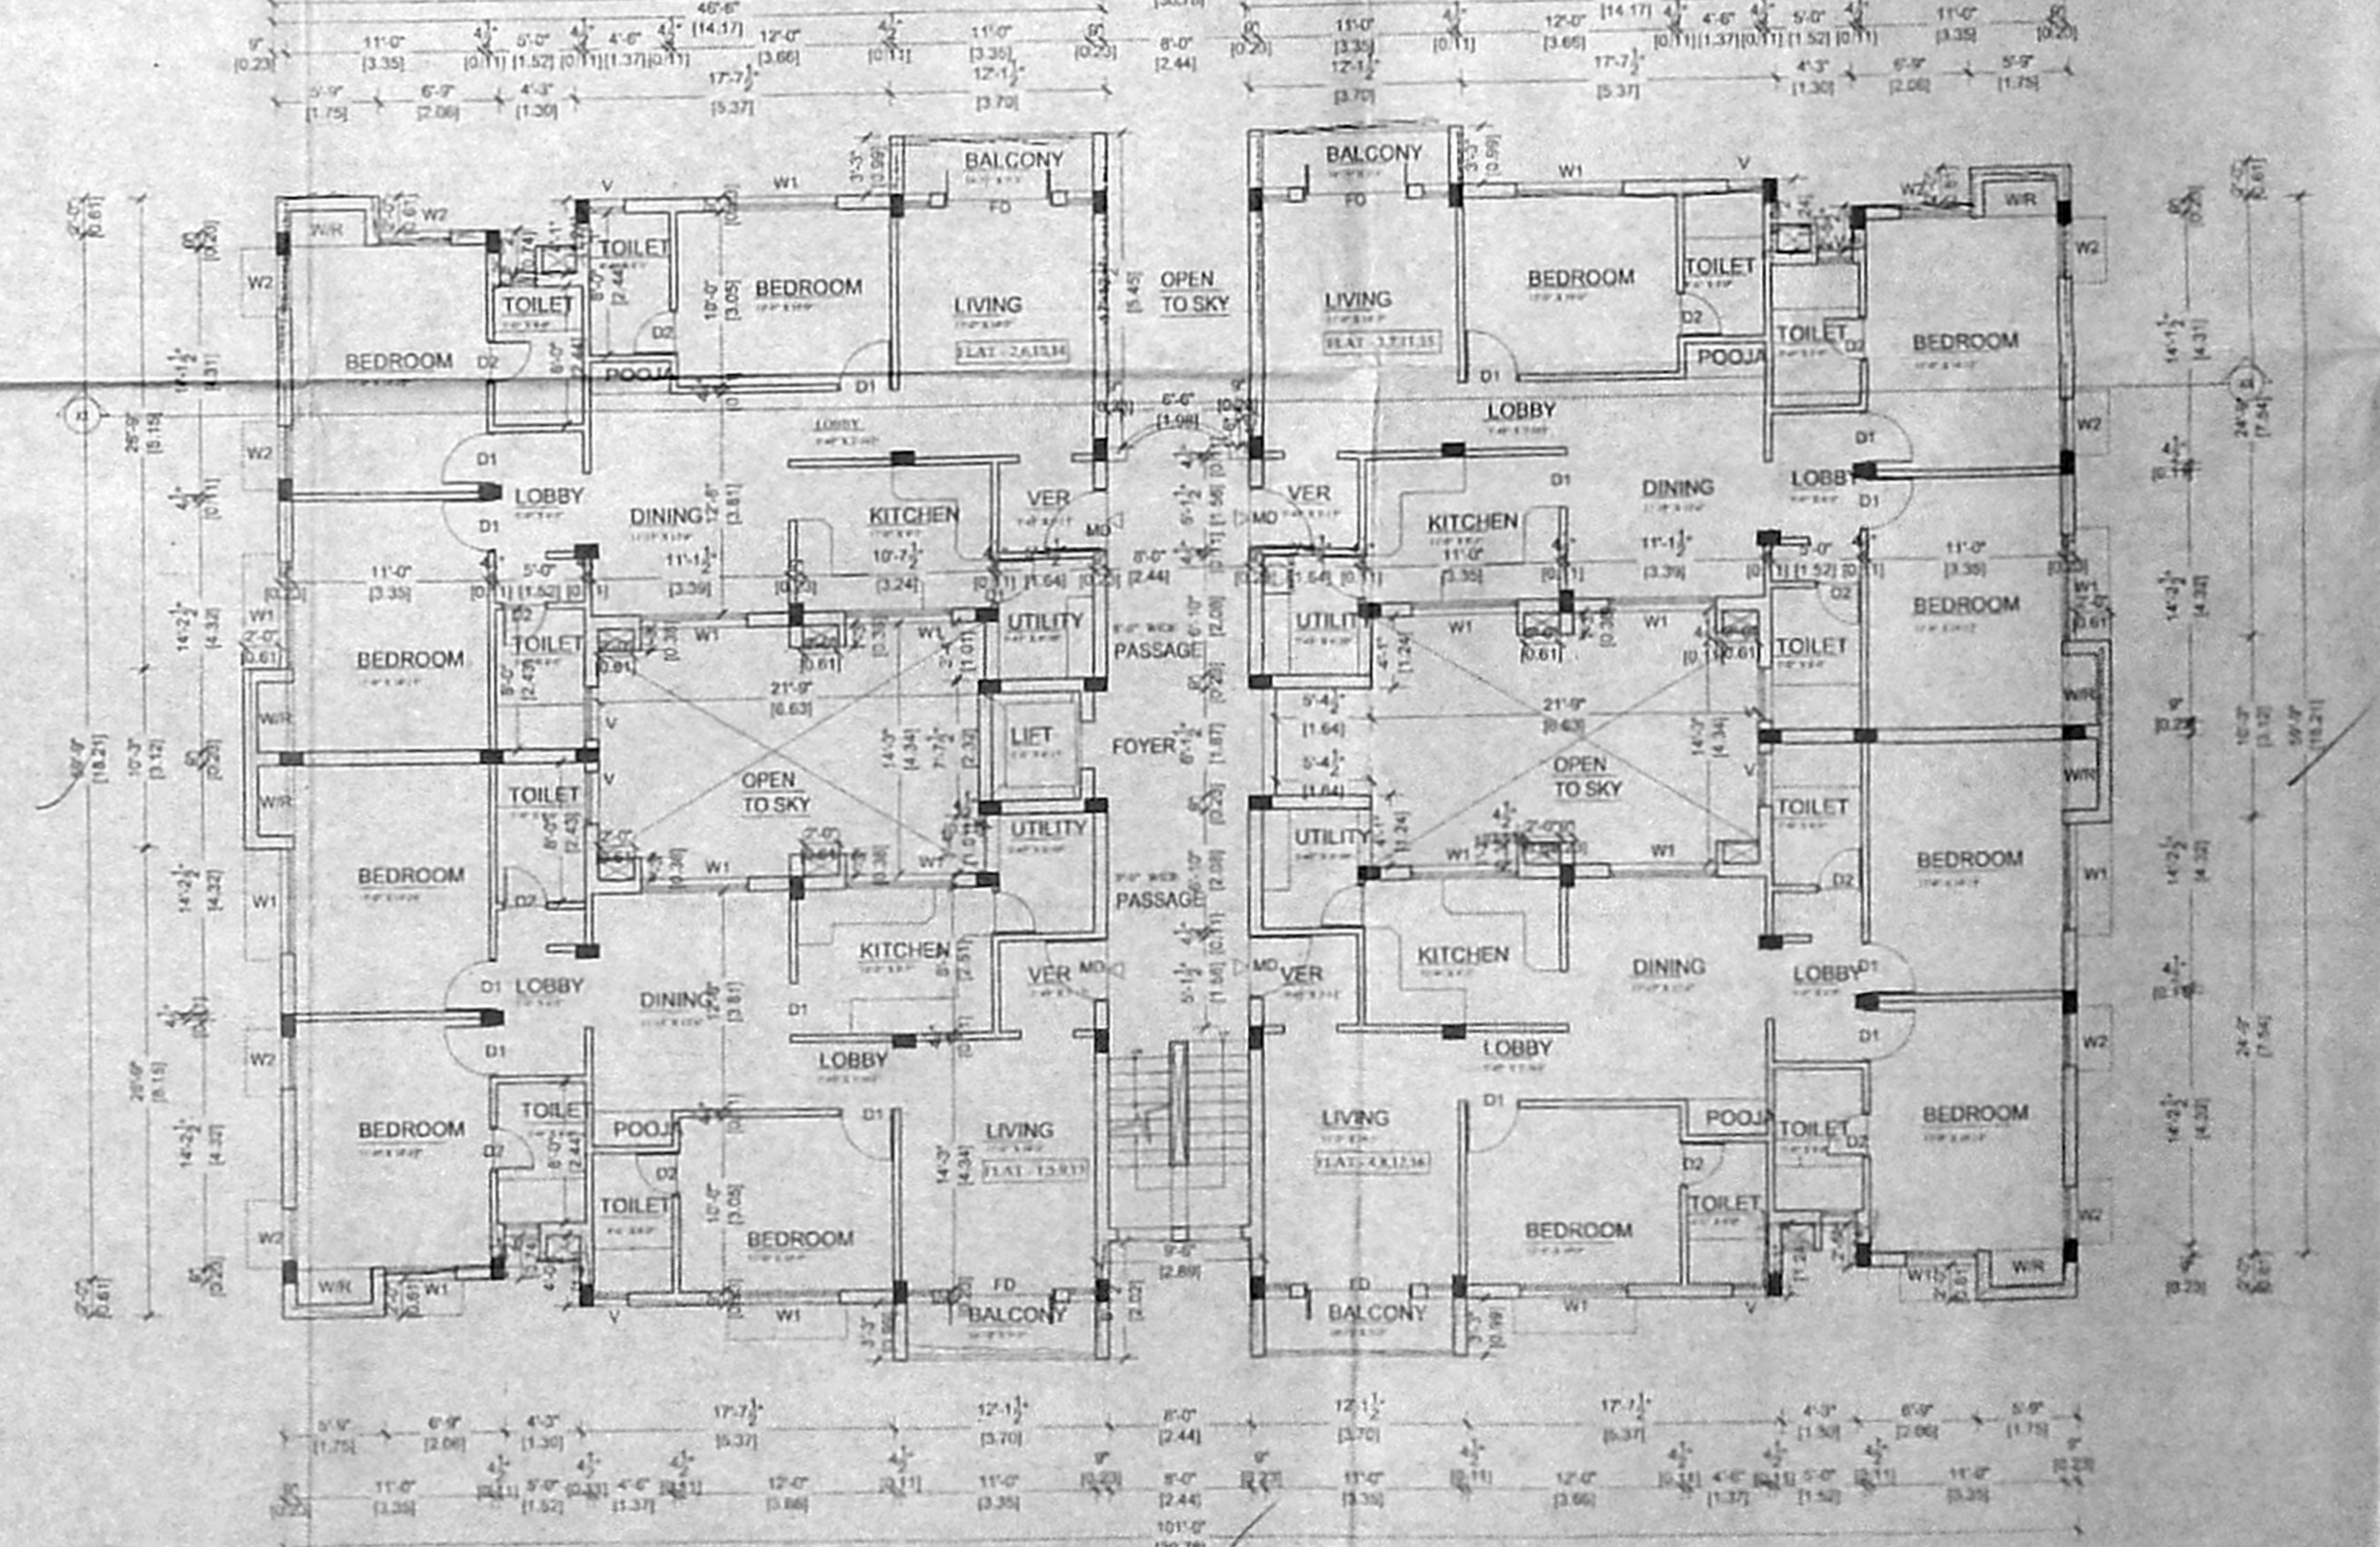


Typical floor plan First to Fourth floor plan

OFFICE COPY


CMDA B1 / No. B1/3133/2005
 Revised Plan
 D.P. No. 100
 P.A. No. 100
 A.P. No. 100
 D.P. No. 100

3/10


APPROVED
 SUBJECT TO THE CONDITIONS IN
 THE D.P. LETTER
 FOR MEMBER SECRETARY
 CHENNAI METROPOLITAN
 DEVELOPMENT AUTHORITY
 CHENNAI - 600 006.

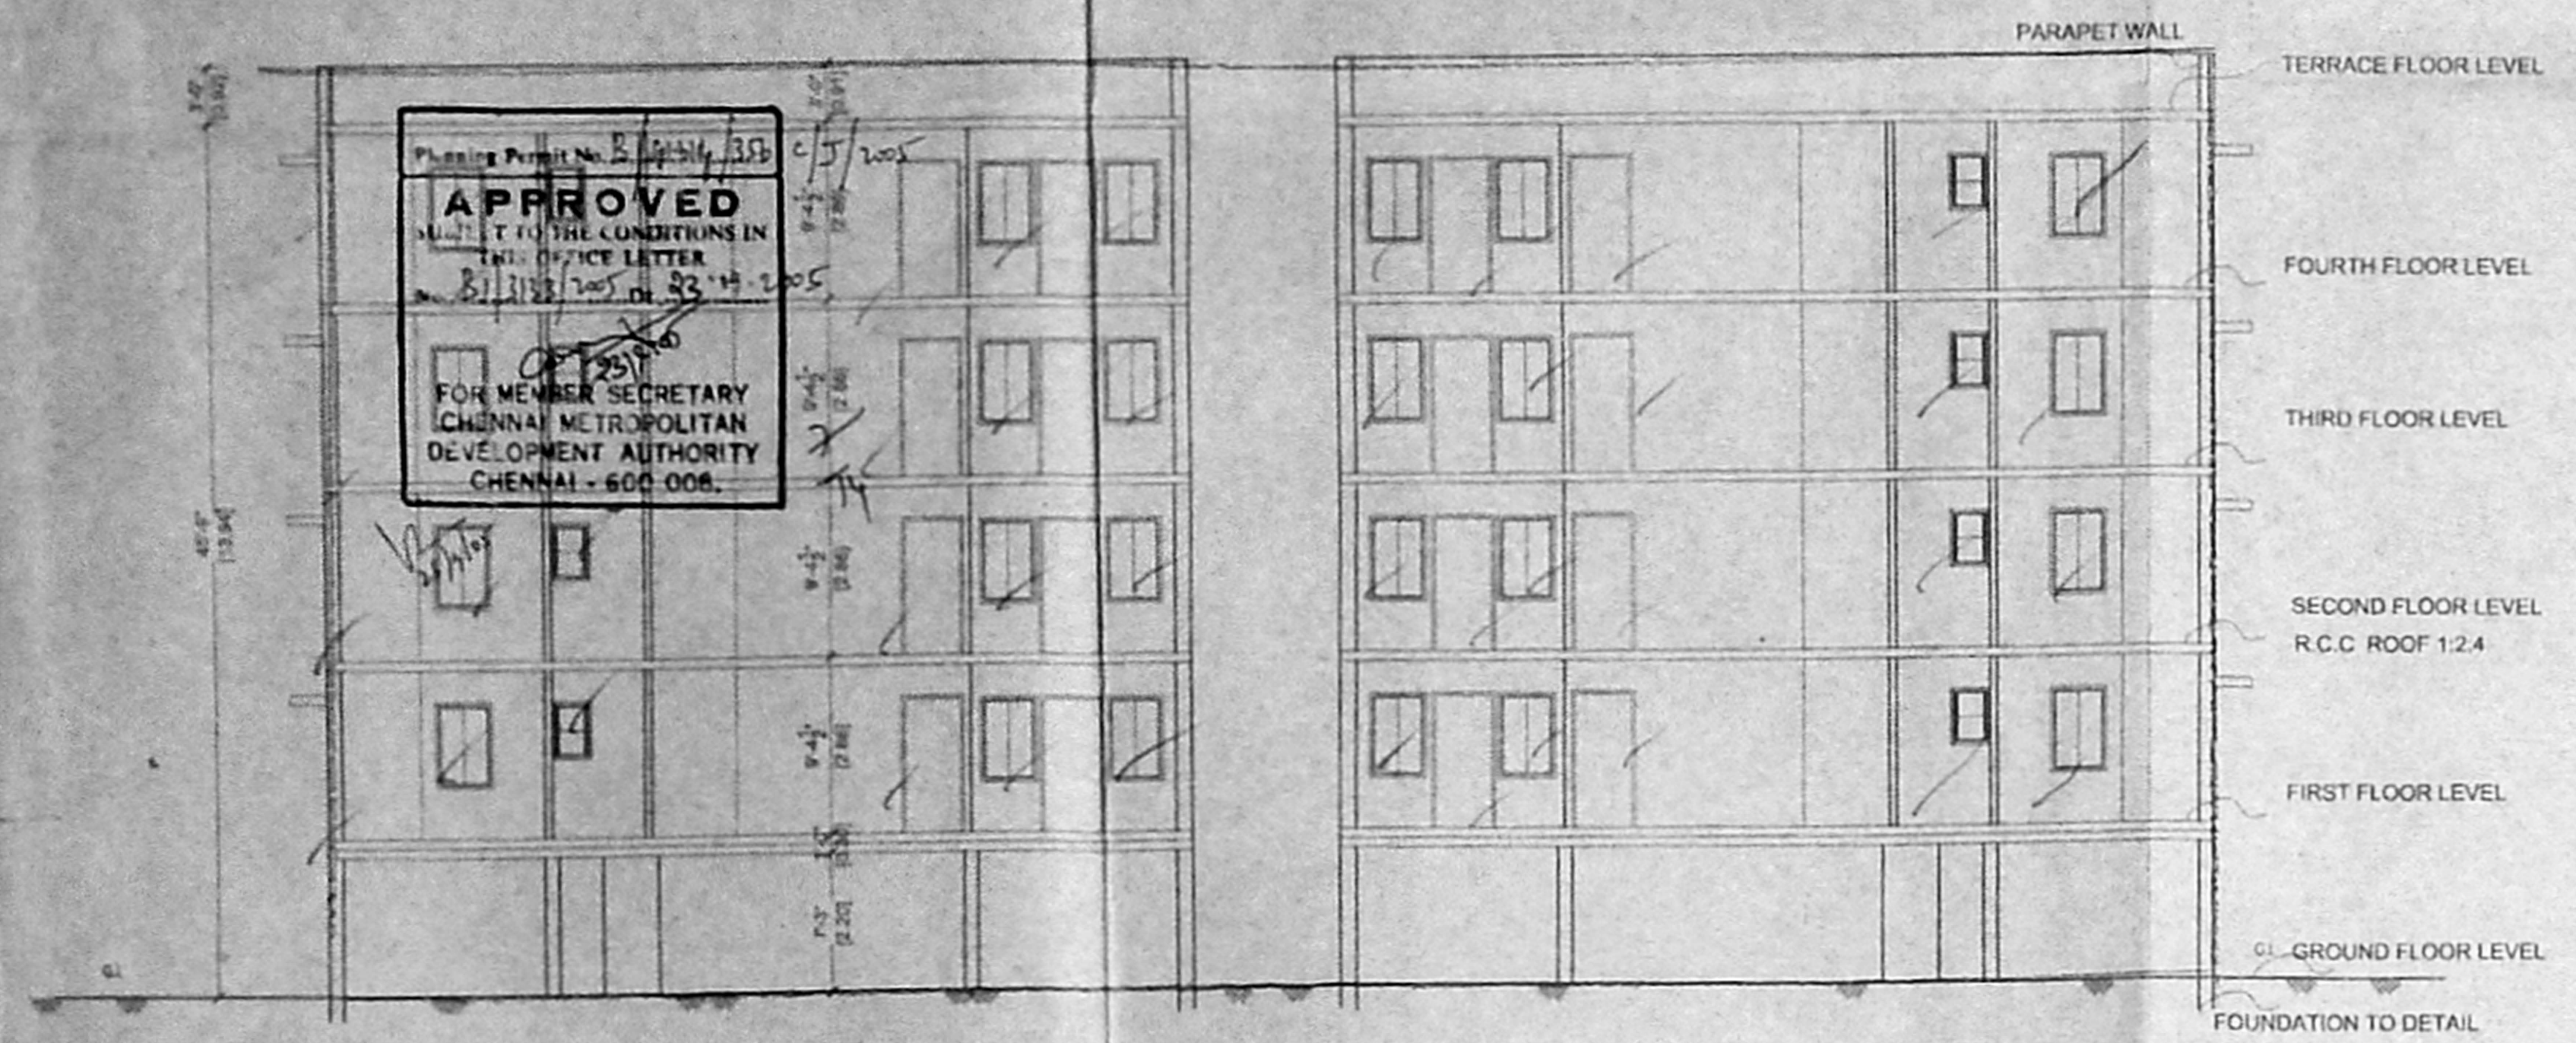


SECTION ON XX

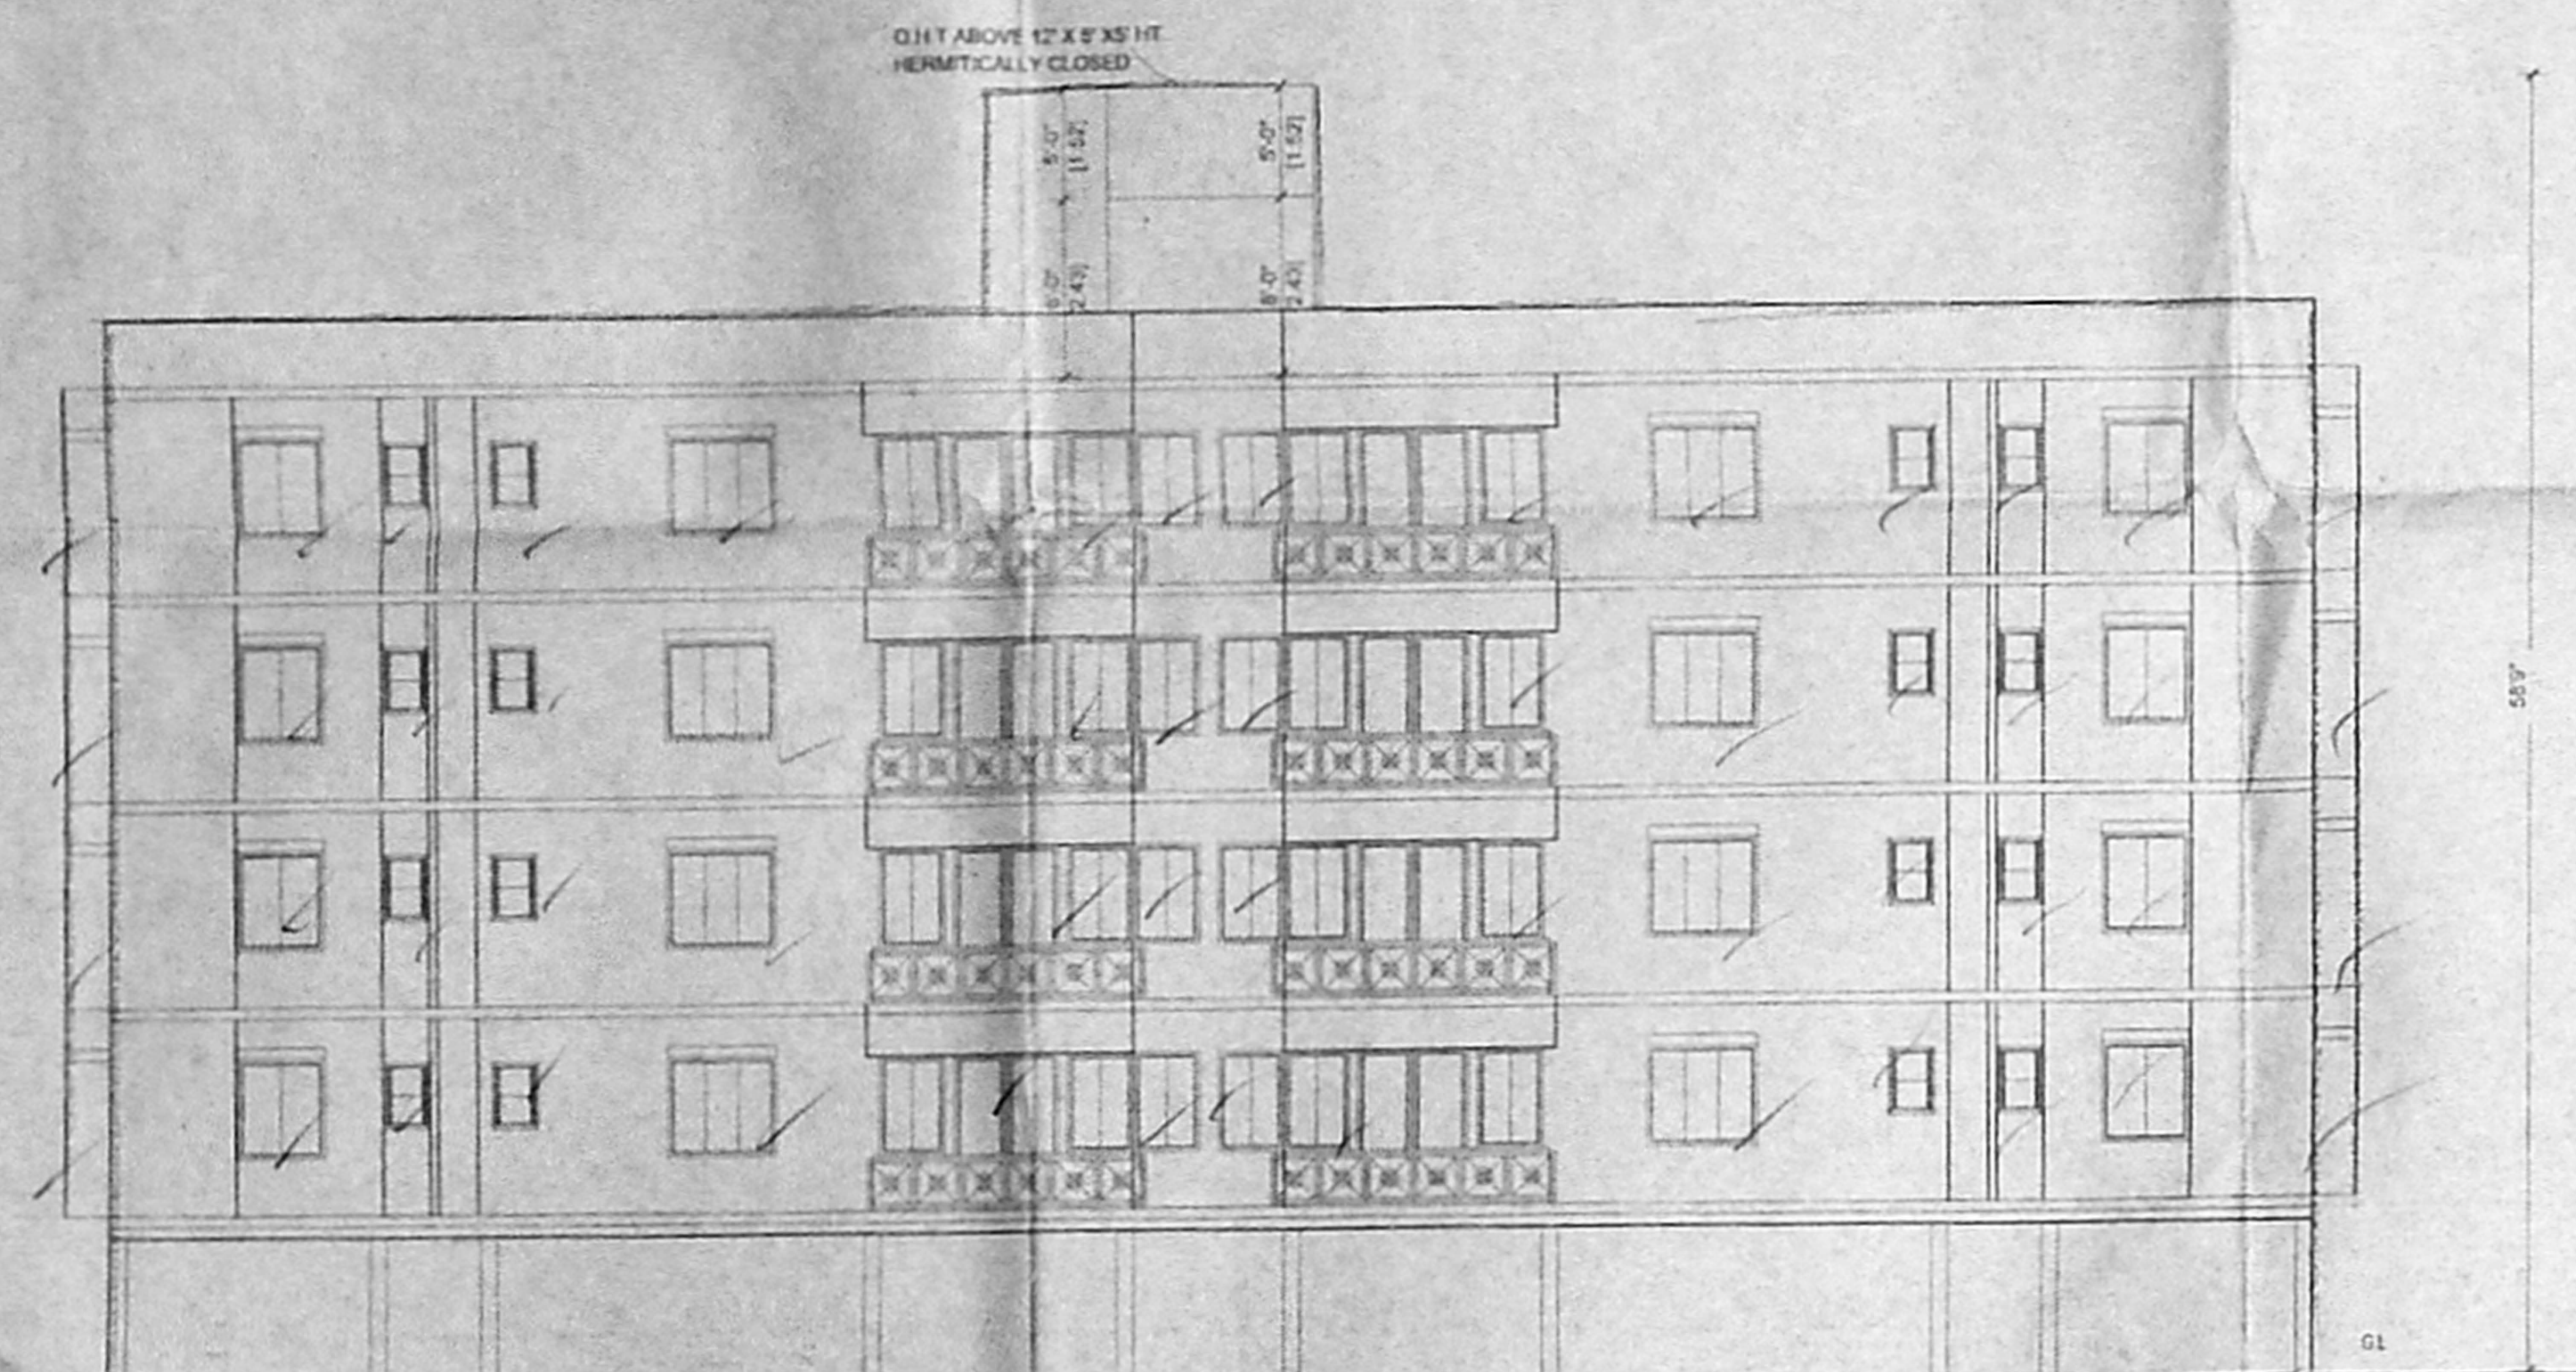


ELEVATION

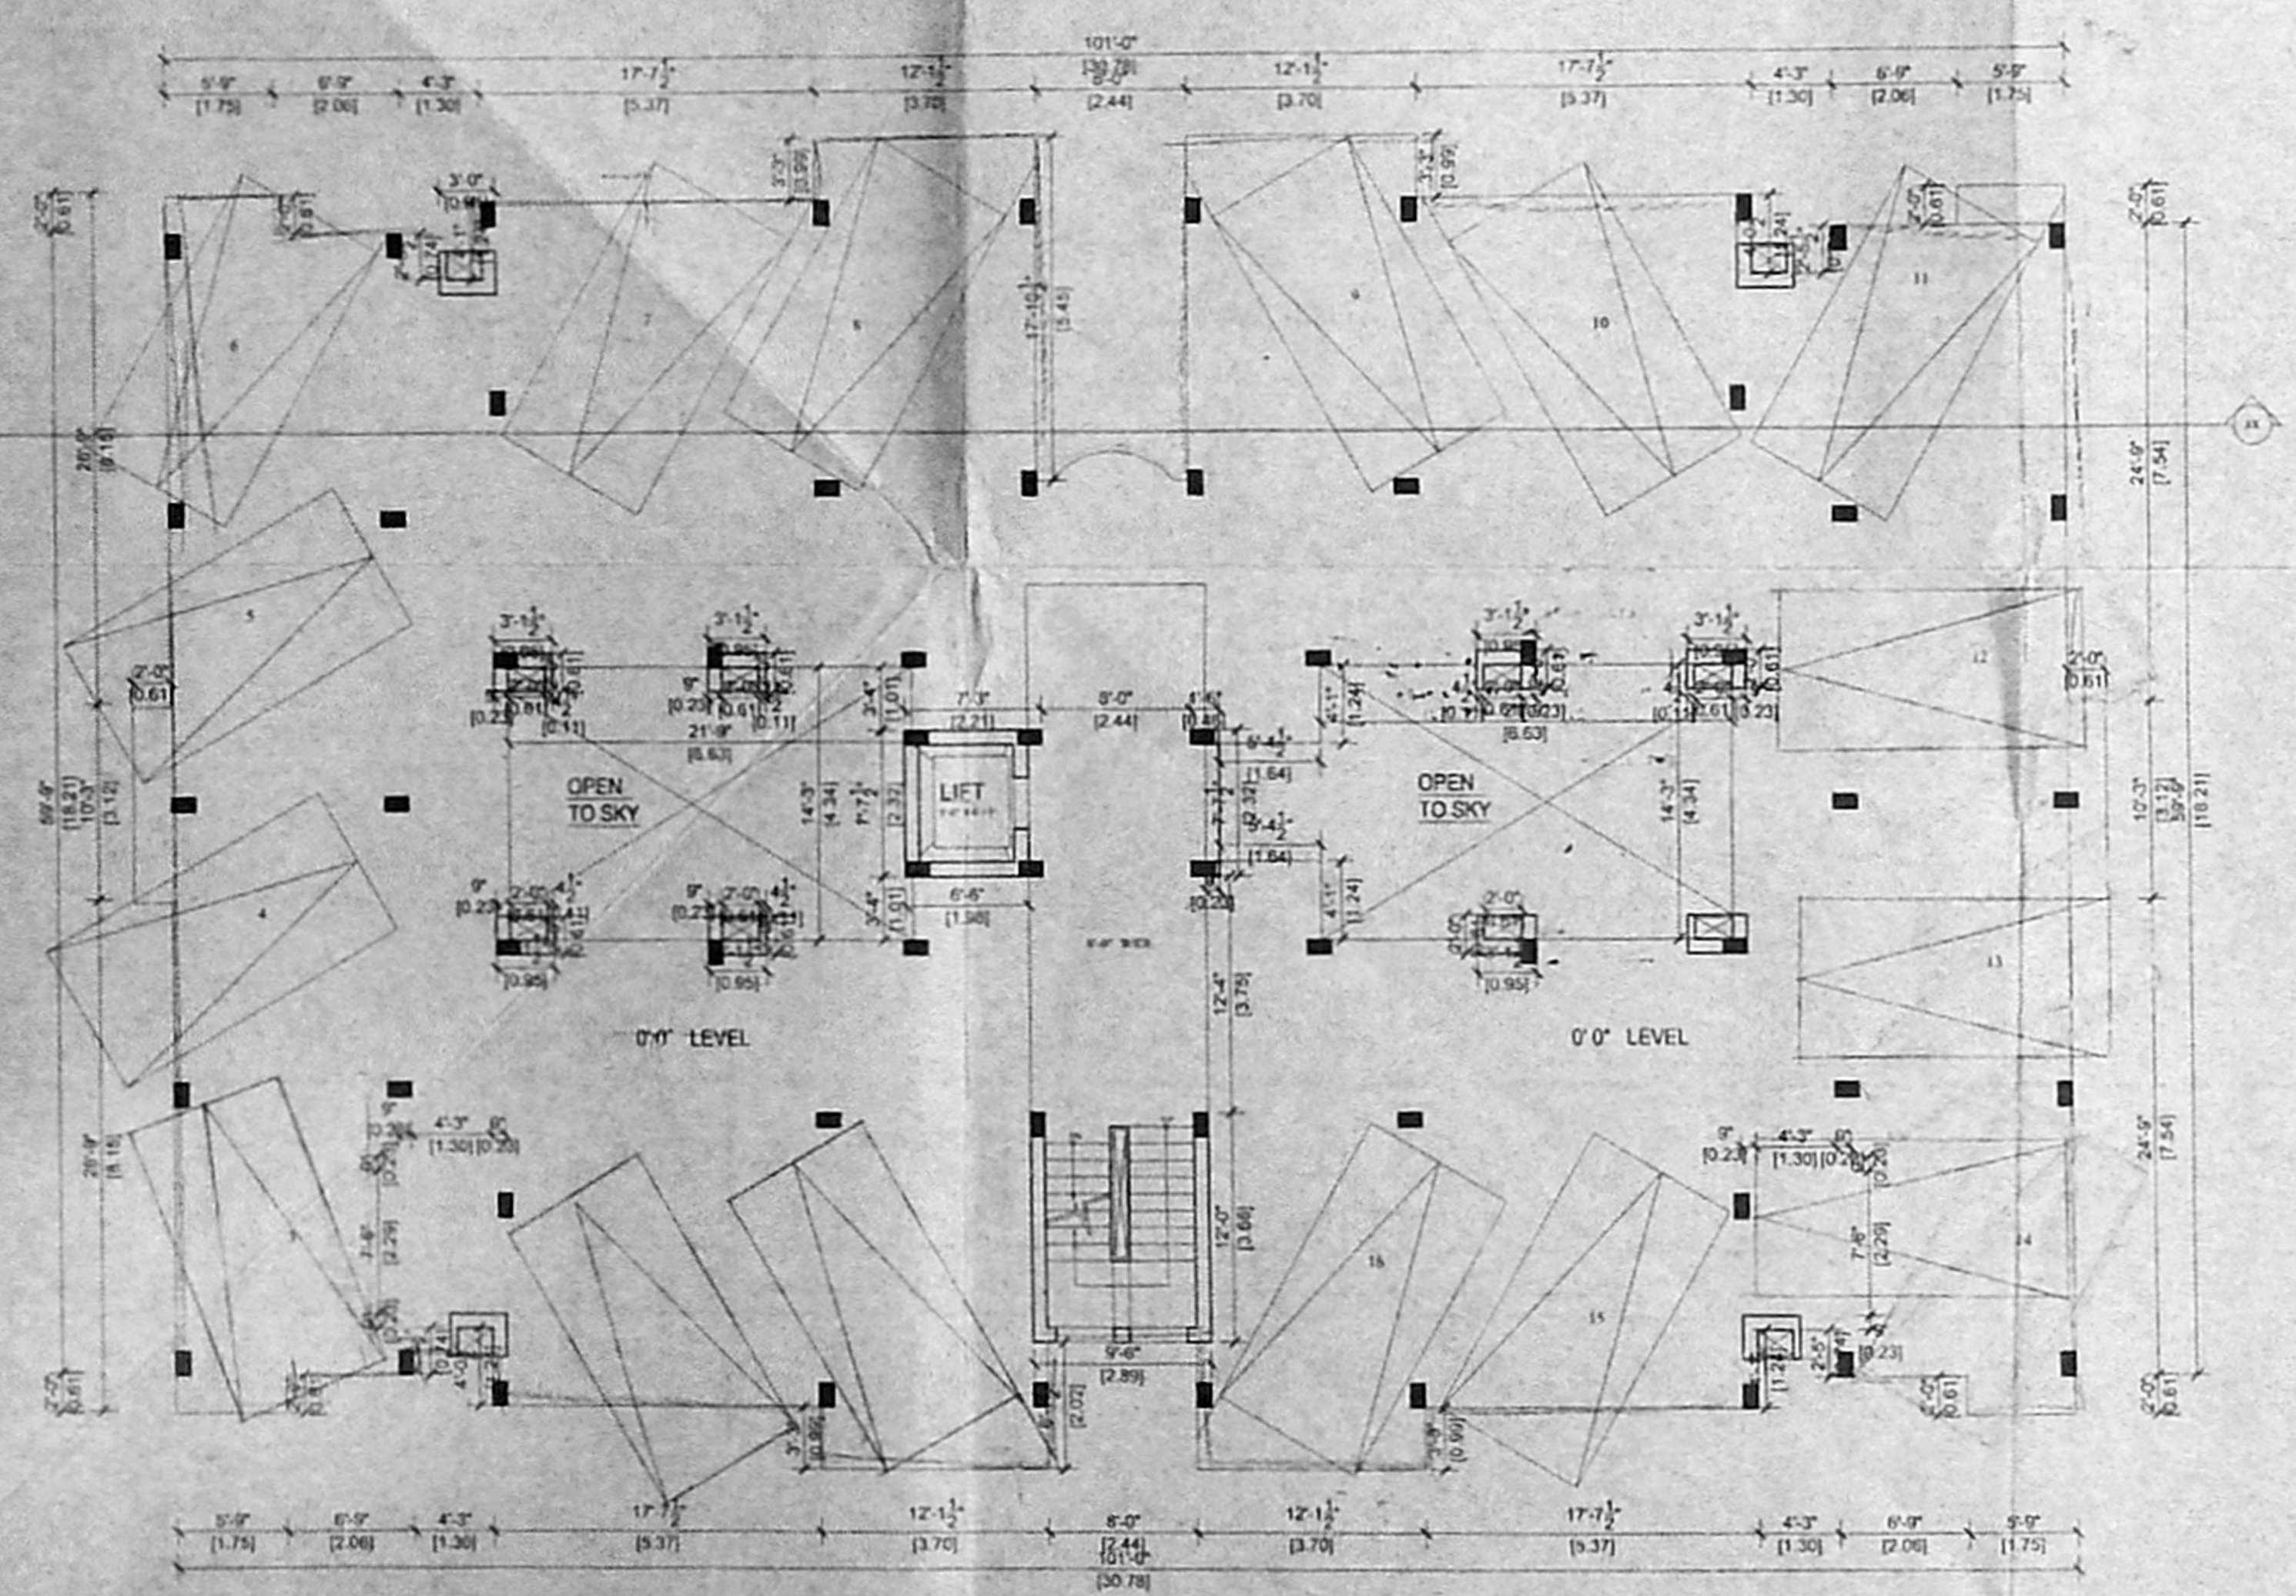

Stilt floor plan

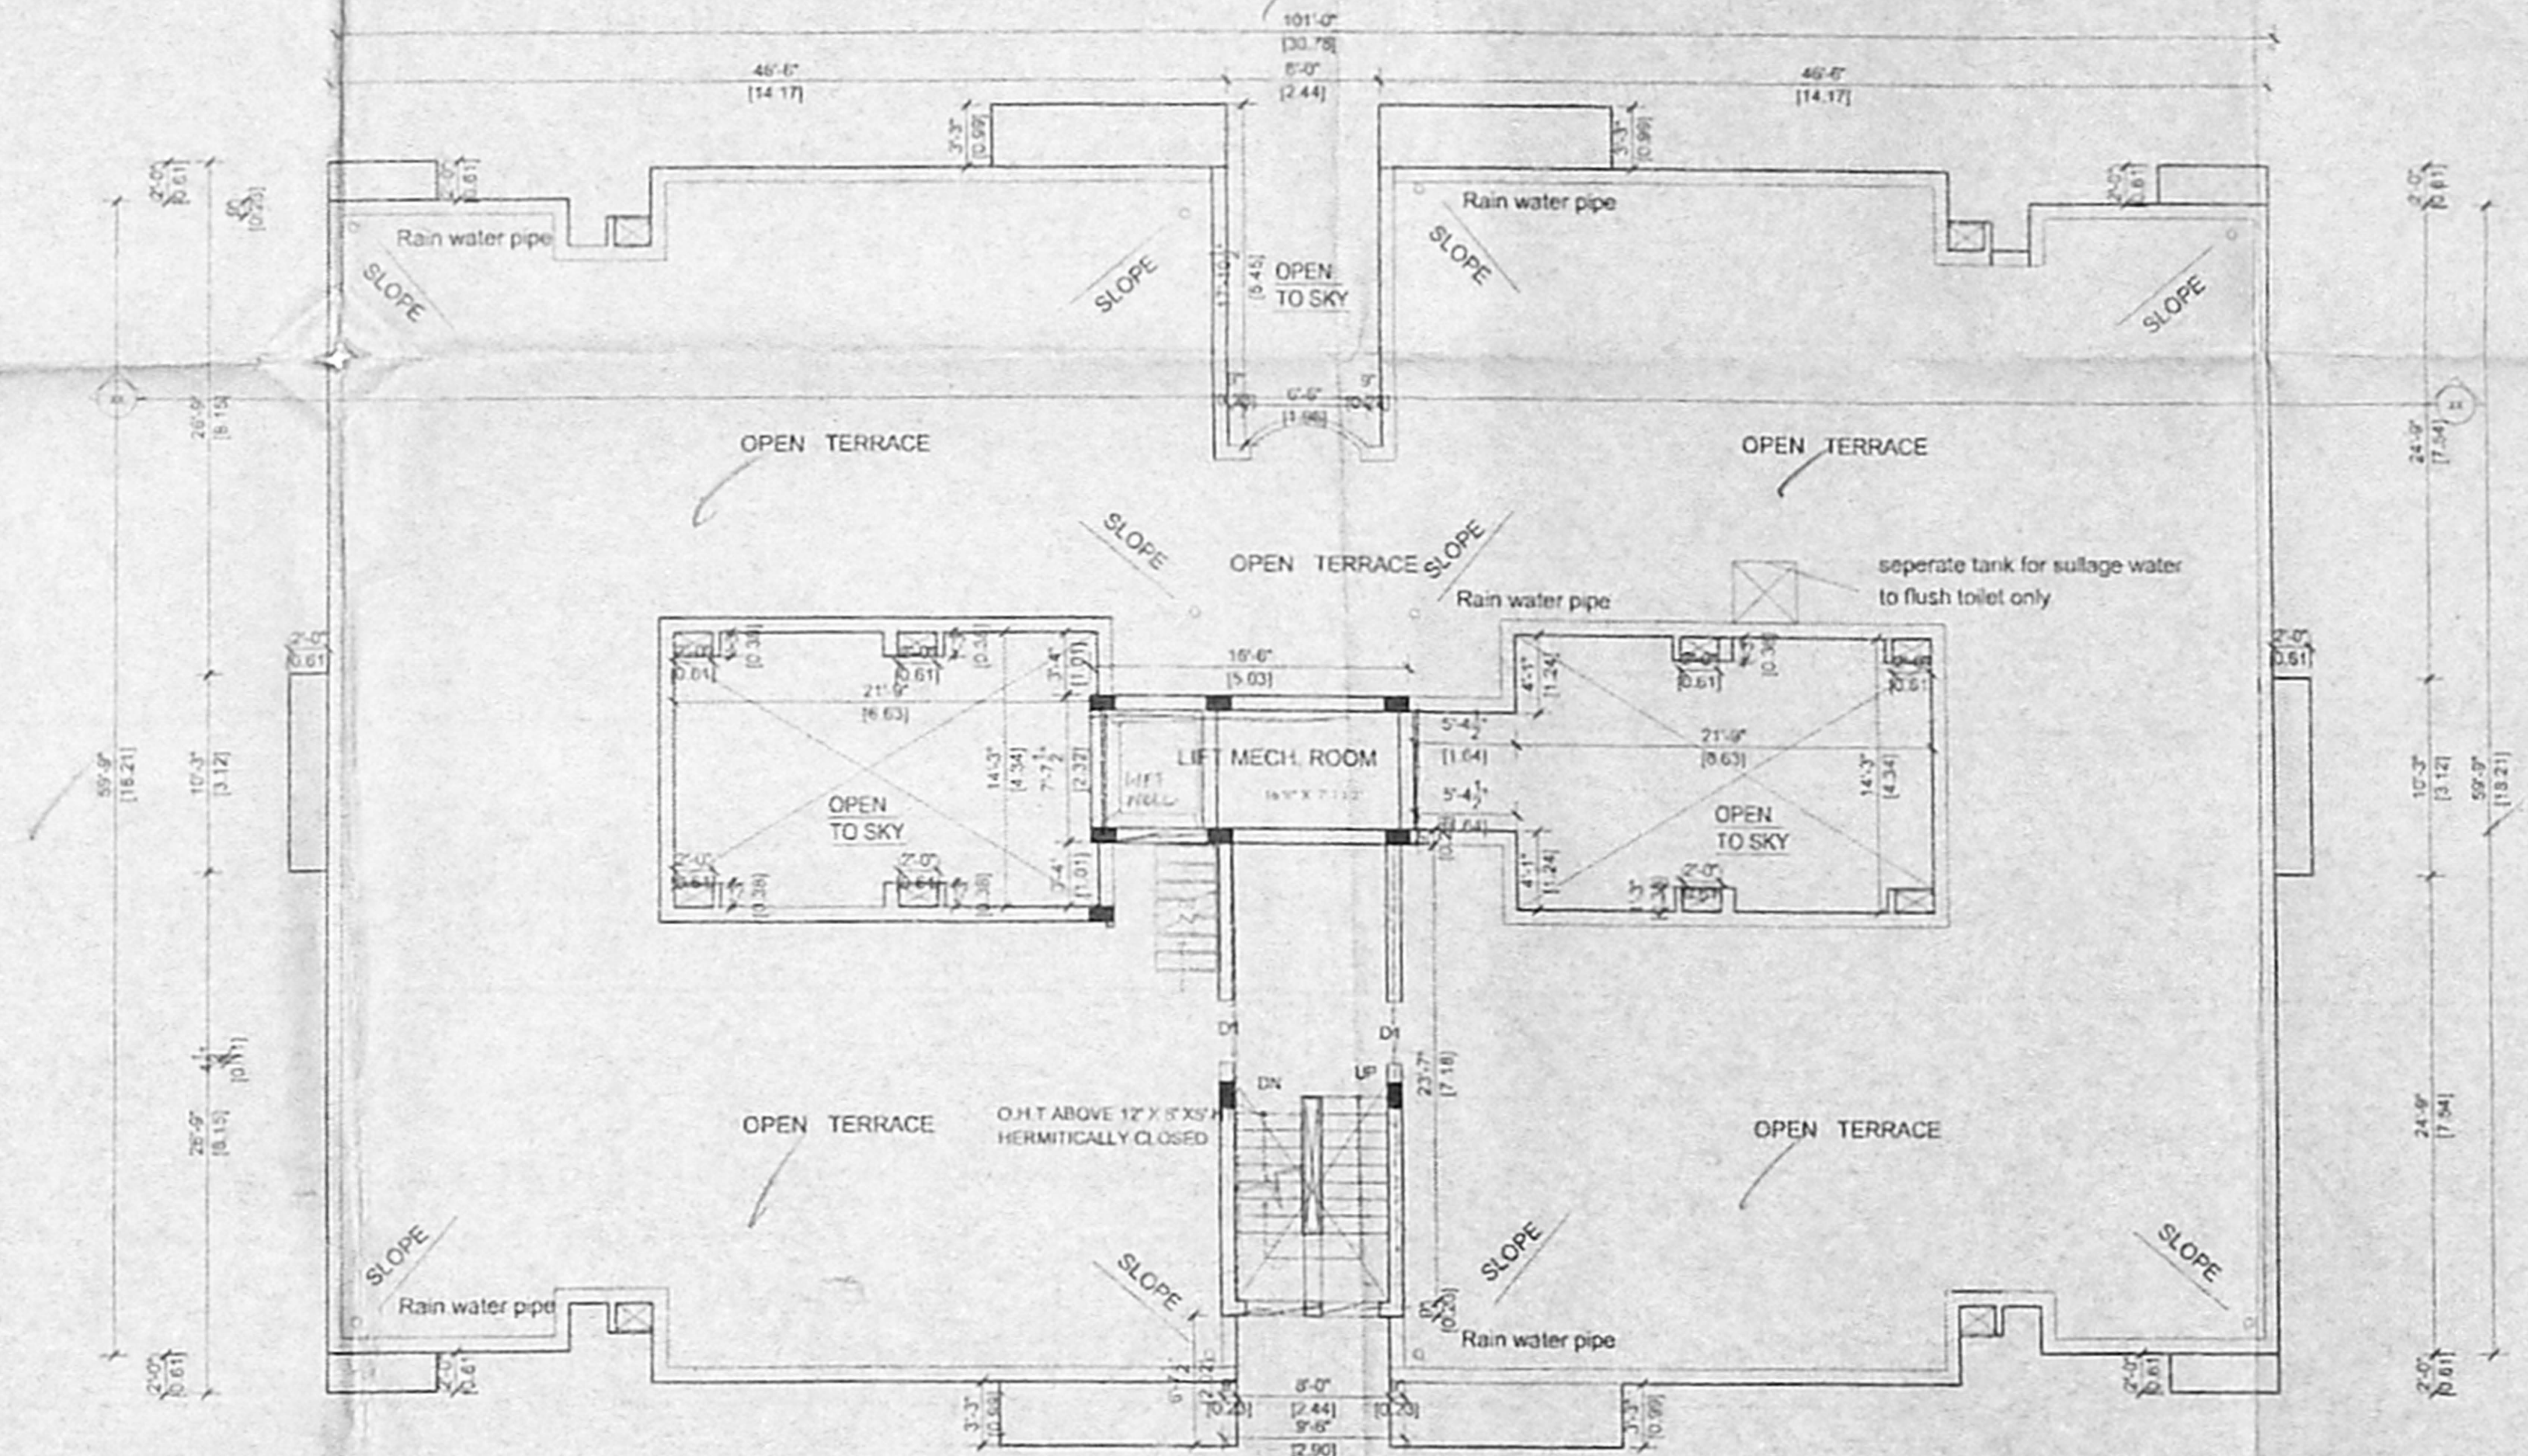

TERRACE PLAN

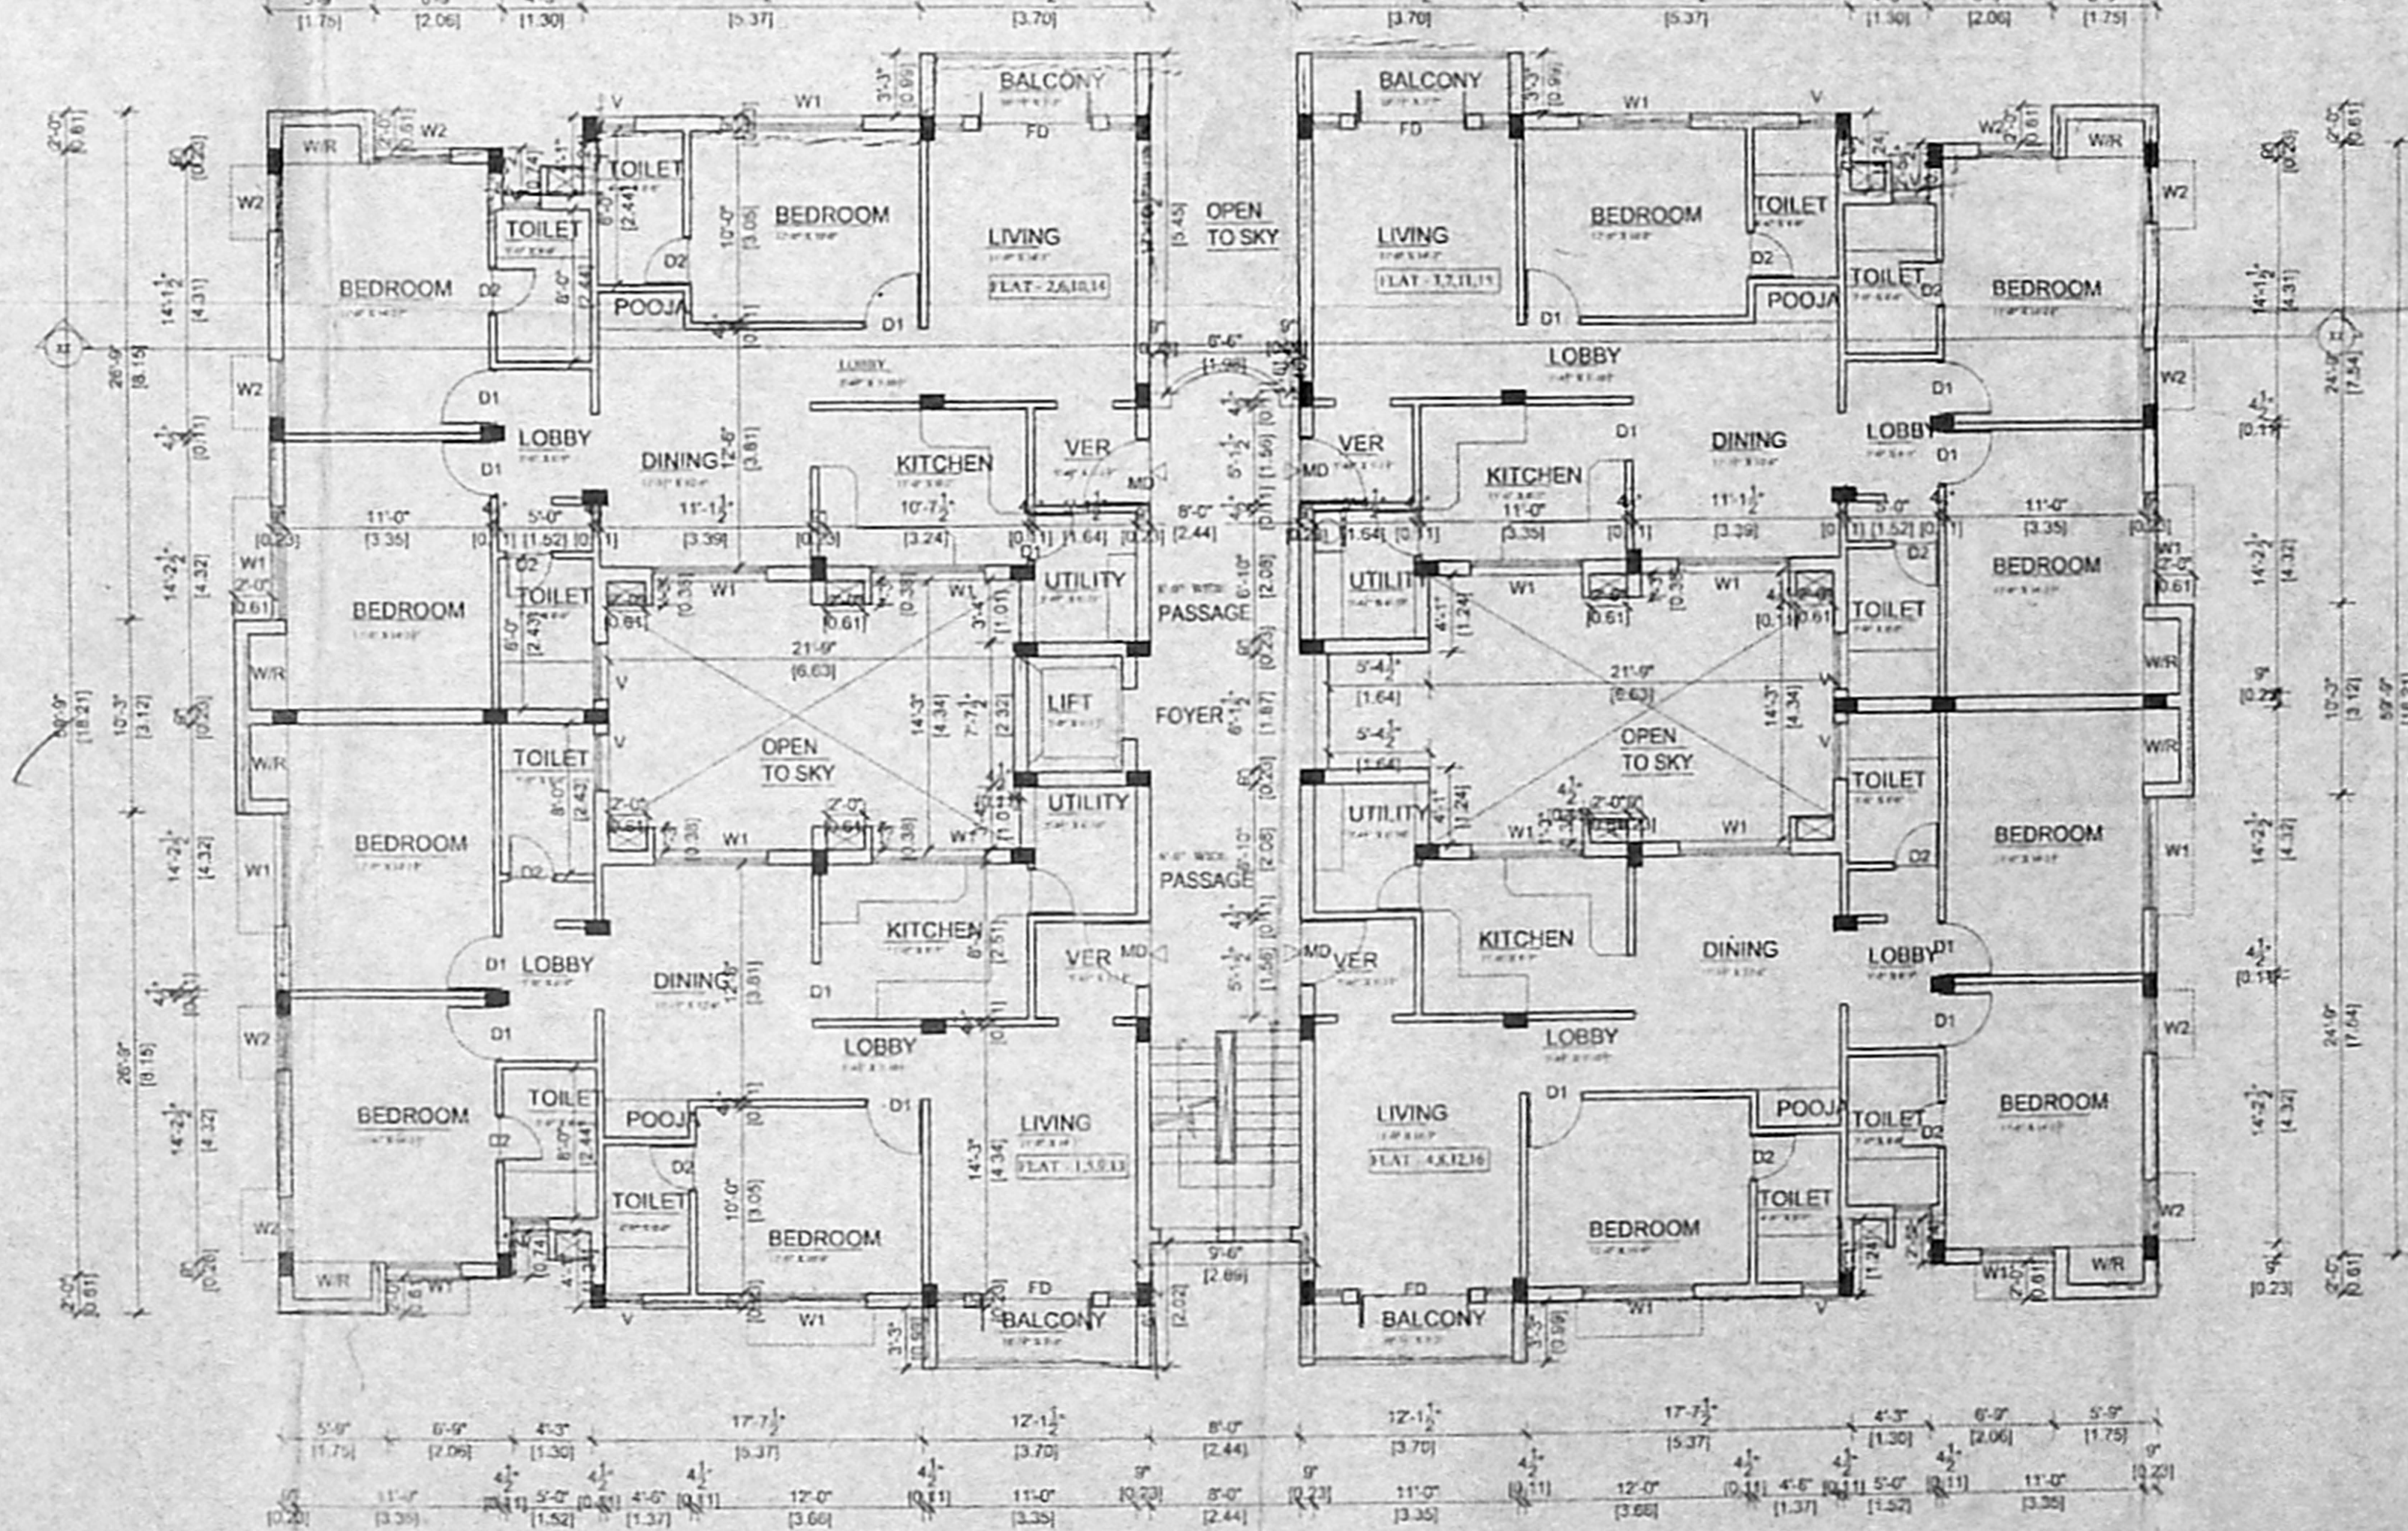

Typical floor plan
First to Fourth floor plan

SCHEDULE OF JOINERY

D DOOR	4'0"x7'0"	1.2x2.13
D1 DOOR	3'0"x7'0"	0.91x2.13
D2 DOOR	2'6"x7'0"	0.76x2.13
W WINDOW	6'0"x4'6"	1.82x1.37
W1 WINDOW	4'6"x4'6"	1.37x1.37
W2 WINDOW	3'0"x4'6"	0.91x1.37
V VENTILATOR	3'0"x2'0"	0.91x0.61
BAW-BAY WINDOW	6'6"x4'6"	2.06x1.37
F.D-FREIGH DOOR	8'0"x7'0"	2.44x2.13

SPECIFICATION

- SAND FILLING IN FOUNDATION TRENCH
- P.C.C 1:4:8 IN FOUNDATION TRENCH
- BRICK WORK IN CM 1:4
- PLASTERING IN CM 1:3
- R.C.C WORKS IN 1:2:4 RATIO
- MOSAIC FLOORING
- STANDARD WEATHERING COURSE

AREA STATEMENT

	SQ.FT	SQ.M
STILT FLOOR	163.58	15.30
FIRST FLOOR	5670.67	524.82
SECOND FLOOR	5670.67	524.82
THIRD FLOOR	5670.67	524.82
FOURTH FLOOR	5670.67	524.82
TOTAL AREA	22844.24	2122.48

COLOUR INDEX

PROPOSAL:
 ROAD:
 BOUNDARY:

REFERENCE

SCALE : 1"=8'0"

PROPOSED RESIDENTIAL BUILDING AT
 SNos 24 / 3A,3B,4,5A,5B,6A,6B,6C,8A,8B
 25 / 1B1,2A,2B,3,4A,4B, AND 25/5
 OF OKKIYAM THORAIPAKKAM VILLAGE,
 TRUE VALUE , PARK VILLA ROAD,
 OKKIYAM THORAIPAKKAM ,
 CHENNAI,-79.
 ST.THOMAS MOUNT PANCHAYAT
 UNION,TAMBARAM TALUK,
 KANCHEEPURAM DISTRICT.

BLOCK B2 - TYPICAL BLOCK
SHEET NO 3 / 10.


OWNER'S SIGNATURE
 T. JIJ.
 10.5X88.5

S. ATHIYAN, B.E.,
 CIVIL ENGINEER
 Class I License Survey No. 199
 C. position of Chennai
 S. Athiyayan & Co., T. Nagar,
 Chennai-17. Ph: 2816604,
 Mobile: 91085604.


LICENSED SURVEYOR

OFFICE COPY


Q.1.7 ABOVE 12' X 6" AND HERMETICALLY CLOSED

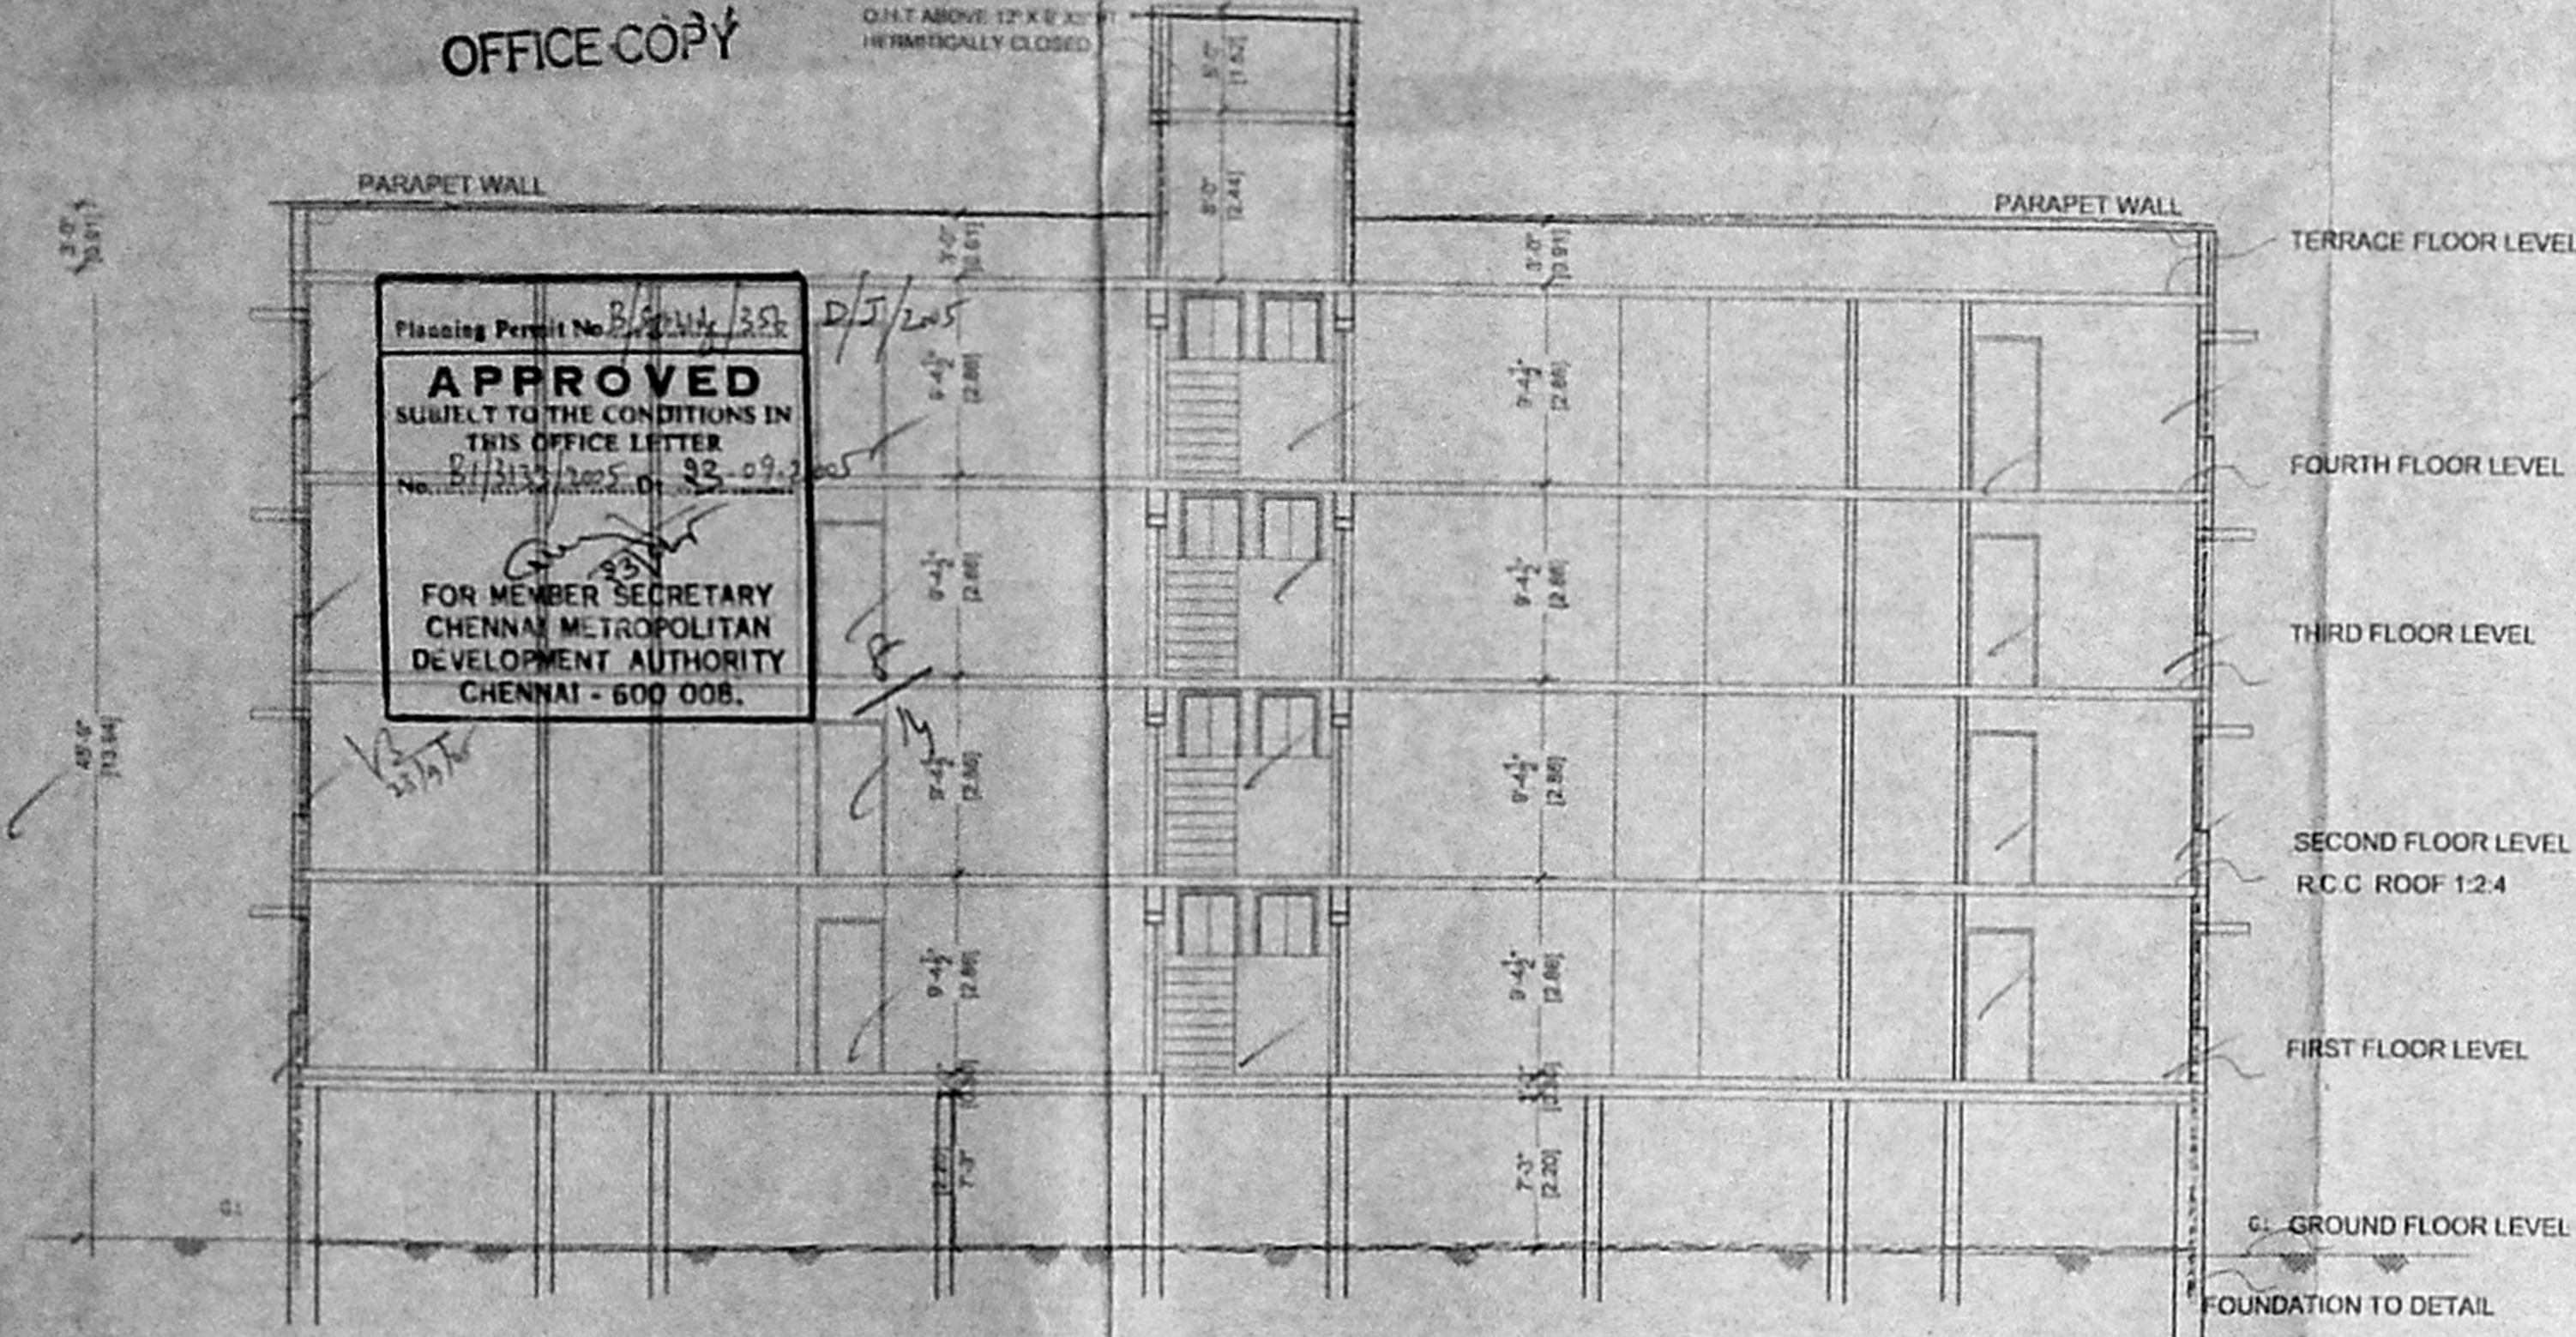


SECTION ON XX

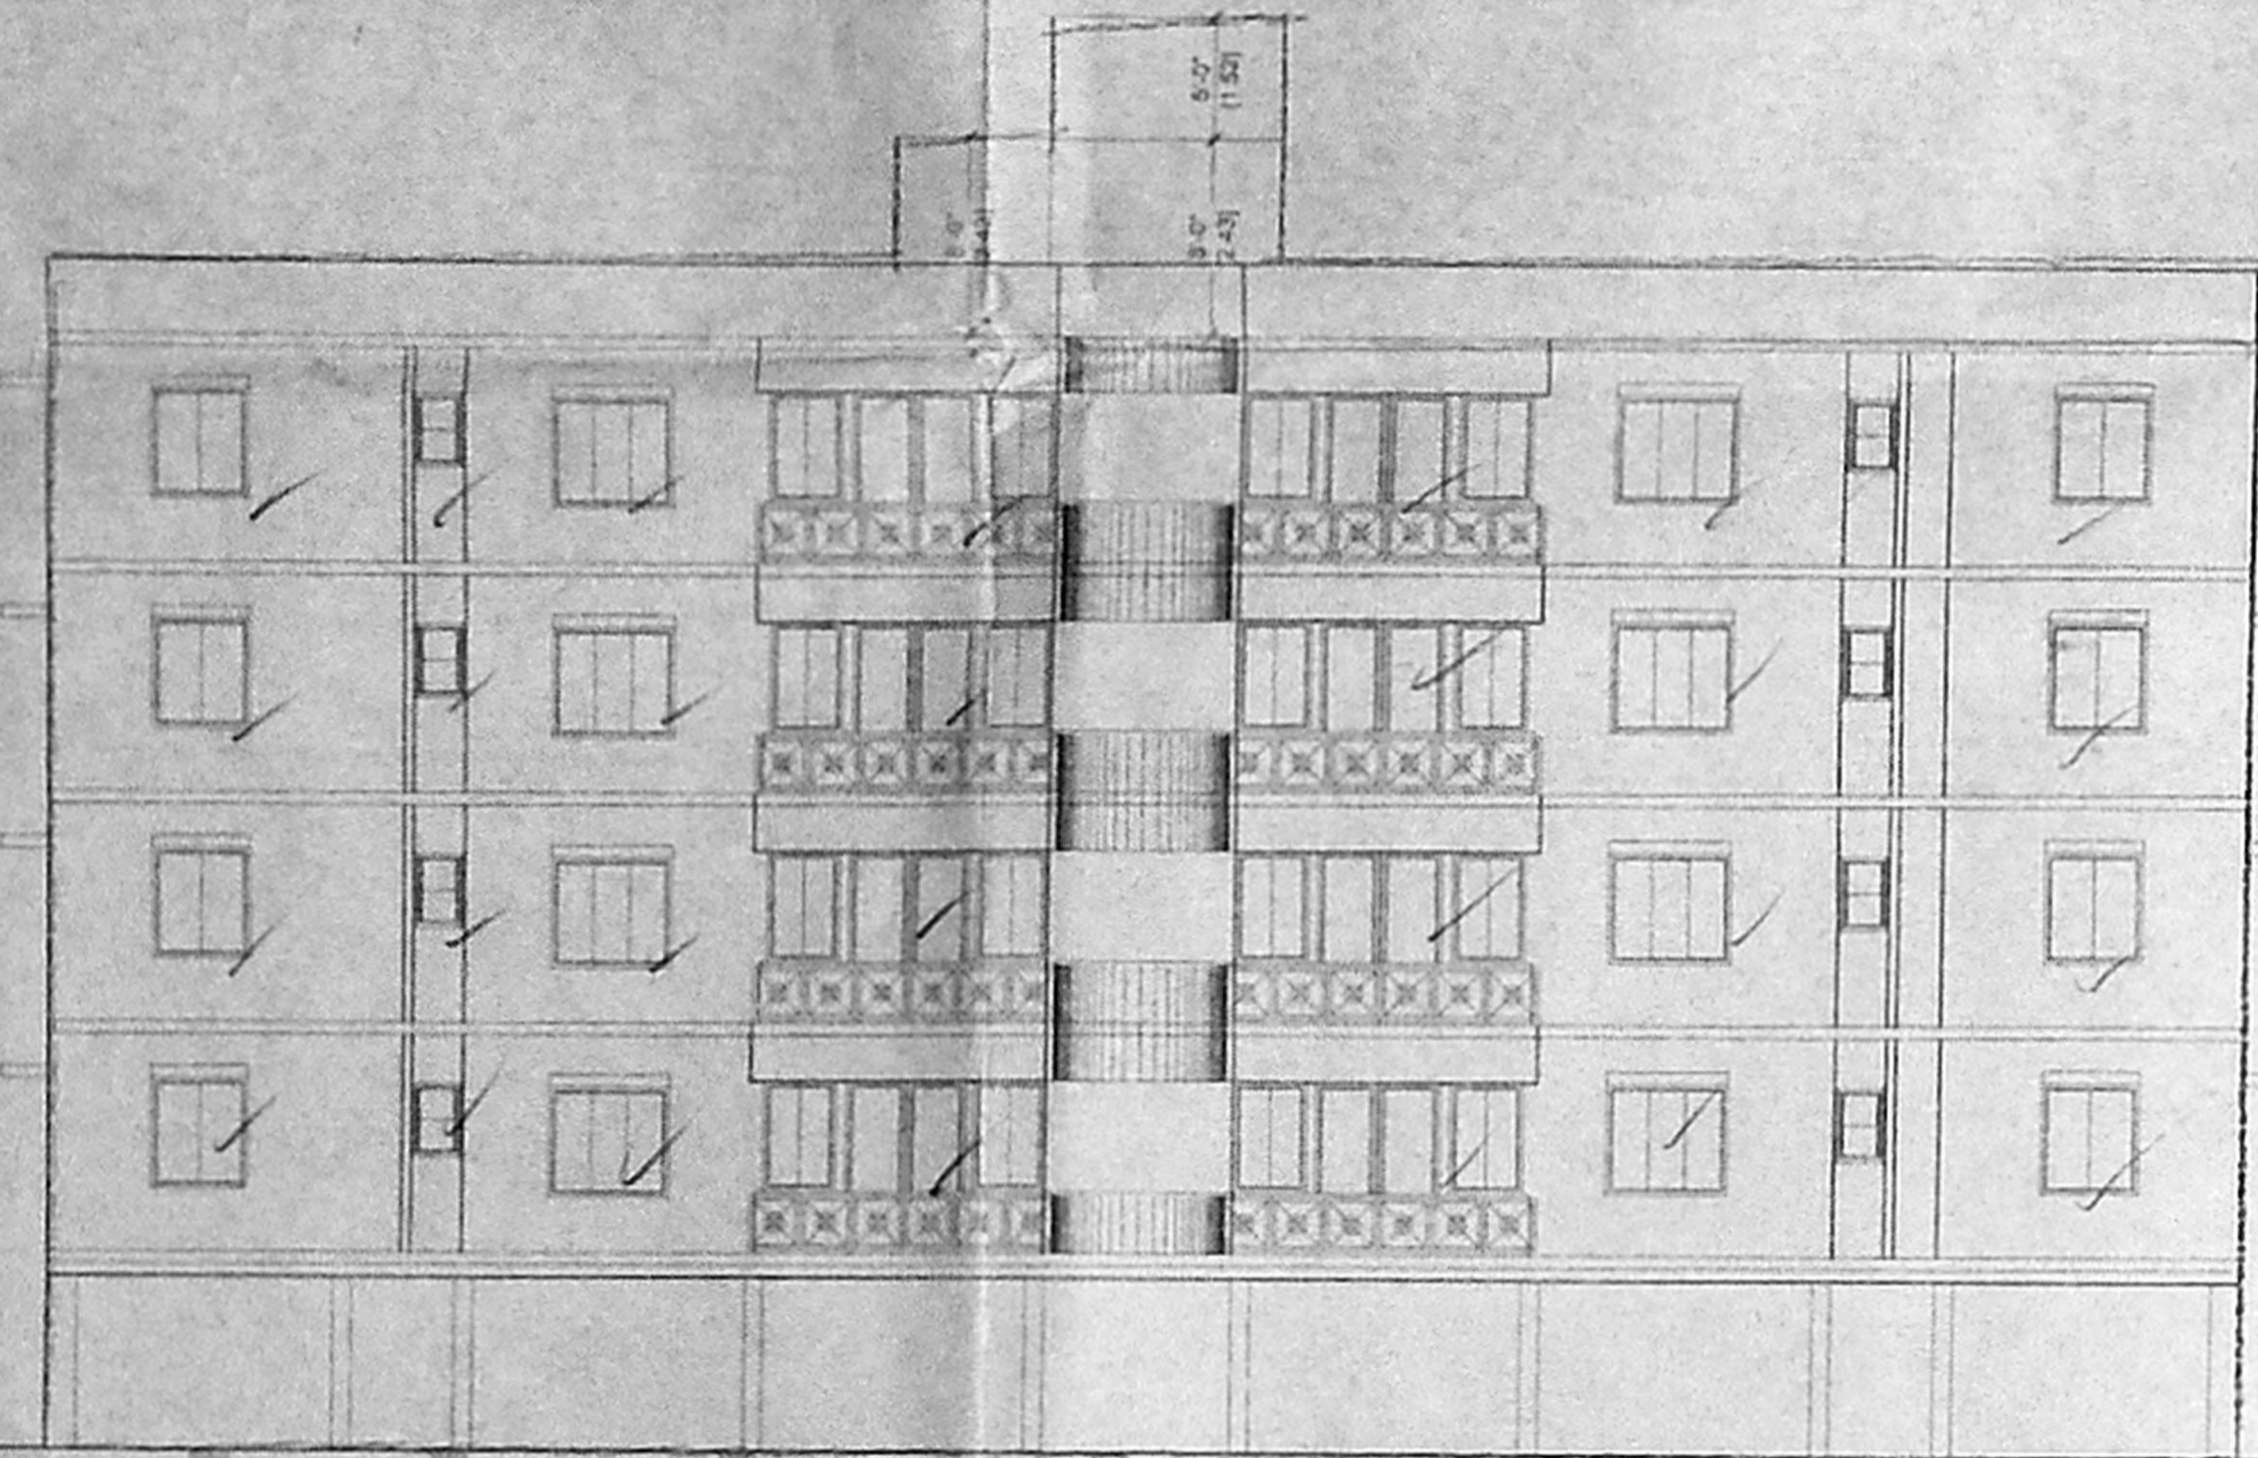


ELEVATION

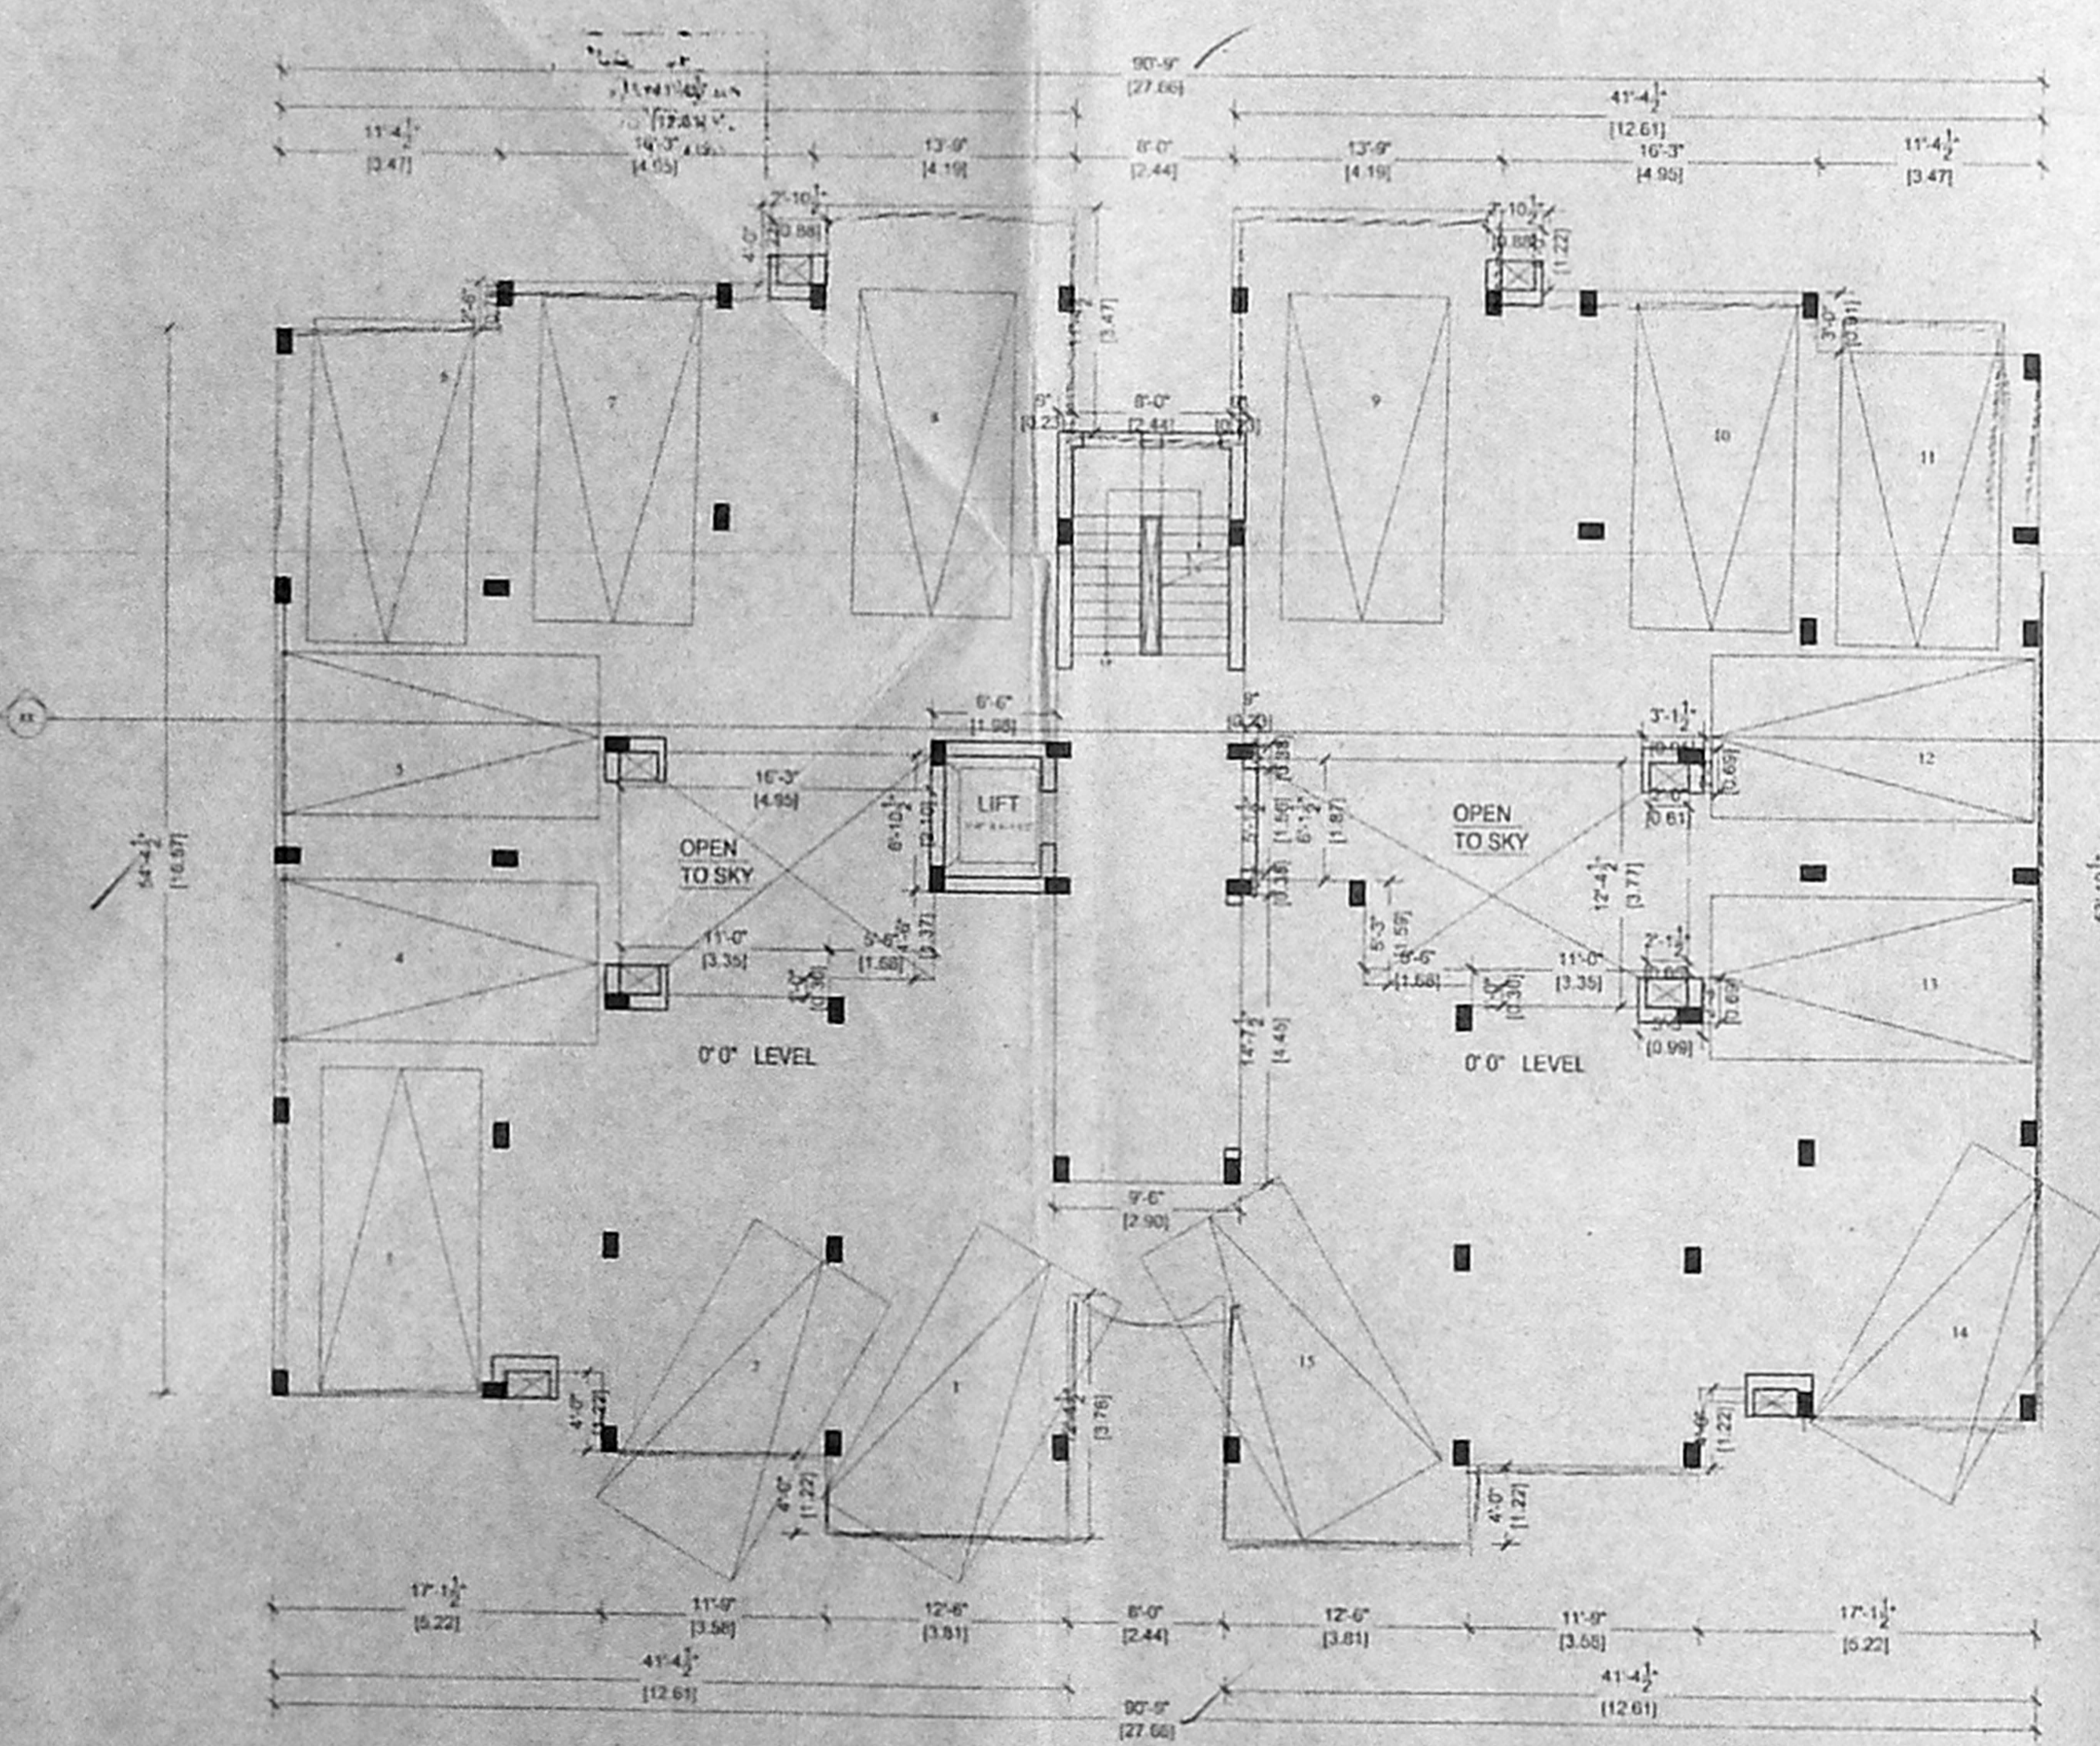

Stilt floor plan

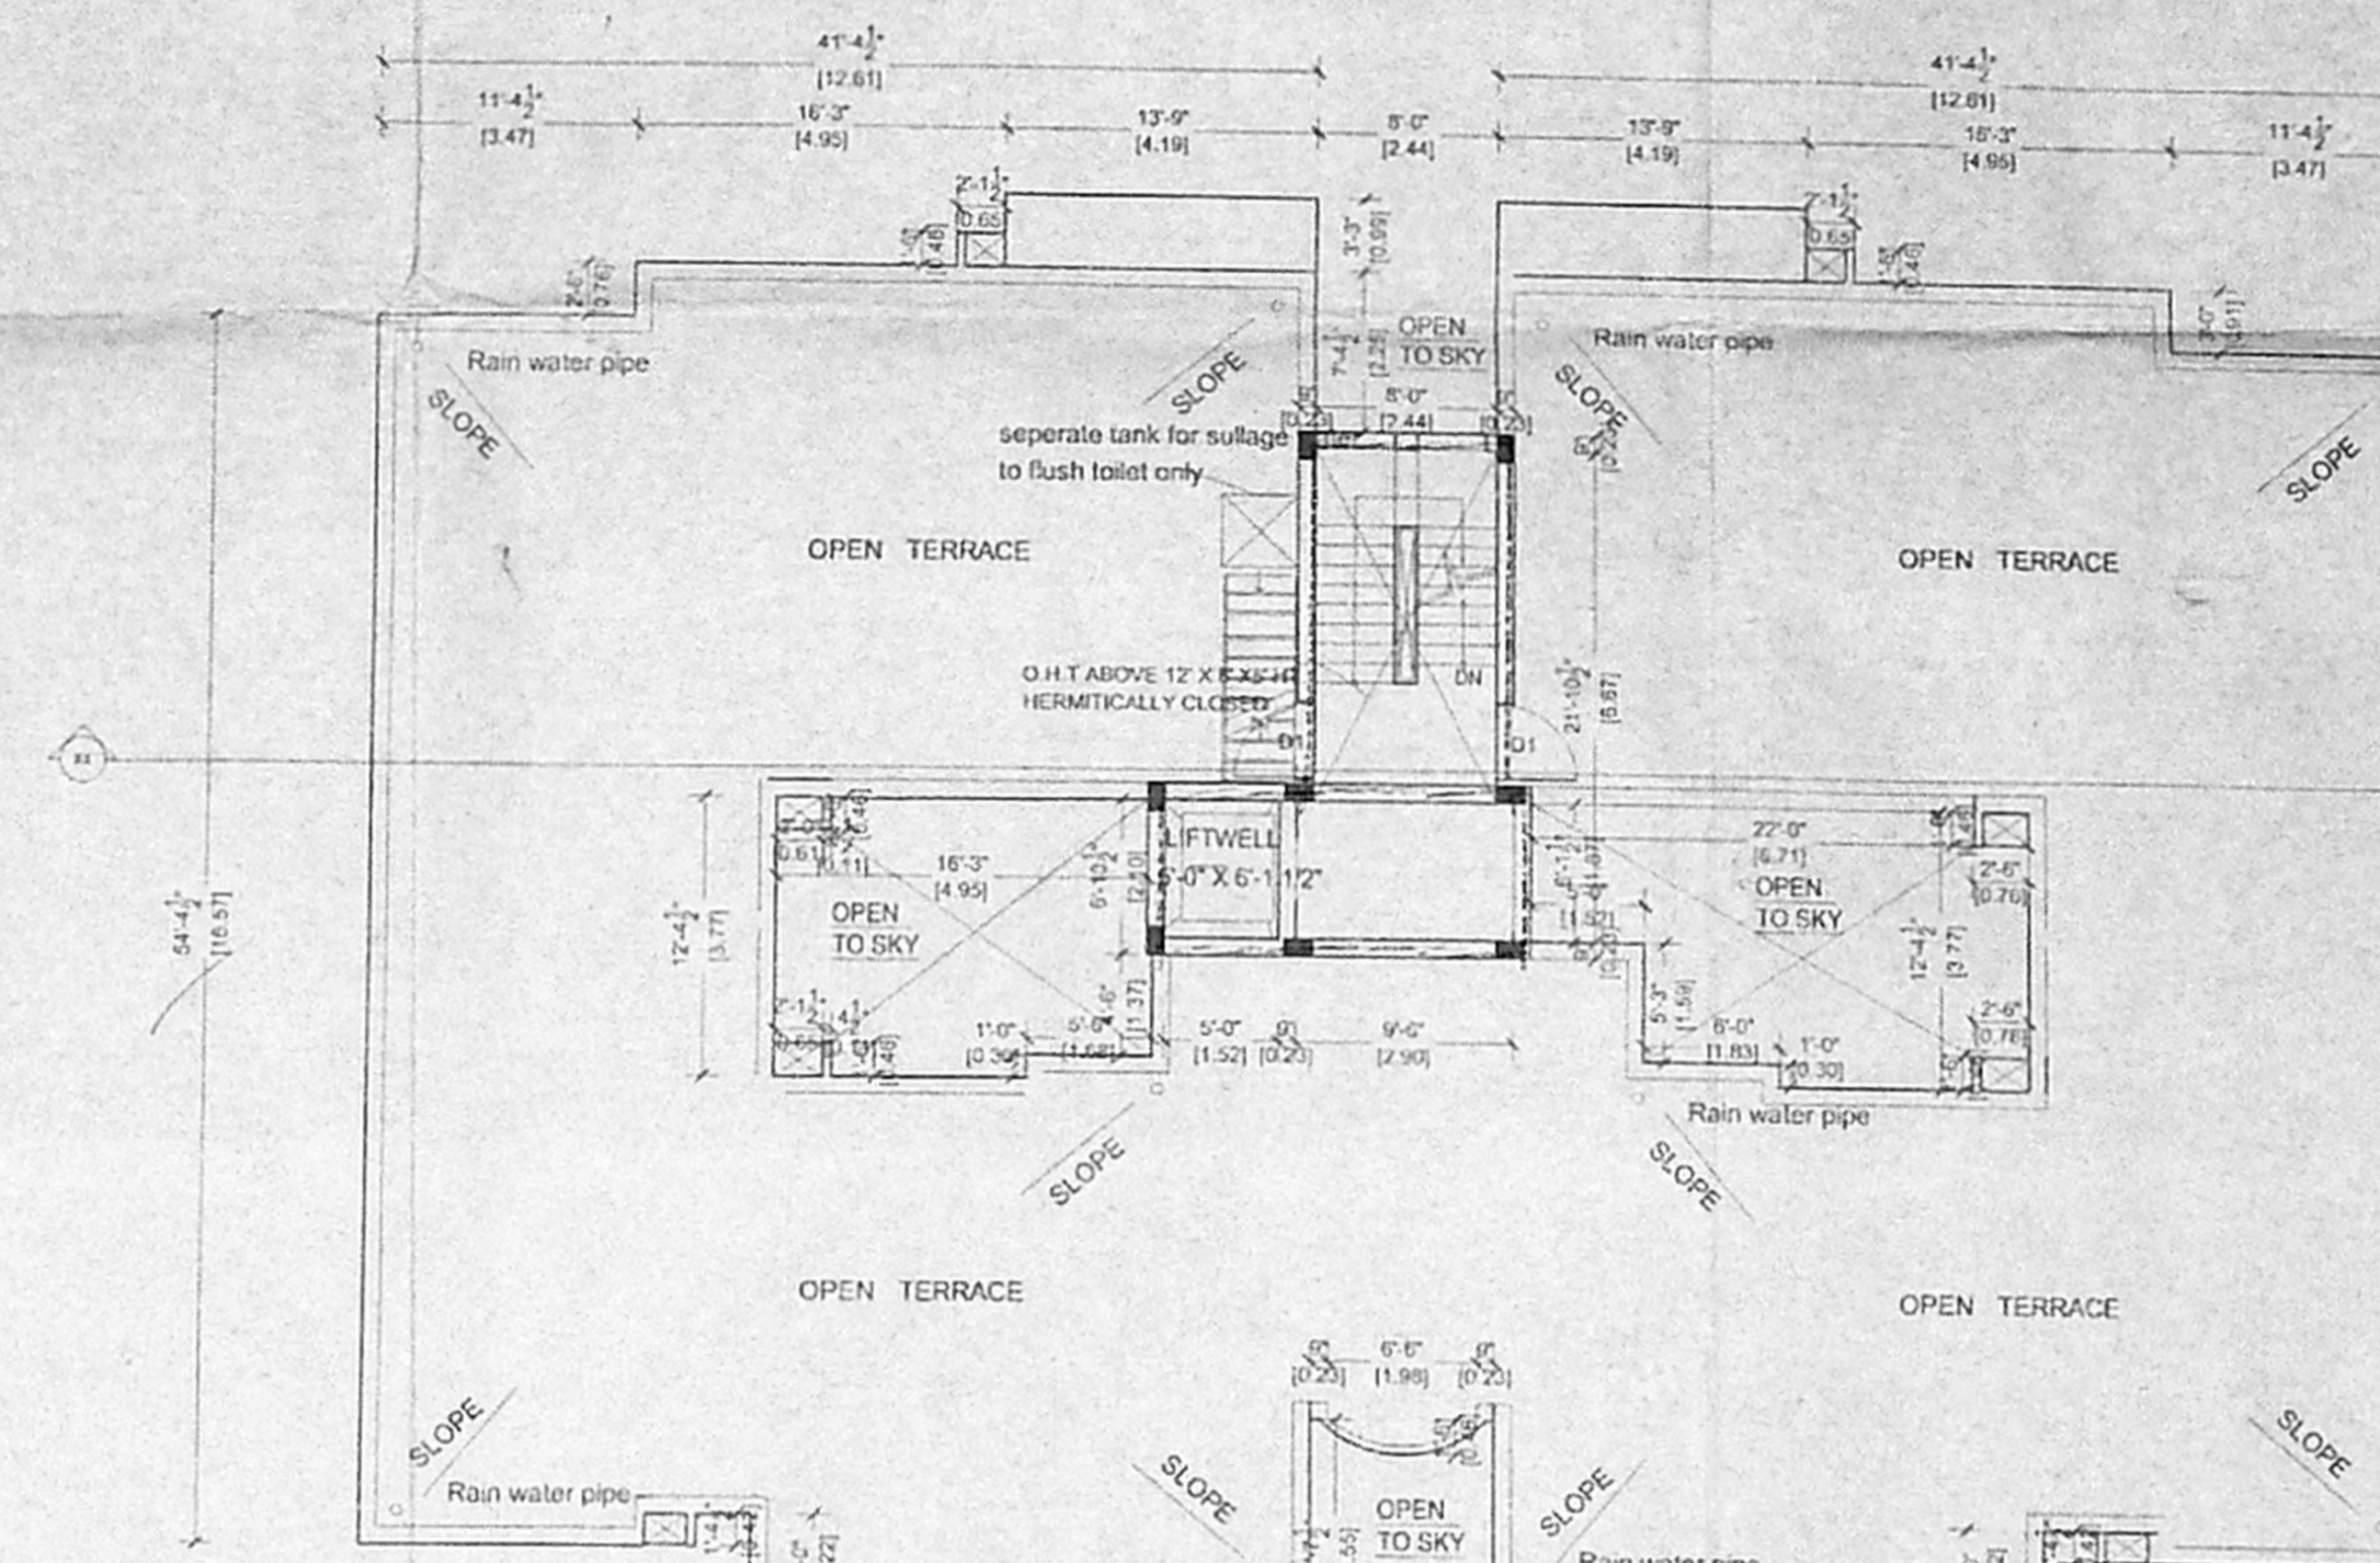

TERRACE PLAN

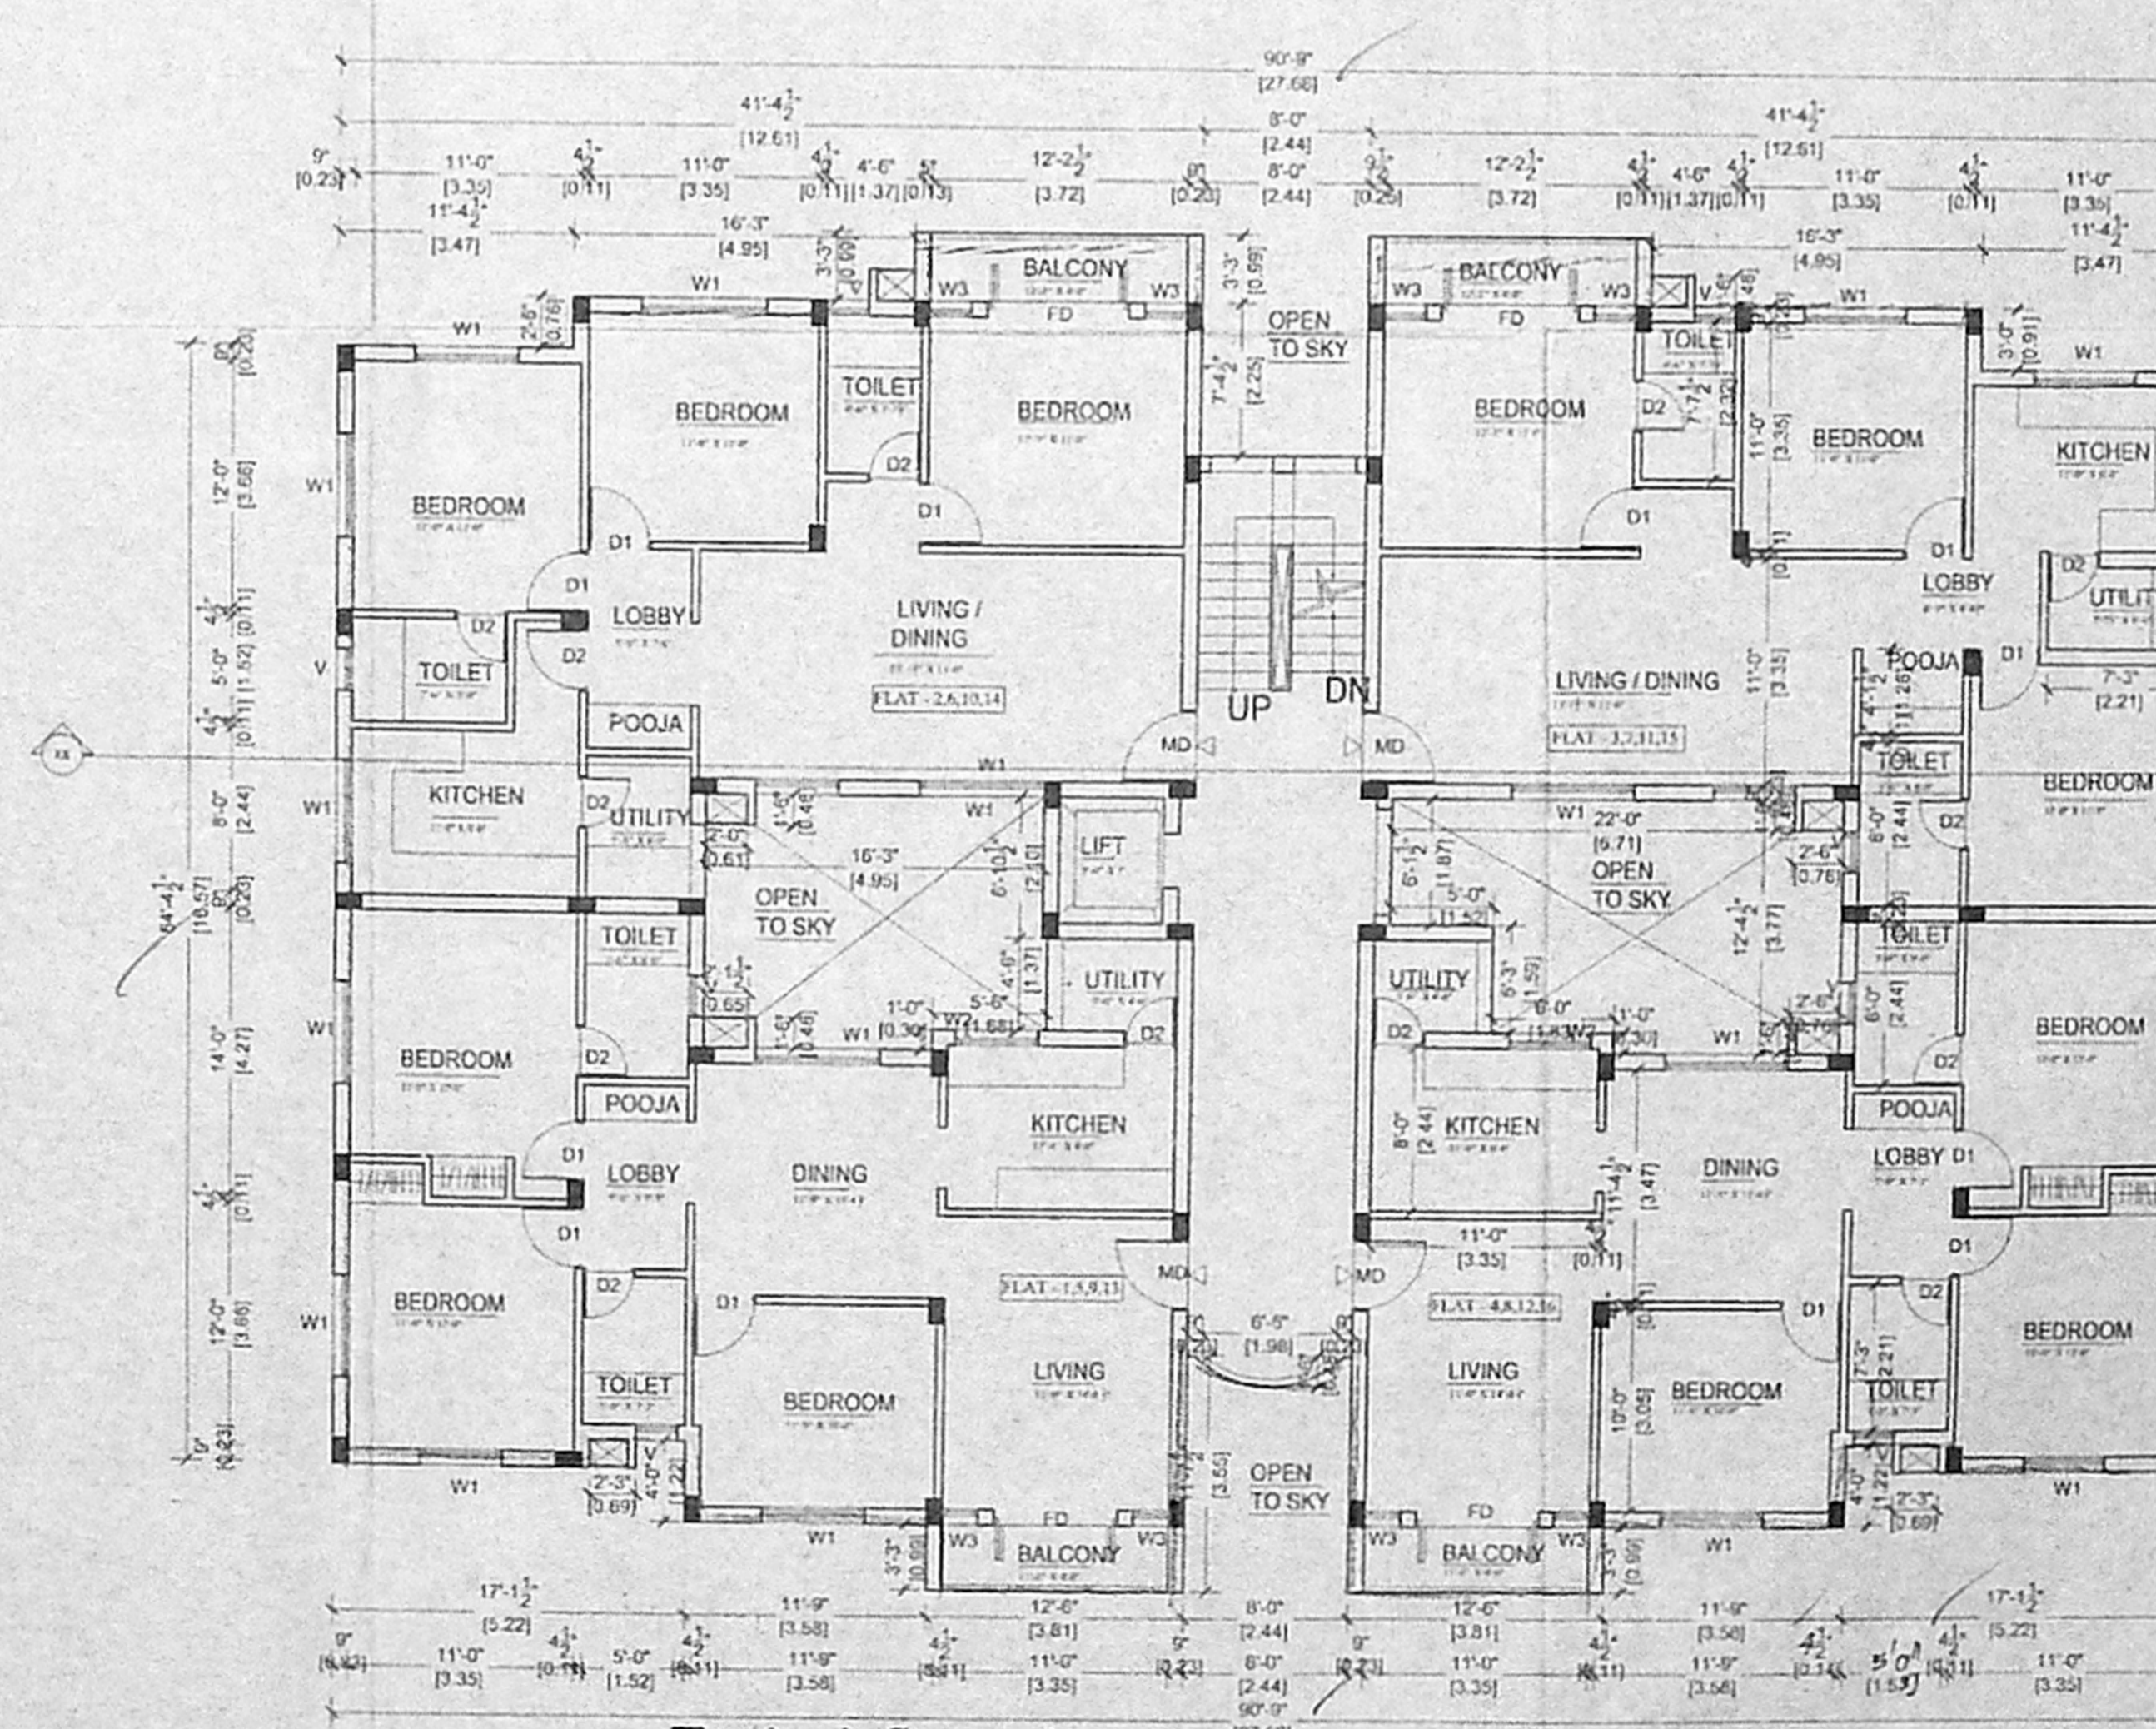

Typical floor plan
 First to Fourth floor plan

S.P. No. P.A. / 1
 A.P. D.P.

SCHEDULE OF JOINERY

D-DOOR	4'0\"/>
D1-DOOR	3'0\"/>
D2-DOOR	2'0\"/>
W-WINDOW	6'0\"/>
W1-WINDOW	4'0\"/>
W2-WINDOW	3'0\"/>
V-VENTILATOR	3'0\"/>
BW-BAY WINDOW	6'0\"/>
F.D-FRENCH DOOR	6'0\"/>

SPECIFICATION

- 1.SAND FILLING IN FOUNDATION TRENCH
- 2.P.C.C 1:4.8 IN FOUNDATION TRENCH
- 3.BRICK WORK IN C.M 1:4
- 4.PLASTERING IN C.M 1:3
- 5.R.C.C WORKS IN 1:2.4 RATIO
- 6.MOSAIC FLOORING
- 7.STANDARD WEATHERING COURSE

AREA STATEMENT

	SQ FT	SQ M
STILT FLOOR	161.18	14.97
FIRST FLOOR	488.09	45.25
SECOND FLOOR	488.09	45.25
THIRD FLOOR	488.09	45.25
FOURTH FLOOR	488.09	45.25
TOTAL AREA	19673.34	1823.97

COLOUR INDEX

- PROPOSAL
- ROAD
- BOUNDARY

REFERENCE

SCALE : 1"=8'0"

PROPOSED RESIDENTIAL BUILDING AT
 SNos 24 / 3A,3B,4,5A,5B,6A,6B,6c,8A,8B
 25 / 1B1,2A,2B,3,4A,4B, AND 25/5
 OF OKKIYAM THORAIPAKKAM VILLAGE,
 TRUE VALUE ,PARK VILLA ROAD,
 OKKIYAM THORAIPAKKAM ,
 CHENNAI,-79.
 ST.THOMAS MOUNT PANCHAYAT
 UNION,TAMBARAM TALUK,
 KANCHEEPURAM DISTRICT.

BLOCK C1,C2,C3 - TYPICAL BLOCK
 SHEET NO 4 / 10.

OWNER'S SIGNATURE

T. J. J.


118X86

S. ATHYAN, B.E.
 CIVIL ENGINEER,
 C. No. 1, L. Road, Guindy, No. 102
 6, Arulvel Street, T. Nagar,
 Chennai-17. Ph: 2816624,
 Mobile: 91036600


LICENSED SURVEYOR

OFFICE COPY


Planning Permit No. B/1/313/2005 E/J/1st
 APPROVED
 SUBJECT TO THE CONDITIONS IN THIS OFFICE LETTER
 No. B/1/313/2005 Dt. 05-09-2005
 FOR MEMBER SECRETARY
 CHENNAI METROPOLITAN
 DEVELOPMENT AUTHORITY
 CHENNAI - 600 008.

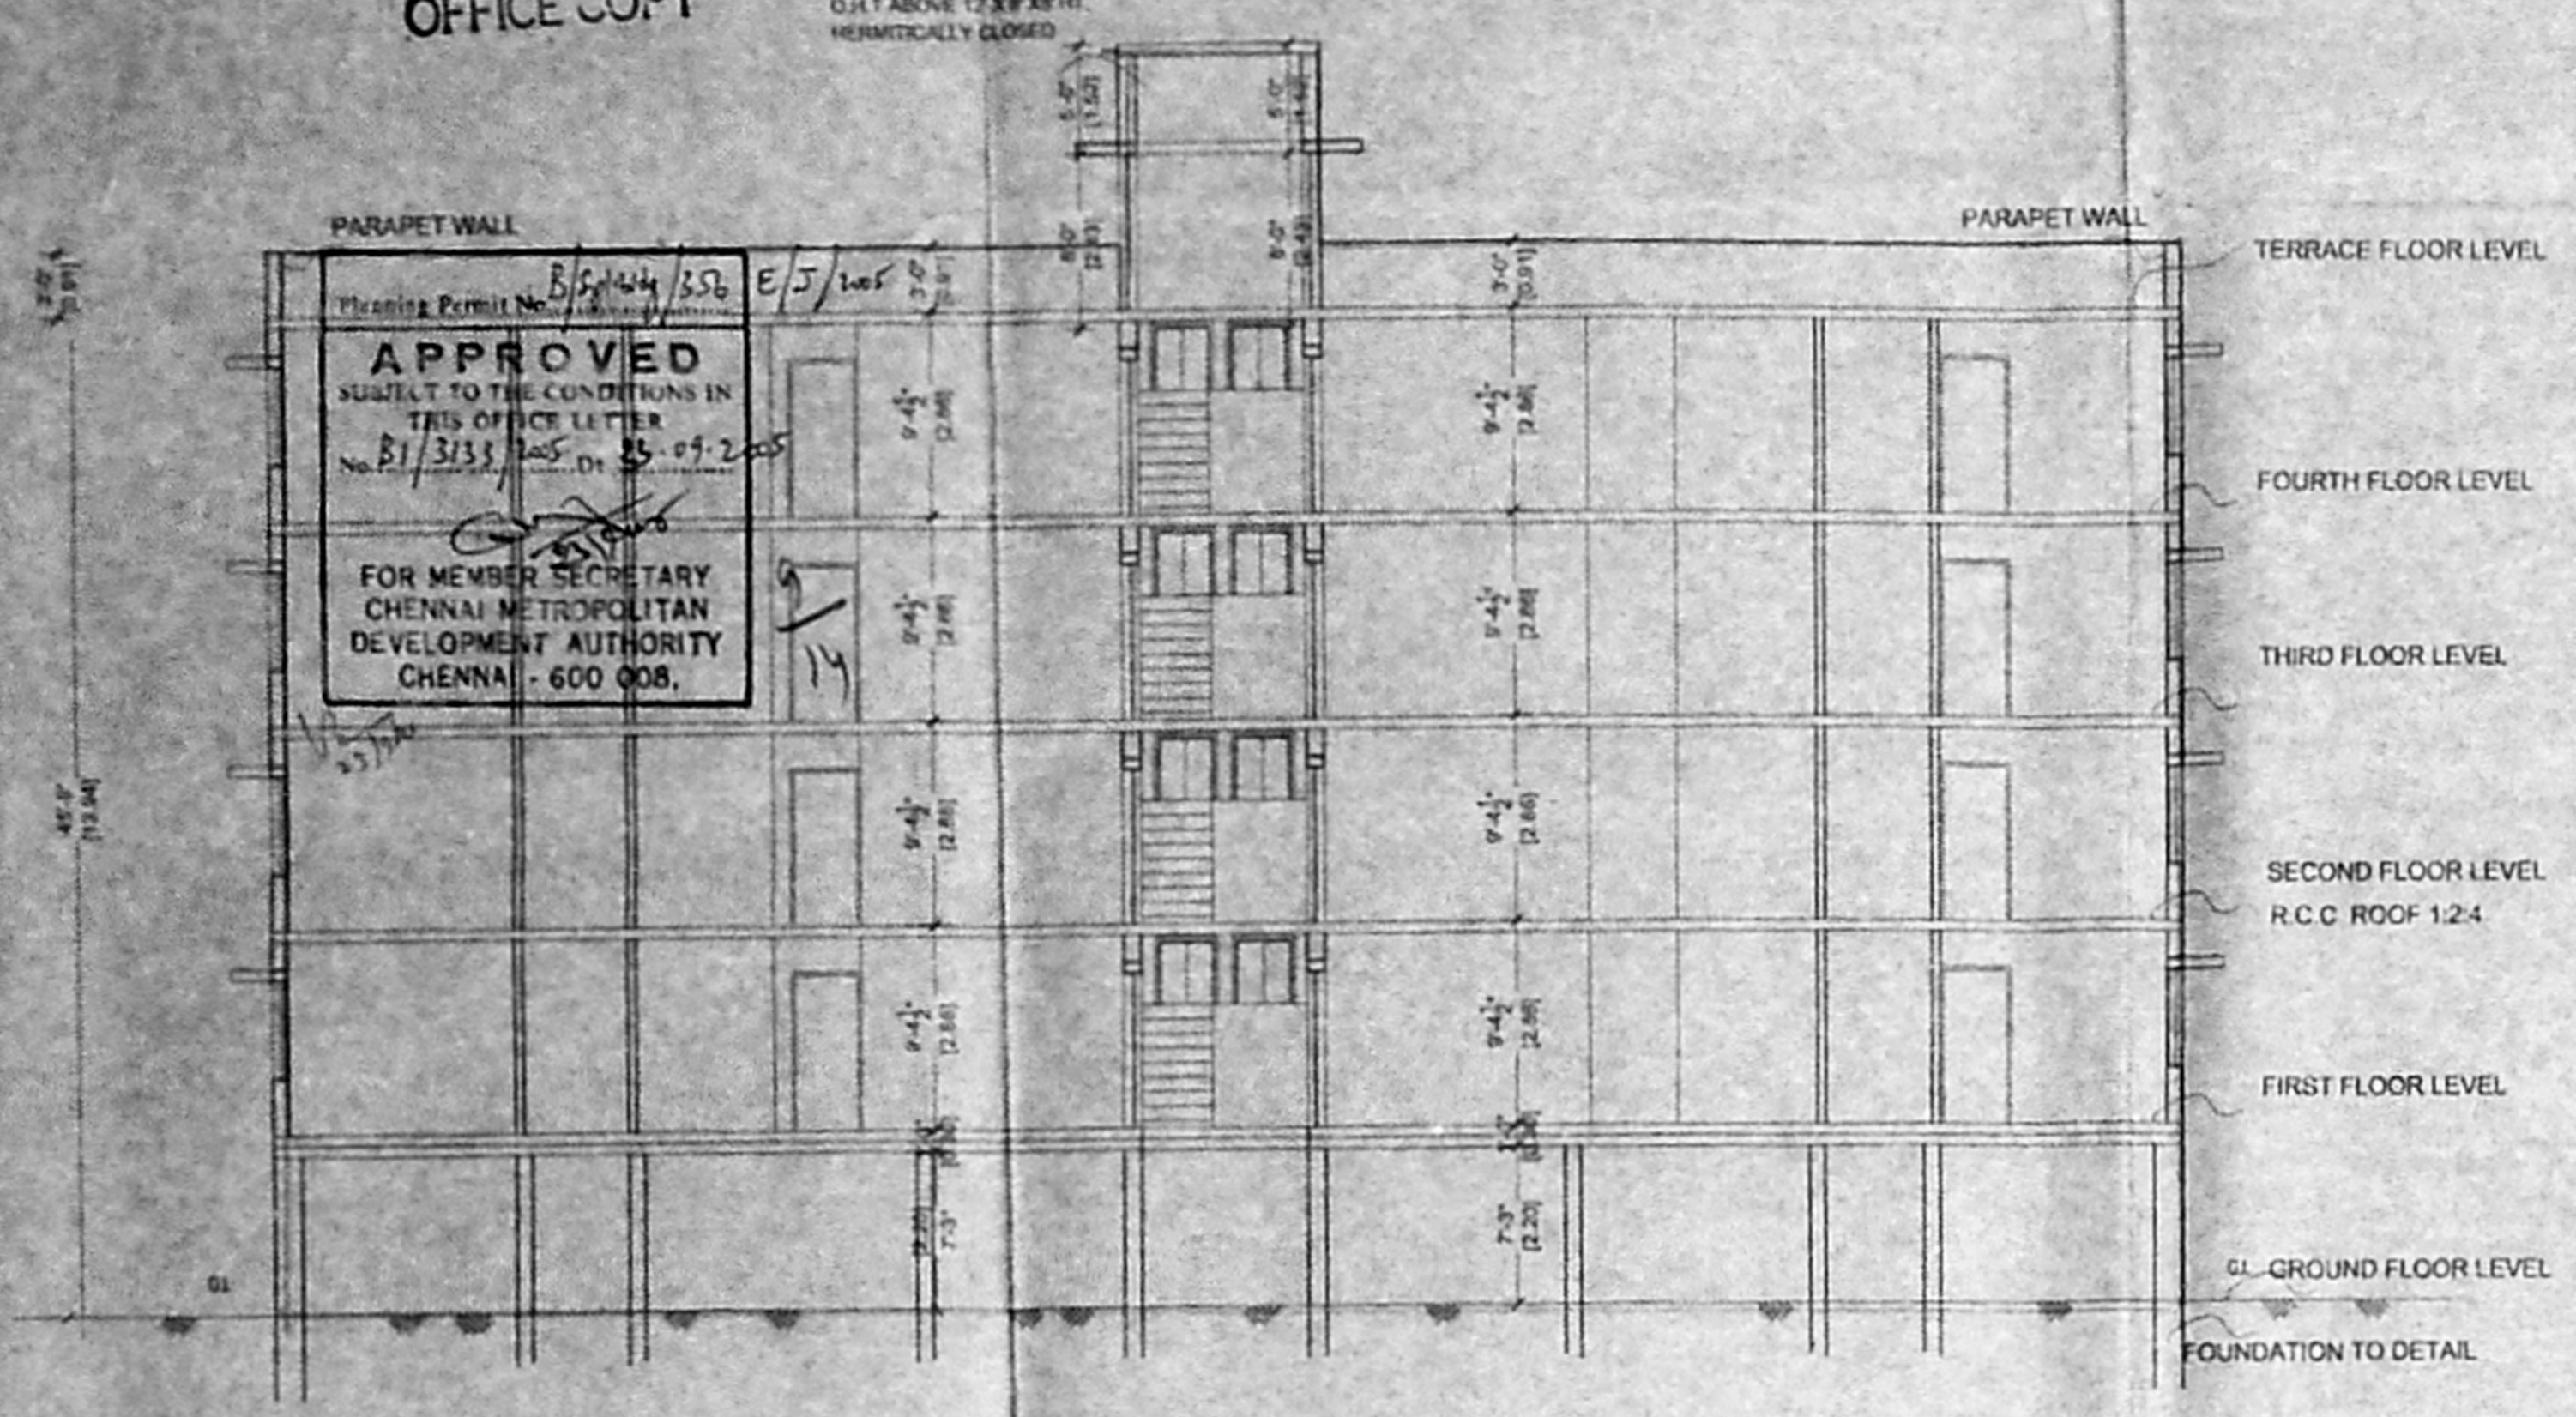


SECTION ON XX

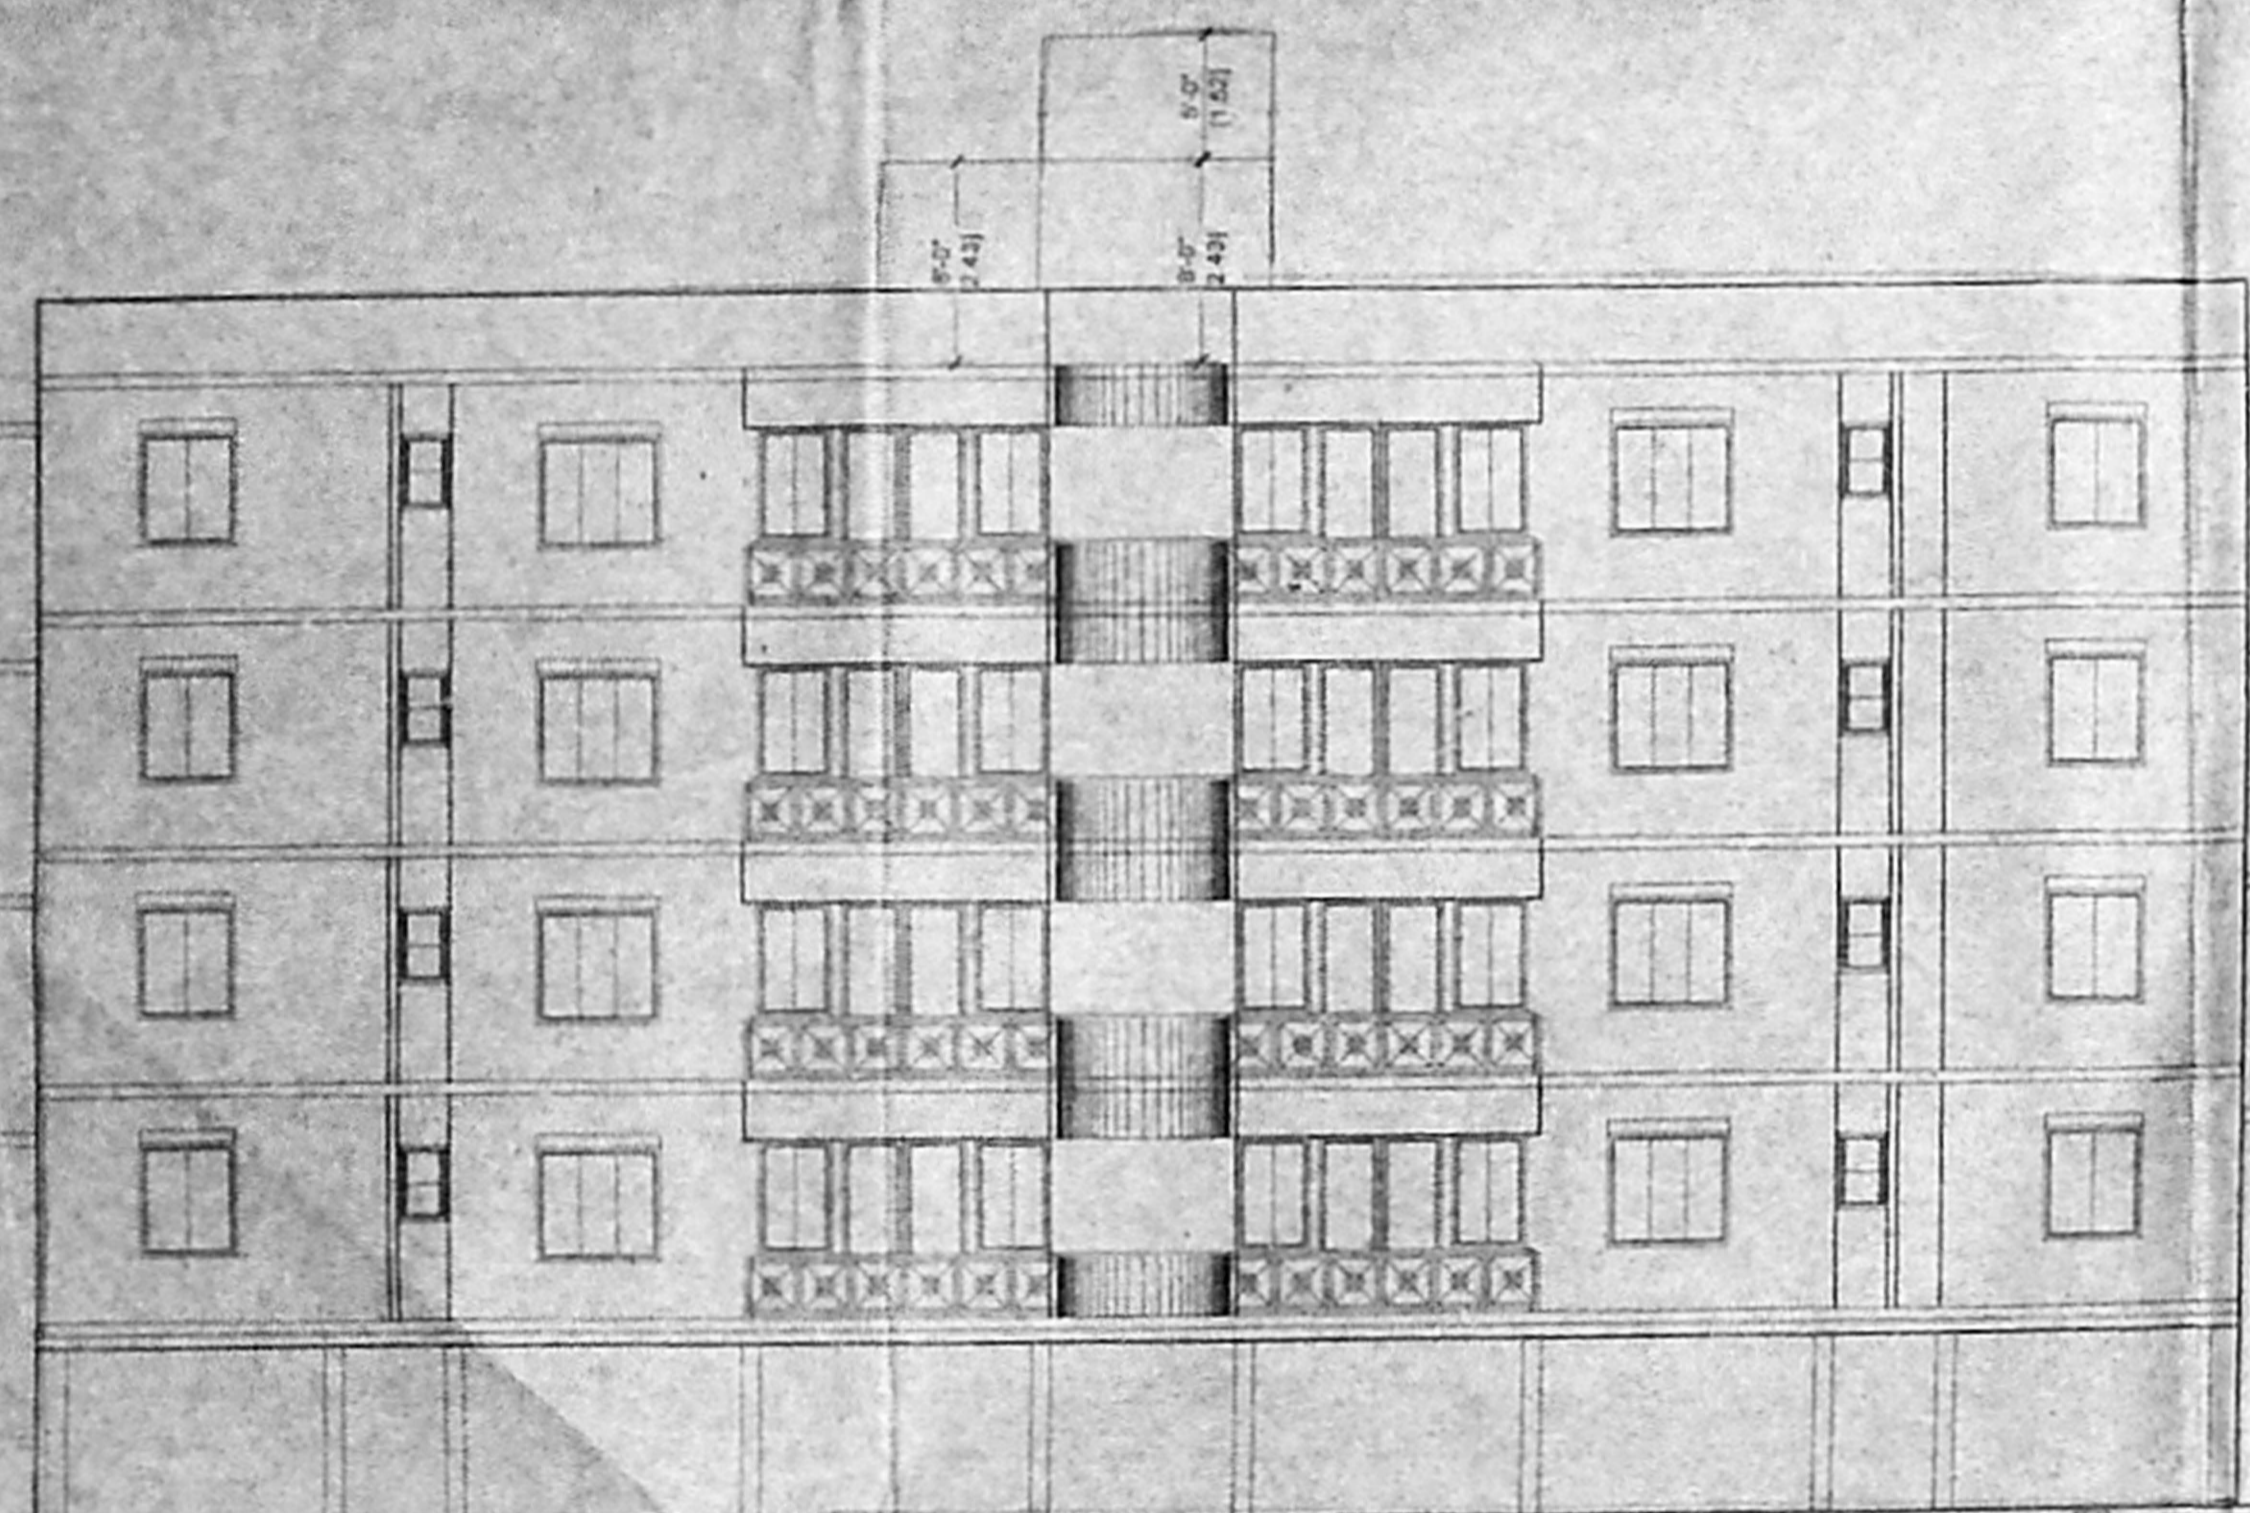


ELEVATION

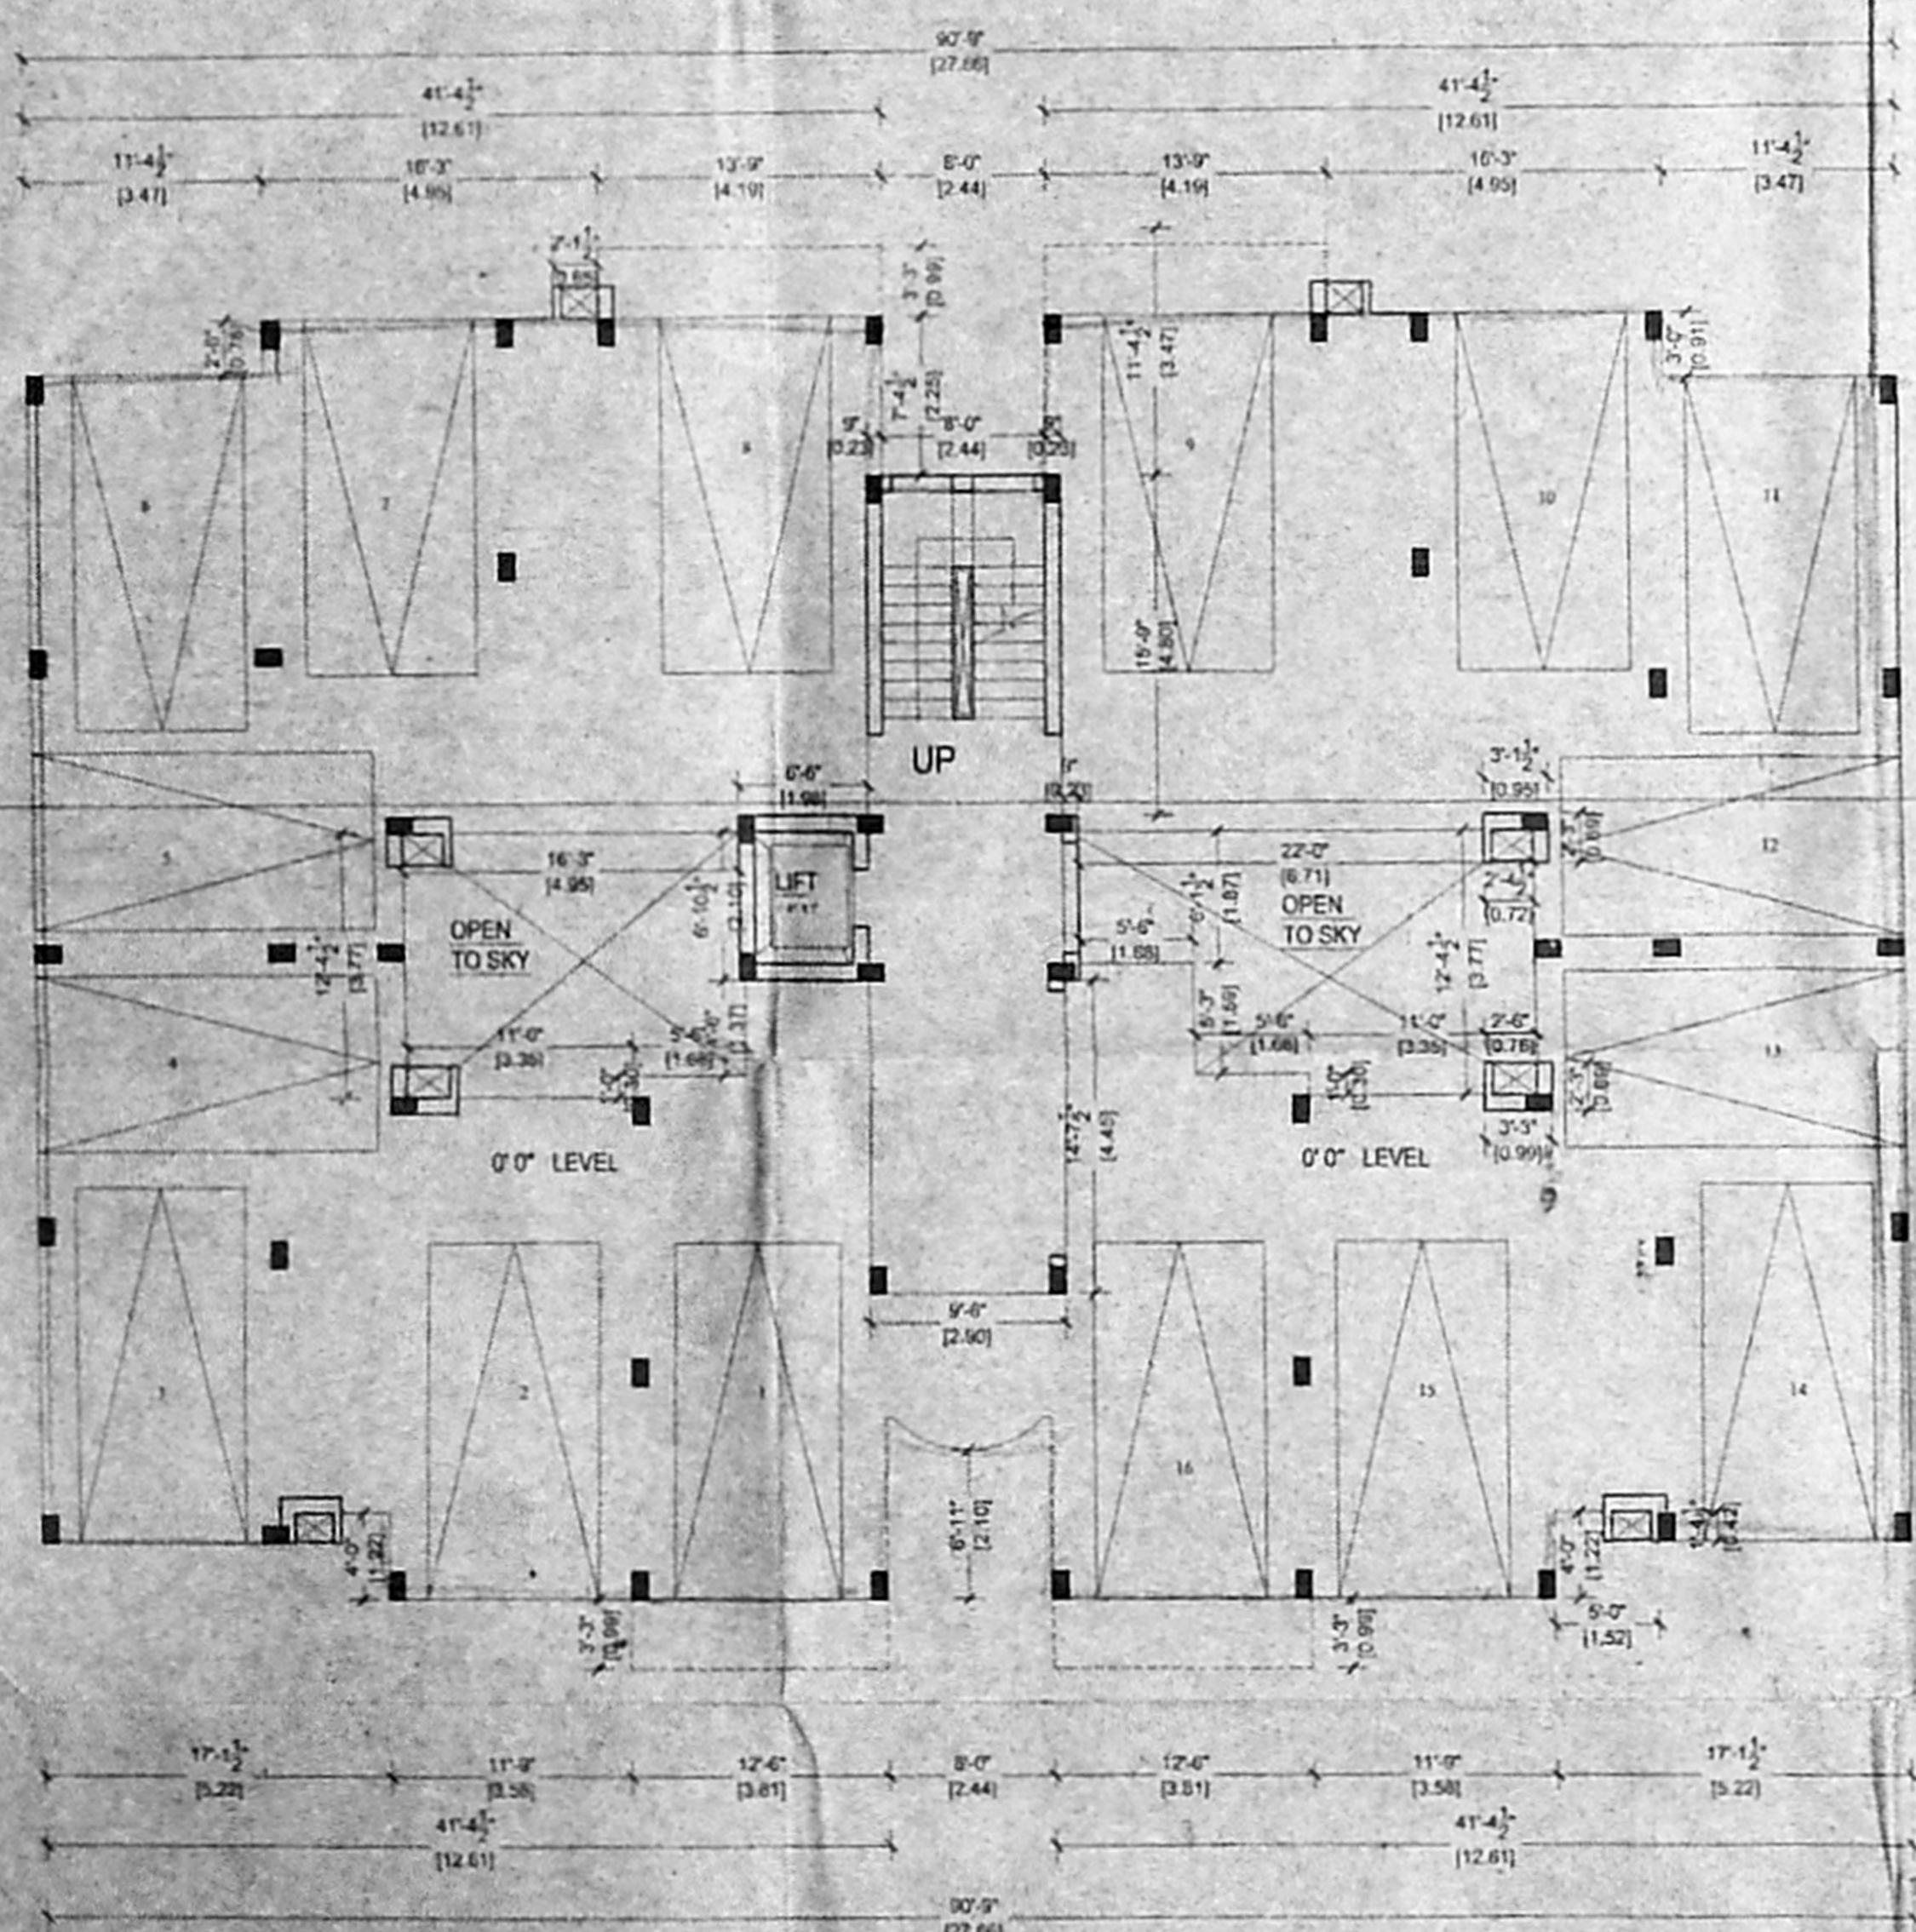

Stilt floor plan

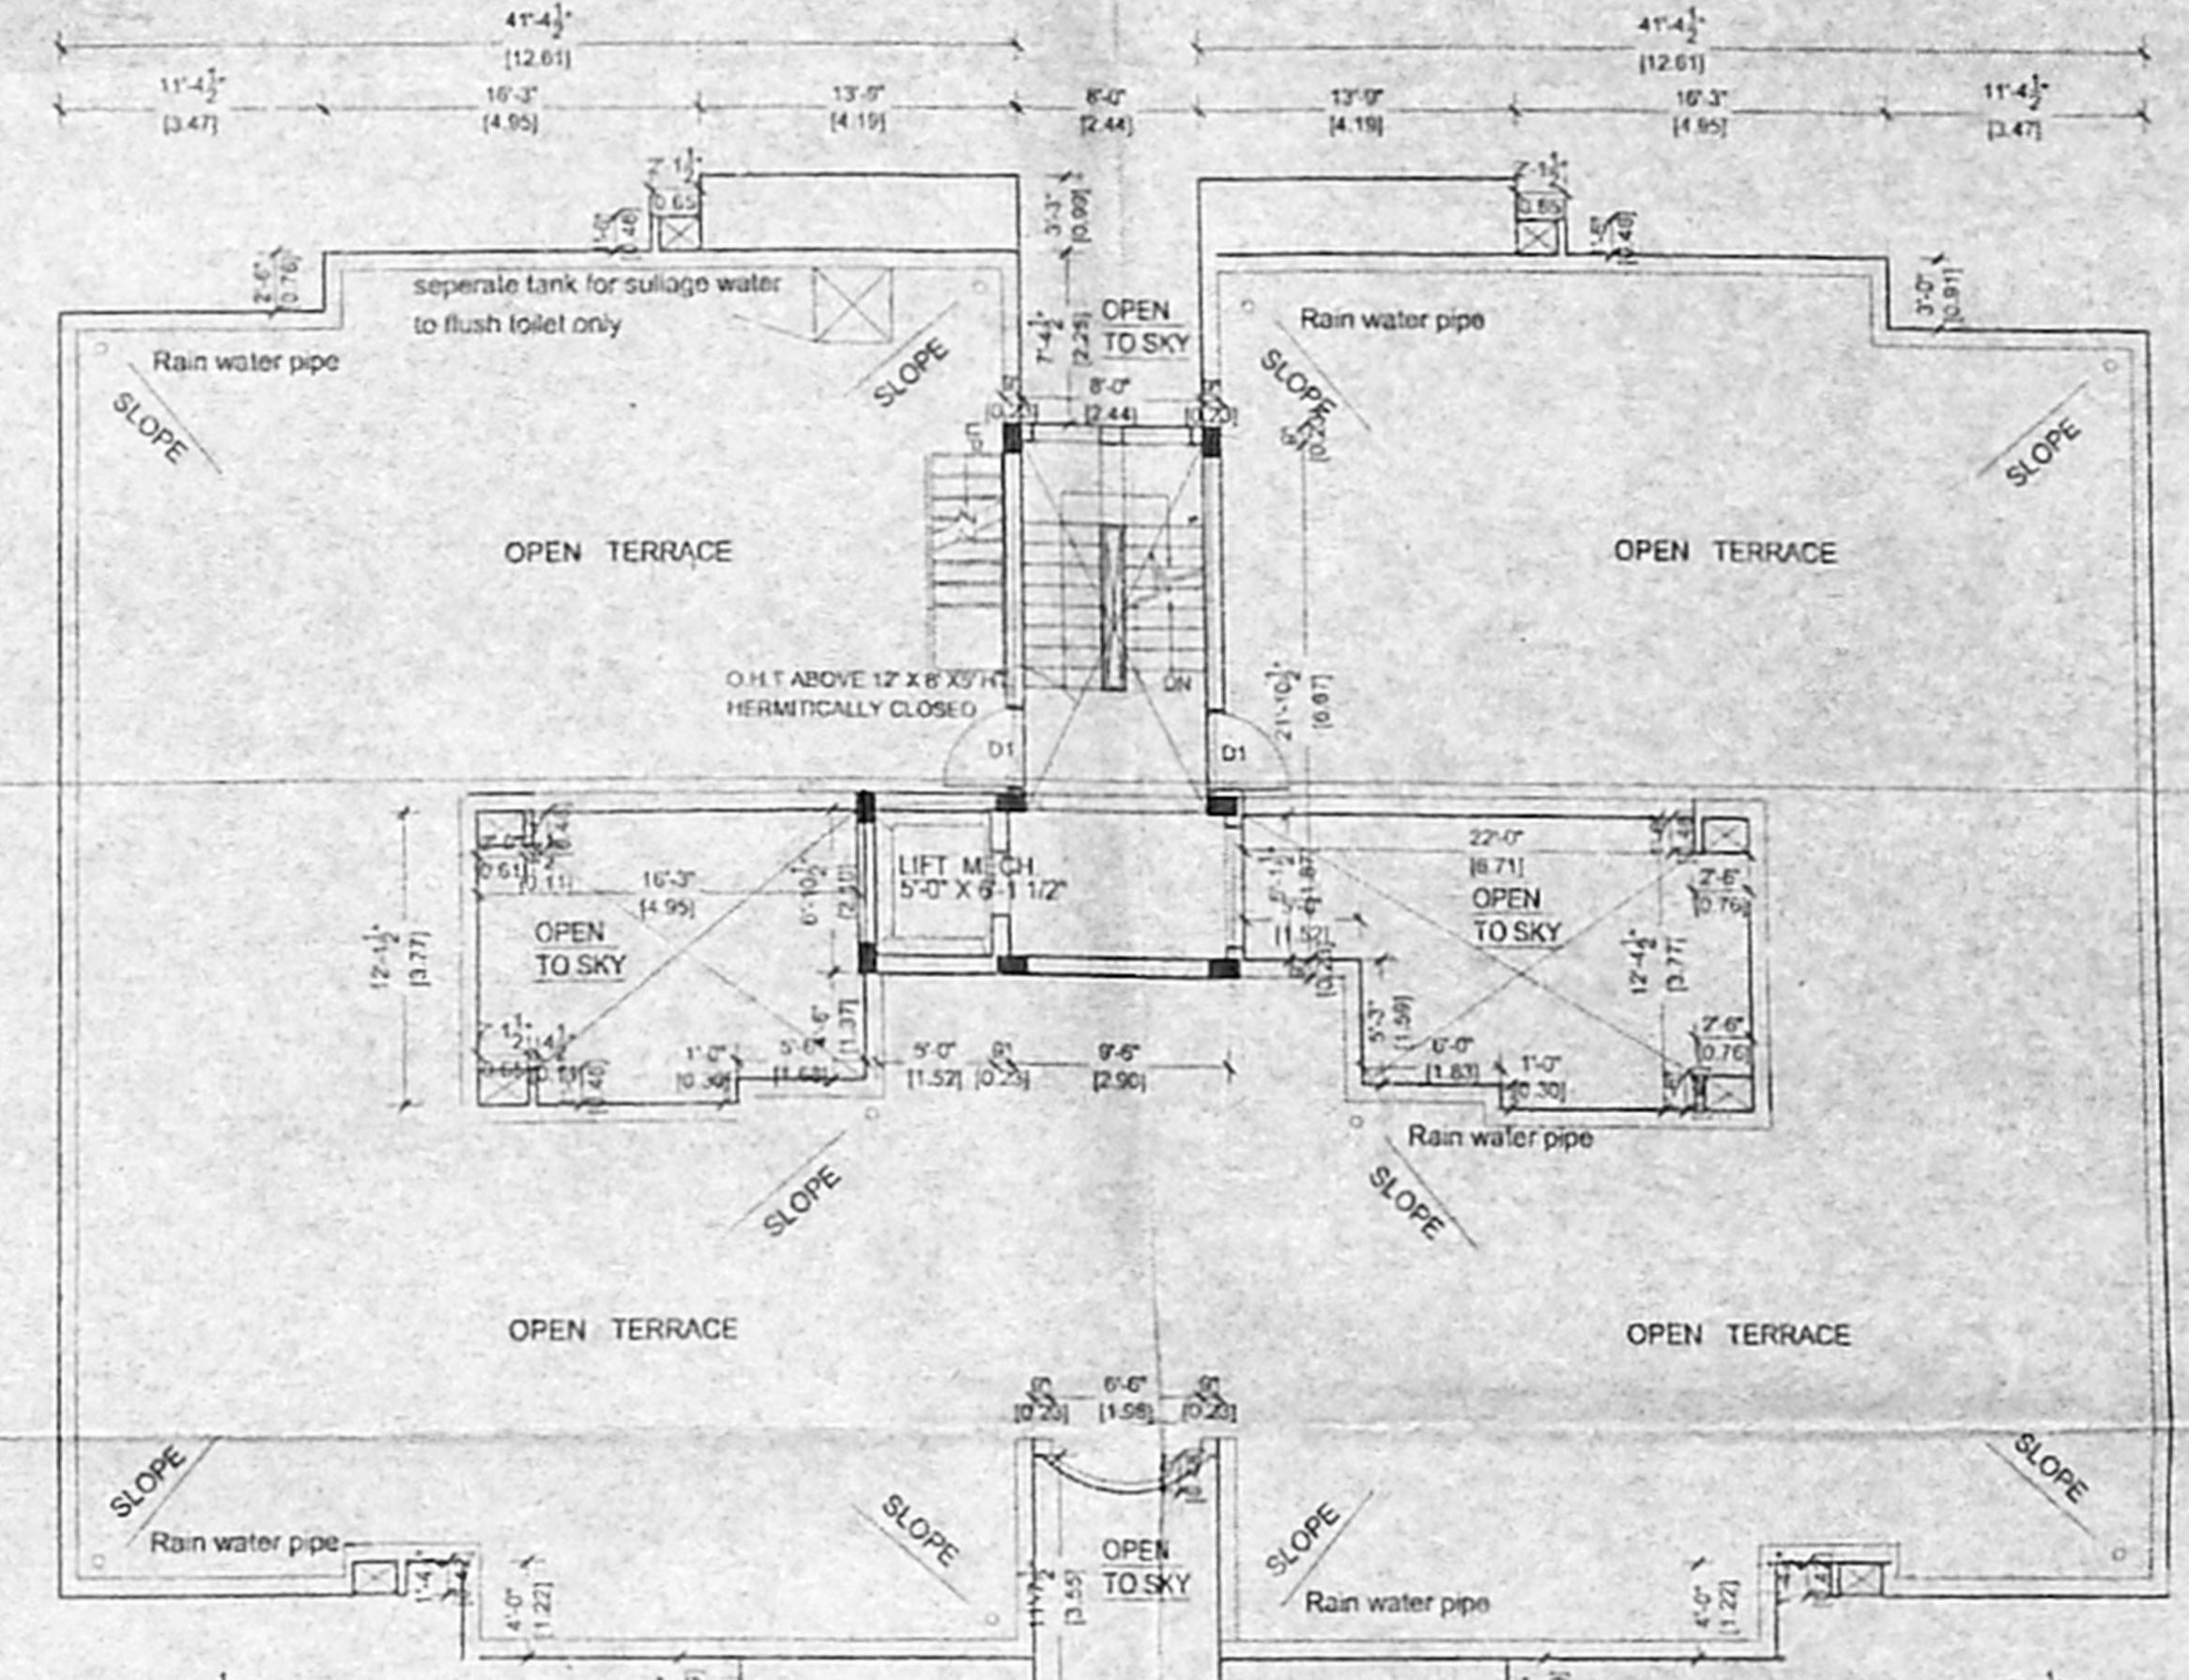

TERRACE PLAN

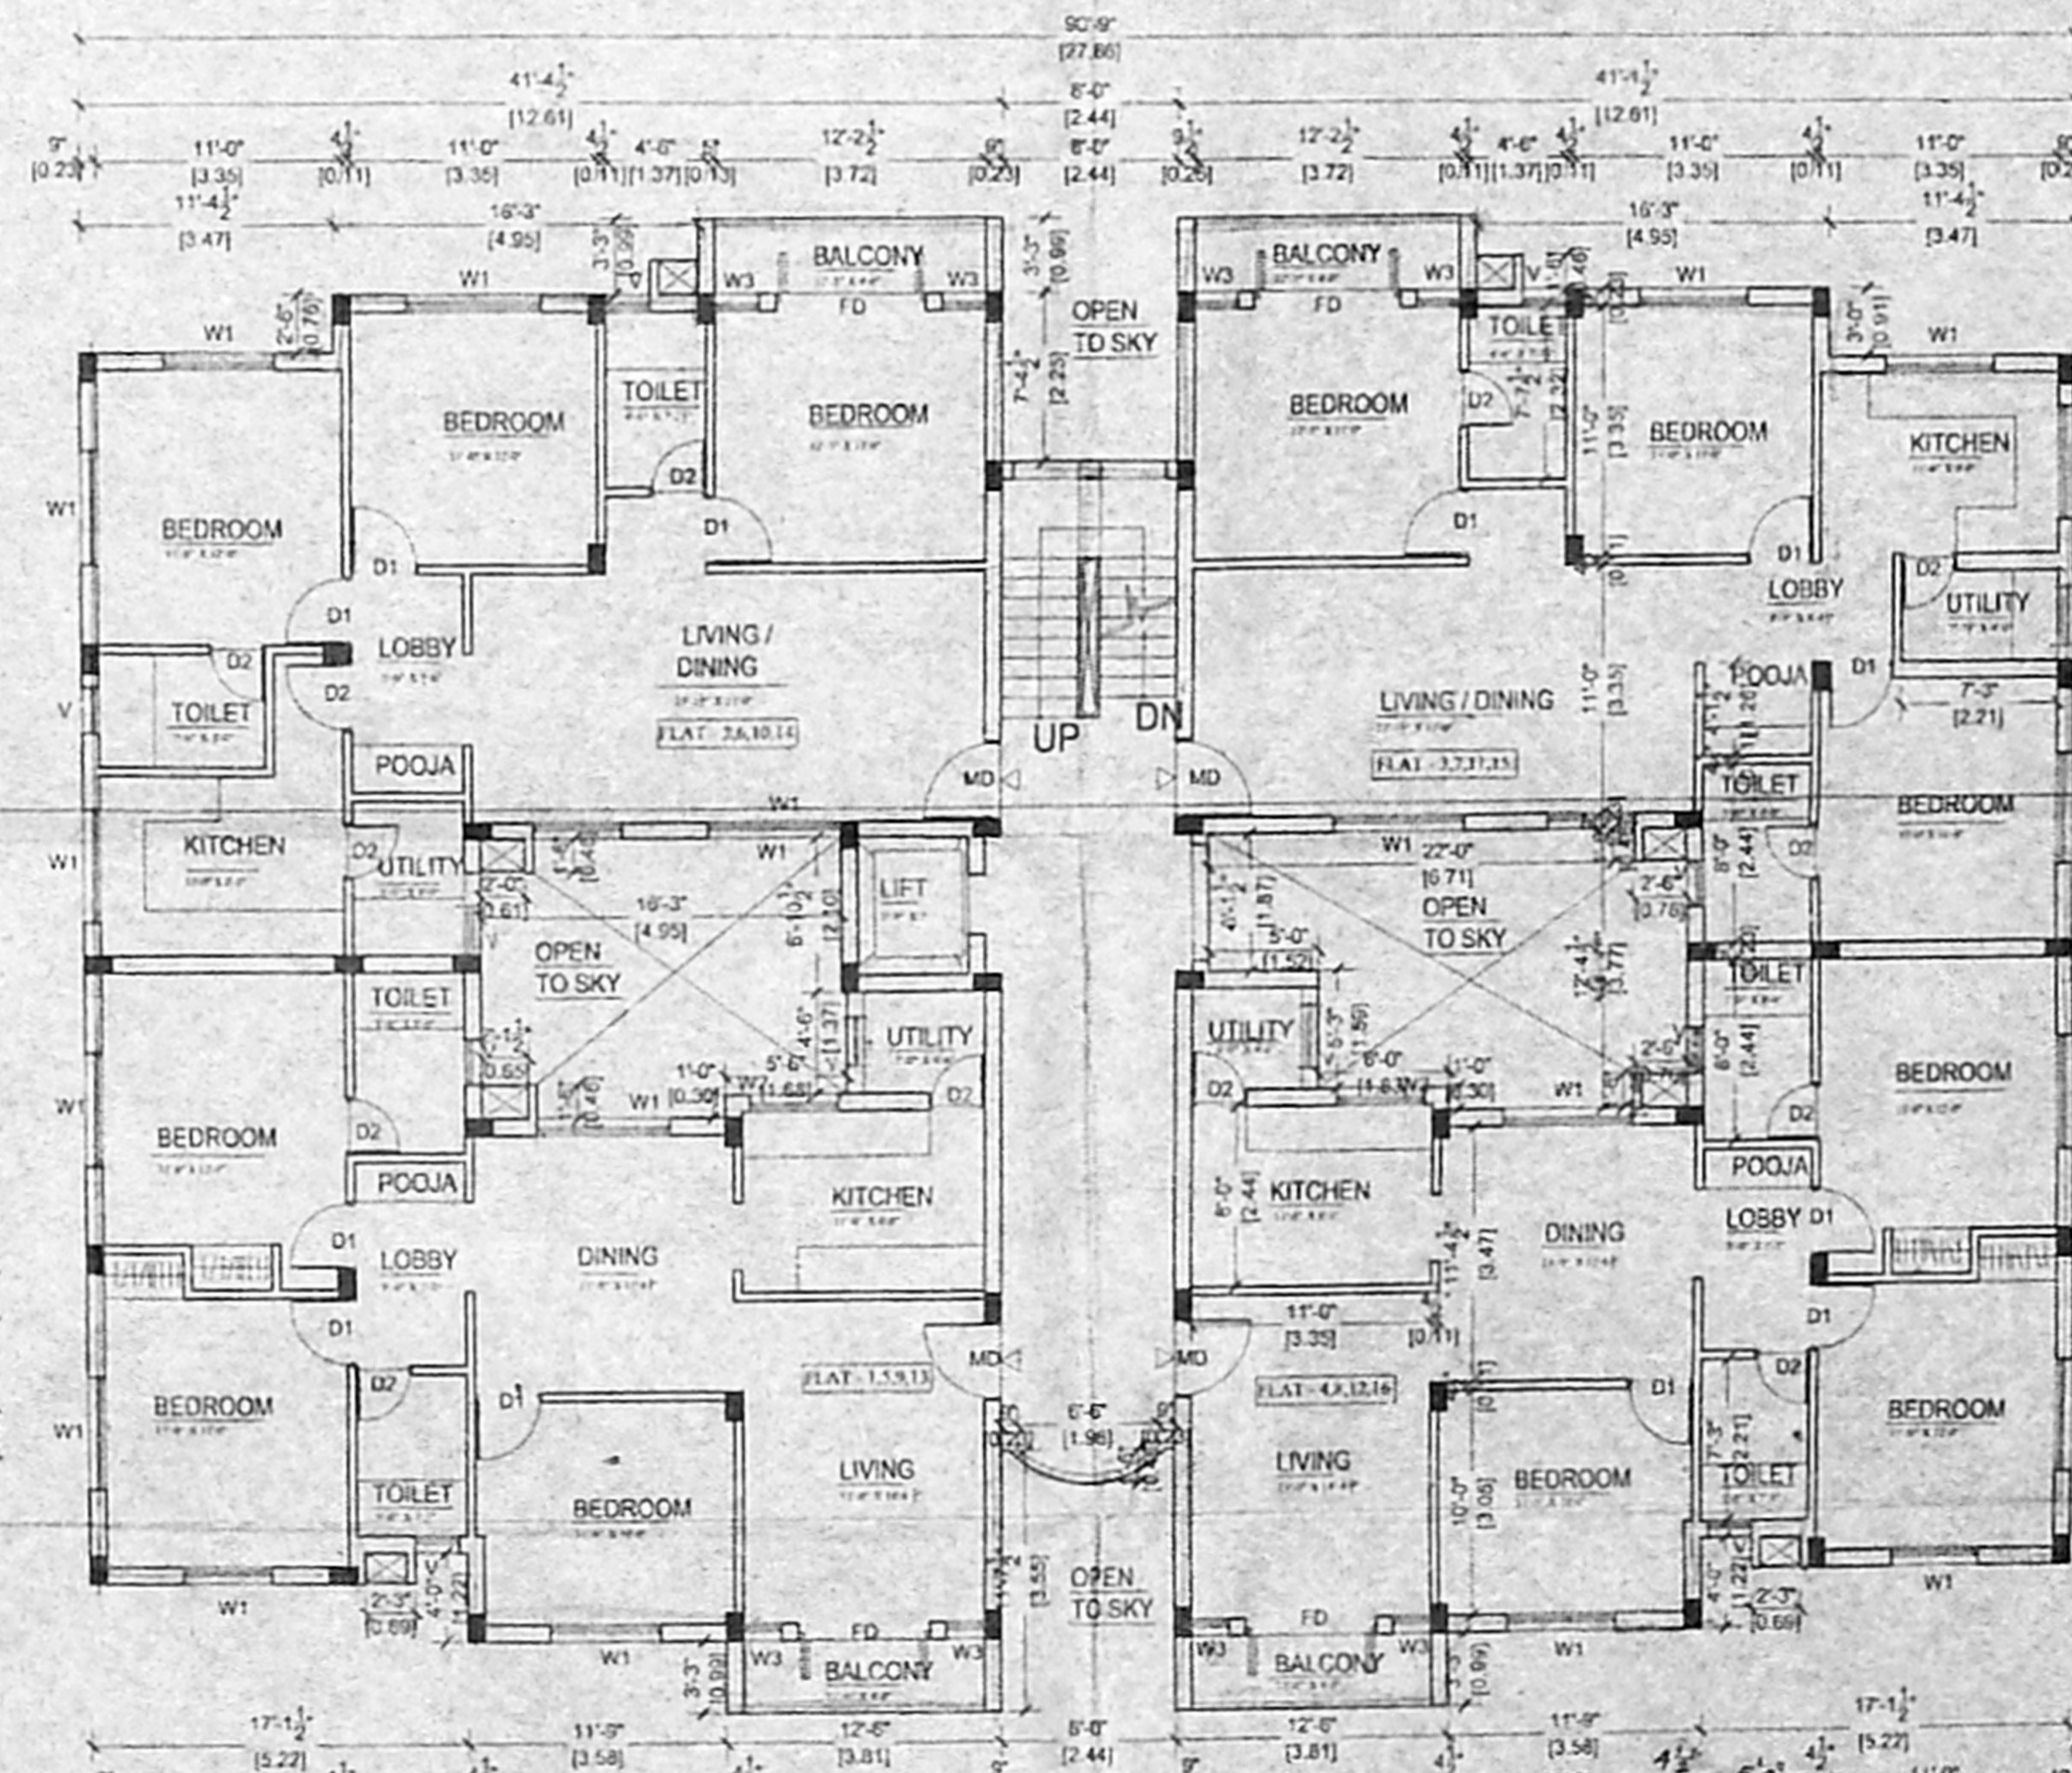

Typical floor plan
 First to Fourth floor plan

SCHEDULE OF JOINERY

D-DOOR	41'4"	1.22x2.13	D.M
D1-DOOR	30'x70"	0.91x2.13	
D2-DOOR	26'x70"	0.78x2.13	
W-WINDOW	60'x48"	1.82x1.37	
W1-WINDOW	45'x45"	1.37x1.37	118.5 x 91
W2-WINDOW	30'x45"	0.91x1.37	
V-VENTILATOR	30'x20"	0.91x0.61	
BW-BAY WINDOW	60'x45"	2.04x1.37	
F.D-FRENCH DOOR	80'x70"	2.44x2.13	

SPECIFICATION

- 1.SAND FILLING IN FOUNDATION TRENCH
- 2.P.C.C 1:4:8 IN FOUNDATION TRENCH
- 3.BRICK WORK IN C.M 1:4
- 4.PLASTERING IN C.M 1:3
- 5.R.C.C WORKS IN 1:2:4 RATIO
- 6.MOSAIC FLOORING
- 7.STANDARD WEATHERING COURSE

AREA STATEMENT

	SQ FT	SQ M
STILT FLOOR	16118	14.97
FIRST FLOOR	4848.04	452.25
SECOND FLOOR	4848.04	452.25
THIRD FLOOR	4848.04	452.25
FOURTH FLOOR	4848.04	452.25
TOTAL AREA	19860.24	1823.97

COLOUR INDEX

- PROPOSAL
- ROAD
- BOUNDARY

REFERENCE

SCALE : 1"=8'0"

PROPOSED RESIDENTIAL BUILDING AT
 SNos 24 / 3A,3B,4,5A,5B,6A,6B,6C,8A,8B
 25 / 1B1,2A,2B,3,4A,4B, AND 25/5
 OF OKKIYAM THORAIPAKKAM VILLAGE,
 TRUE VALUE ,PARK VILLA ROAD,
 OKKIYAM THORAIPAKKAM ,
 CHENNAI , -79.
 ST.THOMAS MOUNT PANCHAYAT
 UNION,TAMBARAM TALUK,
 KANCHEEPURAM DISTRICT.


BLOCK - C4
 SHEET NO 5/10.

OWNER'S SIGNATURE

T. J. K. V.

OFFICE COPY

APPROVED
 SUBJECT TO THE CONDITIONS IN
 THIS OFFICE LETTER
 B/13193/RES/2015-19-2-05
 FOR MEMBER SECRETARY
 CHENNAI METROPOLITAN
 DEVELOPMENT AUTHORITY
 CHENNAI - 600 006.

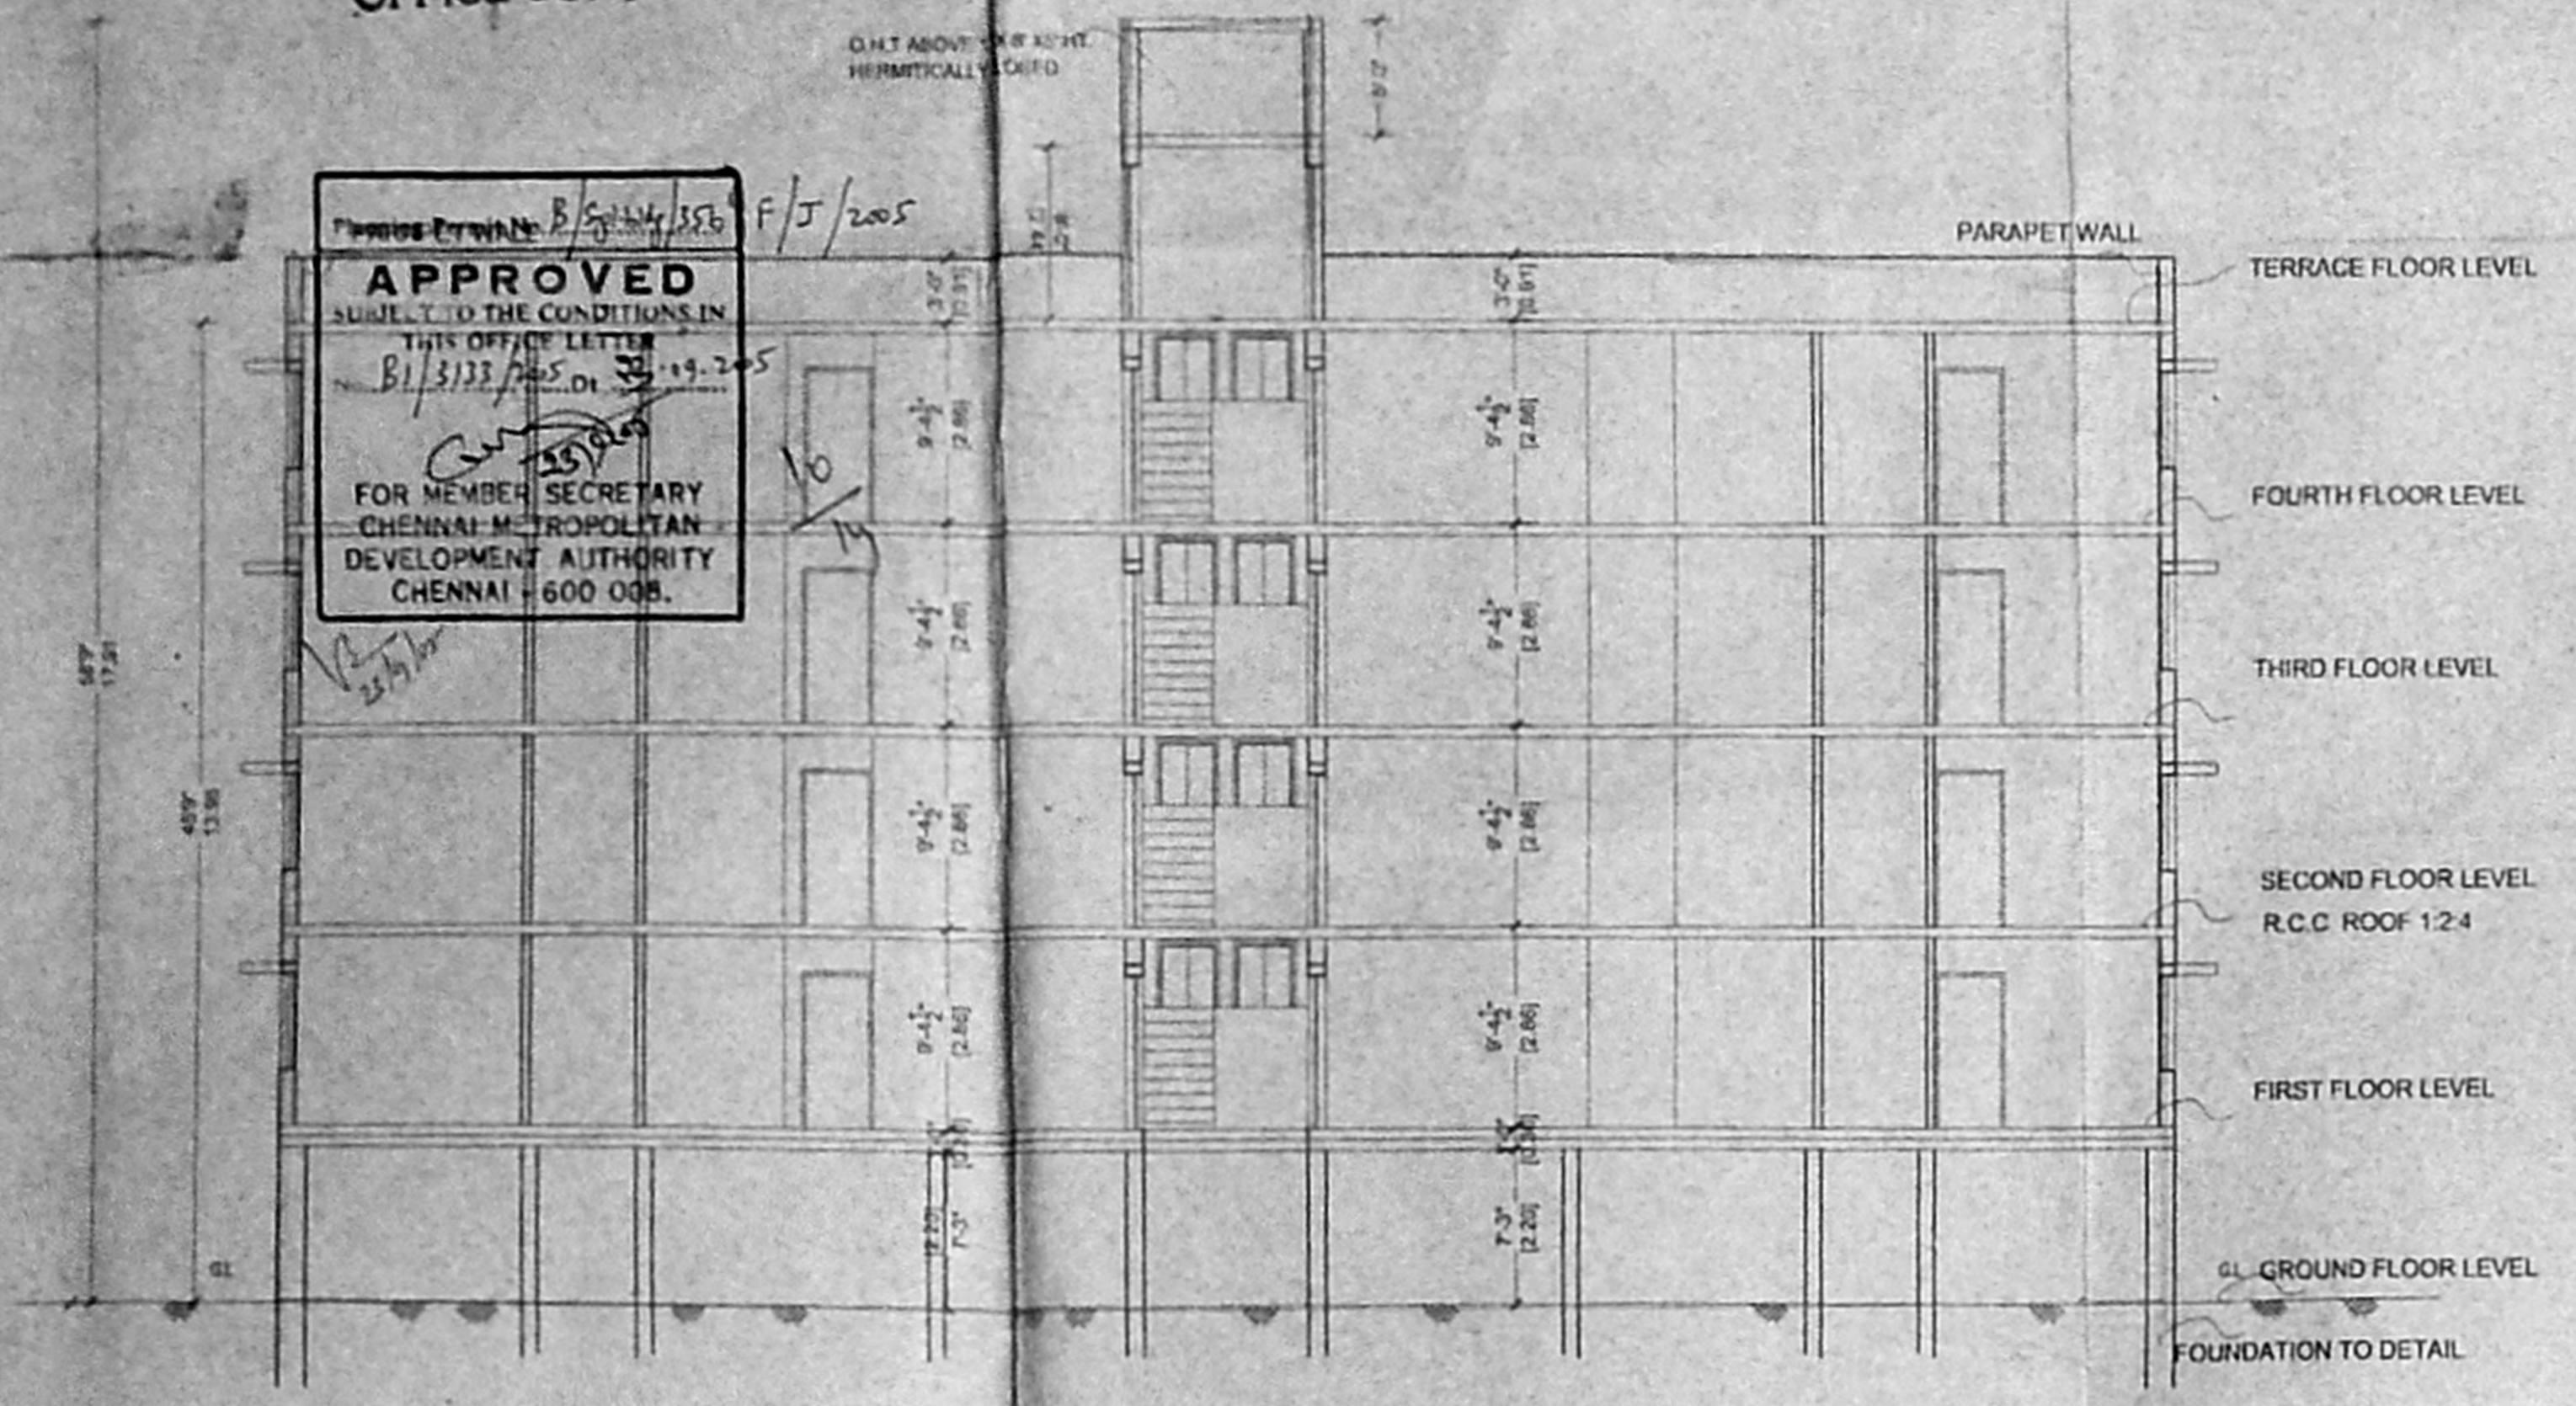

SECTION ON XX

SCHEDULE OF JOINERY

D-DOOR	4'0" X 7'0"	1.22x2.13
D1-DOOR	3'0" X 7'0"	0.91x2.13
D2-DOOR	2'6" X 7'0"	0.76x2.13
W-WINDOW	6'0" X 4'0"	1.82x1.37
W1-WINDOW	4'0" X 4'0"	1.37x1.37
W2-WINDOW	3'0" X 4'0"	0.91x1.37
V-VENTILATOR	3'0" X 2'0"	0.91x0.61
B/W-BAY WINDOW	6'0" X 4'0"	2.06x1.37
F-D-FRENCH DOOR	6'0" X 7'0"	2.44x2.13

SPECIFICATION

- SAND FILLING IN FOUNDATION TRENCH
- P.C.C 1:4:8 IN FOUNDATION TRENCH
- BRICK WORK IN C.M 1:4
- PLASTERING IN C.M 1:3
- R.C.C WORKS IN 1:2:4 RATIO
- MOSAIC FLOORING
- STANDARD WEATHERING COURSE

AREA STATEMENT

	SQFT	SQM
5 TH FLOOR	161.25	14.97
FIRST FLOOR	486.04	45.25
SECOND FLOOR	486.04	45.25
THIRD FLOOR	486.04	45.25
FOURTH FLOOR	486.04	45.25
TOTAL AREA	1905.41	176.22

COLOUR INDEX


PROPOSAL

ROAD


BOUNDARY

REFERENCE


SCALE : 1"=8'0"

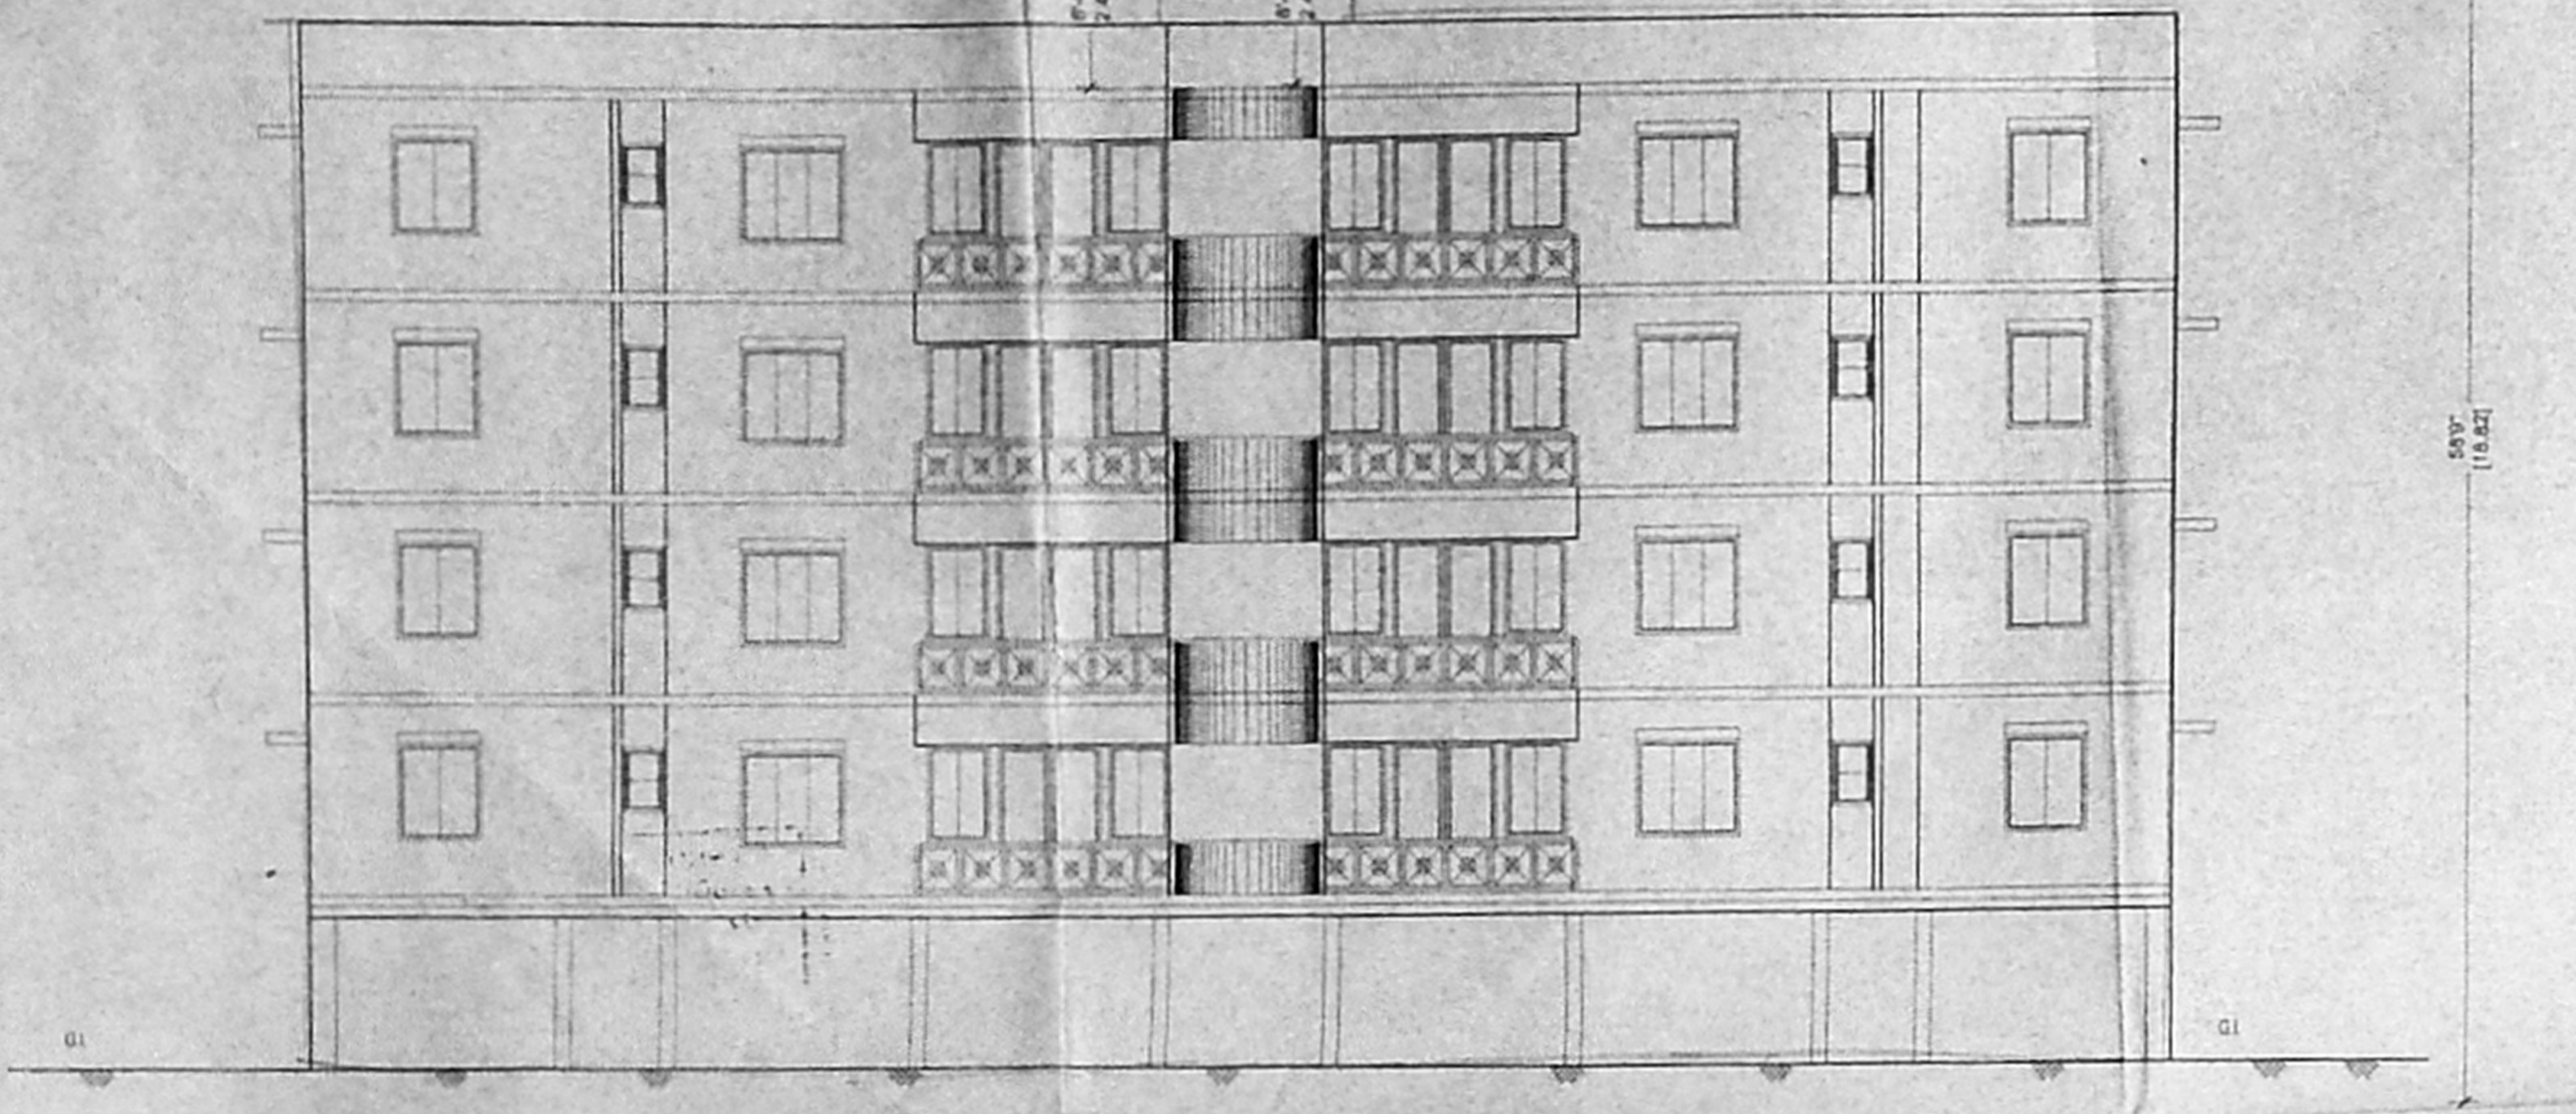


ELEVATION

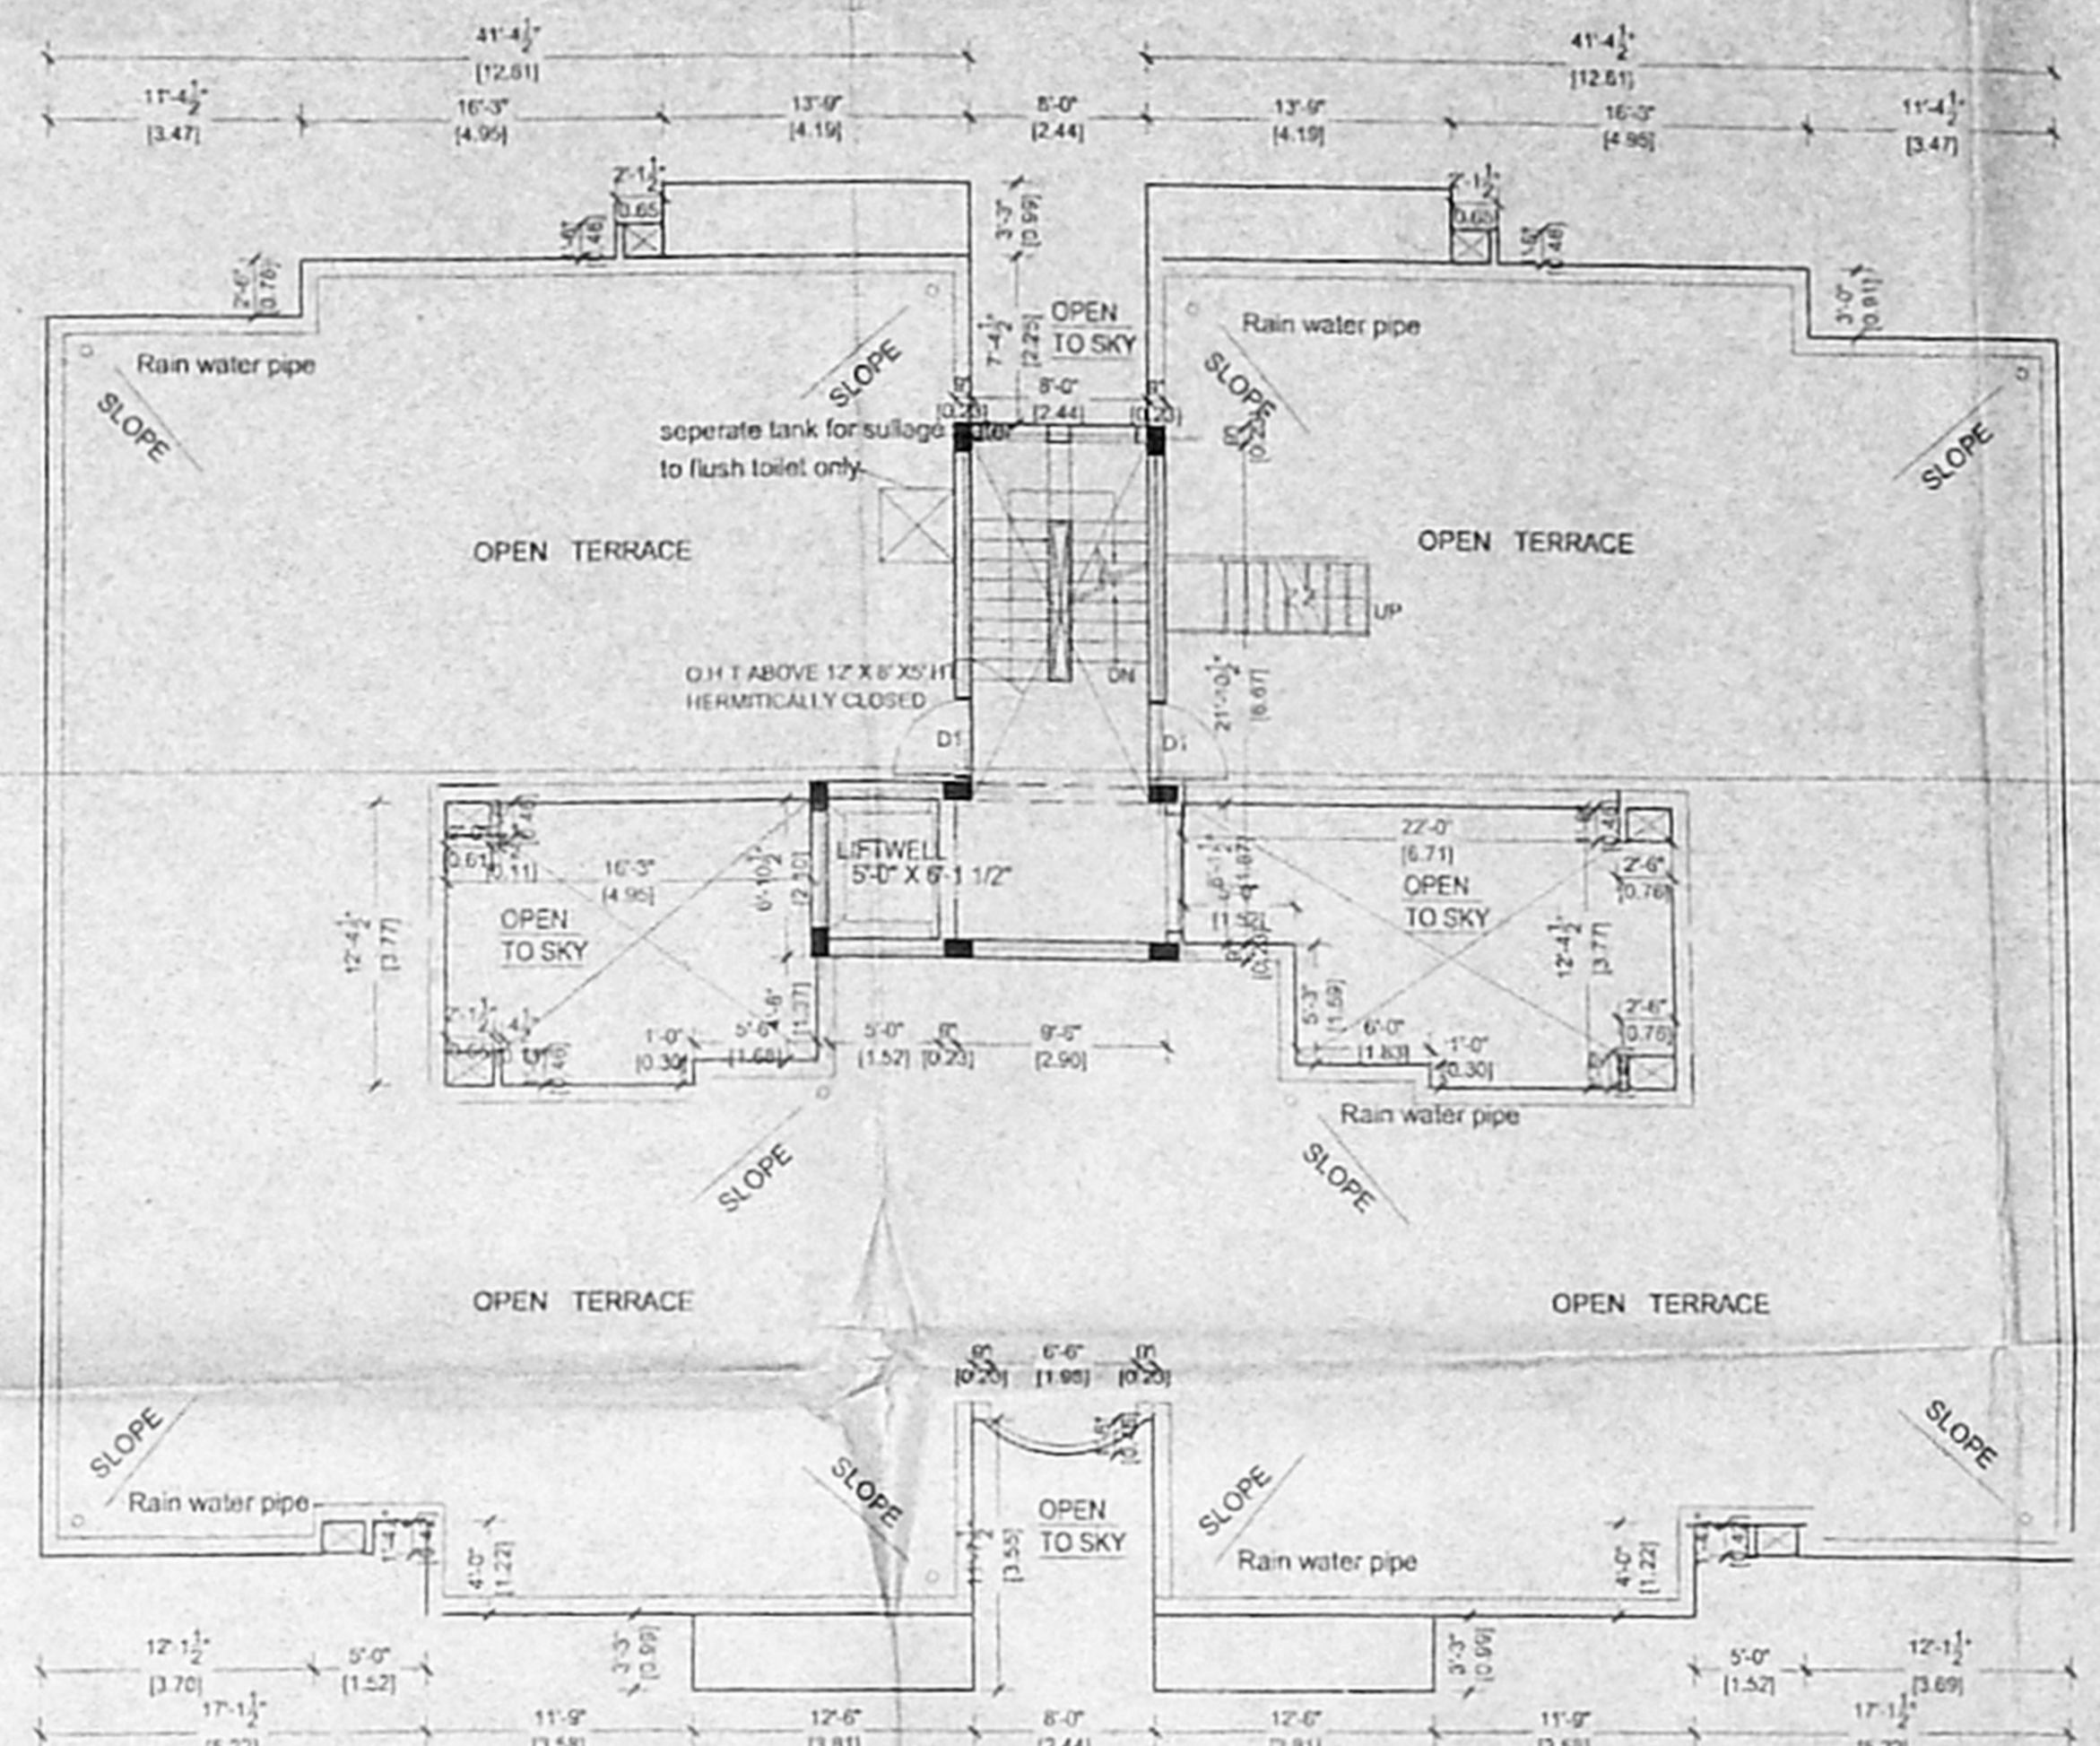

TERRACE PLAN

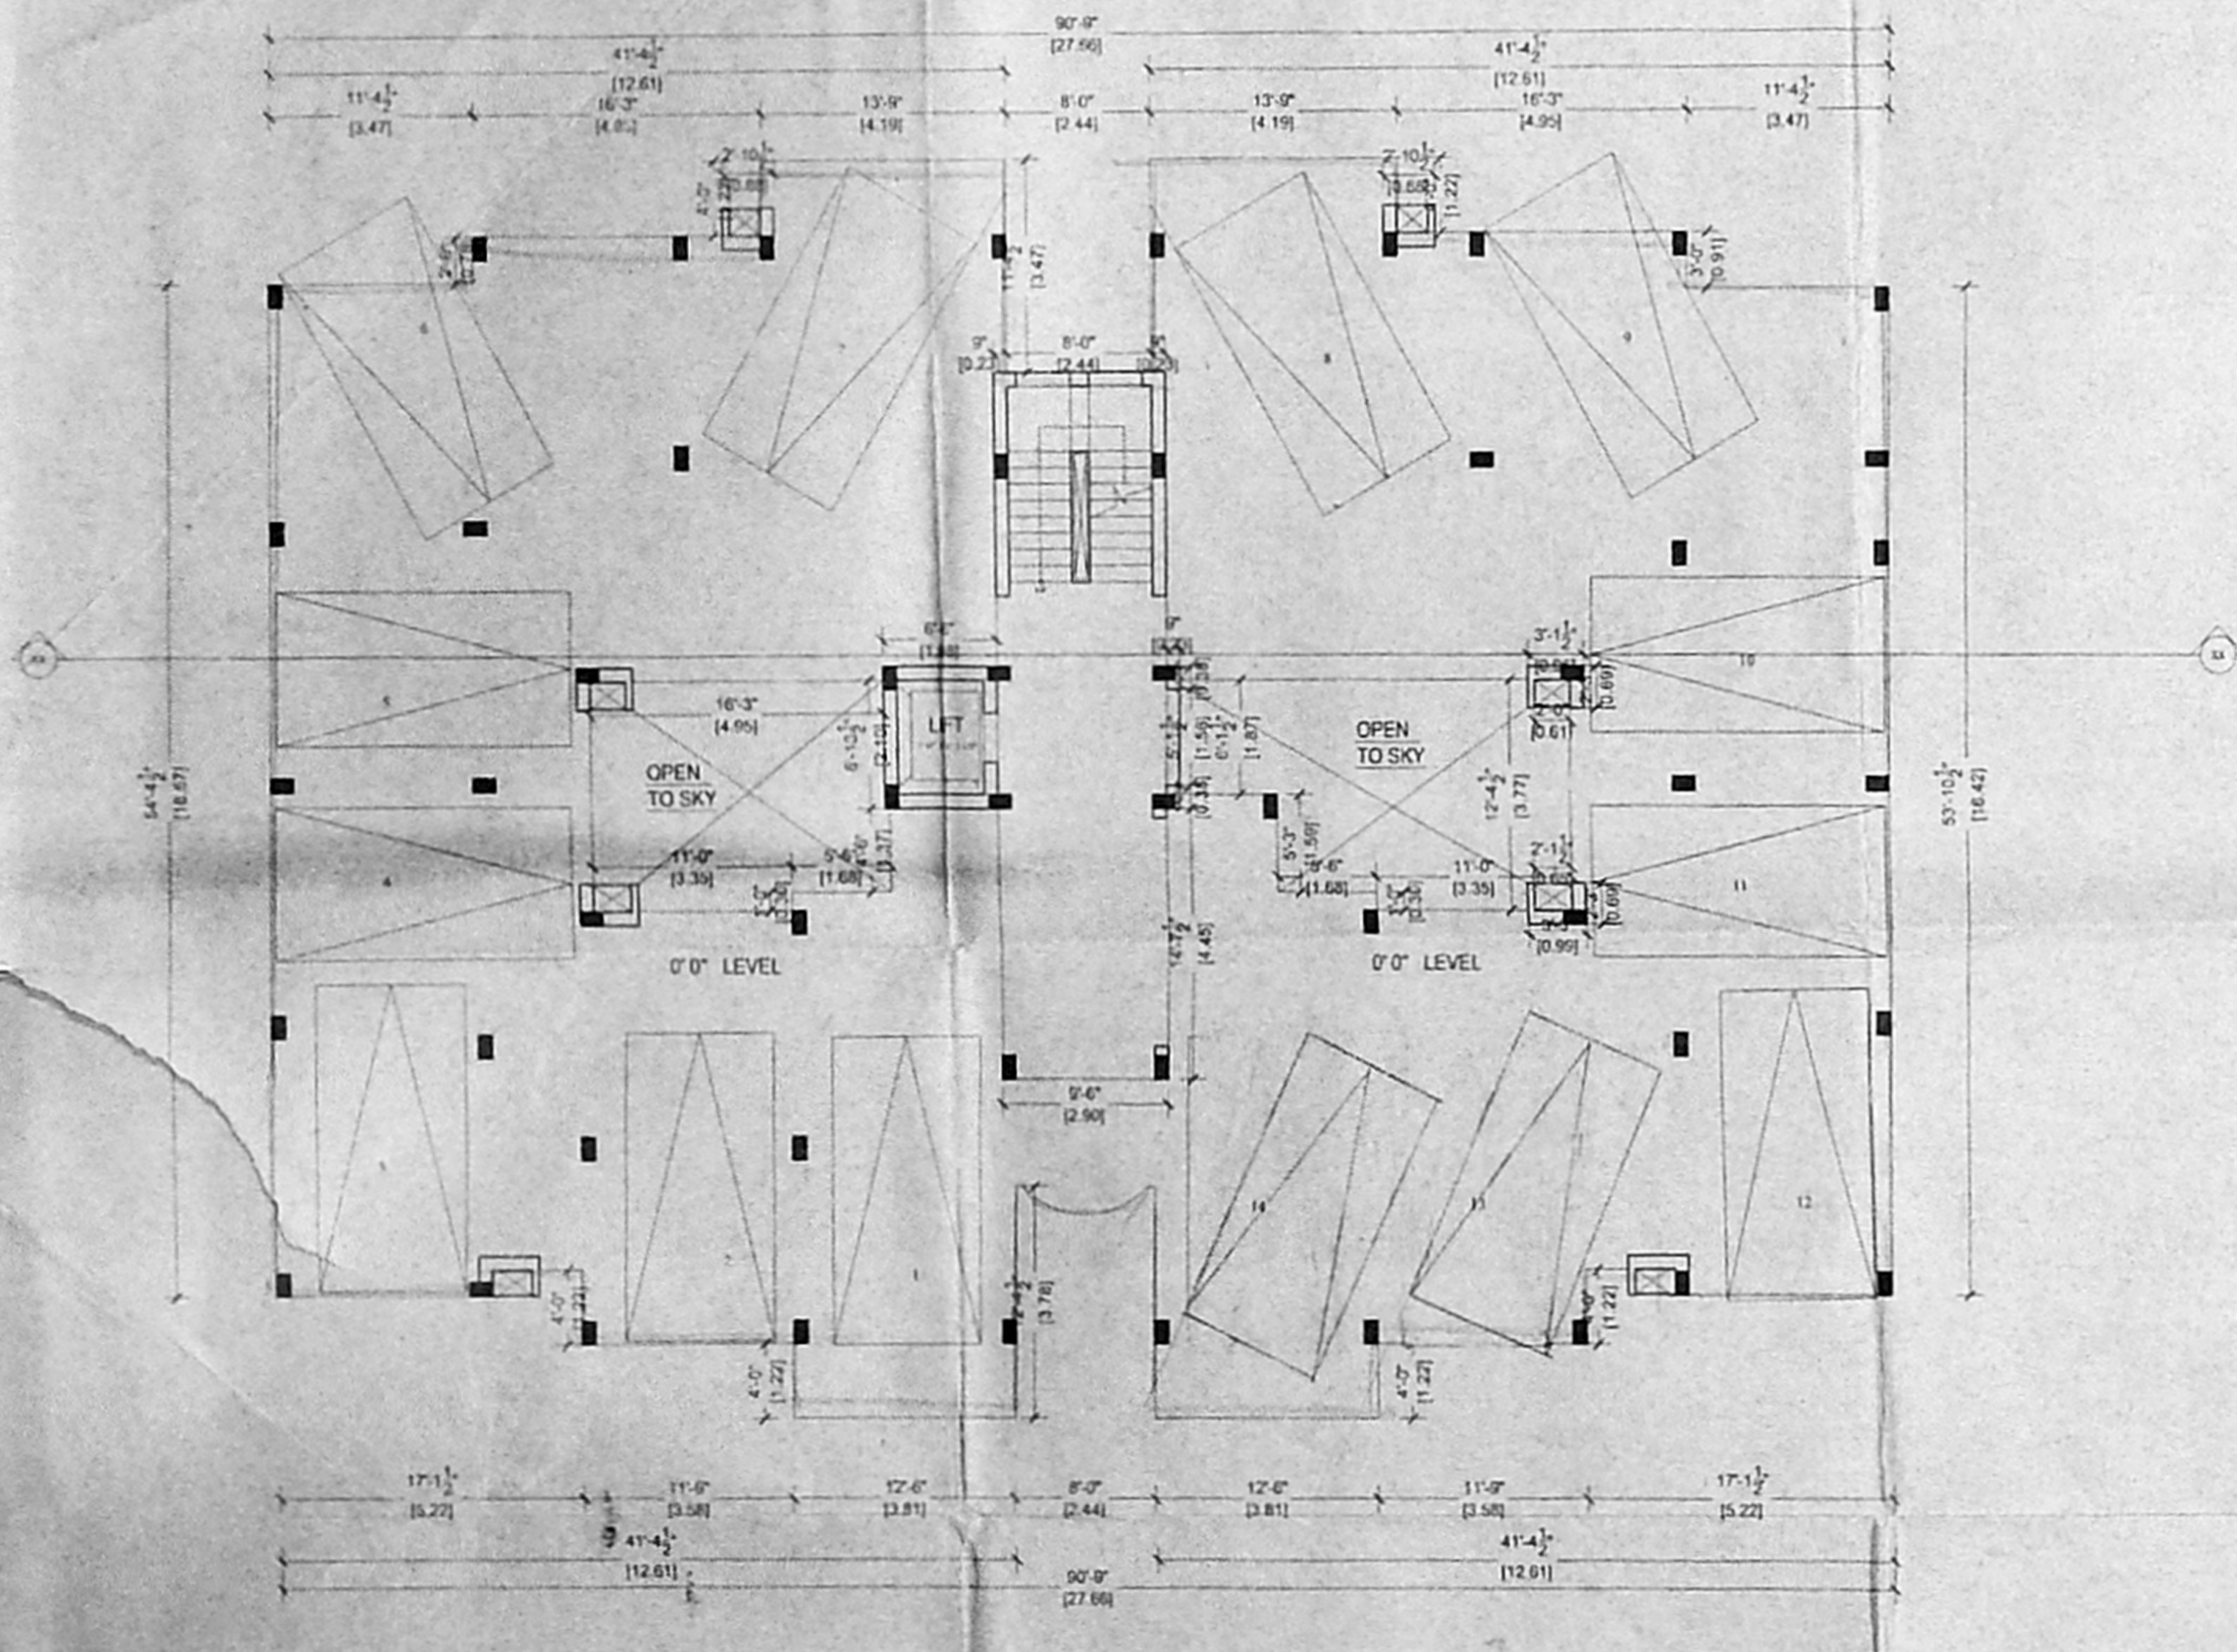

Stilt floor plan

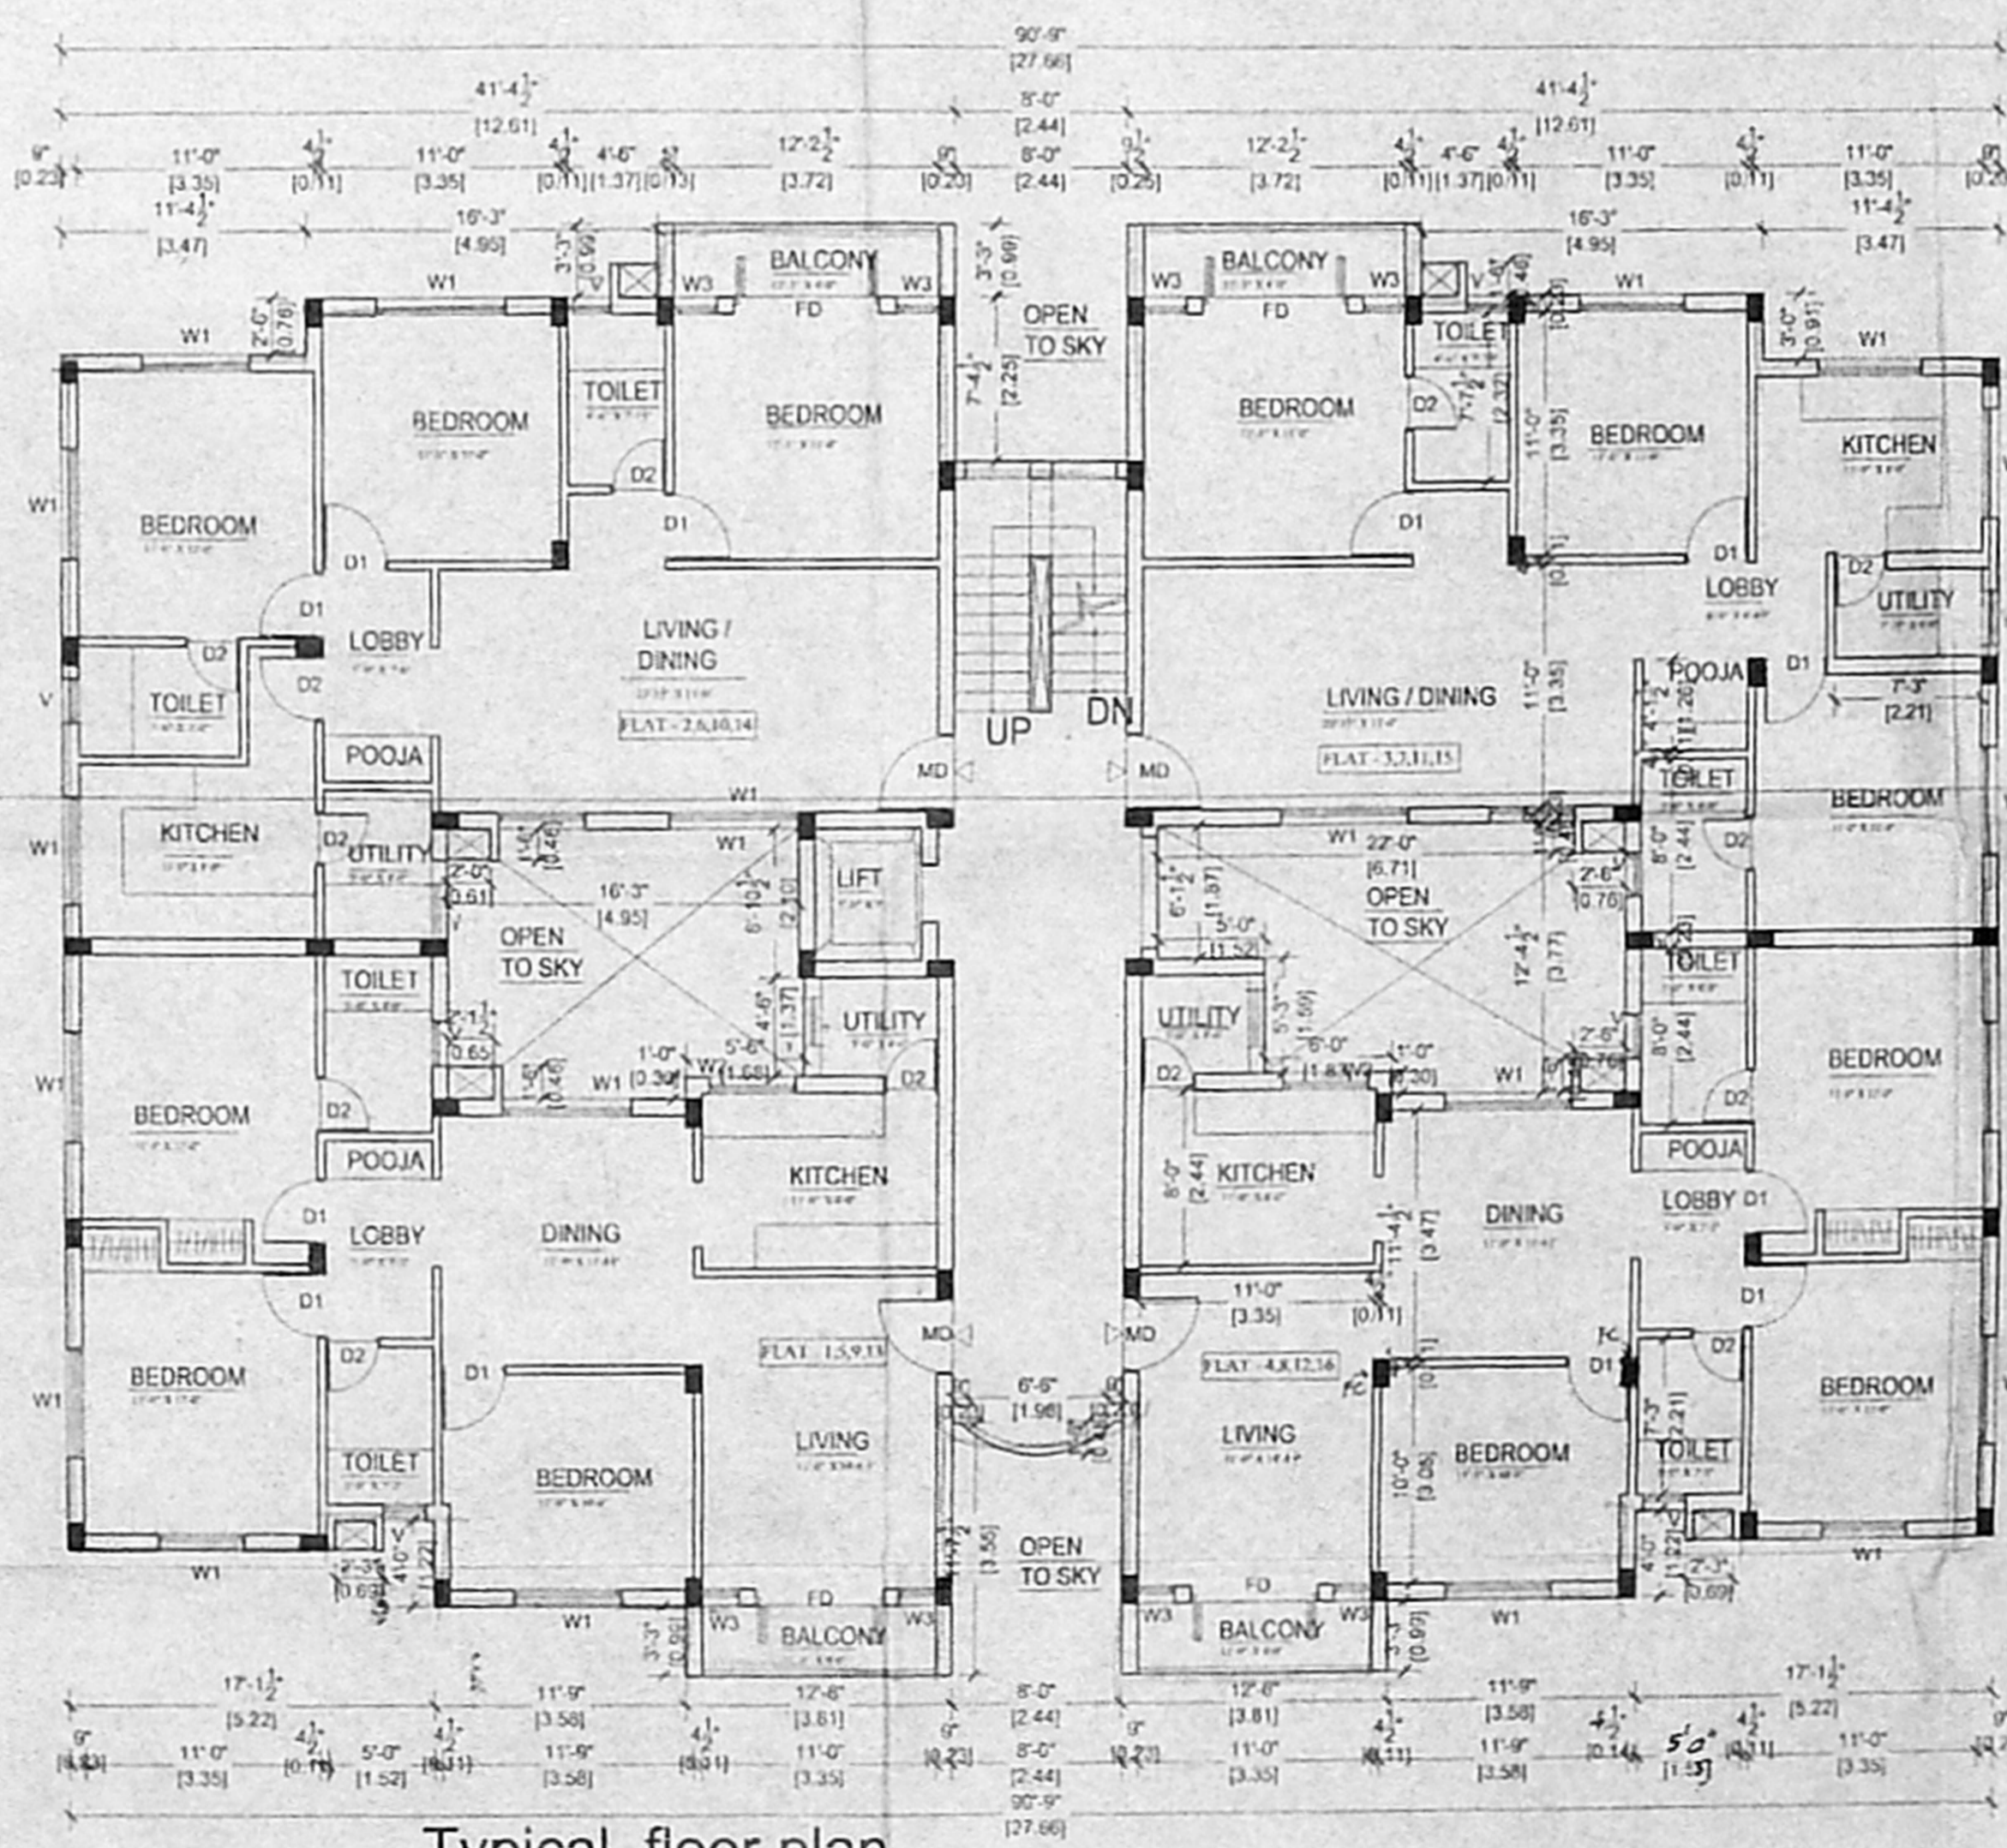

Typical floor plan
 First to Fourth floor plan

PROPOSED RESIDENTIAL BUILDING AT
 SNos 24 / 3A, 3B, 4, 5A, 5B, 6A, 6B, 6c, 8A, 8B
 25 / 1B1, 2A, 2B, 3, 4A, 4B, AND 25/5
 OF OKKIYAM THORAIPAKKAM VILLAGE,
 TRUE VALUE ,PARK VILLA ROAD,
 OKKIYAM THORAIPAKKAM ,
 CHENNAI-79.
 ST. THOMAS MOUNT PANCHAYAT
 UNION, TAMBARAM TALUK,
 KANCHEEPURAM DISTRICT.

BLOCK - C5
 SHEET NO 6 / 10.

OWNER'S SIGNATURE *T. J. H.*

CM-A/B/1 No. 1
 Date: 31/3/2015
 SCHEDULE OF JOINERY

D-DOOR	4'0"x7'0"	1.22x2.13
D1-DOOR	3'0"x7'0"	0.91x2.13
D2-DOOR	2'0"x7'0"	0.76x2.13
W-WINDOW	6'0"x4'6"	1.82x1.37
W1-WINDOW	4'6"x4'6"	1.37x1.37
W2-WINDOW	3'0"x4'6"	0.91x1.37
V-VENTILATOR	3'0"x2'0"	0.91x0.61
B/W-BAY WINDOW	6'9"x4'6"	2.06x1.37
F-D-FRENCH DOOR	6'0"x7'0"	2.44x2.13

SPECIFICATION

- 1 SAND FILLING IN FOUNDATION TRENCH
- 2 P.C.C 1:4:8 IN FOUNDATION TRENCH
- 3 BRICK WORK IN CM 1:4
- 4 PLASTERING IN CM 1:3
- 5 R.C.C WORKS IN 1:2:4 RATIO
- 6 MOSAIC FLOORING
- 7 STANDARD WEATHERING COURSE

AREA STATEMENT

	SOFT	SQM
STILT FLOOR	160.25	14.89
FIRST FLOOR	1112.31	371.02
SECOND FLOOR	1021.51	371.02
THIRD FLOOR	1122.31	371.02
FOURTH FLOOR	1092.31	371.02
TOTAL AREA	1616.99	1505.17

COLOUR INDEX

- PROPOSAL:
- ROAD:
- BOUNDARY:

REFERENCE

SCALE : 1"=8'0"

PROPOSED RESIDENTIAL BUILDING AT
 SNos 24 / 3A,3B, 4,5A,5B,6A,6B,6C,8A,8B
 25 / 1B1,2A,2B,3,4A,4B, AND 25/5
 OF OKKIYAM THORAIPAKKAM VILLAGE,
 TRUE VALUE ,PARK VILLA ROAD,
 OKKIYAM THORAIPAKKAM ,
 CHENNAI,-79.
 ST.THOMAS MOUNT PANCHAYAT
 UNION,TAMBARAM TALUK,
 KANCHEEPURAM DISTRICT.

BLOCK - D
 SHEET NO 7/10. 119x87.5

OWNER'S SIGNATURE


T. H. J.

S. ATHIYAN, D.E.
 CHARTERED ENGINEER,
 Class II, Licensed Surveyor No. 187
 C. J. Junction of Chennai
 E. North West Street, T. Nagar
 Chennai-600 017. P.O. 28152224.
 Mob: 9845 2102440.


LICENSED SURVEYOR

OFFICE COPY


APPROVED
 SUBJECT TO THE CONDITIONS IN
 THIS OFFICE LETTER
 No. 1/3133/2015
 FOR MEMBER SECRETARY
 CHENNAI METROPOLITAN
 DEVELOPMENT AUTHORITY
 CHENNAI - 600 008.

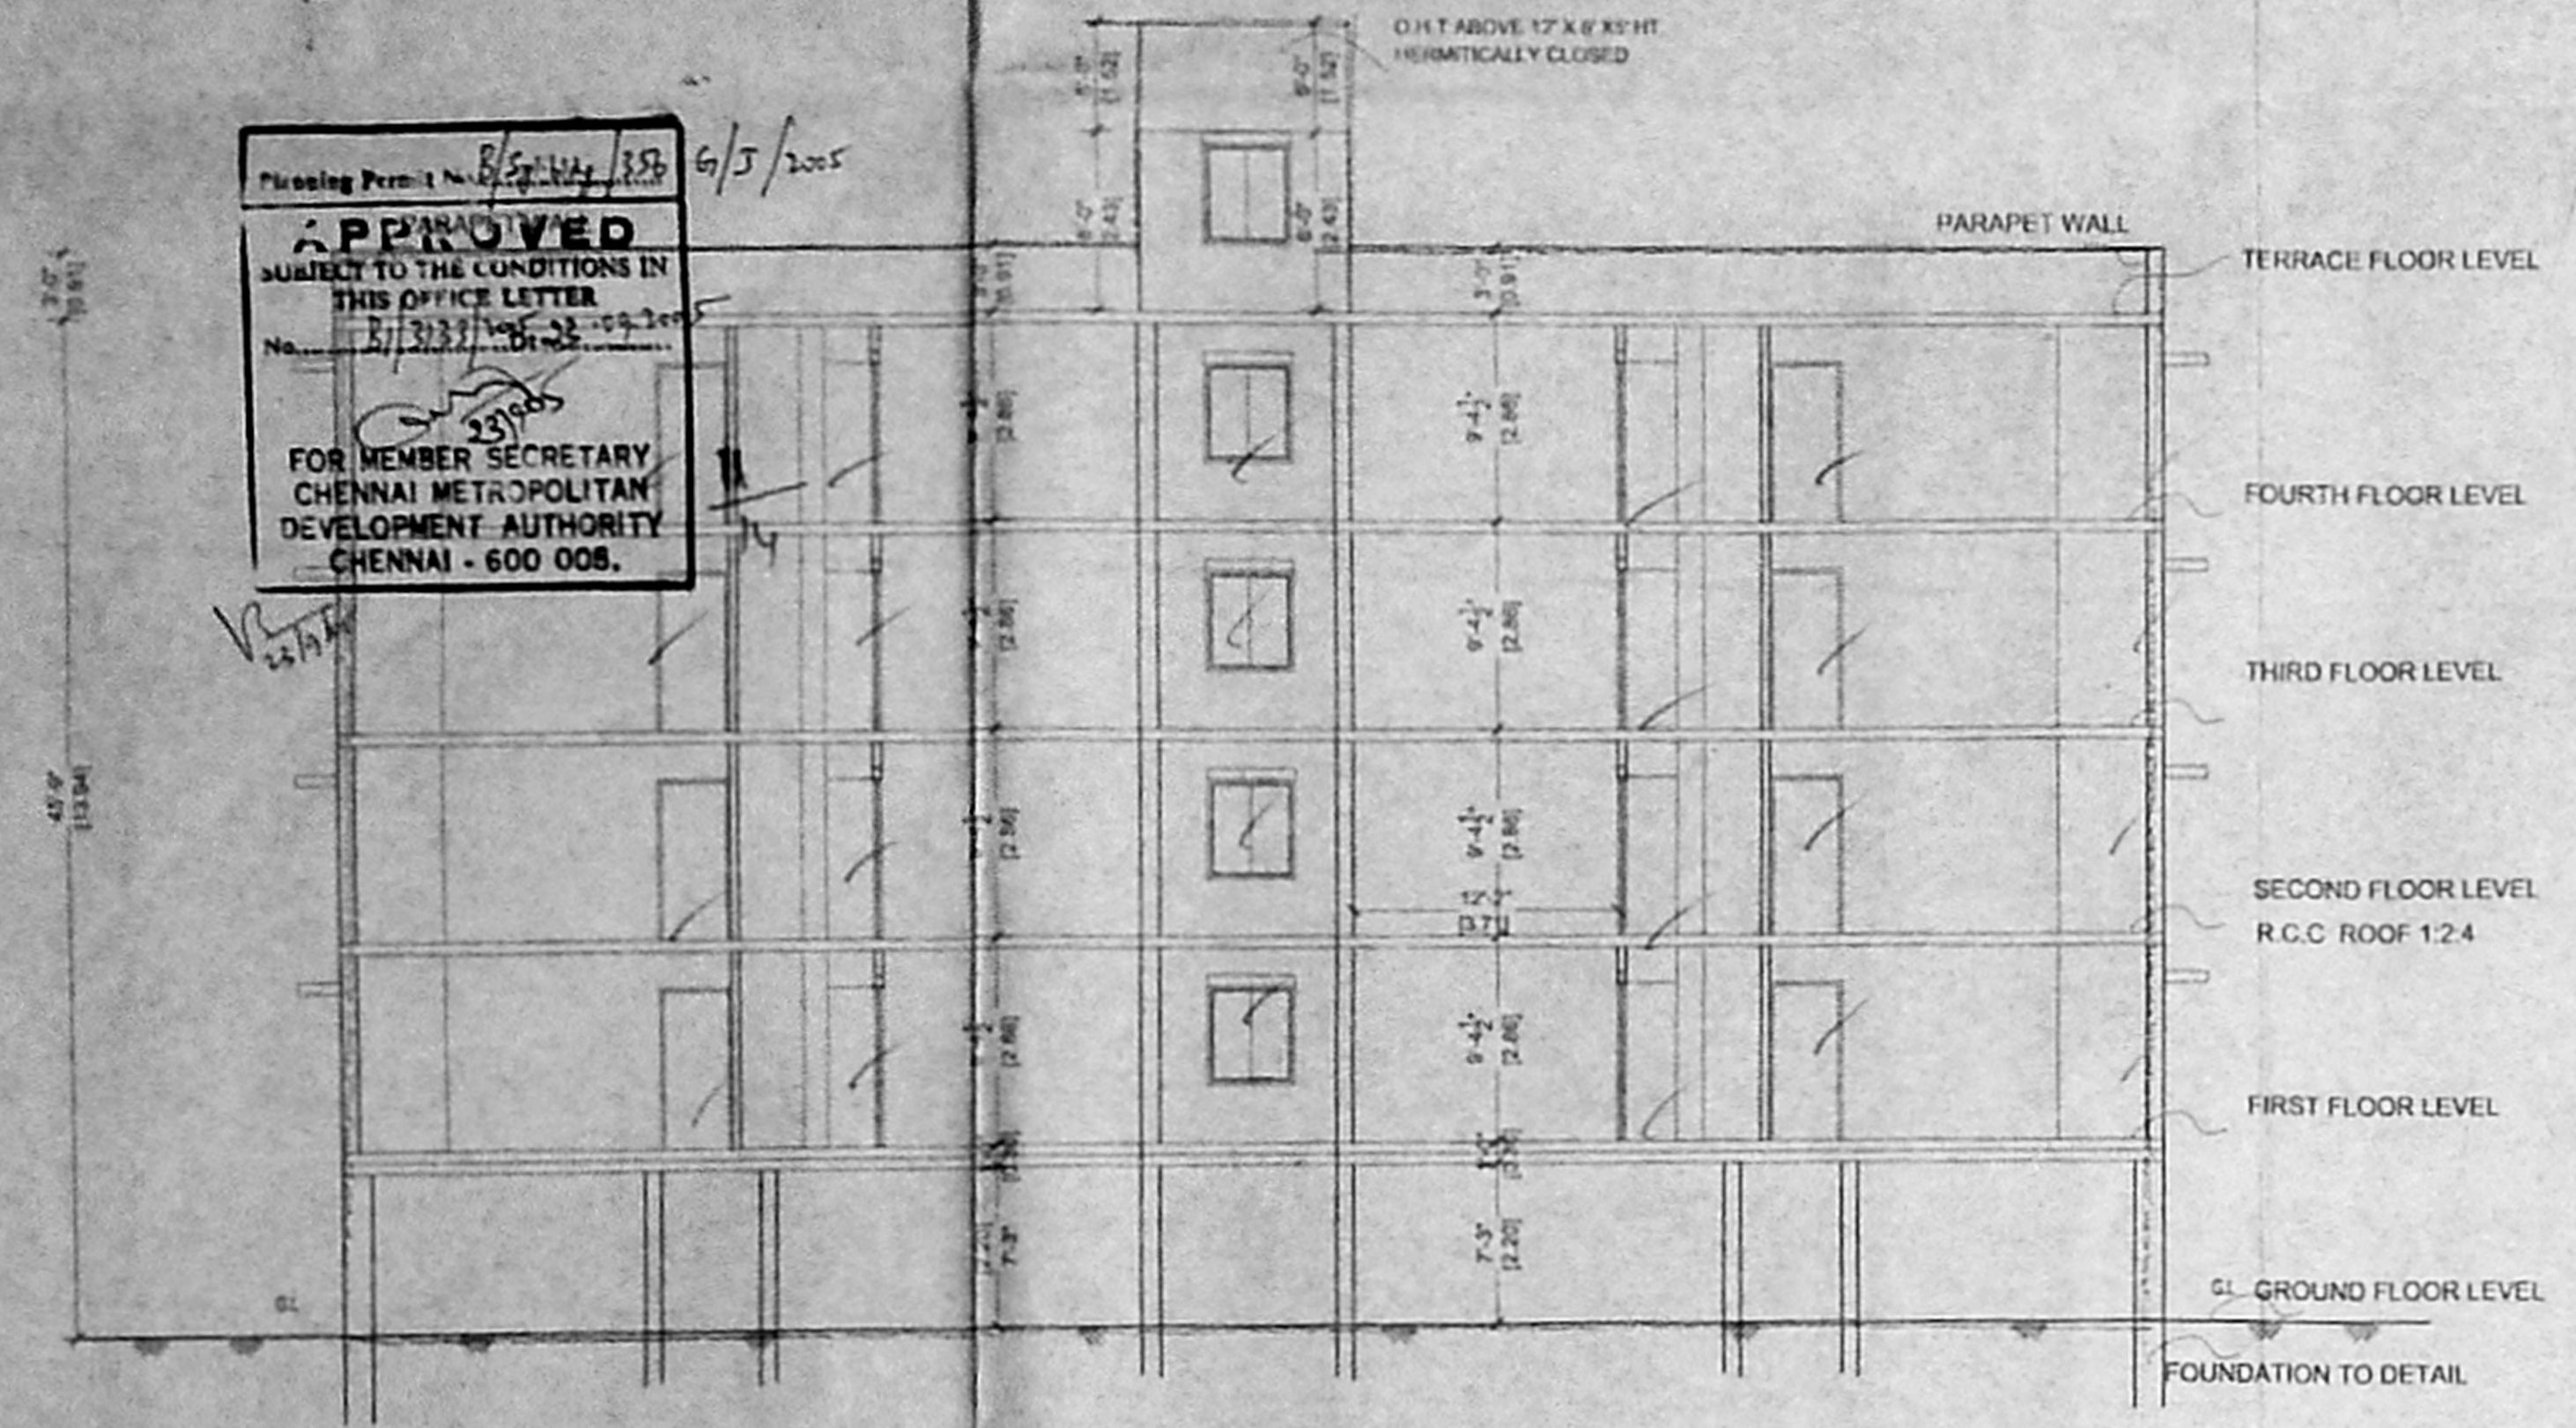


SECTION ON XX

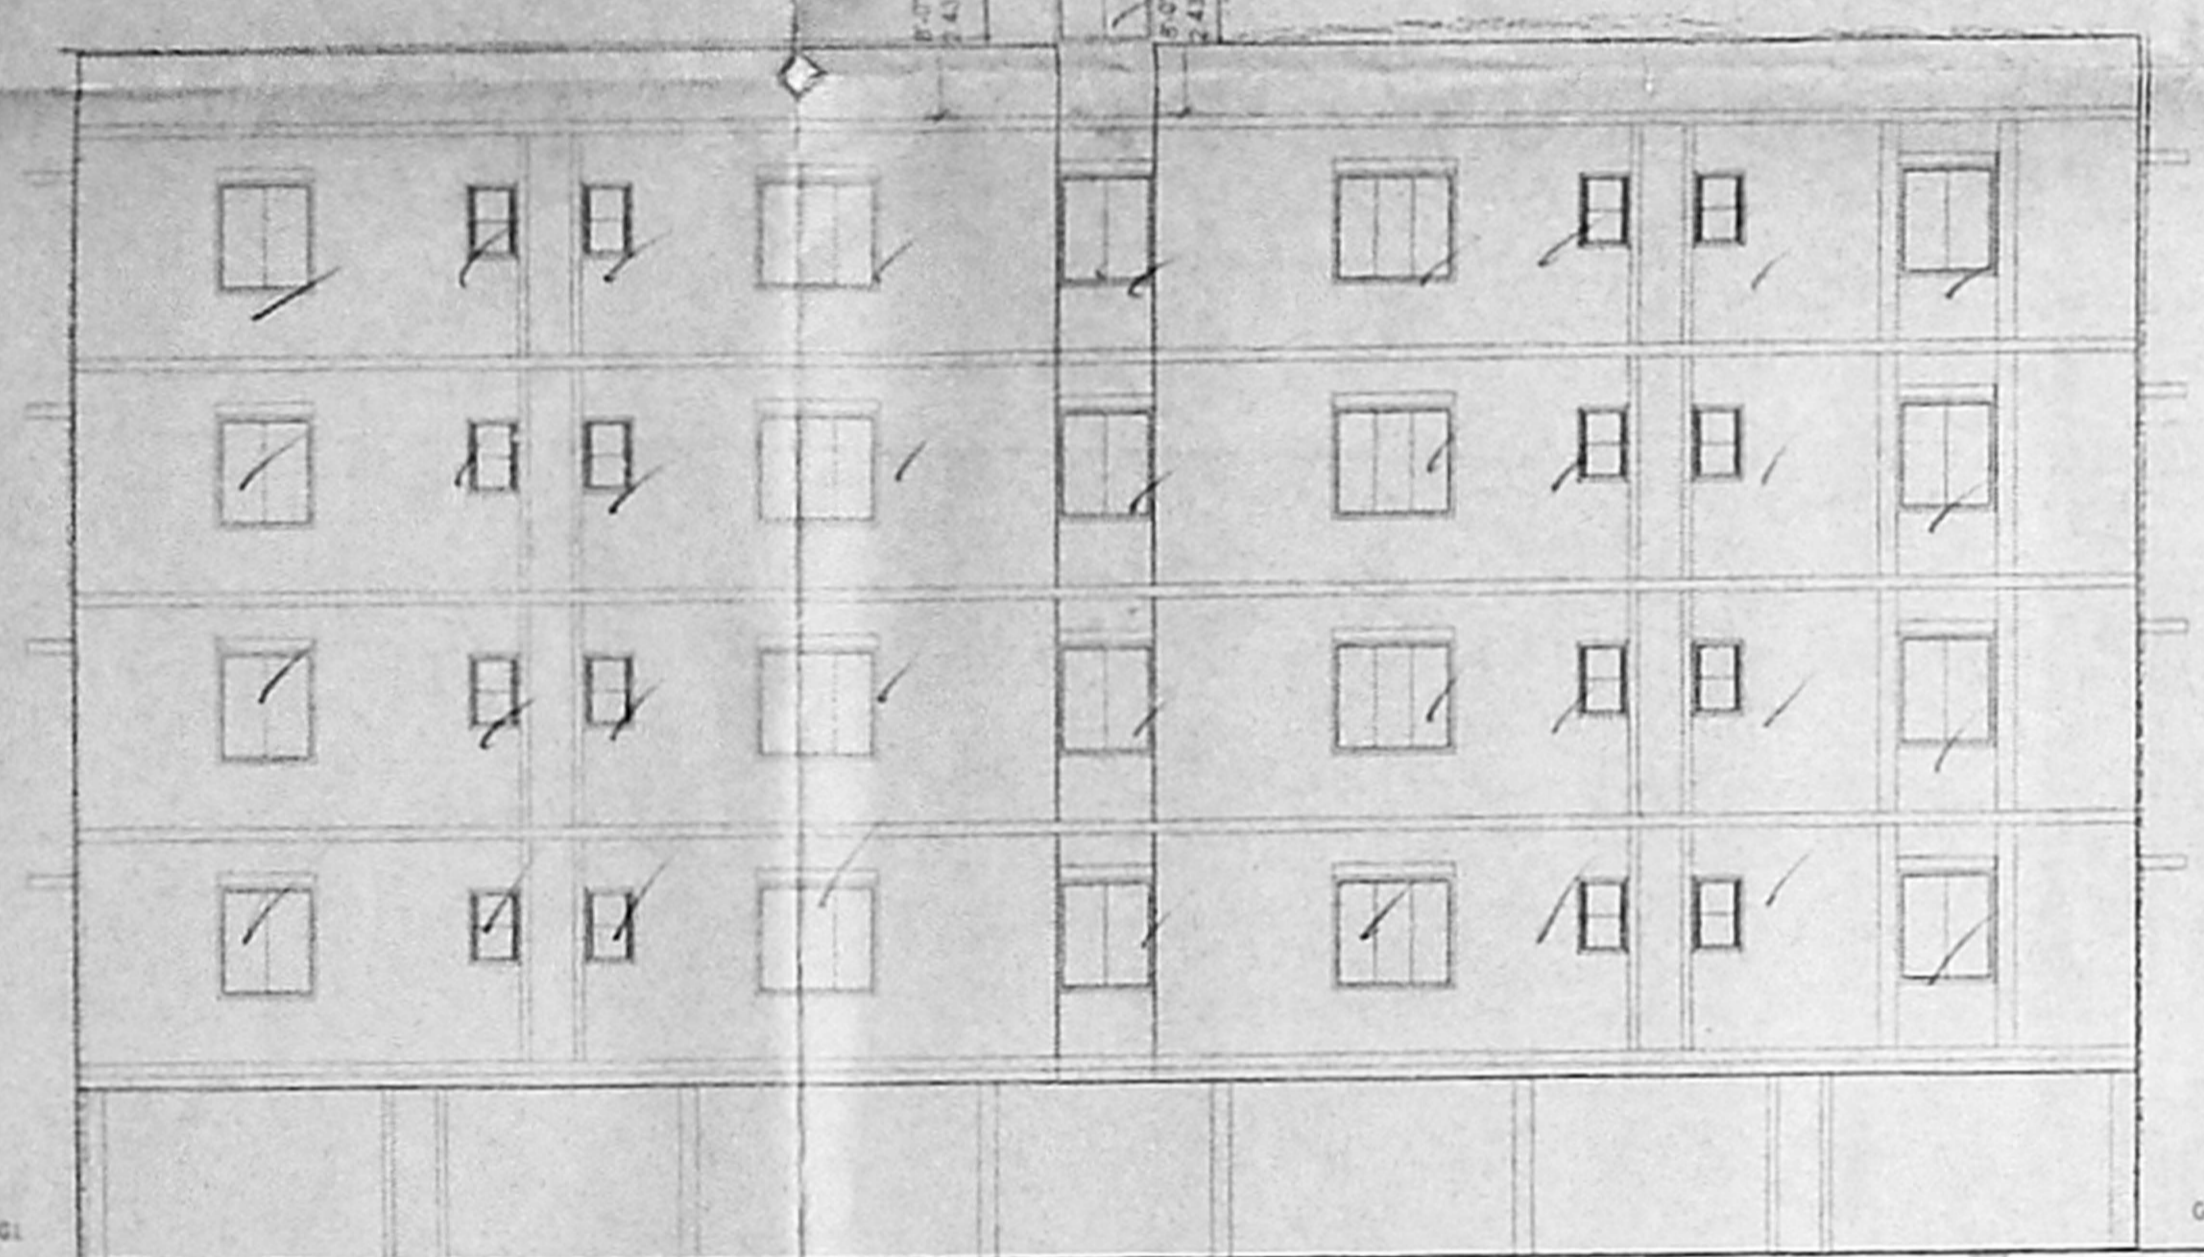


ELEVATION

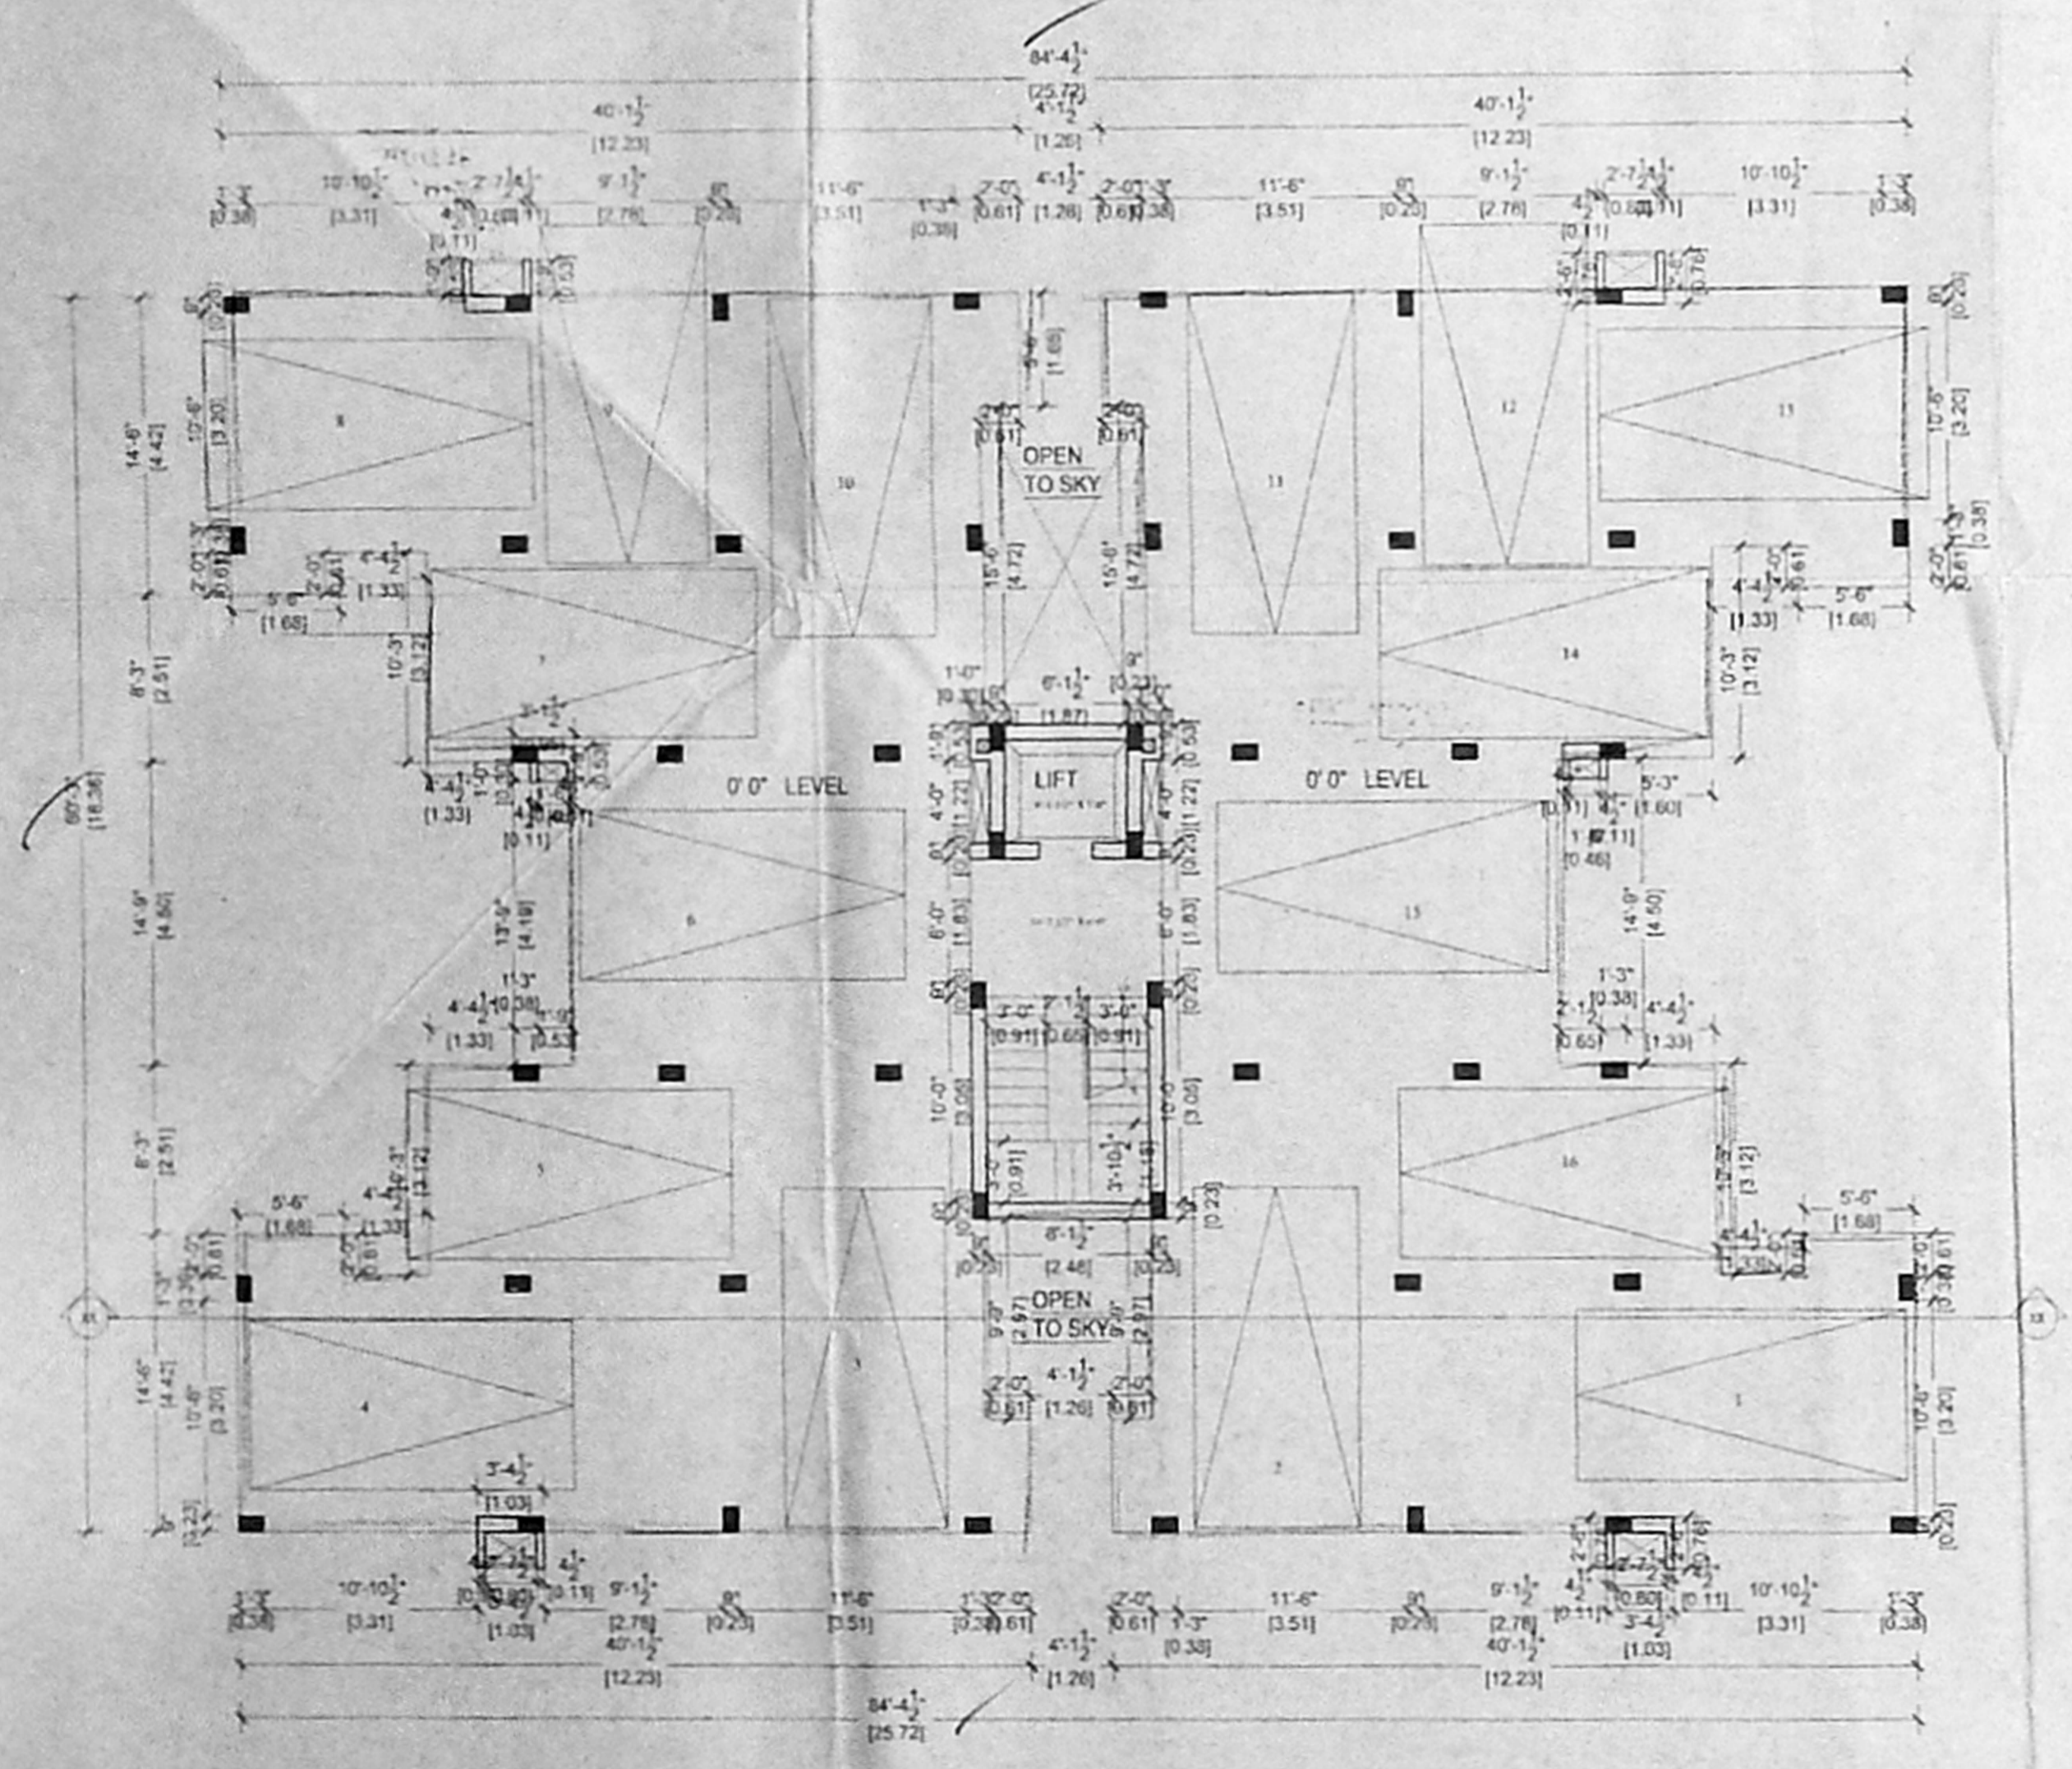

Stilt floor plan

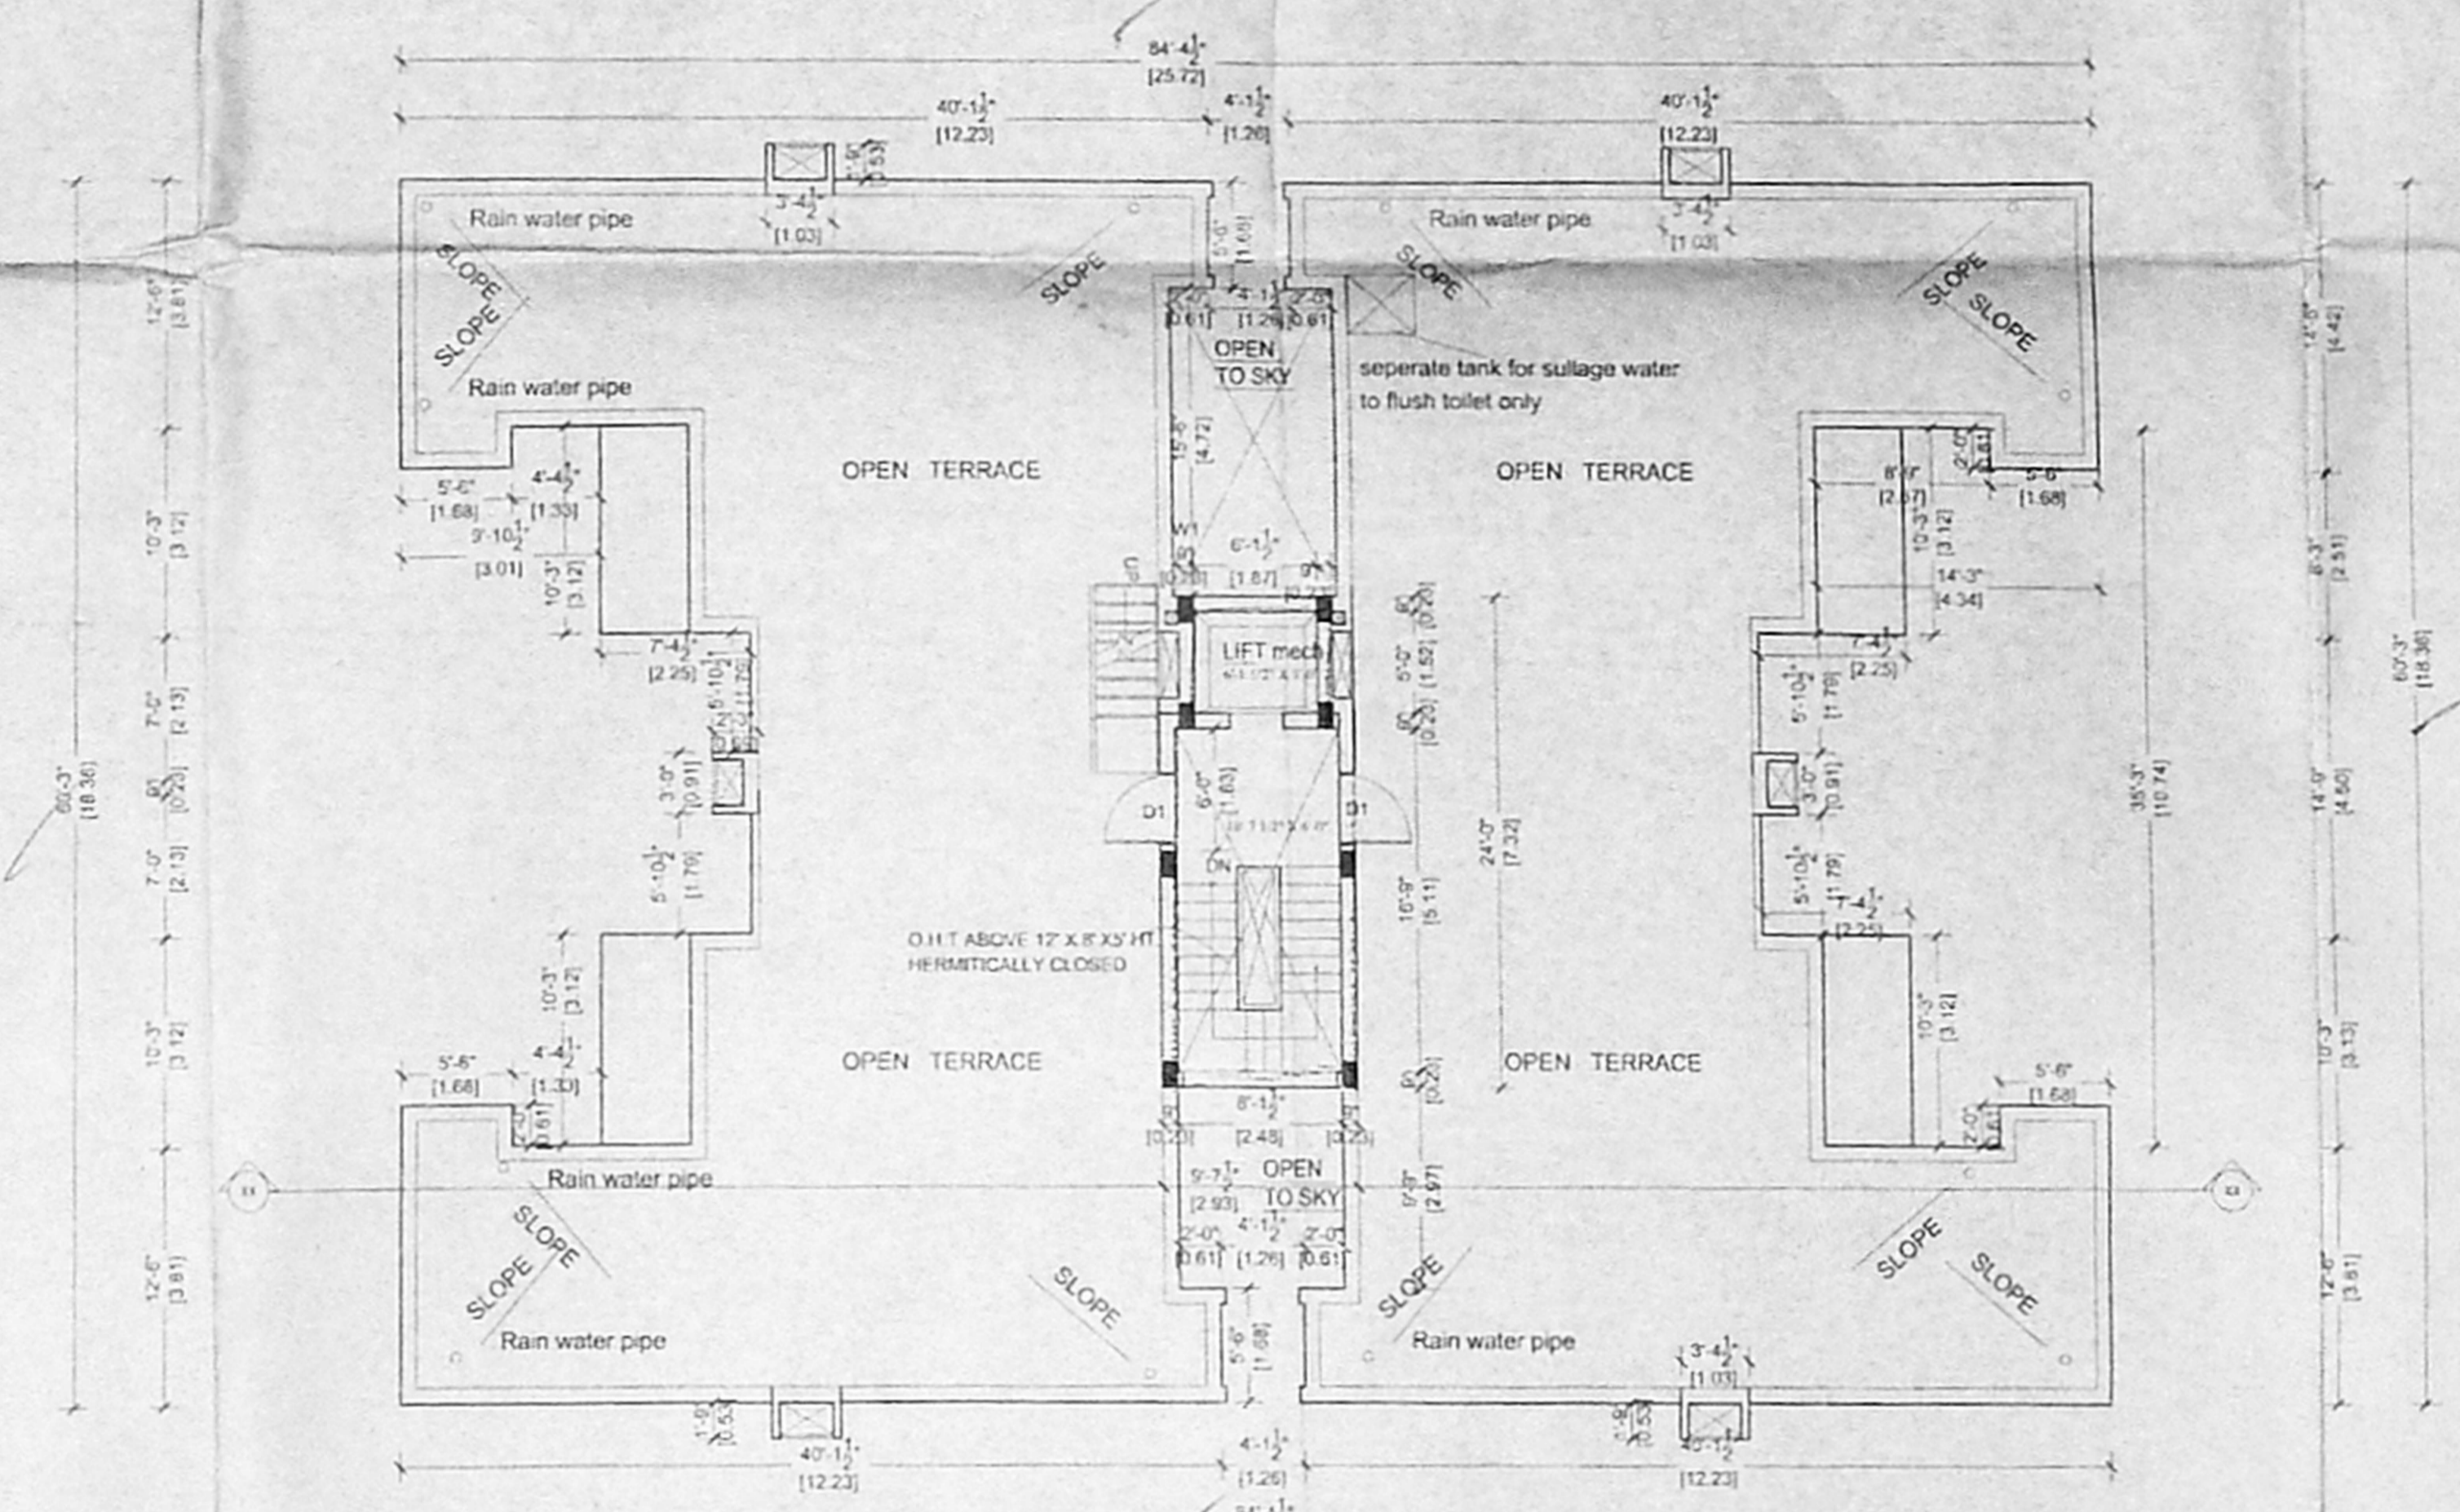


TERRACE PLAN

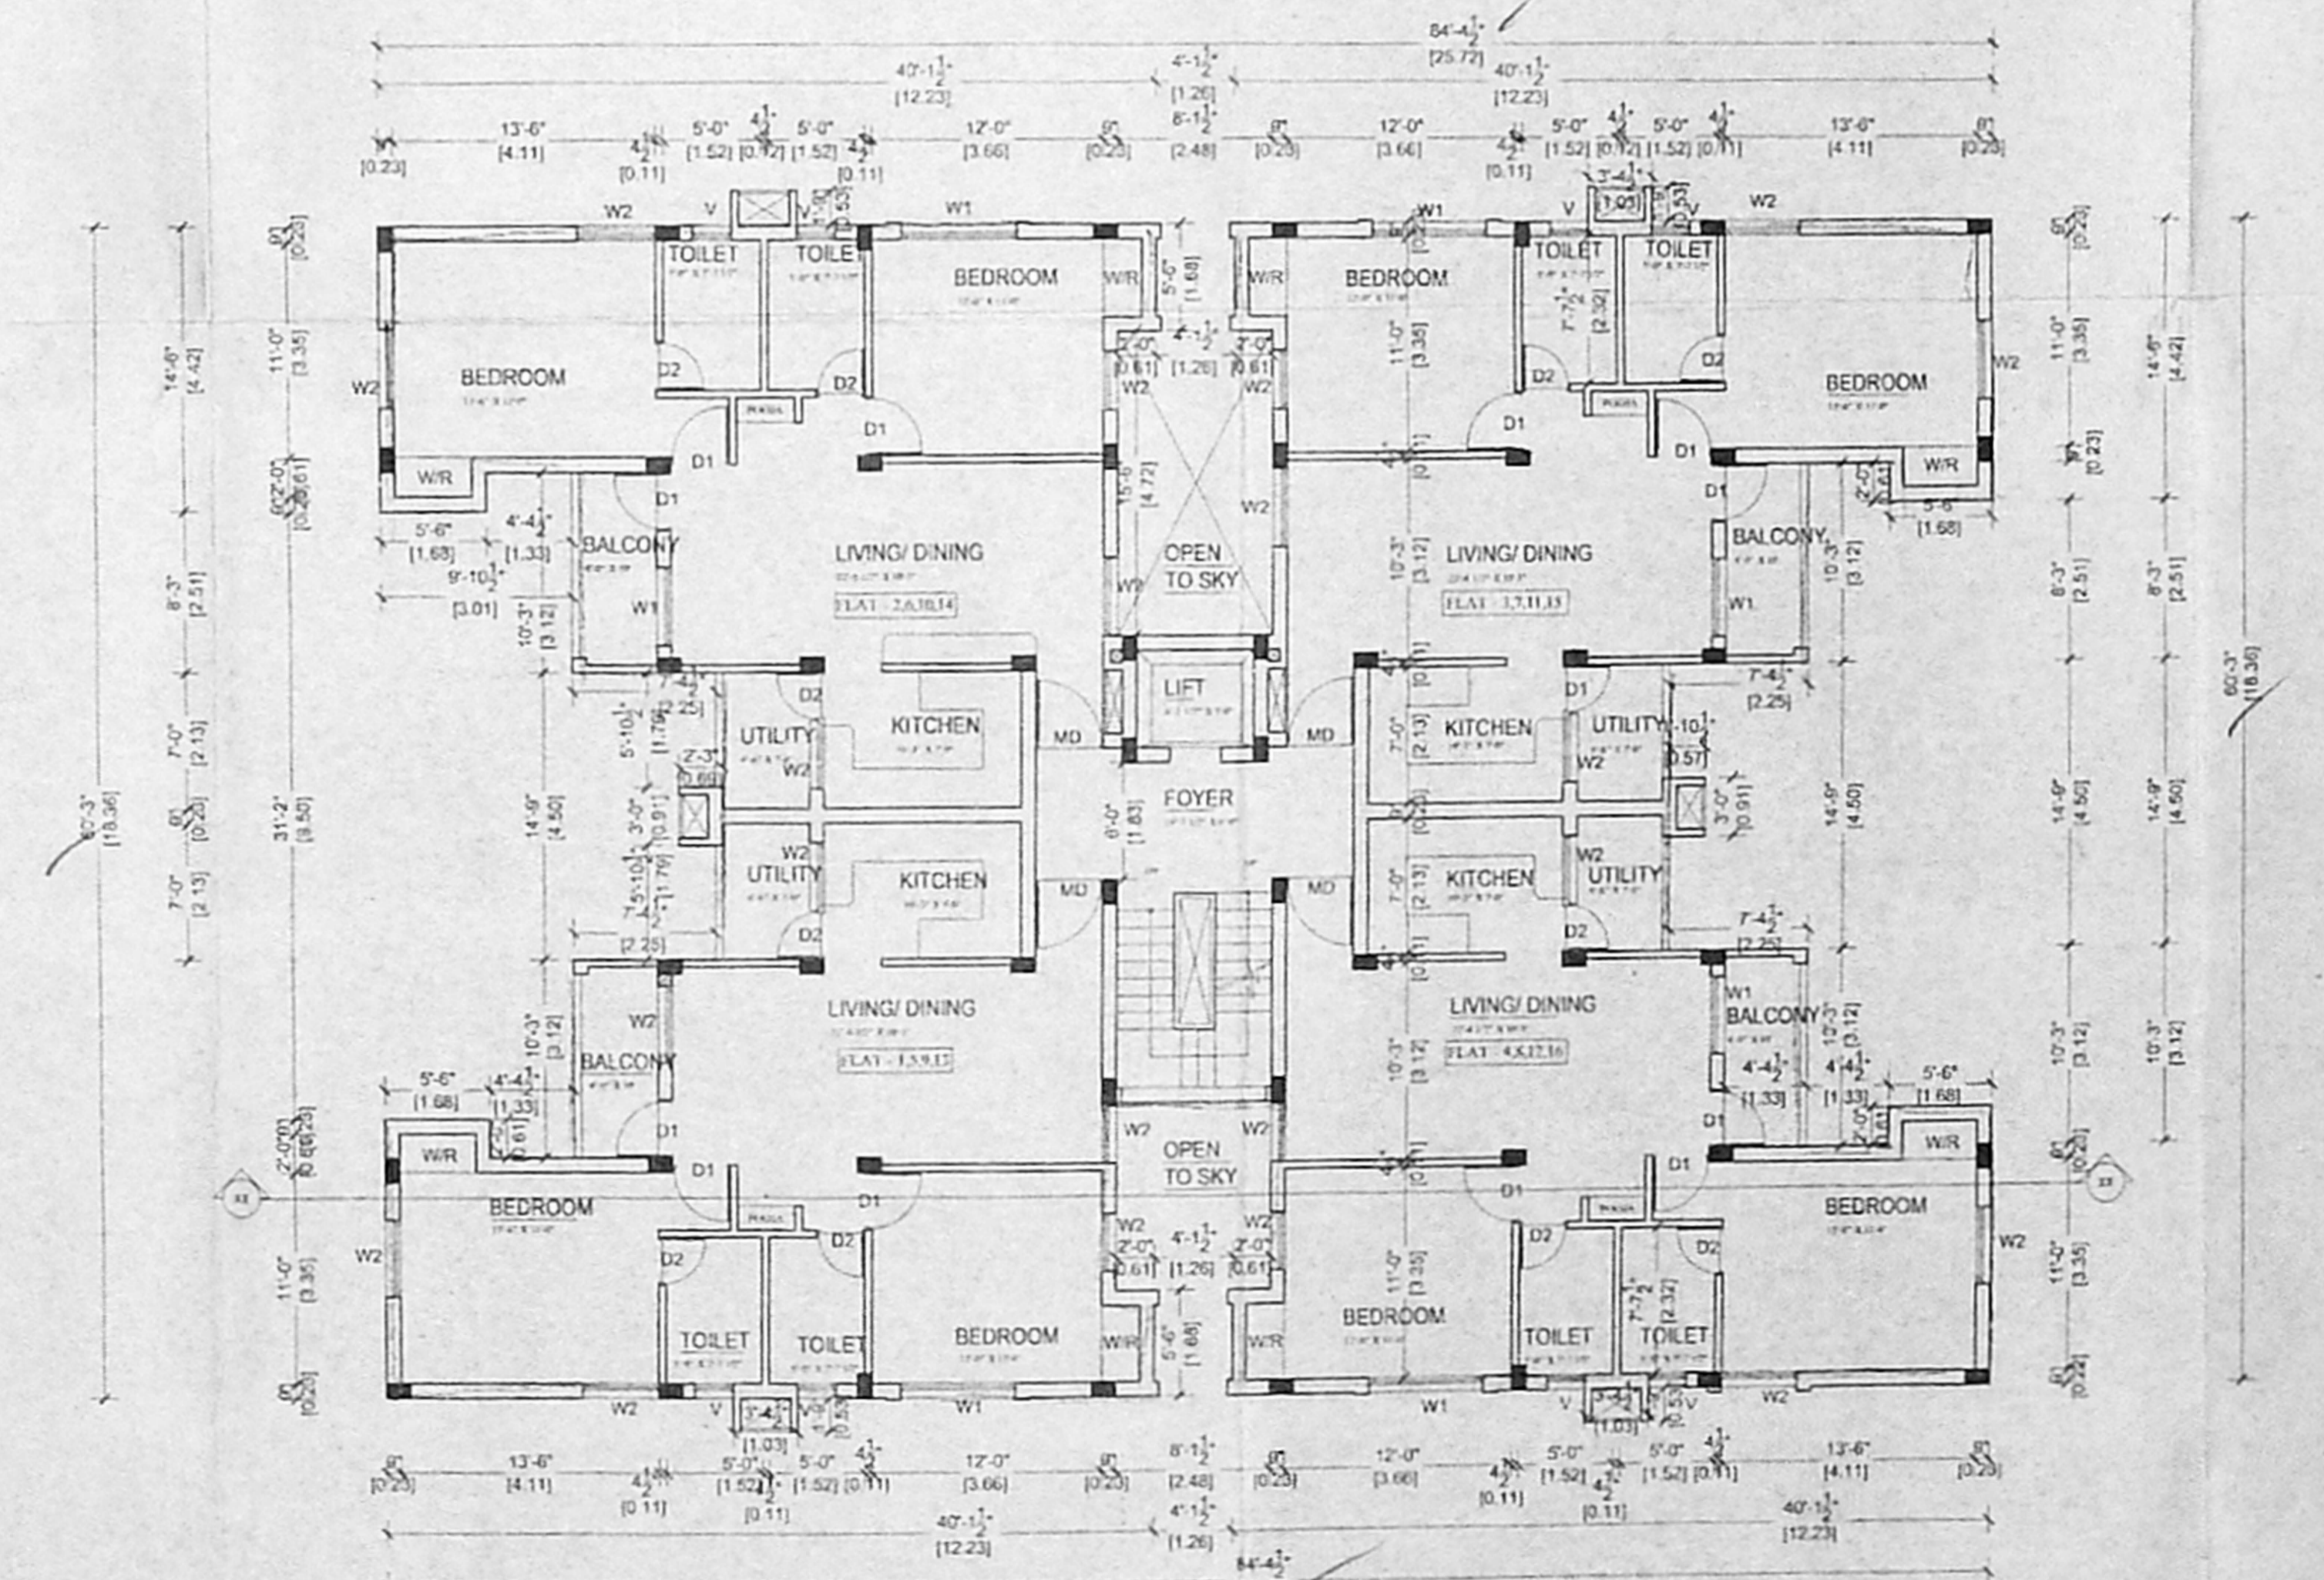


Typical floor plan
 First to Fourth floor plan

OFFICE COPY

GL (REF. LVL. 0.00m)

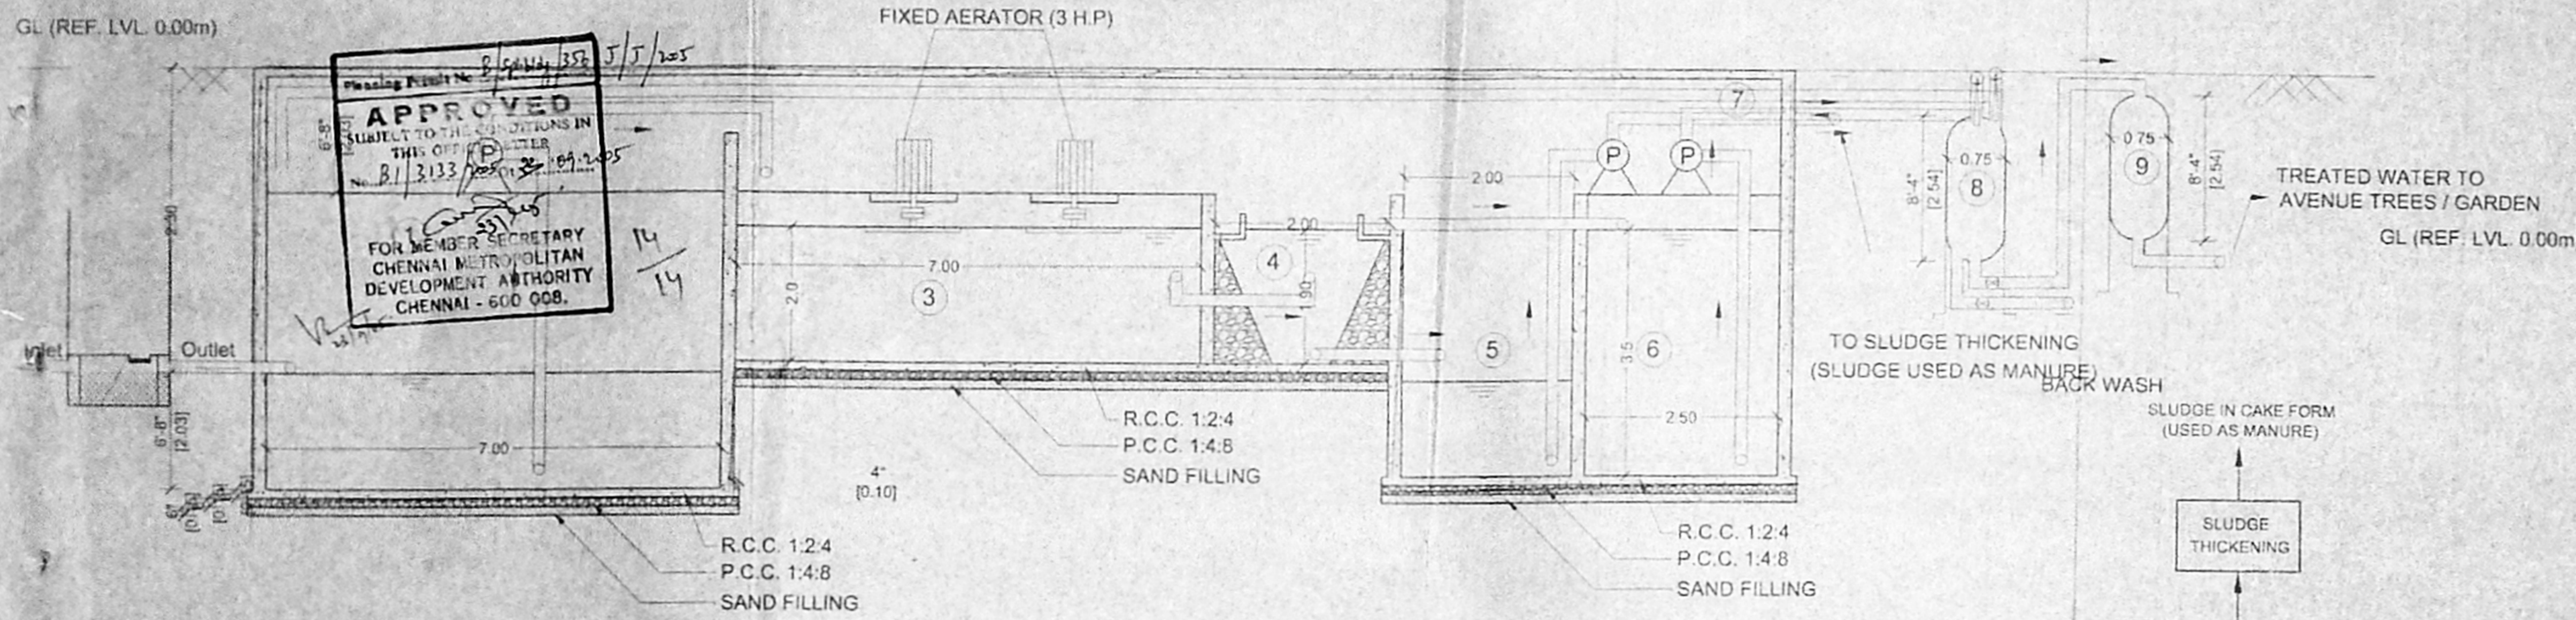


ILLUSTRATIVE SECTION


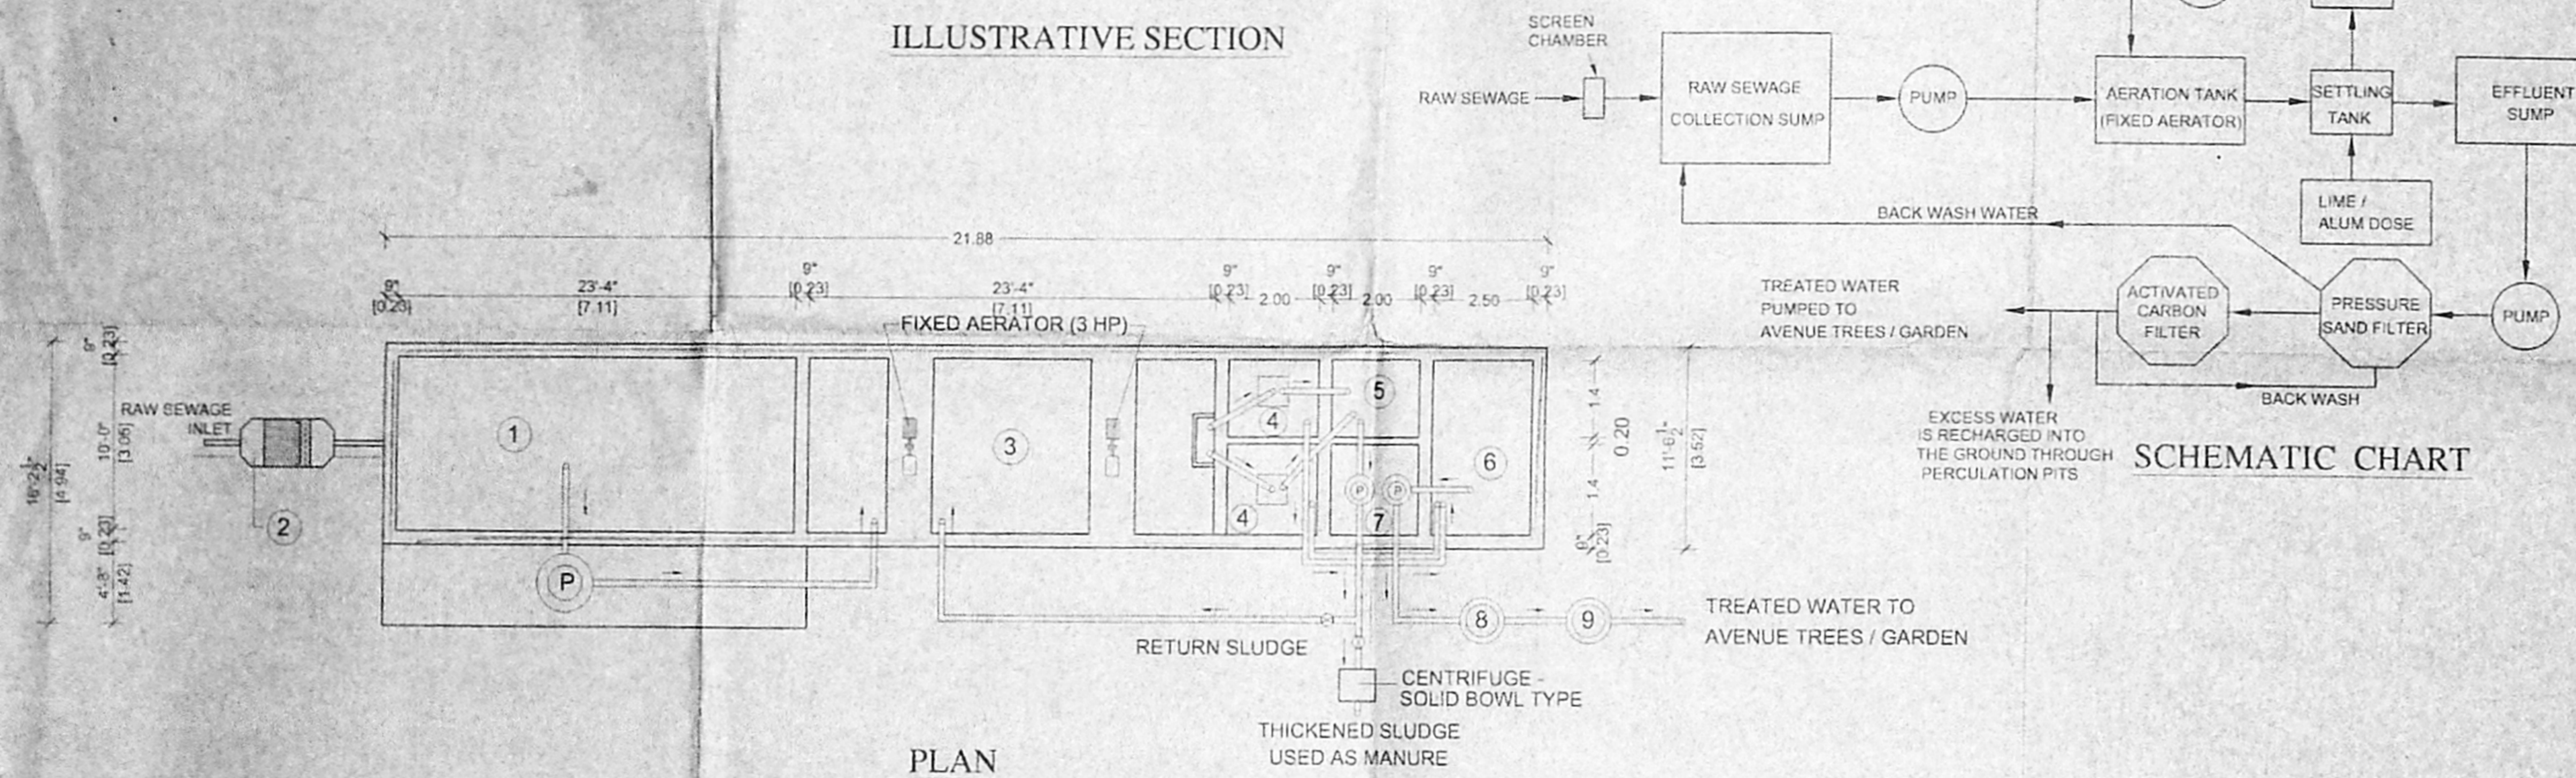


PLAN

DETAILS OF RECLAMATION PLANT

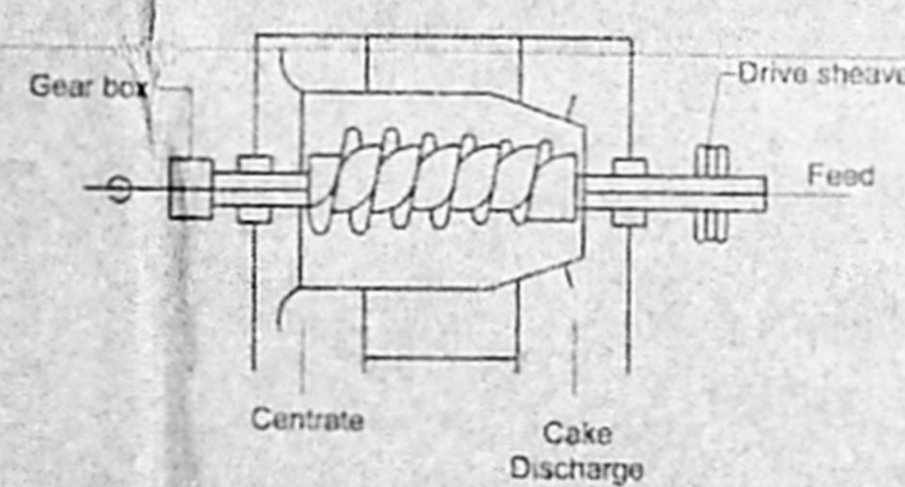

DETAILS OF CENTRIFUGE
(Solid Bowl Type)

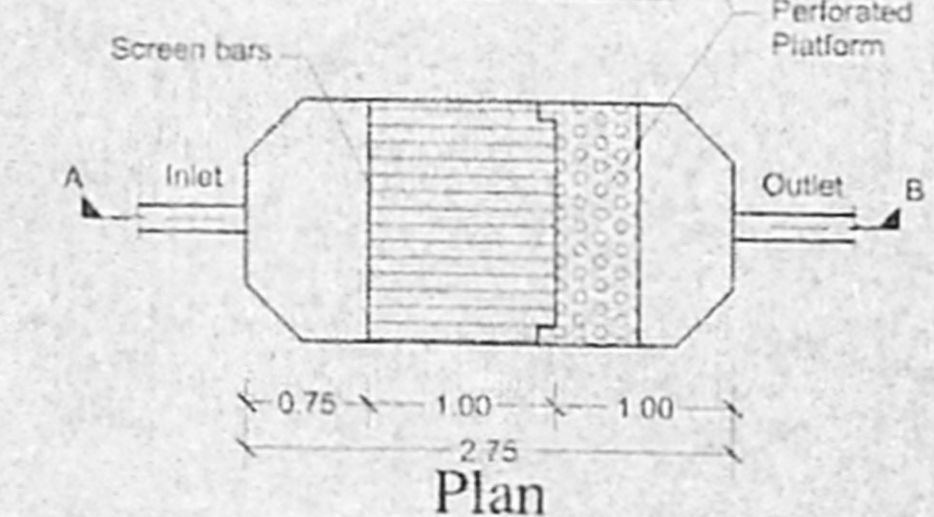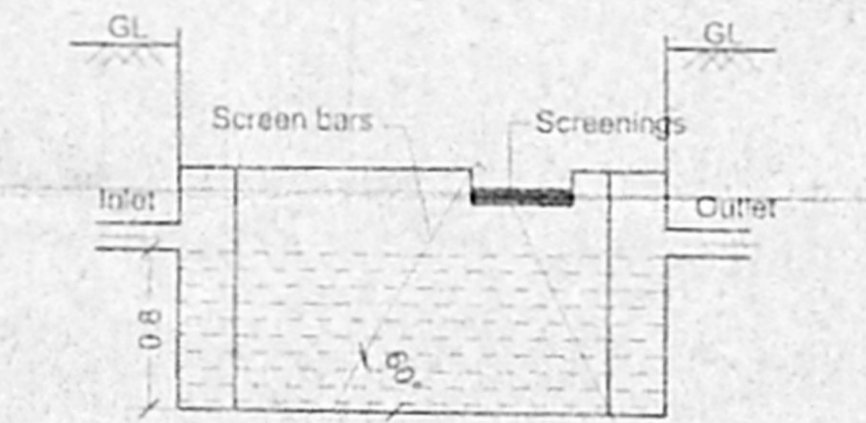

DETAILS OF SCREEN CHAMBER

- LEGEND :
- 1. RAW SEWAGE COLLECTION SUMP
 - 2. SCREEN CHAMBER
 - 3. AERATION TANK
 - 4. SETTLING TANK
 - 5. SLUDGE SUMP
 - 6. EFFLUENT SUMP
 - 7. PUMP KIOSK
 - 8. PRESSURE SAND FILTER
 - 9. ACTIVATED CARBON FILTER
 - P - PUMP

Revised Plan
Date: 20/11/2005

CMDA (P) No. 1
20/11/2005

AP

88/62

PROPOSED RESIDENTIAL BUILDING AT
S. Nos 24 / 3A,3B,4,5A,5B,6A,6B,6C, 8A, 8B,
25 / 1B1,2A,2B,3,4A,4B, AND 25/5
OF OKKIYAM THORAIPAKKAM VILLAGE,
TRUE VALUE, PARK VILLA ROAD,
OKKIYAM THORAIPAKKAM,
CHENNAI, -79.
ST. THOMAS MOUNT PANCHAYAT
UNION, TAMBARAM TALUK,
KANCHEEPURAM DISTRICT.

SCALE :- NOT TO SCALE

SHEET NO. 10 / 10.

DETAIL OF SEWAGE TREATMENT PLANT

T. 21-10
SIGNATURE OF OWNER

C. Ravi

S. Athiyamin, B.E.
Chartered Engineer,
Class 1 License Surveyor No. 152
Co. position of Chennai
8, Nat. Highways, T. Nagar,
Mumbai 400 006

SIGNATURE OF LICENSED PLUMBING ENGINEER