

OFFICE COPY

CMDA (B) 112 No. 1
 C No. B/1/53/2005
 Asst. Surveyor
 P. A. [Signature]
 A.P. D.P.

PLAN SHOWING THE
 PROPOSED CONSTRUCTION OF
 AT PLOT NO. 6/A, 120x80
 D NO 4, DOOR NO. 4 (OLD NO. 54),
 BISHOP GARDEN ROAD,
 R.A PURAM,
 ADYAR, CHENNAI - 28.
 R.S. NO. 3958/119 & 3958/120,
 BLOCK NO. 87,
 OF MYLAPORE VILLAGE,
 DIVISION NO. 149, ZONE - X.


SCALE - 1" = 8'-0" (1:100)

REFERENCE -


D	DOOR	4'-0" X 7'-0"
MD	DOOR	3'-3" X 7'-0"
D1	DOOR	3'-0" X 7'-0"
D2	DOOR	2'-6" X 7'-0"
FD	FRENCH DOOR	8'-0" X 6'-0"
W	WINDOW	6'-0" X 4'-0"
W1	WINDOW	3'-0" X 4'-0"
V	VENTILATOR	3'-0" X 2'-0"

- PROPOSAL
- EX - ROAD
- SITE BOUNDARY


PLOT EXTENT (AS PER SITE)	- 756.65 SQM
PLOT EXTENT (AS PER PATTAS)	- 731.85 SQM
PLOT EXTENT (AS PER PATTAS)	- 744.50 SQM
GROUND FLOOR AREA (F.F. AREA)	- 17.57 SQM
STILT FLOOR AREA (F.F. AREA)	- 277.25 SQM
FIRST FLOOR AREA	- 310.86 SQM
SECOND FLOOR AREA	- 310.86 SQM
THIRD FLOOR AREA	- 310.86 SQM
FOURTH FLOOR AREA	- 133.36 SQM
TOTAL BUILT UP AREA	- 1360.75 SQM
F.S.I. AREA	- 1083.50 SQM
F.S.I.	- 1.48
COVERAGE	- 42.47%
TERRACE FLOOR AREA	- 20.28 SQM (NON F.S.I)

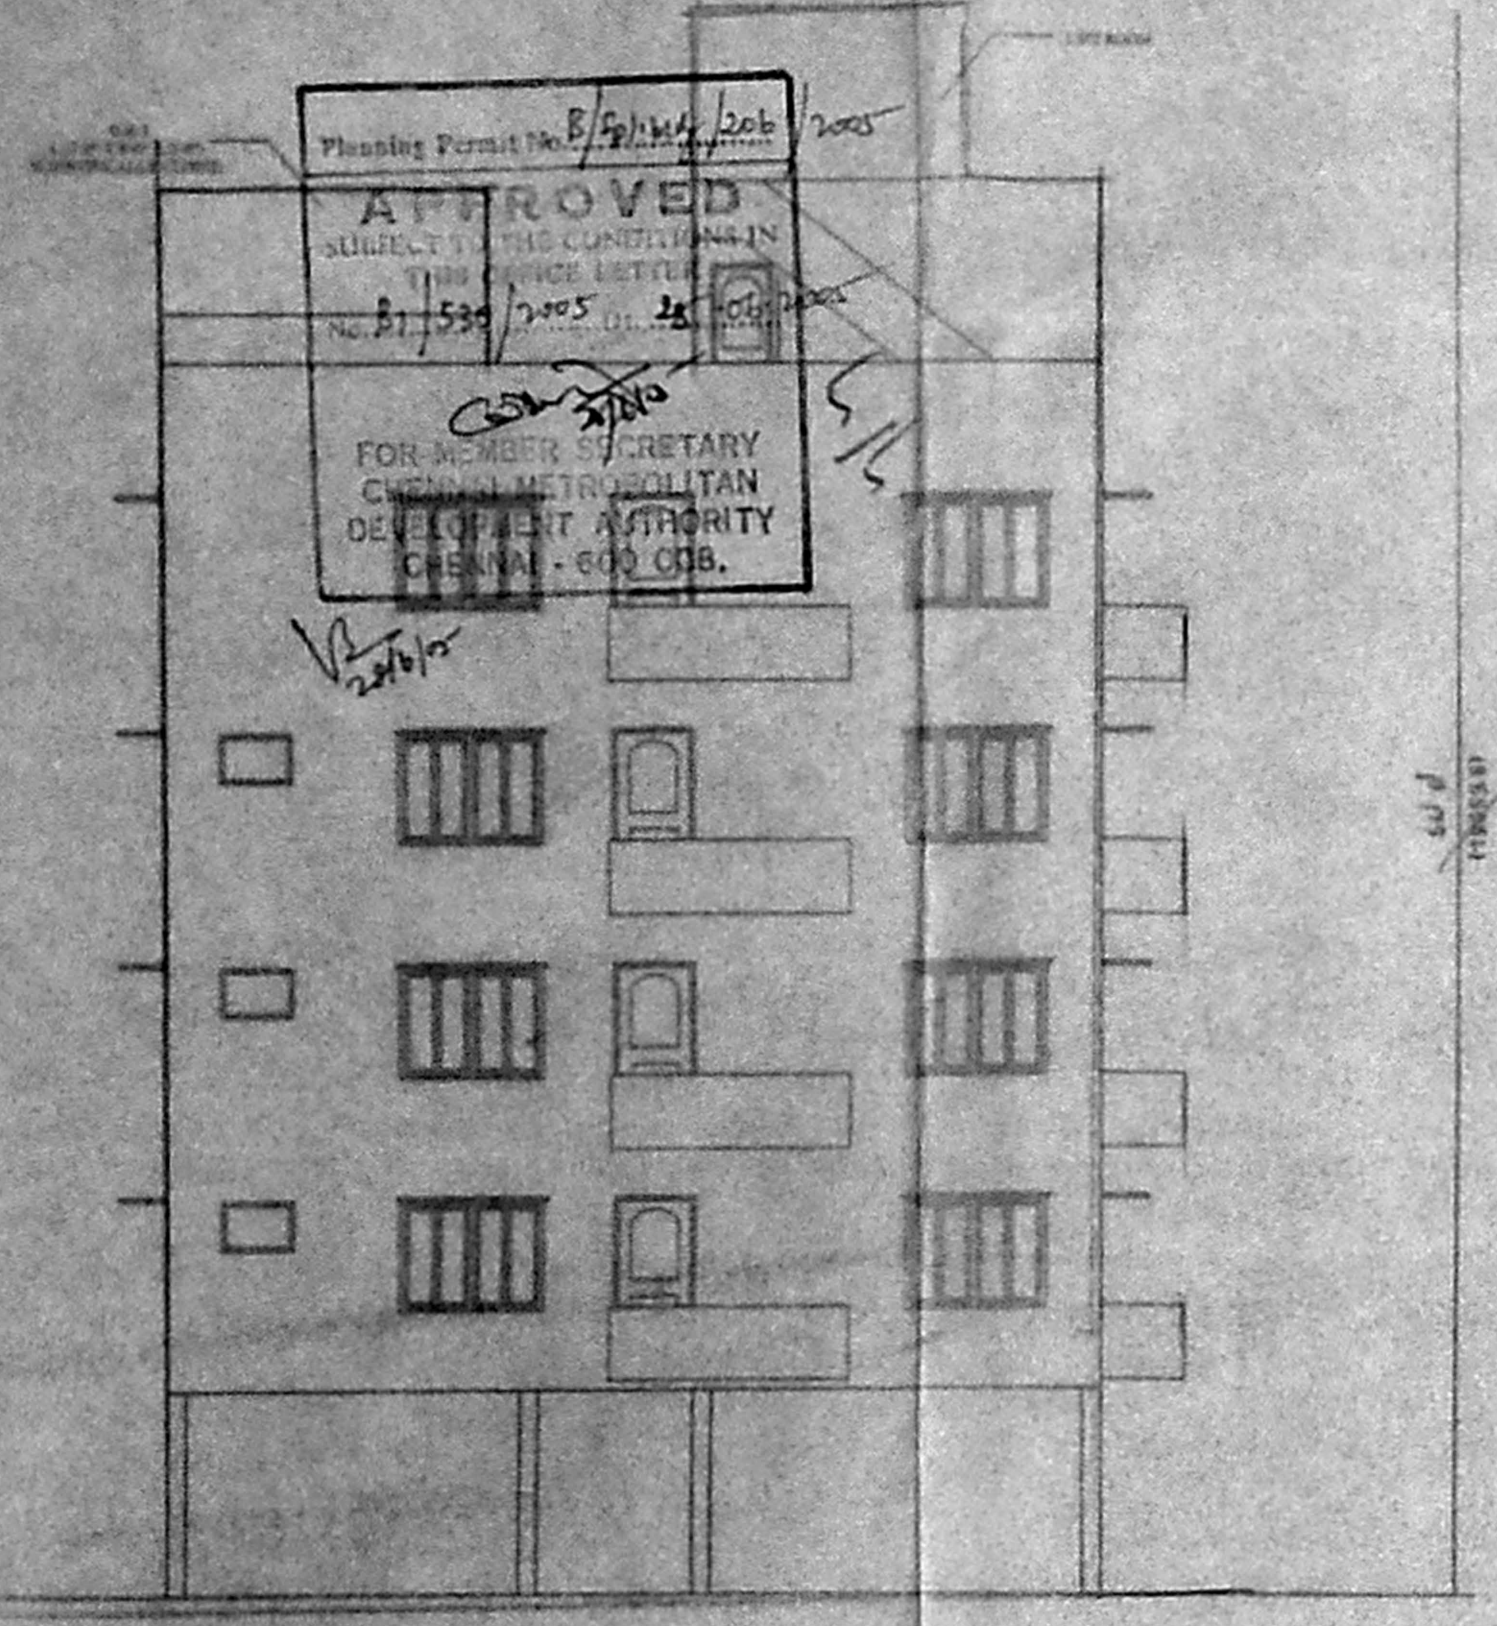


ELEVATION

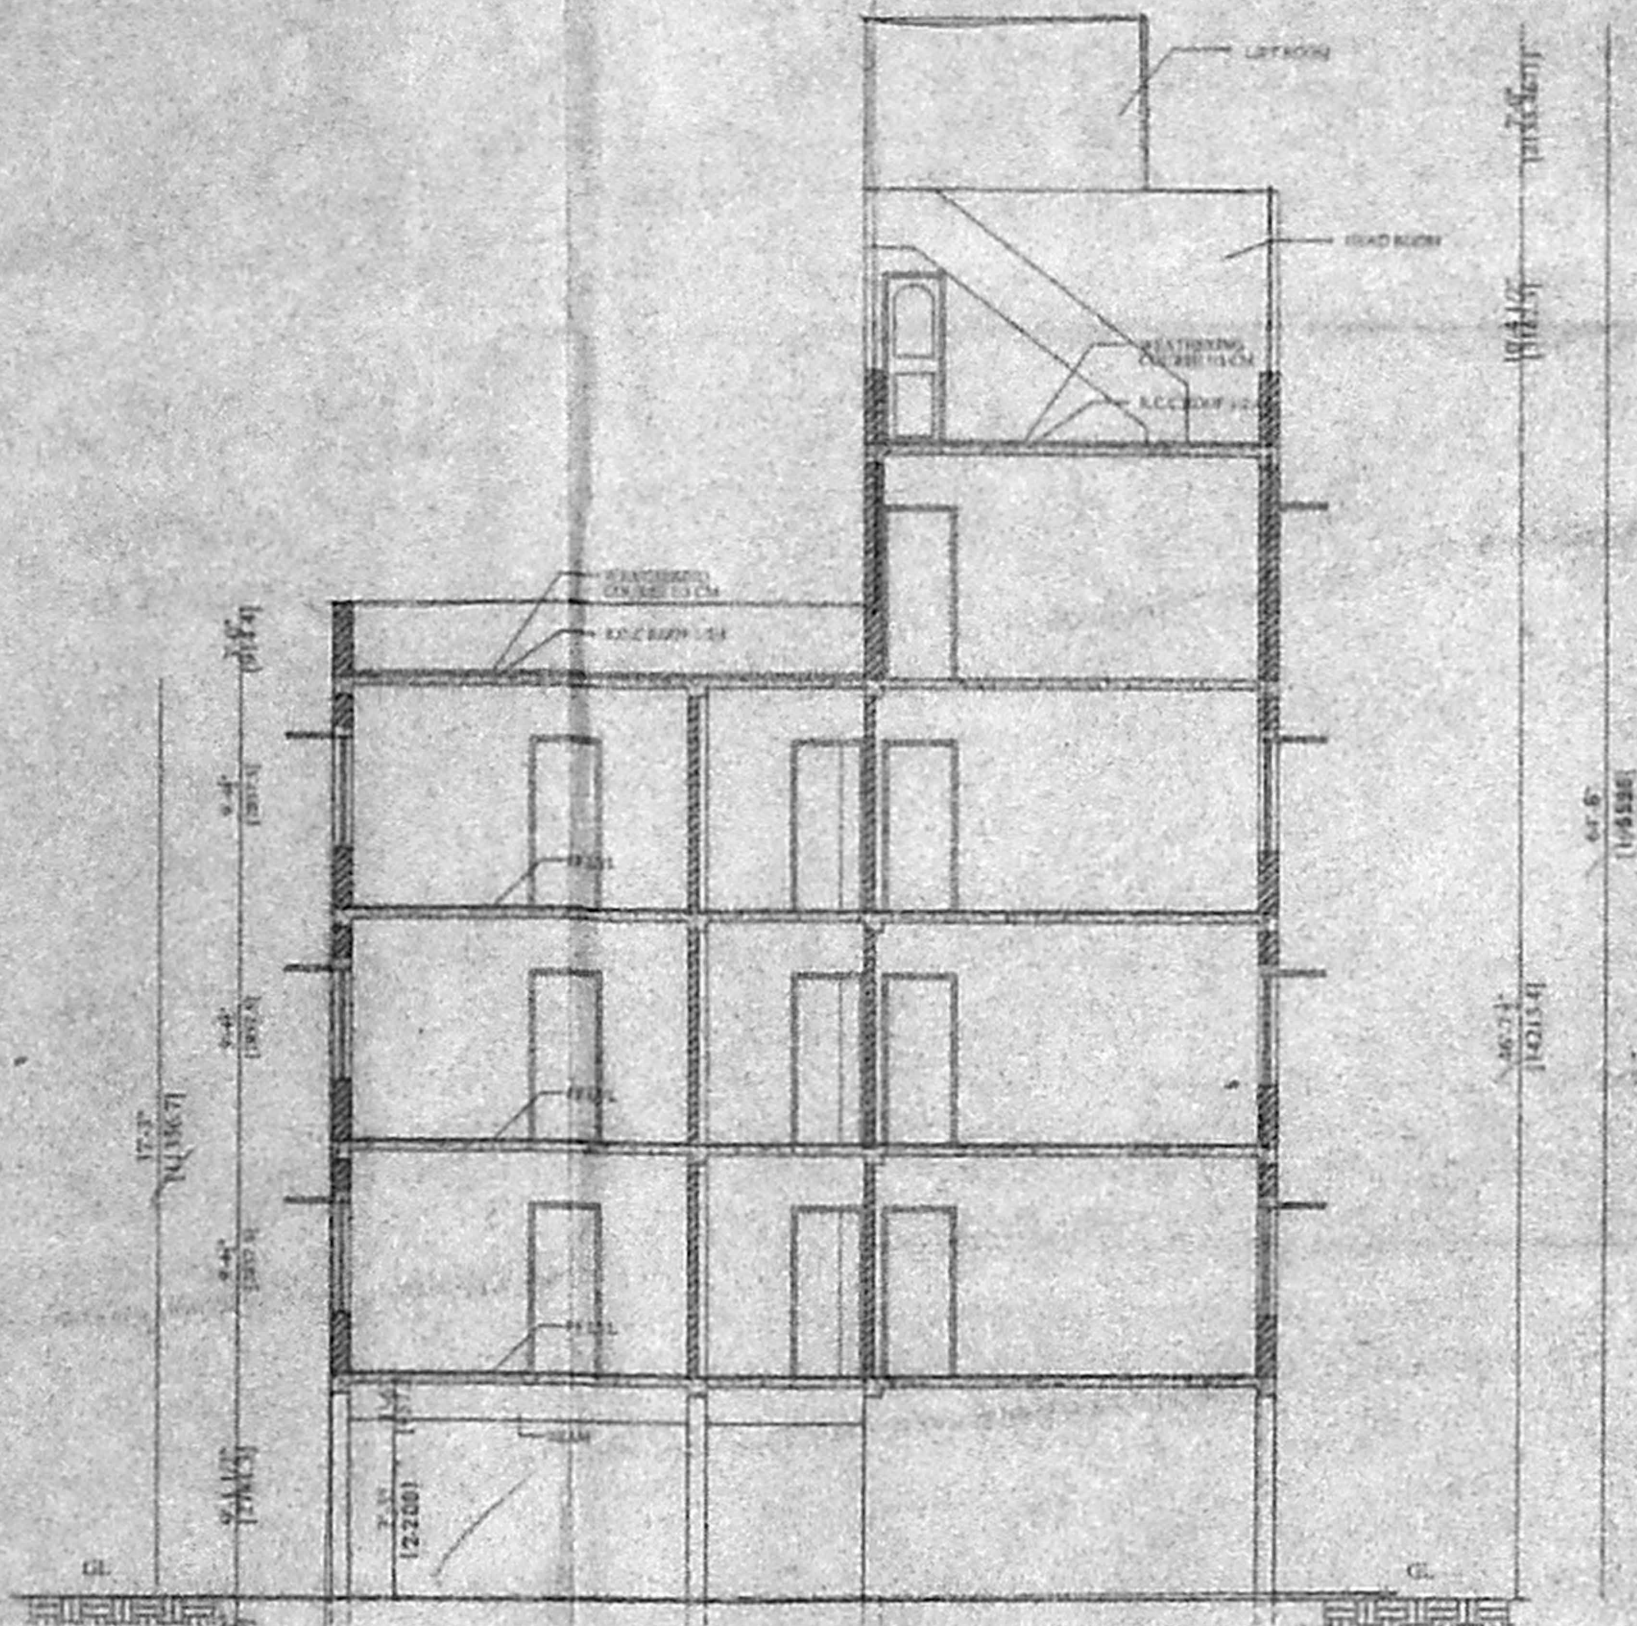



SECTION - AA

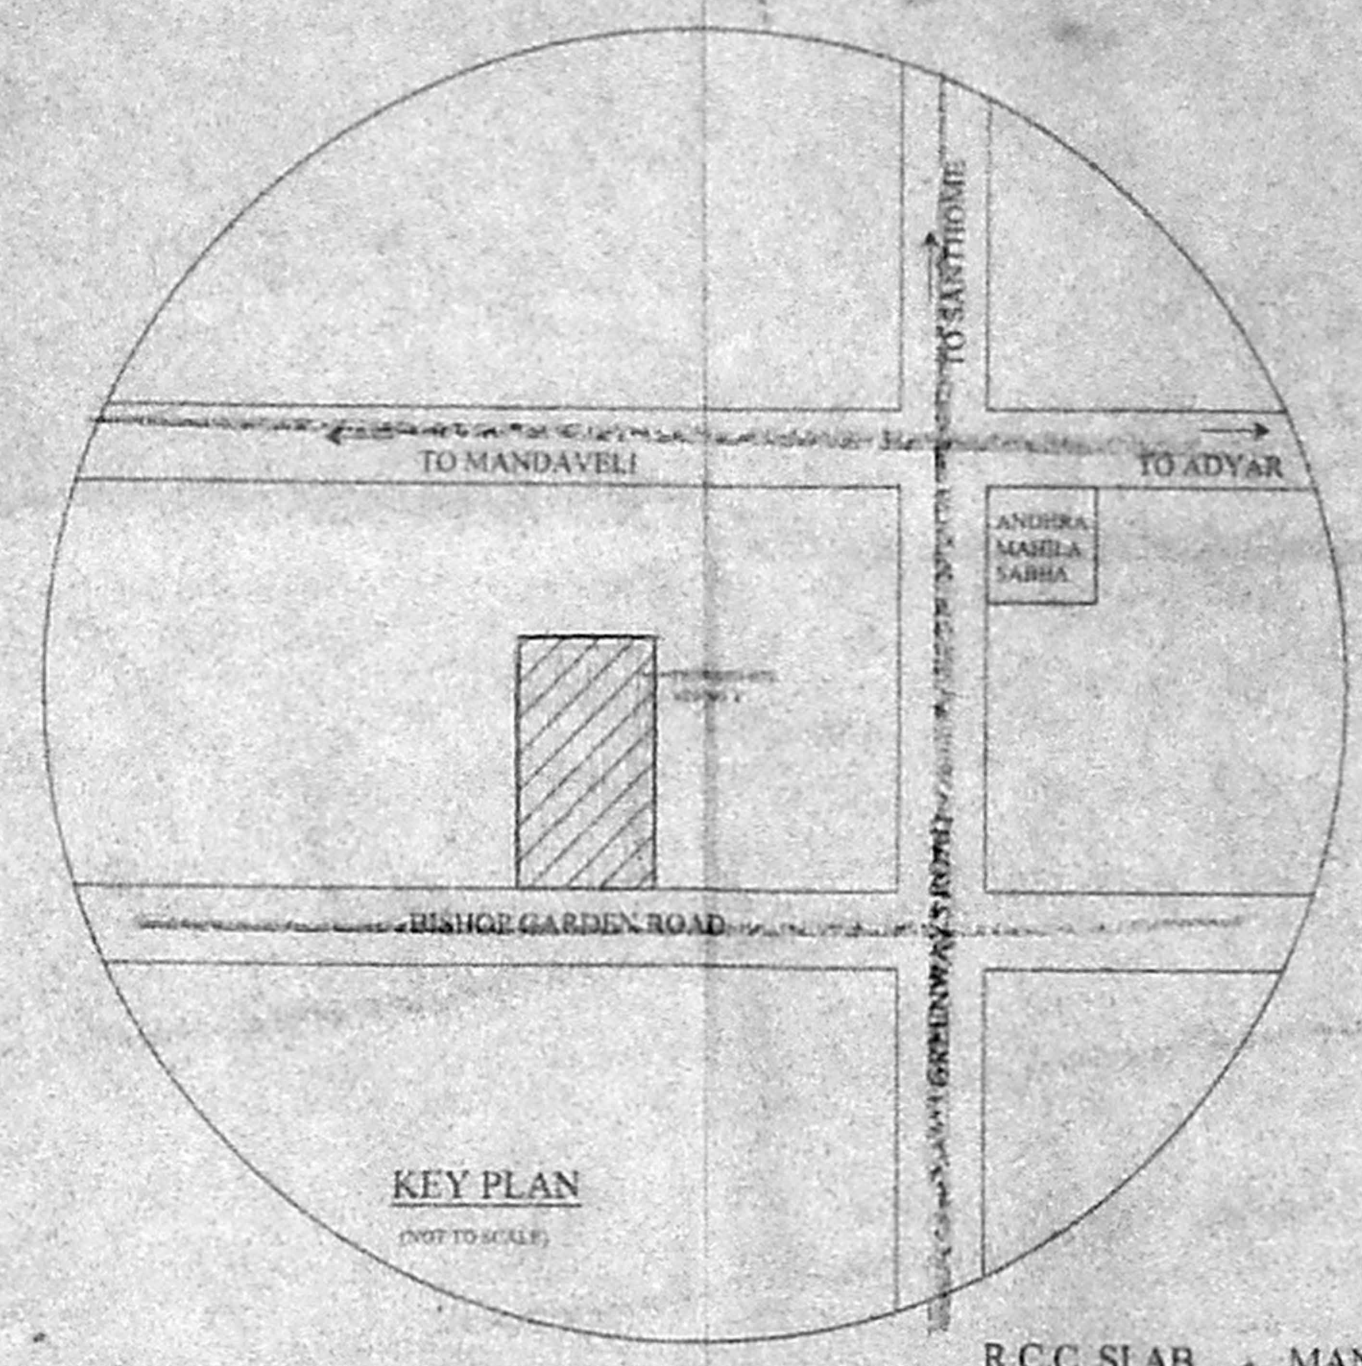


KEY PLAN

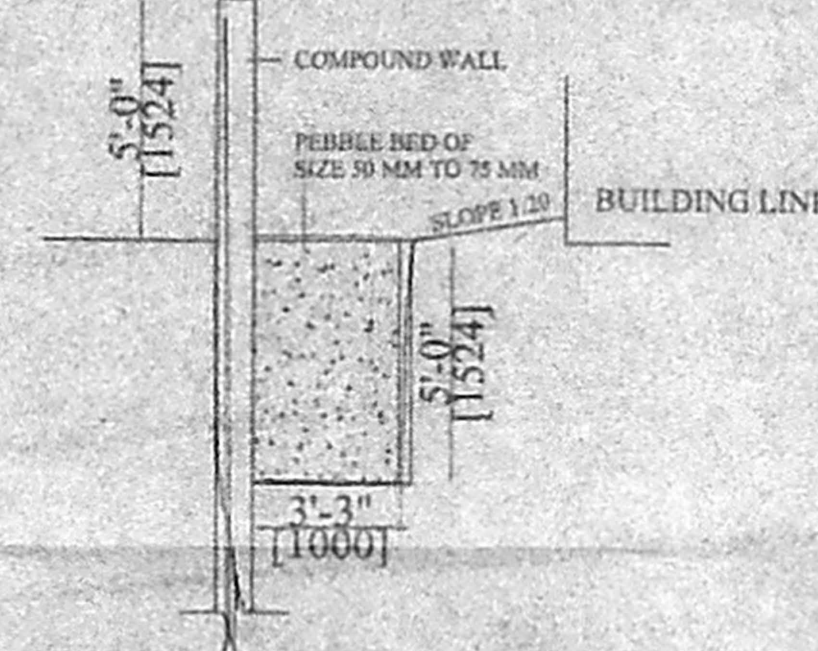



PEBBLE BED DETAIL SECTION

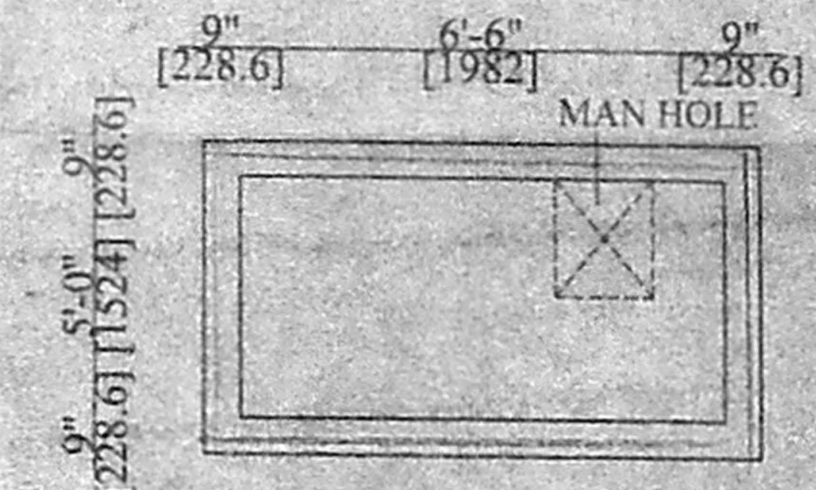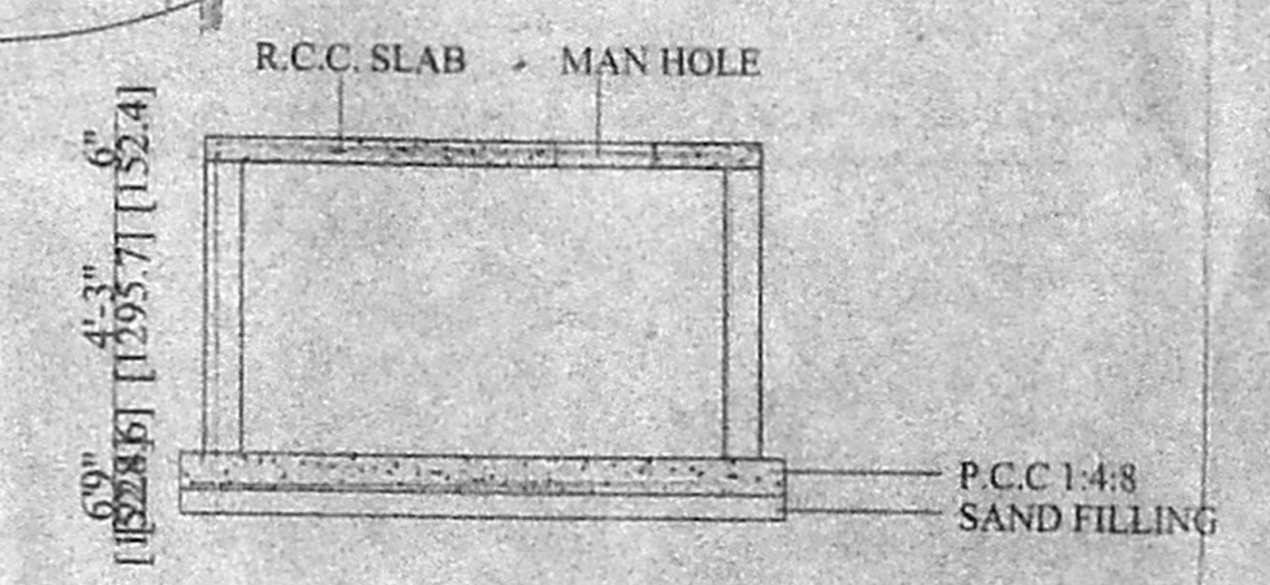

DETAILS OF SUMP TYPICAL

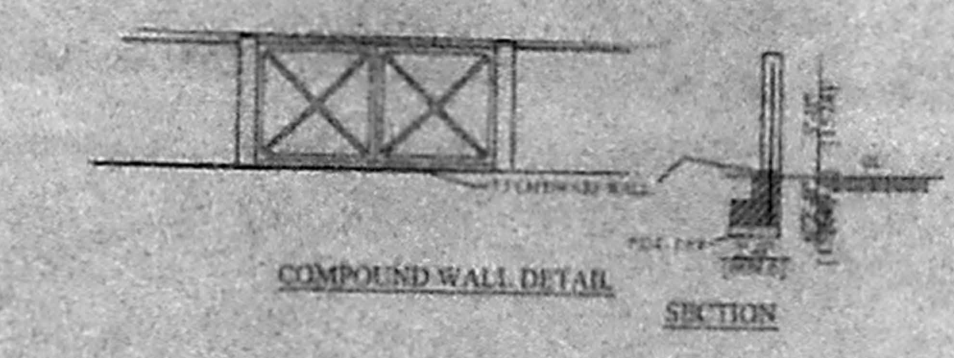


COMPOUND WALL DETAIL

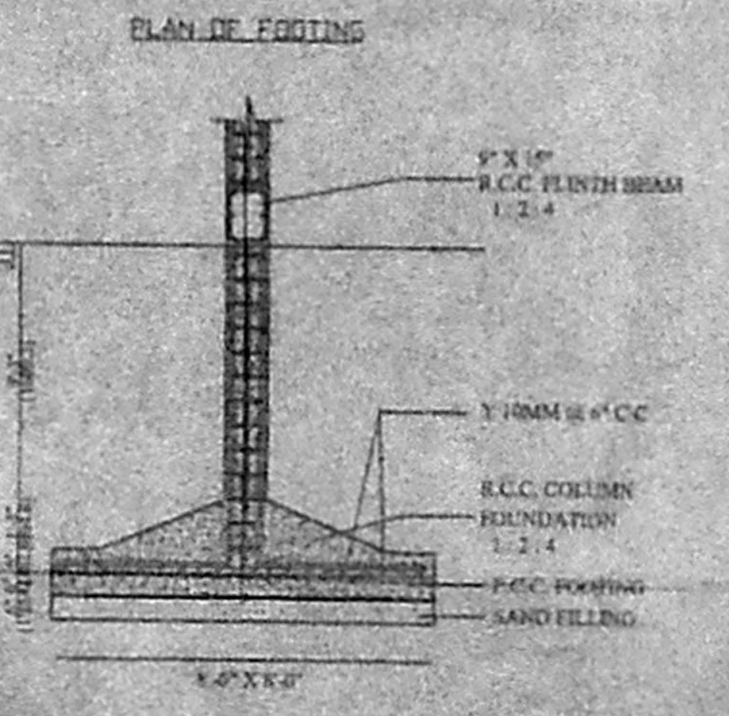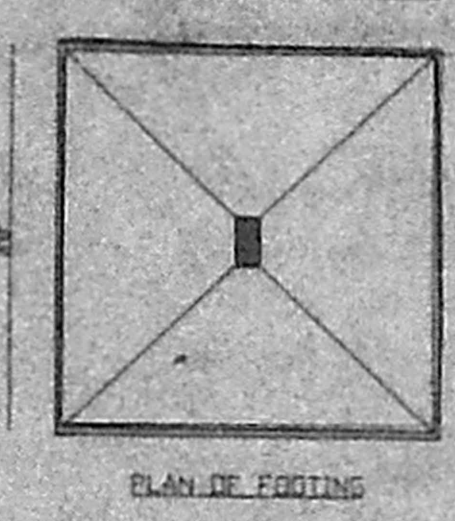


FOUNDATION DETAILS


SCALE - 1" = 4'-0" (1:50)

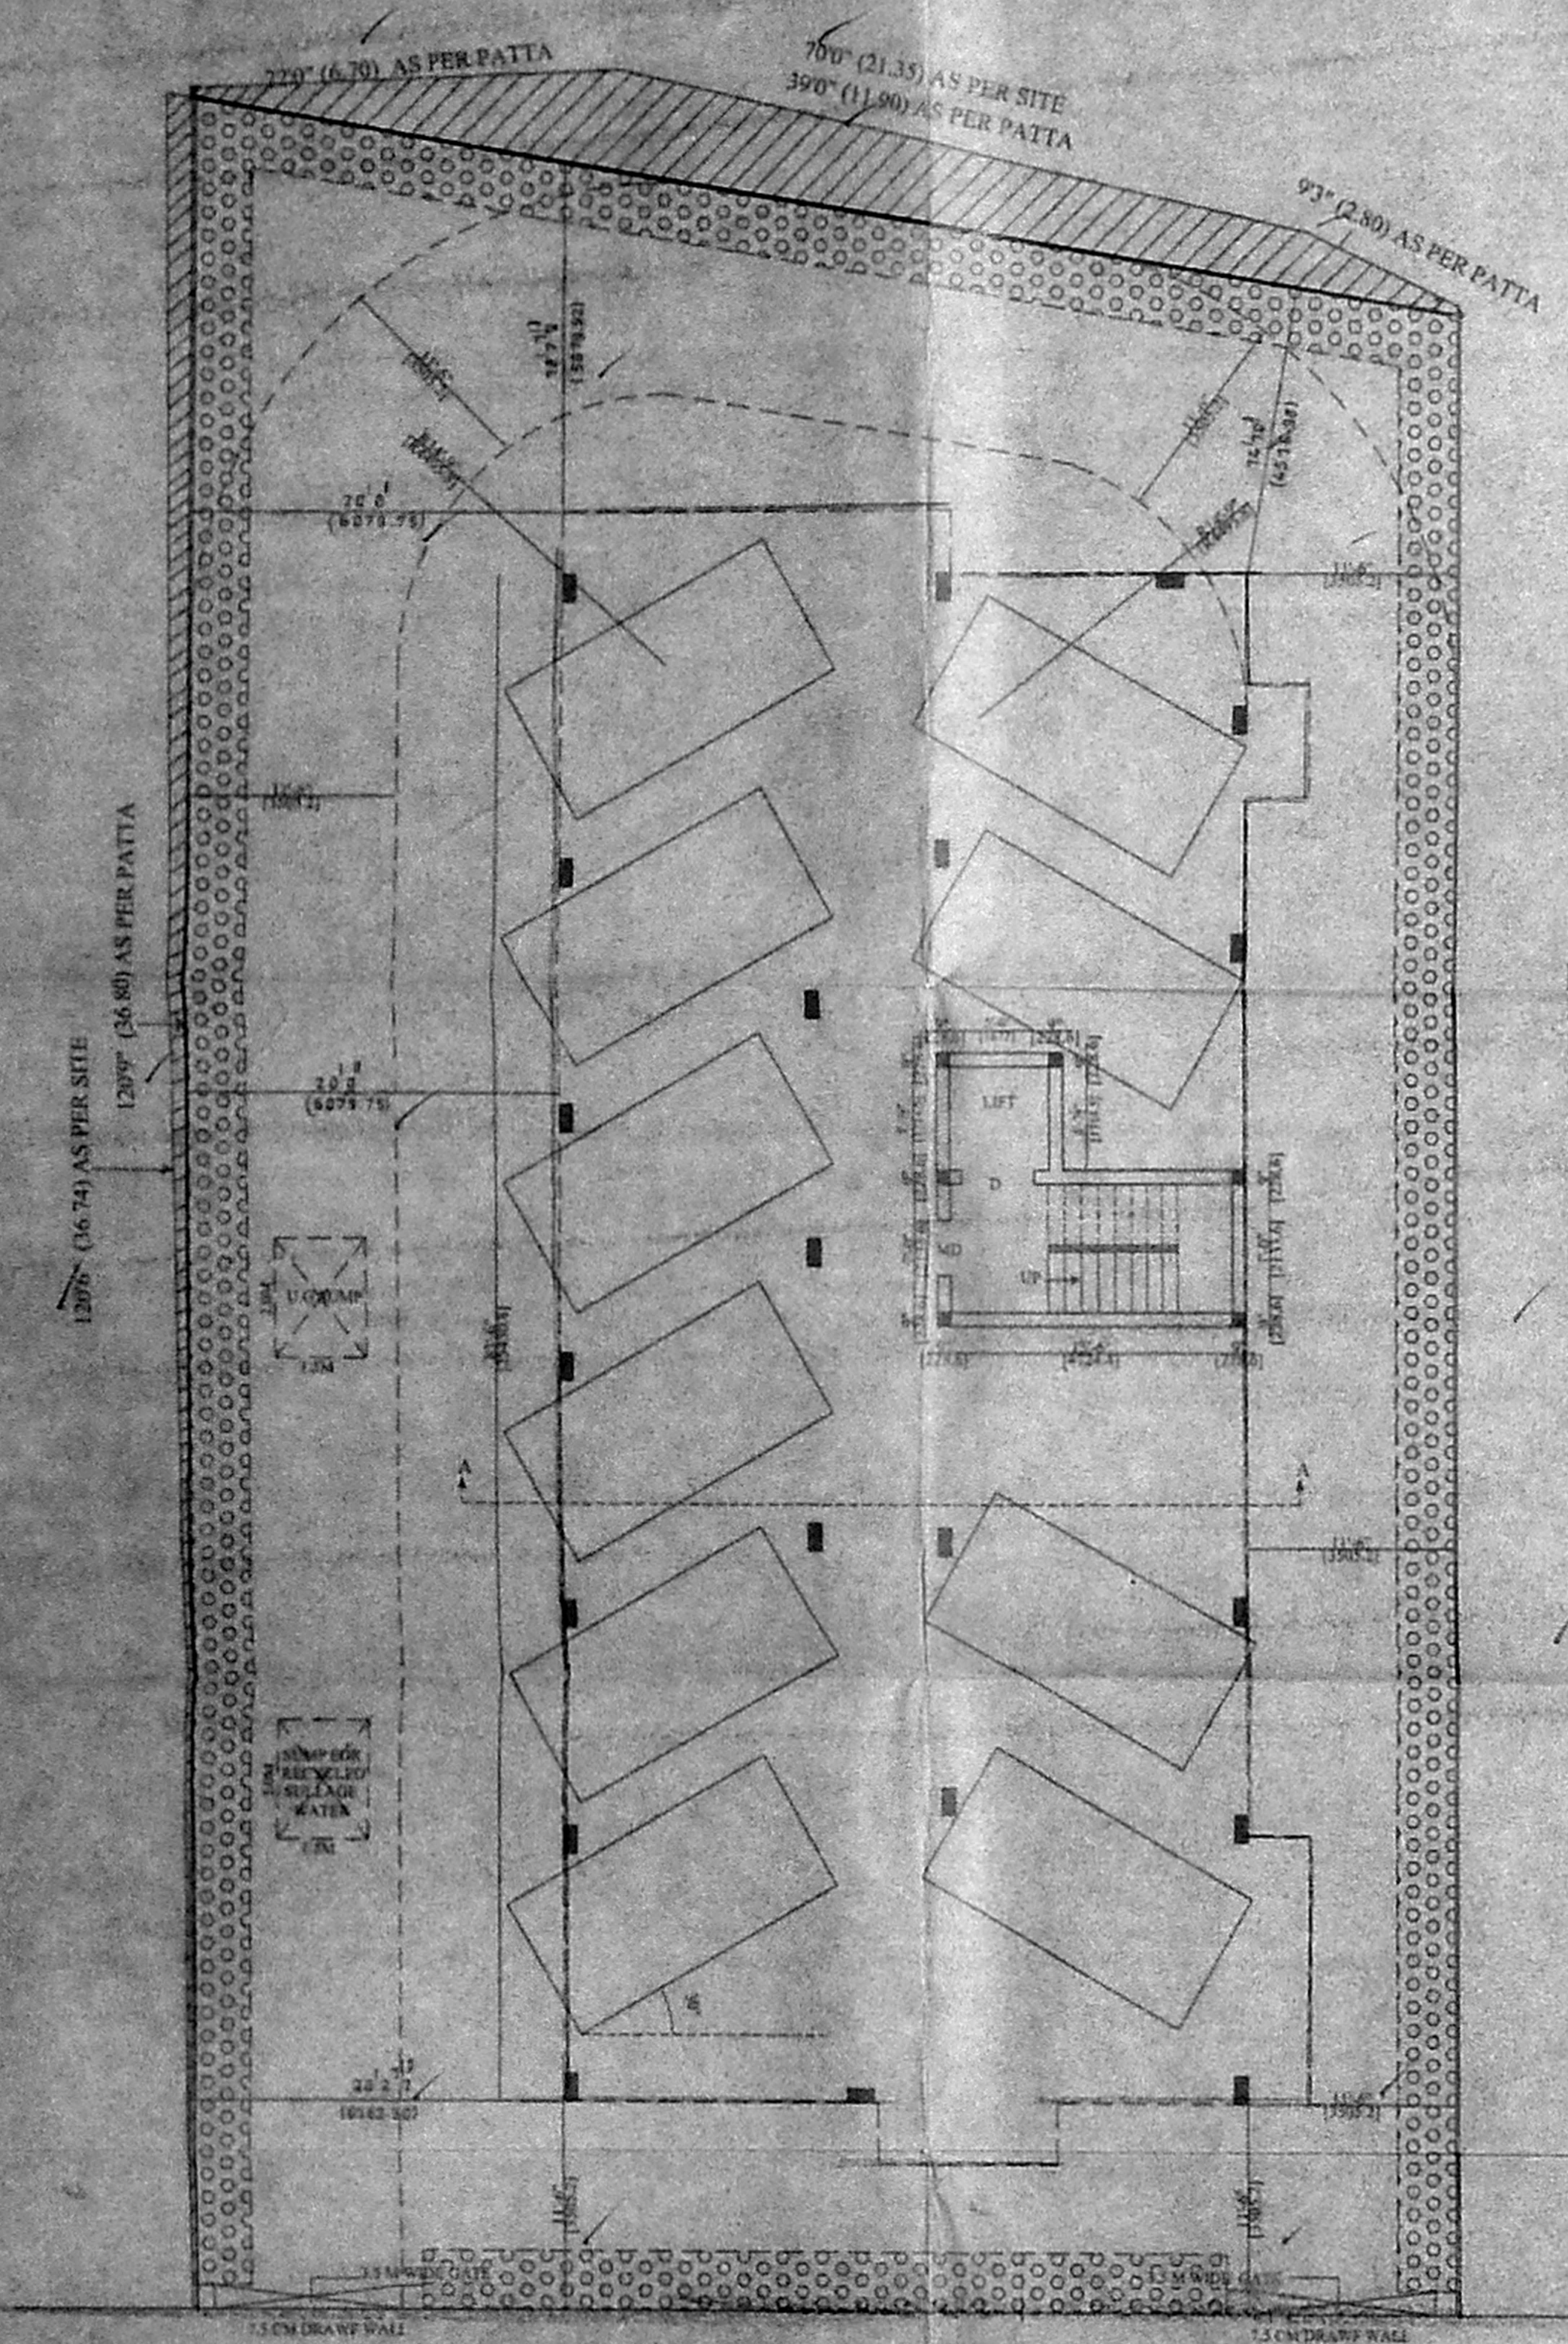


SITE CUM STILT FLOOR PLAN

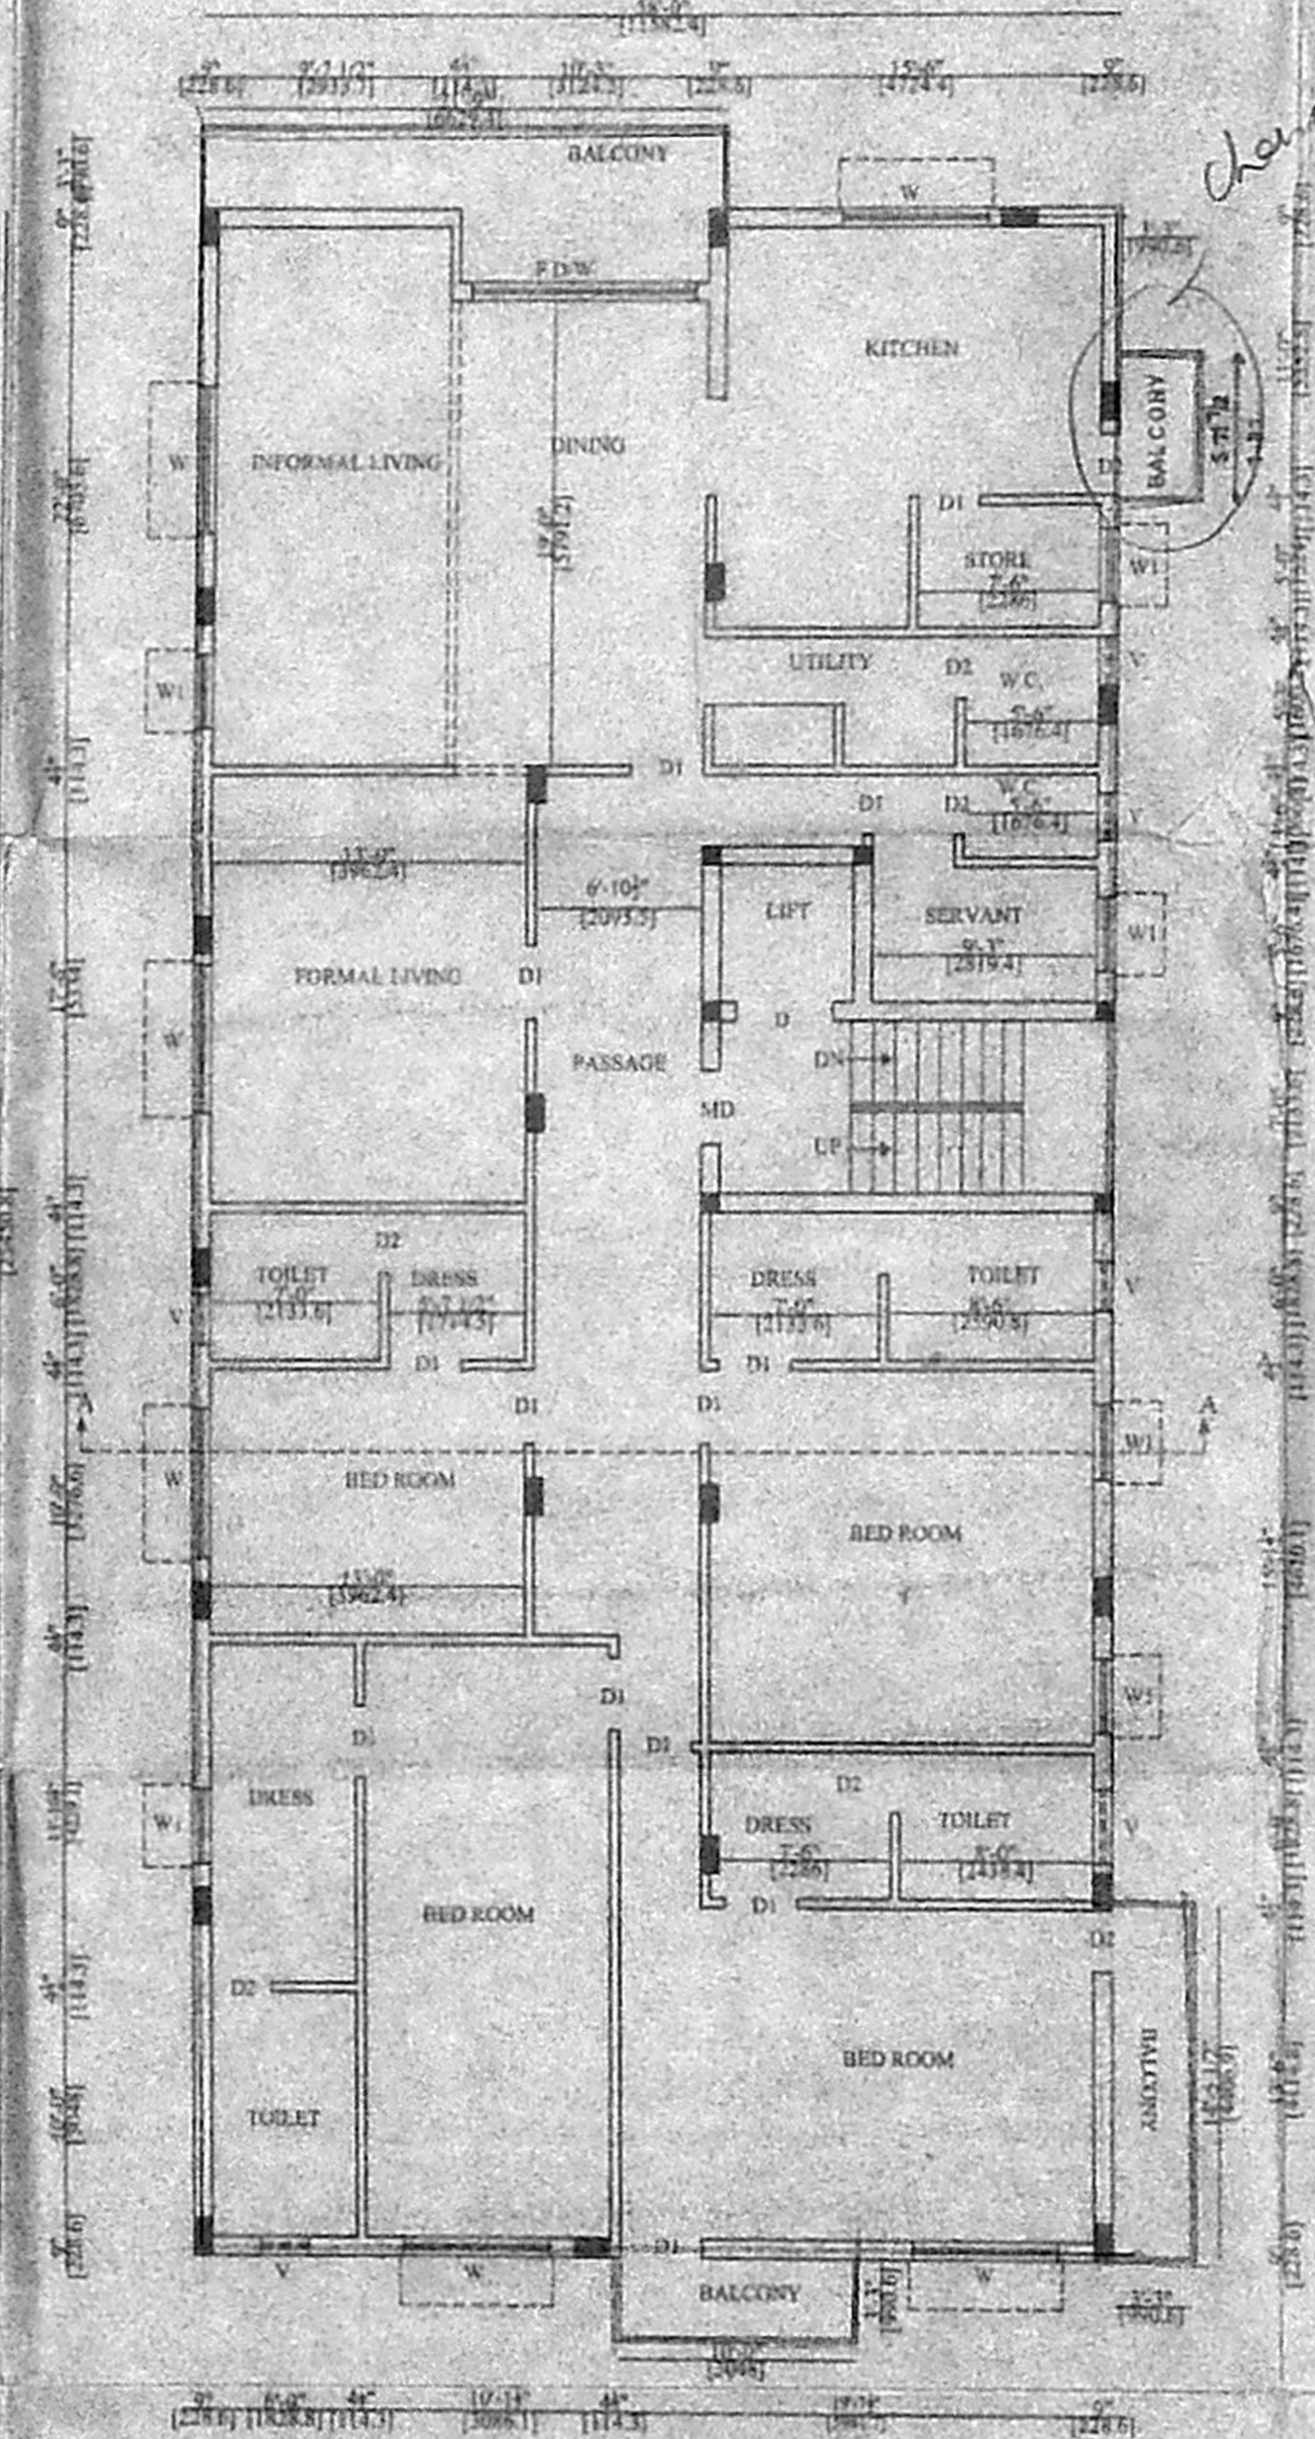

1st, 2nd & 3rd FLOOR PLAN

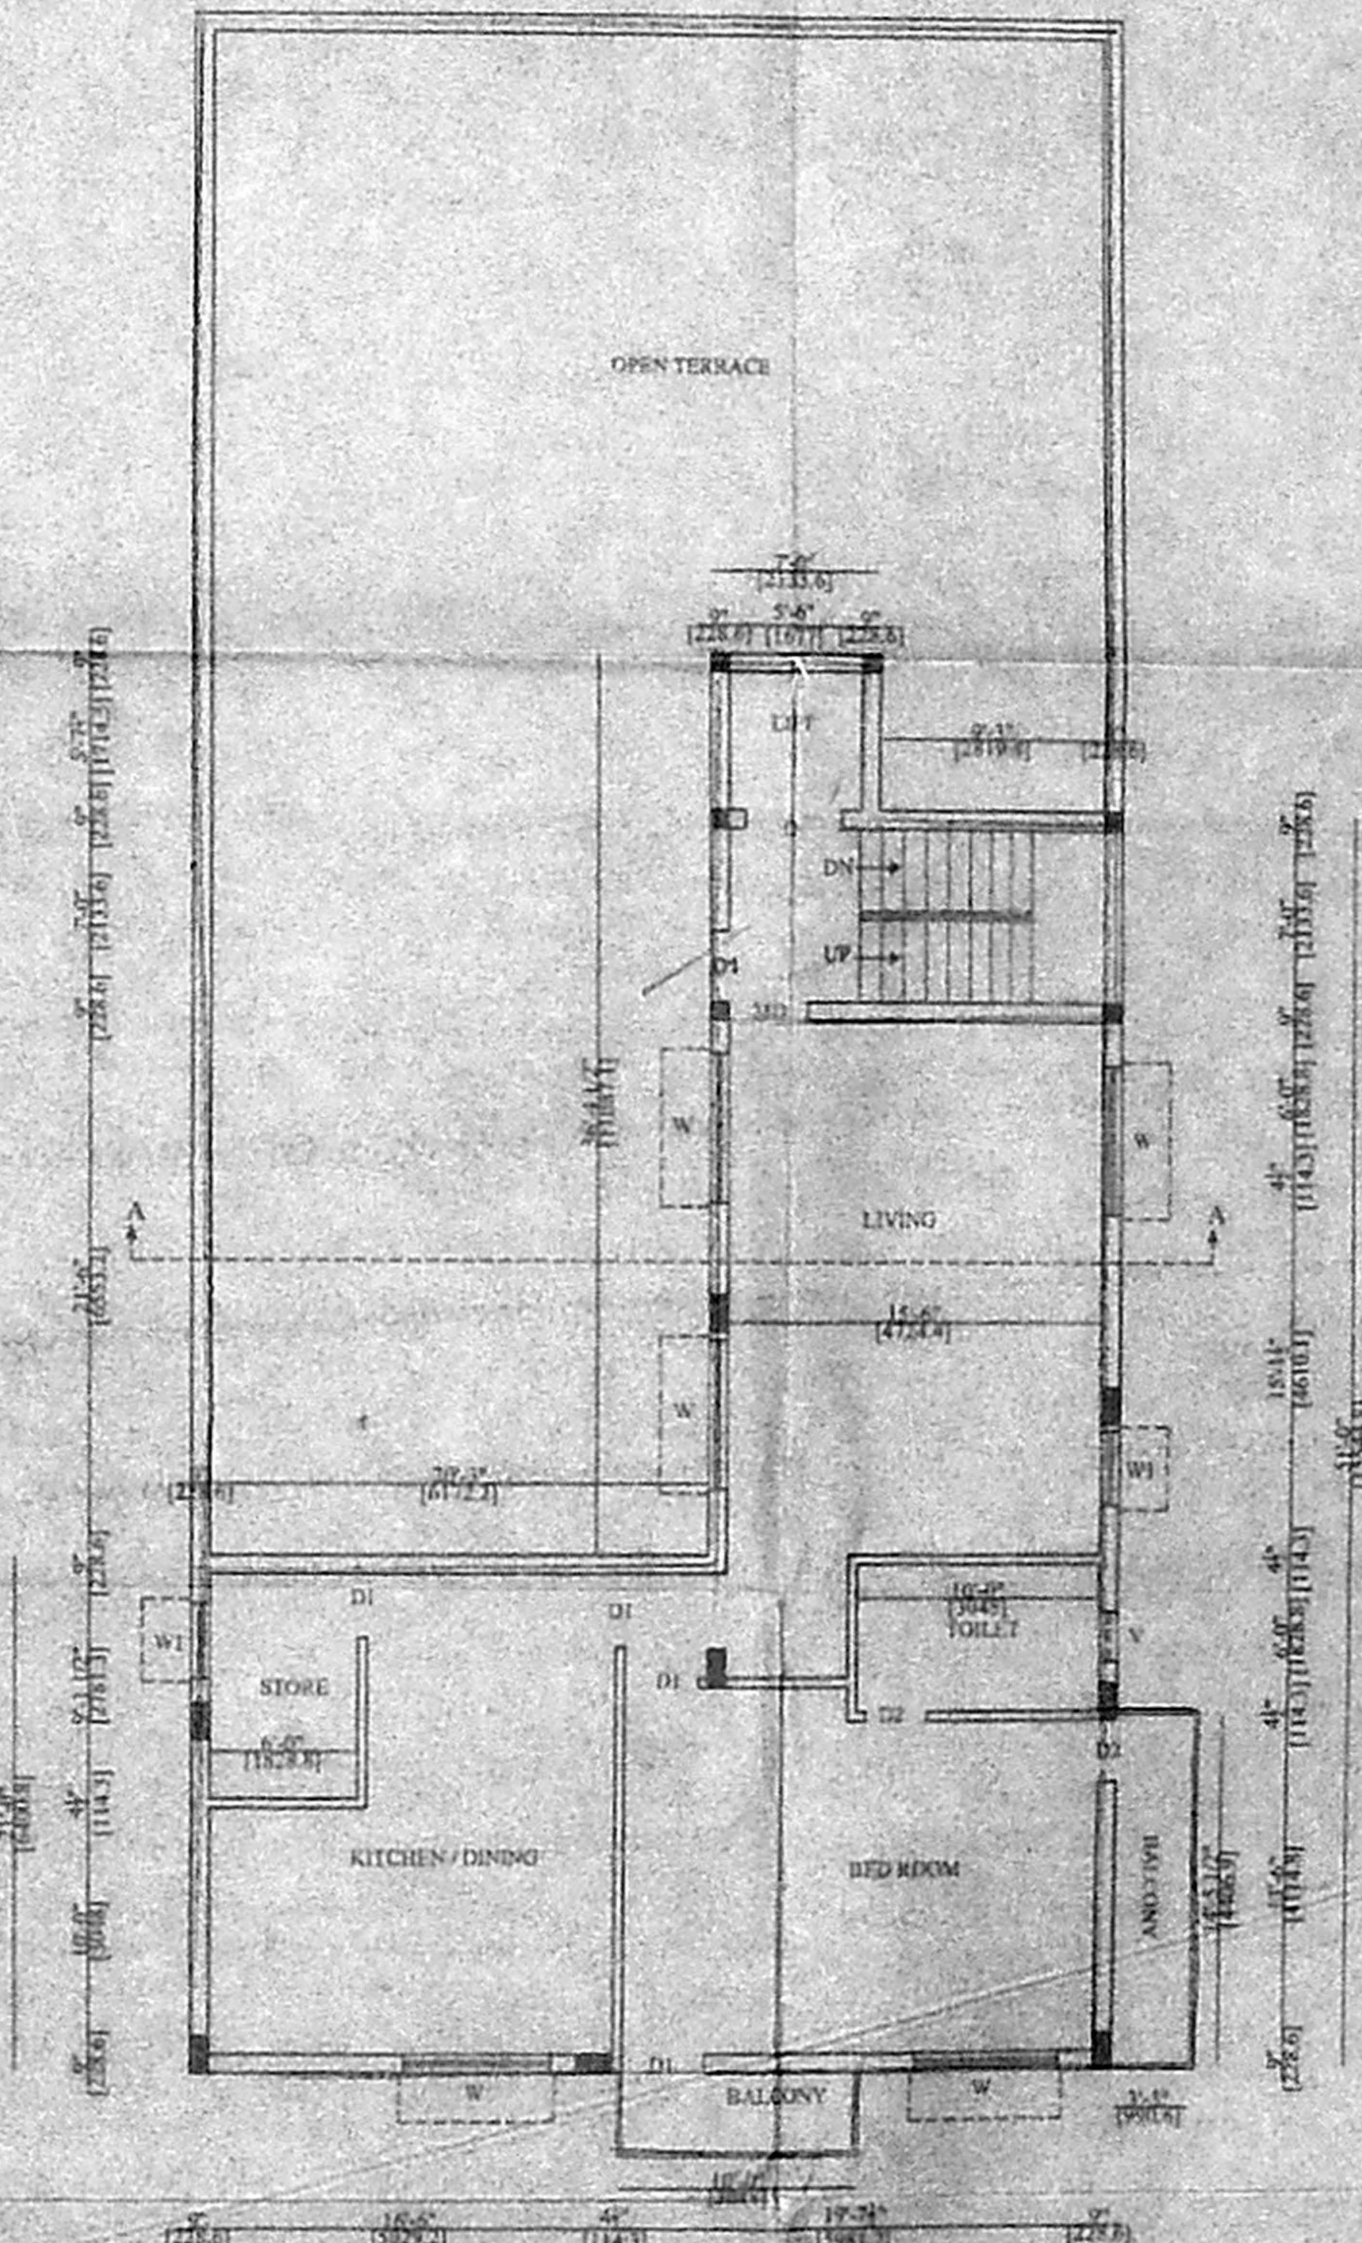

4th FLOOR PLAN

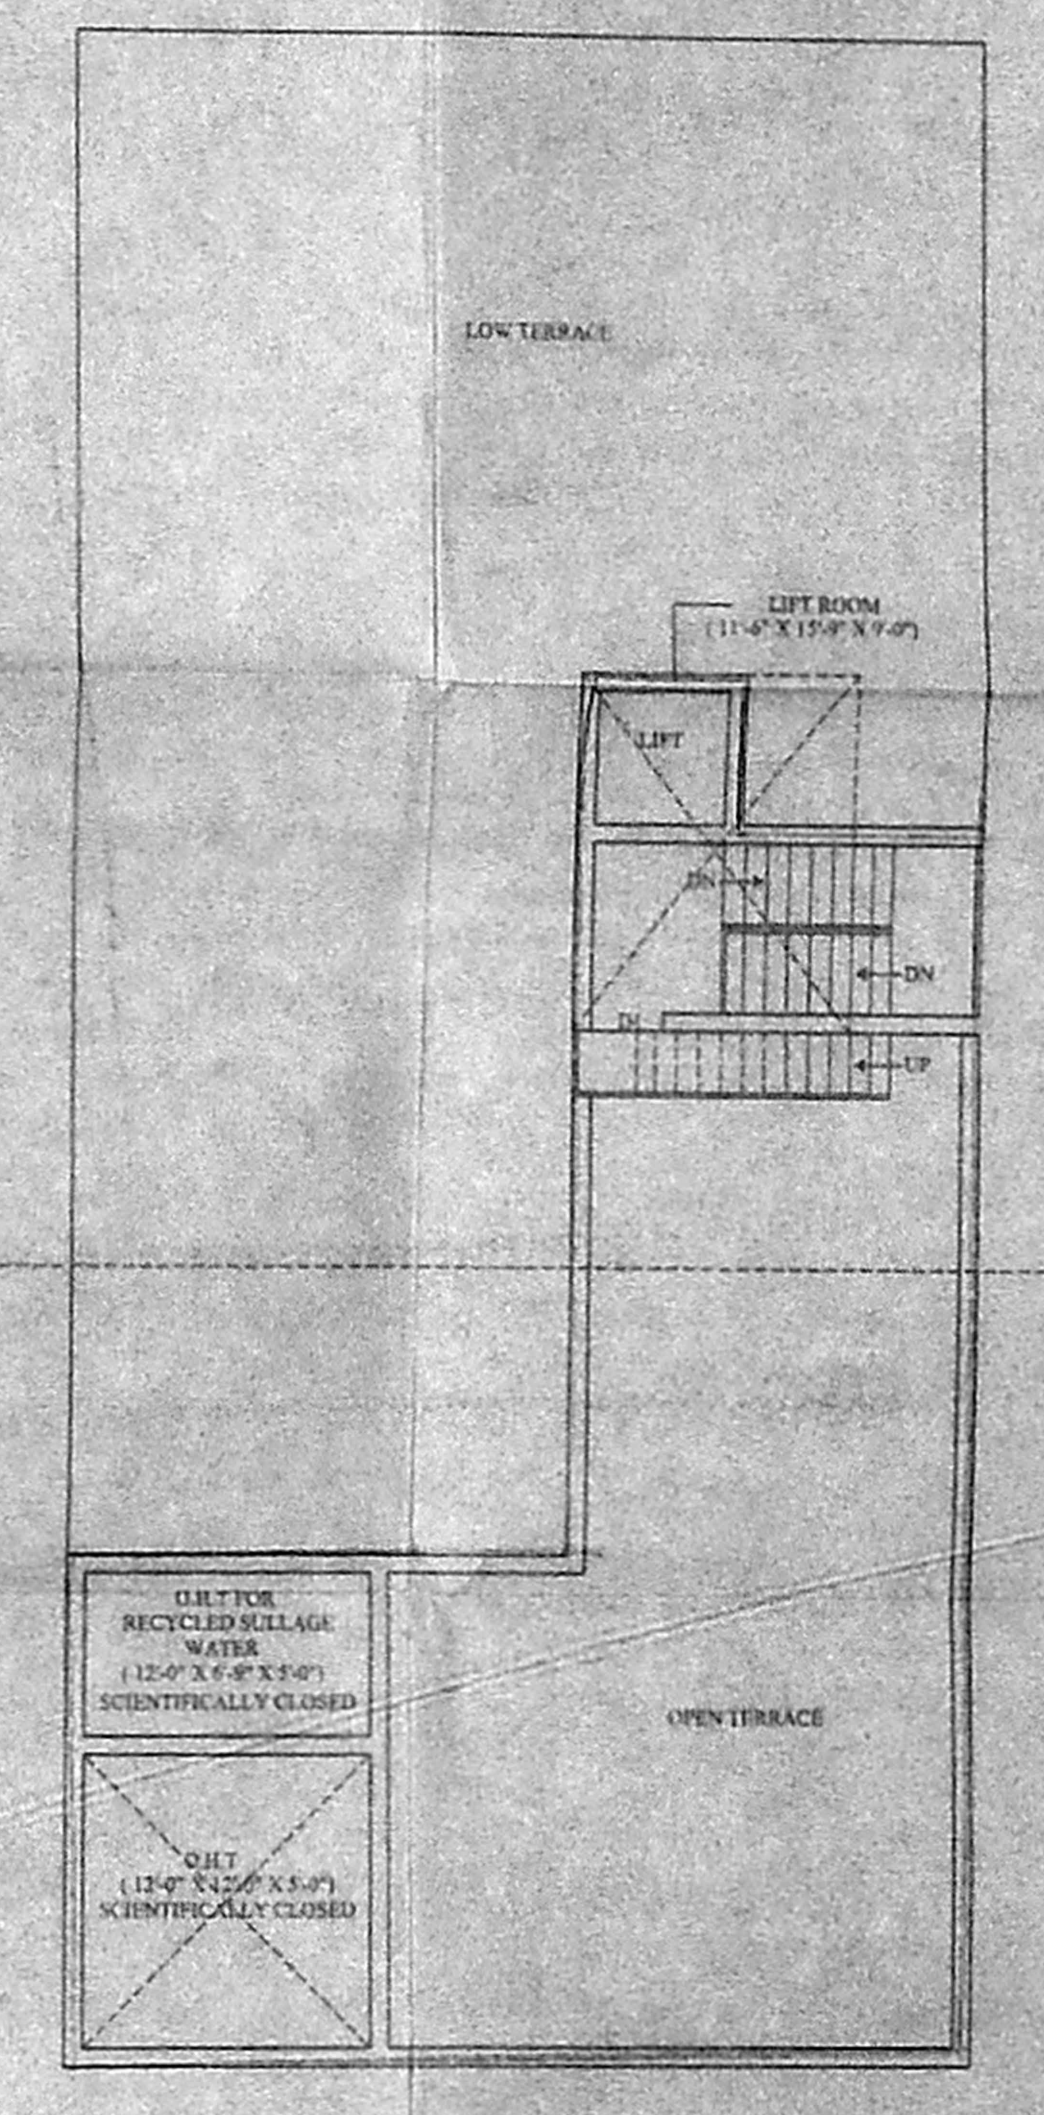

TERRACE FLOOR PLAN

Mallikar Nardya

OWNER

S. ATTHYANAN, B.E.,
 CIVIL ENGINEER,
 6, No. 10, 11, 12, 13, 14, 15, 16, 17,
 C. Position of Chennai,
 Chennai - 600 007. Ph: 2816644,
 Mobile: 91088444.

LICENSED SURVEYOR